

TURIN STREET
(60' PUBLIC R/W - 20'± PAVED)

2' CURB & GUTTER

51815

T.B.M.
SET NAIL & DISK
"BPI TRAV. PT."
ELEV.=15.23'

EAST 155'(P)
S89°16'44"E 154.97'(M)

6' SIDE SETBACK

20' FRONT SETBACK

DI ANTER - 5.2

DRIVEWAY

FUTURE 2 CAR
CARPORT (20'X20')
400 SQ. FT. MAX

POOL/AC EQUIP

WALL/FENCE END IS
0.3'S FROM LINE

6' WOOD FENCE



N89°18'38"W(M) 155.00'(P&M)
WEST(P)

FENCE CORNER IS
0.4'W & 0.5'S
FROM CORNER

WALL CORNER IS
ON LINE

WALL

WEST(P)

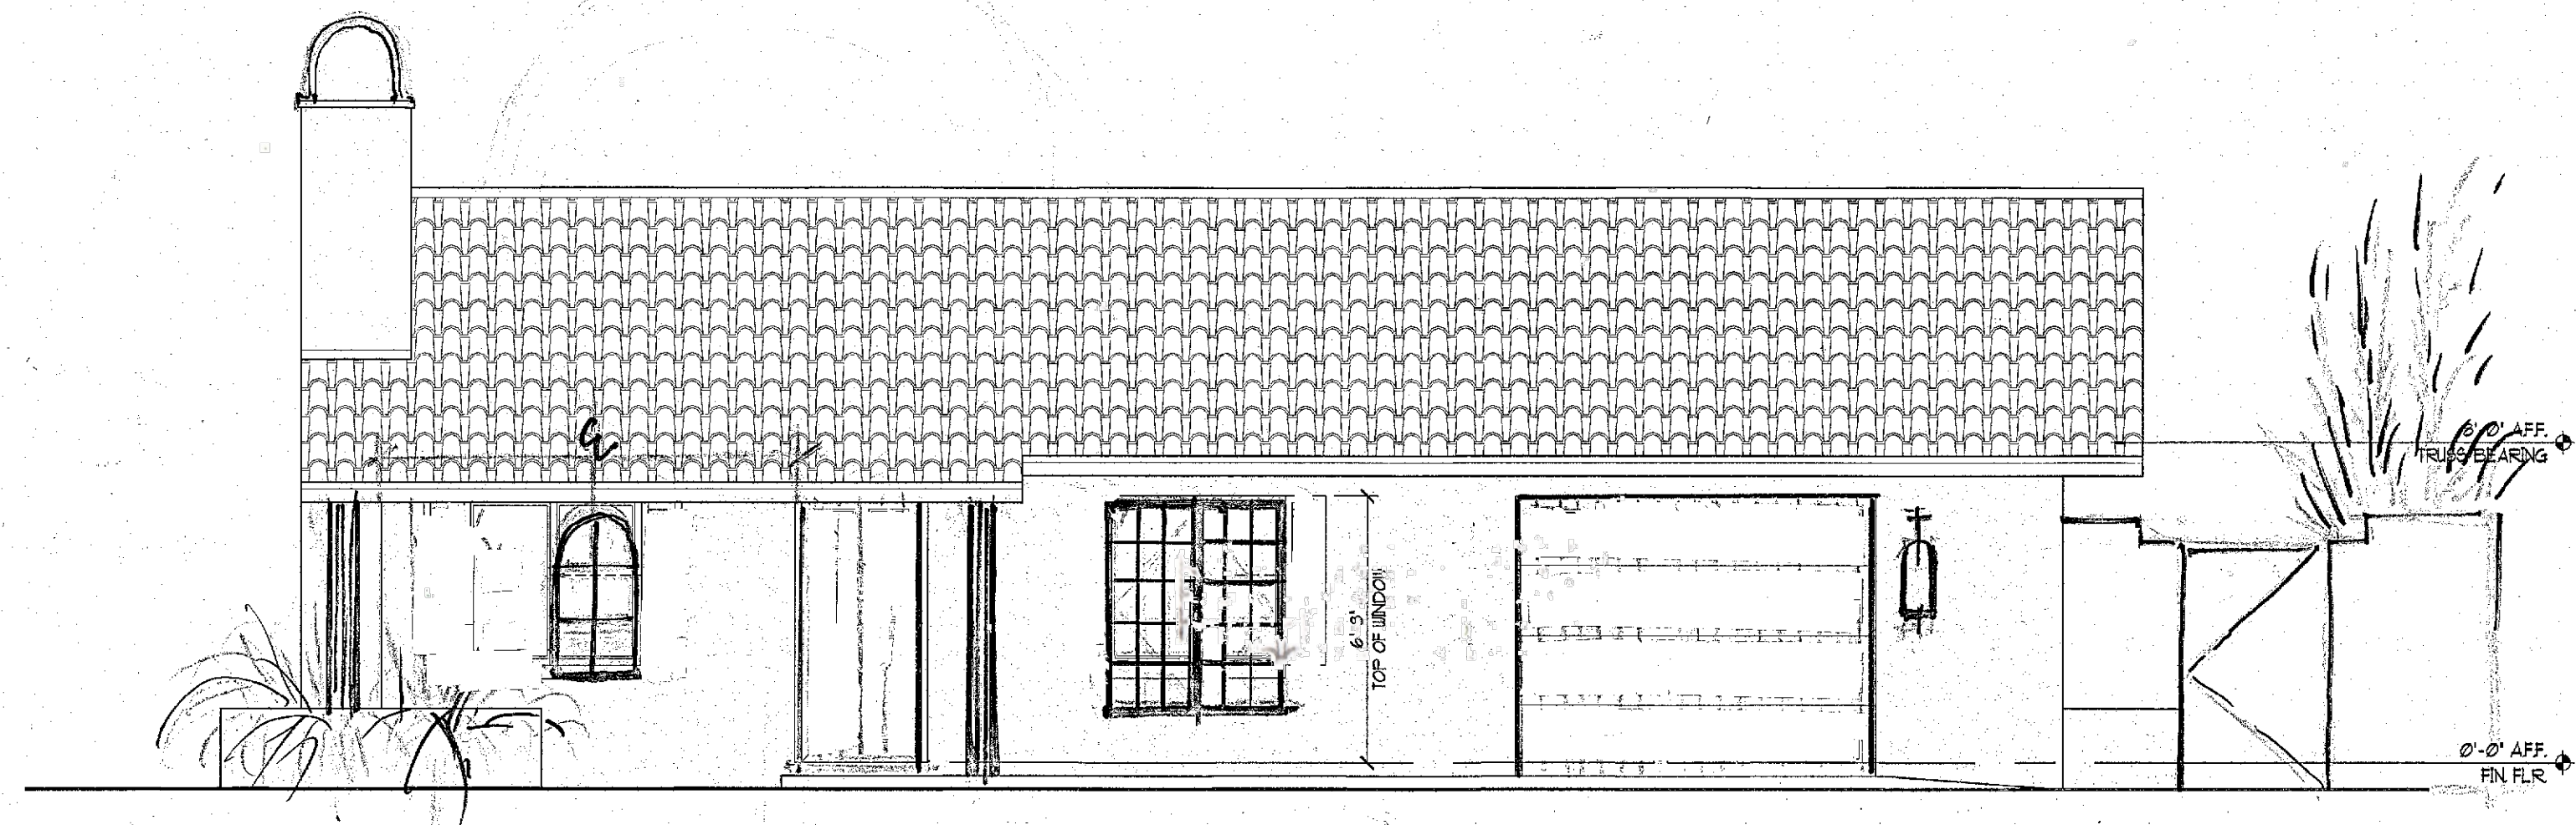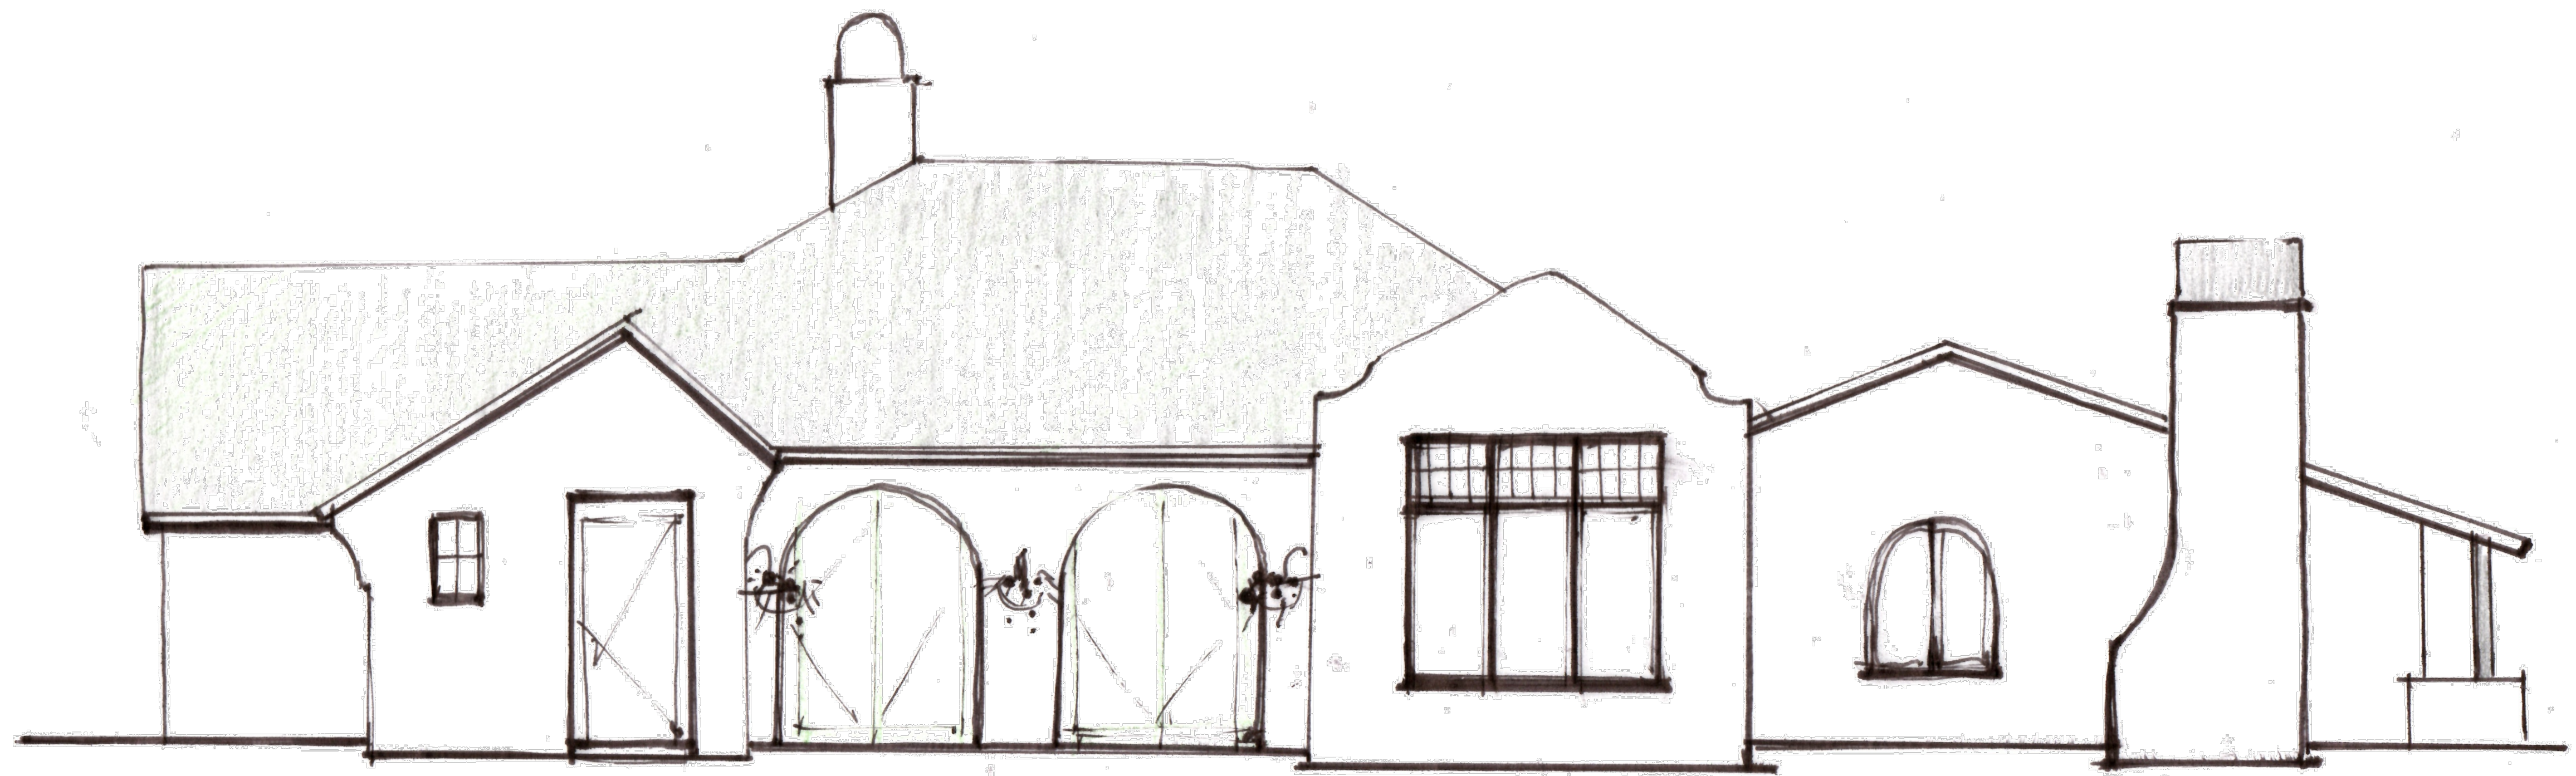

A WEST ELEVATION
 SCALE: 1/4"=1'-0"