


FERNANDO RAMIREZ, JR.
AR95918
TO THE BEST OF THE ARCHITECT'S KNOWLEDGE, THESE PLANS & DRAWINGS CONFORM TO THE APPLICABLE MINIMUM FIRE SAFETY STANDARDS AS DETERMINED BY THE FLORIDA DEPARTMENT OF STATE, DIVISION OF BUILDING
THIS DRAWING AND THE DESIGN CONTAINED HEREIN ARE THE PROPERTY OF DESIGN GROUP ARCHITECTS, LLC, AND
SHALL NOT BE REPRODUCED, IN WHOLE OR IN PART, WITHOUT THE WRITTEN CONSENT OF DESIGN GROUP ARCHITECTS, LLC.
NEITHER SHALL THESE DRAWINGS BE USED FOR ANY PURPOSE OTHER
THAN THE INTENDED DESIGN OF THE PROJECT FOR WHICH THEY WERE PREPARED.

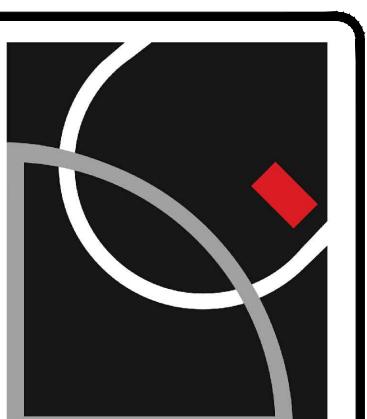

Design Group
Architects, LLC
1181 S. Sunbelt Blvd #127
North Port, Florida 34287
305.495.3104
AB# AA29003180





Rev.	Description
1	BUILDING DEPARTMENT REVISIONS: 11/15/2024
2	OWNER REQUESTED REVISIONS: 11/15/2024
3	—
4	—
5	—
6	—
7	—
8	—
9	—



Project Name:
A NEW HANGER FOR:
AGAPE FLIGHTS
100 AIRPORT AVE EAST
VENICE, FL 34285

Sheet Info
EXTERIOR ELEVATIONS

Drawn: DG
Checked: FR
Scale: AS NOTED
Date: 08/14/2024
Sheet No: A8.0

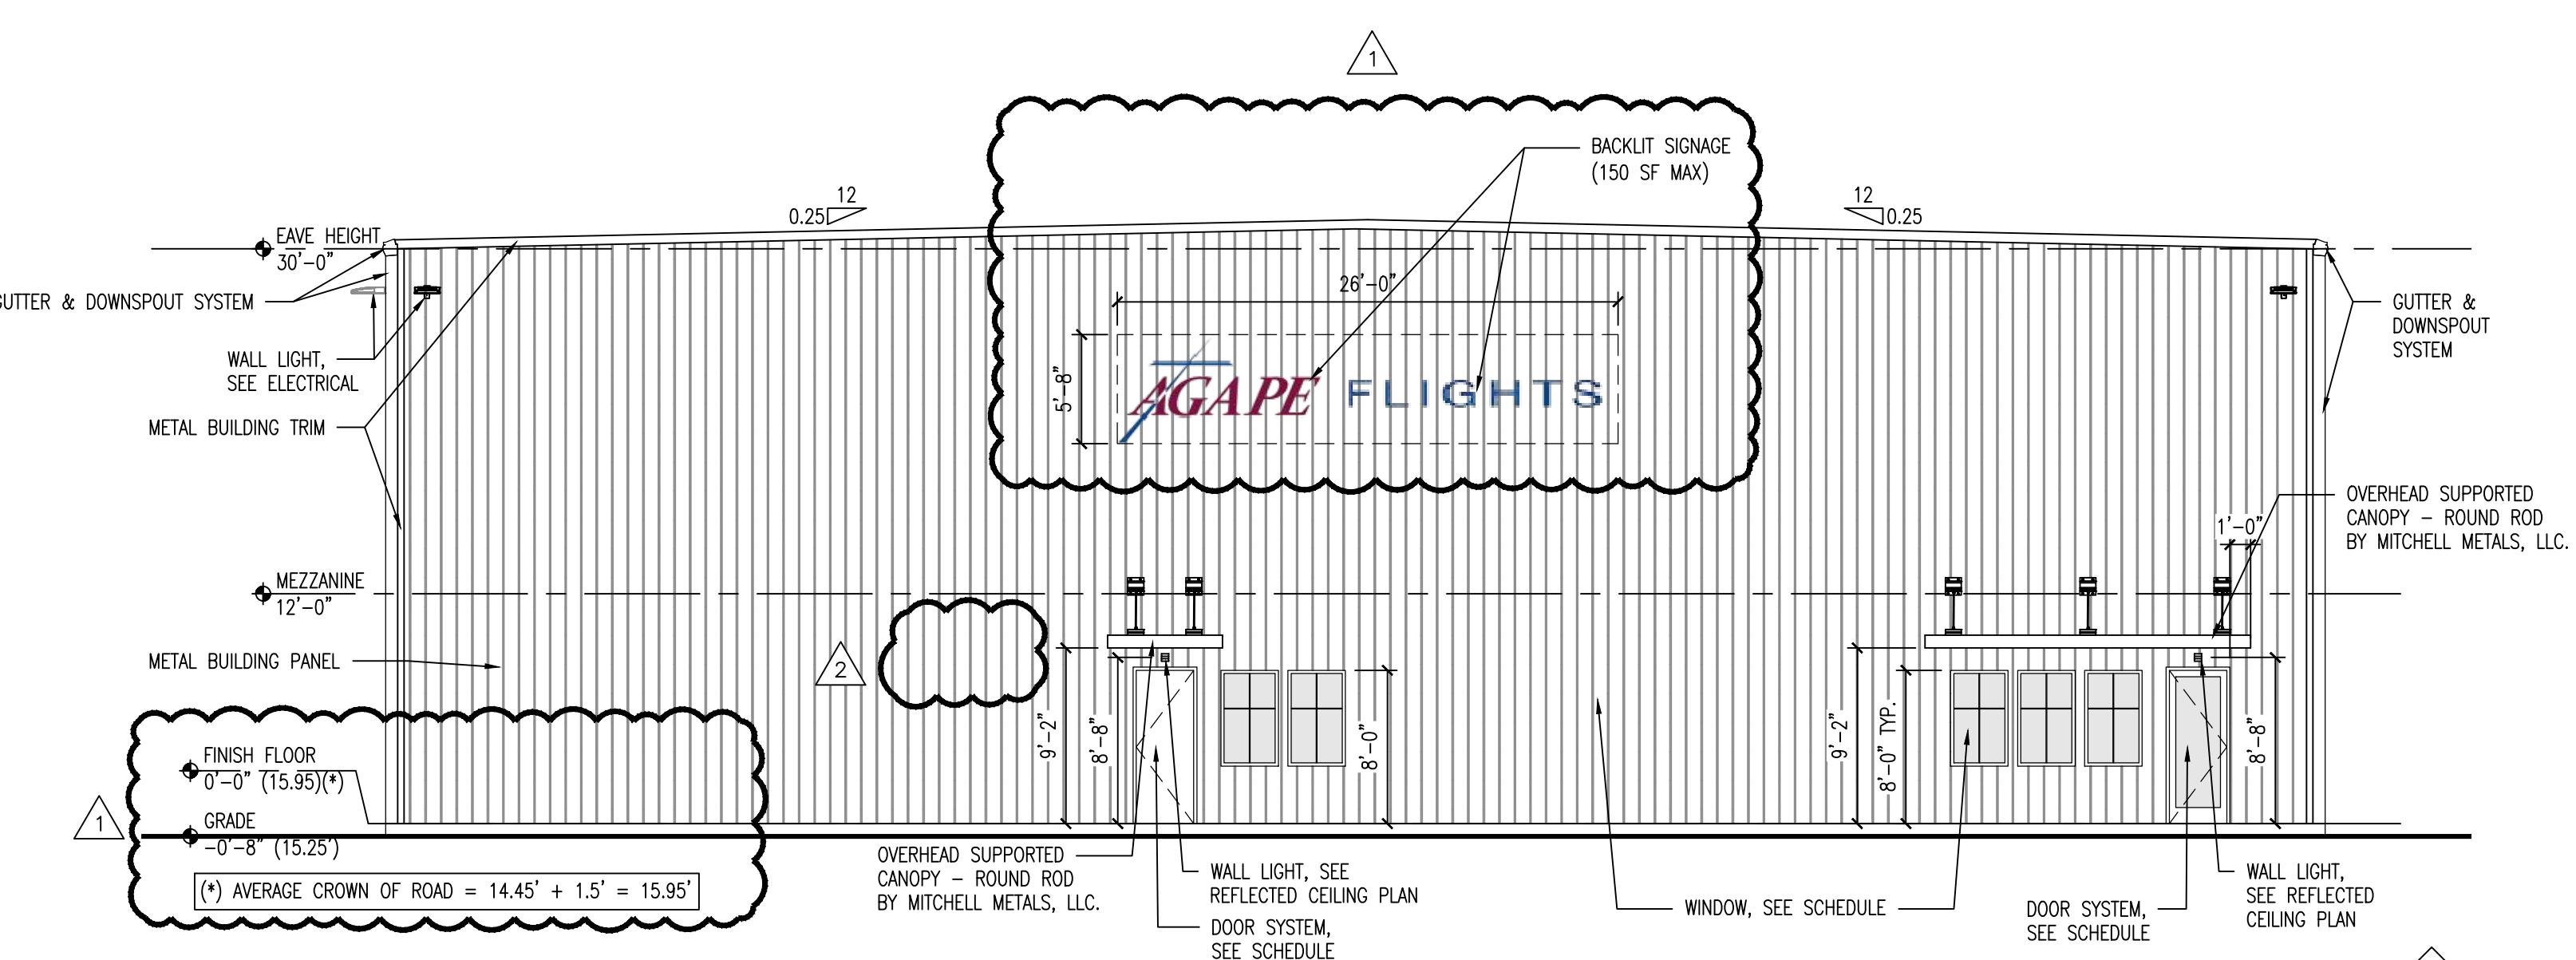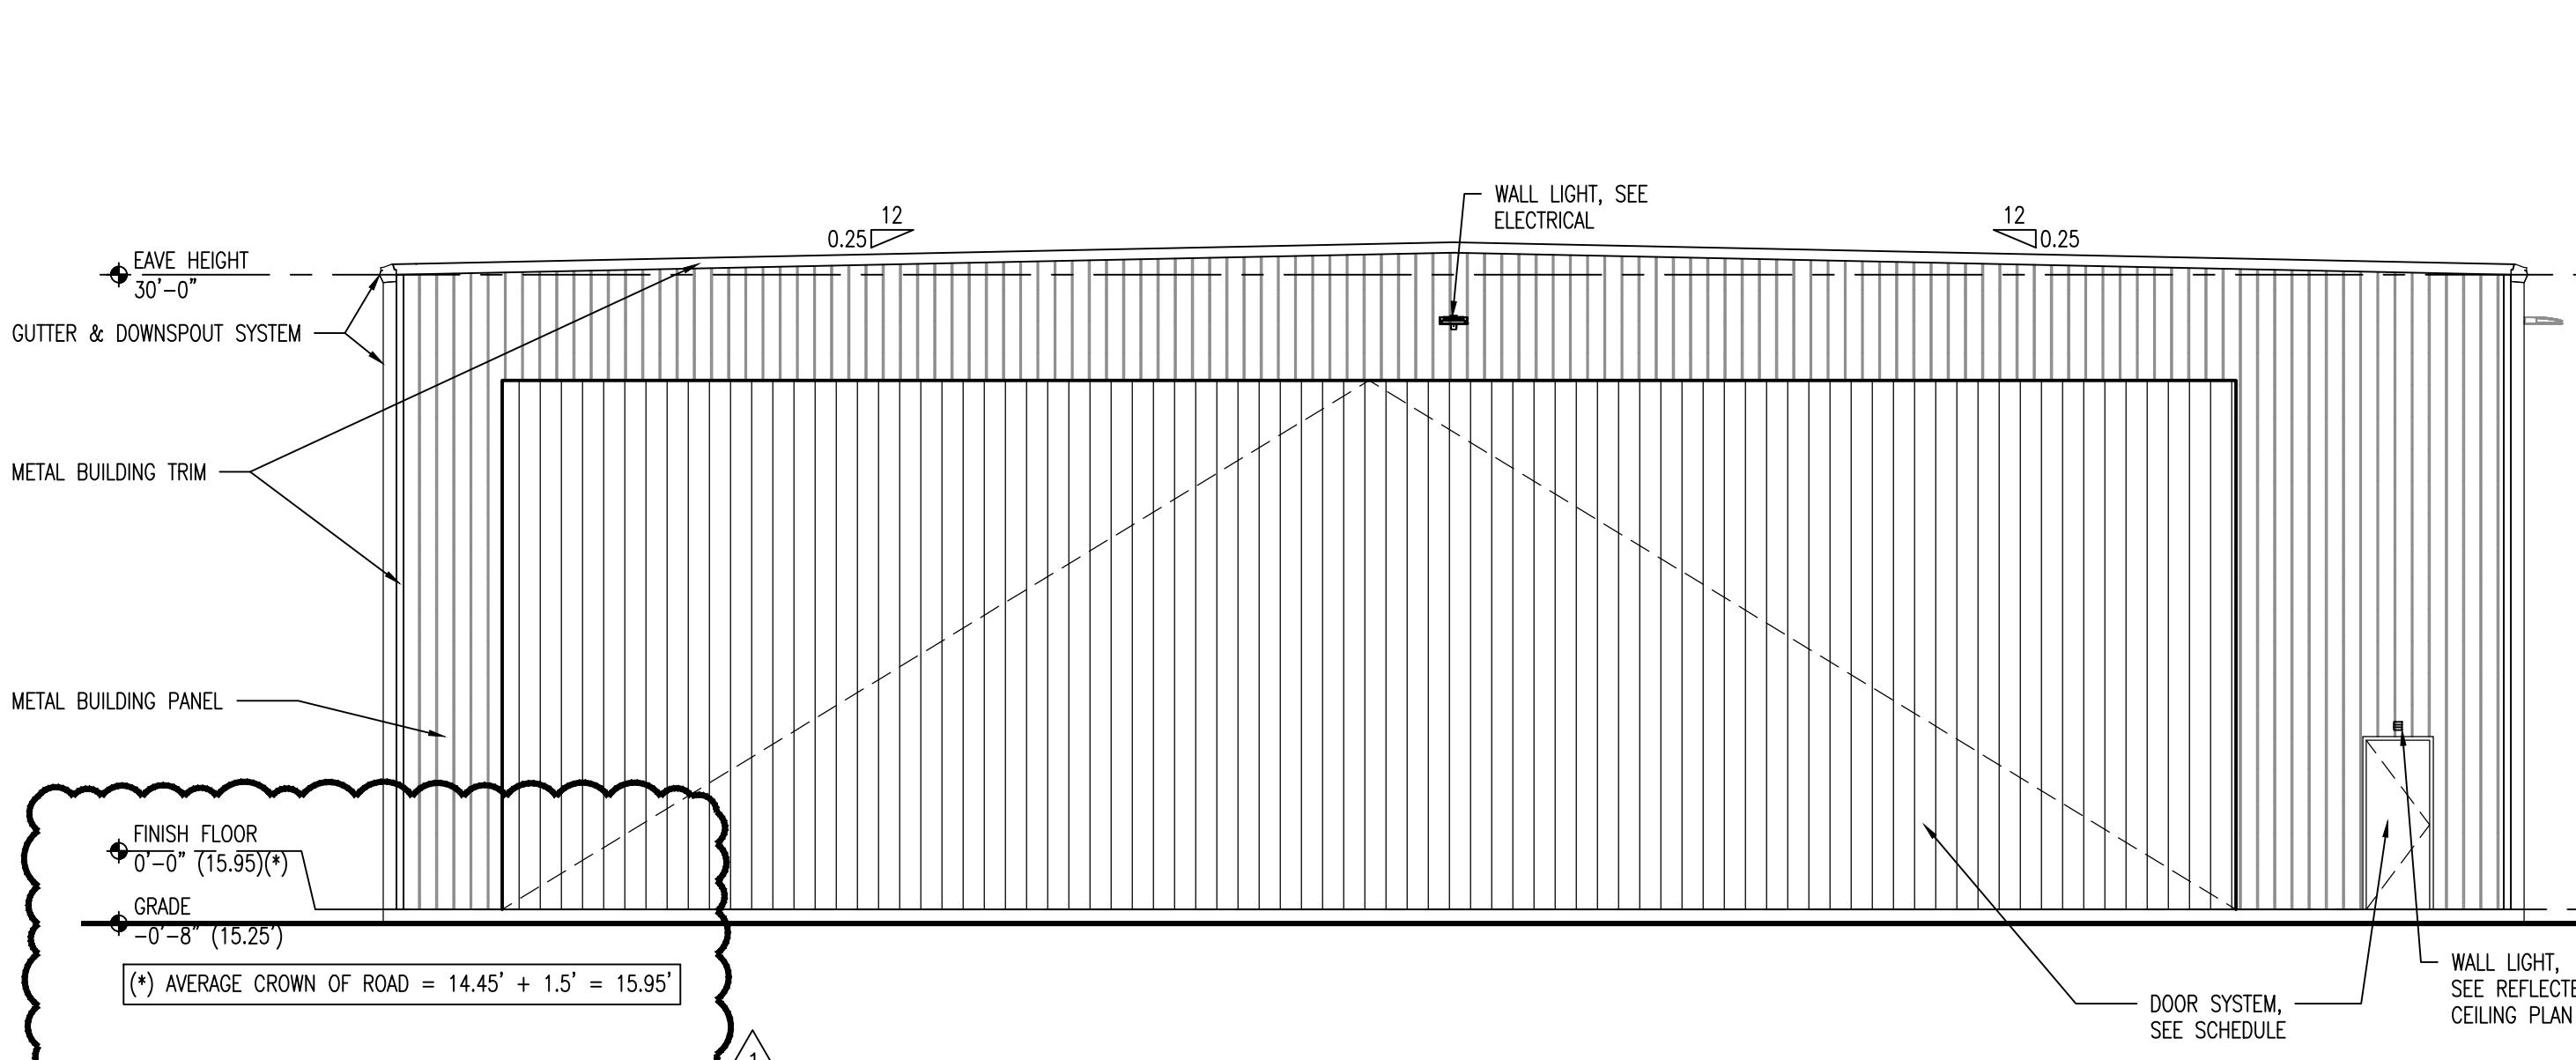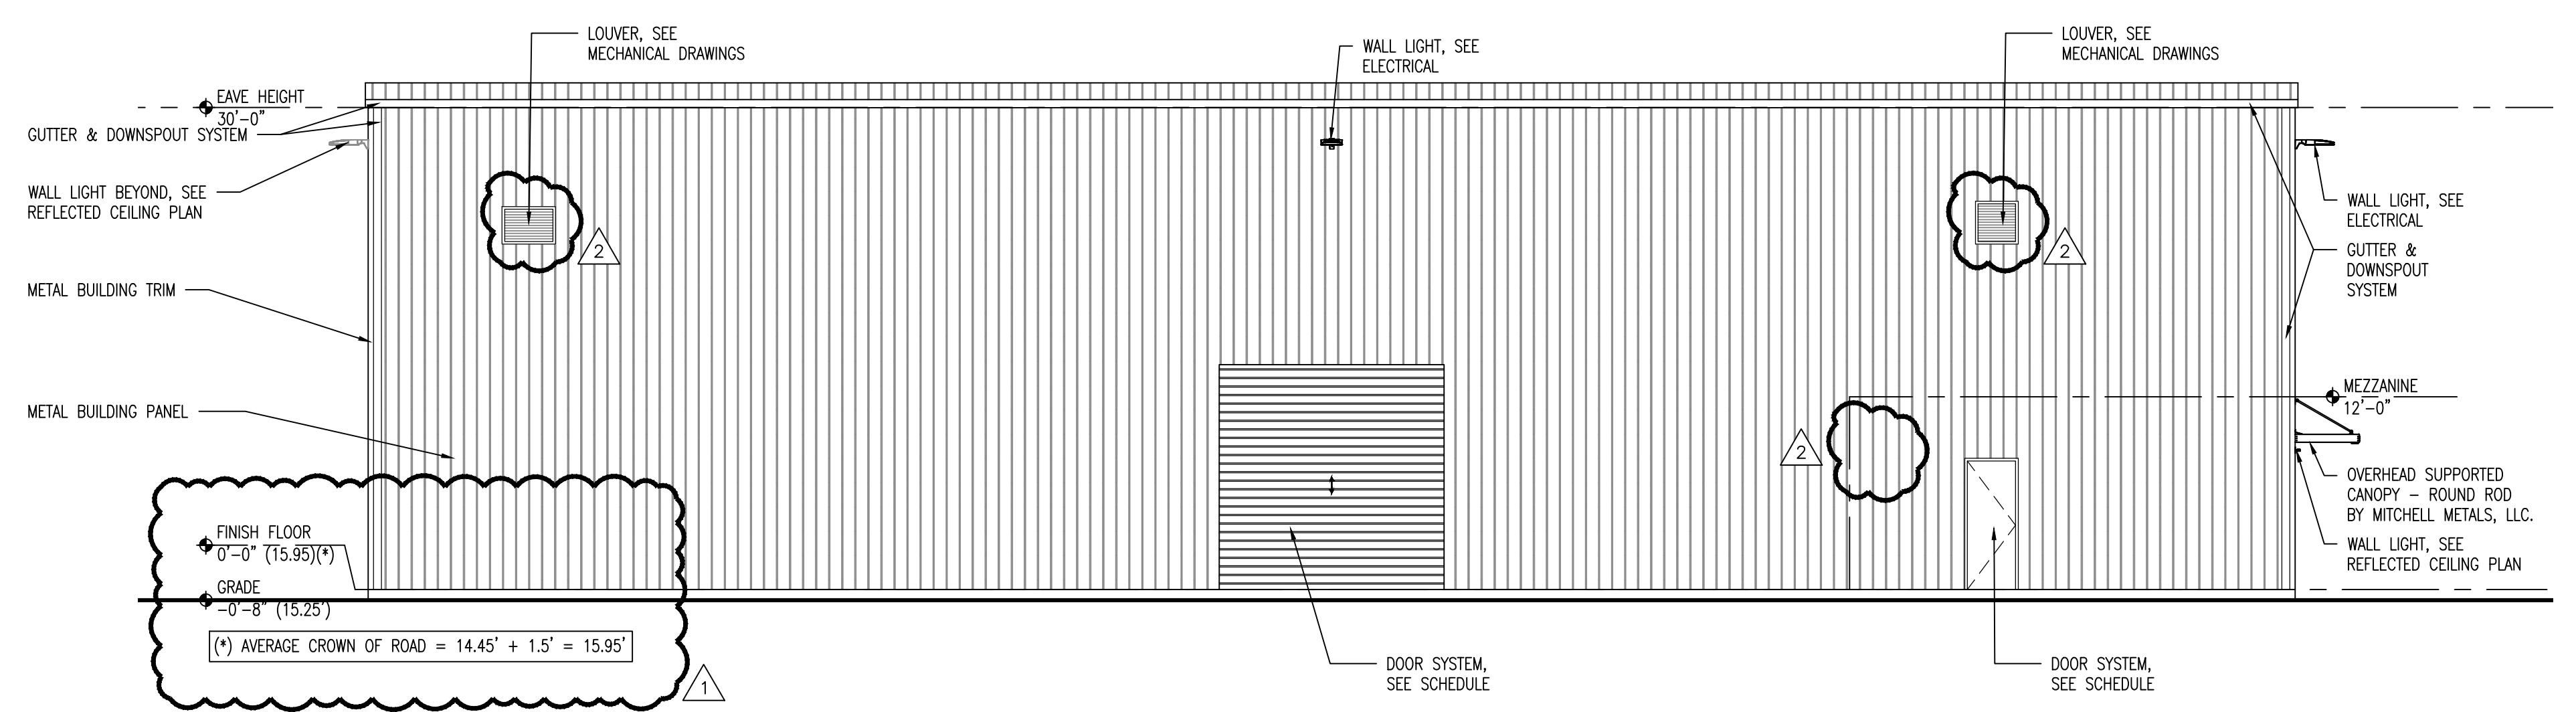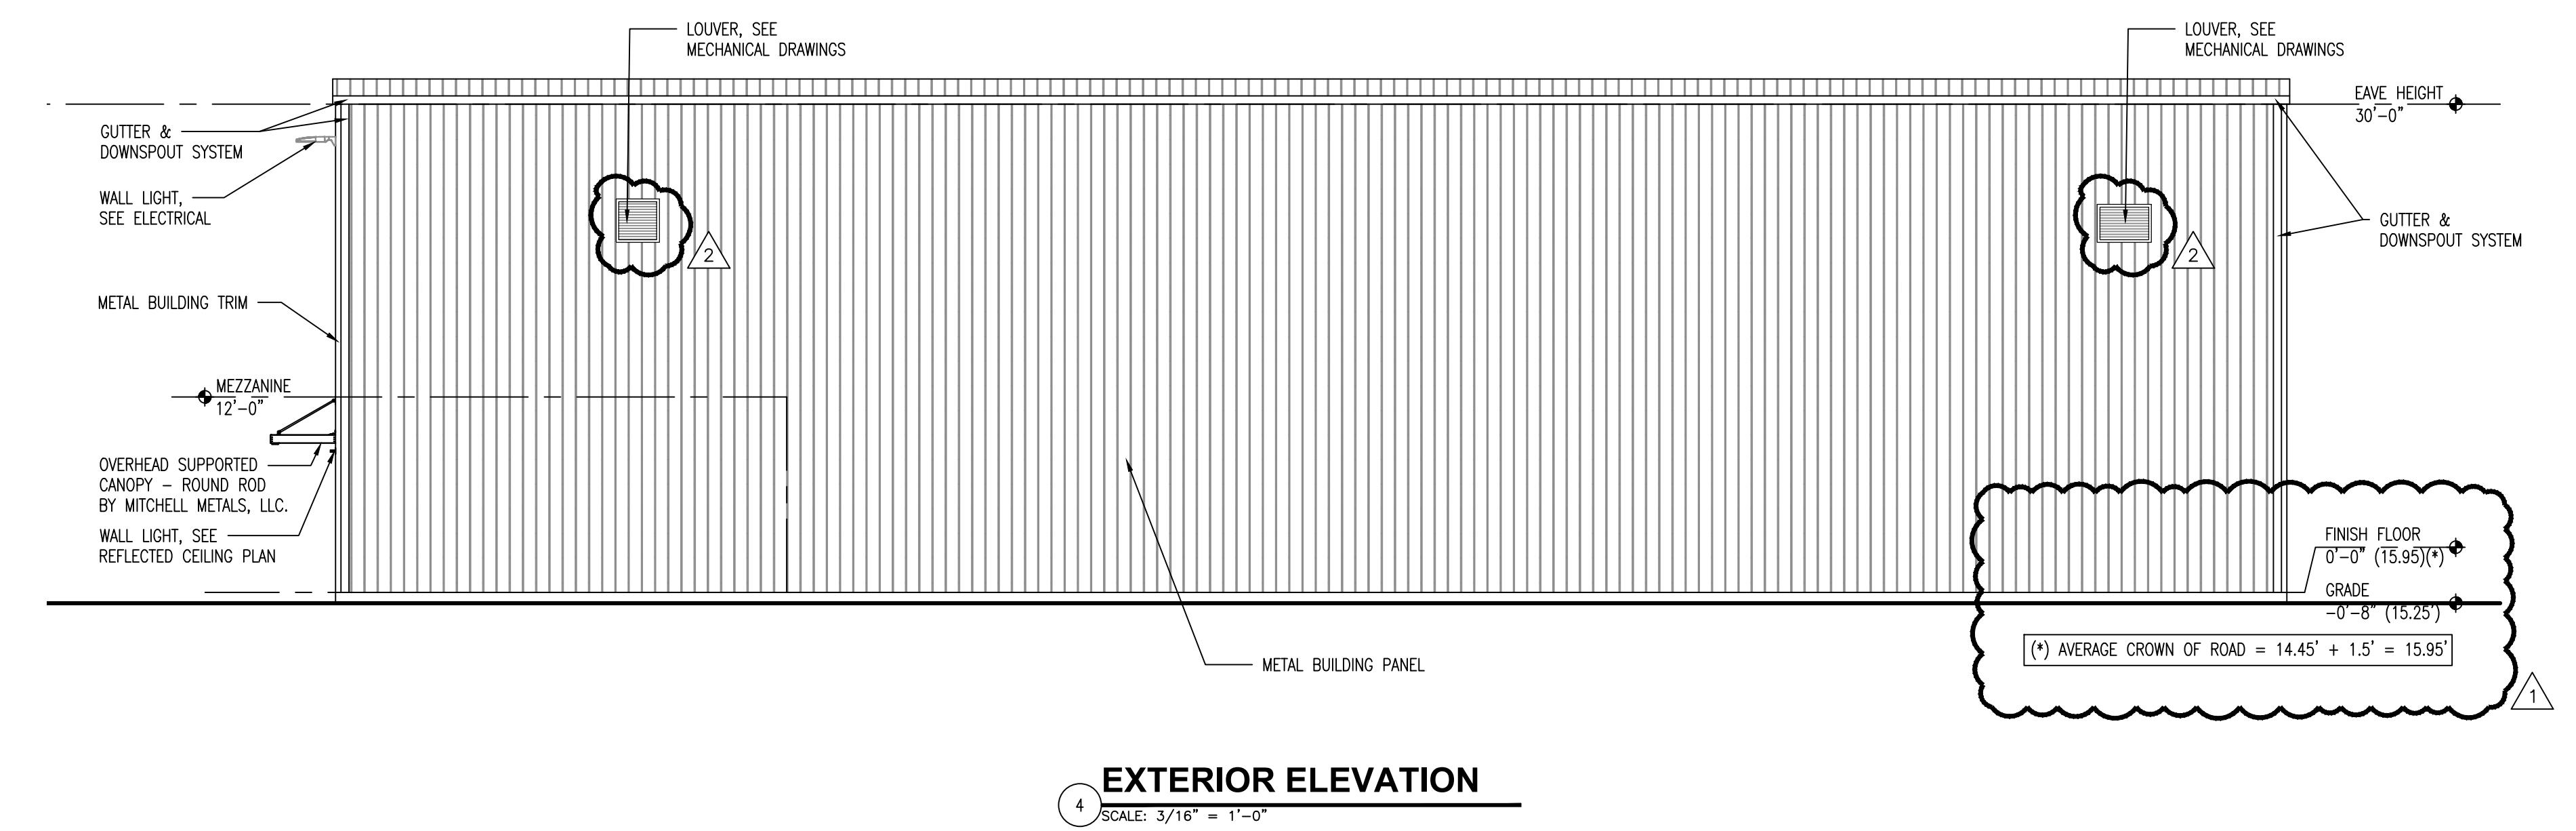

Sheet No: A8.0