



CS-1.0

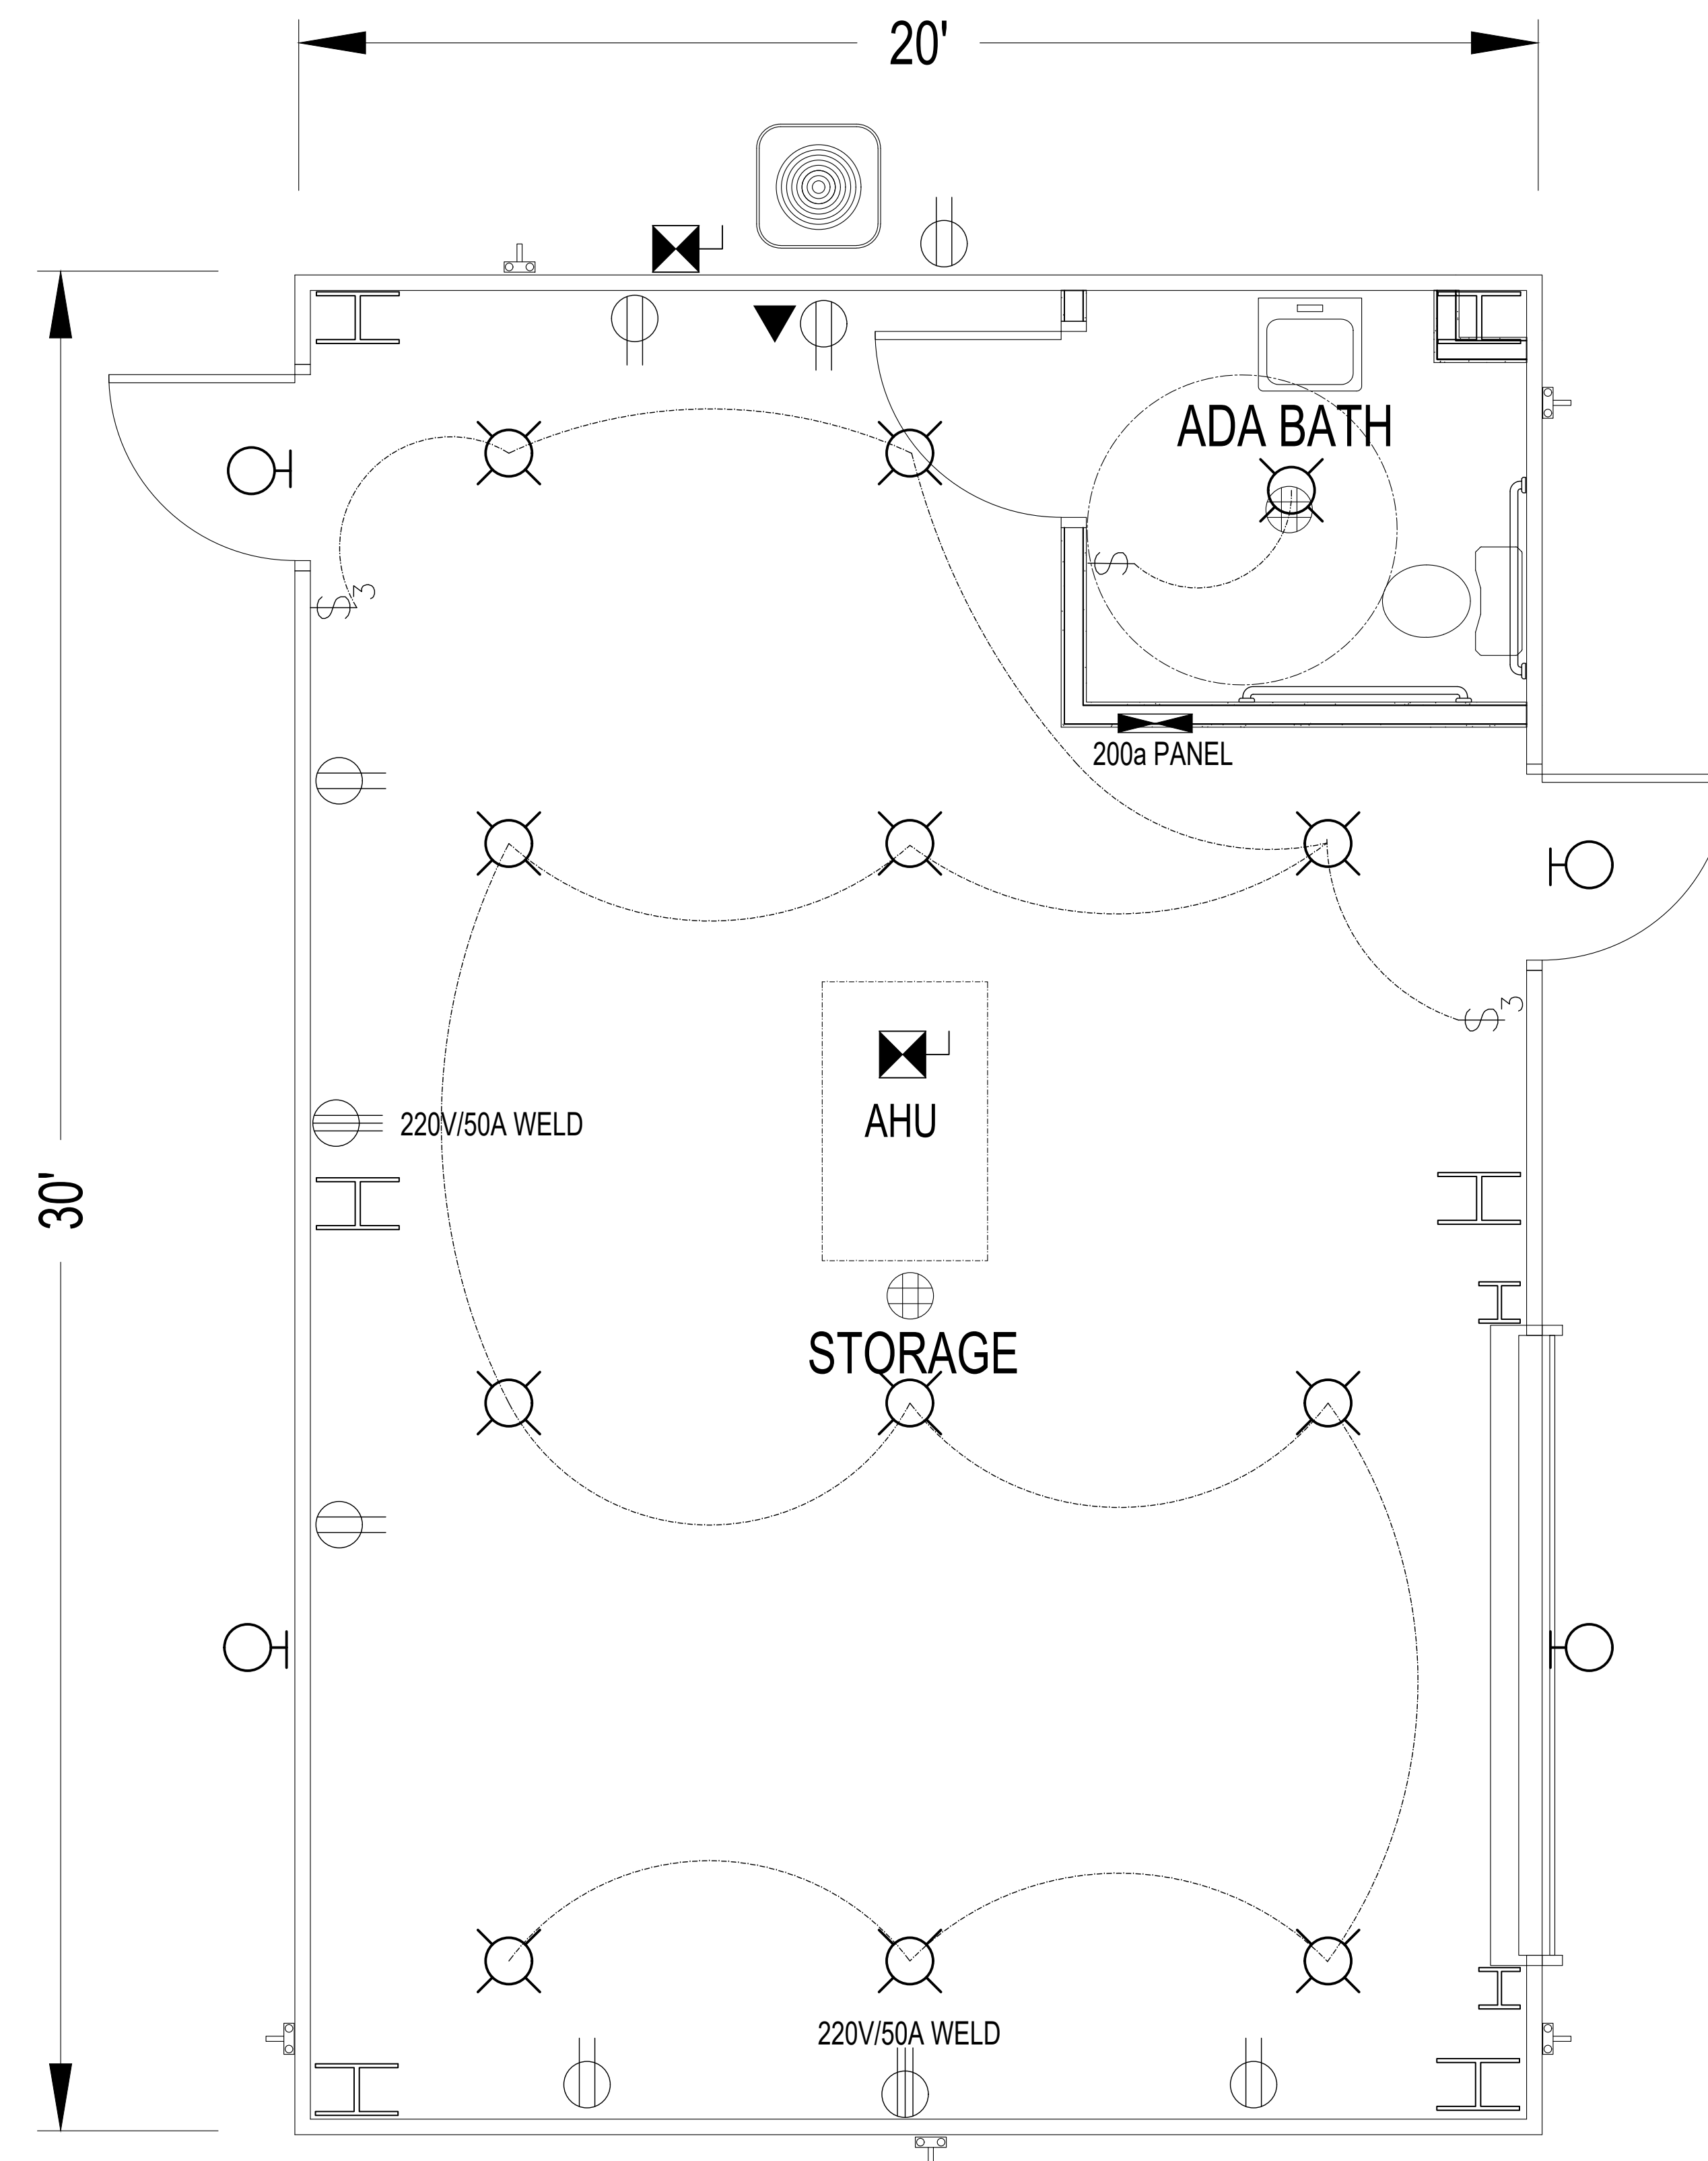

Project Information

AJAX PAVING

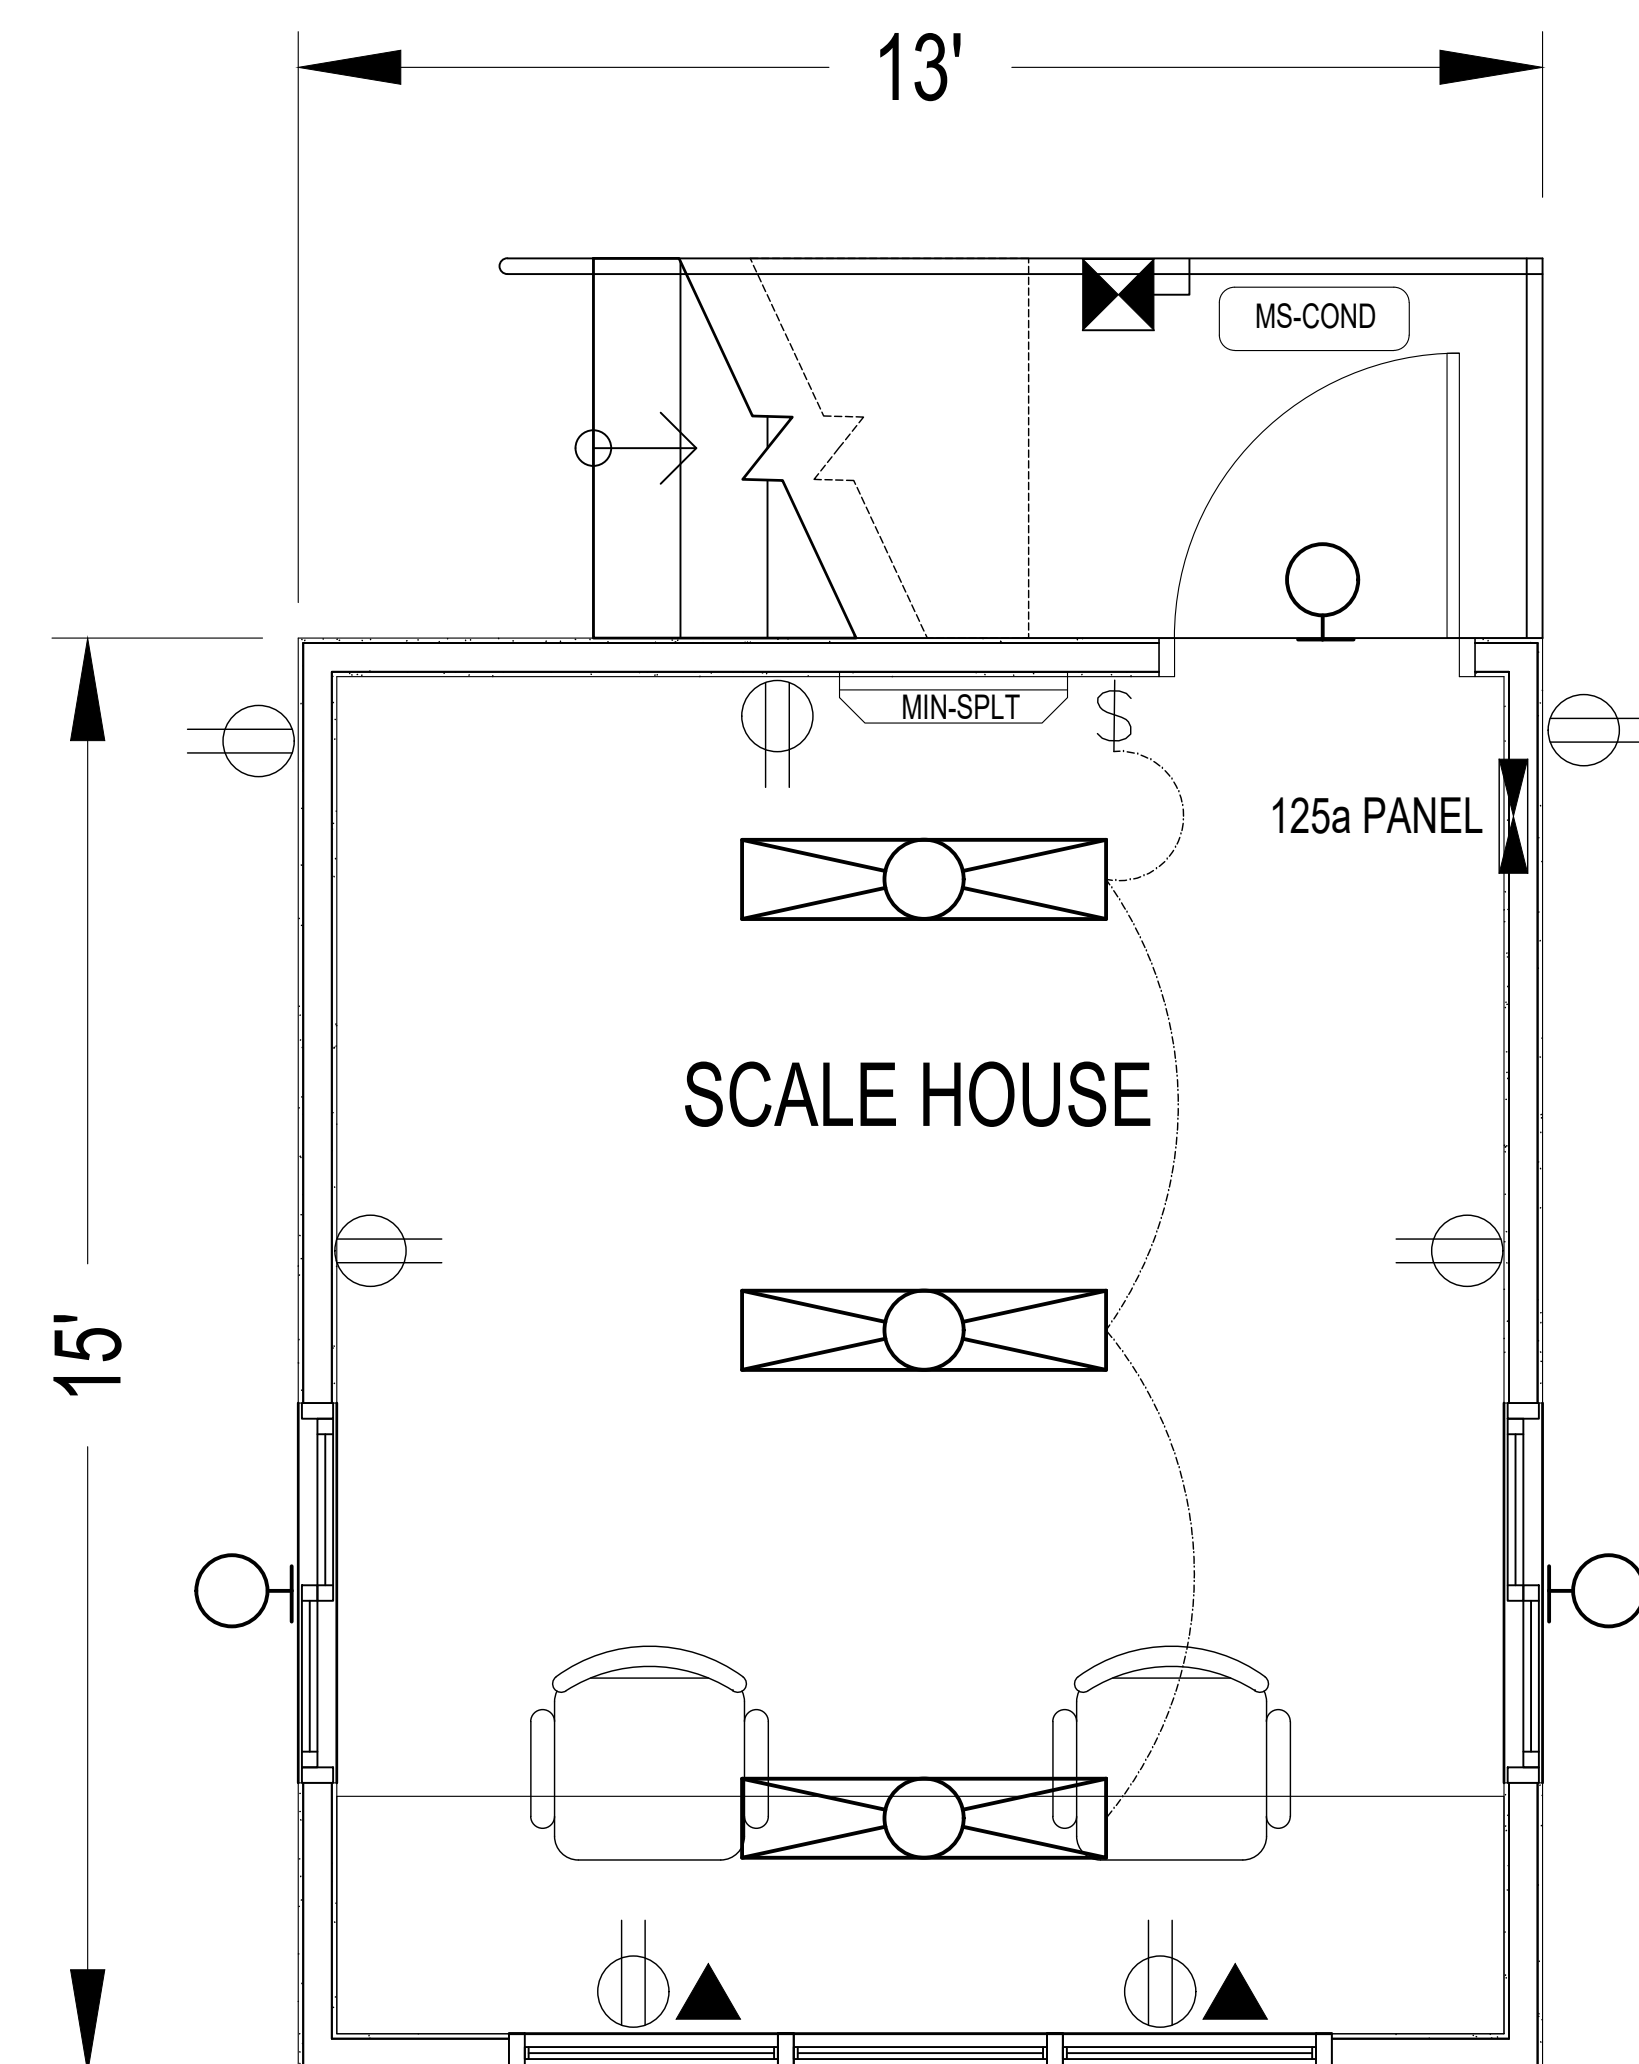

**The Future
is Riding on AJA**

NORTH VENICE,

Drawing Title

BUILDINGS 4&5

FLOOR PLANS

Consultants

Submittals

Issued For		Date
☒ • review		• 8.28
☐ • record		•
☐ • use		•
☐ • permit		•
☐ • other:		•

Revisions


[illegible]

Control


designed	• AH
drawn	• AH
checked	• SH
scale	• NTS

Sheet No.


A1.0

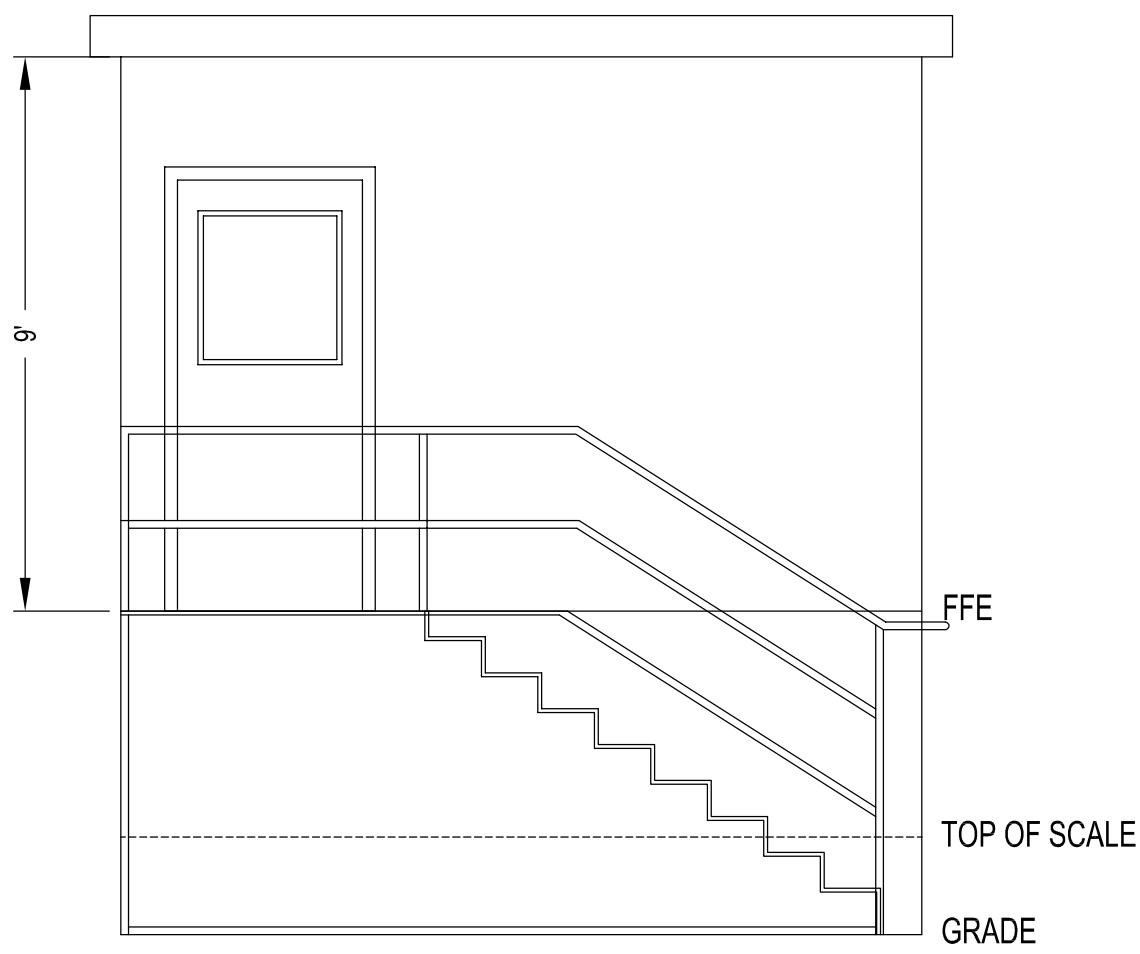


NORTH

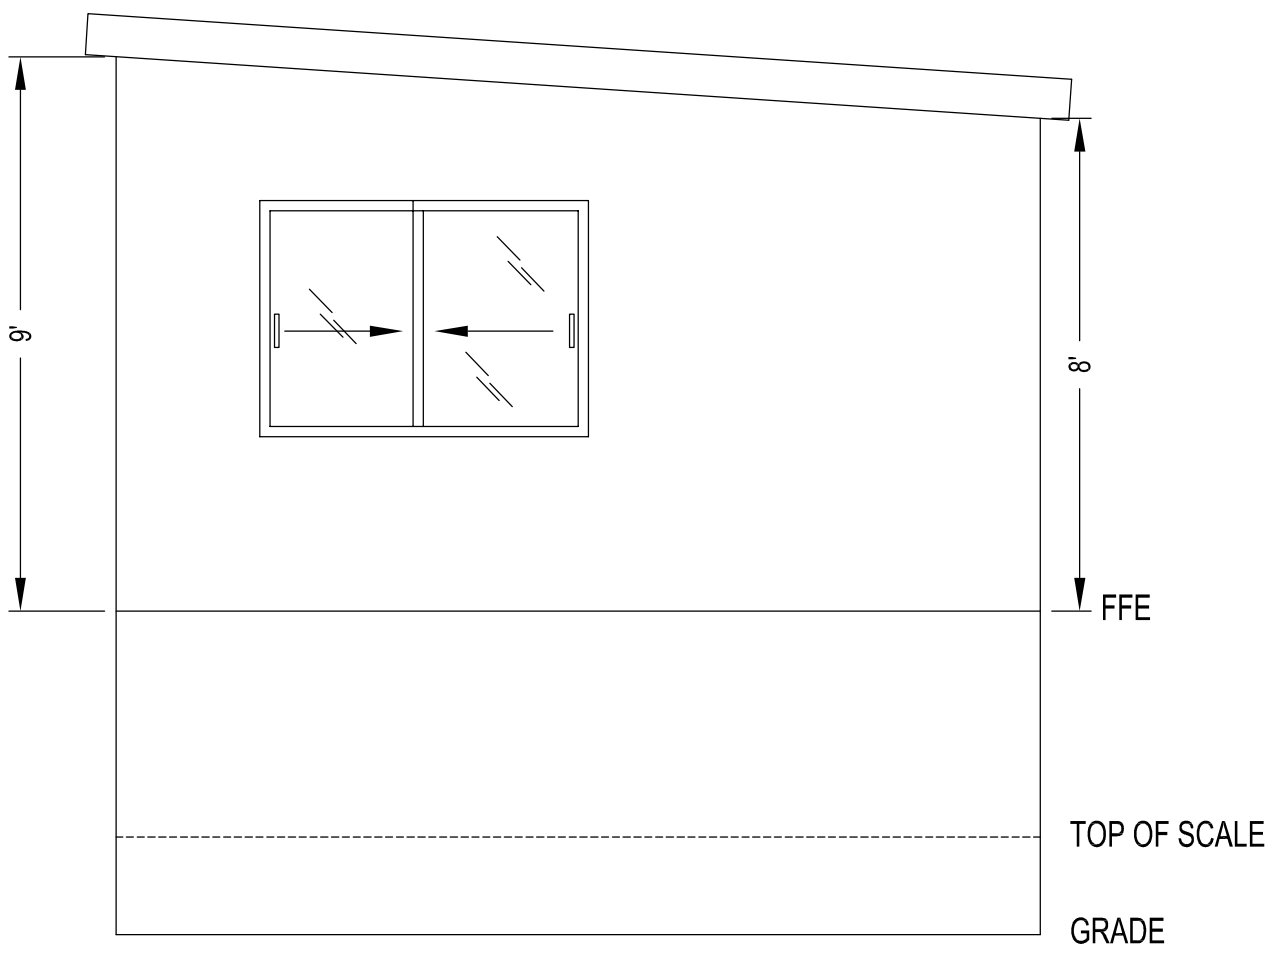


EAST

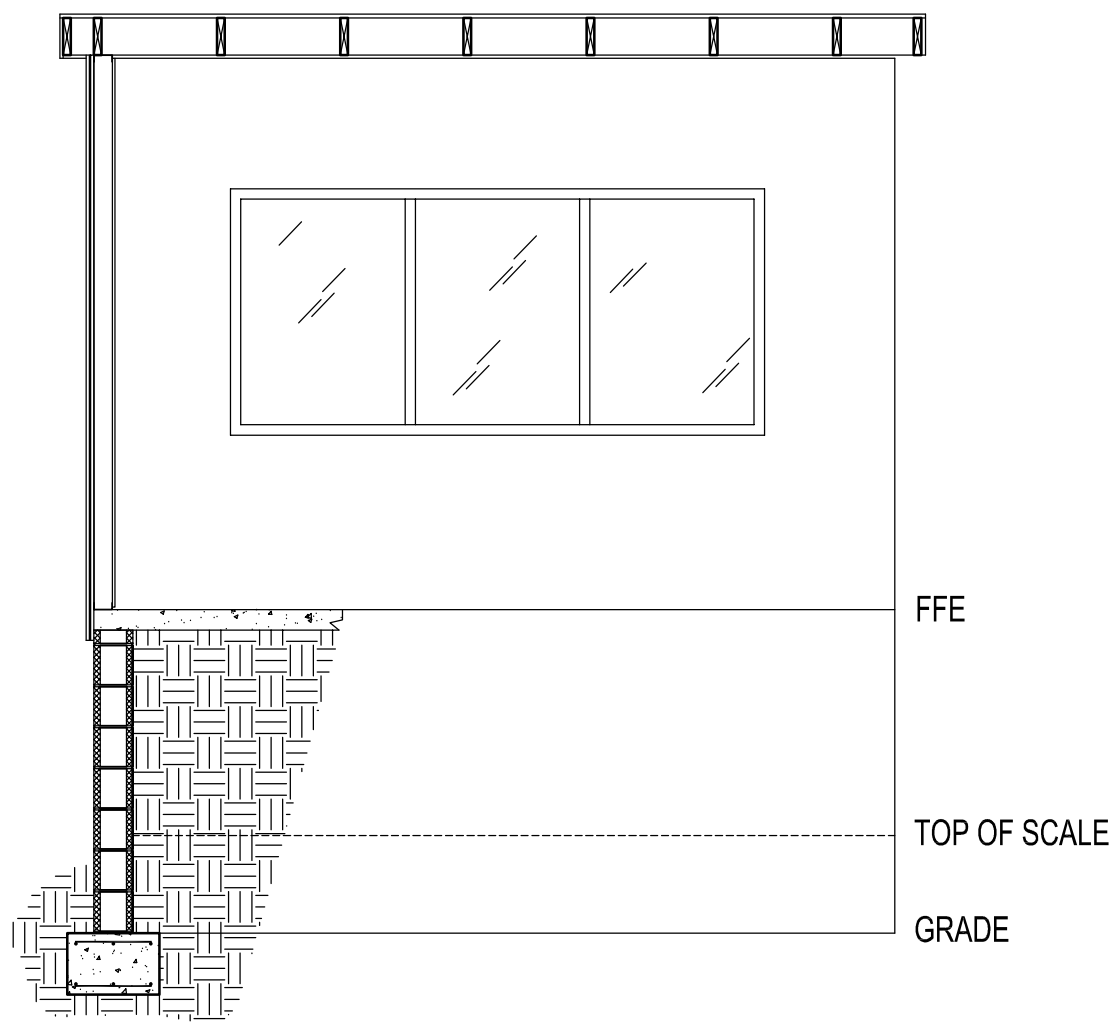


SOUTH

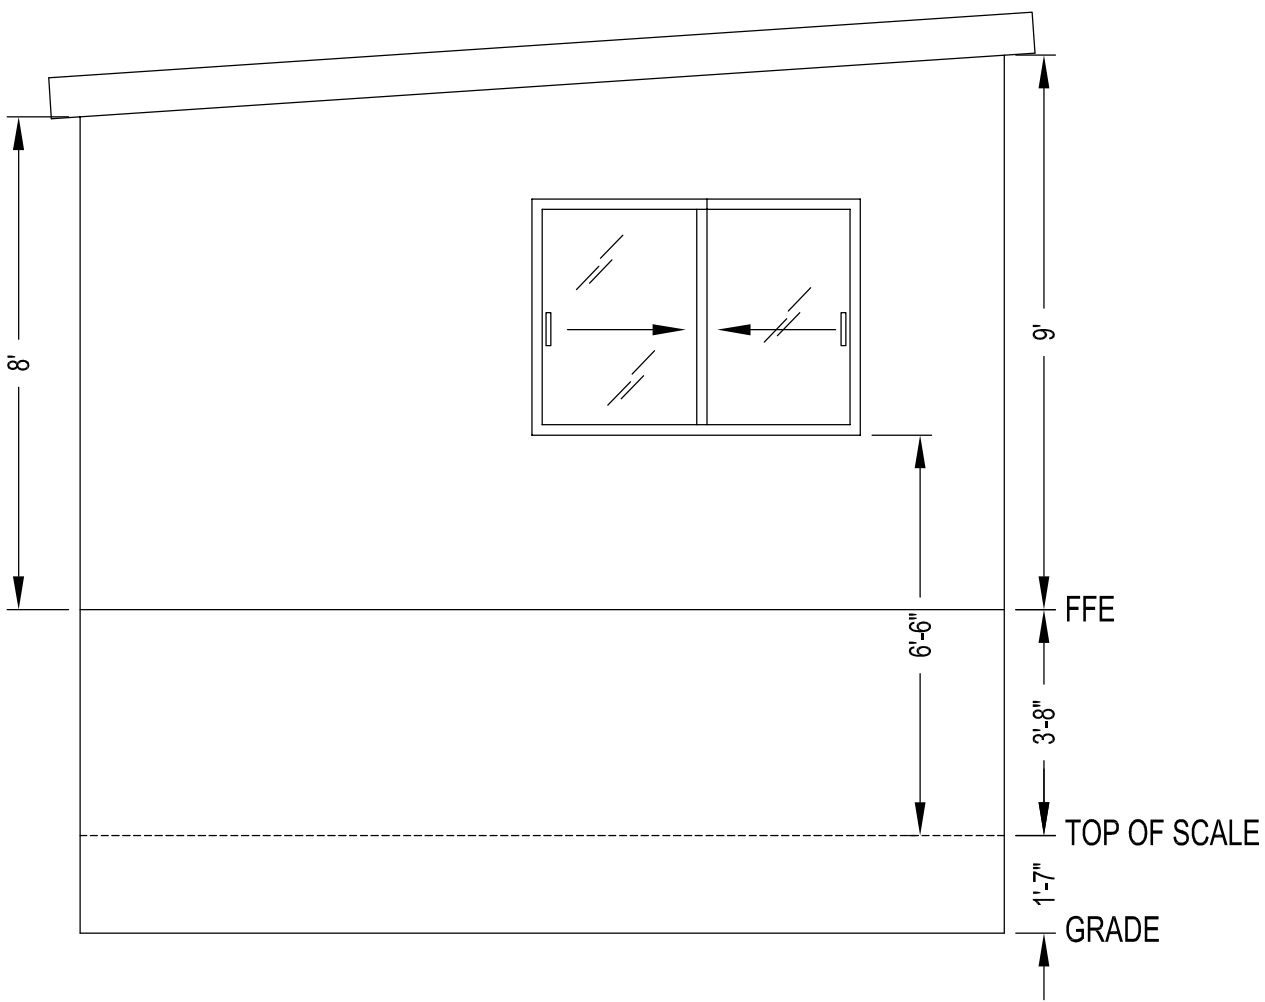


WEST

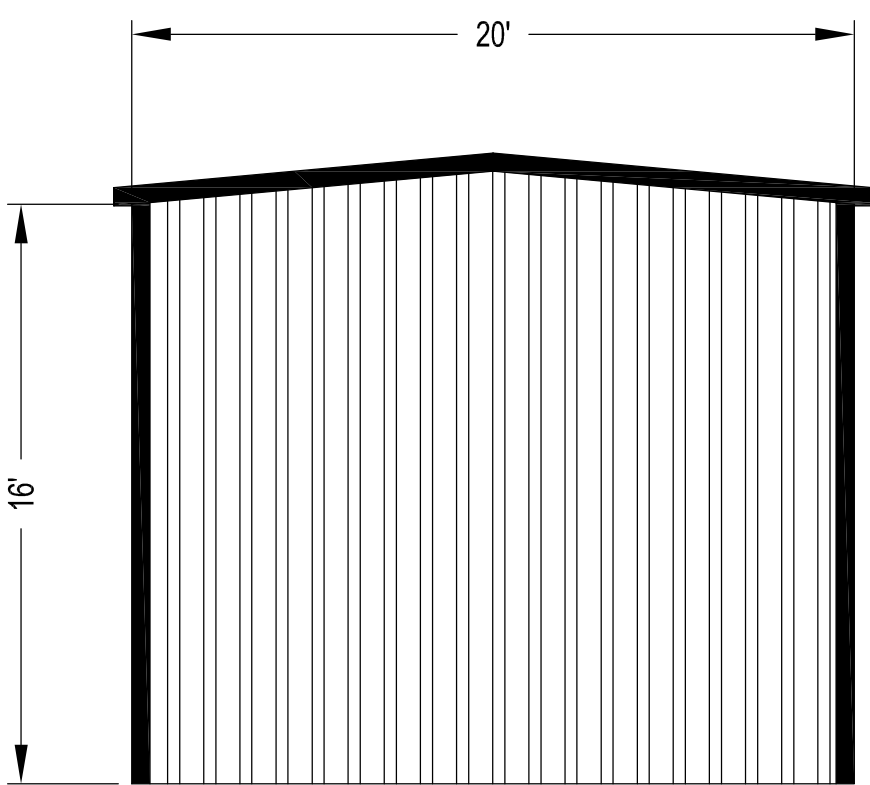


NORTH

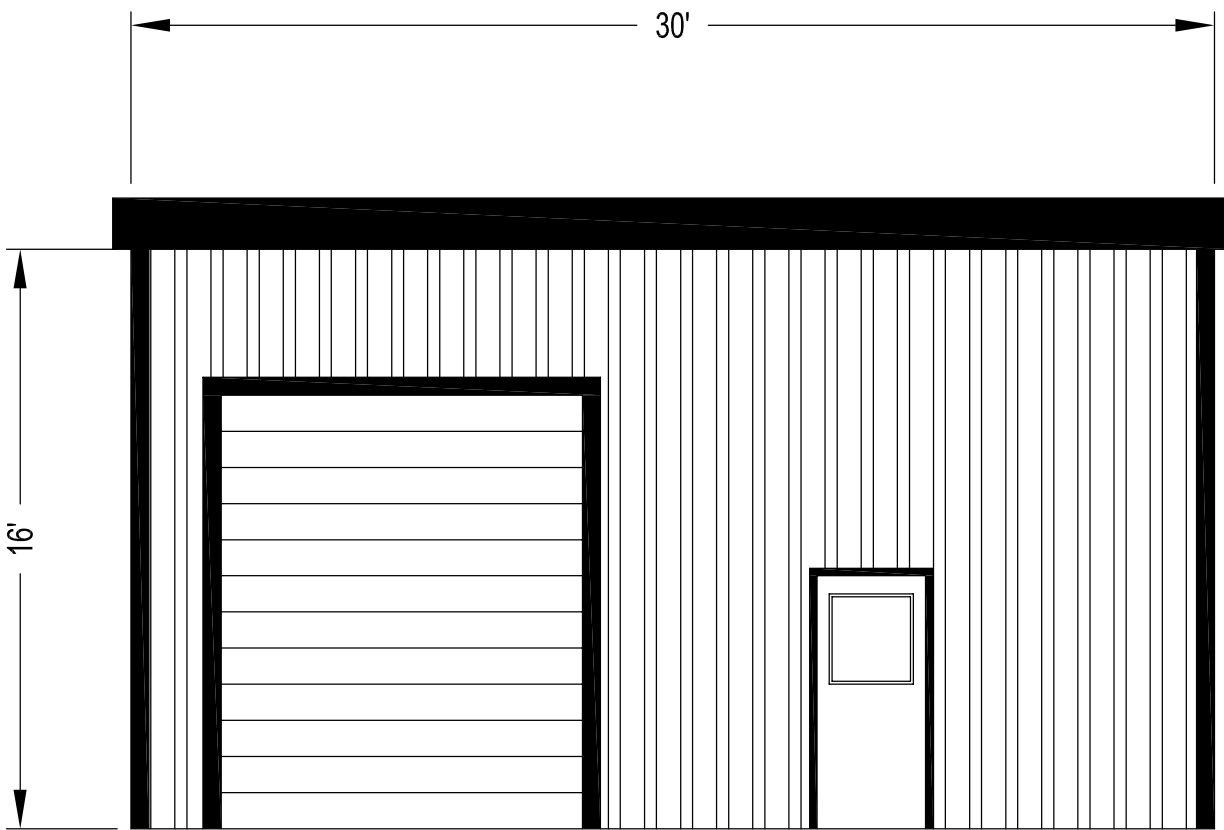

EAST

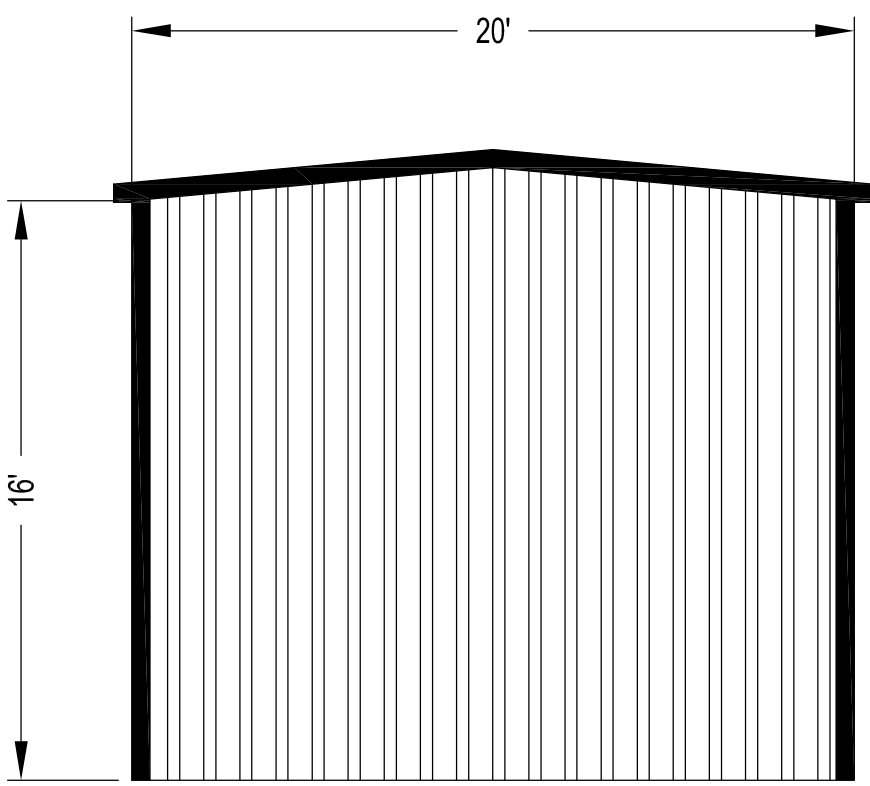

SOUTH

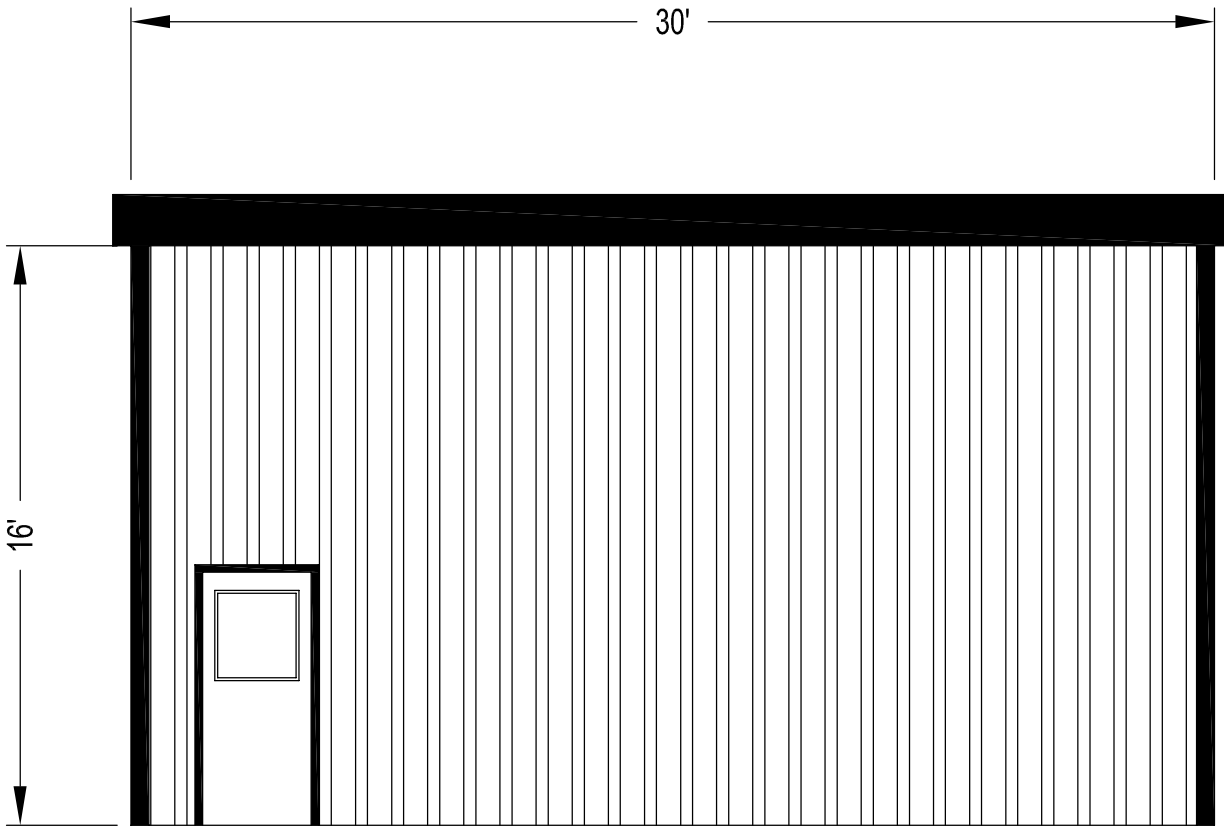

WEST

SOLUTIONS

BUILDING. BETTER. CONTRACTING.

CGC 062867

779 Commerce Drive, Suite 1

Venice, FL 34292

(941) 492-3266 - www.J2SolutionsInc.com

Project Information

AJAX PAVING



The Future
is Riding on AJAX.

NORTH VENICE, FL

Drawing Title

BUILDINGS 4&5
ELEVATIONS

Consultants

Submittals

Issued For		Date
☒ review		9.4.25
☐ record		
☐ use		
☐ permit		
☐ other:		

Revisions

No	Description	Date
1		
2		
3		
4		
5		
6		
7		
8		
9		
10		
11		
12		
13		
14		
15		
16		
17		
18		
19		
20		

Control

designed	AH
drawn	AH
checked	SH
scale	NTS

Sheet No.

A1.1