


Plotted By: Pluta, Andrew Sheet Set: HURT Assemblage - Phase 0 LGV001:CL15 AERIAL SITE PLAN February 01, 2024 08:52:23m K:\SAR-Civil\248135003-Hurt Assemblage Phase 0\CAD\PlanSheets\Phase 0\CL15 AERIAL SITE PLAN.dwg
This document, together with the concepts and designs presented herein, is intended only for the specific purpose and client for which it was prepared. Reuse of and improper reliance on this document without written authorization and adaptation by Kimley-Horn and Associates, Inc. shall be without liability to Kimley-Horn and Associates, Inc.

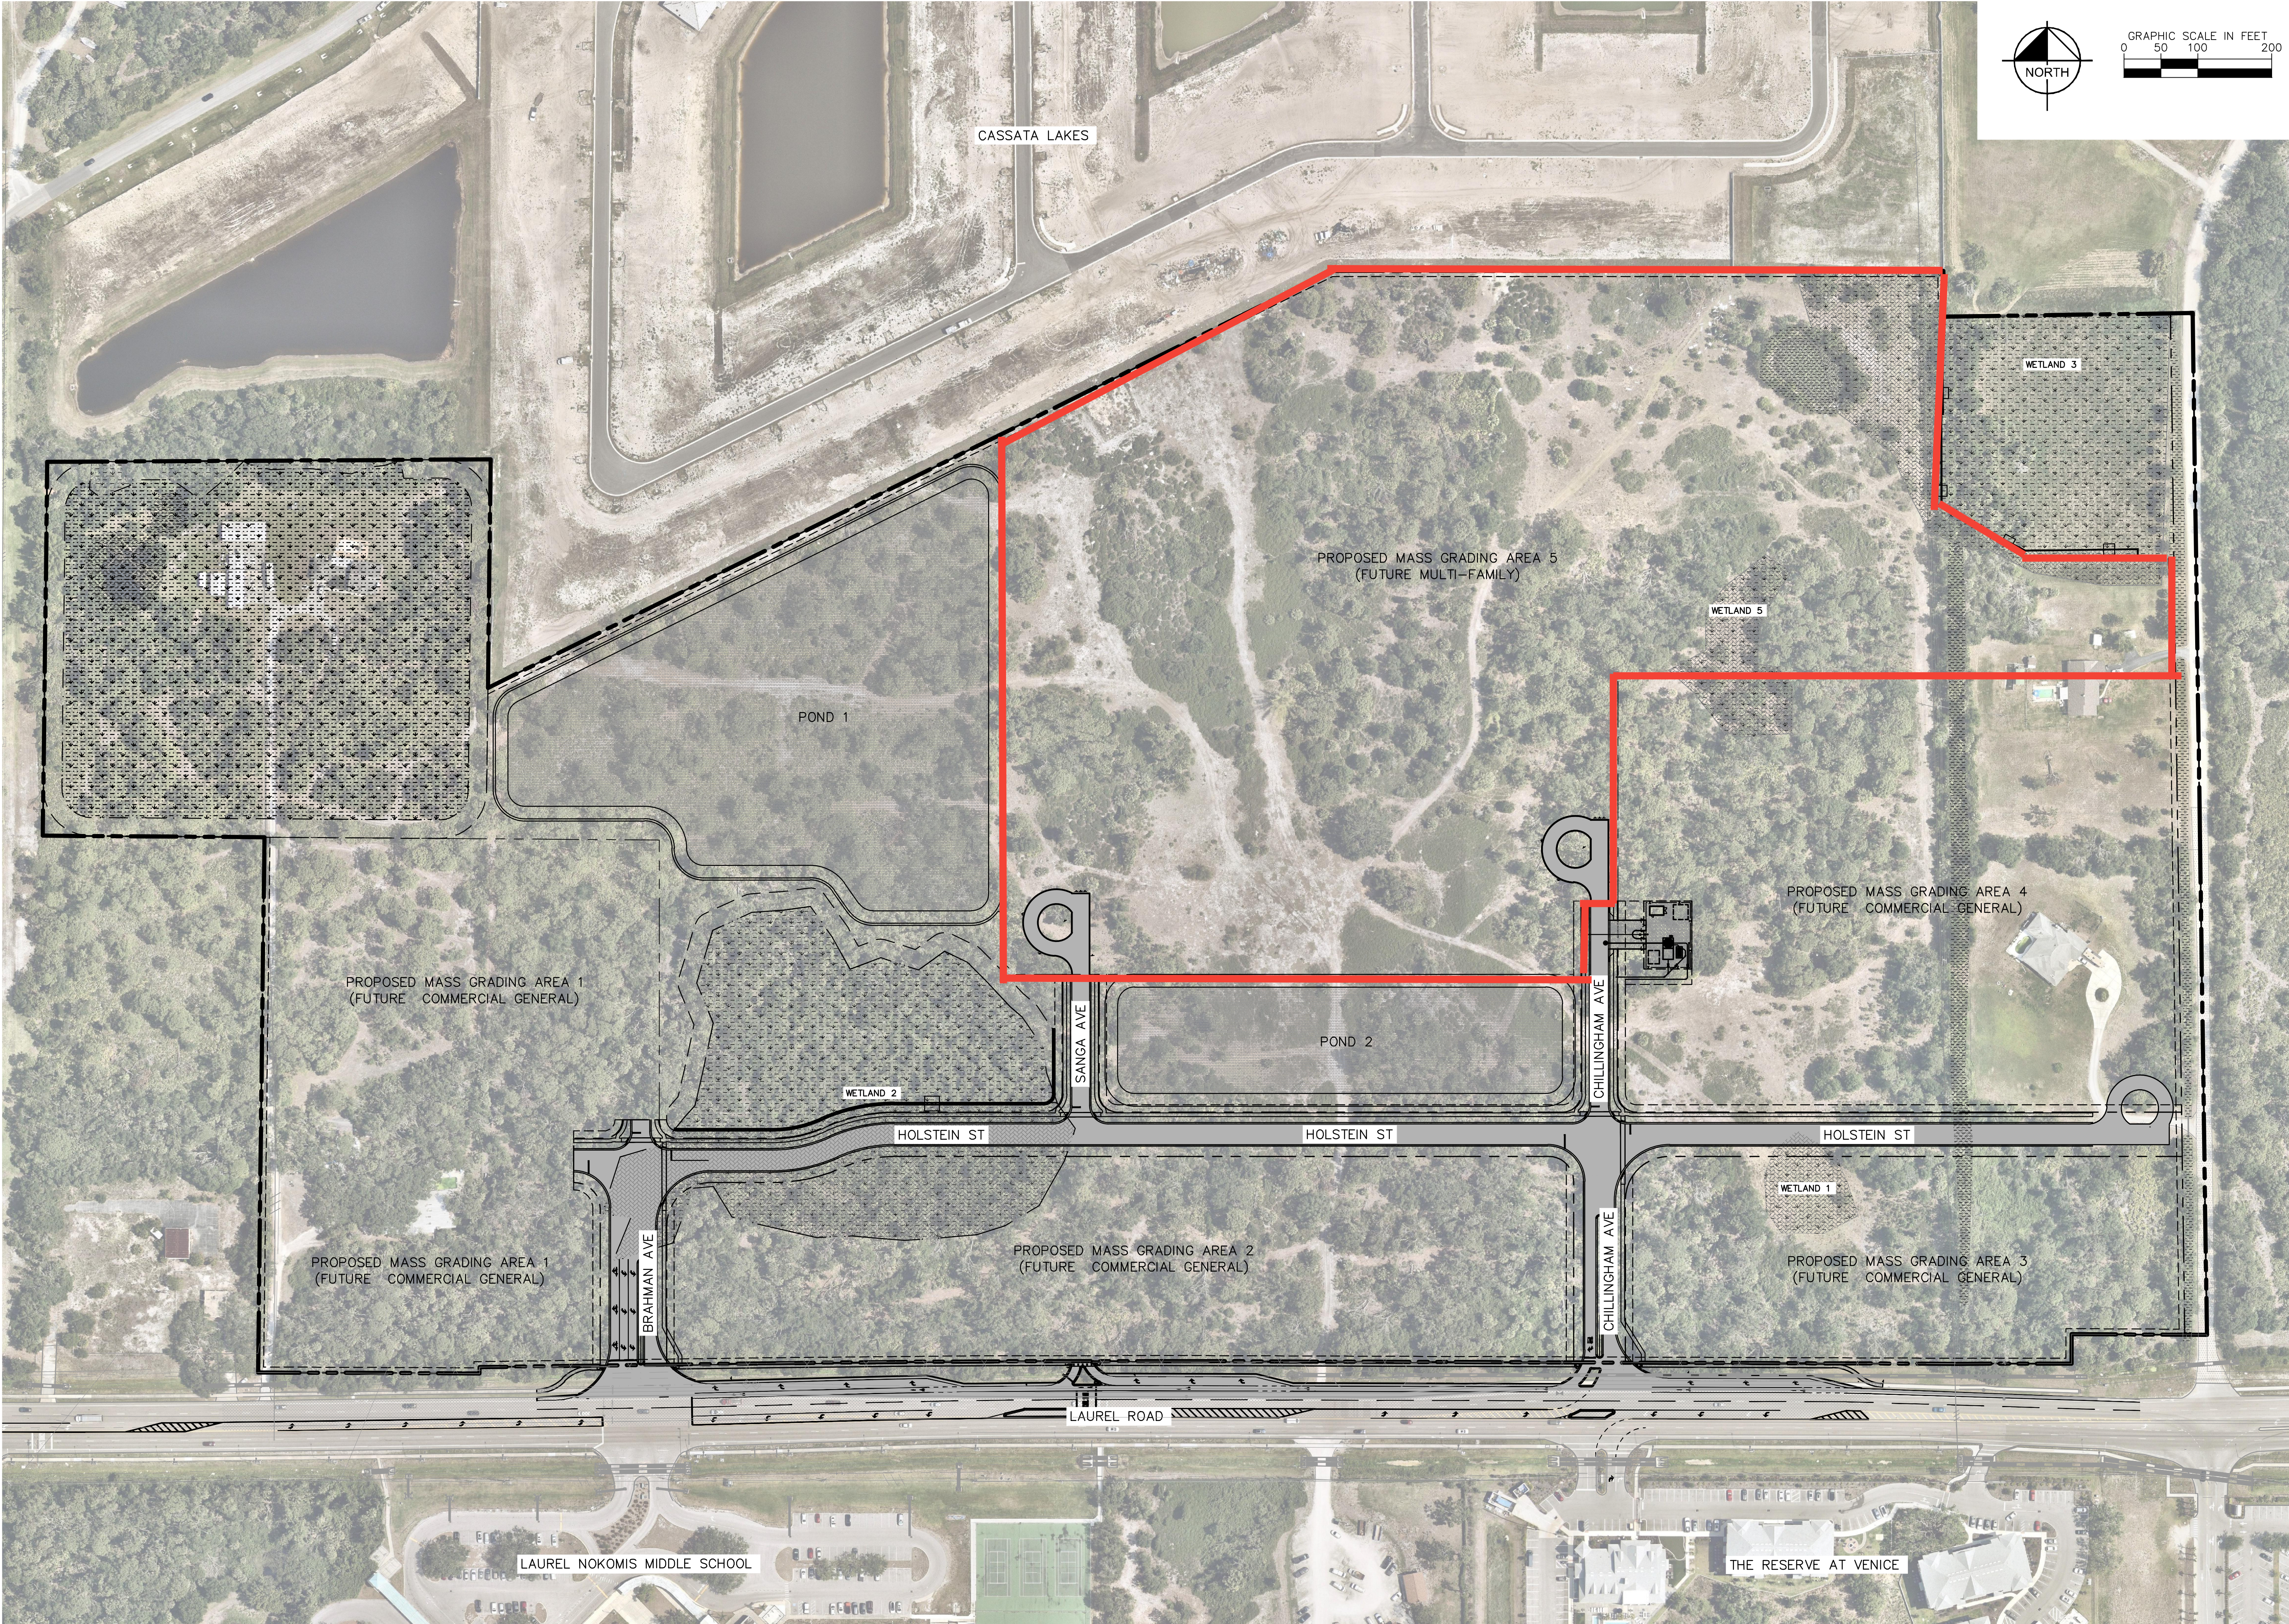

SHEET NUMBER		HURT ASSEMBLAGE - PHASE 0		AERIAL SITE PLAN		KHA PROJECT 248135003		LICENSED PROFESSIONAL		Kimley»Horn		CP		ENCP23-00307		COV	
C1.5		PREPARED FOR 2001 LAUREL LLC				DATE FEBRUARY 2024		ANDREW J. PLUTA, P.E.		© 2024 KIMLEY-HORN AND ASSOCIATES, INC. 1800 SECOND STREET, SUITE 900, SARASOTA, FL 34236 PHONE: 941-379-7600 WWW.KIMLEY-HORN.COM CA 00035106		UP		UTIL-REVIEW-23-000008		COUNTY	
		CITY OF VENICE		FLORIDA		SCALE AS SHOWN		FLORIDA LICENSE NUMBER 92225				ERP		877813		SWFWMD	
						DESIGNED BY KP						PP		23-59PP		COV	
						DRAWN BY JG								PERMIT NUMBERS		AHJ	
						CHECKED BY		DATE:									
						EAM						No.		REVISIONS		DATE BY	