


Plotted By: PLUTO, Andrew, Sheet: Set: HURT Assemblage - Phase 0 - U:\Projects\CL5 AERIAL SITE PLAN - February 01, 2024 - 09:52:23am - K:\SAR-Civil\248135003-Hurt Assemblage Phase 0\CAD\PlanSheets\Phase 0\CL5 AERIAL SITE PLAN.dwg  
 This document, together with the concepts and designs presented herein, is intended only for the specific purpose and client for which it was prepared. Reuse of and improper reliance on this document without written authorization and adaptation by Kimley-Horn and Associates, Inc. shall be without liability to Kimley-Horn and Associates, Inc.

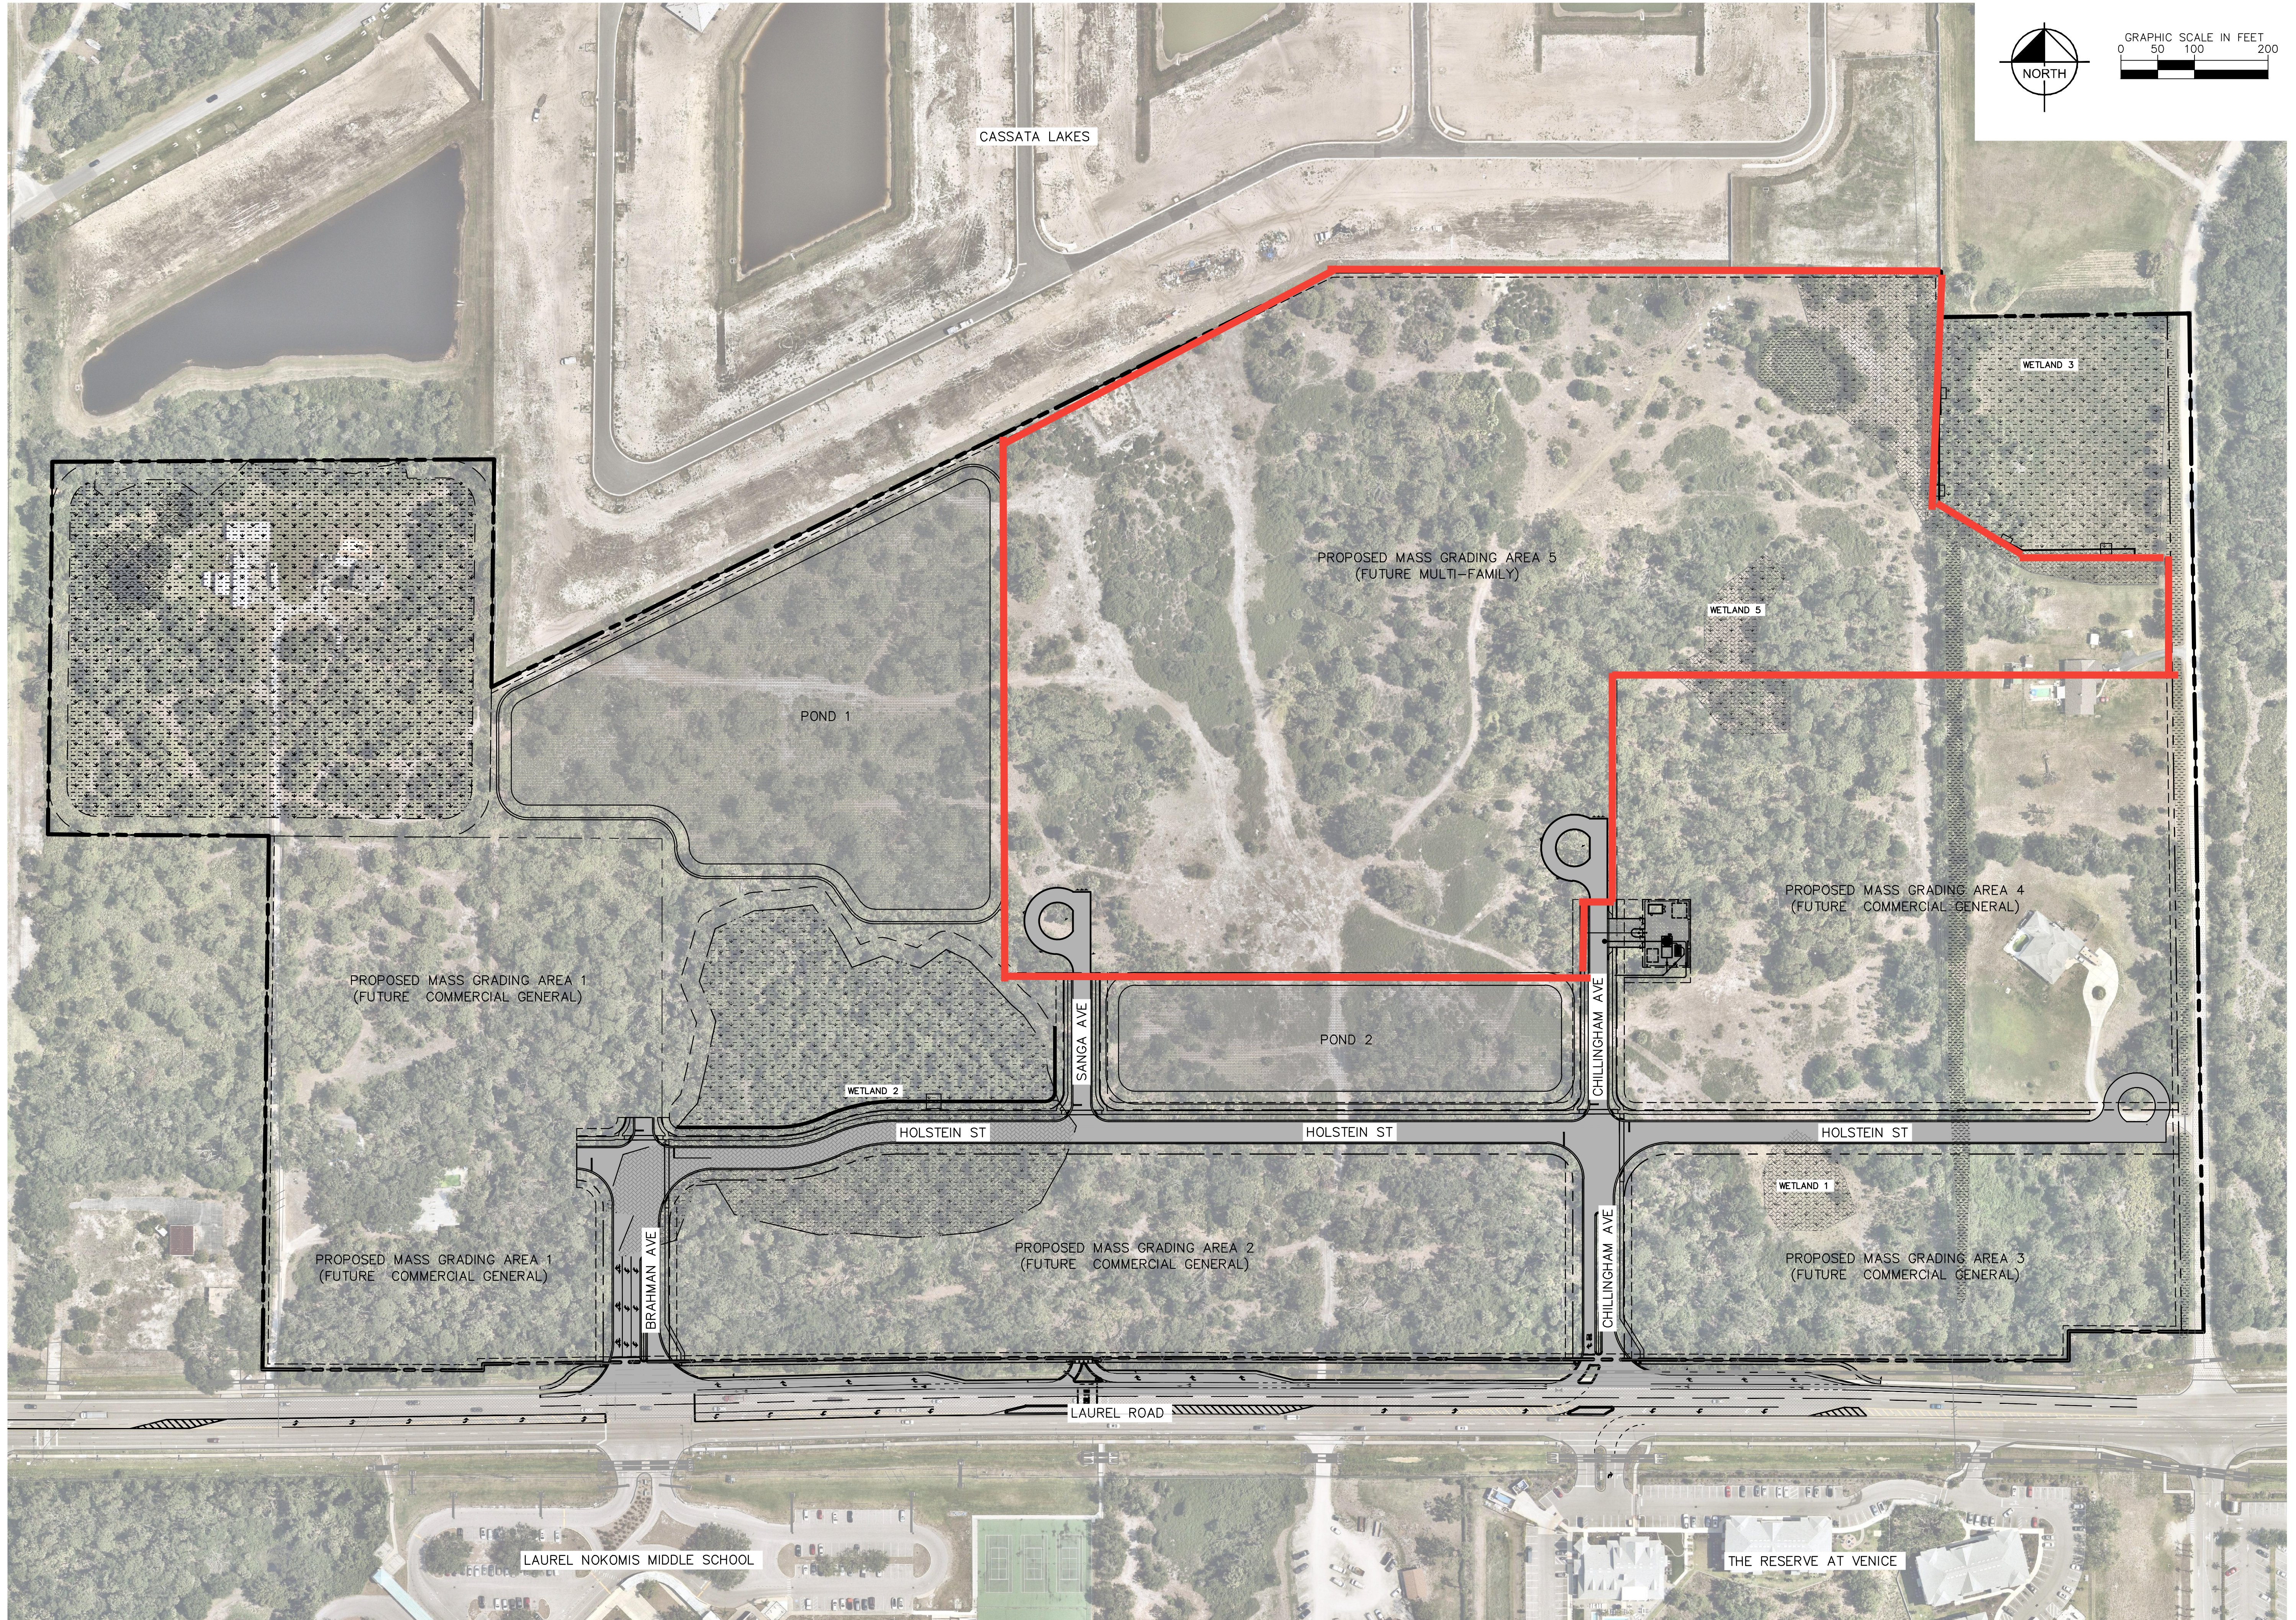

<b>HURT ASSEMBLAGE - PHASE 0</b>		<b>FLORIDA</b>	
PREPARED FOR <b>2001 LAUREL LLC</b>		CITY OF VENICE	
SHEET NUMBER <b>C1.5</b>			
<b>AERIAL SITE PLAN</b>			
KHA PROJECT 248135003	LICENSED PROFESSIONAL ANDREW J. PLUTA, P.E.	© 2024 KIMLEY-HORN AND ASSOCIATES, INC. 1800 SECOND STREET, SUITE 900, SARASOTA, FL 34236 PHONE: 941-379-7800 WWW.KIMLEY-HORN.COM CA 00035106	
DATE FEBRUARY 2024	FLORIDA LICENSE NUMBER 92225		
SCALE AS SHOWN	DESIGNED BY KP		
	DRAWN BY JC		
	CHECKED BY EAM		
	DATE		
ENCP-23-00307	UP	ENCP-23-00307	COV
ERR	PP	UTIL-REVIEW-23-000008	COUNTY
		877813	SWFWMD
		23-59PP	COV
		PERMIT NUMBERS	AHJ
No.		REVISIONS	DATE
			BY