



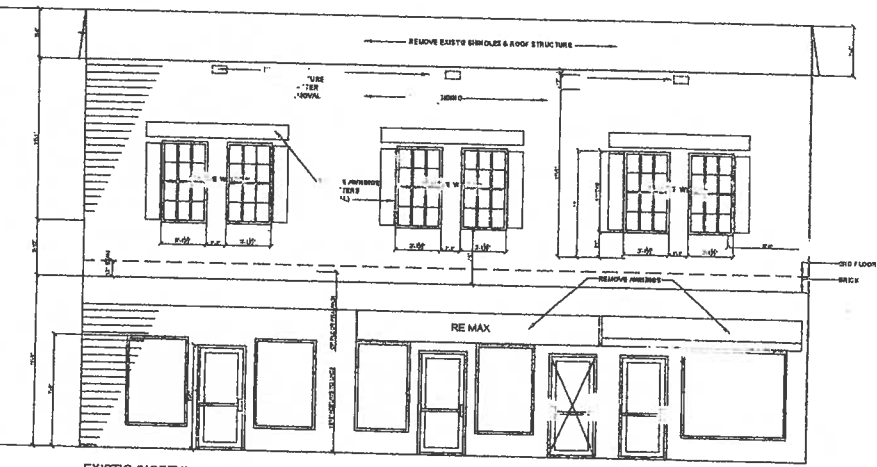


EXIST'G (NORTH)
ELEVATION
1/4" = 1'-0"


DEMO NOTES

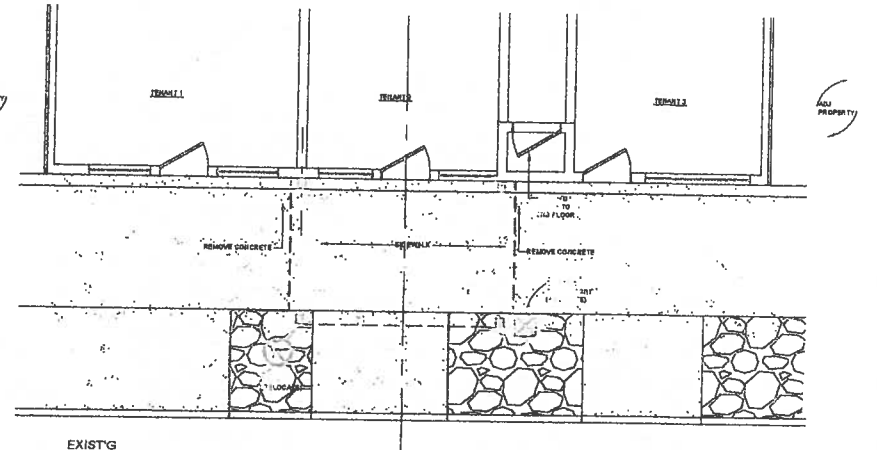

EXIST'G
GROUND LEVEL PLAN
1/4" = 1'-0"

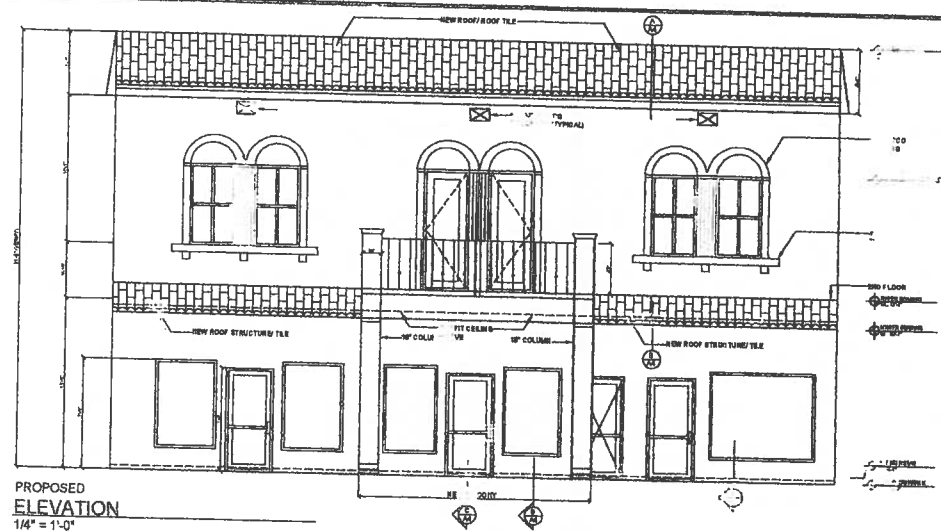

PROPOSED
ELEVATION
1/4" = 1'-0"

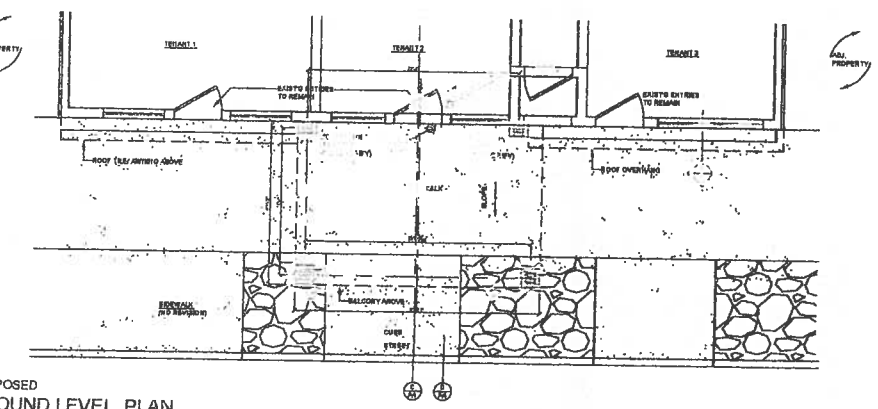

PROPOSED
GROUND LEVEL PLAN
1/4" = 1'-0"

GREGORY K. WALL, P.A., D.A.
ARCHITECT
307 WEST VENICE AVENUE
VENICE, FL 33596
TEL: 813-961-1111
FAX: 813-961-1112



DATE: 7/20/12
DRAWN BY: C.A.
CHECKED BY: G.W.
REVISIONS:

BELFIORE OFFICE
307 WEST VENICE AVENUE
VENICE, FL

SCALE
GREGORY K. WALL, P.A., D.A.
ARCHITECT
FL REG. NO. 12-91080

DEMOLITION PLAN
AND ELEVATION
PROPOSED FLOOR
PLANE ELEVATION

A1
JOB # 12-91080

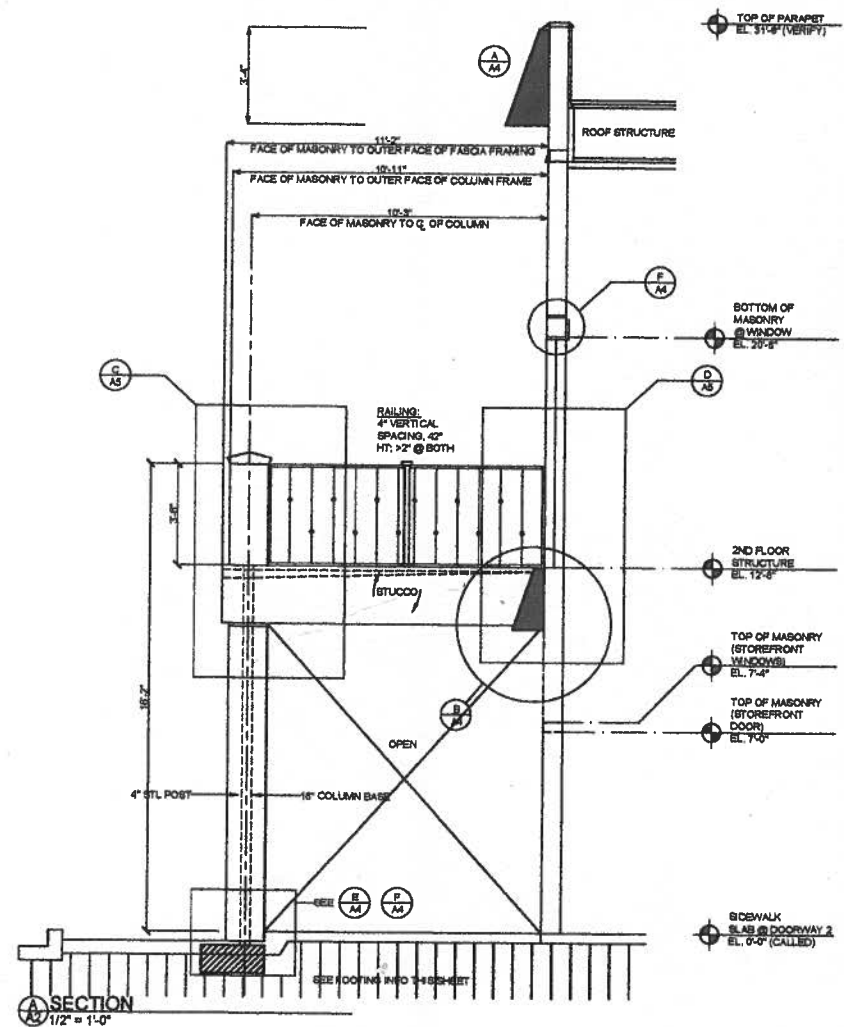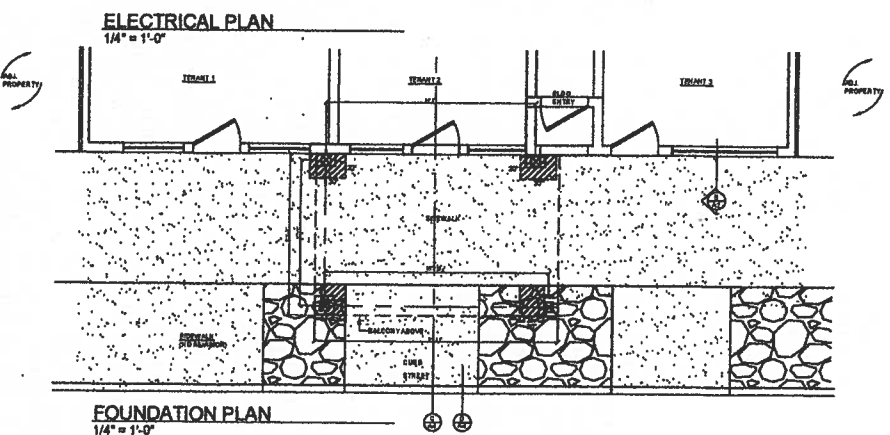

01-
GREGORY K. WALL, AIA, P.A.
1070 N. W. 107th Ave.
Miami, FL 33177
Tel: 305-441-1111
Fax: 305-441-1111
www.gkwall.com

16800	DATE :
16801	7/22/13
16802	DRAWN BY: C.A.
16803	CHECKED BY: G.W.
16804	REVISIONS:
16805	
16806	
BELFIORE OFFICE	VENICE, FL
307 WEST VENICE AVENUE	

REAL	PROPERTY OF WALL L. REO AR 10248
------	-------------------------------------

**FOUNDATION,
ELECTRICAL,
FRAMING PLANS
AND DETAILS**

A2