

## REVISION HISTORY

KEN LINEHAN  
FLORIDA LICENCE #AR0017385

CONSULTANT

#### COLOR / MATERIAL LEGEND

|  |   |
|--|---|
|  | SW 6470<br>WATERSCAPE   |
|  | SW 7640<br>FAWN BRINDLE   |
|  | SW 7005 PURE WHITE<br>RESIDENTIAL BUILDING TRIM (WINDOW / DOOR TRIM),<br>TRANSOM, ADJACENT COLOR, CLUB MAIN SPRING COLOR,<br>PATIO CEILING, UNDERSIDE OF ROOF OVERHANG CEILINGS,<br>PATIO DOORS, TRIM, & INSIDE OF FAUX |
|  | SW 7029<br>AGREEABLE GRAY   |
|  | SW 7057<br>SILVER STRAND   |
|  | STANDING SEAM ROOF   |
|  | OAKRIDGE ONYX<br>ROOF SHINGLES   |
|  | WOOD GRAIN<br>MAIN ENTRY DOORS   |

#### ISSUE HISTORY

| No. | Date       | Description      |
|-----|------------|------------------|
| 1   | 02/23/2024 | SCHEMATIC DESIGN |
|     |            |                  |

#### REVISION HISTORY

| No. | Date | Description |
|-----|------|-------------|
|     |      |             |
|     |      |             |
KEN LINDHANI  
FLORIDA LICENSE #AR0017385

#### HAMLET AT VENICE CROSSING


VENICE, FL

Drawn: JP/JA/MB  
Checked: KH  
Approval: KH  
Date: 02/23/2024  
Project #: 5979

#### TOWNHOMES BLDGS. - EXTERIOR ELEVATIONS

A4.02

FLORIDA LICENSE #AR0017385

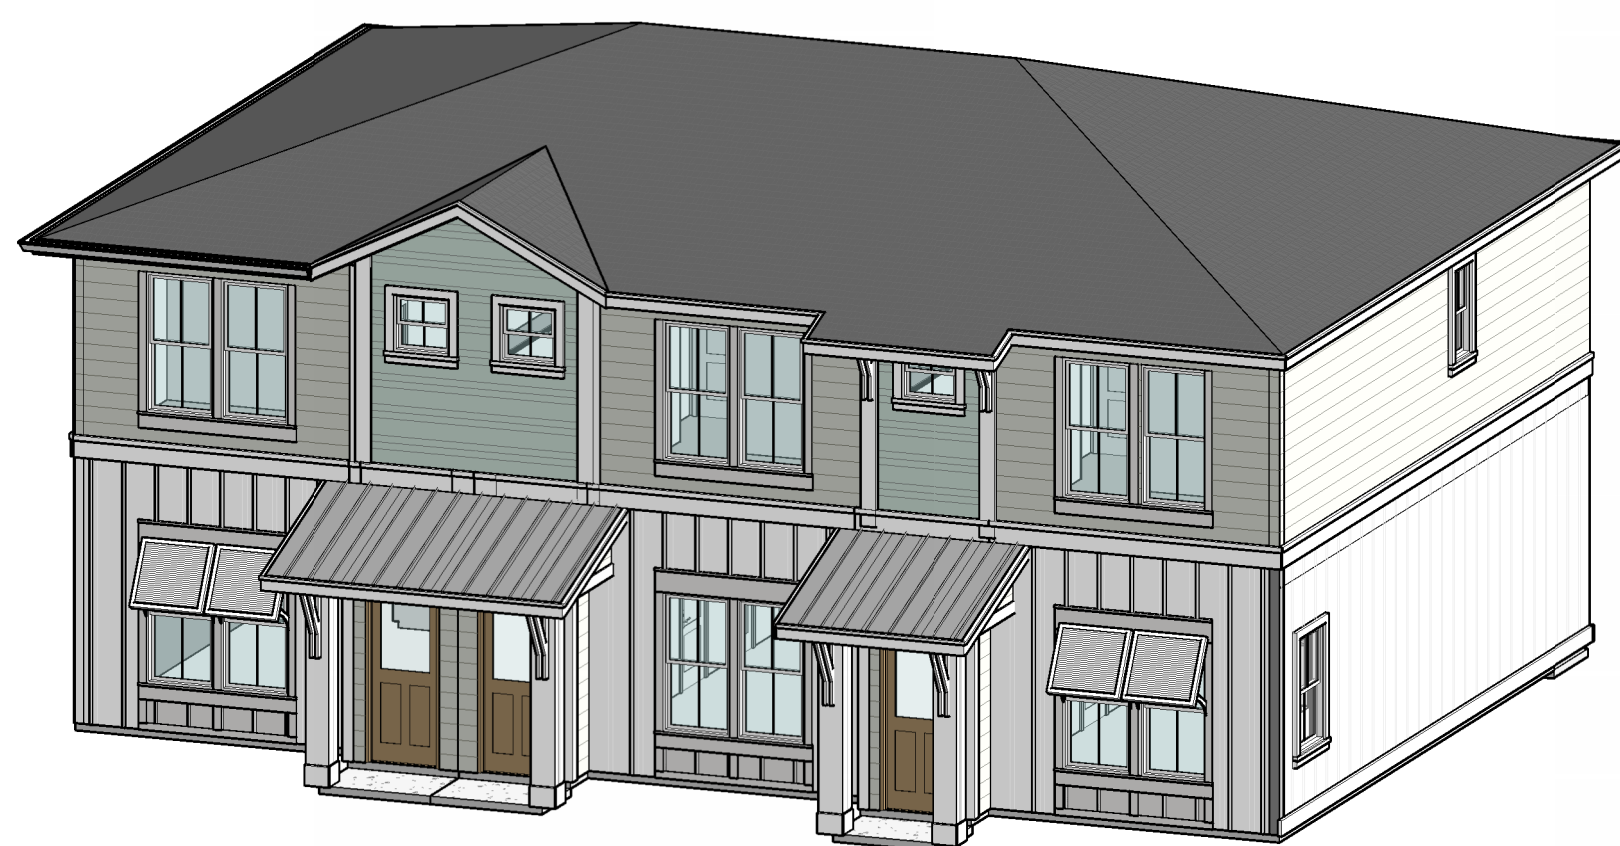

C1 3D TOWNHOME A




C6 3D TOWNHOME B




E1 TOWNHOME A - FRONT ELEV  
1/8" = 1'-0"



E6 TOWNHOME B - FRONT ELEV  
1/8" = 1'-0"

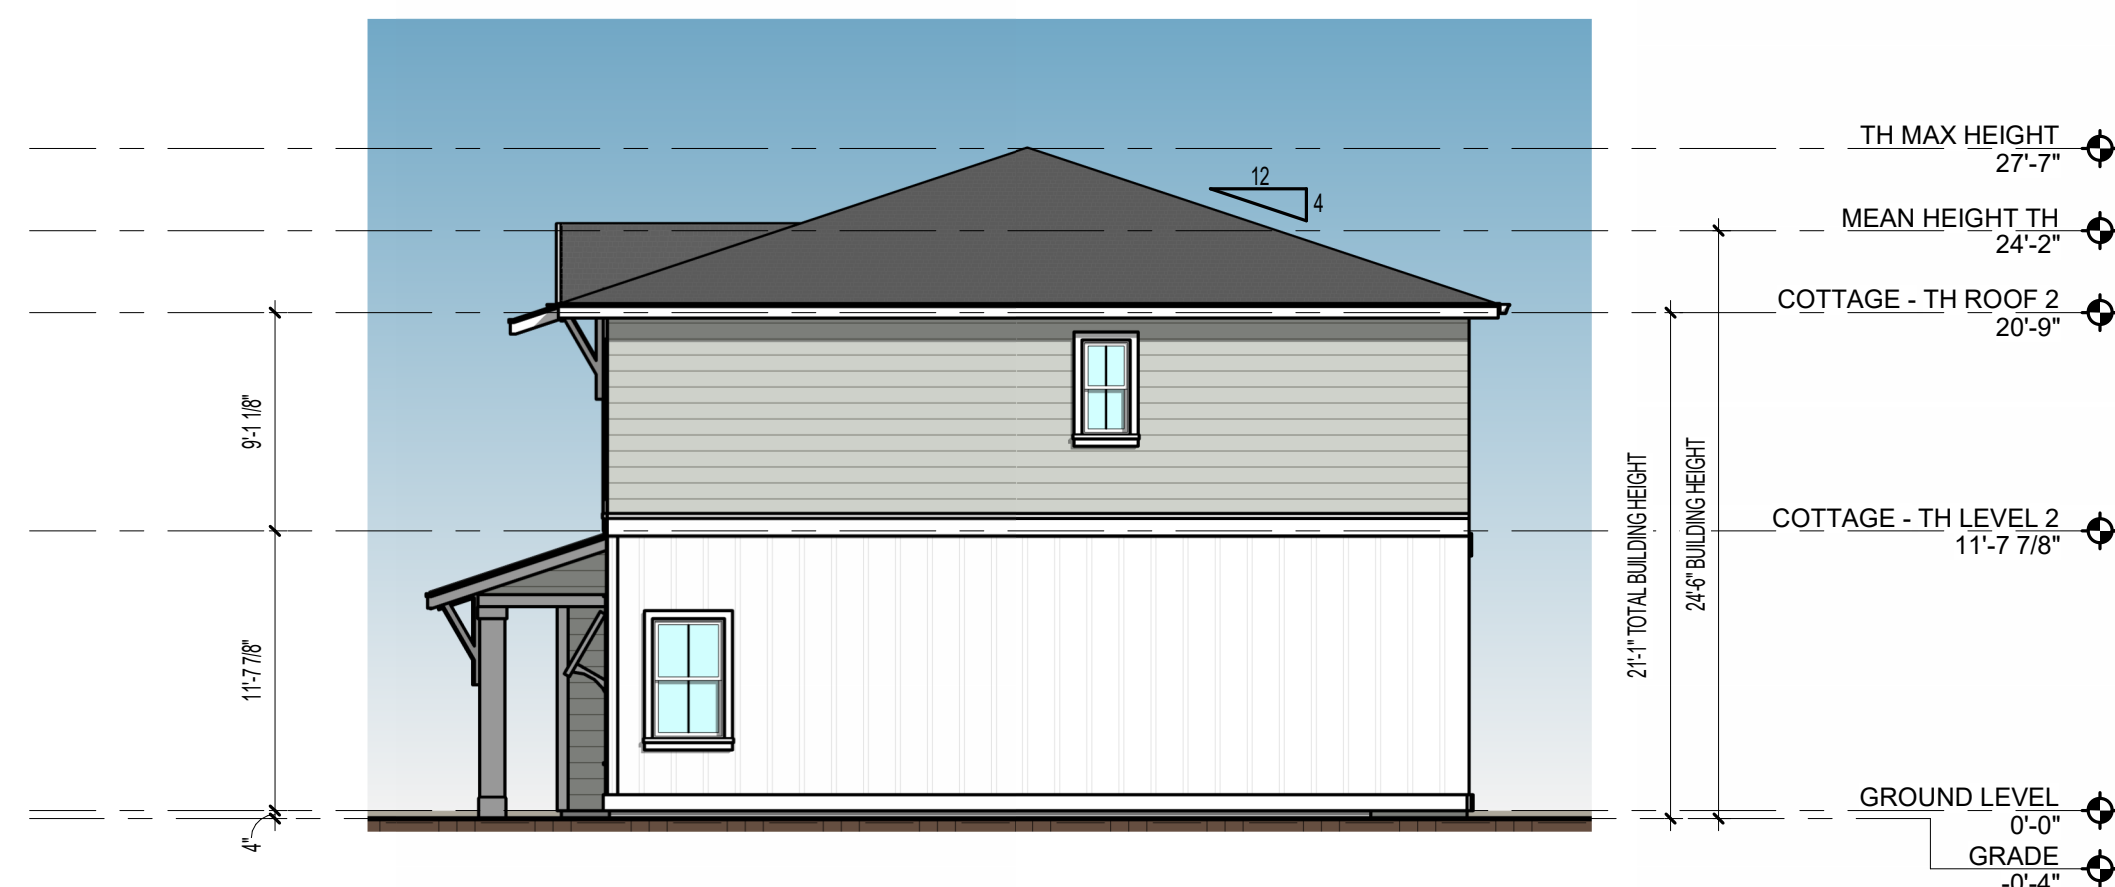


F1 TOWNHOME A - RIGHT ELEV  
1/8" = 1'-0"

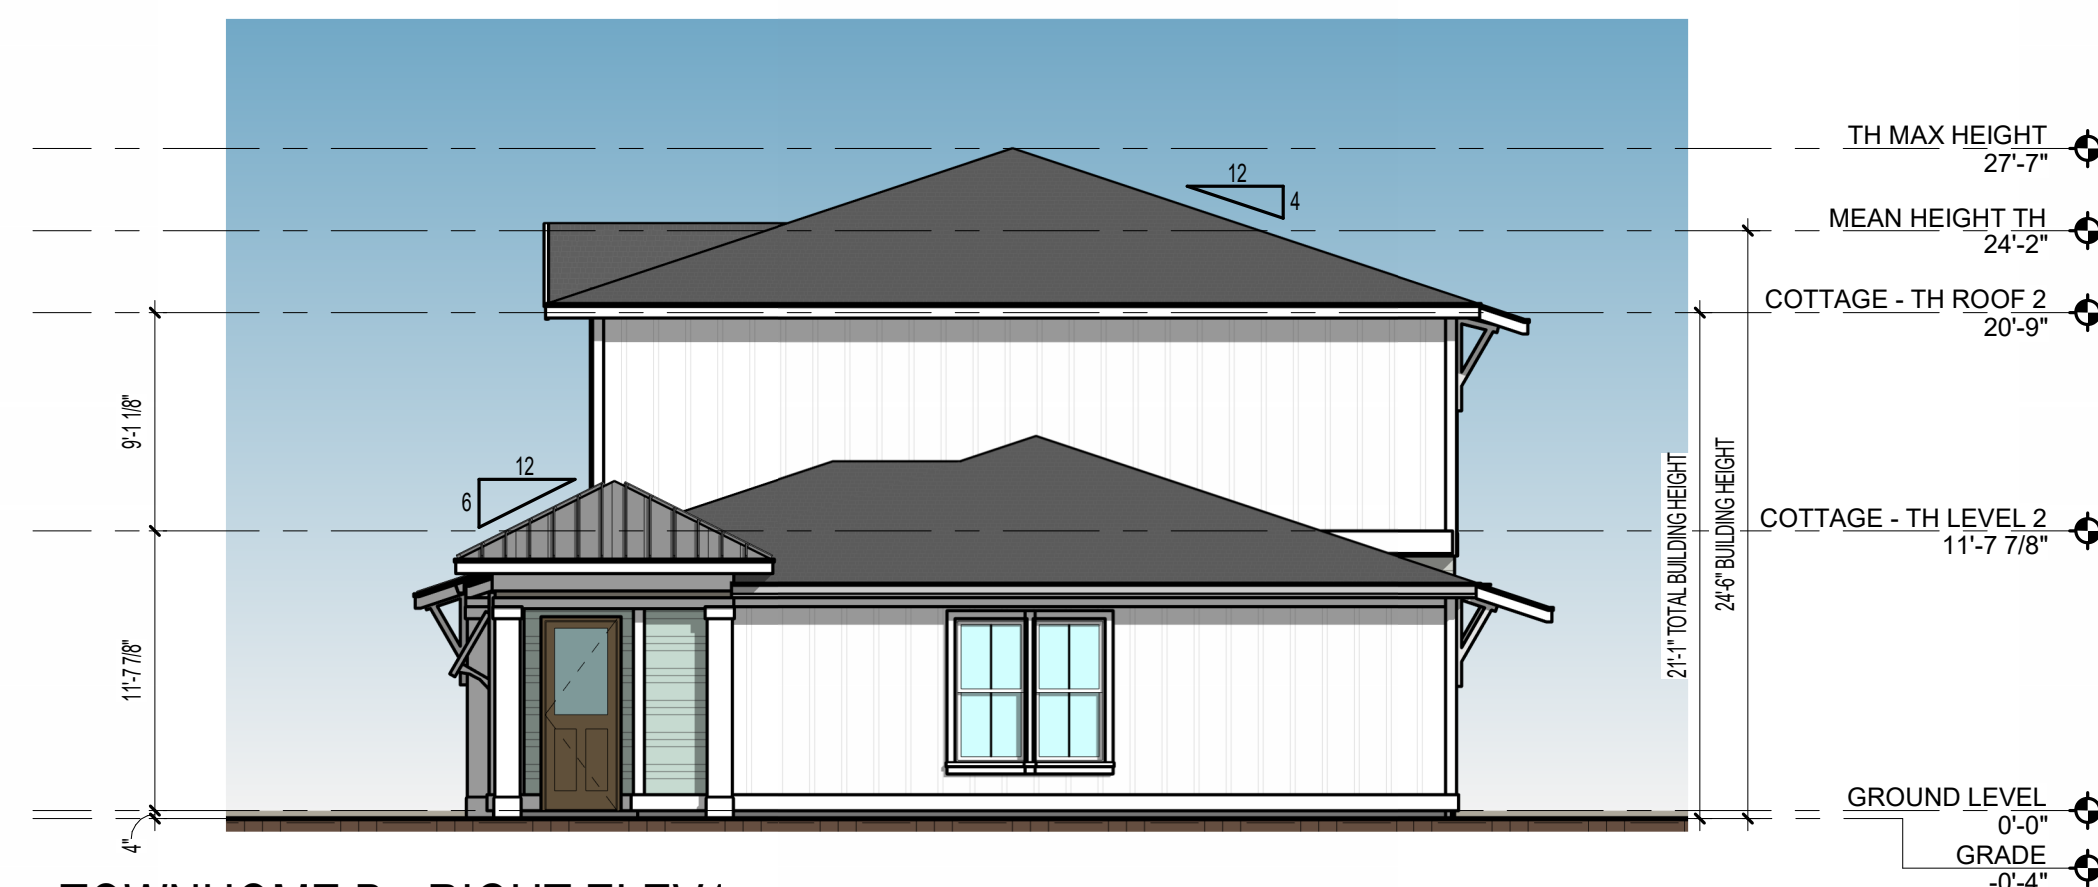


F7 TOWNHOME B - RIGHT ELEV1  
1/8" = 1'-0"




H1 TOWNHOME A - REAR ELEV  
1/8" = 1'-0"

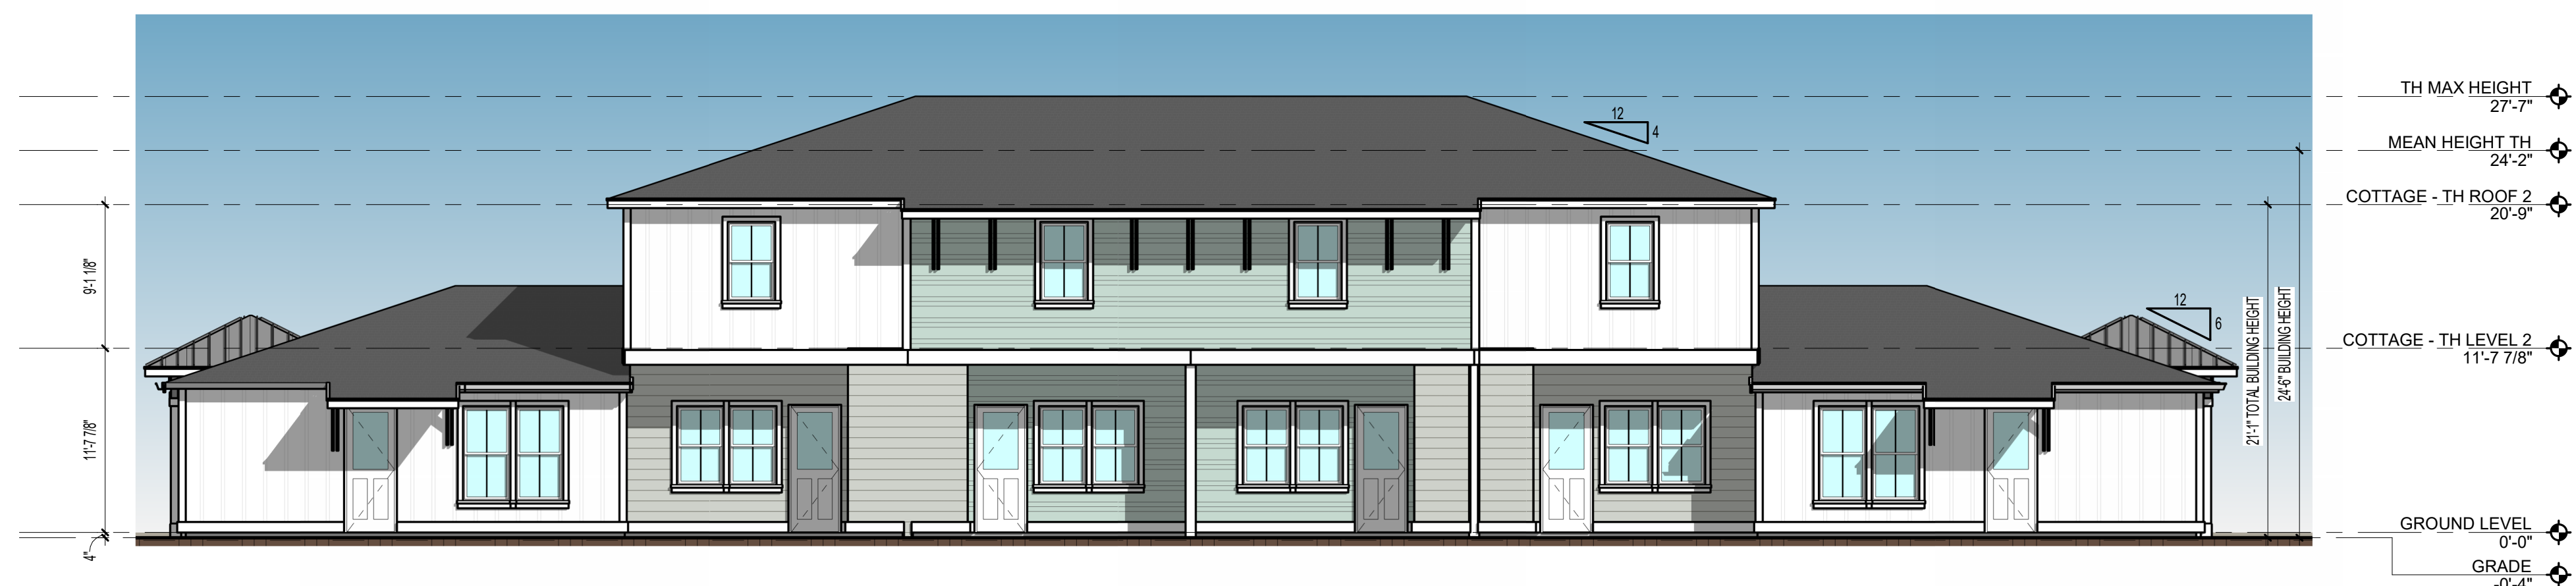

H6 TOWNHOME B - REAR ELEV  
1/8" = 1'-0"

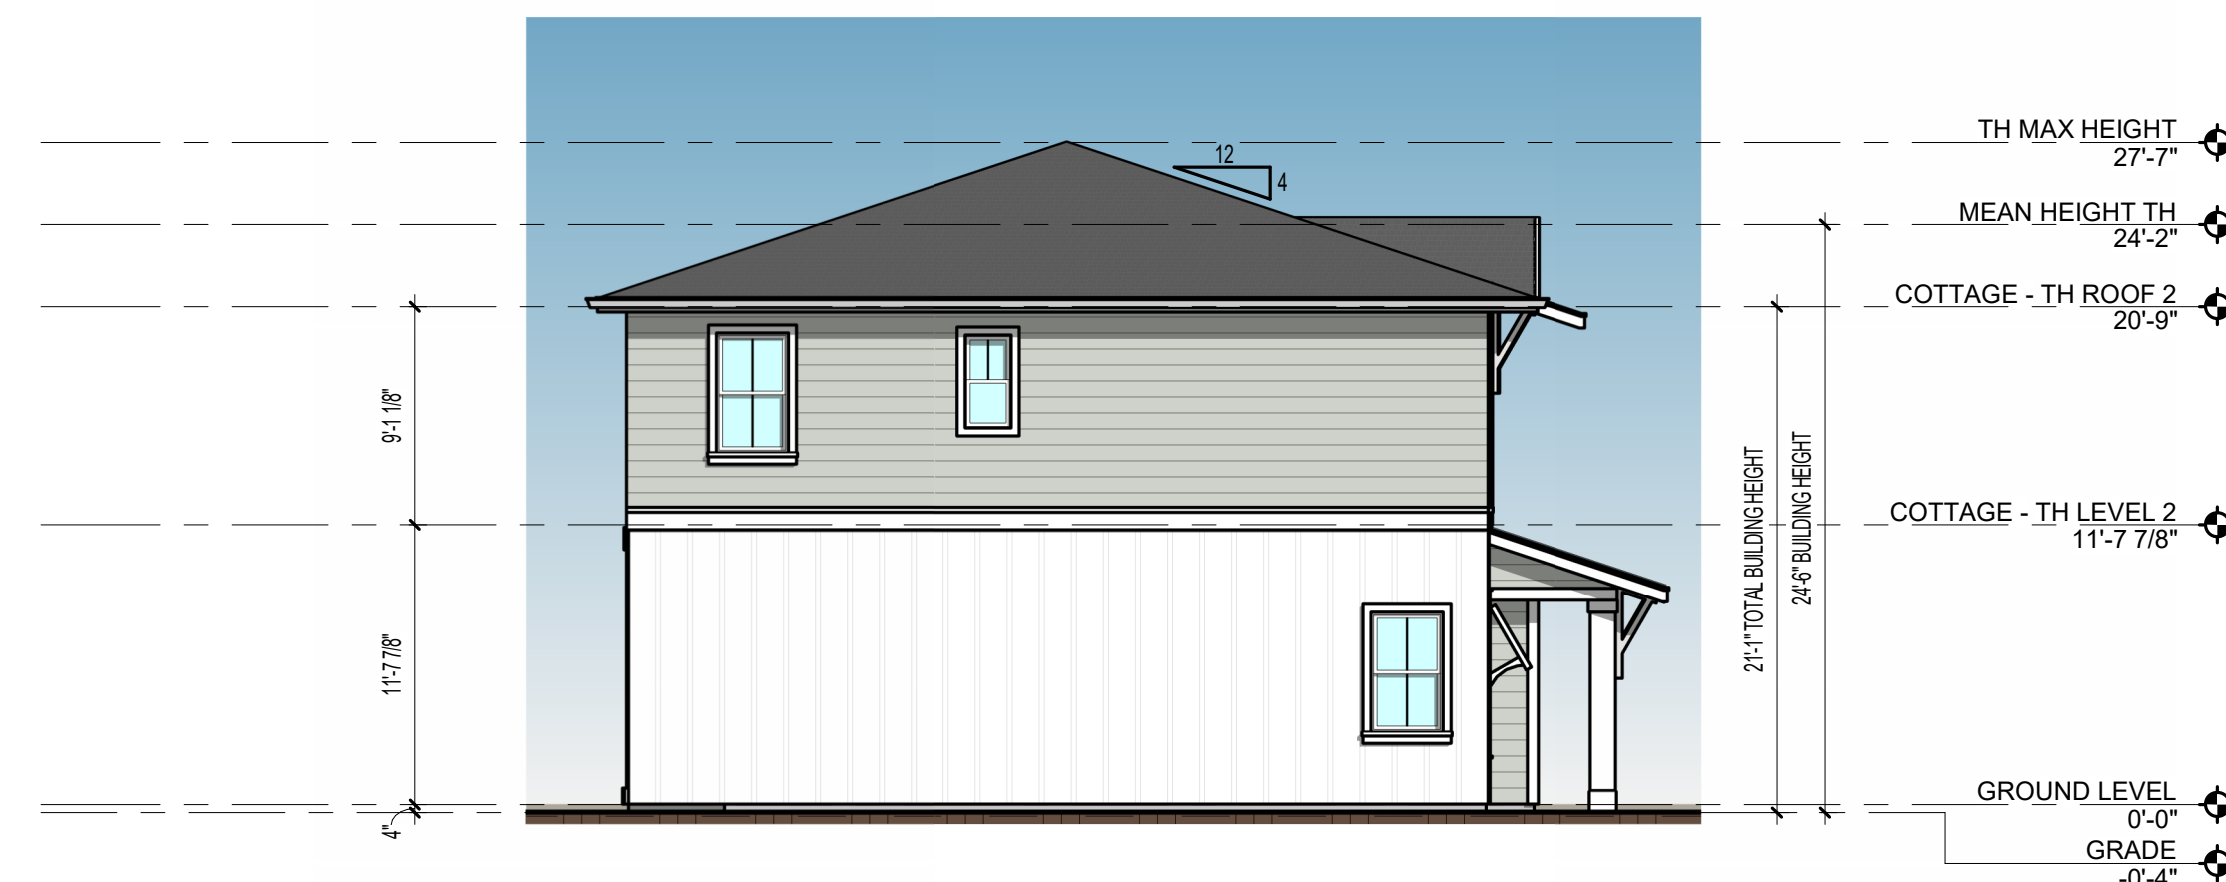

K1 TOWNHOME A - LEFT ELEV  
1/8" = 1'-0"

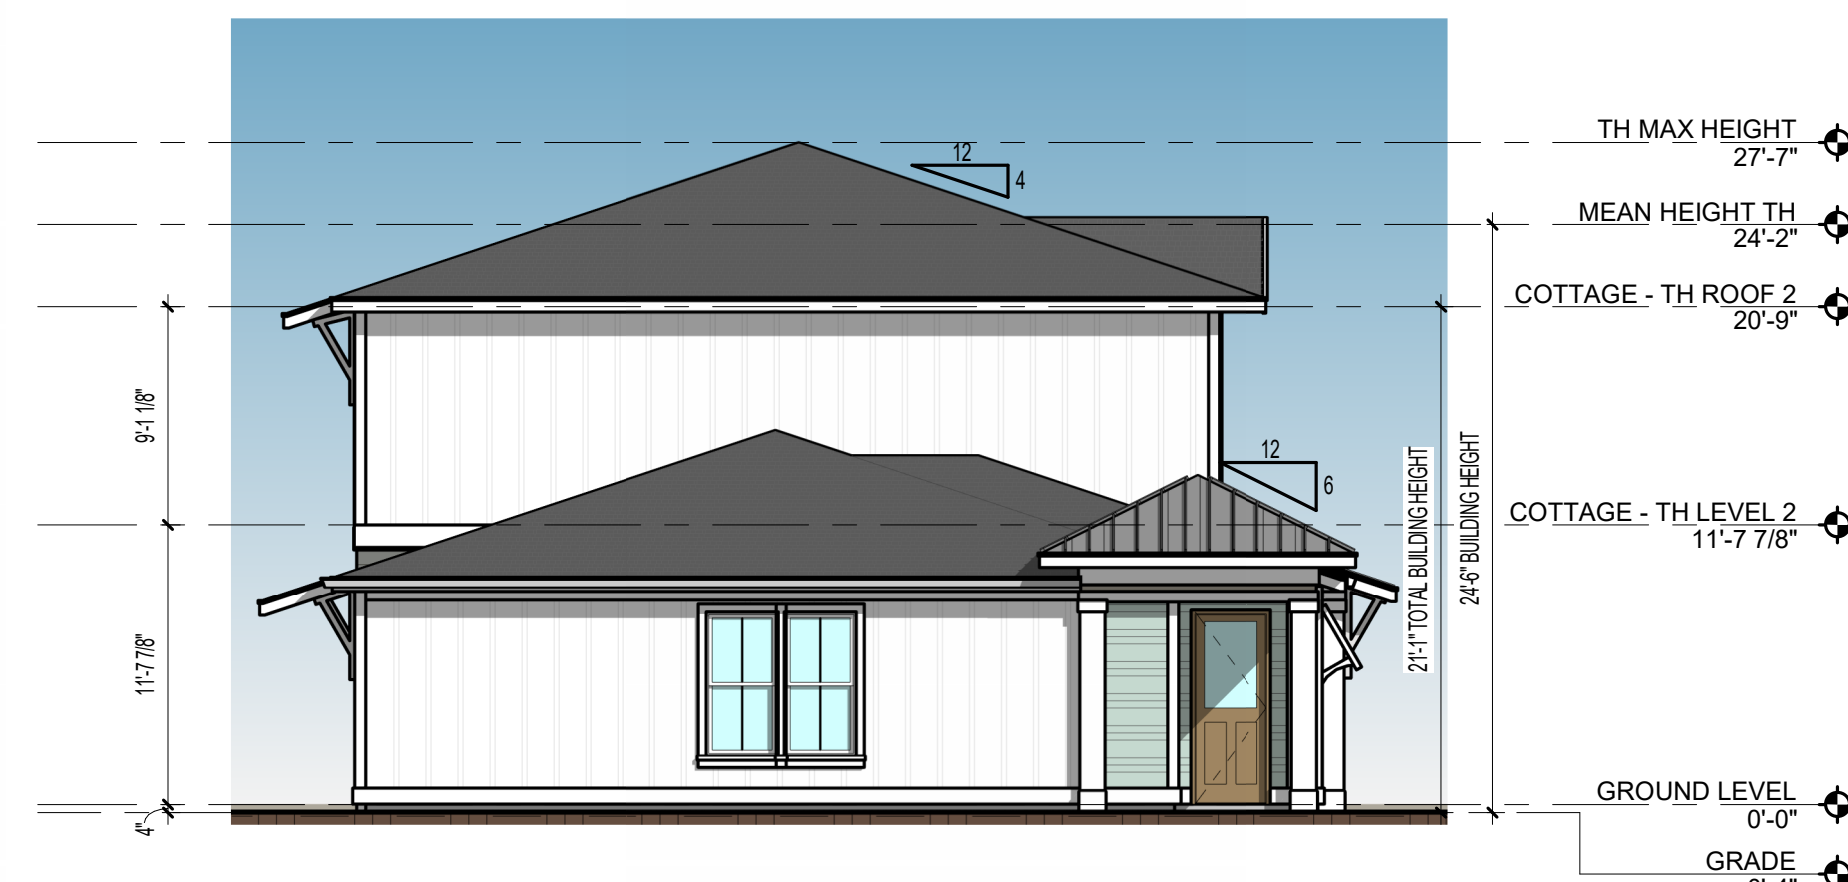

K7 TOWNHOME B - LEFT ELEV  
1/8" = 1'-0"

CONSULTANT

COLOR / MATERIAL LEGEND

- SW 6470  
WATERSCAPE
- SW 7640  
FAWN BRINDLE
- SW 7005 PURE WHITE  
RESIDENTIAL BUILDING TRIM (WINDOW DOOR TRIM)  
TRANSOM ACCENT COLOR CLUB MAIN SIDING COLOR  
PATIO CEILING UNDERSIDE OF ROOF OVERHANG CEILING  
PATIO DOORS, TRIM, & INSIDE OF PAUX
- SW 7029  
AGREEABLE GRAY
- SW 7057  
SILVER STRAND
- STANDING SEAM ROOF
- OAKRIDGE ONLYX  
ROOF SHINGLES
- WOOD GRAIN  
MAIN ENTRY DOORS

ISSUE HISTORY

| No. | Date       | Description      |
|-----|------------|------------------|
| 1   | 02/23/2024 | SCHEMATIC DESIGN |

REVISION HISTORY

| No. | Date | Description |
|-----|------|-------------|
|     |      |             |
|     |      |             |
KEN LINDHANI  
FLORIDA LICENSE #AR0017385

HAMLET AT VENICE  
CROSSING

VENICE, FL

Drawn: JP/JA/MB  
Checked: KH  
Approval: KH  
Date: 02/23/2024  
Project #: 5979

TOWNHOMES BLDGS. -  
EXTERIOR ELEVATIONS

A4.03


FL001-2404-001  
FL001-2404-001




C3 3D TOWNHOME C



E3 TOWNHOME C - FRONT ELEV  
1/8" = 1'-0"

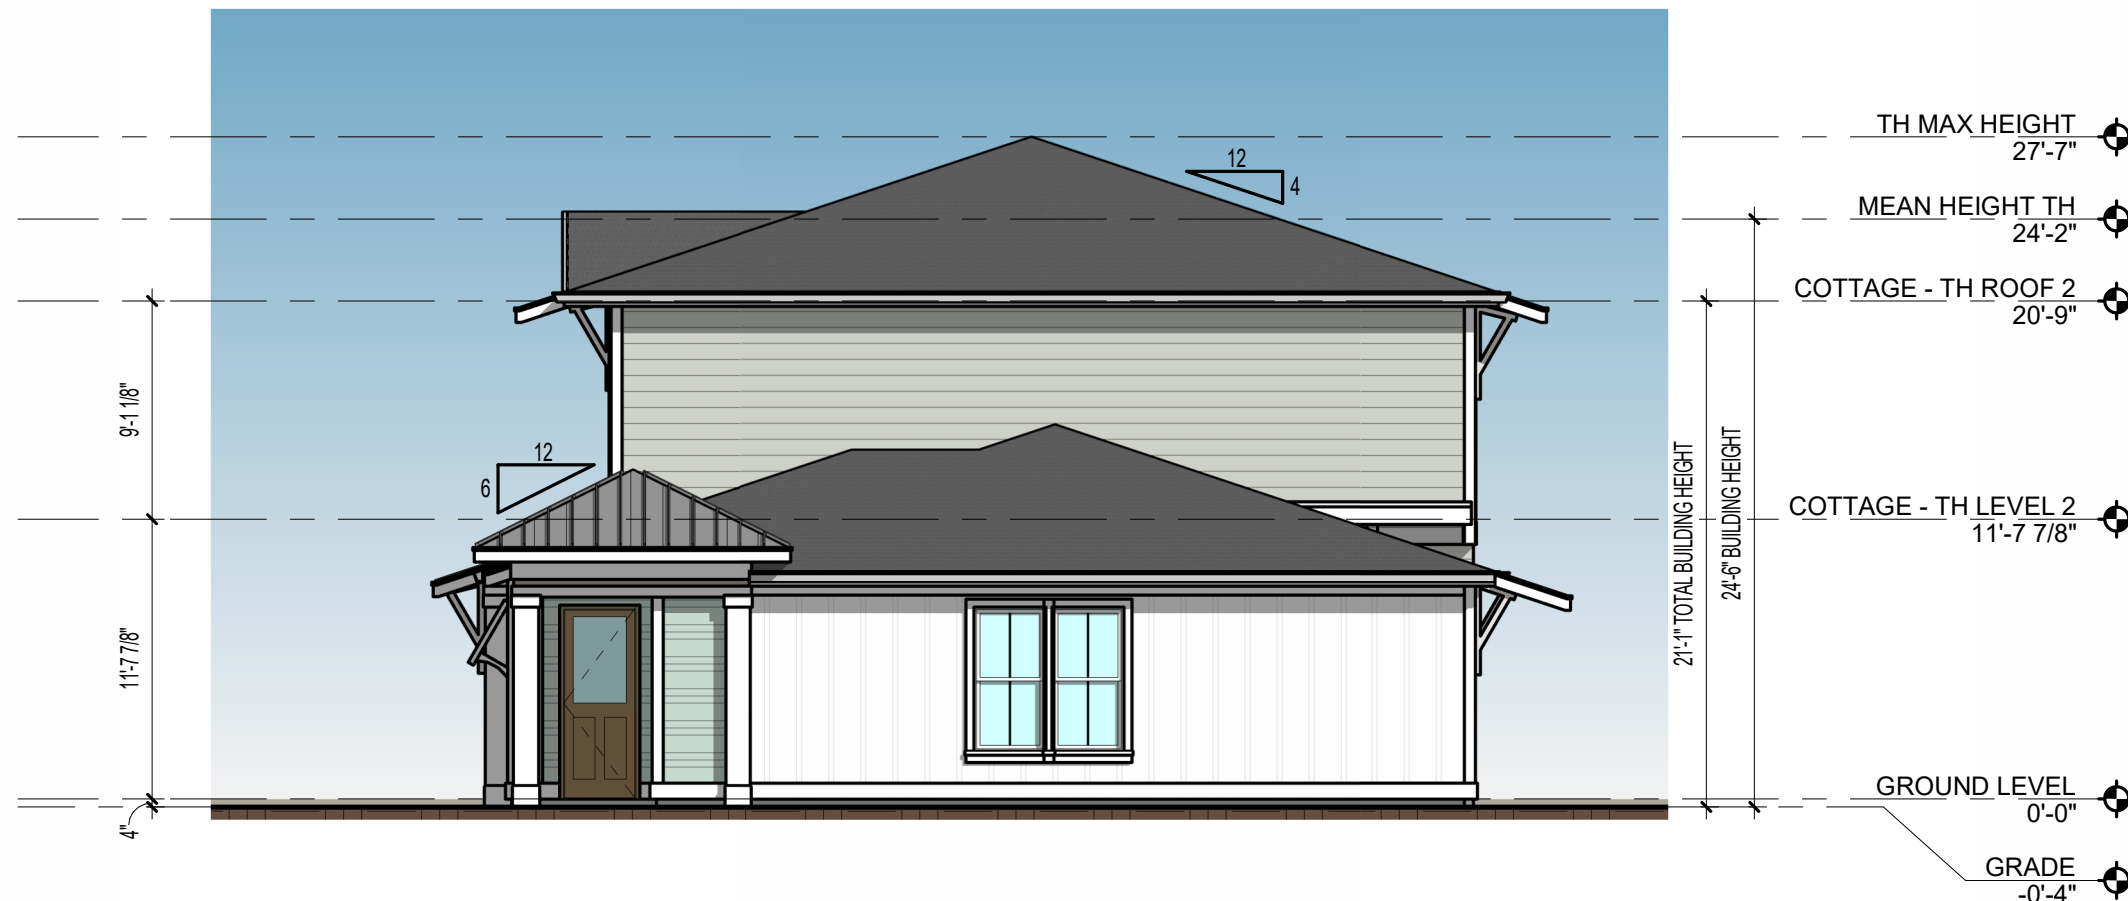

H3 TOWNHOME C - RIGHT ELEV  
1/8" = 1'-0"

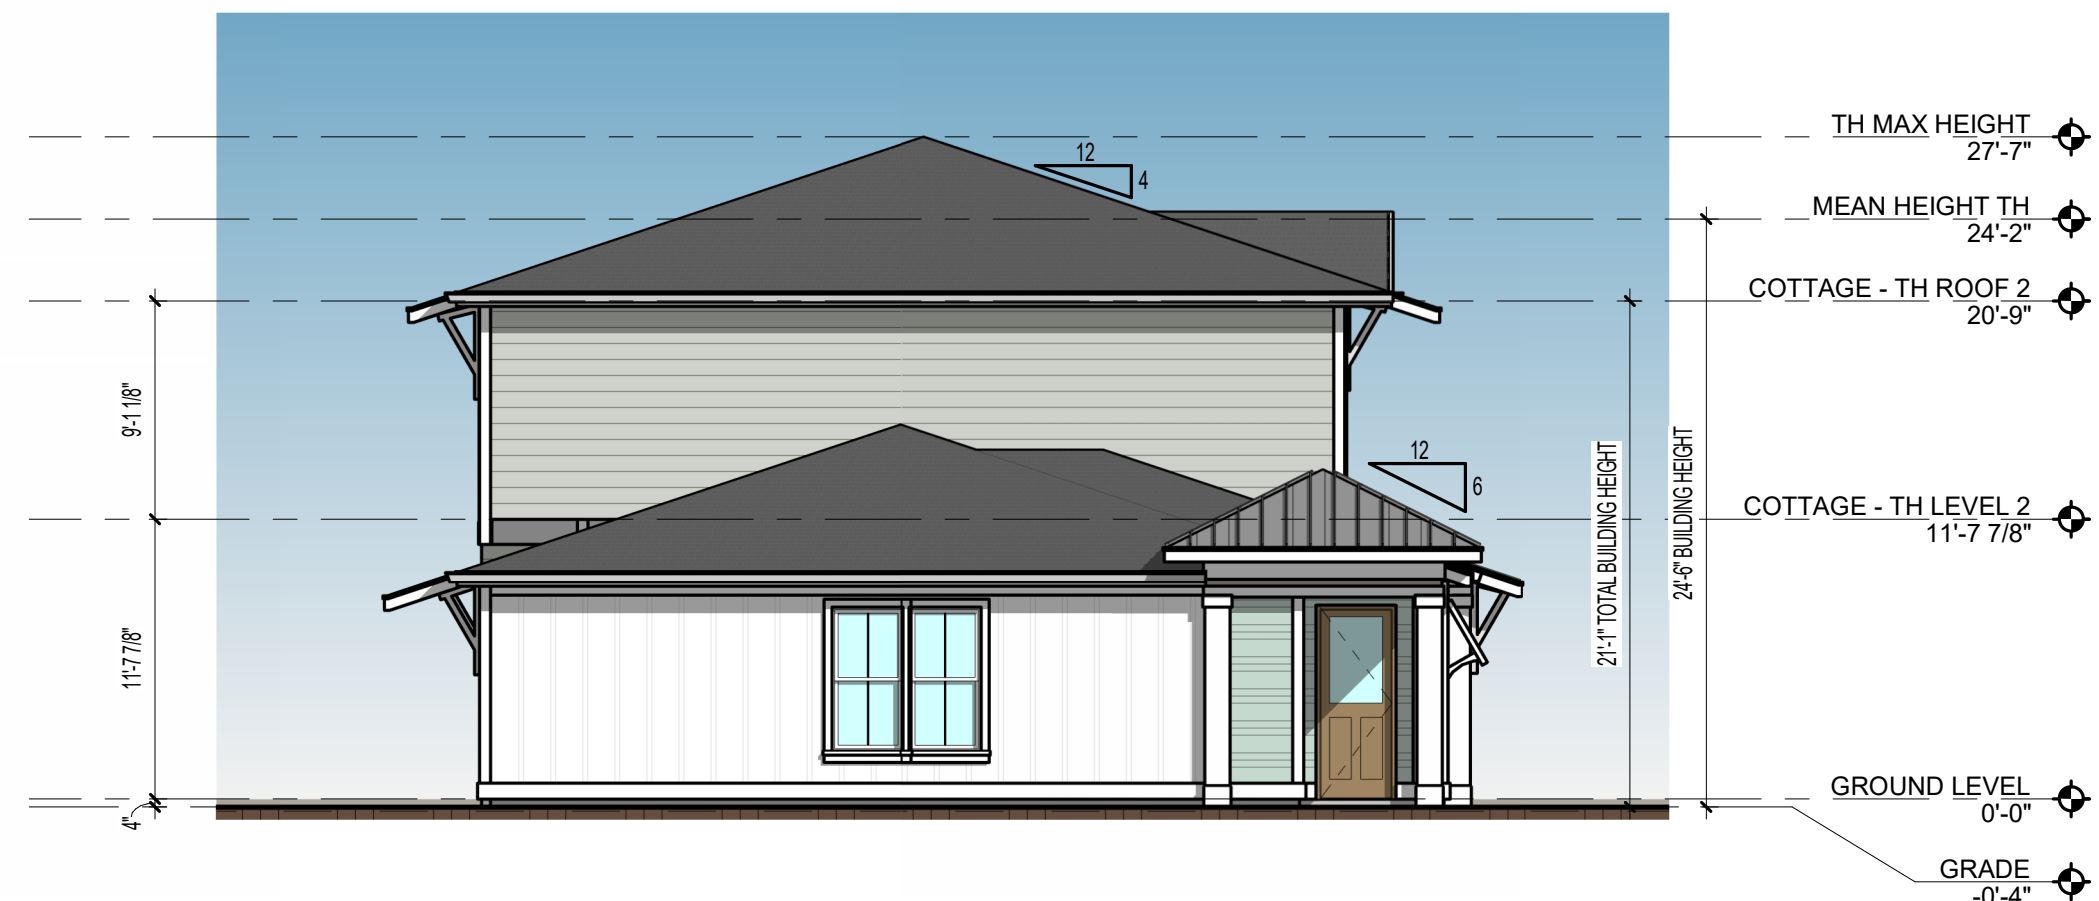

H7 TOWNHOME C - LEFT ELEV  
1/8" = 1'-0"



K3 TOWNHOME C - REAR ELEV  
1/8" = 1'-0"



CONSULTANT

COLOR / MATERIAL LEGEND

- SW 6470  
WATERSCAPE
- SW 7640  
FAWN BRINDLE
- SW 7005 PURE WHITE  
RESIDENTIAL BUILDING TRIM (WINDOW, DOOR TRIM)  
TRANSOM ACCENT COLOR-CLUB MAIN SIDING COLOR,  
PATIO CEILING, UNDERSIDE OF ROOF OVERHANG CEILING,  
PATIO DOORS, TRIM, & INSIDE OF FAUX
- SW 7029  
AGREEABLE GRAY
- SW 7057  
SILVER STRAND
- STANDING SEAM ROOF
- OAKRIDGE ONYX  
ROOF SHINGLES
- WOOD GRAIN  
MAIN ENTRY DOORS

ISSUE HISTORY

| No. | Date       | Description      |
|-----|------------|------------------|
| 1   | 02/23/2024 | SCHEMATIC DESIGN |
|     |            |                  |

REVISION HISTORY

| No. | Date | Description |
|-----|------|-------------|
|     |      |             |
|     |      |             |
KEN LINDEMAN  
FLORIDA LICENSE #AR0017385


HAMLET AT VENICE  
CROSSING

VENICE, FL


Drawn: JP/JA/MB  
Checked: KH  
Approval: KH  
Date: 02/23/2024  
Project #: 5979

TOWNHOMES BLDGS. -  
EXTERIOR ELEVATIONS

A4.05

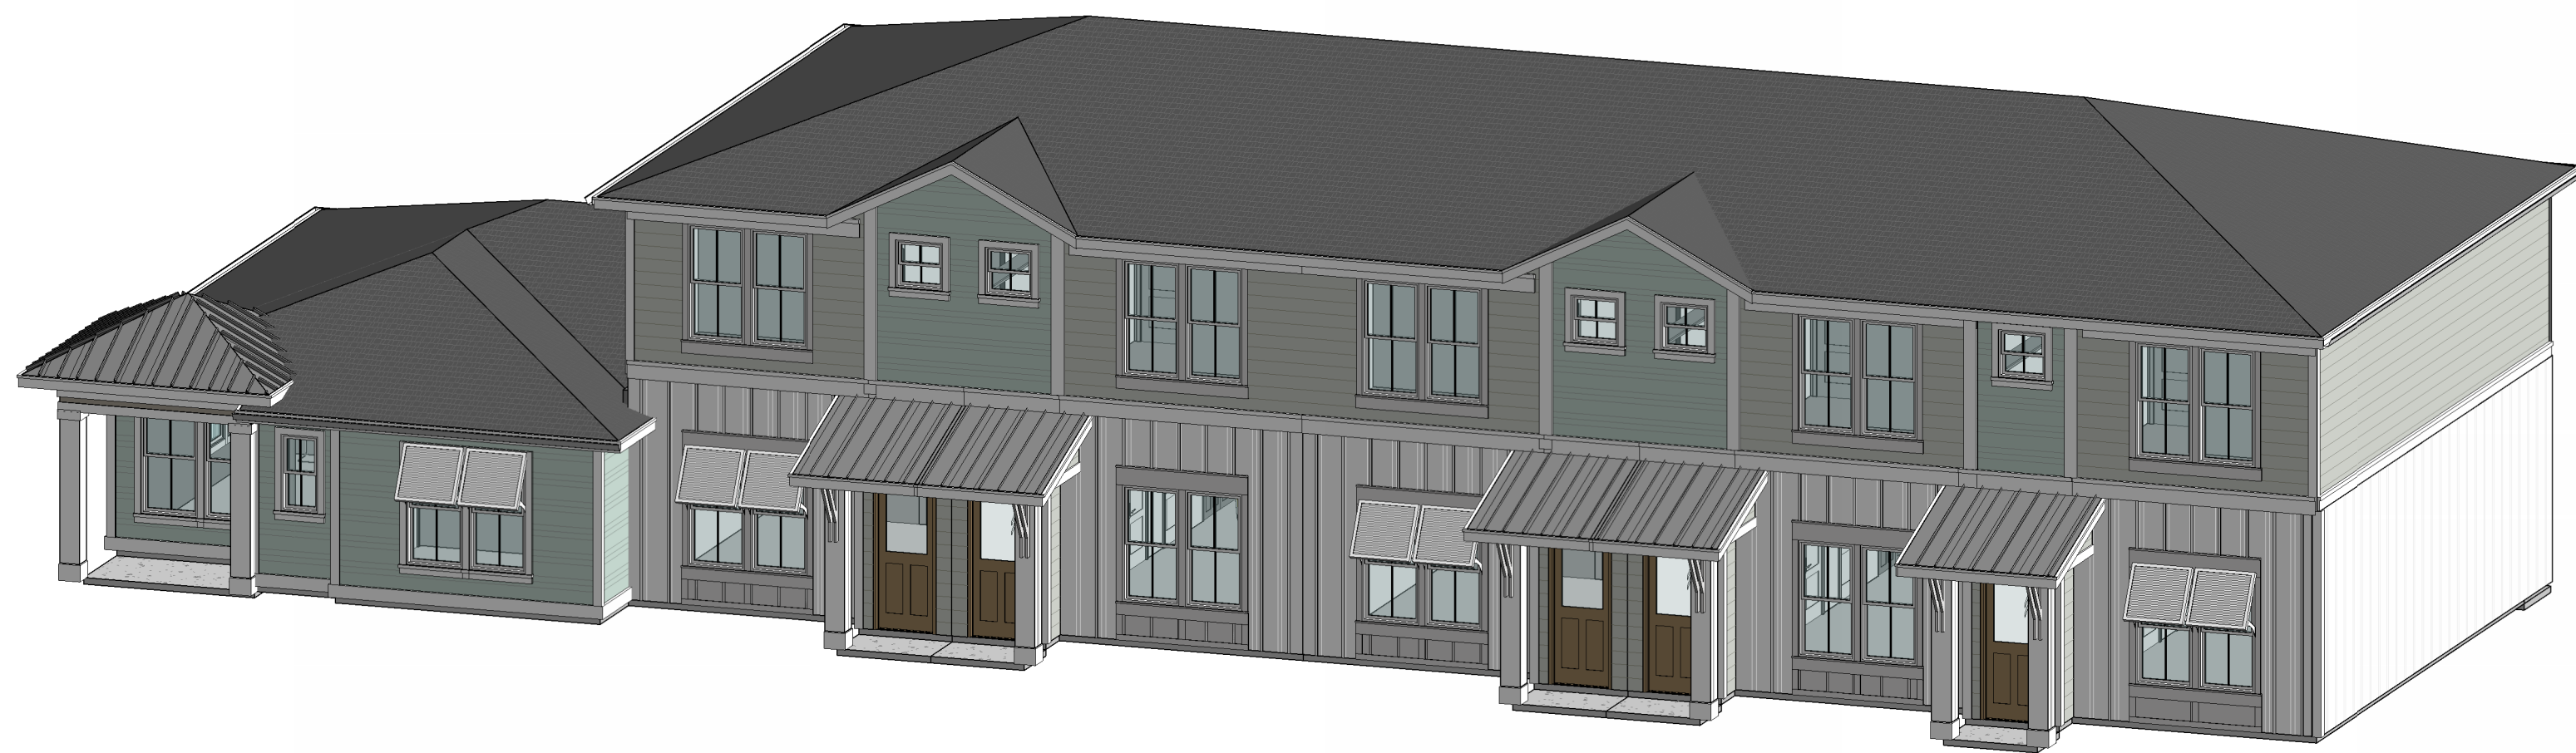


C3 3D TOWNHOME E

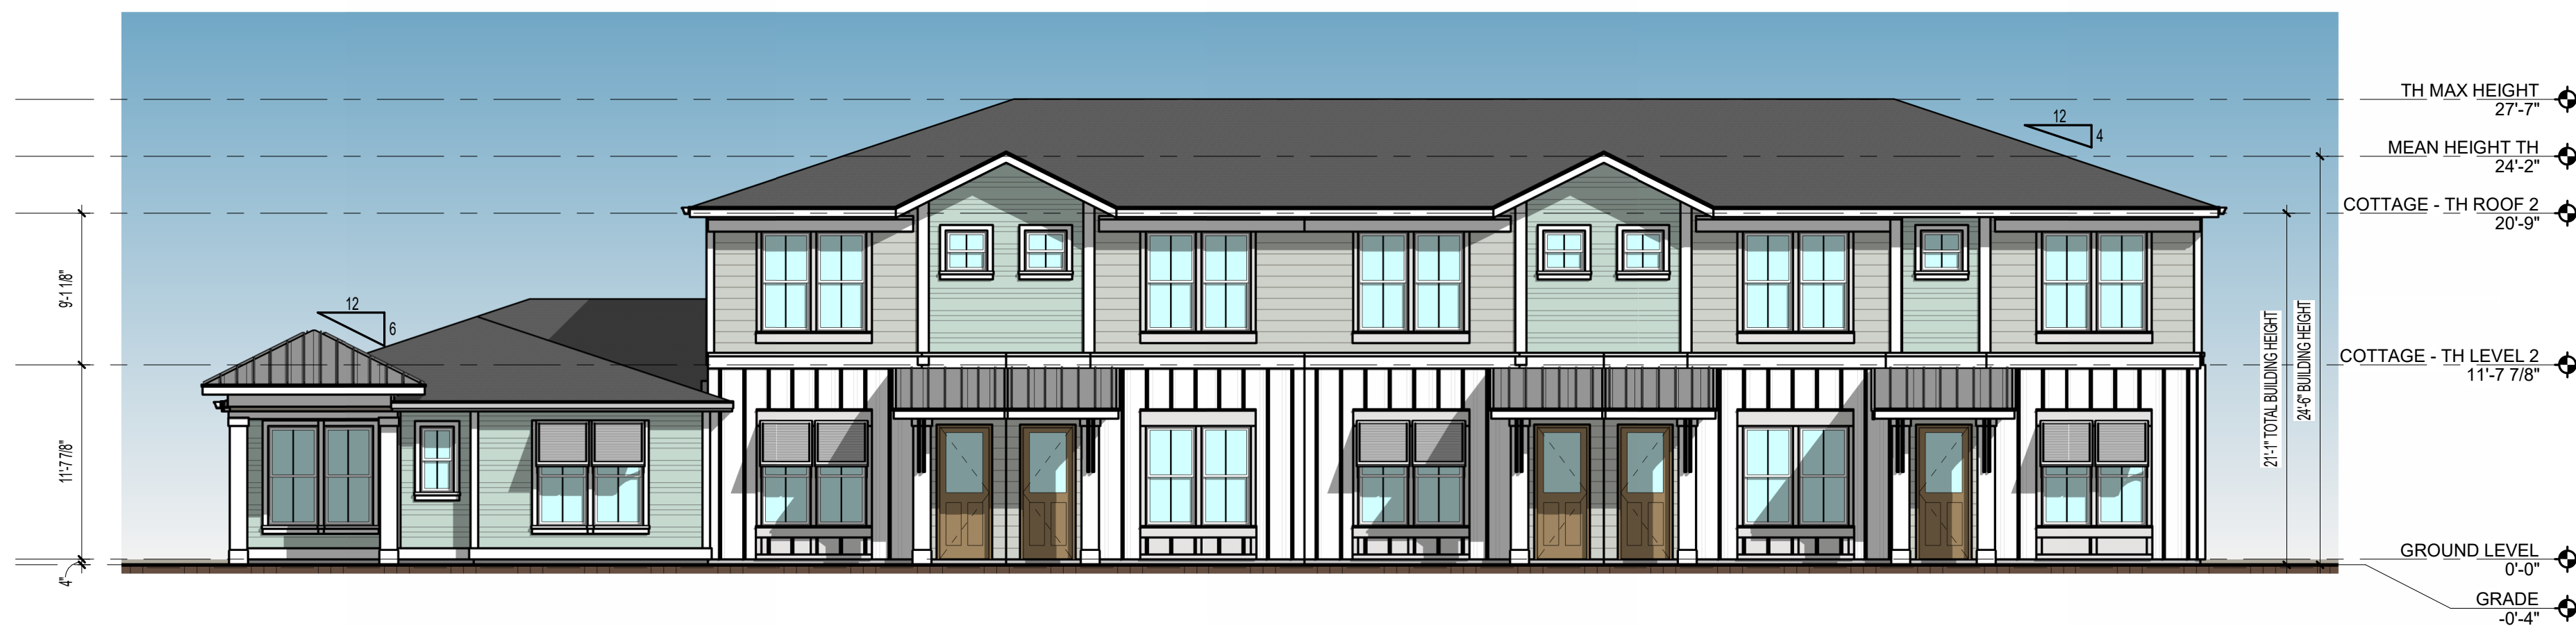


E3 TOWNHOME E - FRONT ELEV

1/8" = 1'-0"

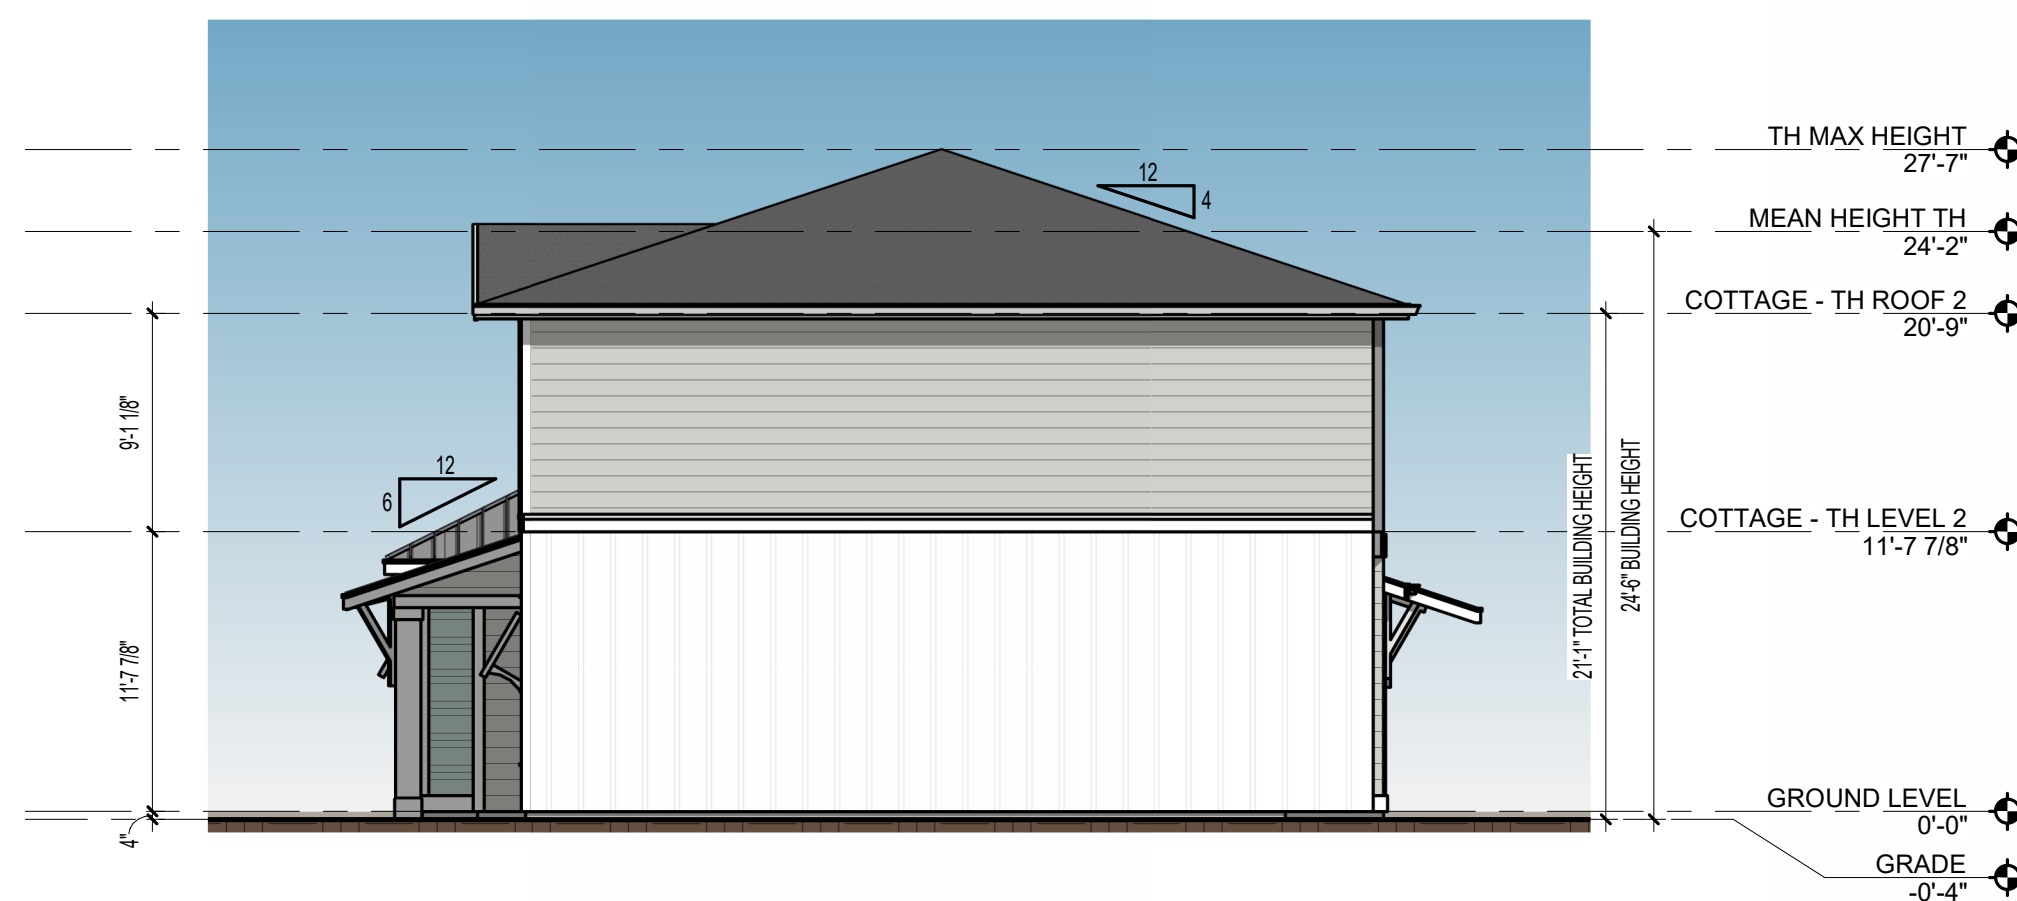

H3 TOWNHOME E - RIGHT ELEV

1/8" = 1'-0"

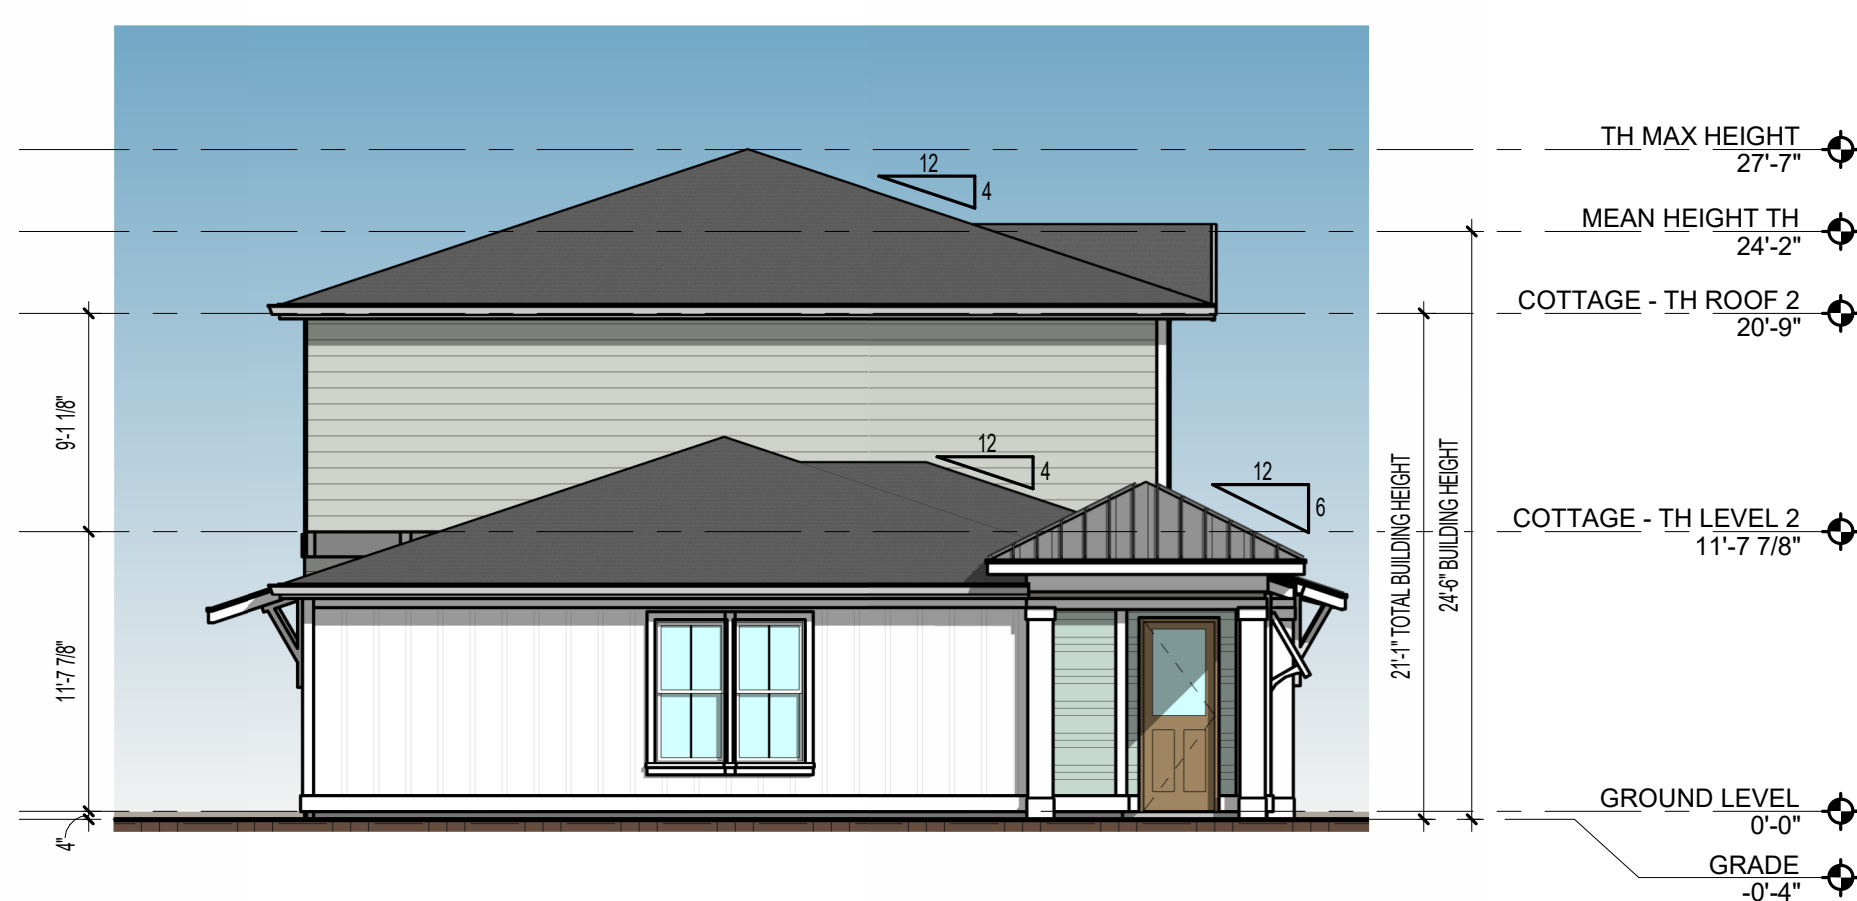

H7 TOWNHOME E - LEFT ELEV

1/8" = 1'-0"



K3 TOWNHOME E - REAR ELEV

1/8" = 1'-0"

CONSULTANT

COLOR / MATERIAL LEGEND

|   |   |
|---|---|
| C | SW 6470<br>WATERSCAPE   |
| D | SW 7640<br>FAWN BRINDLE   |
| D | SW 7005 PURE WHITE<br>RESIDENTIAL BUILDING TRIM (WINDOW, DOOR TRIM)<br>TRANSOM ACCENT COLOR-CLUB MAIN SIDING COLOR,<br>PATIO CEILING, UNDERSIDE OF ROOF, OVERHANG CEILINGS,<br>PATIO DOORS, TRIM, & INSIDE OF FAUX |
| D | SW 7029<br>AGREEABLE GRAY   |
| D | SW 7057<br>SILVER STRAND   |
|   | STANDING SEAM ROOF   |
| E | OAKRIDGE ONYX<br>ROOF SHINGLES   |
| E | WOOD GRAIN<br>MAIN ENTRY DOORS   |

ISSUE HISTORY

| No. | Date       | Description      |
|-----|------------|------------------|
| 1   | 02/23/2024 | SCHEMATIC DESIGN |
|     |            |                  |

REVISION HISTORY

| No. | Date | Description |
|-----|------|-------------|
|     |      |             |
|     |      |             |
KEN LINDSEY  
FLORIDA LICENSE #AR0017385


HAMLET AT VENICE  
CROSSING

VENICE, FL

|            |            |
|------------|------------|
| Drawn:     | JP/JA/MB   |
| Checked:   | KH         |
| Approval:  | KH         |
| Date:      | 02/23/2024 |
| Project #: | 5979       |

TOWNHOMES BLDGS. -  
EXTERIOR ELEVATIONS


A4.06

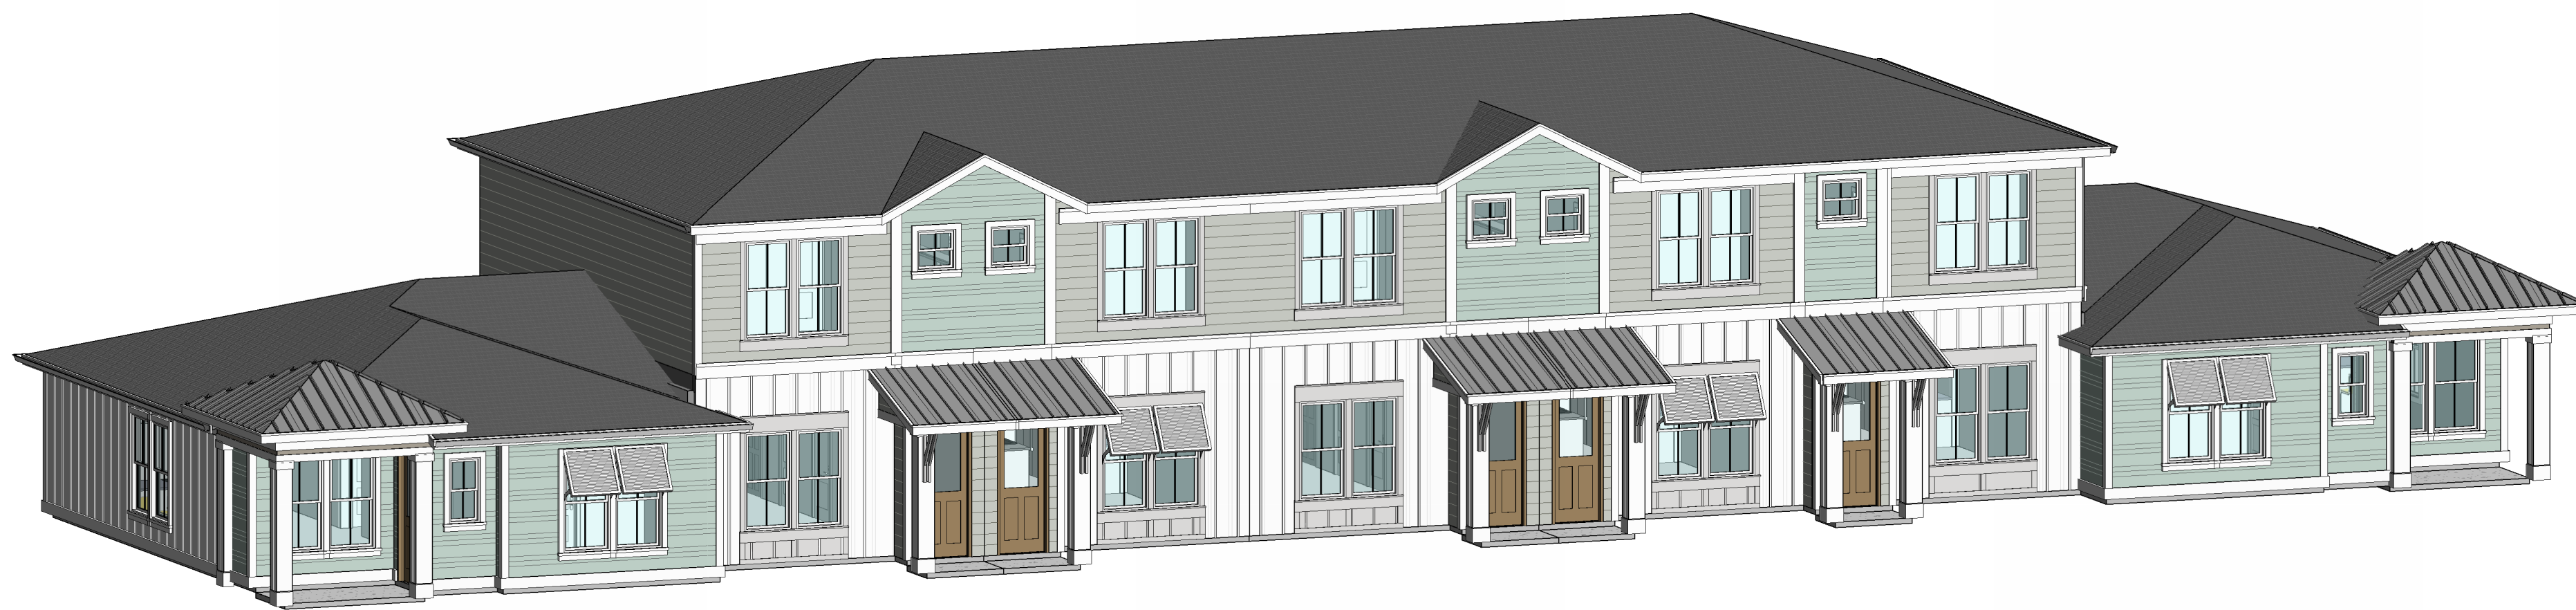


C3 3D TOWNHOME F



E3 TOWNHOME F - FRONT ELEV  
1/8" = 1'-0"

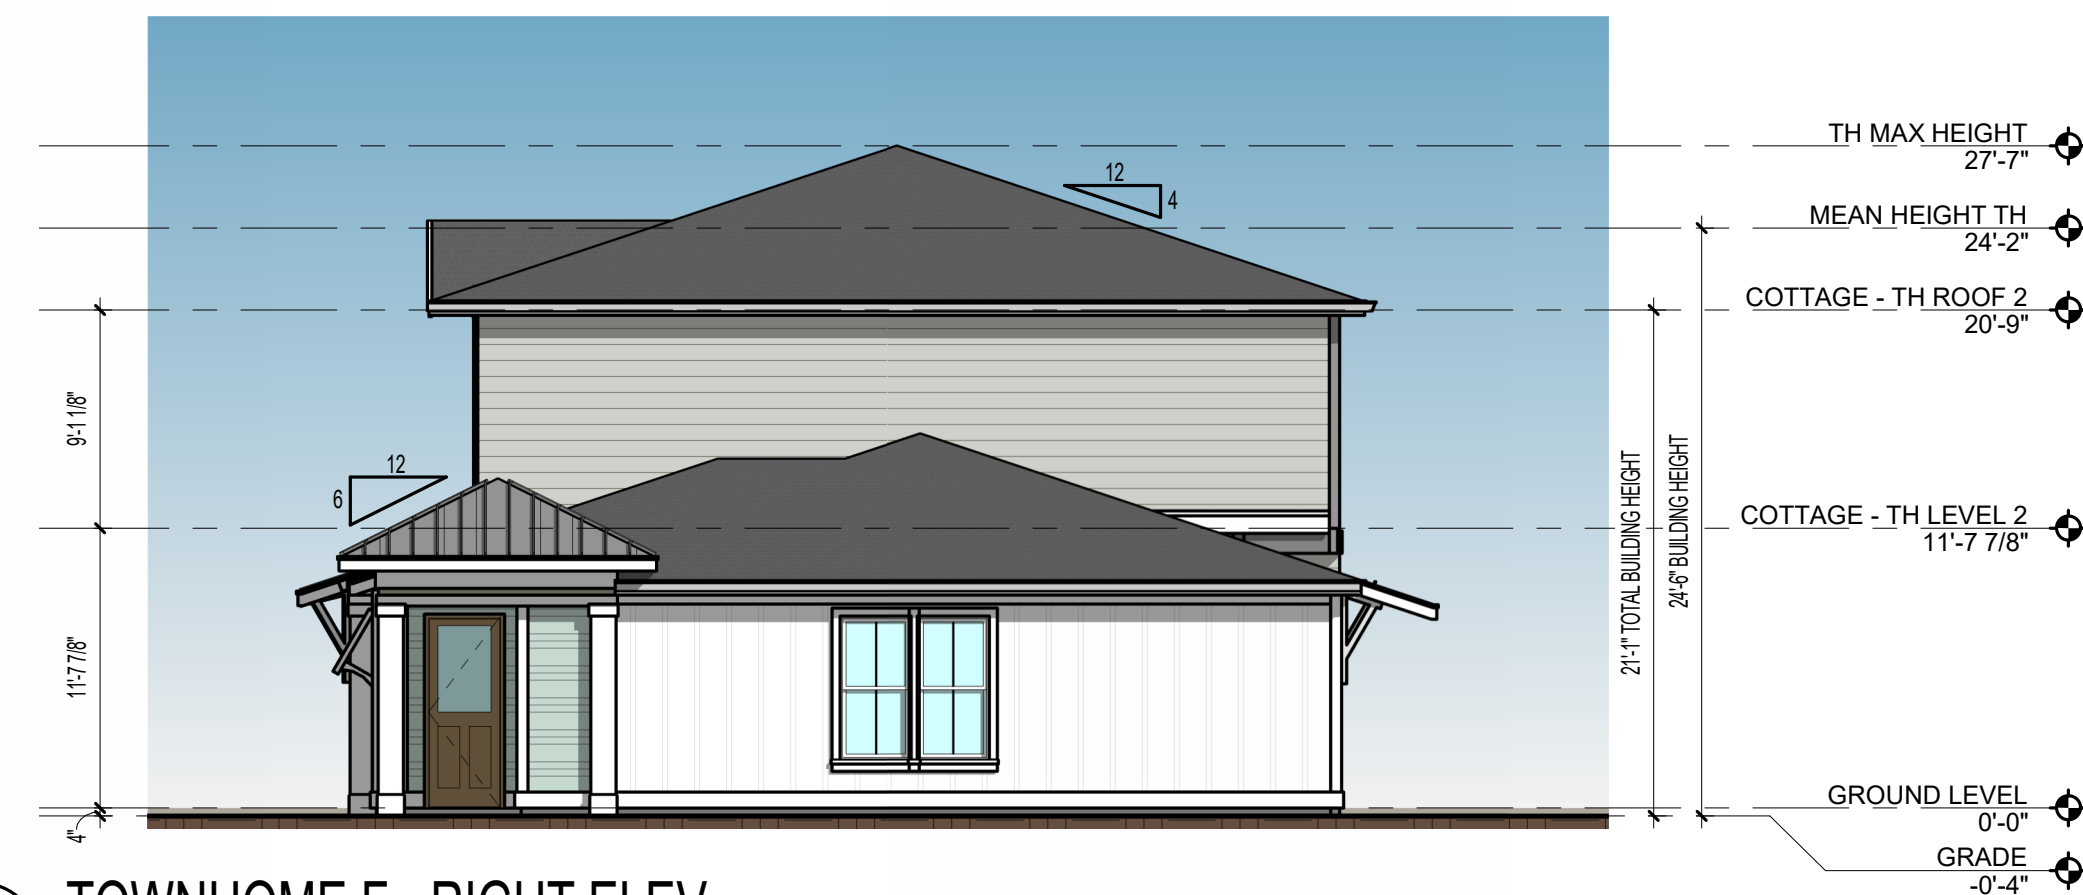

G3 TOWNHOME F - RIGHT ELEV  
1/8" = 1'-0"

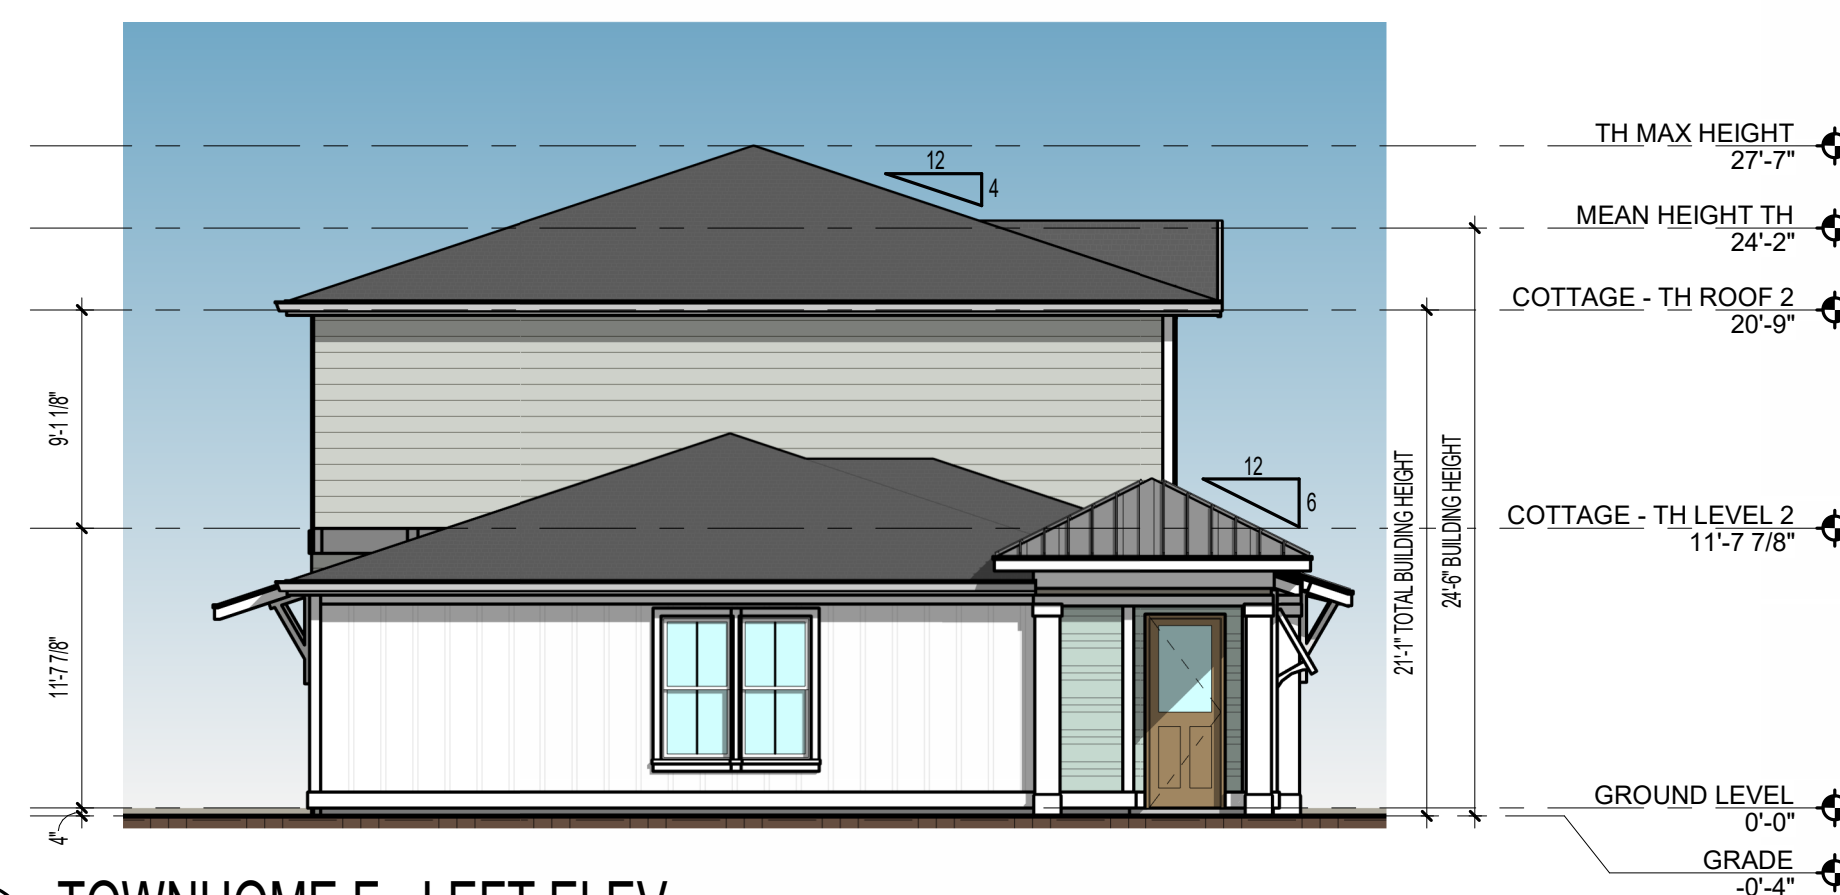

G8 TOWNHOME F - LEFT ELEV  
1/8" = 1'-0"



K3 TOWNHOME F - REAR ELEV  
1/8" = 1'-0"



CONSULTANT

COLOR / MATERIAL LEGEND

- SW 6470  
WATERSCAPE
- SW 7640  
FAWN BRINDLE
- SW 7005 PURE WHITE  
RESIDENTIAL BUILDING TRIM (WINDOW DOOR TRIM)  
TRANSOM ACCENT COLOR-CLUB MAIN SIDING COLOR  
PATIO CEILING UNDERSIDE OF ROOF OVERHANG CEILING  
PATIO DOORS, TRIM, & INSIDE OF PAUX
- SW 7029  
AGREEABLE GRAY
- SW 7057  
SILVER STRAND
- STANDING SEAM ROOF

ISSUE HISTORY

| No. | Date       | Description      |
|-----|------------|------------------|
| 1   | 03/31/2023 | ISSUE FOR PERMIT |
|     |            |                  |

REVISION HISTORY

| No. | Date | Description |
|-----|------|-------------|
|     |      |             |
|     |      |             |
EDWARD H. HEDRICK  
FLORIDA LICENSE #F4980

HAMLET VENICE

VENICE, FL

Drawn: Author  
Checked: Checker  
Approval: Approver  
Date: 02/23/2024  
Project #: 5979

CLUBHOUSE -  
ELEVATIONS

R-A4.06

FLORIDA  
REGISTERED  
ARCHITECT



D1 CLUBHOUSE EAST ELEVATION  
1/8" = 1'-0"



G1 CLUBHOUSE SOUTH ELEVATION  
1/8" = 1'-0"



G7 CLUBHOUSE NORTH ELEVATION  
1/8" = 1'-0"



K1 CLUBHOUSE WEST ELEVATION  
1/8" = 1'-0"

## REVISION HISTORY

EDWARD H. HUNTON  
FLORIDA LICENCE #94580

**K1 CLUBHOUSE FLOOR PLAN**  
3/16" = 1'-0"

|            |            |
|------------|------------|
| Drawn:     | Author     |
| Checked:   | Checker    |
| Approval:  | Approver   |
| Date:      | 02/23/2024 |
| Project #: | 5979       |

**R-A4.07**