


SEAL

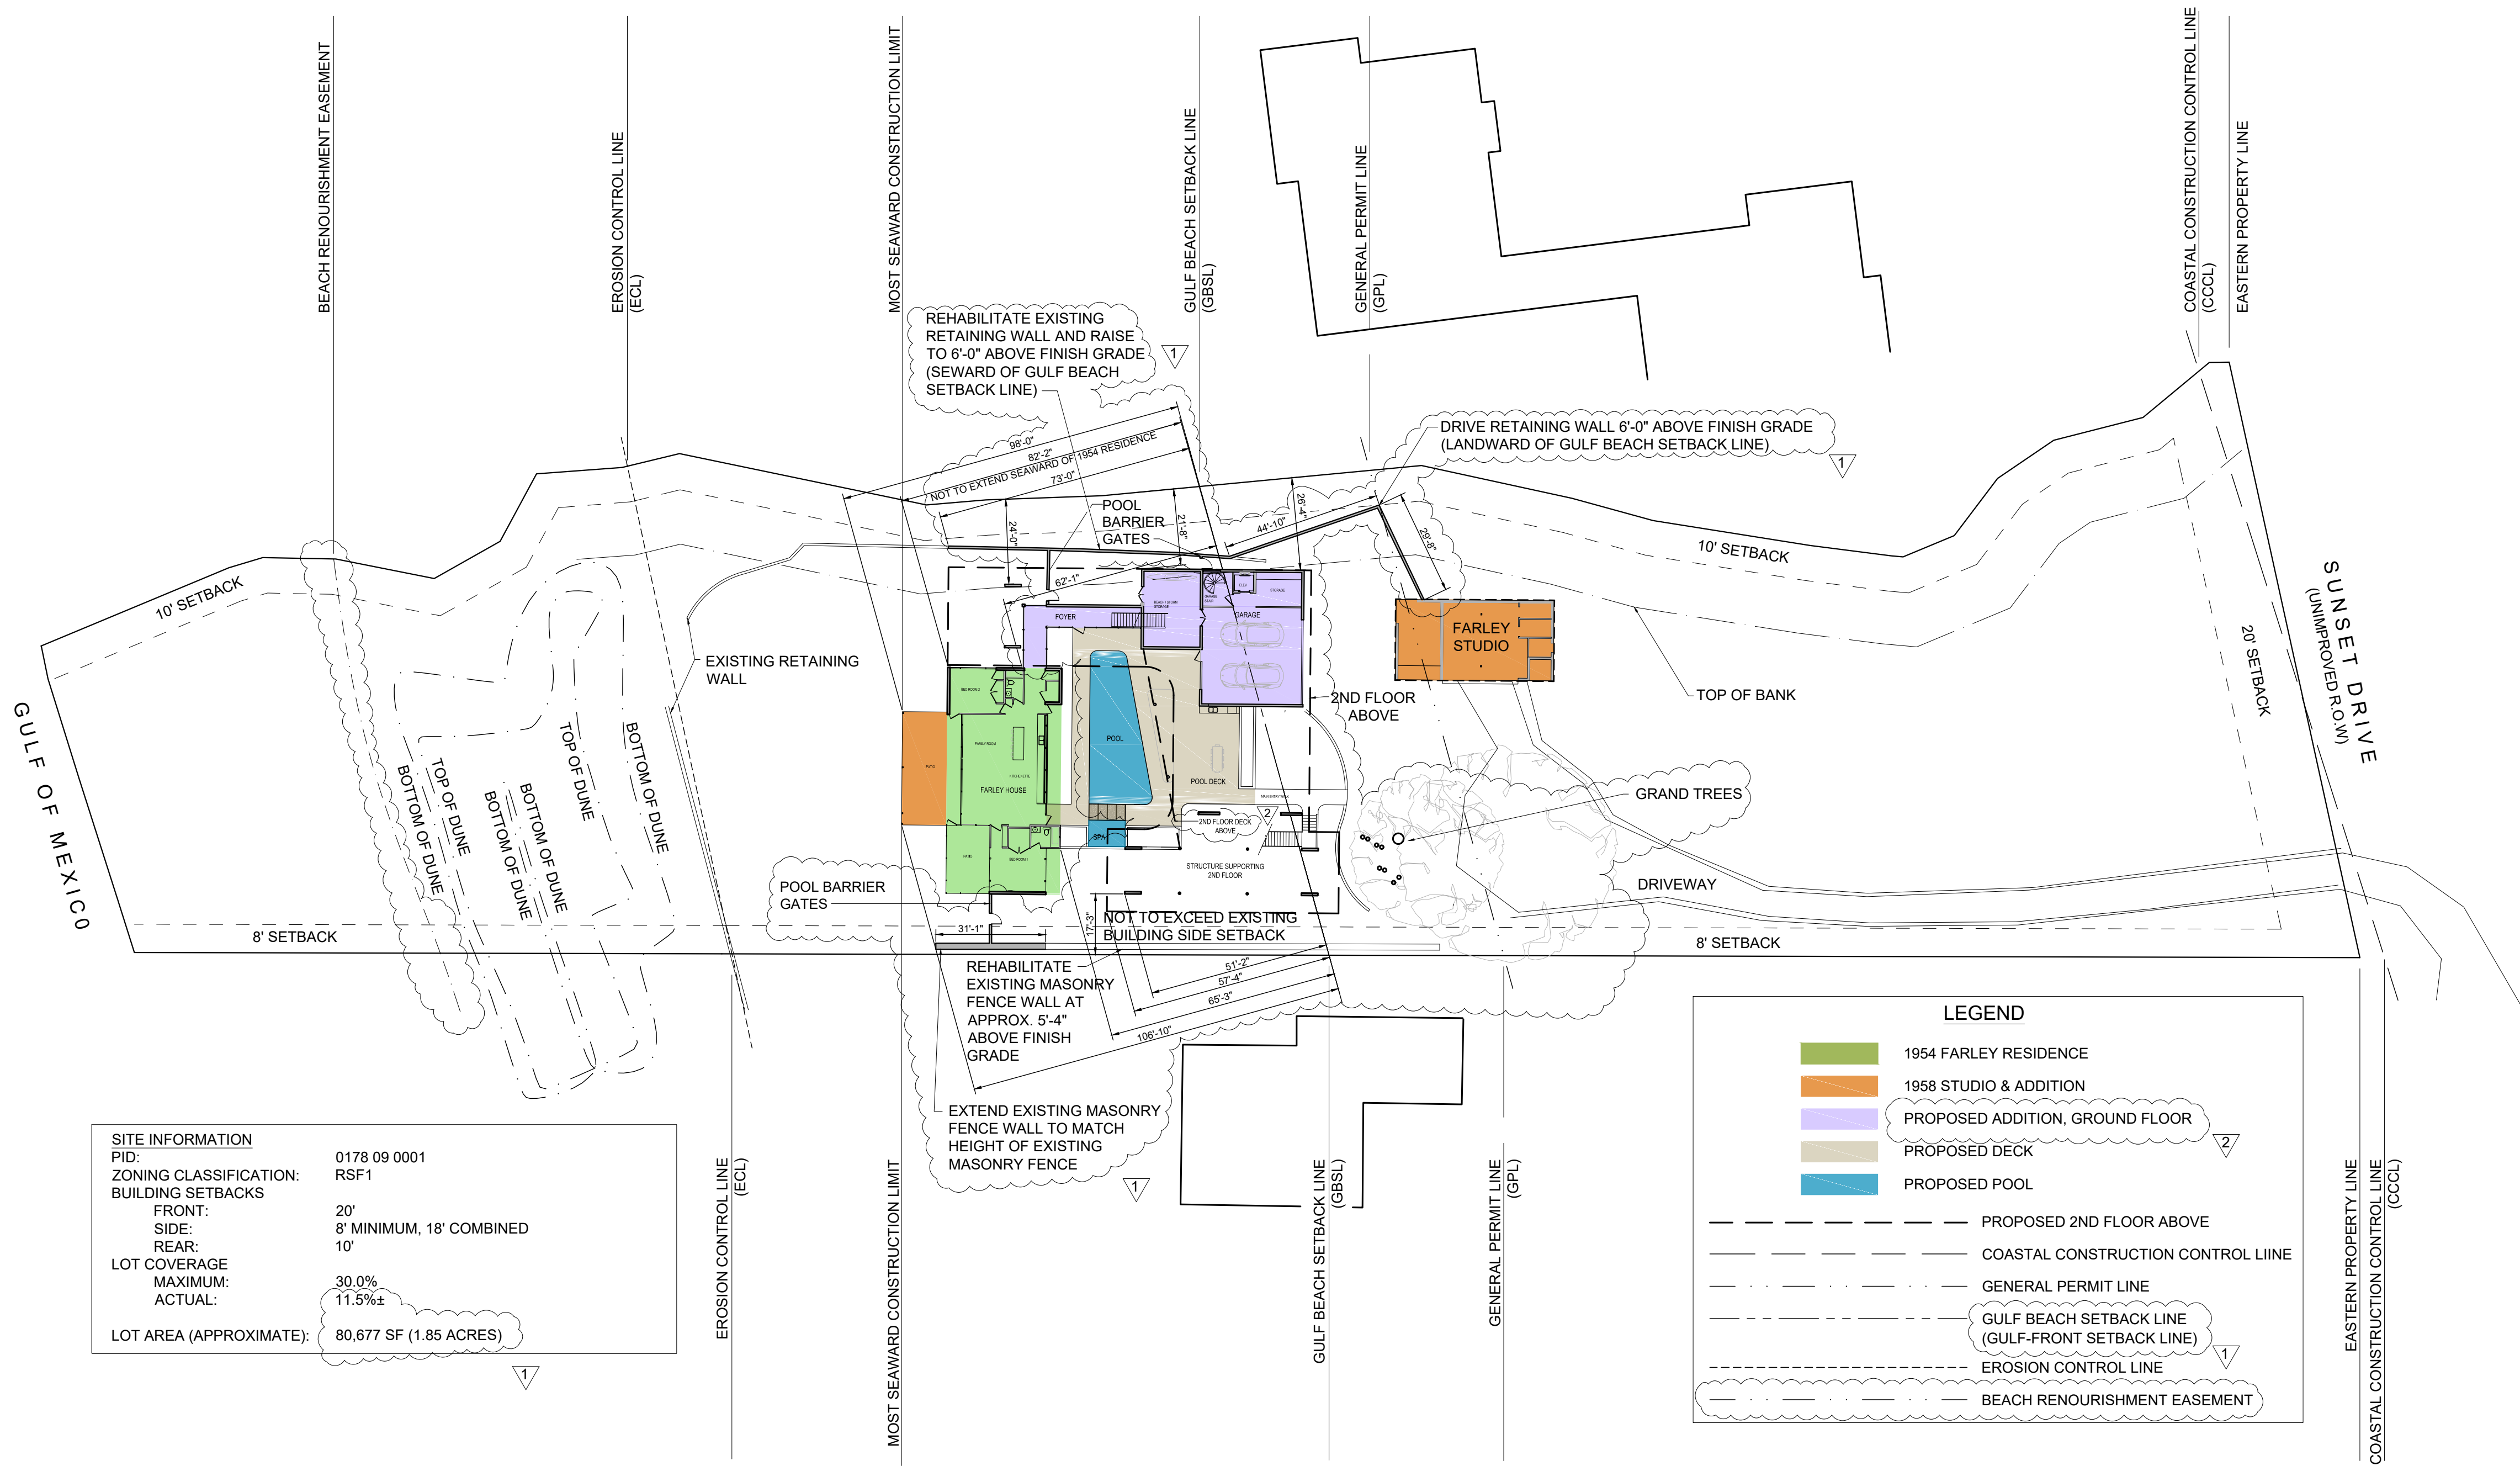

1
A0.0
PROPOSED SITE PLAN
1" = 30'-0"



GENERAL NOTES

DO NOT SCALE DIMENSIONS FROM THESE DRAWINGS. WHEN INFORMATION IS NOT CLEARLY PROVIDED, OBTAIN CLARIFICATIONS FROM THE ARCHITECT BEFORE PROCEEDING WITH THE WORK.

THE ARCHITECT IS NOT RESPONSIBLE FOR CONSTRUCTION THAT IS NOT CARRIED OUT IN ACCORDANCE WITH THESE CONSTRUCTION DOCUMENTS. THE ARCHITECT IS NOT RESPONSIBLE FOR DECISIONS AND INTERPRETATIONS MADE BY THE CONTRACTOR, OWNER, OR OTHER PARTIES.

COPYRIGHT 2021 HALL DARLING DESIGN STUDIO, PA. DRAWINGS AND CONCEPTS MAY NOT BE USED OR REPRODUCED WITHOUT THE WRITTEN PERMISSION OF THE ARCHITECT.

HOENSHEID RESIDENCE VARIANCE APPLICATION

1100 SUNSET DRIVE
VENICE, FLORIDA

Project No. 21-015

Date 01 MAY 2021

SCHEMATIC DESIGN


Revisions:
1 TRC REVIEW
2 TRC REVIEW V2

A0.0

SITE PLAN

ORIGINALS PRINTED AT 24" x 36"

SEAL

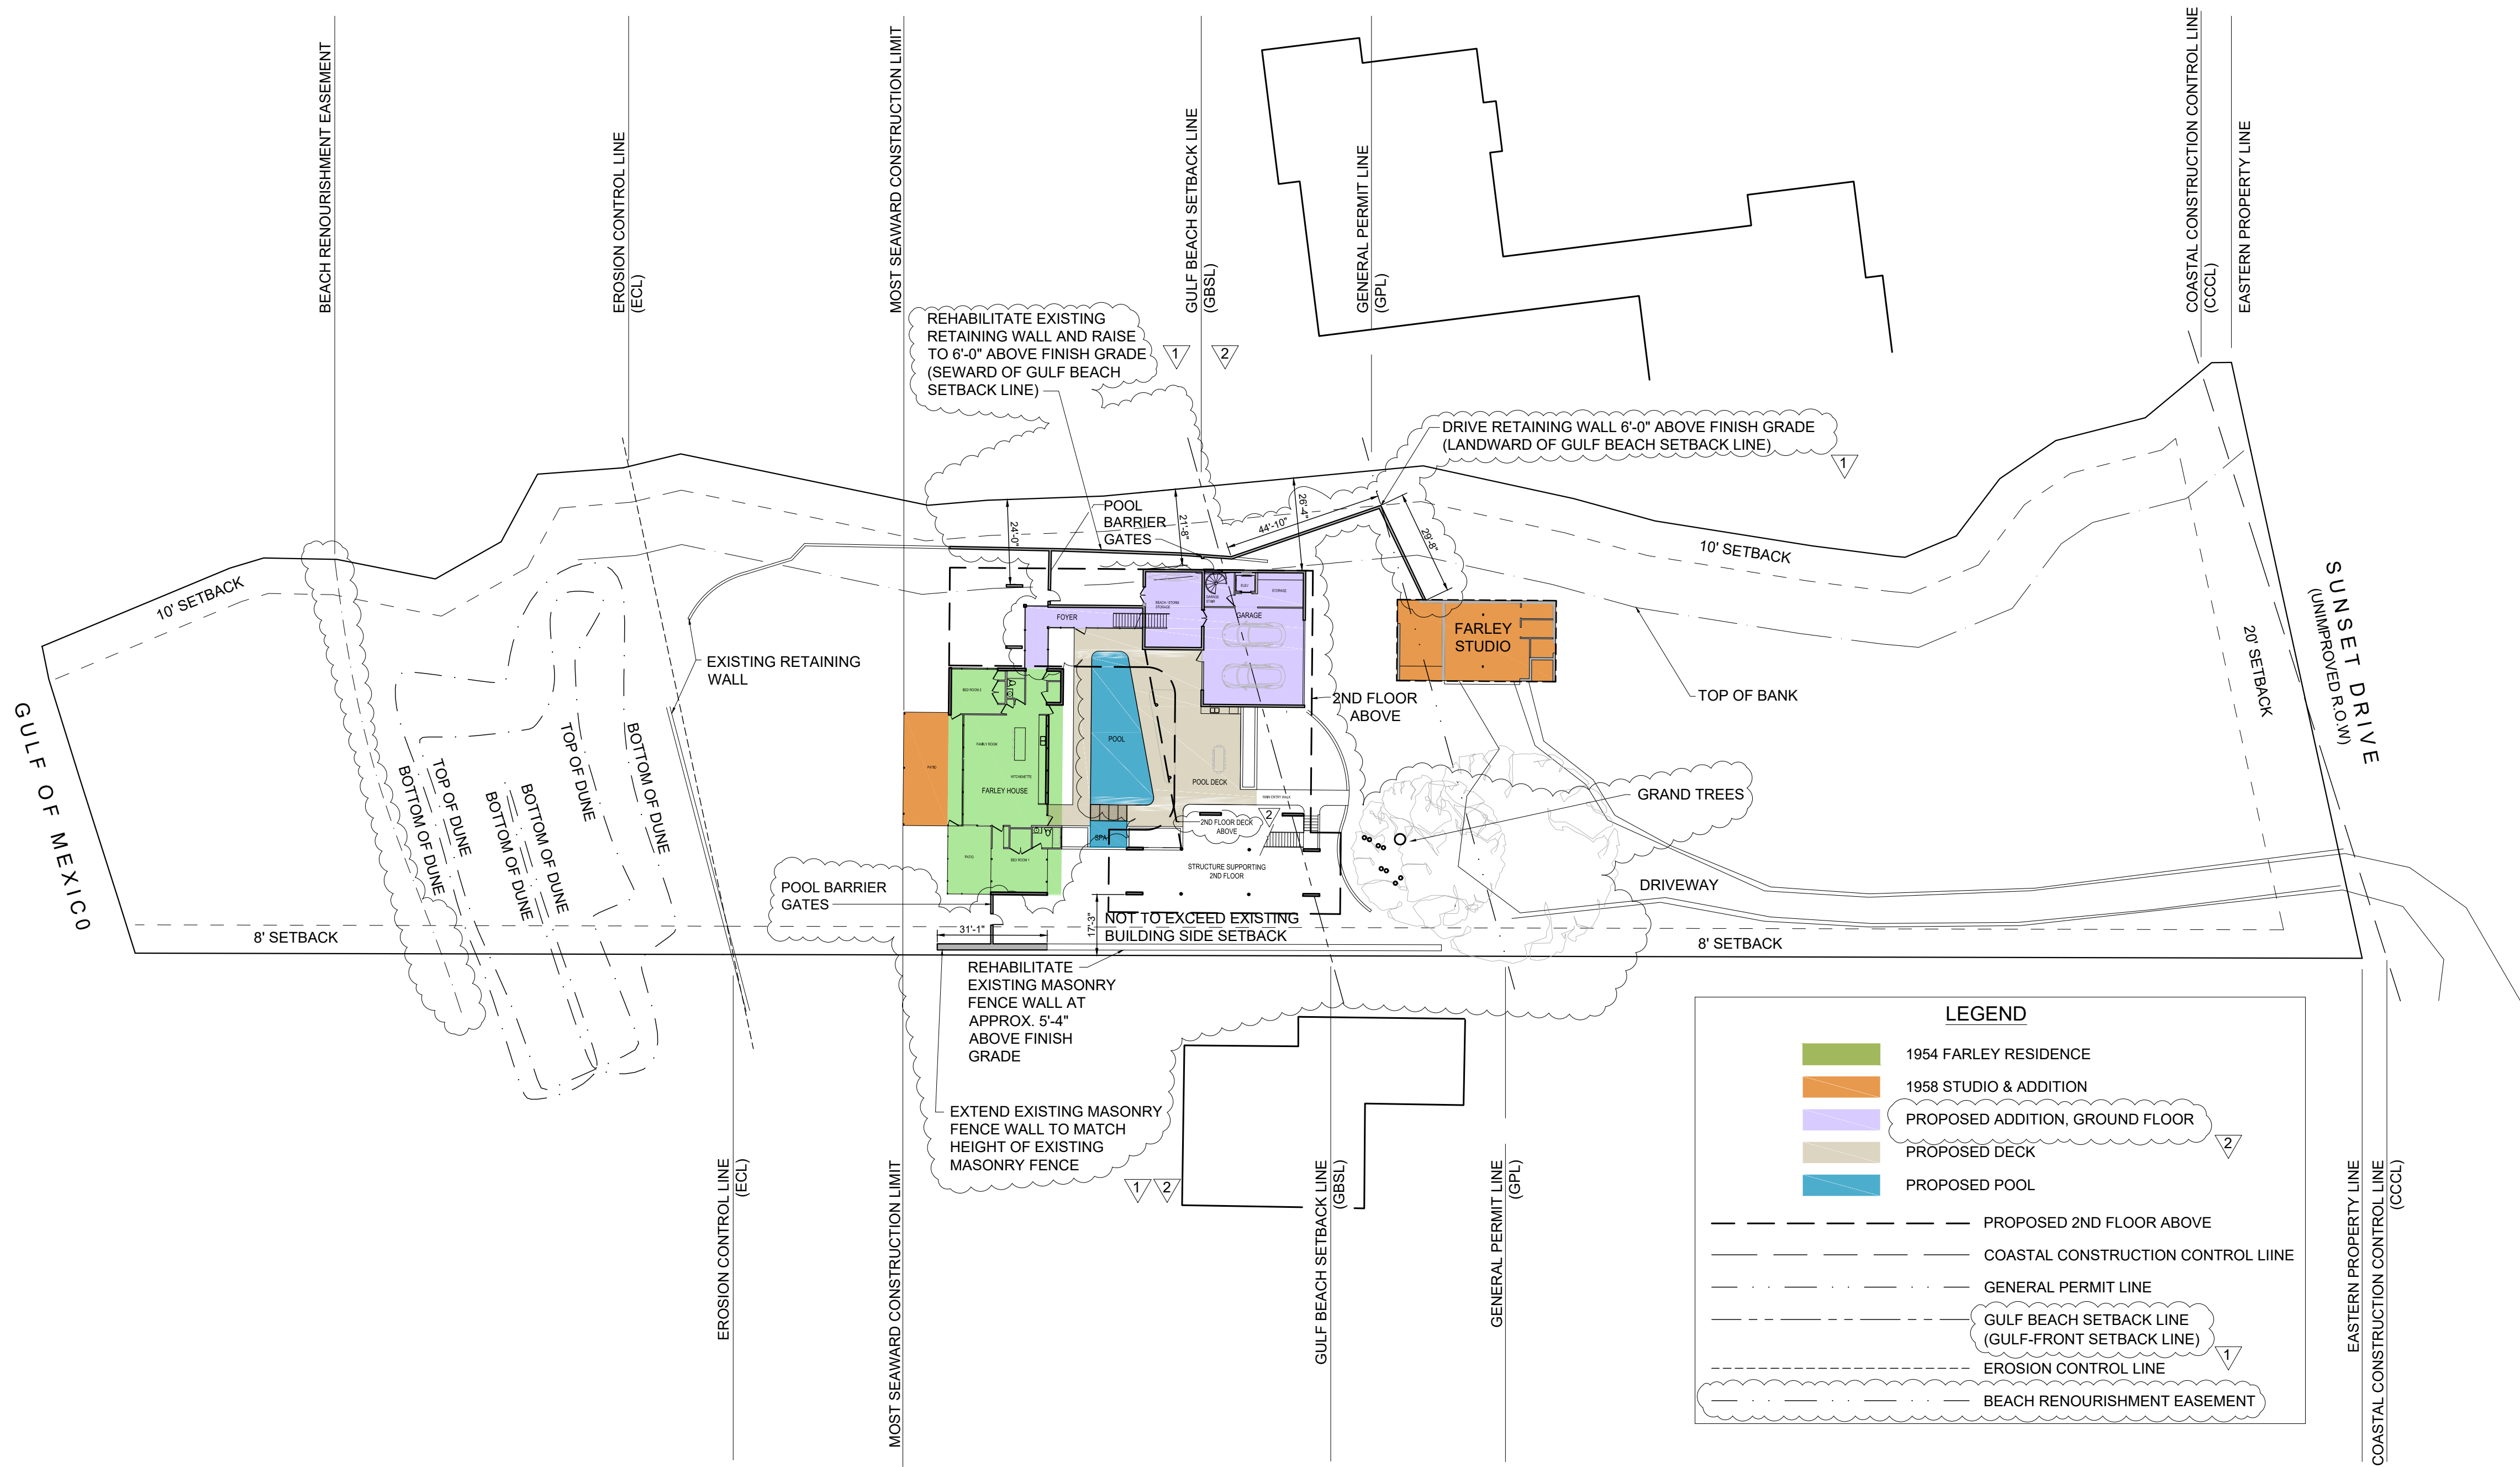

1
A0.1
PROPOSED SITE PLAN WITHOUT DIMENSIONS
1" = 30'-0"



GENERAL NOTES

DO NOT SCALE DIMENSIONS FROM THESE DRAWINGS. WHEN INFORMATION IS NOT CLEARLY PROVIDED, OBTAIN CLARIFICATIONS FROM THE ARCHITECT BEFORE PROCEEDING WITH THE WORK.

THE ARCHITECT IS NOT RESPONSIBLE FOR CONSTRUCTION THAT IS NOT CARRIED OUT IN ACCORDANCE WITH THESE CONSTRUCTION DOCUMENTS. THE ARCHITECT IS NOT RESPONSIBLE FOR DECISIONS AND INTERPRETATIONS MADE BY THE CONTRACTOR, OWNER, OR OTHER PARTIES

COPYRIGHT 2021 HALL DARLING DESIGN STUDIO, PA. DRAWINGS AND CONCEPTS MAY NOT BE USED OR REPRODUCED WITHOUT THE WRITTEN PERMISSION OF THE ARCHITECT.

HOENSHEID RESIDENCE VARIANCE APPLICATION

1100 SUNSET DRIVE
VENICE, FLORIDA

Project No. 21-015

Date 01 MAY 2021

SCHEMATIC DESIGN

Revisions:
1 TRC REVIEW
2 TRC REVIEW V2

A0.1

SITE PLAN W/O DIMENSIONS
ORIGINALS PRINTED AT 24" x 36"