

MITIGATION TREES TO BE REMOVED AND REPLACED

KEY	TREE TYPE	CALIPER	STATUS
01	CABBAGE PALM	15' OA	TO BE REMOVED
02	CABBAGE PALM	15' OA	TO BE REMOVED
03	CABBAGE PALM	15' OA	TO BE REMOVED
04	MAGNOLIA	15' OA	TO BE REMOVED
05	LIVE OAK	15' OA	TO BE REMOVED
06	ROYAL PALM	20' G.W.	TO BE REMOVED
07	ROYAL PALM	20' G.W.	TO BE REMOVED
08	EAGLESTON HOLLY	14' OA	TO BE REMOVED
09	RIBBON PALM	15' OA	TO BE REMOVED
10	RIBBON PALM	15' OA	TO BE REMOVED
11	EAGLESTON HOLLY	14' OA	TO BE REMOVED
12	EAGLESTON HOLLY	14' OA	TO BE REMOVED
13	EAGLESTON HOLLY	14' OA	TO BE REMOVED
14	EAGLESTON HOLLY	14' OA	TO BE REMOVED
15	EAGLESTON HOLLY	14' OA	TO BE REMOVED
16	RIBBON PALM	15' OA	TO BE REMOVED
17	EAGLESTON HOLLY	14' OA	TO BE REMOVED
18	EAGLESTON HOLLY	14' OA	TO BE REMOVED
19	EAGLESTON HOLLY	14' OA	TO BE REMOVED
20	EAGLESTON HOLLY	14' OA	TO BE REMOVED
21	EAGLESTON HOLLY	14' OA	TO BE REMOVED
22	RIBBON PALM	15' OA	TO BE REMOVED
23	LIVE OAK	15' OA	TO BE REMOVED
24	LIVE OAK	15' OA	TO BE REMOVED
25	LIVE OAK	15' OA	TO BE REMOVED
26	RIBBON PALM	15' OA	TO BE REMOVED
27	RIBBON PALM	15' OA	TO BE REMOVED
28	RIBBON PALM	15' OA	TO BE REMOVED
29	RIBBON PALM	15' OA	TO BE REMOVED
30	RIBBON PALM	15' OA	TO BE REMOVED
31	EAGLESTON HOLLY	14' OA	TO BE REMOVED
32	EAGLESTON HOLLY	14' OA	TO BE REMOVED
33	EAGLESTON HOLLY	14' OA	TO BE REMOVED
34	EAGLESTON HOLLY	14' OA	TO BE REMOVED
35	EAGLESTON HOLLY	14' OA	TO BE REMOVED
36	EAGLESTON HOLLY	14' OA	TO BE REMOVED
37	EAGLESTON HOLLY	14' OA	TO BE REMOVED
38	EAGLESTON HOLLY	14' OA	TO BE REMOVED
39	EAGLESTON HOLLY	14' OA	TO BE REMOVED
40	EAGLESTON HOLLY	14' OA	TO BE REMOVED
41	RIBBON PALM	15' OA	TO BE REMOVED
42	RIBBON PALM	15' OA	TO BE REMOVED
43	RIBBON PALM	15' OA	TO BE REMOVED
44	RIBBON PALM	15' OA	TO BE REMOVED
45	LIVE OAK	15' OA	TO BE REMOVED
46	EAGLESTON HOLLY	14' OA	TO BE REMOVED
47	ROYAL PALM	20' G.W.	TO BE REMOVED
48	EAGLESTON HOLLY	14' OA	TO BE REMOVED
49	ROYAL PALM	20' G.W.	TO BE REMOVED
50	EAGLESTON HOLLY	14' OA	TO BE REMOVED
51	ROYAL PALM	20' G.W.	TO BE REMOVED
52	EAGLESTON HOLLY	14' OA	TO BE REMOVED
53	LIVE OAK	15' OA	TO BE REMOVED
54	RIBBON PALM	15' OA	TO BE REMOVED
55	RIBBON PALM	15' OA	TO BE REMOVED
56	RIBBON PALM	15' OA	TO BE REMOVED
57	RIBBON PALM	15' OA	TO BE REMOVED
58	RIBBON PALM	15' OA	TO BE REMOVED

TOTAL: (3) CABBAGE PALMS, (18) RIBBON PALMS, (5) ROYAL PALMS, (25) EAGLESTON HOLLIES, (6) LIVE OAKS, AND (1) MAGNOLIA TO BE REMOVED AND REPLACED ON THIS PHASE.

SEE SHEET LP603 FOR TREE REPLACEMENT CALCULATIONS



Stantec
 Stantec Consulting Services Inc.
 5900 Professional Parkway East
 Jacksonville, FL 32256
 Tel: (911) 907-6900
 www.stantec.com

Consultant

Revision	By	App'd	Yyyy.Mm.Dd

Permit/Seal

Issued	By	App'd	Yyyy.Mm.Dd

THOMAS J. KOTKIEWICZ, P.E.
 FLORIDA LICENSE NO. LA0001687

Client/Project
 SARASOTA MEMORIAL HOSPITAL
 SARASOTA MEMORIAL HOSPITAL OPERATIONS
 EXPANSION MRI/IR, REHAB AND PARKING LOT
 EXPANSION
 CITY OF VENICE, FLORIDA

Project No.: 215618849
 File Name: 215618849-015
 Scale: 1"=20'-0"
 Title: Lp
 Date: 2023/12
 Drawn: CTK
 Design: YYYT.MM.DD

LANDSCAPE DEMOLITION PLAN
 Revision:
 Drawing No.
LP003

V:\215618849\215618849-015\215618849-015-015.dwg
 2023/12/11 10:11 AM
 ORIGINAL SHEET - ARCH D

LANDSCAPE NOTES

- CONTRACTOR SHALL FIELD VERIFY ALL INFORMATION PRIOR TO INITIATING PLANTING INSTALLATION.
- CONTRACTOR SHALL NOTIFY ALL PERTINENT UTILITY COMPANIES 48 HOURS MINIMUM PRIOR TO DIGGING FOR VERIFICATION OF ALL UNDERGROUND UTILITIES. PLANS ARE PREPARED ACCORDING TO THE BEST INFORMATION AVAILABLE AT THE TIME OF PREPARING THESE DOCUMENTS.
- THE CONTRACTOR SHALL BECOME COMPLETELY FAMILIAR WITH EXISTING SITE CONDITIONS PRIOR TO BEGINNING INSTALLATION. ALL EXISTING SITE IMPROVEMENTS, PAVING, LANDSCAPE, LIGHTING, AND OTHER SITE ELEMENTS TO REMAIN SHALL BE PROTECTED FROM DAMAGE UNLESS OTHERWISE NOTED.
- UNLESS OTHERWISE NOTED, THE LIMITS OF CONSTRUCTION ARE THE CLEARING LIMITS NOTED ON THE PLANS.
- THE CONTRACTOR SHALL REPORT ANY DISCREPANCIES BETWEEN THE CONSTRUCTION DRAWINGS AND ACTUAL FIELD CONDITIONS TO THE OWNER'S REPRESENTATIVE IMMEDIATELY.
- THE CONTRACTOR SHALL COORDINATE ALL WORK WITH RELATED CONTRACTORS AND WITH THE GENERAL CONSTRUCTION OF THE PROJECT IN ORDER TO NOT IMPEDE THE PROGRESS OF WORK OF OTHERS OR THE CONTRACTOR'S OWN WORK.
- CONTRACTOR SHALL BE RESPONSIBLE TO REMOVE ALL EXISTING GROUND COVERS FOR ALL NEW PLANTING BEDS BY APPROVED MEANS PRIOR TO PLANTING INSTALLATION. CONTRACTOR SHALL BE RESPONSIBLE TO REPLACE ALL PORTIONS OF EXISTING PLANTING OR LAWN AREAS INDICATED TO REMAIN WHILE COMPLETING NEW PLANTING INSTALLATION WORK WITH SAME KIND OF PLANTS OR GRASS TO THE SATISFACTION OF THE OWNER AT NO ADDITIONAL COST.
- THE CONTRACTOR SHALL BEAR ALL COST ASSOCIATED WITH SOIL TESTING AND SOIL AMENDMENTS AS REQUIRED AS A RESULT OF THE SOIL TESTING LABORATORY'S RECOMMENDATIONS. PRIOR TO INITIATING INSTALLATION THE CONTRACTOR SHALL PROVIDE SOIL TEST FOR AT LEAST TWO ON-SITE LOCATIONS.
- ALL PLANT CONTAINER SIZES NOTED ON THE PLANT LIST/MATERIAL SCHEDULE ARE MINIMUM. INCREASE SIZE OF CONTAINERS IF NECESSARY TO CONFORM TO THE PLANT SIZE AND SPECIFICATIONS.
- EROSION CONTROL FABRIC SHALL BE INSTALLED IN ALL SHRUB AND GROUND COVER PLANTING AREAS AS PER THE DETAILS AND/OR SPECIFICATIONS FOR ALL SLOPES THAT ARE GREATER THAN 3:1 (SLOPES 1' VERTICAL FOR EVERY 3' HORIZONTAL). SEE CIVIL ENGINEERING PLANS FOR LOCATIONS WHERE SLOPES ARE GREATER THAN 3:1.
- SHRUB AND GROUND COVER PLANTINGS ARE TYPICALLY SHOWN ON THE PLANS IN MASS PLANTING BEDS. PLANTS SHALL BE SET IN A TRIANGULAR SPACING PATTERN (STAGGERED SPACING). PLANT CENTER TO CENTER DIMENSIONS (O.C.) ARE INDICATED IN THE PLANT LIST.
- LANDSCAPE CONTRACTOR SHALL FIELD ADJUST THE LOCATION OF PLANT MATERIAL AS NECESSARY TO AVOID DAMAGE TO EXISTING TREES AND UNDERSTORY VEGETATION TO REMAIN, UNDERGROUND AND ABOVE GROUND UTILITIES AND ALL OTHER ABOVE GROUND ELEMENTS. ALL CHANGES REQUIRED SHALL BE COORDINATED WITH THE OWNER'S REPRESENTATIVE, CITY OF VENICE REPRESENTATIVE, AND THE LANDSCAPE ARCHITECT PRIOR TO INITIATING ANY CHANGES.
- WHEN NECESSARY, PLANTING WITHIN THE DRIPLINE/CANOPY OF EXISTING TREES SHOULD BE DONE IN THE MOST SENSITIVE MANNER POSSIBLE IN ORDER TO AVOID ROOT DAMAGE. ALL NEW PLANTINGS WITHIN THE DRIPLINE/CANOPY SHOULD BE HAND-DUG AND FIELD ADJUSTED TO AVOID ROOTS AS NECESSARY.
- ANY SUBSTITUTIONS TO PLANT MATERIAL SIZE OR TYPE MUST BE APPROVED BY THE LANDSCAPE ARCHITECT PRIOR TO INSTALLATION. LANDSCAPE CONTRACTOR SHALL NOT MAKE ANY SUBSTITUTIONS OR ALTERATIONS TO THE LANDSCAPE PLANTING PLANS OR PLANT LIST & MATERIALS WITHOUT THE PRIOR APPROVAL OF THE LANDSCAPE ARCHITECT AND OWNER'S REPRESENTATIVE. ANY LANDSCAPE PLANTING INSTALLED THAT DOES NOT CONFORM TO THE PLANS, PLANT LIST AND SPECIFICATIONS SHALL BE REPLACED IMMEDIATELY TO THE SATISFACTION OF THE OWNER'S REPRESENTATIVE, CITY OF VENICE REPRESENTATIVE, AND LANDSCAPE ARCHITECT.
- CONTRACTOR SHALL BE RESPONSIBLE FOR WATERING AS REQUIRED TO MAINTAIN AND ESTABLISH ALL PLANTING (NEW, EXISTING TO BE RELOCATED, AND EXISTING PLANTINGS TO REMAIN WHILE IRRIGATION SYSTEM IS BEING INSTALLED OR REPAIRED) TO SUPPLEMENT IRRIGATION AND RAINFALL. THE IRRIGATION SYSTEM IS DESIGNED TO MAINTAIN THE LANDSCAPE PLANTINGS AND NOT ESTABLISH THEM. THE CONTRACTOR IS RESPONSIBLE FOR WATERING IN ALL PLANTING AREAS, REGARDLESS OF THE STATUS OF EXISTING OR PROPOSED IRRIGATION SYSTEMS.
- CONTRACTOR IS RESPONSIBLE FOR MAINTAINING, IN FULL, ALL PLANTING AREAS (INCLUDING WATERING, SPRAYING, MULCHING, MOWING, FERTILIZING, AND WEEDING, ETC.) UNTIL THE JOB IS ACCEPTED.
- CONTRACTOR SHALL ASSURE DRAINAGE AND PERCOLATION OF ALL PLANTING PITS PRIOR TO INSTALLATION OF PLANT MATERIAL. CORRECT IF REQUIRED TO ASSURE PERCOLATION. CONTRACTOR IS RESPONSIBLE FOR REPLACEMENT OF ALL PLANTS LOST DUE TO INADEQUATE DRAINAGE CONDITIONS.
- CONTRACTOR SHALL CLEAN THE WORK AREAS AT THE END OF EACH WORKING DAY. LANDSCAPE RUBBISH AND DEBRIS SHALL BE COLLECTED AND DEPOSITED OR RECYCLED OFF-SITE DAILY. ALL MATERIALS, PRODUCTS, AND EQUIPMENT STORED ON-SITE SHALL BE KEPT IN AN ORGANIZED MANNER DAILY.
- CONTRACTOR SHALL RE-GRADE ALL AREAS DISTURBED BY PLANT REMOVAL, RELOCATION, AND/OR FROM INSTALLATION WORK. THE CONTRACTOR SHALL REPLACE BY EQUAL SIZE AND QUALITY ANY AND ALL EXISTING PLANT MATERIAL DISTURBED OR DAMAGED BY PLANTING REMOVAL, RELOCATION, AND/OR INSTALLATION.
- EXISTING TREES OR OTHER PLANT MATERIAL INDICATED ON THE PLANS TO BE RELOCATED SHALL BE HANDLED, CARED FOR, AND MAINTAINED AS NEW PLANTINGS. THE CONTRACTOR IS RESPONSIBLE FOR ANY REQUIRED ROOT PRUNING, WRAPPING, TREE SPADING OR BALL AND BURLAPPING, ADDITIONAL SUPPLEMENTAL HAND WATERING, IRRIGATION MISTERS INSTALLED AT THE TREE CANOPY, OR ANY OTHER SOUND HORTICULTURAL PRACTICE REQUIRED TO ENSURE THE SURVIVAL OF ALL RELOCATED PLANT MATERIAL.
- THE CONTRACTOR SHALL REFER TO THE LANDSCAPE PLANTING DETAILS, SPECIFICATIONS, PLANT LIST AND PLANS FOR FURTHER AND COMPLETE PLANTING INSTALLATION INSTRUCTIONS.
- LANDSCAPE CONTRACTOR SHALL FULLY FAMILIARIZE HIMSELF / HERSELF WITH THE PROJECT PRIOR TO BIDDING THE WORK.
- FOR SITE GRADING AND CONTOUR INFORMATION, EXISTING VEGETATION TO REMAIN, BUILDINGS AND OTHER SITE FEATURE LOCATIONS AND THE LOCATION OF ALL ABOVE AND BELOW GROUND UTILITIES SEE THE MOST CURRENT AND UP TO DATE ARCHITECTURAL, CIVIL, ELECTRICAL, STRUCTURAL AND MECHANICAL ENGINEERING DRAWINGS AS PROVIDED BY THE OWNER OR OWNER'S REPRESENTATIVE. FIELD LOCATE ALL UNDERGROUND UTILITIES, EXISTING VEGETATION TO REMAIN AND ANY OTHER OBSTRUCTIONS AND COORDINATE WITH OWNER'S REPRESENTATIVE PRIOR TO INITIATING ANY LANDSCAPE PLANTING OR IRRIGATION INSTALLATION WORK. LANDSCAPE CONTRACTOR SHALL BE RESPONSIBLE FOR REPAIRING OR REPLACING ANY DAMAGE COMMITTED TO EXISTING OR PROPOSED ELEMENTS ABOVE OR BELOW GROUND TO ITS ORIGINAL CONDITION AND TO THE SATISFACTION OF THE OWNER AND OWNER'S REPRESENTATIVE.
- LANDSCAPE CONTRACTOR SHALL FIELD STAKE THE LOCATION OF ALL PLANT MATERIAL AND EDGES OF PLANTING BEDS FOR THE REVIEW AND APPROVAL BY THE LANDSCAPE ARCHITECT PRIOR TO INITIATING ANY INSTALLATION OF THE LANDSCAPE PLANTINGS.
- LANDSCAPE CONTRACTOR SHALL COORDINATE WORK WITH THE IRRIGATION CONTRACTOR AND ALL OTHER TRADES AS REQUIRED.
- THE CONTRACTOR SHALL REQUEST INSPECTION OF THE PROJECT IN WRITING. IF ALL WORK IS SATISFACTORY AND COMPLETE IN ACCORDANCE WITH CONDITIONS OF CONTRACT DOCUMENTS, THEN THE OWNER AND LANDSCAPE ARCHITECT SHALL DECLARE THE WORK SUBSTANTIALLY COMPLETE. THE CONTRACTOR IS TO REPLACE REJECTED PLANT MATERIAL WITHIN ONE (1) WEEK OF NOTICE.
- GUYING/STAKING PRACTICES SHALL NOT PERMIT NAILS, SCREWS, WIRES, ETC., TO PENETRATE OUTER SURFACE OF THE TREE OR PALM. PLANT MATERIAL REJECTED DUE TO THIS PRACTICE SHALL BE REPLACED AT THE CONTRACTORS EXPENSE. REMOVAL OF ALL STAKING AND GUYING OF TREES AND PALMS AFTER FINAL ACCEPTANCE SHALL BE THE RESPONSIBILITY OF THE OWNER.
- ALL PLANT MATERIAL SHALL BE FLORIDA NO. 1 OR BETTER AT TIME OF INSTALLATION AND SHALL BE MAINTAINED IN THIS SAME CONDITION UNTIL FINAL ACCEPTANCE. THE CONTRACTOR GUARANTEES THE PLANT MATERIAL FOR A PERIOD OF ONE (1) YEAR FOLLOWING DATE OF SUBSTANTIAL COMPLETION.
- ALL PLANTS MUST BE HEALTHY, VIGOROUS MATERIAL, FREE OF PESTS AND DISEASE. ALL PLANT MATERIAL SHALL BE IN FULL AND STRICT ACCORDANCE TO FLORIDA NO. 1 GRADE, ACCORDING TO THE GRADES AND STANDARDS FOR NURSERY PLANTS, PUBLISHED BY THE FLORIDA DEPARTMENT OF AGRICULTURE AND CONSUMER SERVICES. PLANT MATERIAL IN SOME INSTANCES EXCEED NO. 1 GRADE IN ORDER TO MEET THE MINIMUM REQUIREMENTS OF THIS PROJECT.
- ALL NON SODDED AREAS TO RECEIVE EITHER 3" MULCH OR 3" ROCK MULCH.

PLANT SCHEDULE REHAB

SYMBOL	CODE	BOTANICAL NAME	COMMON NAME	CAL	SIZE	QTY	REMARKS
TREES							
	IE	Ilex x attenuata 'Eagleston'	Eagleston Holly	3" Cal.	10' x 4' Spr.	25	May be relocated from site. This species may be used as tree replacement for other species.
	LR8	Livistona decora	Ribbon Palm	8" C.T.		18	May be relocated from site. This species may be used as tree replacement for other species.
	MG3	Magnolia grandiflora	Southern Magnolia	3" Cal.	12' Ht. x 4' Spd.	1	This species may be used as tree replacement for other species.
	QV3	Quercus virginiana	Southern Live Oak	3" Cal.	14' Ht. x 4' Spr., Full	6	May be relocated from site. This species may be used as tree replacement for other species.
	RR	Roystonea regia	Royal Palm	20" G.W.	Matched, Single Straight Trunk	5	May be relocated from site.
	SP	Sabal palmetto	Cabbage Palmetto	15" OA Ht.		3	May be relocated from site
	TR	Thrinax radiata	Florida Thatch Palm	Matched	5' O.A. Ht. Full	11	
SHRUBS							
	CHR	Chrysobalanus icaco 'Red Tip'	Red Tip Cocoplum	3 gal	24" Ht. x 18" Sp.	167	
	CLU	Clusia guttifera	Small Leaf Clusia	3 gal	18" OA, Full	50	
GROUND COVERS							
	DIV	Dianella tasmanica	Variegated Flax Lily	3 gal	12" Ht. x 12" Spr.	30" o.c.	840
	FIC	Ficus microcarpa 'Green Island'	Green Island Ficus	3 gal	12" Ht. x 18" Spr.	30" o.c.	277
	JUP	Juniperus chinensis 'Parsonii'	Parsoni Juniper	3 gal	12" Ht. x 18" Spr.	30" o.c.	315
	LPM	Liriope muscari 'Big Blue'	Big Blue Lilyturf	1 gal	12" Ht.	24" o.c.	162
	MUH	Muhlenbergia capillaris	Pink Muhly	3 gal	12" Ht. x 18" Spr.	36" o.c.	158
	PHI	Philodendron selloum	Split Leaf Philodendron	3 gal	24" Ht.	42" o.c.	54
	PLU	Plumbago auriculata	Blue Plumbago	3 gal	18" x 18" Spr., Full	36" o.c.	73
	TRD2	Tripsacum dactyloides	Fakahatchee Grass	3 gal	18" OA	48" o.c.	35
SOD AND MULCH							
	MUL	Pine Bark Nuggets		3" Depth			Contractor to Verify Quantity (CY).
	PAS	Paspalum notatum	Bahia Grass - Sod	sod			Contractor to Verify Quantity (SF). Solid Sod, Sand Grown, Rolled, Free of Weeds and Pests. In Dry Retention Basin and Construction Staging Area.
	Roc	Rock Mulch		3" Depth	None		
	STE	Stenotaphrum secundatum 'Floratum'	St. Augustine Floratum Sod	sod			Contractor to Verify Quantity (SF). Solid Sod, Sand Grown, Rolled, Free of Weeds and Pests.


IRRIGATION NOTES

- ALL PROPOSED LANDSCAPING TO IRRIGATED BY A 100% AUTOMATIC SYSTEM.
- IRRIGATION SYSTEM SHALL NOT BE INSTALLED THROUGH EXISTING PLANT COMMUNITIES.
- IRRIGATION SPRINKLER ZONES TO BE SEPARATE FOR HIGH AND LOW WATER REQUIREMENT PLANT AREAS AND OPERATED ON DIFFERENT WATERING SCHEDULES.
- IRRIGATION OVERTHROW TO NON-PERVIOUS AND NATURAL AREAS TO BE MINIMIZED.
- A RAIN SENSOR IS TO BE INSTALLED WITH THE IRRIGATION SYSTEM CONTROLLER.
- IRRIGATION PIPING TO BE LOCATED WITHIN PLANTING OR SOD AREAS WHEREVER FEASIBLE. PIPING UNDER ROADS TO BE INSTALLED WITHIN SCHEDULE 40 PVC SLEEVE.
- A "Y" TYPE FILTER SHALL BE INSTALLED AT THE HEAD END OF LOW VOLUME LINES AND IN-LINE PRESSURE REGULATORS TO REDUCE PRESSURE NO MORE THAN 15 PSI SHALL BE UTILIZED.
- NON-POTABLE IRRIGATION LINES TO BE PURPLE IN COLOR.
- WHEN NECESSARY, IRRIGATION INSTALLATION WITHIN THE DRIP LINE / CANOPY OF EXISTING TREES SHOULD BE DONE IN THE MOST SENSITIVE MANNER POSSIBLE IN ORDER TO AVOID ROOT DAMAGE. PROPOSED IRRIGATION WITHIN THE DRIPLINE/CANOPY SHOULD BE 'MICRO-SPRAY' LOCATED ABOVE EXISTING GRADE.

MITIGATION TREES TO BE REMOVED AND REPLACED

KEY	TREE TYPE	CALIPER	STATUS
01	CABBAGE PALM	15' OA	TO BE REMOVED
02	CABBAGE PALM	15' OA	TO BE REMOVED
03	CABBAGE PALM	15' OA	TO BE REMOVED
04	MAGNOLIA	15' OA	TO BE REMOVED
05	LIVE OAK	15' OA	TO BE REMOVED
06	ROYAL PALM	20' G.W.	TO BE REMOVED
07	ROYAL PALM	20' G.W.	TO BE REMOVED
08	EAGLESTON HOLLY	14' OA	TO BE REMOVED
09	RIBBON PALM	15' OA	TO BE REMOVED
10	RIBBON PALM	15' OA	TO BE REMOVED
11	EAGLESTON HOLLY	14' OA	TO BE REMOVED
12	EAGLESTON HOLLY	14' OA	TO BE REMOVED
13	EAGLESTON HOLLY	14' OA	TO BE REMOVED
14	EAGLESTON HOLLY	14' OA	TO BE REMOVED
15	EAGLESTON HOLLY	14' OA	TO BE REMOVED
16	RIBBON PALM	15' OA	TO BE REMOVED
17	EAGLESTON HOLLY	14' OA	TO BE REMOVED
18	EAGLESTON HOLLY	14' OA	TO BE REMOVED
19	EAGLESTON HOLLY	14' OA	TO BE REMOVED
20	EAGLESTON HOLLY	14' OA	TO BE REMOVED
21	EAGLESTON HOLLY	14' OA	TO BE REMOVED
22	RIBBON PALM	15' OA	TO BE REMOVED
23	LIVE OAK	15' OA	TO BE REMOVED
24	LIVE OAK	15' OA	TO BE REMOVED
25	LIVE OAK	15' OA	TO BE REMOVED
26	RIBBON PALM	15' OA	TO BE REMOVED
27	RIBBON PALM	15' OA	TO BE REMOVED
28	RIBBON PALM	15' OA	TO BE REMOVED
29	RIBBON PALM	15' OA	TO BE REMOVED
30	RIBBON PALM	15' OA	TO BE REMOVED
31	EAGLESTON HOLLY	14' OA	TO BE REMOVED
32	EAGLESTON HOLLY	14' OA	TO BE REMOVED
33	EAGLESTON HOLLY	14' OA	TO BE REMOVED
34	EAGLESTON HOLLY	14' OA	TO BE REMOVED
35	EAGLESTON HOLLY	14' OA	TO BE REMOVED
36	EAGLESTON HOLLY	14' OA	TO BE REMOVED
37	EAGLESTON HOLLY	14' OA	TO BE REMOVED
38	EAGLESTON HOLLY	14' OA	TO BE REMOVED
39	EAGLESTON HOLLY	14' OA	TO BE REMOVED
40	EAGLESTON HOLLY	14' OA	TO BE REMOVED
41	RIBBON PALM	15' OA	TO BE REMOVED
42	RIBBON PALM	15' OA	TO BE REMOVED
43	RIBBON PALM	15' OA	TO BE REMOVED
44	RIBBON PALM	15' OA	TO BE REMOVED
45	LIVE OAK	15' OA	TO BE REMOVED
46	EAGLESTON HOLLY	14' OA	TO BE REMOVED
47	ROYAL PALM	20' G.W.	TO BE REMOVED
48	EAGLESTON HOLLY	14' OA	TO BE REMOVED
49	ROYAL PALM	20' G.W.	TO BE REMOVED
50	EAGLESTON HOLLY	14' OA	TO BE REMOVED
51	ROYAL PALM	20' G.W.	TO BE REMOVED
52	EAGLESTON HOLLY	14' OA	TO BE REMOVED
53	LIVE OAK	15' OA	TO BE REMOVED
54	RIBBON PALM	15' OA	TO BE REMOVED
55	RIBBON PALM	15' OA	TO BE REMOVED
56	RIBBON PALM	15' OA	TO BE REMOVED
57	RIBBON PALM	15' OA	TO BE REMOVED
58	RIBBON PALM	15' OA	TO BE REMOVED

TOTAL: (3) CABBAGE PALMS, (18) RIBBON PALMS, (5) ROYAL PALMS, (25) EAGLESTON HOLLIES, (6) LIVE OAKS, AND (1) MAGNOLIA TO BE REMOVED AND REPLACED ON THIS PHASE.

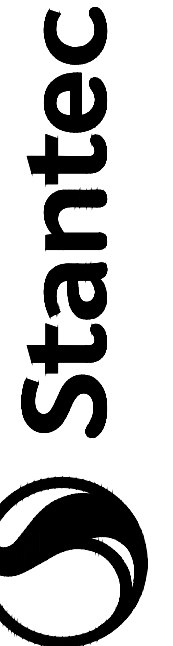

Stantec Consulting Services Inc.
590 Professional Parkway East
Fort Worth, TX 76104
Tel: (817) 907-6900
www.stantec.com

The Contractor shall verify and be responsible for all dimensions, ISO/9001 scale the drawings and verify all dimensions and materials from the property of Stantec. Reproduction or use for any purpose other than that authorized by Stantec is forbidden.

Consultant

YTYT.MMM.DD	App'd	By	Revision
YTYT.MMM.DD	App'd	By	Issued

Permit/Seal

THOMAS J. KOTKIEWICZ, RLA
FLORIDA LICENSE NO. LA0001687

Client/Project
SARASOTA MEMORIAL HOSPITAL
SARASOTA MEMORIAL HOSPITAL OPERATIONS
EXPANSION MRI/IR, REHAB AND PARKING LOT
EXPANSION
CITY OF VENICE, FLORIDA

Project No.: 215618849

File Name: 215614375-015

Scale:
Tk Tk 2025/12
Dwn. Dgn. Crkd. YTYT.MMM.DD

LANDSCAPE NOTES

Revision:
Drawing No.

LP603

V:\215618849\215614375\landscapes\plan\1_spacing\sheet1.dwg 11/13/24 AM