



**D34742**

Laurel Rd E & Twin Laurel Blvd  
Nokomis, FL 34275

**SO #198787**

Resac: 06/28/2024  
Binder: 09/03/2024

Revision Log

<b>2</b>	07/19/24	R - Revise Monument
<b>1</b>	09/03/24	Binder
<b>2</b>	03/07/25	Rev per city notes

# PANDA EXPRESS

**S1** 2'-6" Channel Letter Set | 52.30 sq ft

**Square Footage:**  
Max allowed for Site = **150.00 sq ft**



**S2 S3**

6' Lockup | 36.0 sq ft



**S4**

5' Lockup | 25.0 sq ft

**Proposed:**

S1 - 2'-6" CL.....	52.30 sq ft
S2 - 6' Lockup.....	36.00 sq ft
S3 - 6' Lockup.....	36.00 sq ft
S4 - 5' Lockup.....	25.00 sq ft
<b>Total.....</b>	<b>149.30 sq ft</b>



**D1** DT Clearance  
(2) Required

**D2** OCU Canopy  
(2) Required



**D3** DT Menu  
(2) Required



**D4** Directional




**D5** Parking Sign  
(2) Required



**D6** Parking Sign  
(2) Required

**M1** D/F Monument Sign | 56.00 sq ft

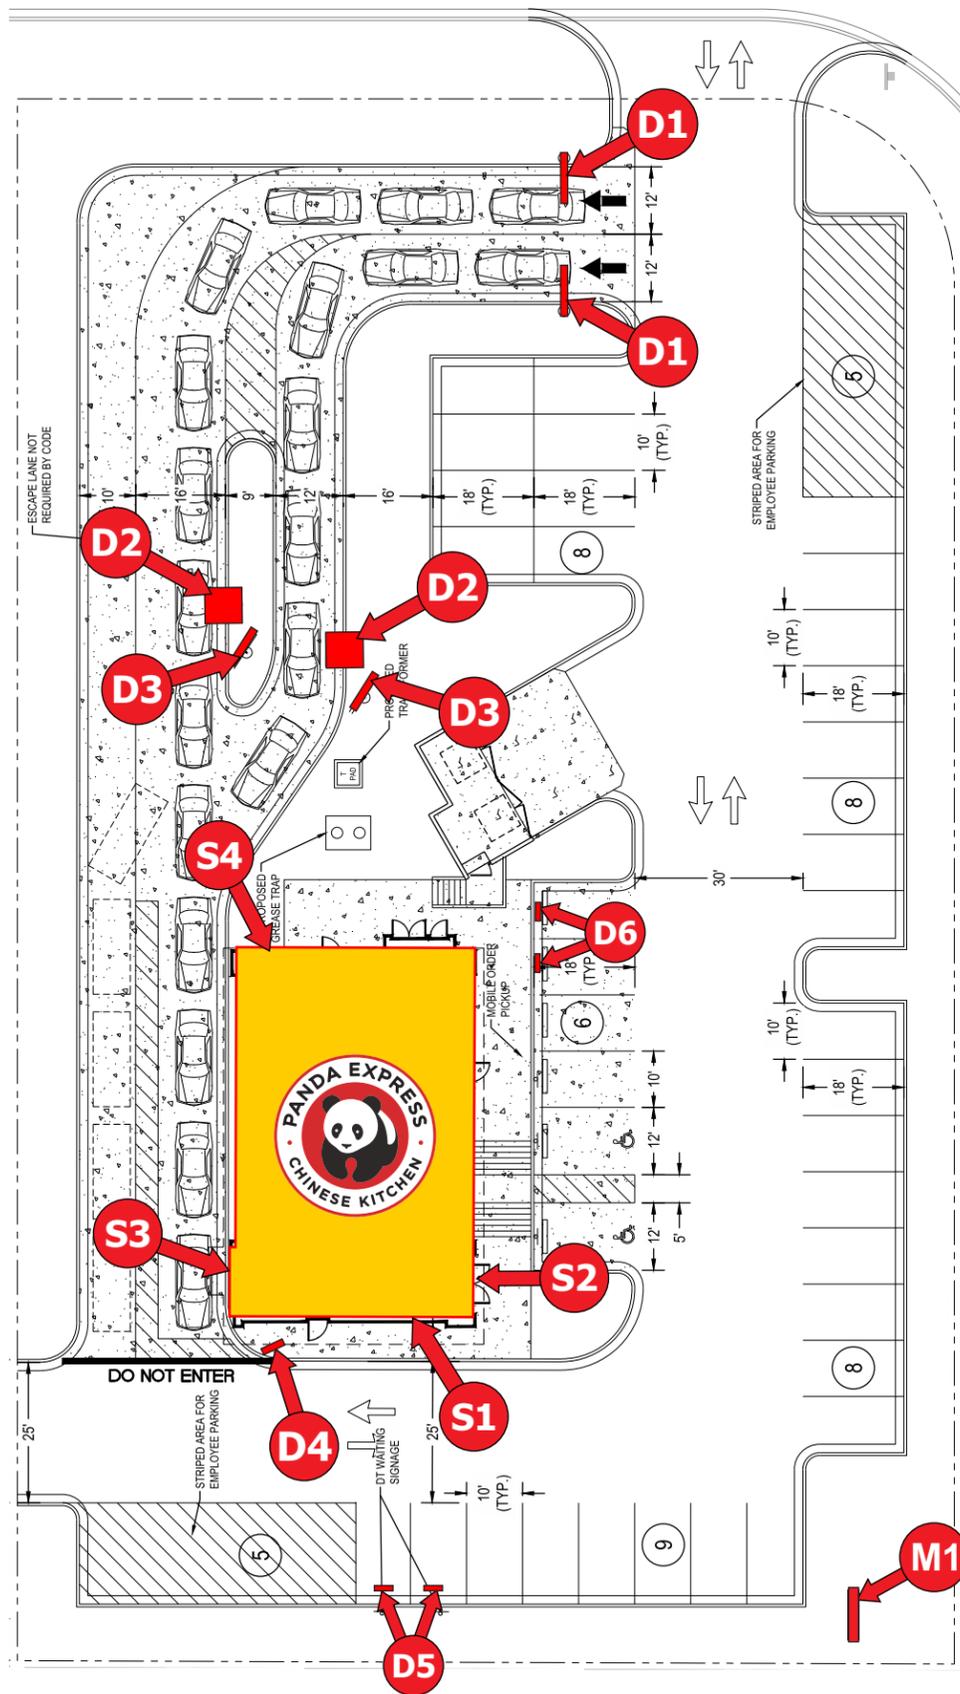

National Headquarters: 1077 West Blue Heron Blvd.  
West Palm Beach, Florida 33404  
800.772.7932  
www.atlasbtw.com

Revisions:

- 2 07/19/24 R - Revise Monument
- 1 09/03/24 Binder
- 2 03/07/25 Rev per city notes

Site D34741



PM: Jessica N.	Address: Laurel Rd E & Twin Trail Blvd
Drawn By: JS	City State: Nokomis, FL 34275
Date: 09/03/2024	Drawing Number: 198787
	Page: 2



SHORT FRONT ELEVATION - Scale: 3/16" = 1'-0"


Revisions:

- 2 07/19/24 R - Revise Monument
- 1 09/03/24 Binder
- 2 03/07/25 Rev per city notes

Site D34741



PM: Jessica N.	Address: Laurel Rd E & Twin Trail Blvd
Drawn By: JS	City State: Nokomis, FL 34275
Date: 09/03/2024	Drawing Number: 198787

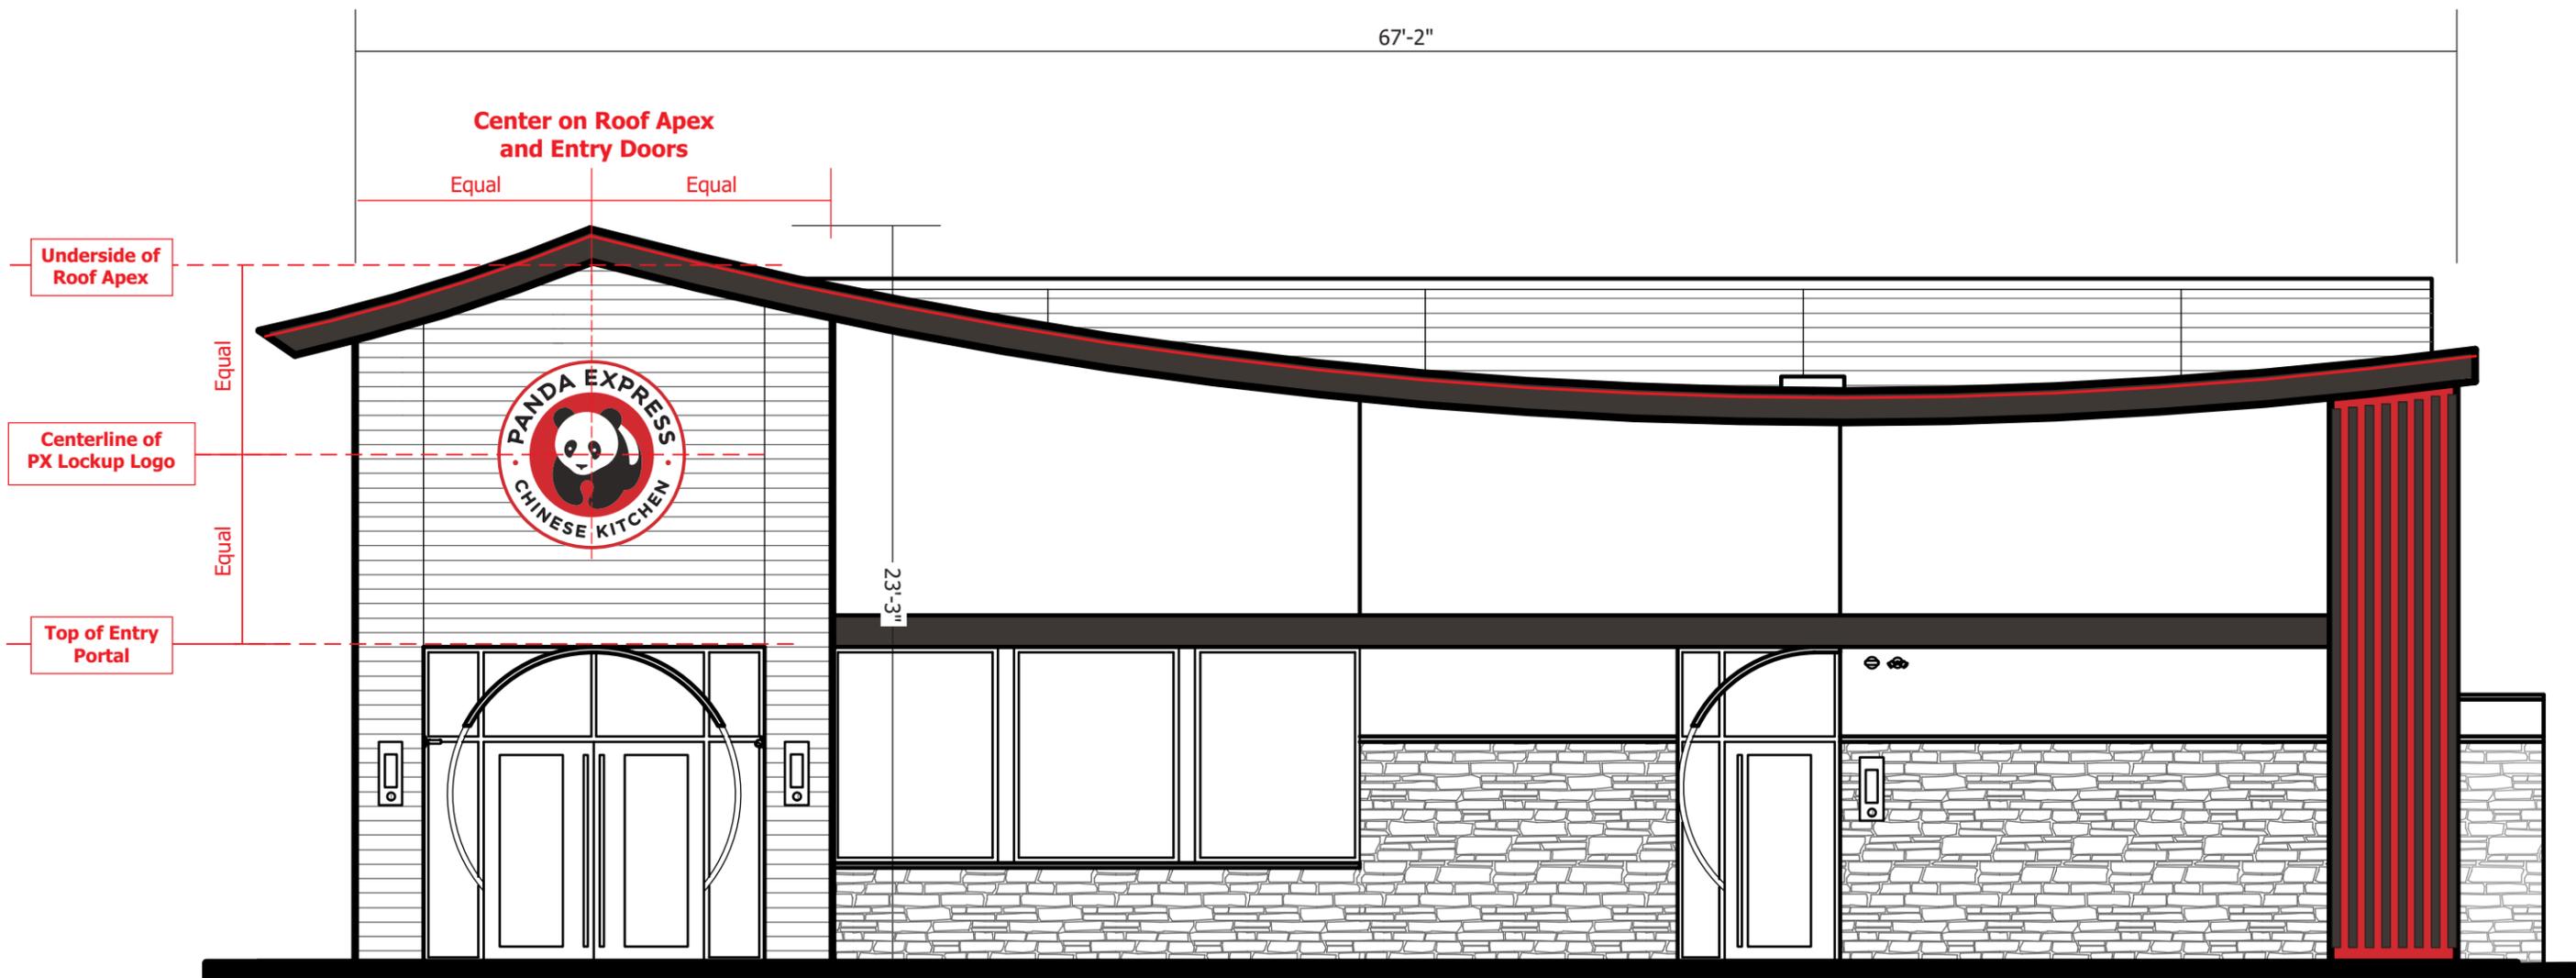

**LONG ENTRY ELEVATION** - Scale: 3/16" = 1'-0"



National Headquarters: 1077 West Blue Heron Blvd.  
 West Palm Beach, Florida 33404  
 800.772.7932  
 www.atlasbtw.com


Revisions:

2	07/19/24	R - Revise Monument
1	09/03/24	Binder
2	03/07/25	Rev per city notes

Site D34741



PM: Jessica N.	Address: Laurel Rd E & Twin Trail Blvd
Drawn By: JS	City State: Nokomis, FL 34275
Date: 09/03/2024	Drawing Number: 198787
	Page: 4

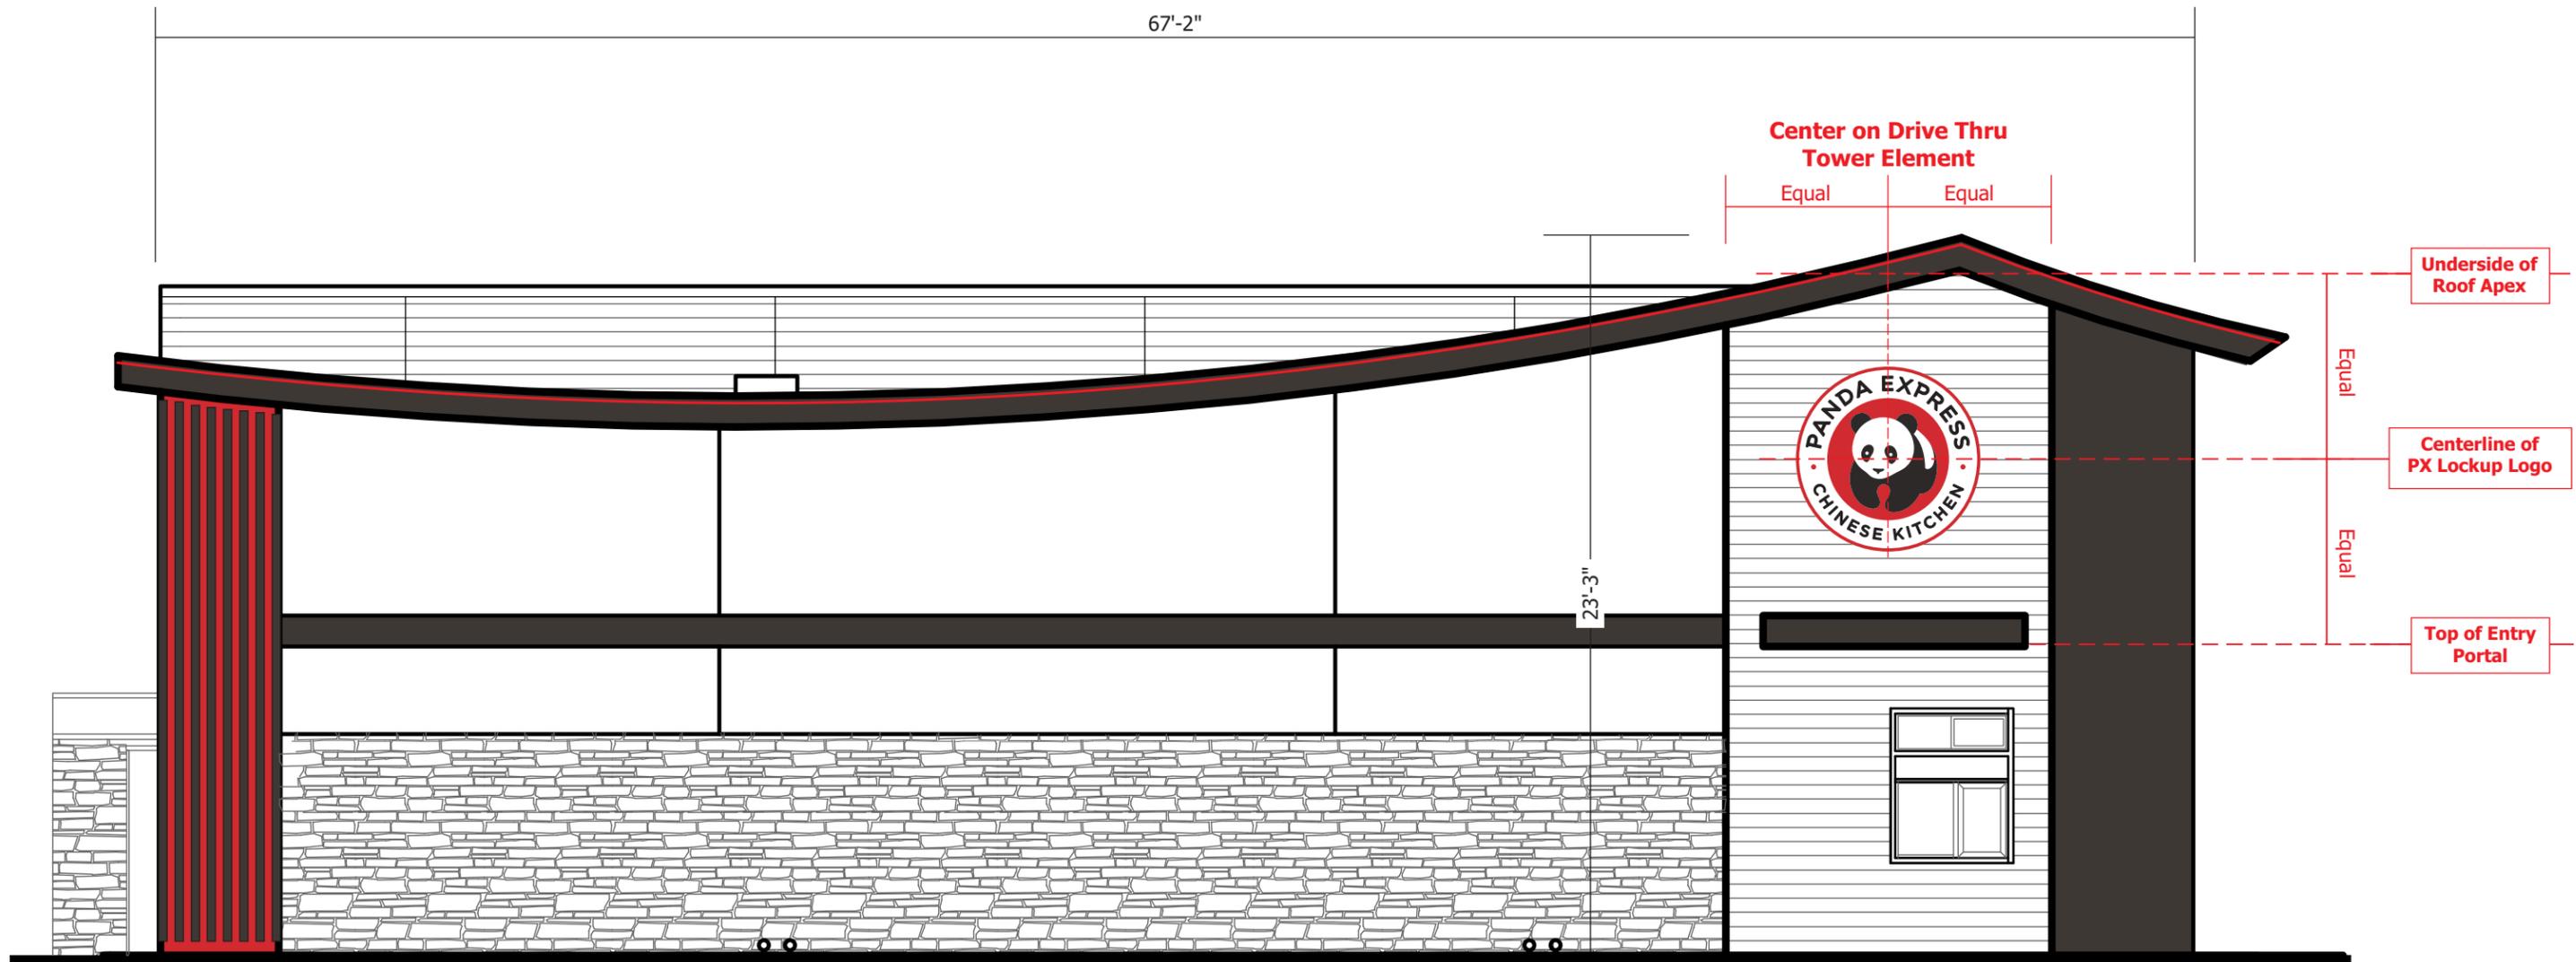

LONG DRIVE THRU ELEVATION - Scale: 3/16" = 1'-0"



National Headquarters: 1077 West Blue Heron Blvd.  
 West Palm Beach, Florida 33404  
 800.772.7932  
 www.atlasbtw.com

Revisions:

- 2 07/19/24 R - Revise Monument
- 1 09/03/24 Binder
- 2 03/07/25 Rev per city notes

Site D34741



PM: Jessica N.

Drawn By: JS


Date: 09/03/2024

Address: Laurel Rd E & Twin Trail Blvd

City State: Nokomis, FL 34275

Drawing Number: 198787

Page: 5

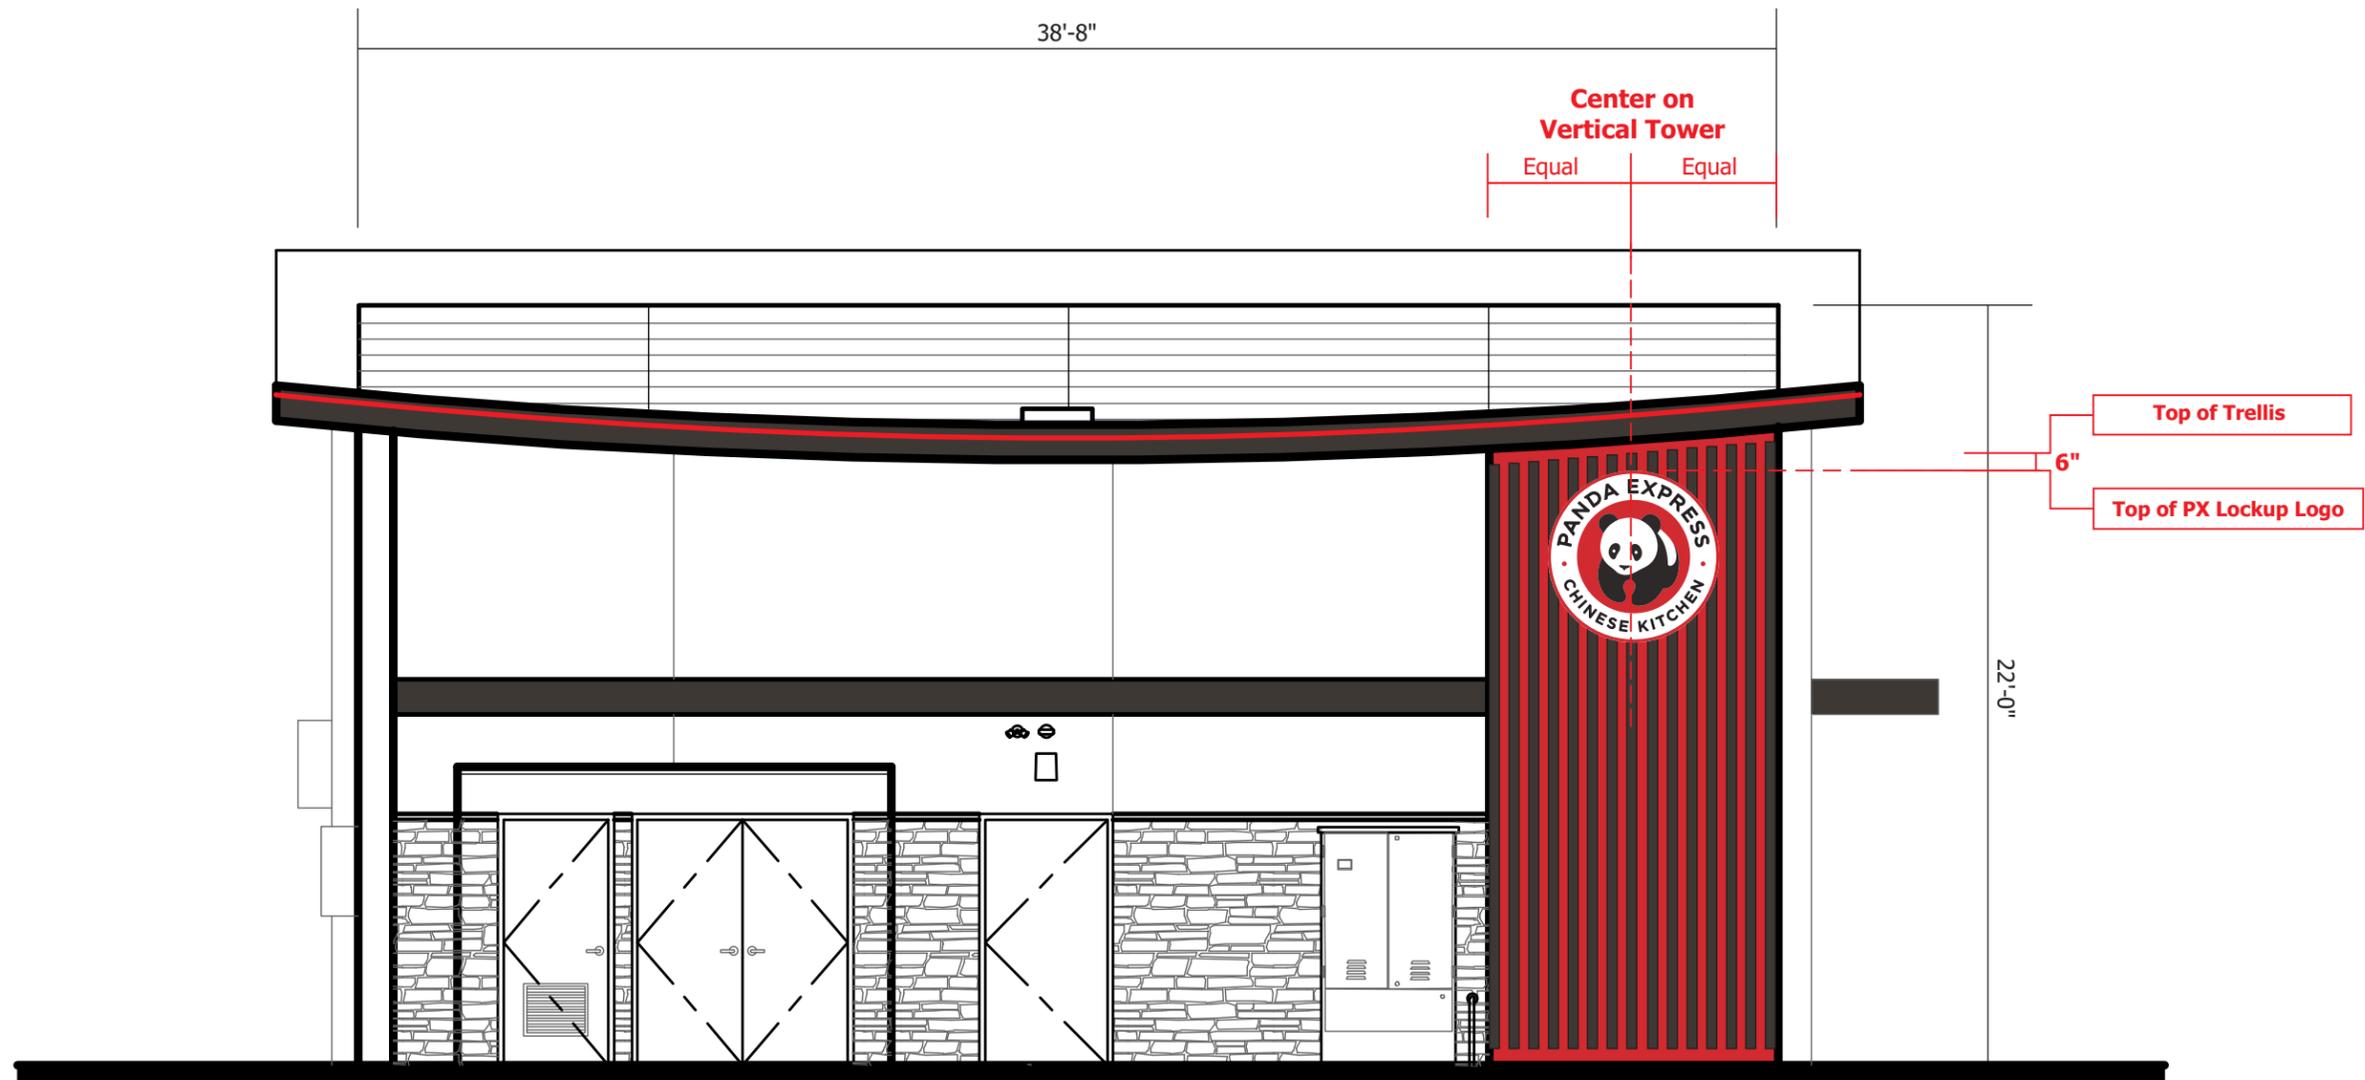

SHORT REAR UTILITY ELEVATION - Scale: 3/16" = 1'-0"

Revisions:

- 2 07/19/24 R - Revise Monument
- 1 09/03/24 Binder
- 2 03/07/25 Rev per city notes

Site D34741



PM: Jessica N.

Drawn By: JS

Date: 09/03/2024

Address: Laurel Rd E & Twin Trail Blvd

City State: Nokomis, FL 34275

Drawing Number: 198787

Page: 6



**S1** Scale: 1/2" = 1'-0"

52.30 Square Feet

**PANDA Letters:**

- 3" returns, aluminum coil with painted finish.
- White polycarbonate faces with vinyl overlay, secured with 1" Jewelite Trimcap
- Internally illuminated with White LEDs

**Colors**

- Returns:** Formed aluminum painted PMS 7 Black (satin)
- Jewelite Trimcap:** 1" Black
- Faces:** 7328 White polycarbonate with 3M 3630-33 Red vinyl overlay
- Internal Illumination:** AAALED Cool White LEDs

**Light Bar and EXPRESS Letters:**

- 3" returns, aluminum coil with painted finish.
- 7328 White polycarbonate face secured with 1" Jewelite Trimcap
- Internally illuminated with White LEDs.
- Halo Downlighting on EXPRESS Letters from White Contour LEDs.
- 1/4" thick FCO aluminum EXPRESS letters with painted finish.

**Colors**


- Returns:** Formed aluminum painted White (satin)
- Jewelite Trimcap:** 1" White
- Faces:** 7328 White polycarbonate
- Internal Illumination:** AAALED Cool White LEDs
- FCO Letters:** Painted PMS 7 Black (satin)
- Halo Downlighting:** GE Contour White LED System

1 1/2" Standoffs

3" deep returns

1/4" thick FCO aluminum letters

**Side View**

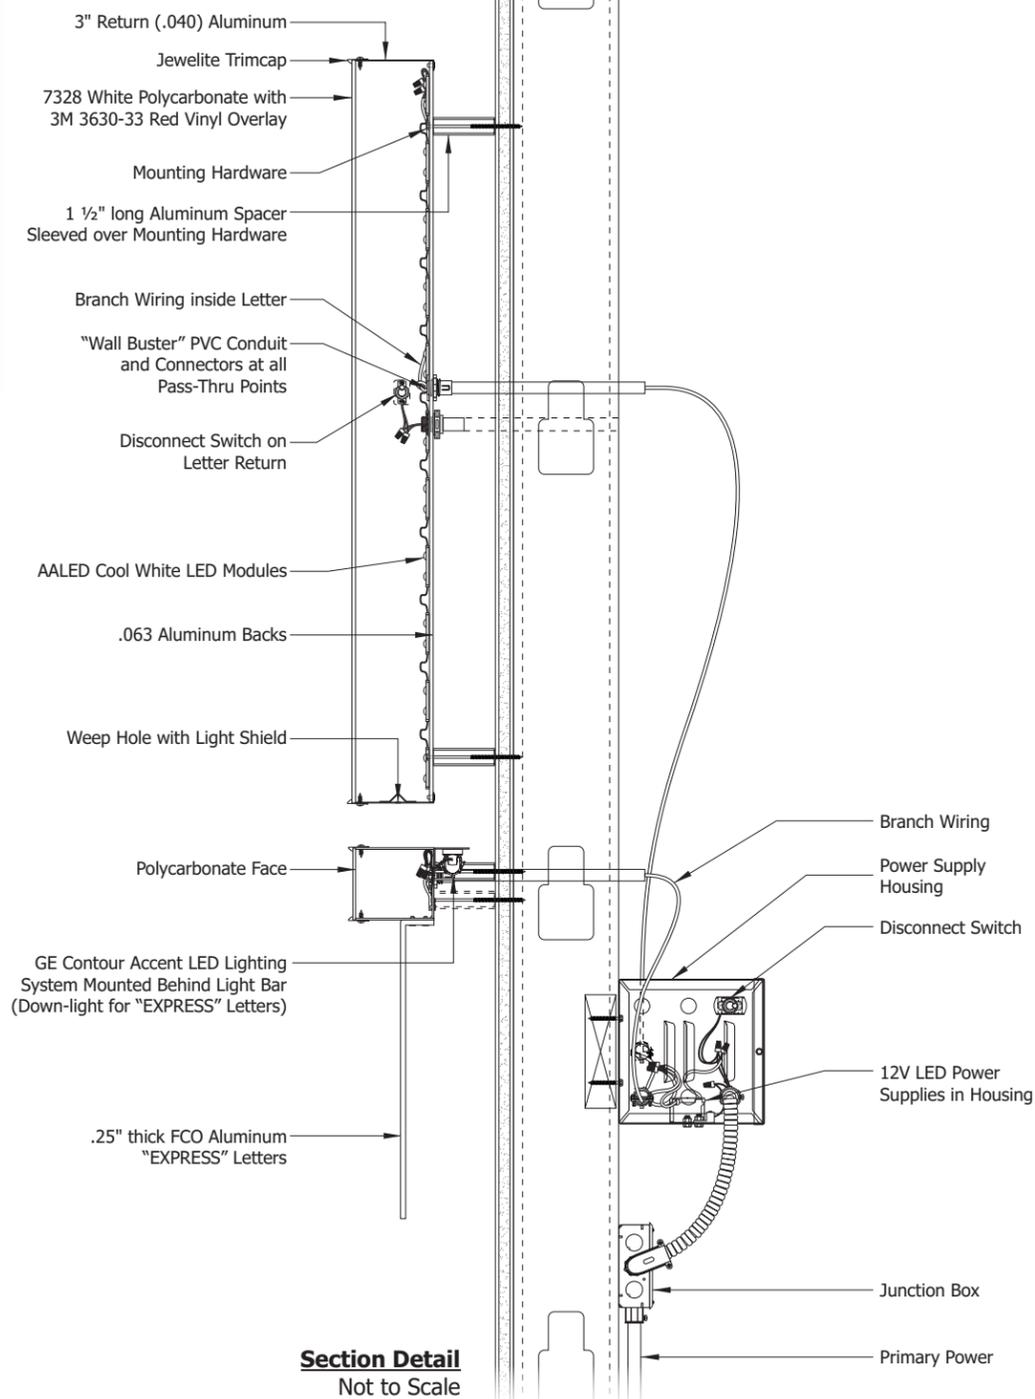

**Section Detail**  
Not to Scale

**ELECTRICAL NOTES**

1. All materials and fasteners meet 3004.4
2. All electrical components are UL listed, labeled and approved.
3. Sign grounded according to NEC 6007.7
4. Signs manufactured and listed NEC 600.3 and marked per NEC 600.4.
5. All branch circuits per NEC 600 .5(B).1 or (B).2.
6. All Signs controlled by photocell or time clock per FBC 13-415. (ABC).1.4.
7. One visible 20 amp disconnect per sign per NEC 600.6(A).1



National Headquarters: 1077 West Blue Heron Blvd.  
West Palm Beach, Florida 33404  
800.772.7932  
www.atlasbtw.com

**Revisions:**

- 2 07/19/24 R - Revise Monument
- 1 09/03/24 Binder
- 2 03/07/25 Rev per city notes

Site D34741



PM: Jessica N.

Drawn By: JS


Date: 09/03/2024

Address: Laurel Rd E & Twin Trail Blvd

City State: Nokomis, FL 34275

Drawing Number: 198787

Page: 7

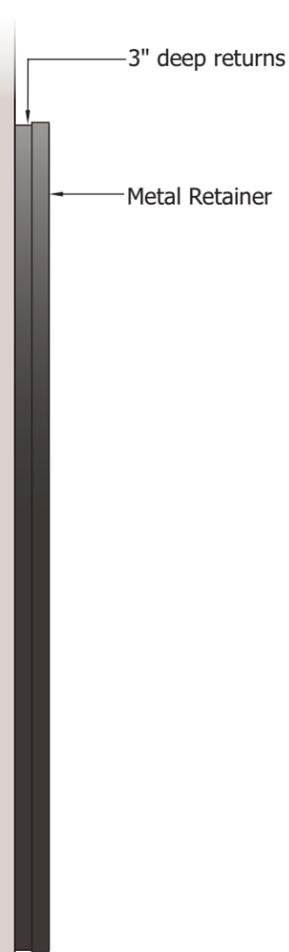

Side View



S2 S3 Scale: 3/4" = 1'-0"

**Scope and Description:**

Manufacture and install on S/F Lockup sign cabinet.

- 3" deep formed aluminum return and aluminum back.
- White polycarbonate secured with metal retainers.
- All graphics are first surface applied vinyl.
- Lockup is internally illuminated with white LEDs and flush mounted.


**Square Footage:**

6.0' x 6.0' = 36.0 Sq Ft

**Colors:**

-  **Returns:** Formed aluminum painted PMS 7 Black (satin)
-  **Metal Retainer:** Face side painted to match PMS 711 Red (satin)  
Return side painted to match PMS 7 Black (satin)
-  **Faces:** 7328 White polycarbonate
-  **Vinyl Graphics:** 3M 3630-33 Red & 180C-22 Black Vinyl
-  **Internal Illumination:** AAALED Warm White LEDs

**NOTE:** The LEDs products used in this sign are Warm White and are rated at 3500 Color Temperature (Kelvin)

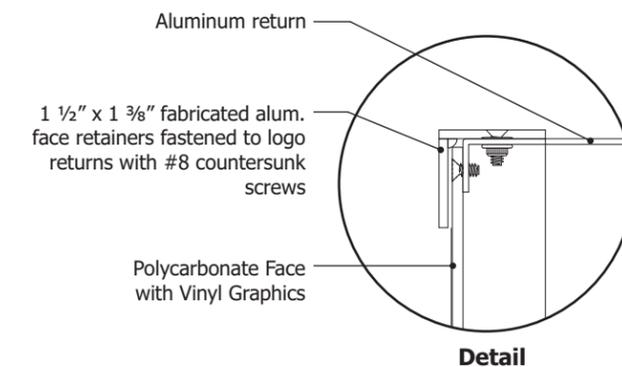

**ELECTRICAL NOTES**

1. All materials and fasteners meet 3004.4
2. All electrical components are UL listed, labeled and approved.
3. Sign grounded according to NEC 6007.7
4. Signs manufactured and listed NEC 600.3 and marked per NEC 600.4.
5. All branch circuits per NEC 600 .5(B).1 or (B).2.
6. All Signs controlled by photocell or time clock per FBC 13-415. (ABC).1.4.
7. One visible 20 amp disconnect per sign per NEC 600.6(A).1



National Headquarters: 1077 West Blue Heron Blvd.  
West Palm Beach, Florida 33404  
800.772.7932  
www.atlasbtw.com

**Revisions:**

-  07/19/24 R - Revise Monument
-  09/03/24 Binder
-  03/07/25 Rev per city notes


Site D34741



PM: Jessica N.	Address: Laurel Rd E & Twin Trail Blvd
Drawn By: JS	City State: Nokomis, FL 34275
Date: 09/03/2024	Drawing Number: 198787



Side View

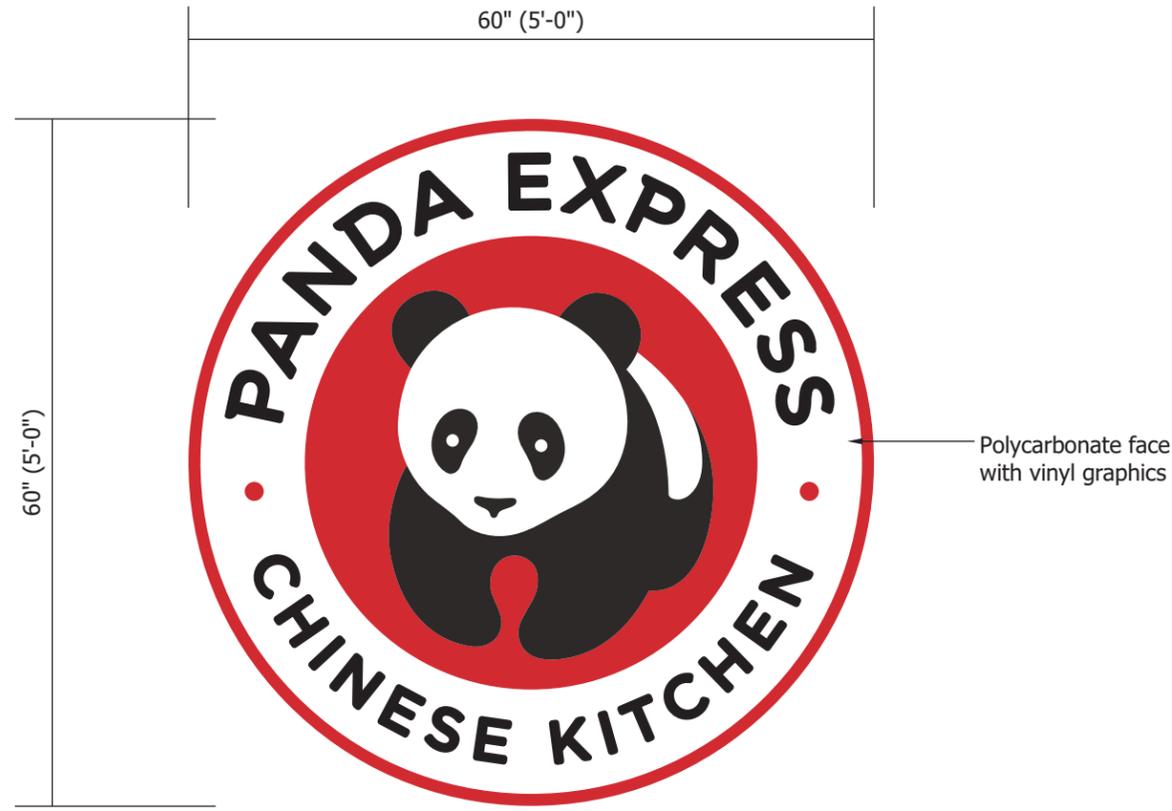

**S4** Scale: 3/4" = 1'-0"

**Scope and Description:**

Manufacture and install on S/F Lockup sign cabinet.

- 3" deep formed aluminum return and aluminum back.
- White polycarbonate secured with metal retainers.
- All graphics are first surface applied vinyl.
- Lockup is internally illuminated with white LEDs and flush mounted.


**Square Footage:**

5.0' x 5.0' = 25.0 Sq Ft

**Colors:**

-  **Returns:** Formed aluminum painted PMS 7 Black (satin)
-  **Metal Retainer:** Face side painted to match PMS 711 Red (satin)  
Return side painted to match PMS 7 Black (satin)
-  **Faces:** 7328 White polycarbonate
-  **Vinyl Graphics:** 3M 3630-33 Red & 180C-22 Black Vinyl
-  **Internal Illumination:** AAALED Warm White LEDs

**NOTE:** The LEDs products used in this sign are Warm White and are rated at 3500 Color Temperature (Kelvin)

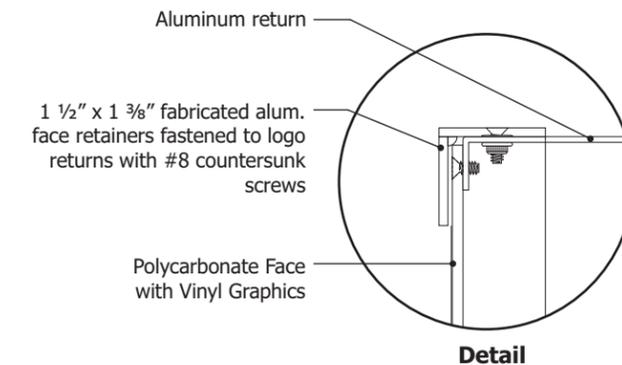

**ELECTRICAL NOTES**

1. All materials and fasteners meet 3004.4
2. All electrical components are UL listed, labeled and approved.
3. Sign grounded according to NEC 6007.7
4. Signs manufactured and listed NEC 600.3 and marked per NEC 600.4.
5. All branch circuits per NEC 600 .5(B).1 or (B).2.
6. All Signs controlled by photocell or time clock per FBC 13-415. (ABC).1.4.
7. One visible 20 amp disconnect per sign per NEC 600.6(A).1



National Headquarters: 1077 West Blue Heron Blvd.  
West Palm Beach, Florida 33404  
800.772.7932  
www.atlasbtw.com



**Revisions:**

-  07/19/24 R - Revise Monument
-  09/03/24 Binder
-  03/07/25 Rev per city notes

Site D34741




PM: Jessica N.	Address: Laurel Rd E & Twin Trail Blvd
Drawn By: JS	City State: Nokomis, FL 34275
Date: 09/03/2024	Drawing Number: 198787
Page: 9	

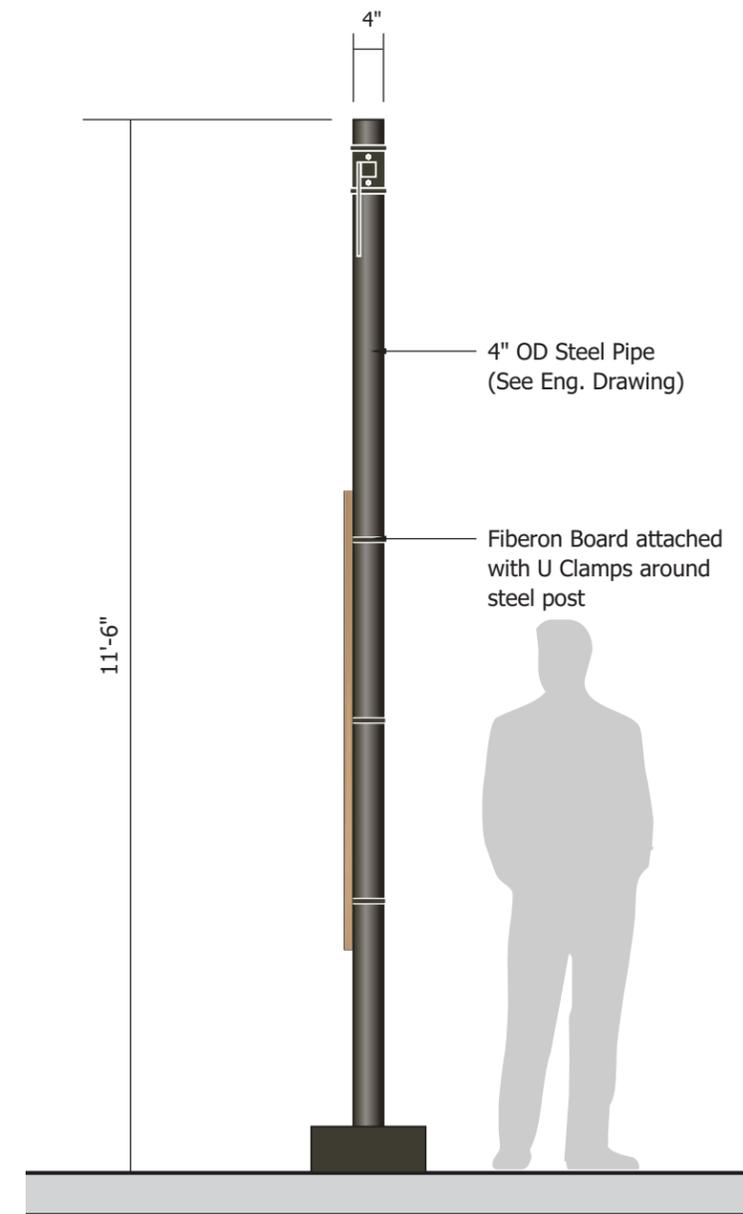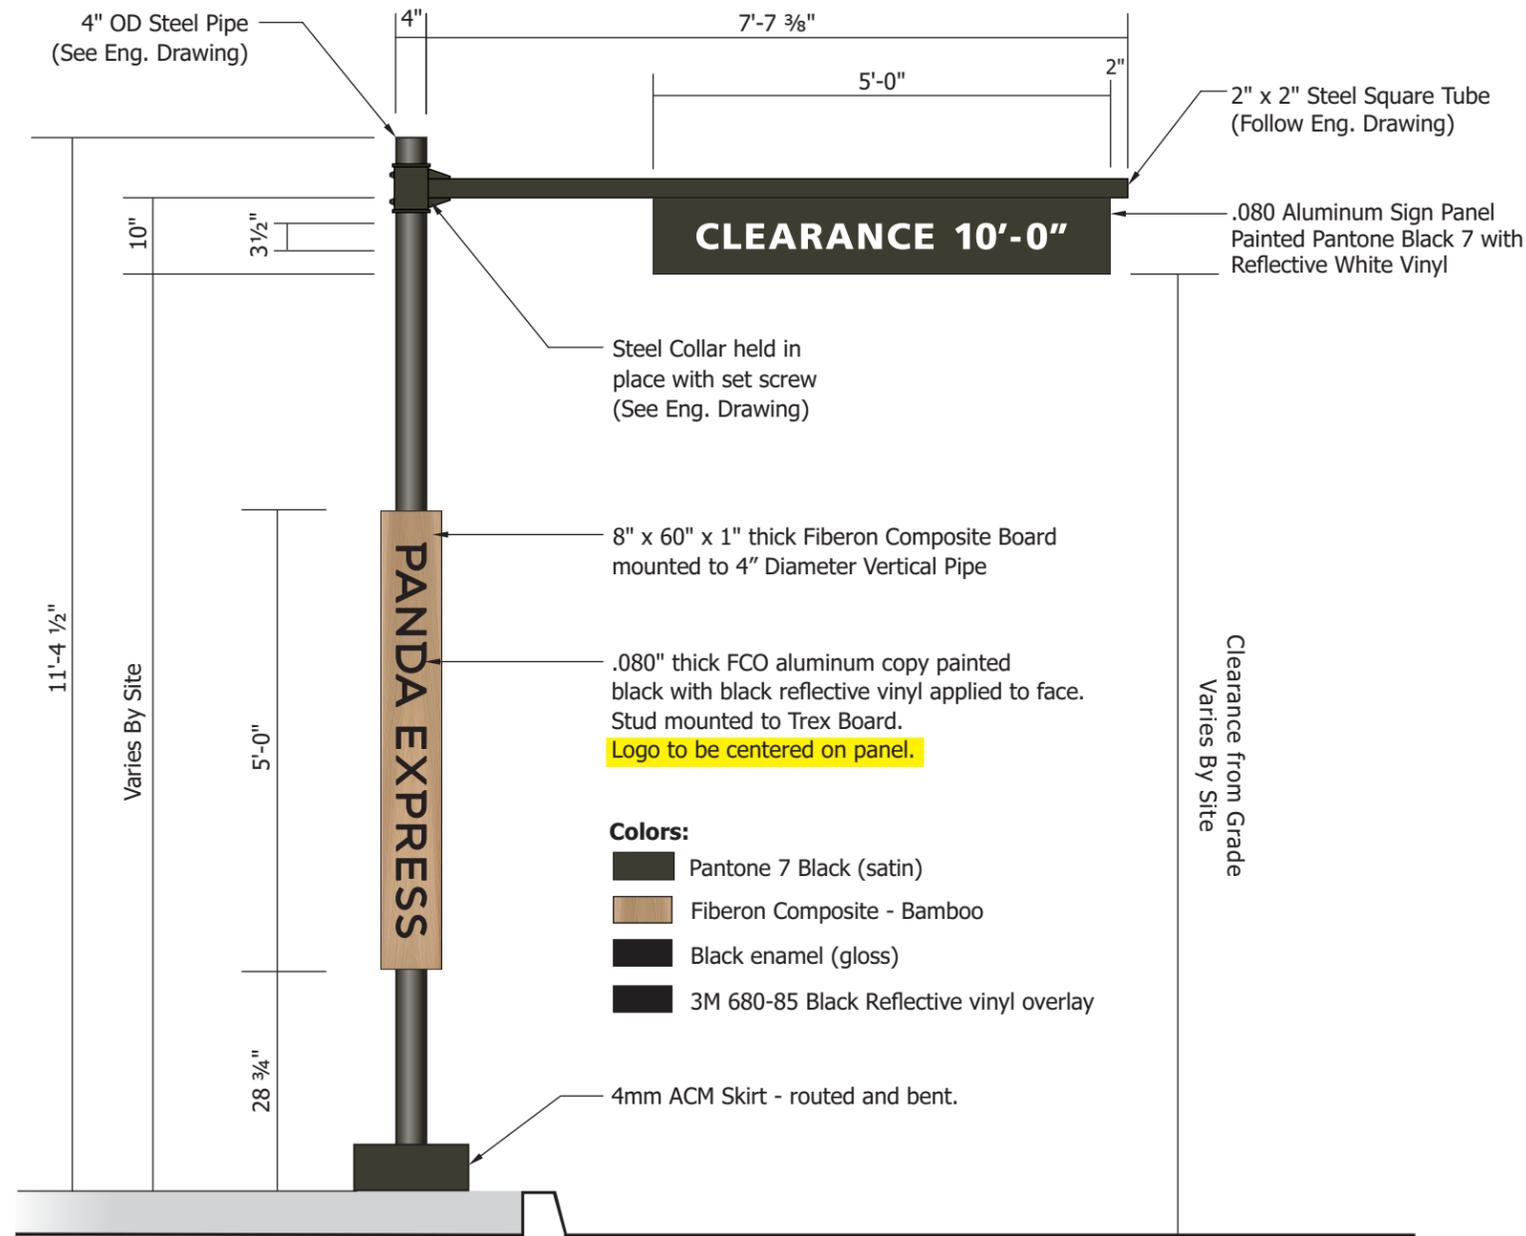


**D1** Scale: 1/2" = 1'-0"

**NOTE:** This site requires (2) two Clearance Bars for Double Drive Thru.

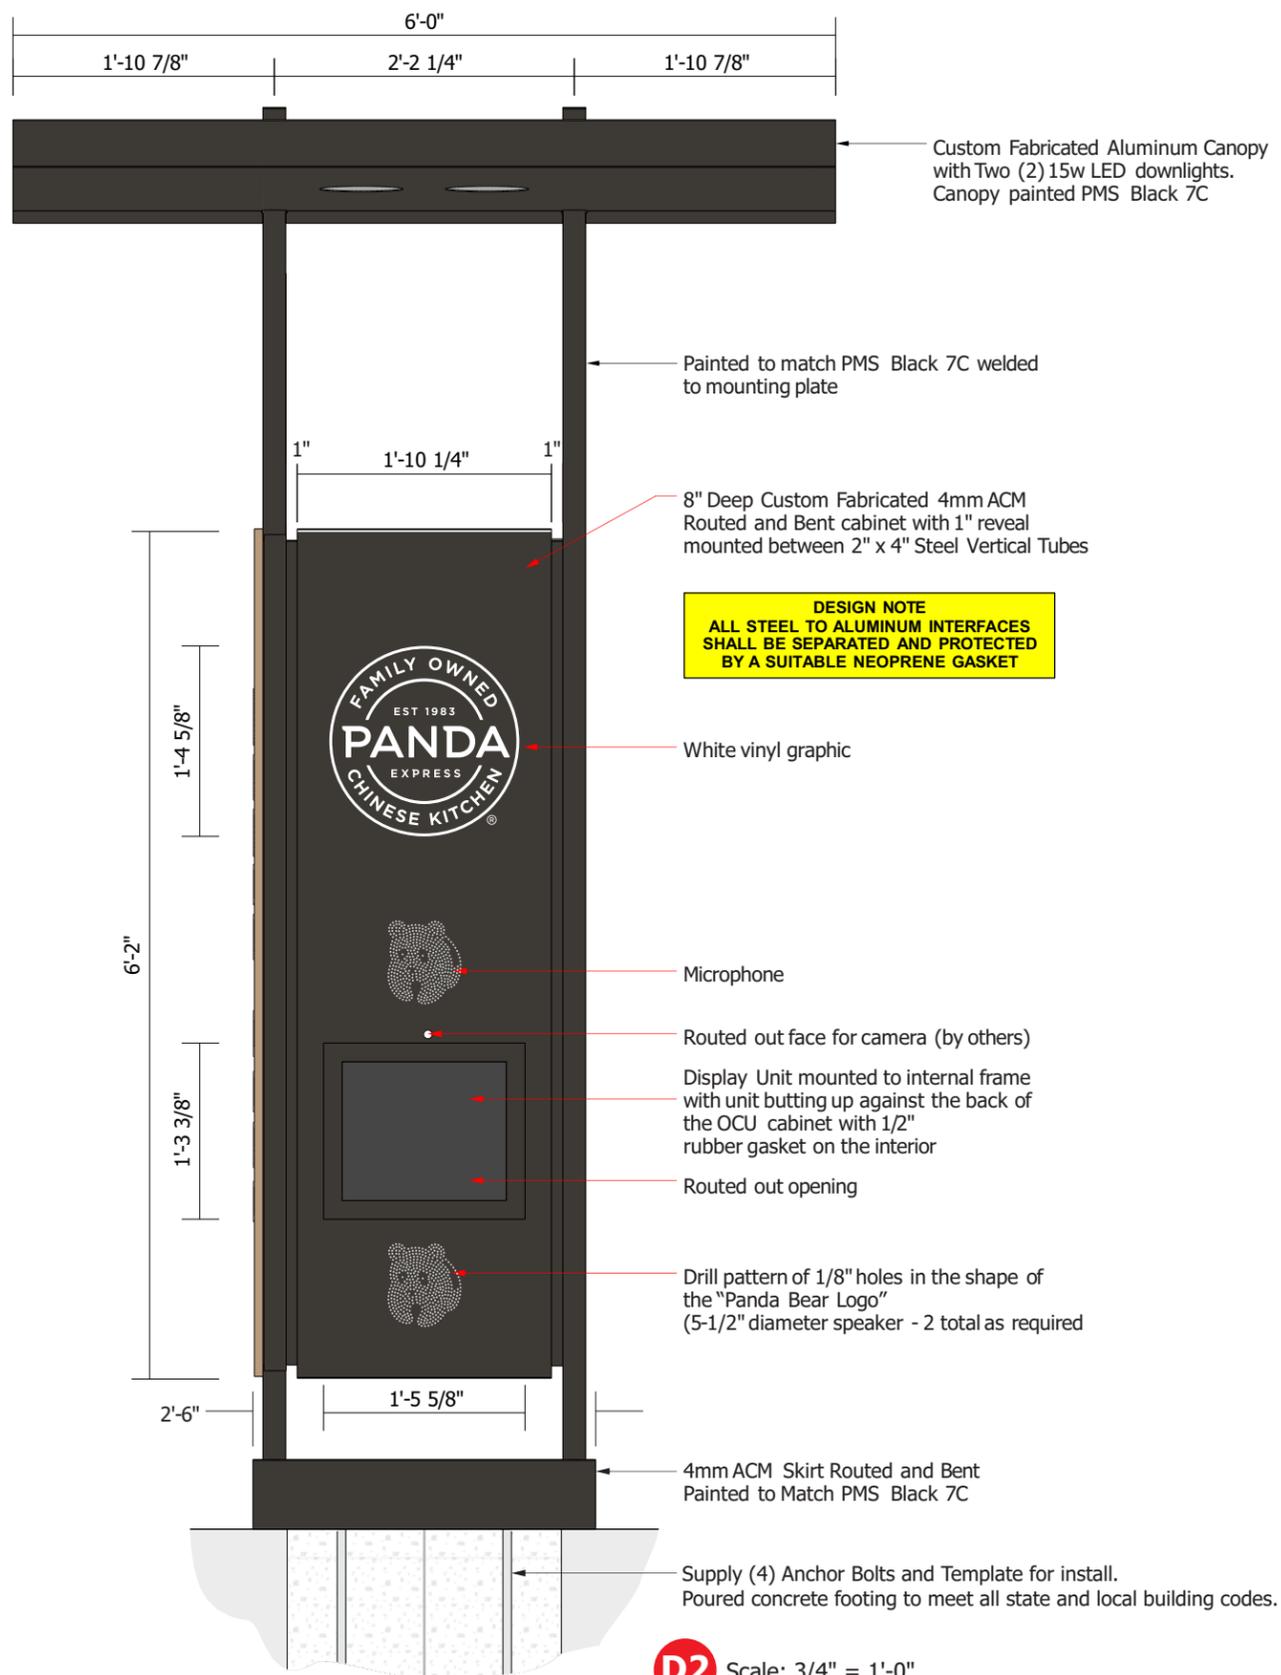

**D2** Scale: 3/4" = 1'-0"


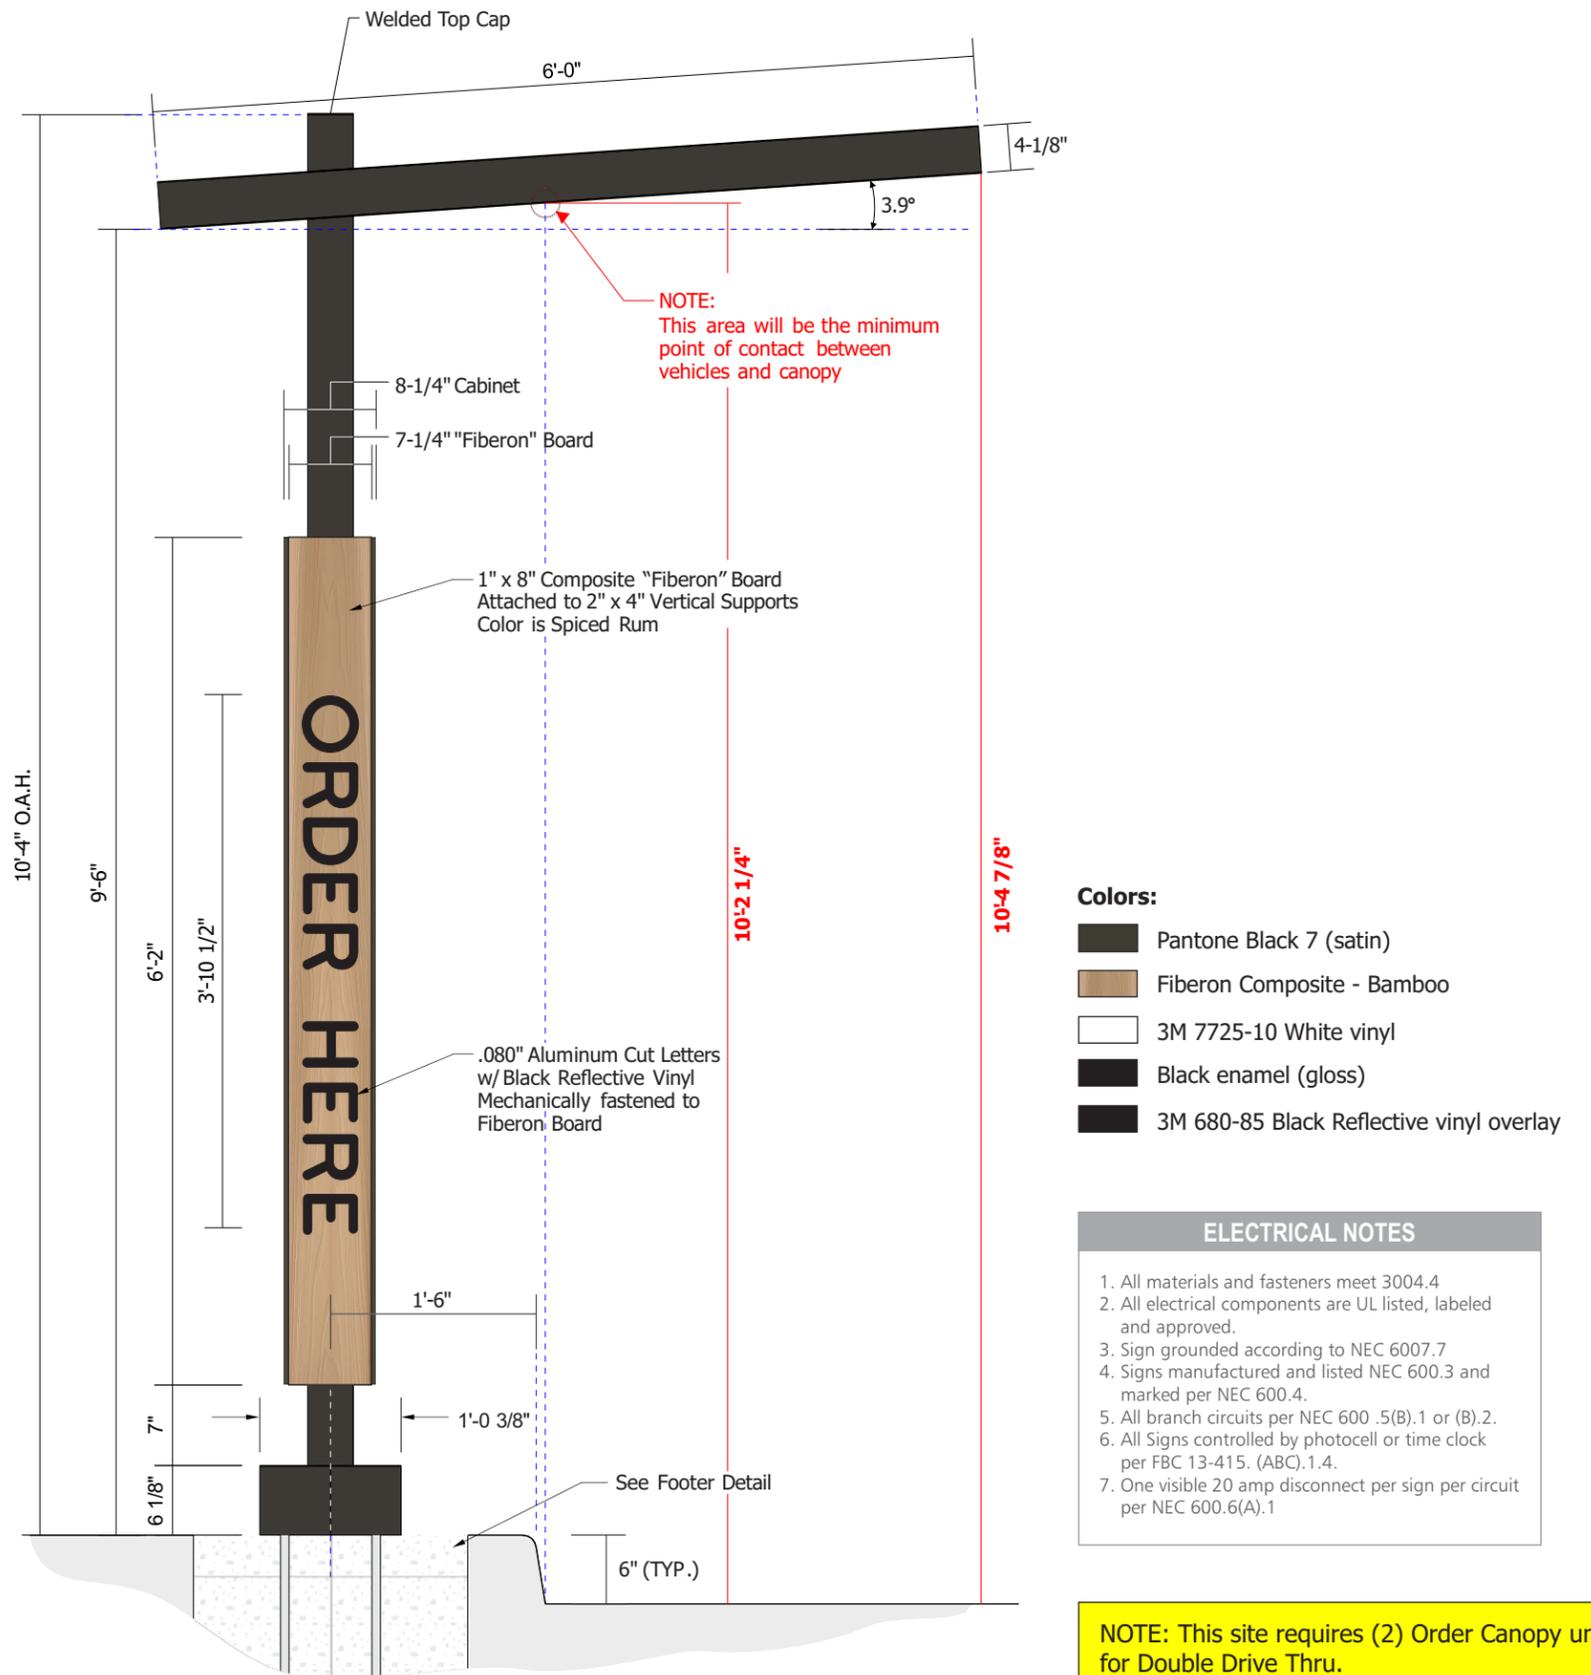


- Colors:**
- Pantone Black 7 (satin)
  - Fiberon Composite - Bamboo
  - 3M 7725-10 White vinyl
  - Black enamel (gloss)
  - 3M 680-85 Black Reflective vinyl overlay

**ELECTRICAL NOTES**

1. All materials and fasteners meet 3004.4
2. All electrical components are UL listed, labeled and approved.
3. Sign grounded according to NEC 6007.7
4. Signs manufactured and listed NEC 600.3 and marked per NEC 600.4.
5. All branch circuits per NEC 600 .5(B).1 or (B).2.
6. All Signs controlled by photocell or time clock per FBC 13-415. (ABC).1.4.
7. One visible 20 amp disconnect per sign per circuit per NEC 600.6(A).1

**NOTE:** This site requires (2) Order Canopy units for Double Drive Thru.

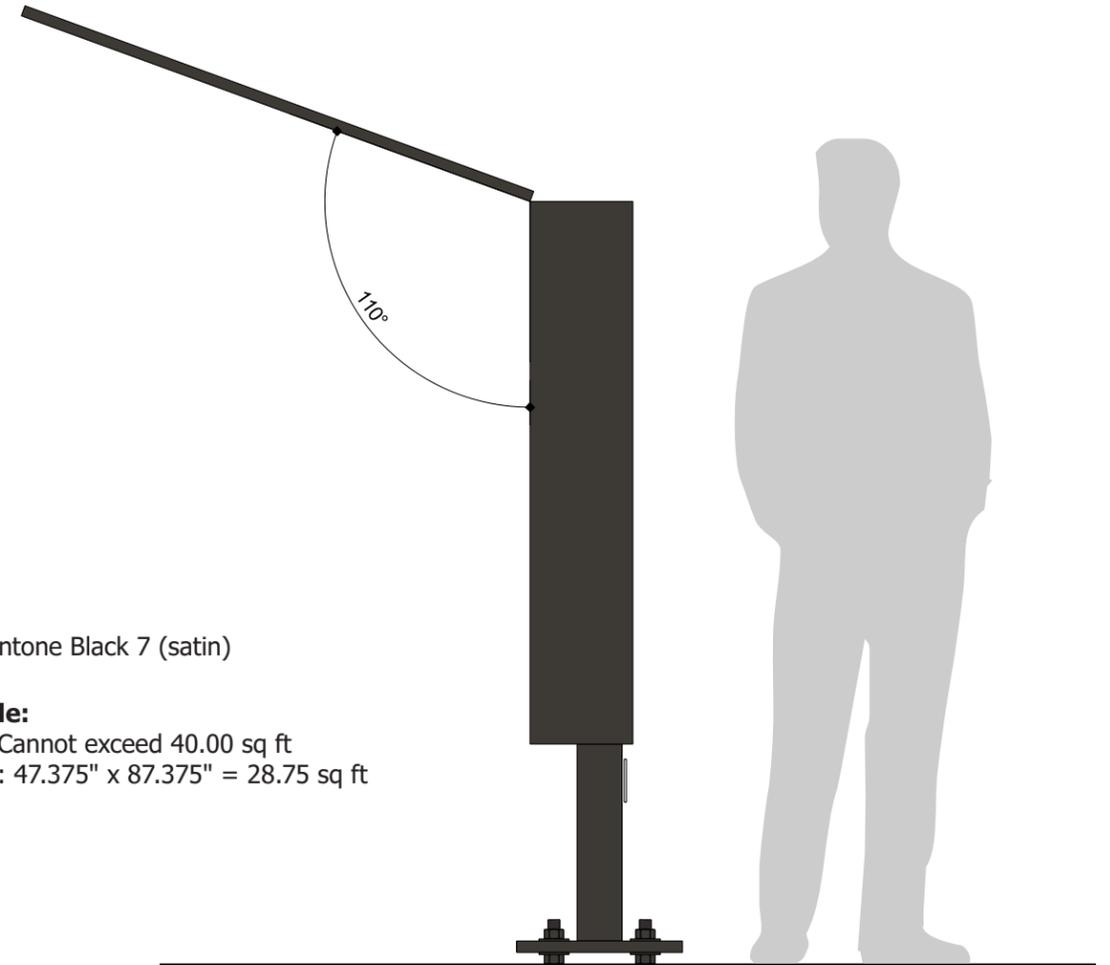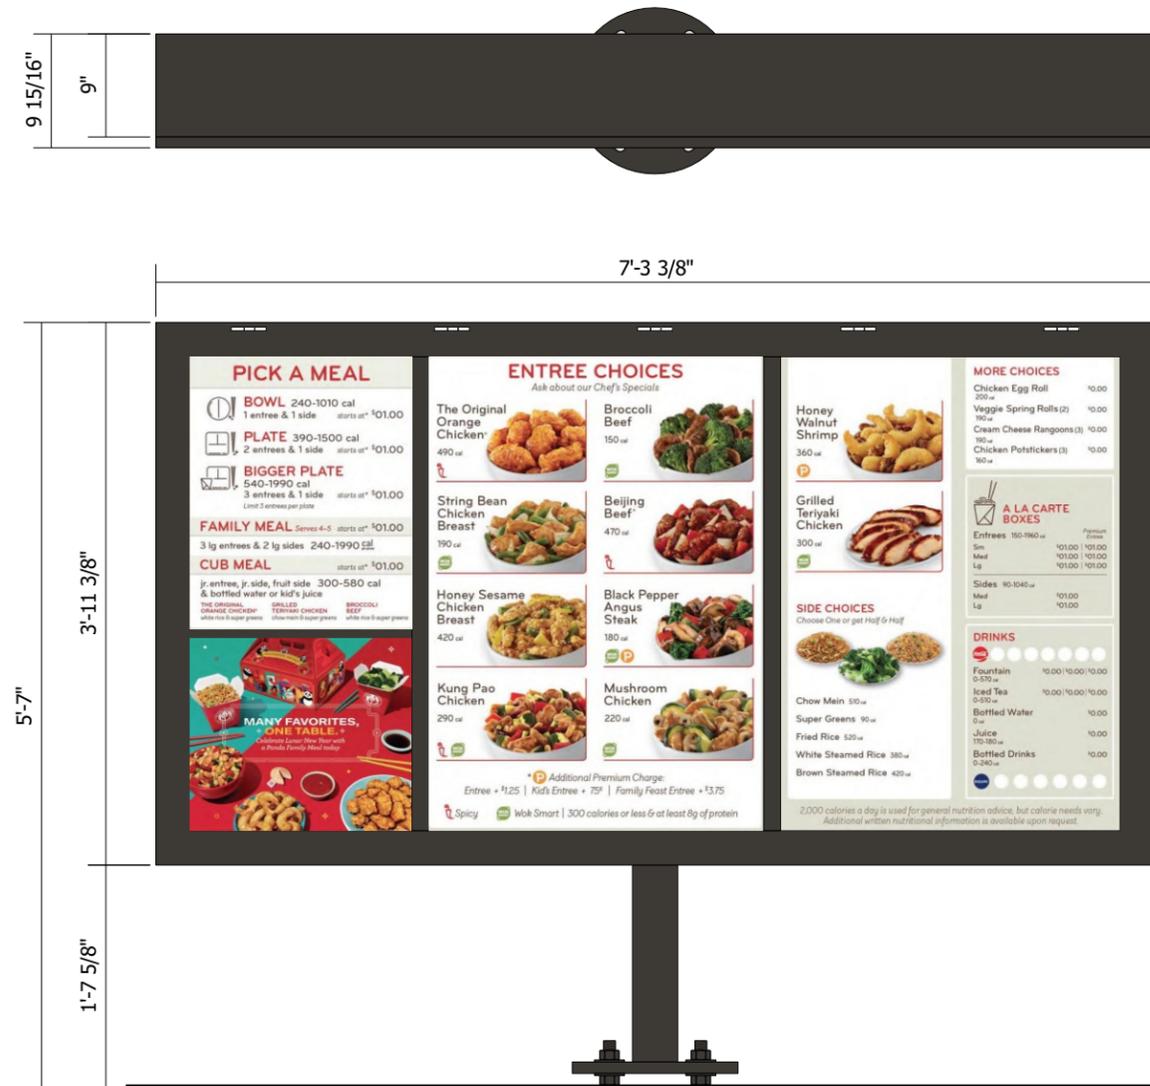

**Colors:**  
 Pantone Black 7 (satin)


**Sign Code:**  
 Allowed: Cannot exceed 40.00 sq ft  
 Proposed: 47.375" x 87.375" = 28.75 sq ft

Side View

**NOTE:** This site requires (2) two Menu Boards for Double Drive Thru.

Concrete Footing with Anchor Bolts  
 (See Eng. Drawing)

**D3** Scale: 3/4" = 1'-0"

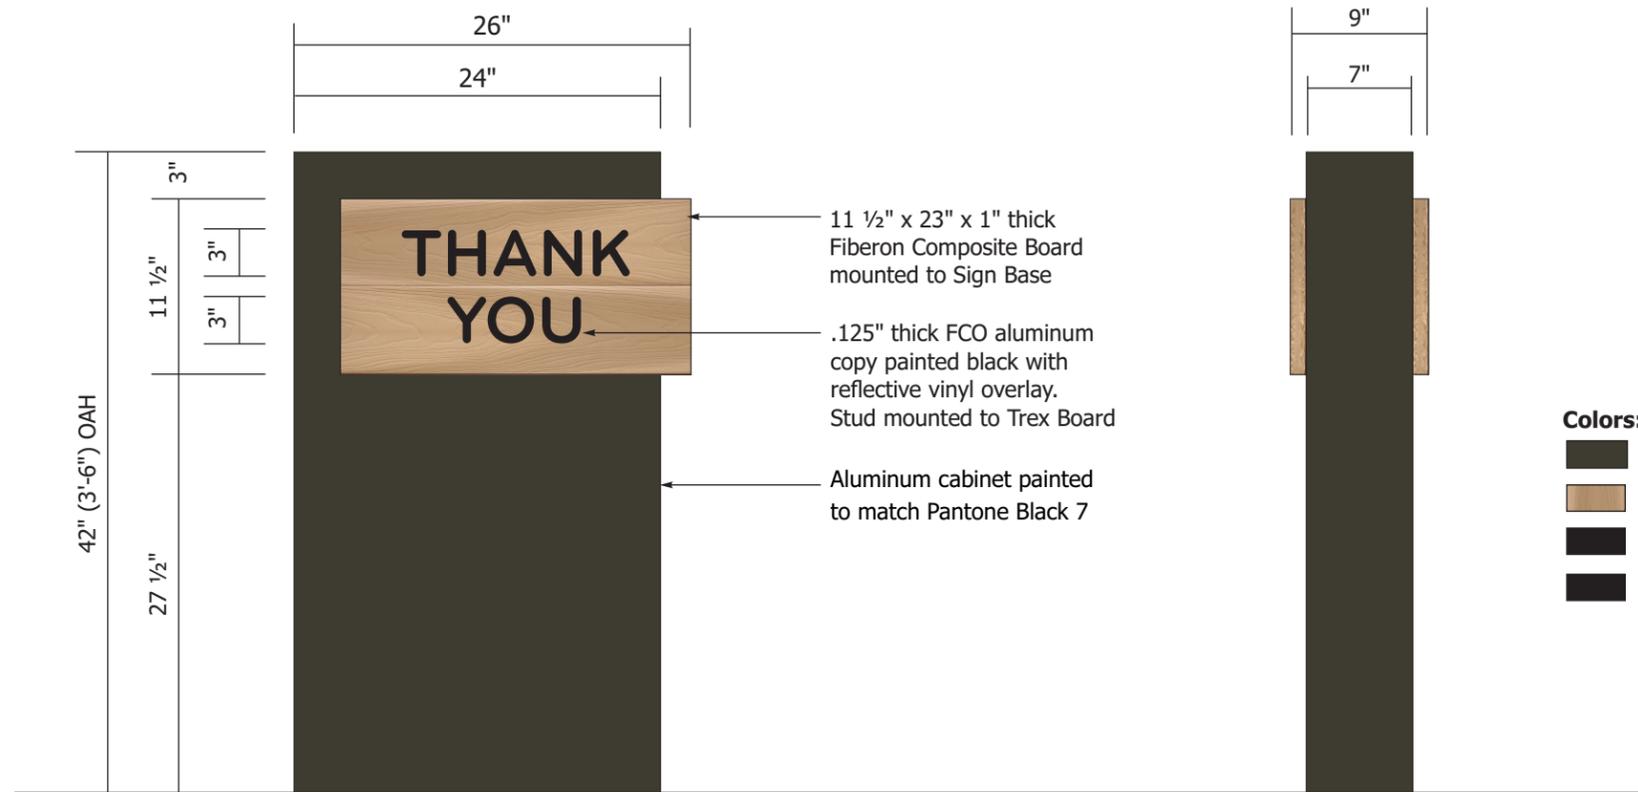

- Colors:**
- Pantone 7 Black (satin)
  - Fiberon Composite - Bamboo
  - Black enamel (gloss)
  - 3M 680-85 Black Reflective vinyl overlay



**D4** Scale: 1" = 1'-0"

**NOTE:** Installation mounting method is site specific. See Engineering Drawing


Side View

Opposite Face

Revisions:	
2	07/19/24 R - Revise Monument
1	09/03/24 Binder
2	03/07/25 Rev per city notes



PM: Jessica N.	Address: Laurel Rd E & Twin Trail Blvd
Drawn By: JS	City State: Nokomis, FL 34275
Date: 09/03/2024	Drawing Number: 198787

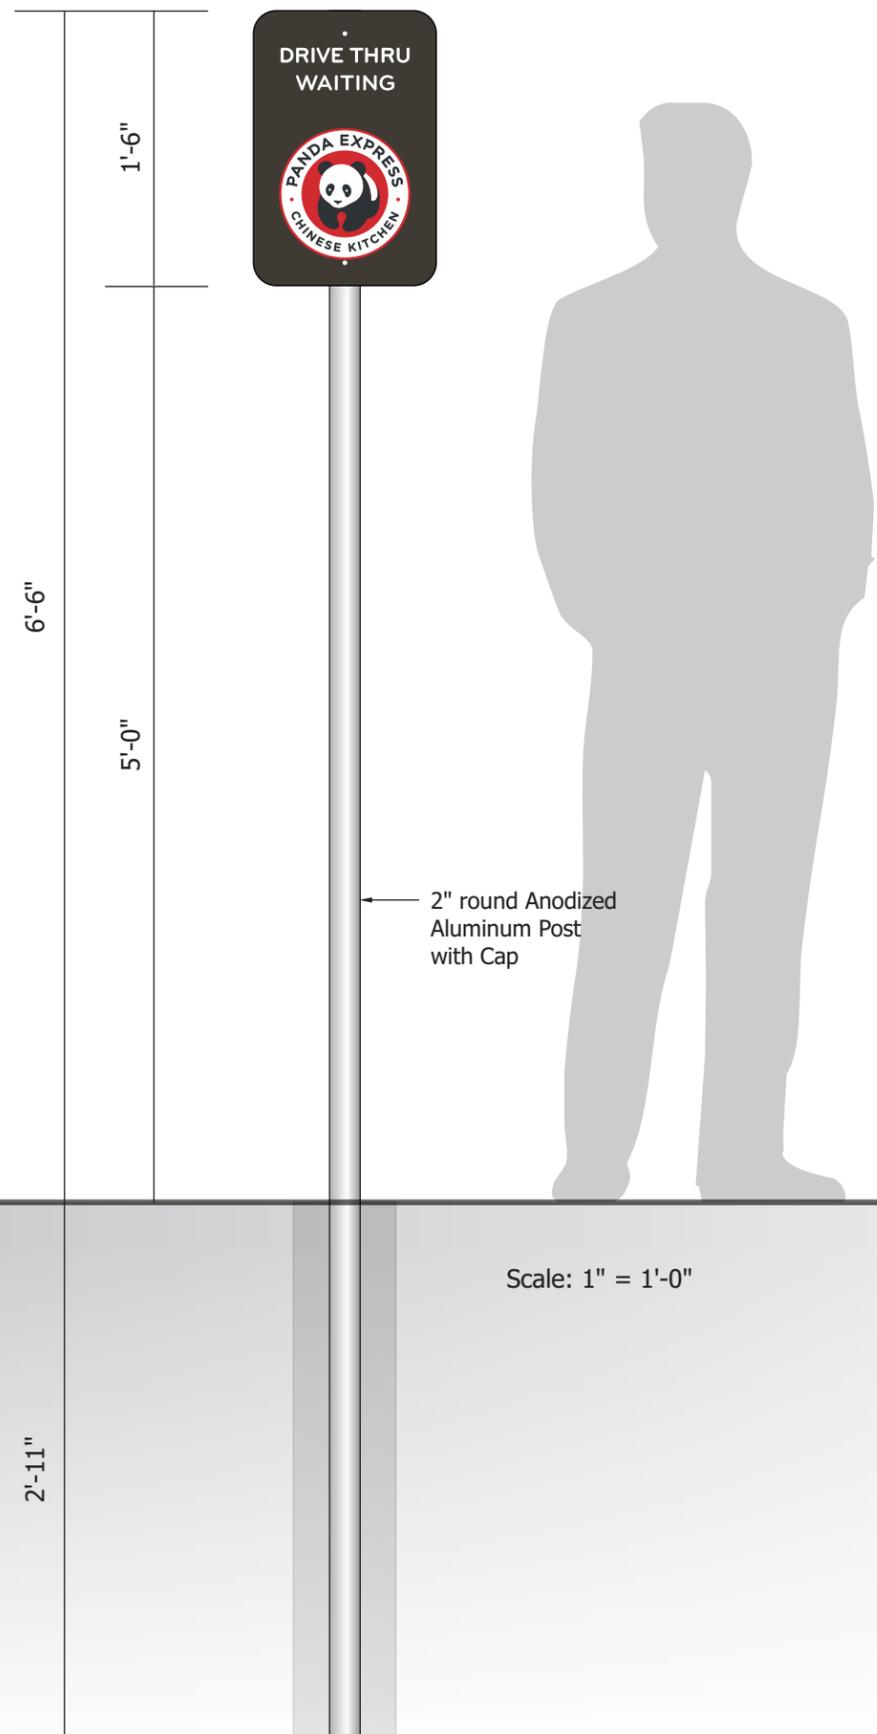


**Scope and Description:**

Manufacture and install (2) S/F sign panels installed to 2" aluminum post.

- .080 aluminum panel with painted finish.
- Surface applied reflective vinyl graphics.
- Sign panels to be installed with screws to 2" anodized aluminum post with cap.

**Colors:**

 -  Paint to match Pantone Black 7C (semi-gloss)
-  3M 680-10 White Reflective vinyl
-  Digitally graphics on reflective white

**Square Footage:**

Proposed = 1.0' x 1.5' = 1.5 SF


**NOTE:** These signs will install at the two (2) closest parking spaces on the Long Entrance side nearest the door.



**Revisions:**

-  07/19/24 R - Revise Monument
-  09/03/24 Binder
-  03/07/25 Rev per city notes



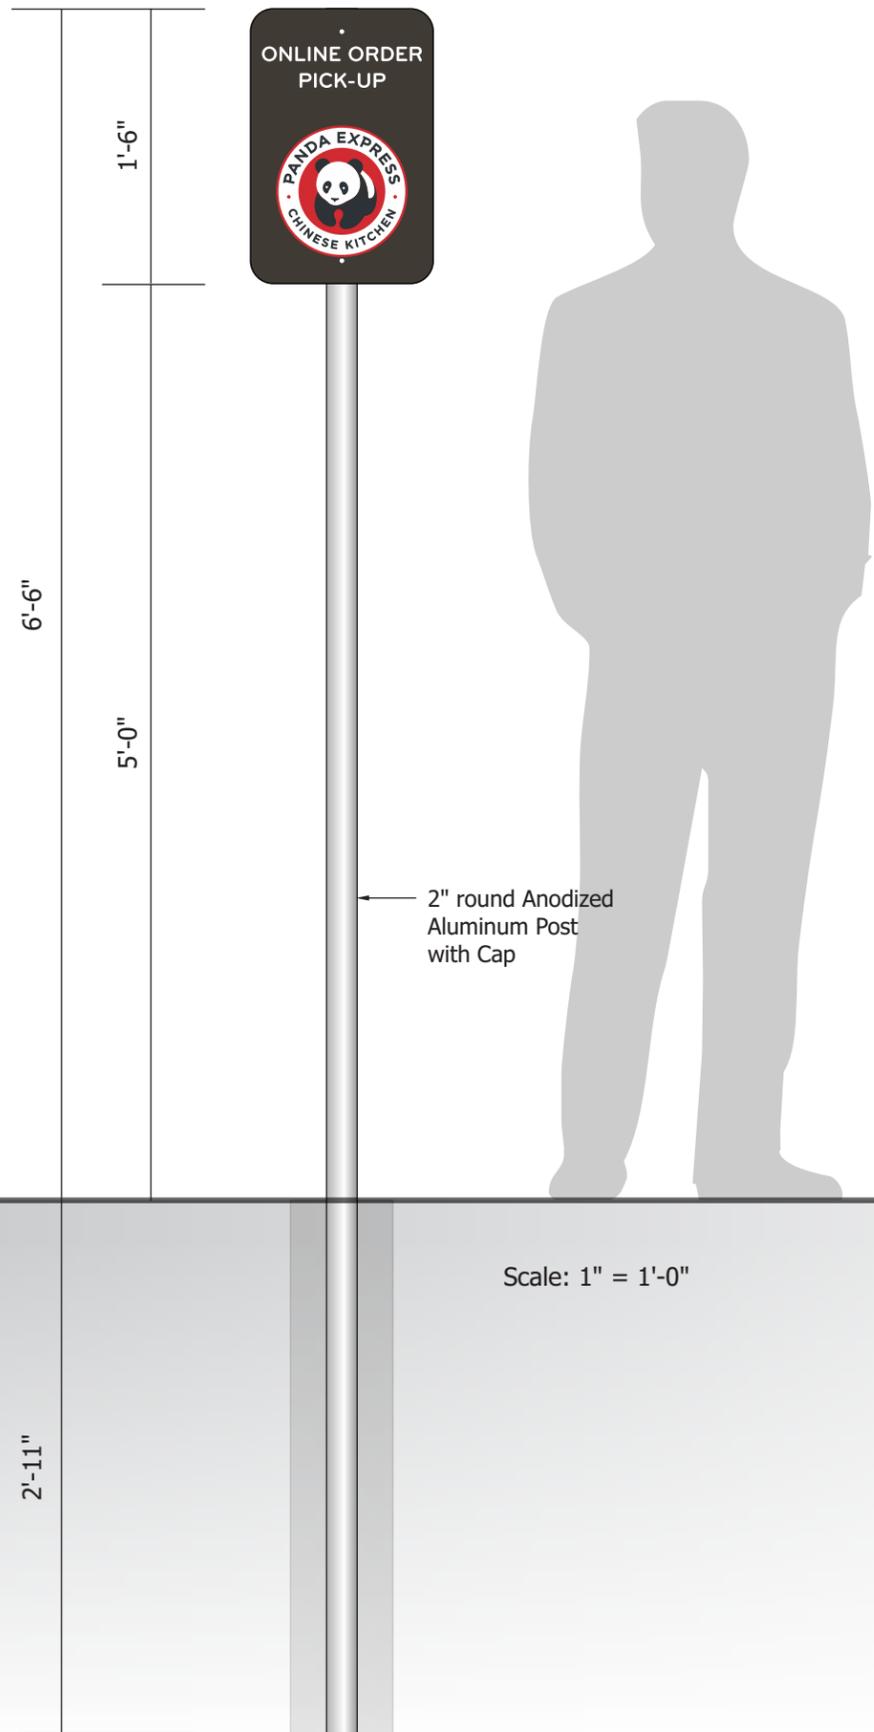


**Scope and Description:**

Manufacture and install (2) S/F sign panels installed to 2" aluminum post.

- .080 aluminum panel with painted finish.
- Surface applied reflective vinyl graphics.
- Sign panels to be installed with screws to 2" anodized aluminum post with cap.

**Colors:**

 -  Paint to match Pantone Black 7C (semi-gloss)
-  3M 680-10 White Reflective vinyl
-  Digitally graphics on reflective white

**Square Footage:**

Proposed = 1.0' x 1.5' = 1.5 SF

**NOTE:** These signs will install at the two (2) closest parking spaces on the Long Entrance side nearest the door.

2" round Anodized Aluminum Post with Cap

Scale: 1" = 1'-0"



**Revisions:**

- 2 07/19/24 R - Revise Monument
- 1 09/03/24 Binder
- 2 03/07/25 Rev per city notes

Site D34741



PM: Jessica N.

Drawn By: JS


Date: 09/03/2024

Address: Laurel Rd E & Twin Trail Blvd

City State: Nokomis, FL 34275

Drawing Number: 198787

Page: 15

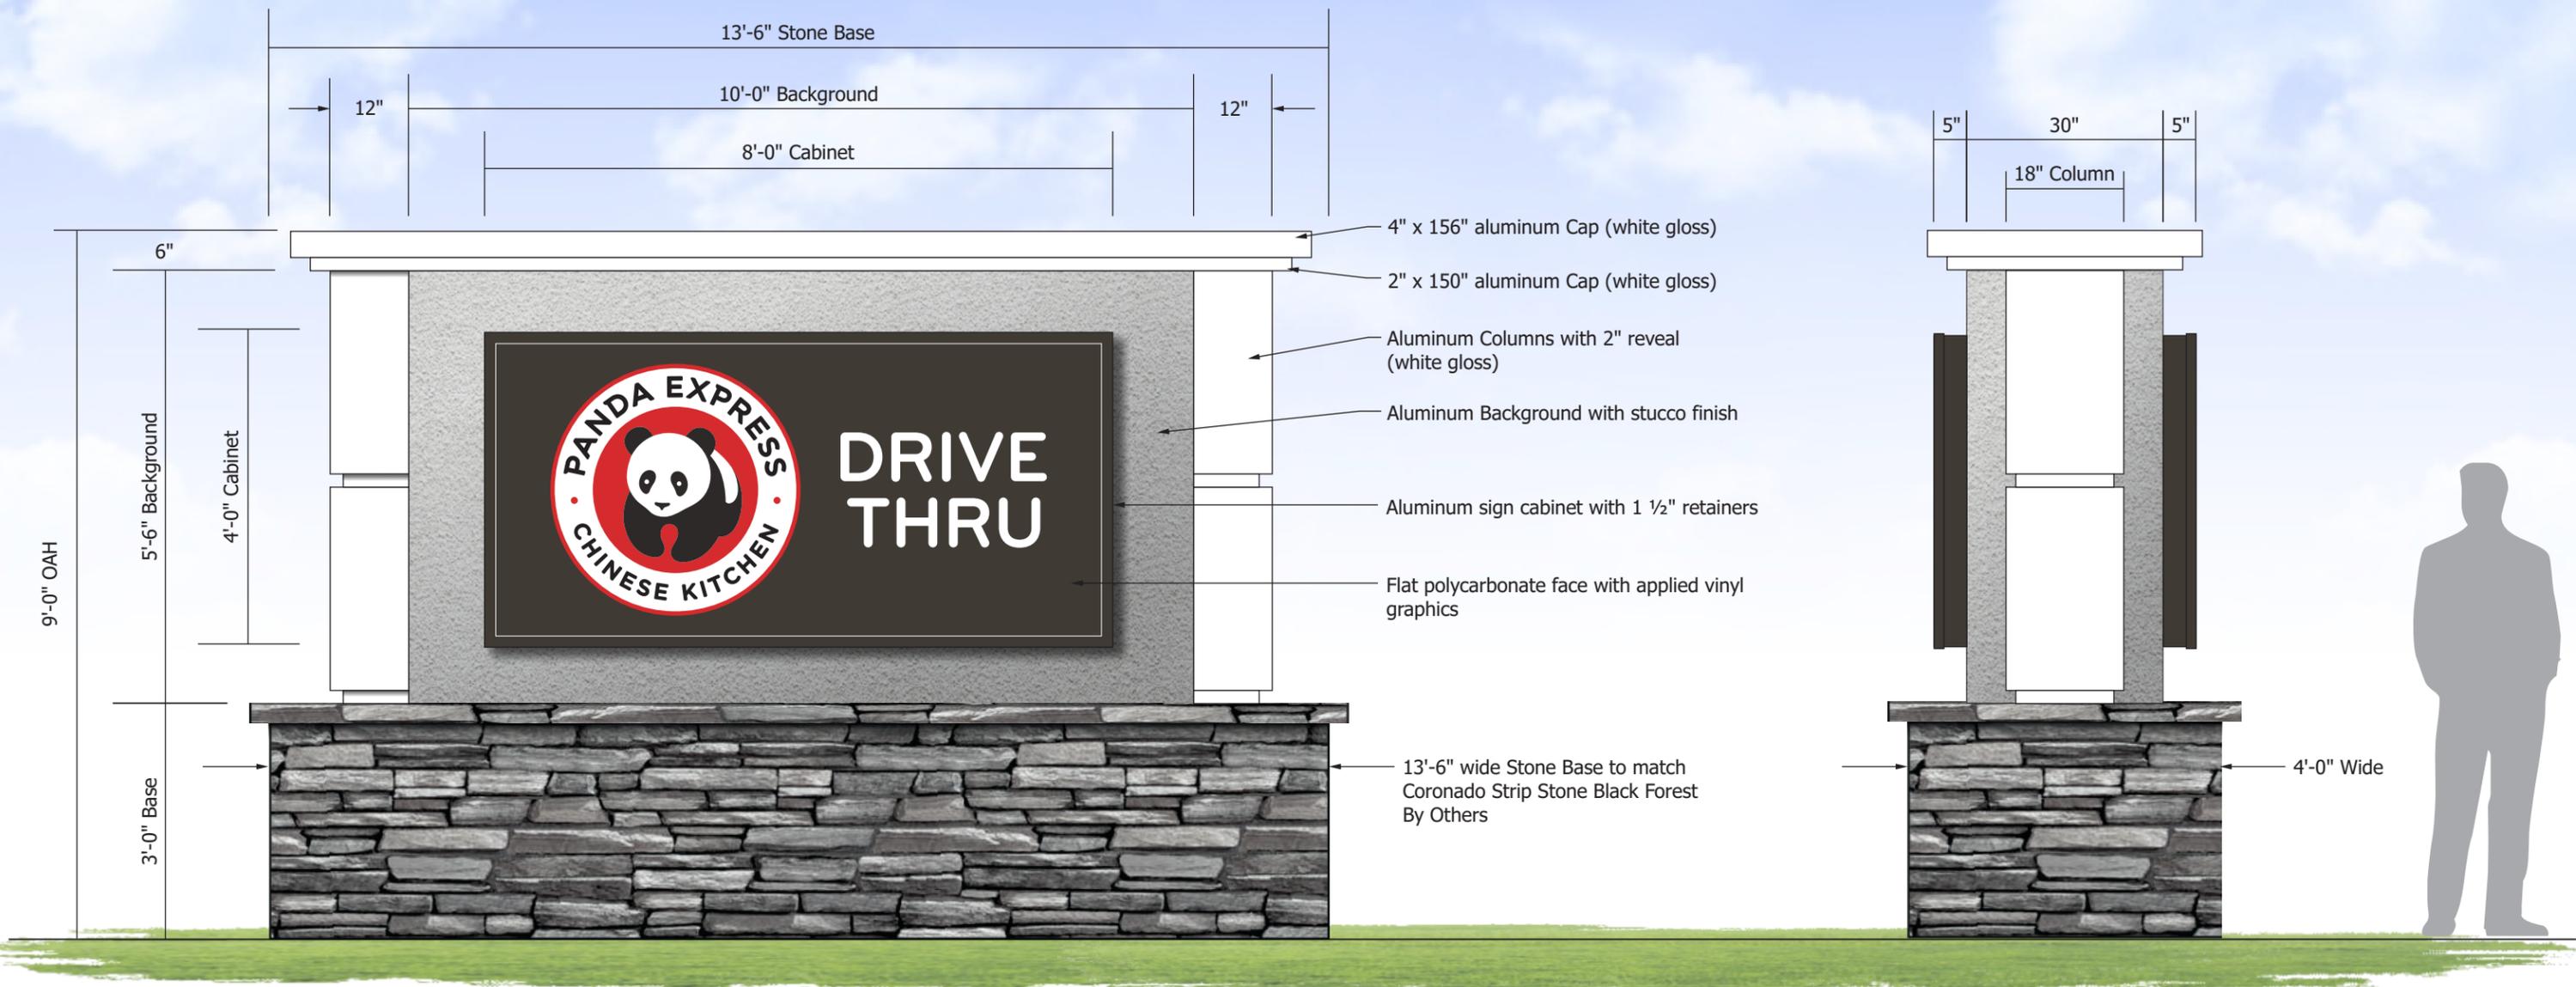

**M1** Scale: 1/2" = 1'-0"

Side View

**Scope and Description:**

- Manufacture and install D/F Monument Sign on Stone Base.
- Sign Base to match Coronado Strip Stone Black Forest - By Others
- D/F Sign Cabinet made from aluminum extrusion with 2 1/4" retainers.
- Faces are polycarbonate with applied vinyl graphics
- Sign cabinet is internally illuminated with white LEDs.

**Square Footage:** 28.75 Sq Ft

**Colors:**

- Paint to match PMS 7 black (satin)
- 7328 White acrylic or polycarbonate
- 3M 3630-33 Red
- 3M 3632-22 Black vinyl
- Match Coronado Strip Stone Black Forest

ELECTRICAL NOTES	
1.	All materials and fasteners meet 3004.4
2.	All electrical components are UL listed, labeled and approved.
3.	Sign grounded according to NEC 6007.7
4.	Signs manufactured and listed NEC 600.3 and marked per NEC 600.4.
5.	All branch circuits per NEC 600 .5(B).1 or (B).2.
6.	All Signs controlled by photocell or time clock per FBC 13-415. (ABC).1.4.
7.	One visible 20 amp disconnect per sign per circuit per NEC 600.6(A).1



National Headquarters: 1077 West Blue Heron Blvd.  
West Palm Beach, Florida 33404  
800.772.7932  
www.atlasbtw.com

Revisions:	
2	07/19/24 R - Revise Monument
1	09/03/24 Binder
2	03/07/25 Rev per city notes

Site D34741



PM: Jessica N.	Address: Laurel Rd E & Twin Trail Blvd
Drawn By: JS	City State: Nokomis, FL 34275
Date: 09/03/2024	Drawing Number: 198787
	Page: 16