



Drawn By: Author
Checked By: Checker
Approved By: Approver

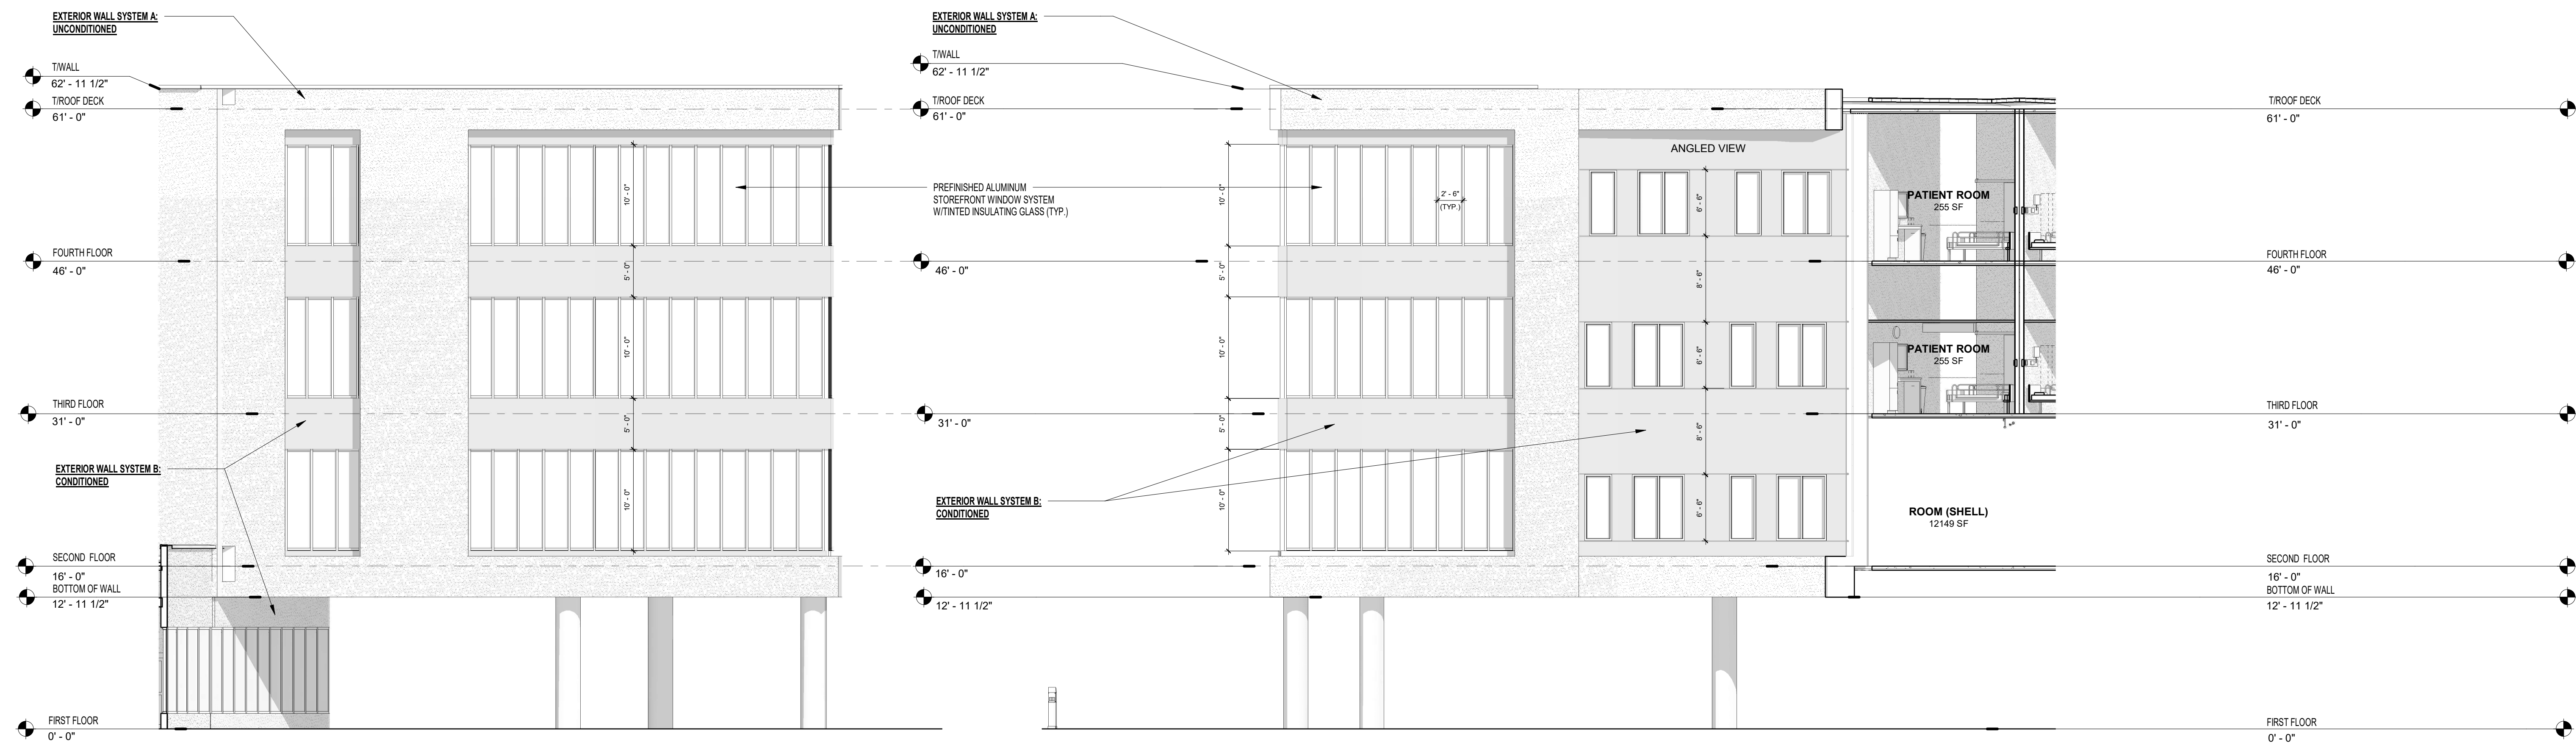


1 WEST STOREFRONT ELEVATION
1/8" = 1'-0"


2 PARTIAL SOUTHEAST ELEVATION AT CURVED WALL
1/8" = 1'-0"

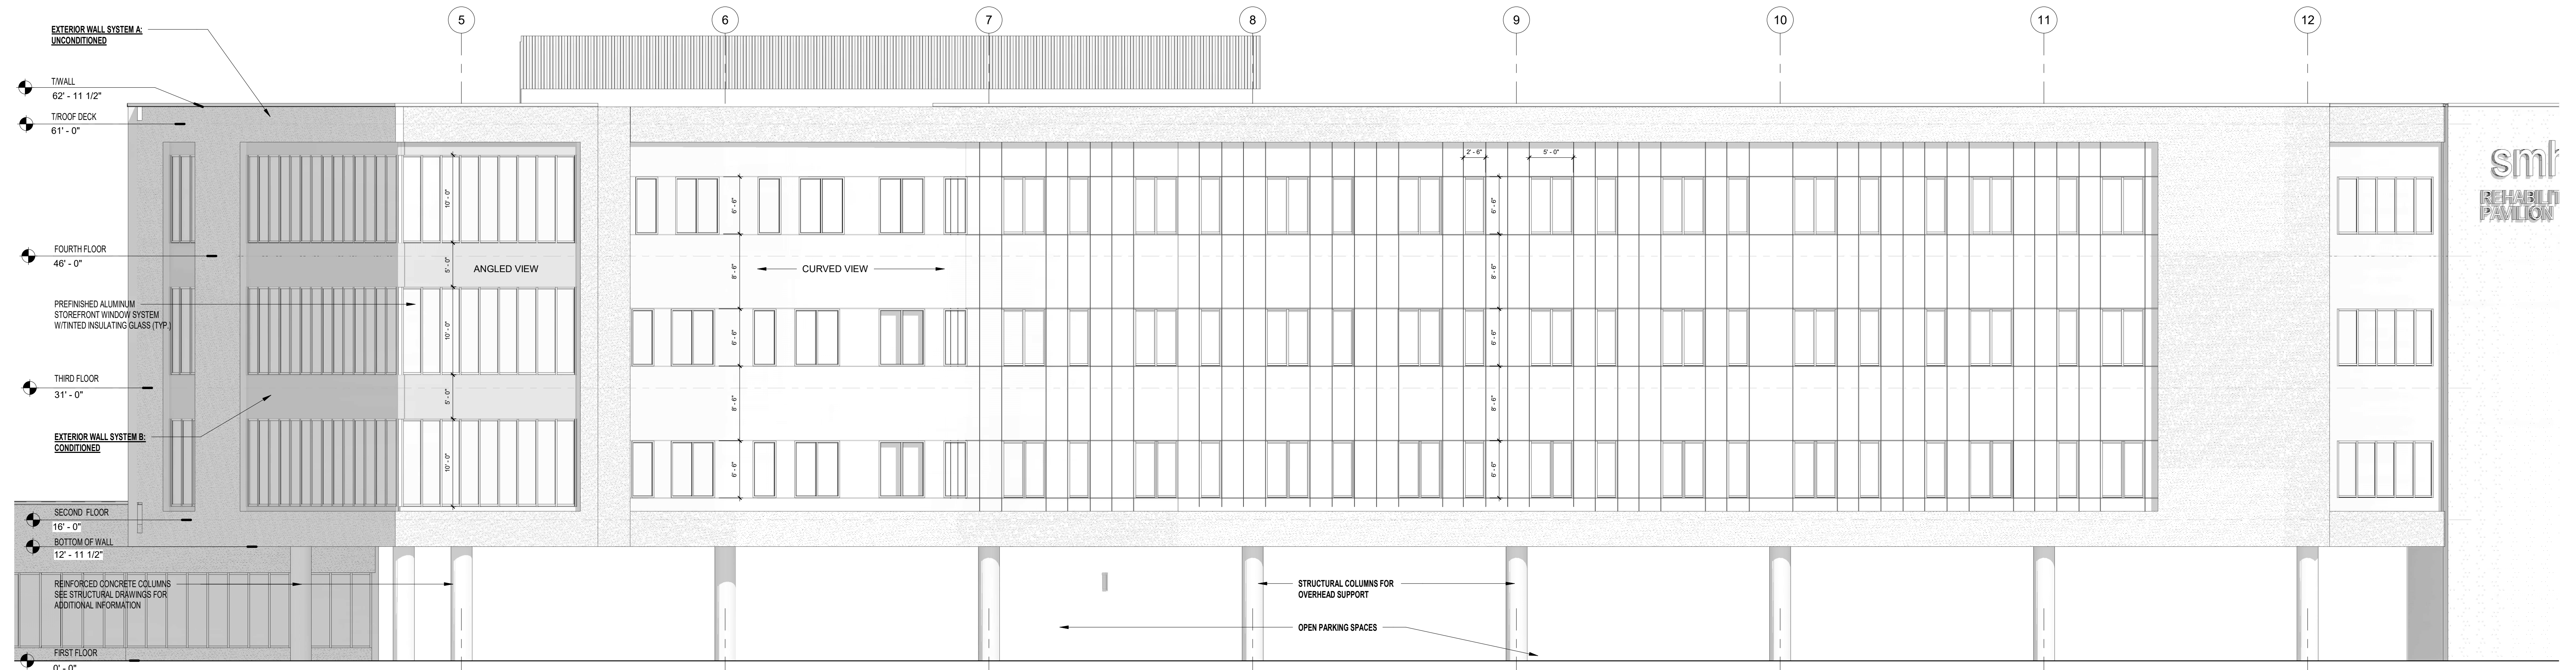


3 SOUTH ELEVATION
1/8" = 1'-0"

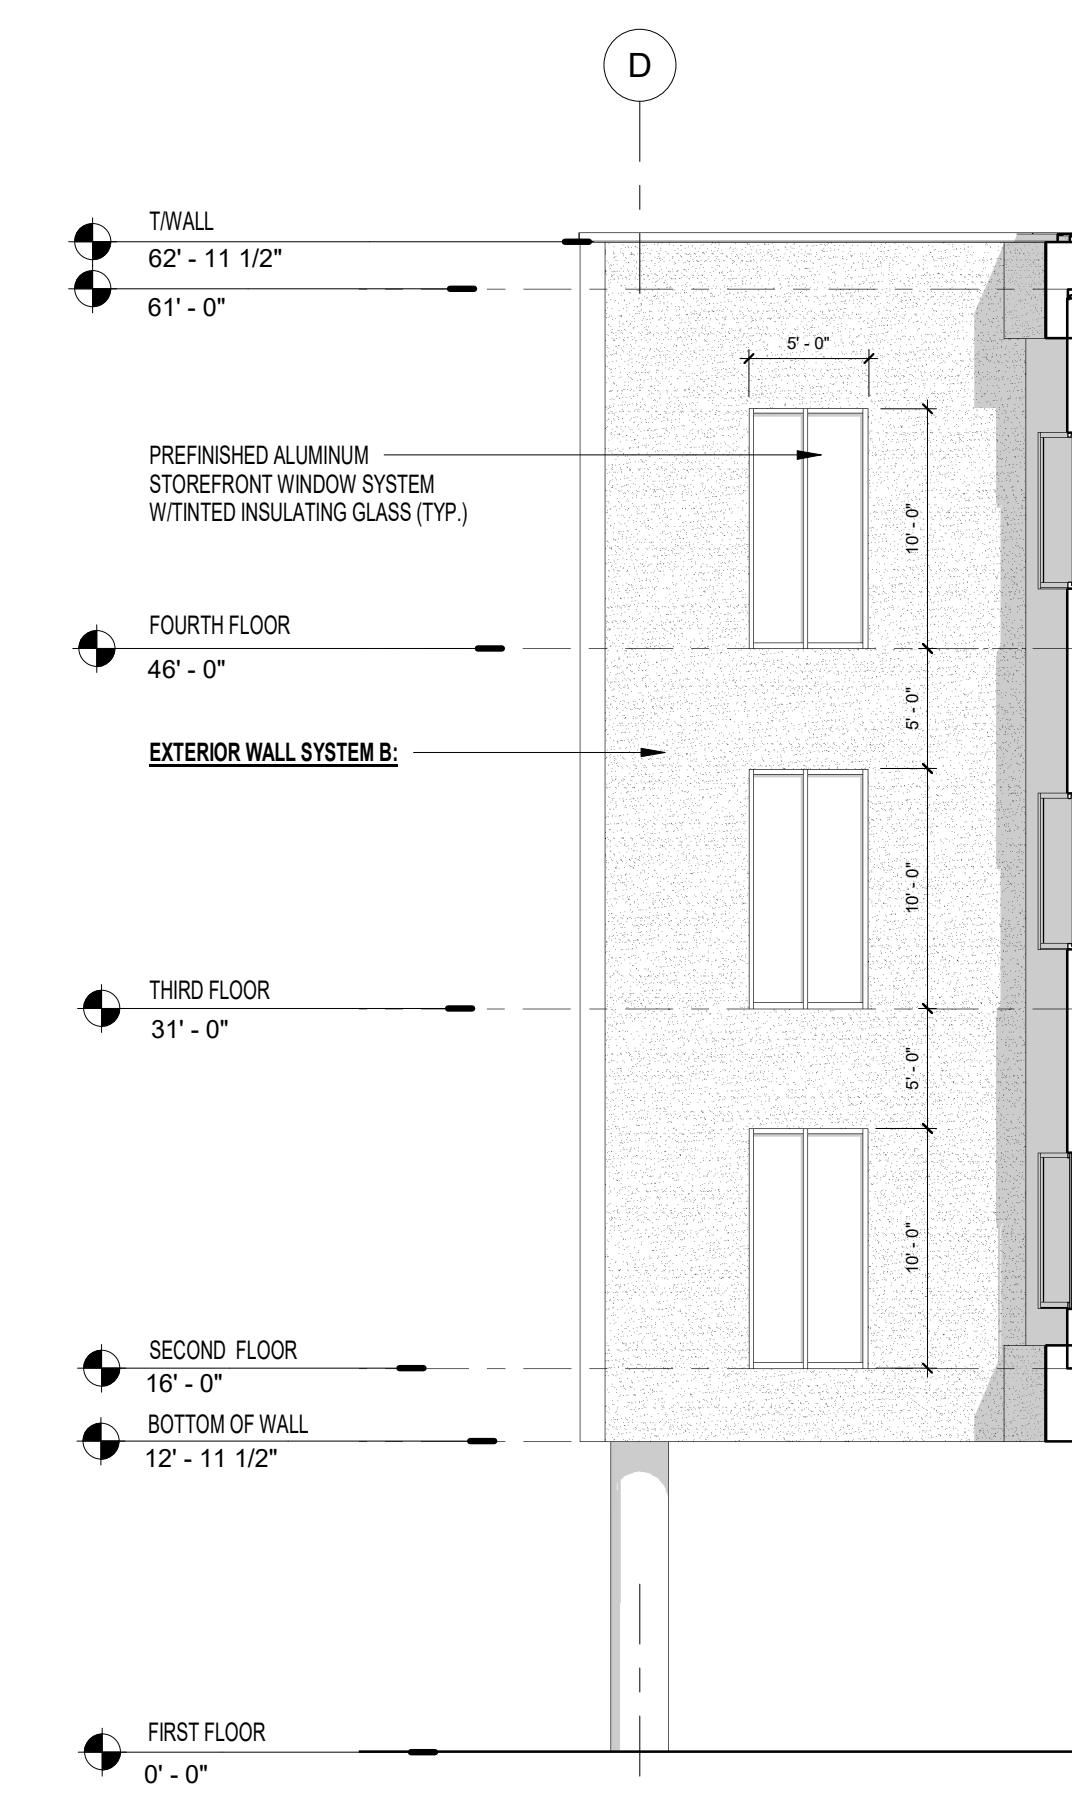


4 PARTIAL SOUTHEAST ELEVATION
1/8" = 1'-0"

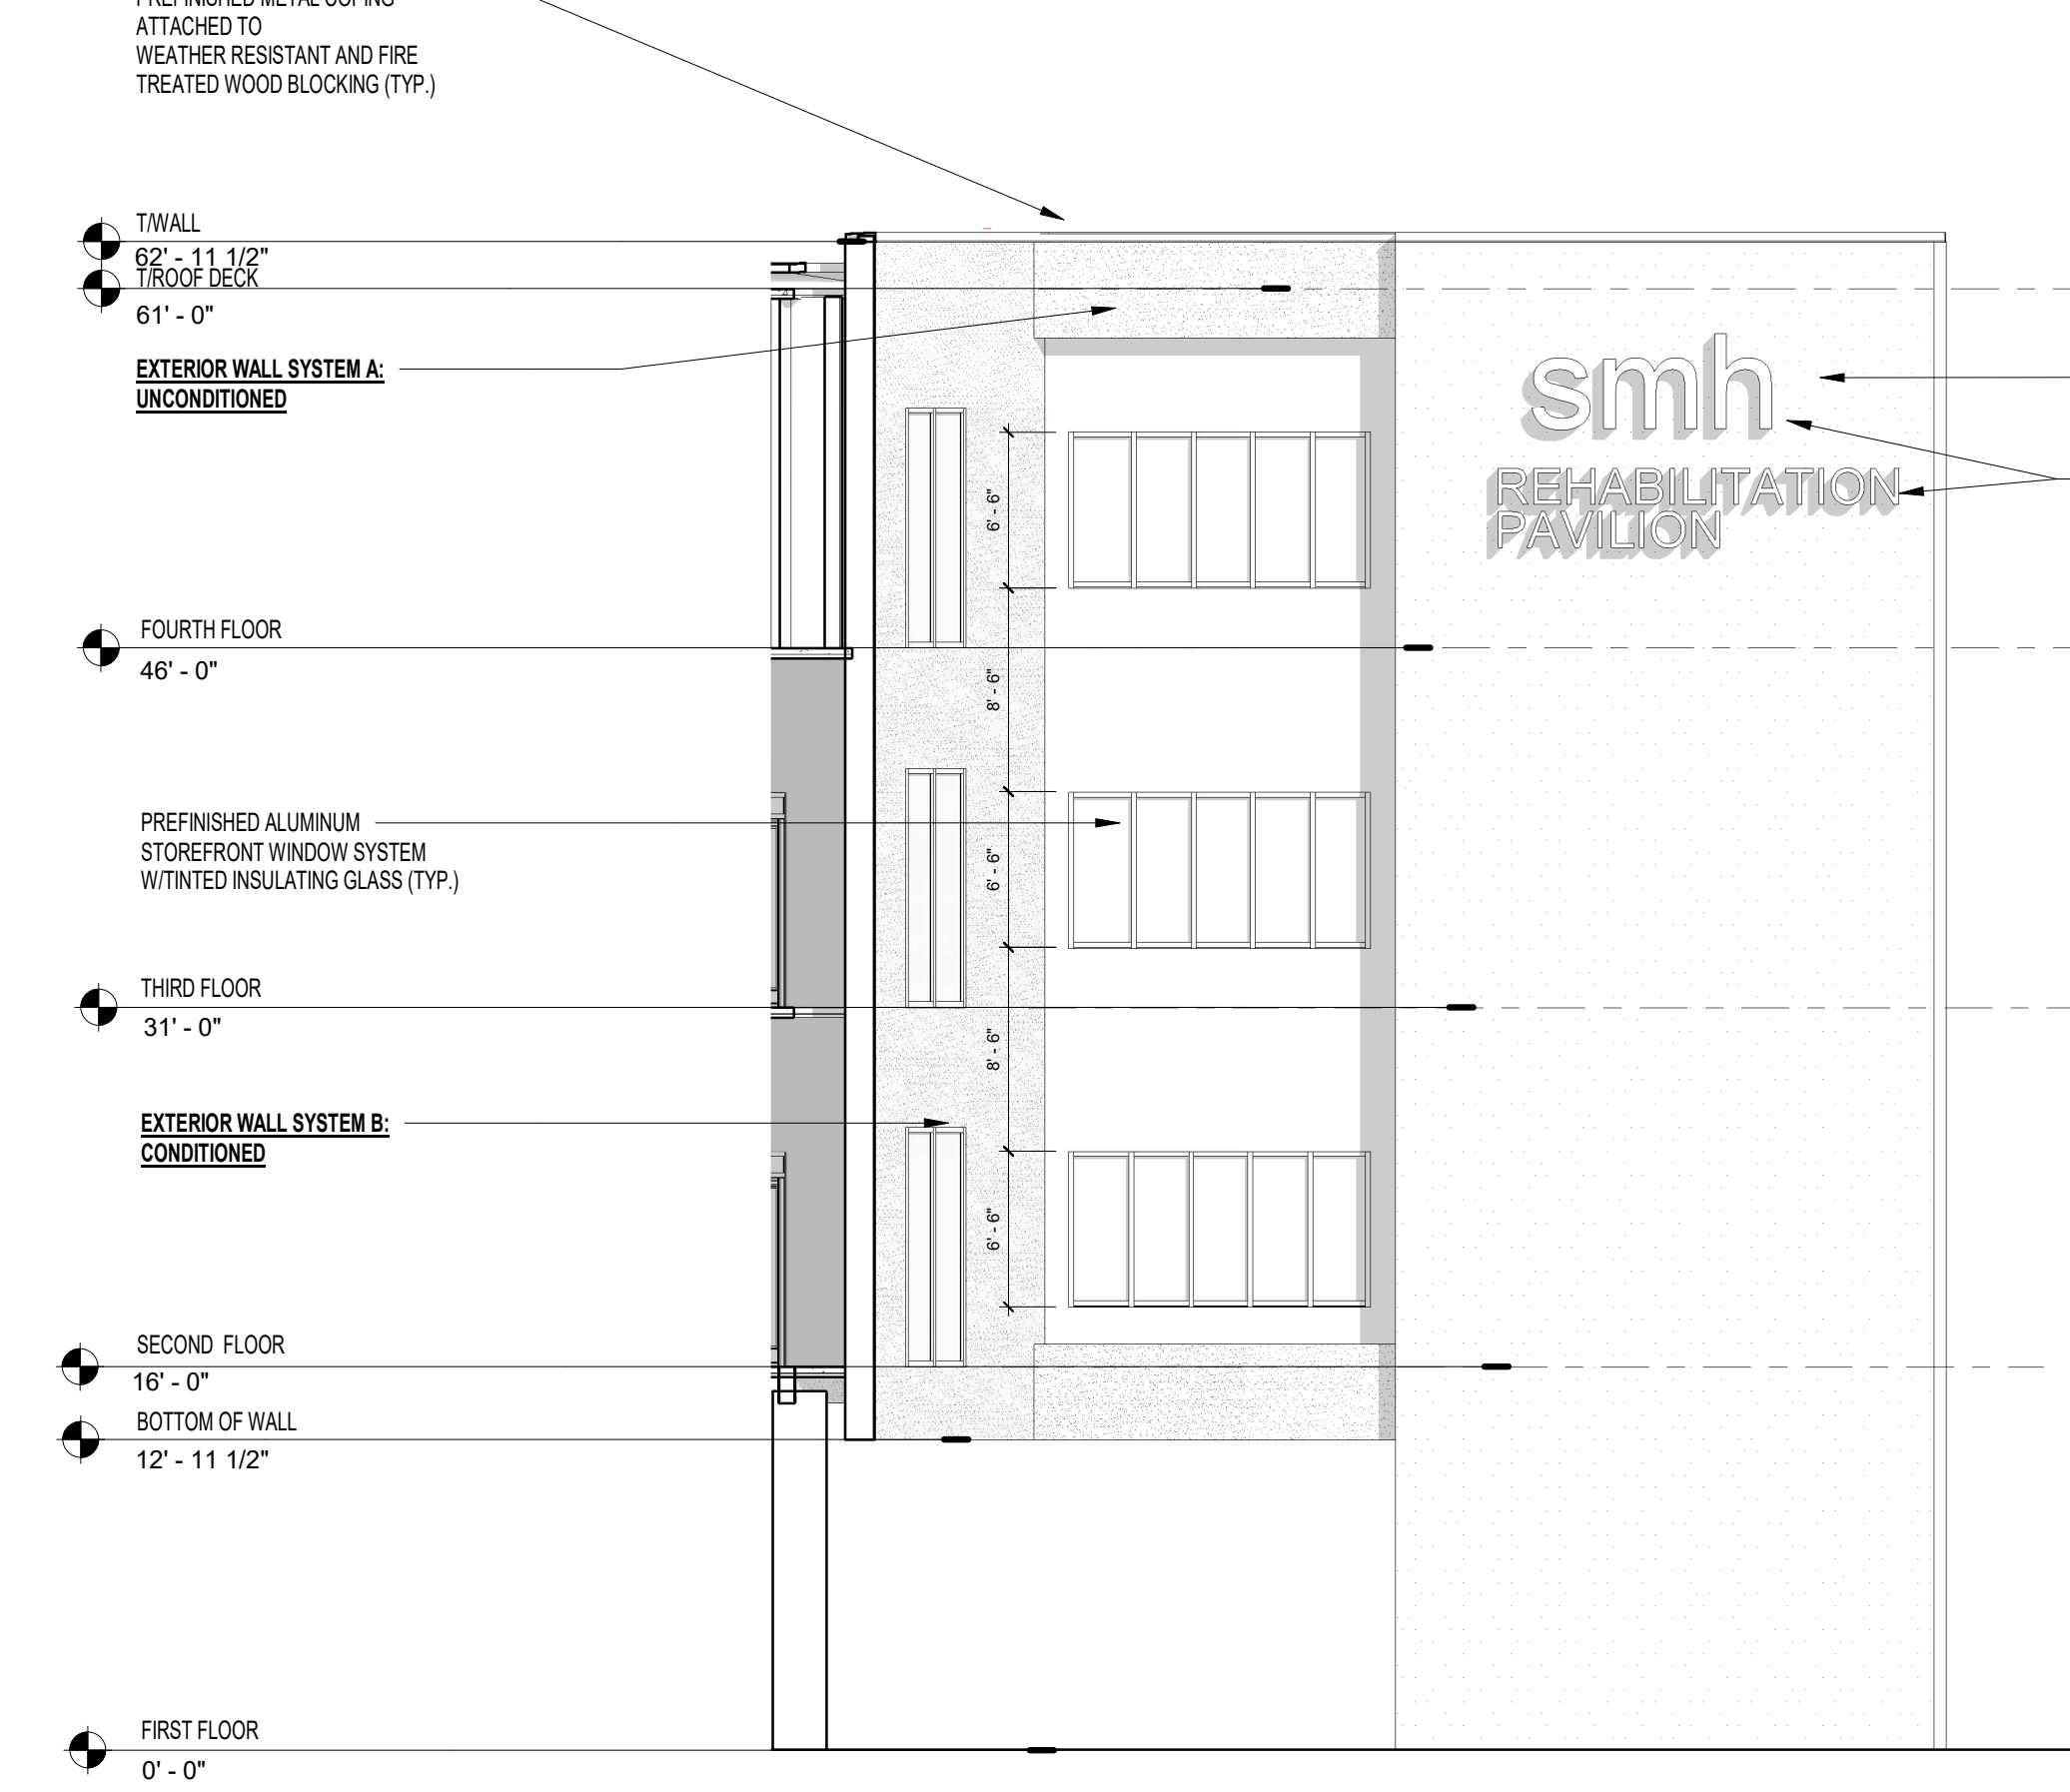

5 ENTRY SIGNAGE ELEVATION
1/8" = 1'-0"

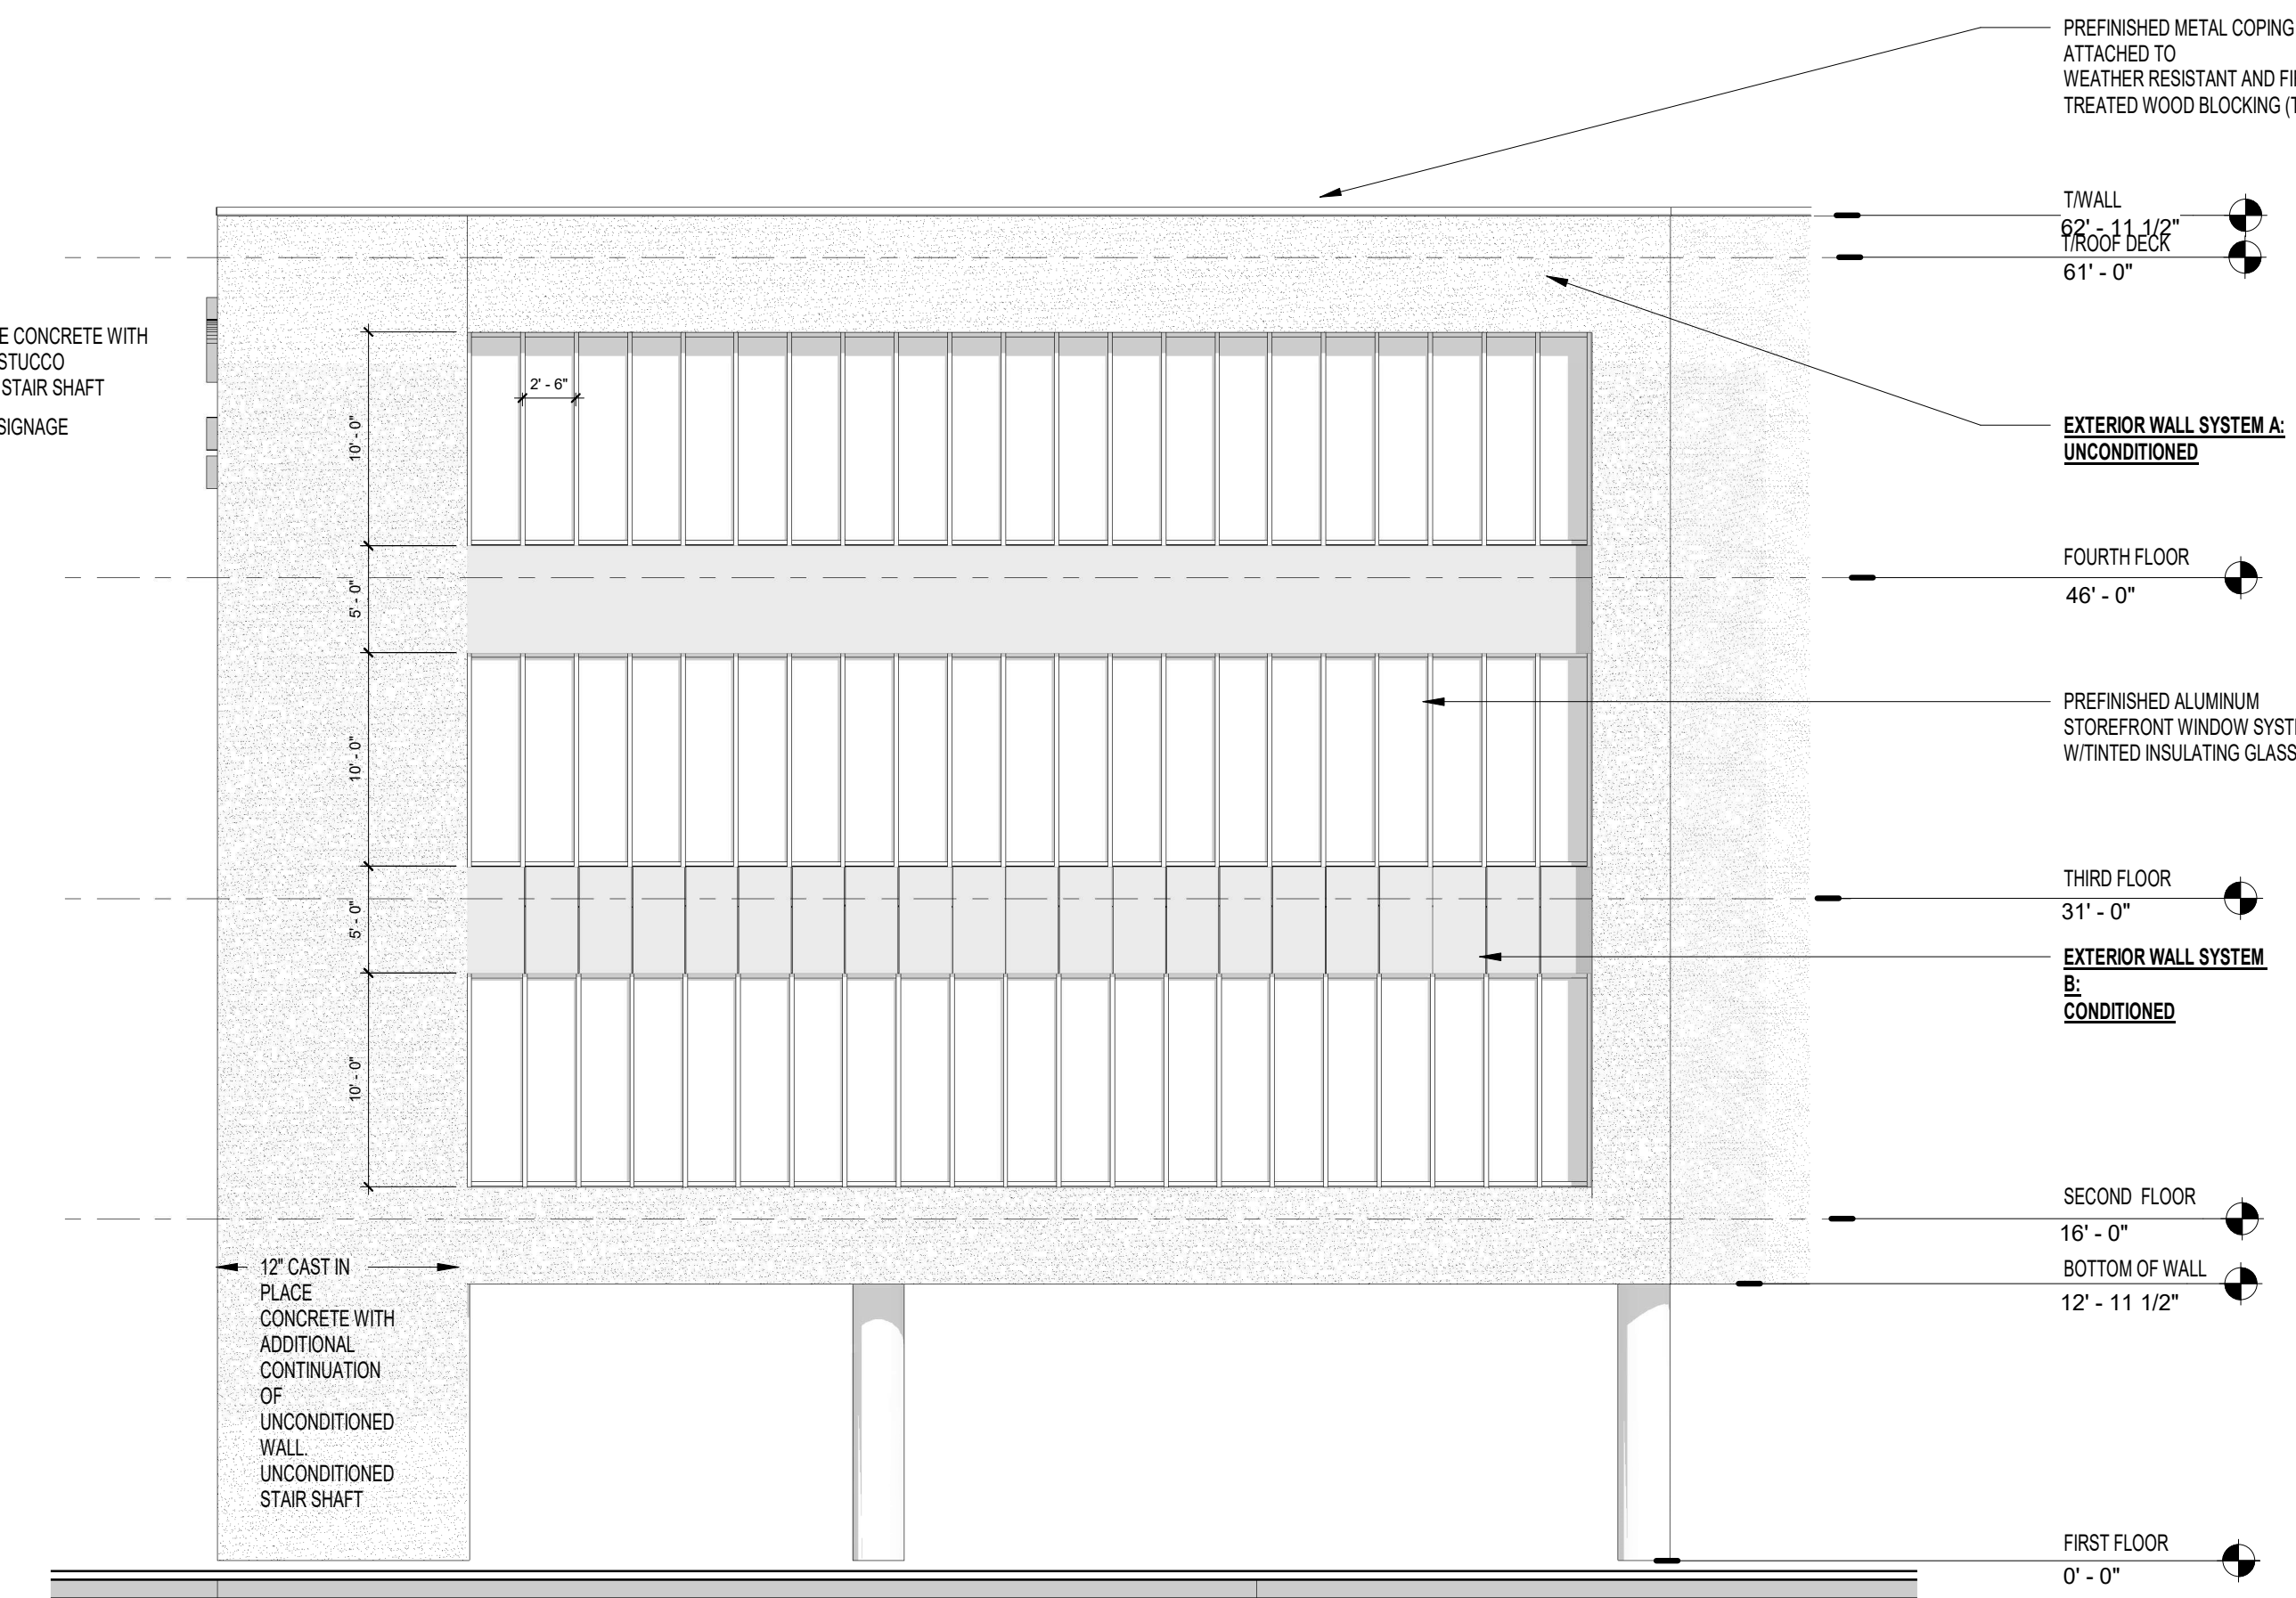

6 EAST ELEVATION
1/8" = 1'-0"

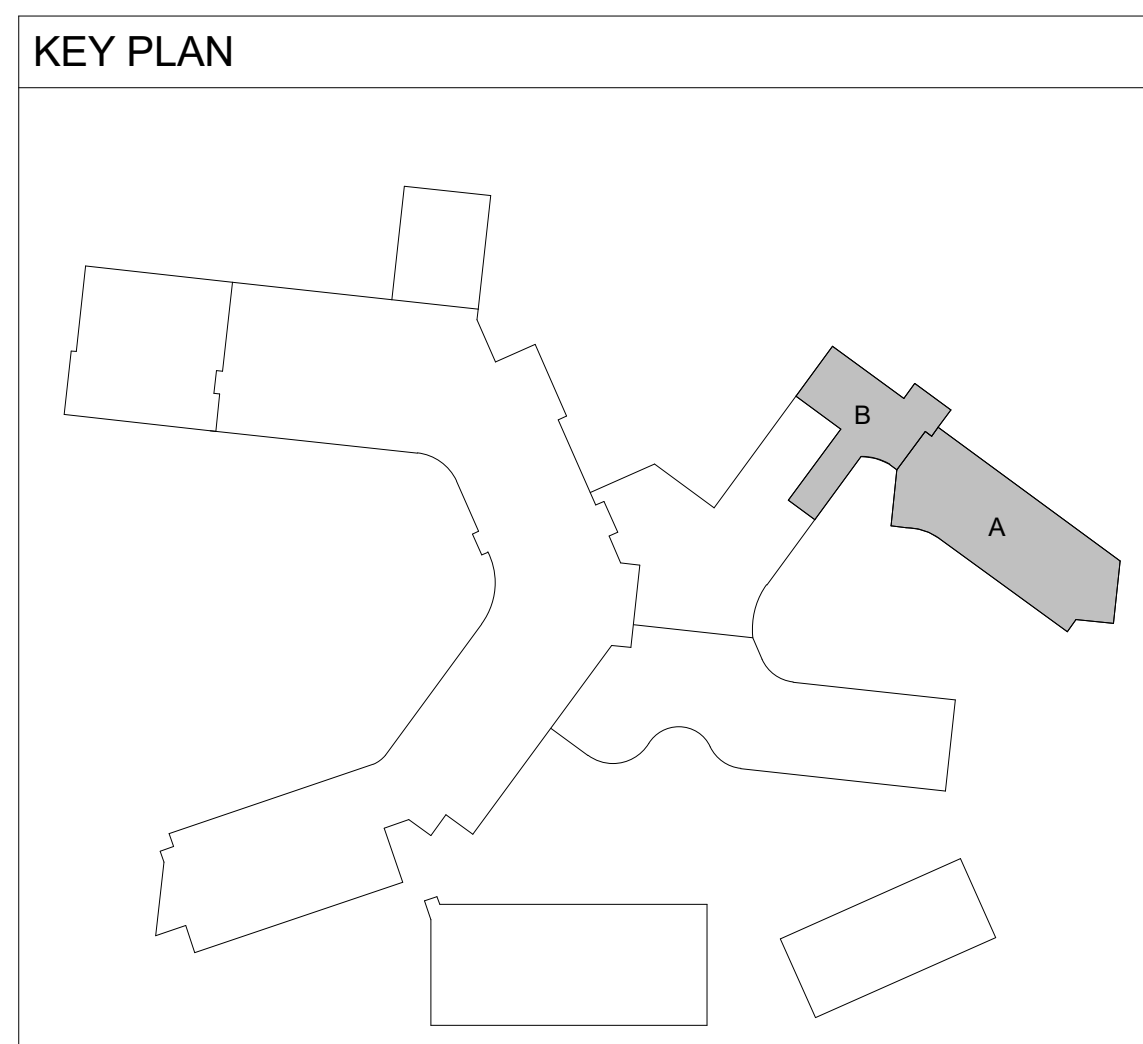

Revision table with columns for No., Date, and Description.

Autodesk Docs | SMH Venice R23/AR046 Arch/Int/Cont/Rev25 v4
2/16/2026 3:13:38 PM