


THIS DRAWING, PREPARED FOR THE SPECIFIC PROJECT INDICATED, IS AN INSTRUMENT OF SERVICE, AND THE PROPERTY OF THE ARCHITECT. INFRINGEMENT OR ANY USE OF THIS PROJECT IS PROHIBITED. ANY ALTERATION, OR REPRODUCTION OF THIS DOCUMENT IS ALSO PROHIBITED WITHOUT THE WRITTEN CONSENT OF THE ARCHITECT.

ISSUE DATE	COMMENT
------------	---------

CLIENT: **BORDER ROAD 5 LP**
1876B BARBER ROAD,
UNIT 100
SARASOTA, FL 34240

PROJECT: **VENICE SELF STORAGE**
2114 BORDER ROAD
VENICE, FL 34292

SEAL & SIGNATURE

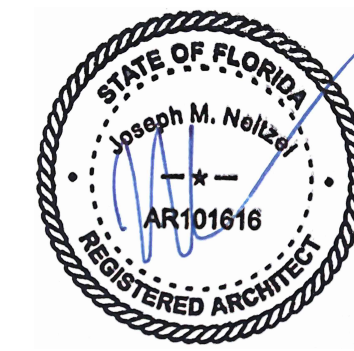

PROJECT No.	23035C
DRAWING BY:	D.R.
CHK BY:	J.N.
SHEET NUMBER:	OF X

TITLE DRAWING:
BUILDING A EXTERIOR
ELEVATIONS AND
SIGNAGE DETAILS

A-200


BUILDING HEIGHT SHALL BE IN ACCORDANCE WITH CHAPTER 87, SECTION 3.1.1A OF THE LAND DEVELOPMENT REGULATIONS (LDR) 35' TO HIGHEST POINT OF ROOF, AS MEASURED FROM THE AVERAGE CROWN OF ADJACENT ROADWAY PLUS 18".
AVG. CENTER LINE OF ROAD= 14.50' 35.00' + 1.50' = ELEVATION 51.00' + 7.00' FOR PEAK APPURTENANCES = 58.00'
BUILDING HEIGHT: FINISHED FLOOR ELEVATION = 13.80+ 35.00 = 48.80' > 51.00' COMPLIES
PEAK APPURTENANCES: FINISHED FLOOR ELEVATION 13.80 + 41.75' = 55.55' > 58.00' COMPLIES



BUILDING A - SOUTH EXTERIOR ELEVATION (BORDER ROAD)

SCALE: 1/8" = 1'-0"

NOTES

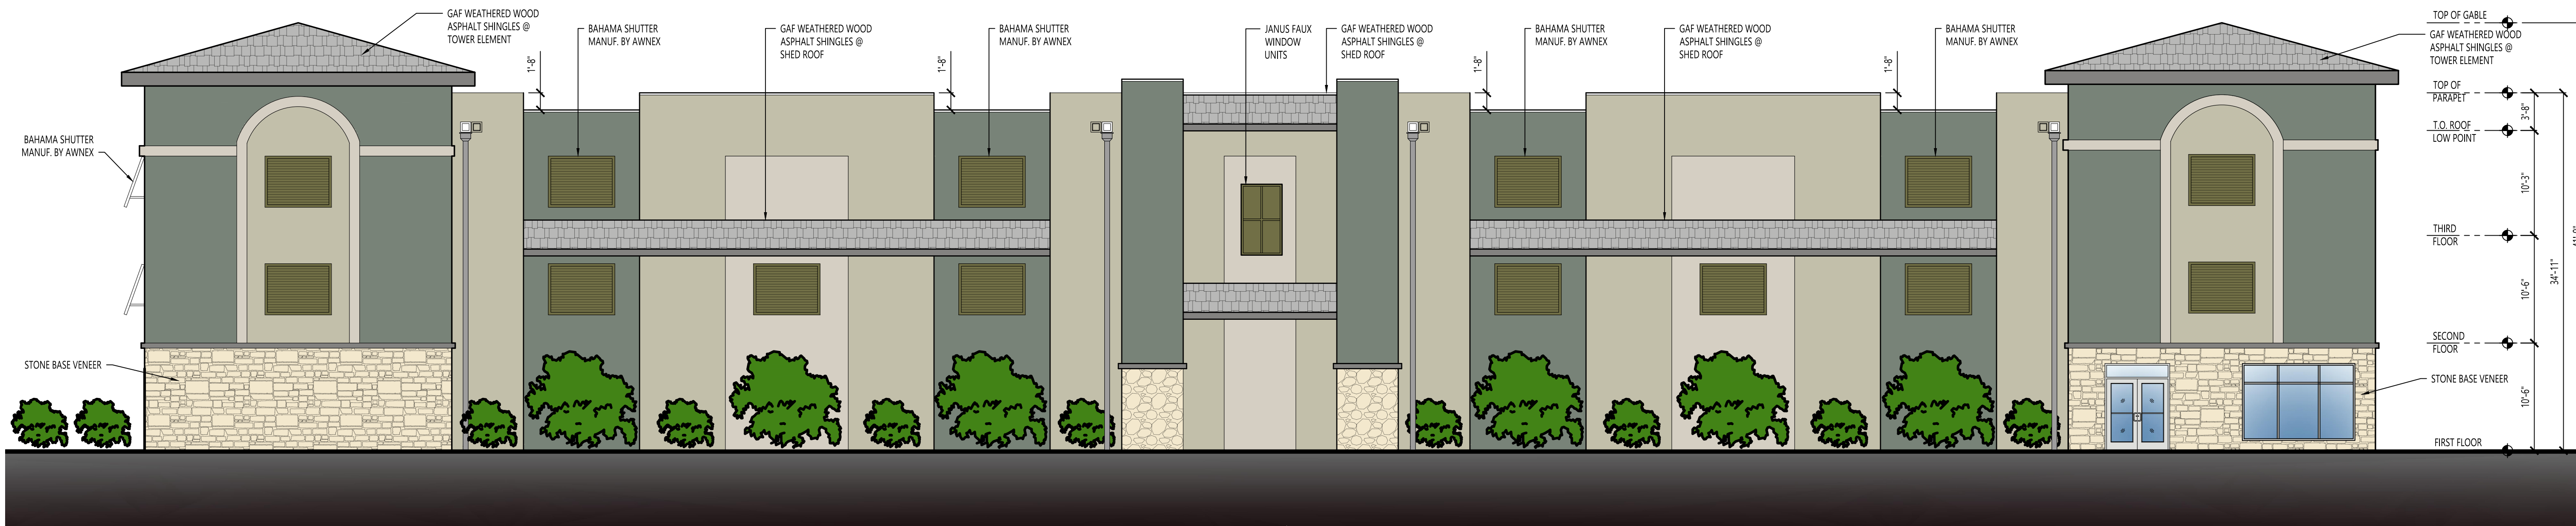

BUILDING A - WEST EXTERIOR ELEVATION

SCALE: 1/8" = 1'-0"


NOTES



BUILDING MOUNTED SIGNAGE DETAIL #1

SCALE: 3/8" = 1'-0"


NOTES

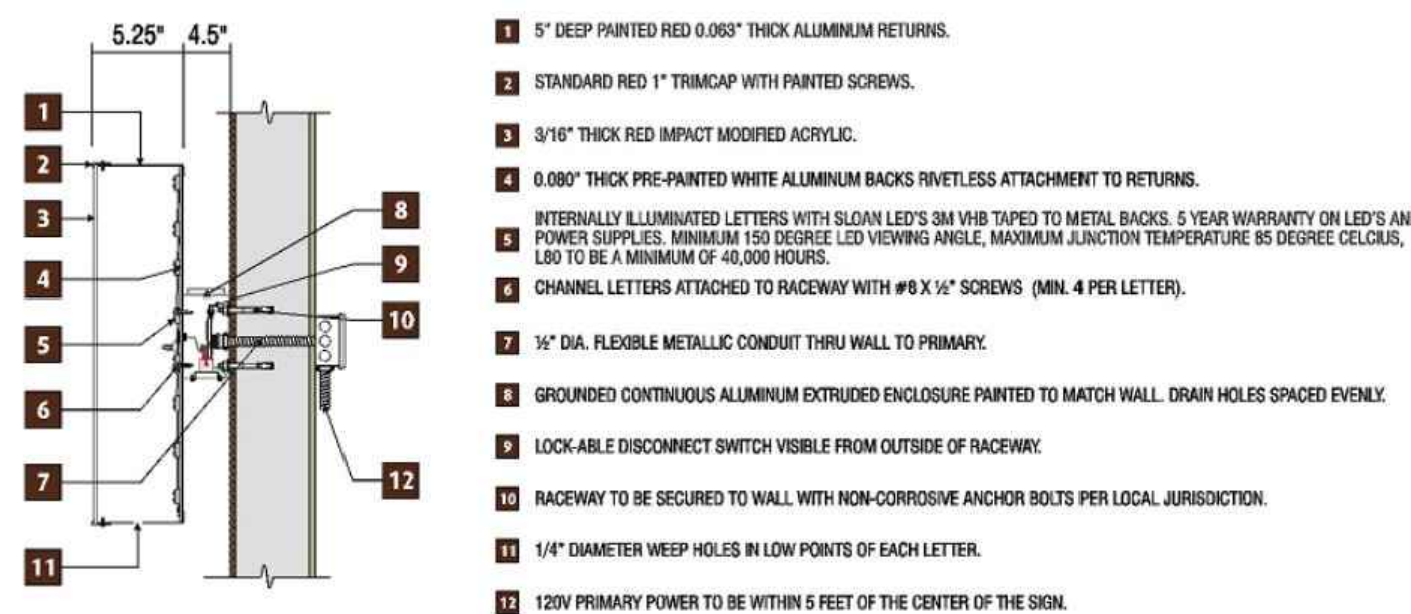

SIGNAGE MOUNTING DETAIL

SCALE: NTS

NOTES

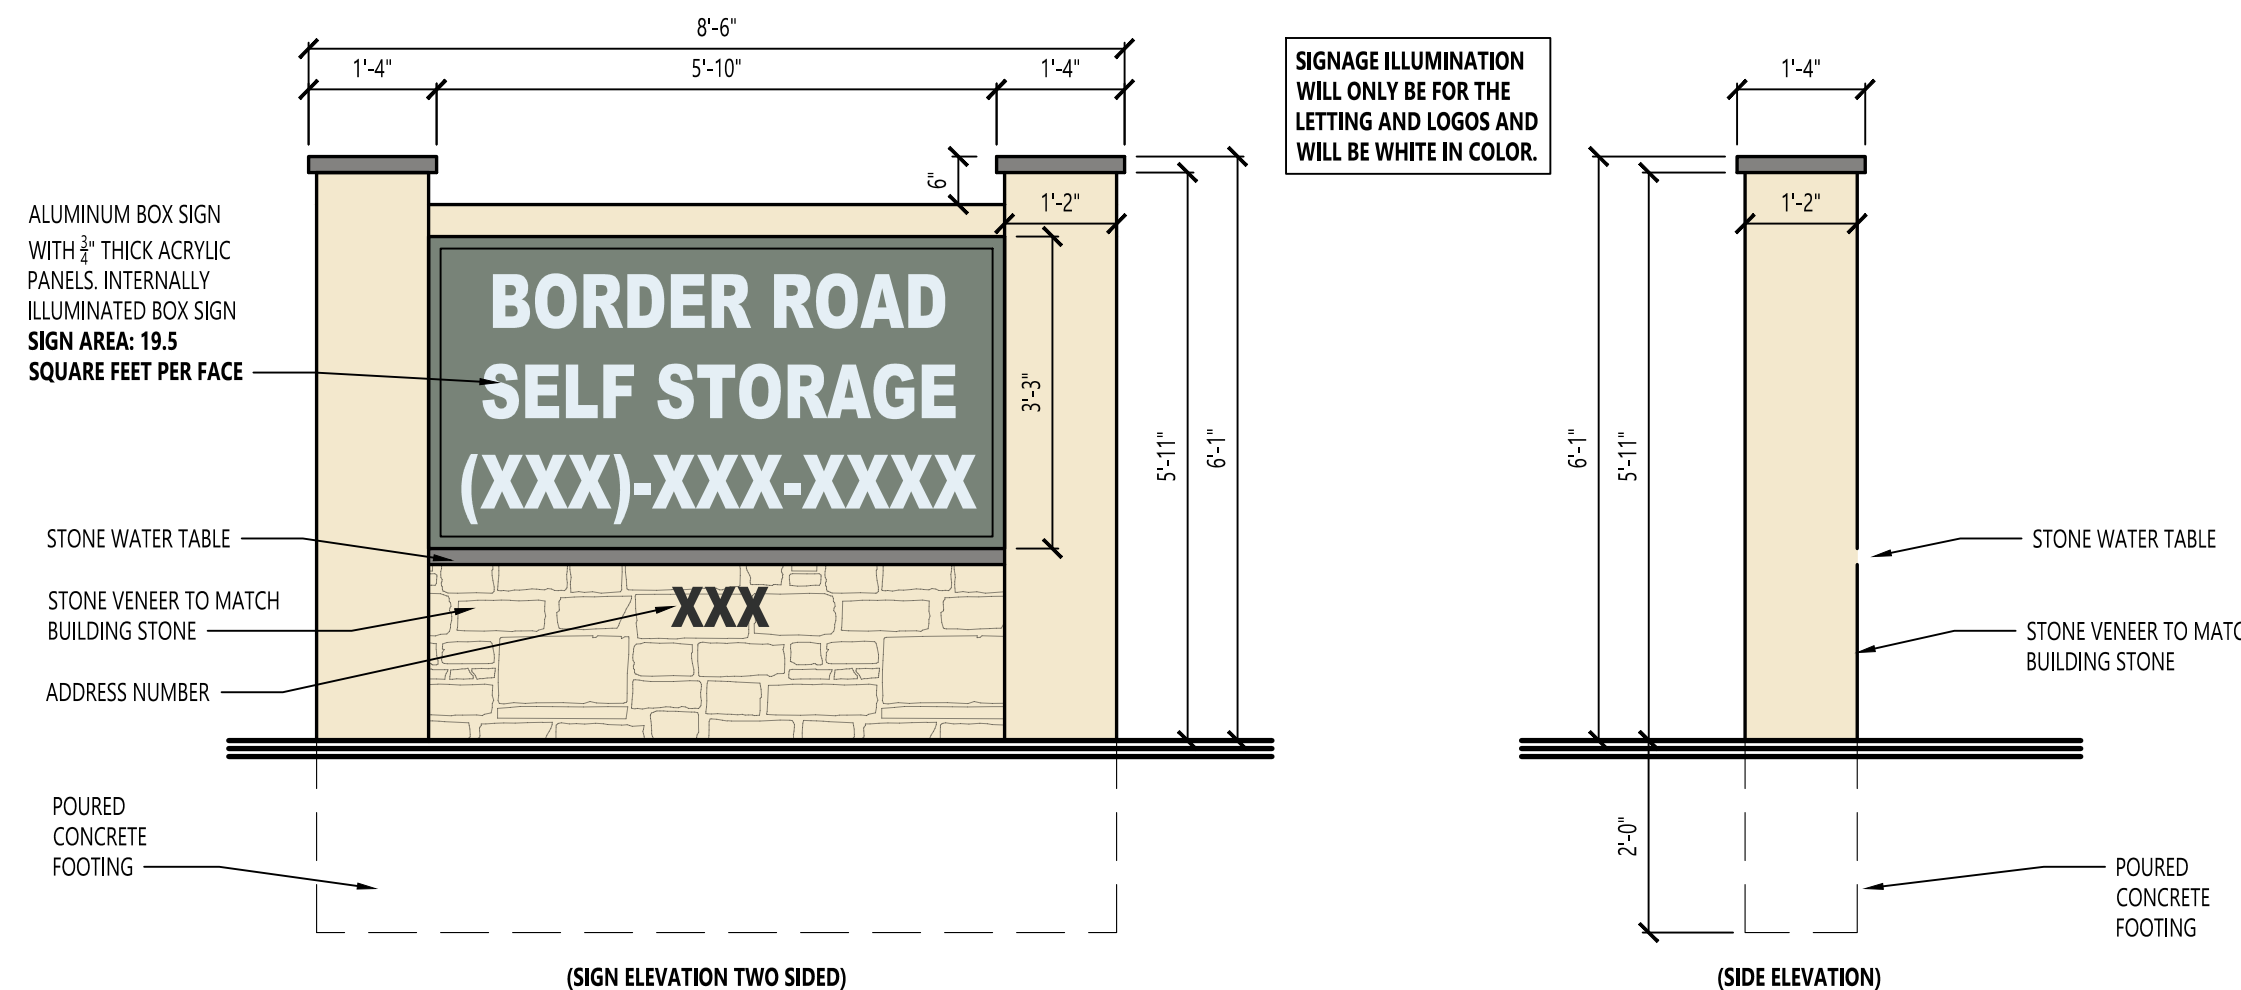


MONUMENT SIGN DETAILS

SCALE: 1/2" = 1'-0"

NOTES

BUILDING HEIGHT SHALL BE IN ACCORDANCE WITH CHAPTER 87, SECTION 3.1.1A OF THE LAND DEVELOPMENT REGULATIONS (LDR) 35' TO HIGHEST POINT OF ROOF, AS MEASURED FROM THE AVERAGE CROWN OF ADJACENT ROADWAY PLUS 18".
AVG. CENTER LINE OF ROAD= 14.50' 35.00' + 1.50' = ELEVATION 51.00' + 7.00' FOR PEAK APPURTENANCES = 58.00'
BUILDING HEIGHT: FINISHED FLOOR ELEVATION = 13.80+ 35.00 = 48.80' >51.00 COMPLIES
PEAK APPURTENANCES: FINISHED FLOOR ELEVATION 13.80 + 41.75' = 55.55' >58.00' COMPLIES

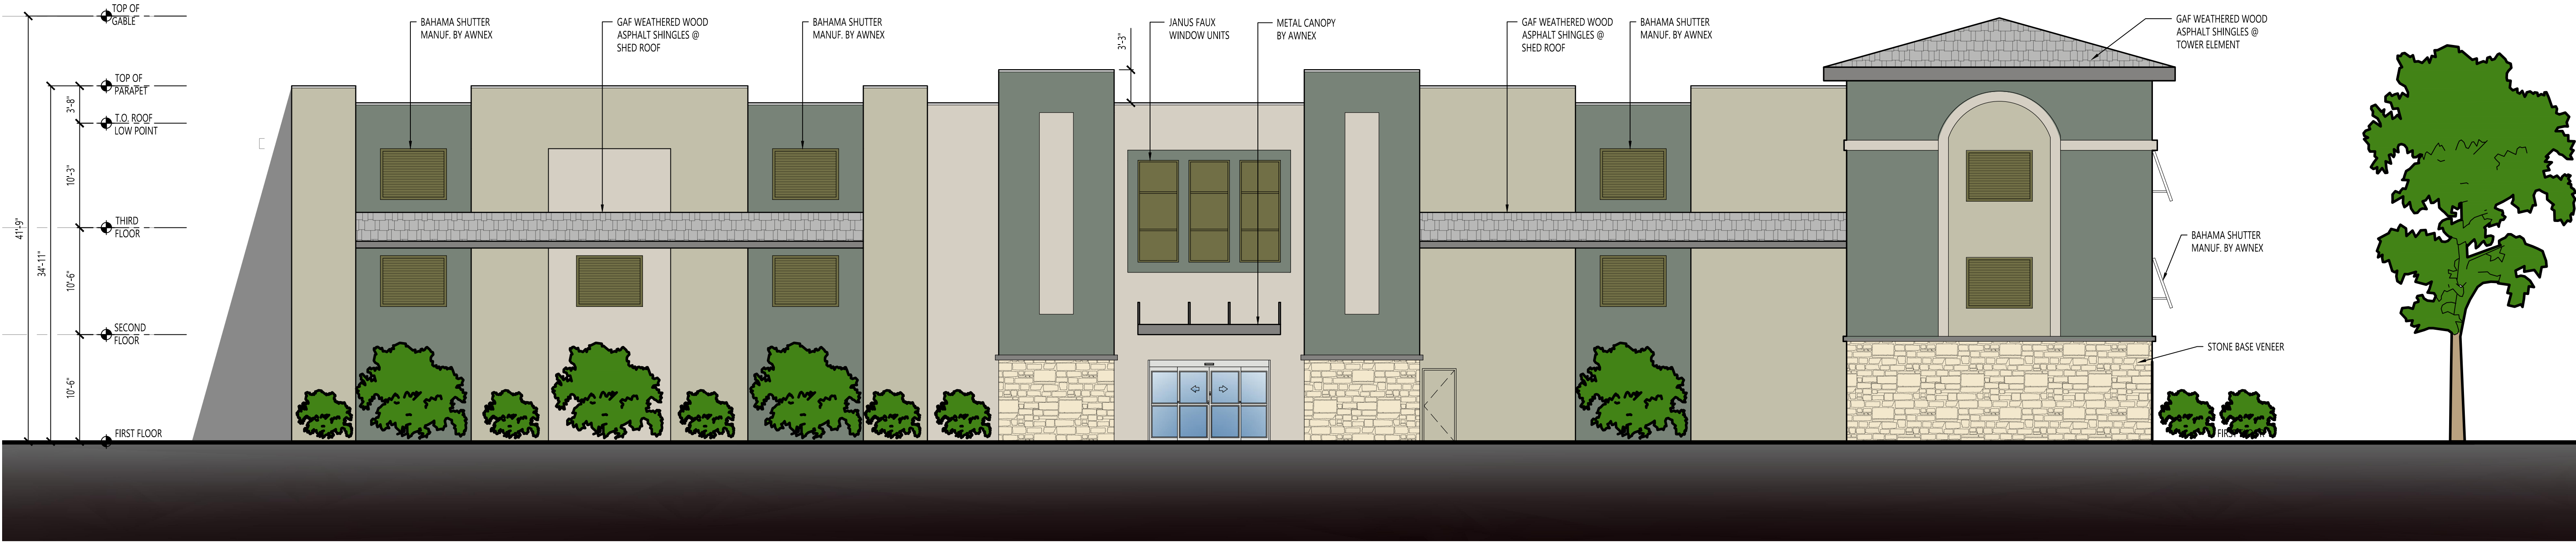

1 BUILDING A - NORTH EXTERIOR ELEVATION
SCALE: 1/8" = 1'-0"

NOTES



2 BUILDING A - WEST EXTERIOR ELEVATION
SCALE: 1/8" = 1'-0"

NOTES

THIS DRAWING, PREPARED FOR THE SPECIFIC PROJECT INDICATED, IS AN INSTRUMENT OF SERVICE, AND THE PROPERTY OF THE ARCHITECT. INFRINGEMENT OR ANY USE OF THIS PROJECT IS PROHIBITED. ANY ALTERATION, OR REPRODUCTION OF THIS DOCUMENT IS ALSO PROHIBITED WITHOUT THE WRITTEN CONSENT OF THE ARCHITECT.

ISSUE DATE	COMMENT
------------	---------

CLIENT:
BORDER ROAD 5 LP
1876B BARBER ROAD,
UNIT 100
SARASOTA, FL 34240

PROJECT:
VENICE SELF STORAGE
2114 BORDER ROAD
VENICE, FL 34292

SEAL & SIGNATURE



PROJECT No.	23035C
DRAWING BY:	D.R.
CHK BY:	J.N.
SHEET NUMBER:	OF X

TITLE DRAWING:

**BUILDING A EXTERIOR
ELEVATIONS AND
SIGNAGE DETAILS**

A-201