


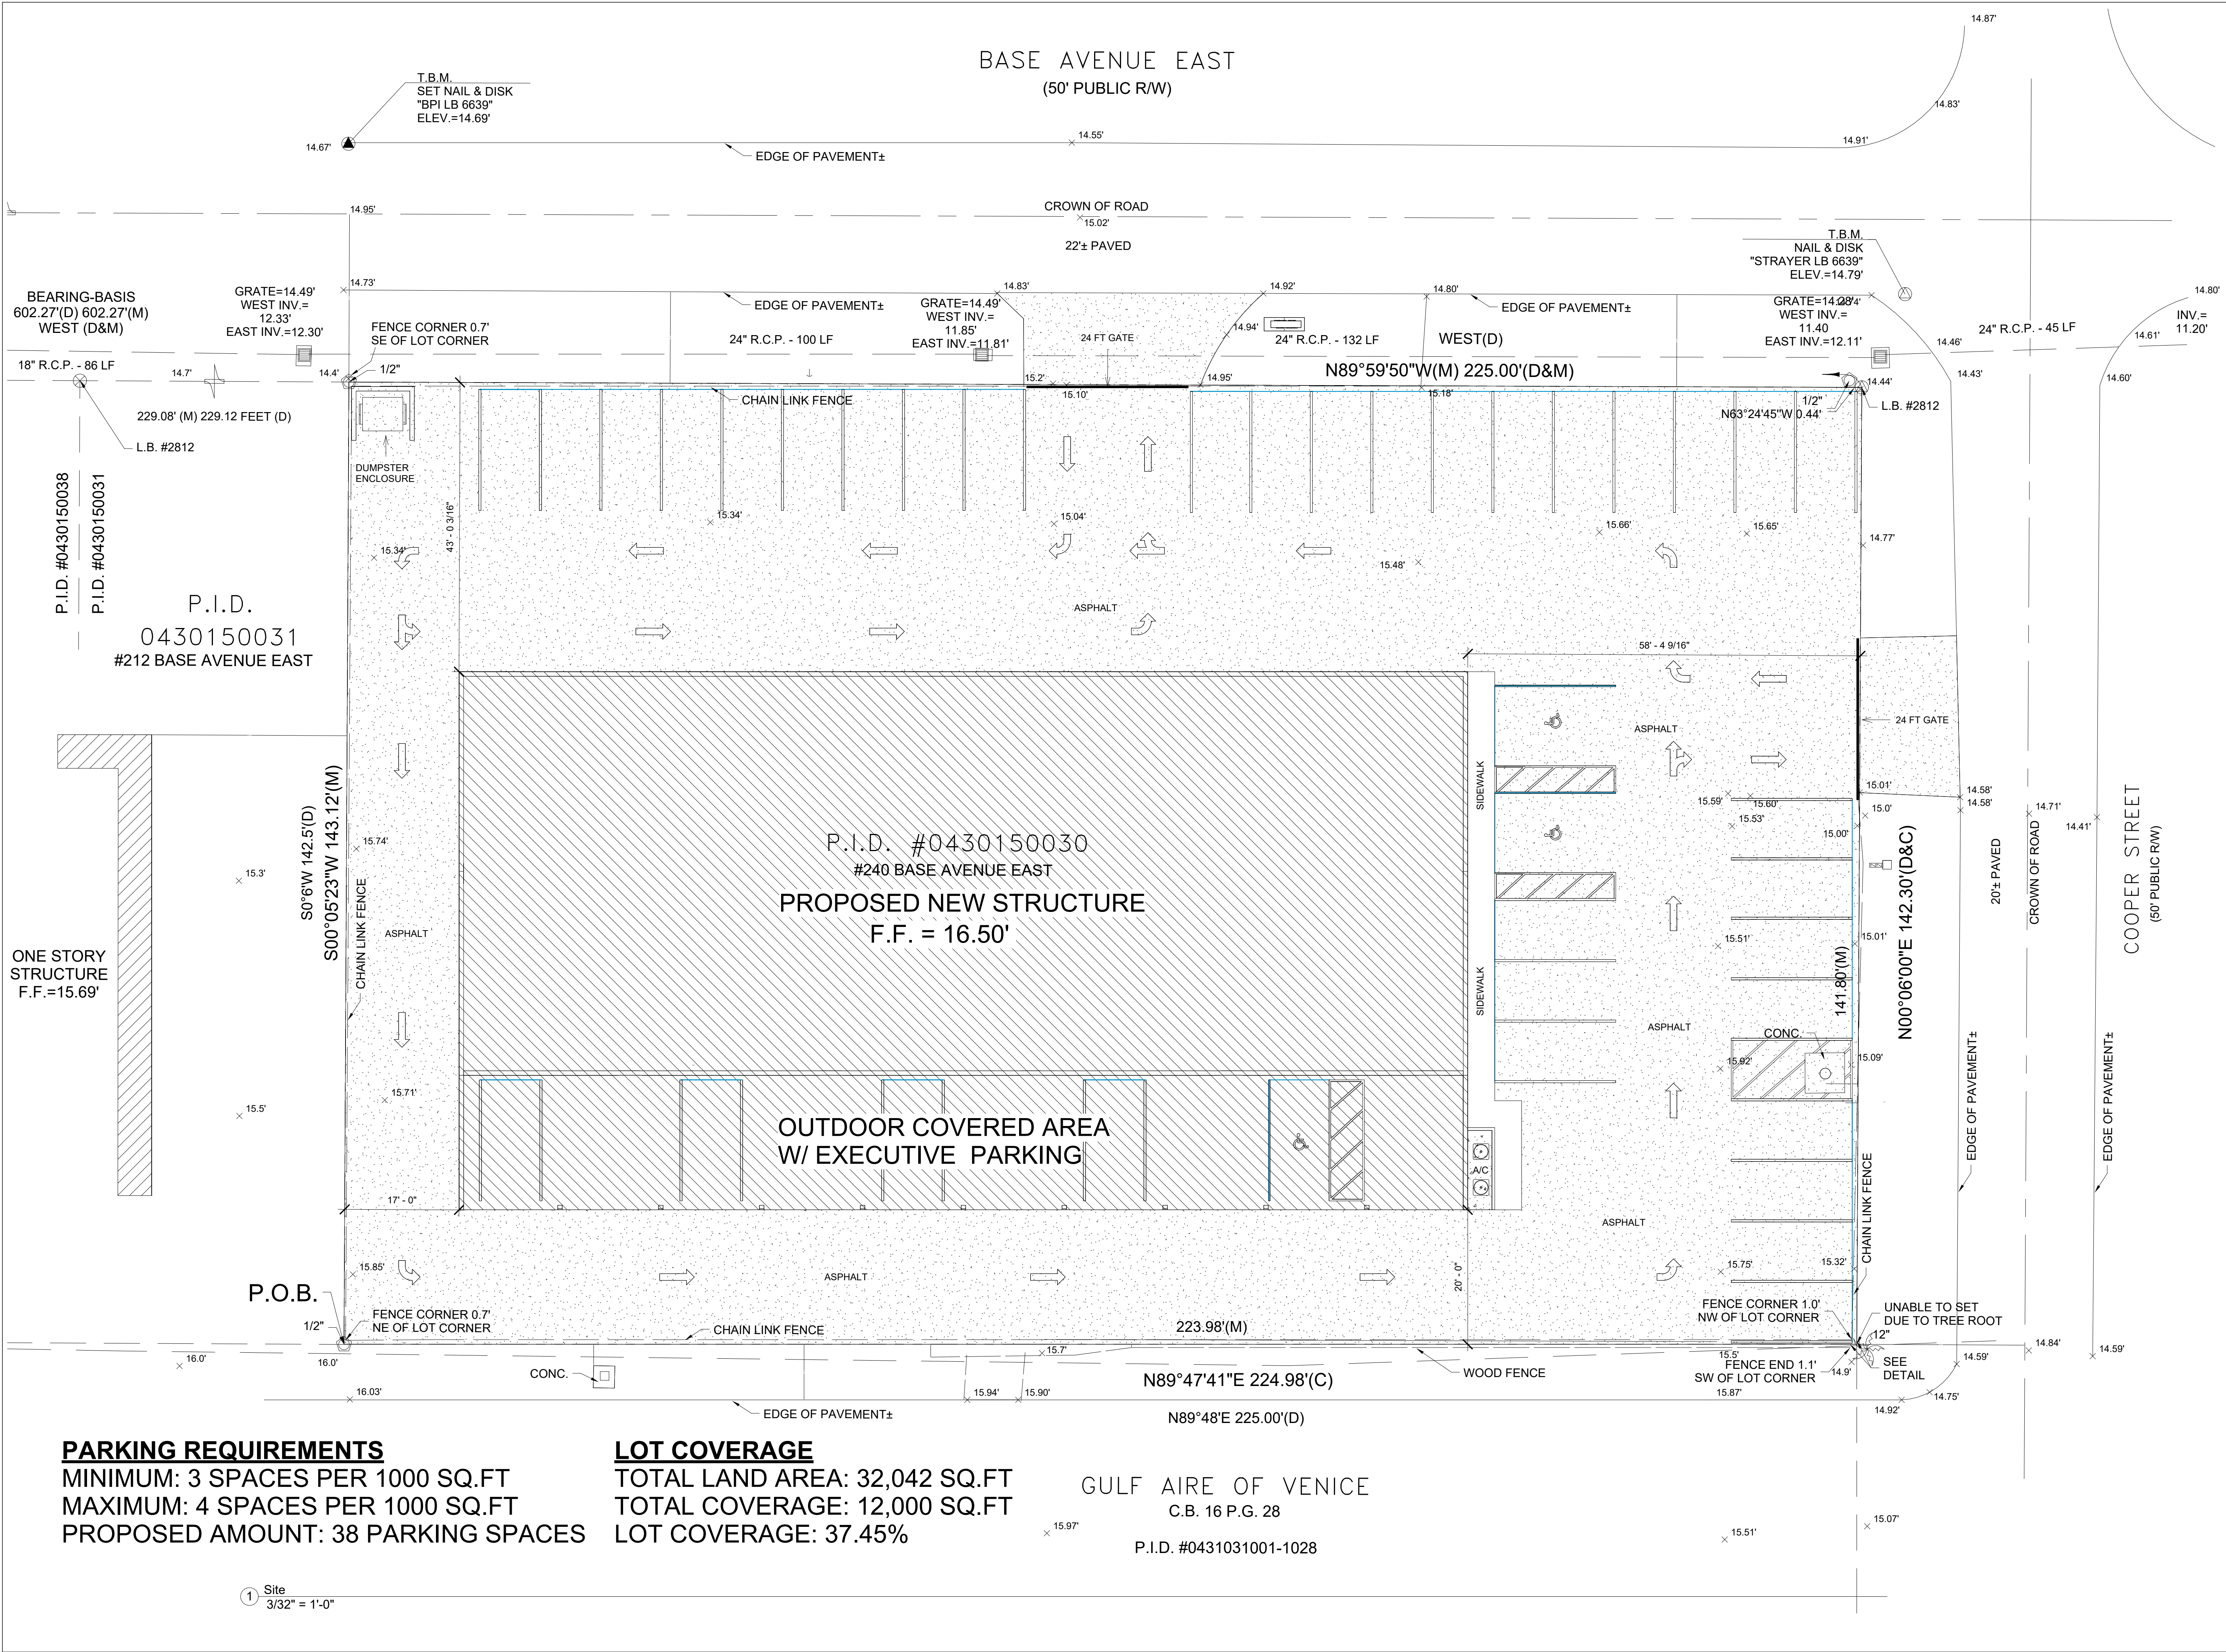

**PARKING REQUIREMENTS**

MINIMUM: 3 SPACES PER 1000 SQ.FT  
MAXIMUM: 4 SPACES PER 1000 SQ.FT  
PROPOSED AMOUNT: 38 PARKING SPACES

**LOT COVERAGE**

TOTAL LAND AREA: 32,042 SQ.FT  
TOTAL COVERAGE: 12,000 SQ.FT  
LOT COVERAGE: 37.45%

GULF AIRE OF VENICE  
C.B. 16 P.G. 28

P.I.D. #0431031001-1028



BEECHWOOD BUILDERS

INCORPORATED

779 Commerce Drive, Suite 14  
Venice, FL 34292

beechwoodbuilders.com  
941.484.9053



BEECHWOOD DESIGN SOLUTIONS

INCORPORATED

| No. | Description | Date |
|-----|-------------|------|
|     |             |      |
|     |             |      |
|     |             |      |
|     |             |      |
|     |             |      |

Kitonis

240 Base Ave E  
Venice, FL 34292

Site Plan

| Date | Issue Date |
|------|------------|
|      |            |

| Drawn by | Author |
|----------|--------|
|          |        |

1

| Scale | 3/32" = 1'-0" |
|-------|---------------|
|       |               |