



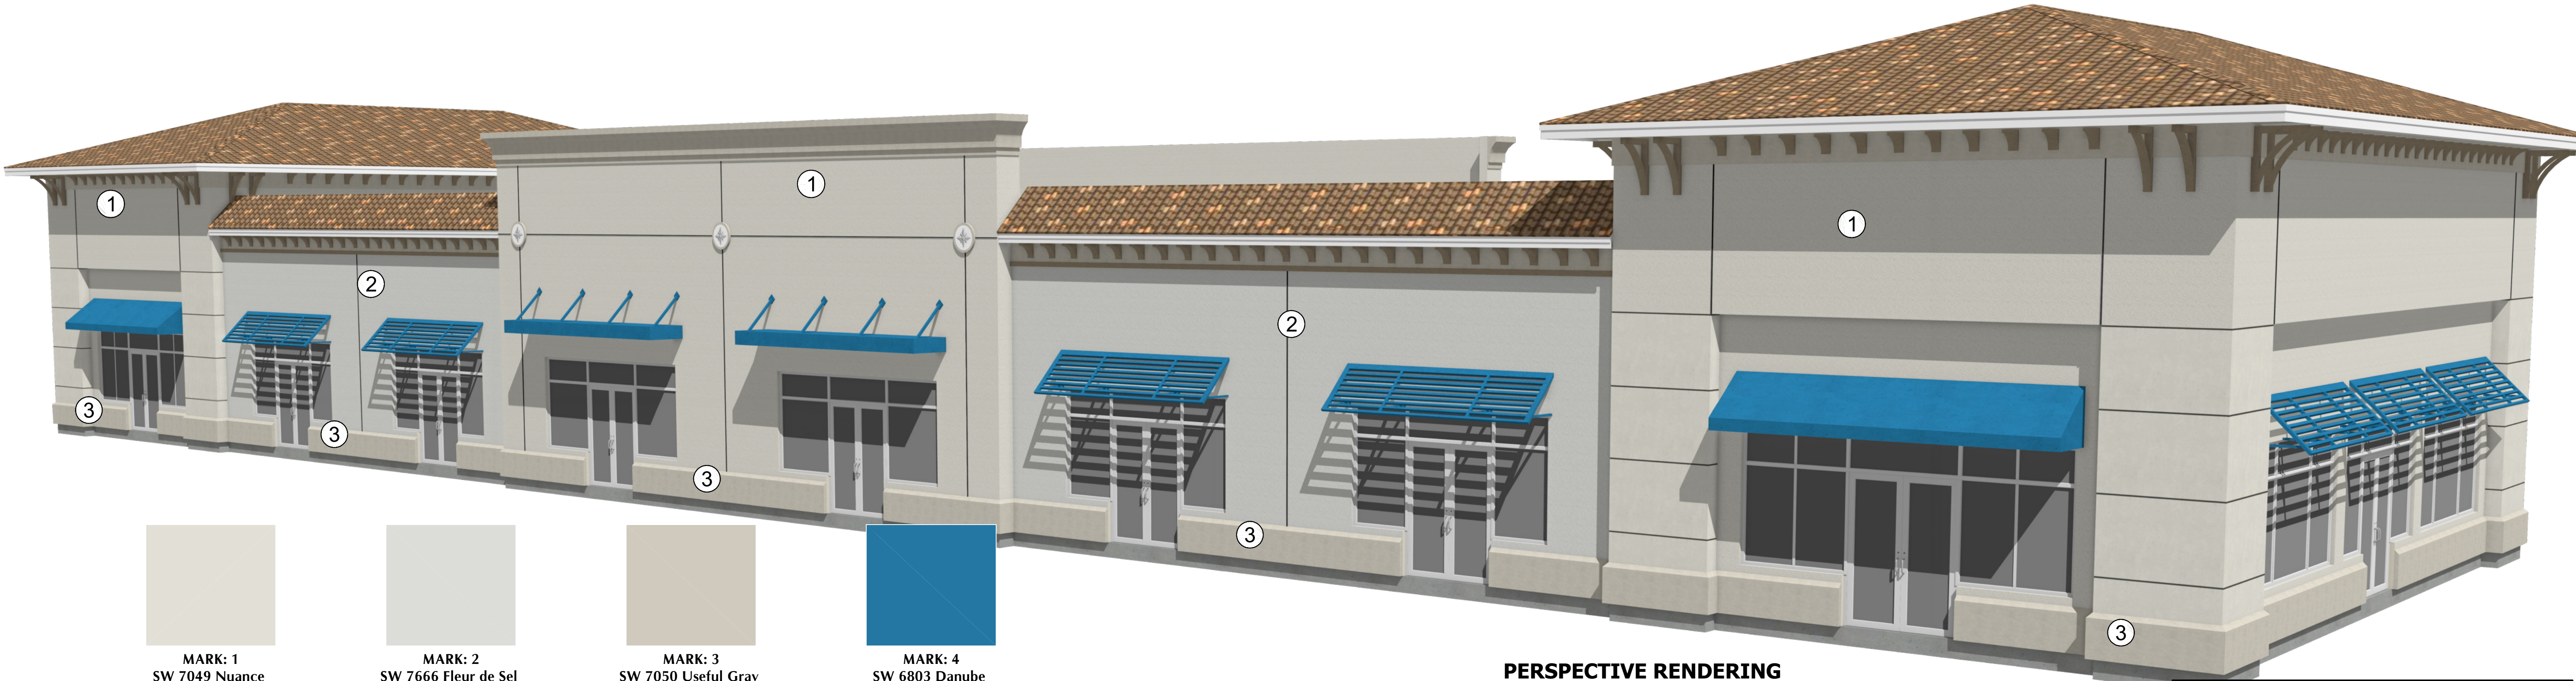

PERSPECTIVE RENDERING  
Scale: NTS


| Index of Drawings |                                    |
|-------------------|------------------------------------|
| Sheet             | Title                              |
| A101              | PRELIMINARY FLOOR PLAN & RENDERING |
| A201              | PRELIMINARY ELEVATIONS             |

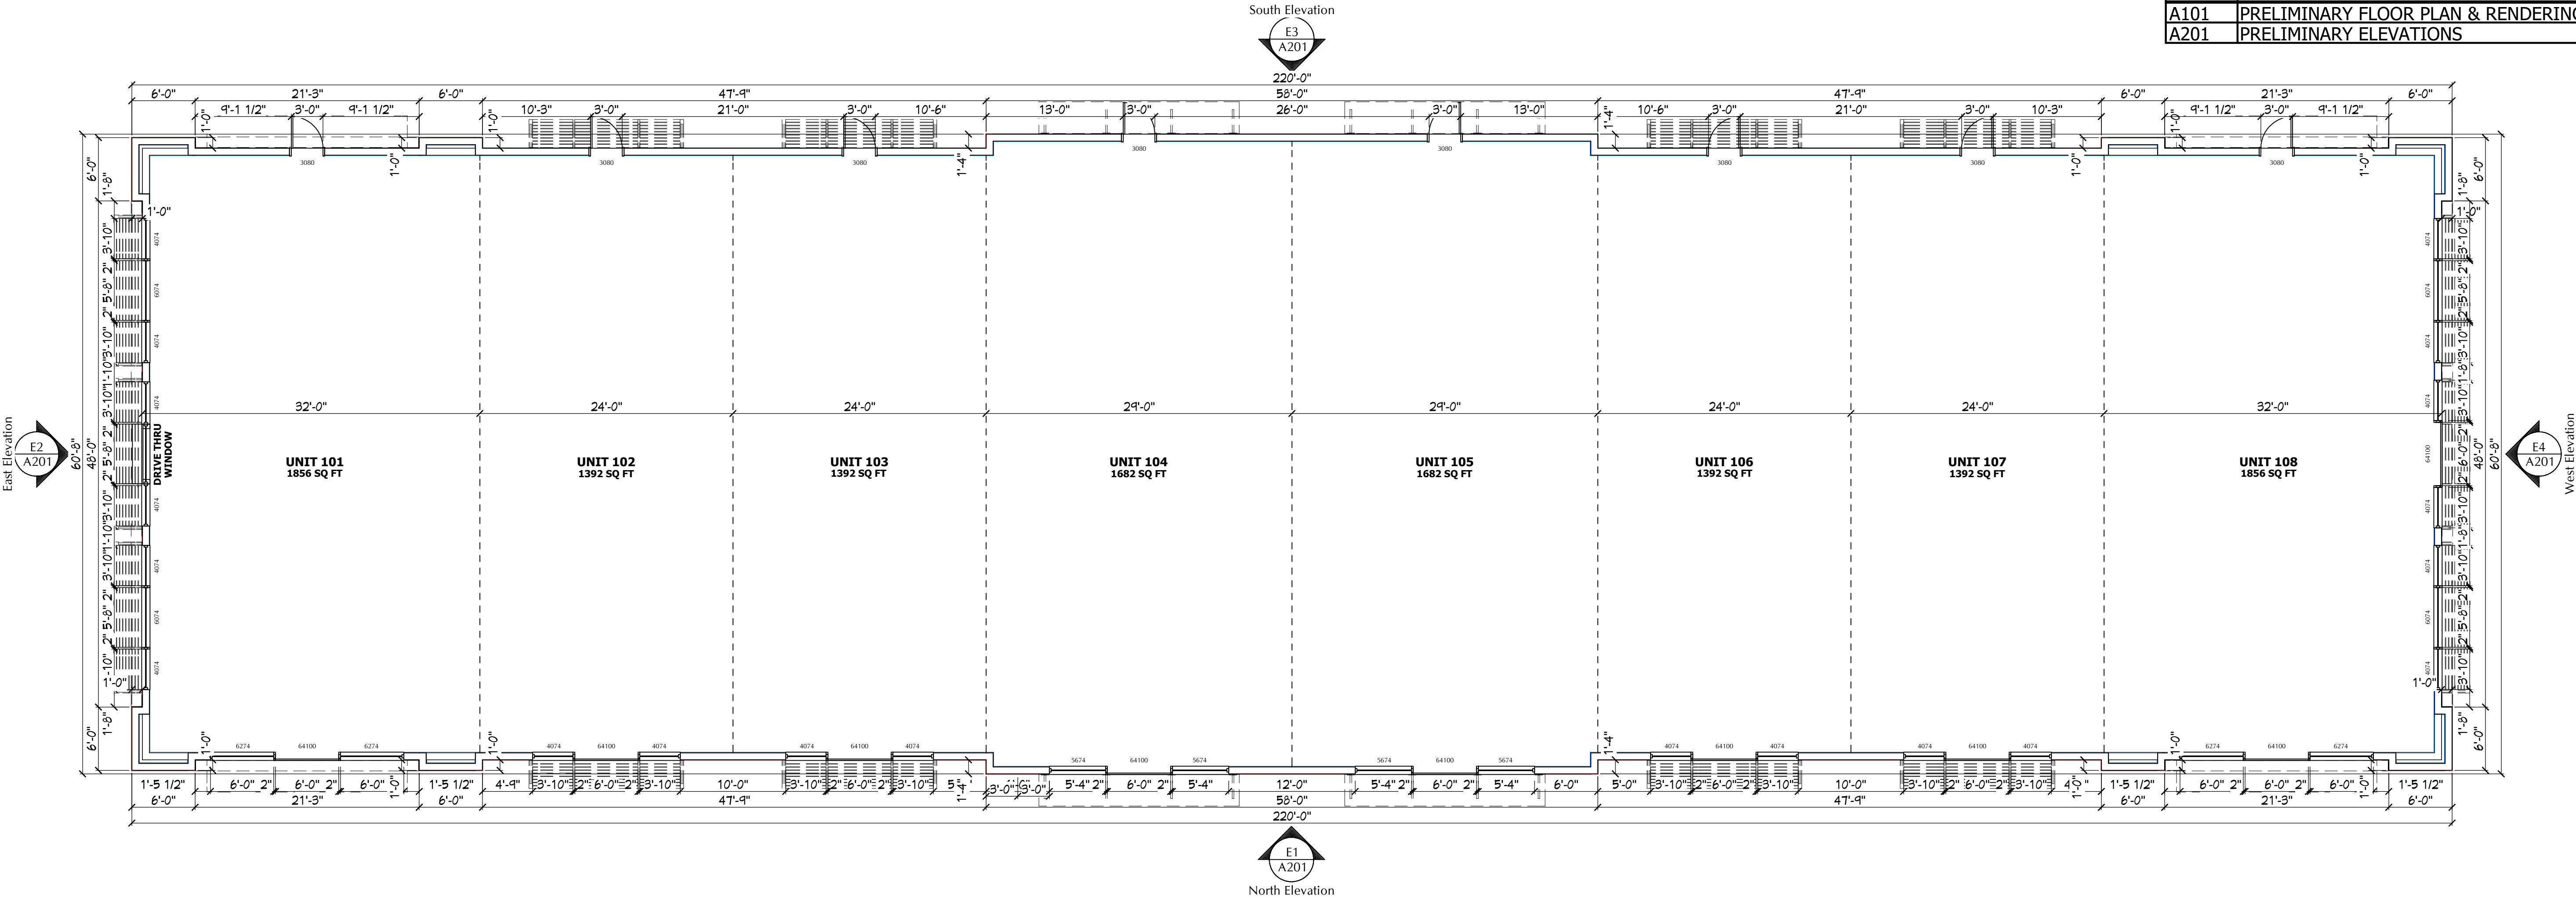

PRELIMINARY FLOOR PLAN  
Scale: 1/8" = 1'-0"



SCALE IS ACCURATE ONLY WHEN PRINTED ON 24" X 36" MEDIA

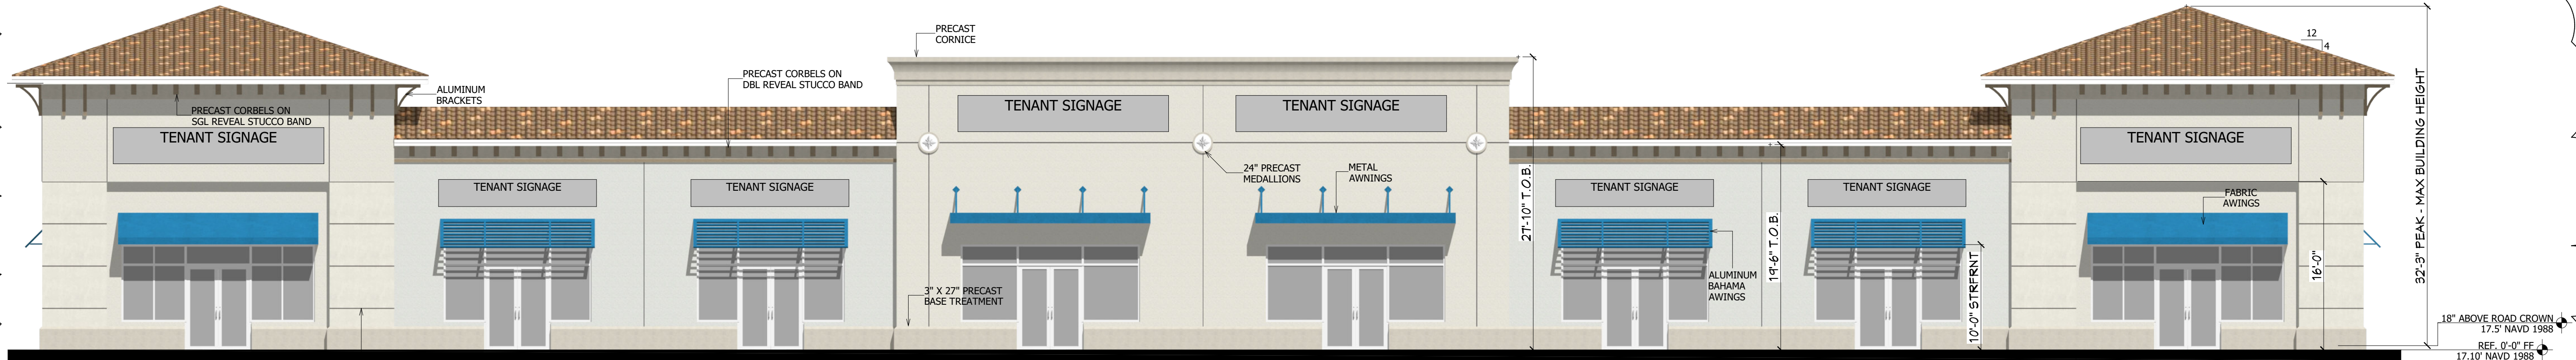

**E1  
A201**  
**NORTH ELEVATION**  
Scale: 1/8" = 1'-0"


1 CORRECTIONS TO BUILDING HEIGHT MEASUREMENT  
& SIGNAGE ALLOWANCE PER AHJ REVIEW




**E2  
A201**  
**EAST ELEVATION**  
Scale: 1/8" = 1'-0"

1 CORRECTIONS TO BUILDING HEIGHT MEASUREMENT  
& SIGNAGE ALLOWANCE PER AHJ REVIEW

"THE AREA OF SUCH SIGNS NOT TO EXCEED TEN PERCENT OF THE TOTAL FACE OF THE WALL ALLOCATED FOR THE USE OR OCCUPANCY TO WHICH THE WALL OR CANOPY SIGN IS ATTACHED, UP TO A MAXIMUM SIZE OF 90 SQUARE FEET PER SIGN."

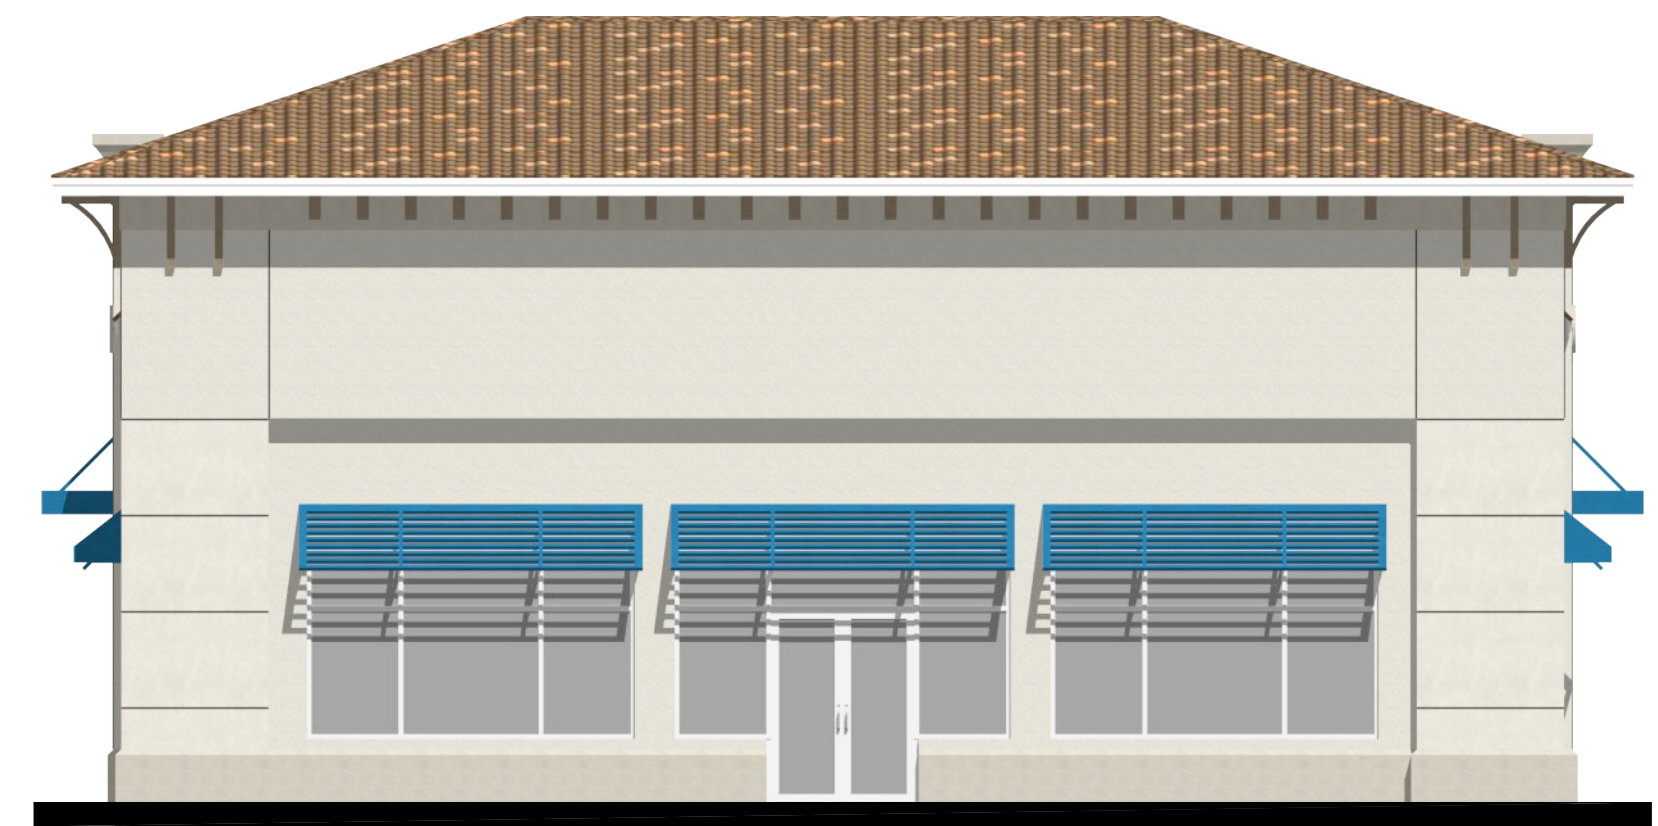

**E4  
A201**  
**WEST ELEVATION**  
Scale: 1/8" = 1'-0"

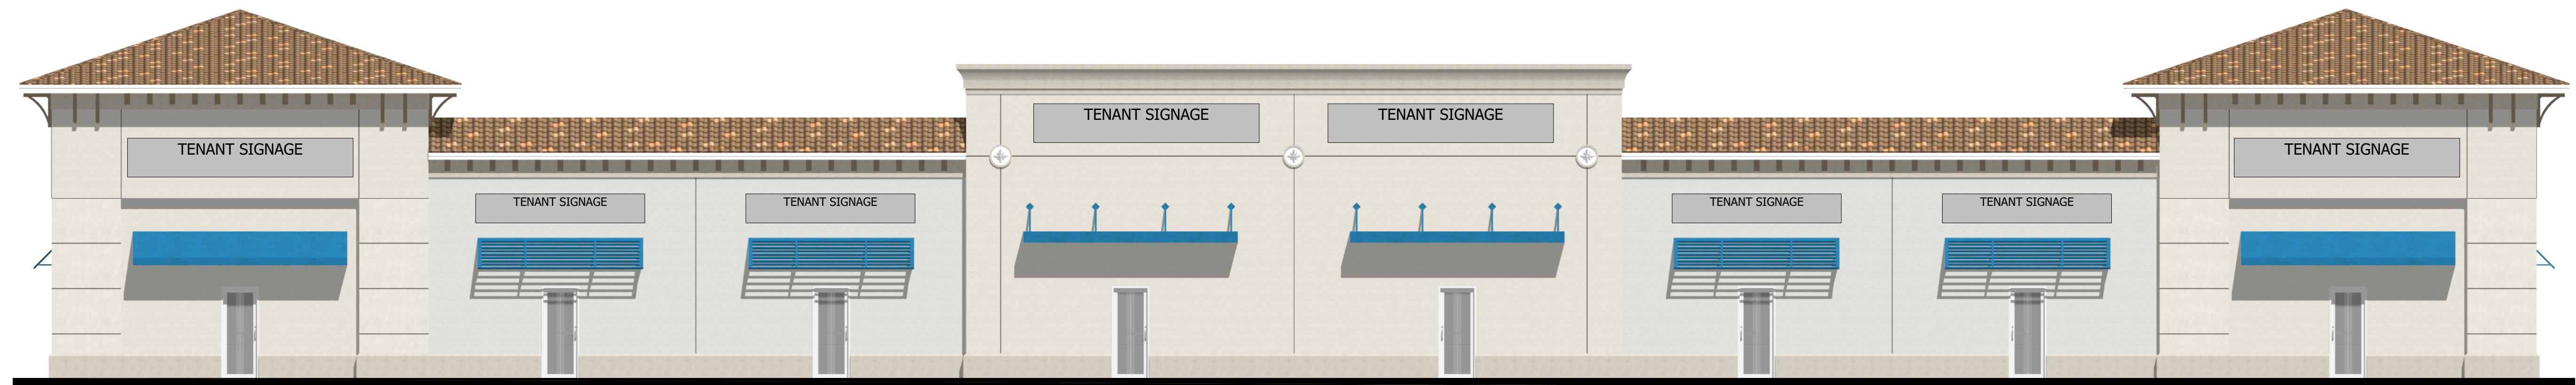

**E3  
A201**  
**SOUTH ELEVATION**  
Scale: 1/8" = 1'-0"

1 CORRECTIONS TO BUILDING SIGNAGE  
ALLOWANCE PER AHJ REVIEW