

U:\215616676\Drawings\03\SitePlan\Arch\AerialMap\AerialMap_20220320_11.59 PM.dwg
2022.03.20 11:59 PM

ORIGINAL SHEET - ARCH D



Consultant

Revision	By	App'd	YTD
			YYYY.MM.DD

Issued	By	App'd	YTD
PRELIMINARY CDS			YYYY.MM.DD

Permit/Seal
THIS ITEM HAS BEEN DIGITALLY
SIGNED AND SEALED BY
CHRISTOPHER D. JORDAN,
P.E., ON MAY 16TH, 2022.
PRINTED COPIES OF THIS
DOCUMENT ARE NOT
CONSIDERED SIGNED AND
SEALED AND THE SIGNATURE
MUST BE VERIFIED ON ANY
ELECTRONIC COPIES.

Client/Project
MERITAGE HOMES OF FLORIDA, INC

MAGNOLIA BAY NORTH
AND SOUTH ENTRY GATES
VENICE, FLORIDA

Project No.: 215616676
File Name: 215616676-AS-001PL
Scale: 1" = 300'
R/D: 89450
Dwn: Dgn: Ck'd: YTD: MM/DD
03/2022
YYYY.MM.DD

Title
AERIAL LOCATION MAP



Revision:
Drawing No.

2

Stantec Consulting Services Inc.
5720 Professional Parkway East
Suite 200
Denver, CO 80231
Tel: (941) 907-4900
www.stantec.com
The Contractor and user are responsible for all dimensions. SDC/DO Scale: The Contractor shall verify and certify the accuracy of all dimensions and measurements. 

U:\215616676\215616676.dwg (1/16/2022 10:18:10 AM) PLOT DATE: 06/17/22

ORIGINAL SHEET - ARCH D

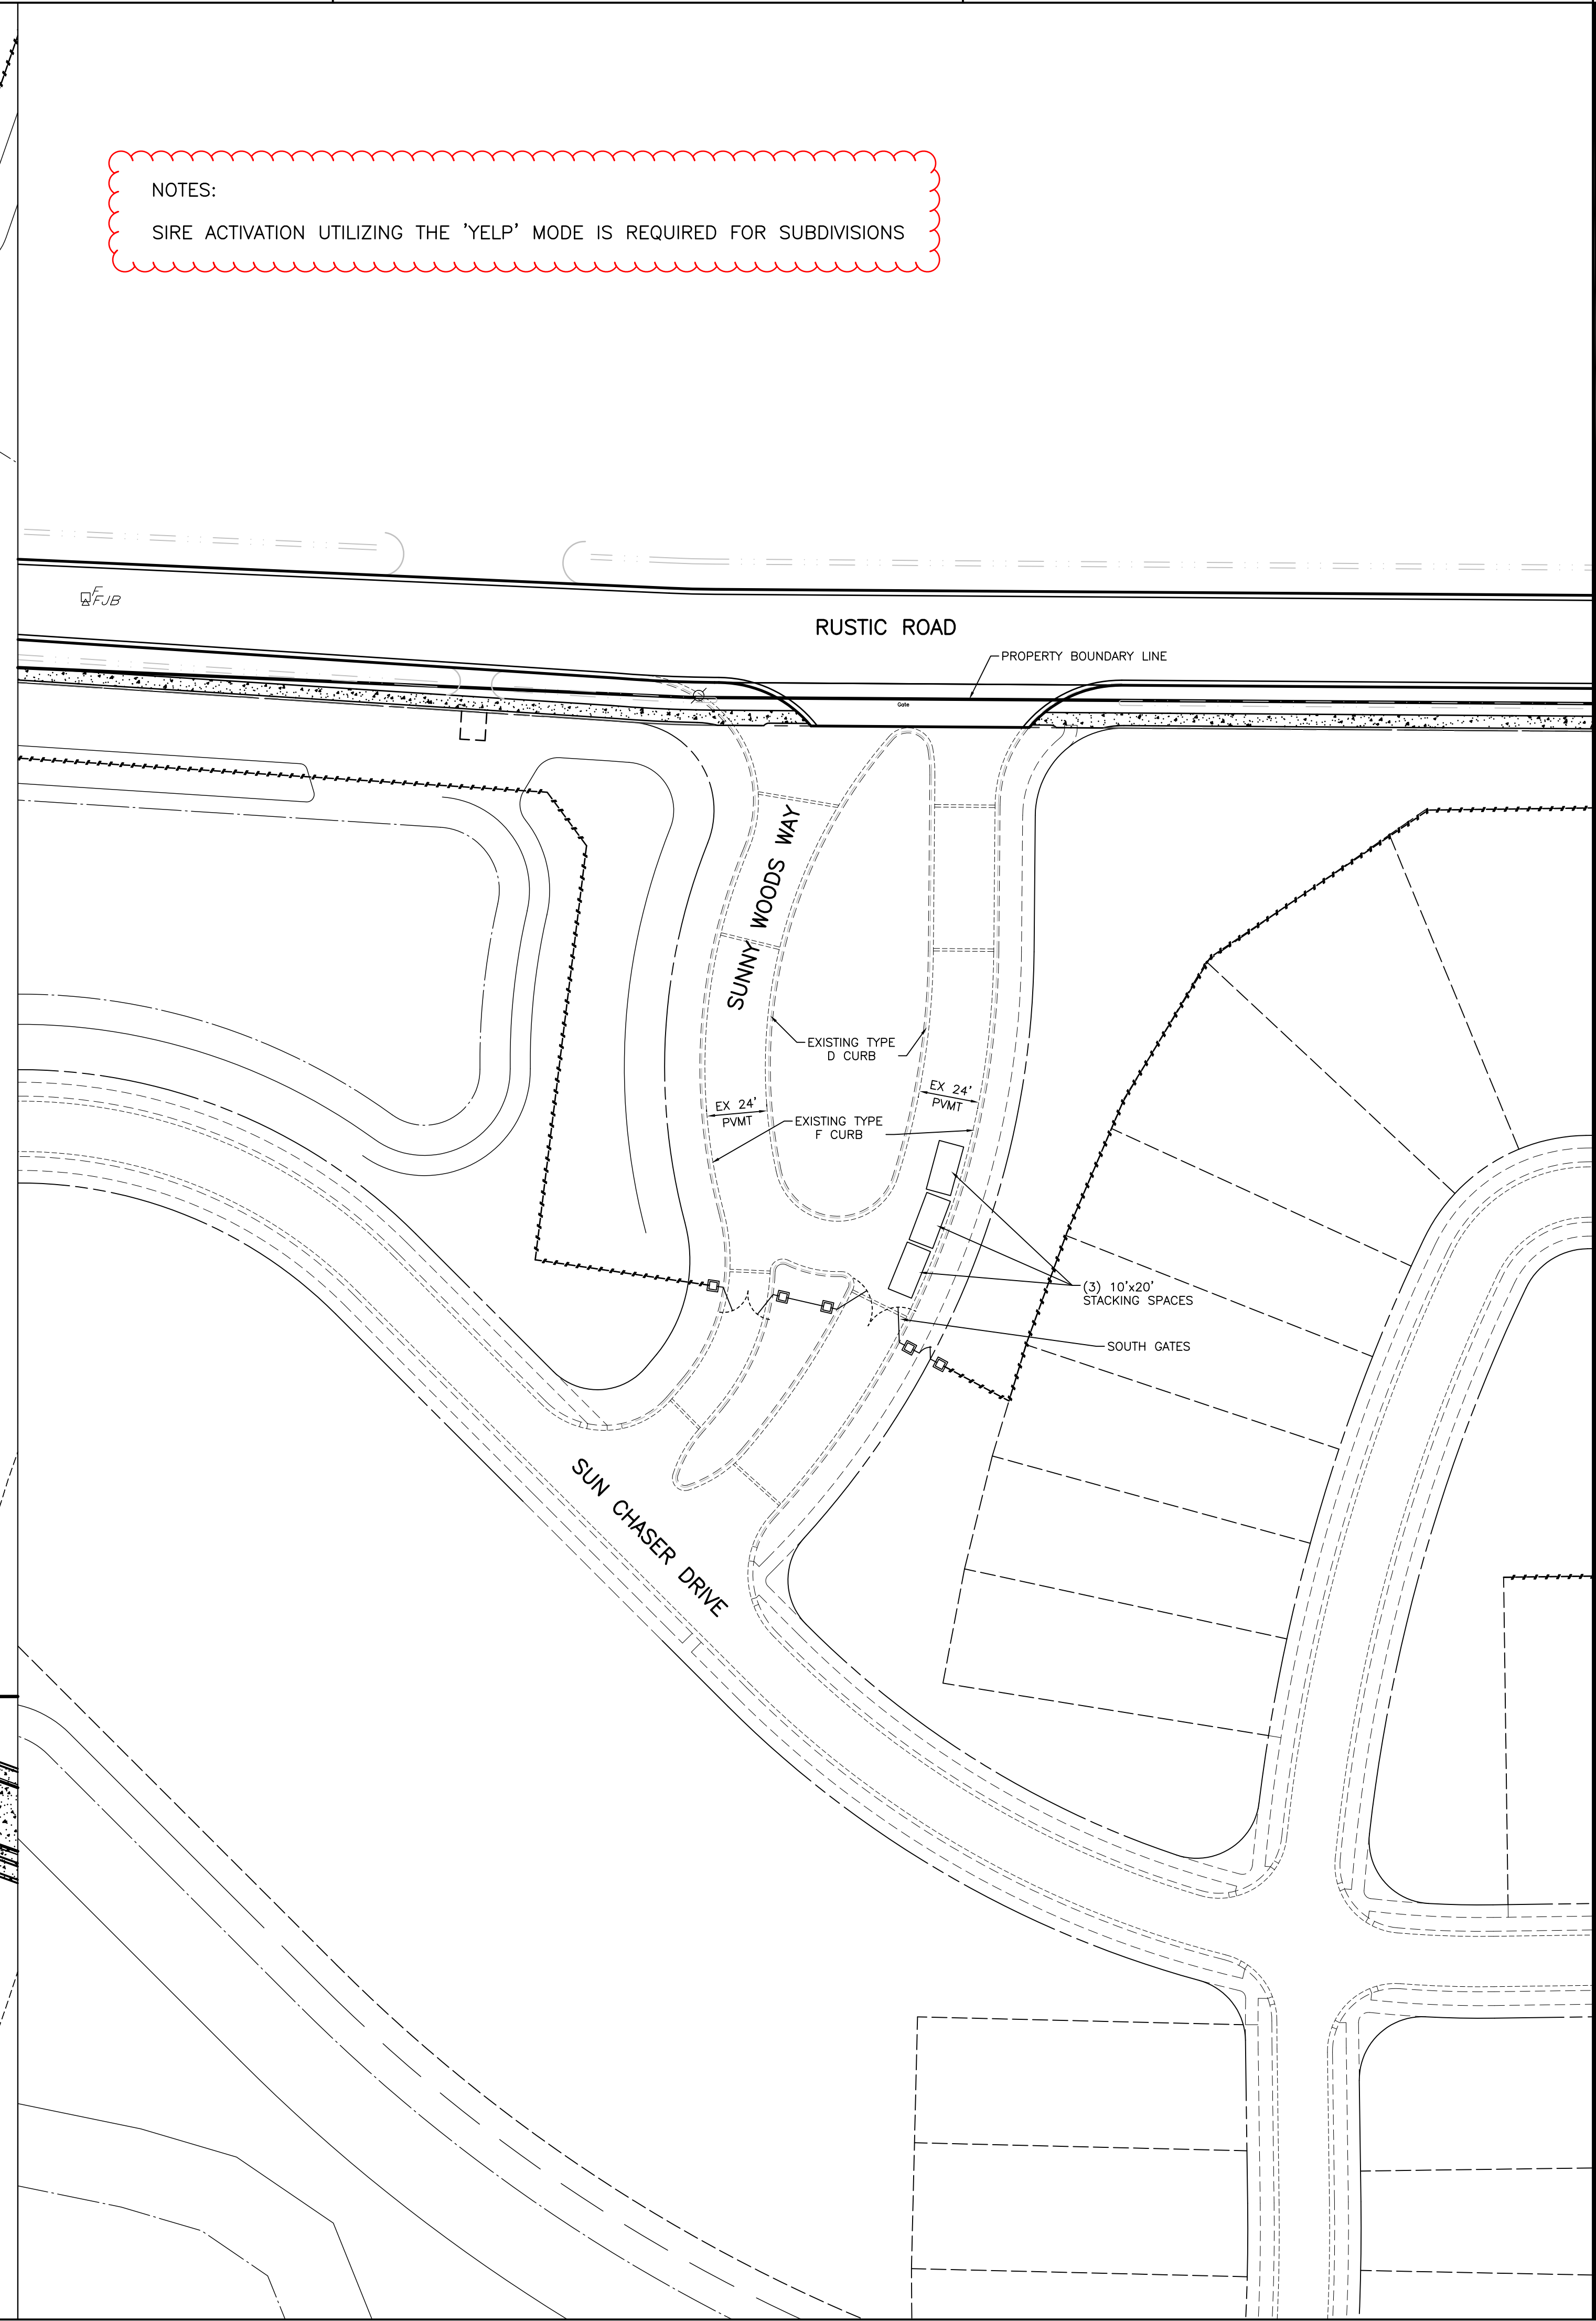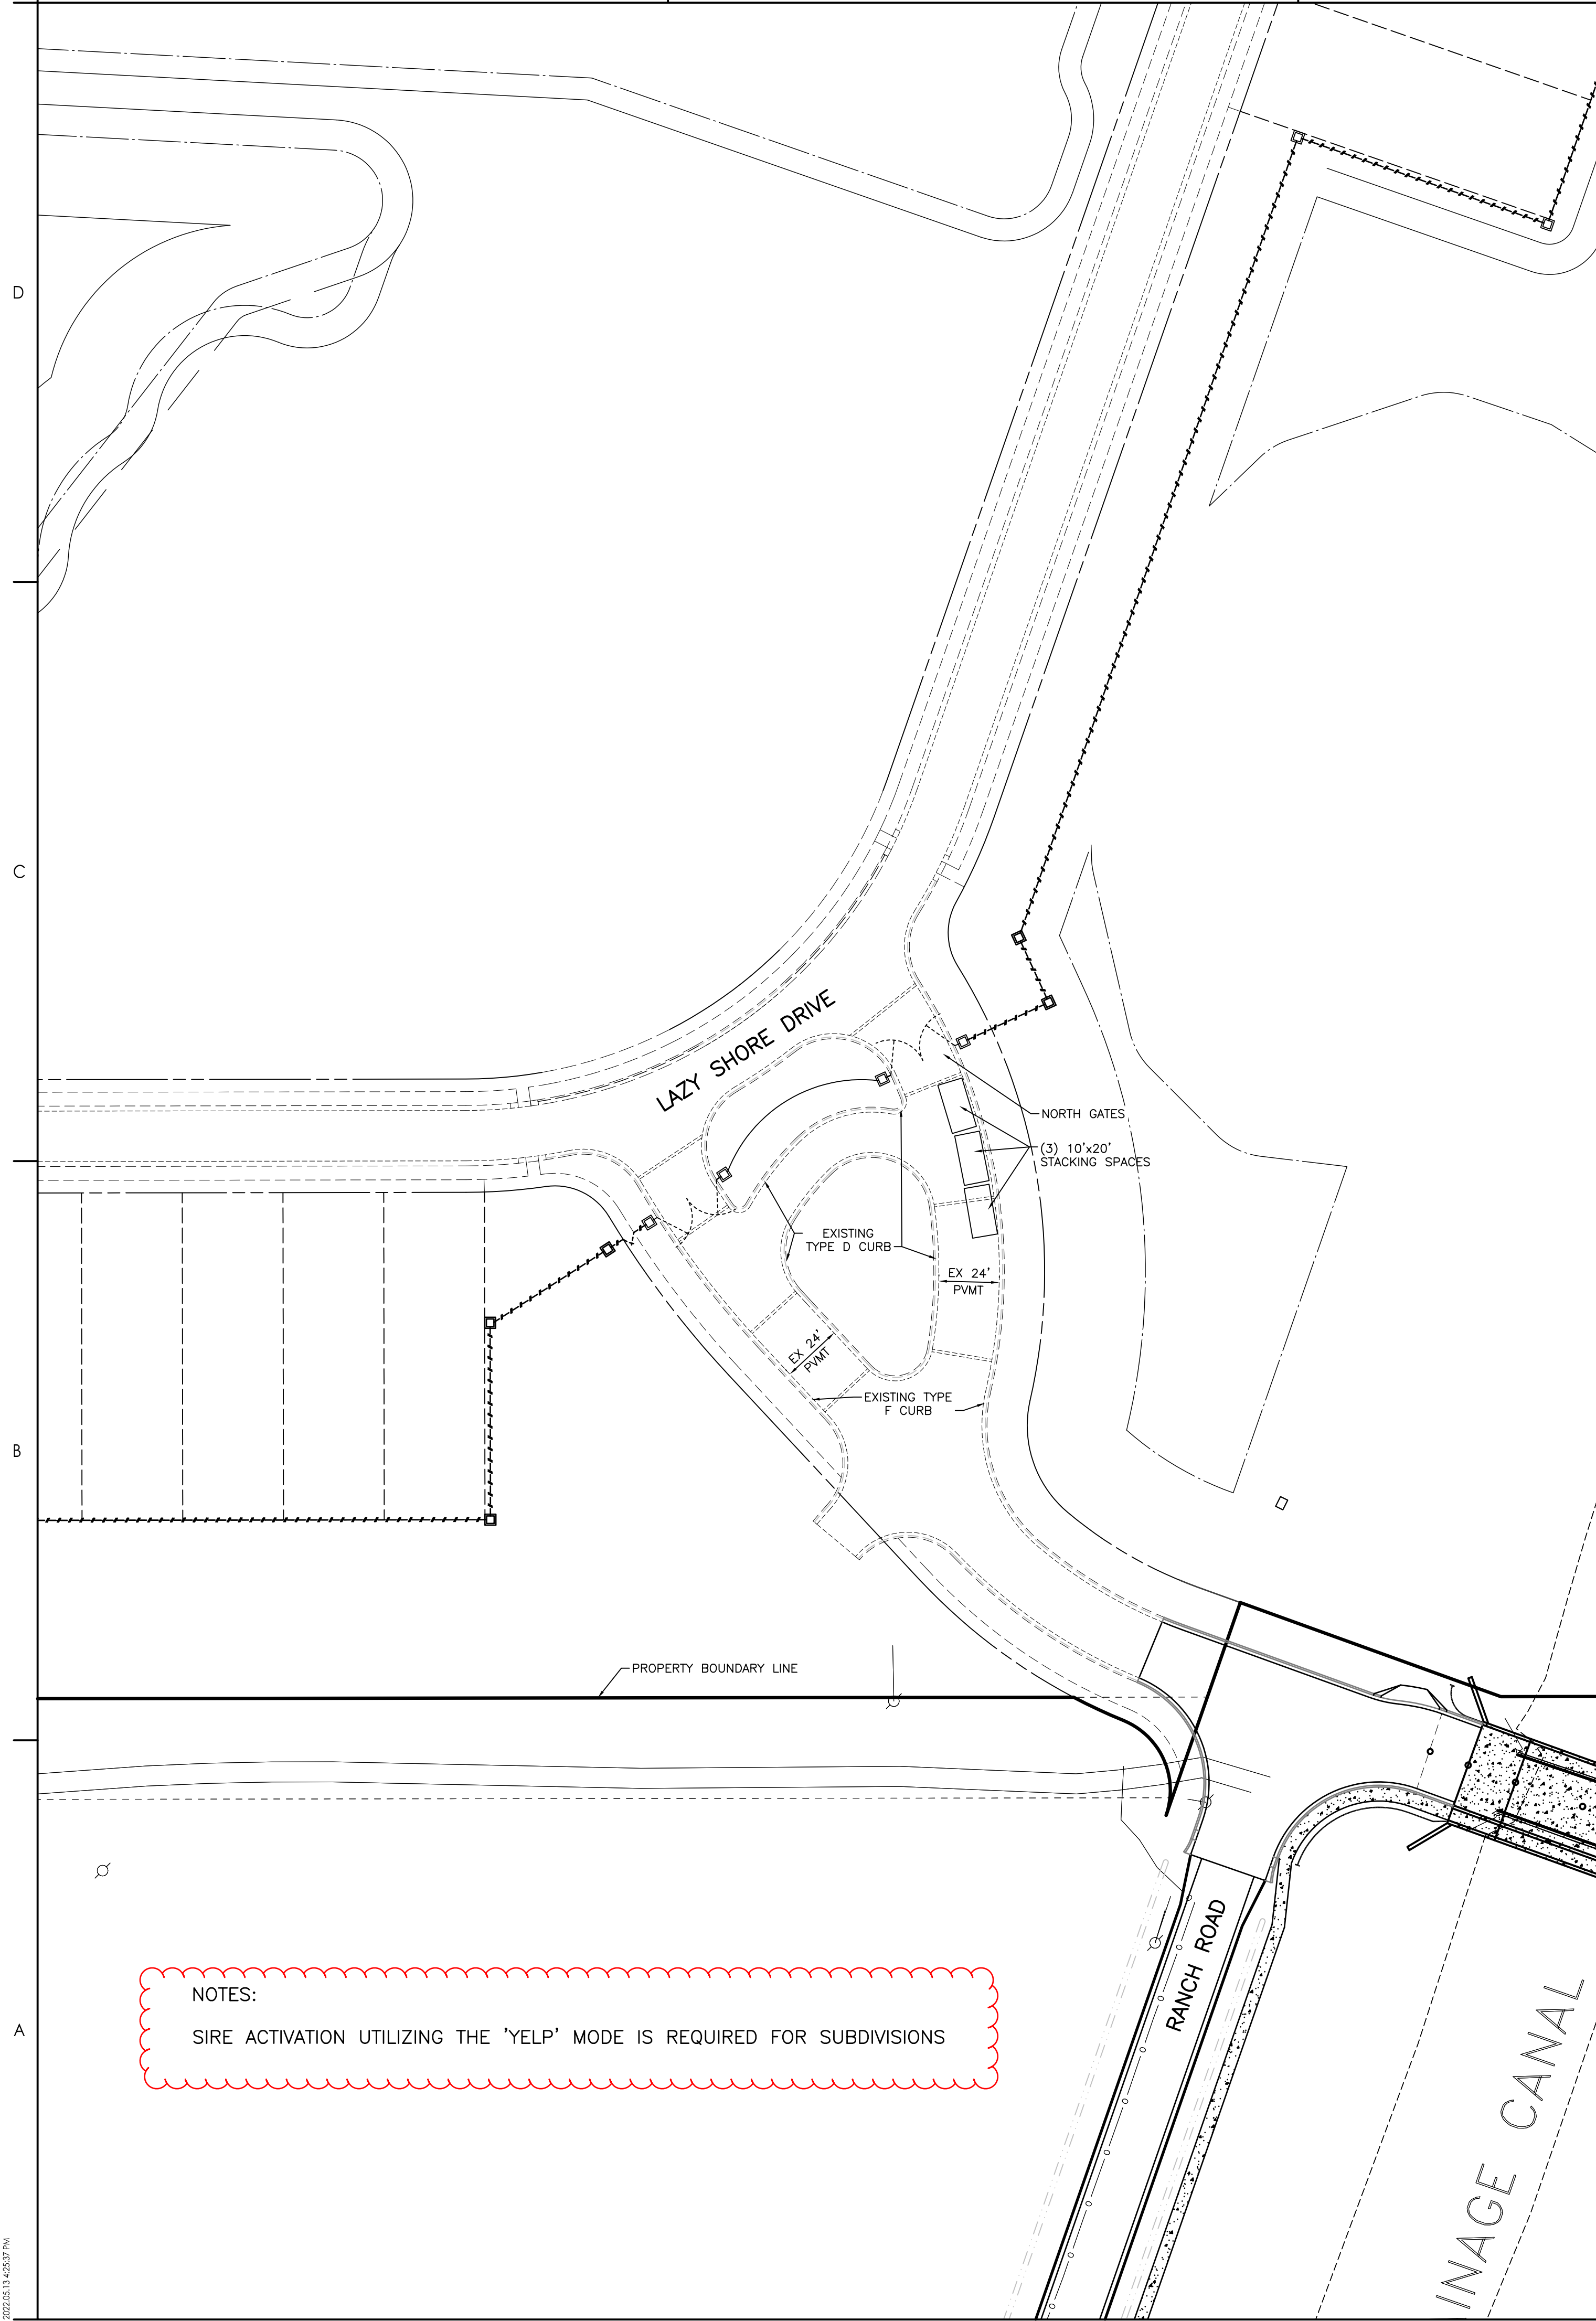

Stantec
 Stantec Consulting Services, Inc.
 6920 Professional Parkway East
 Sarasota, FL 34243-8414
 Tel: (941) 907-6000
 www.stantec.com

Client/Project: MERITAGE HOMES OF FLORIDA, INC.
 MAGNOLIA BAY NORTH AND SOUTH ENTRY GATES
 VENICE, FLORIDA

Project No.: 215616676
 File Name: 215616676-NS-101SP
 Scale: 1" = 40'

RTD/89450	03/2022
Dwn.	Dign. Chkd. YYYY.MM.DD

Title: **SITE PLAN**

Revision: **3**

Drawing No. **3**

Permit/Seal: THIS ITEM HAS BEEN DIGITALLY SIGNED AND SEALED BY CHRISTOPHER D. JORDAN, P.E., ON MAY 16TH, 2022. PRINTED COPIES OF THIS DOCUMENT ARE NOT CONSIDERED SIGNED AND SEALED AND THE SIGNATURE MUST BE VERIFIED ON ANY ELECTRONIC COPIES.

PRELIMINARY CDS ISSUED

By: ASJC
 Date: 06/17/22

ADD'D FIRE REG NOTE
 06/17/22
 ASJC
 YYY.MM.DD

Revision: 06/17/22
 By: ASJC
 Date: 06/17/22
 YYY.MM.DD