



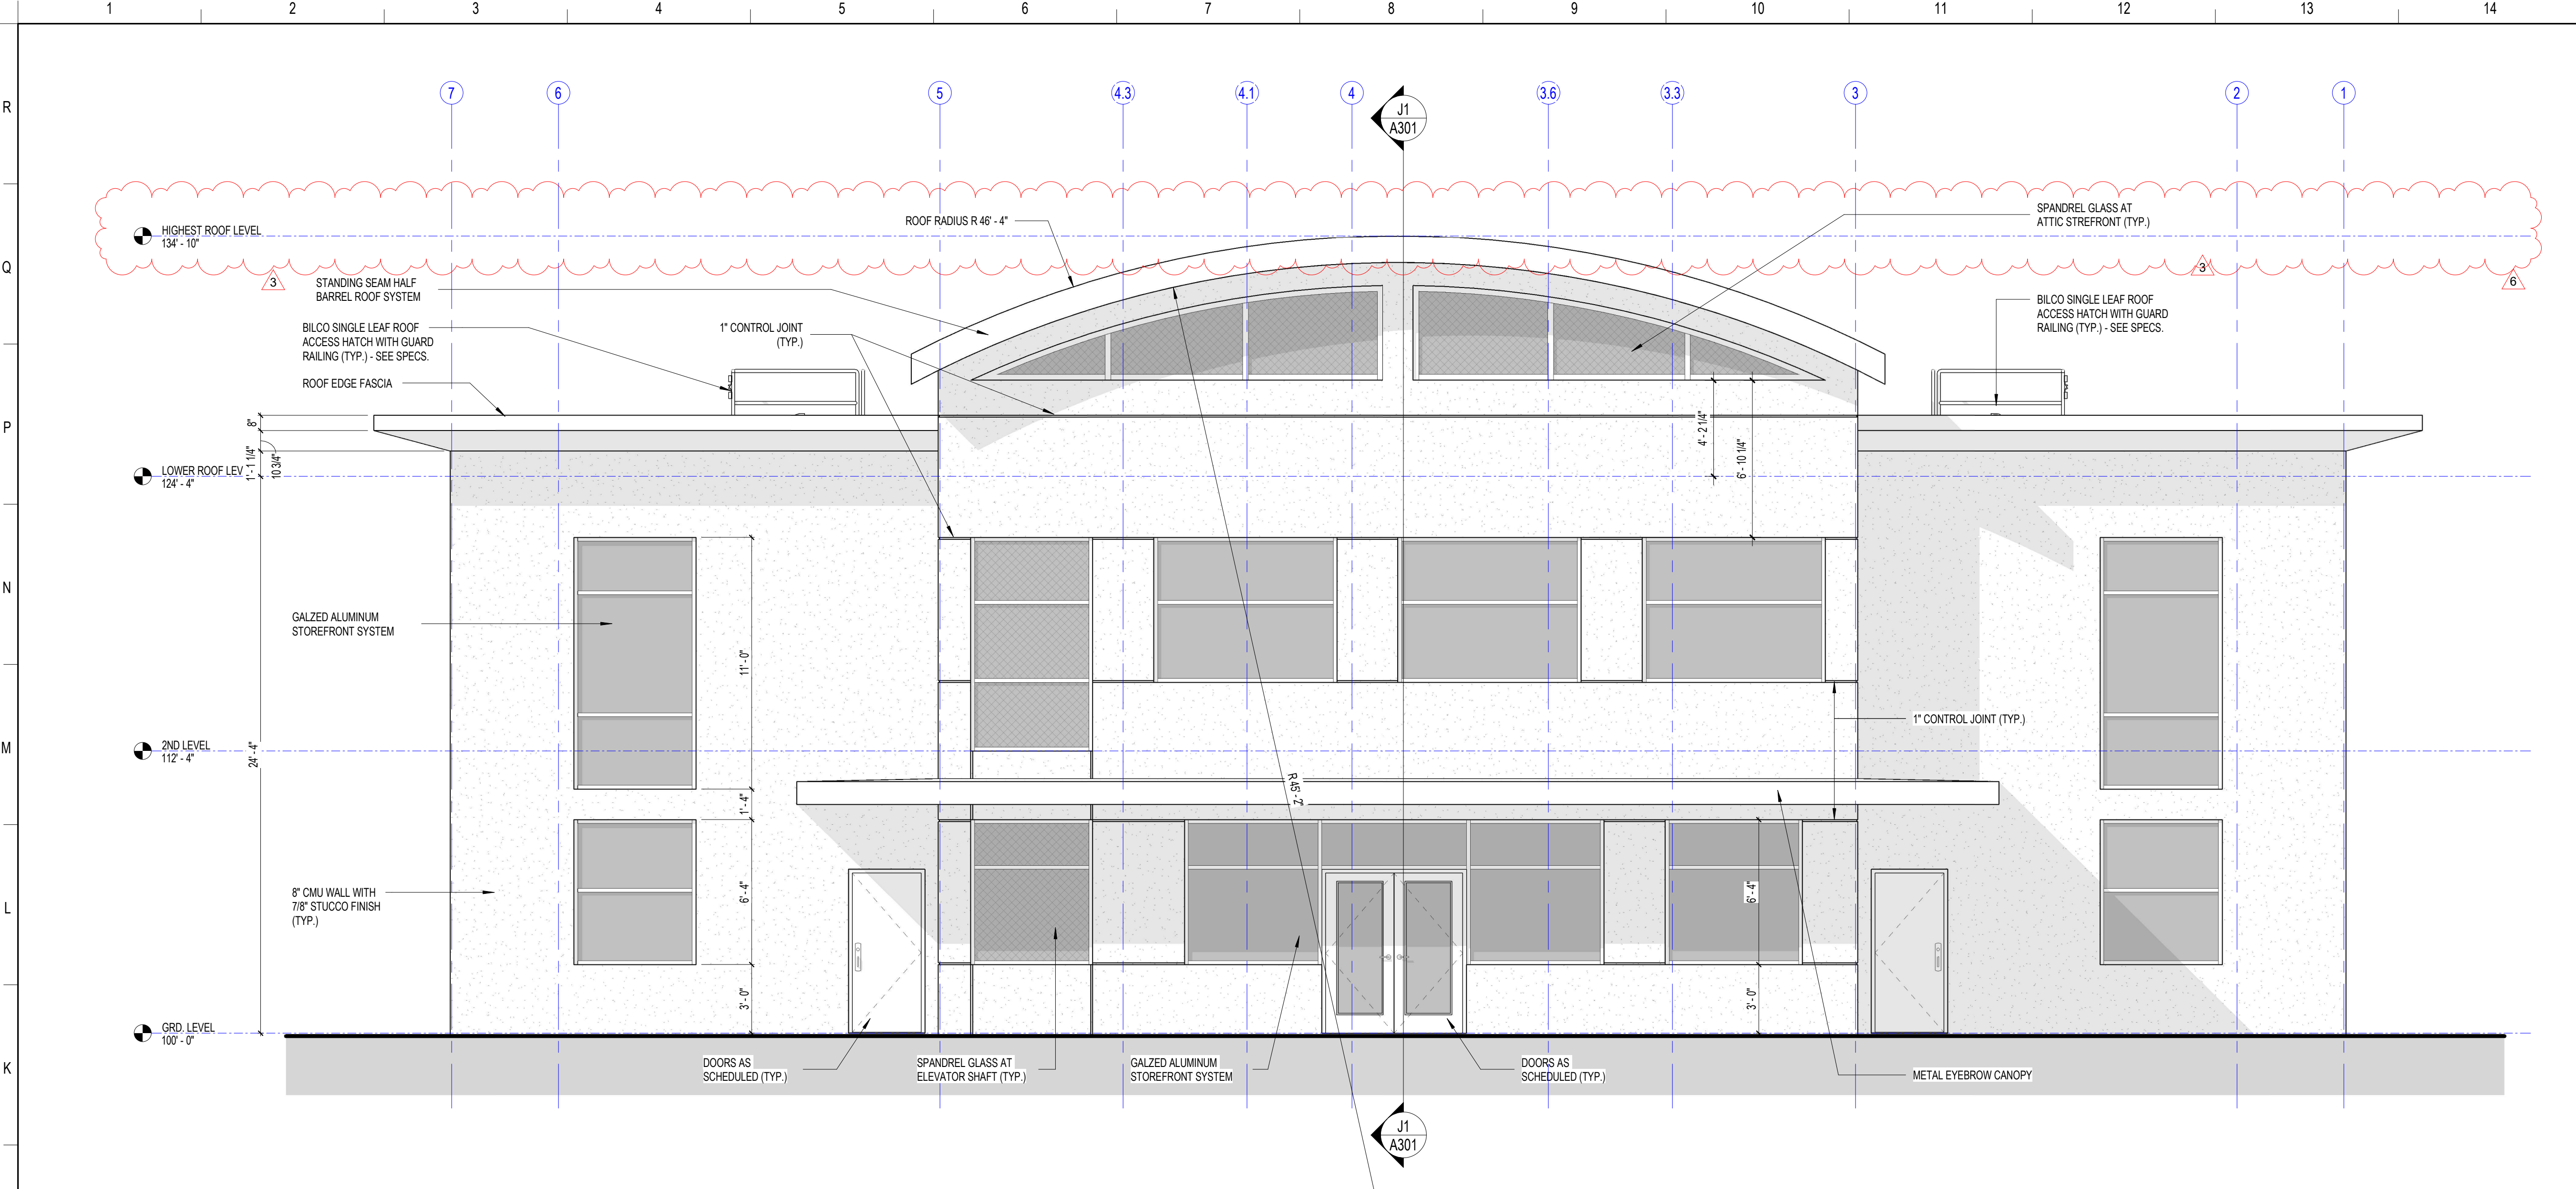

E18 NORTH ELEVATION

1/4" = 1'-0"

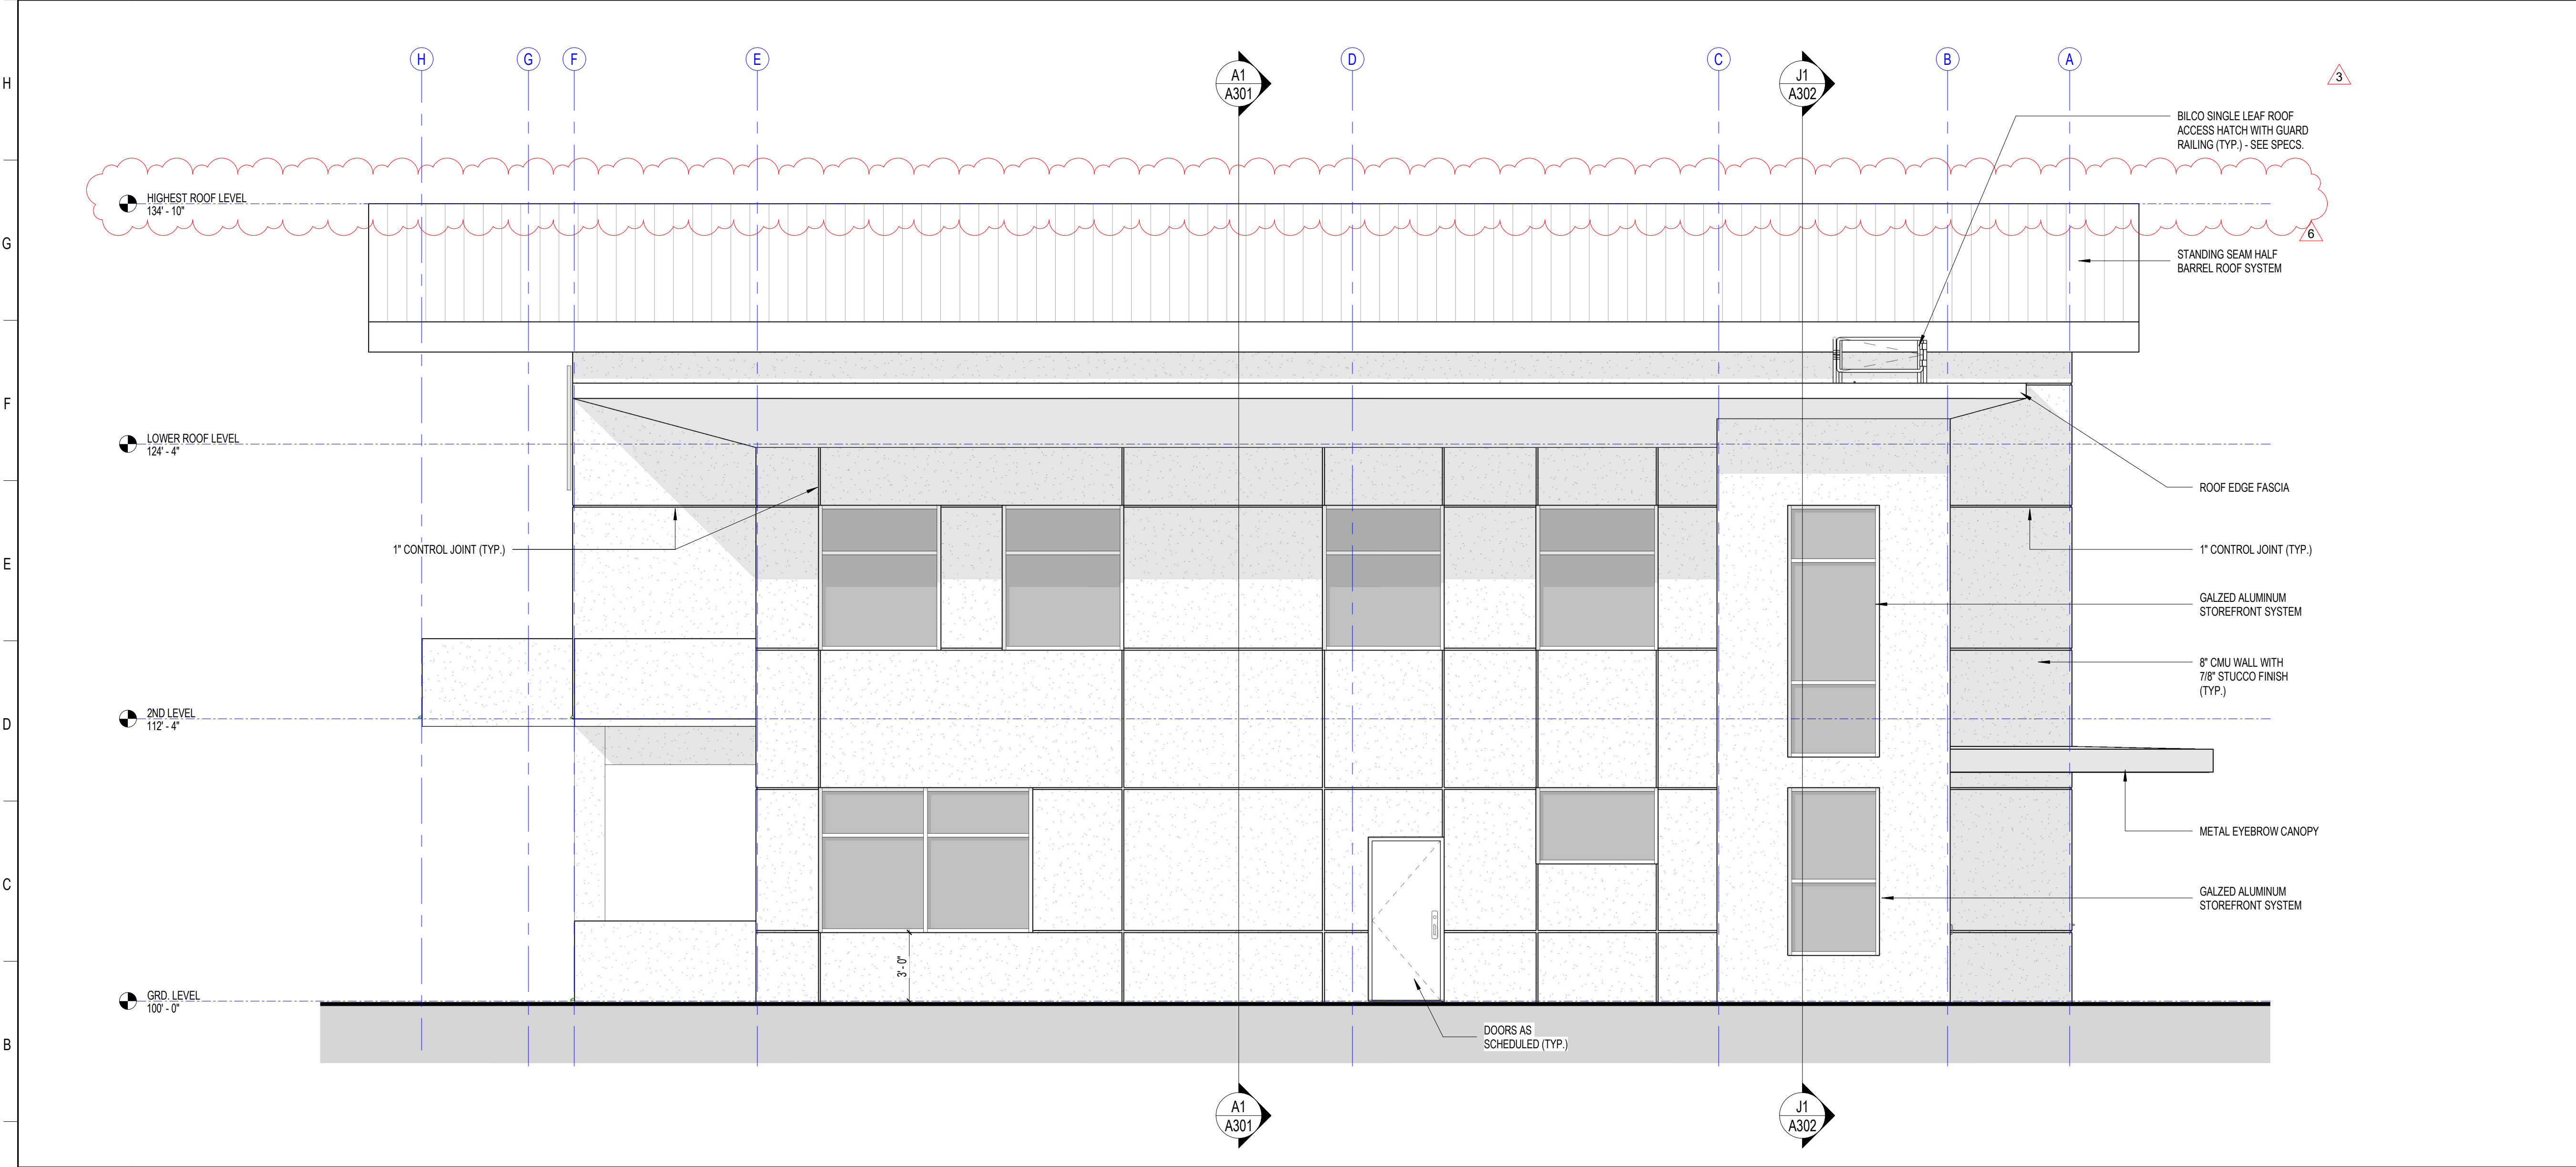

J18 EAST ELEVATION

1/4" = 1'-0"




RICONDO®

HDg
Architecture

127 W. FAIRBANKS AVENUE, SUITE 140
WINTER PARK, FL 32789
(PH): 407-739-9000

SEAL

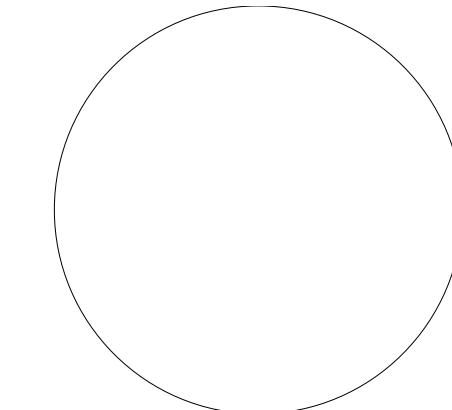

REVISIONS

MARK	DESCRIPTION	DATE
3	Permit Responses	01/31/2025
5	CONFORMED SET	04/17/2025
6	Permit responses RD2	05/30/2025

VNC NEW TERMINAL
BUILDING

150 AIRPORT AVE. E, VENICE, FL 34285



150 AIRPORT AVENUE, VENICE FL 34285


ISSUE DATE : 10/15/2024
PROJECT NO. : 23710

DRAWN BY: AC CHECKED BY: Checker

EXTERIOR ELEVATIONS


A201

CONFORMED SET

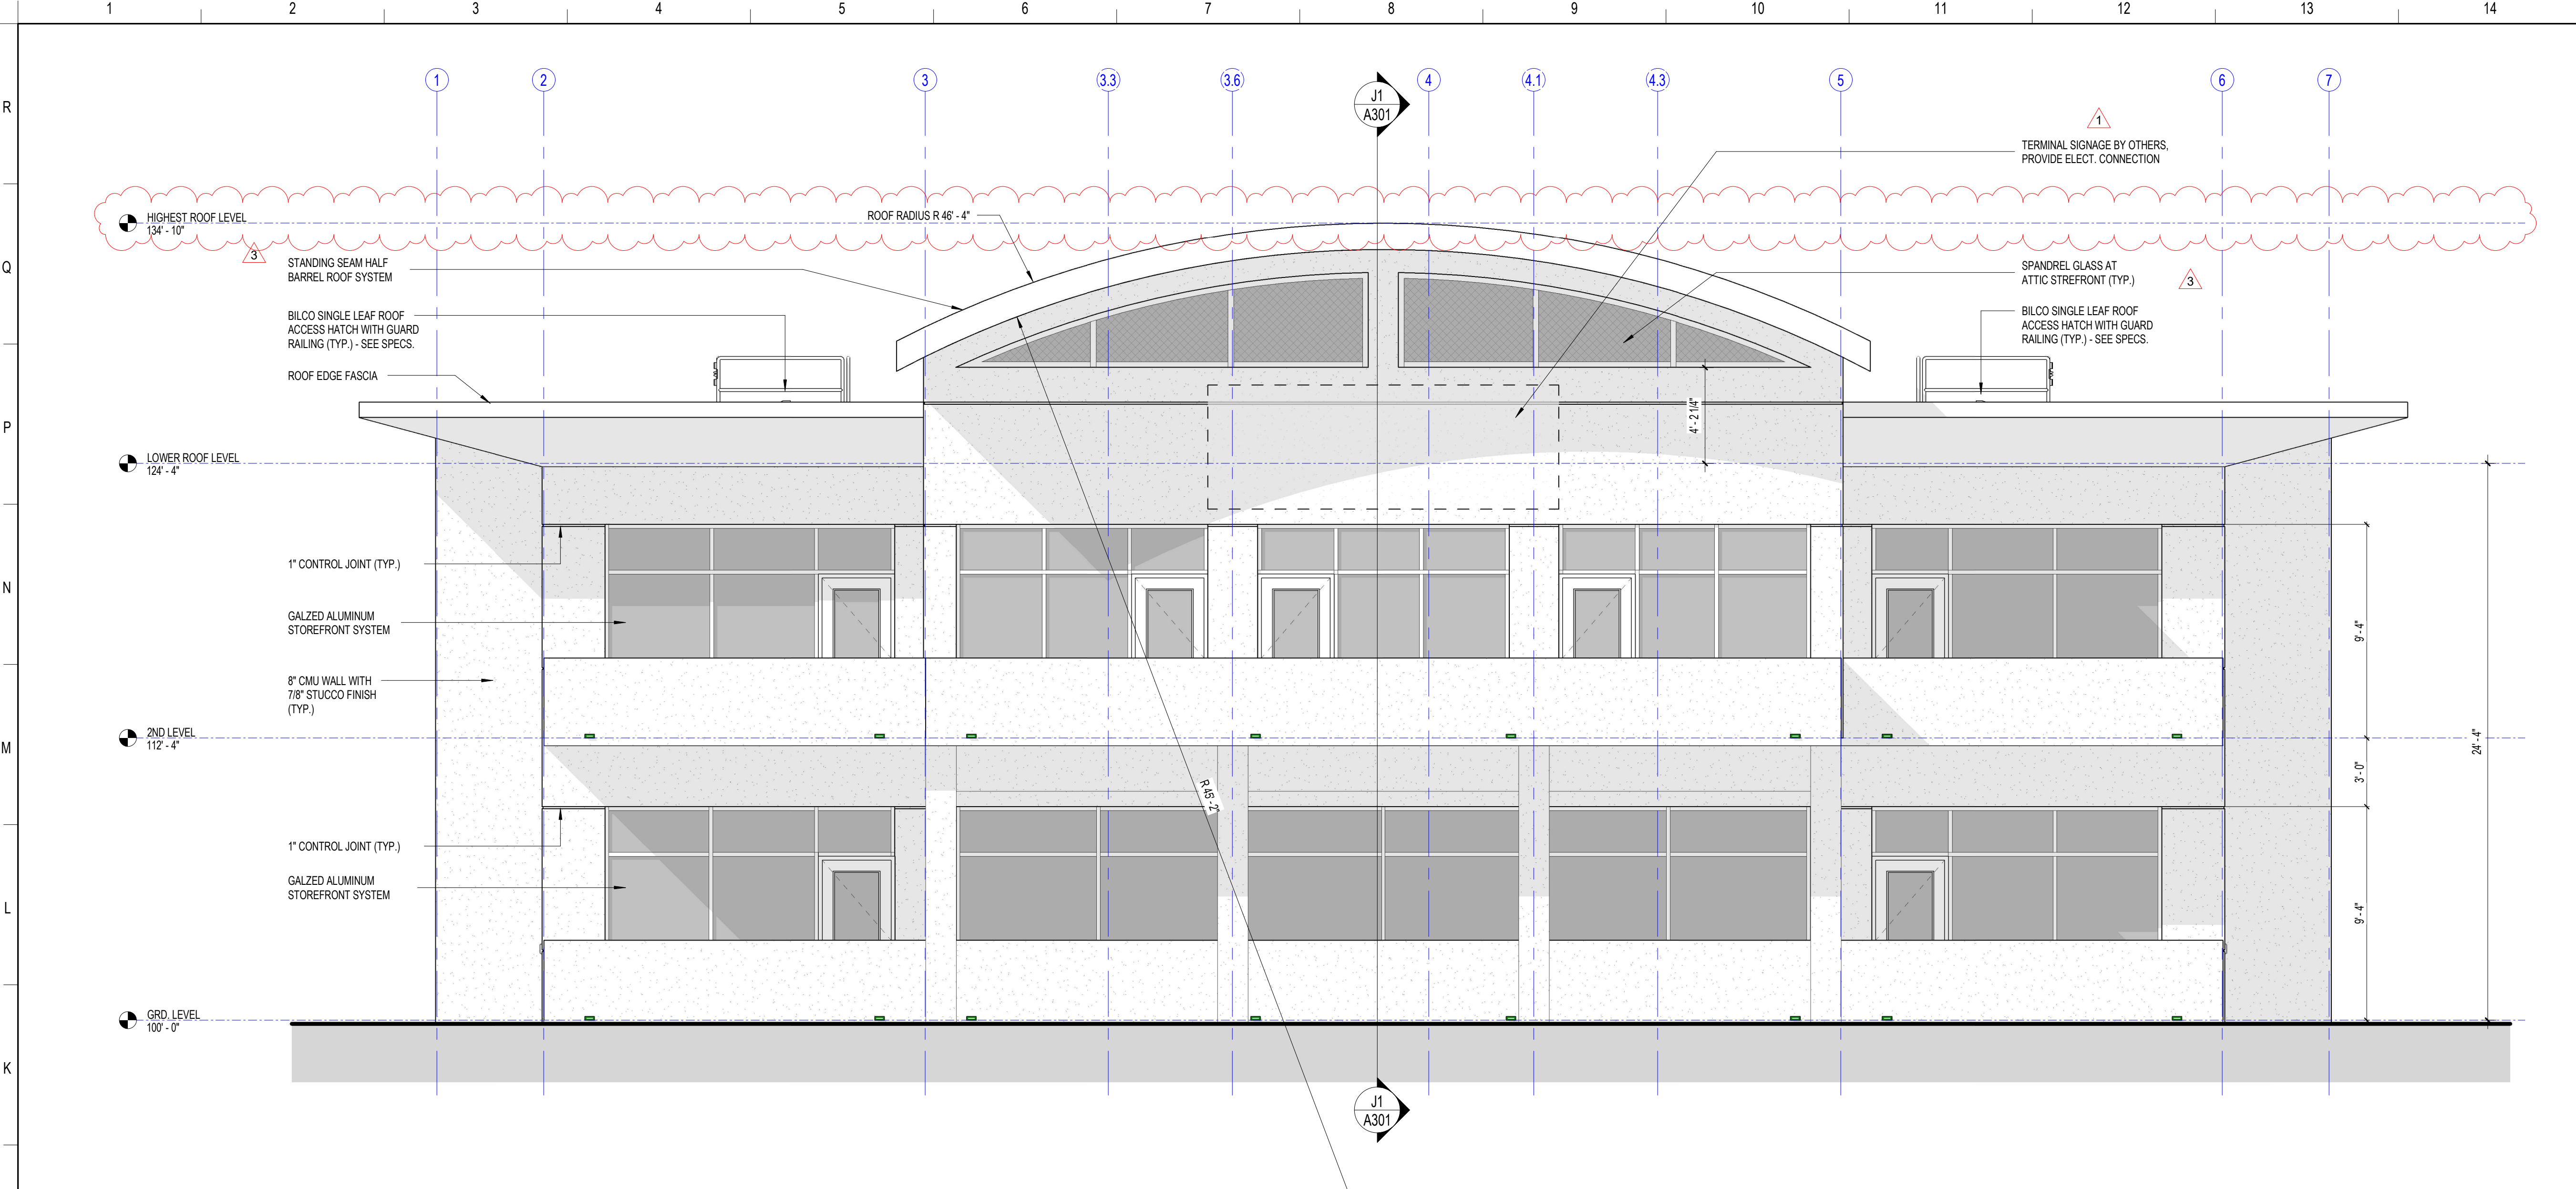

J1 SOUTH ELEVATION

1/4" = 1'-0"

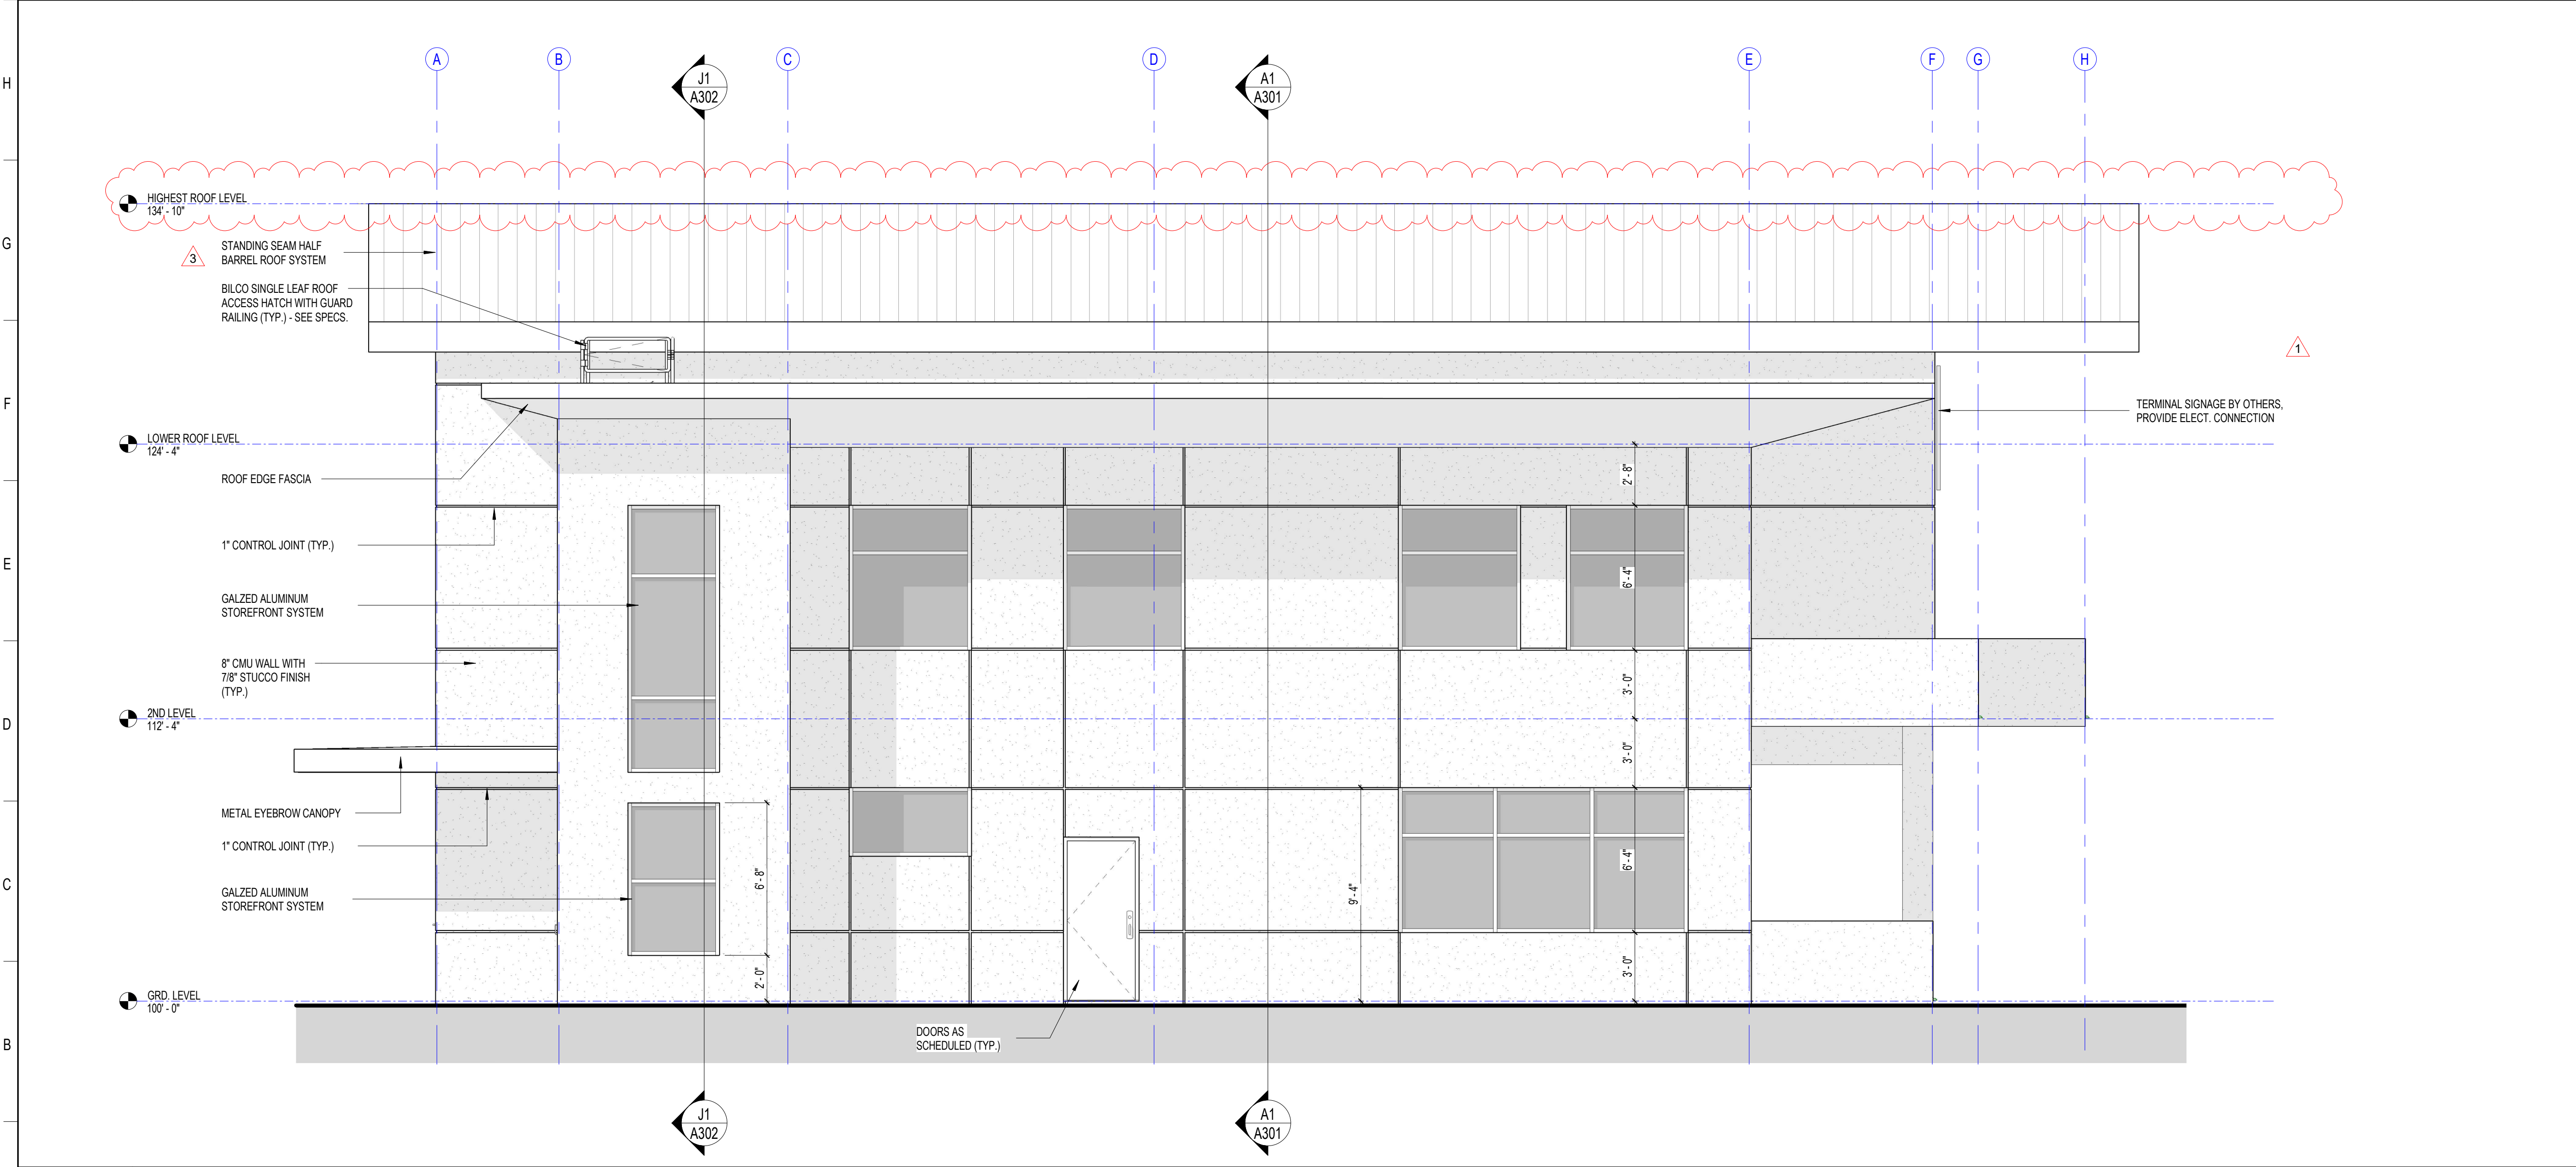

A1 WEST ELEVATION


1/4" = 1'-0"



RICONDO®

HDg
Architecture

127 W. FAIRBANKS AVENUE, SUITE 140
WINTER PARK, FL 32789
(PH): 407-739-9000

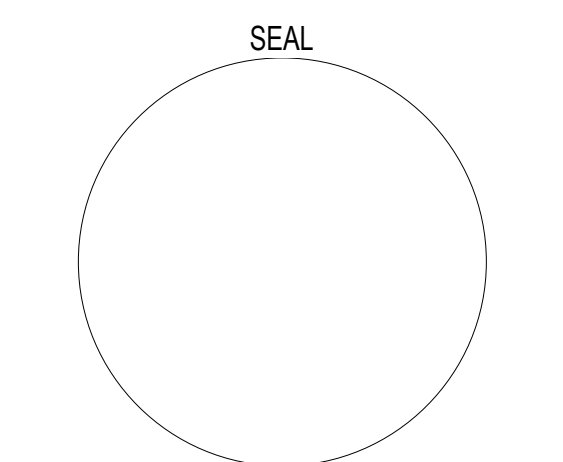

REVISIONS		
MARK	DESCRIPTION	DATE
1	Pre-Bid RFIs	11/15/2024
3	Permit Responses	01/31/2025
5	CONFORMED SET	04/17/2025
6	Permit responses RD2	05/30/2025

VNC NEW TERMINAL
BUILDING

150 AIRPORT AVE. E, VENICE, FL 34285



150 AIRPORT AVENUE, VENICE FL 34285


ISSUE DATE : 10/15/2024
PROJECT NO. : 23710

DRAWN BY: AC CHECKED BY: Checker

EXTERIOR ELEVATIONS


A202

CONFORMED SET

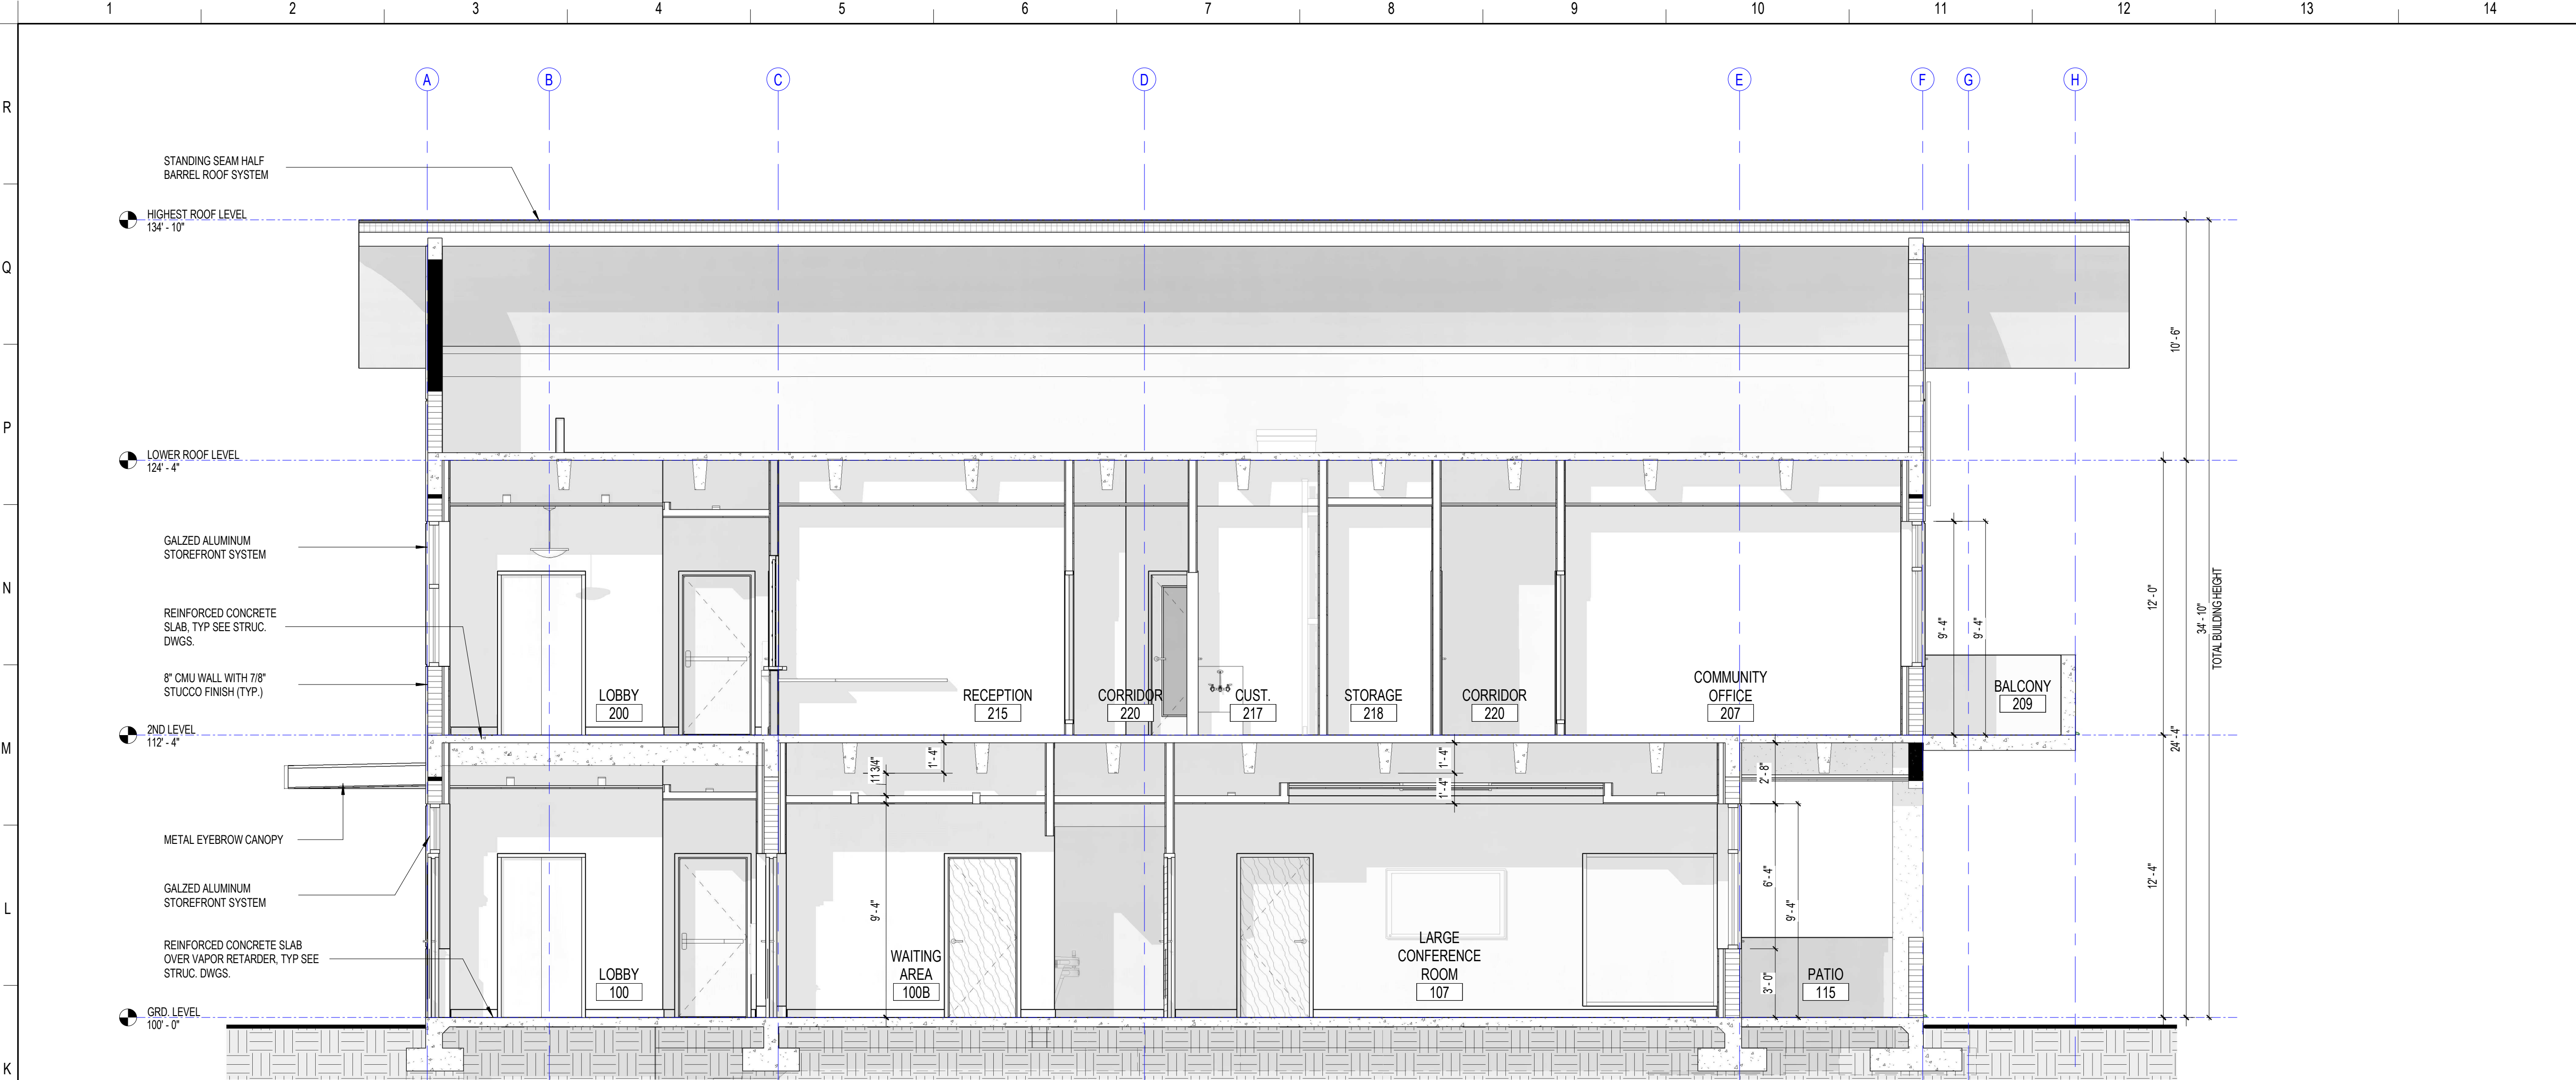

J1 BUILDING SECTION 1

1/4" = 1'-0"

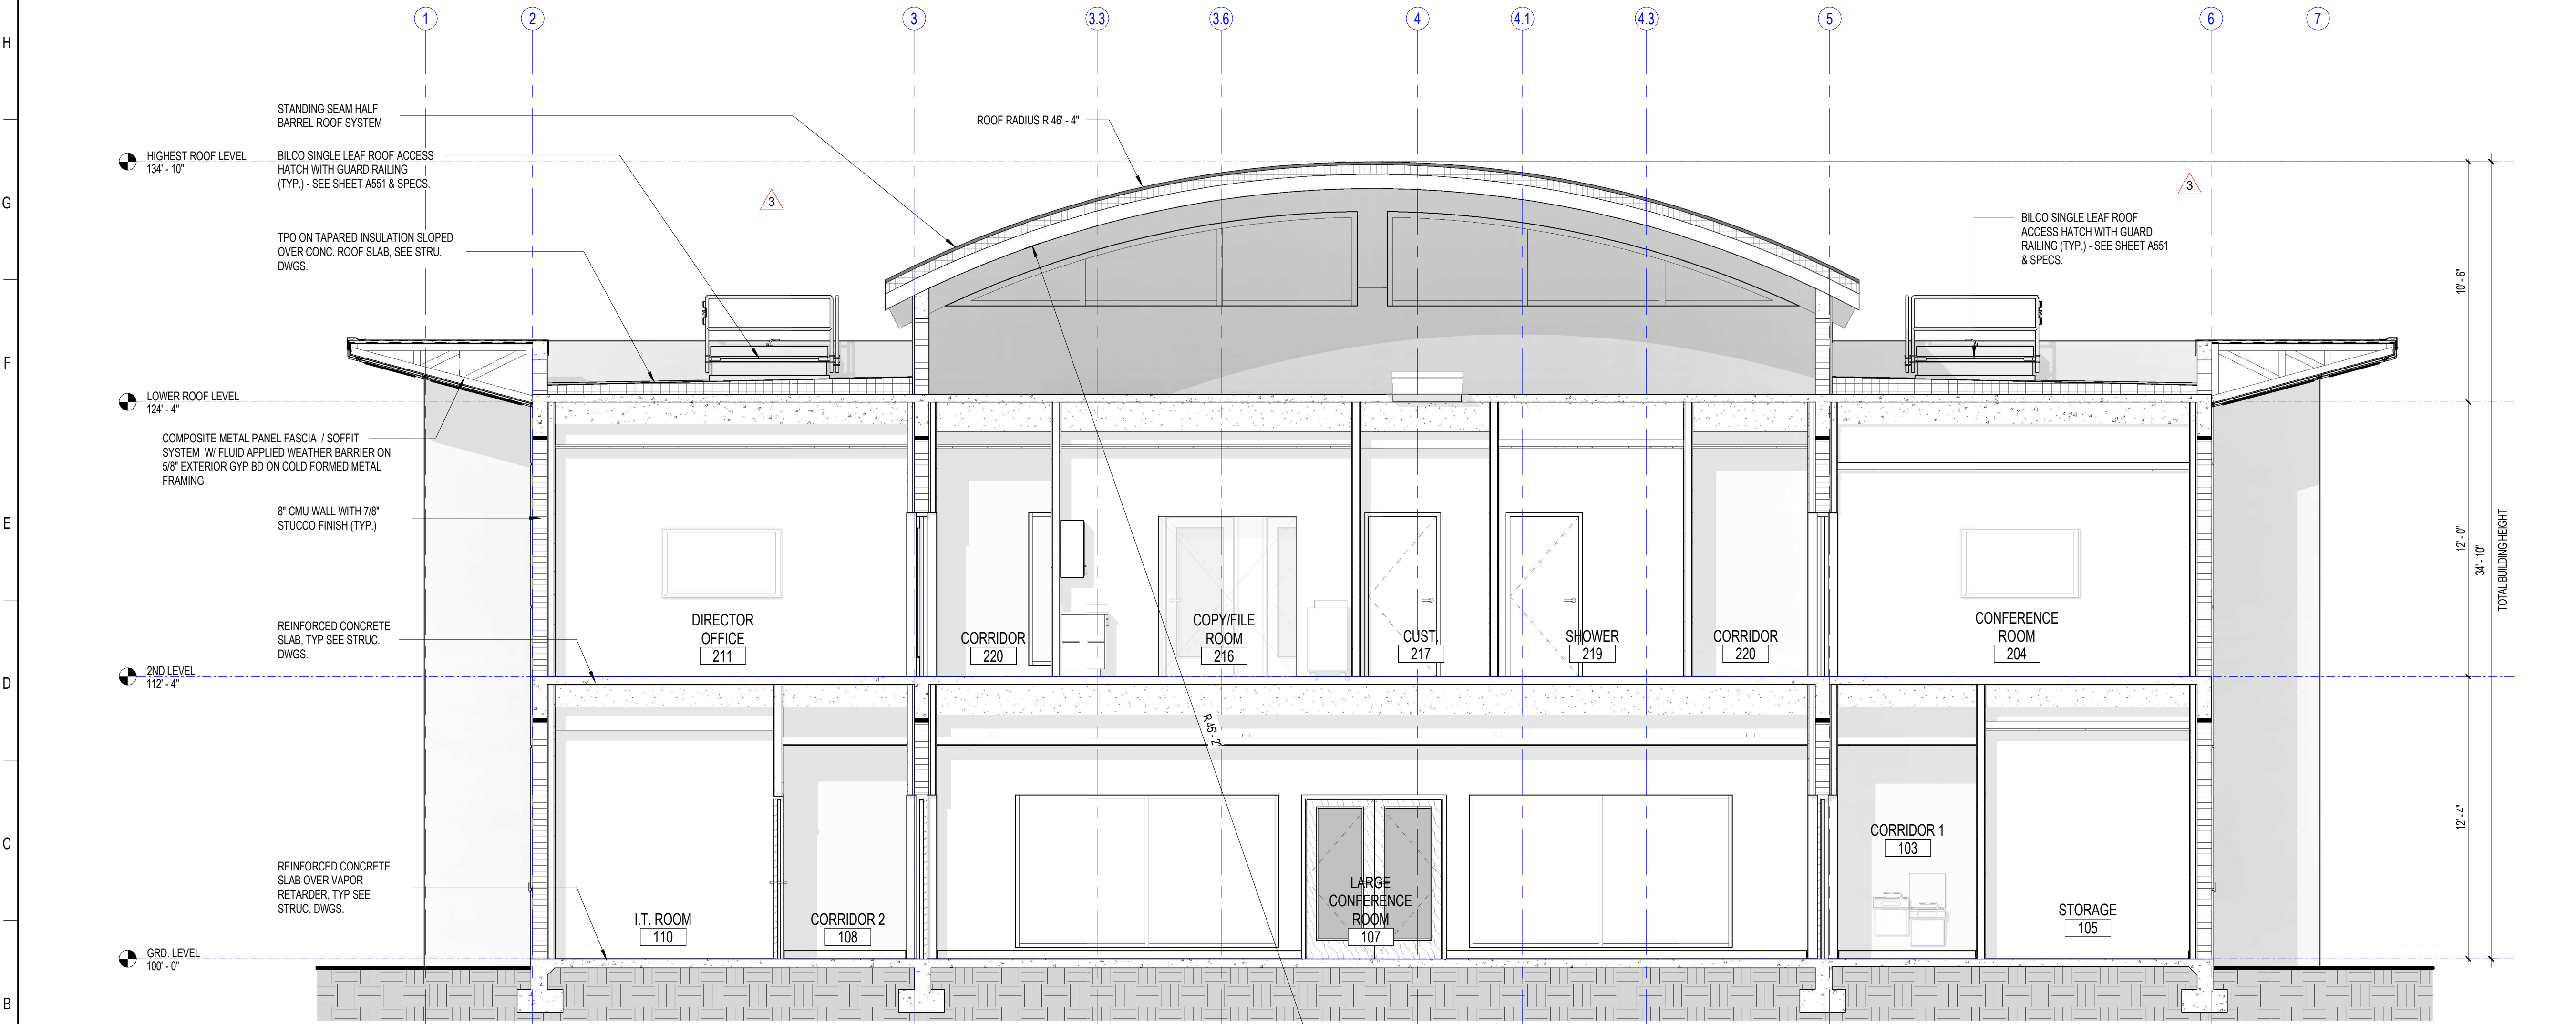

A1 BUILDING SECTION 2


1/4" = 1'-0"



RICONDO®

HDg
Architecture

127 W. FAIRBANKS AVENUE, SUITE 140
WINTER PARK, FL 32789
(PH): 407-739-9000

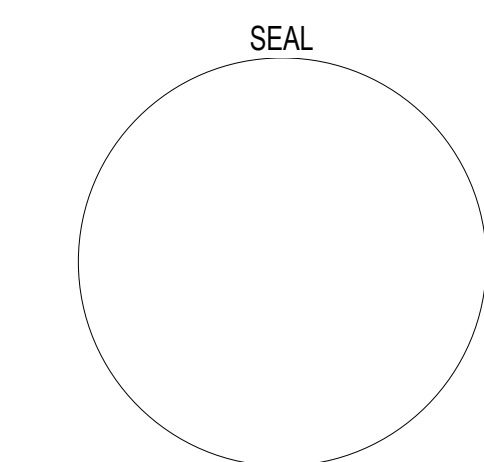

REVISIONS		
MARK	DESCRIPTION	DATE
3	Permit Responses	01/31/2025
5	CONFORMED SET	04/17/2025

VNC NEW TERMINAL
BUILDING

150 AIRPORT AVE. E, VENICE, FL 34285



150 AIRPORT AVENUE, VENICE FL 34285

ISSUE DATE : 10/15/2024
PROJECT NO.: 23710

DRAWN BY: AC CHECKED BY: Checker

BUILDING SECTIONS

A301

CONFORMED SET