



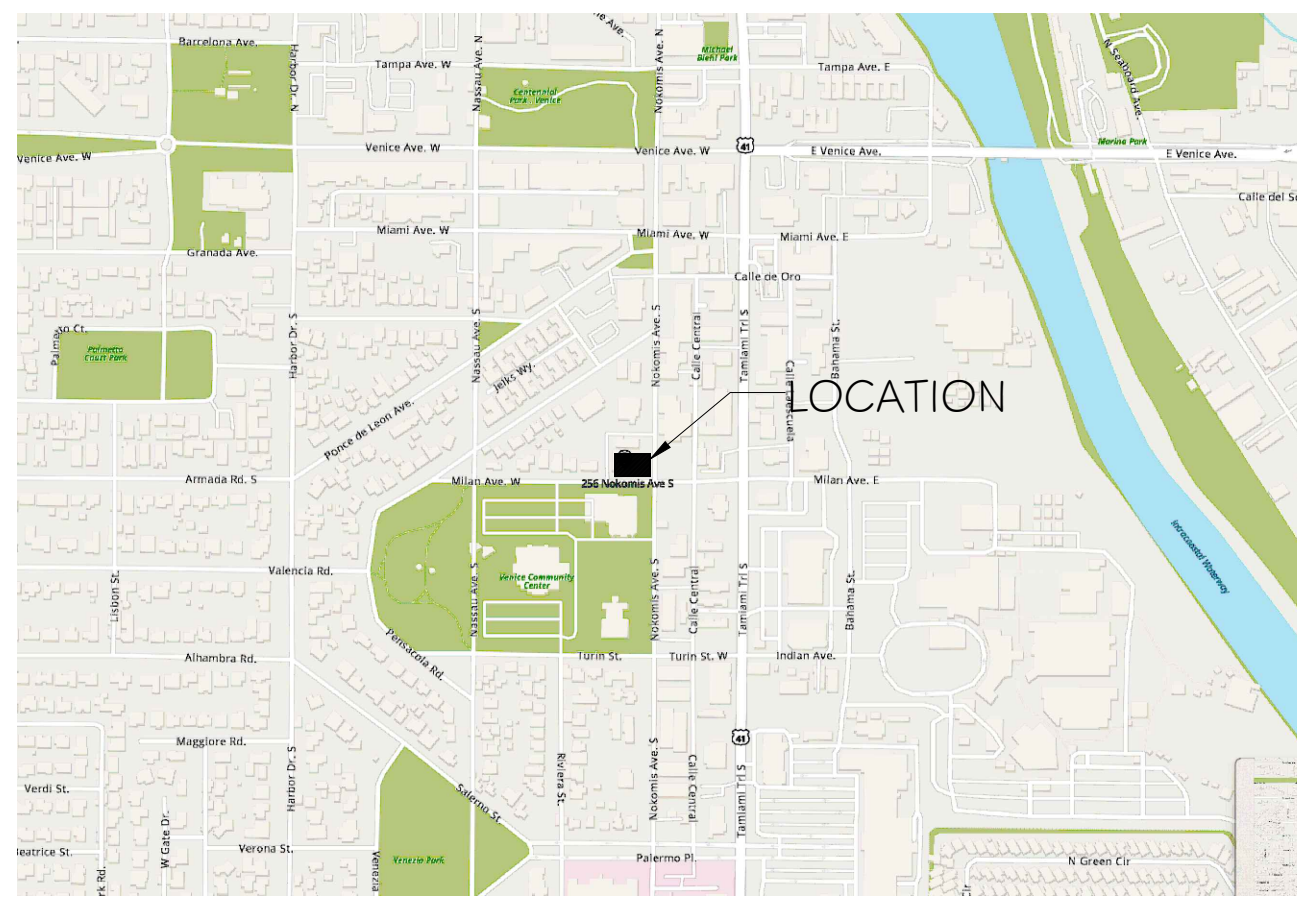

THE PROPOSED PROJECT WILL INCLUDE THE CONSTRUCTION OF A THREE STORY, MULTI-USE BUILDING. THE GROUND FLOOR OF THE BUILDING WILL CONSIST OF TWO COMMERCIAL RETAIL SPACES (2,152 SF AND 1,049 SF) AND GARAGE PARKING SPACES FOR THE RESIDENTIAL TENANTS ON THE SECOND AND THIRD FLOOR. THERE WILL BE A TOTAL OF SEVEN (7) RESIDENTIAL UNITS ON THE SECOND AND THIRD FLOORS RANGING IN SIZE FROM 1,429 SF TO 2,704 SF. THE VENICE HISTORICAL PRECEDENT (VHP) STYLE IS REQUIRED FOR THIS PROJECT. THE PROPOSED BUILDING IS CONSISTENT WITH VHP PRINCIPLES: PASTELS AND LIGHT EARTH TONES COLORS, MULLIONED WINDOWS / DOORS WITH ARCHED TOP PEDIMENT, PROMINENT ARCHED ENTRY, VENETIAN STYLE BALCONY RAILINGS, DESIGN ELEMENTS ALSO INCLUDE A LARGE FOCAL WINDOW AT THE FRONT FACADE, THE APPLICATION OF MOLDINGS TRIMS FOR PARAPET ROOF, QUATREFOILS ELEMENTS AND USE OF SMOOTH STUCCO.

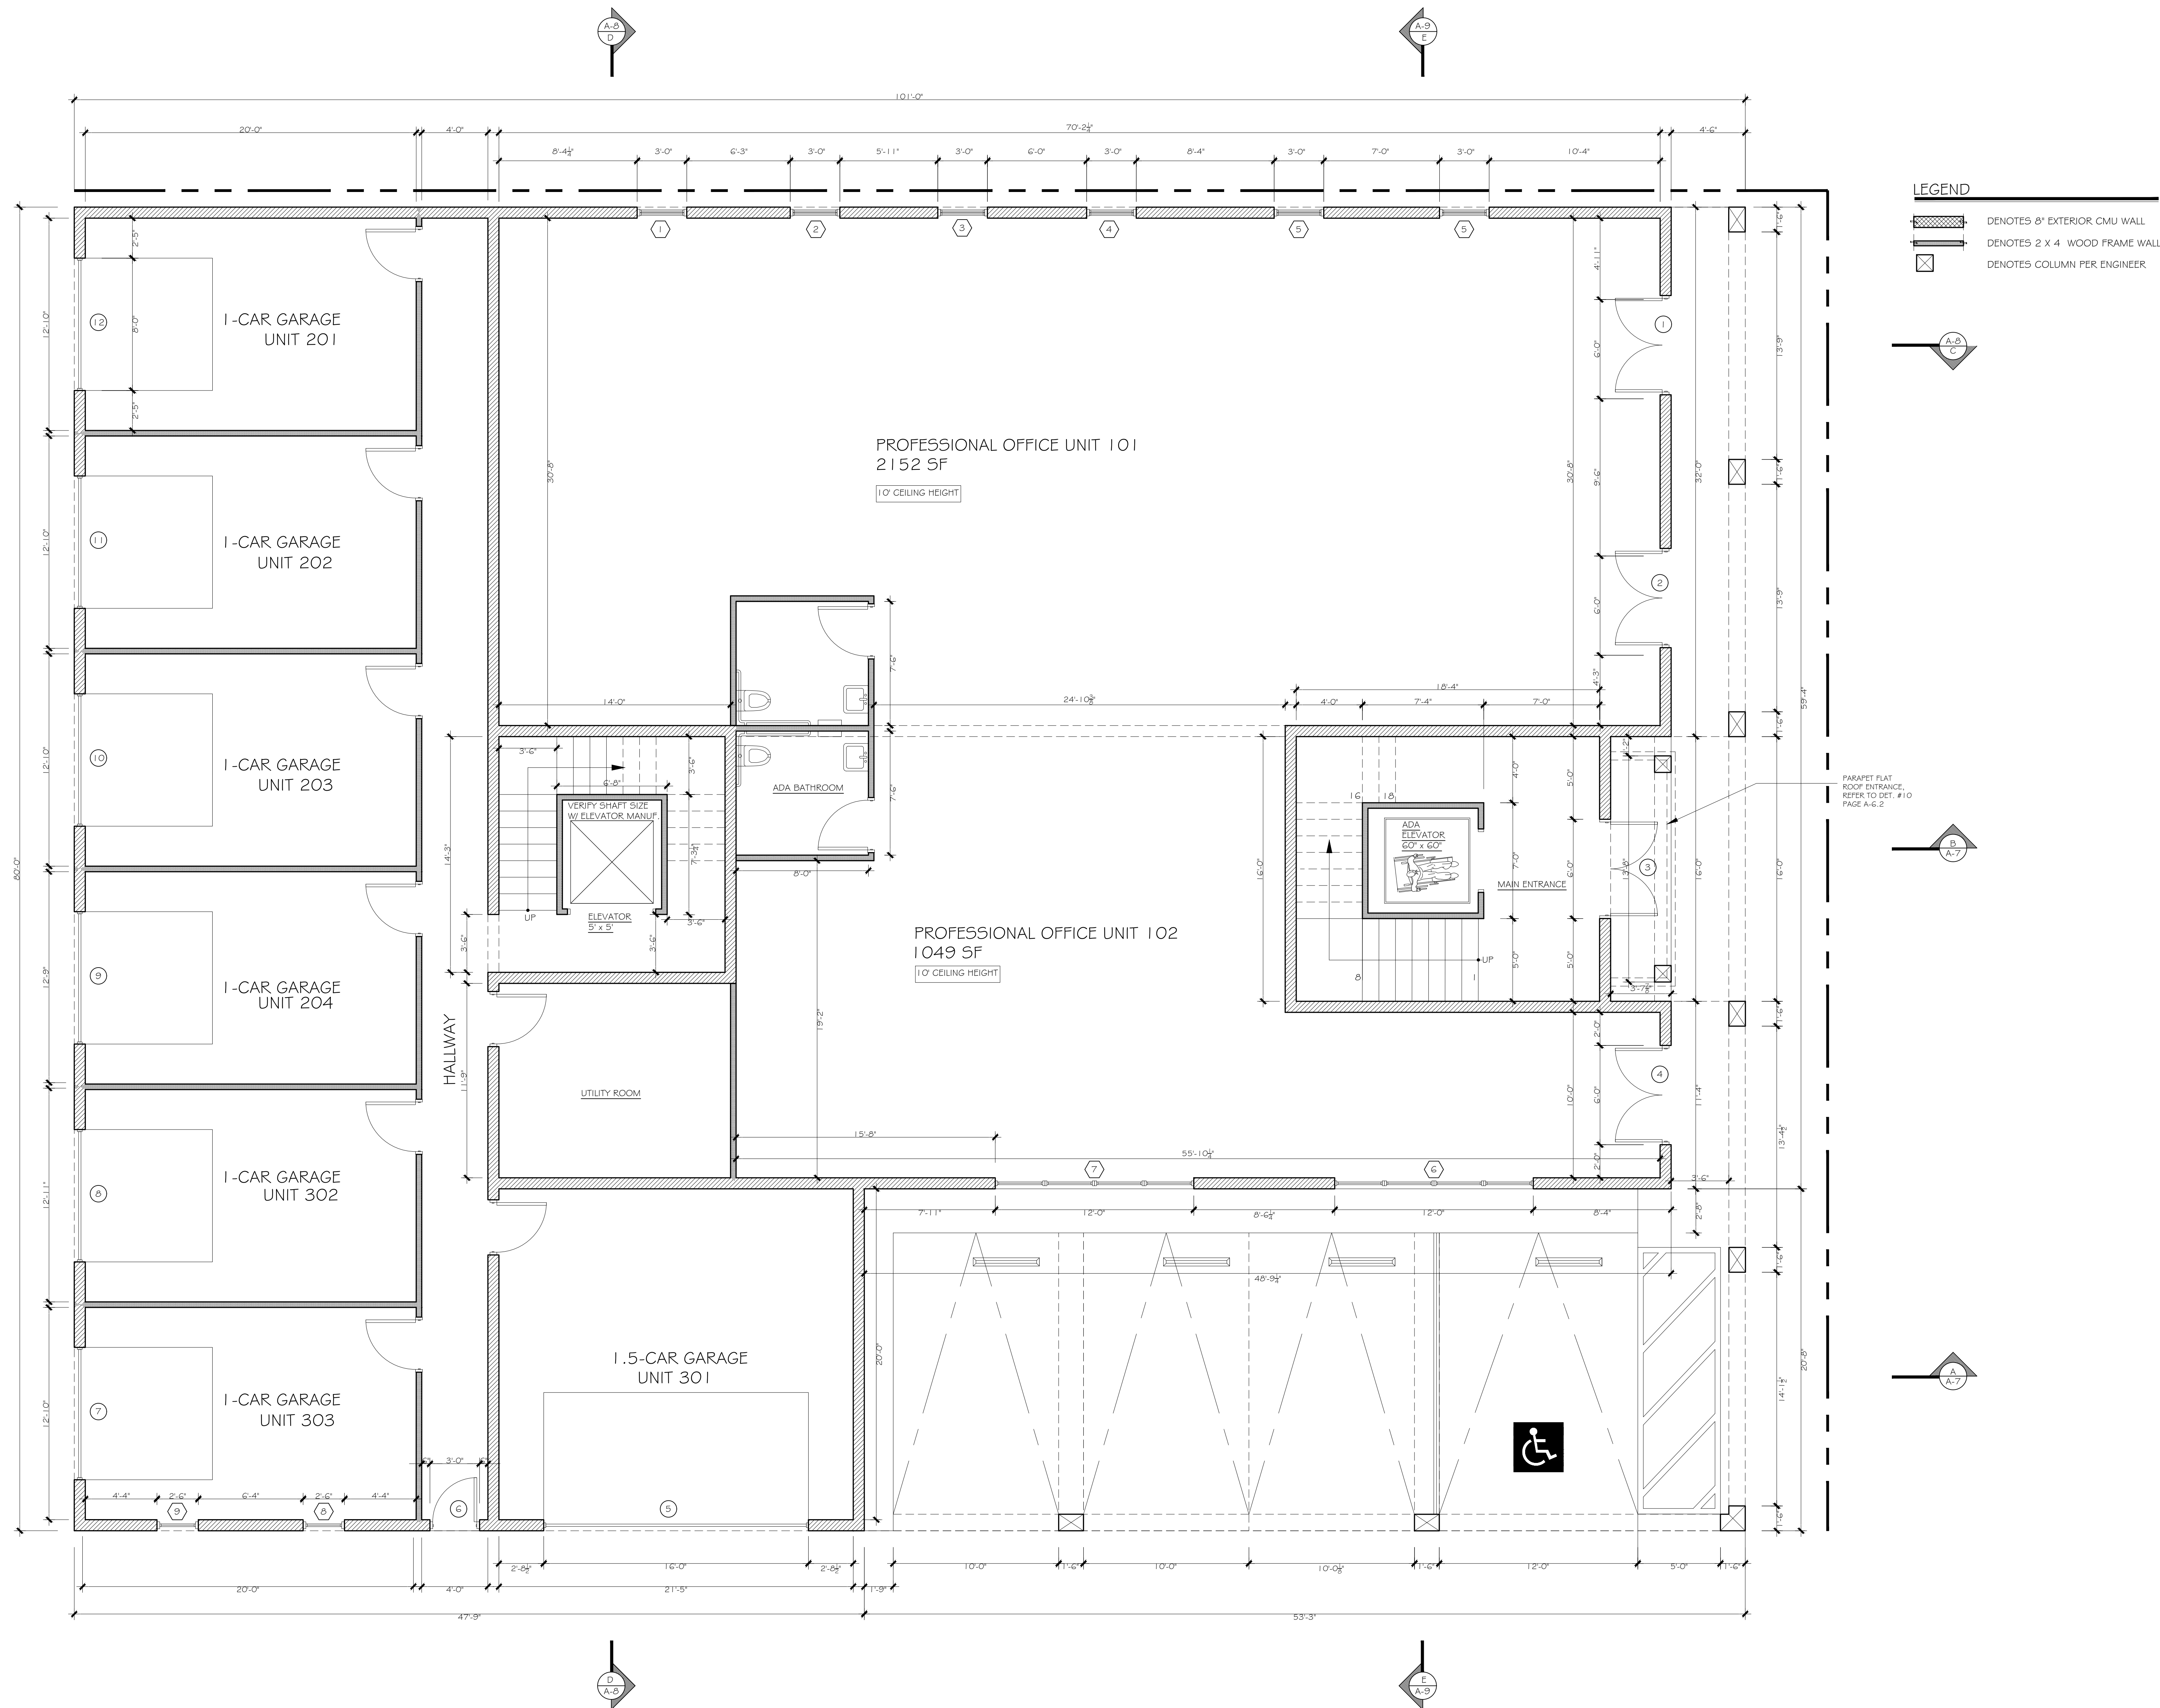

FIRST FLOOR PLAN

SCALE: 1/4" = 1'-0"

THIS DESIGN AND DRAWINGS ARE COPYRIGHT PROTECTED AND ARE EXCLUSIVE PROPERTY OF B DESIGN. THEY SHALL NOT BE USED, MODIFIED, DUPLICATED IN WHOLE OR IN PART IN ANY MANNER NOR ASSIGNED TO A THIRD PARTY WITHOUT THE WRITTEN AUTHORIZATION OF B DESIGN COMPANY.

B DESIGN

B DESIGN
4140 HEMINGWAY DR.
VENICE FL 34293


SHT TITLE: FIRST FLOOR PLAN
PROJECT: NEW MULTI USE BUILDING
256 NOKOMIS AVE S. VENICE FL 34285

SYMBOL: DATE
ISSUED
10.20.25

REVISIONS

SYMBOL: DATE
ISSUED
10.20.25
SHEET

A-1

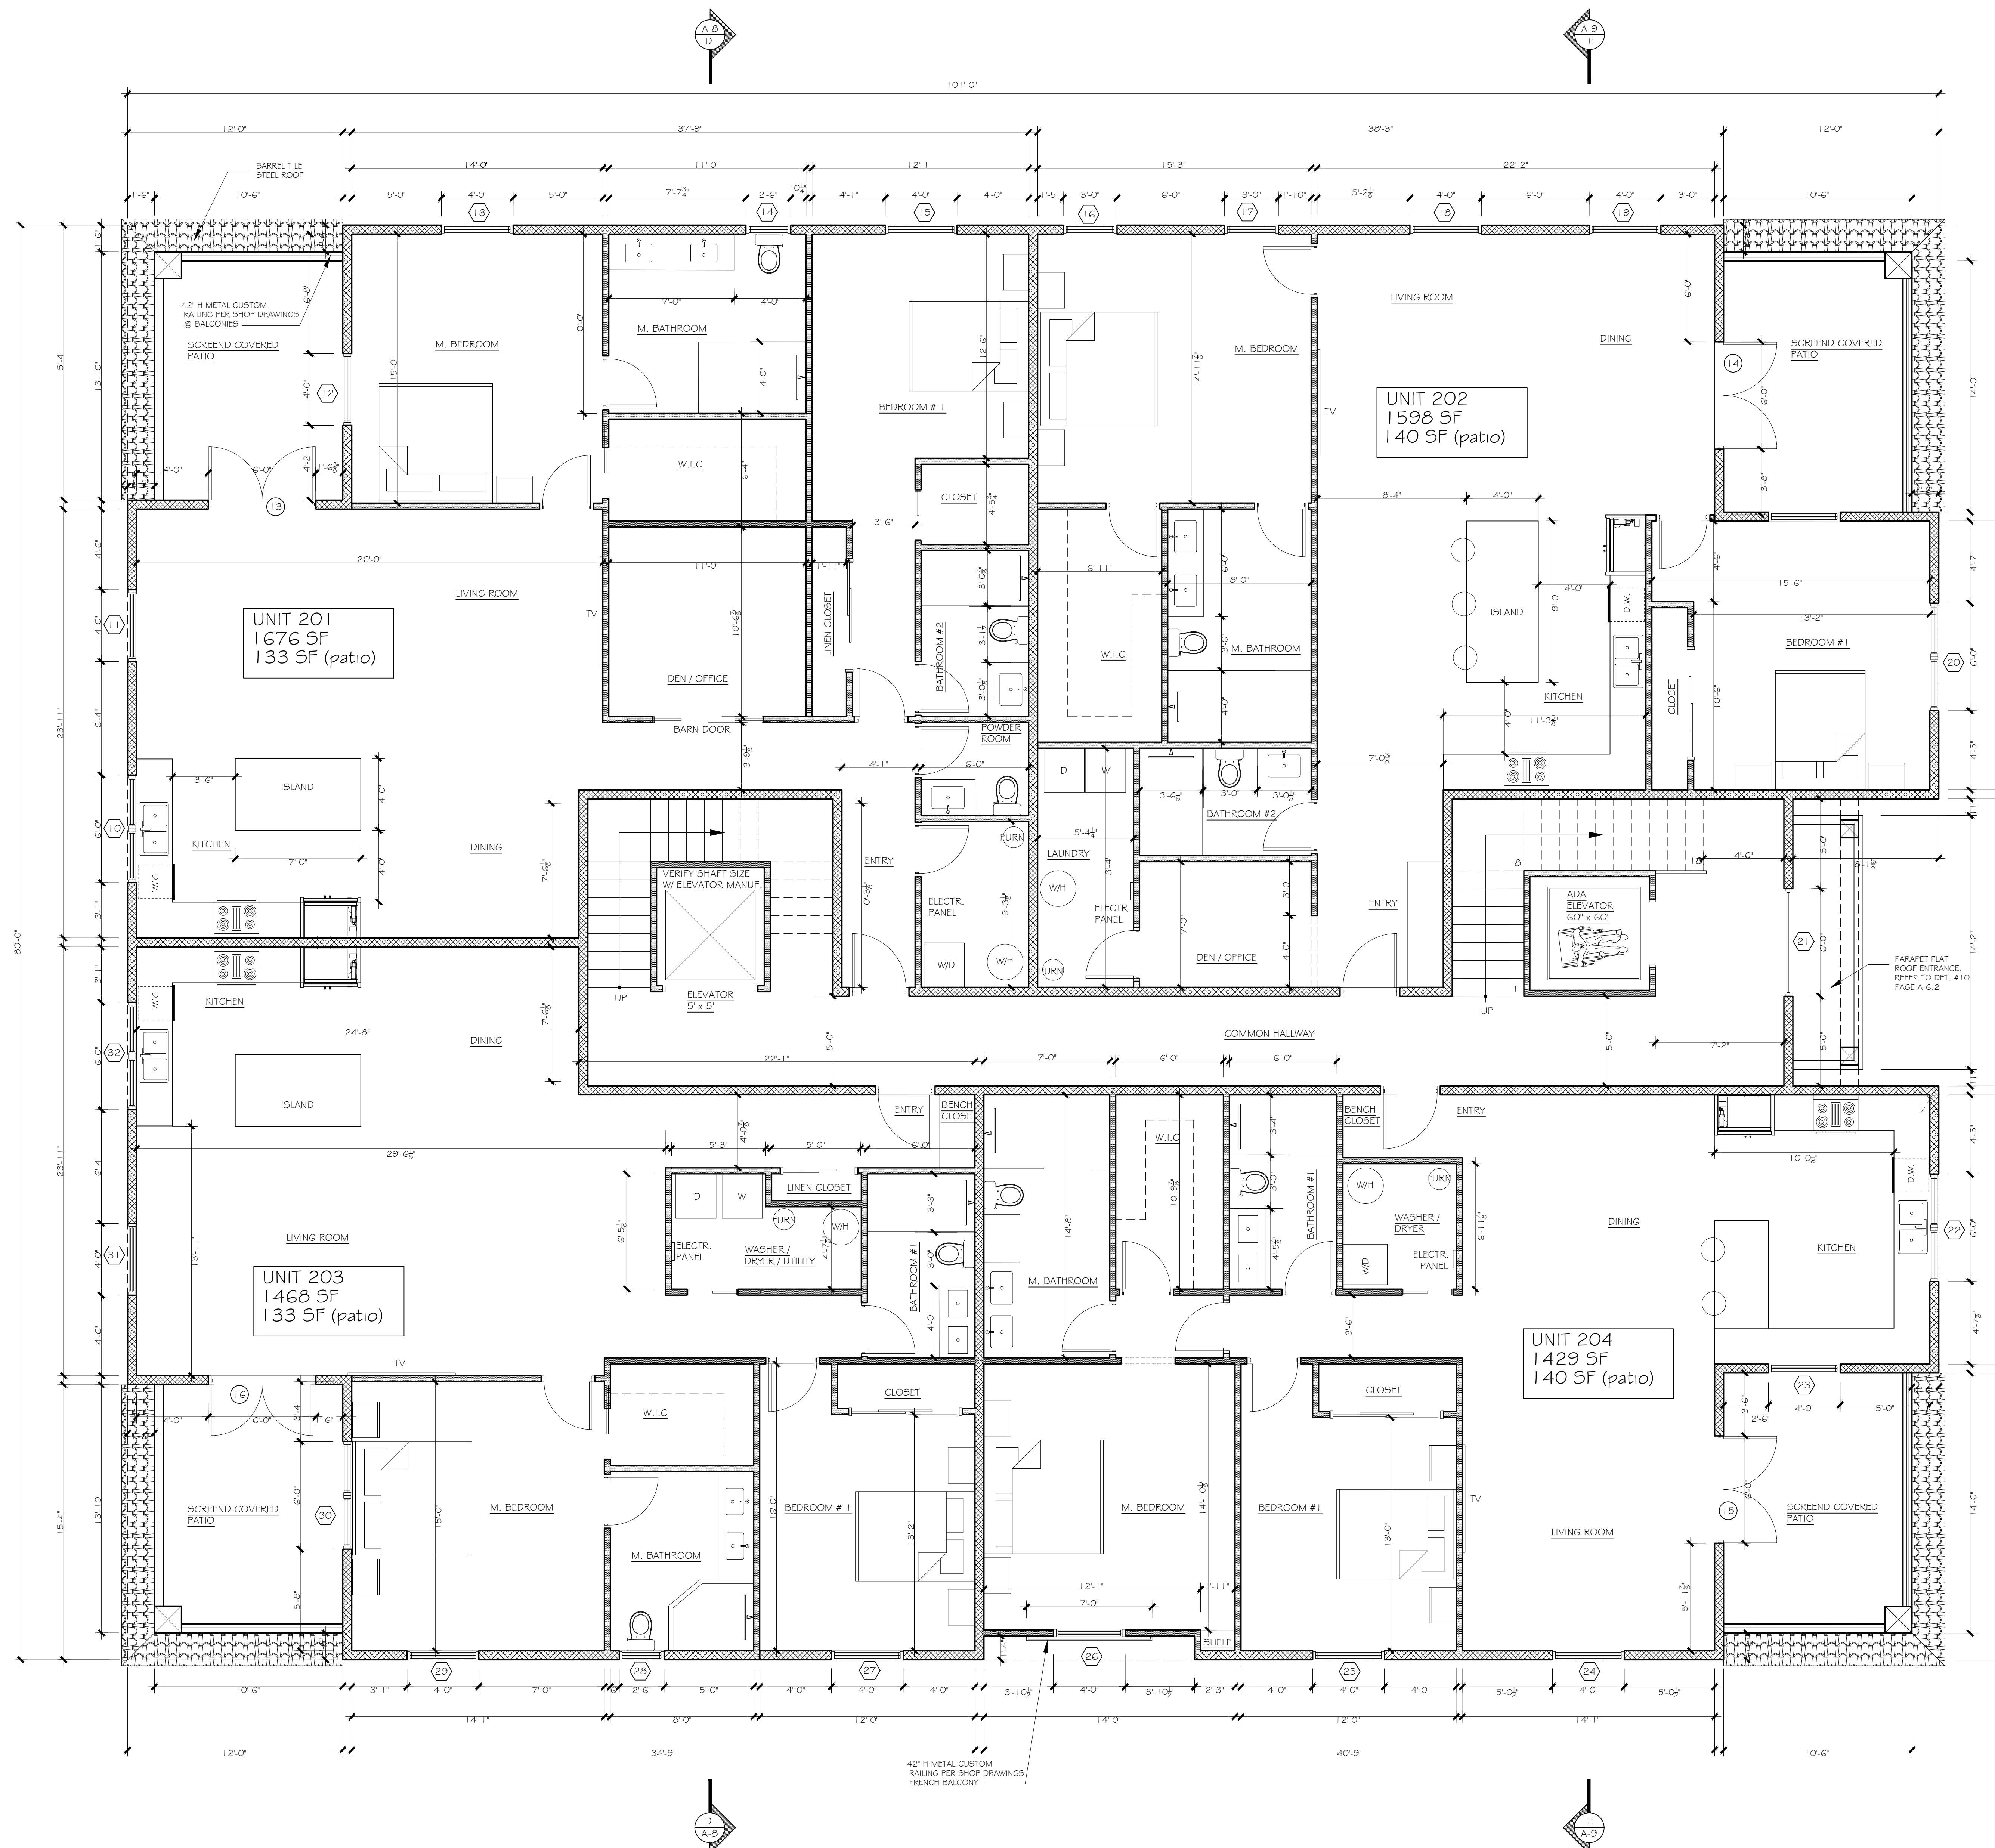

- LEGEND**
- DENOTES EXTERIOR WALL
 - DENOTES 2 X 4 WOOD FRAME WALL
 - DENOTES COLUMN PER ENGINEER

SECOND FLOOR PLAN

SCALE : 1/4" = 1'-0"

THIS DESIGN AND DRAWINGS ARE COPYRIGHT PROTECTED AND ARE EXCLUSIVE PROPERTY OF B DESIGN. THEY SHALL NOT BE USED, MODIFIED, DUPLICATED IN WHOLE OR IN PART IN ANY MANNER, NOR ASSIGNED TO A THIRD PARTY WITHOUT THE WRITTEN AUTHORIZATION OF B DESIGN COMPANY.



B DESIGN
4140 HEMINGWAY DR.
VENICE FL 34293

PROJECT:
NEW MULTI USE BUILDING
256 NOKOMIS AVE S. VENICE FL 34285


SHT TITLE: SECOND FLOOR PLAN

PROJECT:

REVISIONS

SYM. DATE
ISSUED
10.20.25
SHEET

A-2

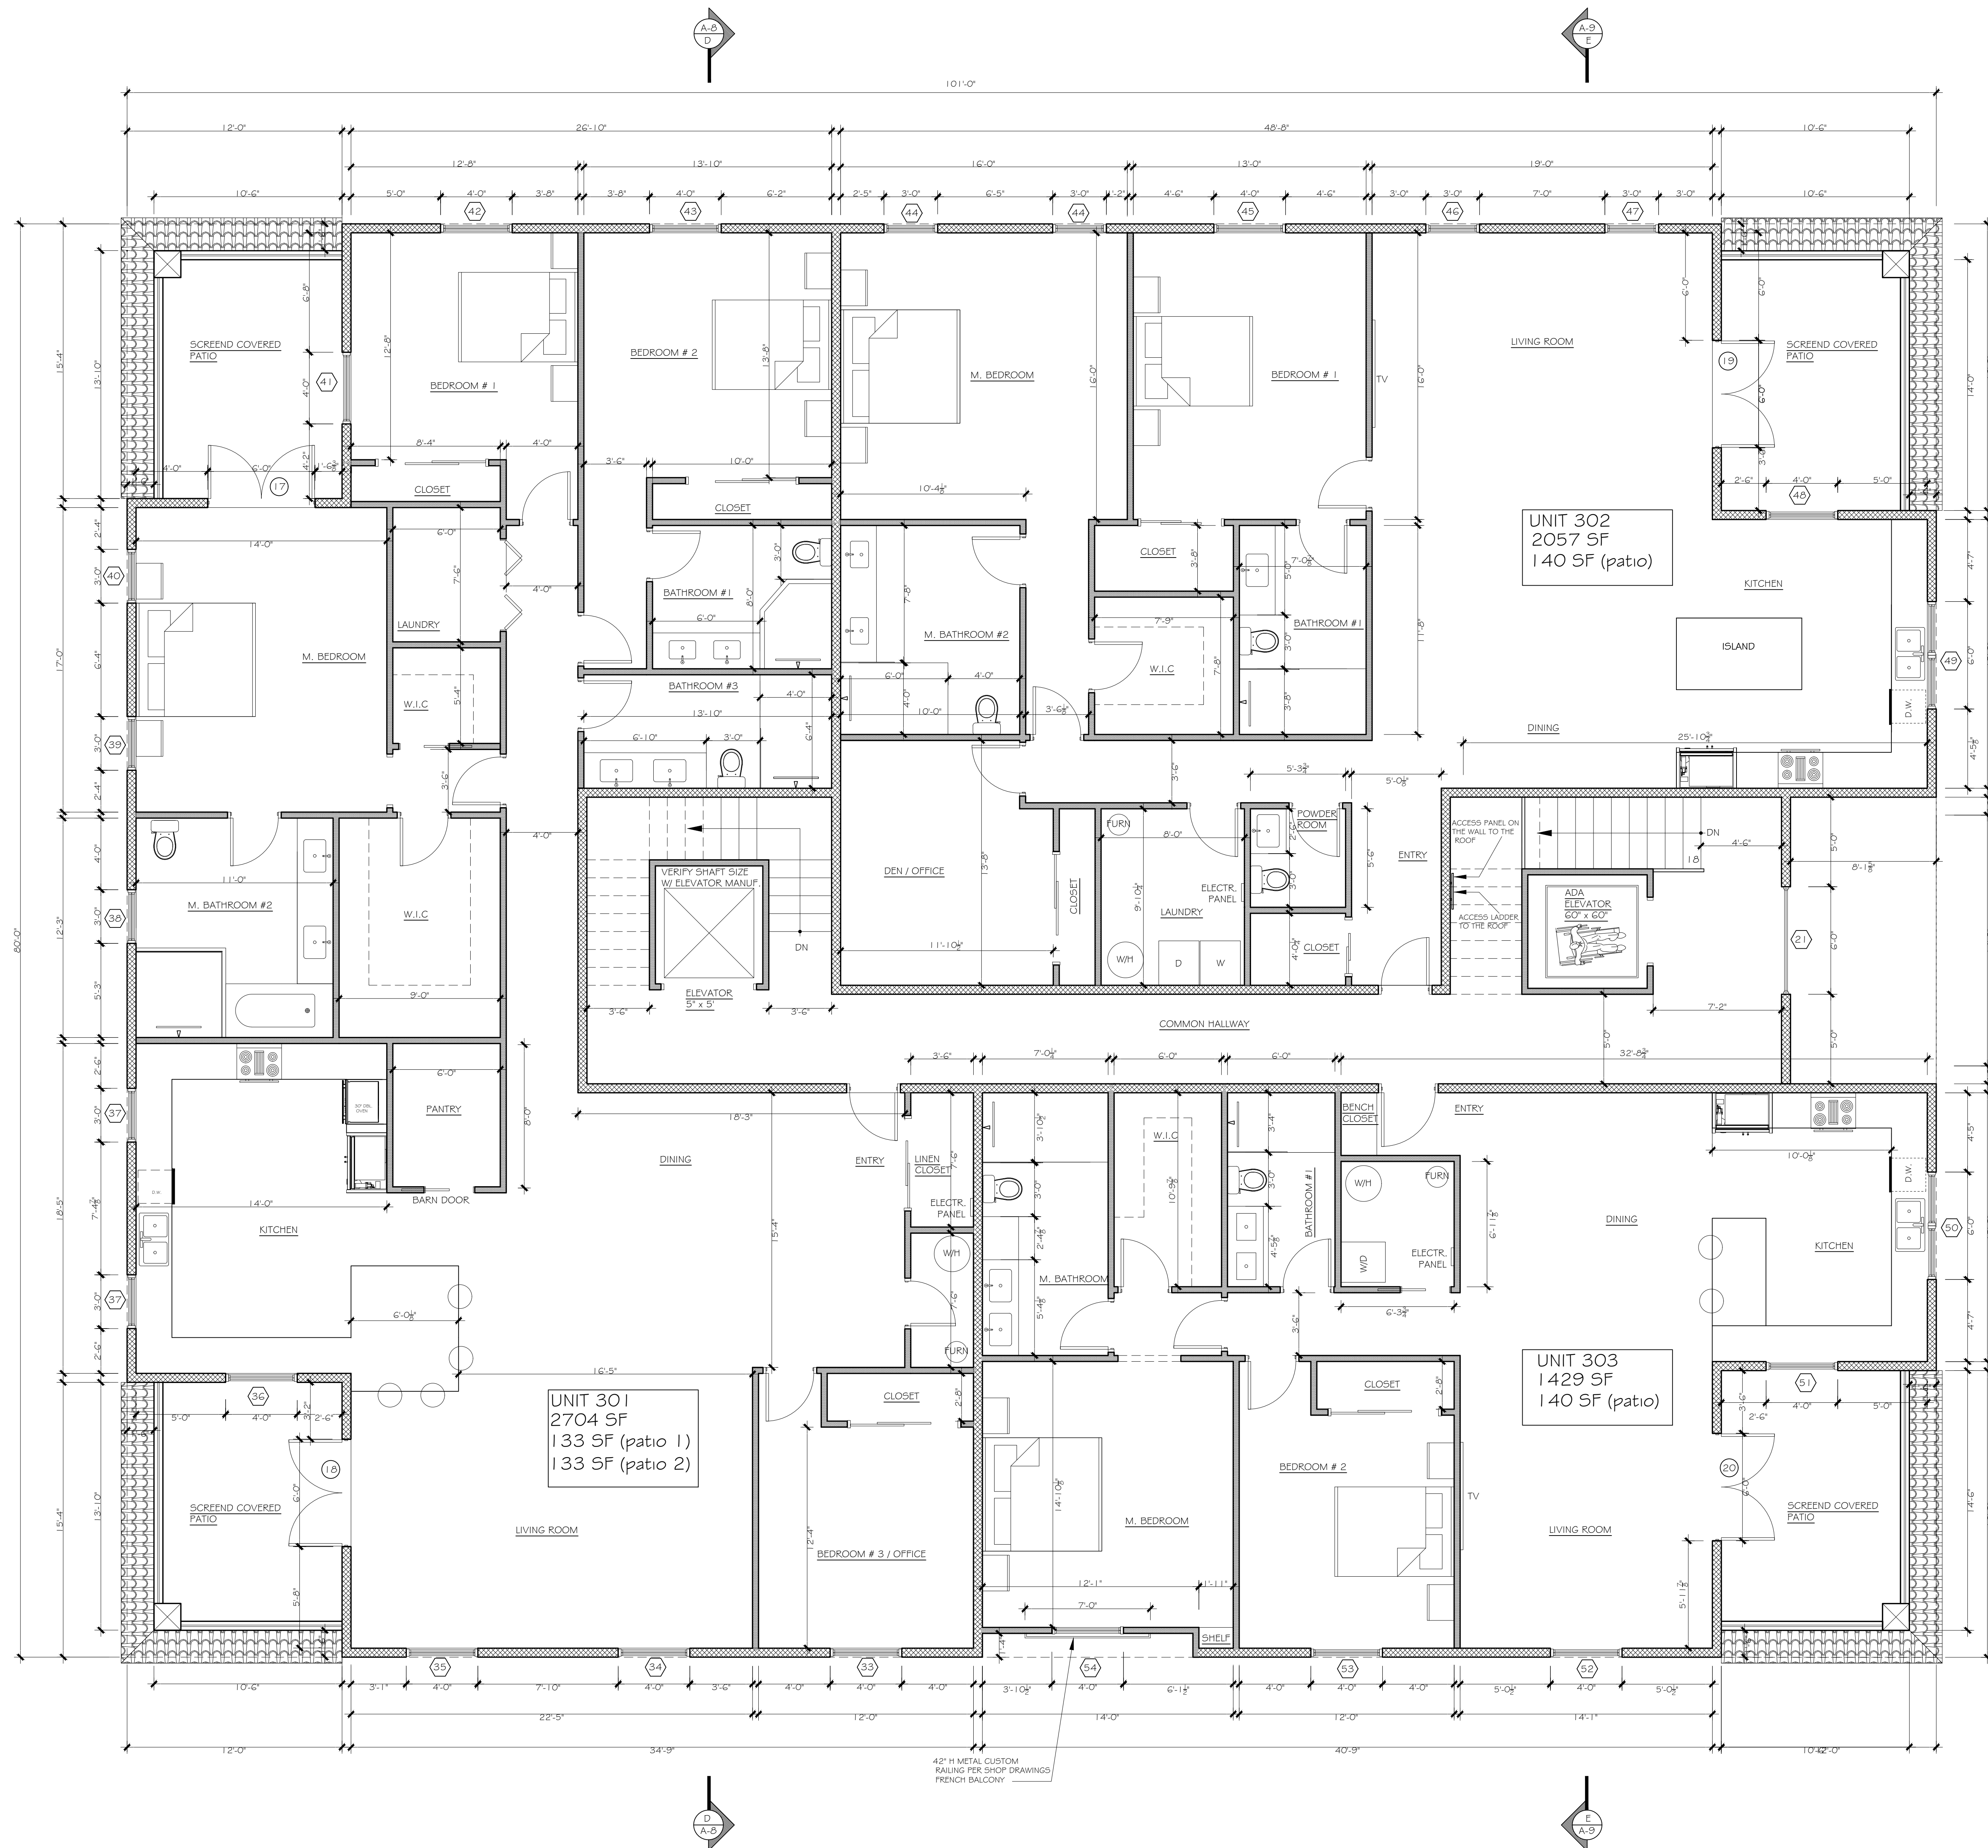

THIRD FLOOR PLAN

SCALE : 1/4" = 1'-0"

LEGEND

- DENOTES EXTERIOR WALL
- DENOTES 2 X 4 WOOD FRAME WALL
- DENOTES COLUMN PER ENGINEER

THIS DESIGN AND DRAWINGS ARE COPYRIGHT PROTECTED AND ARE EXCLUSIVE PROPERTY OF B DESIGN. THEY SHALL NOT BE USED, MODIFIED, DUPLICATED IN WHOLE OR IN PART IN ANY MANNER, NOR ASSIGNED TO A THIRD PARTY WITHOUT THE WRITTEN AUTHORIZATION OF B DESIGN COMPANY.

B DESIGN

B DESIGN
4140 HEMINGWAY DR.
VENICE FL 34293

SHT TITLE: THIRD FLOOR PLAN

PROJECT:
NEW MULTI USE BUILDING
256 NOKOMIS AVE S. VENICE FL 34285

ISSUED

REVISIONS

SYM. DATE
ISSUED
10.20.25
SHEET
A-3



FRONT EAST ELEVATION

SCALE : 1/4" = 1'-0"


REQUIRED HEIGHT CALCULATIONS

METHOD
AVERAGE CROWN OF ROAD HEIGHT = 11.97'
CROWN OF ROAD PLUS 1.5' = 13.47'

NOTES:

- 1 SMOOTH STUCCO FINISH COLOR #1
- 2 SMOOTH STUCCO FINISH COLOR #2
- 3 BARREL TILE STEEL ROOF MANUFACTURED BY UNIFIED STEEL STONE COATING ROOFING
- 4 METAL CUSTOM RAILING PER SHOP DRAWINGS PAINTED BROWN COLOR
- 5 DECORATIVE EXTERIOR SHIELDED LIGHT, DARK BROWN METAL
- 6 MOLDING PAINTED COLOR #3, SEE DET #3, PAGE A-6.1
- 7 TENANT SIGN LED ILLUMINATED
- 8 GARAGE DOOR DARK BROWN / BRONZE COLOR
- 9 DOOR / WINDOWS DARK BROWN / BRONZE COLOR FRAME
- 10 CORBEL PAINTED DARK BROWN COLOR, SEE DET. #2 PAGE A -6.1
- 11 SMOOTH STUCCO FINISH COLOR #3
- 12 COLUMN BASE PAINTED COLOR #3, SEE DET #5, PAGE A-6.1
- 13 QUATREFOIL MEDALLION
- 14 BRONZE / METAL LETTERS SIGNAGE
- 15 ARCHED FIXED WINDOW, CONSISTS OF MULTIPLY PANELS PER MANUFACTURE, DARK BROWN / BRONZE COLOR FRAME
- 16 ROOF EAVE MOLDING PAINTED COLOR #3, SEE DET. #1 PAGE A -6.1
- 17 MOLDING PAINTED COLOR #3, SEE DET #4, PAGE A-6.1
- 18 MOLDING PAINTED COLOR #3, SEE DET #1.1, PAGE A-6.1

FOR COLOR SHADES REFER TO COLOR ELEVATIONS PAGES

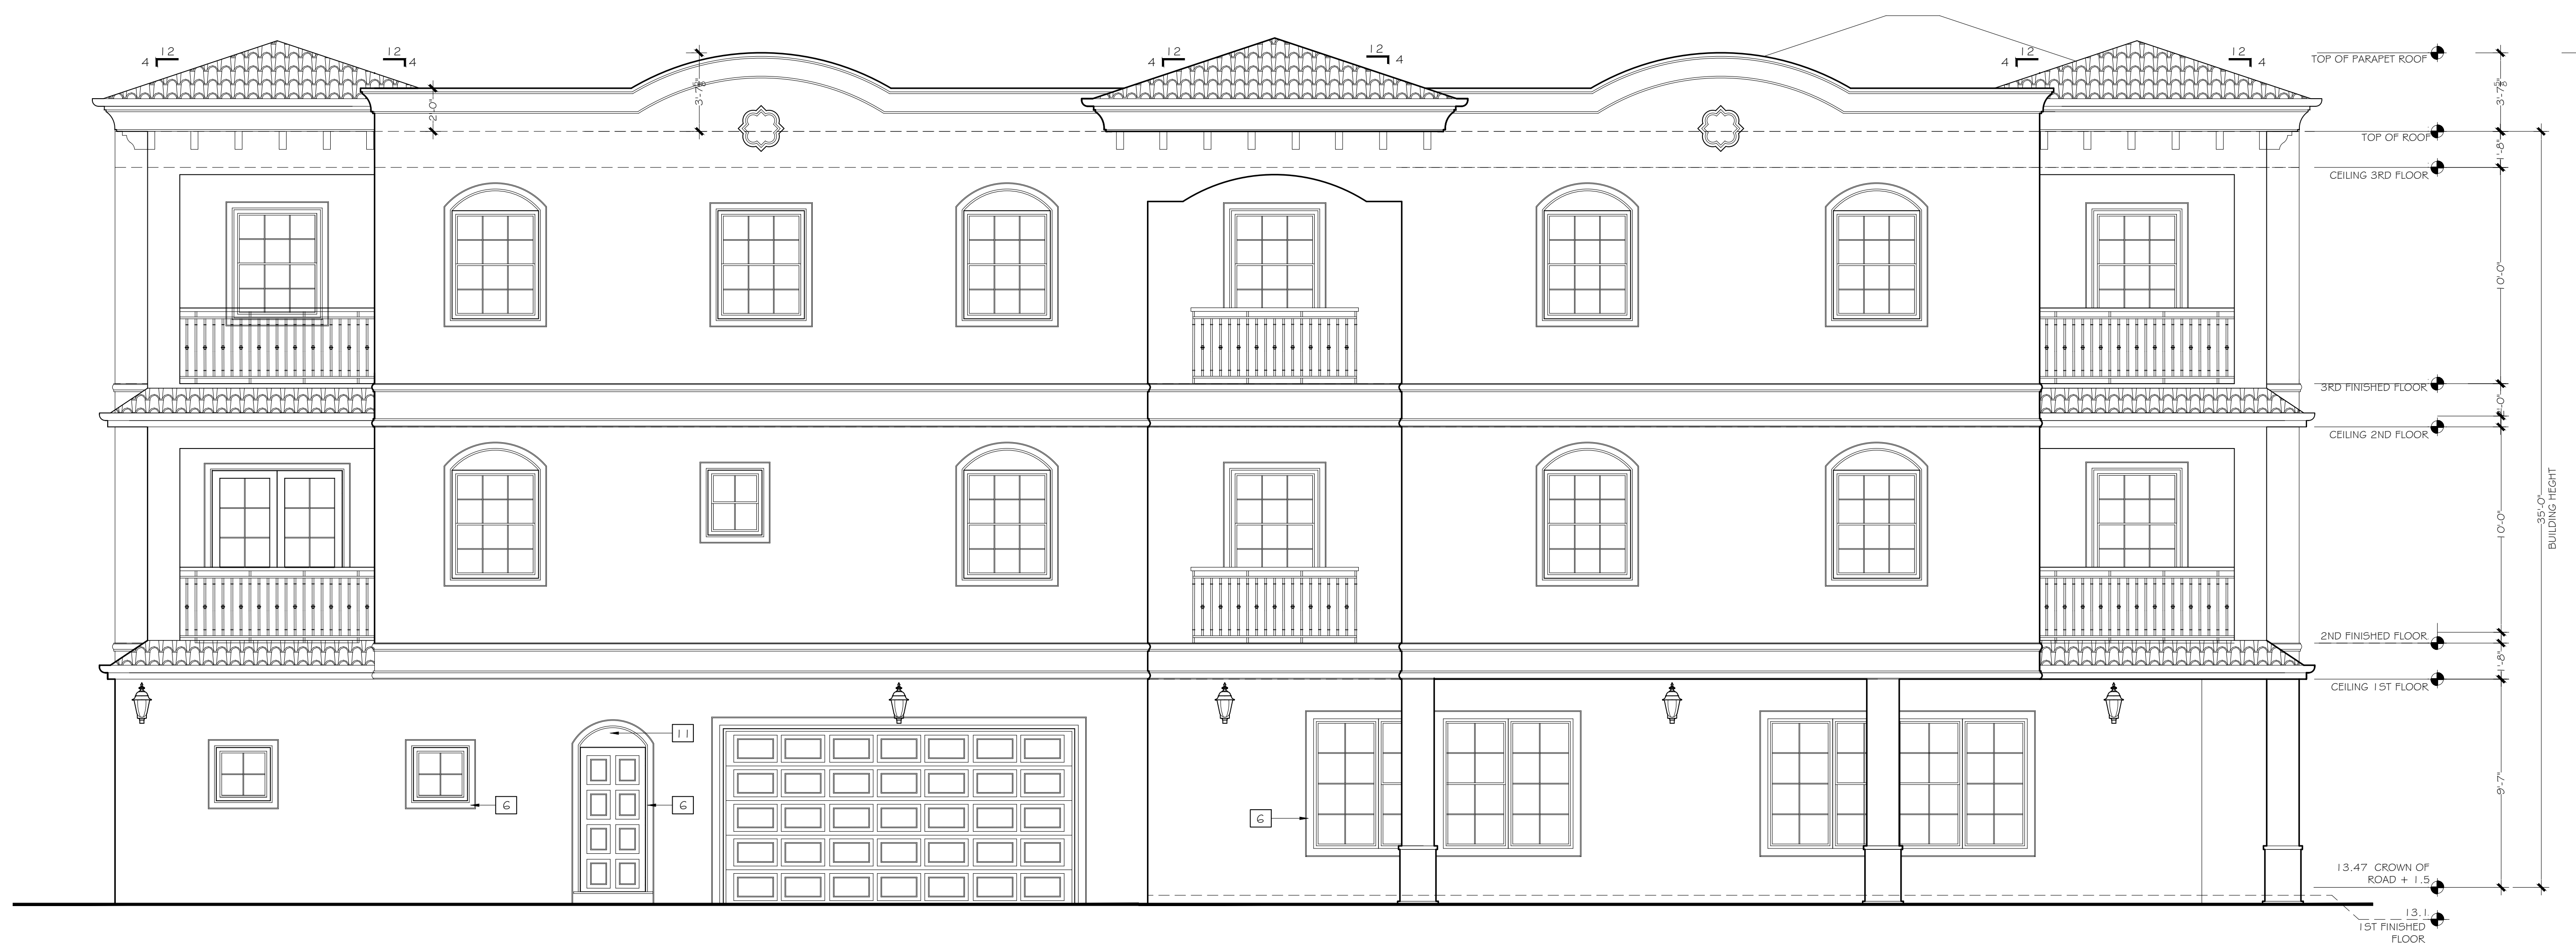

SOUTH SIDE ELEVATION

SCALE : 1/4" = 1'-0"

THIS DESIGN AND DRAWINGS ARE COPYRIGHT PROTECTED AND ARE EXCLUSIVE PROPERTY OF B DESIGN. THEY SHALL NOT BE USED, MODIFIED, DUPLICATED IN WHOLE OR IN PART IN ANY MANNER, NOR ASSIGNED TO A THIRD PARTY WITHOUT THE WRITTEN AUTHORIZATION OF B DESIGN COMPANY.

B DESIGN

B DESIGN
4140 HEMINGWAY DR.
VENICE FL 34293


PROJECT:
NEW MULTI USE BUILDING
256 NOKOMIS AVE S. VENICE FL 34285

SHT TITLE: ELEVATIONS


PROJCT:

REVISIONS


SYM. DATE
ISSUED
10.20.25
SHEET
A-4

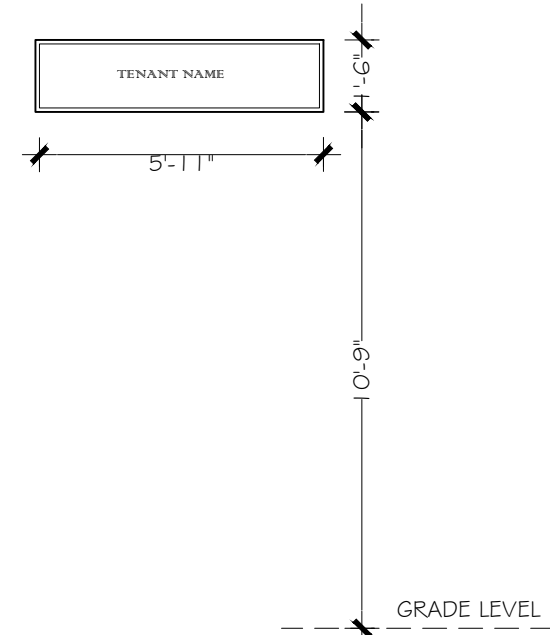

WALL SIGN AREA 9 SF

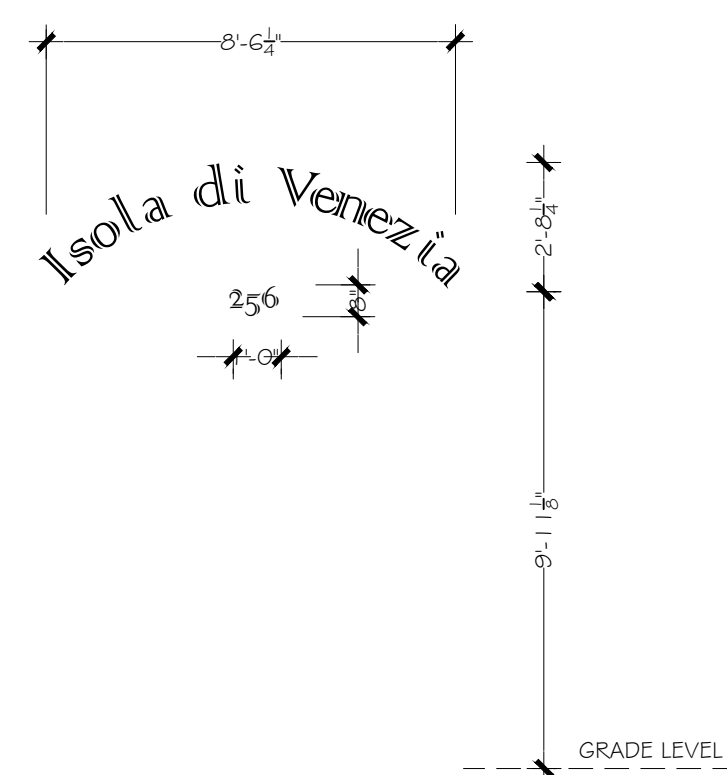

BRONZE / METAL LETTERS SIGNAGE

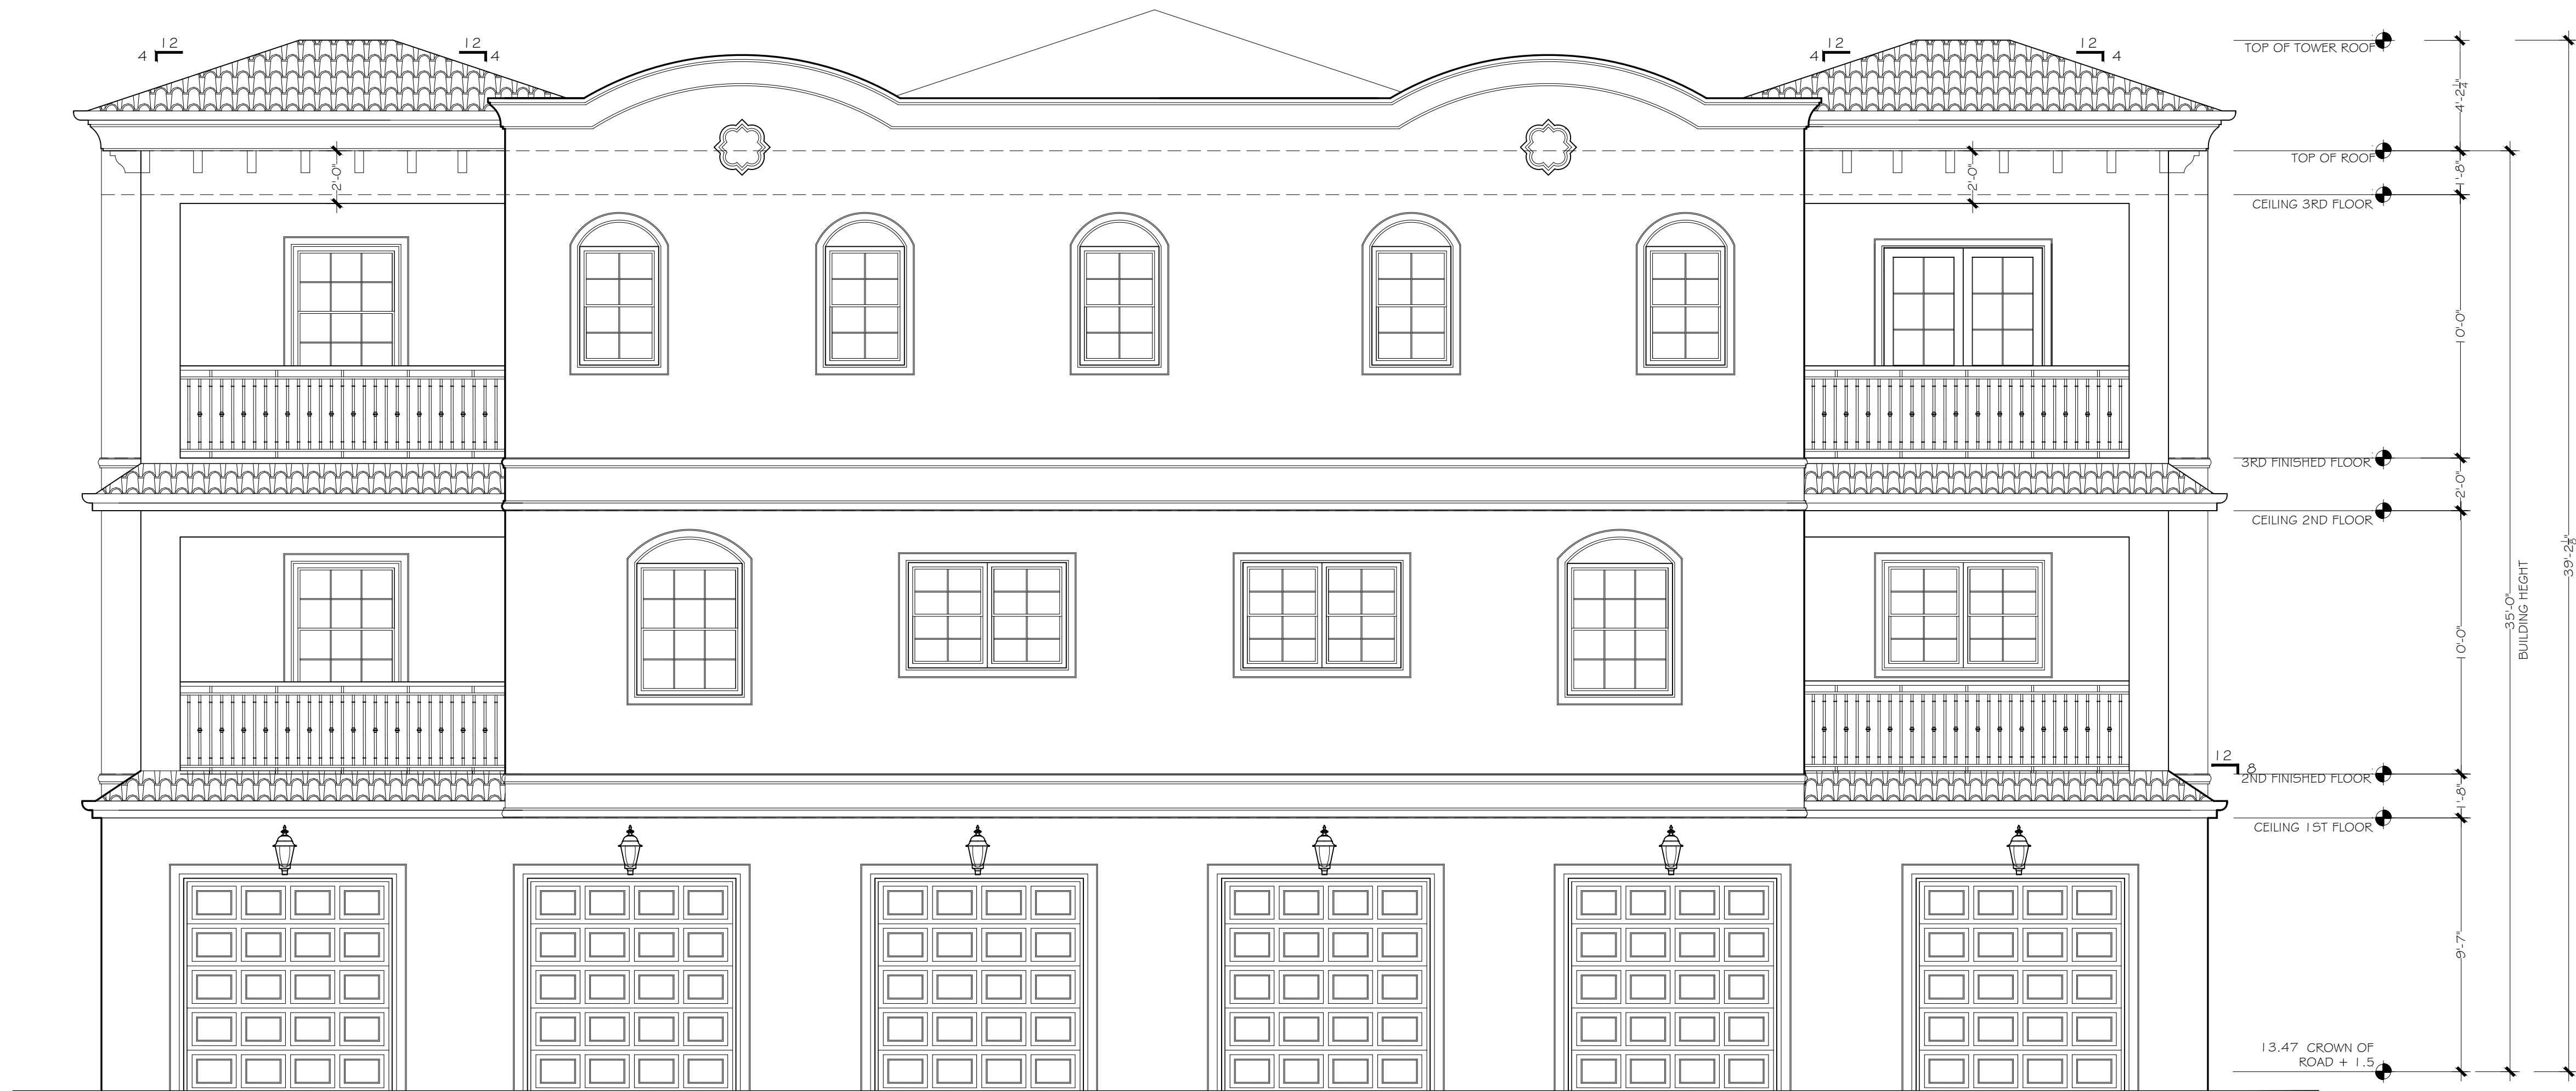


REAR WEST ELEVATION

SCALE : 1/4" = 1'-0"

APFURTENANCE HEIGHT
4'-2" HEIGHT OF NON-HABITABLE
SPACE
AS PARAPET AND TOWER
LESS THAN 20% OF 35' (7)

REQUIRED HEIGHT CALCULATIONS

METHOD
AVERAGE CROWN OF ROAD HEIGHT = 11.97'
CROWN OF ROAD PLUS 1.5' = 13.47'

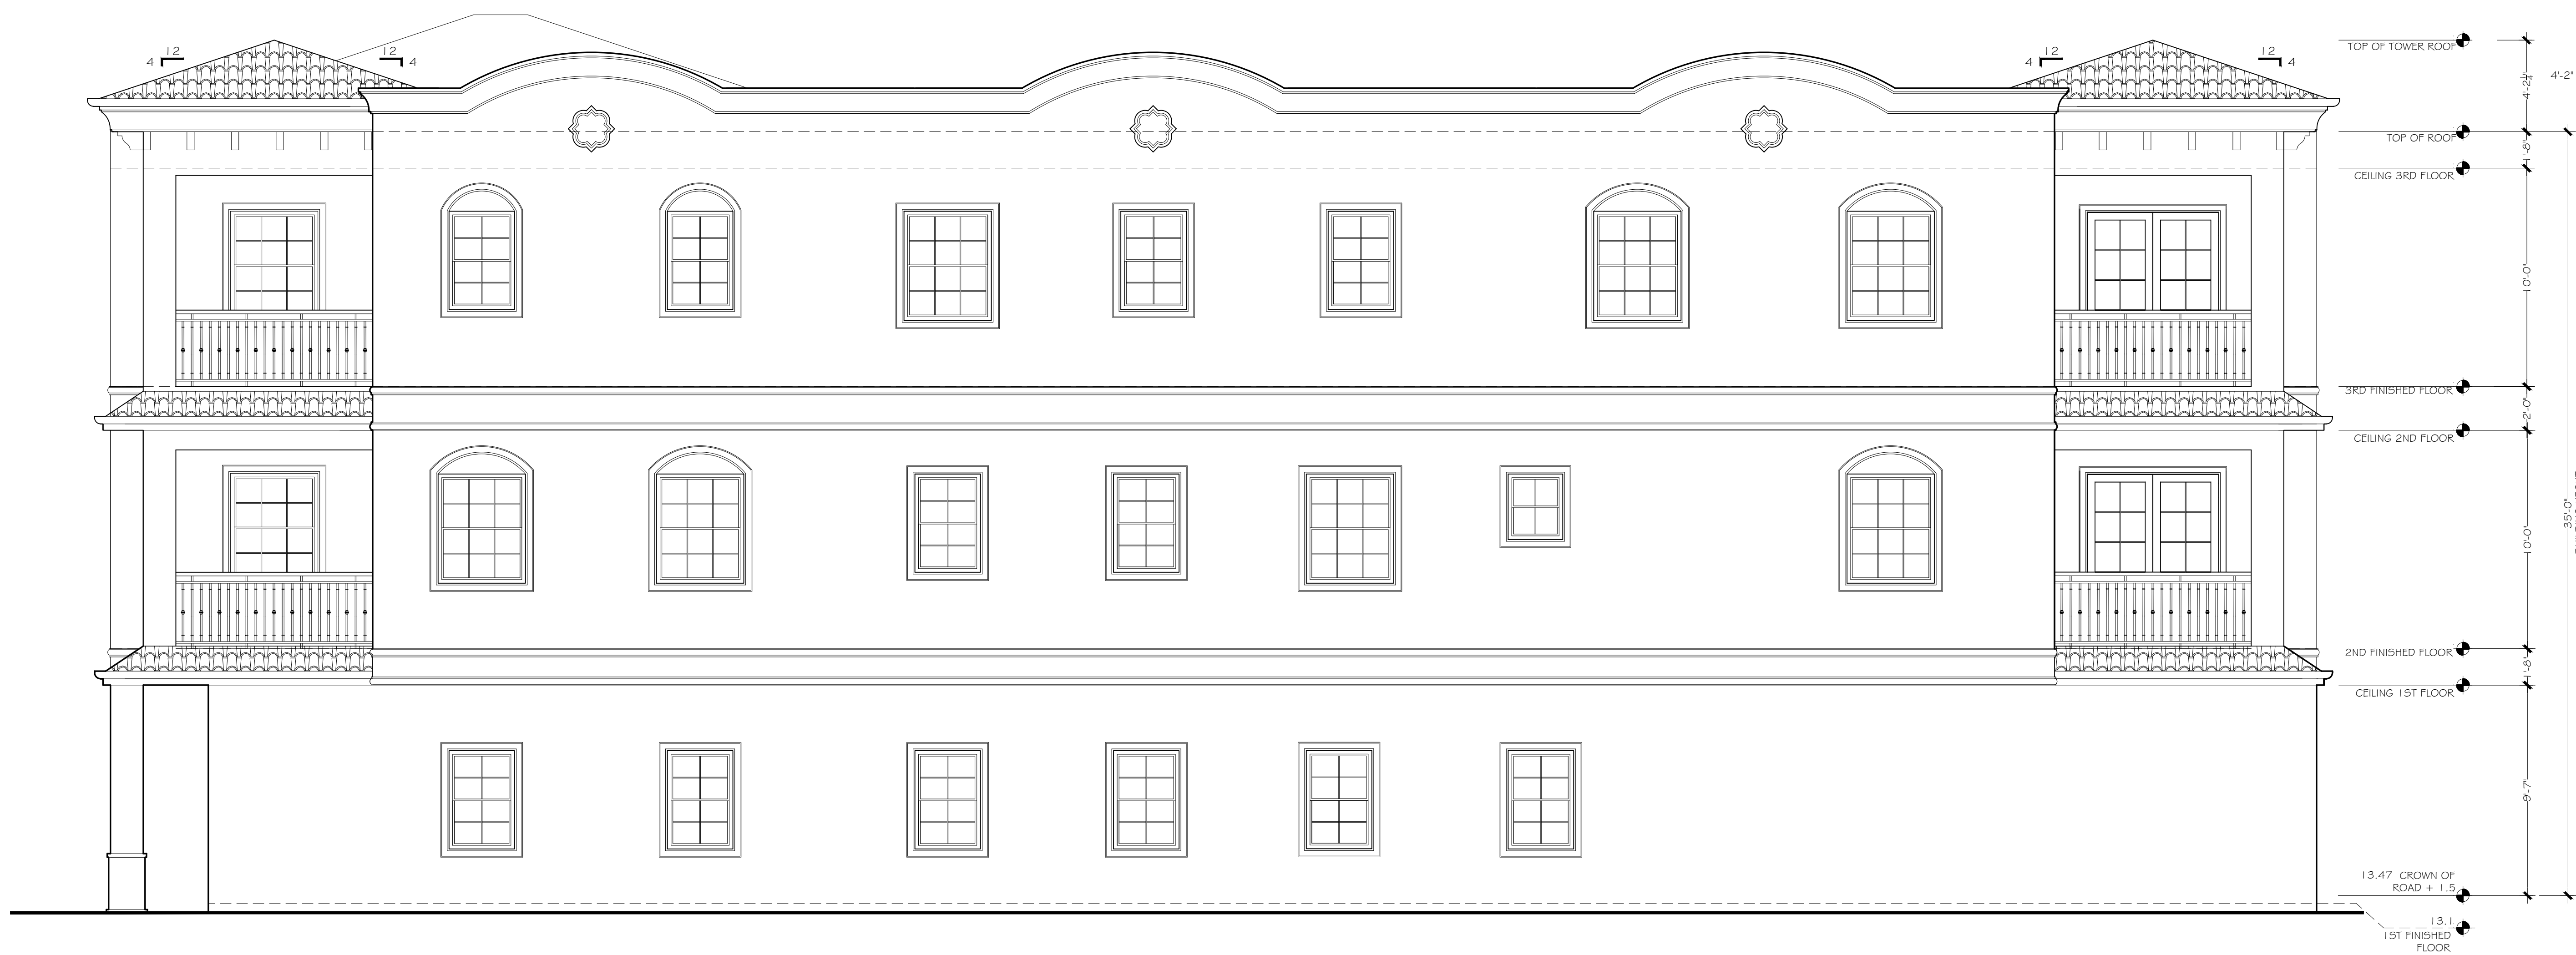

NORTH SIDE ELEVATION

SCALE : 1/4" = 1'-0"

THIS DESIGN AND DRAWINGS
ARE COPYRIGHT PROTECTED
AND ARE EXCLUSIVE PROPERTY
OF B DESIGN. THEY SHALL NOT
BE USED, MODIFIED,
DUPLICATED IN WHOLE OR IN
PART IN ANY MANNER, NOR
ASSIGNED TO A THIRD PARTY
WITHOUT THE WRITTEN
AUTHORIZATION OF B DESIGN
COMPANY.



B DESIGN
4140 HEMINGWAY DR.
VENICE FL 34293

SHT TITLE: ELEVATIONS
PROJECT: NEW MULTI USE BUILDING
256 NOKOMIS AVE S. VENICE FL 34285

REVISIONS

SYMBOL	DATE

SYMBOL DATE
ISSUED
10.20.25

SHEET
A-5

COLOR PALETTE AND PERCENTAGE COVERAGE

- MAIN BODY, 75%
COLOR #1 SHERWIN-WILLIAMS 9582 WHITE SAND
- SECONDARY BODY - PATIO WALLS, ENTRANCE 20%
COLOR #2 SHERWIN-WILLIAMS 7064 PASSIVE
- ACCENT MOLDING BANDS, WINDOW AND DOORS TRIMS, 5%
COLOR #3 SHERWIN-WILLIAMS 7757 HIGH REFLECTIVE WHITE

COLORS MAY INCLUDE PASTELS AND LIGHT EARTH TONES WITH ALLOWANCE FOR DARKER OR VIBRANT COLORS TO BE USED AS DECORATIVE TRIM OR ACCENTS. CHOSEN COLORS ARE VERY SIMILAR TO THE PRE-APPROVED PALETTE.
PER CHAPTER 87 SECTION 7.10.4.2



FRONT EAST ELEVATION



SOUTH SIDE ELEVATION

THIS DESIGN AND DRAWINGS ARE COPYRIGHT PROTECTED AND ARE EXCLUSIVE PROPERTY OF B DESIGN. THEY SHALL NOT BE USED, MODIFIED, DUPLICATED IN WHOLE OR IN PART IN ANY MANNER NOR ASSIGNED TO A THIRD PARTY WITHOUT THE WRITTEN AUTHORIZATION OF B DESIGN COMPANY.



B DESIGN
4140 HEMINGWAY DR.
VENICE FL 34293

SHT TITLE: COLOR ELEVATIONS

PROJECT: NEW MULTI USE BUILDING
256 NOKOMIS AVE S. VENICE FL 34285

REVISIONS	
SYN.	DATE
ISSUED	10.20.25
SHEET	
A-5.1	

COLOR PALETTE AND PERCENTAGE COVERAGE

- MAIN BODY, 75%
COLOR #1 SHERWIN-WILLIAMS 9582 WHITE SAND
- SECONDARY BODY - PATIO WALLS, ENTRANCE 20%
COLOR #2 SHERWIN-WILLIAMS 7064 PASSIVE
- ACCENT MOLDING BANDS, WINDOW AND DOORS TRIMS, 5%
COLOR #3 SHERWIN-WILLIAMS 7757 HIGH REFLECTIVE WHITE

COLORS MAY INCLUDE PASTELS AND LIGHT EARTH TONES WITH ALLOWANCE FOR DARKER OR VIBRANT COLORS TO BE USED AS DECORATIVE TRIM OR ACCENTS. CHOSEN COLORS ARE VERY SIMILAR TO THE PRE-APPROVED PALETTE.

PER CHAPTER 87 SECTION 7.10.4.2



REAR WEST ELEVATION



NORTH SIDE ELEVATION

THIS DESIGN AND DRAWINGS ARE COPYRIGHT PROTECTED AND ARE EXCLUSIVE PROPERTY OF B DESIGN. THEY SHALL NOT BE USED, MODIFIED, DUPLICATED IN WHOLE OR IN PART IN ANY MANNER NOR ASSIGNED TO A THIRD PARTY WITHOUT THE WRITTEN AUTHORIZATION OF B DESIGN COMPANY.



B DESIGN
4140 HEMINGWAY DR.
VENICE FL 34293

SHT TITLE: COLOR ELEVATIONS

PROJECT: NEW MULTI USE BUILDING
256 NOKOMIS AVE S. VENICE FL 34285

REVISIONS


SYM. DATE

ISSUED


10.20.25

SHEET


A-5.2

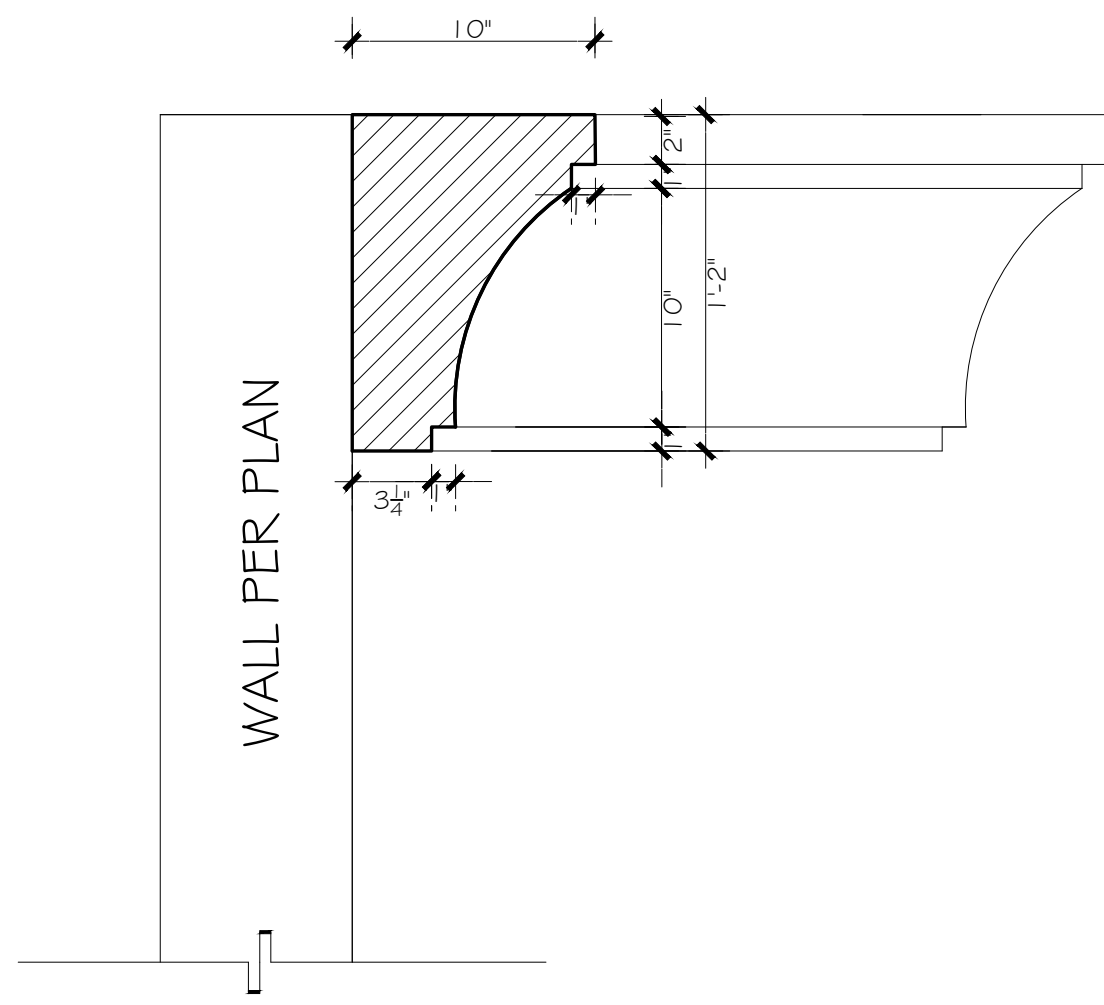


1 ROOF EAVE MOLDING DETAIL
PRECAST
FOAM MOLDING
SCALE : 1 1/2" = 1'-0"

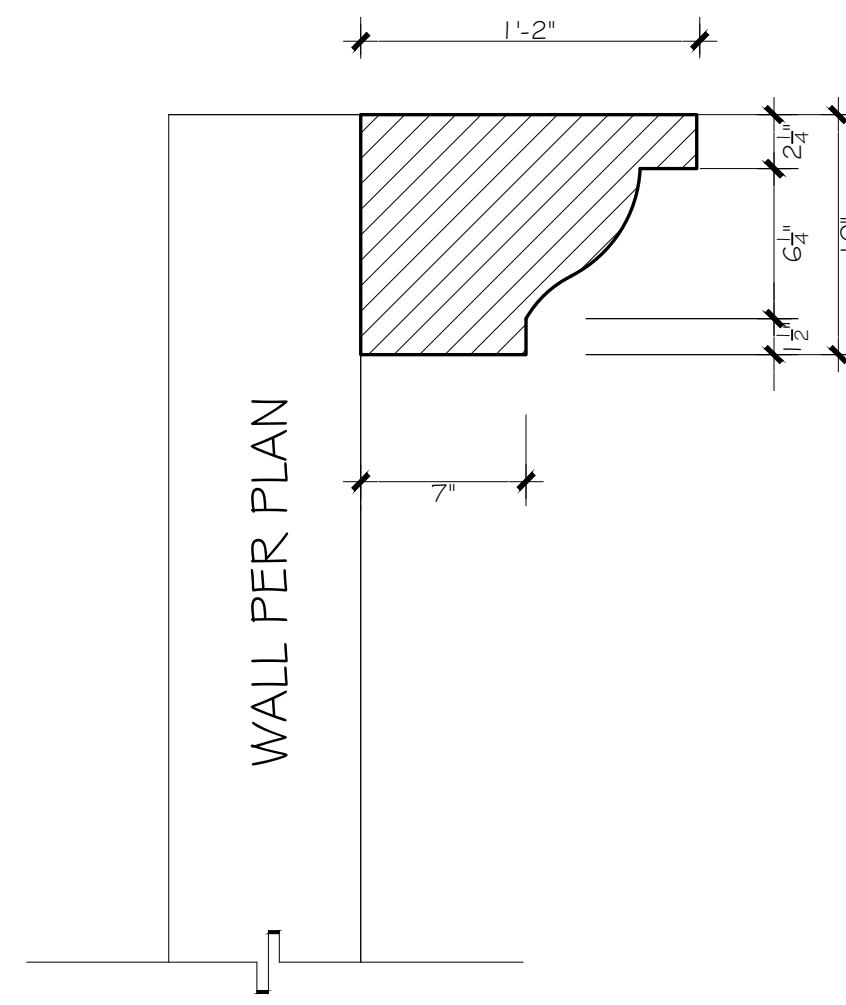


2 CORBEL DETAIL
SCALE : 1 1/2" = 1'-0"

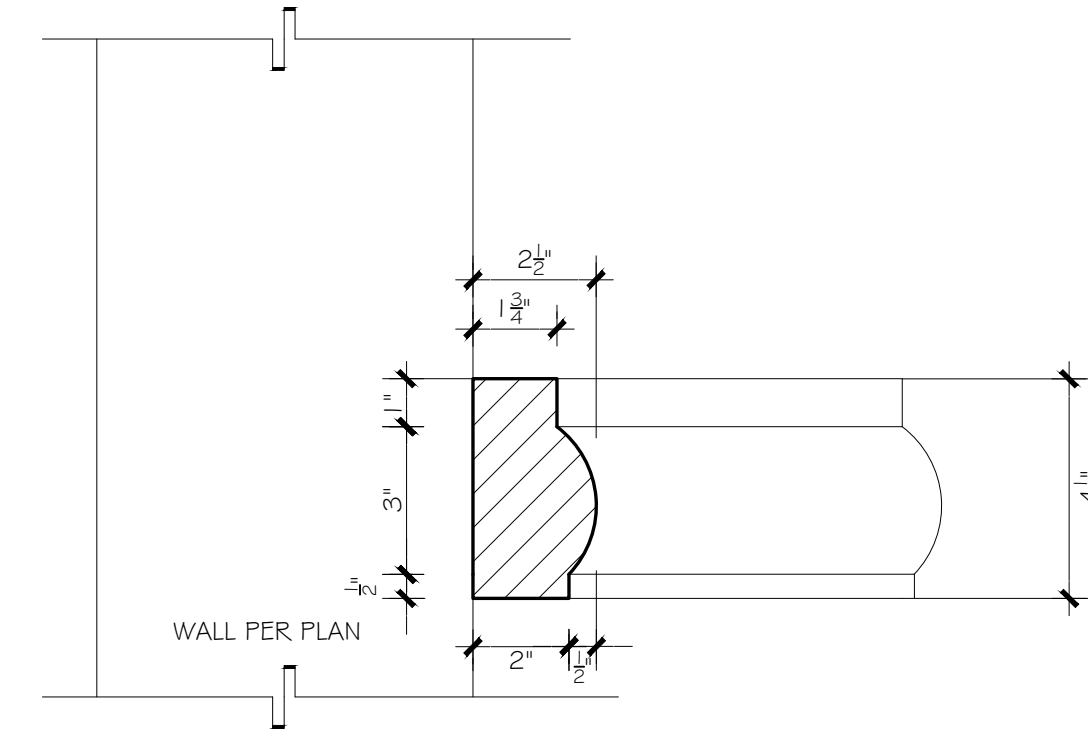

3 4" STUCCO MOLDING TRIM
SCALE : 3" = 1'-0"

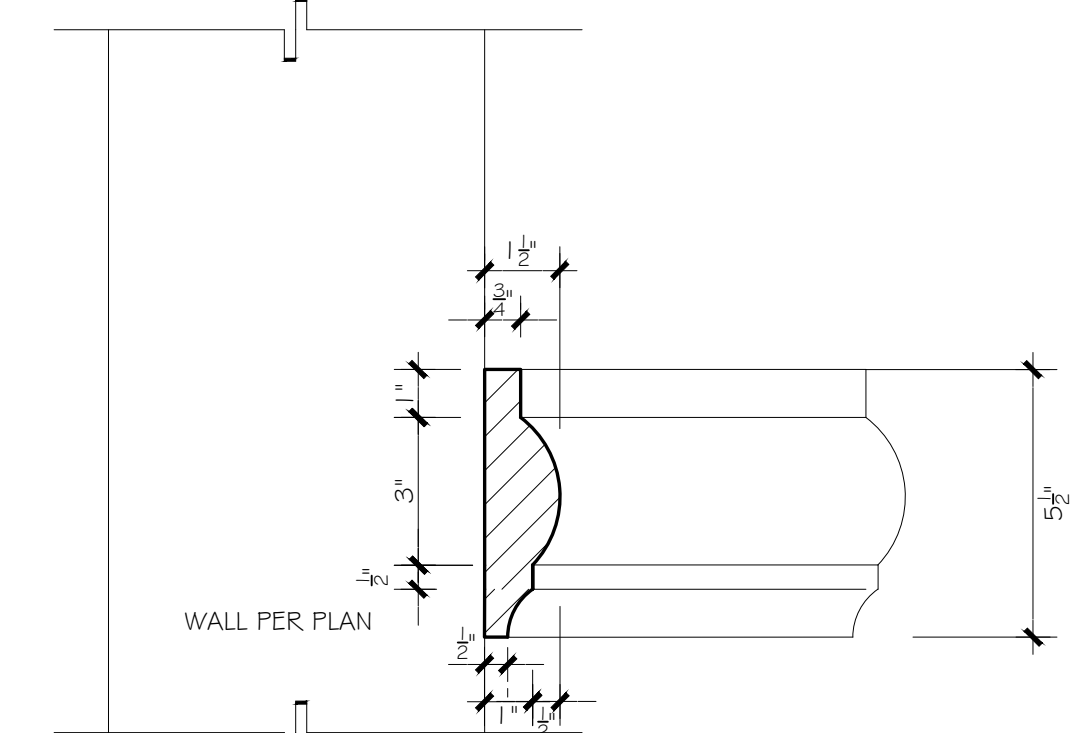


4 STUCCO MOLDING TRIM

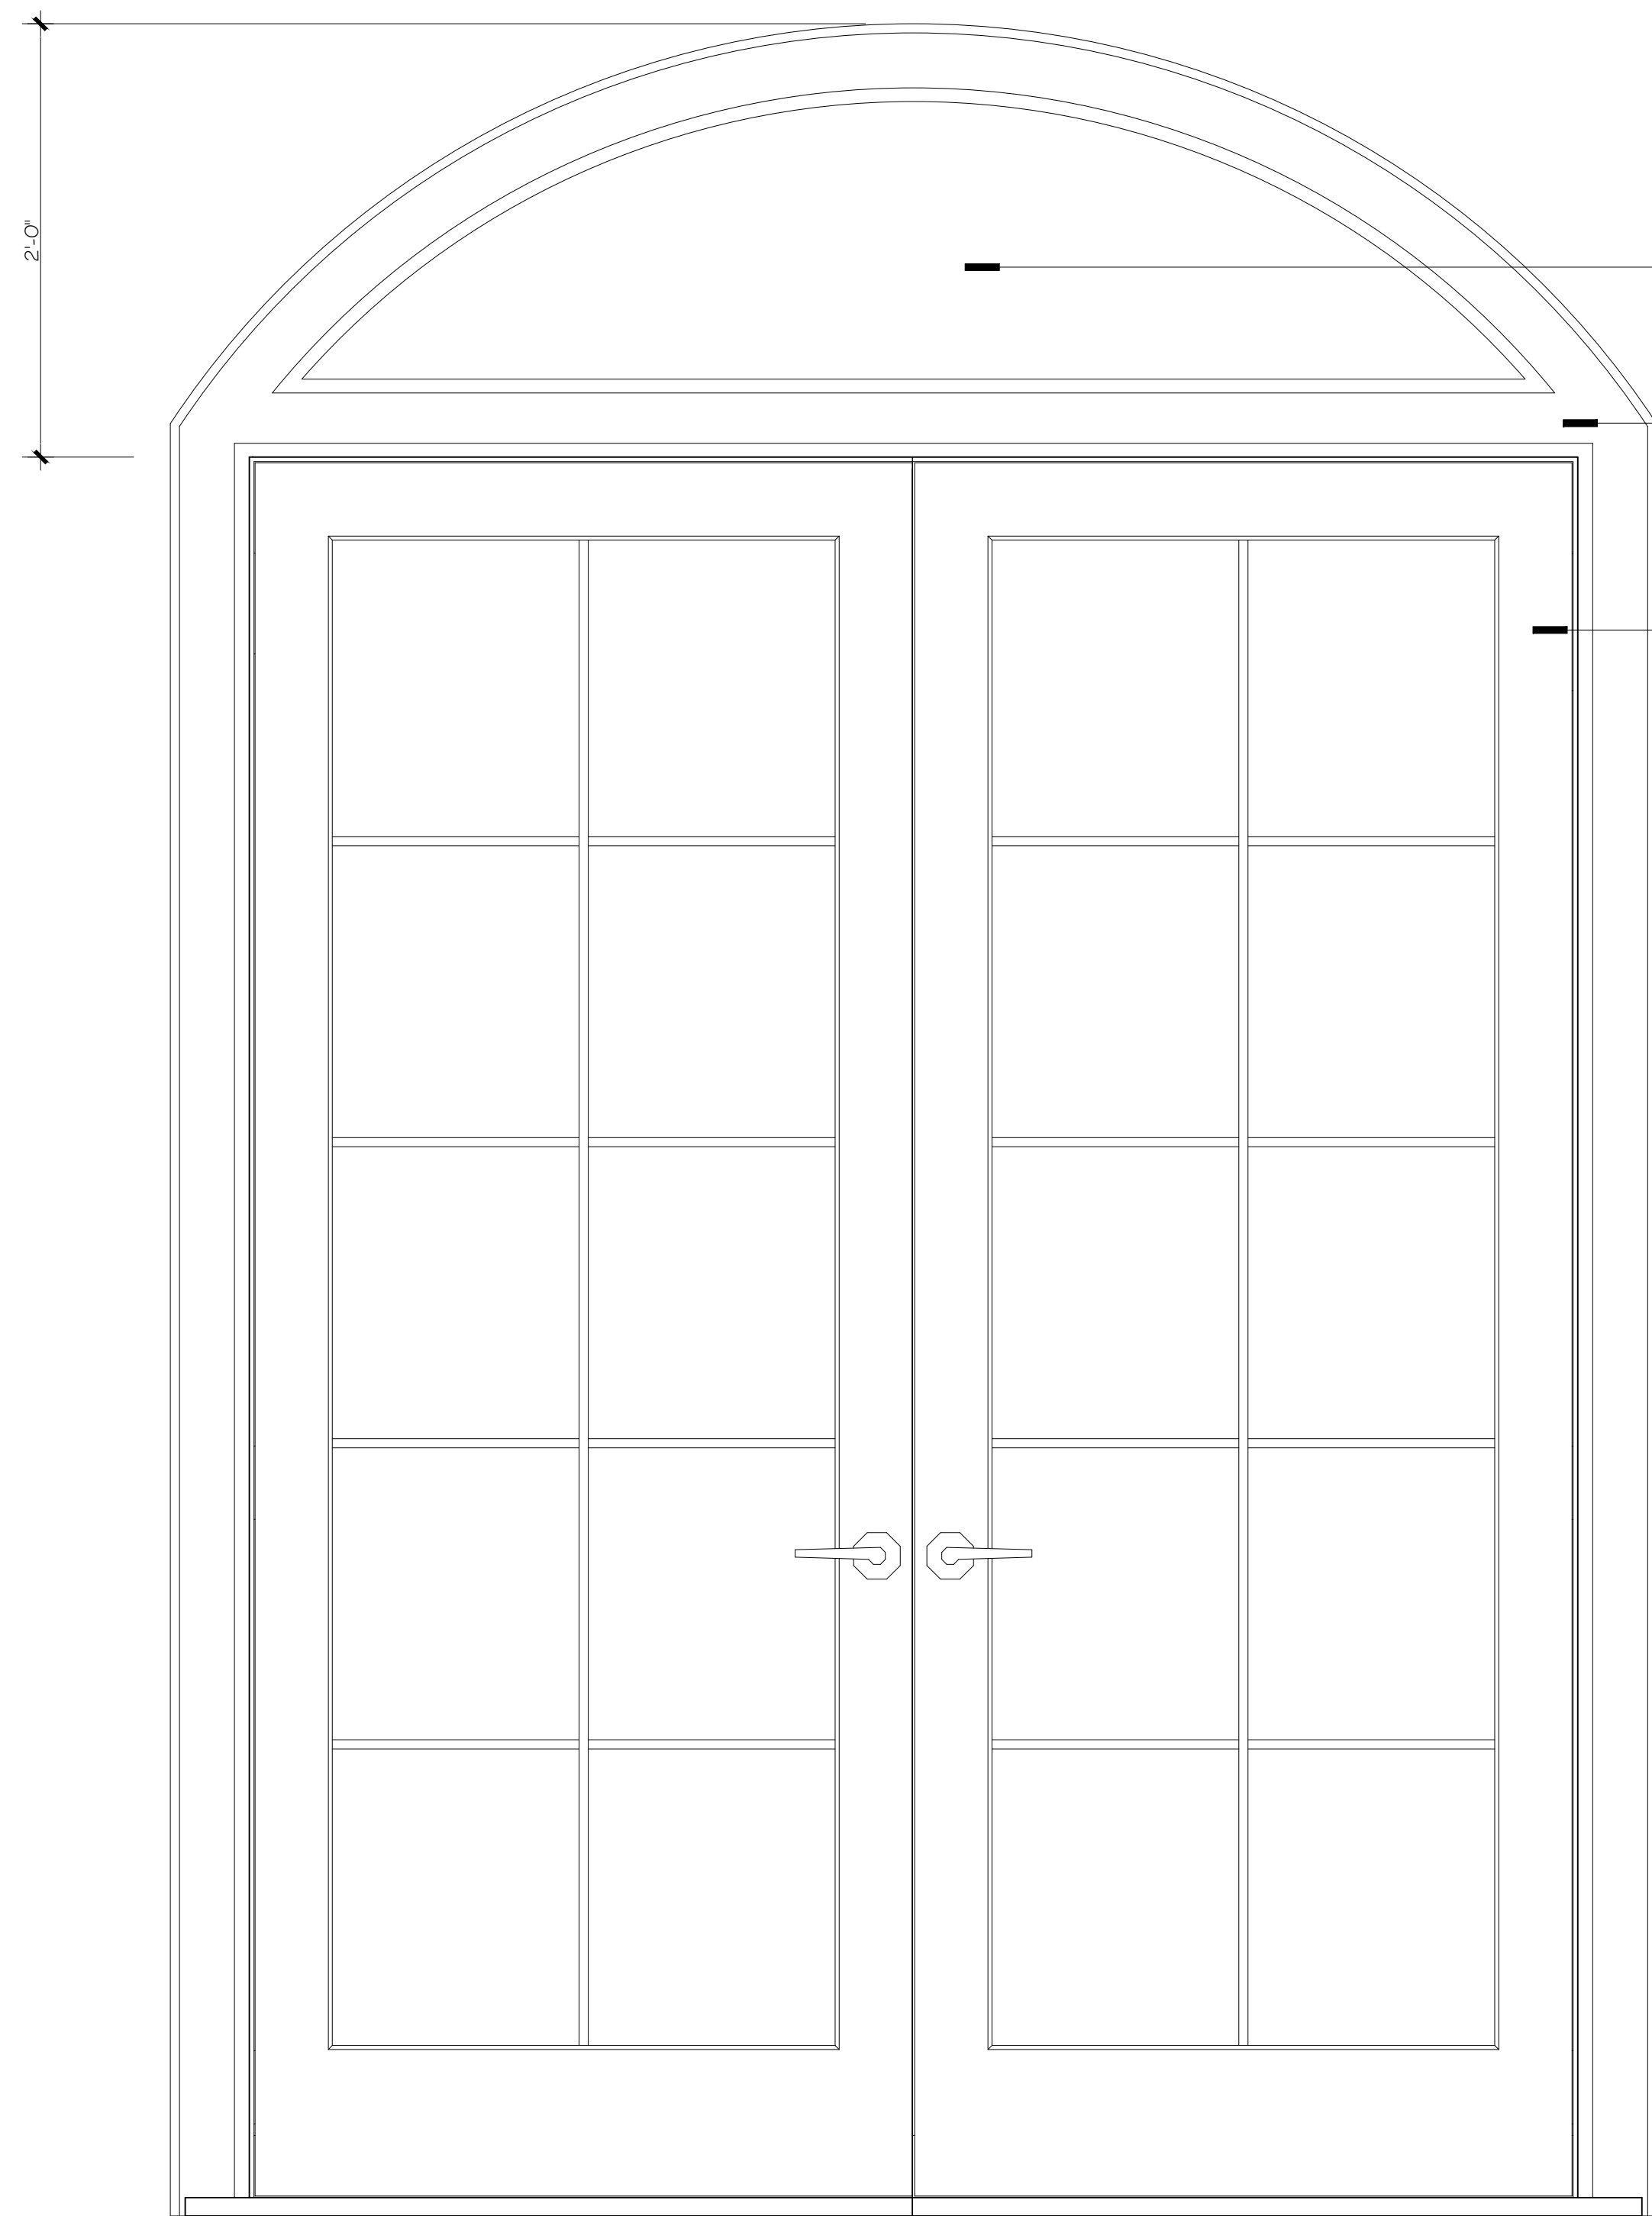


6 FRENCH DOOR DETAIL
ALL GLAZING SHALL BE CLEAR OR
LIGHTLY TINTED NEUTRAL GRAY CONSISTENT WITH VHP
SCALE : 1 1/2" = 1'-0"

PAINTED STUCCO COLOR #3
MOLDING TRIM,
SEE DETAIL #3
AL. DARK BROWN /
BRONZE COLOR FRAME
PER MANUFACTURE

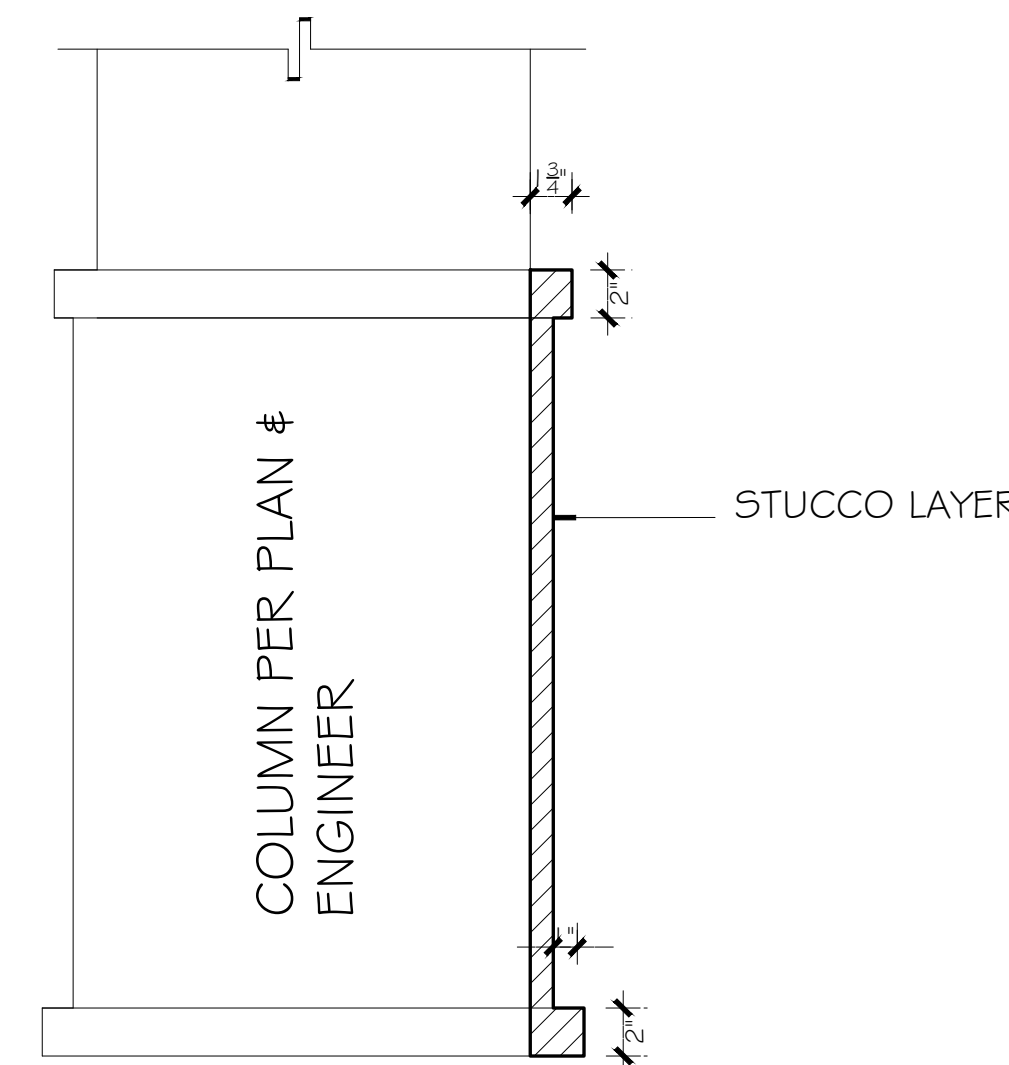


5 COLUMN BASE TRIM DETAIL
SCALE : 1 1/2" = 1'-0"

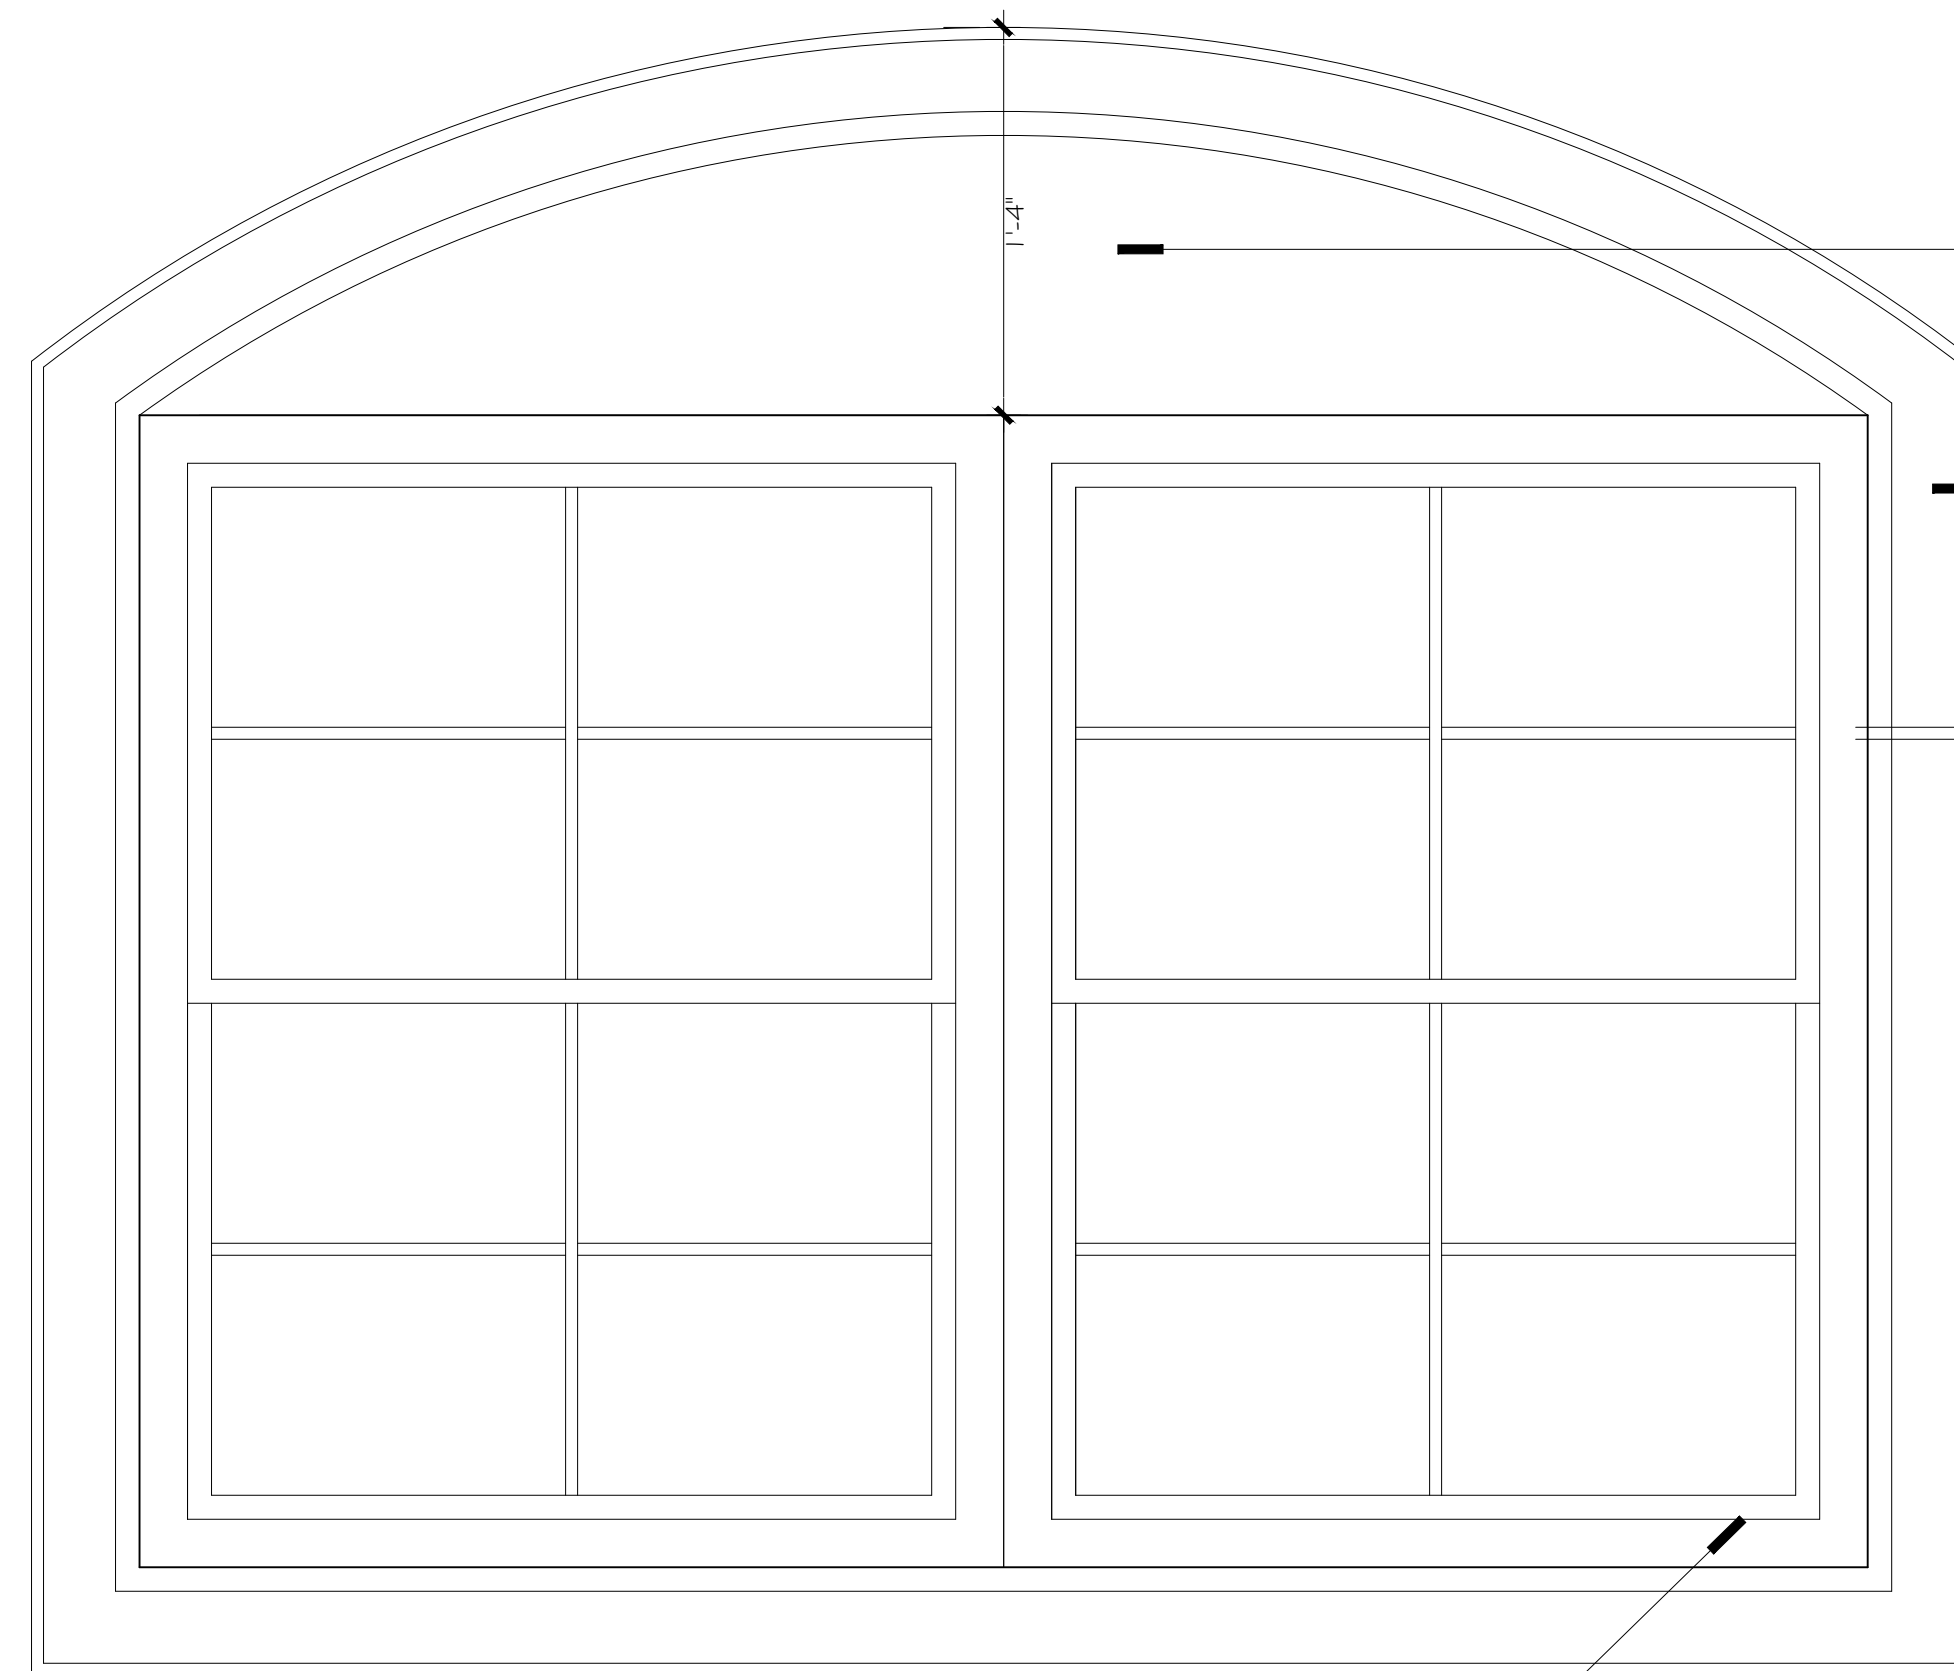

7 WINDOW DETAIL
ALL GLAZING SHALL BE CLEAR OR
LIGHTLY TINTED NEUTRAL GRAY CONSISTENT WITH VHP
SCALE : 1 1/2" = 1'-0"

PAINTED STUCCO COLOR #3
MOLDING TRIM,
SEE DETAIL #3

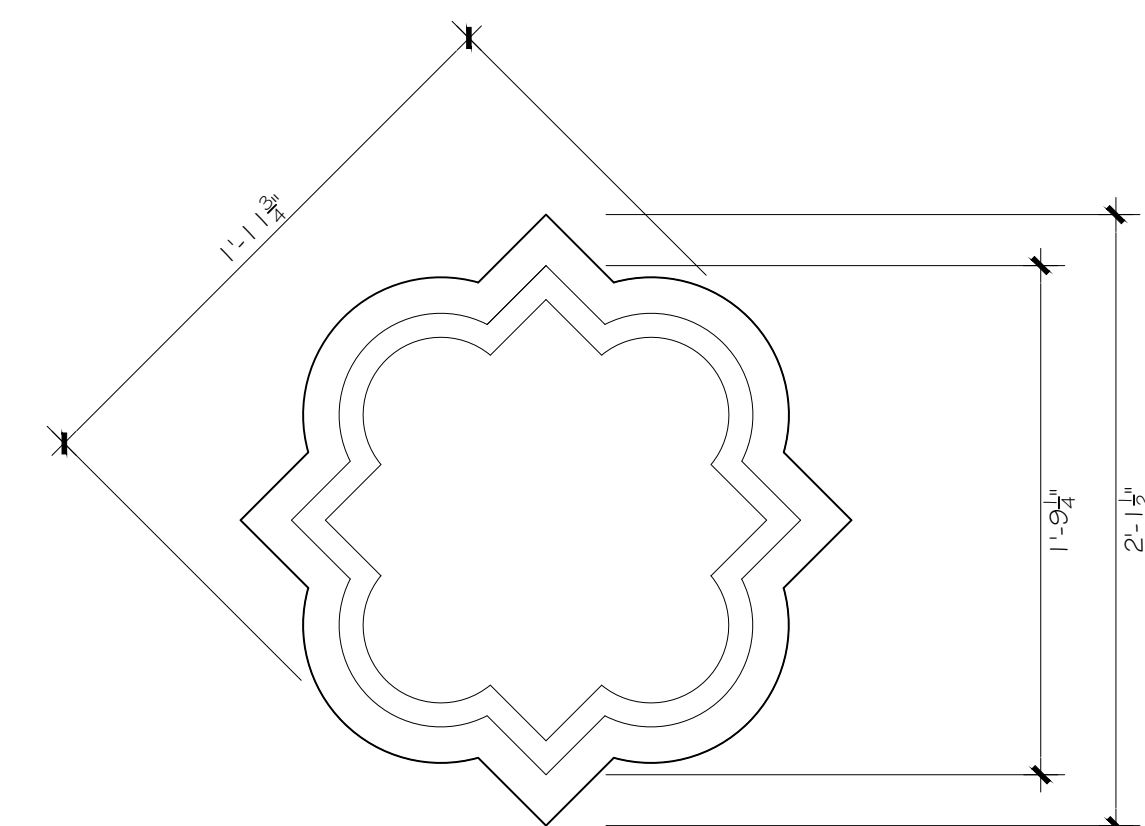

8 QUATREFOIL DETAIL
PRECAST
FOAM MOLDING
SCALE : 1 1/2" = 1'-0"

THIS DESIGN AND DRAWINGS
ARE COPYRIGHT PROTECTED
AND ARE EXCLUSIVE PROPERTY
OF B DESIGN. THEY SHALL NOT
BE USED, MODIFIED,
DUPLICATED IN WHOLE OR IN
PART IN ANY MANNER NOR
ASSIGNED TO A THIRD PARTY
WITHOUT THE WRITTEN
AUTHORIZATION OF B DESIGN
COMPANY.

B DESIGN

B DESIGN
4140 HEMINGWAY DR.
VENICE FL 34293

PROJECT:
NEW MULTI USE BUILDING
256 NOKOMIS AVE S. VENICE FL 34285

SHT TITLE: ARCHITECTURAL DETAILS

REVISIONS


SYM. DATE
ISSUED
10.20.25

SHEET

A-6.1




1.	DATE
ISSUED	
10.20.25	
SHEET	
A-6.2	

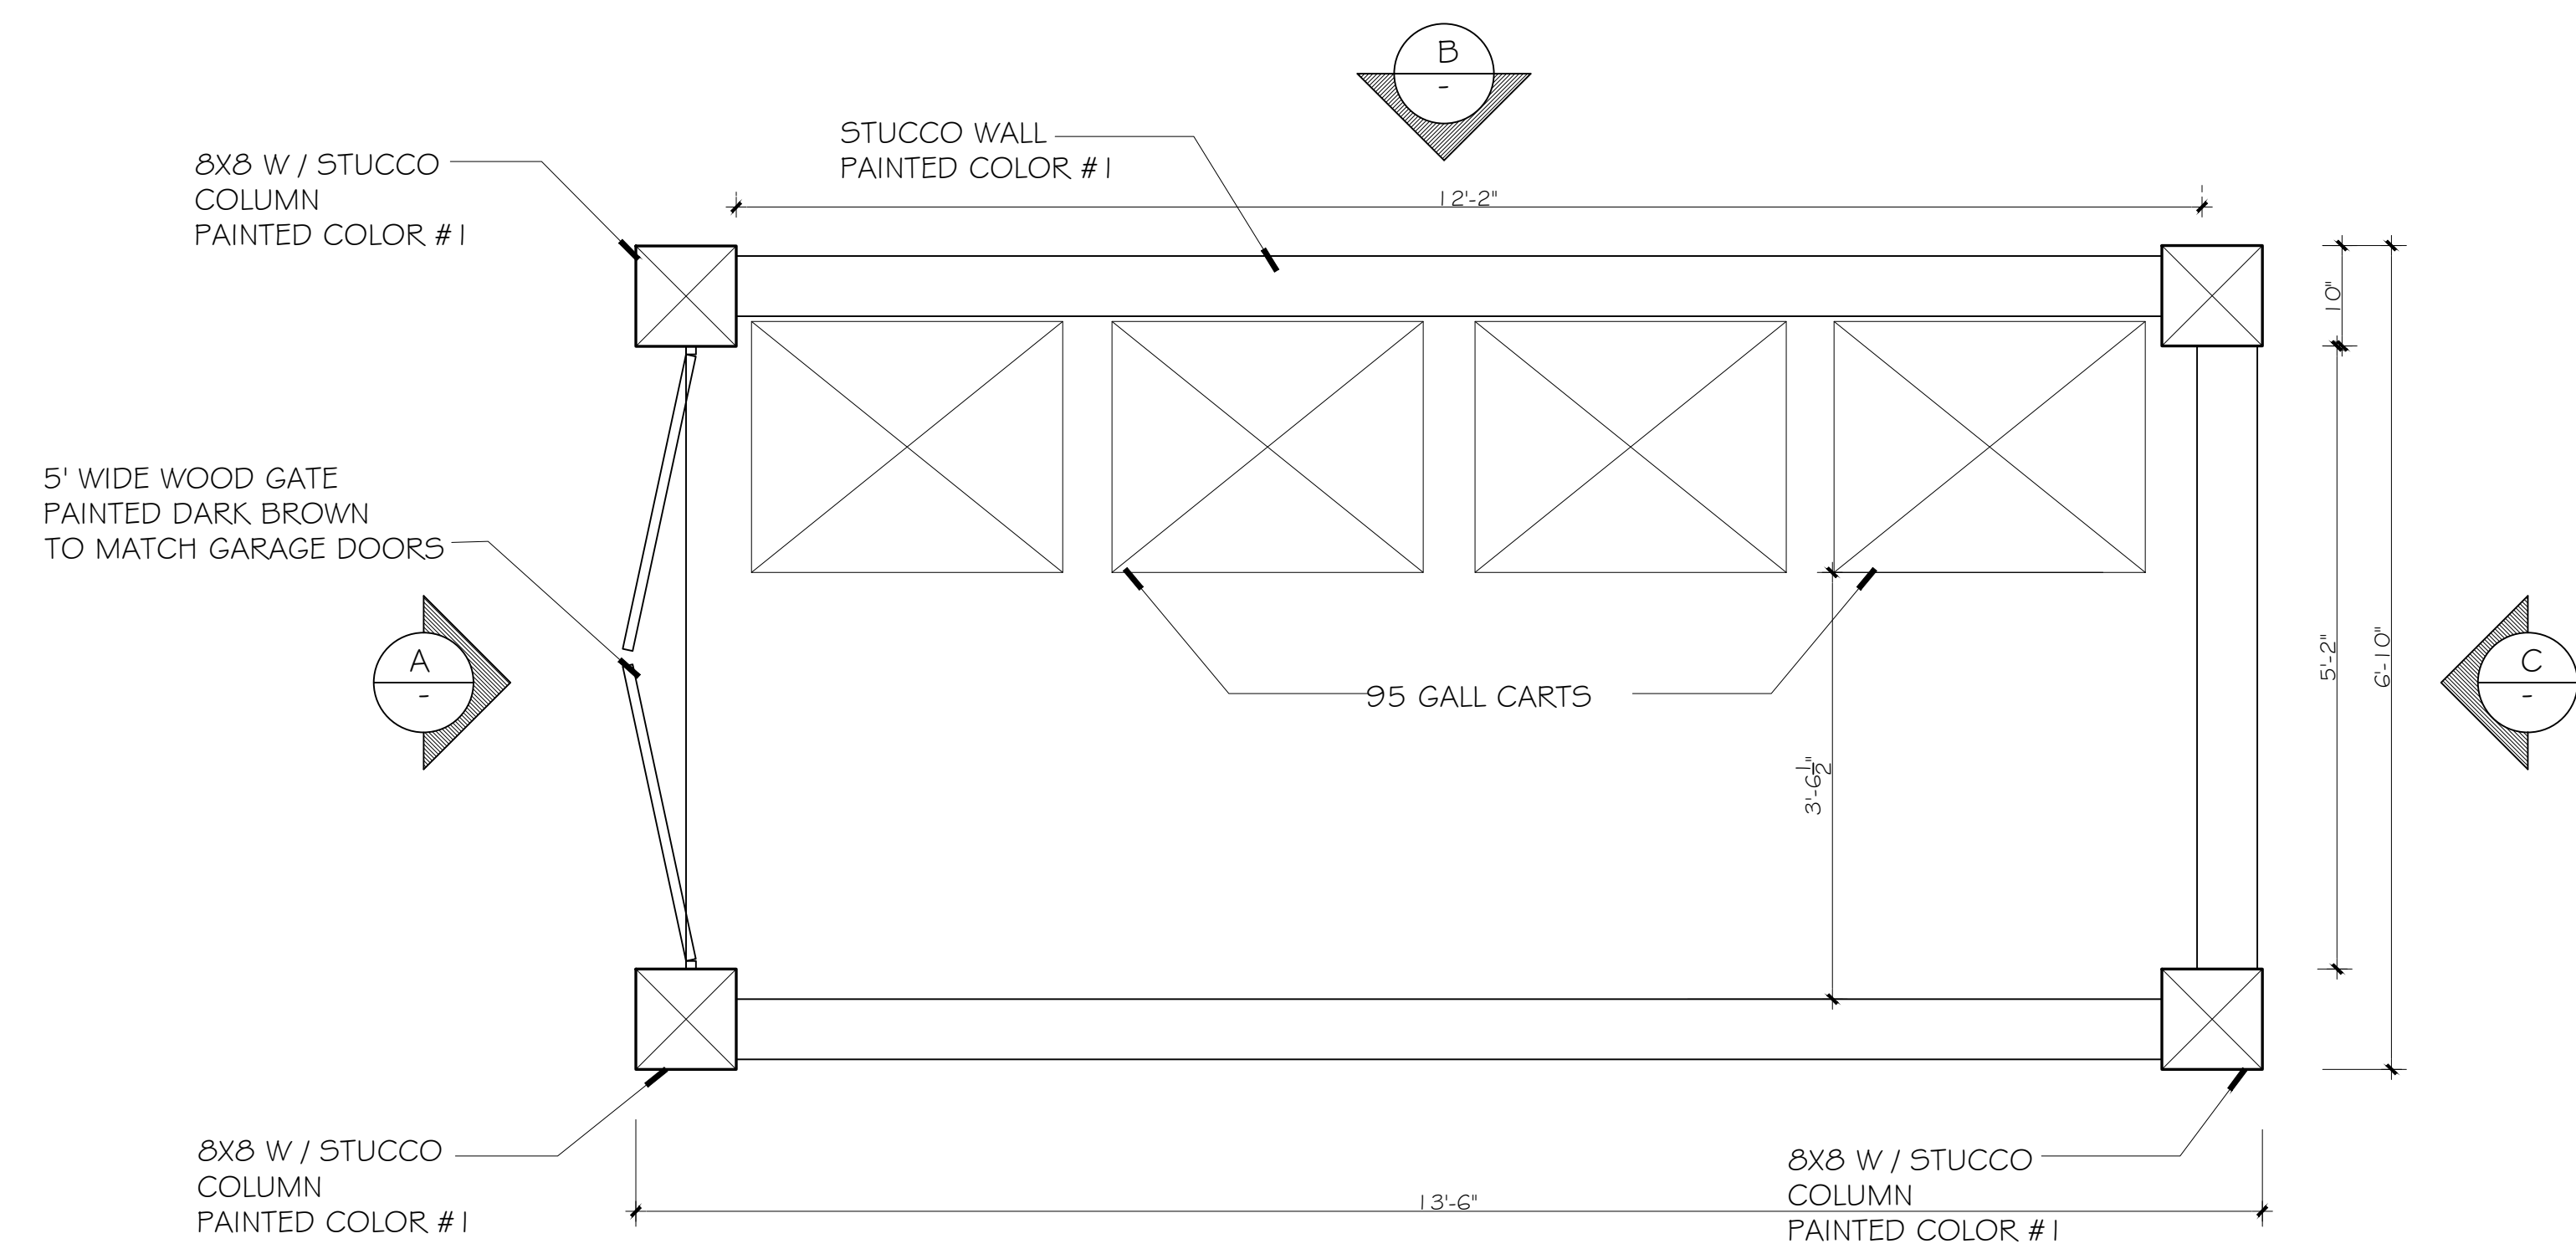

SOLID WASTE ENCLOSURE 6' H PLAN


FOR 95 GALL CARTS (PROFESSIONAL OFFICES)
ROLL OUT CART CURBSIDE
AT THE COLLECTION DAY

SCALE :3/4" = 1'-0"

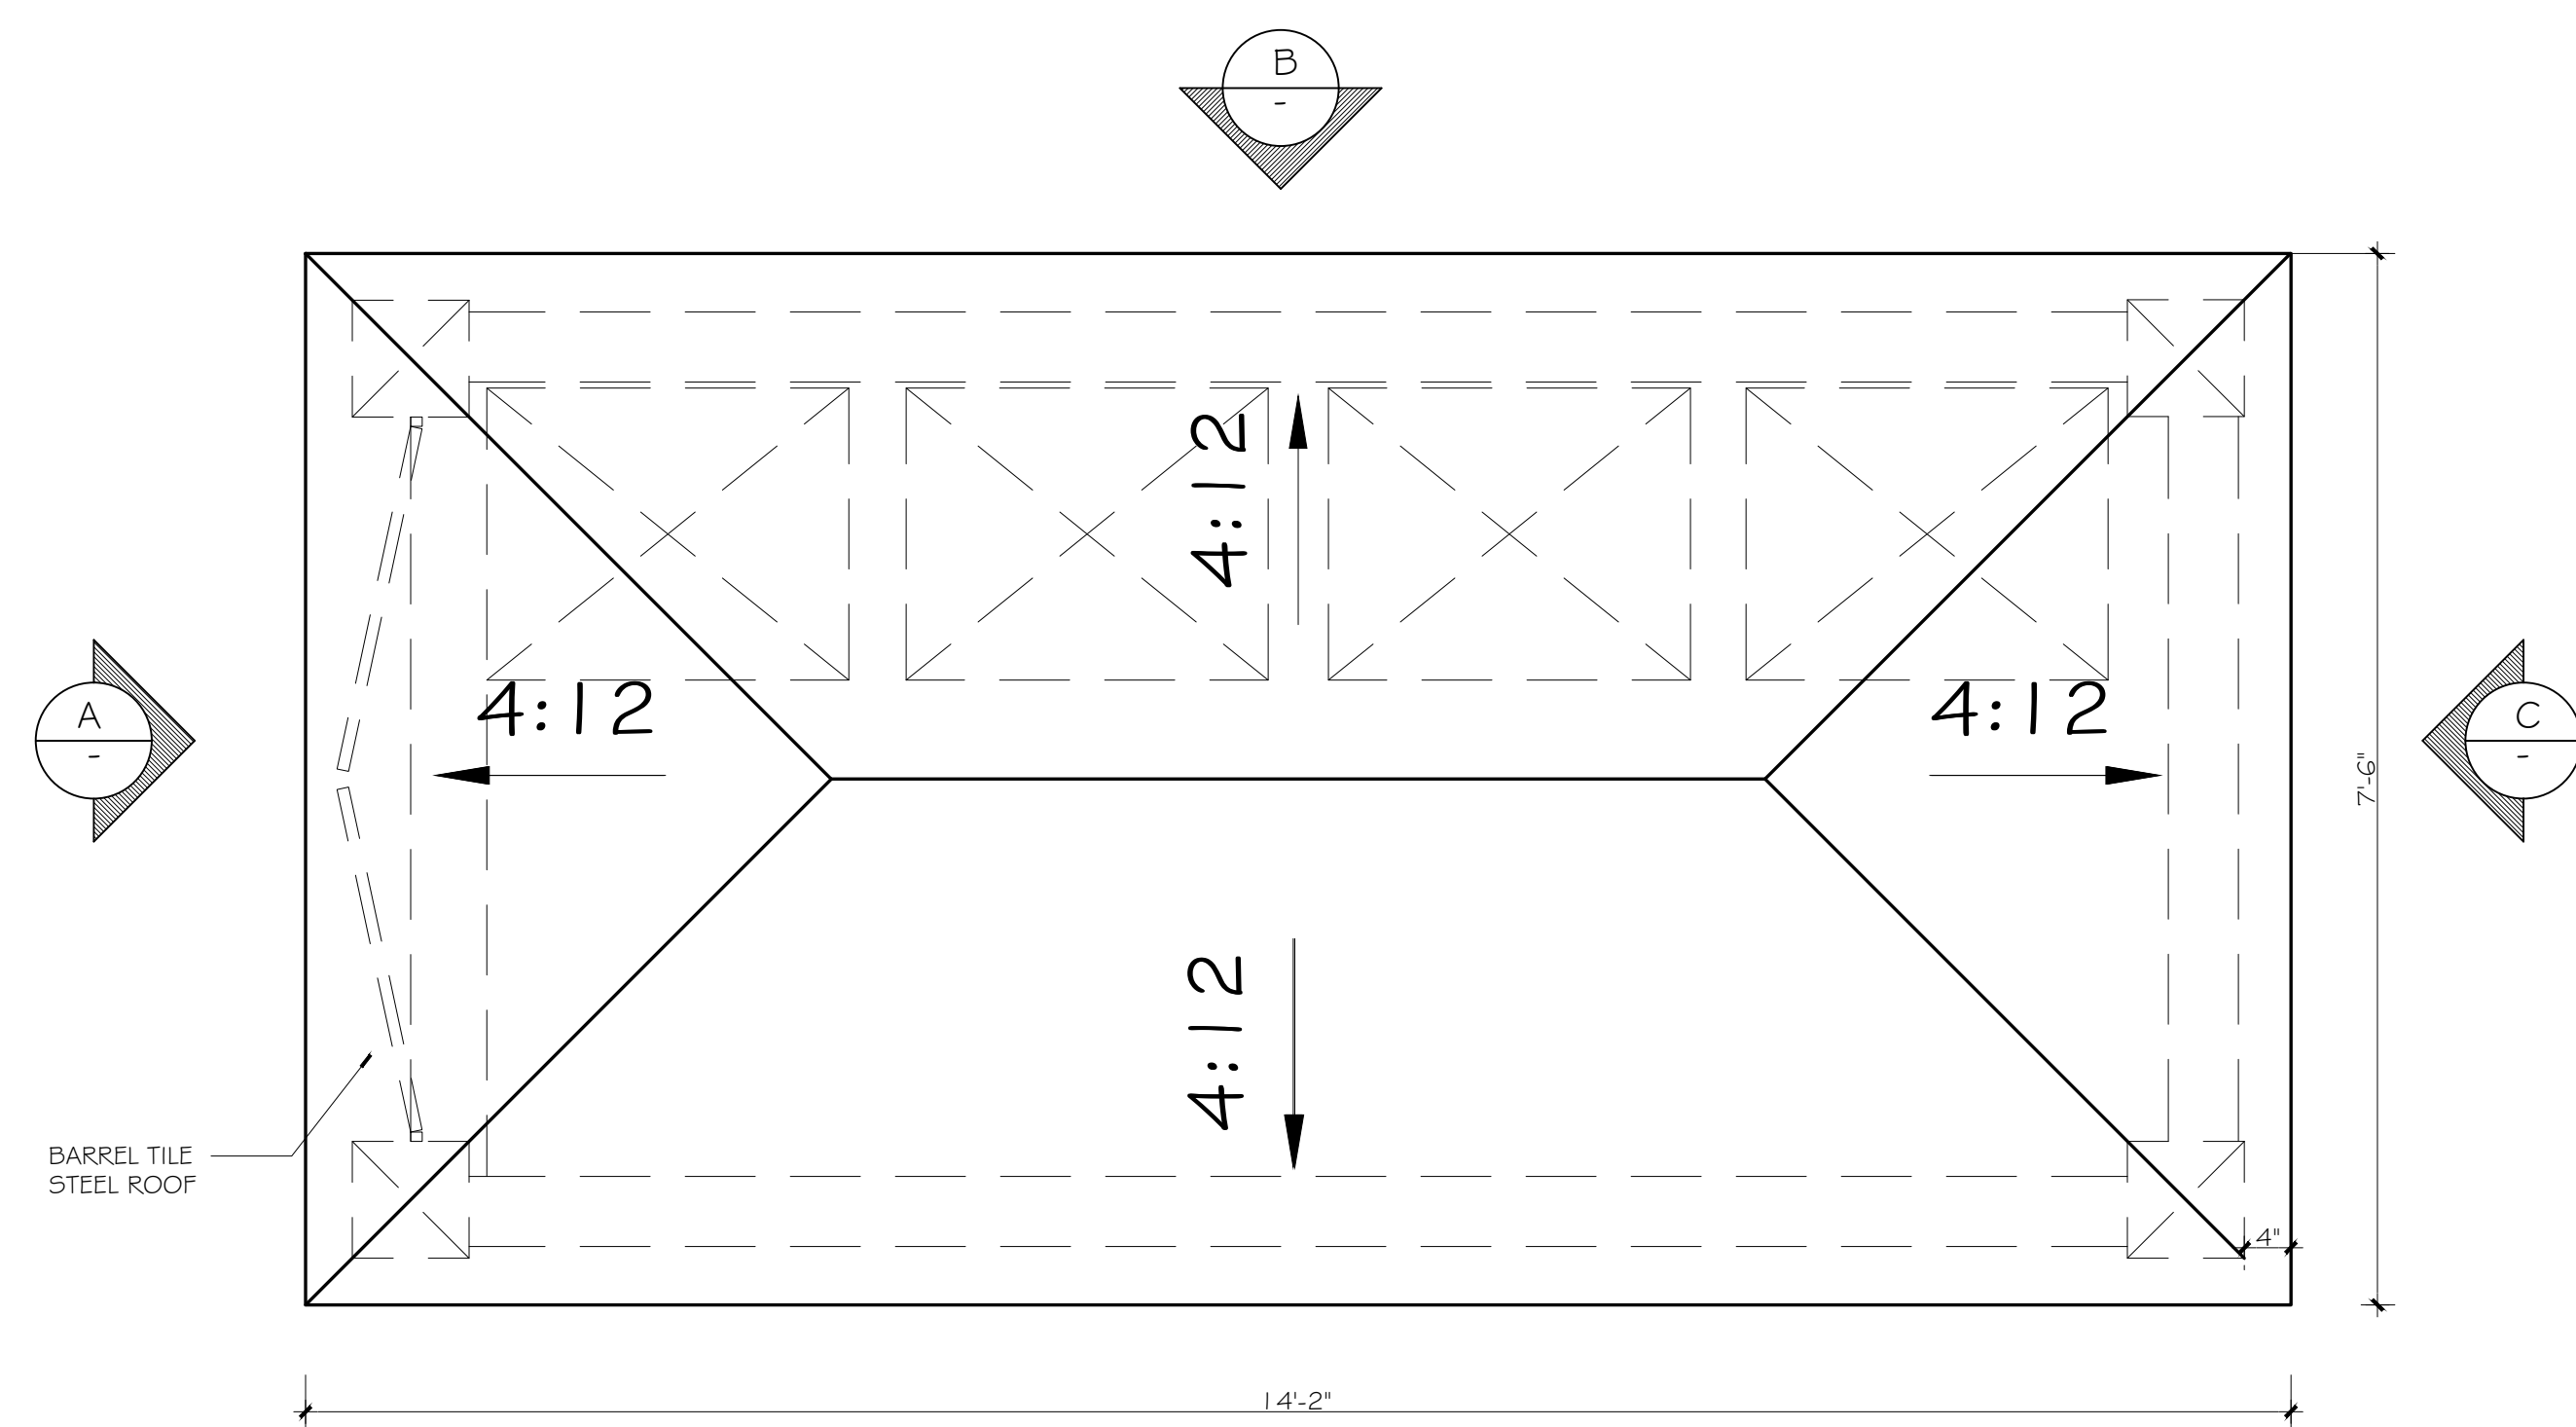


SOLID WASTE ENCLOSURE ROOF

SCALE :3/4" = 1'-0"

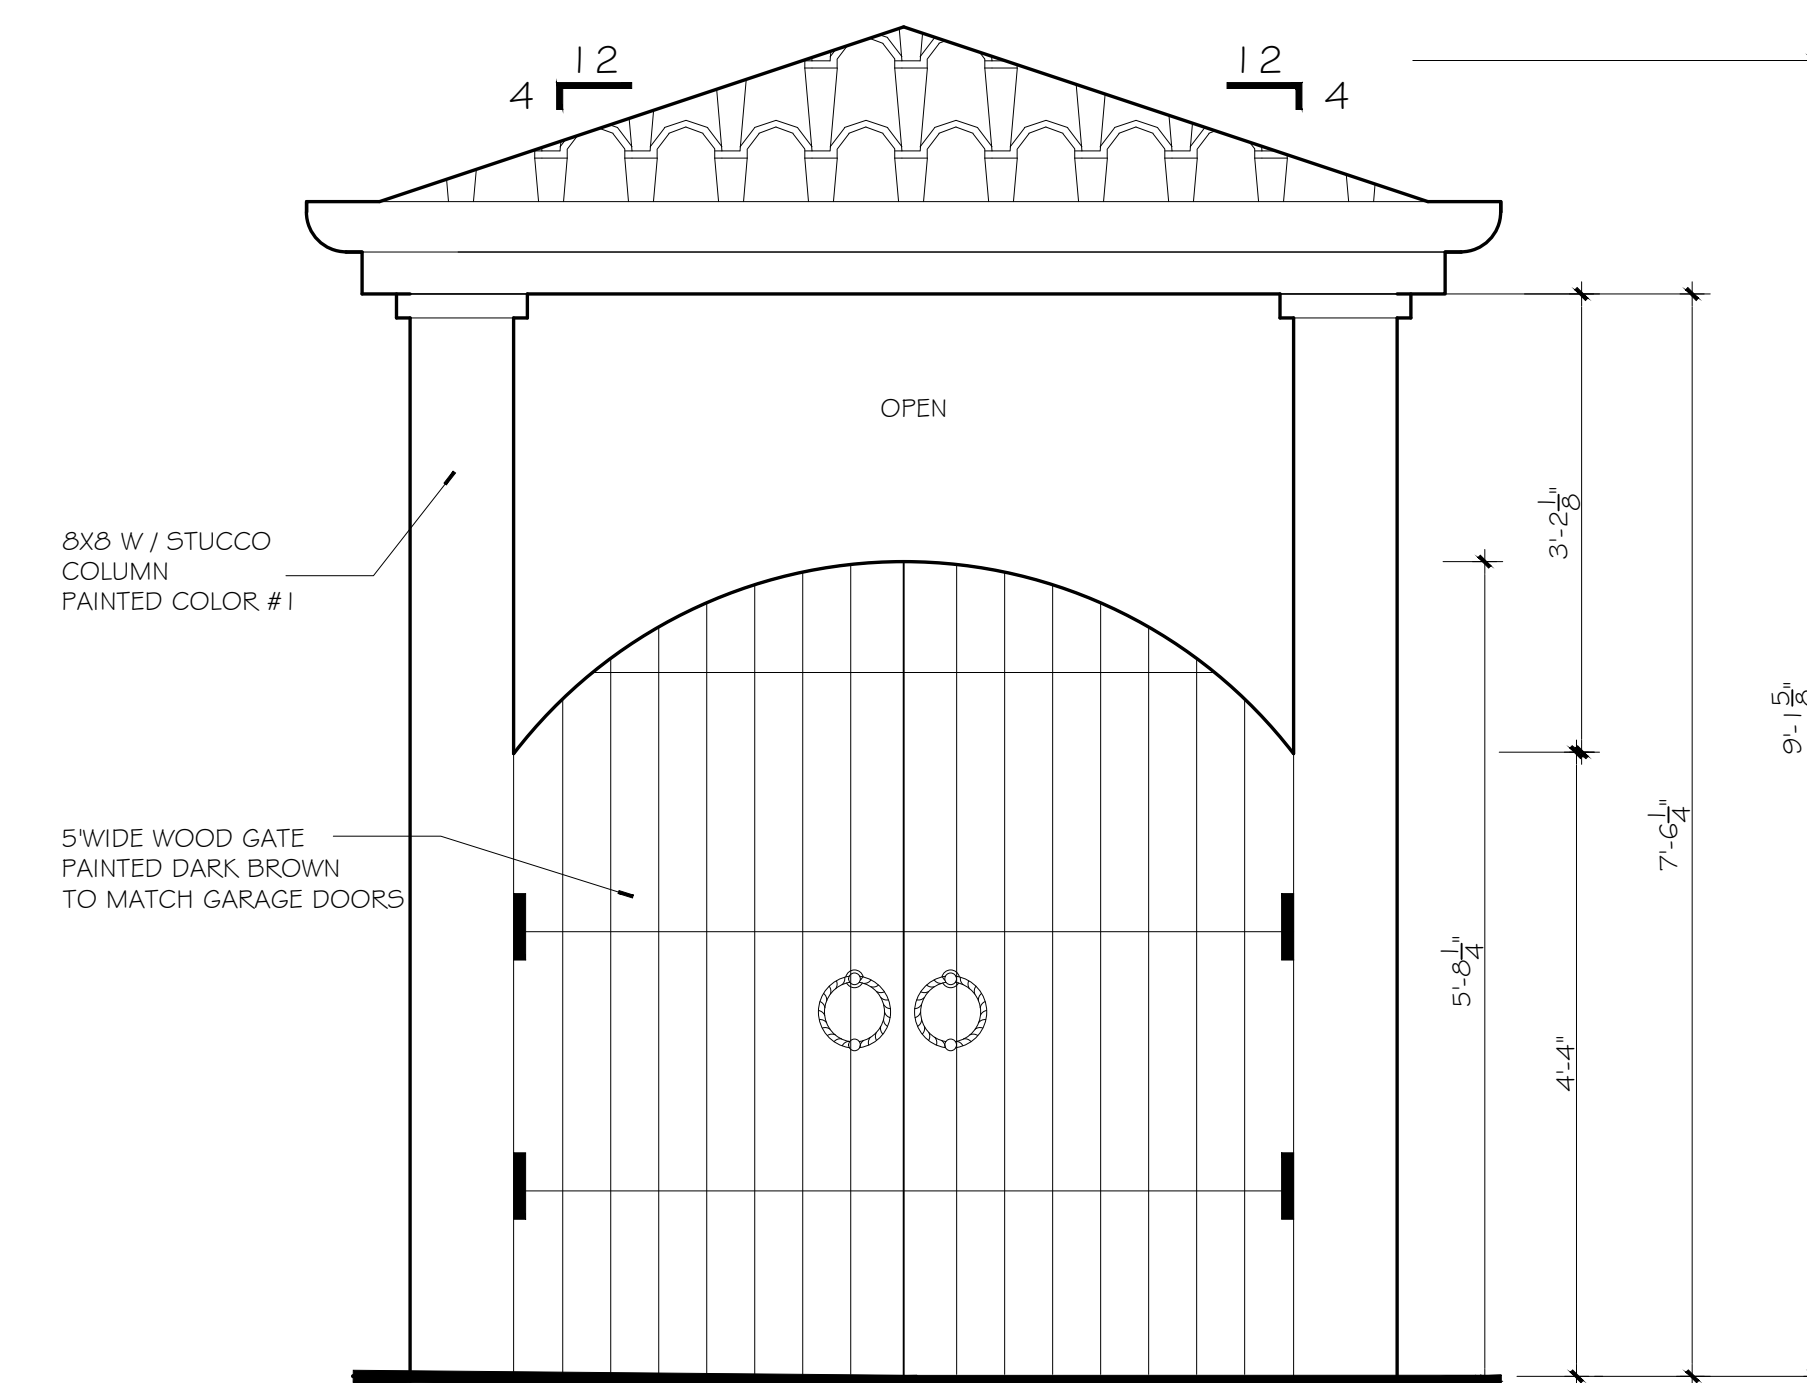


SOLID WASTE ENCLOSURE ELEVATION A

SCALE :3/4" = 1'-0"

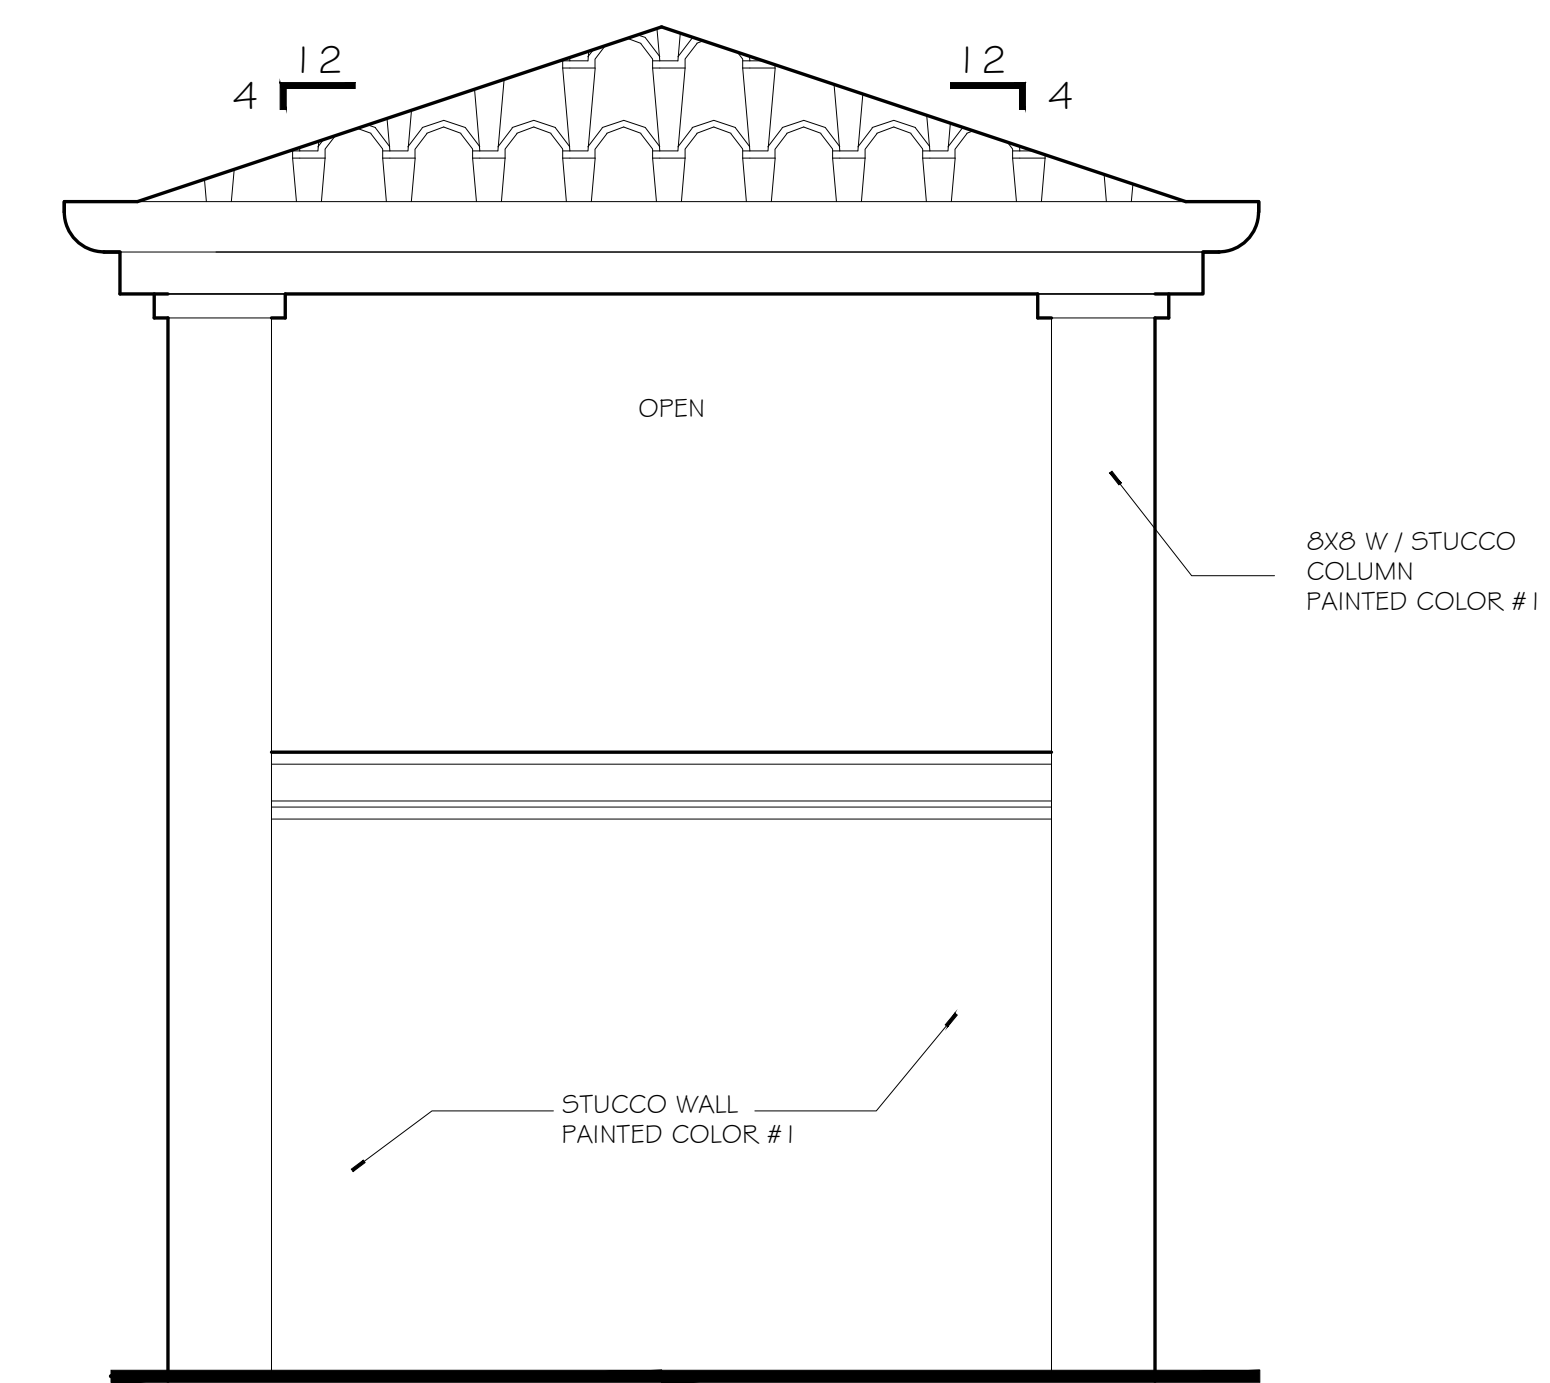

SOLID WASTE ENCLOSURE ELEVATION C

SCALE :3/4" = 1'-0"

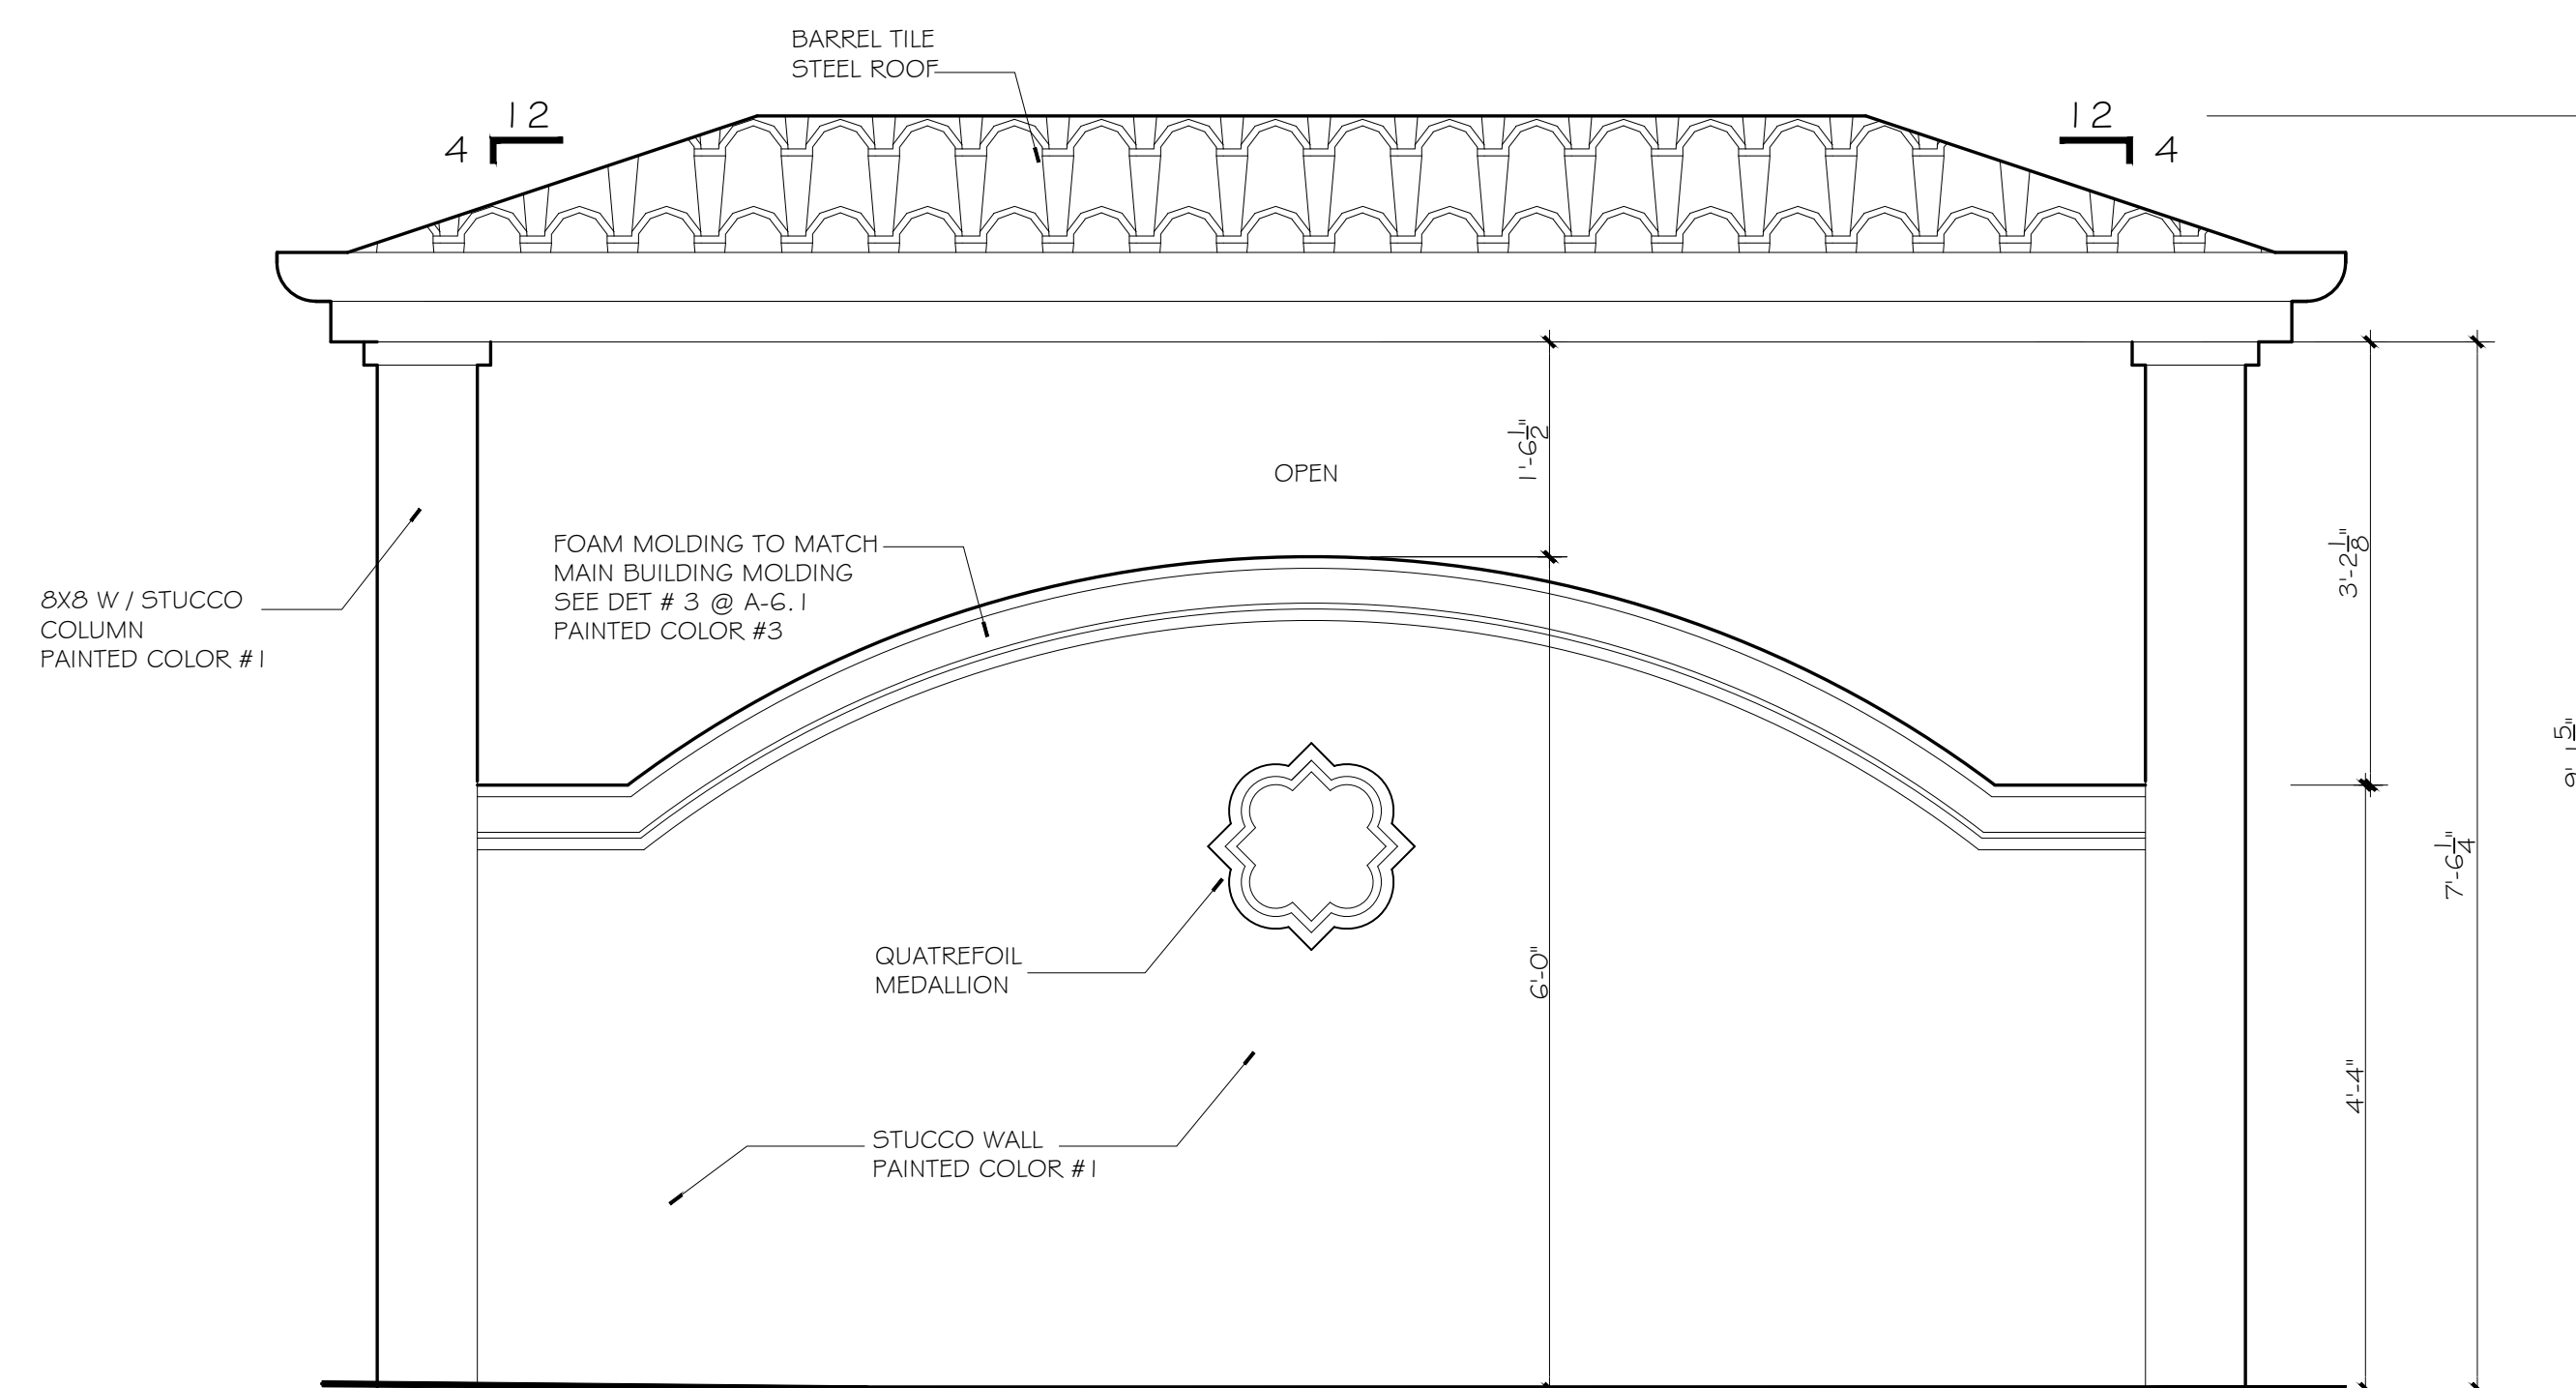

SOLID WASTE ENCLOSURE ELEVATION B

SCALE :3/4" = 1'-0"

THIS DESIGN AND DRAWINGS
ARE COPYRIGHT PROTECTED
AND ARE EXCLUSIVE PROPERTY
OF B DESIGN. THEY SHALL NOT
BE USED, MODIFIED,
DUPLICATED IN WHOLE OR IN
PART IN ANY MANNER NOR
ASSIGNED TO A THIRD PARTY
WITHOUT THE WRITTEN
AUTHORIZATION OF B DESIGN
COMPANY.

B DESIGN

B DESIGN
4140 HEMINGWAY DR.
VENICE FL 34293


PROJECT:
NEW MULTI USE BUILDING
256 NOKOMIS AVE S. VENICE FL 34285

SHT TITLE: ARCHITECTURAL DETAILS / SOLID WASTE ENCLOSURE

REVISIONS

SYM. DATE
ISSUED
10.20.25
SHEET


A-6.3

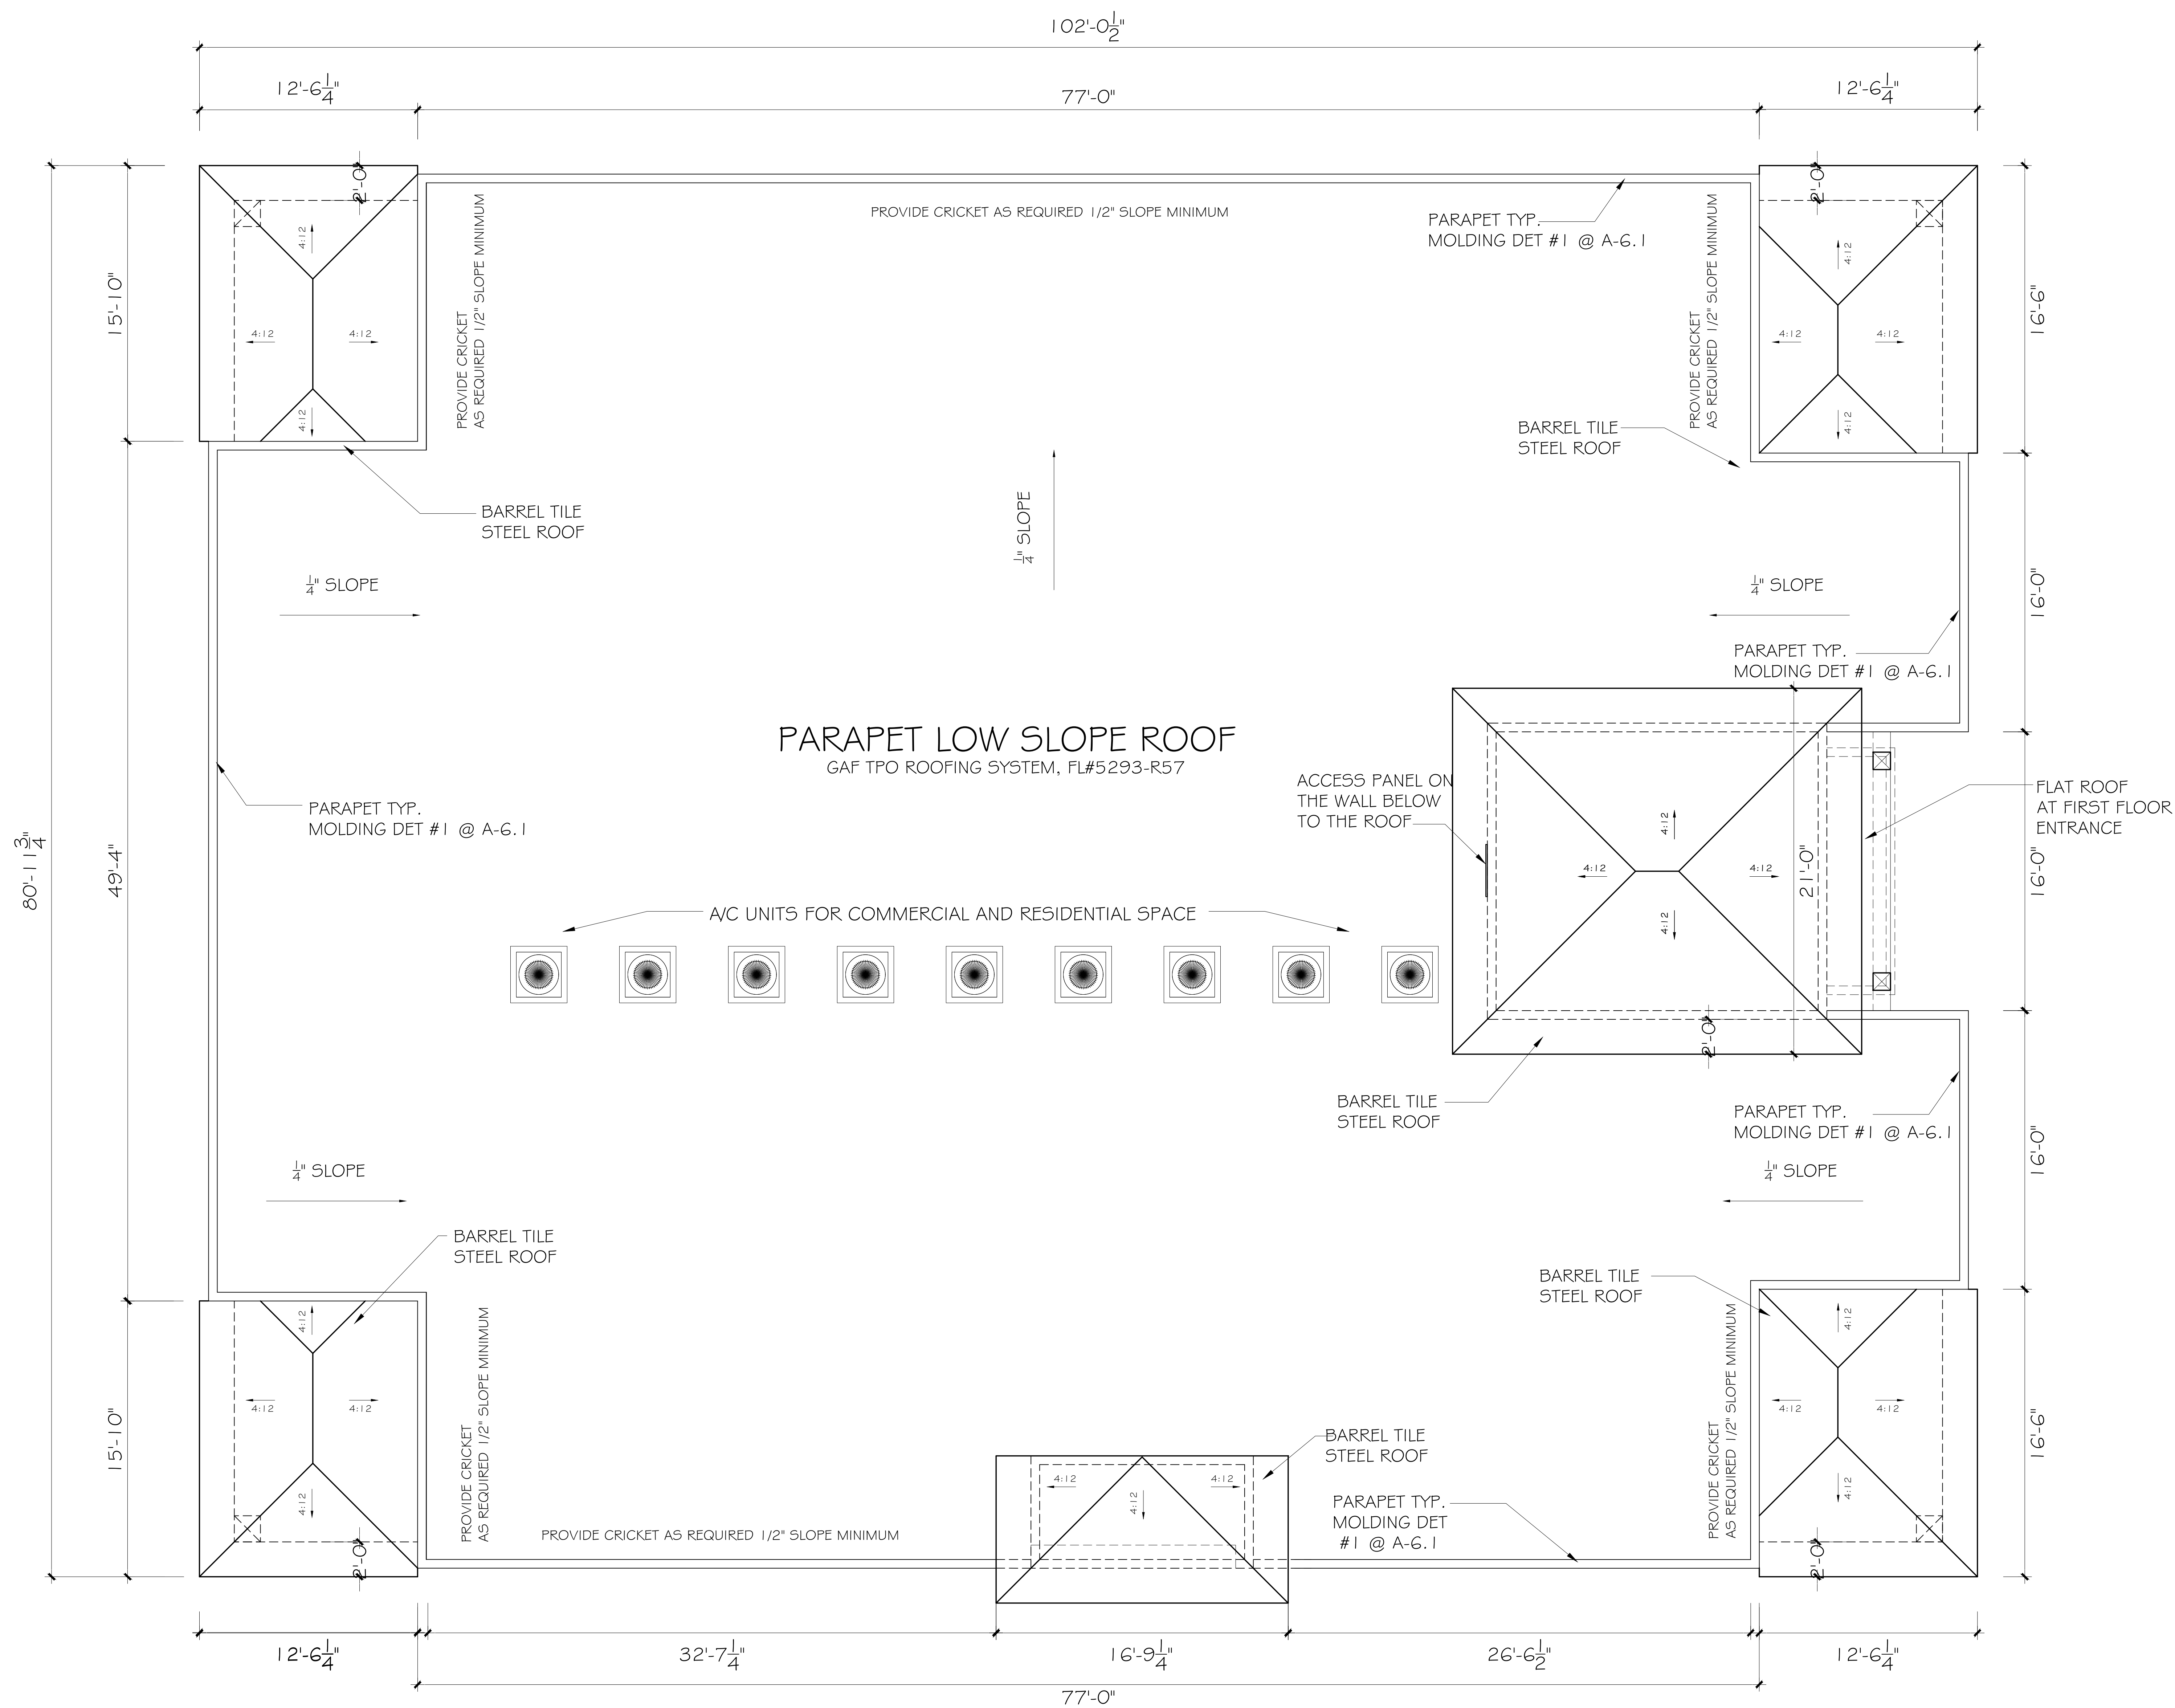

ROOF PLAN

NOTE: MECHANICAL EQUIPMENT SUCH AS AC UNITS IS SCREENED BY ROOF PARAPET WALL AND ARE NOT VISIBLE OUTSIDE.
WATER HEATER ARE LOCATED IN THE UTILITY ROOM AT THE 1ST FLOOR AND AT THE LAUNDRY ROOM 2ND AND 3RD FLOORS.

SCALE : 1/4" = 1'-0"

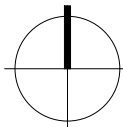

THIS DESIGN AND DRAWINGS ARE COPYRIGHT PROTECTED AND ARE EXCLUSIVE PROPERTY OF B DESIGN. THEY SHALL NOT BE USED, MODIFIED, DUPLICATED IN WHOLE OR IN PART IN ANY MANNER NOT ASSIGNED TO A THIRD PARTY WITHOUT THE WRITTEN AUTHORIZATION OF B DESIGN COMPANY.



B DESIGN
4140 HEMINGWAY DR.
VENICE FL 34293

PROJECT:
NEW MULTI USE BUILDING
256 NOKOMIS AVE S. VENICE FL 34285

SHT TITLE: ROOF PLAN

REVISIONS

SYM. DATE

ISSUED

10.20.25

SHEET

A-10



THIS DESIGN AND DRAWINGS
ARE COPYRIGHT PROTECTED
AND ARE EXCLUSIVE PROPERTY
OF B DESIGN. THEY SHALL NOT
BE USED, MODIFIED,
DUPLICATED IN WHOLE OR IN
PART IN ANY MANNER, NOR
ASSIGNED TO A THIRD PARTY
WITHOUT THE WRITTEN
AUTHORIZATION OF B DESIGN
COMPANY.



B DESIGN
4140 HEMINGWAY DR.
VENICE FL 34293

SHT TITLE: CONCEPT 3D VISUALIZATION RENDERINGS

PROJECT:
NEW MULTI USE BUILDING
256 NOKOMIS AVE S. VENICE FL 34285

REVISIONS

SYM.	DATE
	ISSUED
	10.20.25

SHEET

R-I