



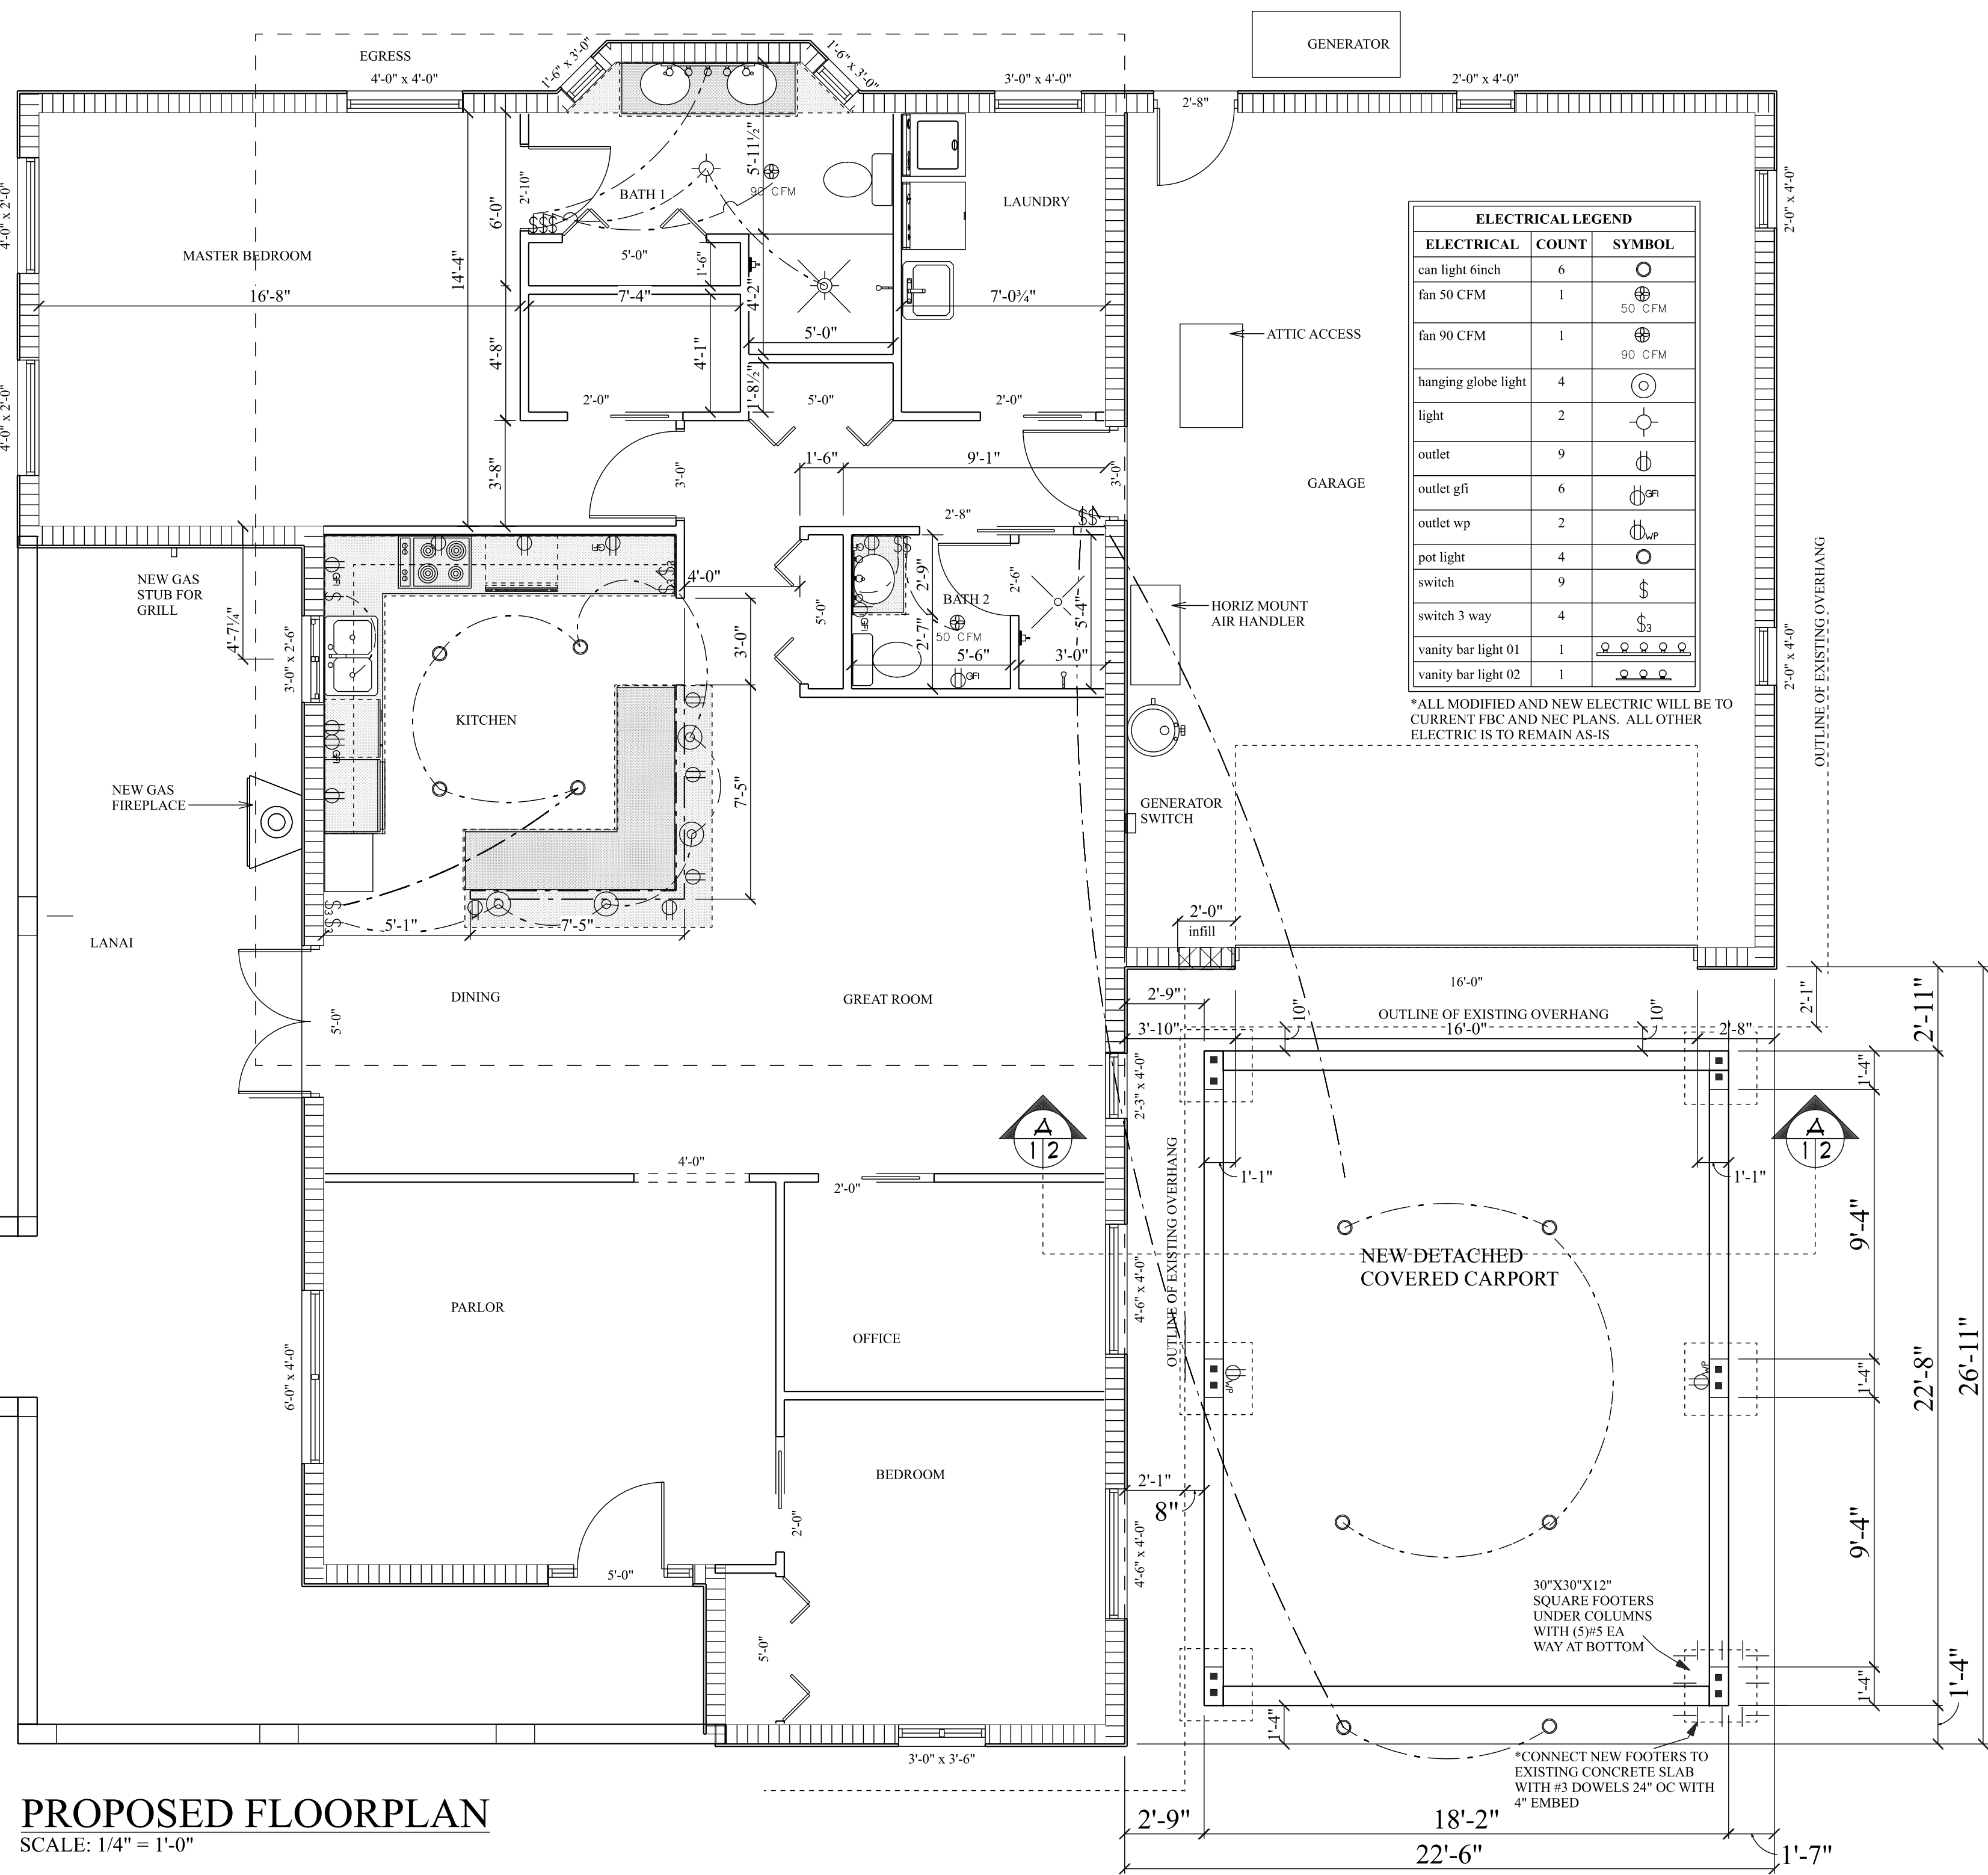


PROPOSED FLOORPLAN
SCALE: 1/4" = 1'-0"

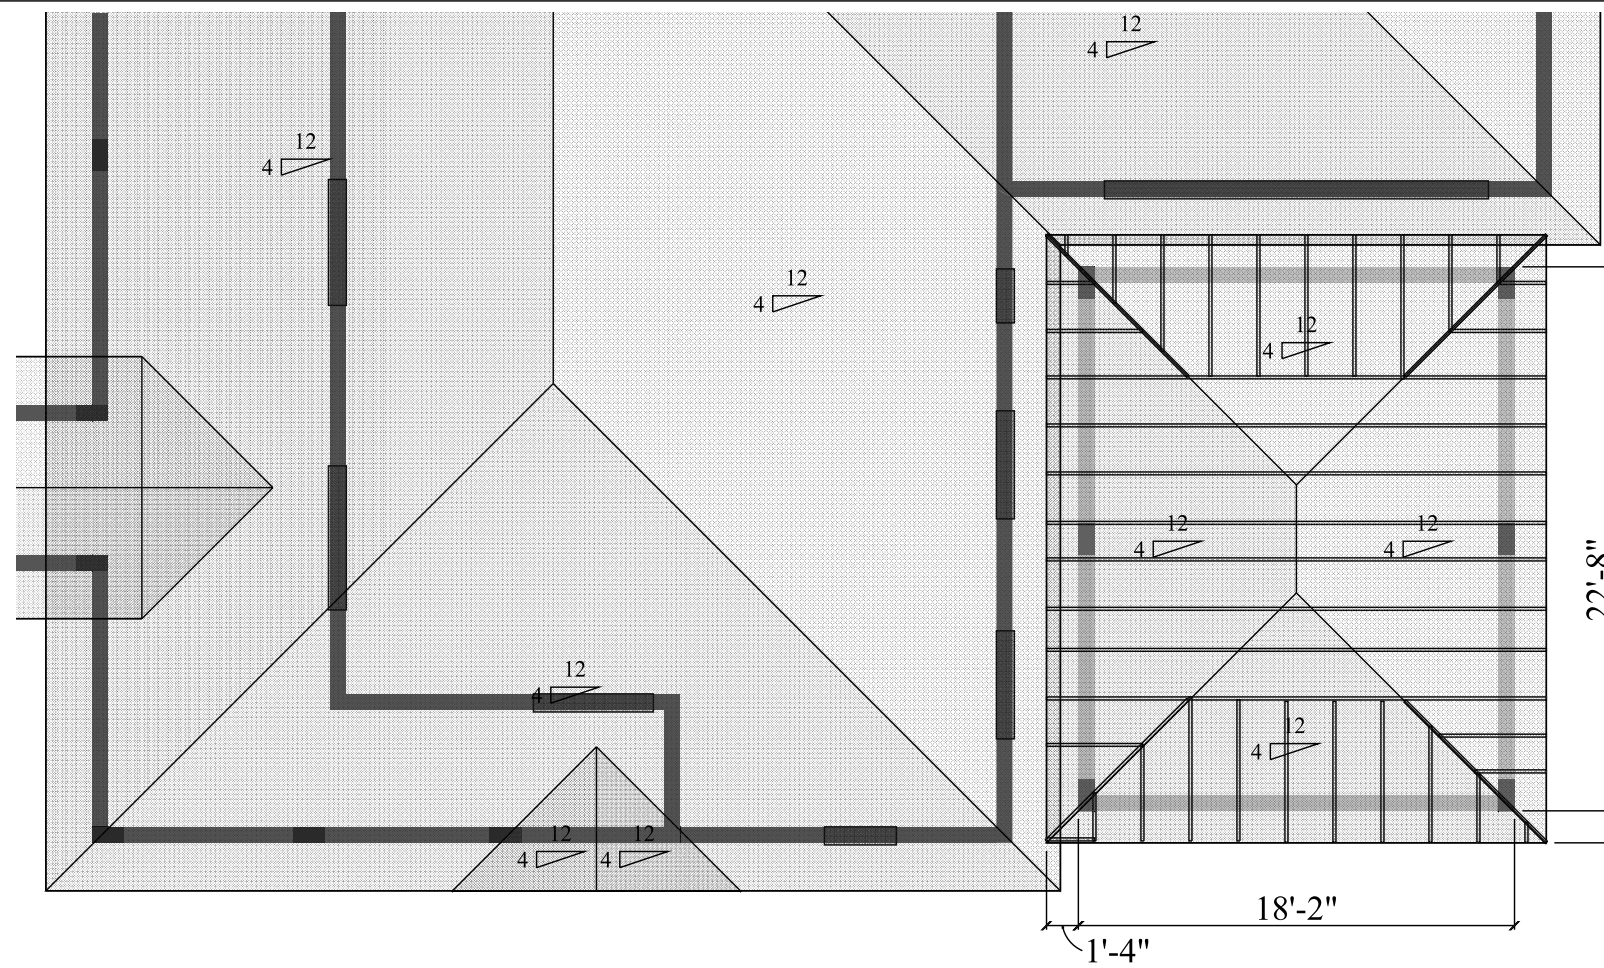


PROPOSED FLOORPLAN - ROOF
SCALE: 1/8" = 1'-0"

PRE-FAB TRUSSES 24" OC


ROOF PLAN

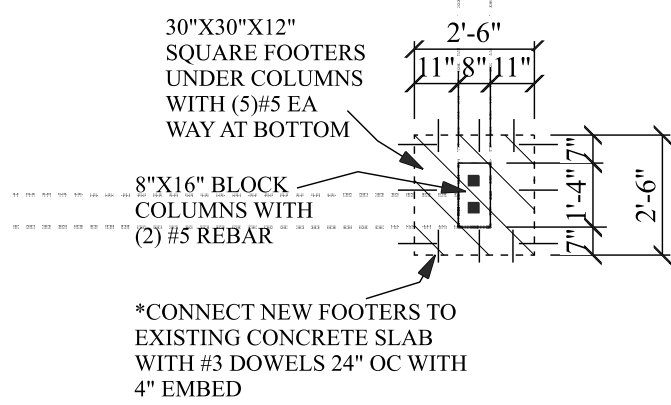


FOUNDATION (TYPICAL)
SCALE: 1/4" = 1'-0"

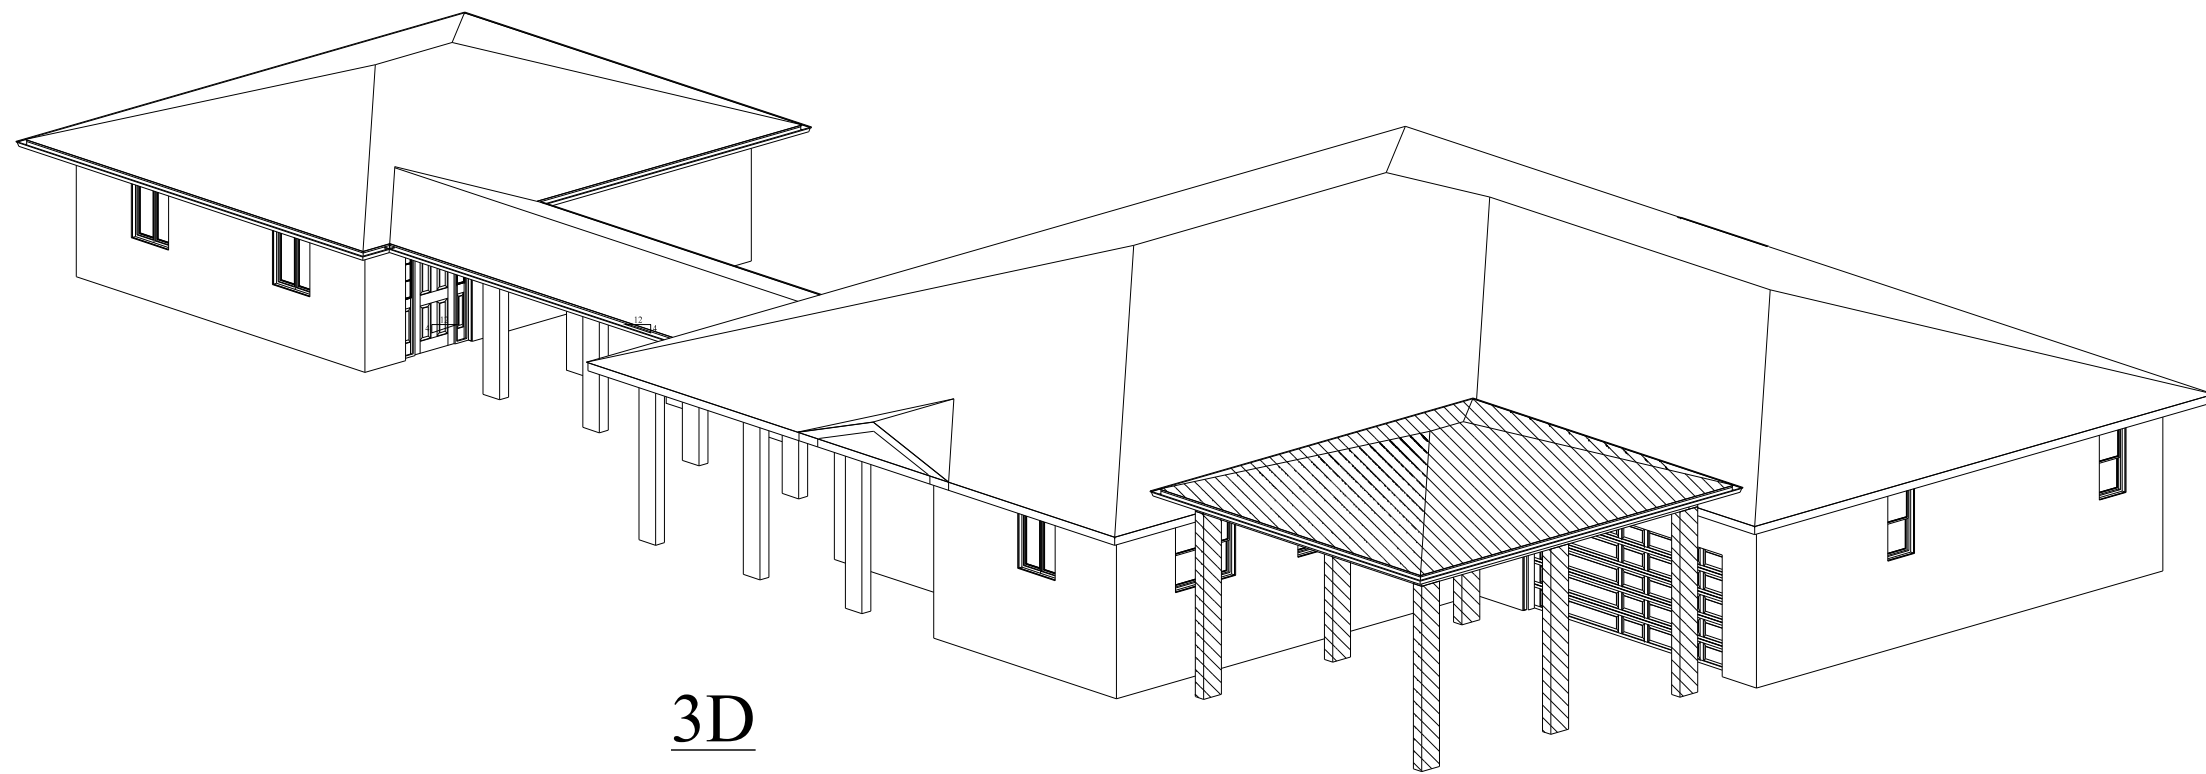


3D

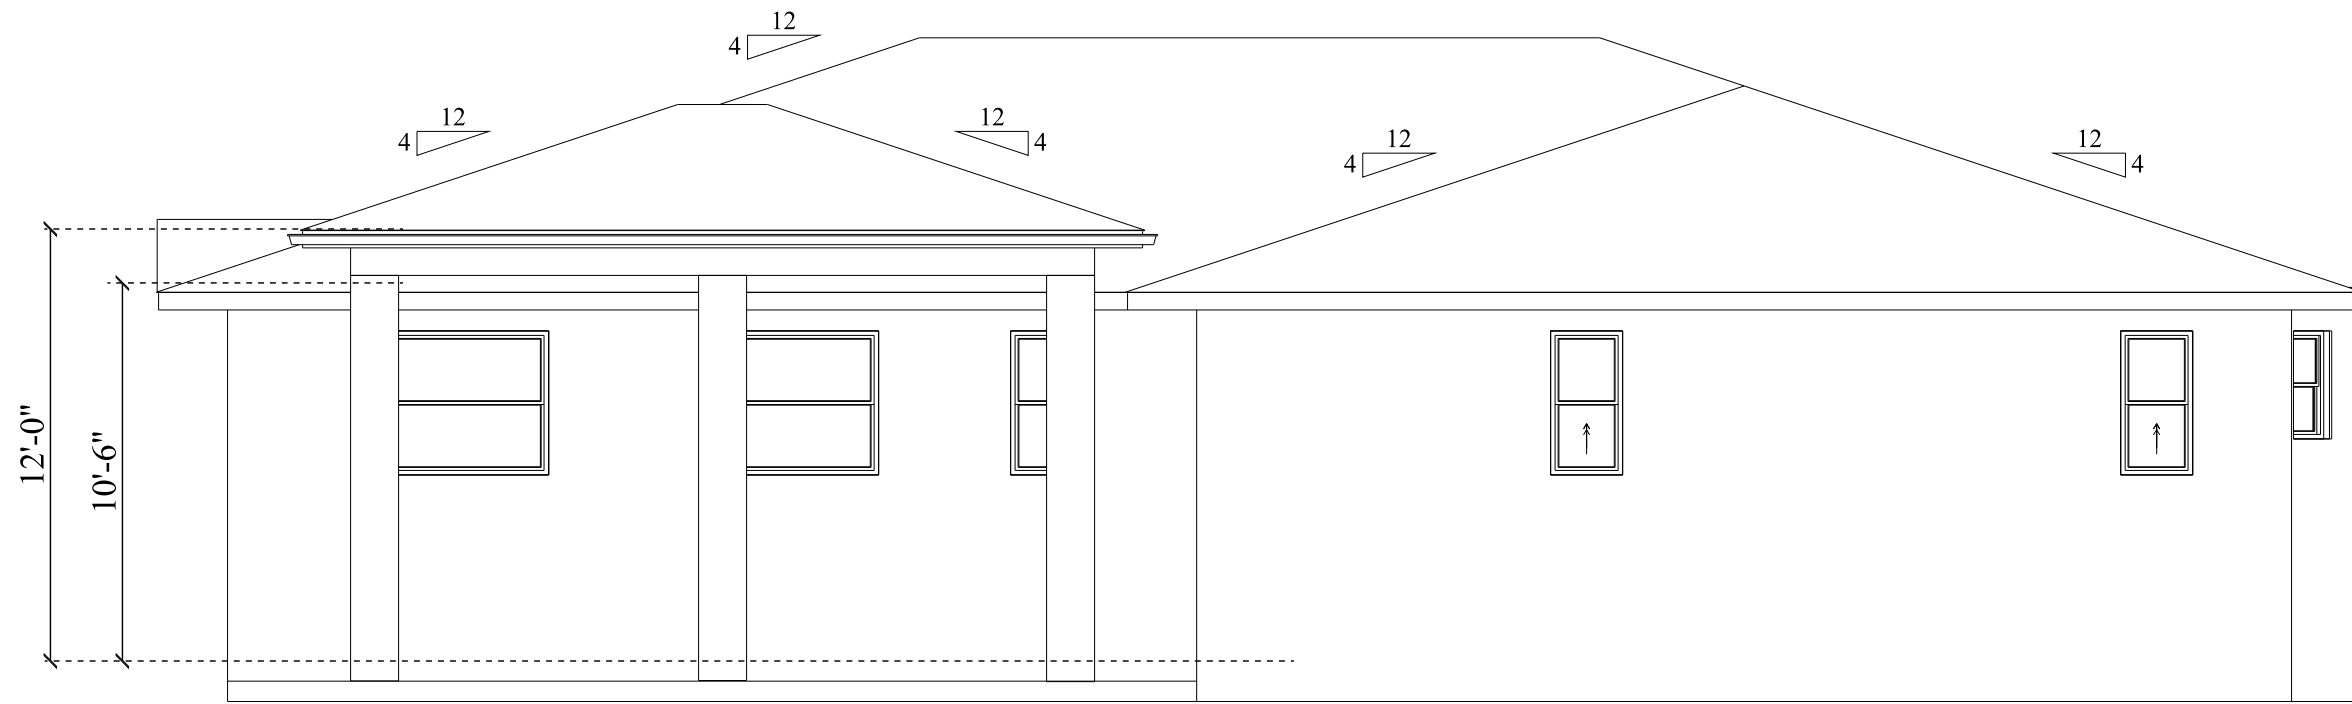

RIGHT ELEVATION
SCALE: 3/16" = 1'-0"

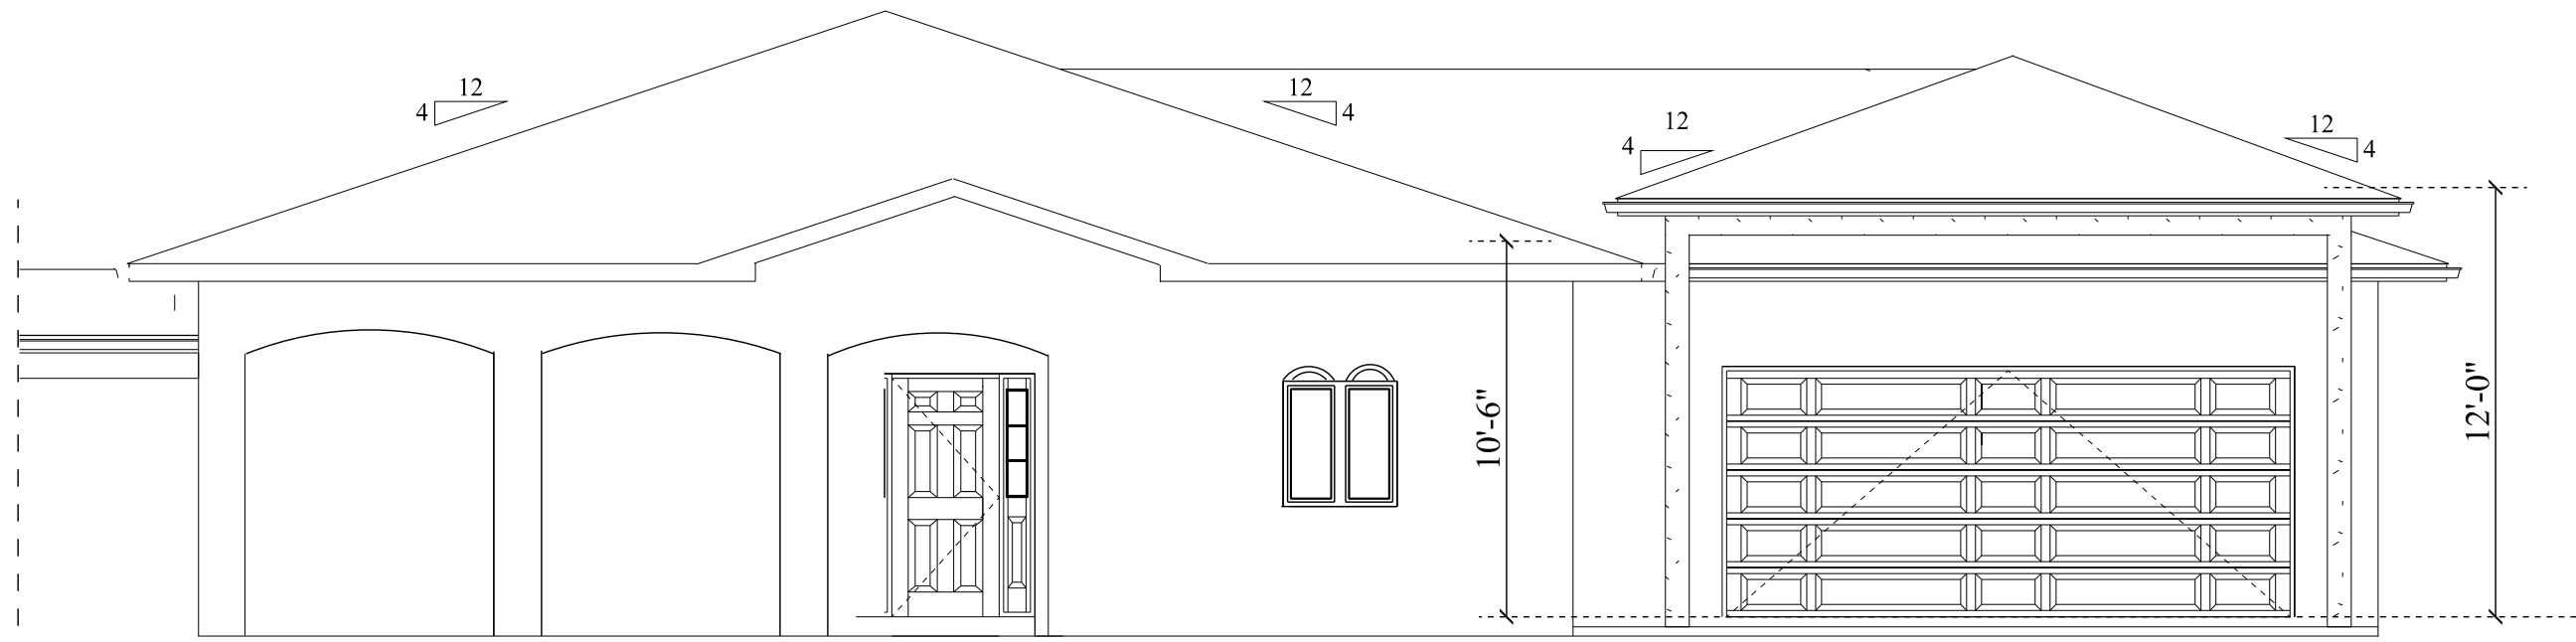

FRONT ELEVATION
SCALE: 3/16" = 1'-0"

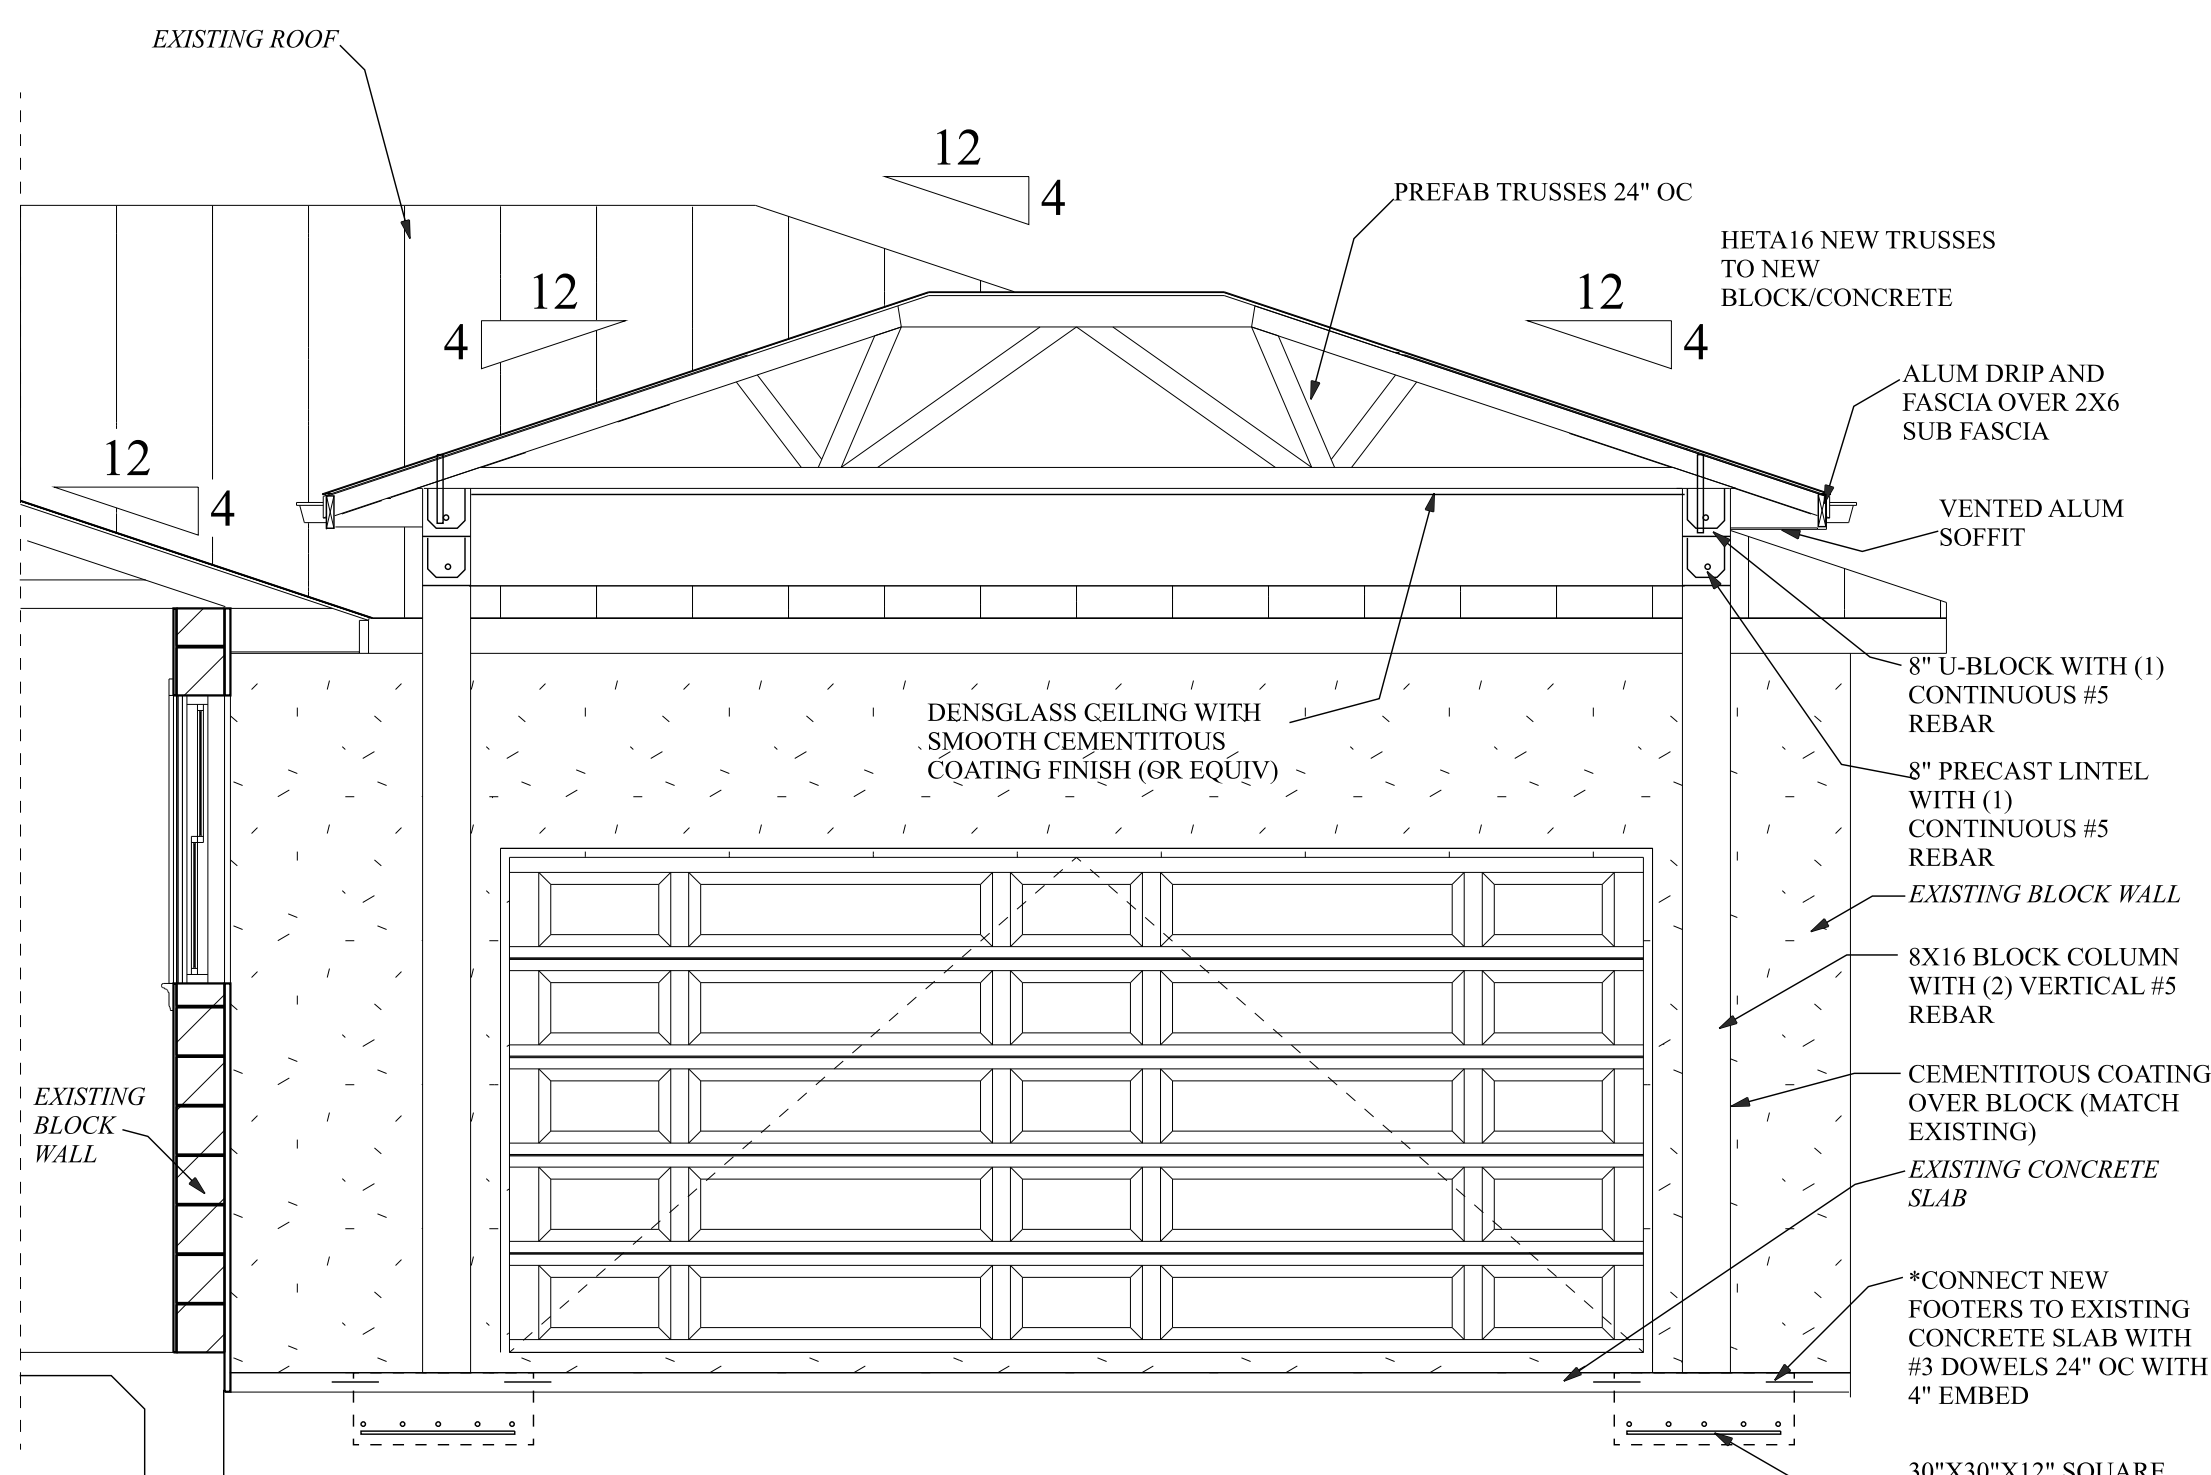

CROSS SECTION A
SCALE: 3/8" = 1'-0"