



RENOVATION OF
**EPIPHANY CATHEDRAL
CATHOLIC CHURCH**
310 Sarasota St, Venice, FL 34285

BUILDER :

Baker Liturgical Art
1210 Meriden Waterbury Rd Plantsville CT 06479
Tel.: 860-621-7471

JOSEPH L. CALABRESE, P.C.
CONSULTING ENGINEERS
WATERBURY, CT
tel.: /203/410-3958
calabrese@snet.net


ARCHITECTURE:

 **HARA-ARCH LLC**
RESIDENTIAL & COMMERCIAL
ARCHITECTURAL DESIGN
SERVICES, LITURGICAL ART
East Hampton CT TEL./860-467-6786 E-MAIL harabasz@gmail.com

RENOVATION KEY NOTES


- 1 NEW ROOF TILE - EAGLE ROOFING PRODUCTS - CAPISTRANO 3664 TERRACAMBRA RANGE
- 2 NEW CURVED COPPER ROOF - PAC CLAD 150 90 DEGREE SEAM
- 3 NEW STONELITE NATURAL STONE COMPOSITE PANELS - MOLEANOS LIMESTONE (HONED). PROVIDE SHOP DRAWINGS FOR ARCHITECTURAL REVIEW & APPROVAL
- 4 NEW ARCHITECTURAL PRECAST PANEL
- 5 NEW DOOR
- 6 EXISTING PORTE COCHERE
- 7 CONCRETE WALLS PROJECTING ABOVE ROOF TO BE PAINTED. ADD NEW METAL COPING
- 8 EXISTING WINDOW TO REMAIN
- 9 EXISTING STUCCO TO BE PAINTED. PATCH & REPAIR AS NEEDED. WALLS SHALL BE PRIMED WITH MASTERSEAL P150 AND RECEIVE 2 COATS MASTERSEAL HB 400 HIGH BUILDING ACRYLIC WATERPROOF COATING (ONED)

TOP OF STRUCTURE
EL: 92'-4" A.F.F.

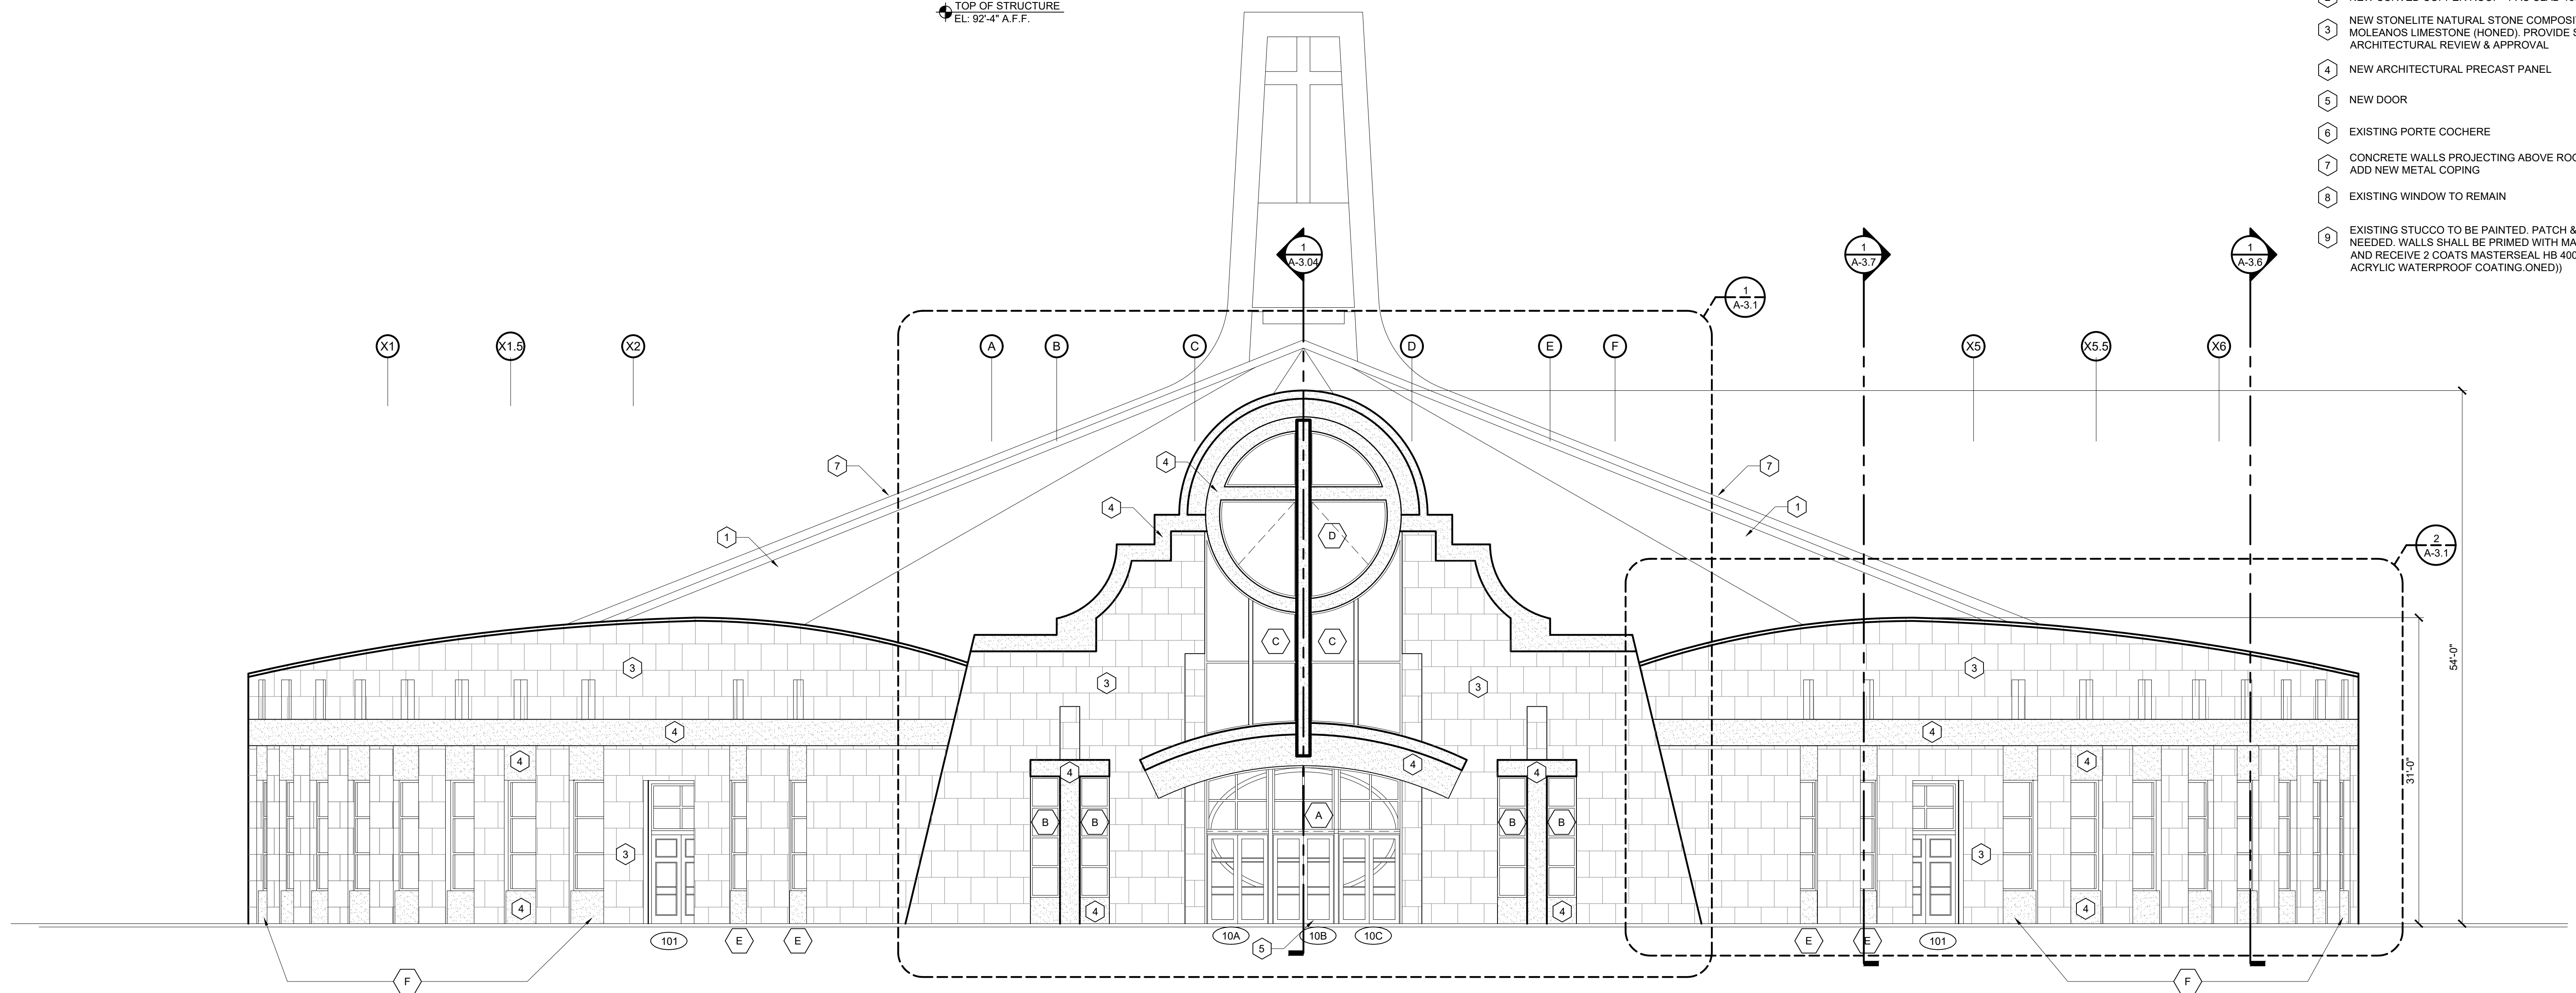

1 RENOVATION EAST ELEVATION
A-2.1 SCALE: 1/8" = 1'-0"

TOP OF STRUCTURE
EL: 92'-4" A.F.F.

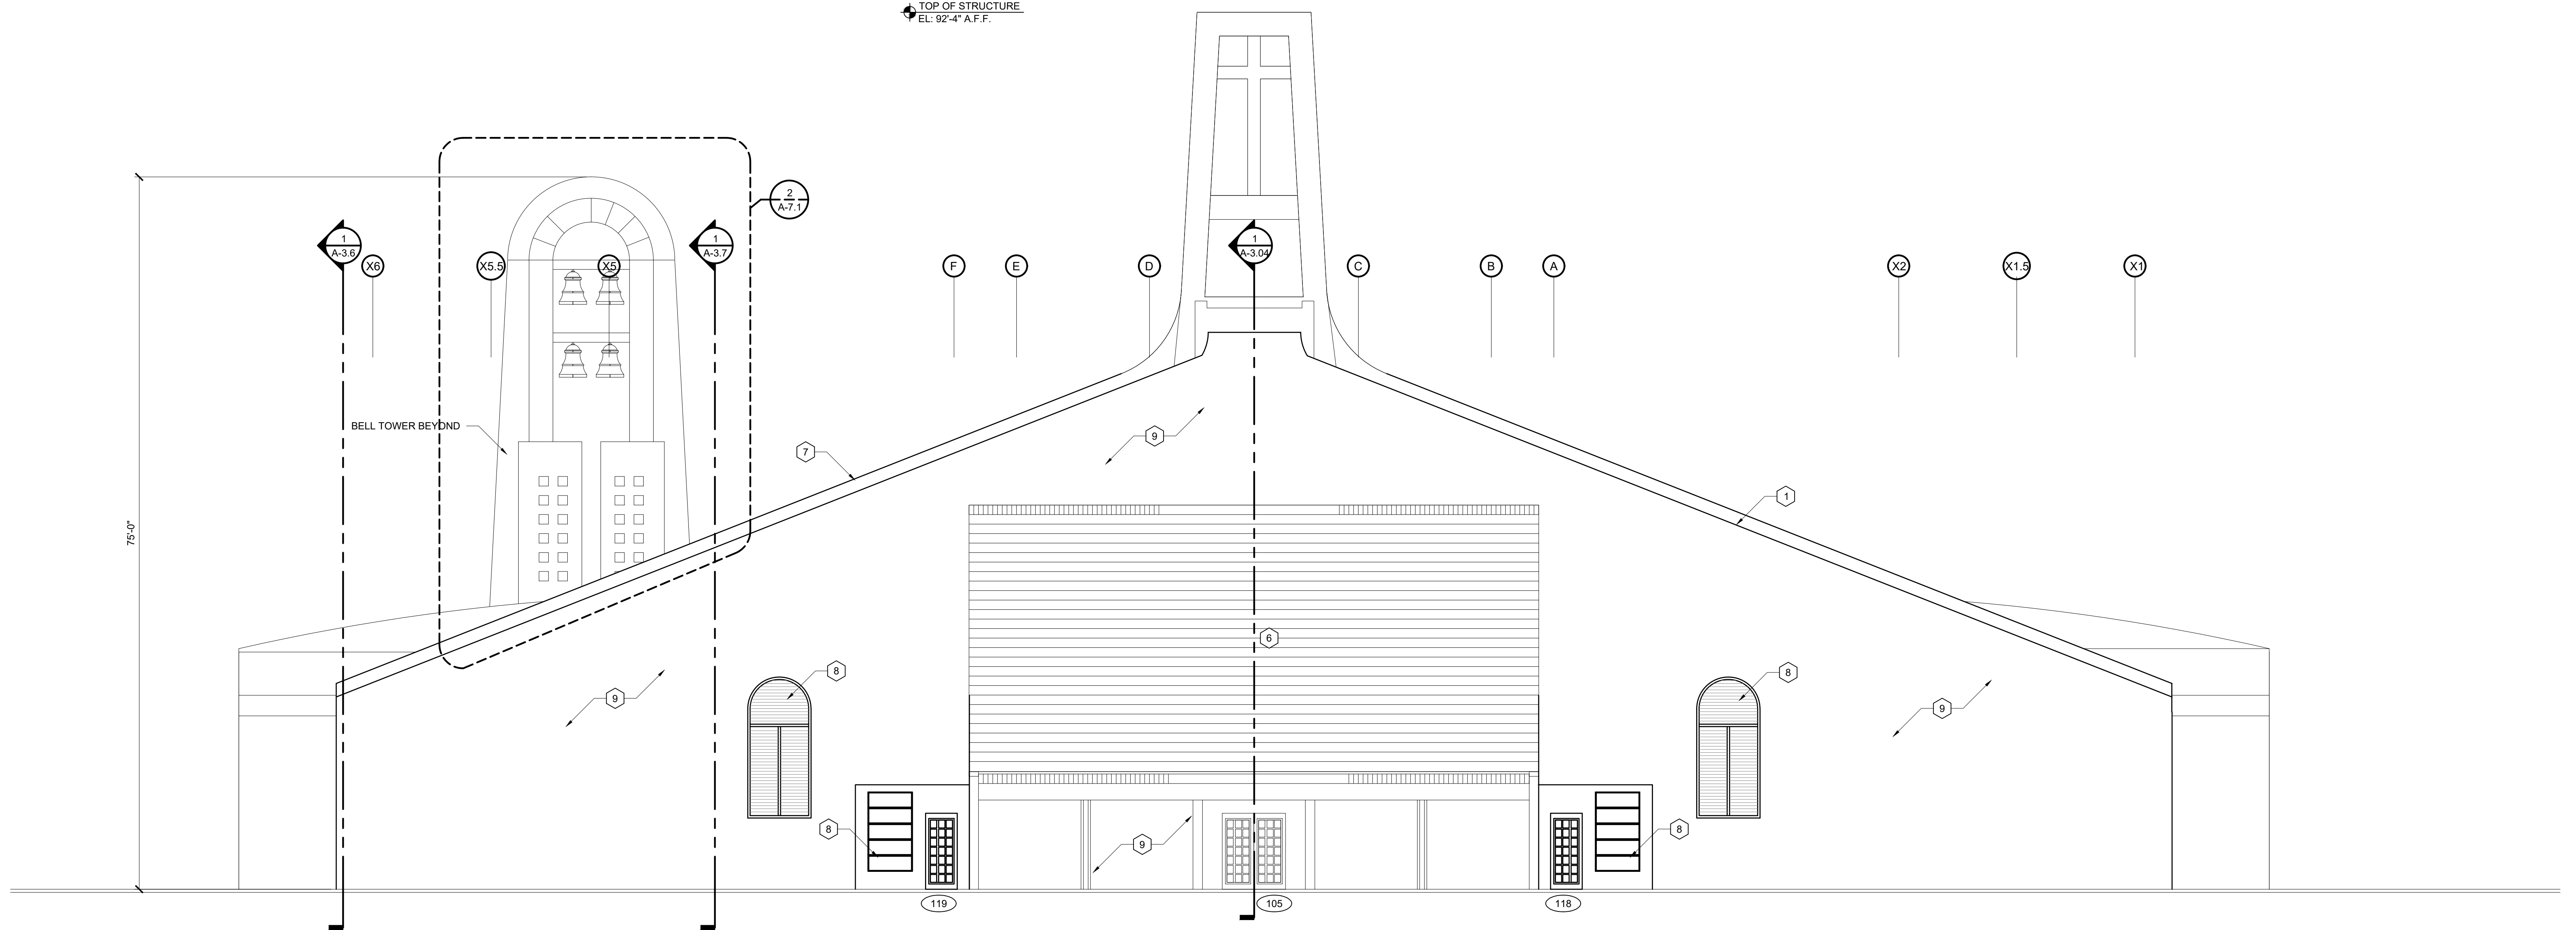


2 RENOVATION WEST ELEVATION
A-2.1 SCALE: 1/8" = 1'-0"

TOP OF STRUCTURE
EL: 92'-4" A.F.F.

EXISTING CONC. CROSS TOWER TO BE PAINTED

RENOVATION KEY NOTES


- 1 NEW ROOF TILE - EAGLE ROOFING PRODUCTS - CAPISTRANO 3664 TERRACAMBRA RANGE
- 2 NEW CURVED COPPER ROOF - PAC CLAD 150 90 DEGREE SEAM
- 3 NEW STONELITE NATURAL STONE COMPOSITE PANELS - MOLEANOS LIMESTONE (HONED). PROVIDE SHOP DRAWINGS FOR ARCHITECTURAL REVIEW & APPROVAL
- 4 NEW ARCHITECTURAL PRECAST PANEL
- 5 NEW DOOR
- 6 EXISTING PORTE COCHERE
- 7 CONCRETE WALLS PROJECTING ABOVE ROOF TO BE PAINTED. ADD NEW METAL COPING
- 8 EXISTING WINDOW TO REMAIN
- 9 EXISTING STUCCO TO BE PAINTED. PATCH & REPAIR AS NEEDED. WALLS SHALL BE PRIMED WITH MASTERSEAL P150 AND RECEIVE 2 COATS MASTERSEAL HB 400 HIGH BUILDING ACRYLIC WATERPROOF COATING (NED)

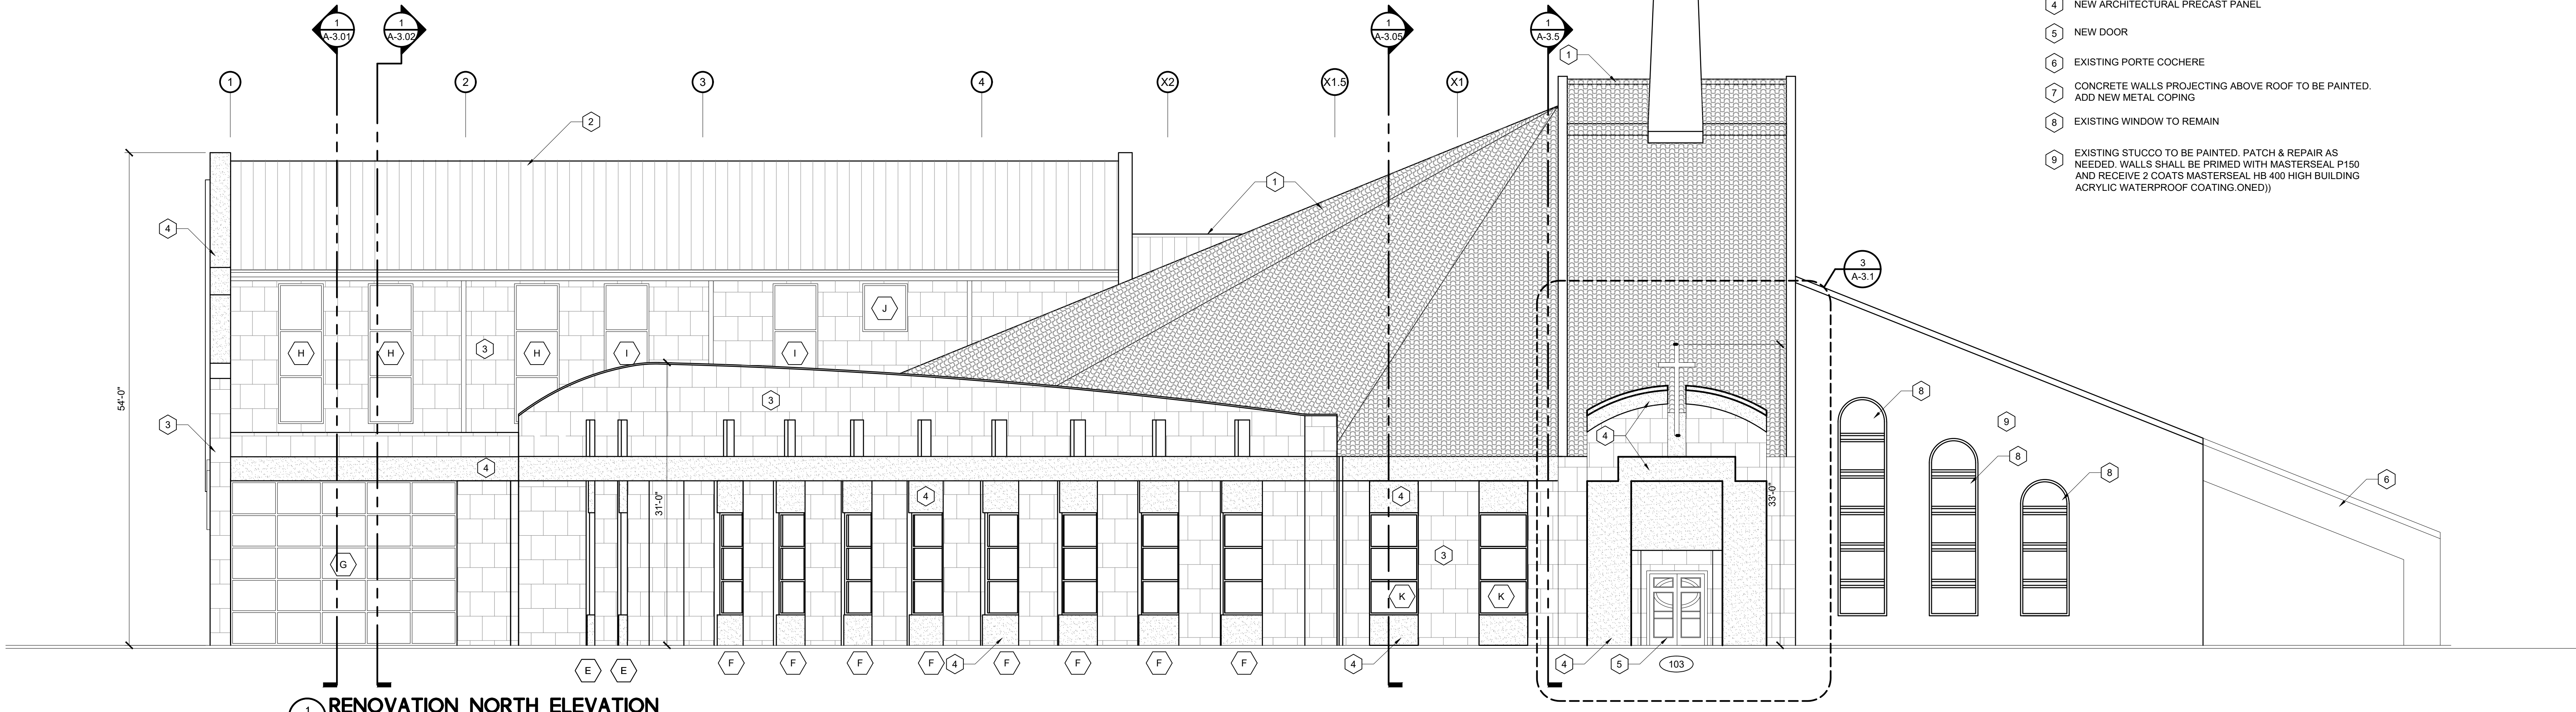

1 RENOVATION NORTH ELEVATION
SCALE: 1/8" = 1'-0"

TOP OF STRUCTURE
EL: 92'-4" A.F.F.

EXISTING CONC. CROSS TOWER TO BE PAINTED

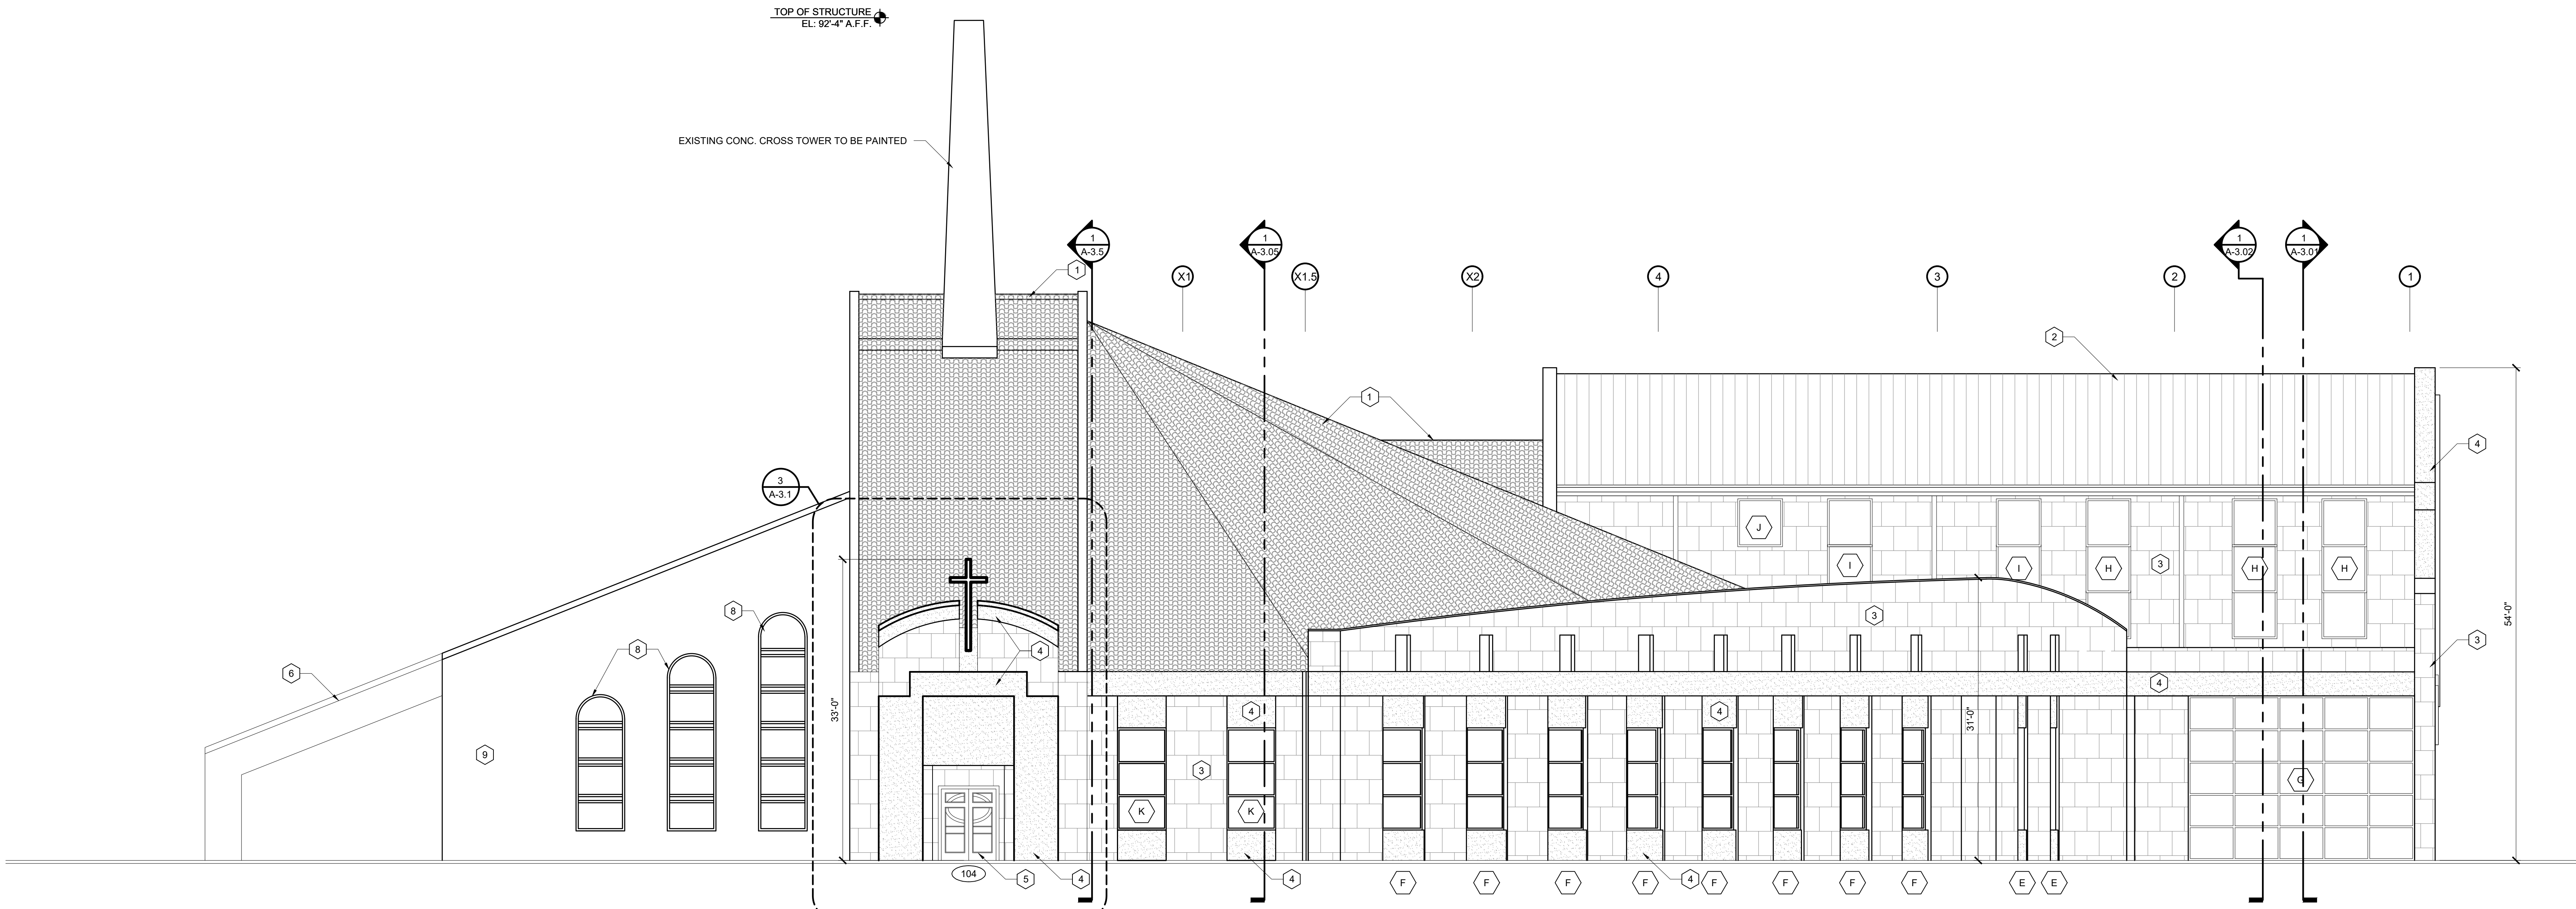

2 RENOVATION SOUTH ELEVATION
SCALE: 1/8" = 1'-0"



75'

54'

NEW FACADE

NEW BELL TOWER