



LAUREL ROAD E.  
(PUBLIC RIGHT-OF-WAY WIDTH VARIES)

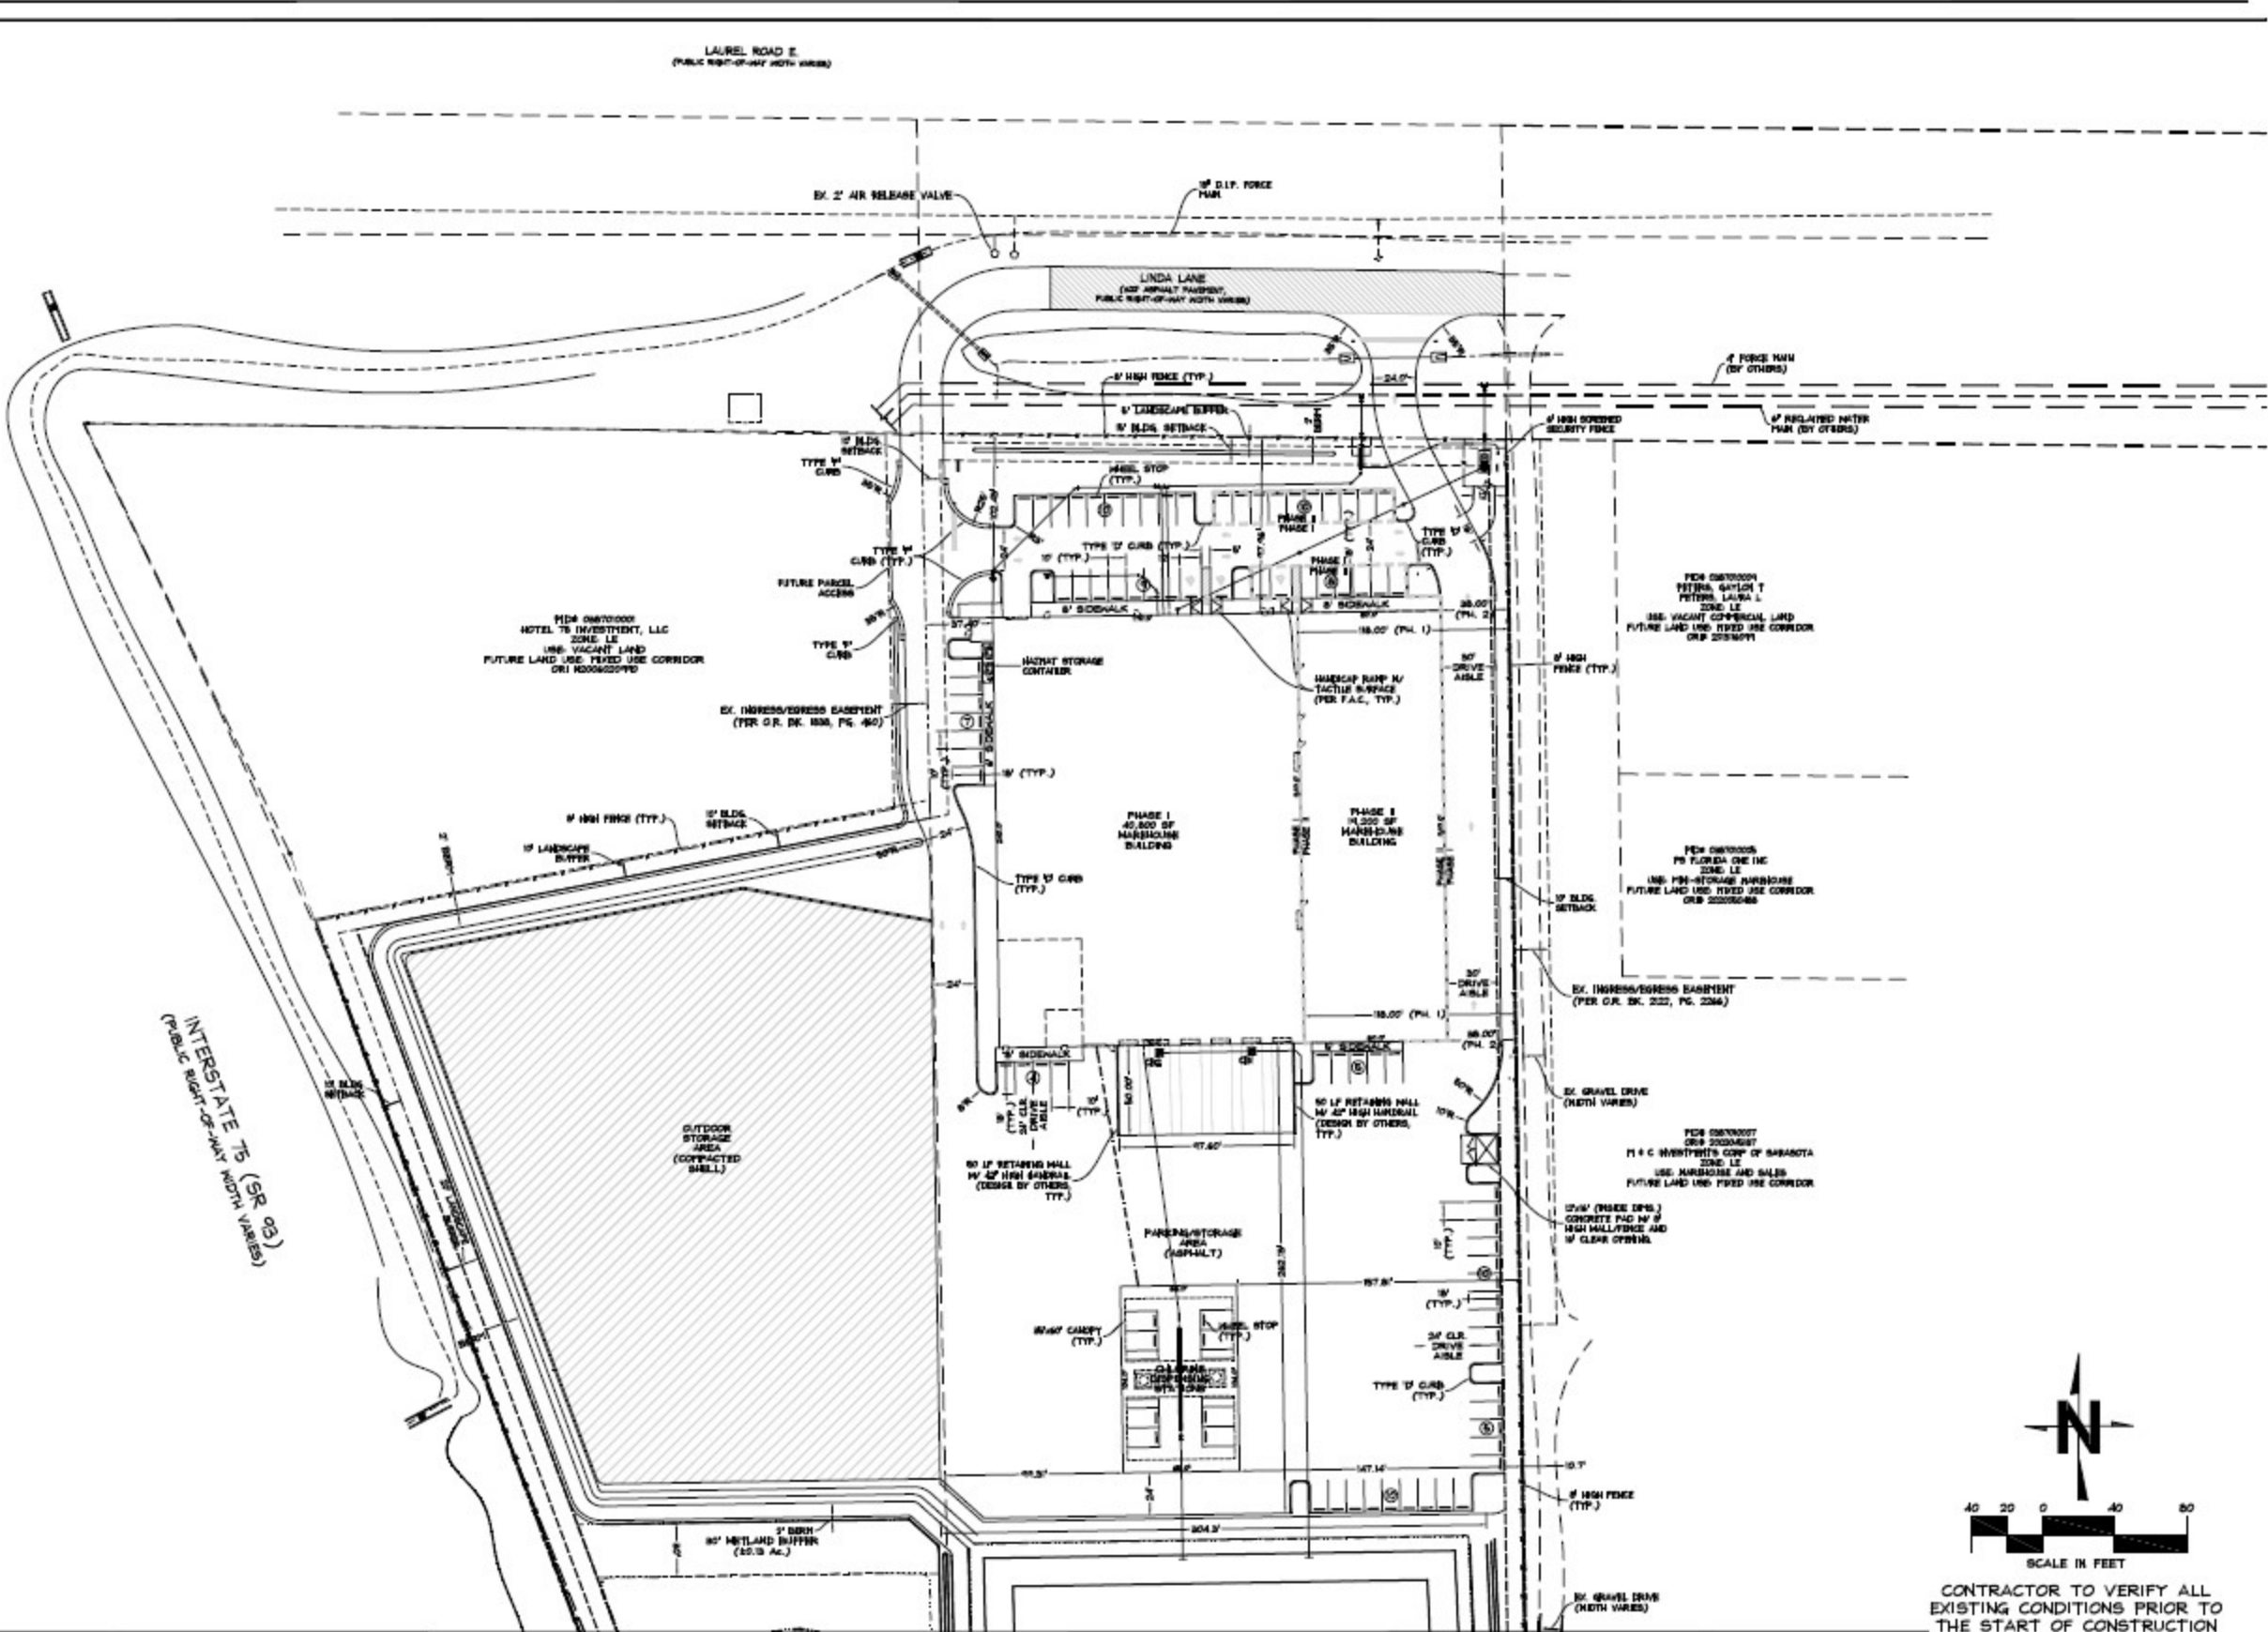


SEE SHEET 6 FOR CONTINUATION

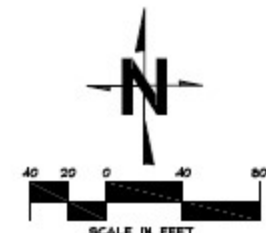

CONTRACTOR TO VERIFY ALL EXISTING CONDITIONS PRIOR TO THE START OF CONSTRUCTION

NO.	REVISION	DATE	BY
3	REVISED PER CITY	3/15/23	JRR
2	REVISED PER CITY	4/22/23	JRR
1	REVISED PER CITY	3/30/23	BLG

Digitally signed by John F. Cavo  
Date: 2023.06.19 10:11:15 -0500  
CAVOI ENGINEERING, INC.  
JOHN F. CAVOI, P.E., LICENSE NO.: 48414

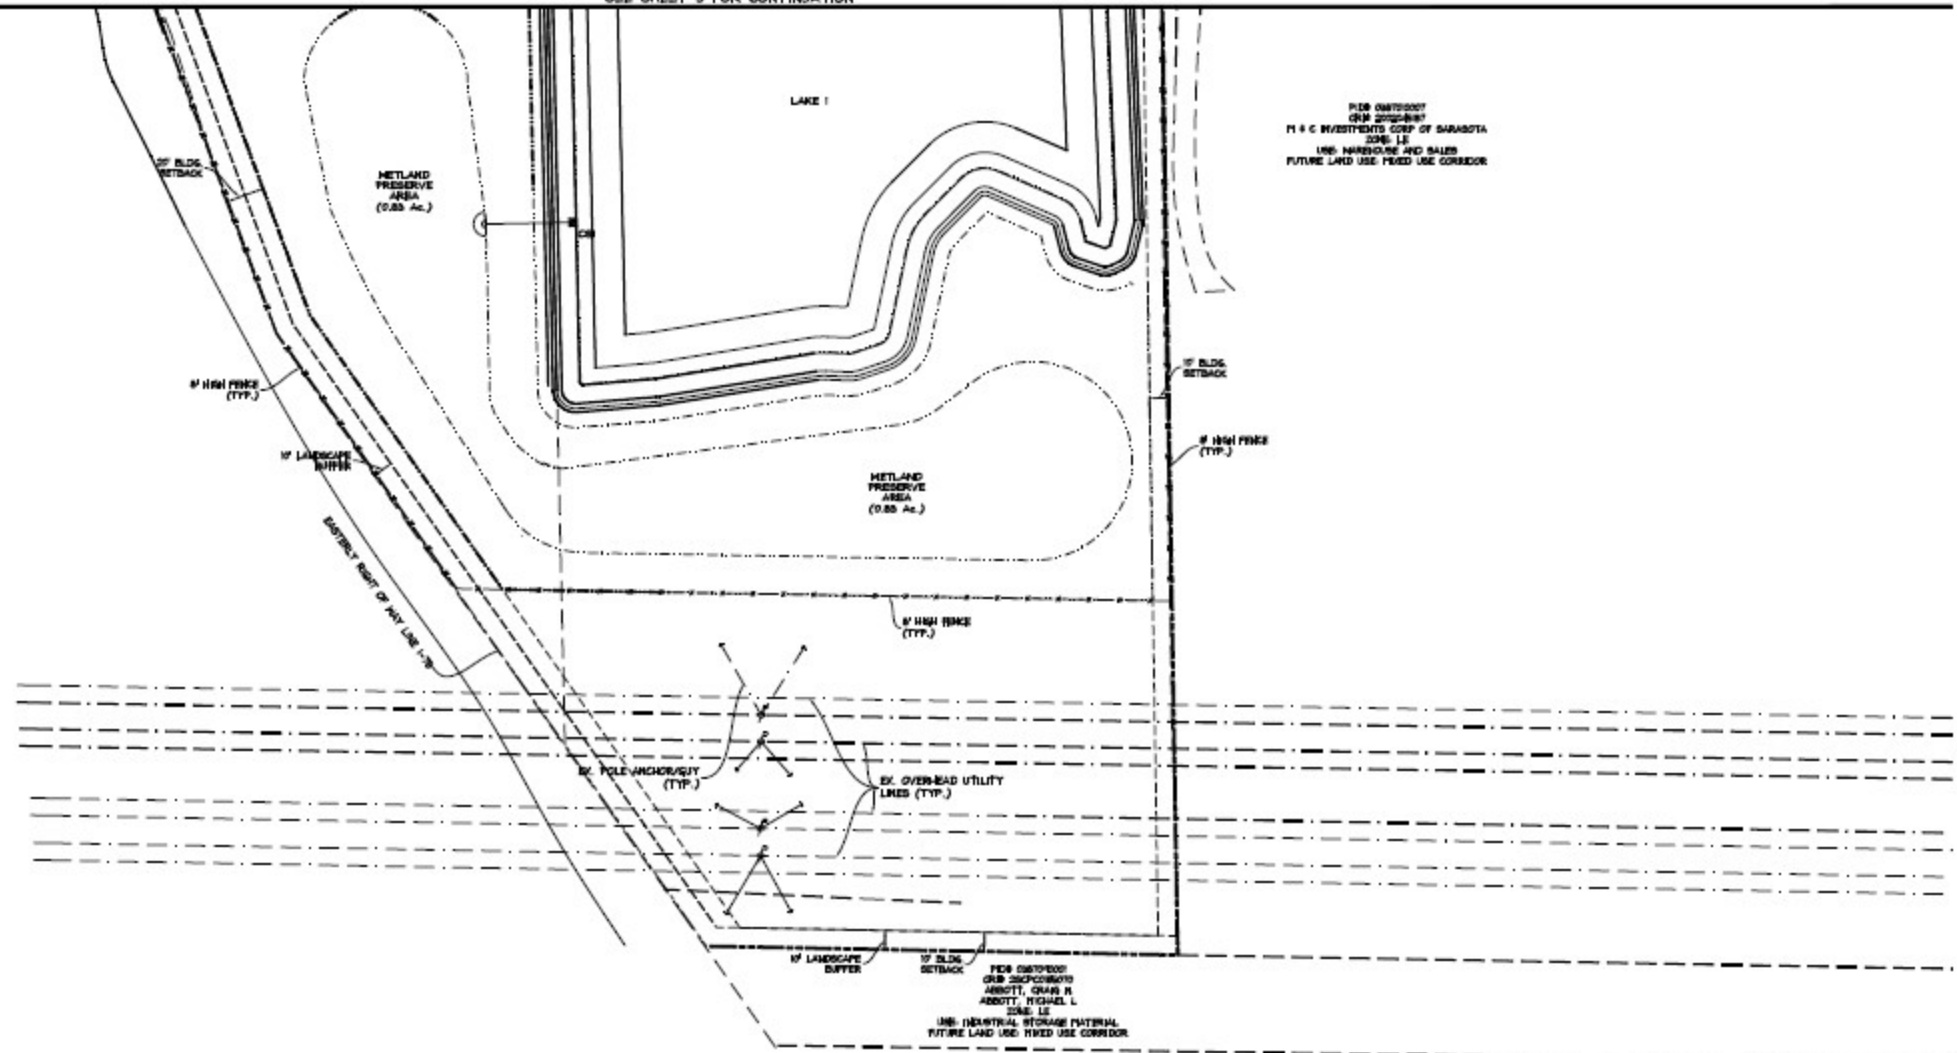


**CAVOLI Engineering, Inc.**  
 Consulting Civil Engineers  
 4300 University Blvd., Suite 100  
 Sarasota, FL 34234  
 Phone: (941) 554-4444  
 Fax: (941) 554-4444  
 Email: info@cavolieng.com

CLIENT: POOL DEVELOPMENT, LLC  
 PROJECT: REGIONAL FLEX FACILITY  
 SHEET: SITE PLAN

REV.	PER CITY COMMENTS	DATE	BY
3	REV. PER CITY COMMENTS	11/15/23	JRR
2	REV. PER CITY COMMENTS	6/22/23	JRR
1	REV. PER CITY COMMENTS	02/02/23	BLG

Checked/Approved by: John F. Cavoli  
 Date: 10/26/23  
 License No.: 10022020-04107  
 Registration No.: 10022020-04107  
 JOHN F. CAVOLI P.E. LICENSE NO. 4662

DATE: 07/26/22  
 SCALE: 1" = 40'  
 JOB NO.: SCP001  
 SHEET: 6

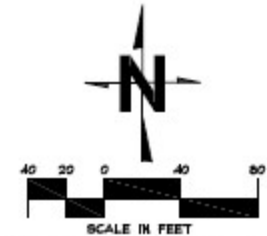

CONTRACTOR TO VERIFY ALL EXISTING CONDITIONS PRIOR TO THE START OF CONSTRUCTION