


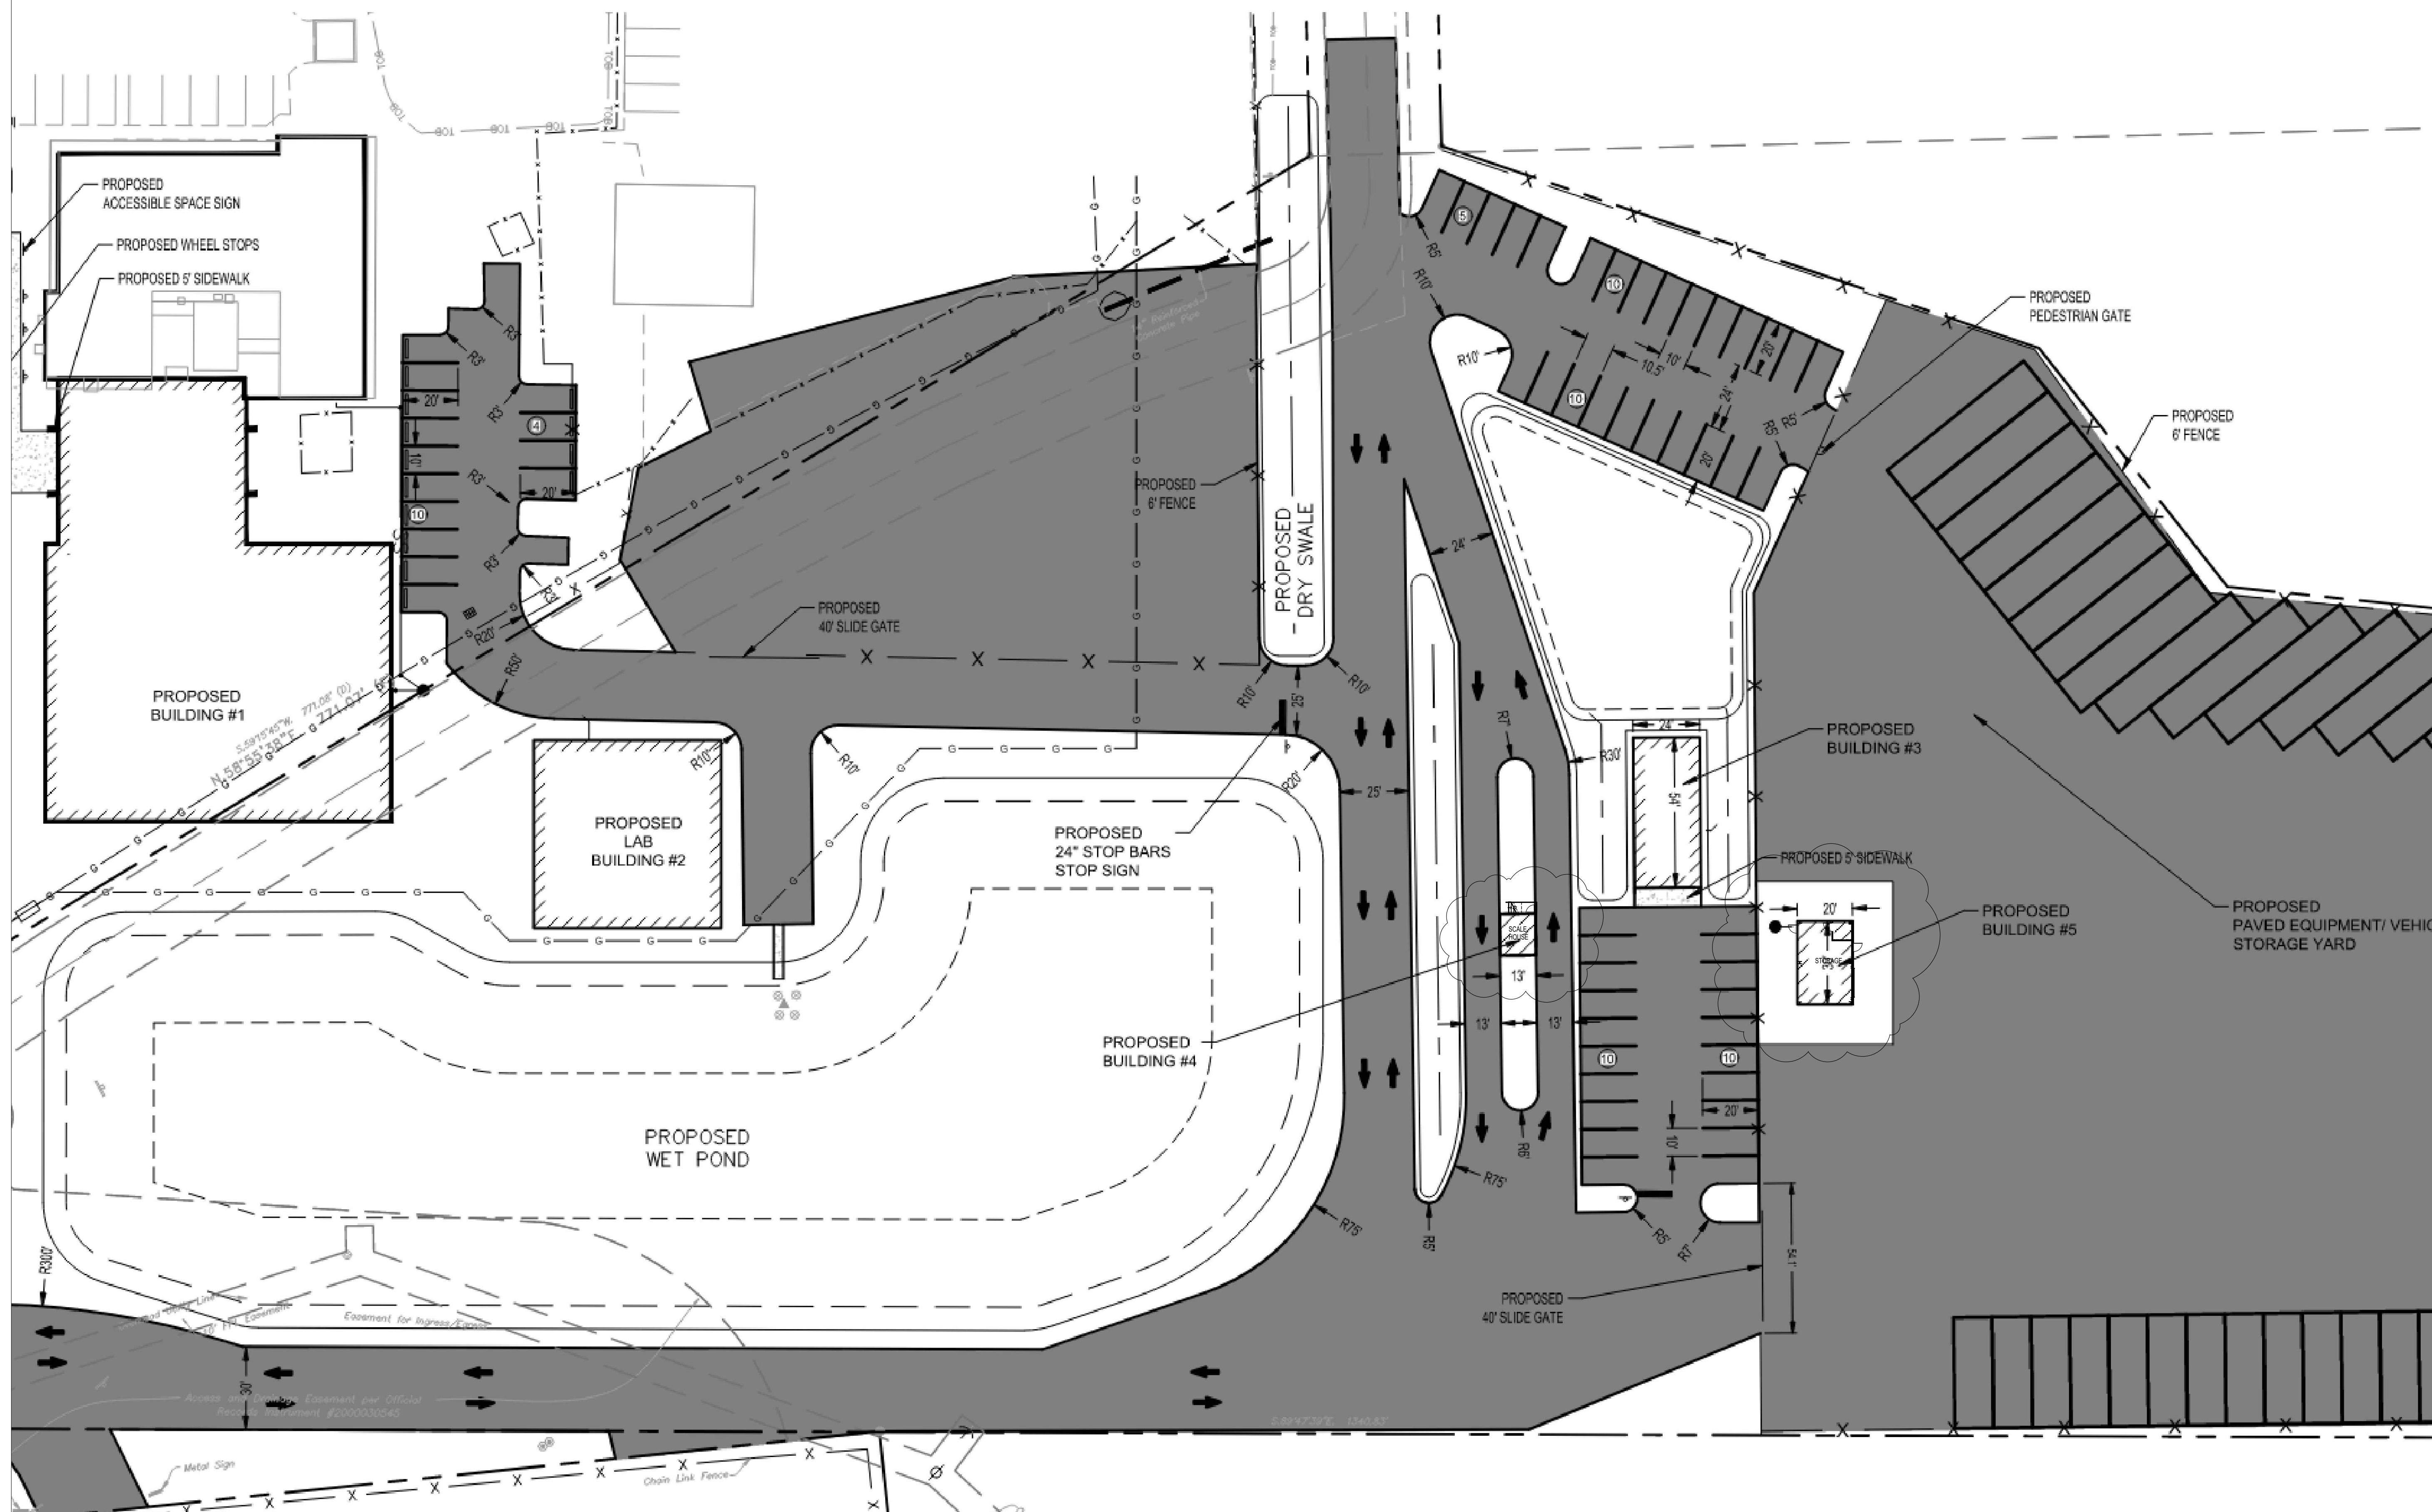

J2 SOLUTIONS
BUILDING. BETTER. CONTRACTING.
CGC 062867
779 Commerce Drive, Suite 1
Venice, FL 34292
(941) 492-3266 - www.J2SolutionsInc.com

Project Information
AJAX PAVING

The Future is Riding on AJAX.
NORTH VENICE, FL

Drawing Title
BUILDINGS 4&5
OVERALL PROPOSED SITE



Consultants

Submittals	
Issued For	Date
☒ review	8.28.25
☐ record	
☐ use	
☐ permit	
☐ other:	

Revisions		
No	Description	Date
1		
2		
3		
4		
5		
6		
7		
8		
9		
10		
11		
12		
13		
14		
15		
16		
17		
18		
19		
20		

Control	
designed	AH
drawn	AH
checked	SH
scale	NTS

Sheet No.
CS-1.0

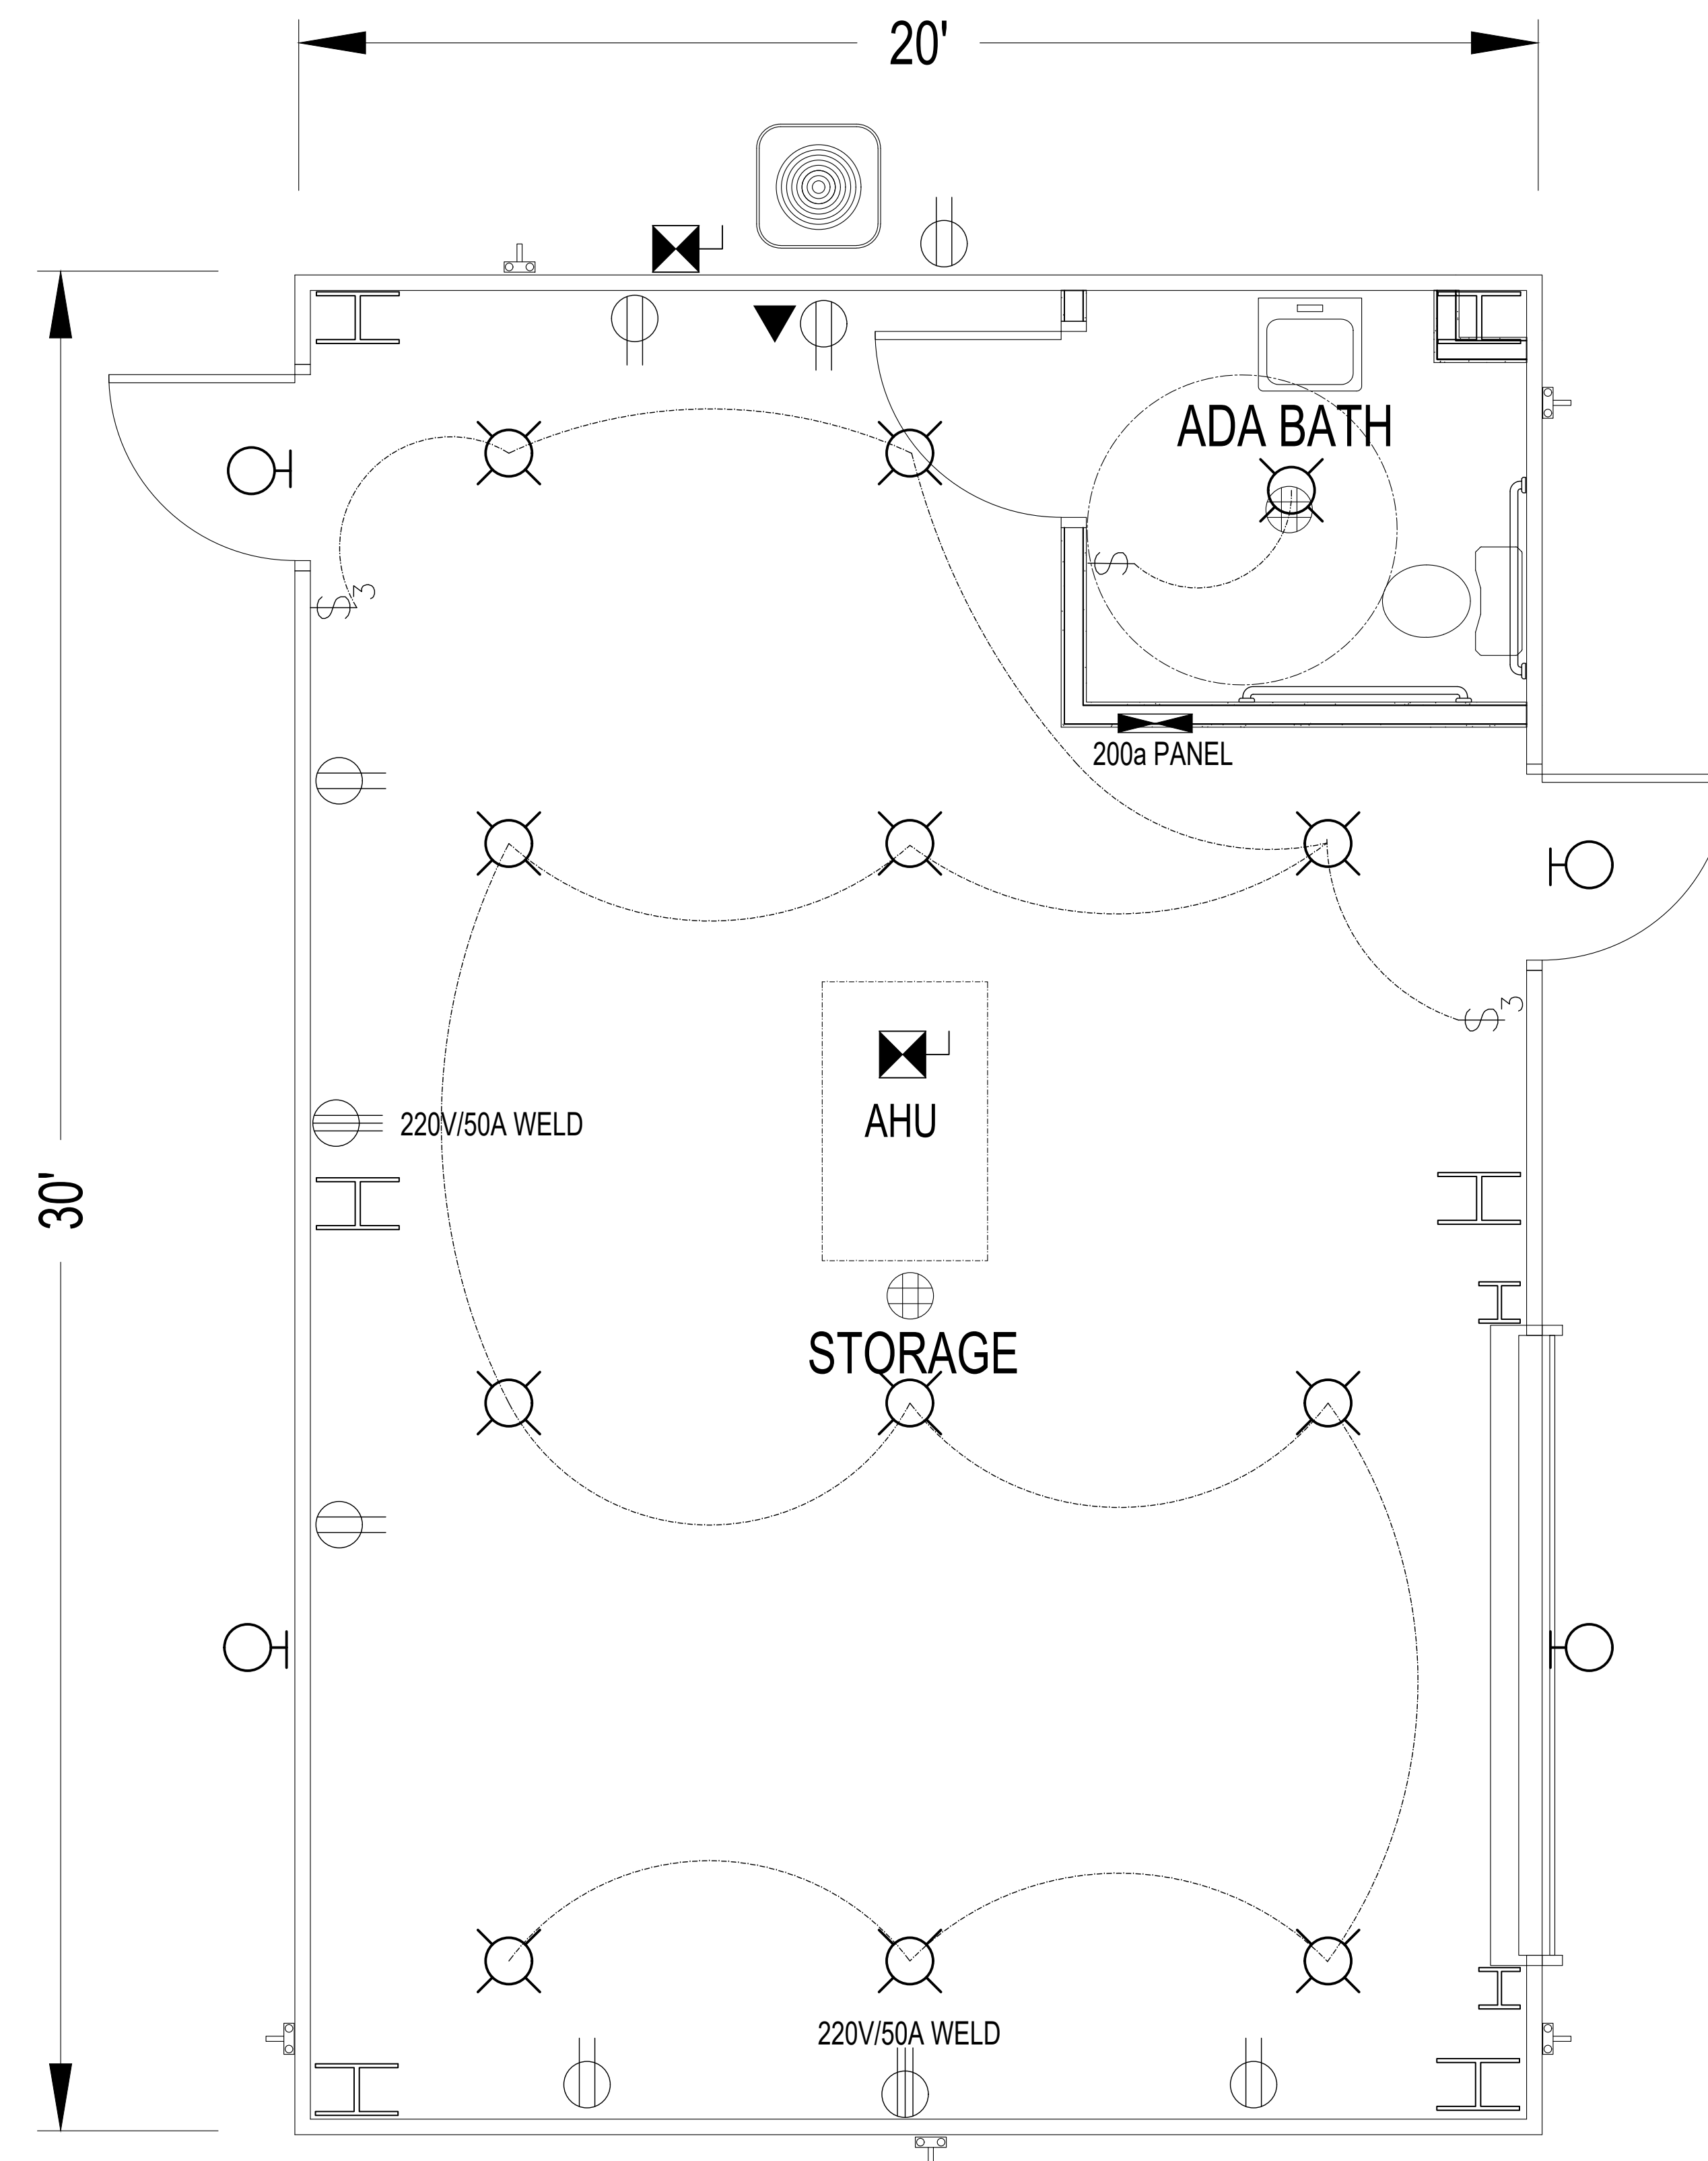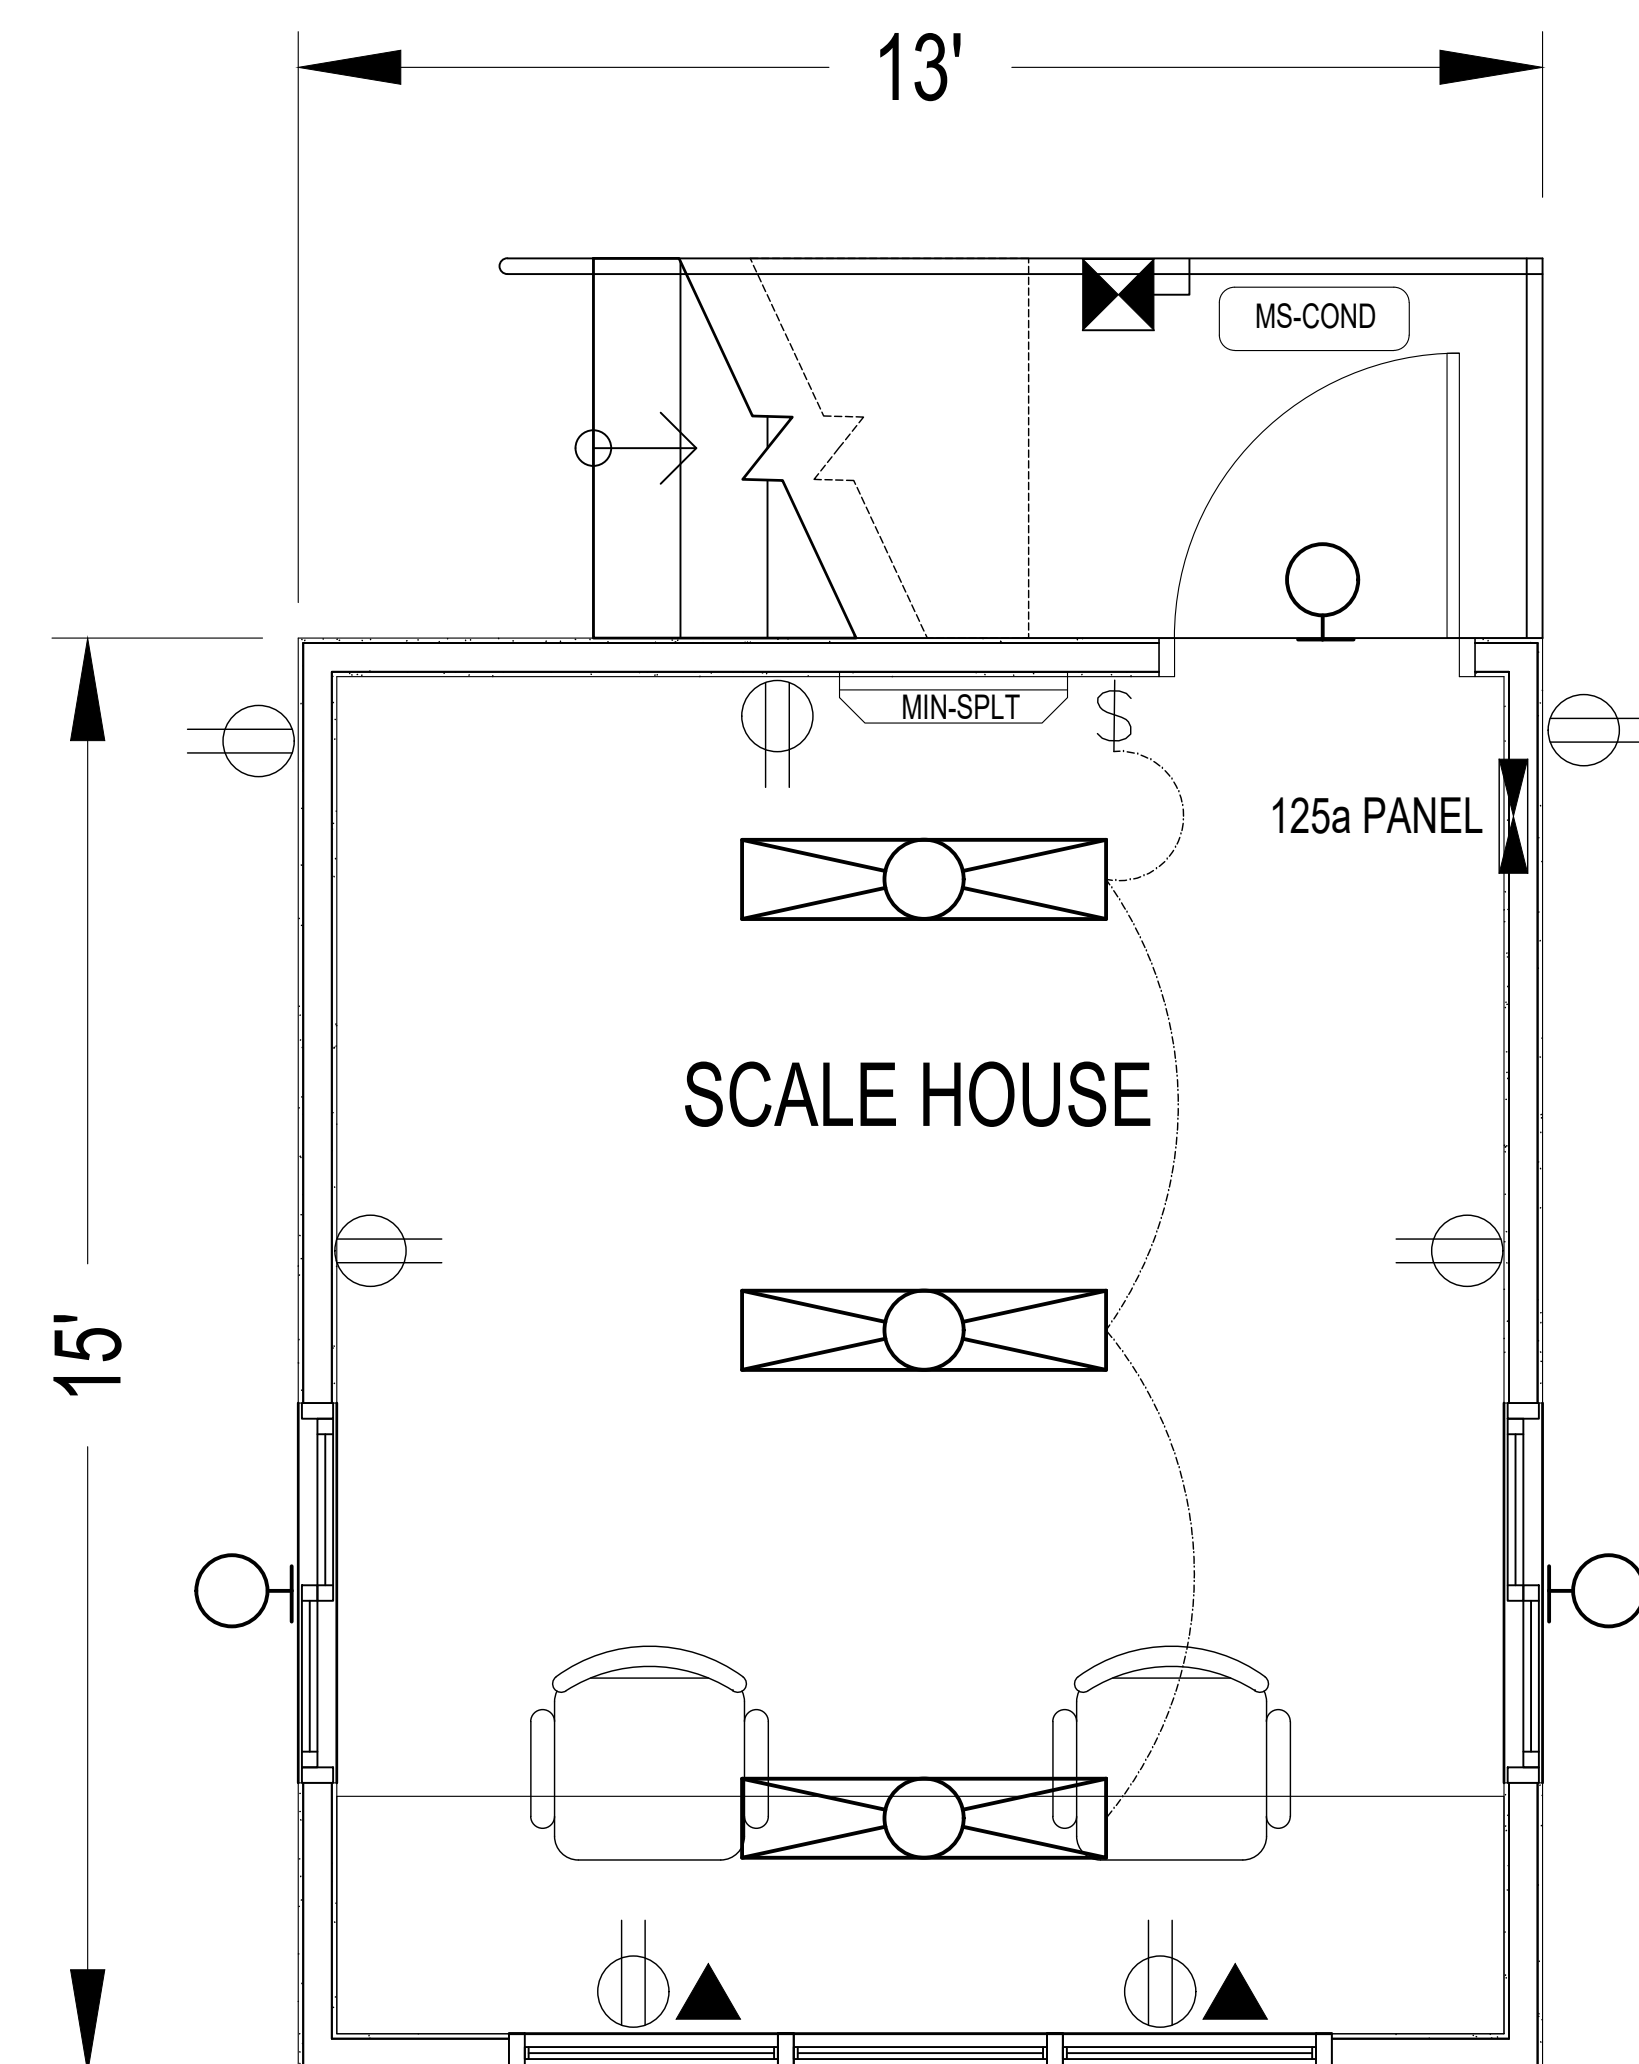

Project Information

AJAX PAVING



**The Future
is Riding on AJA**

NORTH VENICE,

Drawing Title

BUILDINGS 4&5
FLOOR PLANS

Consultants

Submittals

Issued For		Date
☒ • review		• 8.28
☐ • record		•
☐ • use		•
☐ • permit		•
☐ • other:		•

Revisions


[illegible]

Control


designed	• AH
drawn	• AH
checked	• SH
scale	• NTS

Sheet No.


A1.0

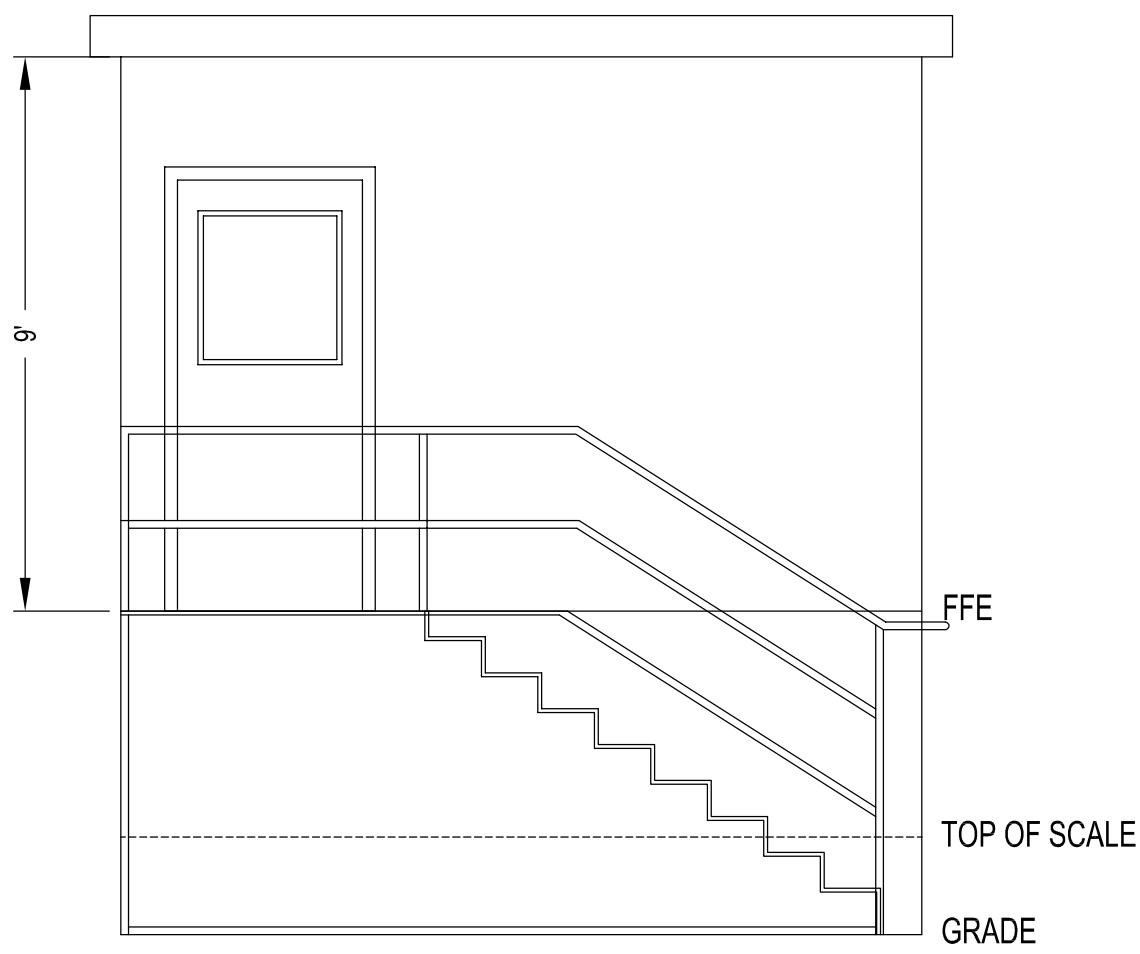


NORTH

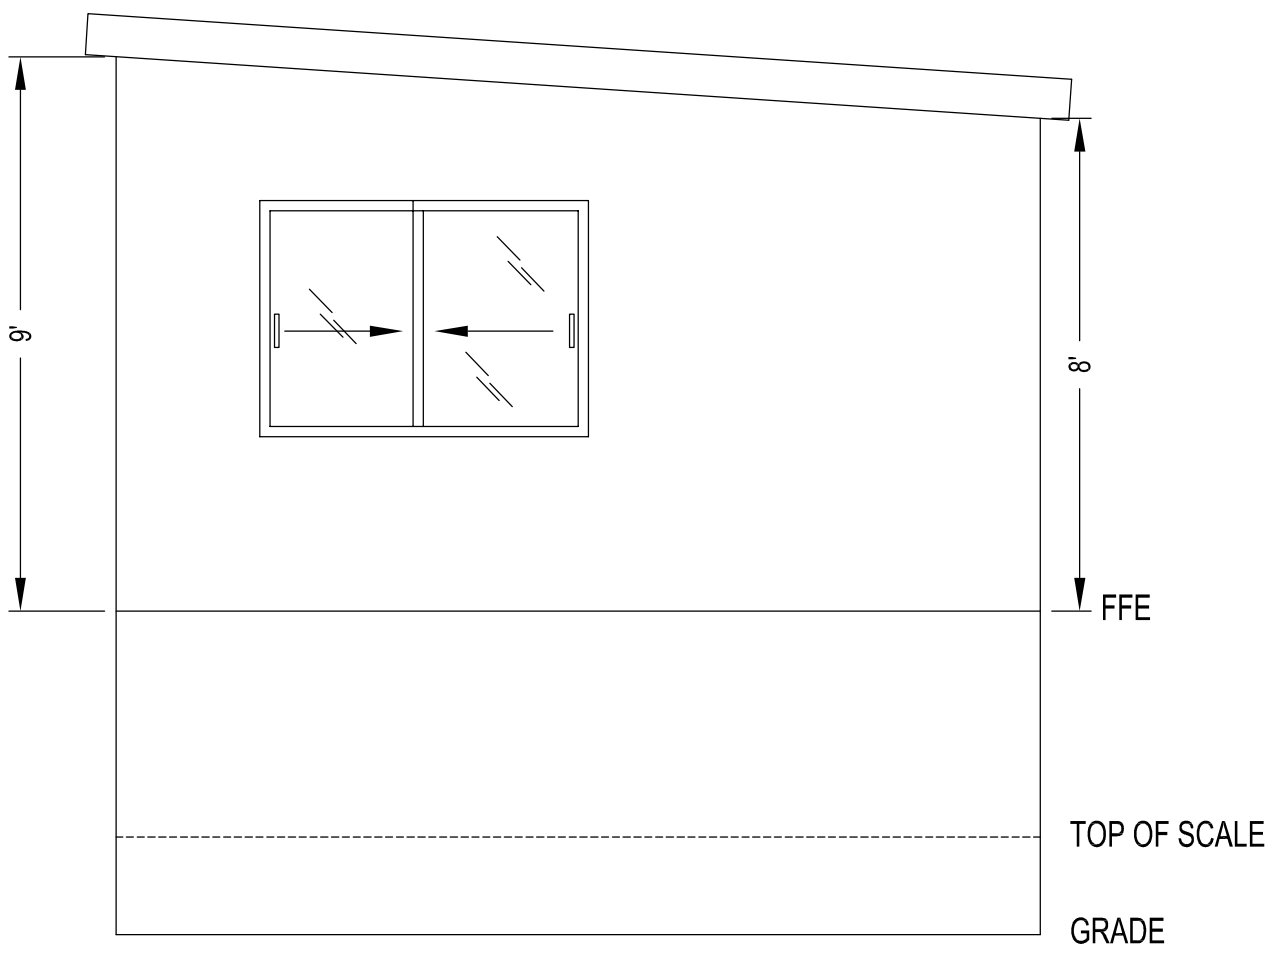


EAST

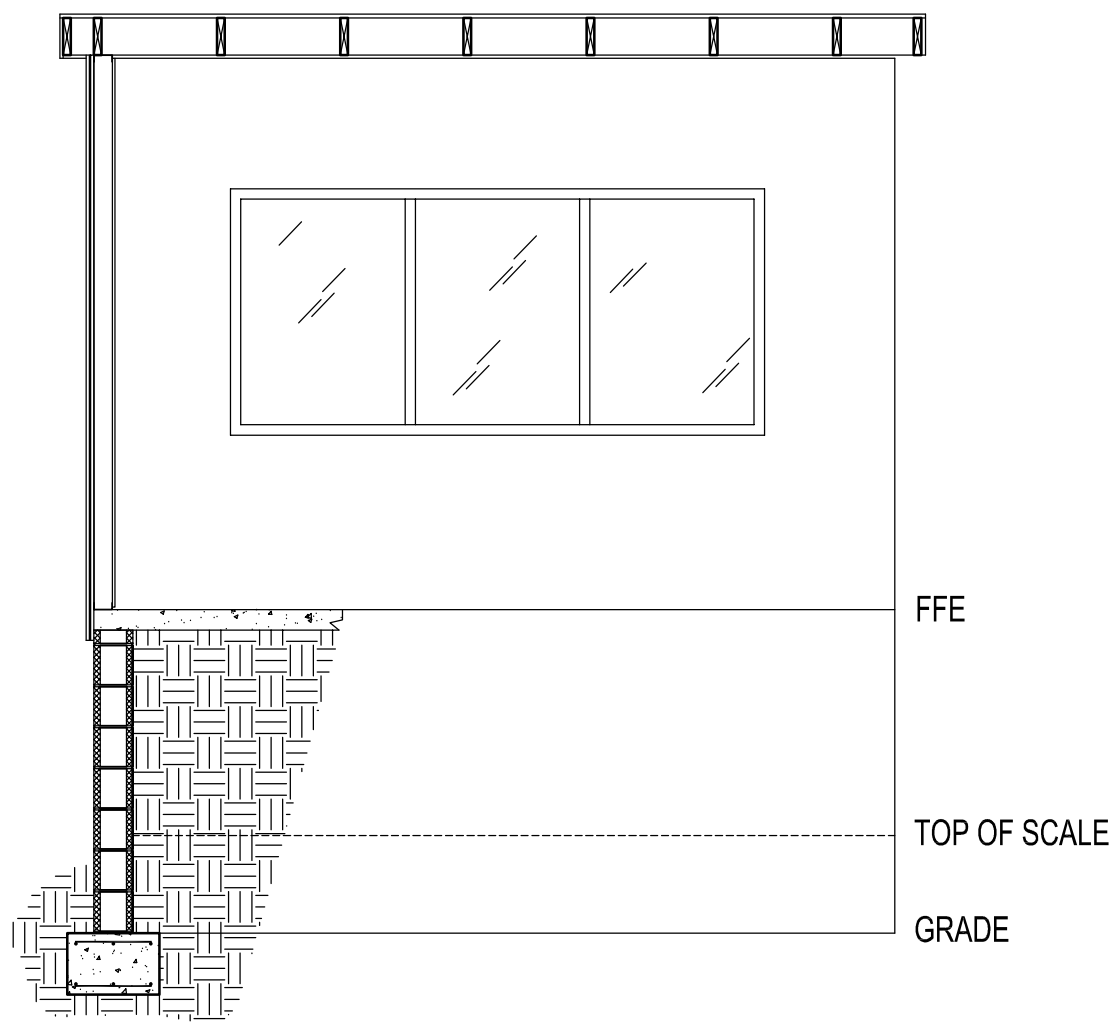


SOUTH

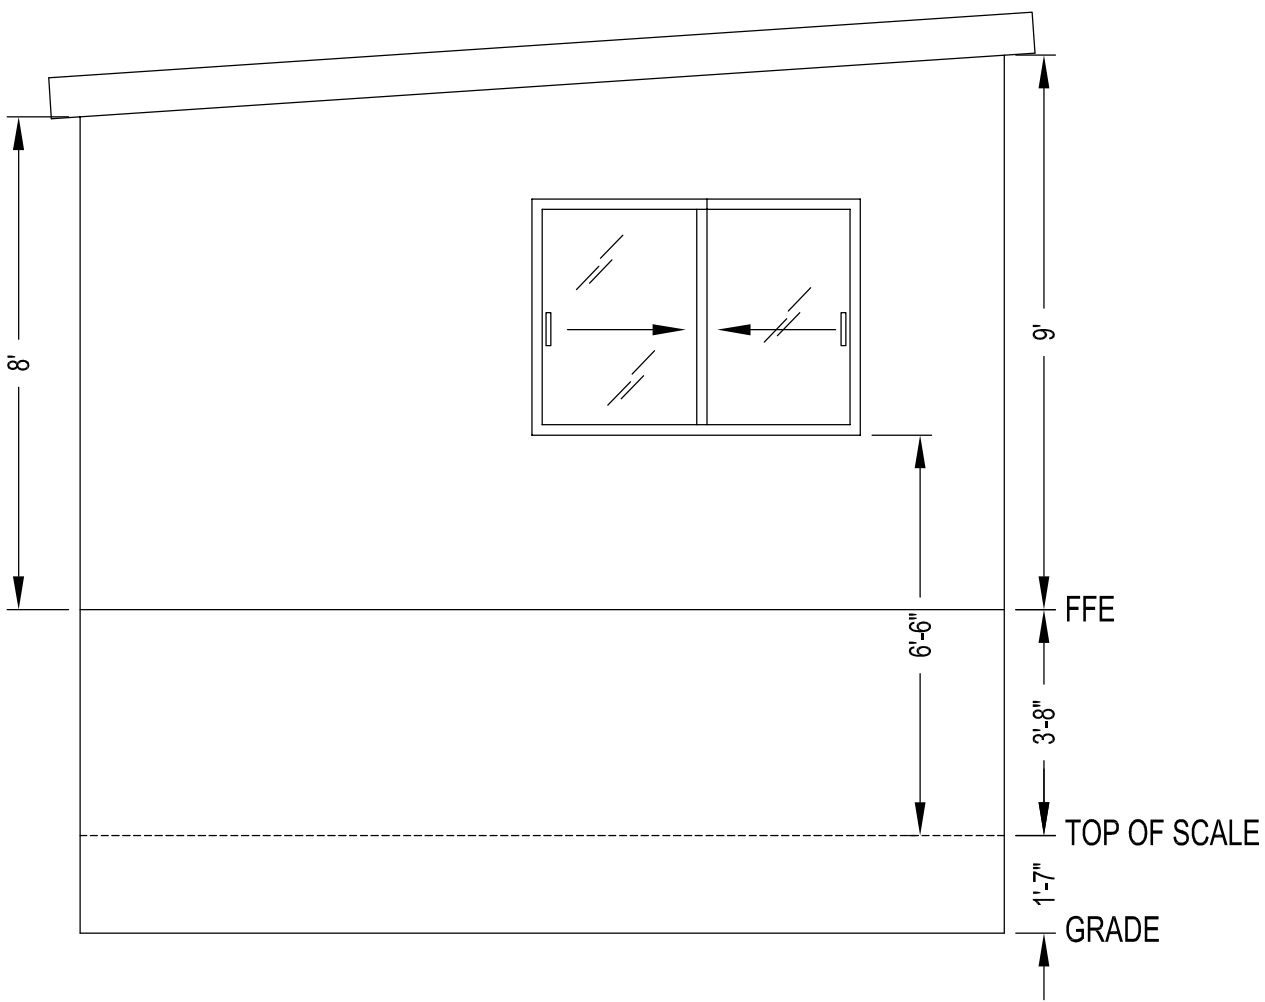


WEST

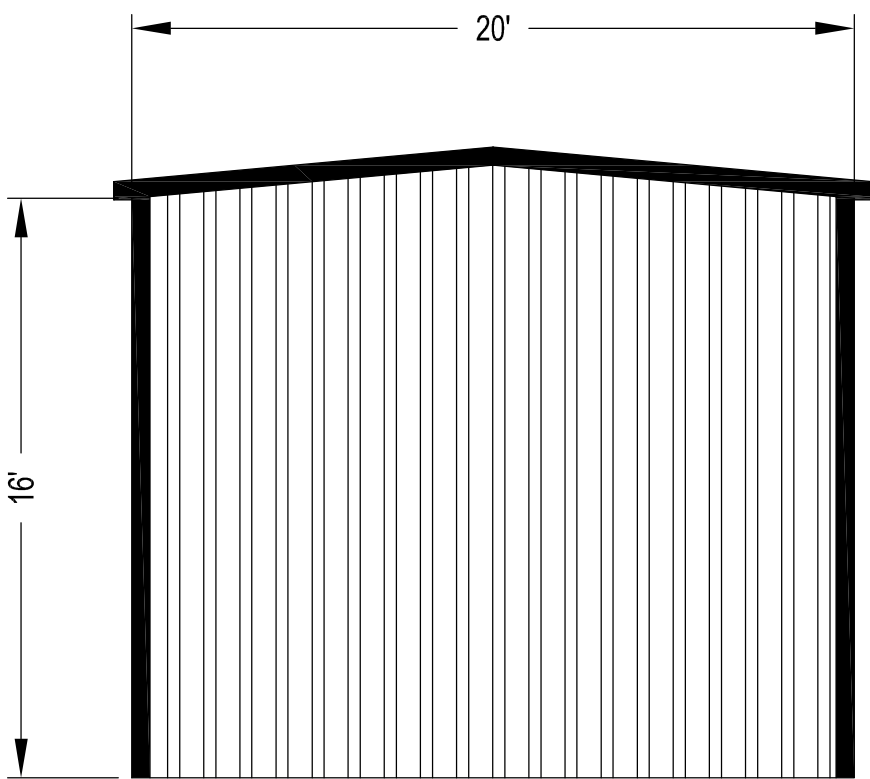


NORTH

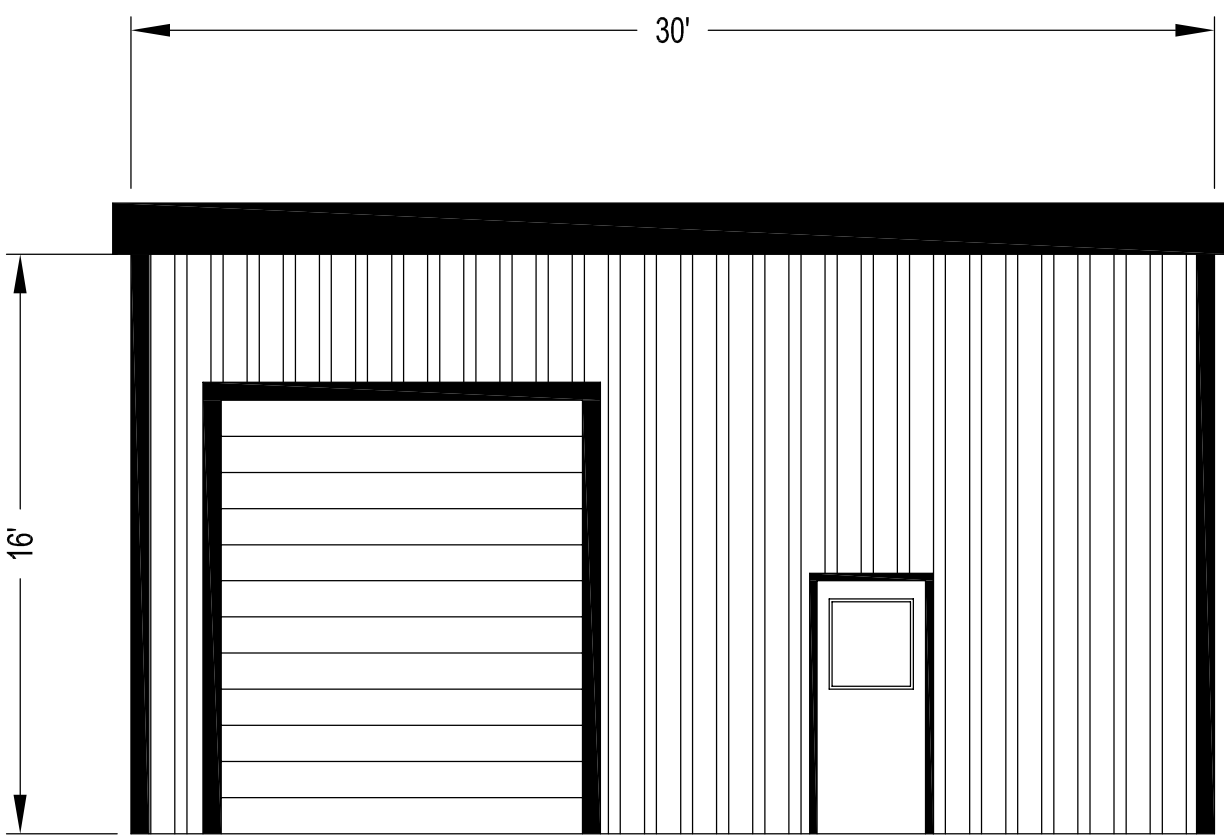

EAST

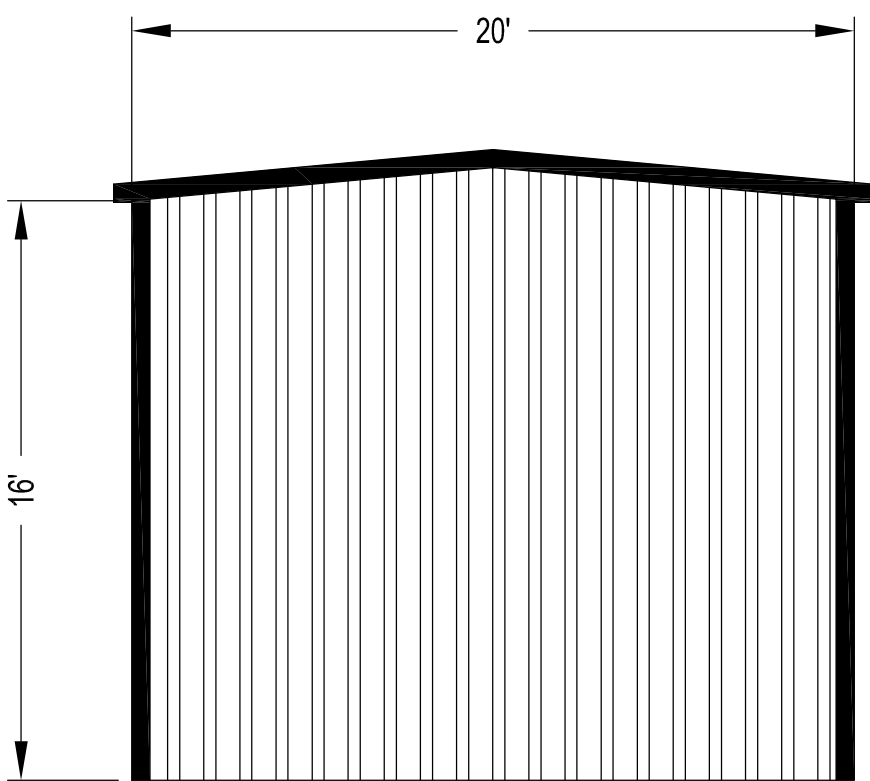

SOUTH

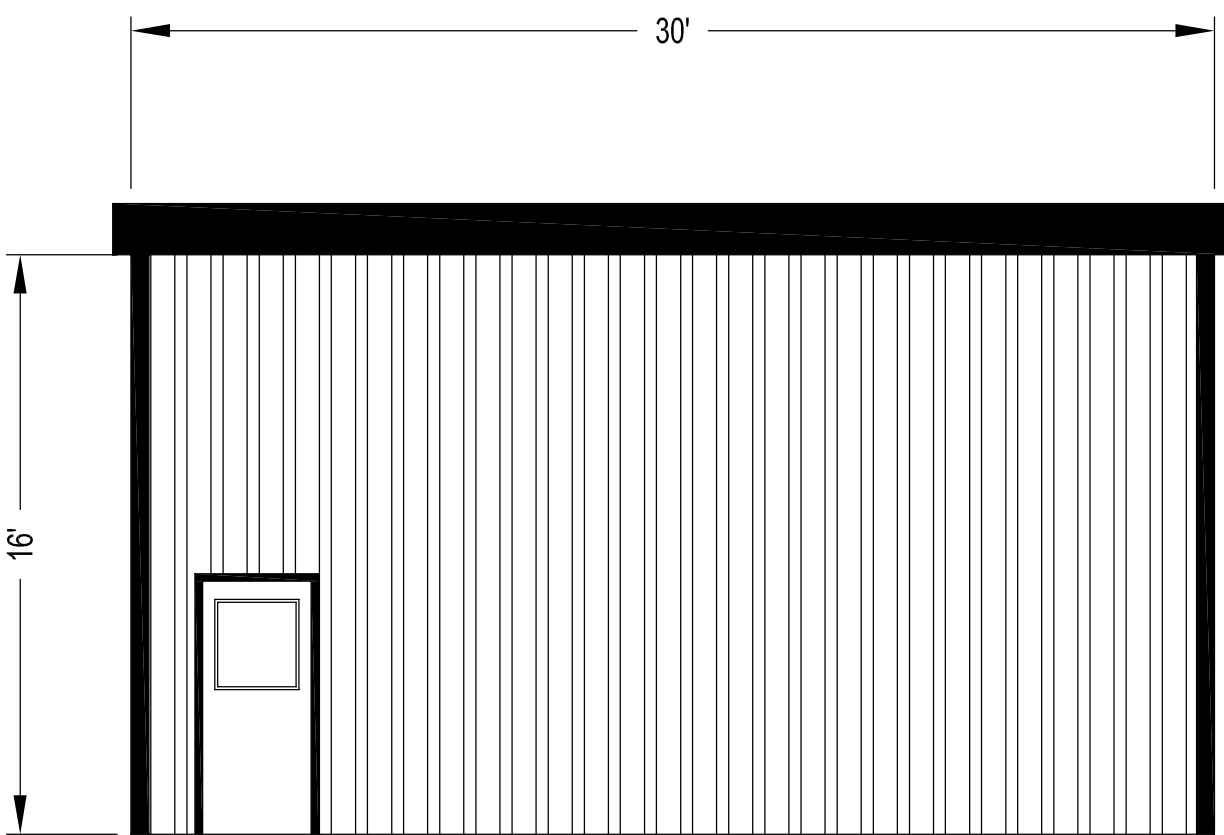

WEST

Project Information

AJAX PAVING



*The Future
is Riding on AJAX.*

NORTH VENICE, FL

Drawing Title

BUILDINGS 4&5
ELEVATIONS

Consultants

Submittals

Issued For	Date
☒ review	9.4.25
☐ record	
☐ use	
☐ permit	
☐ other:	

Revisions

No	Description	Date
1		
2		
3		
4		
5		
6		
7		
8		
9		
10		
11		
12		
13		
14		
15		
16		
17		
18		
19		
20		

Control

designed	AH
drawn	AH
checked	SH
scale	NTS

Sheet No.

A1.1