




E:\CRA\SDA3 SOUTH EAST ELEVATIONS.dwg, 6/16/2022 9:45:57 AM, #2 - Hibner + Levine & Associates - Architects & Planners

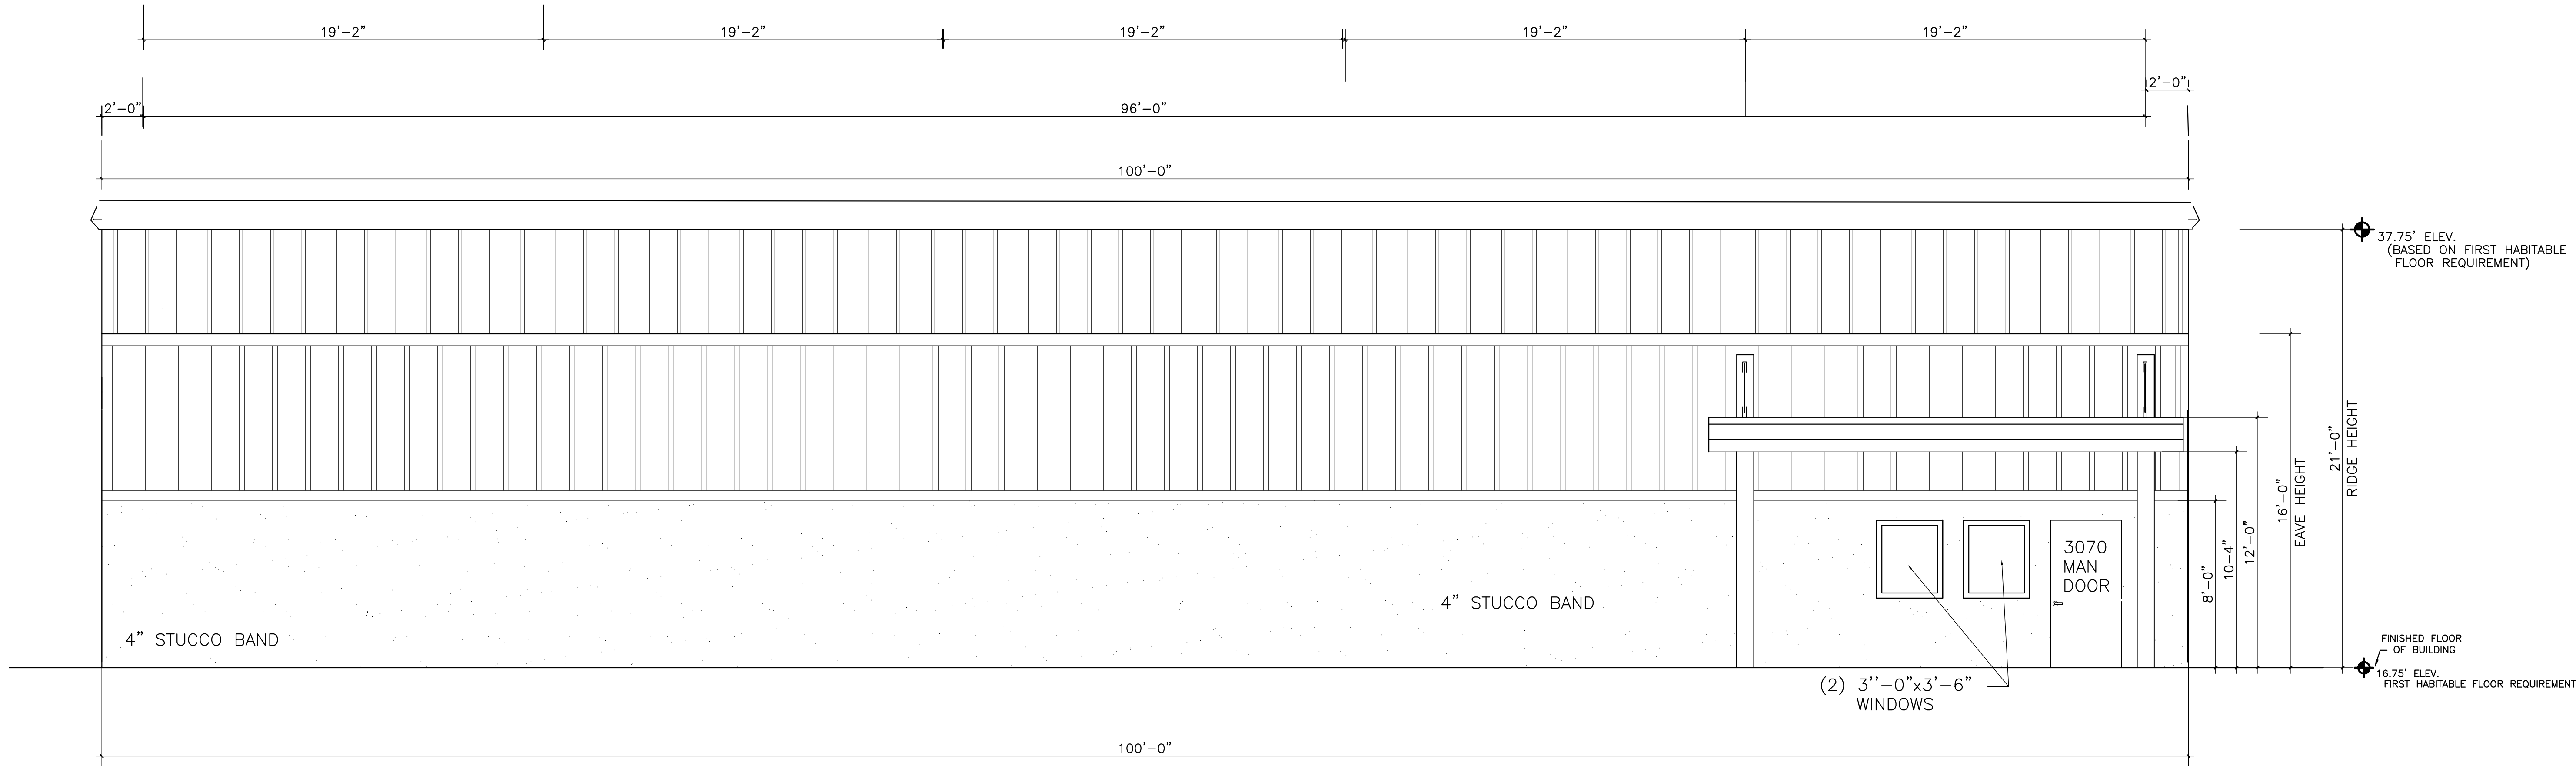

SOUTH ELEVATION

DO NOT SCALE DRAWINGS
USE CALCULATED DIMENSIONS

1/4" = 1'-0"

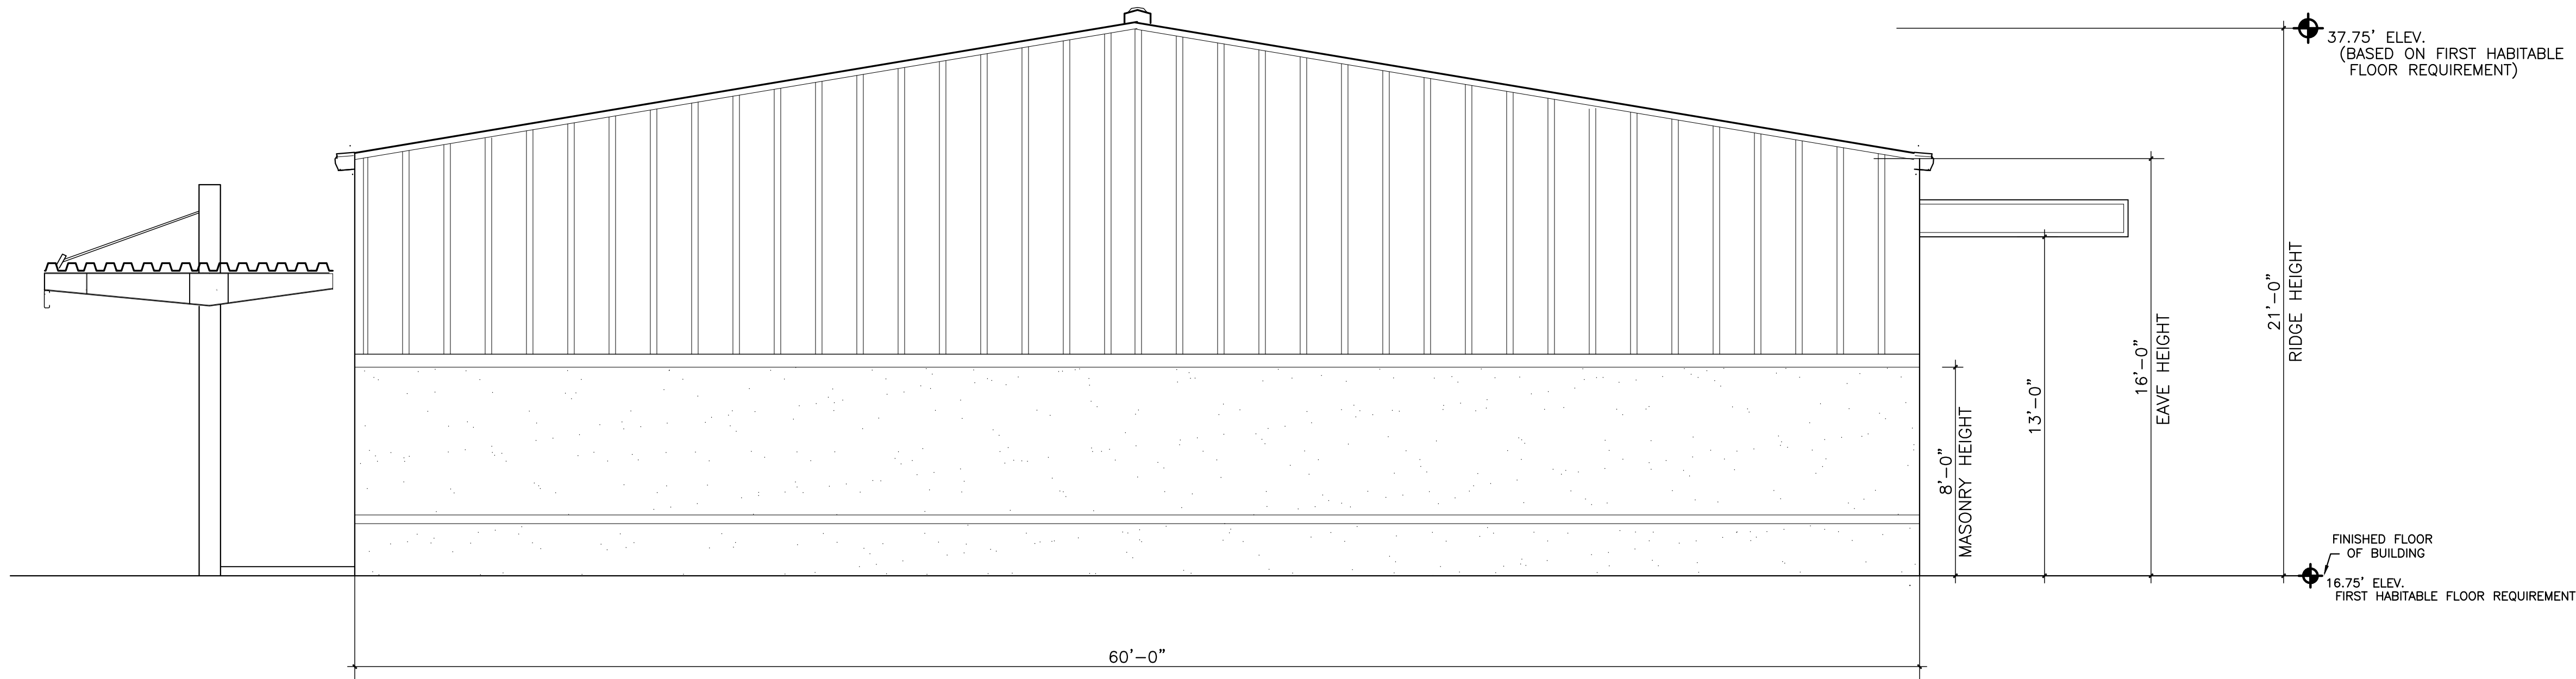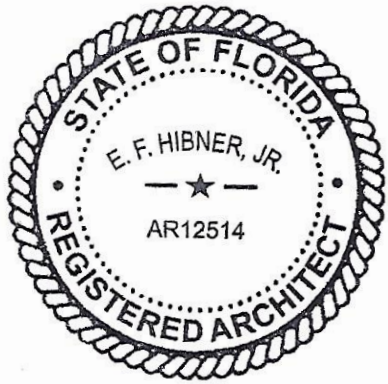

EAST ELEVATION

DO NOT SCALE DRAWINGS
USE CALCULATED DIMENSIONS

1/4" = 1'-0"

CRA PHASE 2 – FABRICATION SHOP
LOT 12 – TRIPLE DIAMOND BOULEVARD
CITY OF VENICE


PRELIMINARY ☐
CONSTRUCTION ☒
FINAL RECORD ☐
REVISIONS

DRAWN BY
JLS
CHECKED BY
EH
DATE
JUNE 20, 2022
PLAN NO
HL 21-1161

SHEET NO.

A
3


HIBNER + LEVINE & ASSOCIATES
Architects • Planners
400 South Tamiami Trail Suite 100
Venice, Florida 34286
484-9833

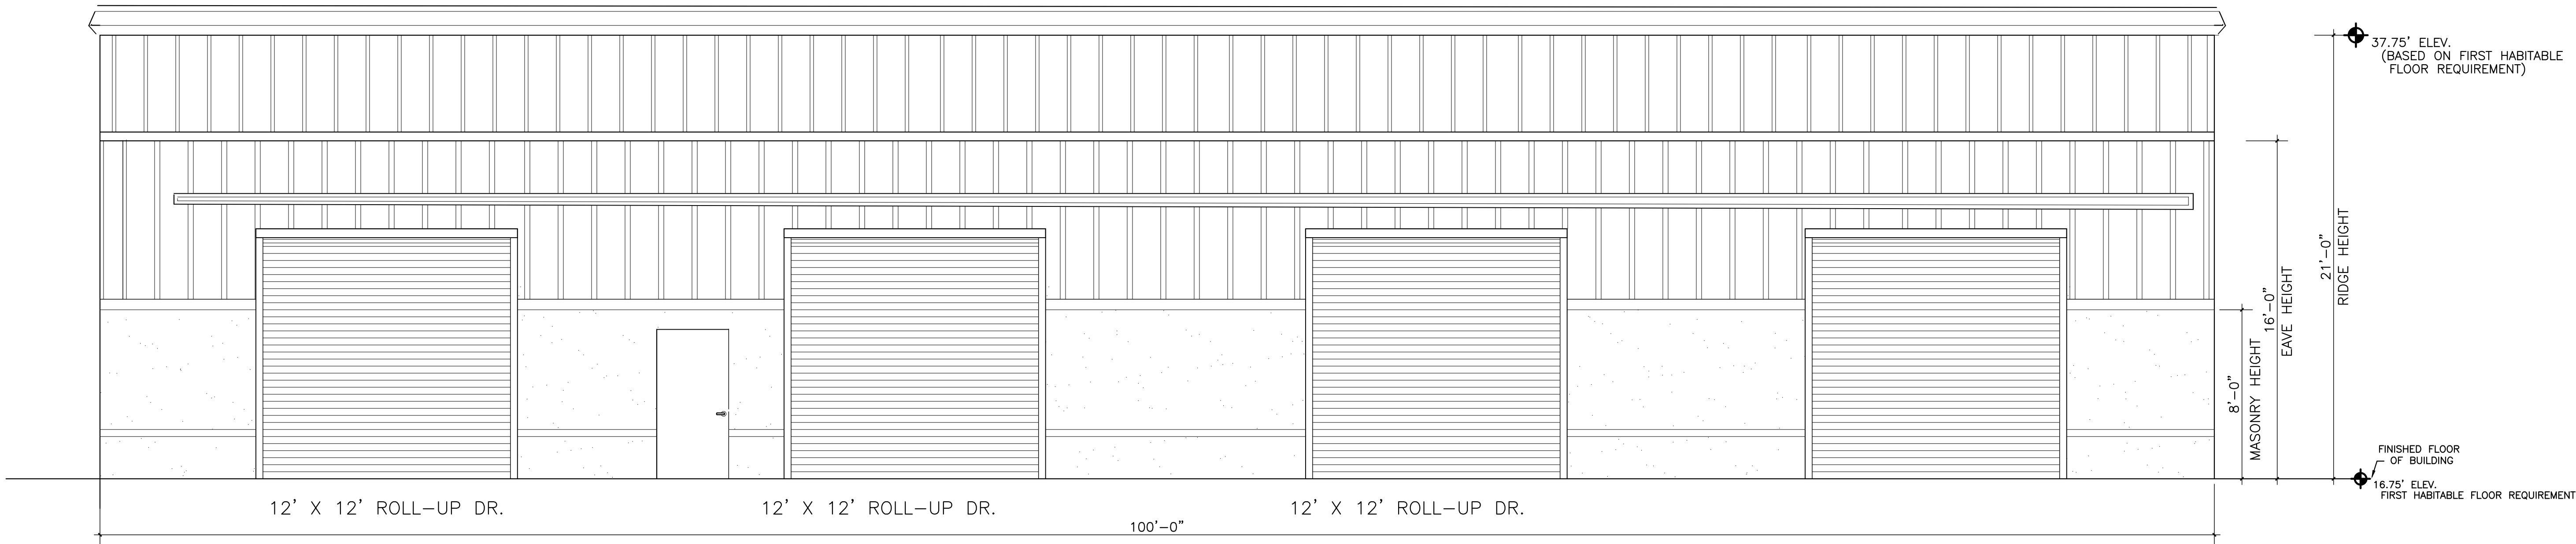

NORTH ELEVATION

DO NOT SCALE DRAWINGS
USE CALCULATED DIMENSIONS

1/4" = 1'-0"

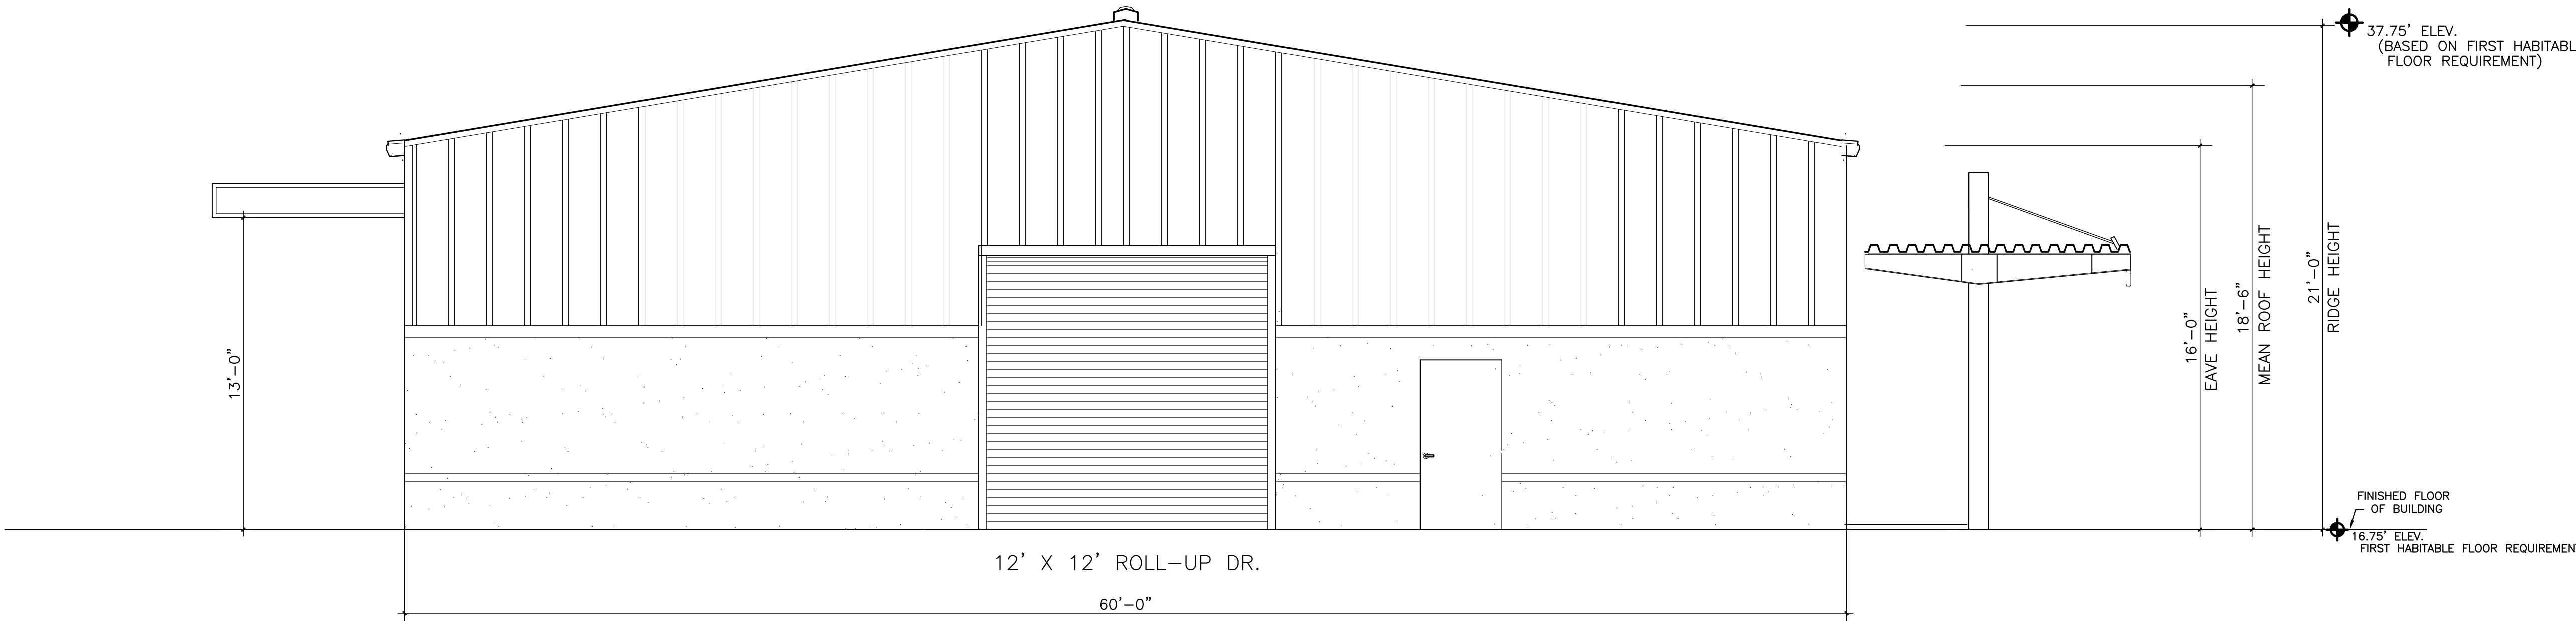

WEST ELEVATION

DO NOT SCALE DRAWINGS
USE CALCULATED DIMENSIONS

1/4" = 1'-0"