
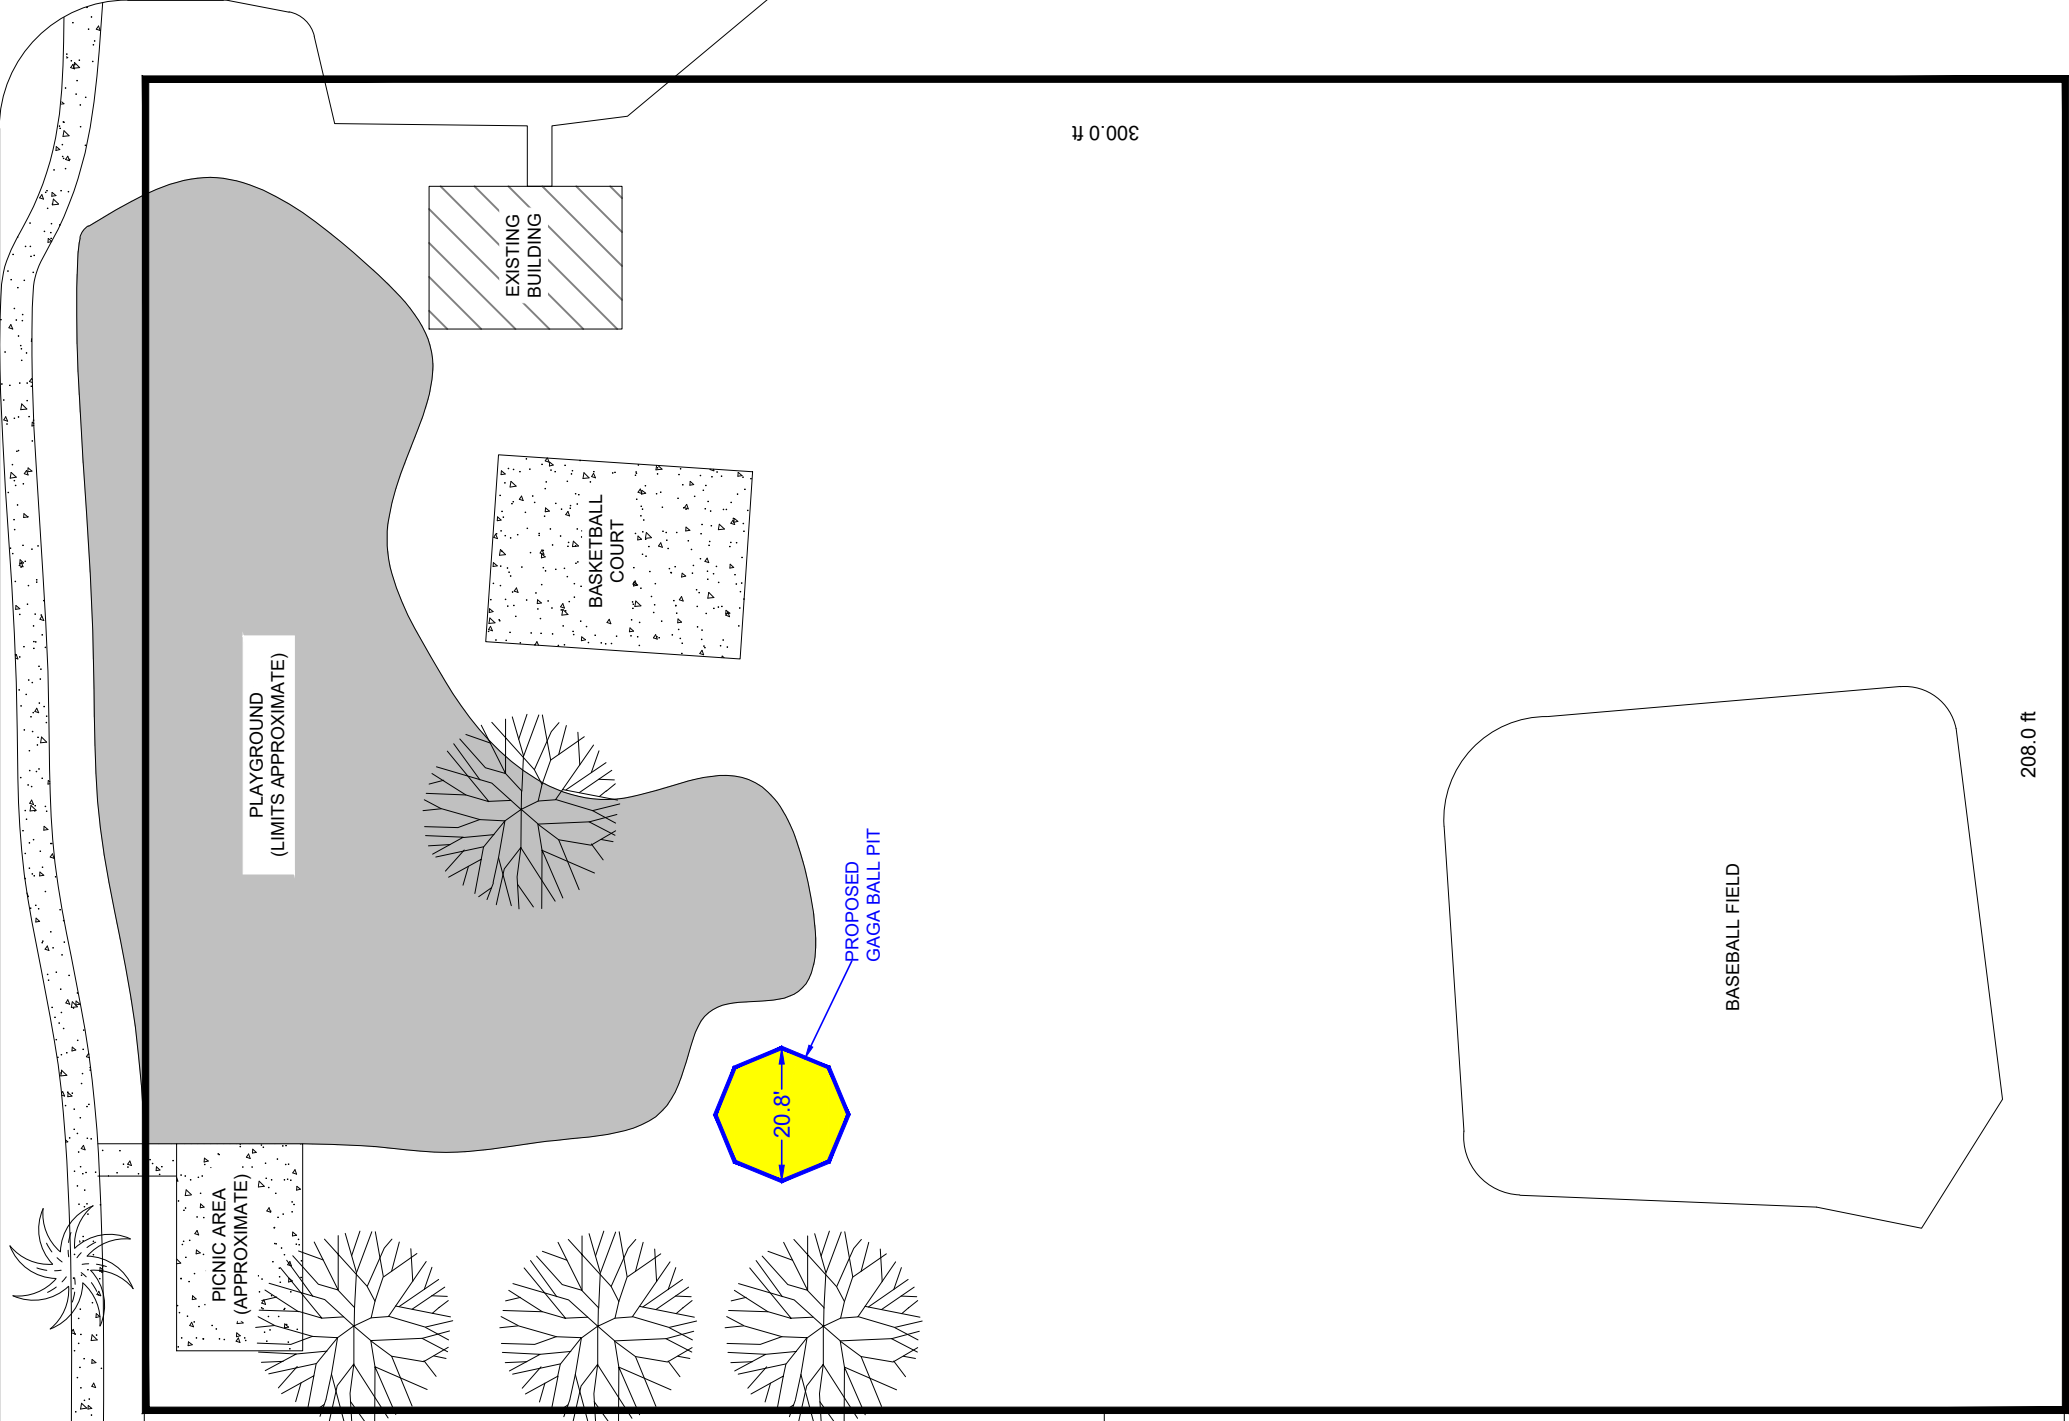


GENERAL NOTES:

1. THE PROPOSED DRAWING WAS CREATED UTILIZING THE PROPERTY APPRAISER GIS AND PICTURES TAKEN AT THE SITE. IT WAS NOT MEASURED OR SURVEYED. IT'S PURPOSE IS FOR A GENERAL CONCEPT PLAN AND NOT MEANT FOR CONSTRUCTION.
2. THE GAGA BALL PIT SHALL BE AT LEAST 20 FEET ACROSS. THE ACTUAL SIZE AND LOCATION WOULD HAVE TO BE FIELD LOCATED AND VERIFIED.

GROVELAND AVENUE

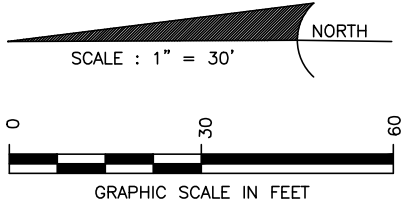

COUNTRY CLUB WAY

MYRTLE AVENUE

|            |
|------------|
| REVISIONS: |
|            |
|            |
|            |
|            |

CONCEPT PLAN FOR:  
**MUNDY PARK**  
PROPOSED GAGA BALL & CORNHOLE  
830 GROVELAND AVENUE  
VENICE, FLORIDA 34285

|                                                      |                                             |                                                         |                    |
|------------------------------------------------------|---------------------------------------------|---------------------------------------------------------|--------------------|
| SCALE:<br>1" = 30'                                   | S / T / R:<br>08/39S/19E                    | PARCEL ID:<br>0410-12-0001                              | JOB NO.:<br>N/A    |
| SUBDIVISION:<br>EDGEWOOD SEC OF<br>VENICE<br>CLIENT: | LOTS / BLOCK:<br>LOTS 1-4, 19-22<br>BLK 215 | SONYA G. FRONCKOWIAK, P.E.<br>FLORIDA LICENSE NO: 65736 | DATE:<br>6/27/2022 |
| N/A                                                  | ZONING:<br>GU                               | TITLE:<br>SITE PLAN                                     | SHEET<br>1 OF 1    |