




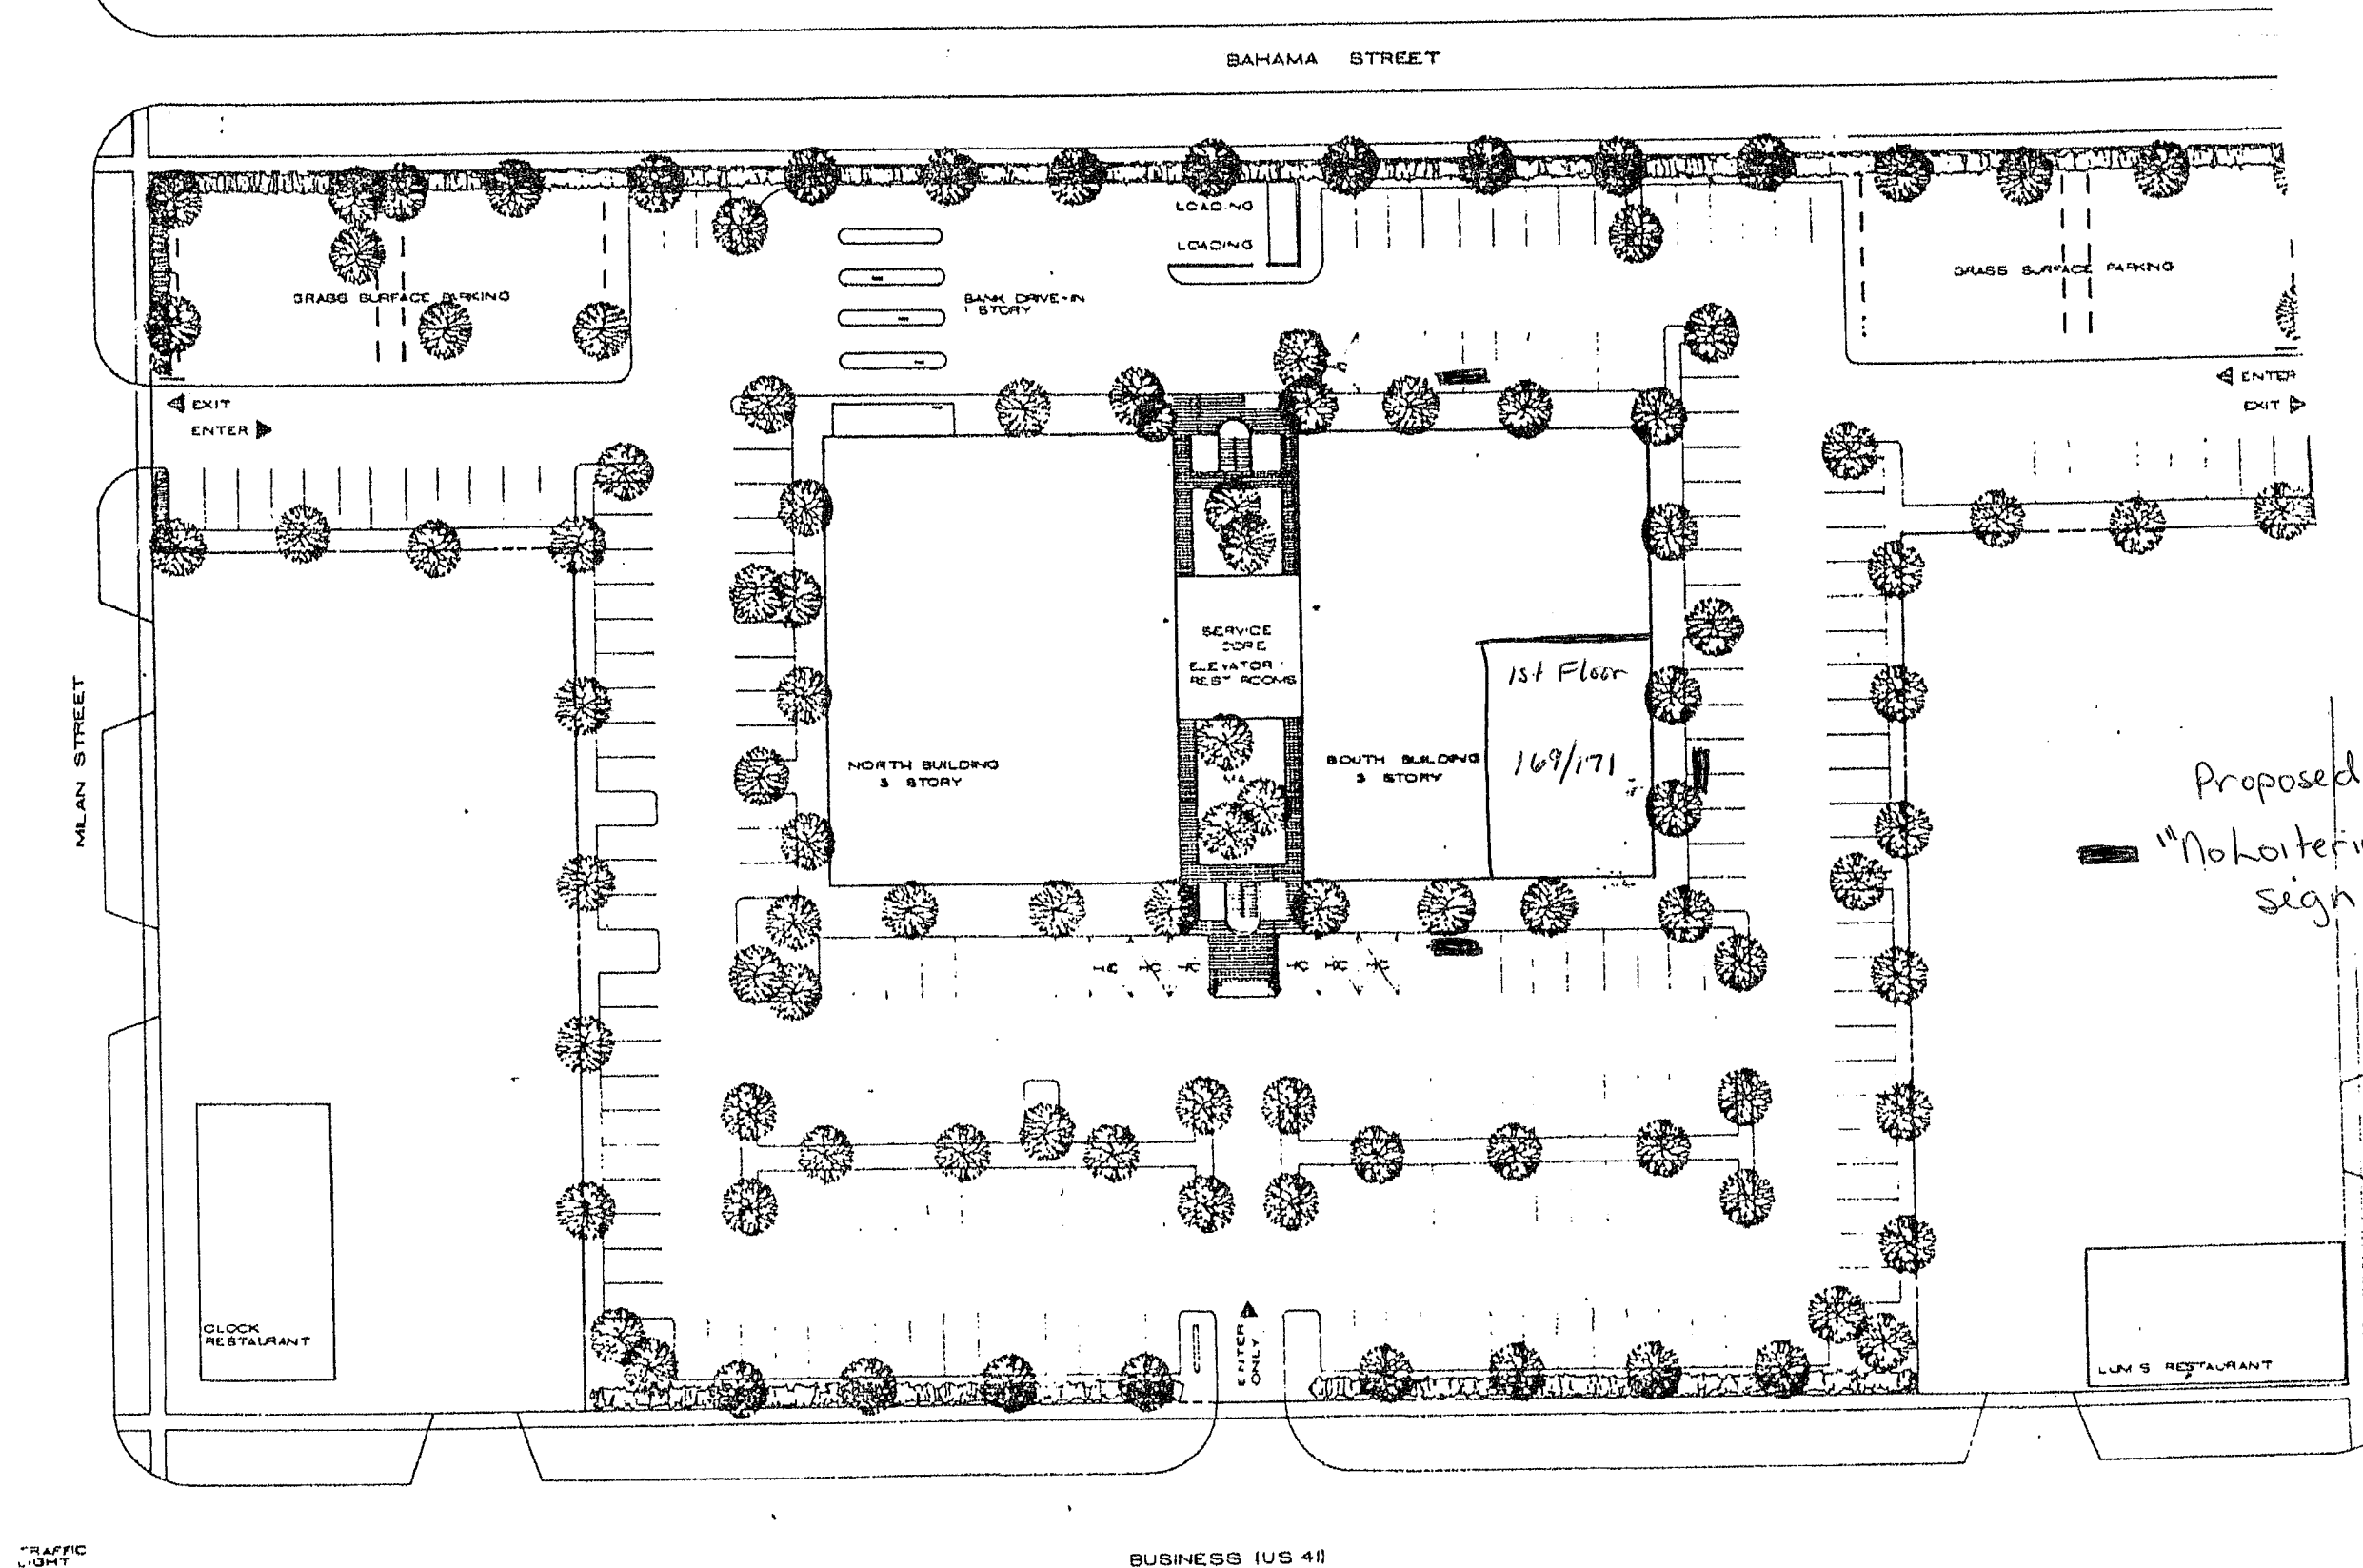

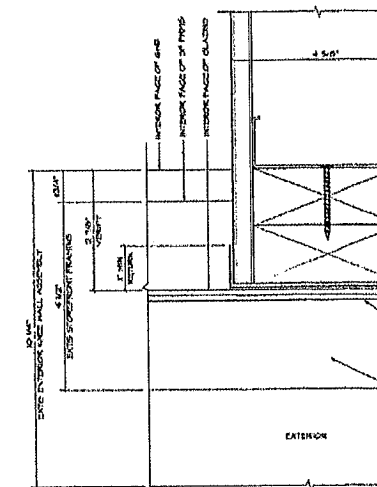

1
A-A
DETAIL BRAKE FORMED PARTITION
NON RATED PARTITION

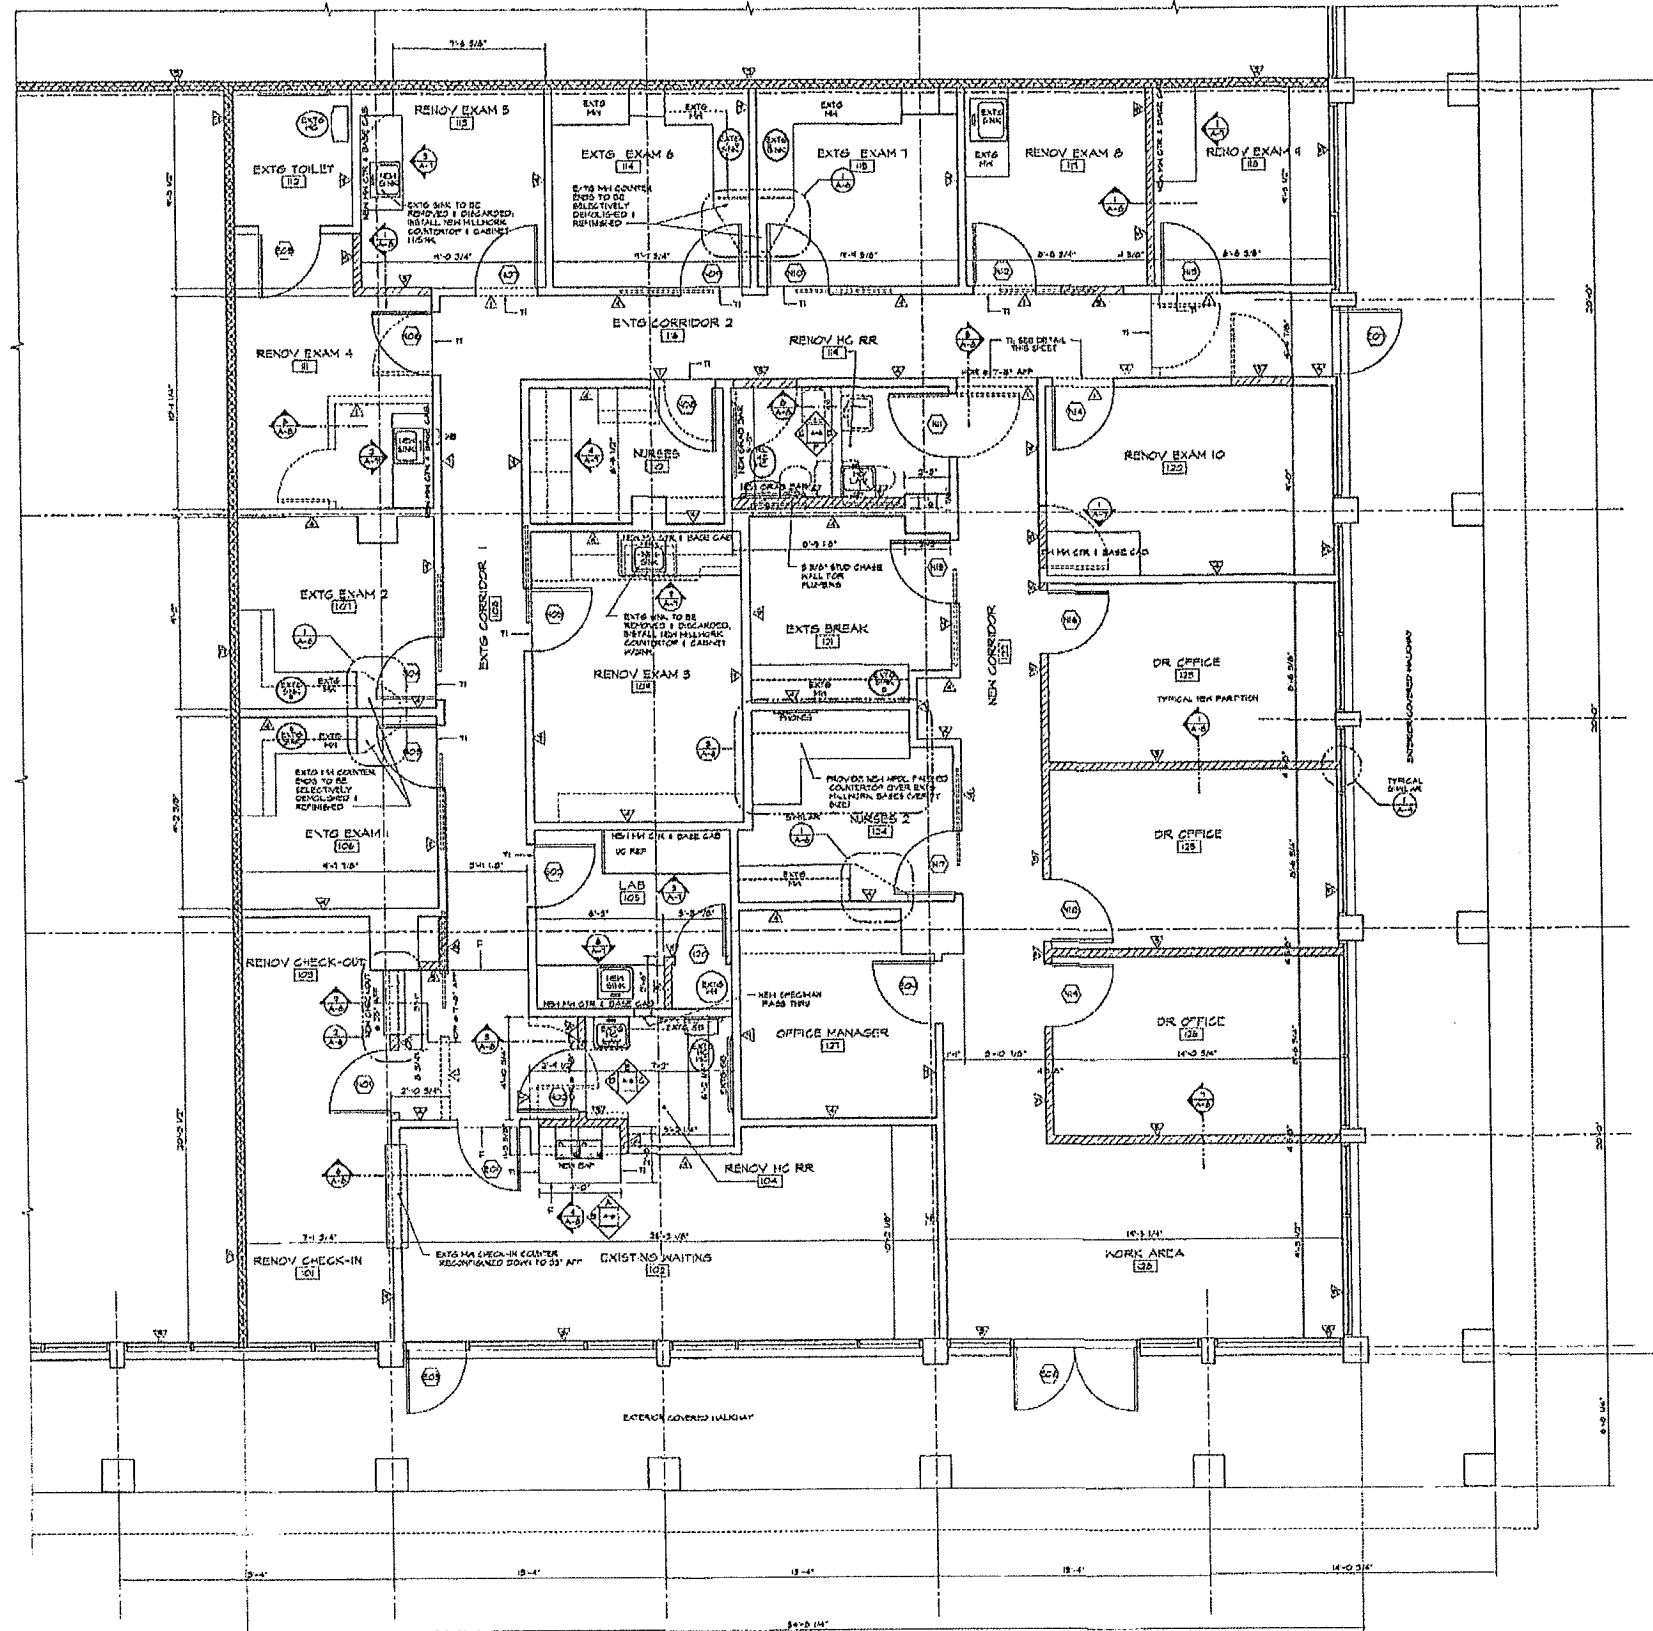

2
A-A
DETAIL ALUMINUM REDUCER T1

PLAN NOT

1. THE ARCHITECT & ENGINEER ACCEPT THE EXISTING CONDITIONS, WHILE DRAWING, THE EXISTING CONDITIONS IN THE CURRENT & BUILDING INCLUDING MECHANICAL, ELECTRICAL, ARCHITECTURAL, ELEVATIONS HAVE BEEN DRAWN.
2. THE EXISTING CONTRACTOR SHALL BE RESPONSIBLE FOR THE EXISTING CONDITIONS WHICH AFFECT THE EXISTING CONDITIONS AS SHOWN ON THE DRAWINGS.


RENOVATION MA

SYMBOL	DESCRIPTION
	EXISTING INTERIOR PARTITION TO
	EXISTING 4 INCH NON-RATED PARTITION WALLS/DOOR OVER 2'0" TO BOTTOM OF FLOOR DECK AND RESPONSE TO EXISTING FLOOR MAT AND FOR EXISTING WALLS/DOOR MAT FOR EXISTING WALLS/DOOR MAT
	EXISTING EXTERIOR PARTITION WALLS/DOOR OVER 2'0" TO BOTTOM OF FLOOR DECK AND RESPONSE TO EXISTING FLOOR MAT AND FOR EXISTING WALLS/DOOR MAT FOR EXISTING WALLS/DOOR MAT
	NEW 4 INCH NON-RATED PARTITION WALLS/DOOR OVER 2'0" TO BOTTOM OF FLOOR DECK AND RESPONSE TO EXISTING FLOOR MAT AND FOR EXISTING WALLS/DOOR MAT FOR EXISTING WALLS/DOOR MAT
	NEW 4 INCH NON-RATED PARTITION WALLS/DOOR OVER 2'0" TO BOTTOM OF FLOOR DECK AND RESPONSE TO EXISTING FLOOR MAT AND FOR EXISTING WALLS/DOOR MAT FOR EXISTING WALLS/DOOR MAT

RENOVATION PLAN

10K	EXISTING FUTURE DEVICE, OR
AL	EXISTING FUTURE DEVICE TO
10K	NEW FUTURE OR DEVICE TO

RENOVATION FLOOR PLAN - PARTIAL 1ST FLOOR 3,325 SF GROSS

 

SCALE: 1/4" = 1'-0"