


## The Eye Associates

## Elevations

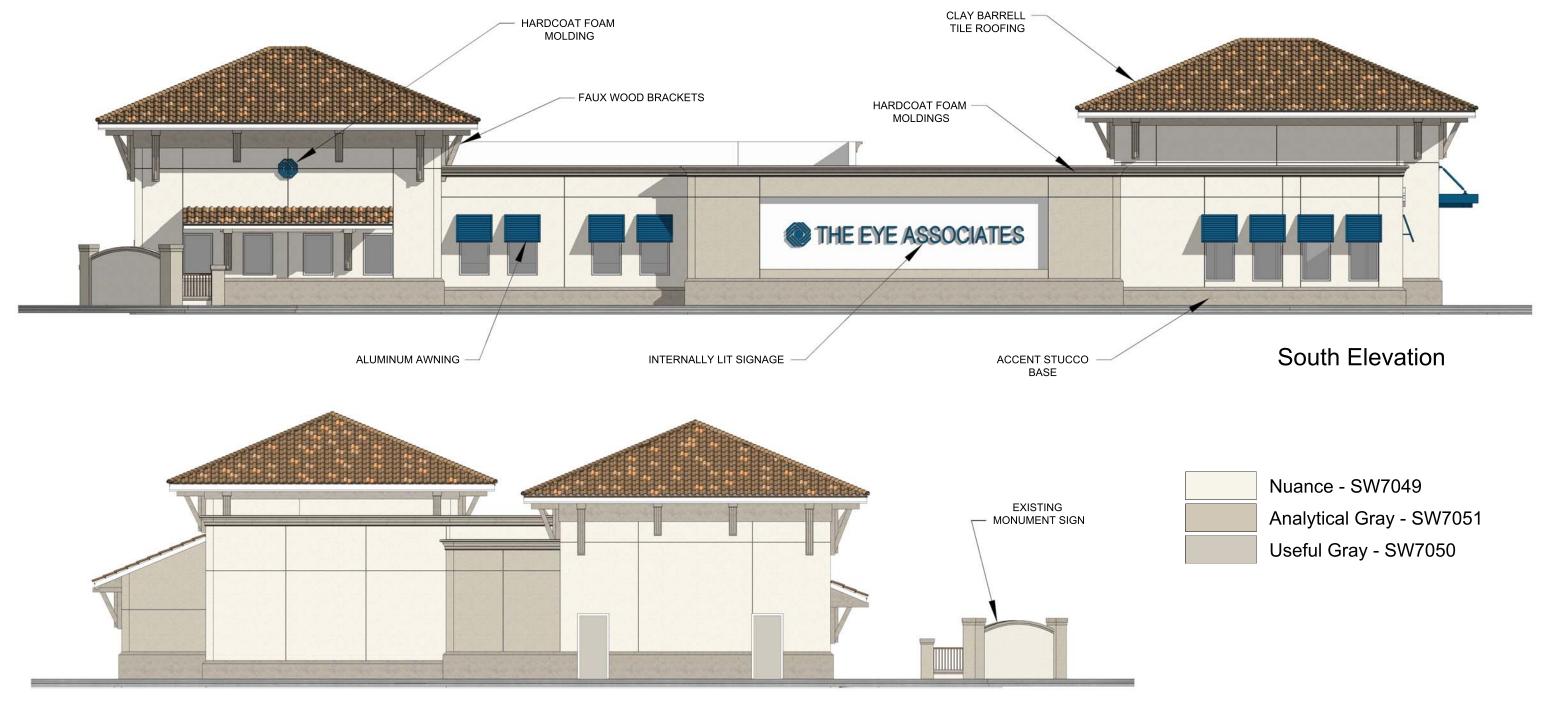



West Elevation

## The Eye Associates





scale: NTS