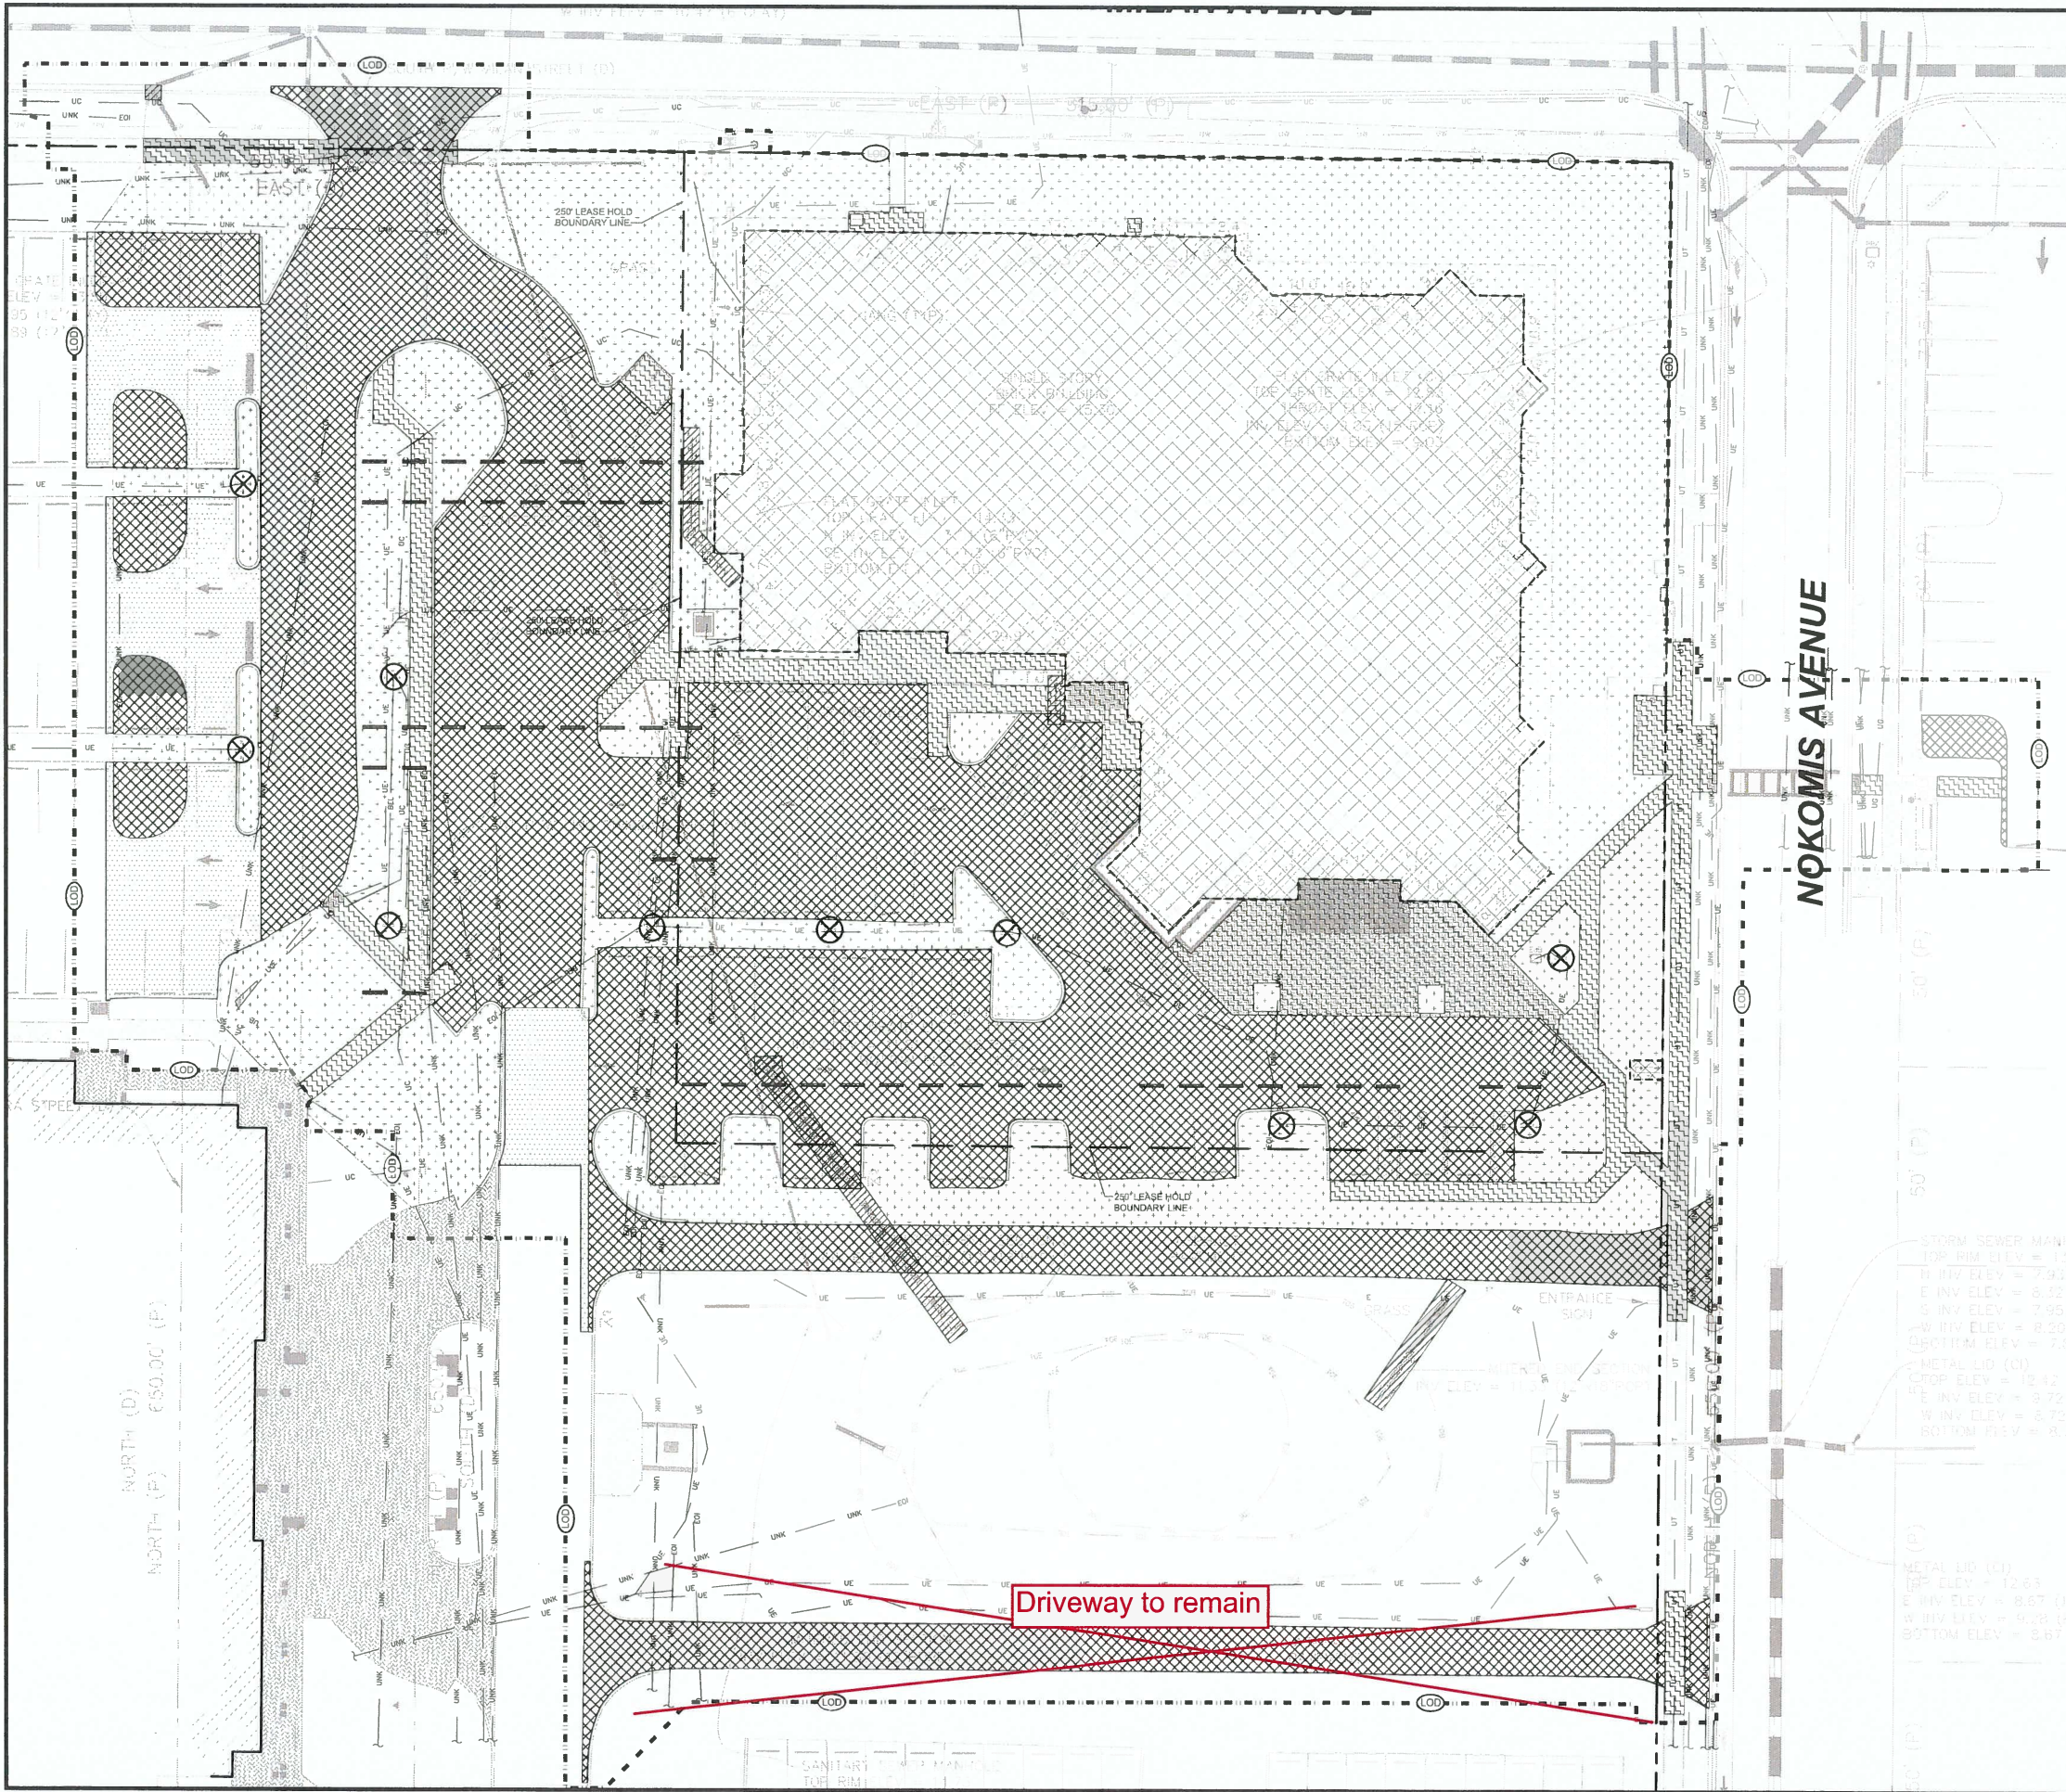


- DEMOLITION LEGEND**
- [Cross-hatch pattern] EXISTING BUILDING TO BE REMOVED
 - [Diagonal hatch pattern] EXISTING PAVEMENT AND BASE AND ANY ASSOCIATED CURBING TO BE REMOVED
 - [Dotted pattern] EXISTING PAVEMENT TO BE MILLED AND RESURFACED
 - [Stippled pattern] EXISTING LANDSCAPE / GROUND COVER TO BE REMOVED
 - [Horizontal hatch pattern] EXISTING CONCRETE SIDEWALKS / PADS TO BE REMOVED
 - [Circle with cross] EXISTING LIGHT POLE TO BE REMOVED
 - [Wavy hatch pattern] EXISTING STORM LINE TO BE REMOVED

STORM SEWER MAIN:
TOP RIM ELEV = 7.3
N INV ELEV = 7.91
E INV ELEV = 8.32
S INV ELEV = 7.95
SW INV ELEV = 8.20
BOTTOM ELEV = 7.5

METAL LID (C)
TOP ELEV = 12.42
N INV ELEV = 9.72
W INV ELEV = 9.72
BOTTOM ELEV = 8.1

METAL LID (C)
TOP ELEV = 12.63
N INV ELEV = 8.67
W INV ELEV = 9.28
BOTTOM ELEV = 8.87

Driveway to remain

www.cphcorp.com

**A Full Service
A & E Firm**

Plans Prepared By
CPI, Inc.
3277A Fruitville Rd., Suite 2
Sarasota, FL 34237
Ph: 941.365.4771
Licenses:
Eng. C.O.A. No. 3215
Survey L.B. No. 7143
Arch. Lic. No. AA2600926
Landscape Lic. No. LC0900298

No.	Date	Revision
1	5/05/17	RESUBMIT TO THE CITY OF VENICE
2	4/20/17	RESUBMIT TO THE CITY OF VENICE


Designed: K. Upp
Drawn: K. Upp
Checked: D. Moyer
Scale: As Noted
Job No.: S29701
Date: 12/16 © 2017

DEMOLITION PLAN

SARASOTA COUNTY - VENICE LIBRARY
CITY OF VENICE / SARASOTA COUNTY / FLORIDA

Sheet No.
DO.1

THIS SHEET NOT VALID FOR CONSTRUCTION WITHOUT COMPLETE SET OF PLANS. SEE GENERAL NOTES FOR MASTER LEGEND.

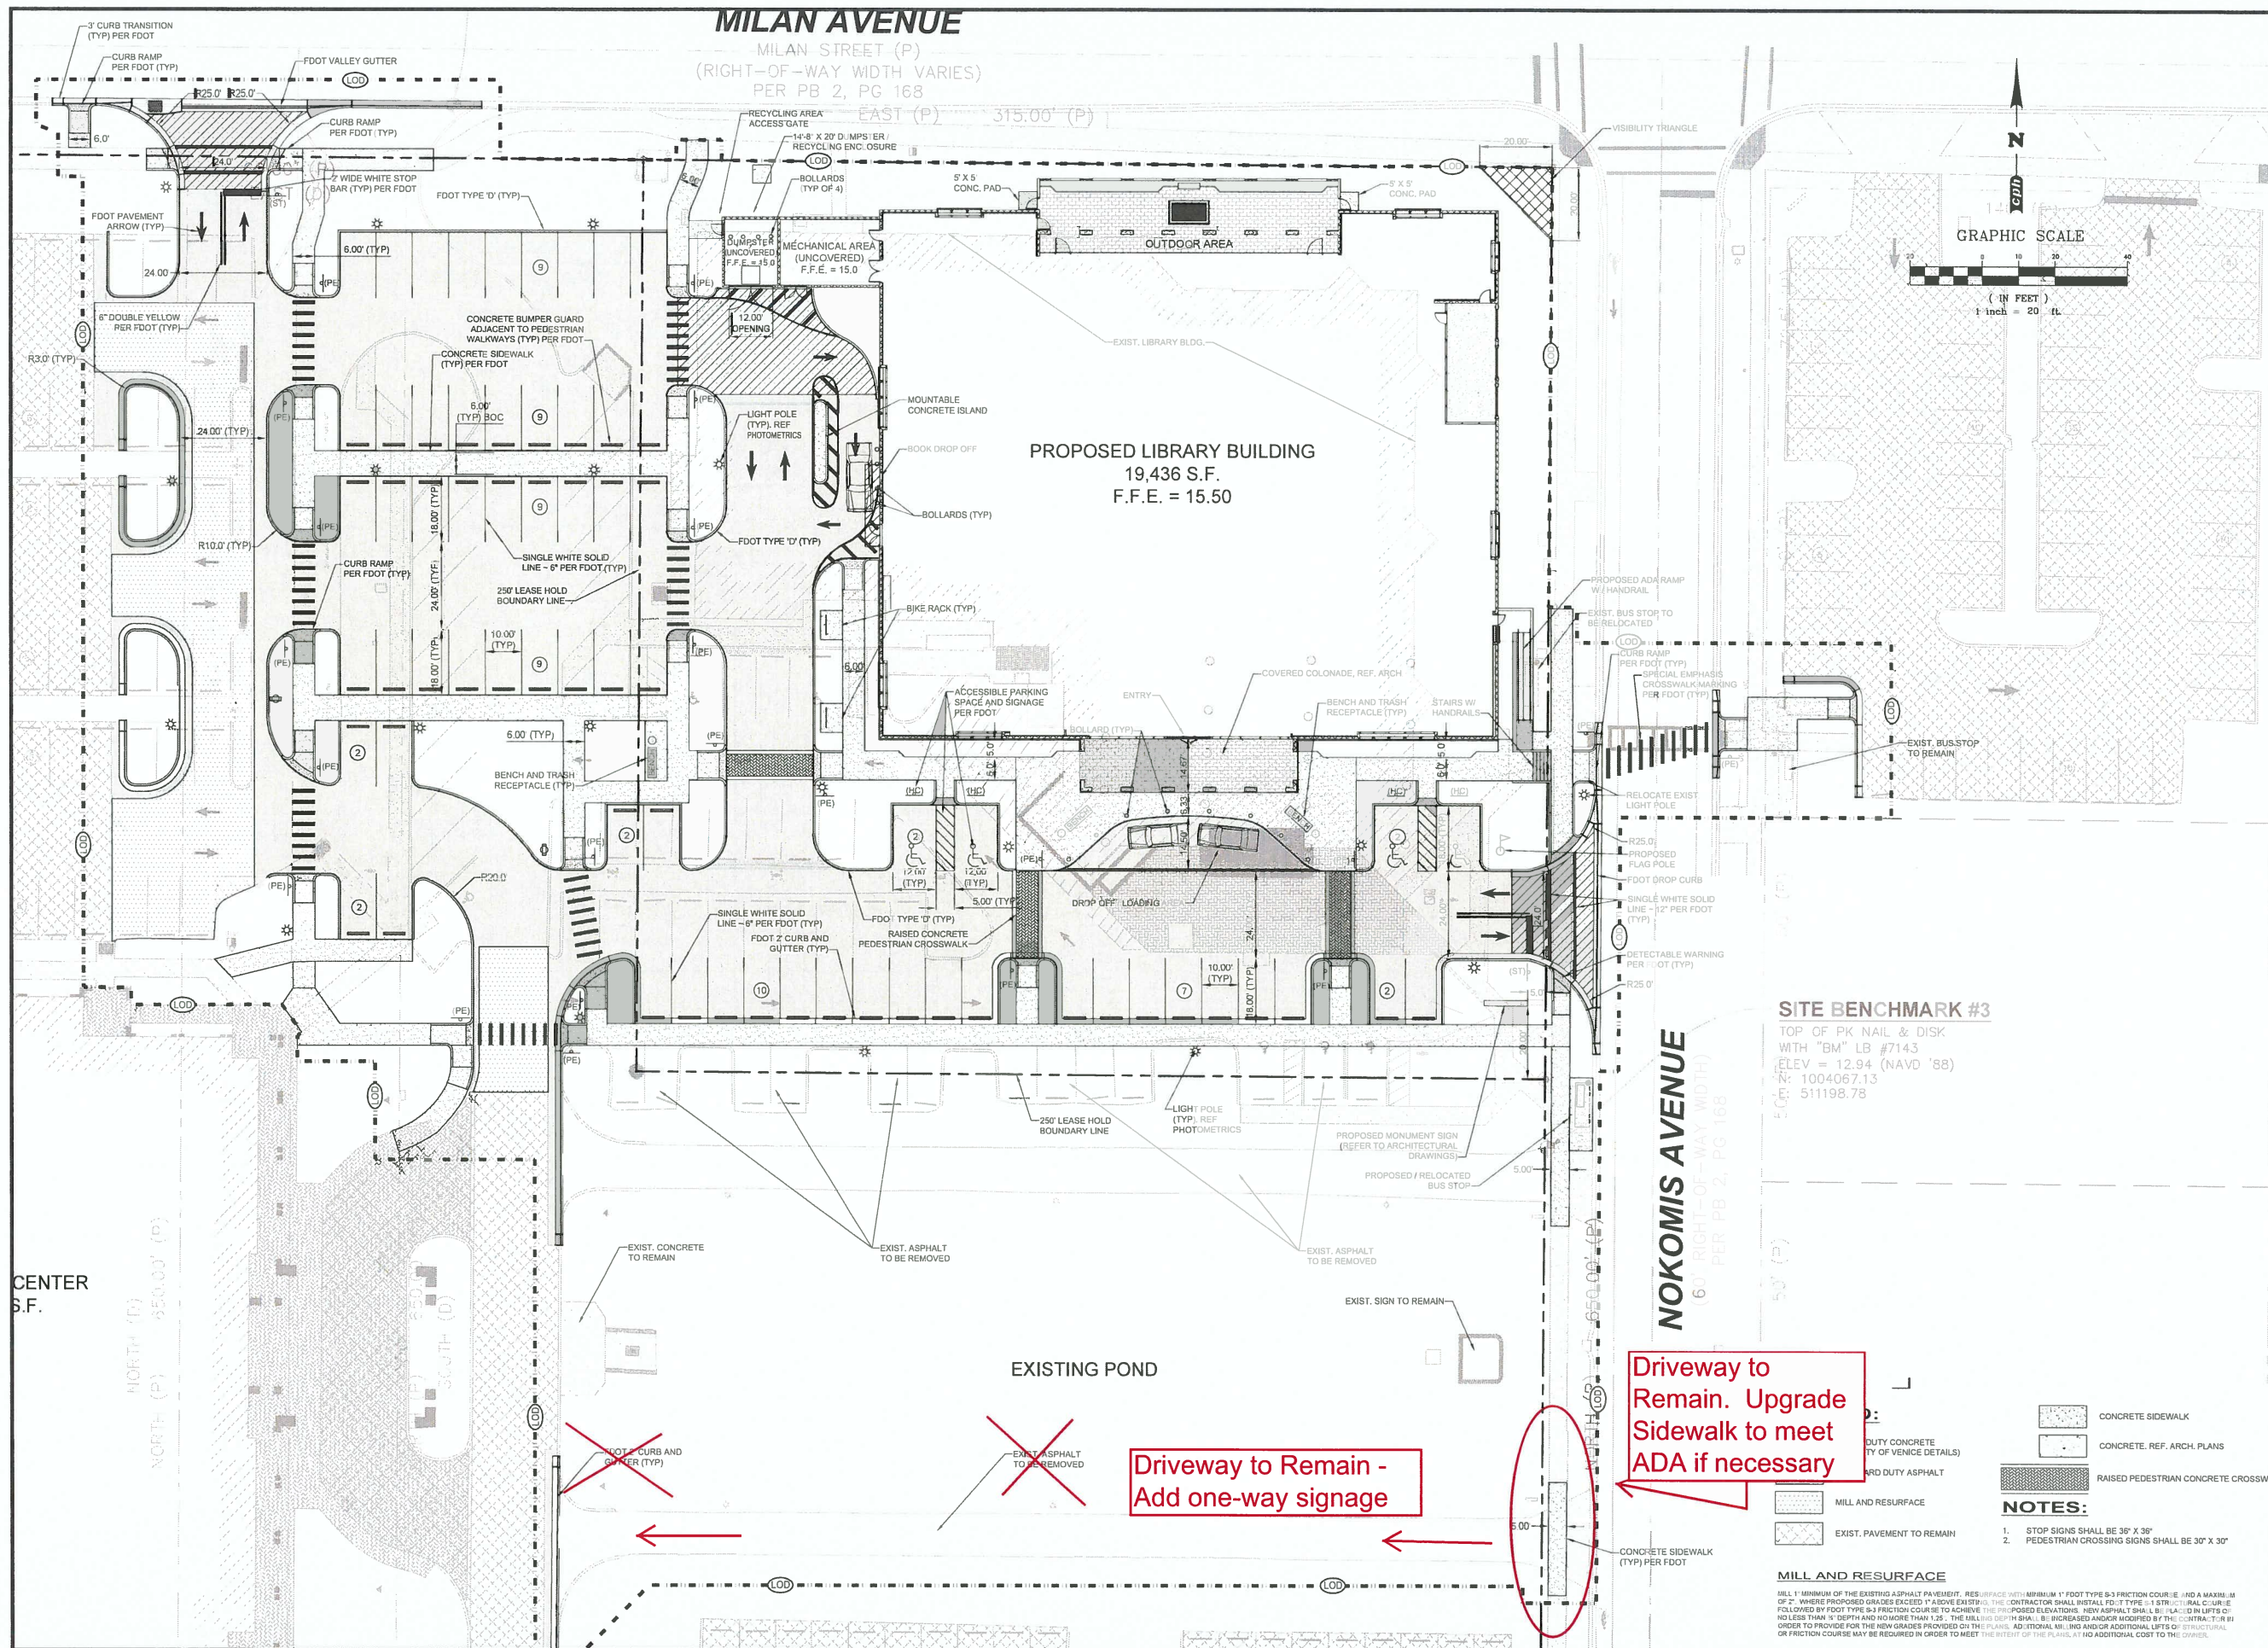

cph
www.cphcorp.com

**A Full Service
A & E Firm**

Plans Prepared By
CPI, Inc.
3277A Fruitville Rd., Suite 2
Sarasota, FL 34237
Ph: 941.365.4771
Licenses:
Eng. C.O.A. No. 3215
Survey L.B. No. 7143
Arch. Lic. No. AA260928
Landscape Lic. No. LC000298

PROFESSIONAL SEAL
K. Upp
No. 69057
STATE OF FLORIDA
Professional Engineer

Revision	No.	Date
RESUBMIT TO THE CITY OF VENICE	1	5/19/17
RESUBMIT TO THE CITY OF VENICE	2	5/05/17
RESUBMIT TO THE CITY OF VENICE	3	4/20/17


Designed: K. Upp
Drawn: K. Upp
Checked: D. Moyer
Scale: As Noted
Job No.: S29701
Date: 12/16 © 2017

SITE DIMENSION PLAN

SARASOTA COUNTY - VENICE LIBRARY
CITY OF VENICE / SARASOTA COUNTY / FLORIDA

Sheet No.
C1.4


THIS SHEET NOT VALID FOR CONSTRUCTION WITHOUT COMPLETE SET OF PLANS. SEE GENERAL NOTES FOR MASTER LEGEND.

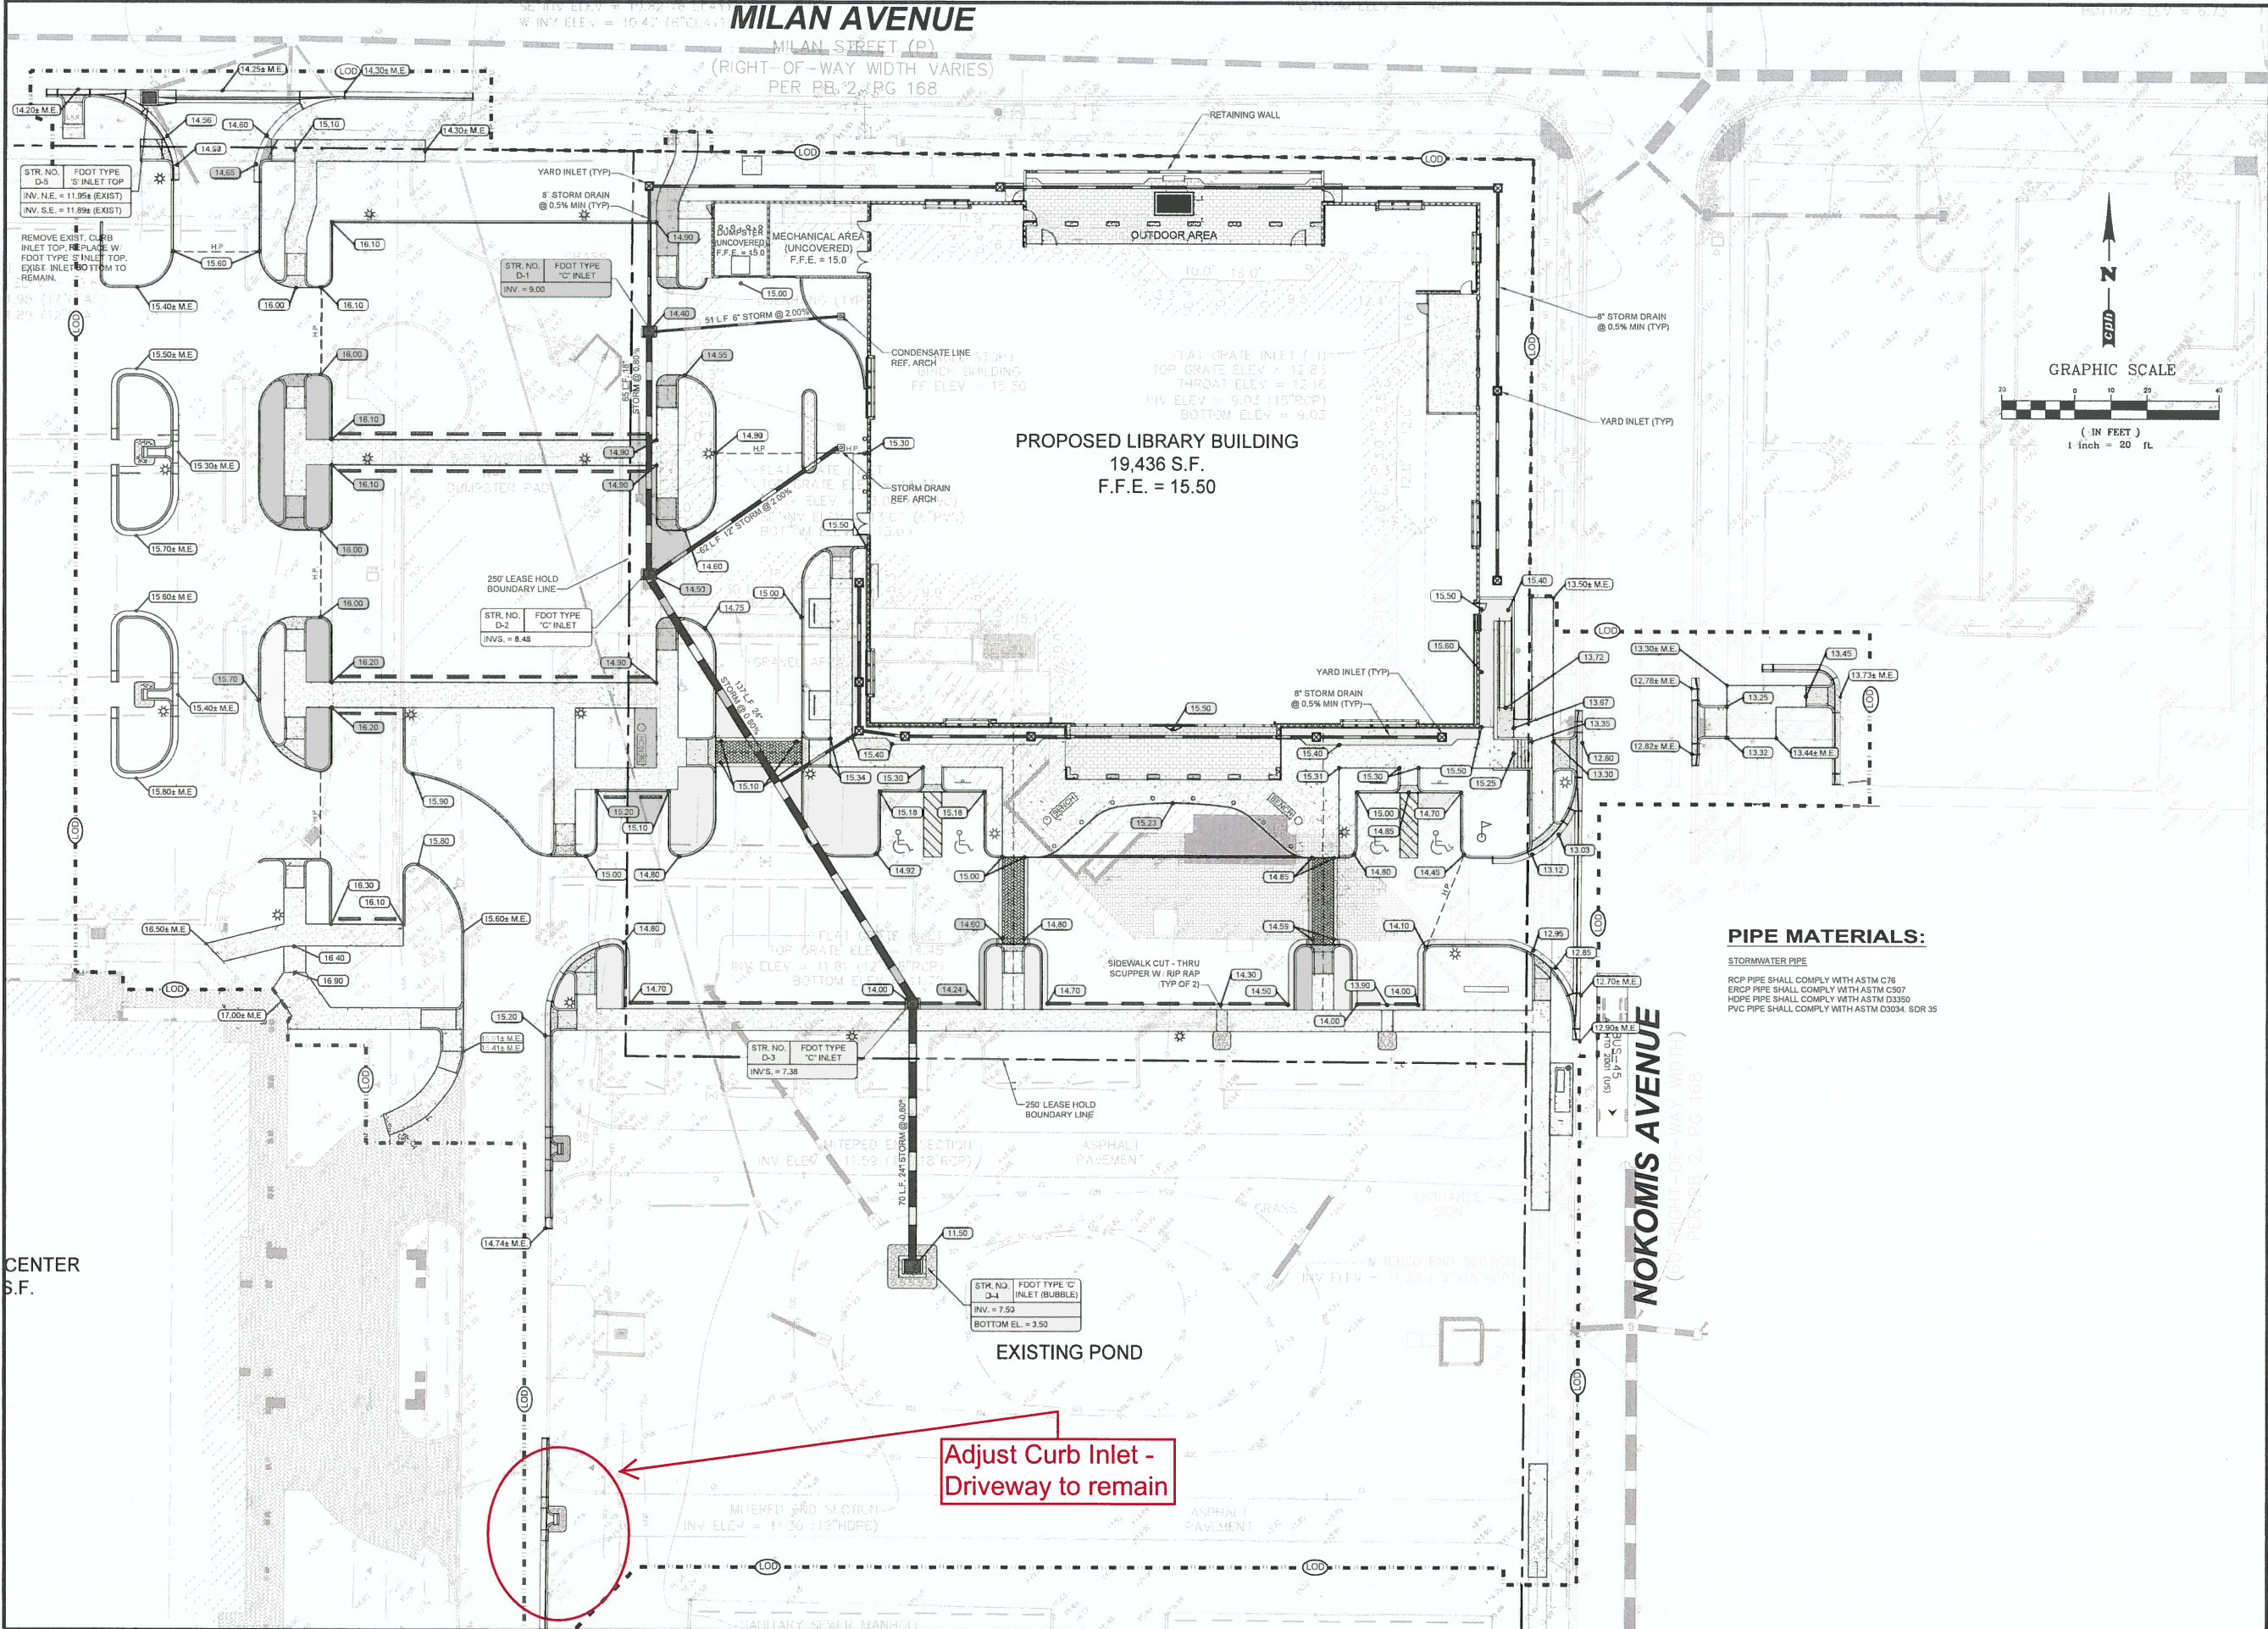

www.cphcorp.com

**A Full Service
A & E Firm**

Plans Prepared By
CPI, Inc.
3277A Fruitville Rd., Suite 2
Sarasota, FL 34237
Ph: 941.365.4771
Licenses:
Eng. C.O.A. No. 3216
Survey L.B. No. 7143
Arch. Lic. No. AA269928
Landscape Lic. No. LC2000298

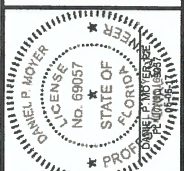

Revision	
RESUBMIT TO THE CITY OF VENICE	
RESUBMIT TO THE CITY OF VENICE	

No.	Date
5/05/17	
4/20/17	


Designed: K. Upp
Drawn: K. Upp
Checked: D. Moyer
Scale: As Noted
Job No.: S29701
Date: 12/16 © 2017

GRADING AND STORM DRAINAGE PLAN

SARASOTA COUNTY - VENICE LIBRARY

CITY OF VENICE / SARASOTA COUNTY / FLORIDA

Sheet No.
C1.5
THIS SHEET NOT VALID FOR
CONSTRUCTION WITHOUT
COMPLETE SET OF PLANS. SEE
GENERAL NOTES FOR MASTER
LEGEND.

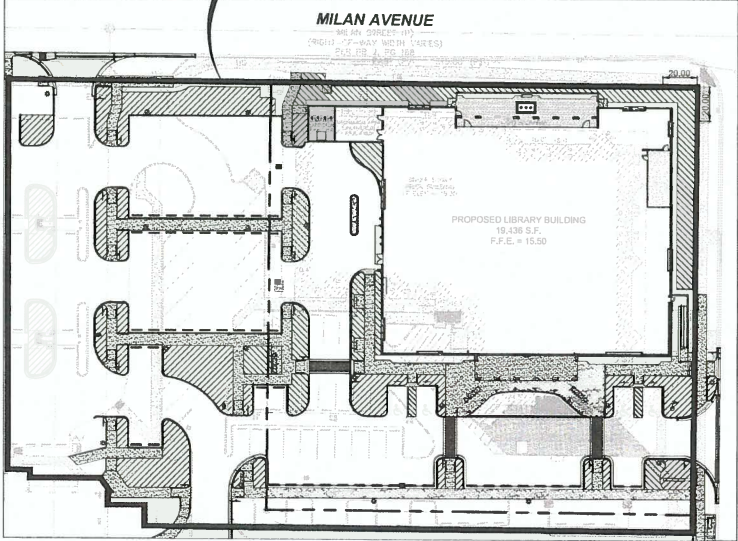

PROJECT AREA = 102,866 S.F. (2.36 AC.)
NUMBER OF TREES REQUIRED: 1 TREE / 2,000 S.F.
102,866 S.F. / 2,000 = 51.4 TREES
NUMBER OF TREES PROPOSED: 46 TREES
EXISTING TREES TO REMAIN: 6 TREES
OVERALL NUMBER OF TREES: 52 TREES

INTERIOR LANDSCAPE DATA - CITY OF VENICE SEC 86 438



Maxwell D. Spann, RLA
FL, LA666780
May 19, 2017