




ARCATA DEL SOL

East Venice Avenue
Venice, Florida 34285

Dated: 12.12.2018

INDEX

<u>SHEET</u>	<u>DESCRIPTION</u>
LS 1 - 6	Landscape
IR 1 - 6	Irrigation
SP 1	Landscape Specification
SP 2	Irrigation Specification


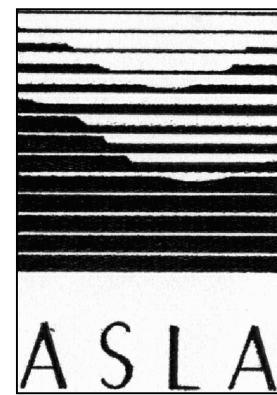



2401 North River Road
Venice, Florida 34292

Mailing Address: **P.O. Box 236**
Venice, Florida 34284-0236

phone: 941.485.1272
fax: 941.488.6236

www.hazeltinenurseries.com
info@hazeltinenurseries.com

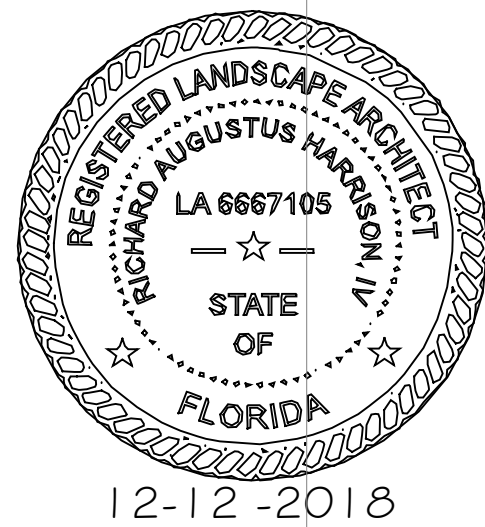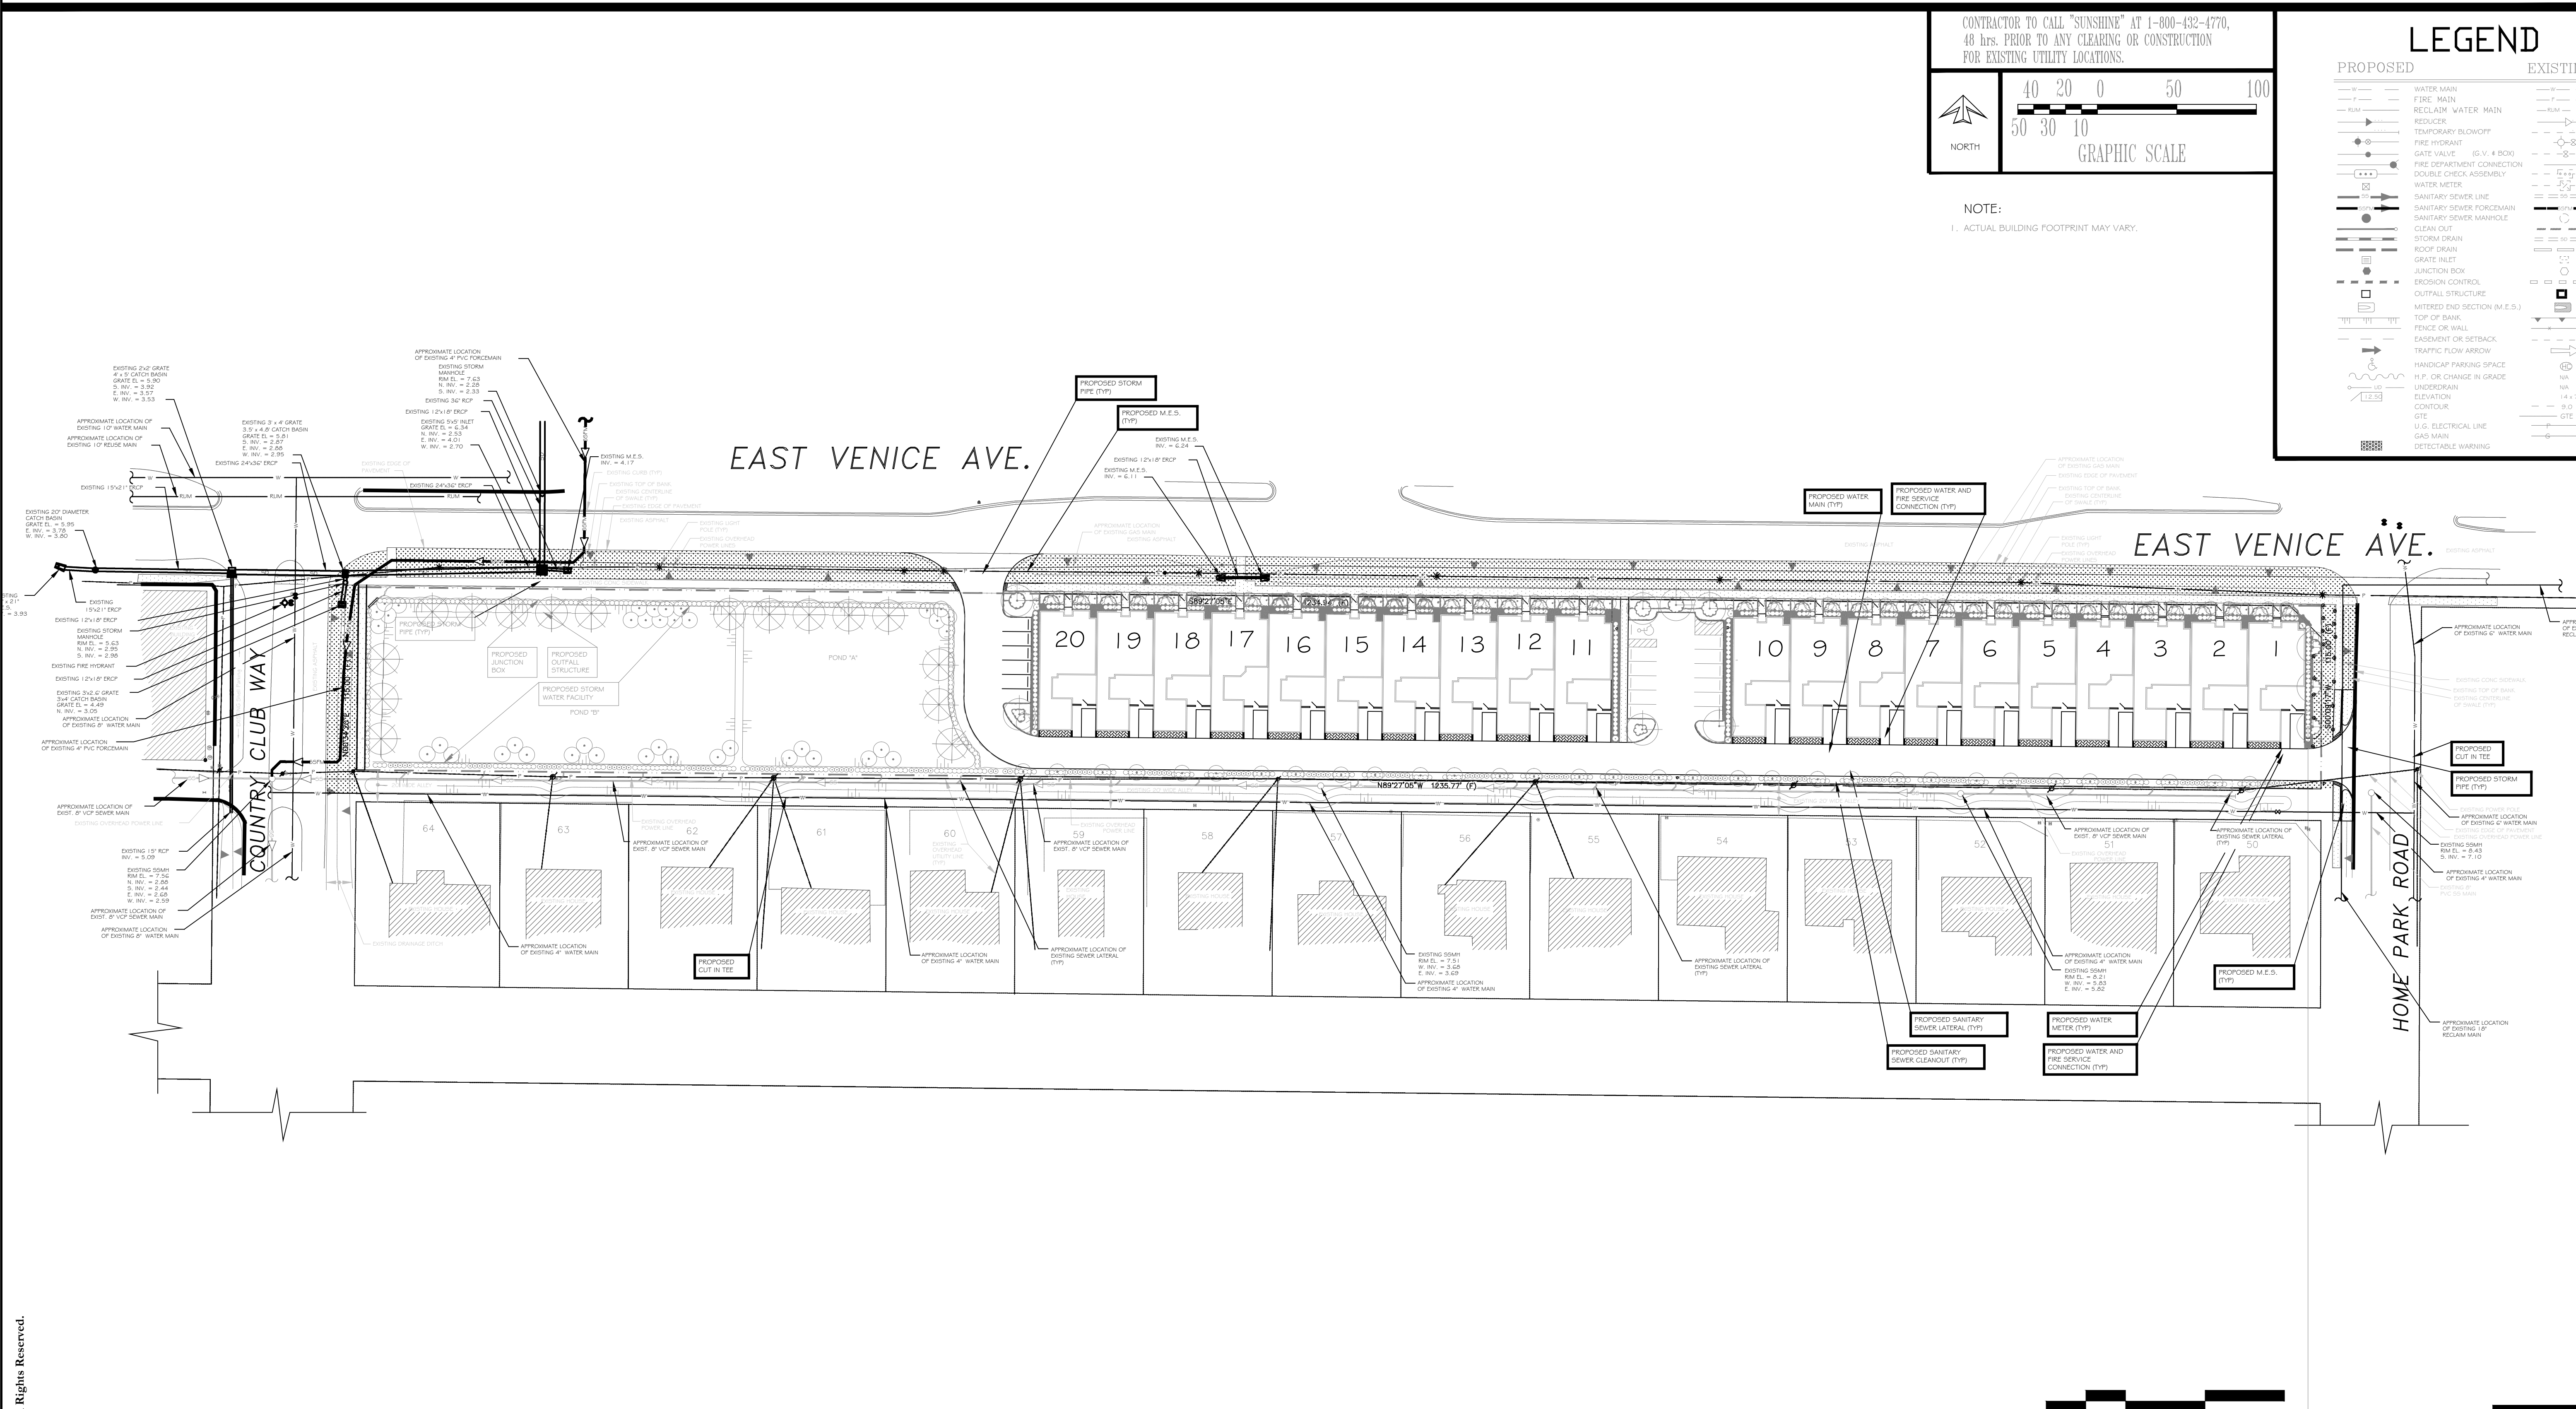


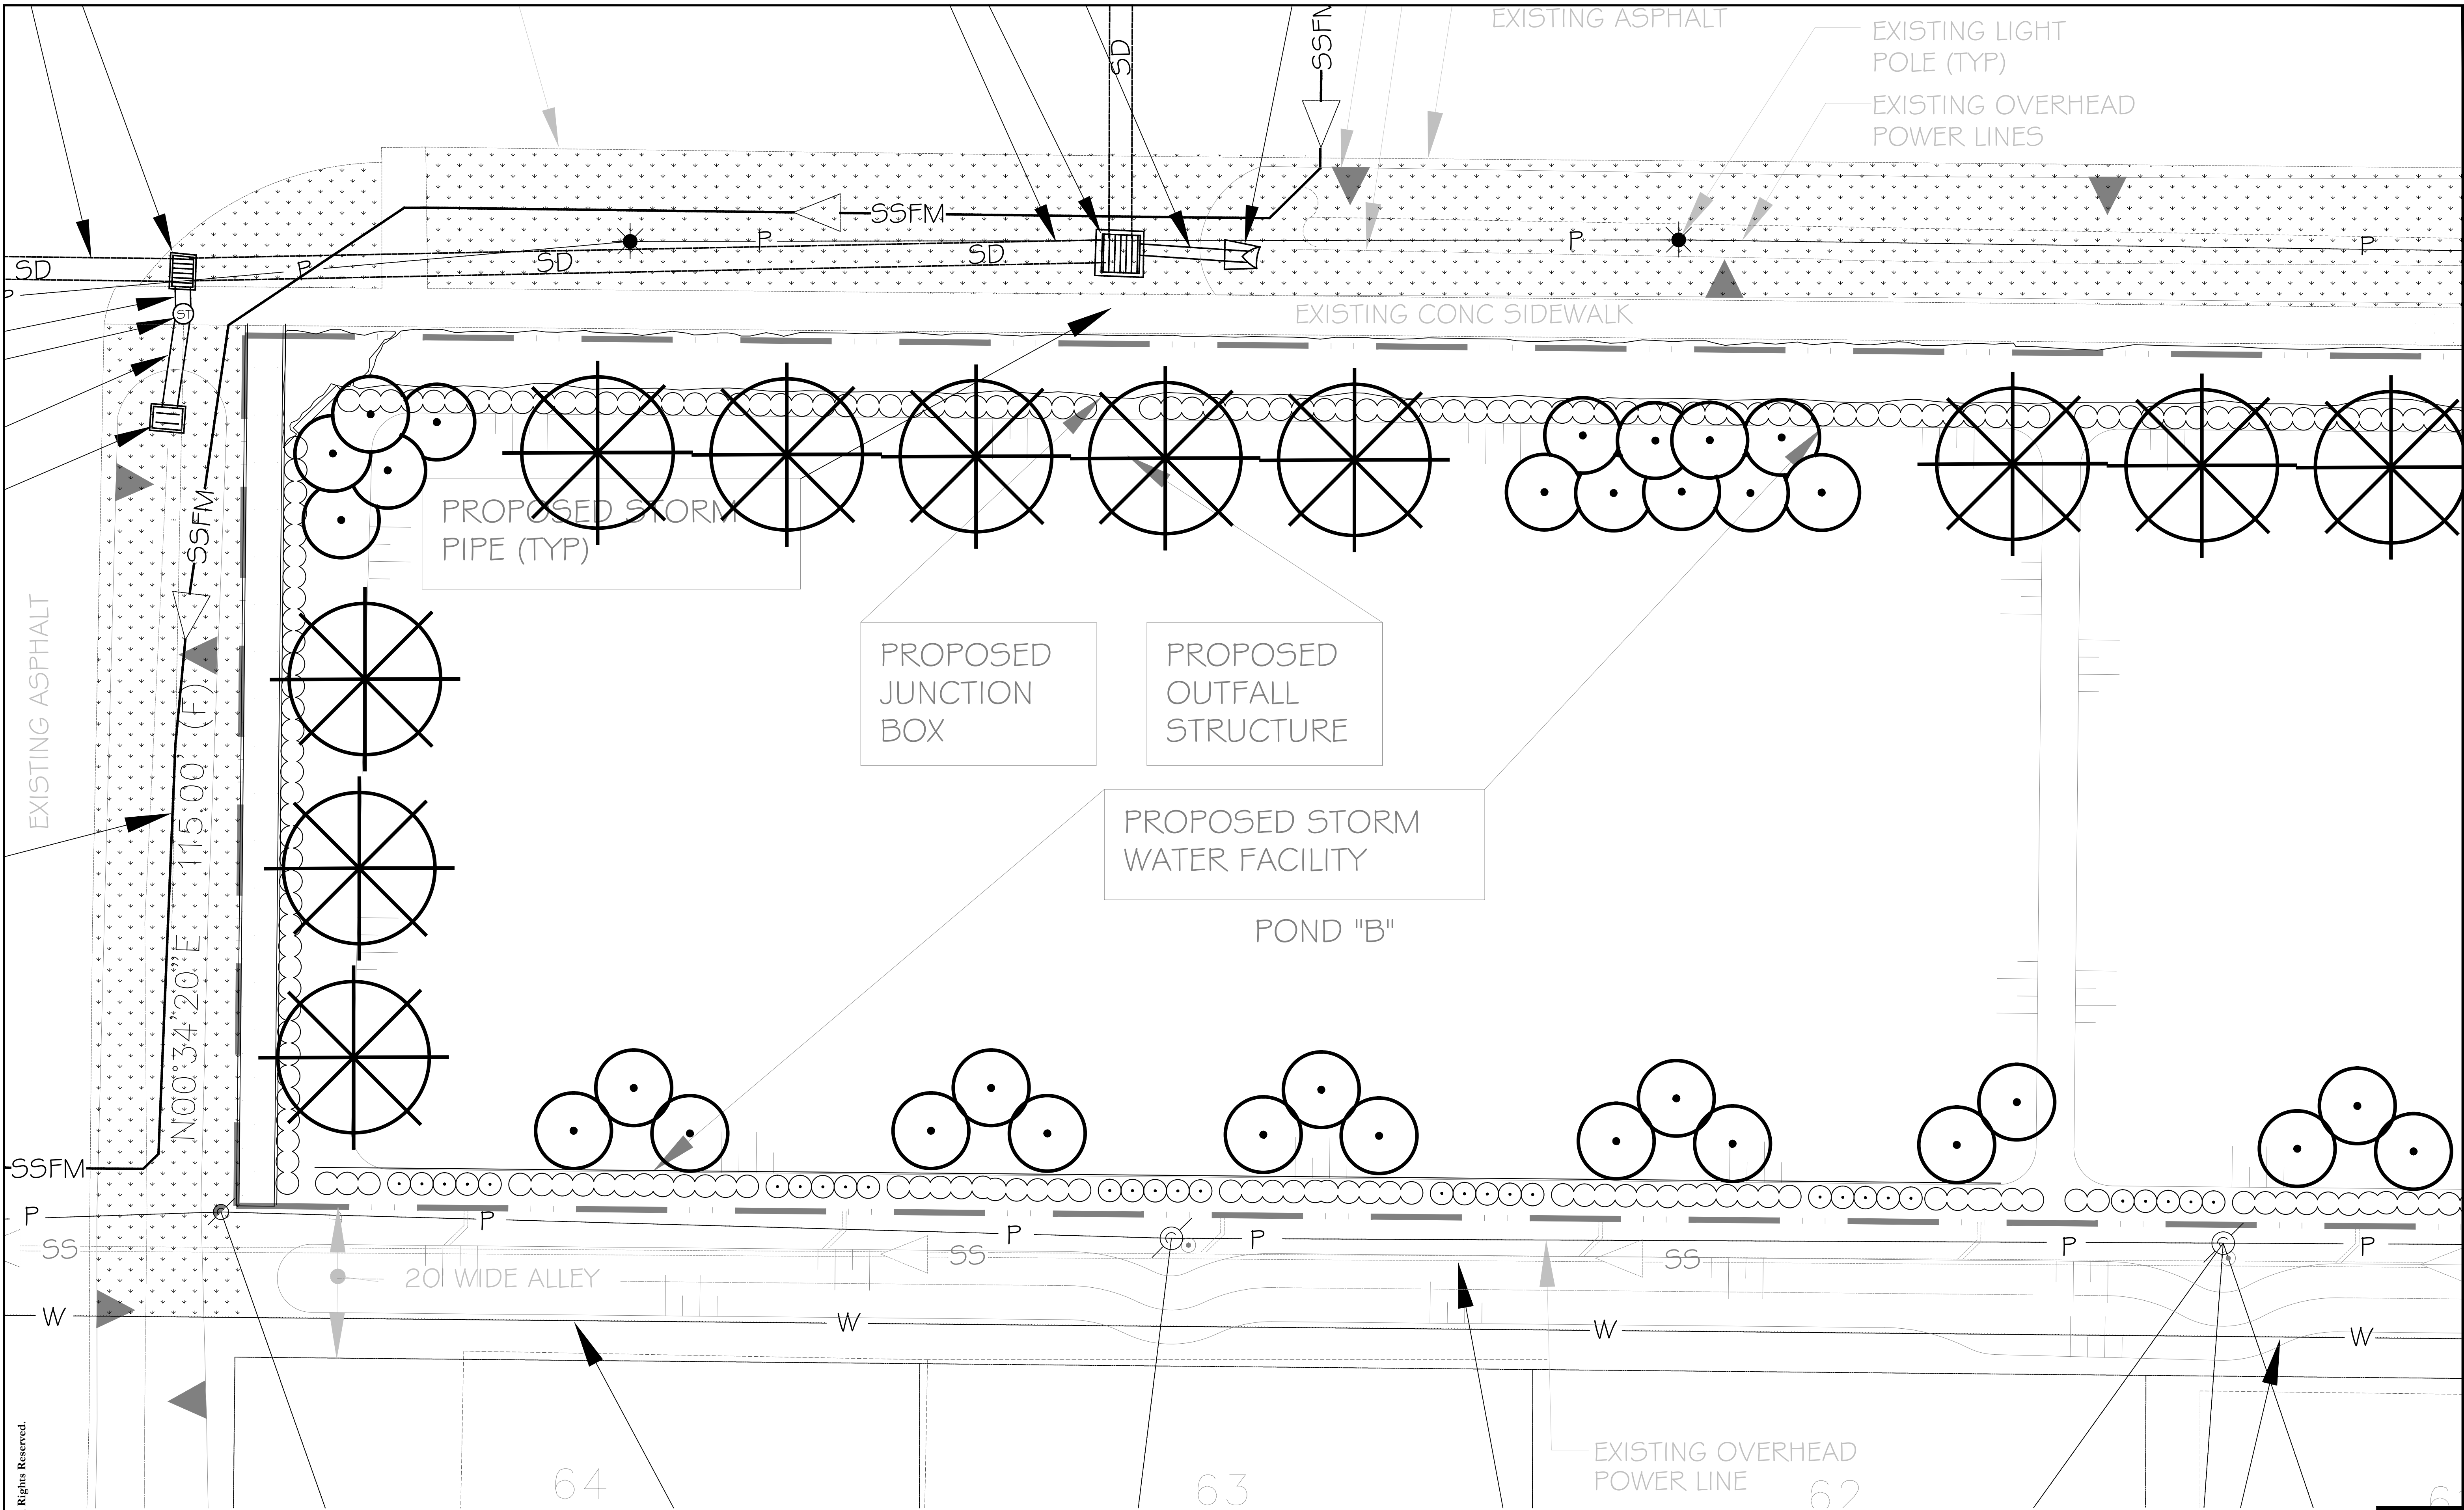


copyright © 2018 Hazeltine Nurseries, Inc. All Rights Reserved.



1" = 10'

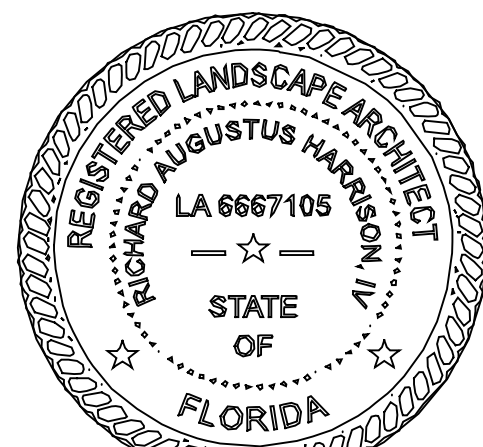

sheet number
LS - 2
of
6

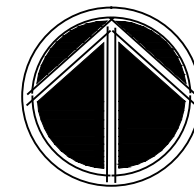

scale: 1"=10'
review:

design: r. harrison
rnh
date: 06.13.2018
revised:
8.30.2018 - rnh
12.12.2018 rnh
job#: 056618


site information taken from
boundary and location
survey provided by:
PEIER
10225 Ulmerton Road, Suite 4D
Largo, FL 34787-4085
11.10.2018

Richard A. Harrison IV
Florida Registered Landscape
Architect
LA6667105

A Proposed Landscape Plan for:
ARCATA DEL SOL
east venice avenue
venice, florida 34285

2401 North River Road
Venice, Florida 34292
P.O. Box 236
Venice, Florida 34284-0236
phone: 941.485.1272
fax: 941.488.6236
www.hazeltinenurseries.com
info@hazeltinenurseries.com



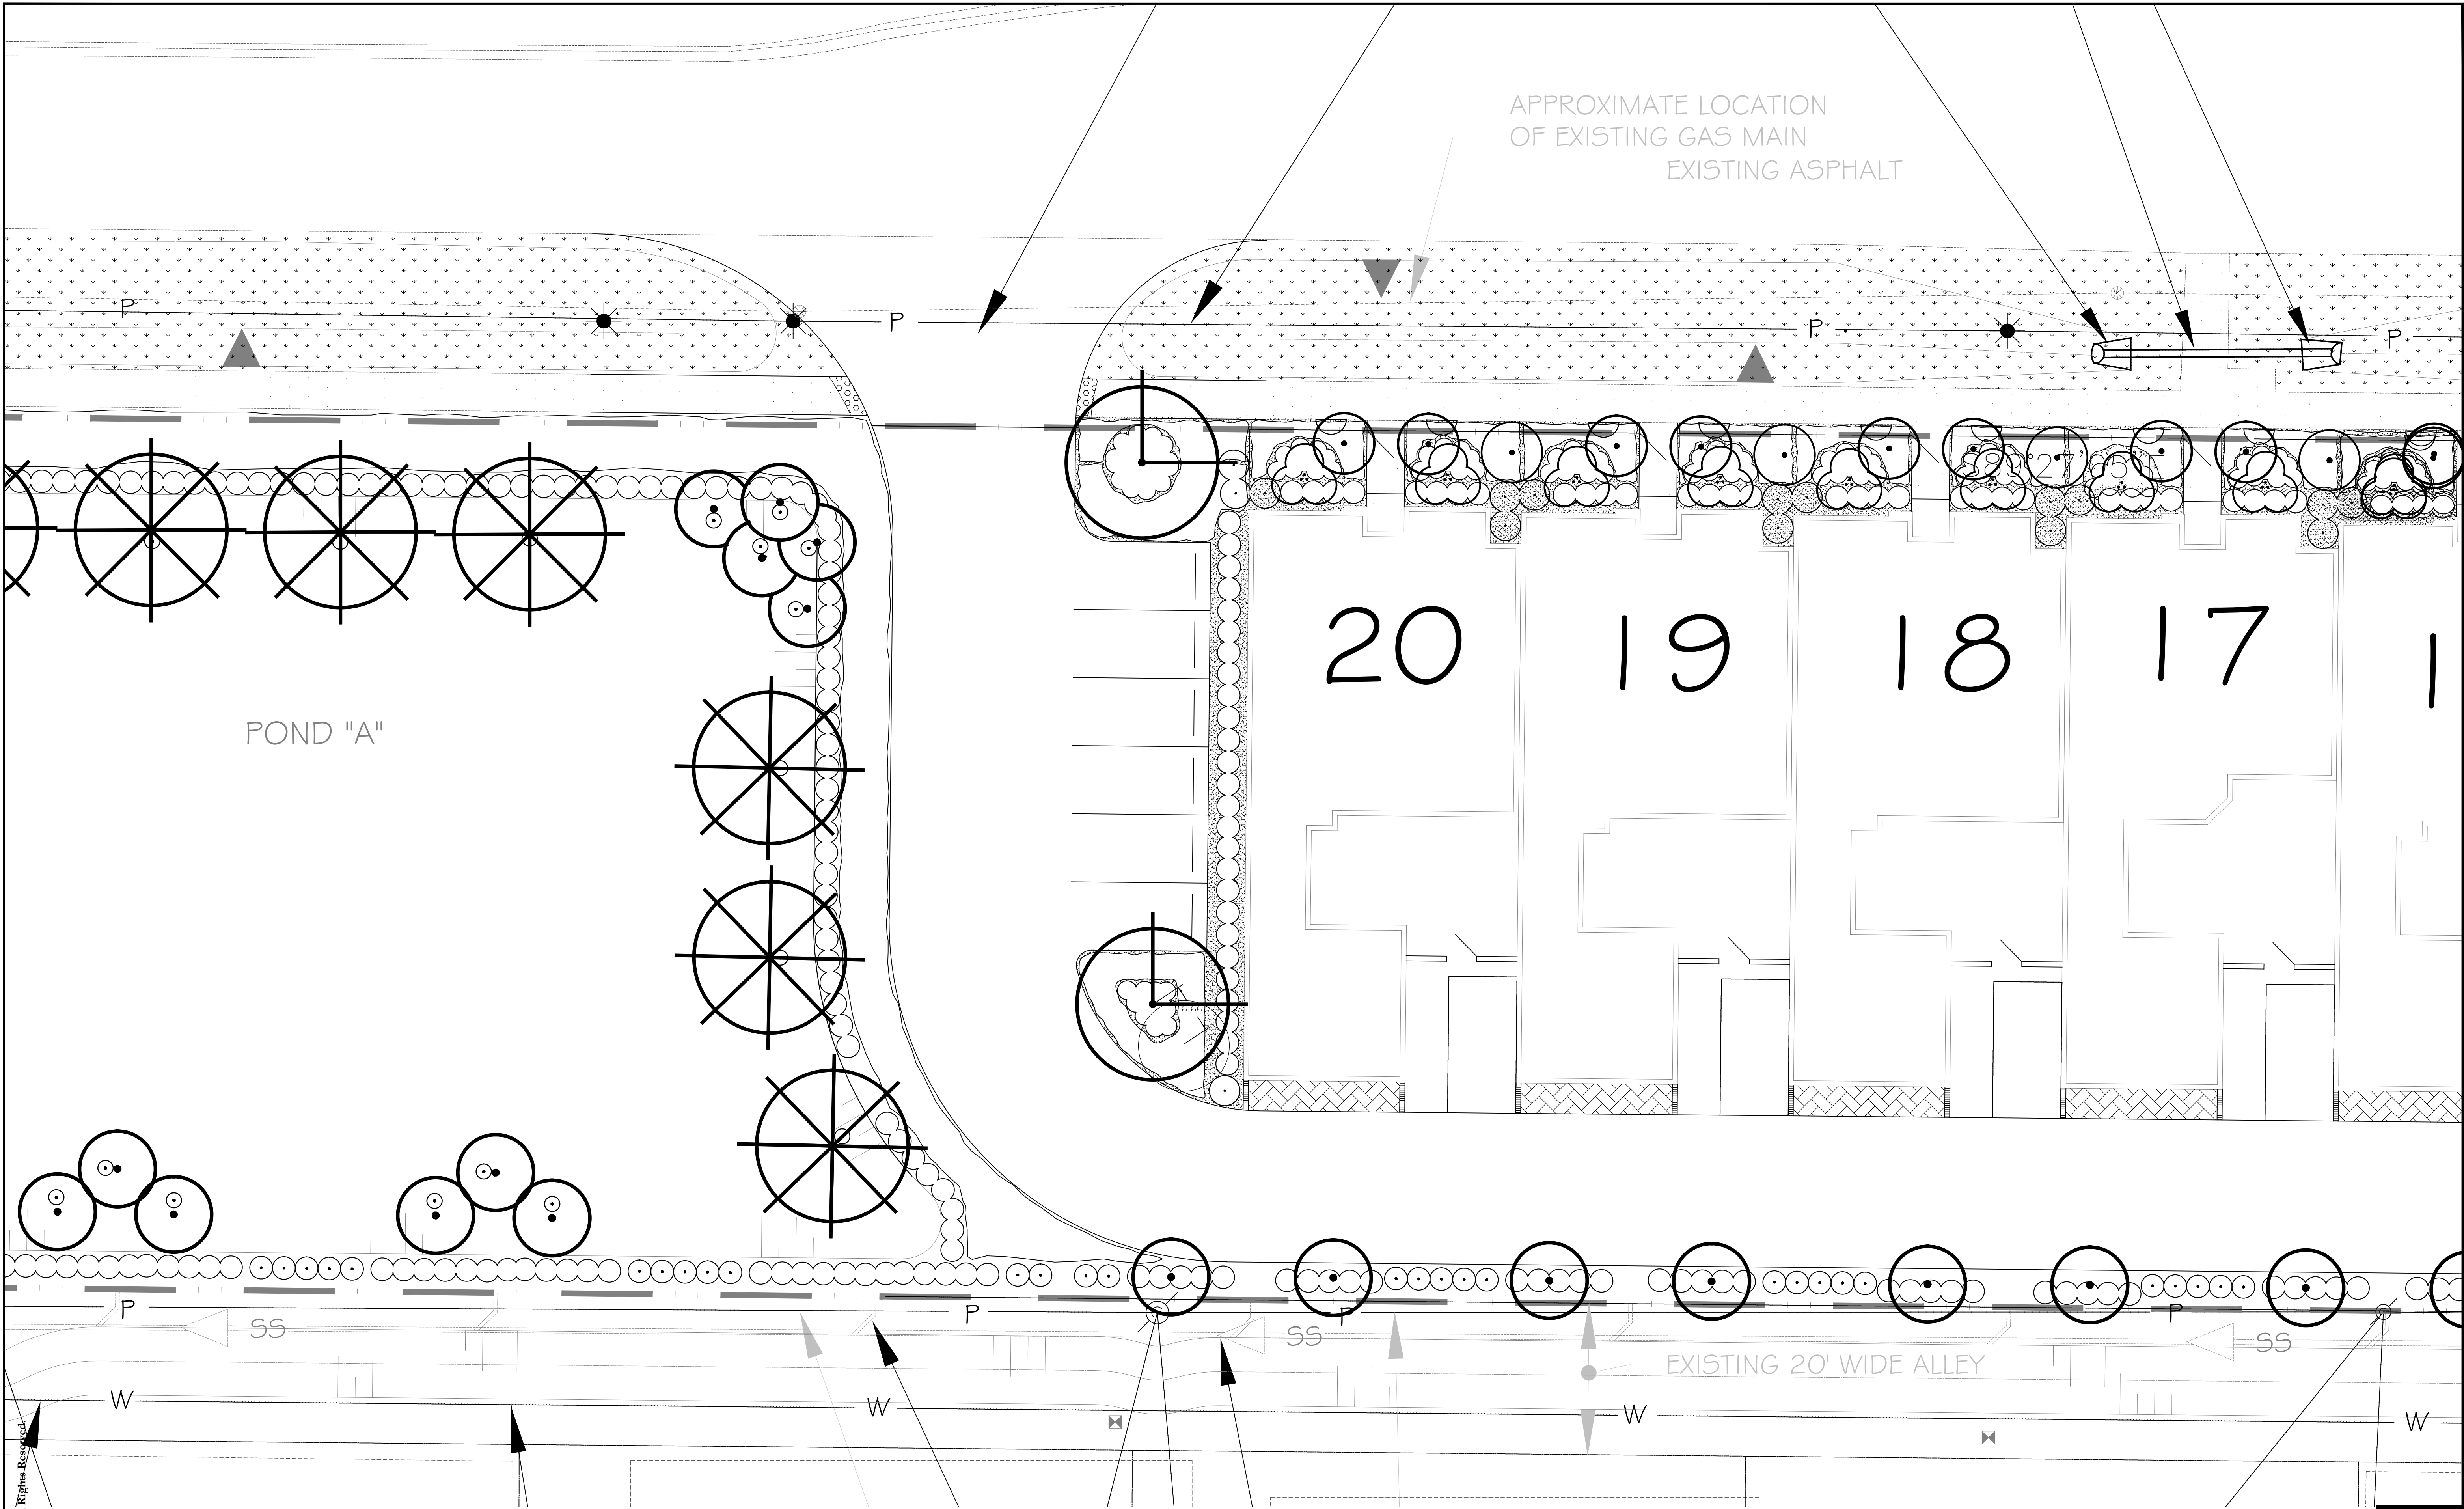

sheet number
LS - 3
of
6

scale: 1"=10'
review:

design:	r. harrison
drawn:	rah
date:	06.13.2018
revised:	06.25.2018 - rah
	8.30.2018 rah
	12.12.2018 rah
job#:	056618


site information taken from boundary and location survey provided by:	PEIER 10225 Ulmerton Road, Suite 4D Largo, FL 34677 727-408-5207 11.10.2018
---	---

Richard A. Harrison IV
Florida Registered Landscape
Architect
LA6667105

ARCATA DEL SOL
east venice avenue
venice, florida 34285

2401 North River Road
Venice, Florida 34292
P.O. Box 236
Venice, Florida 34284-0236
phone: 941.485.1272
fax: 941.488.6236
www.hazeltinenurseries.com
info@hazeltinenurseries.com

12-12-2018

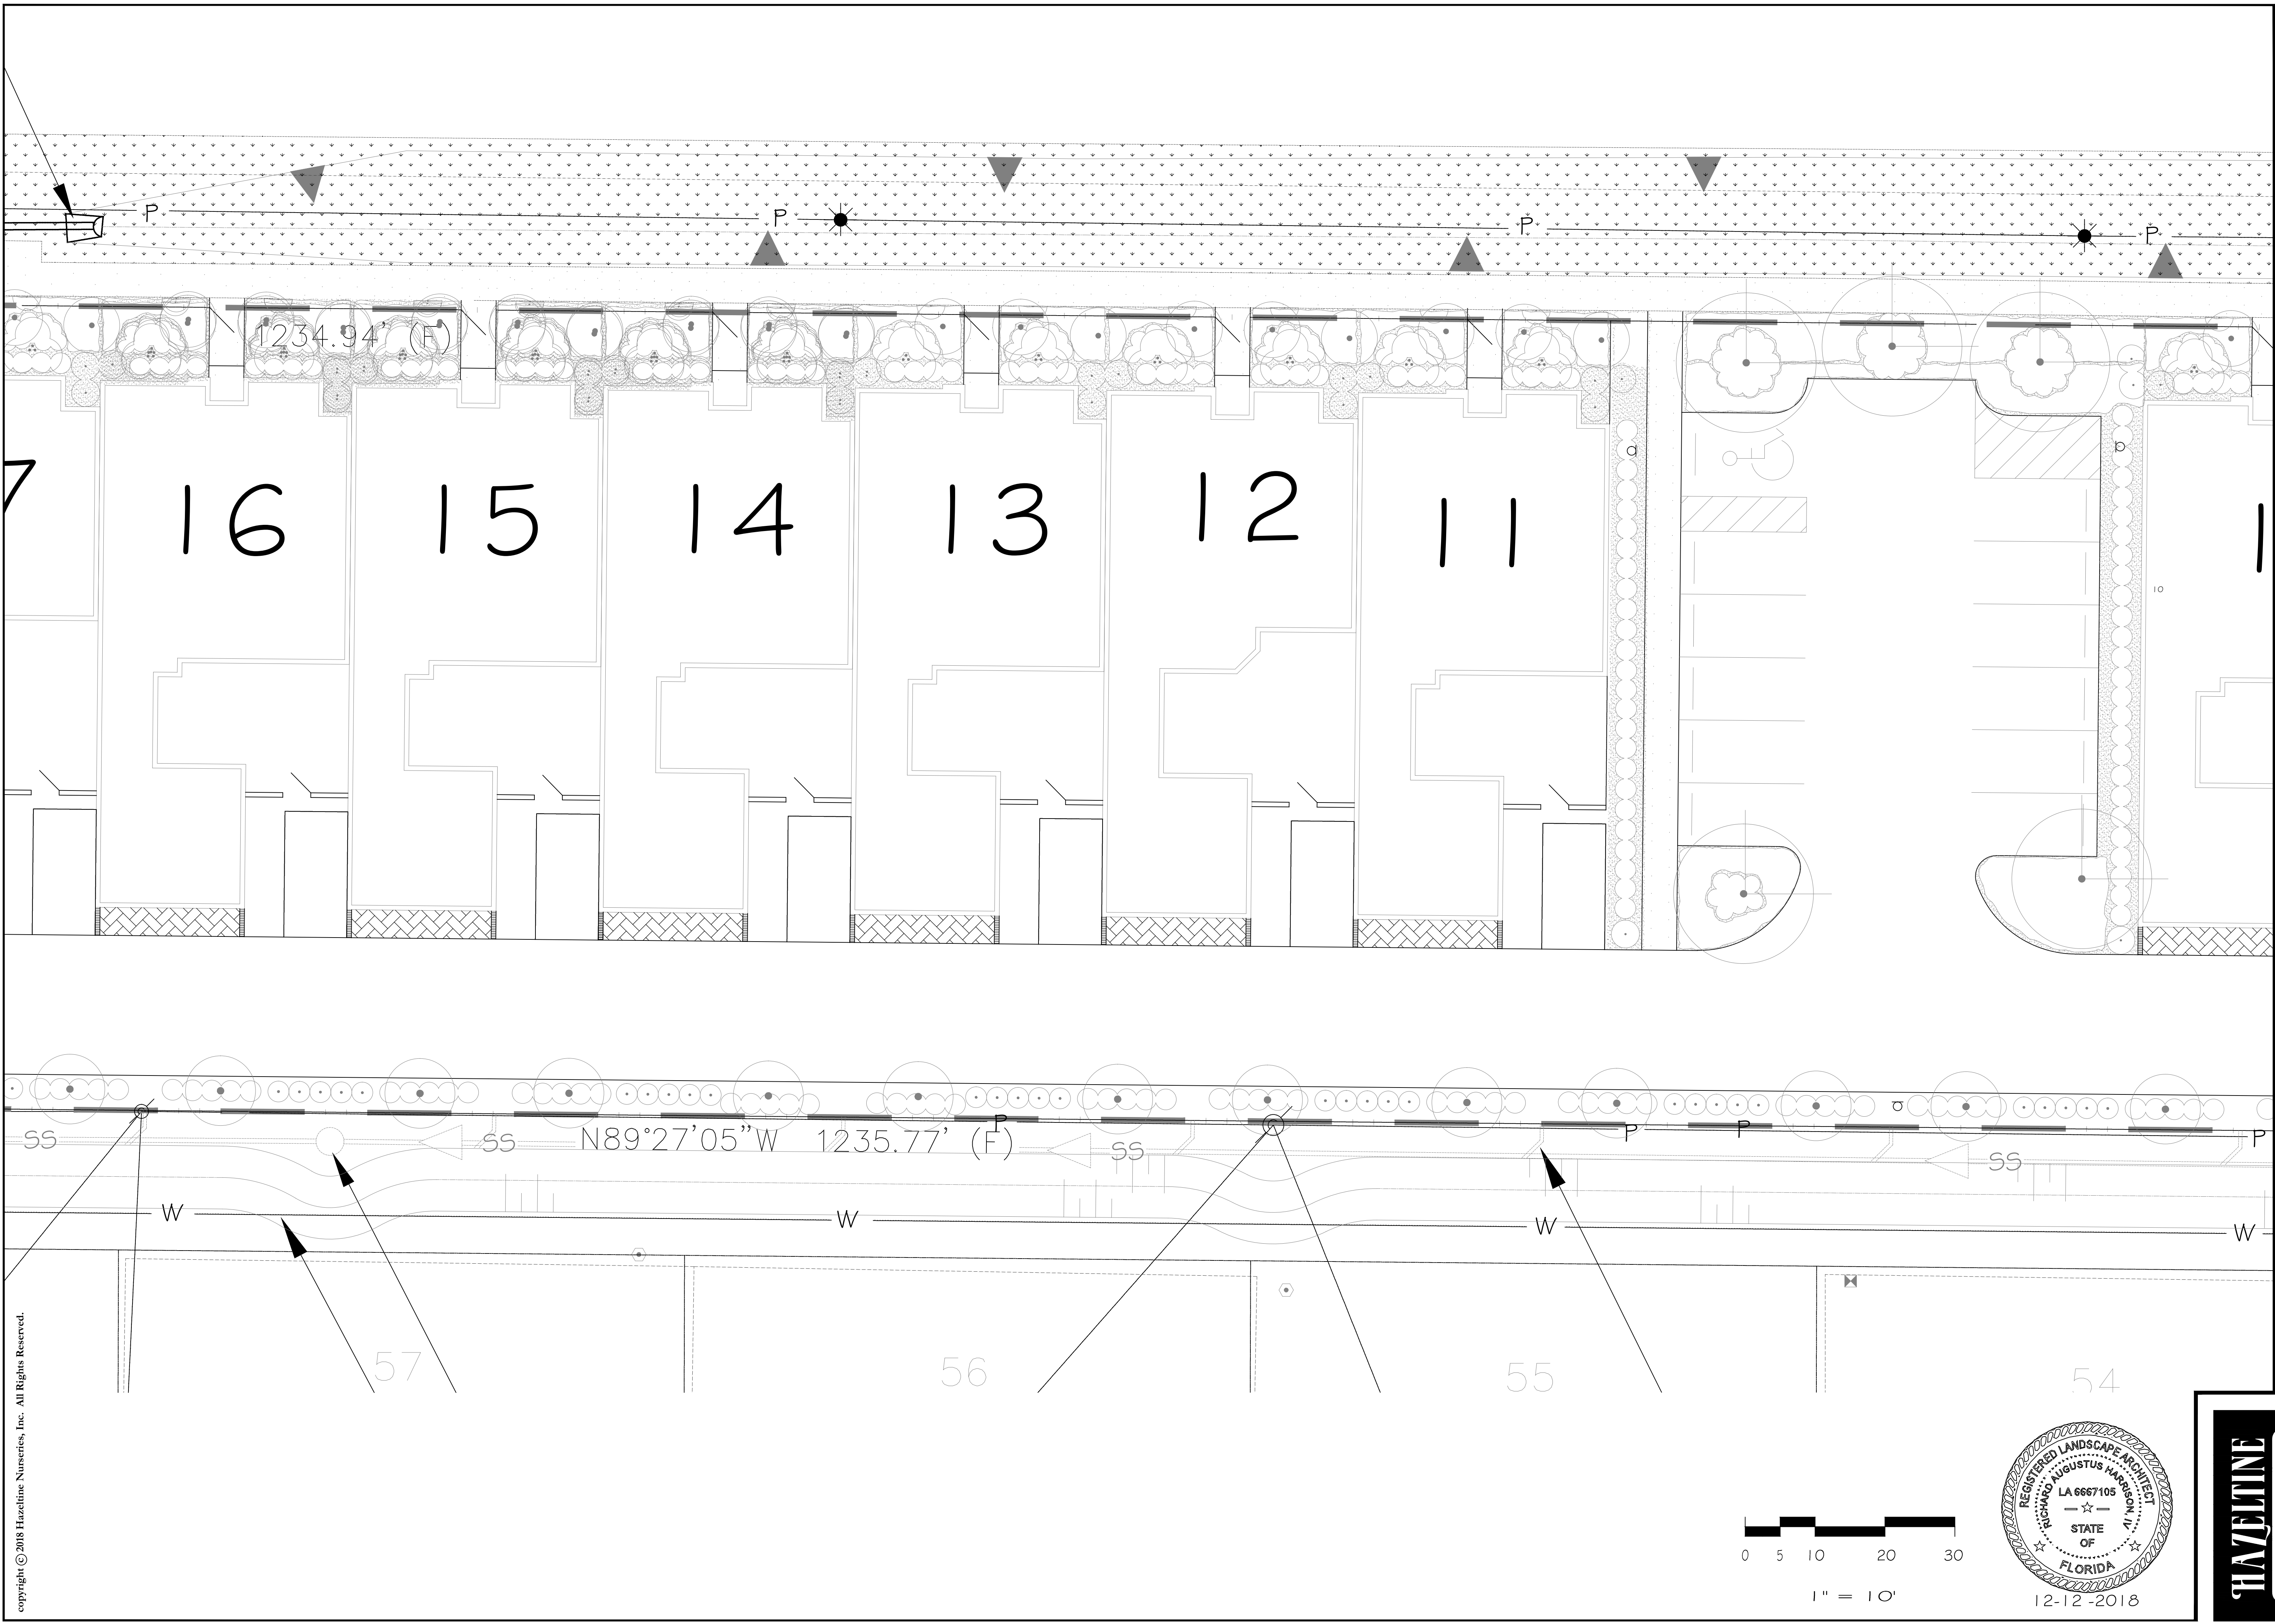

sheet number
LS - 4
of
6

scale: 1"=10'
review:

design: r. harrison
drawn: r.h
date: 06.13.2018
revised: c.25.2018 r.h
date: 8.30.2018 r.h
date: 12.12.2018 r.h
job#: 056618


site information taken from
boundary and location
survey provided by:
PEIR
10225 Ulmerton Road, Suite 4D
Largo, FL 34683
727-488-5207
11.10.2018


Richard A. Harrison IV
Florida Registered Landscape
Architect
LA6667105


ARCATA DEL SOL
east venice avenue
venice, florida 34285

2401 North River Road
Venice, Florida 34292
P.O. Box 236
Venice, Florida 34284-0236
phone: 941.485.1272
fax: 941.488.6236
www.hazeltinenurseries.com
info@hazeltinenurseries.com

12-12-2018

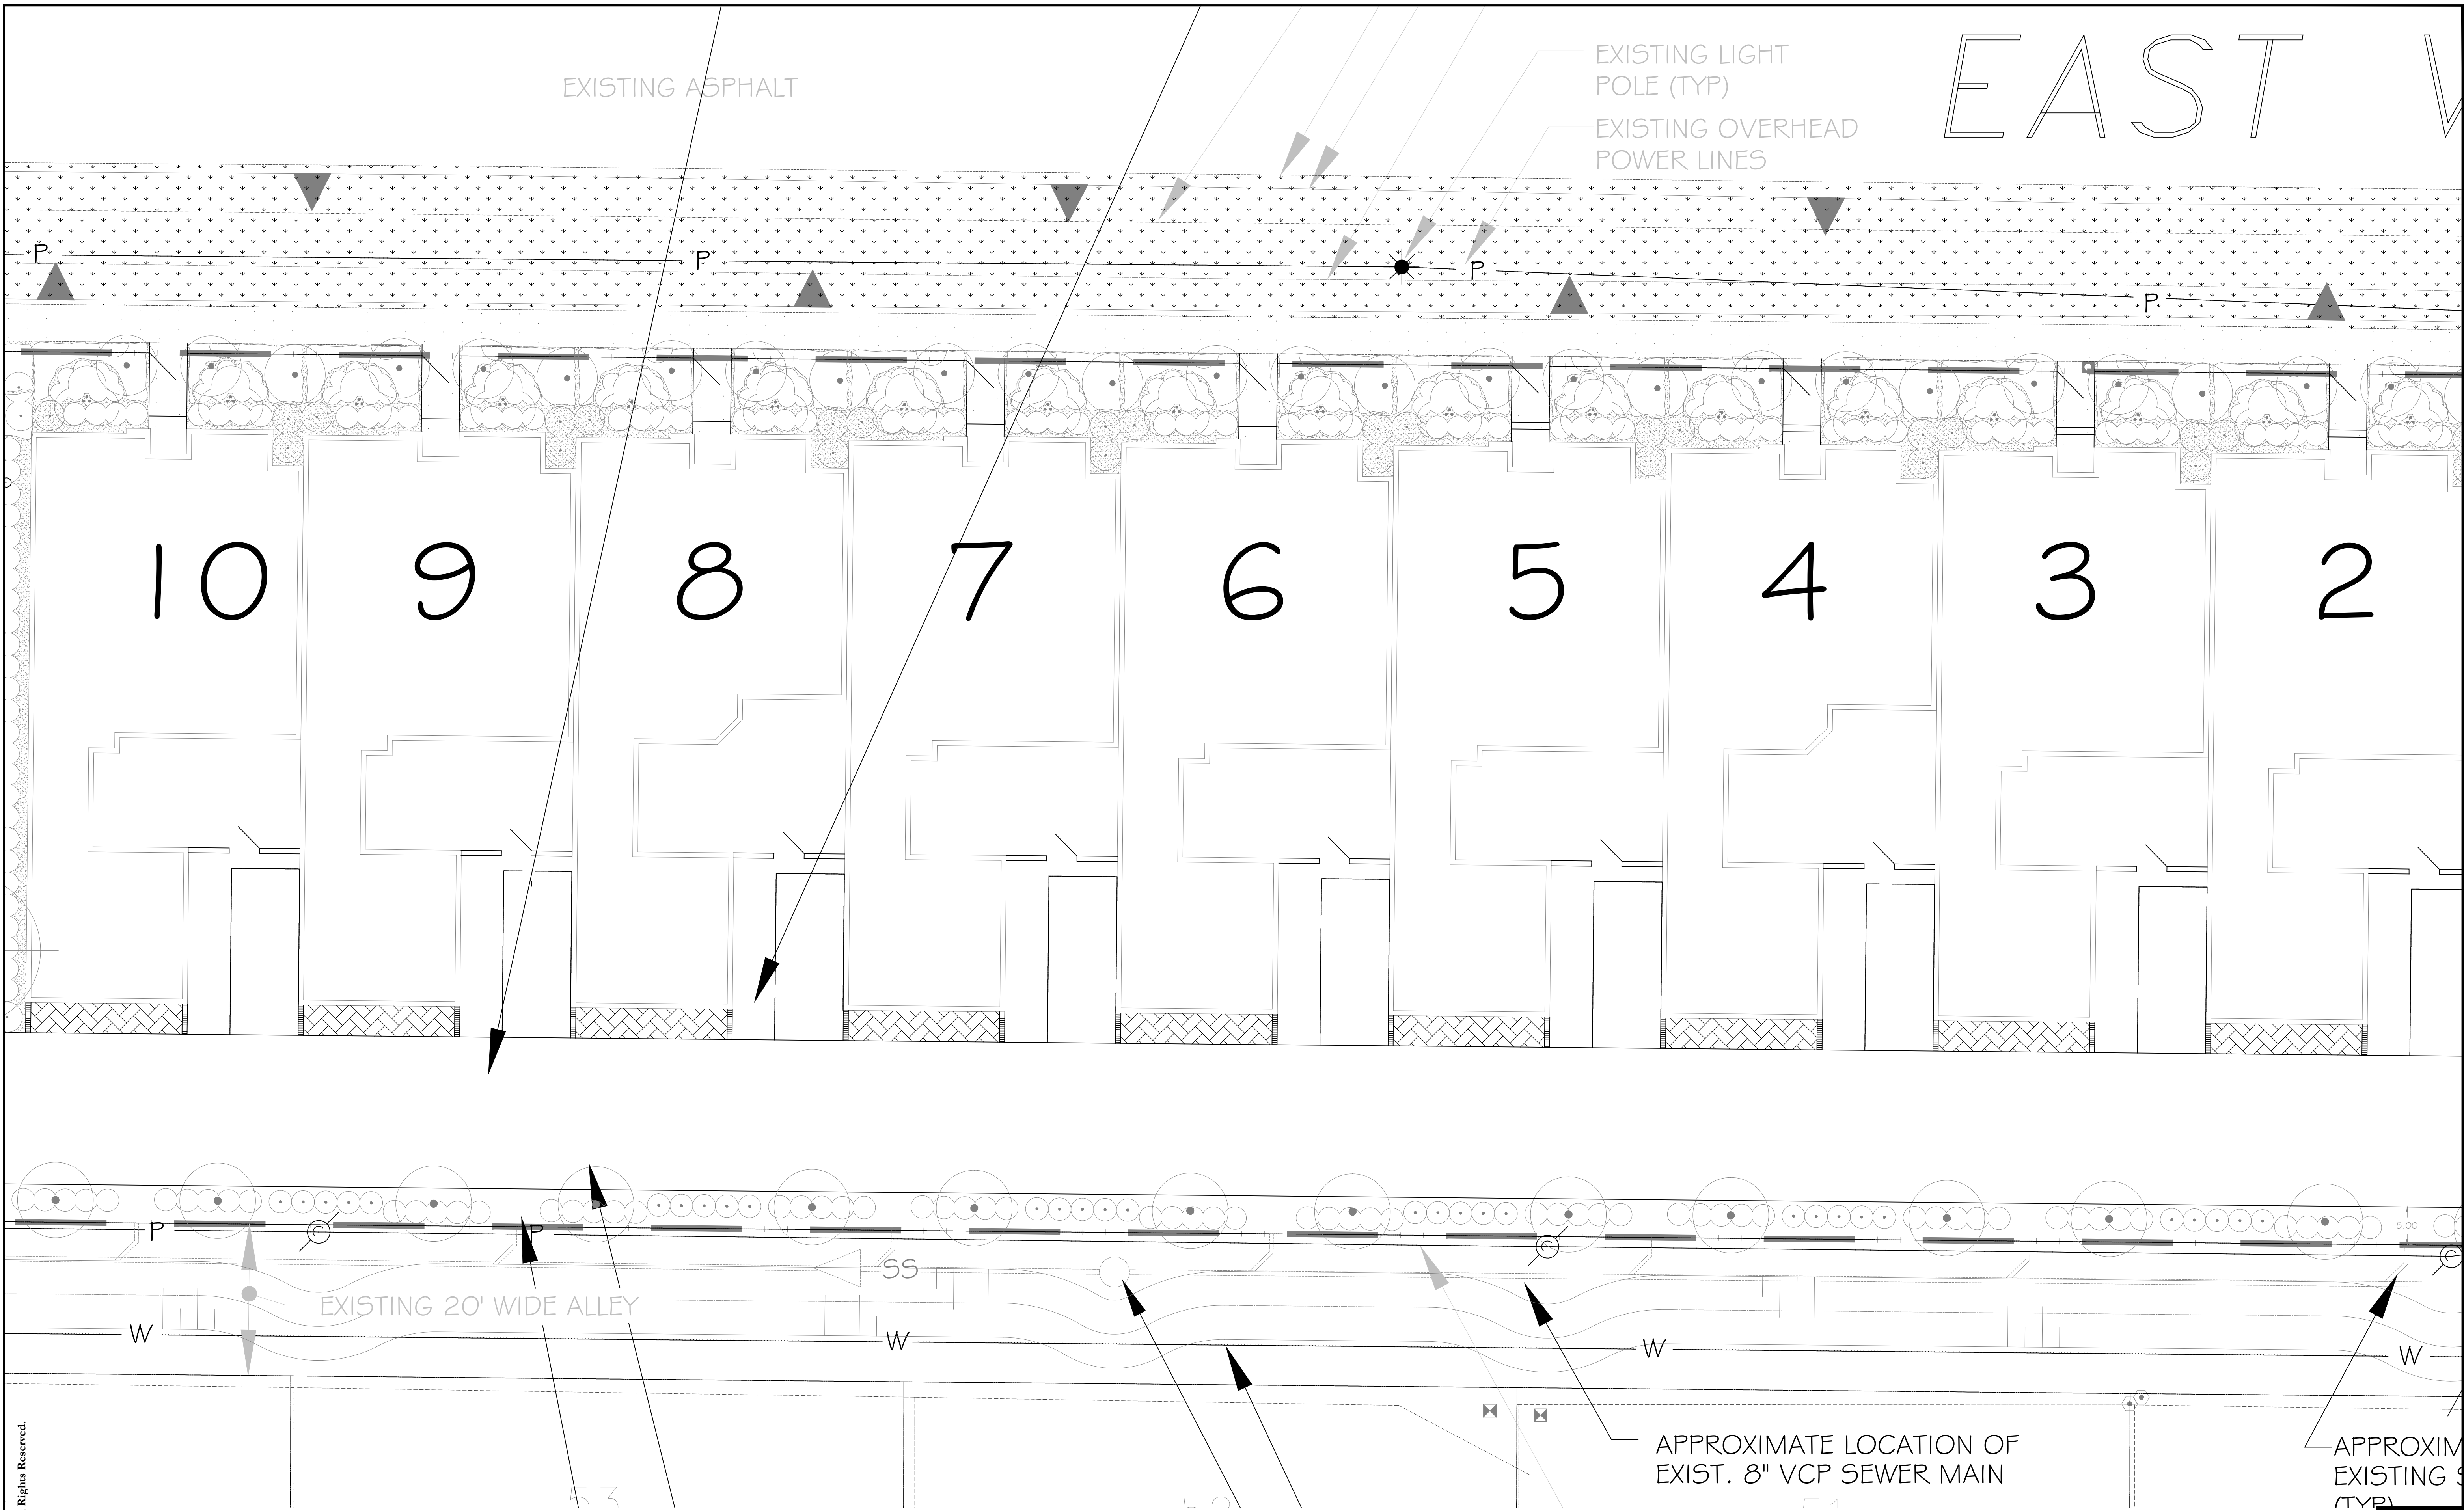


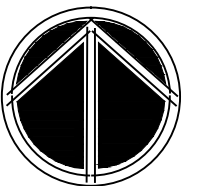sheet number LS - 5 of 6	
 scale: 1"=10' review:	
design: r. harrison drawn: 06.13.2018 date: 06.13.2018 revised: 02.25.2018 rjh date: 08.30.2018 rjh date: 12.12.2018 rjh job#: 056618	site information taken from boundary and location survey provided by: PEIR 10225 Ulmerton Road, Suite 4D Largo, FL 34683 727-488-5207 11.10.2018
A Proposed Landscape Plan for: ARCATA DEL SOL east venice avenue venice, florida 34285	
2401 North River Road Venice, Florida 34292 P.O. Box 236 Venice, Florida 34284-0236 phone: 941.485.1272 fax: 941.488.6236 www.hazeltinenurseries.com info@hazeltinenurseries.com	

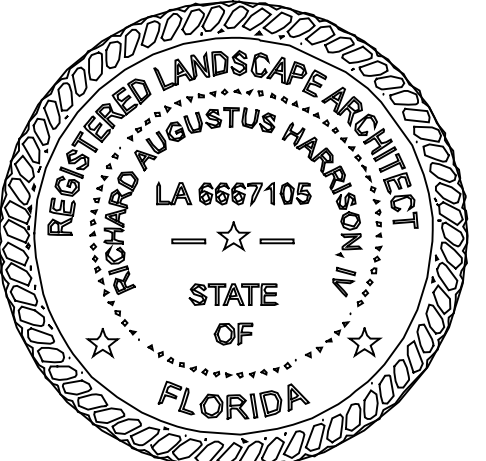


12-12-2018



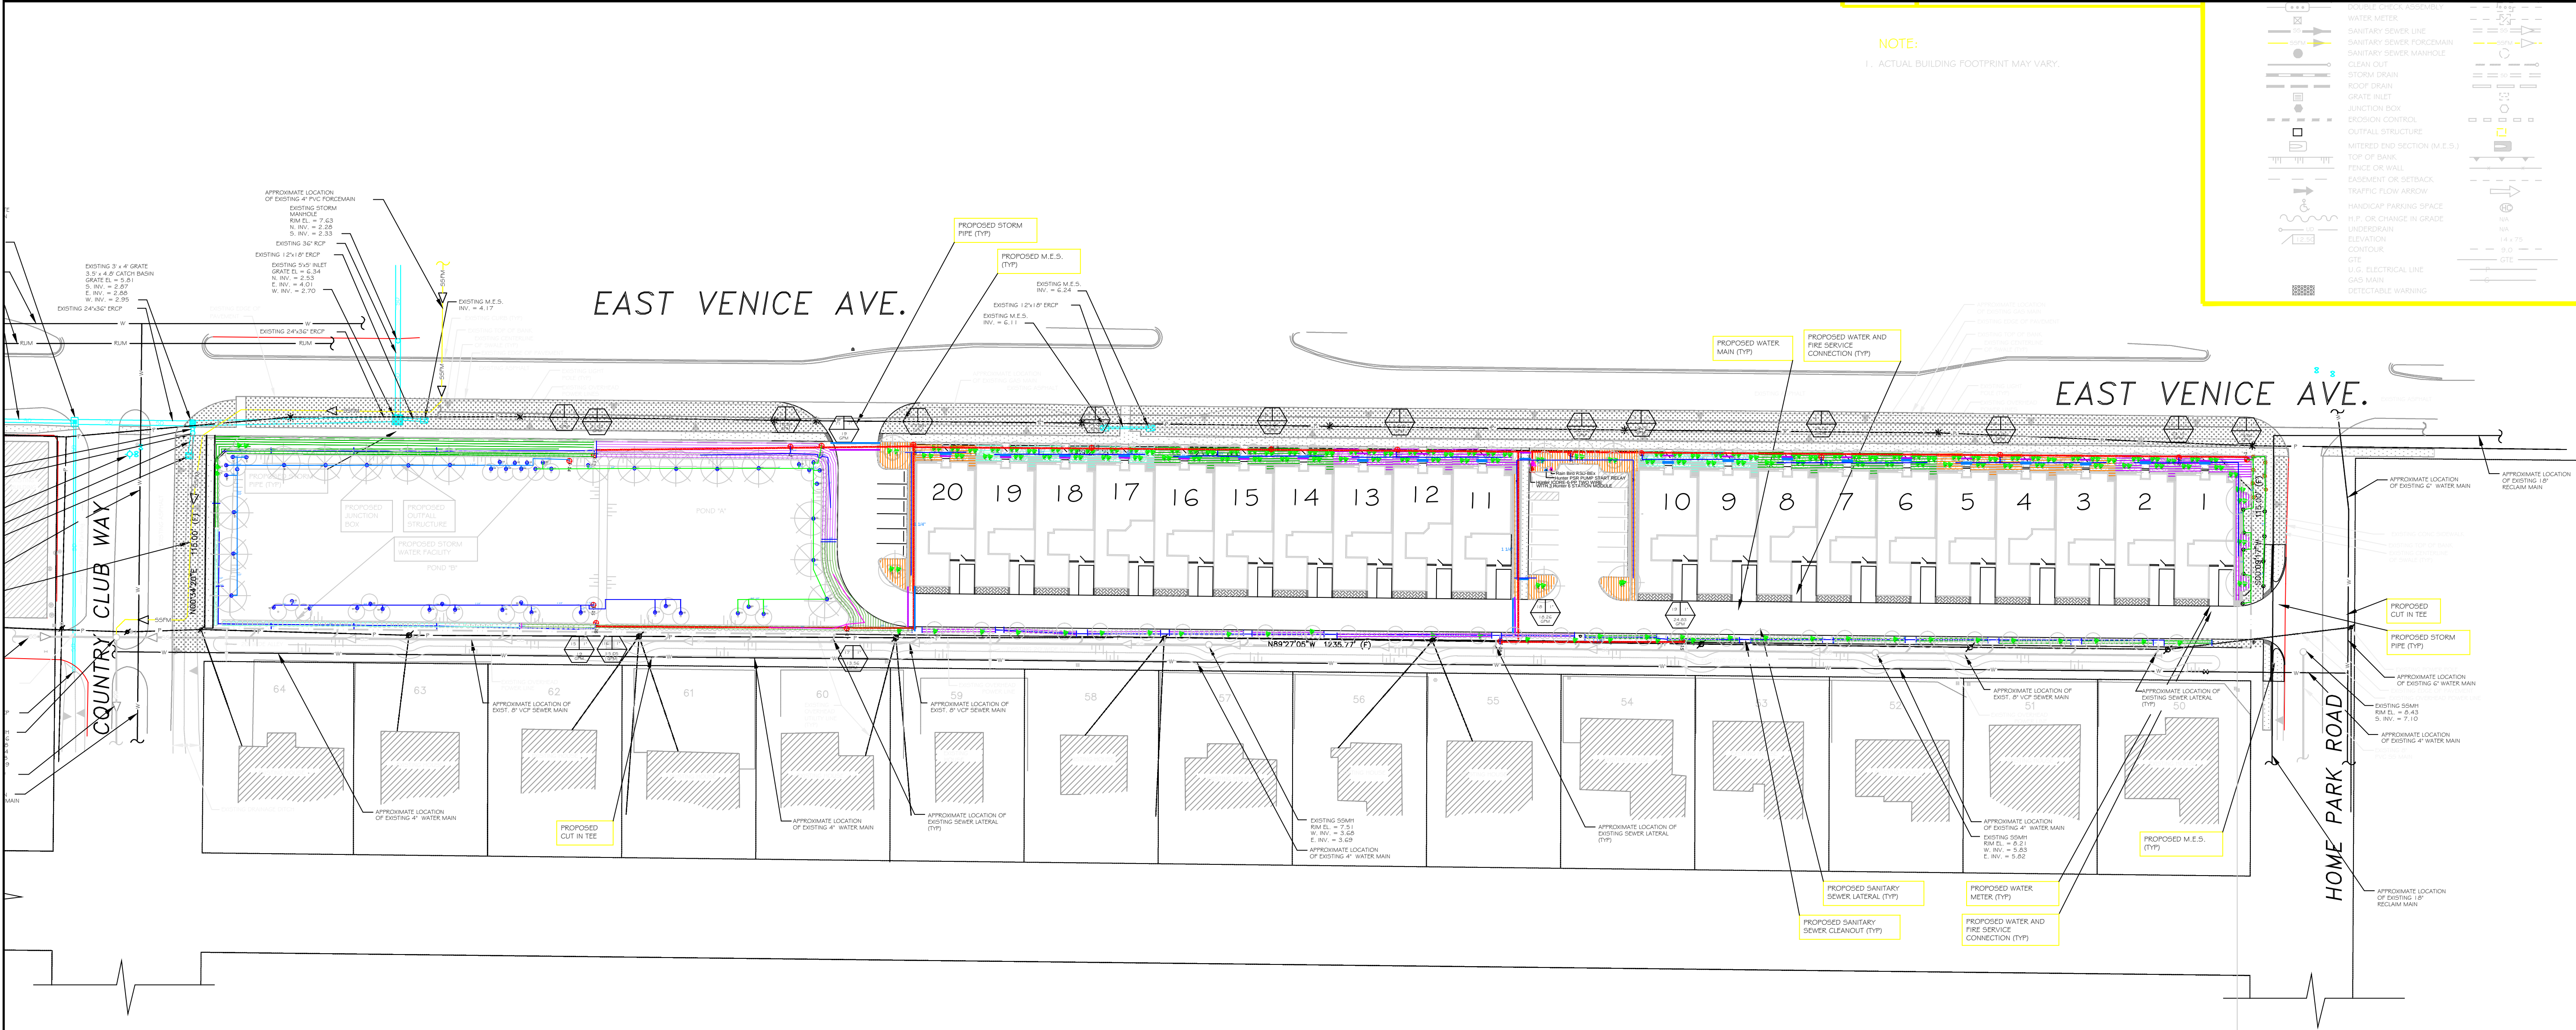

NOTE:
1. ACTUAL BUILDING FOOTPRINT MAY VARY.

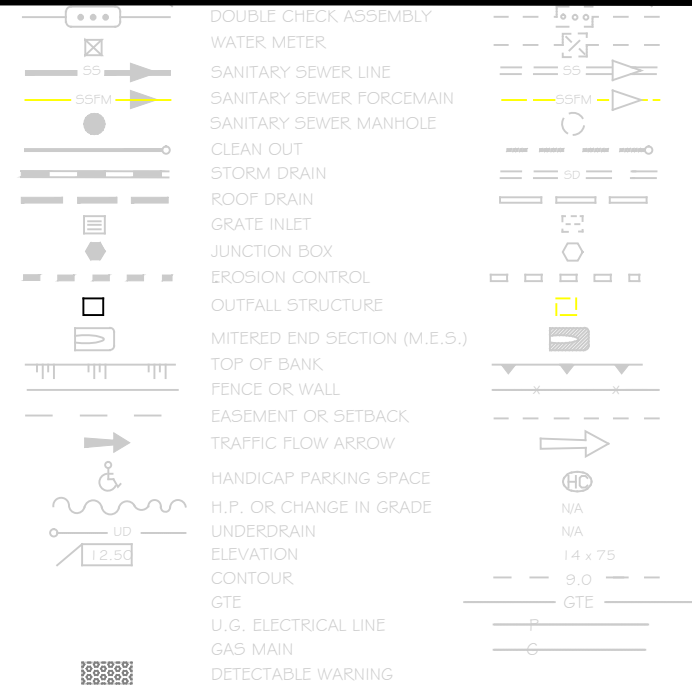


Irrigation

Qty	Symbol	Description	Part #	Pressure	Flow	Radius
54		Irritrol Systems 533-180	533	30	1	0
259		Rain Bird UXB-360-1032	UXB-360-1032	15	0.47	0.7
6		Hunter 8A-180 - PROS-04	8A PROS 4	30	0.58	8
1		Hunter 8A-90 - PROS-04	8A PROS 4	30	0.29	8
4		Hunter 15A-180 - PROS-04	15A PROS 4	30	1.86	15
5		Hunter 15A-90 - PROS-04	15A PROS 4	30	0.93	15
1		Rain Bird 100-DV-SS	100-DV-SS			
18		Rain Bird XCZ-100	XCZ-100			
1		Hunter IC-4000-PP	IC-4000-PP			
1		Hunter PSR PUMP START RELAY				
1		Rain Bird RSD-BEx	RSD-BEx			
337.07		Schedule 40 2"	ISP2			
205.64		Schedule 40 4"	ISP4			
1		New Water Source				
378.53 (ft)		Lateral - Schedule 40 1 1/4"	ISP114			
1098.06 (ft)		Lateral - Schedule 40 1"	ISP1			
894.87 (ft)		Lateral - Schedule 40 1/2"	ISP12			
1424.84 (ft)		Lateral - Schedule 40 3/4"	ISP34			
1536.5 (ft)		Mainline - Schedule 40 1 1/4"	ISP114			
12328.1 (ft)		TLDL9-12	TLDL9-12	0	0	0

General

Qty	Symbol	Description	Part #
1794.21 (ft)		WMW27085 - 2 Wire (4mm)	WMW27085

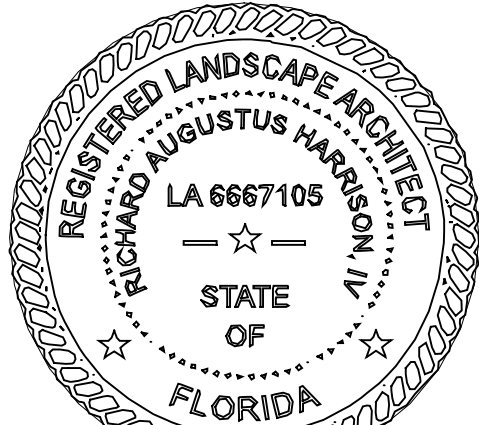

12-12-2018

12/21/2018 2:57:51 PM, S:\Jwery

sheet number
IR - 1
of
6

scale: 1"=50'
review:

design: c. kopp
drawn: ck
date: 06.13.2018
revised: ck
8.30.2018 - ck
12.13.18, ck
job#: 056618

Site information taken from
site and field
survey provided by:

PEER
10225 Ulmerton Road, Suite 4D
Largo, FL 34647
727-488-5217
11.10.2018


Richard A. Hargis, R.L.A.
Florida Registered Landscape
Architect
LA6667105

A Proposed Irrigation Plan for:

ARCATA DEL SOL
east venice avenue
venice, florida 34285

2401 North River Road
Venice, Florida 34292
P.O. Box 236
Venice, Florida 34284-0236
phone: 941.485.1272
fax: 941.488.6236
www.hazeltinenurseries.com
info@hazeltinenurseries.com




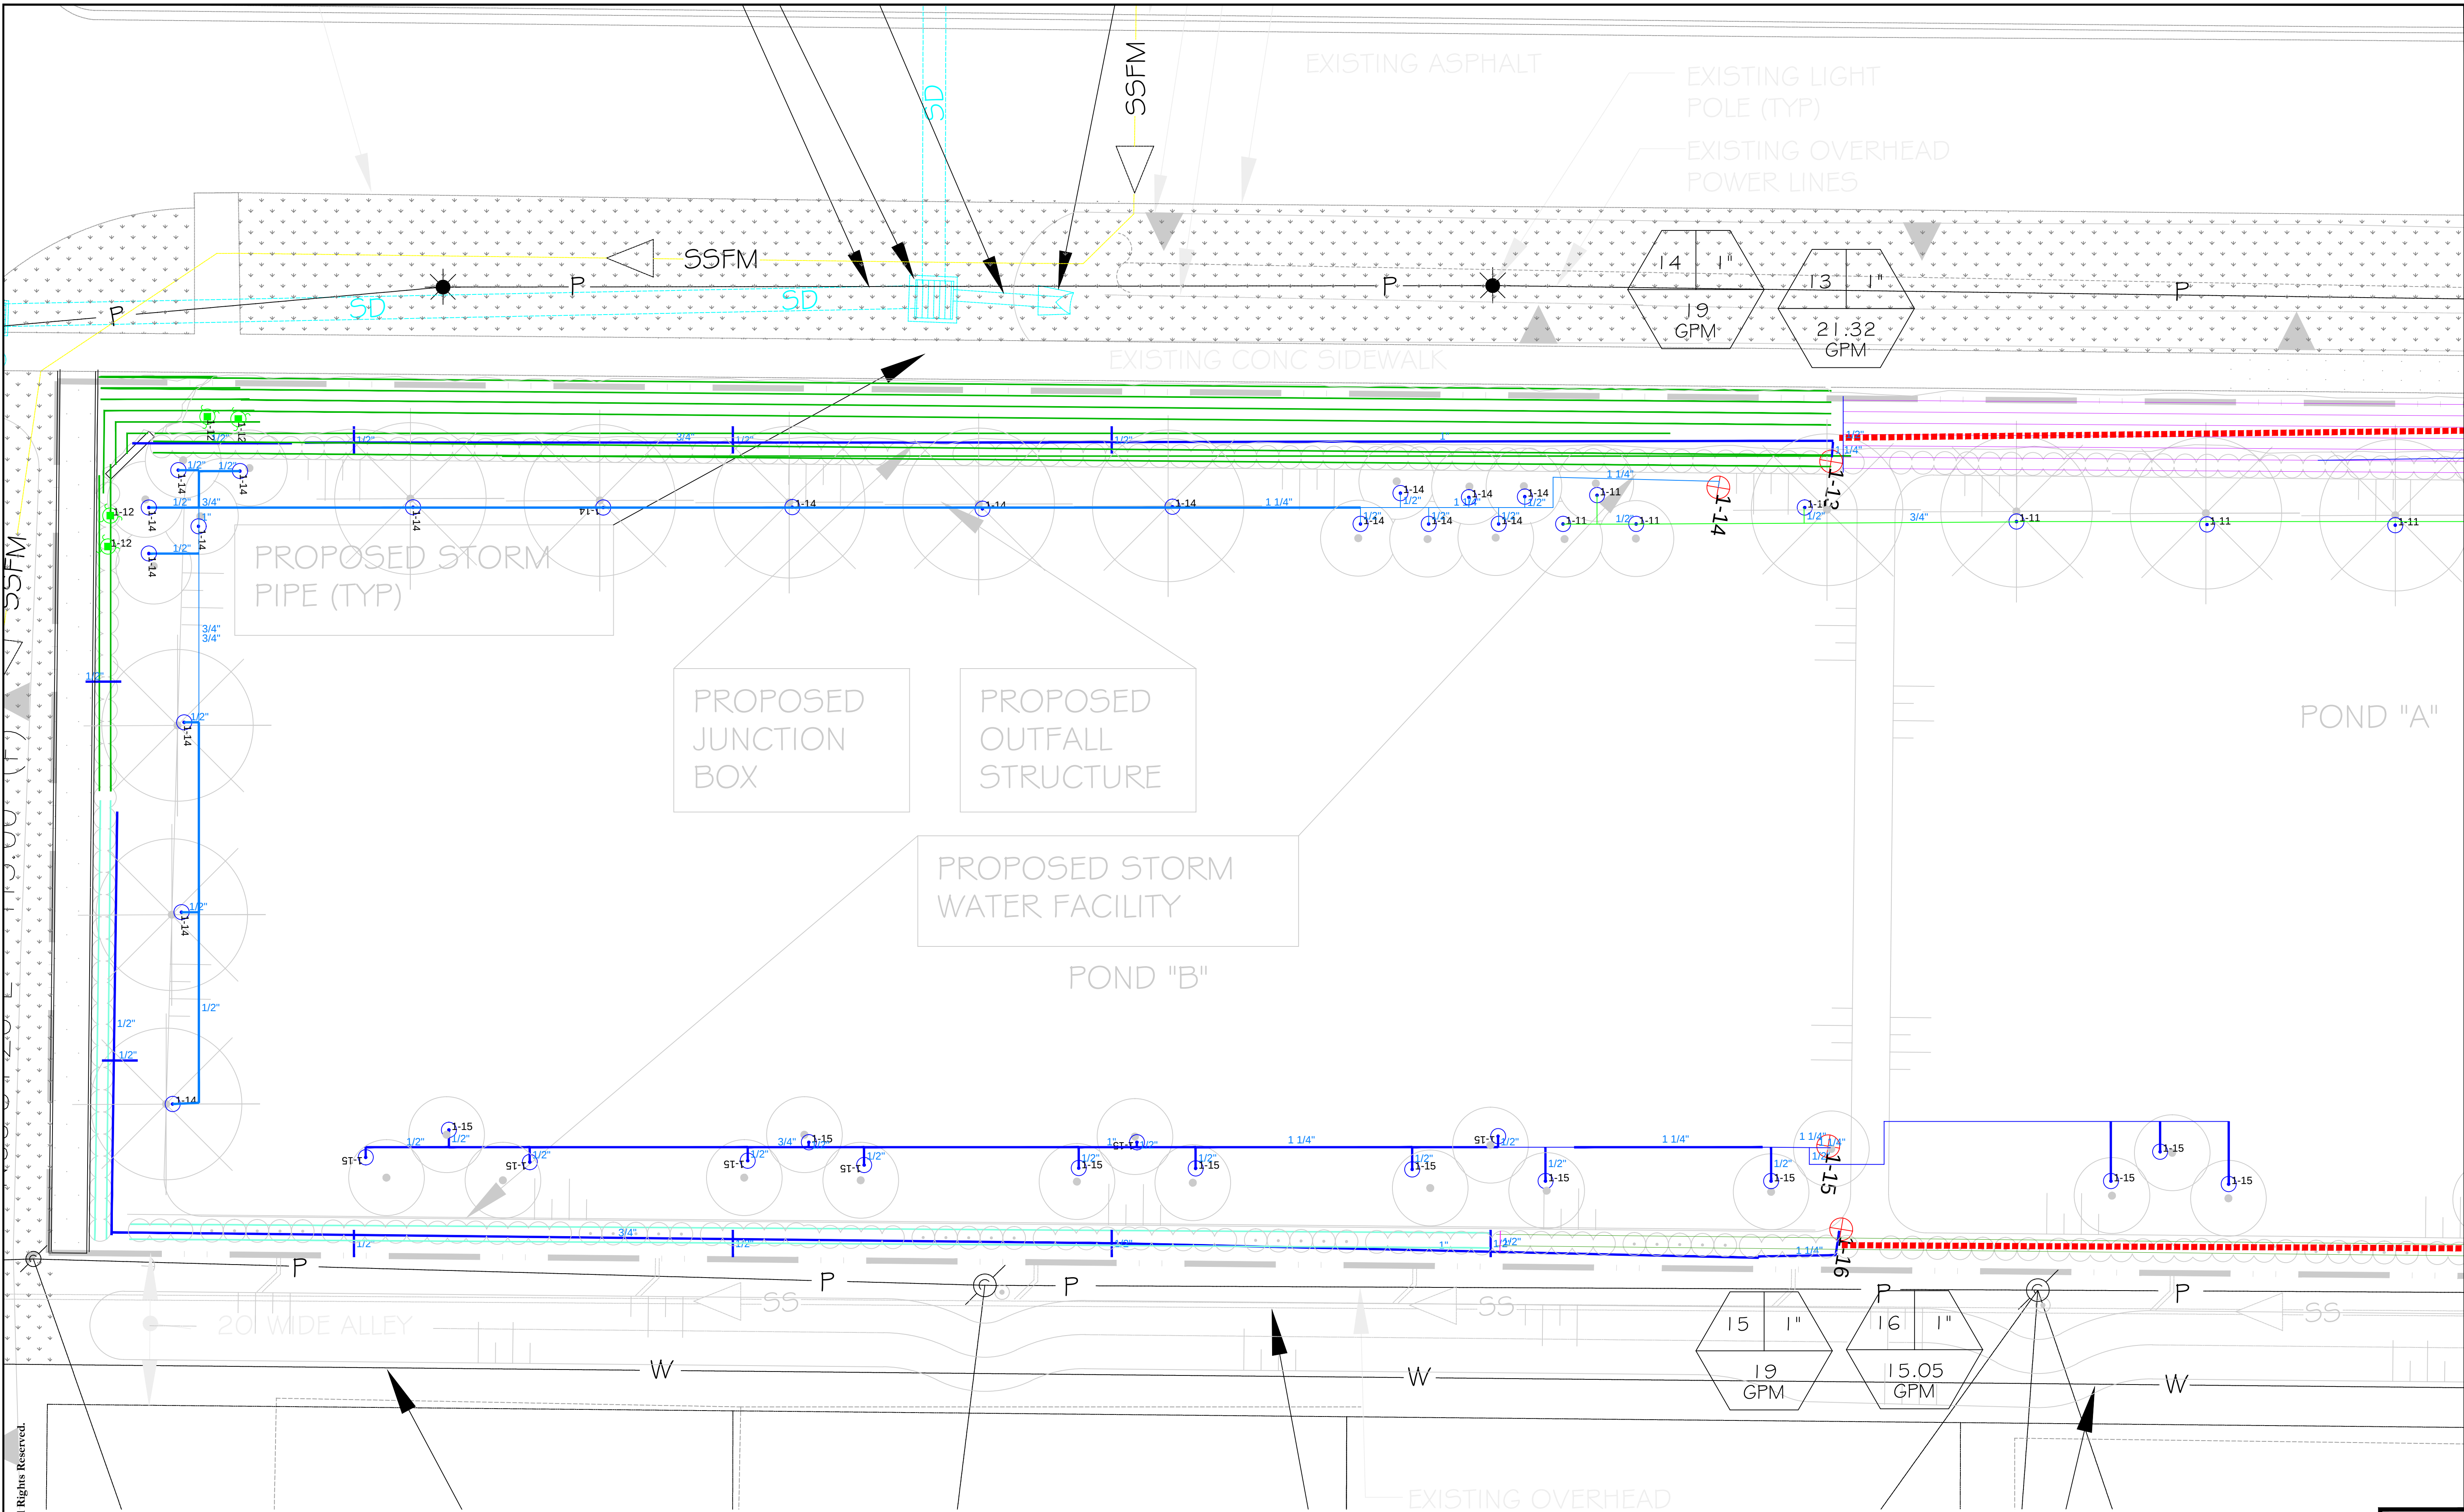

copyright © 2018 Hazeltine Nurseries, Inc. All Rights Reserved.



1" = 10'

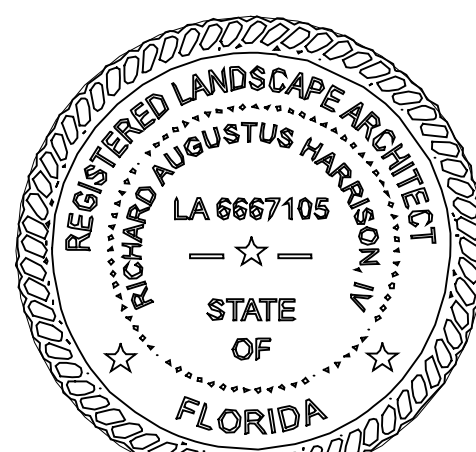

12-12-2018

12/21/2018 2:58:35 PM, S:\Jwery

sheet number
IR - 2
of
6
scale: 1"=10'
review:

design: c. kopp
drawn: ck
date: 06.13.2018
revised: ck
date: 06.25.2018 - ck
8.30.2018 ck
job#: 056618


Site information taken from
background information
survey provided by:
PEER
10225 Ulmerton Road, Suite 4D
Largo, FL 33771
727-488-5207
11.10.2018

Richard A. Harp, Inc.
Florida Registered Landscape
Architect
LA6667105

A Proposed Irrigation Plan for:
ARCATA DEL SOL
east venice avenue
venice, florida 34285

2401 North River Road
Venice, Florida 34292
P.O. Box 236
Venice, Florida 34284-0236
phone: 941.485.1272
fax: 941.485.6236
www.hazeltinenurseries.com
info@hazeltinenurseries.com




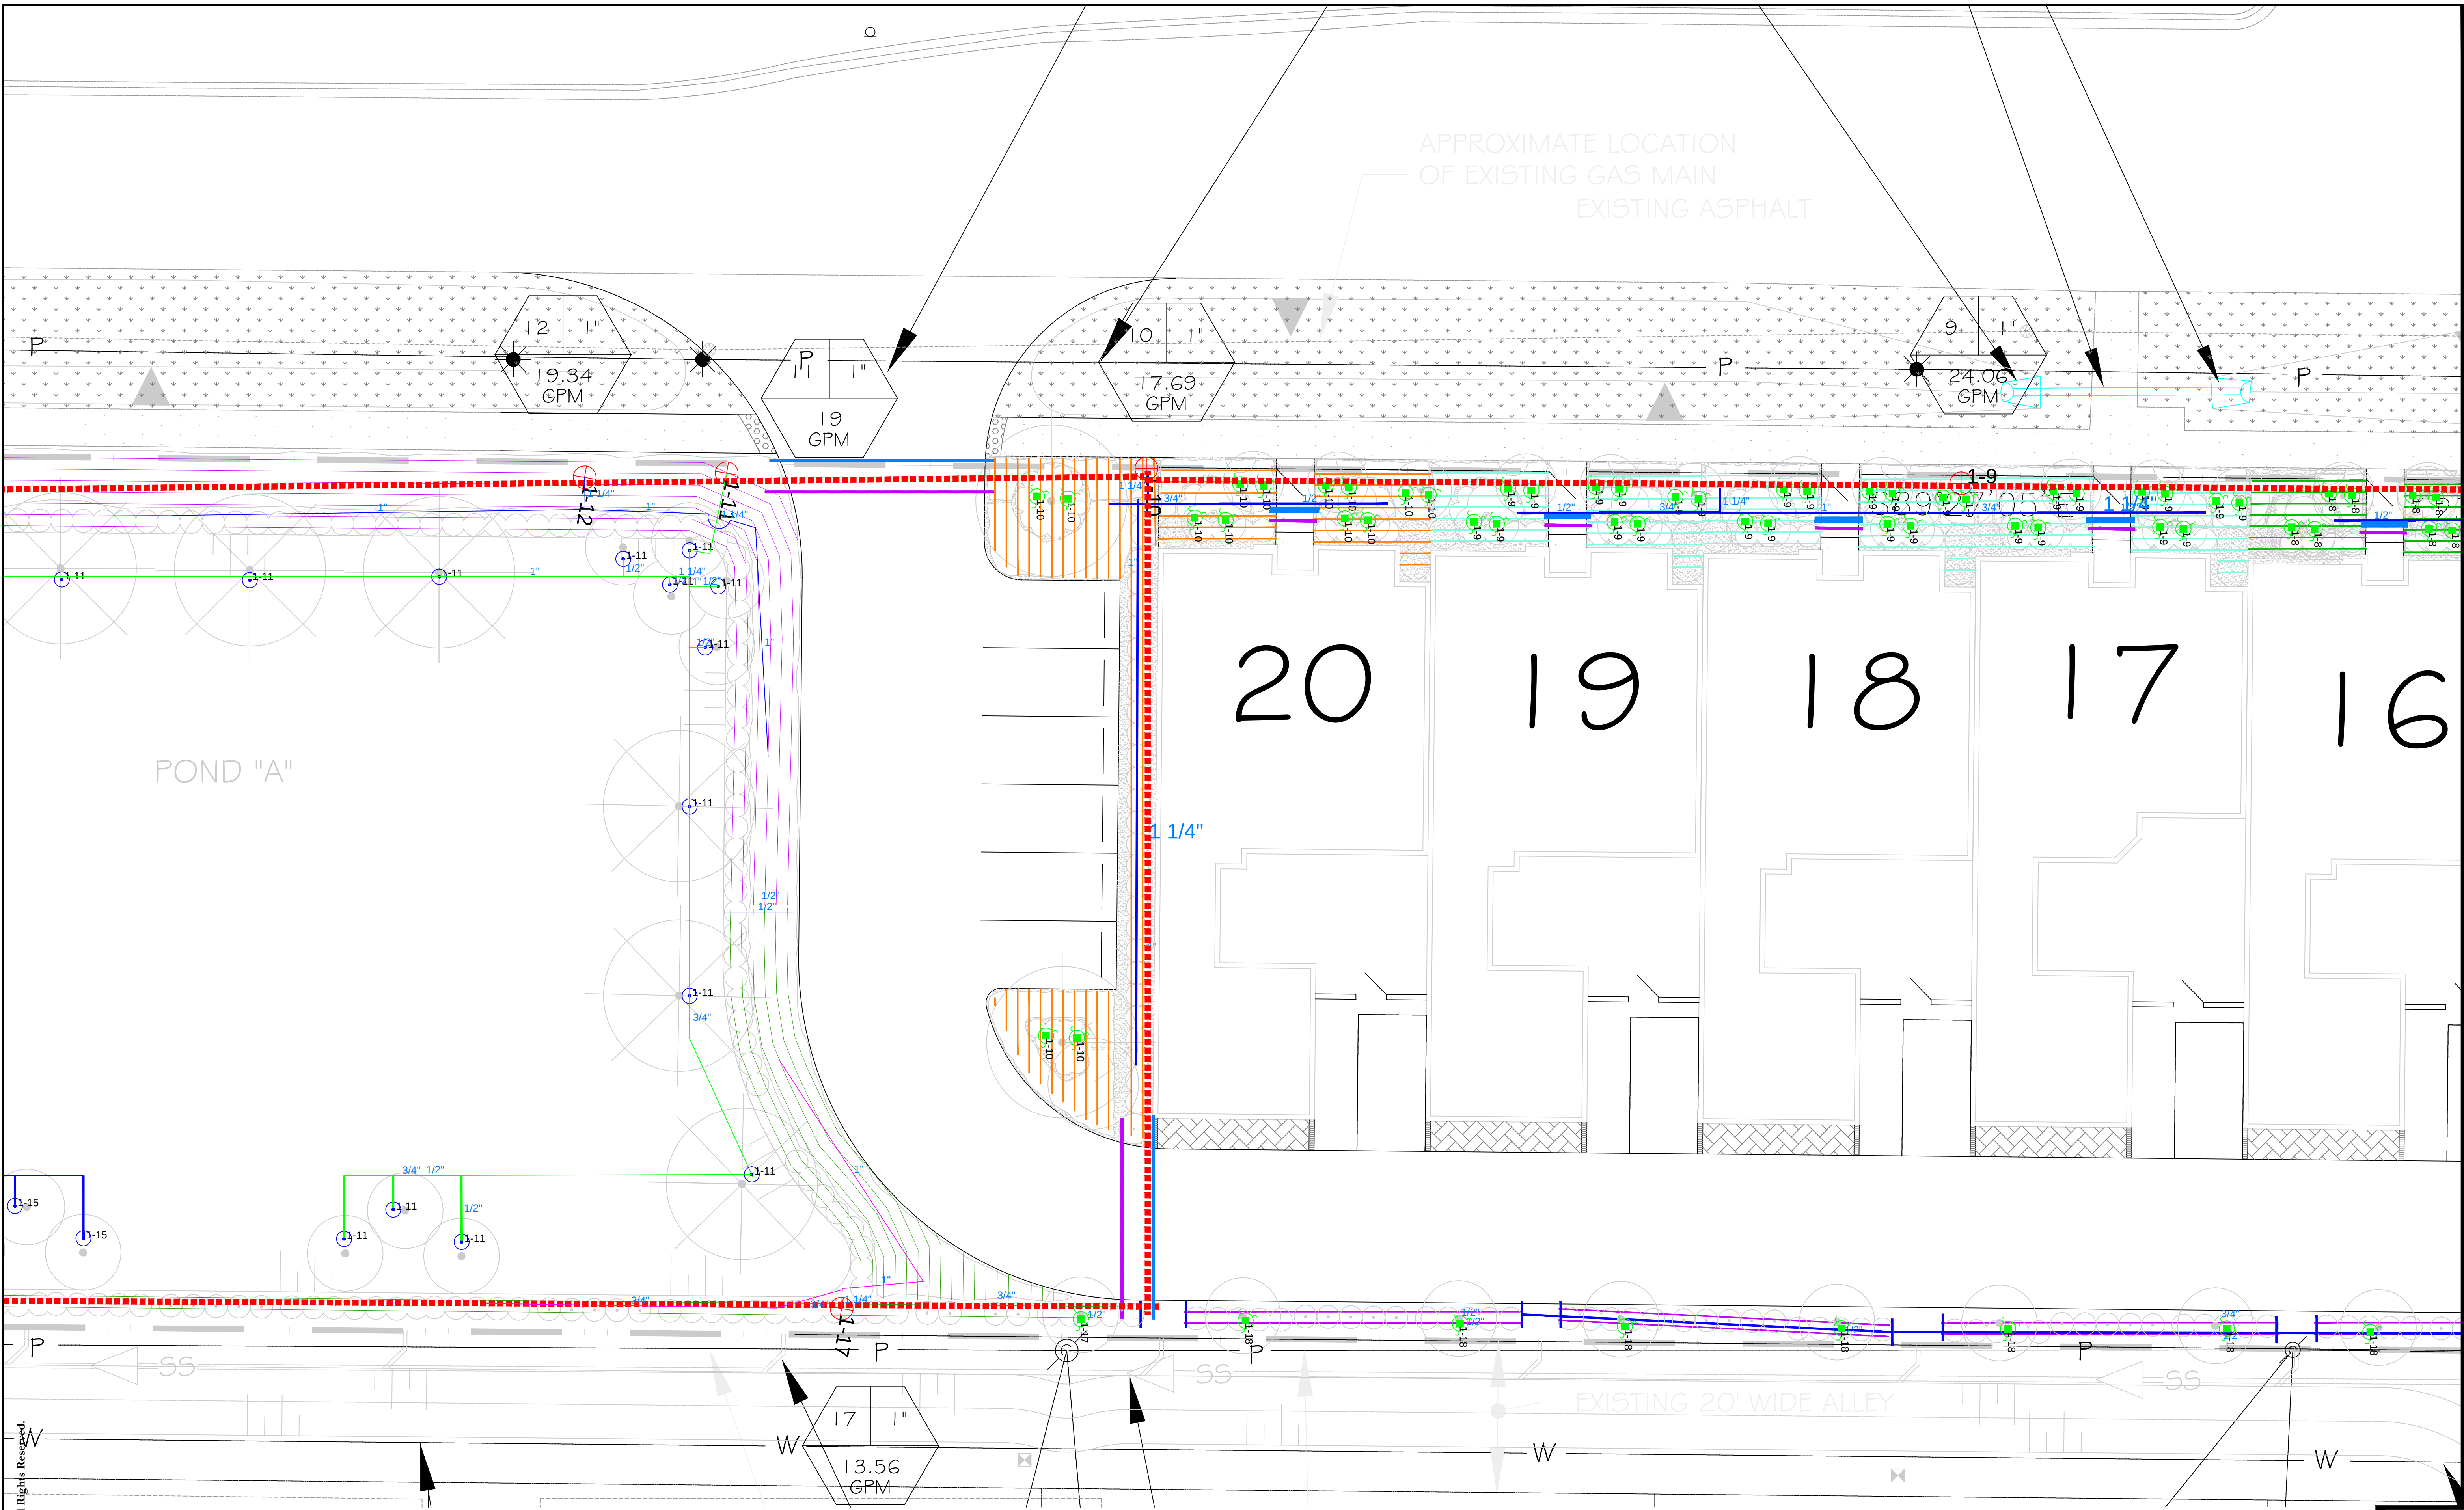

copyright © 2018 Hazeltine Nurseries, Inc. All Rights Reserved.




1" = 10'

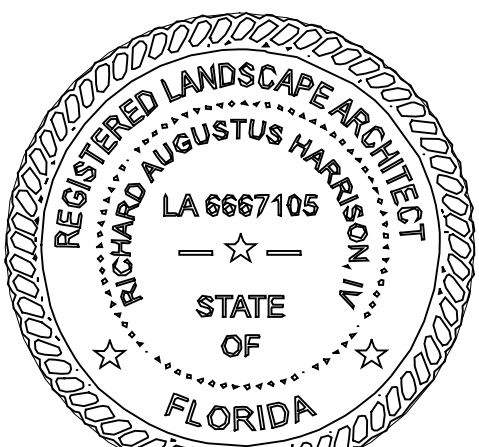

12-12-2018

12/21/2018 2:59:06 PM, S:\Jwery
sheet number
IR - 3
of
6

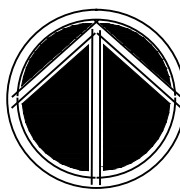

scale: 1"=10'
review:

design: c. kopp
drawn: ck
date: 06.13.2018
revised: 06.25.2018 - ck
8.30.2018 - ck
12.13.18 ck
job#: 056618


Site information taken from
survey provided by:
PEIER
10225 Ulmerton Road, Suite 4D
Largo, FL 34677
727-485-5217
11.10.2018

Richard A. Harsco, IV
Florida Registered Landscape
Architect
LA6667105

A Proposed Irrigation Plan for:
ARCATA DEL SOL
east venice avenue
venice, florida 34285


2401 North River Road
Venice, Florida 34292
P.O. Box 236
Venice, Florida 34284-0236
phone: 941.485.1272
fax: 941.485.6236
www.hazeltinenurseries.com
info@hazeltinenurseries.com



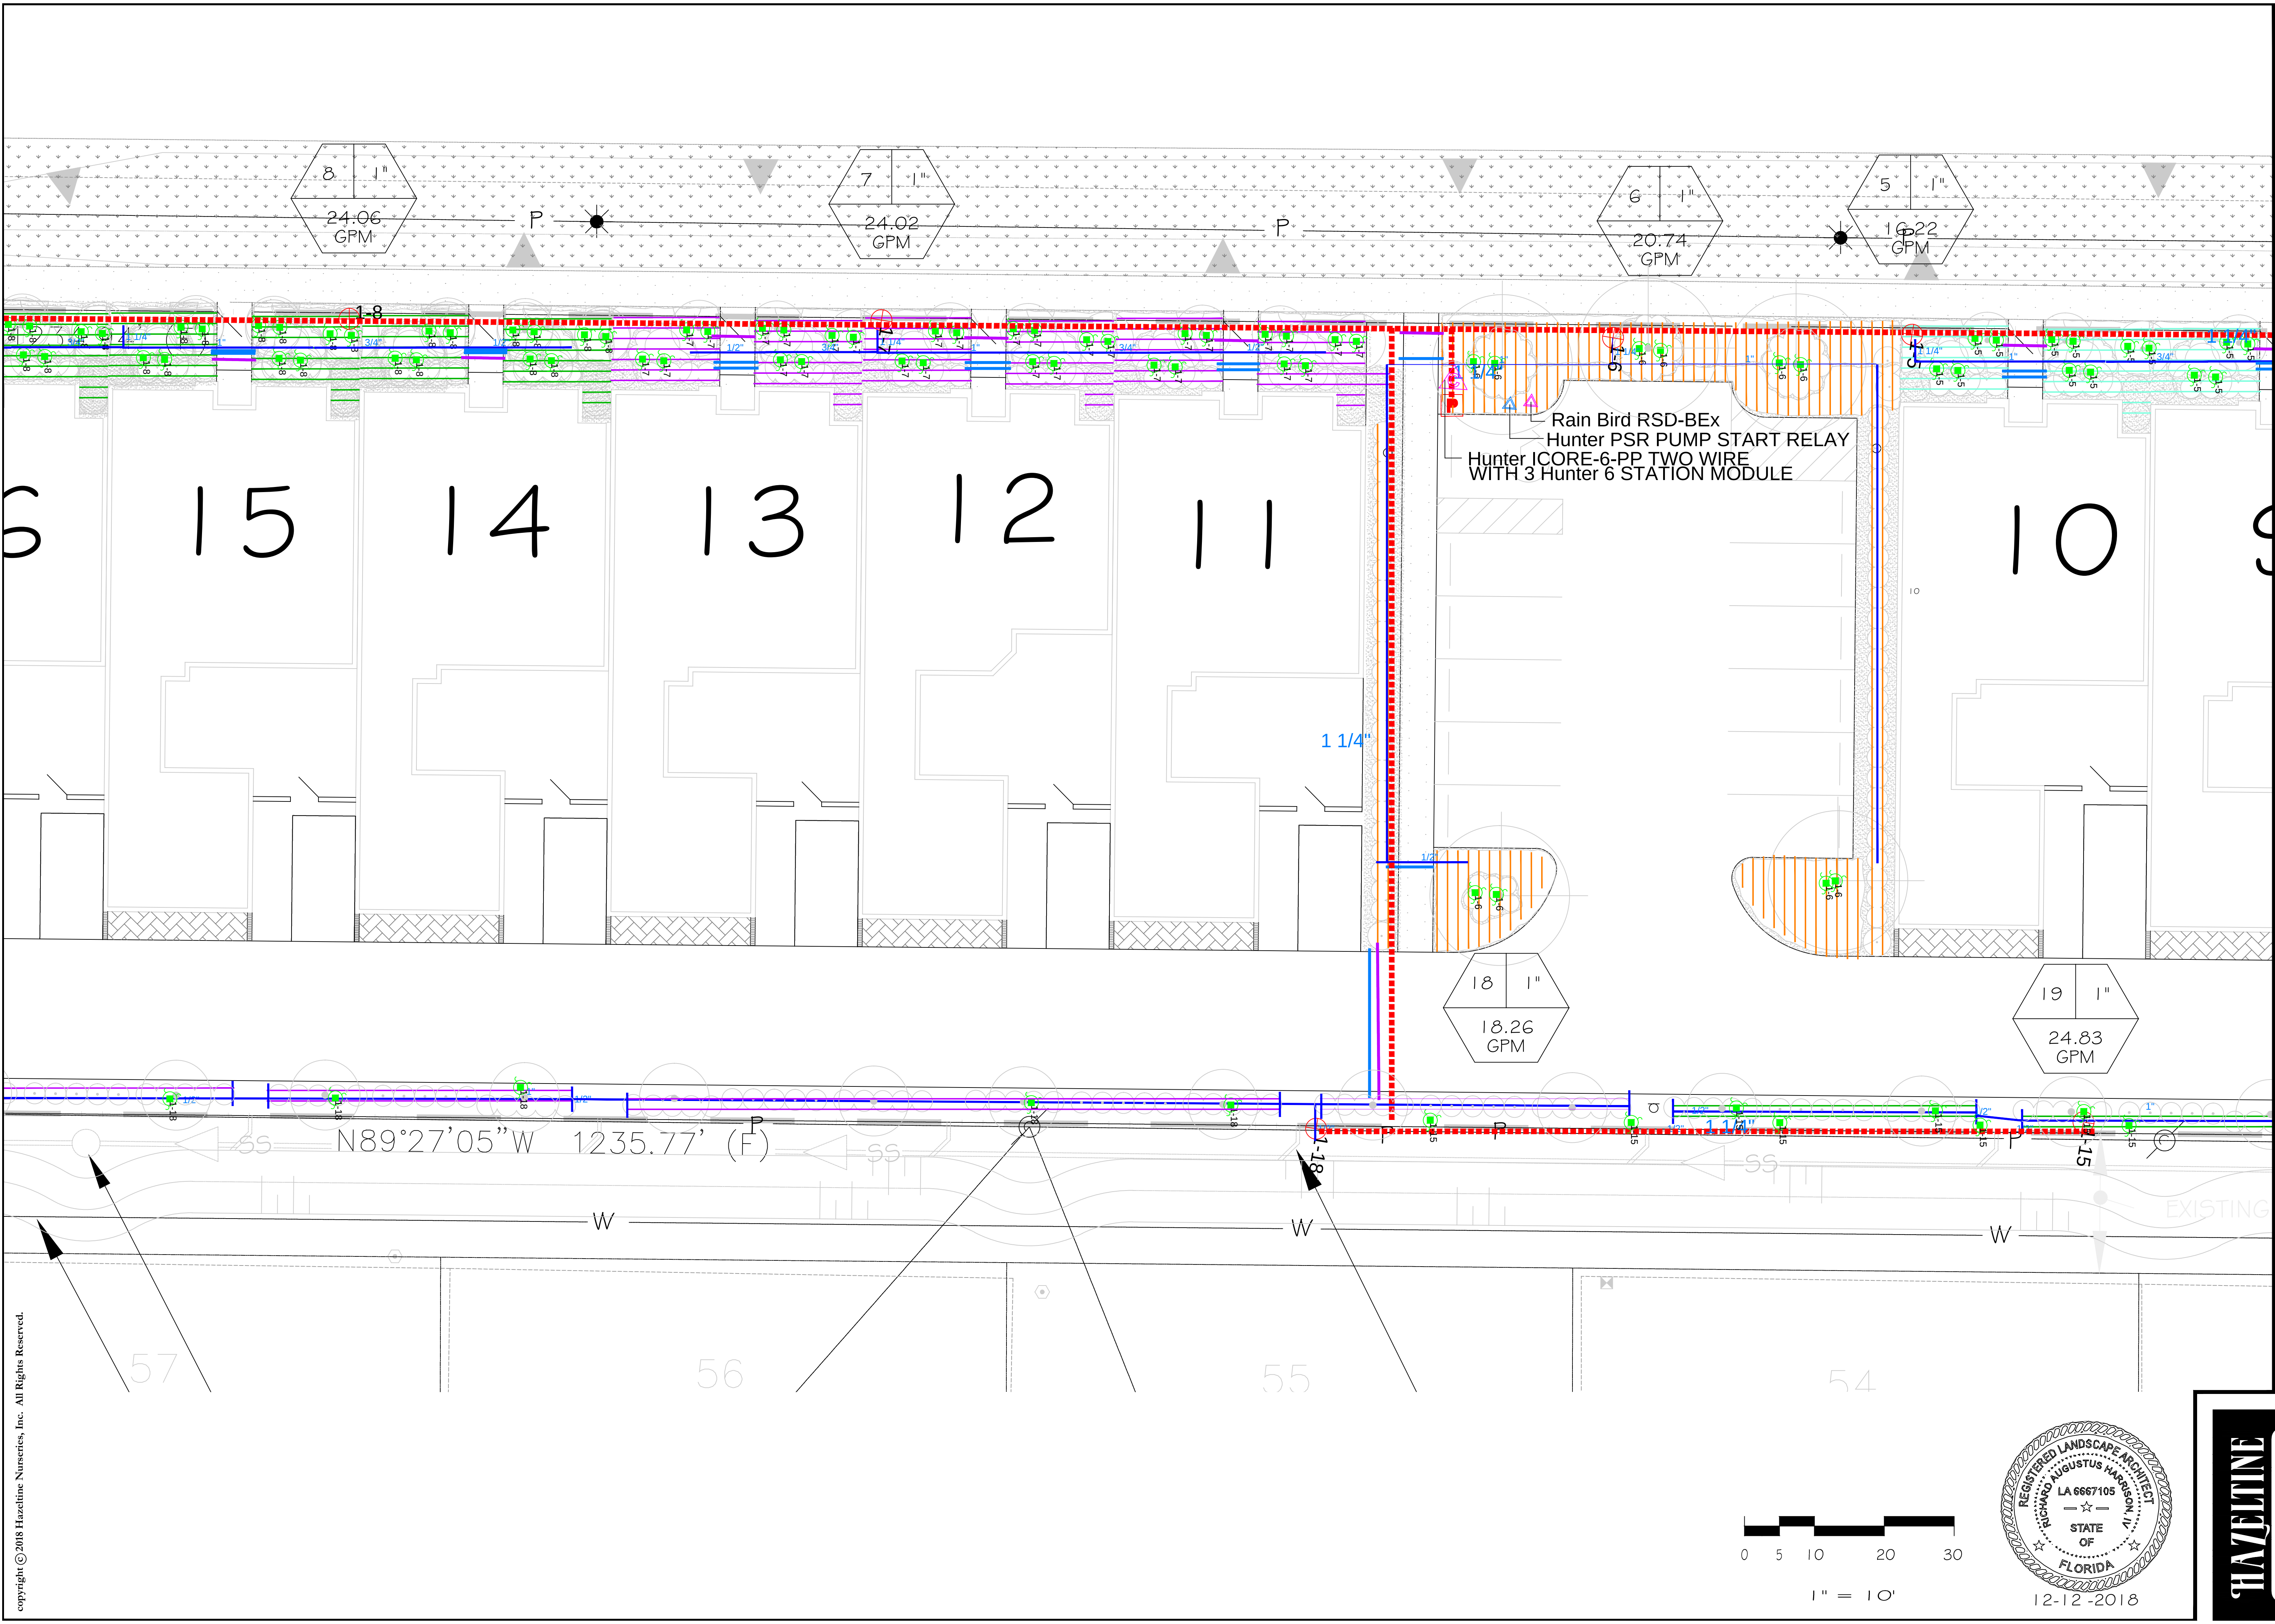

12/21/2018 2:59:41 PM, S. Lowery

sheet number
IR - 4
of
6

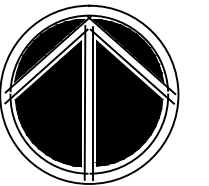

scale: 1"=10'
review:


design: c. kopp
drawn: ck
date: 06.13.2018
revised: 06.25.2018 - ck
8.30.2018 - ck
12.13.18, ck
job#: 056618

Site information taken from
the original site plan
survey provided by:
PEER
10225 Ulmerton Road, Suite 4D
Largo, FL 34643
727-485-5207
11.10.2018

Richard A. Harrison IV
Florida Registered Landscape
Architect
LA6667105

A Proposed Irrigation Plan for:
ARCATA DEL SOL
east venice avenue
venice, florida 34285


2401 North River Road
Venice, Florida 34292
P.O. Box 236
Venice, Florida 34284-0236
phone: 941.485.1272
fax: 941.485.6236
www.hazeltinenurseries.com
info@hazeltinenurseries.com

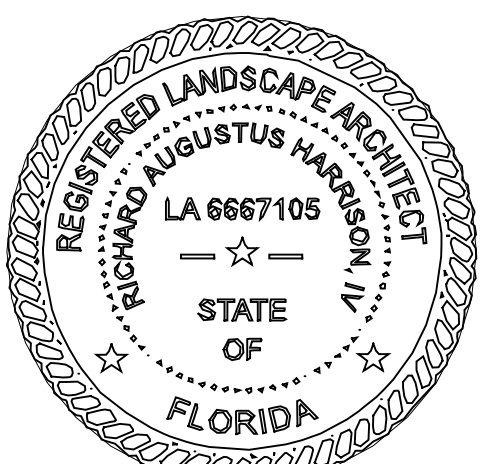



12-12-2018



copyright © 2018 HazelTine Nurseries, Inc. All Rights Reserved.

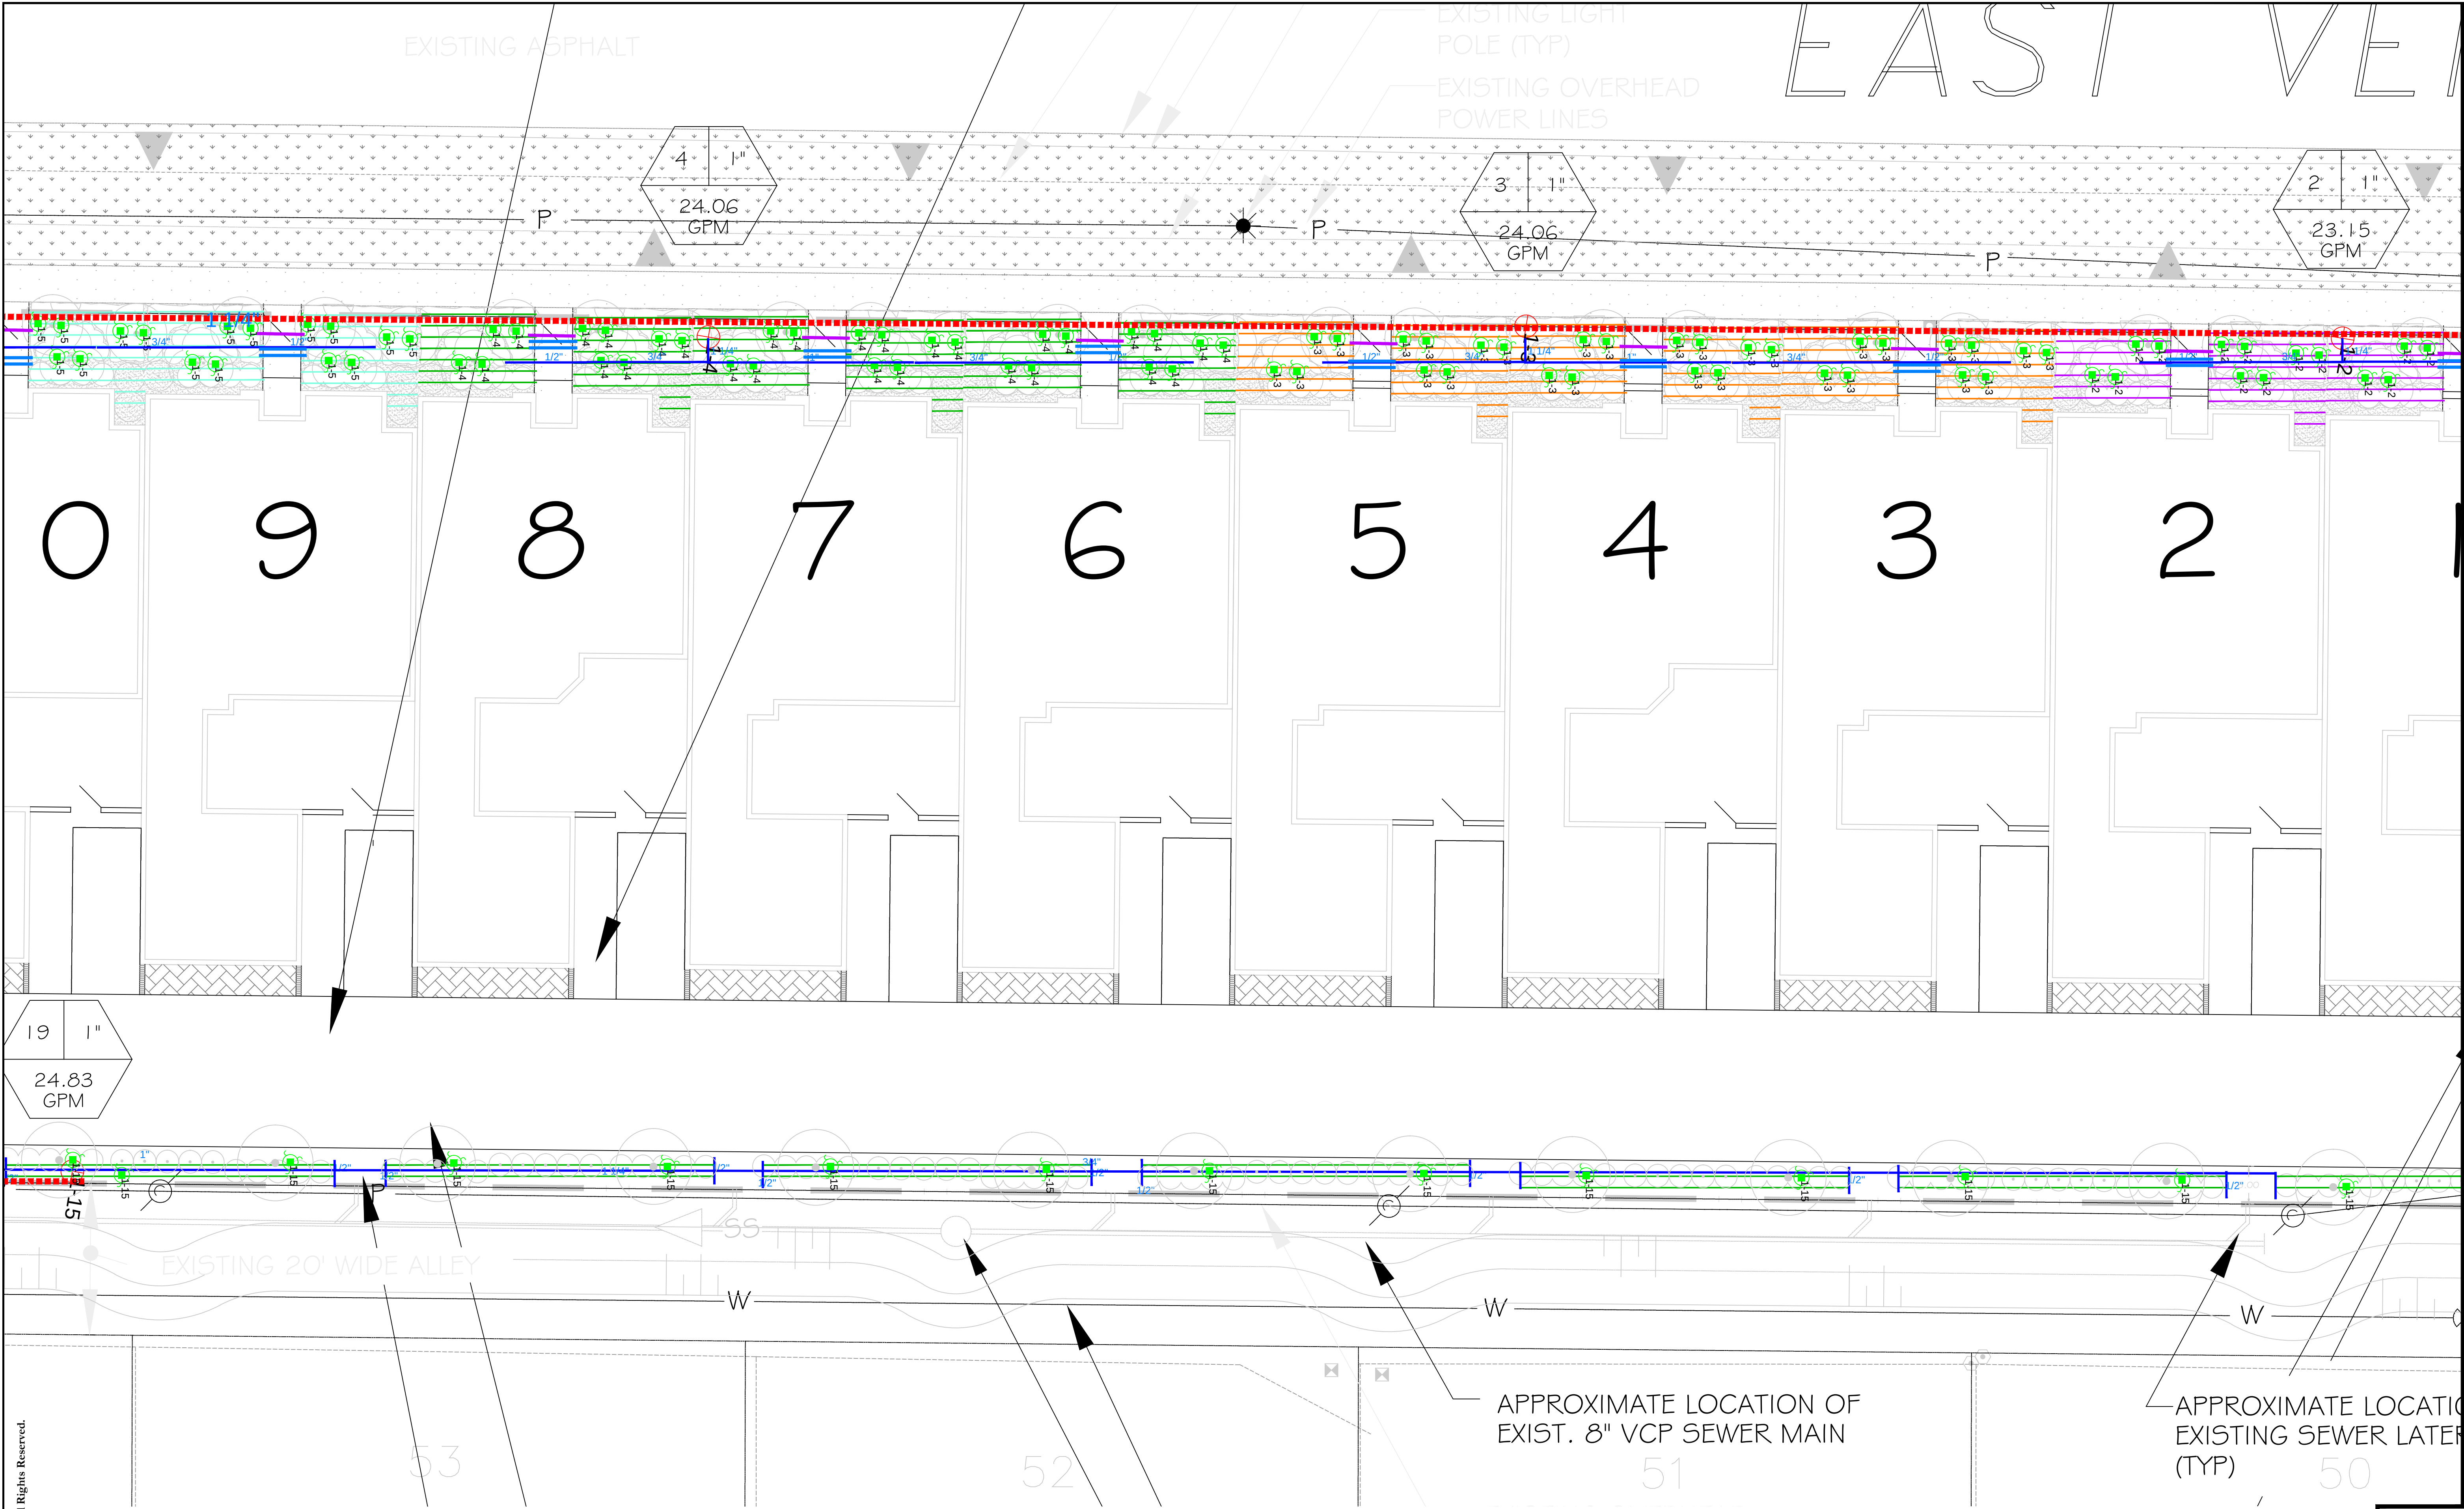

copyright © 2018 Hazeltine Nurseries, Inc. All Rights Reserved.

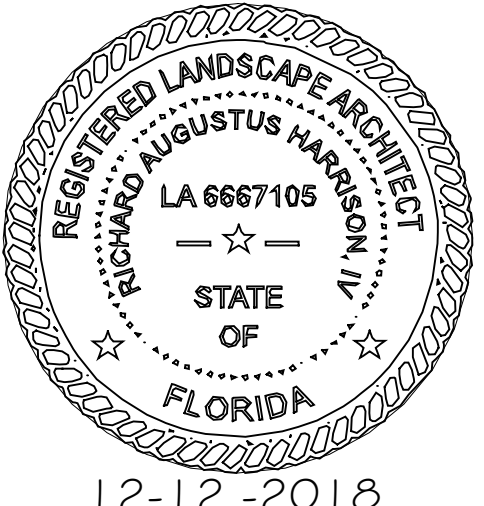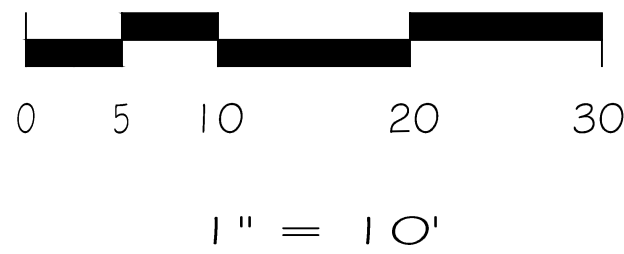

12-12-2018

12/21/2018 3:00:25 PM, S:\bwwery

sheet number
IR - 5
of
6

scale: 1"=10'
review:

design:	c. kopp
drawn:	ck
date:	06.13.2018
revised:	
date:	8.30.2018 - ck
job#:	056618


Site information taken from
the original site plan
survey provided by:

PEER
10225 Ulmerton Road, Suite 4D
Largo, FL 34643-1771
727-488-5207
05.11.2018



Richard A. Harrison, IV
Florida Registered Landscape
Architect
LA6667105

ARCATA DEL SOL
east venice avenue
venice, florida 34285

2401 North River Road
Venice, Florida 34292
P.O. Box 236
Venice, Florida 34284-0236
phone: 941.485.1272
fax: 941.488.6236
www.hazeltinenurseries.com
info@hazeltinenurseries.com

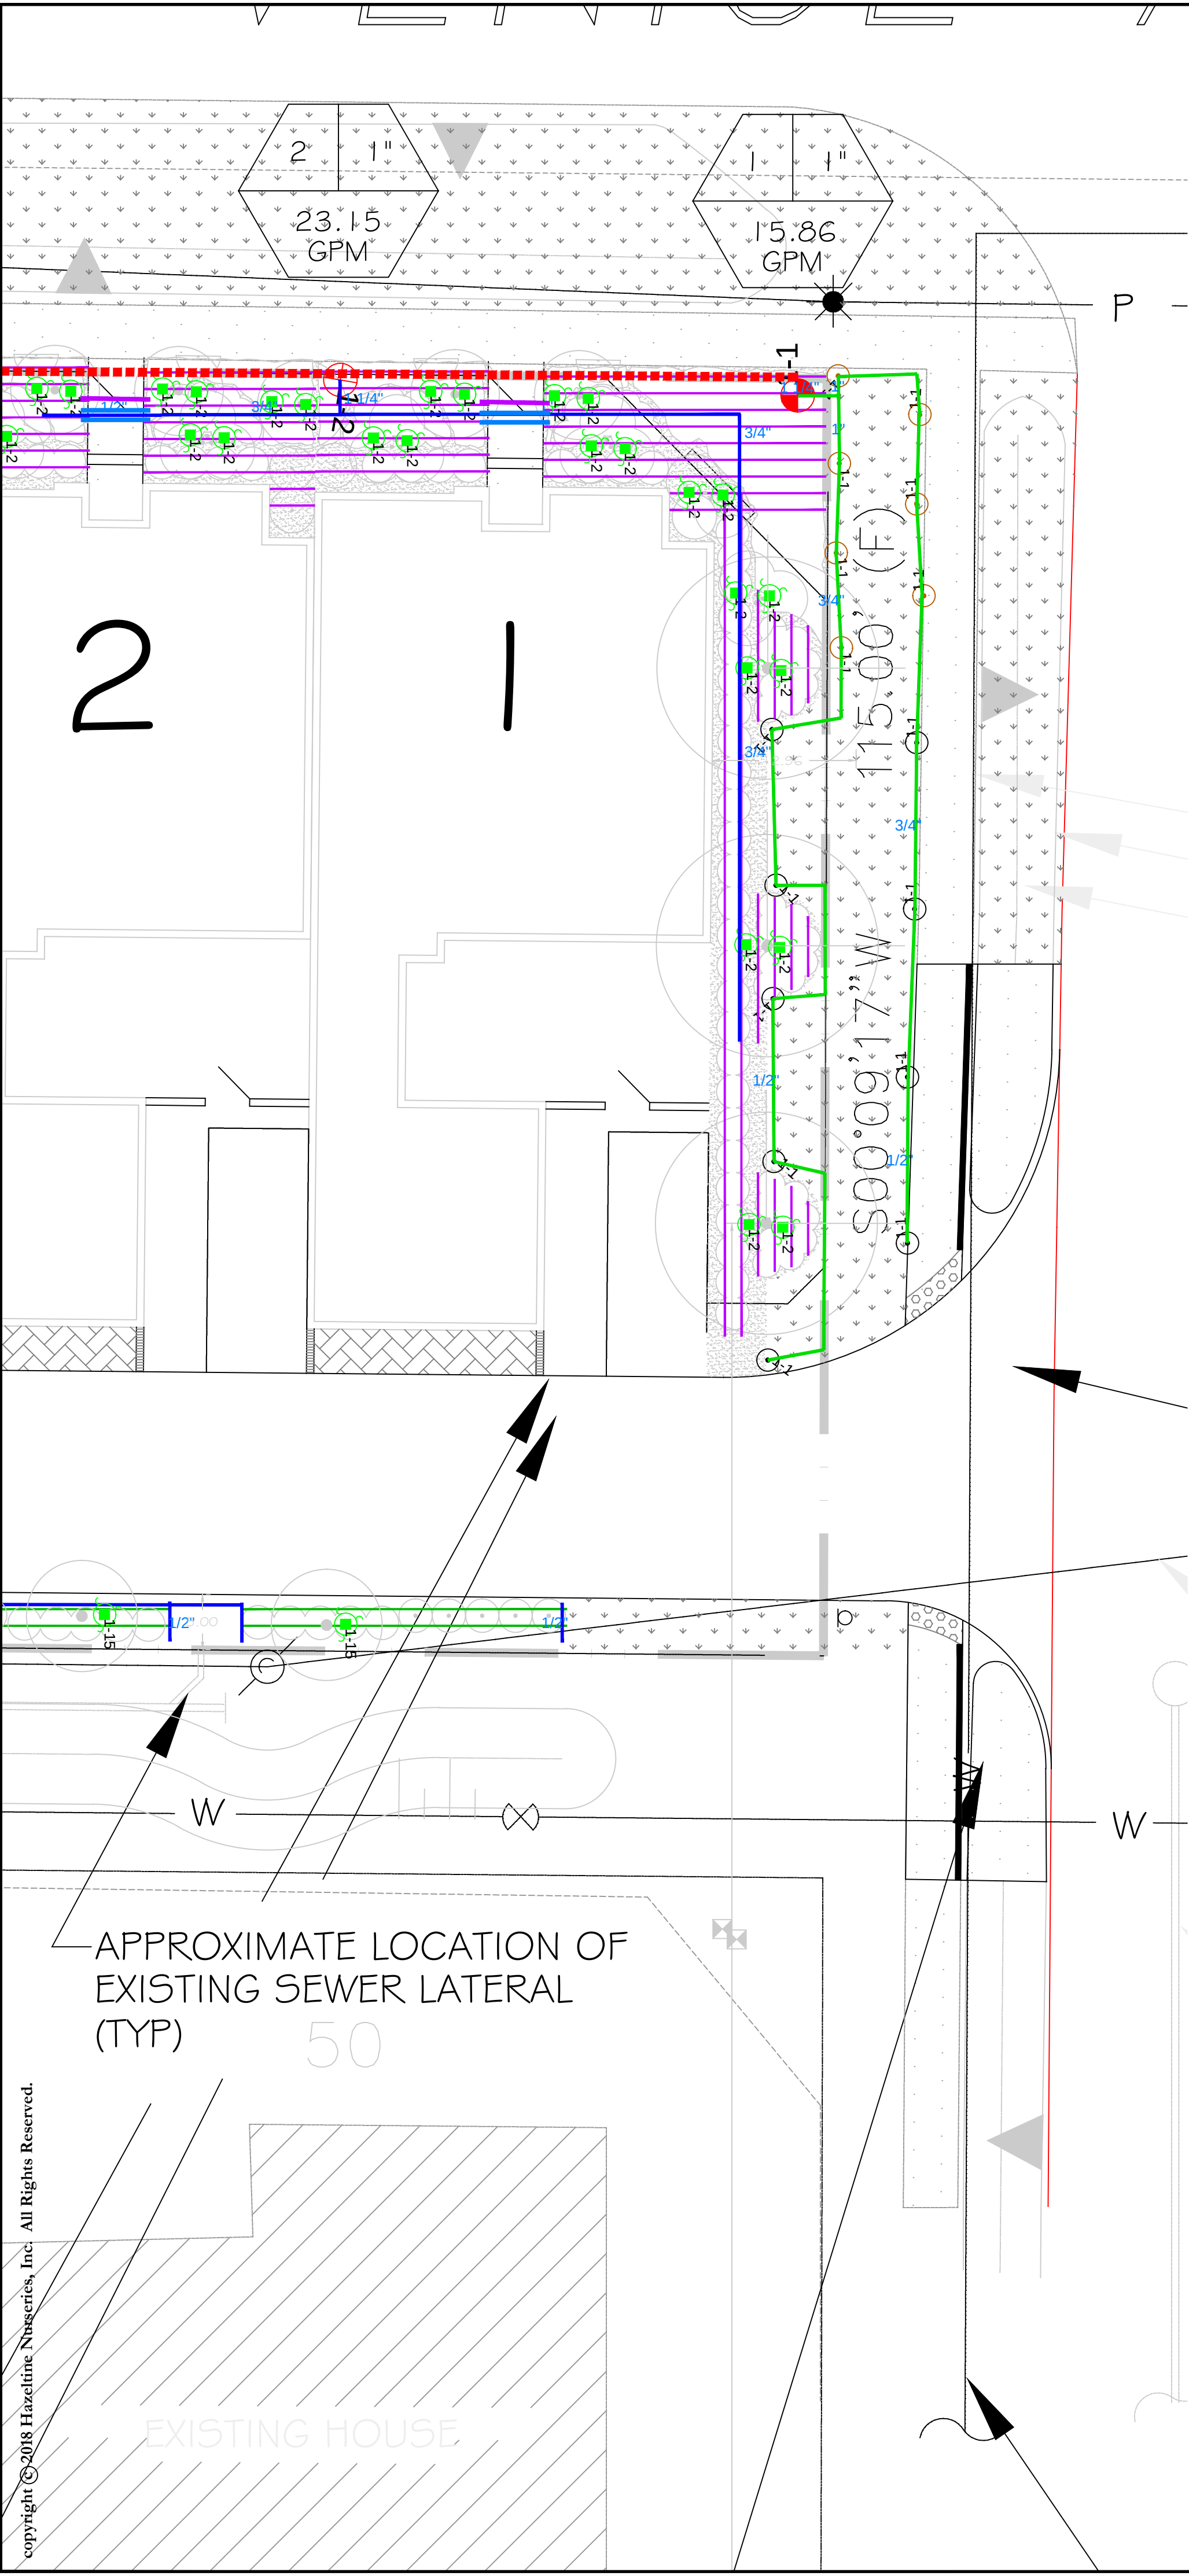

copyright © 2018 Hazeltine Nurseries, Inc. All Rights Reserved.

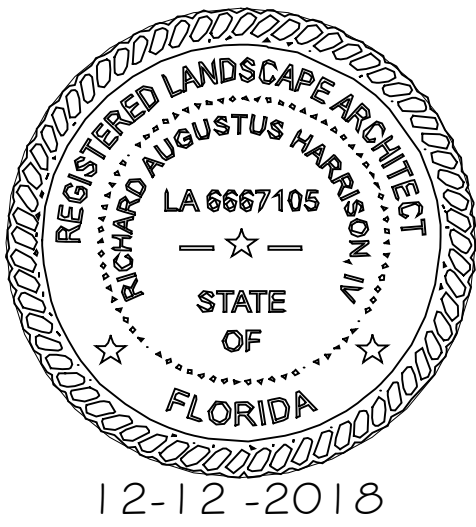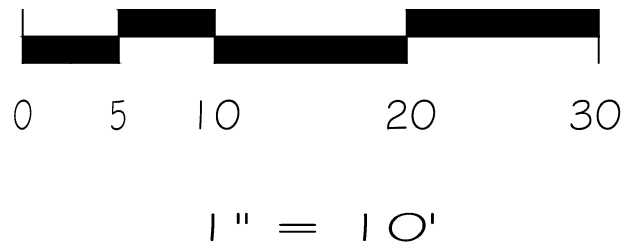

12-12-2018

2401 North River Road
Venice, Florida 34292
P.O. Box 236
Venice, Florida 34284-0236
phone: 941.485.1272
fax: 941.488.6236
www.hazeltinenurseries.com
info@hazeltinenurseries.com

A Proposed Irrigation Plan for:


ARCATA DEL SOL

east venice avenue
venice, florida 34285

Richard A. Harp, Inc.
Florida Registered Landscape
Architect
LA 6667105

Site information taken from
survey provided by:
PEER
10225 Ulmerton Road, Suite 4D
Largo, FL 34771
727-408-5207
05.11.2018

design: c. kopp
drawn: cl
date: 06.13.2018
revised: 06.25.2018 - ck
8.30.2018 - ck
12.13.18 ck
job#: 056618

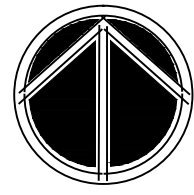


scale: 1"=10'
review:

sheet number
IR - 6
of
6



12/21/2018 3:01:12 PM, S:\Library

PLANTING DETAILS:


- ROYAL / QUEEN PALM

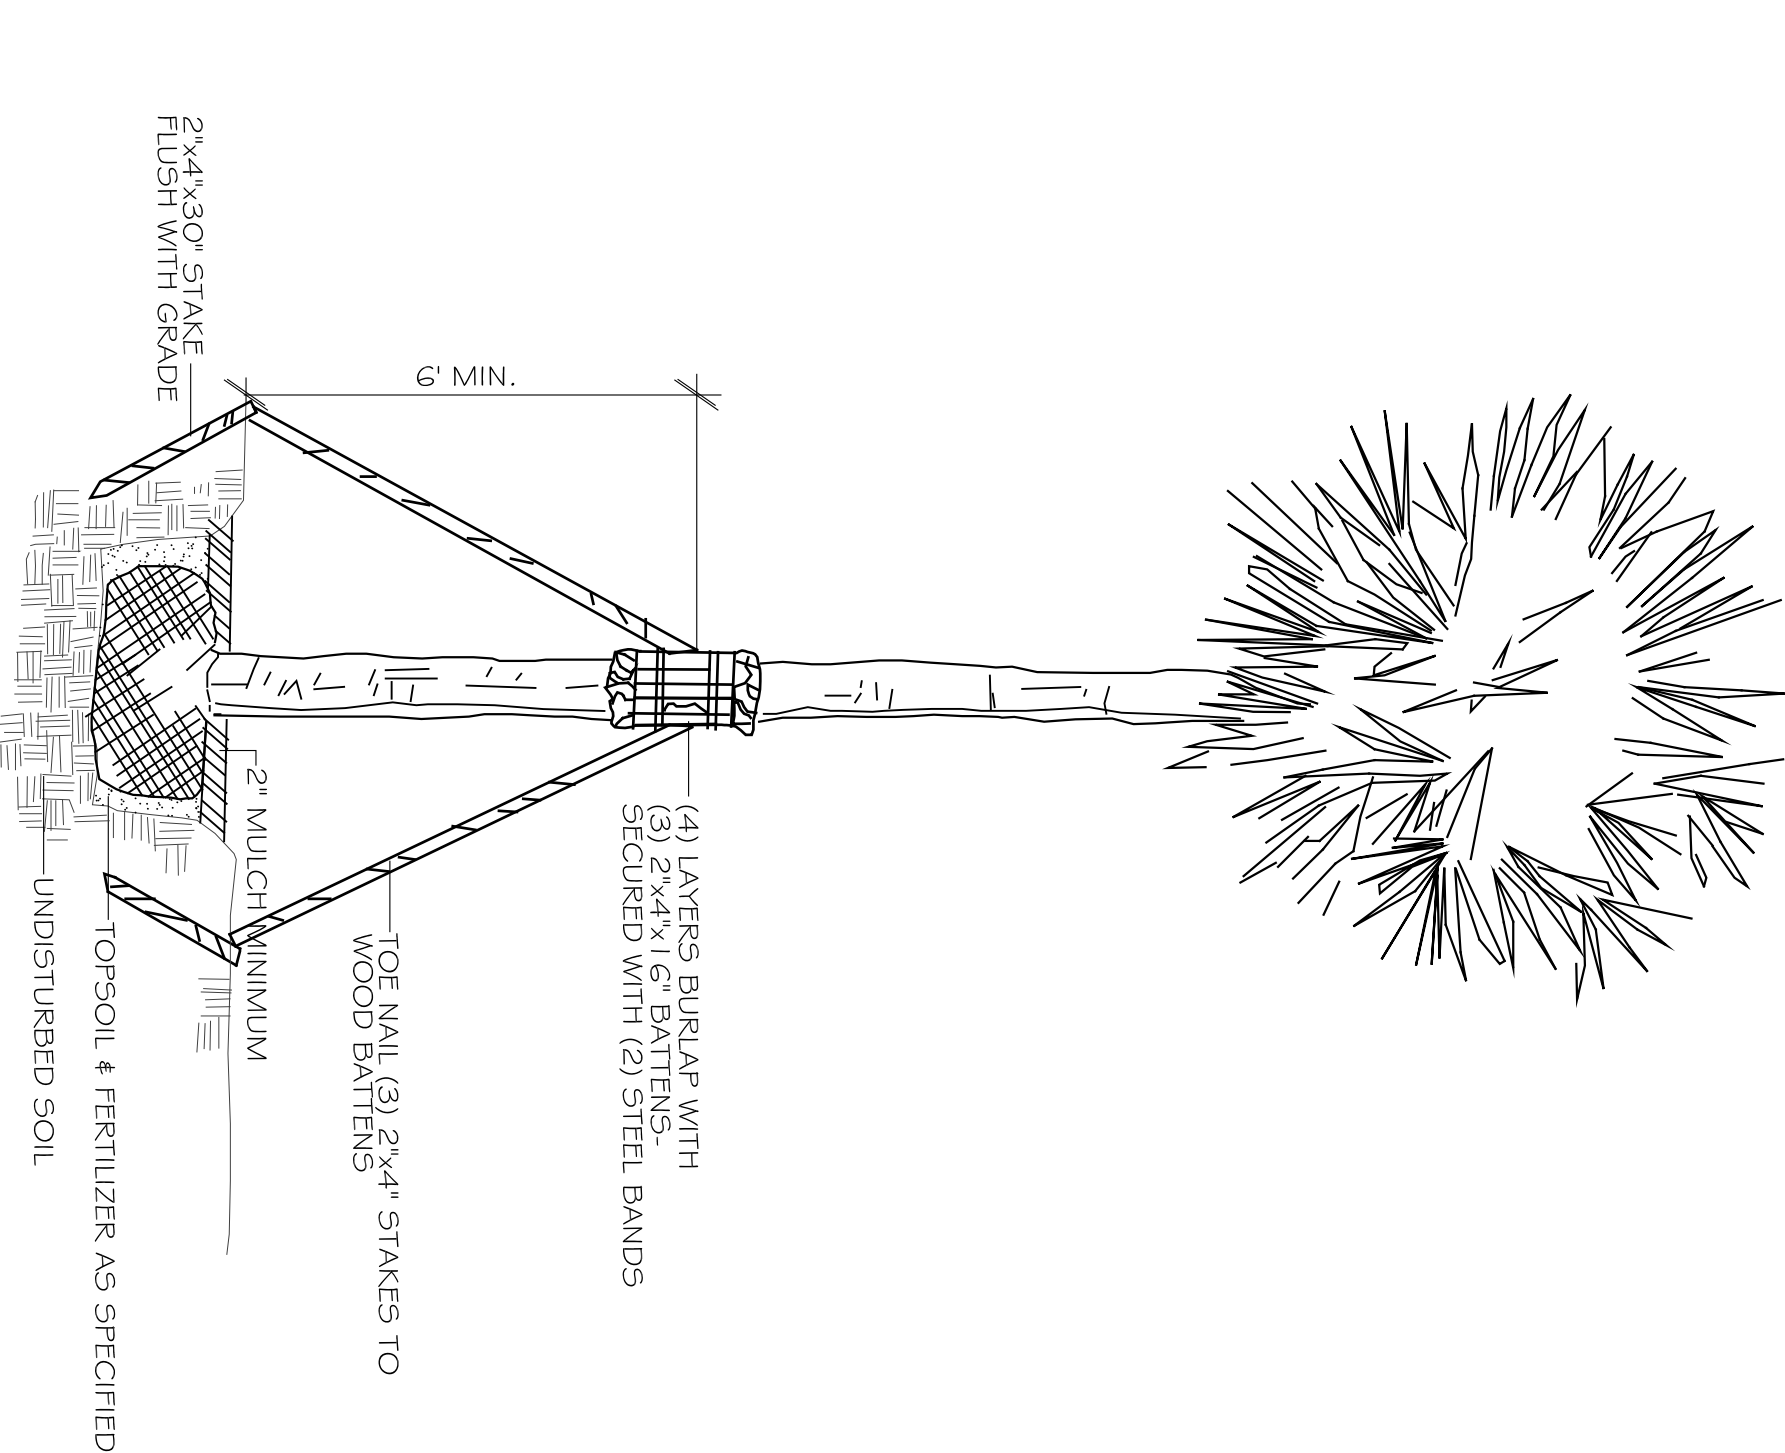

SINGLE TRUNK PALM

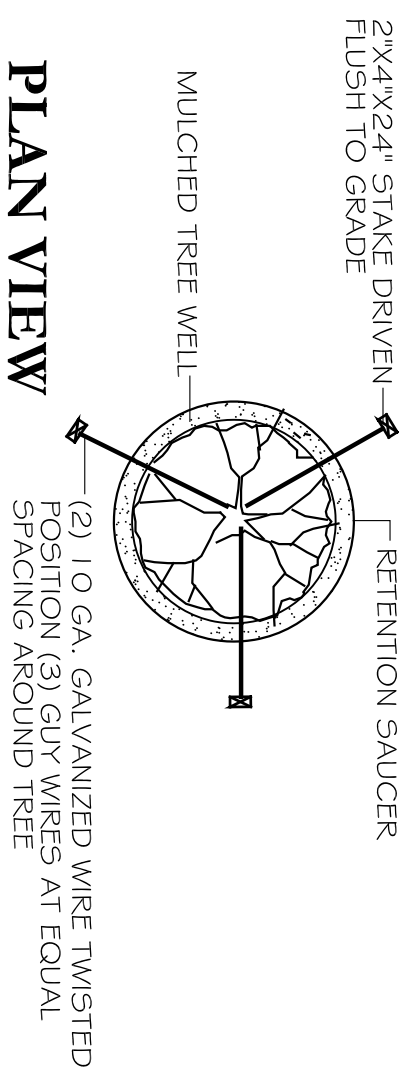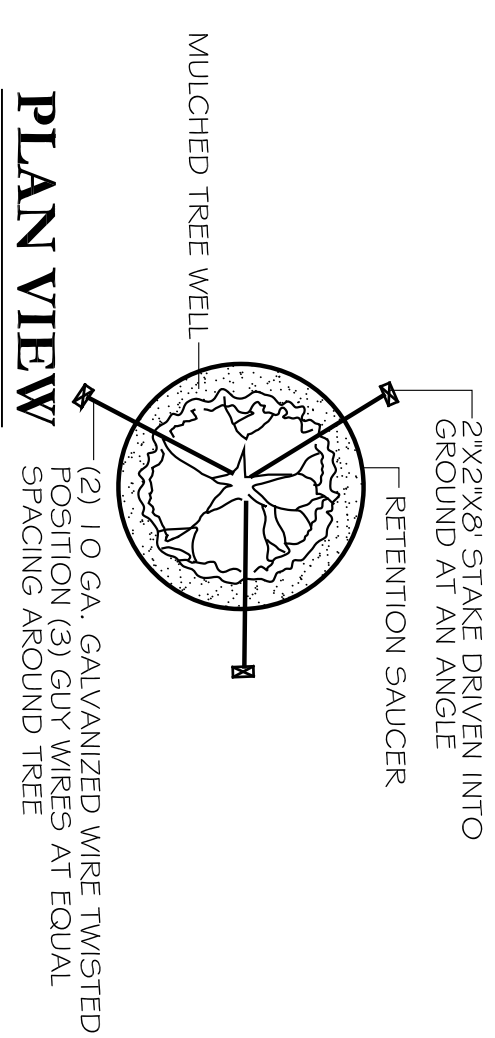


COCONUT PALM

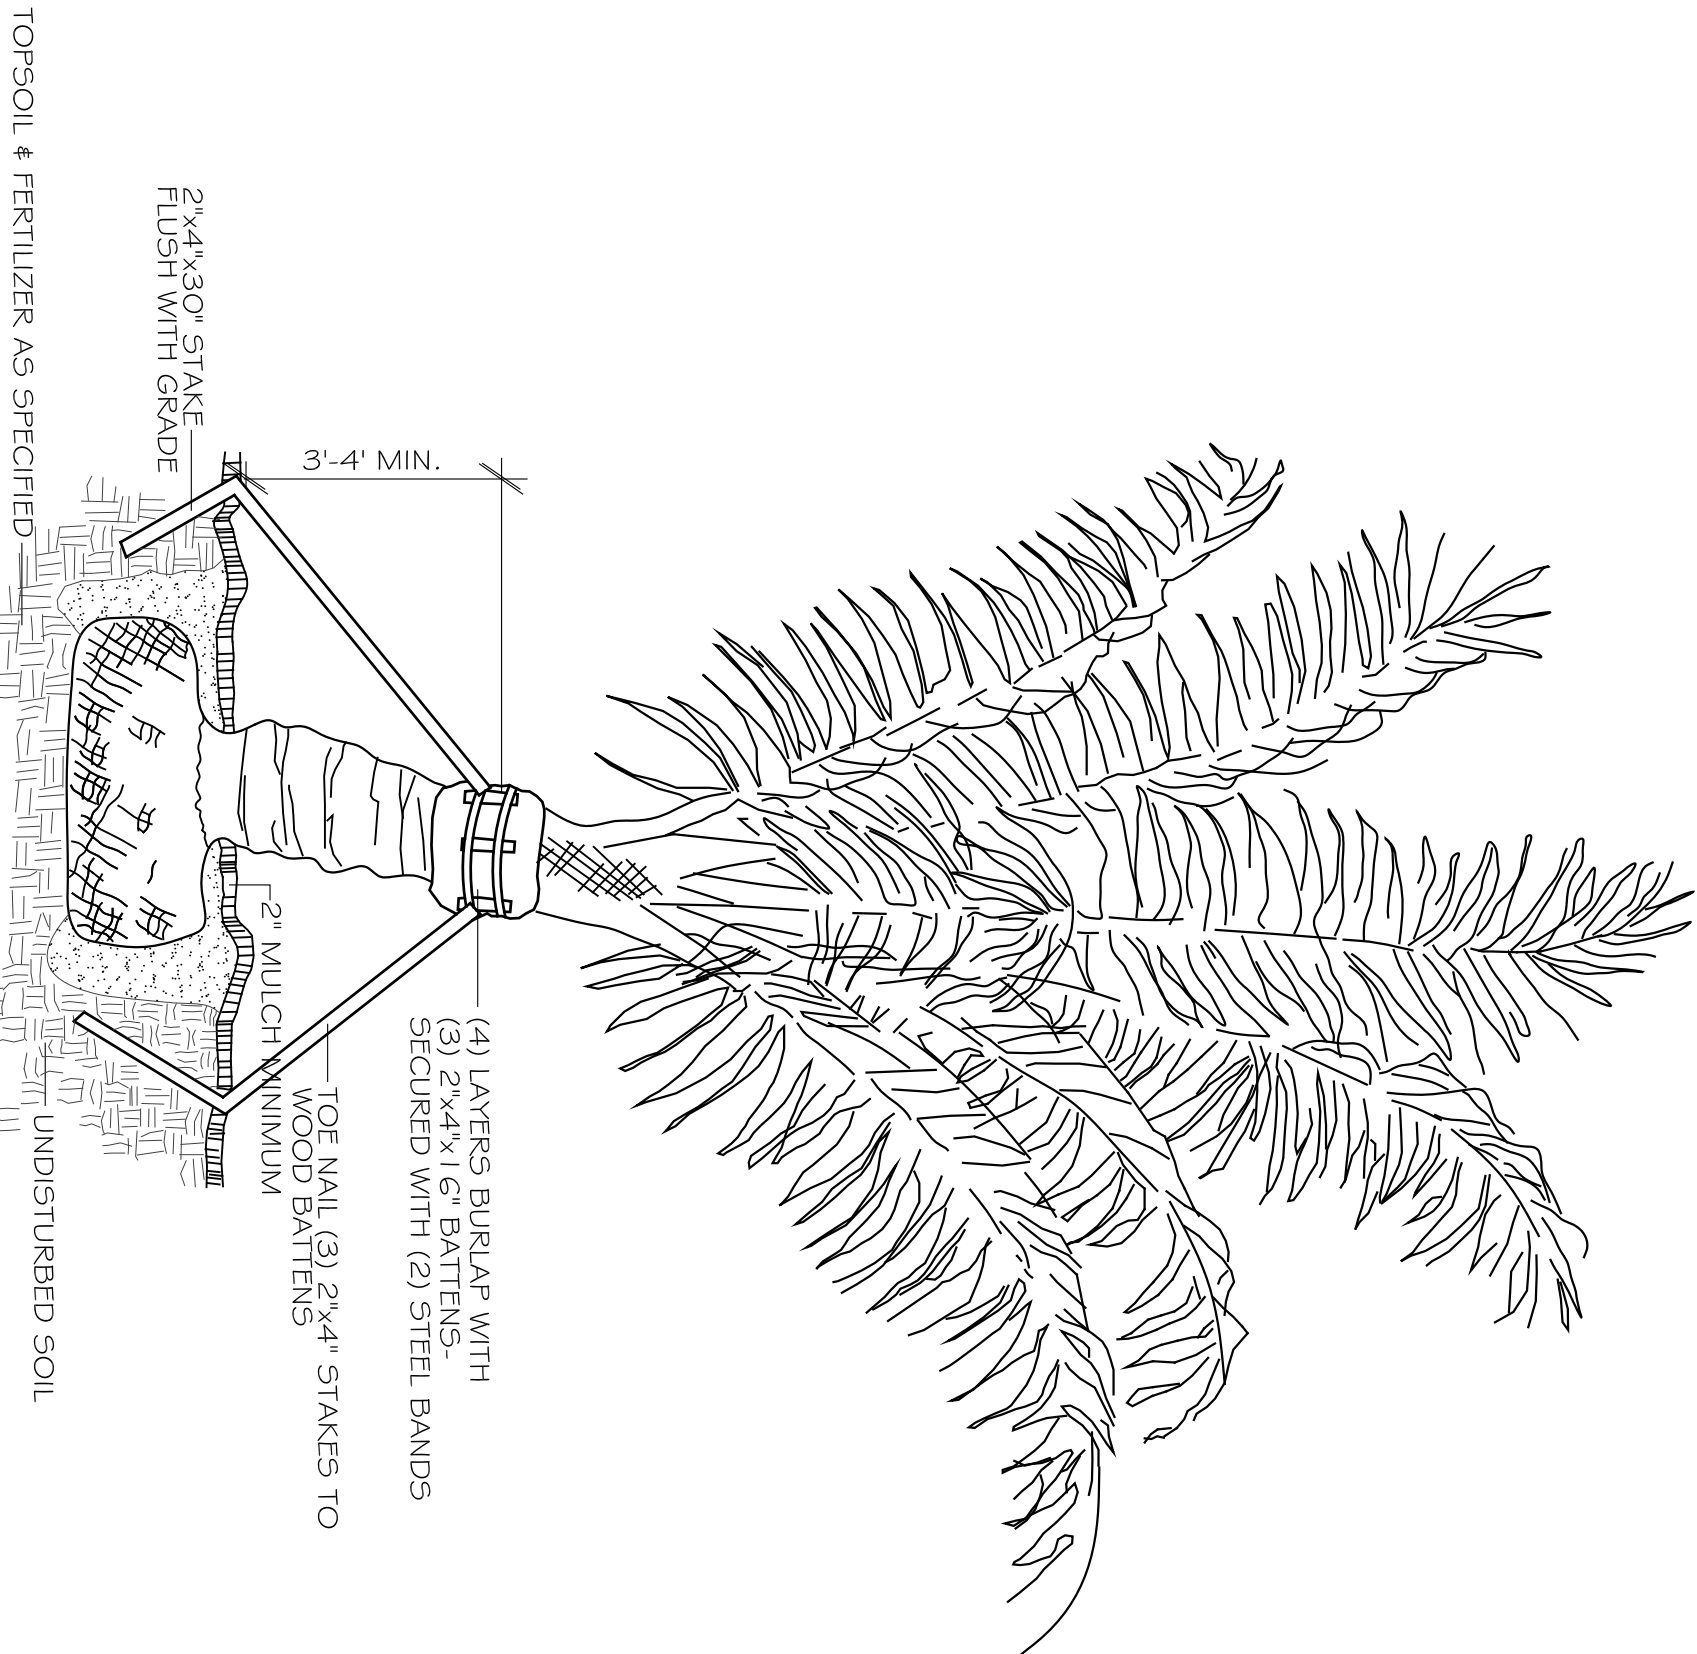


design: s. hazeltine
drawn: ck
date: 04.02.14
revised:

job#: 056618


TREE-FORM (LESS THAN 2" CALIPER)

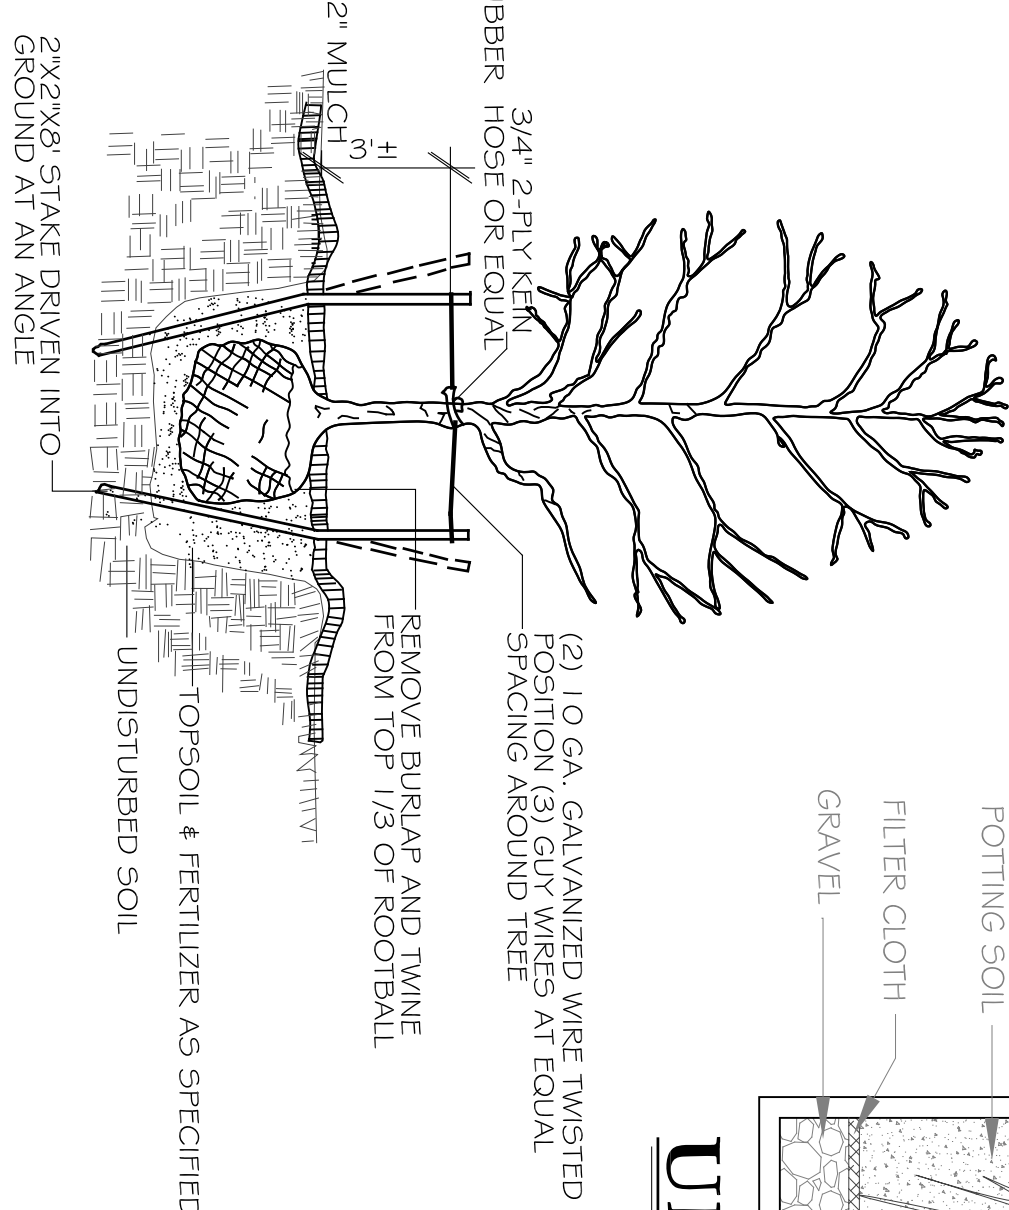

TREE-FORM (GREATER THAN 2" CALIPER)

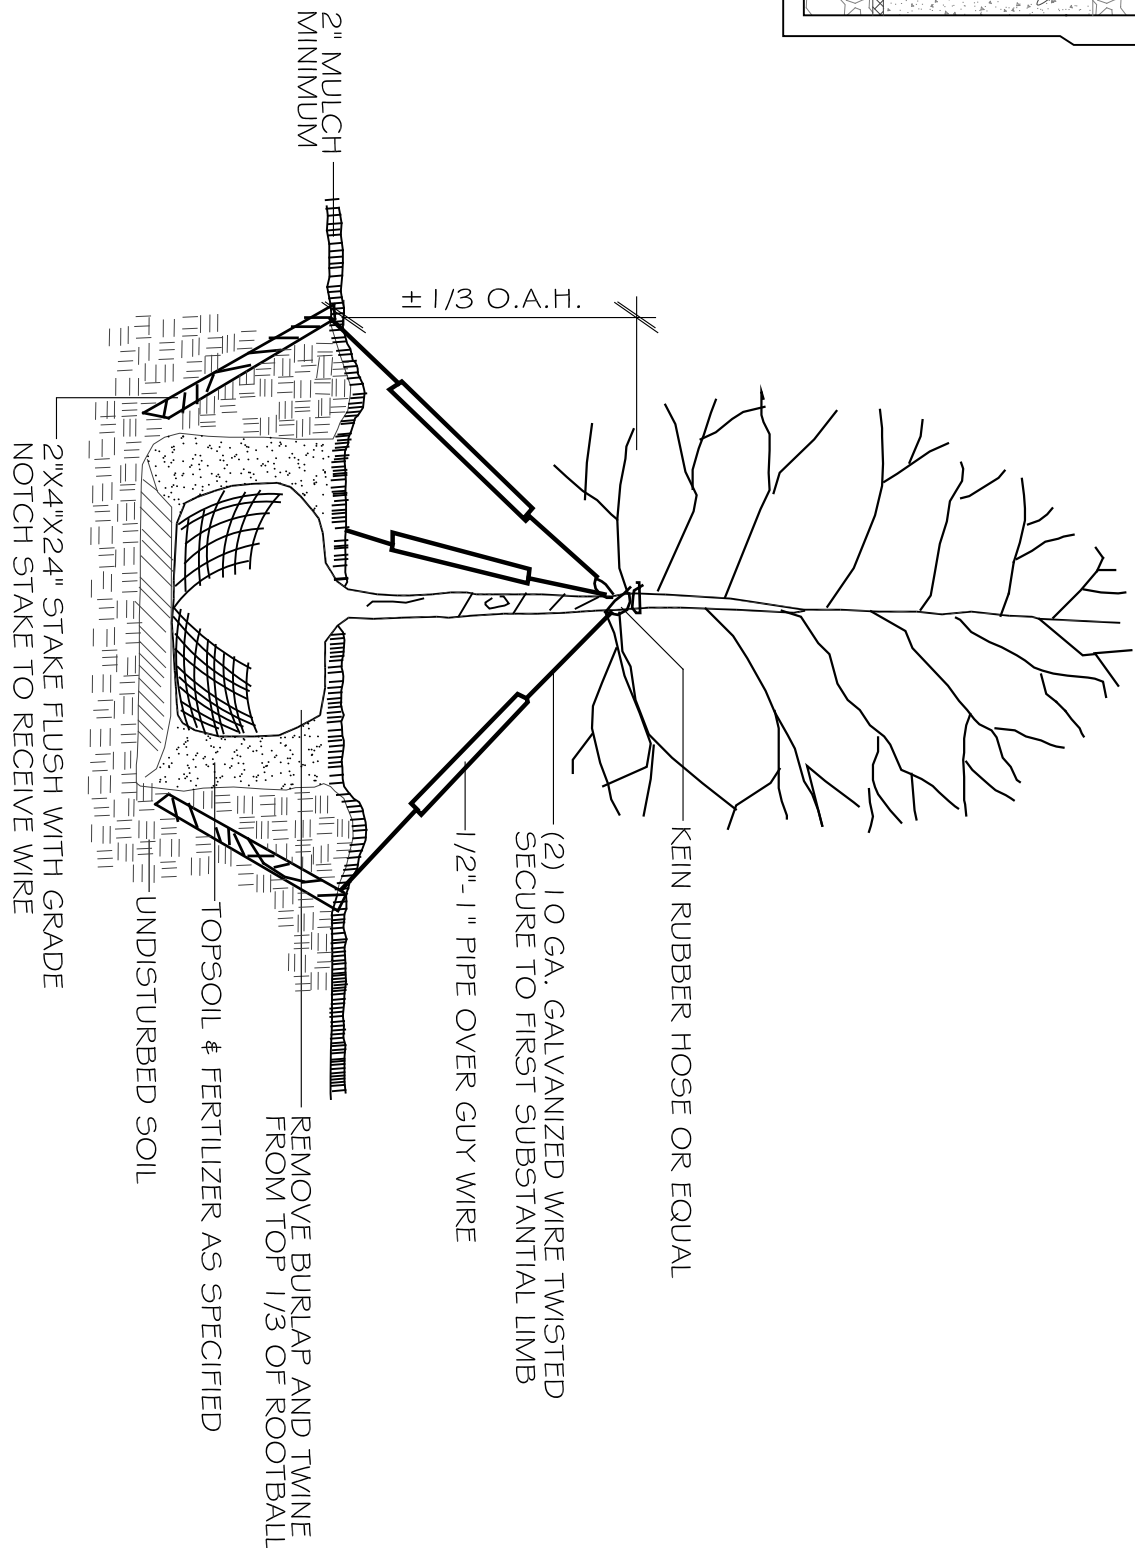

SHRUB AND GROUND COVER

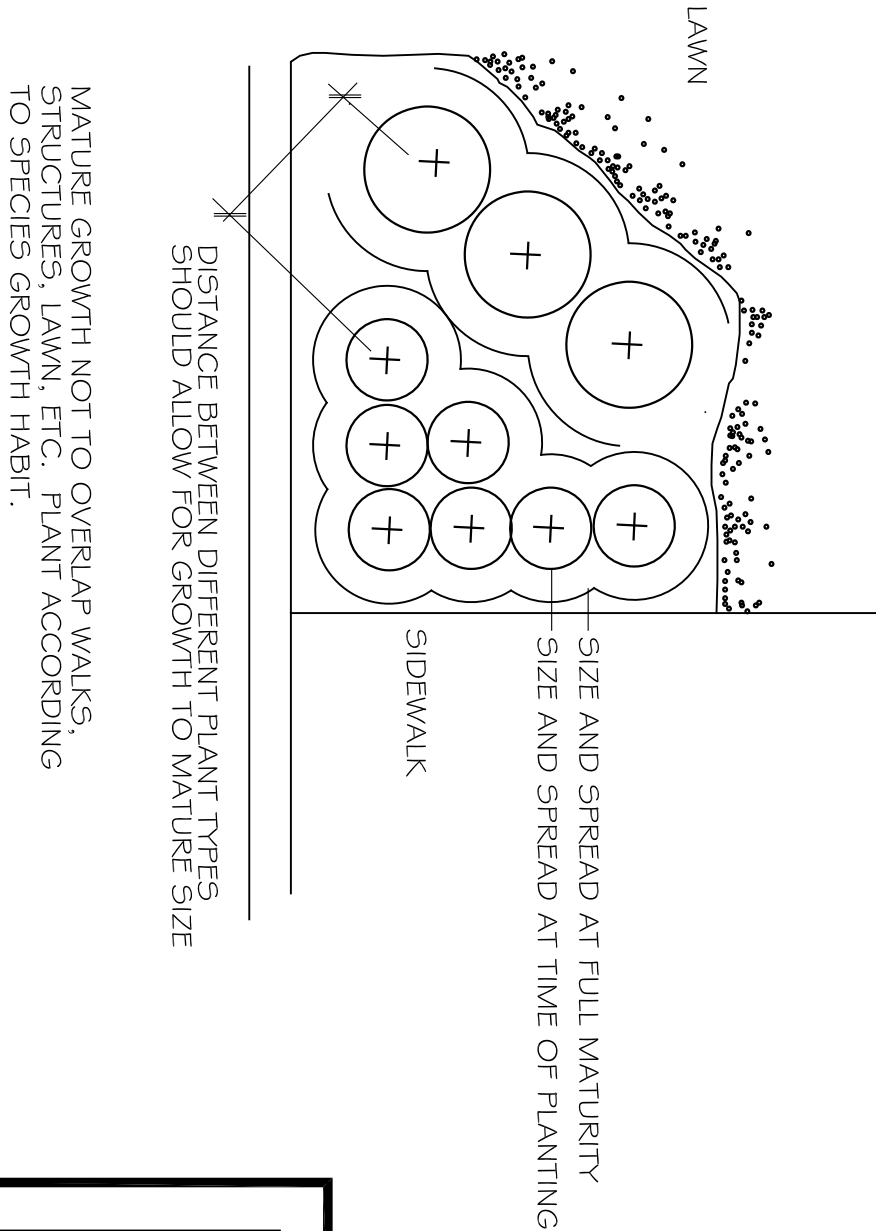

PLANTING SPECIFICATIONS

