


11/2/2017 2:43:31 PM

PREVIOUSLY APPROVED ARCHITECTURAL ELEVATIONS



MATERIAL KEY	
	STUCCO - COLOR #1
	STUCCO - COLOR #2
	CLAY TILE ROOF

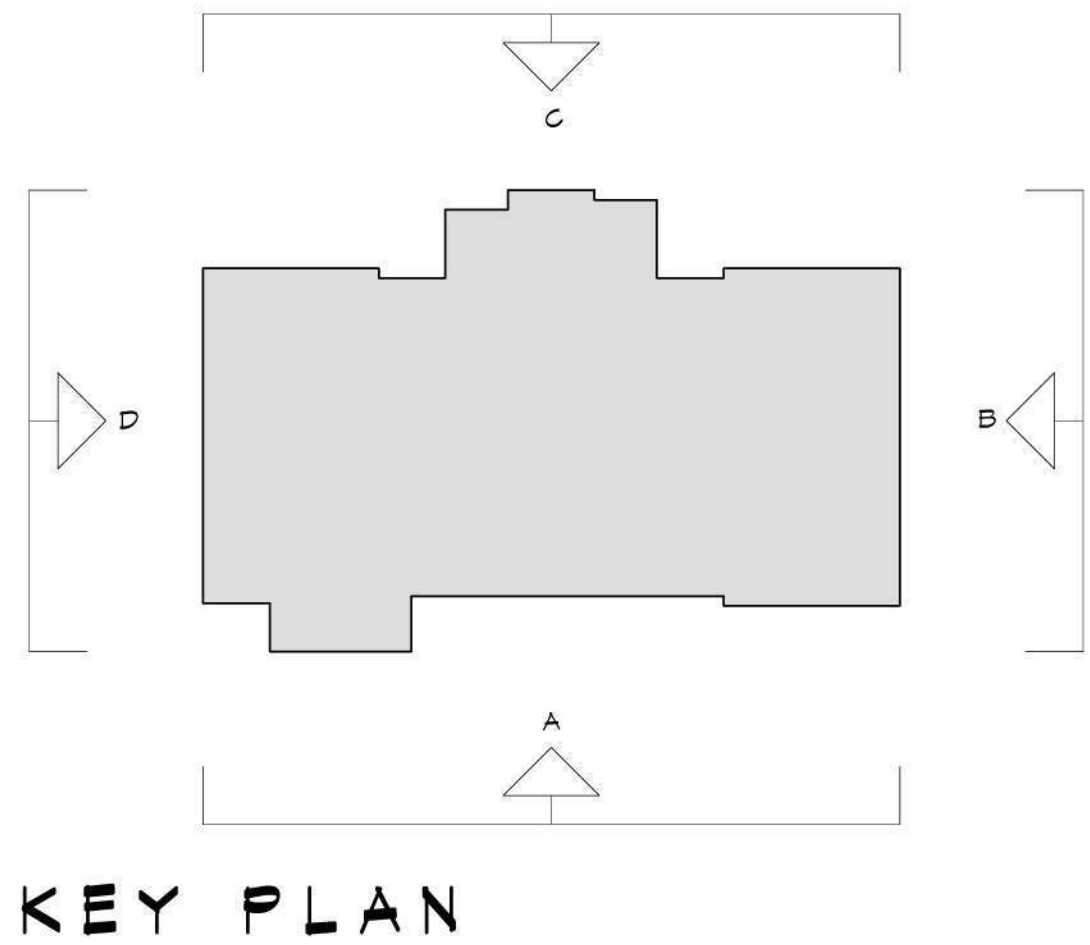

VOLUME III LL BUILDING DRAWING NO: A201 COMMISSION NO: 2016091		EXTERIOR ELEVATIONS		REVISIONS		NEW EMERALD TERRACES FOR VILLAGE ON THE ISLE SOUTH TAMiami TRAIL, VENICE, FL 34285		 rpls architects® architects • master planning • interior design 250 VALLEYBROOK DRIVE, LANCASTER, PA 17601 717-560-9501 FAX: 717-560-2373 RLPs, LLP		BID SET					
SCALE: AS NOTED		DATE: 14 JULY 2017		NO. DATE DESCRIPTION											
				1 2017 09 10 APPENDIX #1											
				2 2017 04 26 APPENDIX #5											




C ELEVATION C
1/8" = 1'-0"



B ELEVATION B
1/8" = 1'-0"



D ELEVATION D
1/8" = 1'-0"

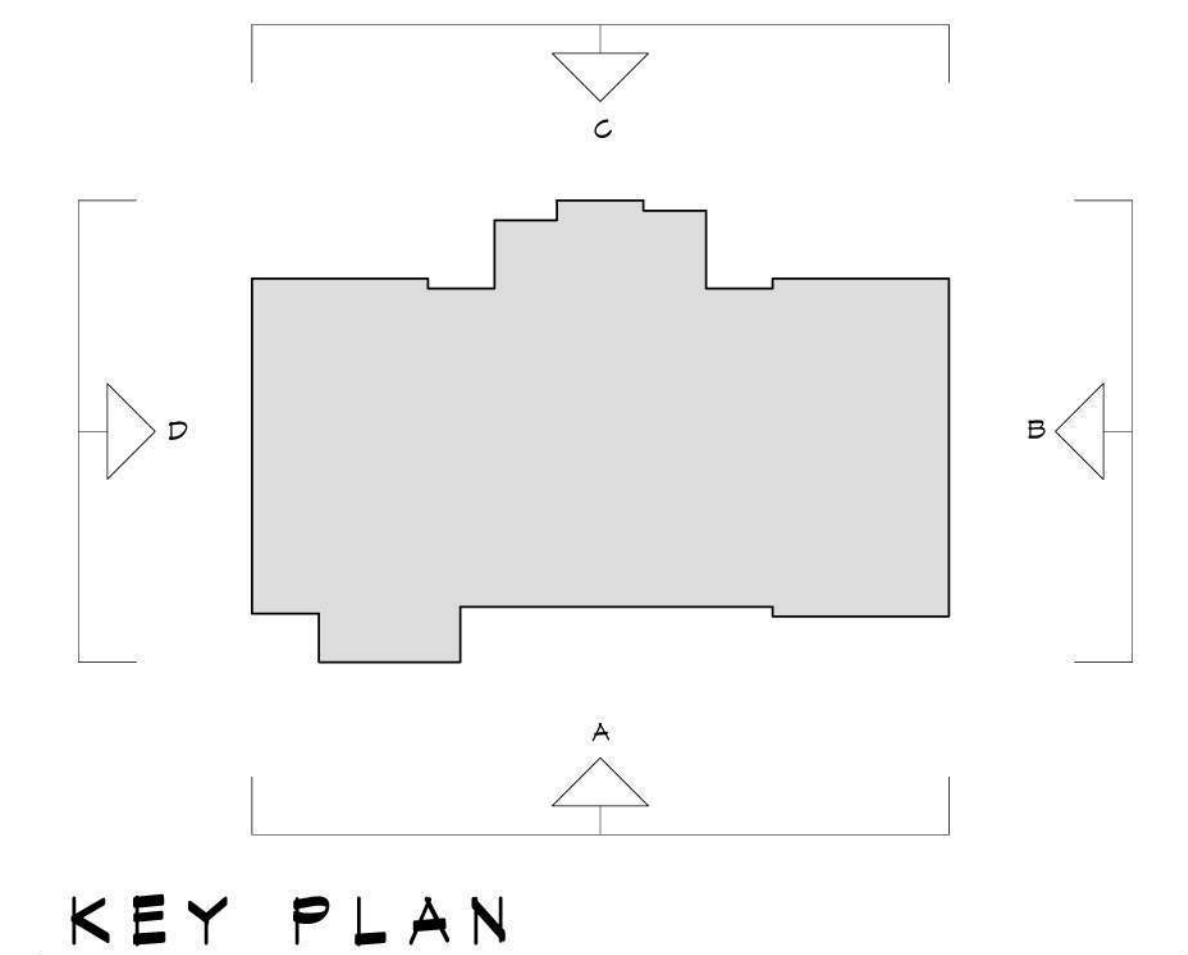

KEY PLAN

PREVIOUSLY APPROVED ARCHITECTURAL ELEVATIONS

THIS DRAWING IS AN INSTRUMENT OF SERVICE. IT IS THE PROPERTY OF RLPS ARCHITECTS, LLP. IT IS TO BE USED ONLY FOR THE PROJECT AND SITE SPECIFICALLY IDENTIFIED HEREON. IT IS NOT TO BE REPRODUCED, COPIED, OR TRANSMITTED IN ANY FORM OR BY ANY MEANS, ELECTRONIC OR MECHANICAL, WITHOUT THE WRITTEN PERMISSION OF RLPS ARCHITECTS, LLP. THE ARCHITECT ASSUMES NO LIABILITY FOR ANY ERRORS OR OMISSIONS IN THIS DRAWING. THE CONTRACTOR SHALL VERIFY ALL DIMENSIONS AND CONDITIONS AT THE SITE BEFORE PROCEEDING WITH THE WORK.



BID SET

rlps architects®

architecture • master planning • interior design
250 VALLEYBROOK DRIVE, LANCASTER, PA 17601
717-560-9501 FAX: 717-560-2373 RLPS, LLP

NEW
EMERALD TERRACES

FOR
VILLAGE ON THE ISLE

SOUTH TAMPA TRAIL AVENUE, FL 34285
DRAWN BY: S.A.B. COORDINATED BY: J.E.H. / J.A.M. CHECKED BY: J.E.H. / J.A.M. APPROVED BY: C.P.K.
C.L.P.

REVISIONS

NO.	DATE	DESCRIPTION
1	20170810	APPENDIX #1
2	20170428	APPENDIX #5

EXTERIOR ELEVATIONS

SCALE: AS NOTED DATE: 14 JULY 2017

VOLUME III
LL BUILDING
DRAWING NO:
A202

COMMISSION NO:
2016091