






BUILDING TYPE II - FRONT/REAR ELEVATION

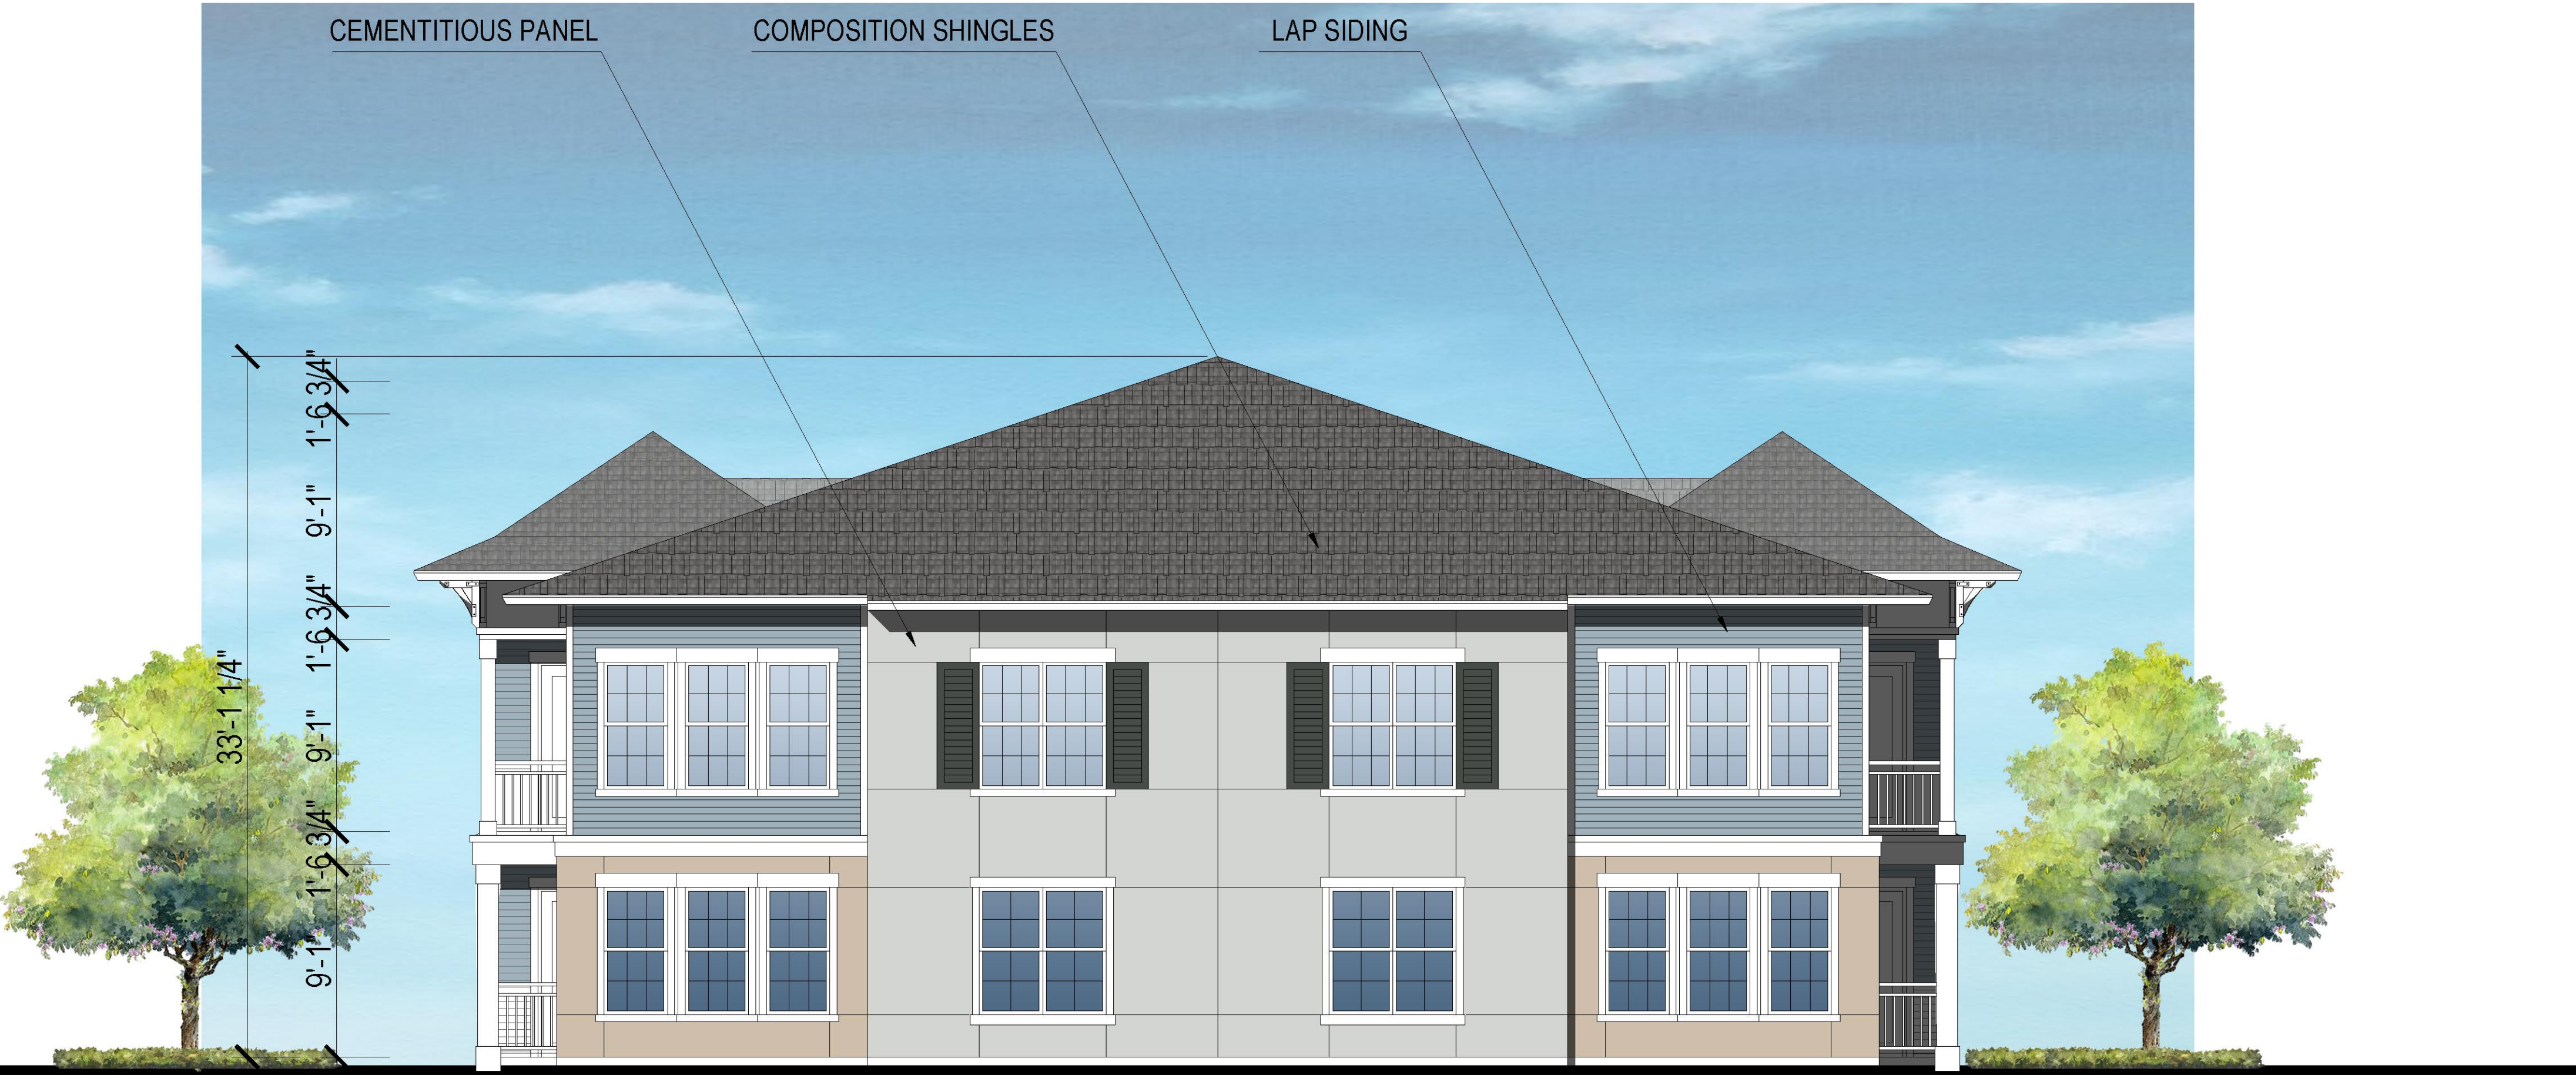

BUILDING TYPE II - SIDE ELEVATION

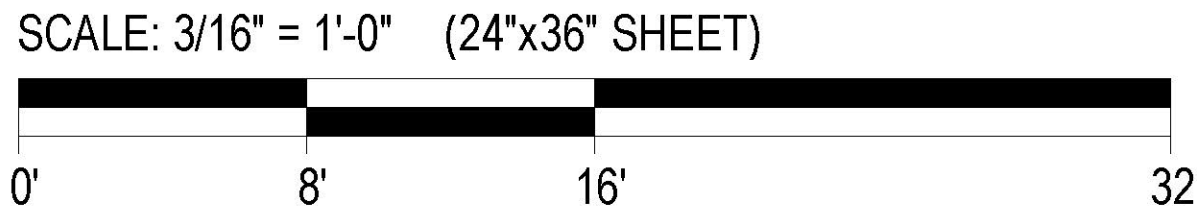

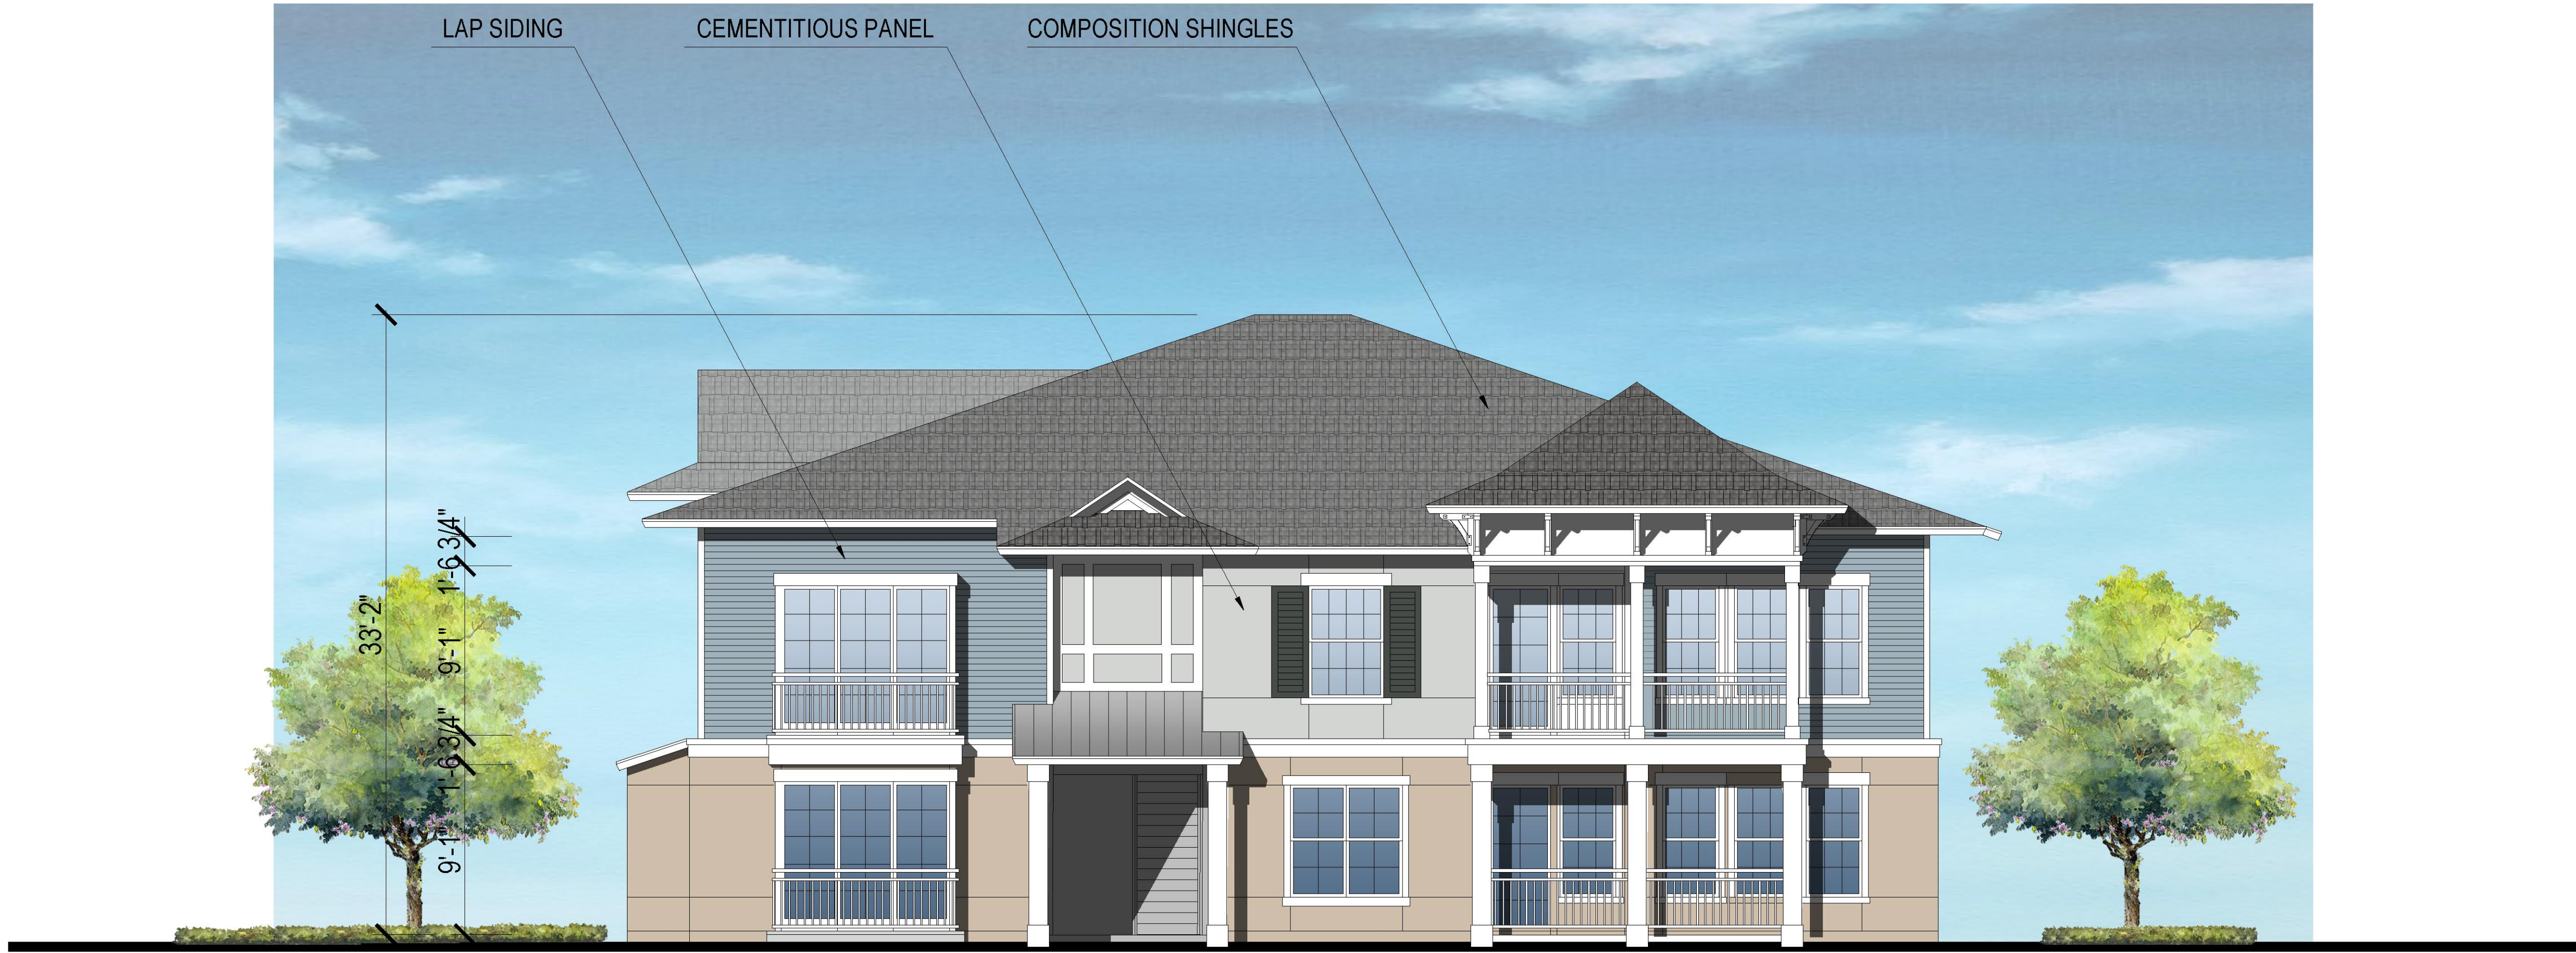

BUILDING TYPE II - FRONT/REAR ELEVATION

SW 7601
Dockside Blue
Interior / Exterior
Locator Number: 280-C1

SW 7527
Nantucket Dune
Interior / Exterior
Locator Number: 285-C2


SW 7661
Reflection
Interior / Exterior
Locator Number: 233-C1

SW 7062
Rock Bottom
Interior / Exterior
Locator Number: 278-C2



BUILDING TYPE II - SIDE ELEVATION

SCALE: 3/16" = 1'-0" (24"x36" SHEET)

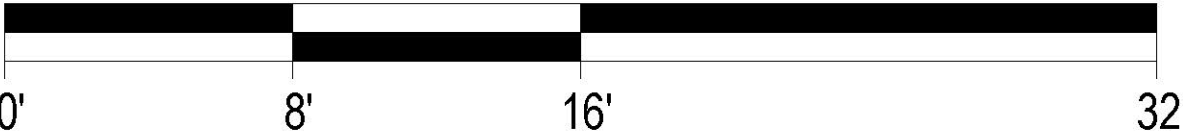



FRONT ELEVATION

SW 7601
Dockside Blue
Interior / Exterior
Locator Number: 280-C1


SW 7527
Nantucket Dune
Interior / Exterior
Locator Number: 285-C2

SW 7661
Reflection
Interior / Exterior
Locator Number: 233-C1

SW 7062
Rock Bottom
Interior / Exterior
Locator Number: 278-C2



SIDE ELEVATION

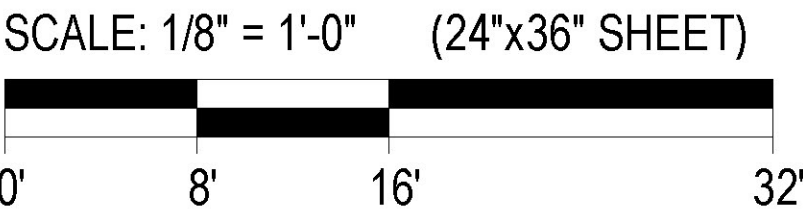



REAR ELEVATION

SW 7601
Dockside Blue
Interior / Exterior
Locator Number: 280-C1

SW 7527
Nantucket Dune
Interior / Exterior
Locator Number: 285-C2

SW 7661
Reflection
Interior / Exterior
Locator Number: 233-C1

SW 7062
Rock Bottom
Interior / Exterior
Locator Number: 278-C2



RIGHT ELEVATION

SCALE: 1/8" = 1'-0" (24"x36" SHEET)

