

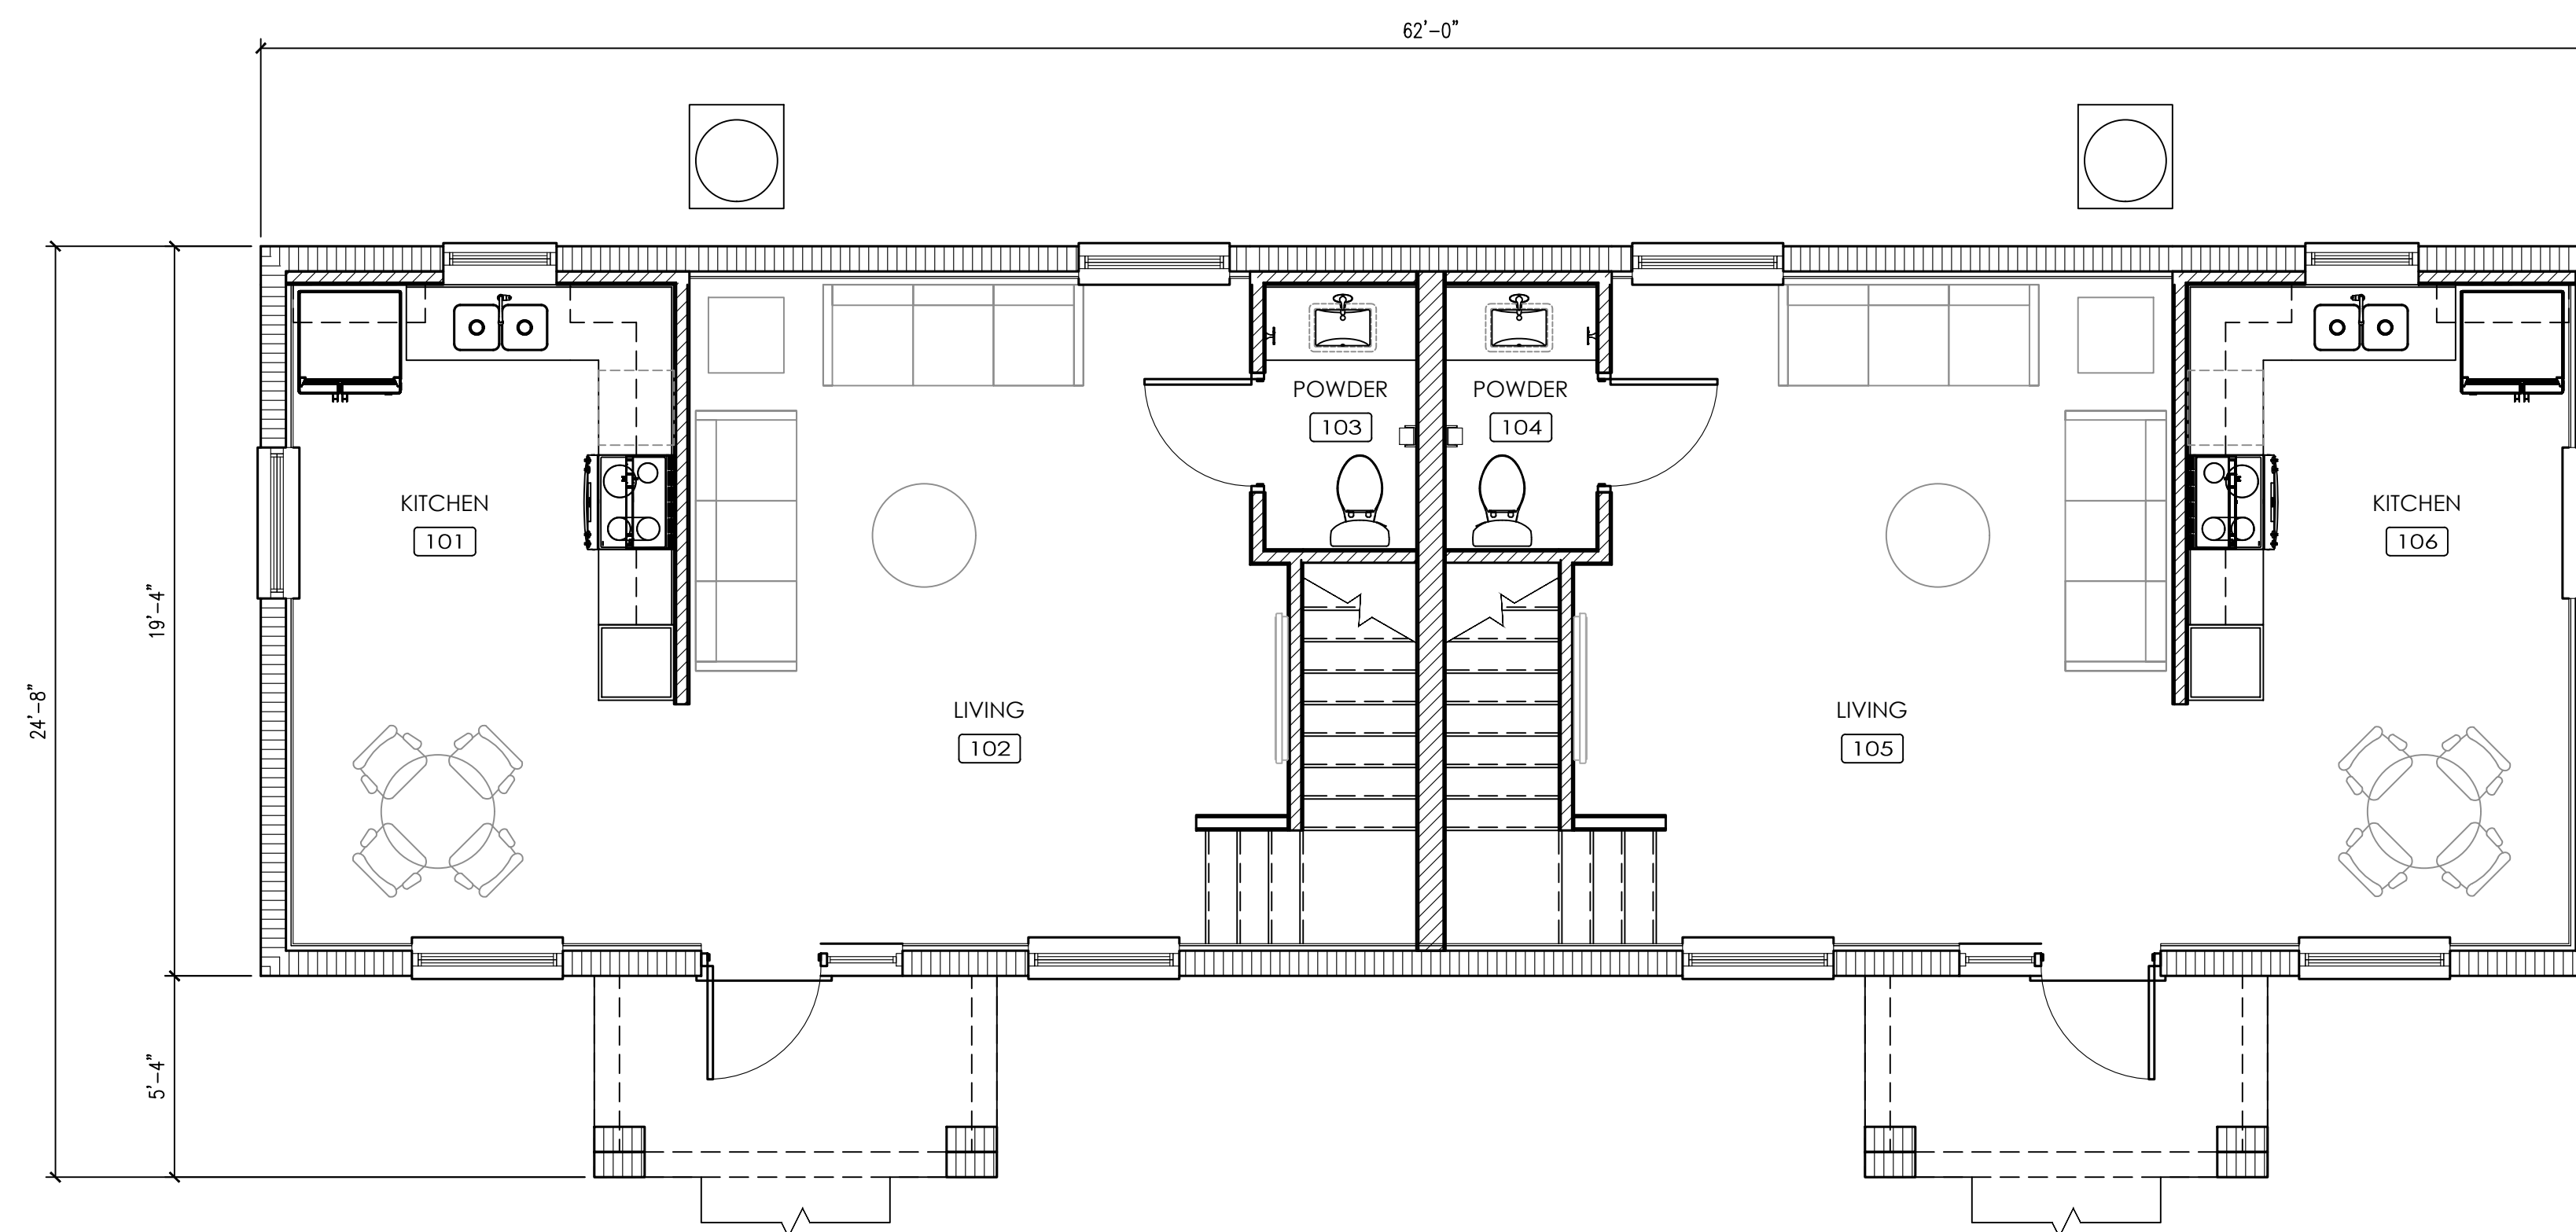


2 SECOND FLOOR PLAN
SCALE: 1/4" = 1'-0"

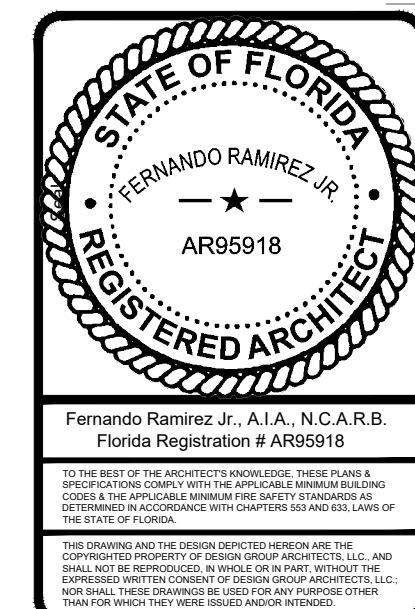

1 FIRST FLOOR PLAN
SCALE: 1/4" = 1'-0"

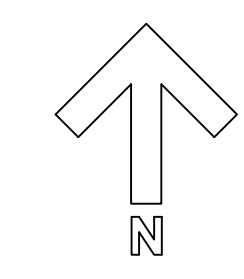

Design Group Architects, LLC
1181 S Sumner Blvd #127
North Port, Florida 34287
941-463-3104
ABR: AA26003180

Rev.	Description
1	
2	
3	
4	
5	
6	
7	
8	
9	


Family Promise
of South Sarasota County

**A NEW PROJECT FOR:
FAMILY PROMISE
PARCEL 1**


SUBSTATION ROAD, VENICE, FL 34285

**FLOOR PLANS -
BUILDING TYPE A1**



Drawn: DG
Checked: FR
Scale: AS NOTED
Date: 11/18/2025
Sheet No:
A1.101

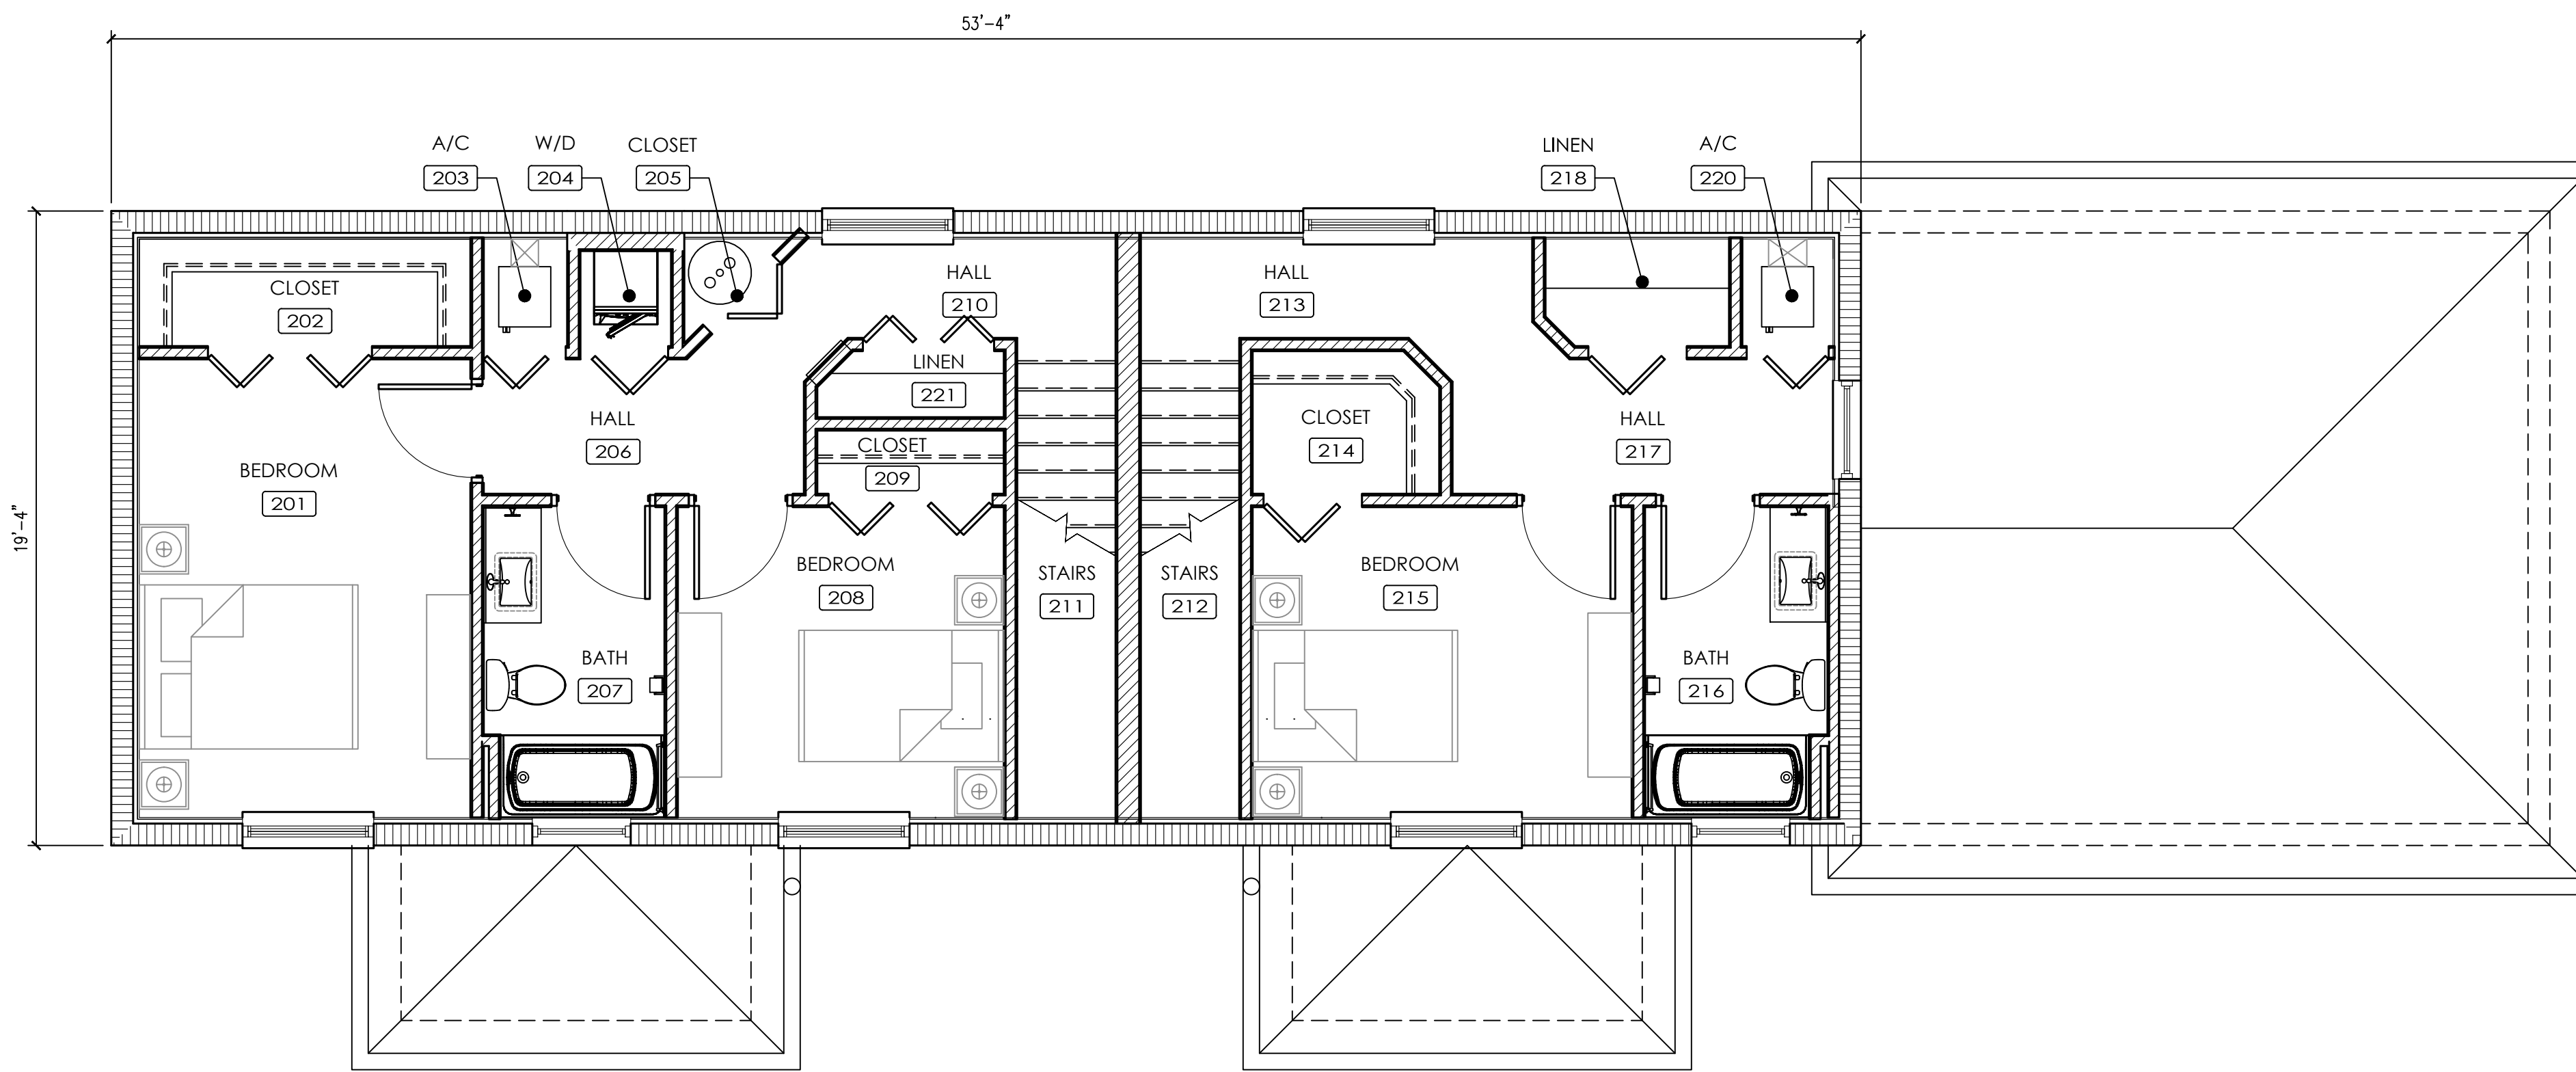

2 SECOND FLOOR PLAN
SCALE: 1/4" = 1'-0"

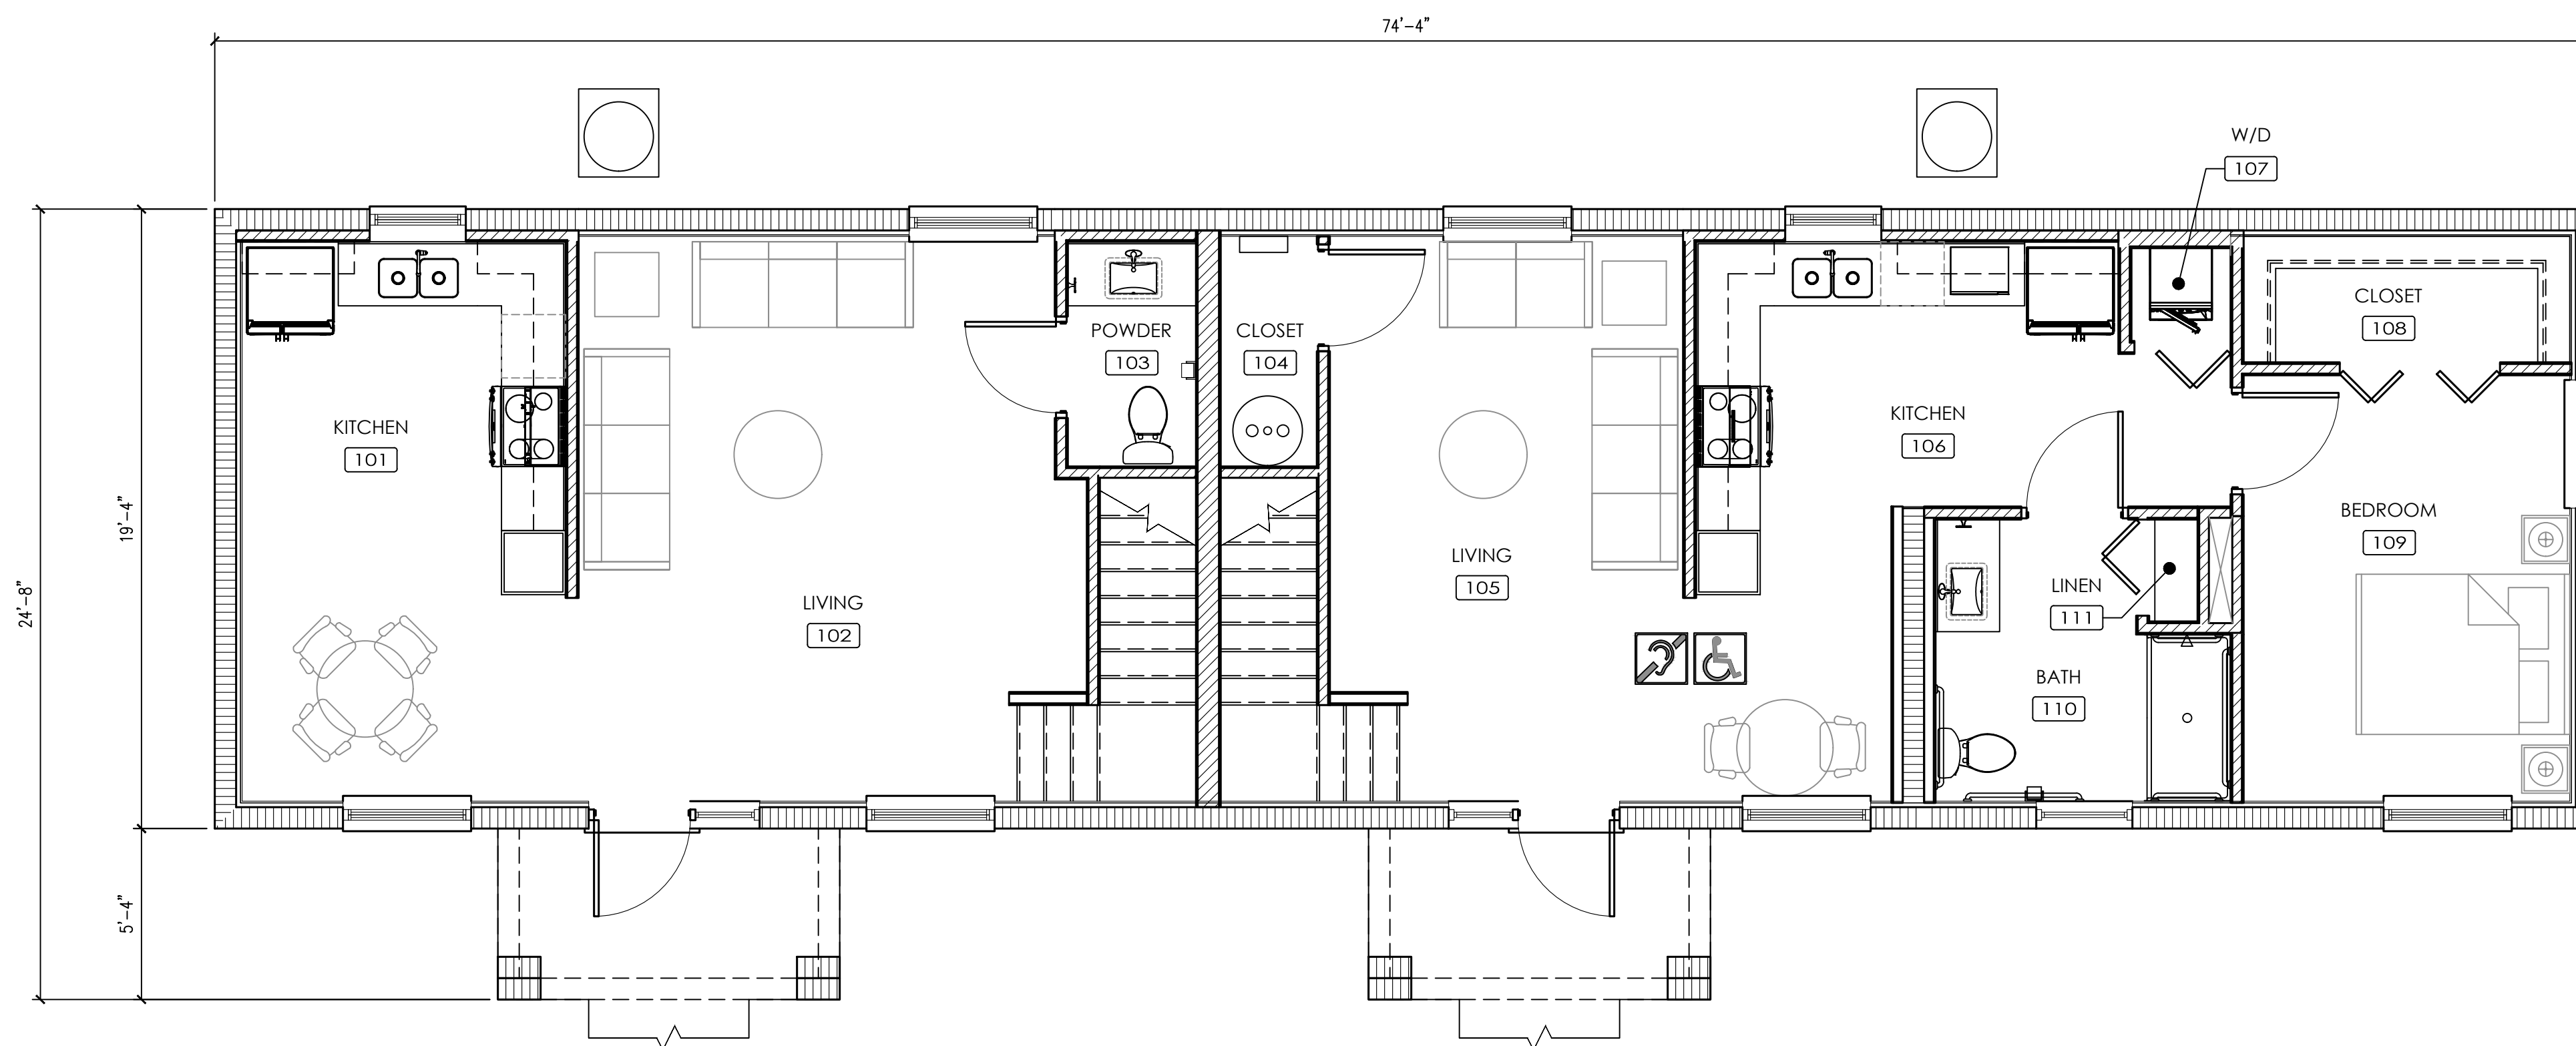

1 FIRST FLOOR PLAN
SCALE: 1/4" = 1'-0"

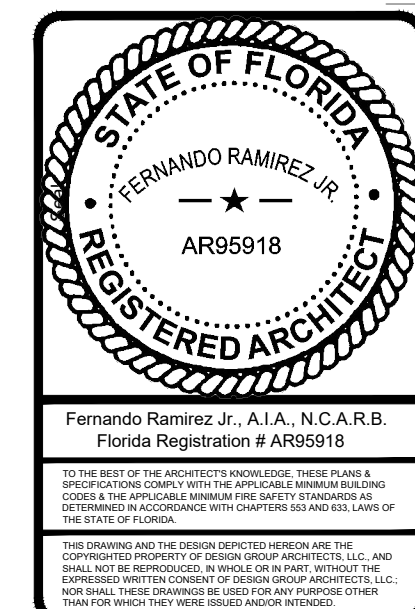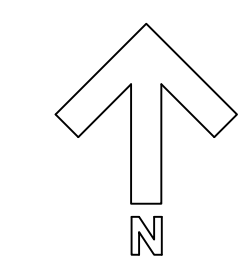

Design Group Architects, LLC
1181 S Sumner Blvd #127
North Port, Florida 34287
888-486-3104
ABR: AA2603180

Rev.	Description
1	
2	
3	
4	
5	
6	
7	
8	
9	

Family Promise
of South Sarasota County

**A NEW PROJECT FOR:
FAMILY PROMISE
PARCEL 1**

PROJECT NAME:
SUBSTATION ROAD, VENICE, FL 34285


Sheet Info:
**FLOOR PLANS -
BUILDING TYPE A2**

Drawn: DG
Checked: FR
Scale: AS NOTED
Date: 11/18/2025


Sheet No:
A1.102




4 EXTERIOR ELEVATION - NORTH
SCALE: 1/4" = 1'-0"

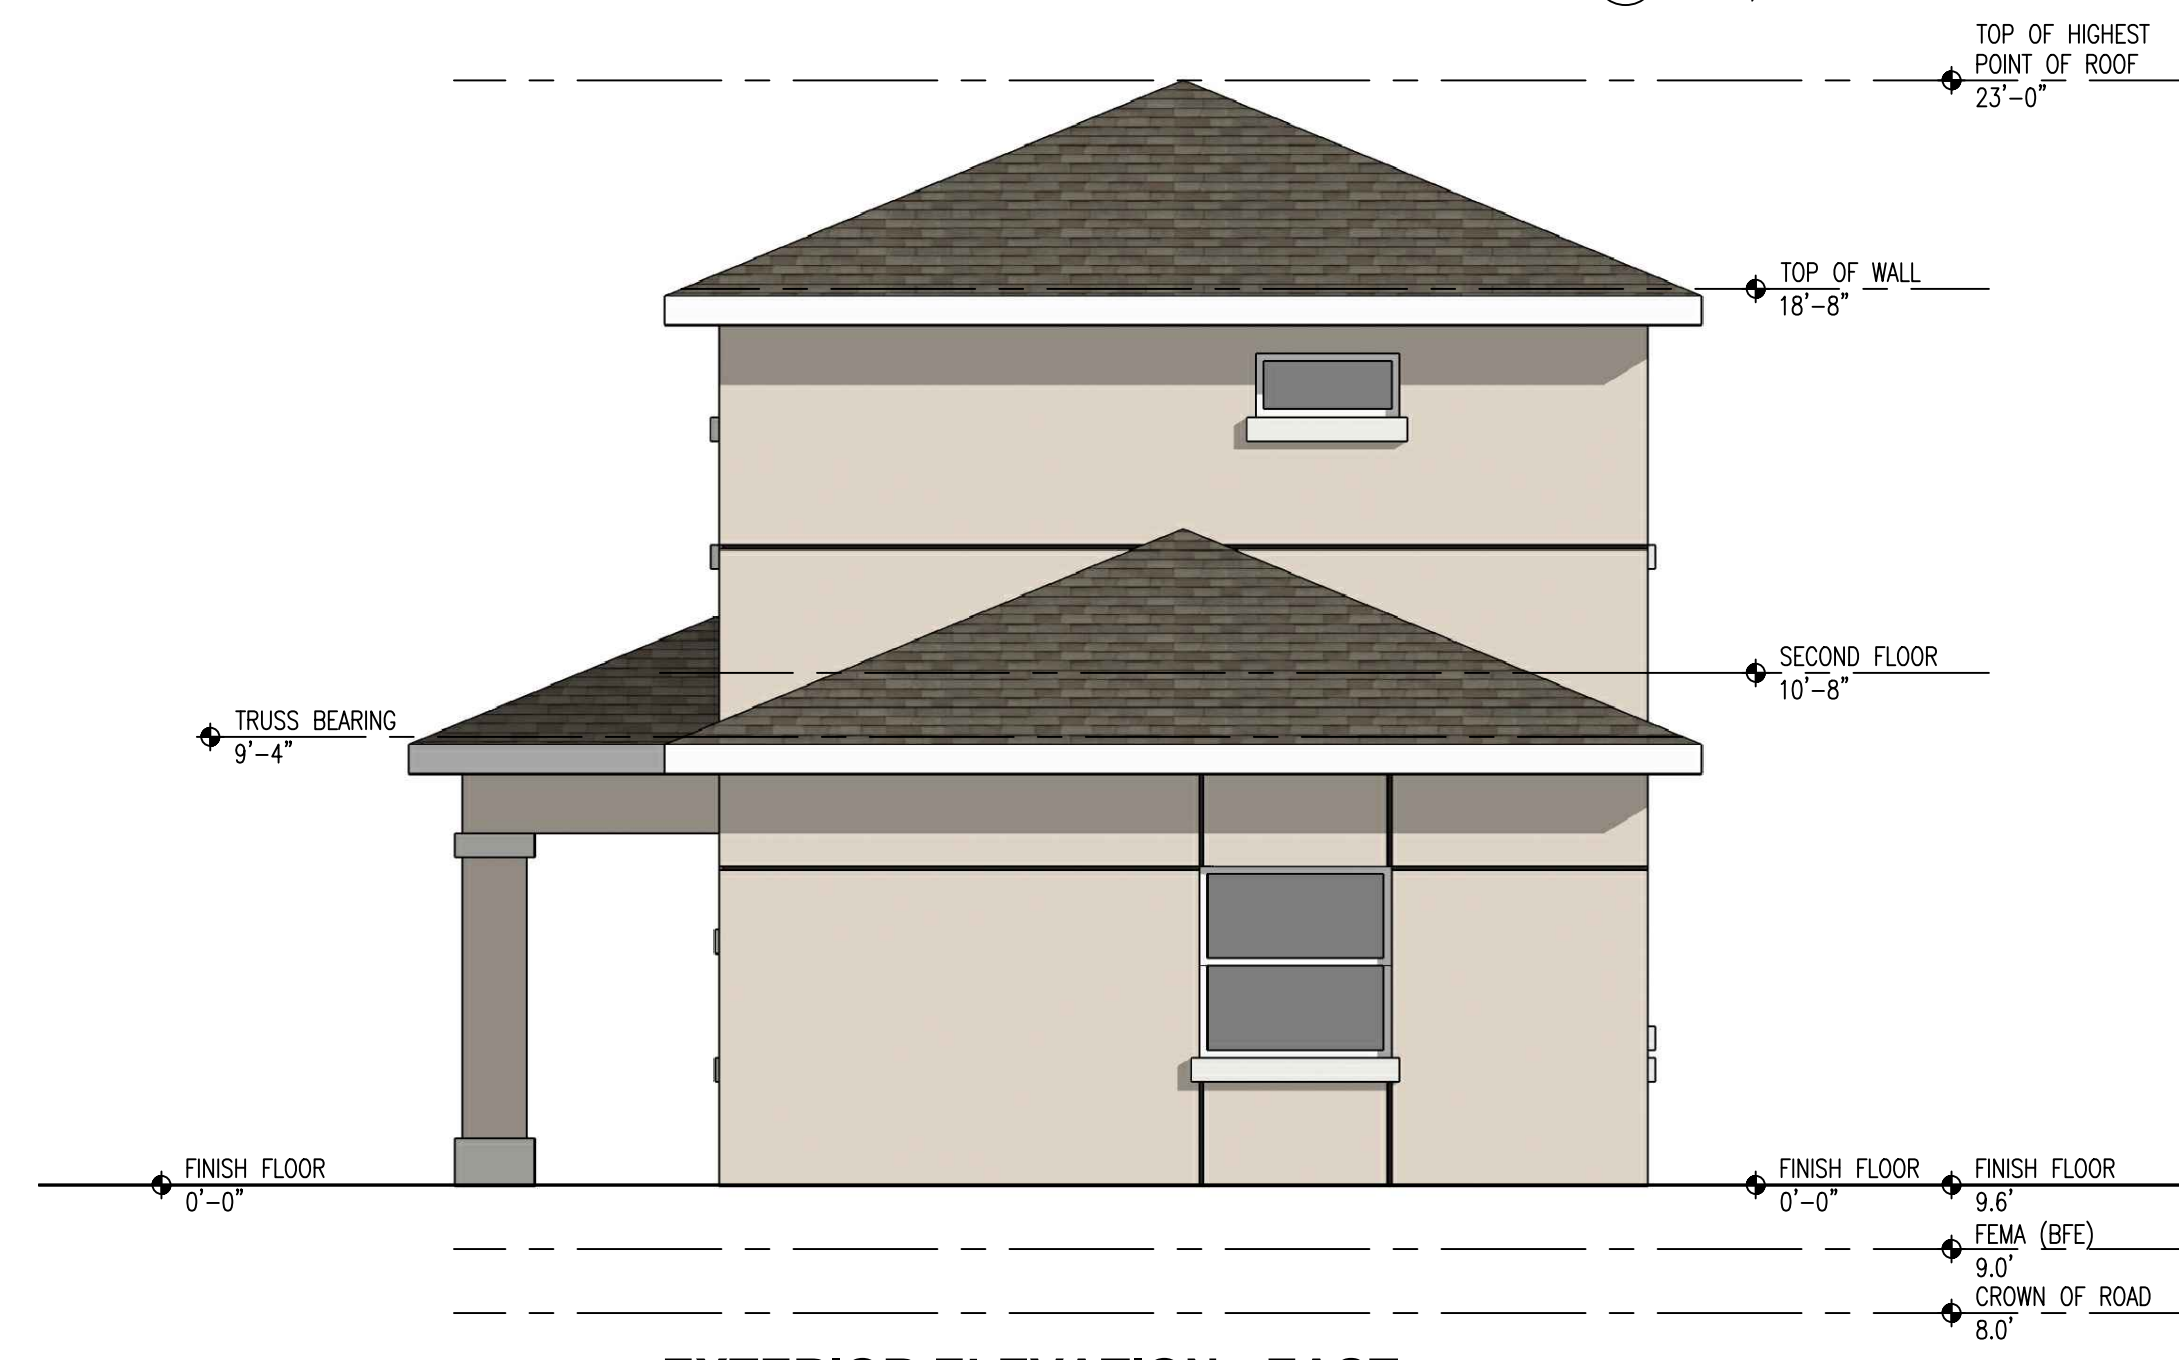


3 EXTERIOR ELEVATION - EAST
SCALE: 1/4" = 1'-0"

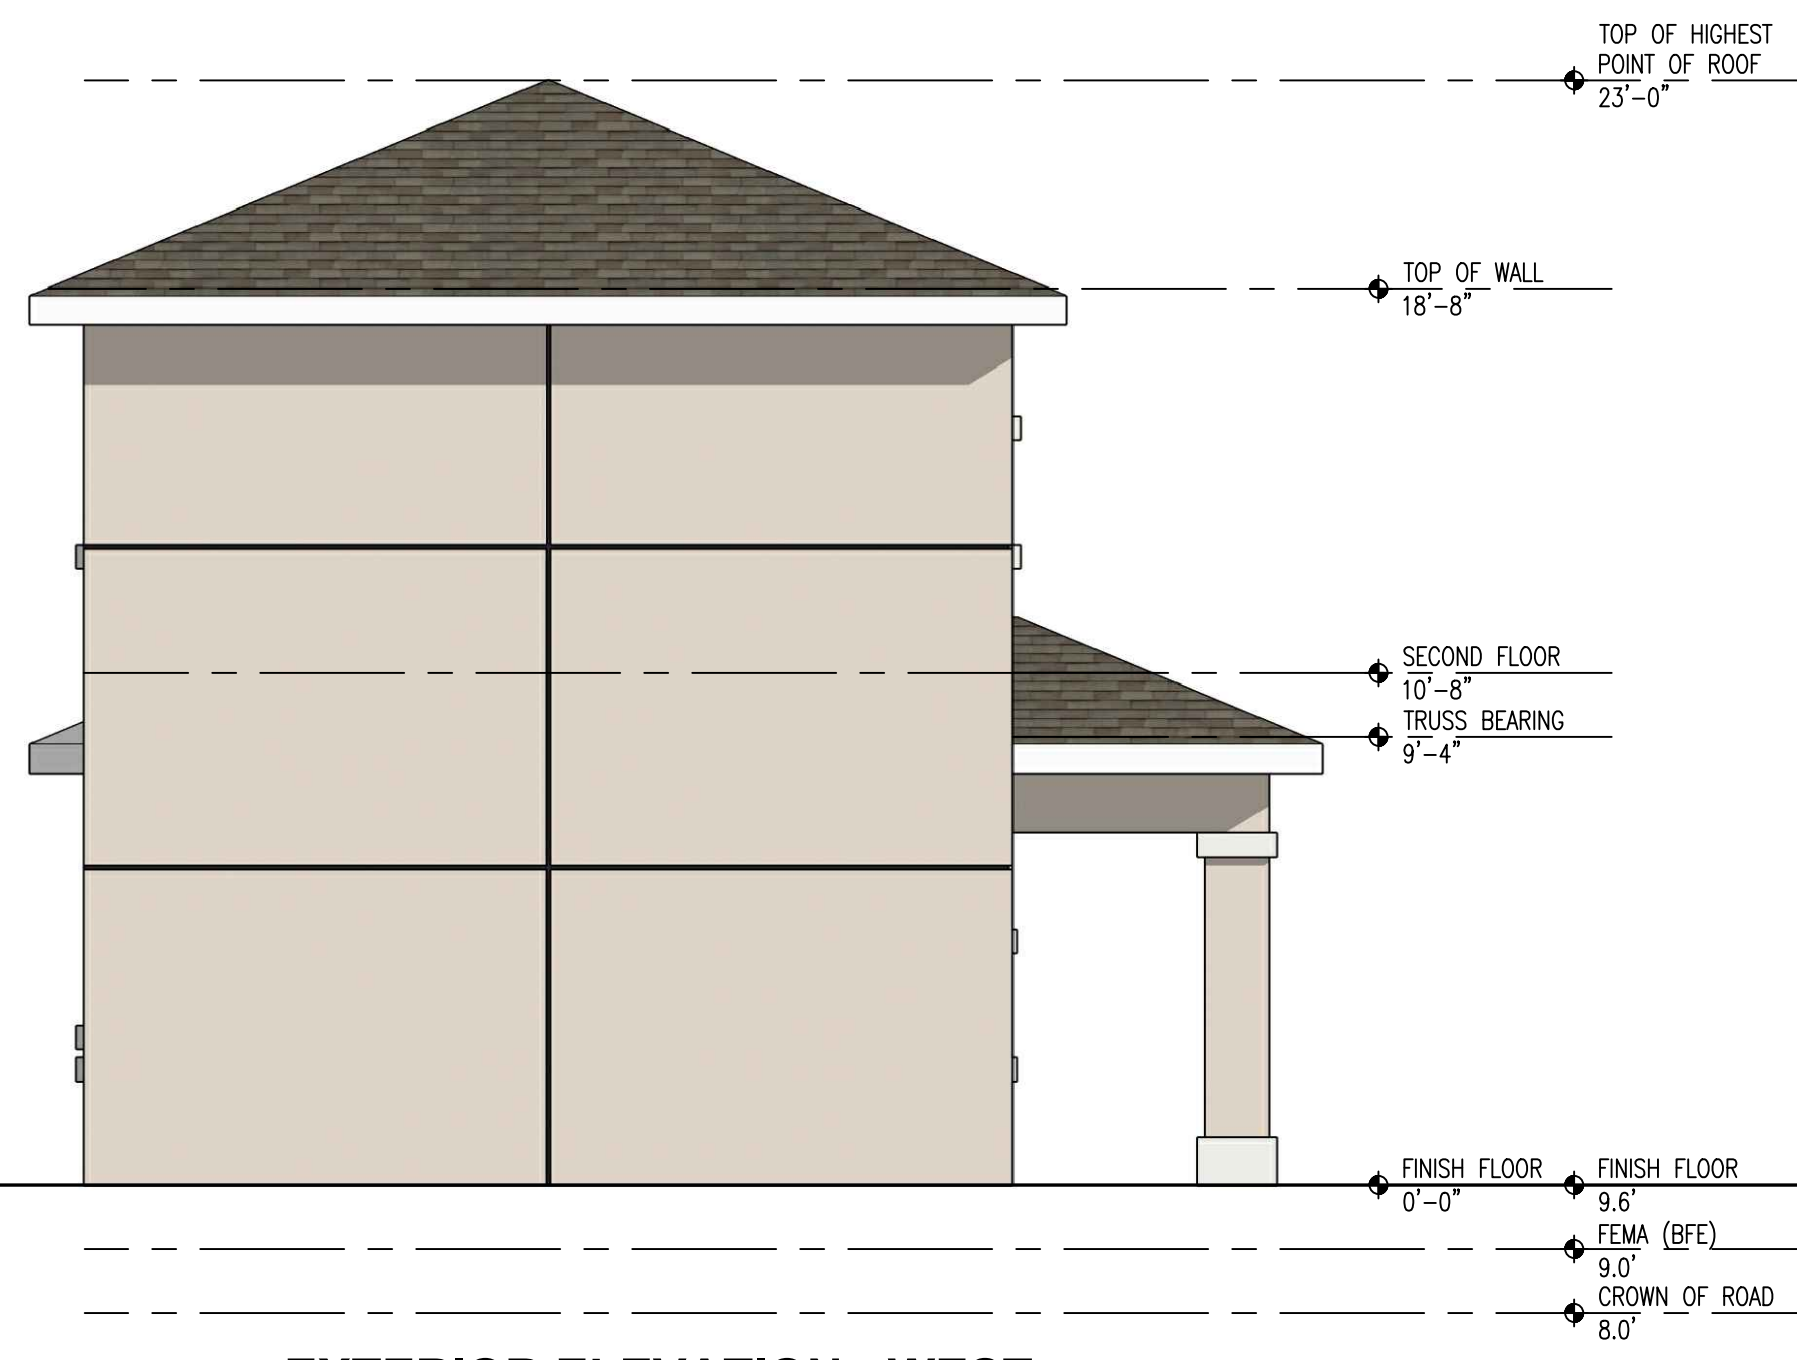

2 EXTERIOR ELEVATION - WEST
SCALE: 1/4" = 1'-0"

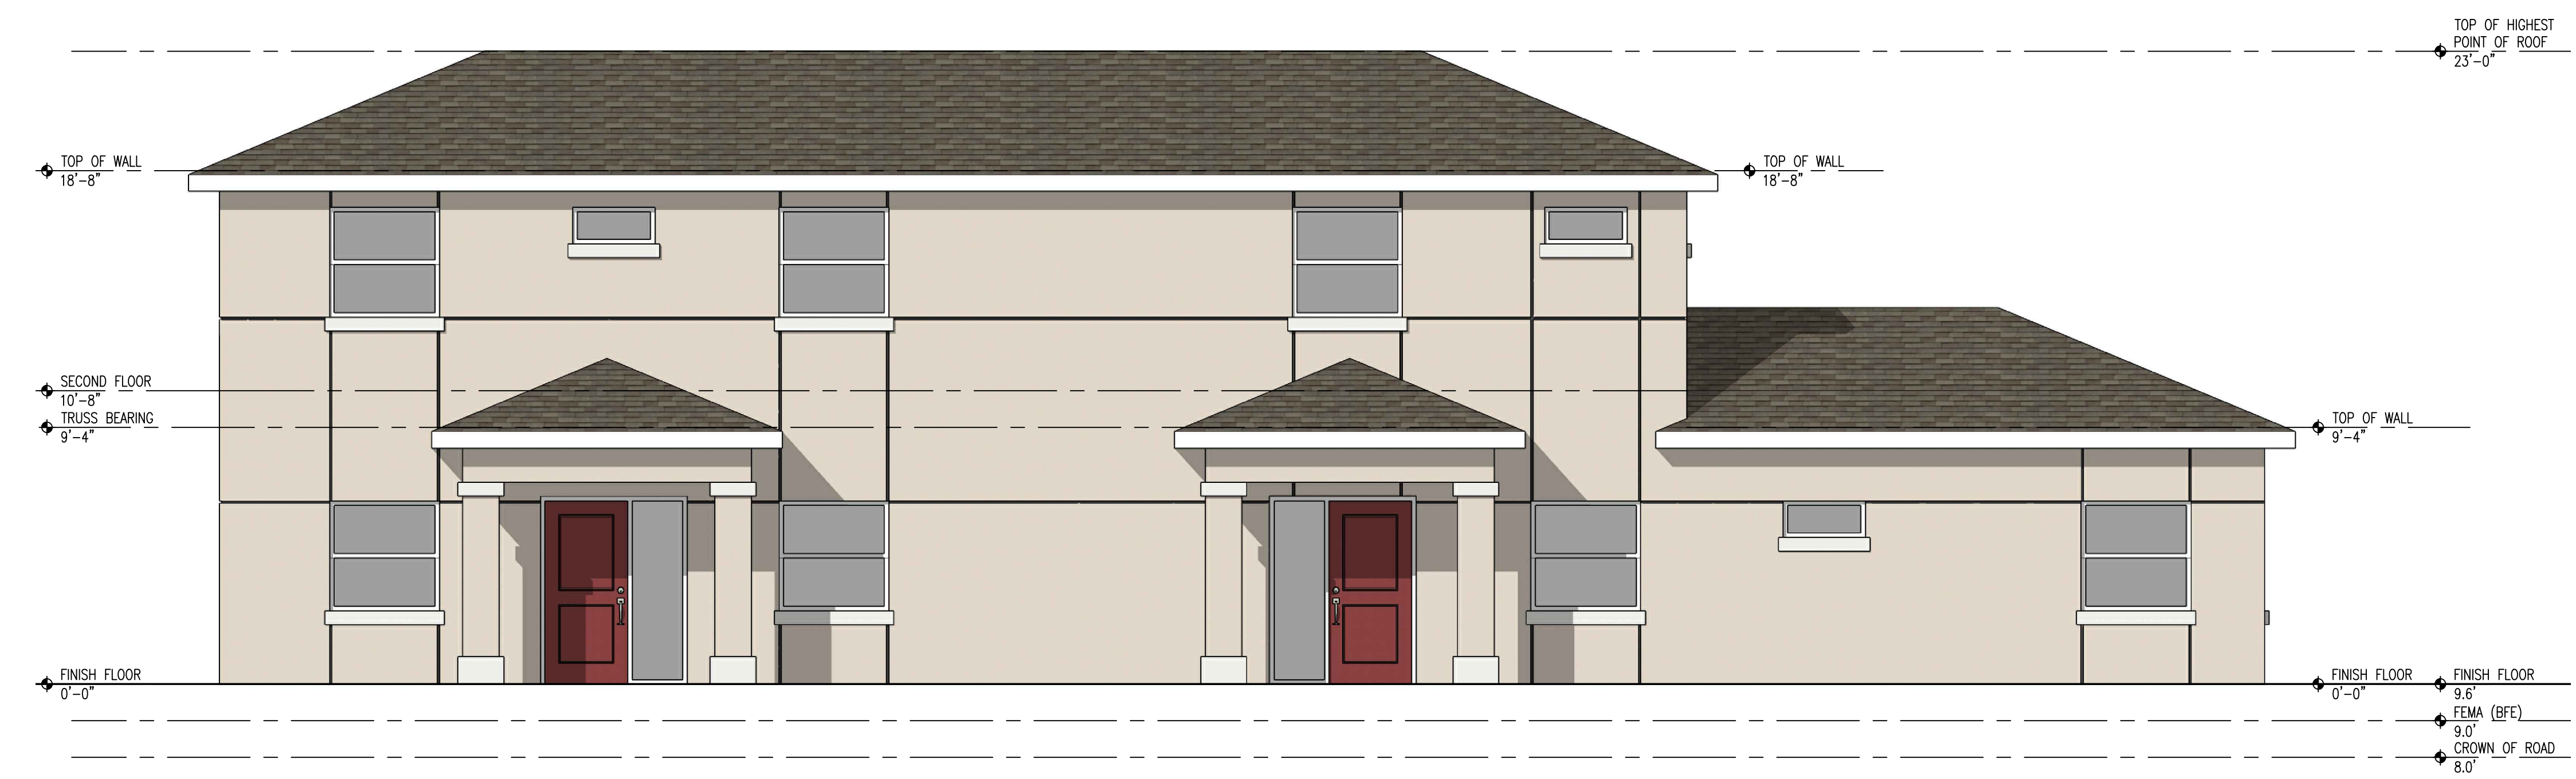

1 EXTERIOR ELEVATION - SOUTH
SCALE: 1/4" = 1'-0"

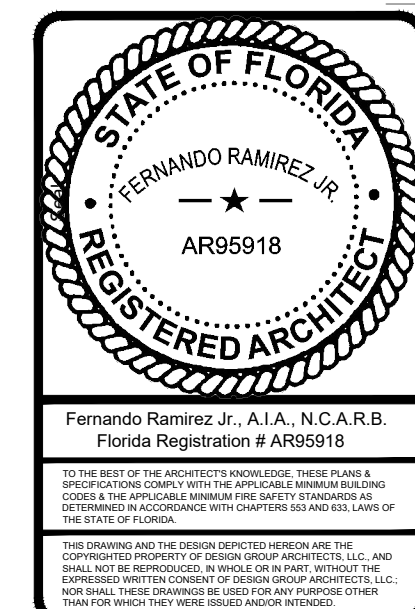

Design Group Architects, LLC
1181 S Sumner Blvd #127
North Port, Florida 34287
941-695-3104
AB# AA26003180

Rev.	Description
1	
2	
3	
4	
5	
6	
7	
8	
9	

Project Name:
A NEW PROJECT FOR:
FAMILY PROMISE
PARCEL 1
SUBSTATION ROAD, VENICE, FL 34285

Sheet Info:
EXTERIOR ELEVATIONS -
BUILDING TYPE A2

Drawn: DG
Checked: FR
Scale: AS NOTED
Date: 11/18/2025
Sheet No:
A2.002