


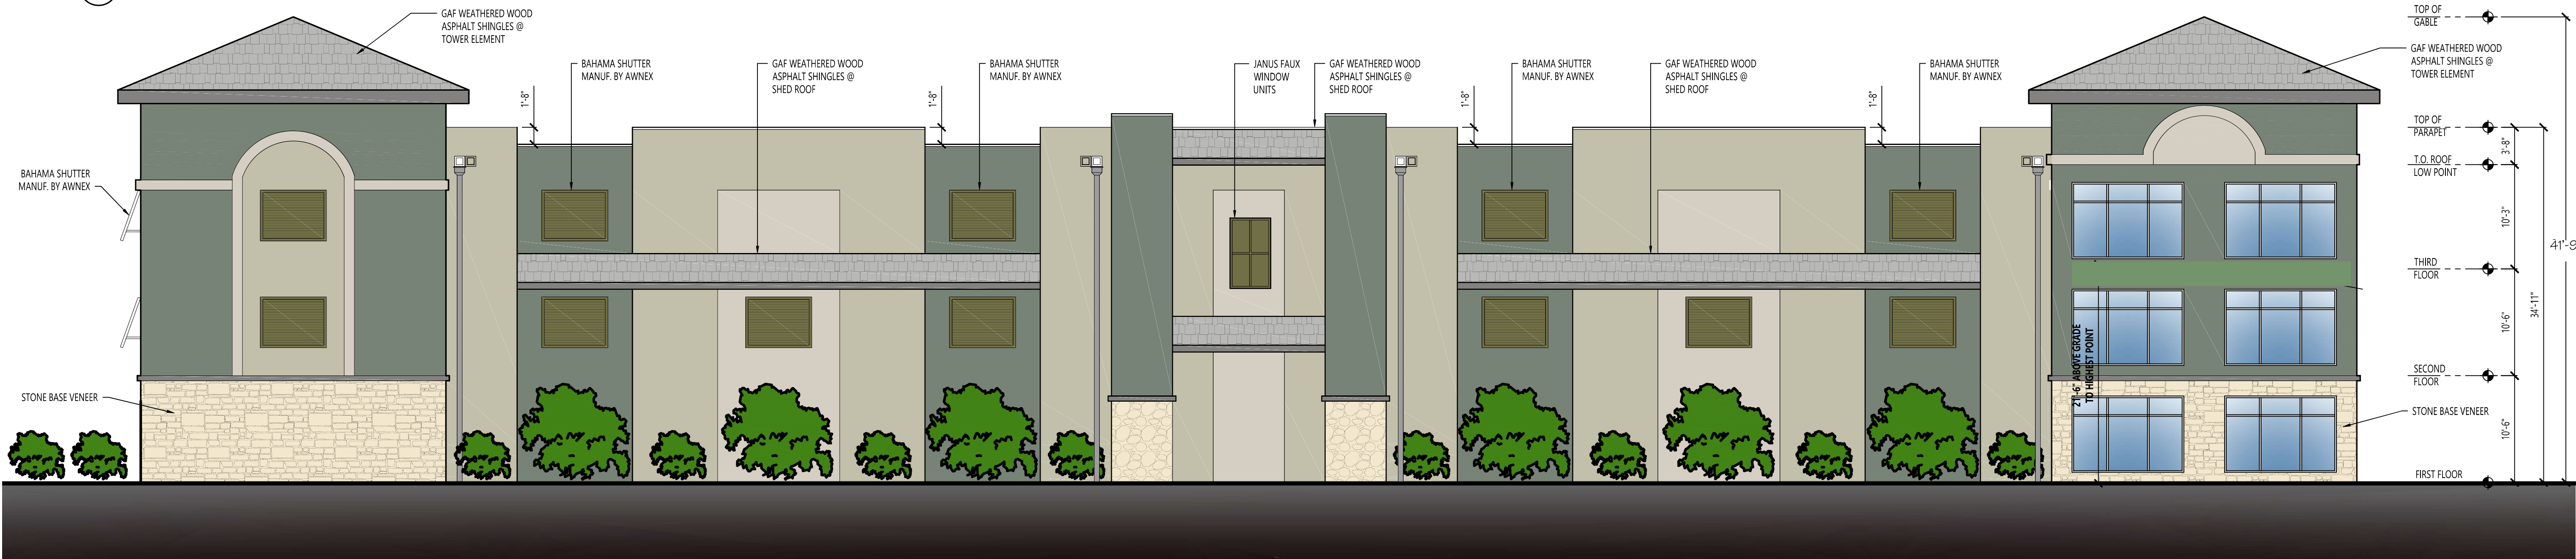

BUILDING A - SOUTH EXTERIOR ELEVATION (BORDER ROAD)

SCALE: 1/8" = 1'-0"




BUILDING A - WEST EXTERIOR ELEVATION

SCALE: 1/8" = 1'-0"



BUILDING MOUNTED SIGNAGE DETAIL #1


SCALE: 3/8" = 1'-0"

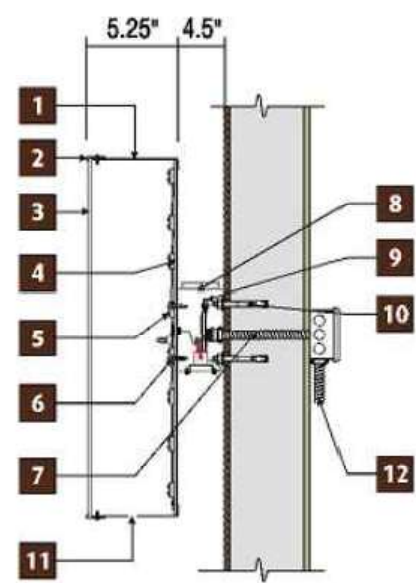

SIGNAGE MOUNTING DETAIL


SCALE: NTS

- 5" DEEP PAINTED RED 0.003" THICK ALUMINUM RETURNS.
- STANDARD RED 1" TRIMCAP WITH PAINTED SCREWS.
- 0.16" THICK RED IMPACT MODIFIED ACRYLIC.
- 0.080" THICK PRE-PAINTED WHITE ALUMINUM BACKS RIVETLESS ATTACHMENT TO RETURNS.
- INTERNALLY ILLUMINATED LETTERS WITH SLOAN LED'S 3M VHB TAPED TO METAL BACKS. 5 YEAR WARRANTY ON LED'S AND POWER SUPPLIES. MINIMUM 150 DEGREE LED VIEWING ANGLE. MAXIMUM JUNCTION TEMPERATURE 85 DEGREE CELSIUS. L80 TO BE A MINIMUM OF 40,000 HOURS.
- CHANNEL LETTERS ATTACHED TO RACEWAY WITH #6 X 1/4" SCREWS (MIN. 4 PER LETTER).
- 1/2" DIA. FLEXIBLE METALLIC CONDUIT THRU WALL TO PRIMARY.
- GROUNDING CONTINUOUS ALUMINUM EXTRUDED ENCLOSURE PAINTED TO MATCH WALL. DRAIN HOLES SPACED EVENLY.
- LOCKABLE DISCONNECT SWITCH VISIBLE FROM OUTSIDE OF RACEWAY.
- RACEWAY TO BE SECURED TO WALL WITH NON-CORROSIVE ANCHOR BOLTS PER LOCAL JURISDICTION.
- 1/4" DIAMETER WEEP HOLES IN LOW POINTS OF EACH LETTER.
- 120V PRIMARY POWER TO BE WITHIN 5 FEET OF THE CENTER OF THE SIGN.

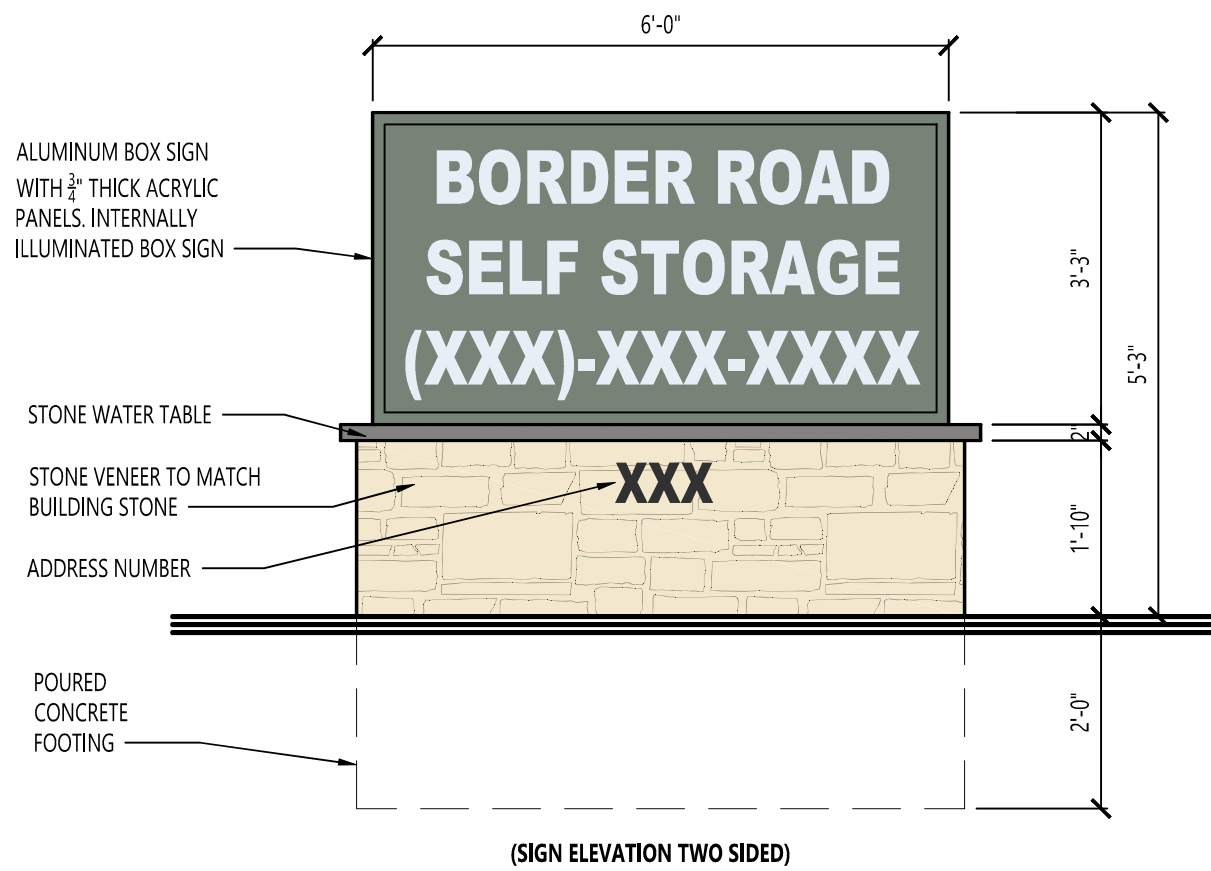

MONUMENT SIGN DETAILS

SCALE: 1/2" = 1'-0"

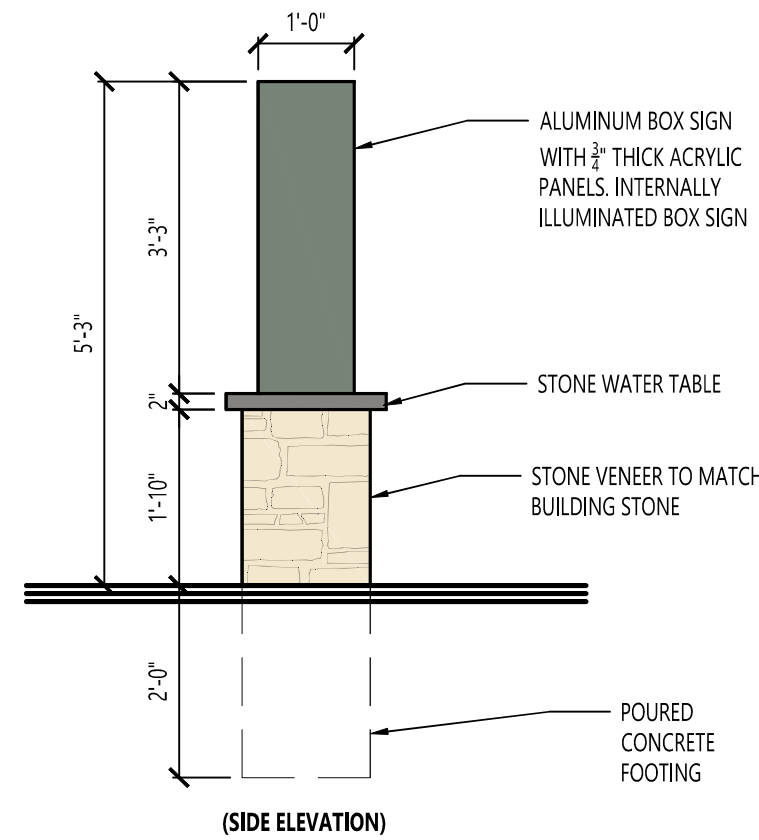


THIS DRAWING, PREPARED FOR THE SPECIFIC PROJECT INDICATED, IS AN INSTRUMENT OF SERVICE, AND THE PROPERTY OF THE ARCHITECT. INFRINGEMENT OR ANY USE OF THIS PROJECT IS PROHIBITED. ANY ALTERATION, OR REPRODUCTION OF THIS DOCUMENT IS ALSO PROHIBITED WITHOUT THE WRITTEN CONSENT OF THE ARCHITECT.

ISSUE DATE COMMENT

CLIENT:
BORDER ROAD 5 LP
1876B BARBER ROAD,
UNIT 100
SARASOTA, FL 34240

PROJECT:
VENICE SELF STORAGE
2114 BORDER ROAD
VENICE, FL 34292

SEAL & SIGNATURE

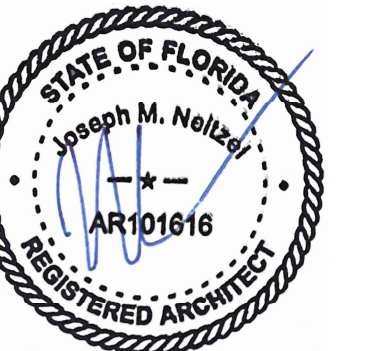

PROJECT No. 23035C
DRAWING BY: D.R.
CHK BY: J.N.
SHEET NUMBER: OF X

TITLE DRAWING:
BUILDING A EXTERIOR
ELEVATIONS AND
SIGNAGE DETAILS

A-200



1 BUILDING A - NORTH EXTERIOR ELEVATION
SCALE: 1/8" = 1'-0"

NOTES



2 BUILDING A - WEST EXTERIOR ELEVATION
SCALE: 1/8" = 1'-0"

NOTES


THIS DRAWING, PREPARED FOR THE SPECIFIC PROJECT INDICATED, IS AN INSTRUMENT OF SERVICE, AND THE PROPERTY OF THE ARCHITECT. INFRINGEMENT OR ANY USE OF THIS PROJECT IS PROHIBITED. ANY ALTERATION, OR REPRODUCTION OF THIS DOCUMENT IS ALSO PROHIBITED WITHOUT THE WRITTEN CONSENT OF THE ARCHITECT.

ISSUE DATE	COMMENT
------------	---------

CLIENT:
BORDER ROAD 5 LP
1876B BARBER ROAD,
UNIT 100
SARASOTA, FL 34240

PROJECT:
VENICE SELF STORAGE
2114 BORDER ROAD
VENICE, FL 34292

SEAL & SIGNATURE

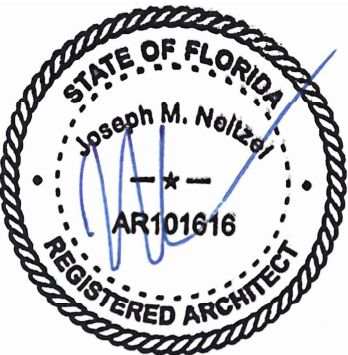

PROJECT No.	23035C
DRAWING BY:	D.R.
CHK BY:	J.N.
SHEET NUMBER:	OF X

TITLE DRAWING:

**BUILDING A EXTERIOR
ELEVATIONS AND
SIGNAGE DETAILS**

A-201


THIS DRAWING, PREPARED FOR THE SPECIFIC PROJECT INDICATED, IS AN INSTRUMENT OF SERVICE, AND THE PROPERTY OF THE ARCHITECT. INFRINGEMENT OR ANY USE OF THIS PROJECT IS PROHIBITED. ANY ALTERATION, OR REPRODUCTION OF THIS DOCUMENT IS ALSO PROHIBITED WITHOUT THE WRITTEN CONSENT OF THE ARCHITECT.

ISSUE DATE	COMMENT
------------	---------

CLIENT:
BORDER ROAD 5 LP
1876B BARBER ROAD,
UNIT 100
SARASOTA, FL 34240

PROJECT:
VENICE SELF STORAGE
2114 BORDER ROAD
VENICE, FL 34292

SEAL & SIGNATURE

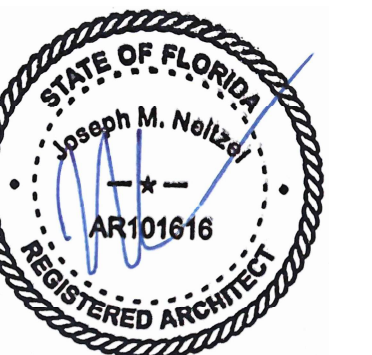


PROJECT No.	23035C
DRAWING BY:	D.R.
CHK BY:	J.N.
SHEET NUMBER:	OF X

TITLE DRAWING:


BUILDING B
EXTERIOR ELEVATIONS

A-202

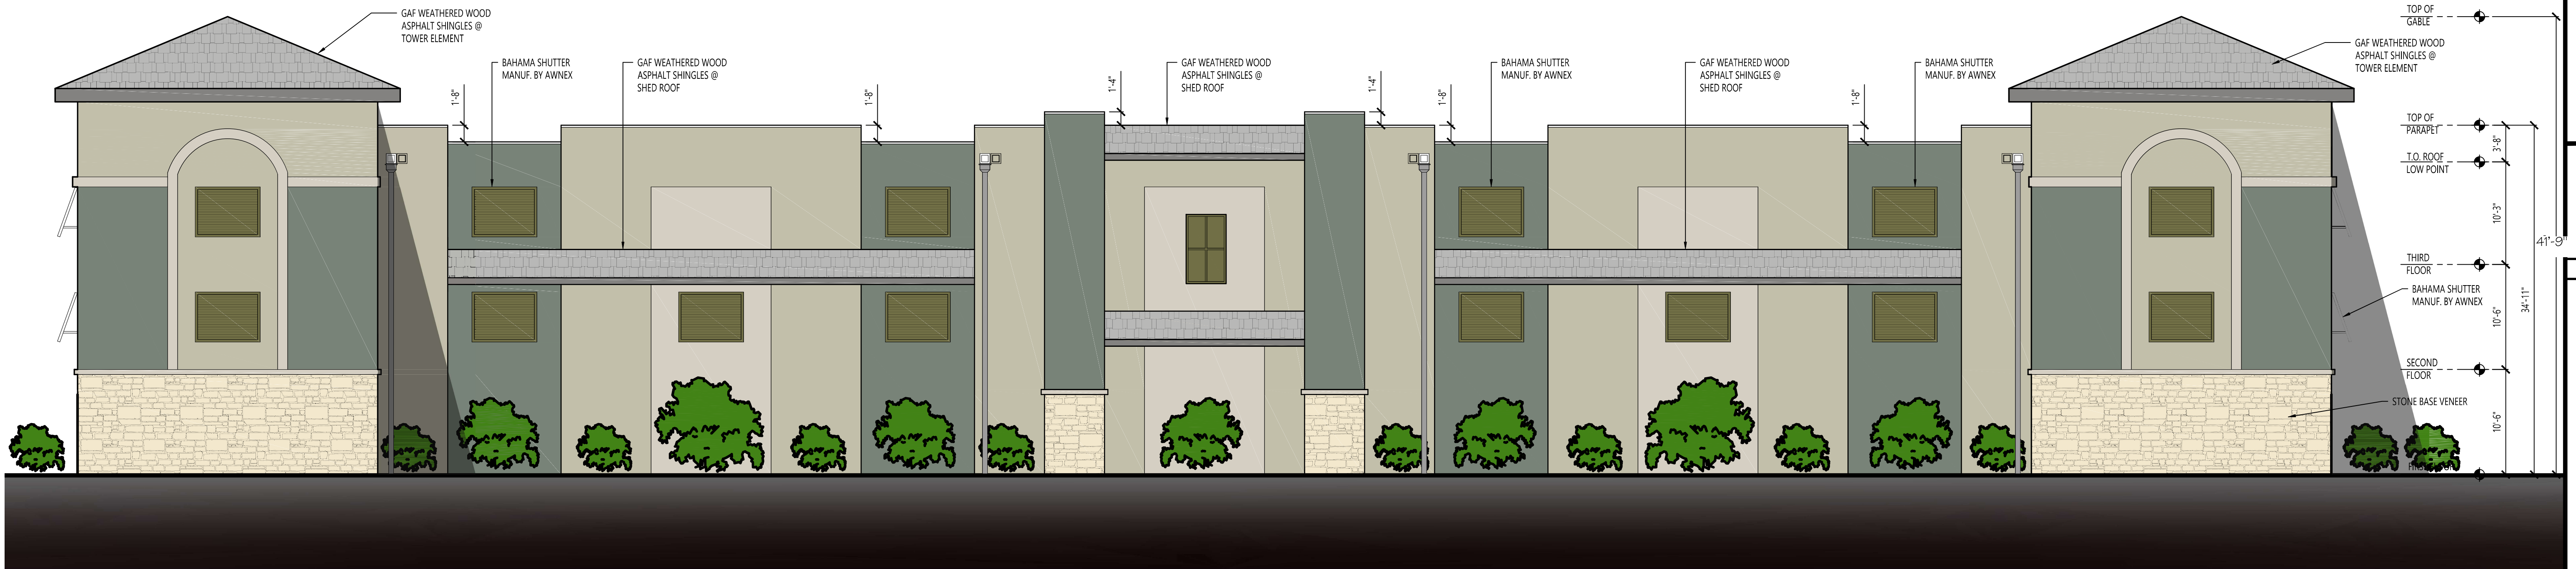

1 **BUILDING 2 WEST EXTERIOR ELEVATION**
SCALE: 1/8" = 1'-0"

NOTES

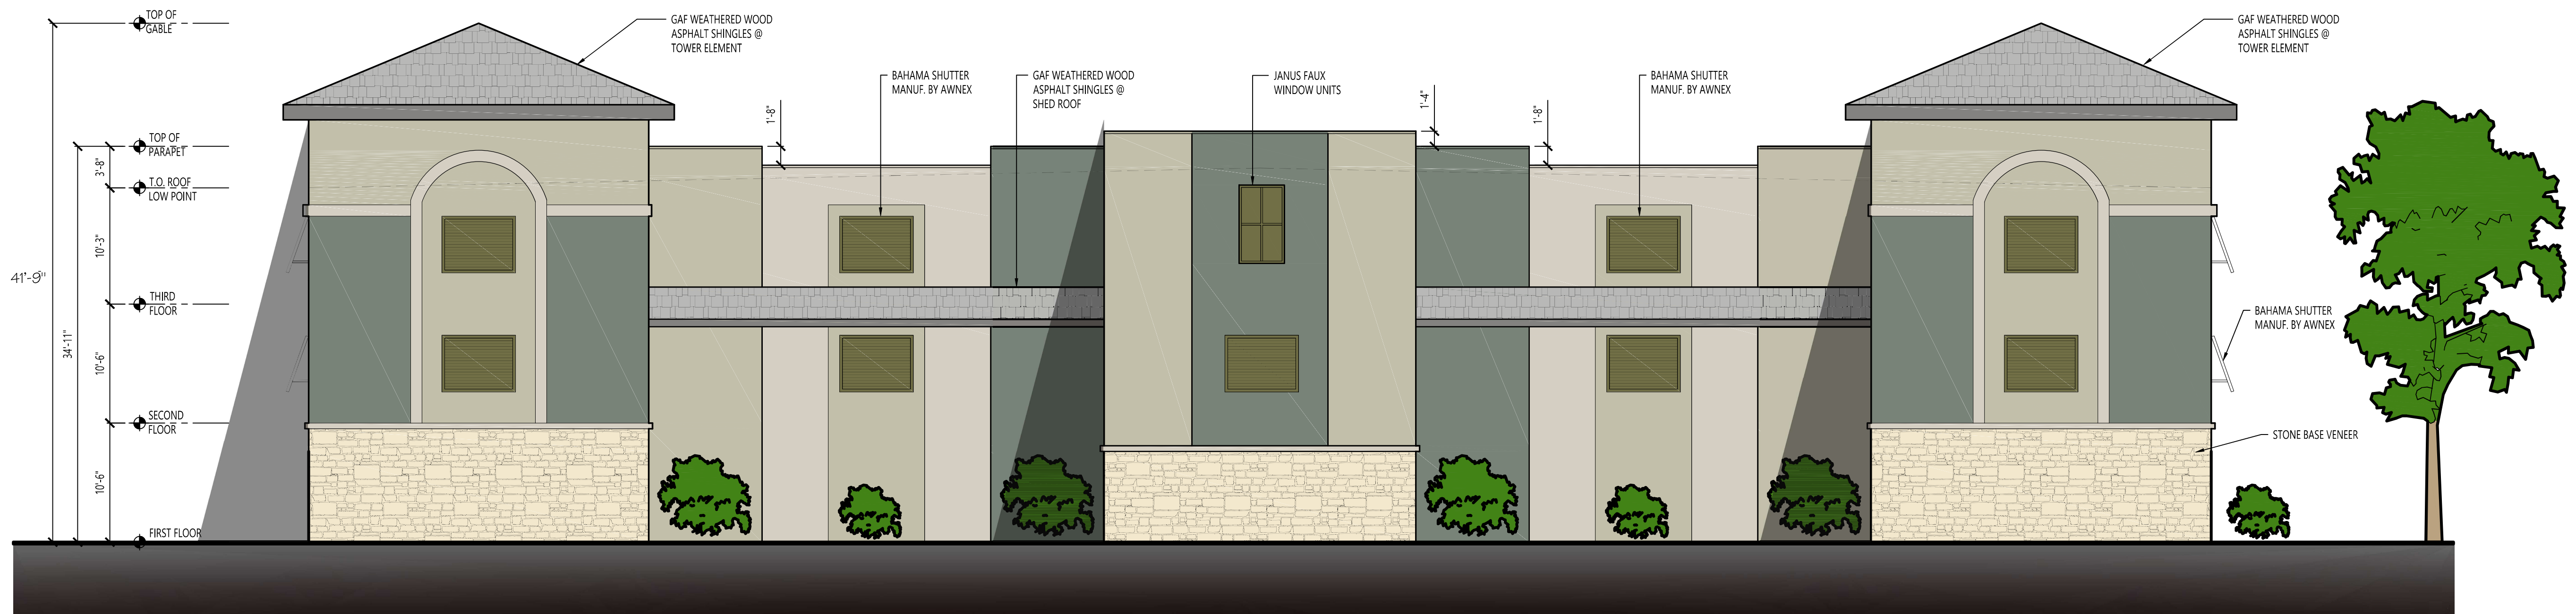

2 **BUILDING 2 NORTH EXTERIOR ELEVATION**
SCALE: 1/8" = 1'-0"

NOTES


THIS DRAWING, PREPARED FOR THE SPECIFIC PROJECT INDICATED, IS AN INSTRUMENT OF SERVICE, AND THE PROPERTY OF THE ARCHITECT. INFRINGEMENT OR ANY USE OF THIS PROJECT IS PROHIBITED. ANY ALTERATION, OR REPRODUCTION OF THIS DOCUMENT IS ALSO PROHIBITED WITHOUT THE WRITTEN CONSENT OF THE ARCHITECT.

ISSUE DATE	COMMENT
------------	---------

CLIENT:
BORDER ROAD 5 LP
1876B BARBER ROAD,
UNIT 100
SARASOTA, FL 34240

PROJECT:
VENICE SELF STORAGE
2114 BORDER ROAD
VENICE, FL 34292

SEAL & SIGNATURE

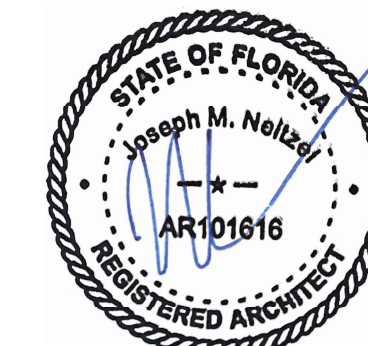


PROJECT No.	23035C
DRAWING BY:	D.R.
CHK BY:	J.N.
SHEET NUMBER:	OF X

TITLE DRAWING:

BUILDING B
EXTERIOR ELEVATIONS

A-203

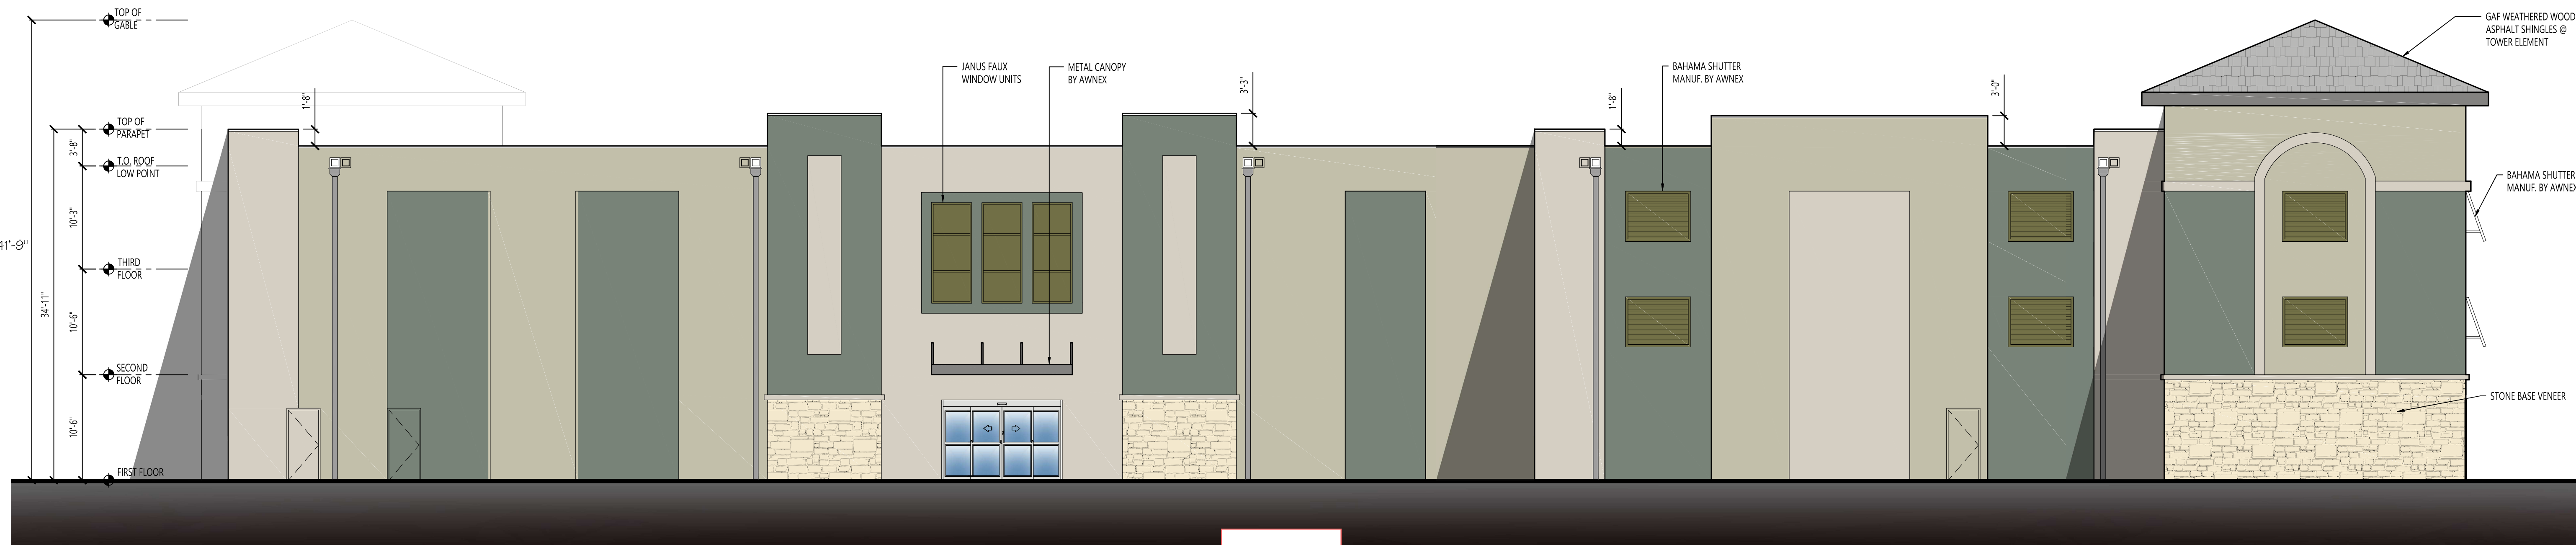

1 BUILDING 2 EAST EXTERIOR ELEVATION
SCALE: 1/8" = 1'-0"

NOTES



2 BUILDING 2 SOUTH EXTERIOR ELEVATION
SCALE: 1/8" = 1'-0"

NOTES