

THIS DRAWING AS AN INSTRUMENT OF SERVICE, IS THE PROPERTY OF THE ARCHITECT, AND MAY NOT BE REPRODUCED WITHOUT THE ARCHITECT'S PERMISSION AND UNLESS THE REPRODUCTION CARRIES THE NAME OF THE ARCHITECT

CONTRACTOR SHALL VERIFY ALL DIMENSIONS AND CONDITIONS AT THE SITE BEFORE PROCEEDING WITH THE WORK

ARCHITECT FLORIDA LICENSE NO. 441000483

50% DESIGN DEVELOPMENT SET NOT FOR CONSTRUCTION

rlps
 architecture • master planning • interior design
 RLPS ARCHITECTS, LLP
 250 VALLEYBROOK DRIVE
 LANCASTER, PA 17601
 PHONE: 717-960-9501
 www.rlps.com

PROJECT NAME:
WELLNESS CENTER FOR VILLAGE ON THE ISLE


PROJECT ADDRESS:
920 SOUTH TAMAMI TRAIL, VENICE, FL 34285

REVISIONS		
NO.	DATE	DESCRIPTION


DRAWING TITLE:
EXTERIOR ELEVATIONS

SCALE: AS NOTED
 DRAWN BY: **DAS**
 COORDINATED BY: **MRH**
 CHECKED BY: **JAM**
 APPROVED BY: **CLP**

VOLUME IV
 WELLNESS CENTER
 DRAWING NO:
A202
 COMMISSION NO: 2023027
 DATE: 26 APRIL 2024

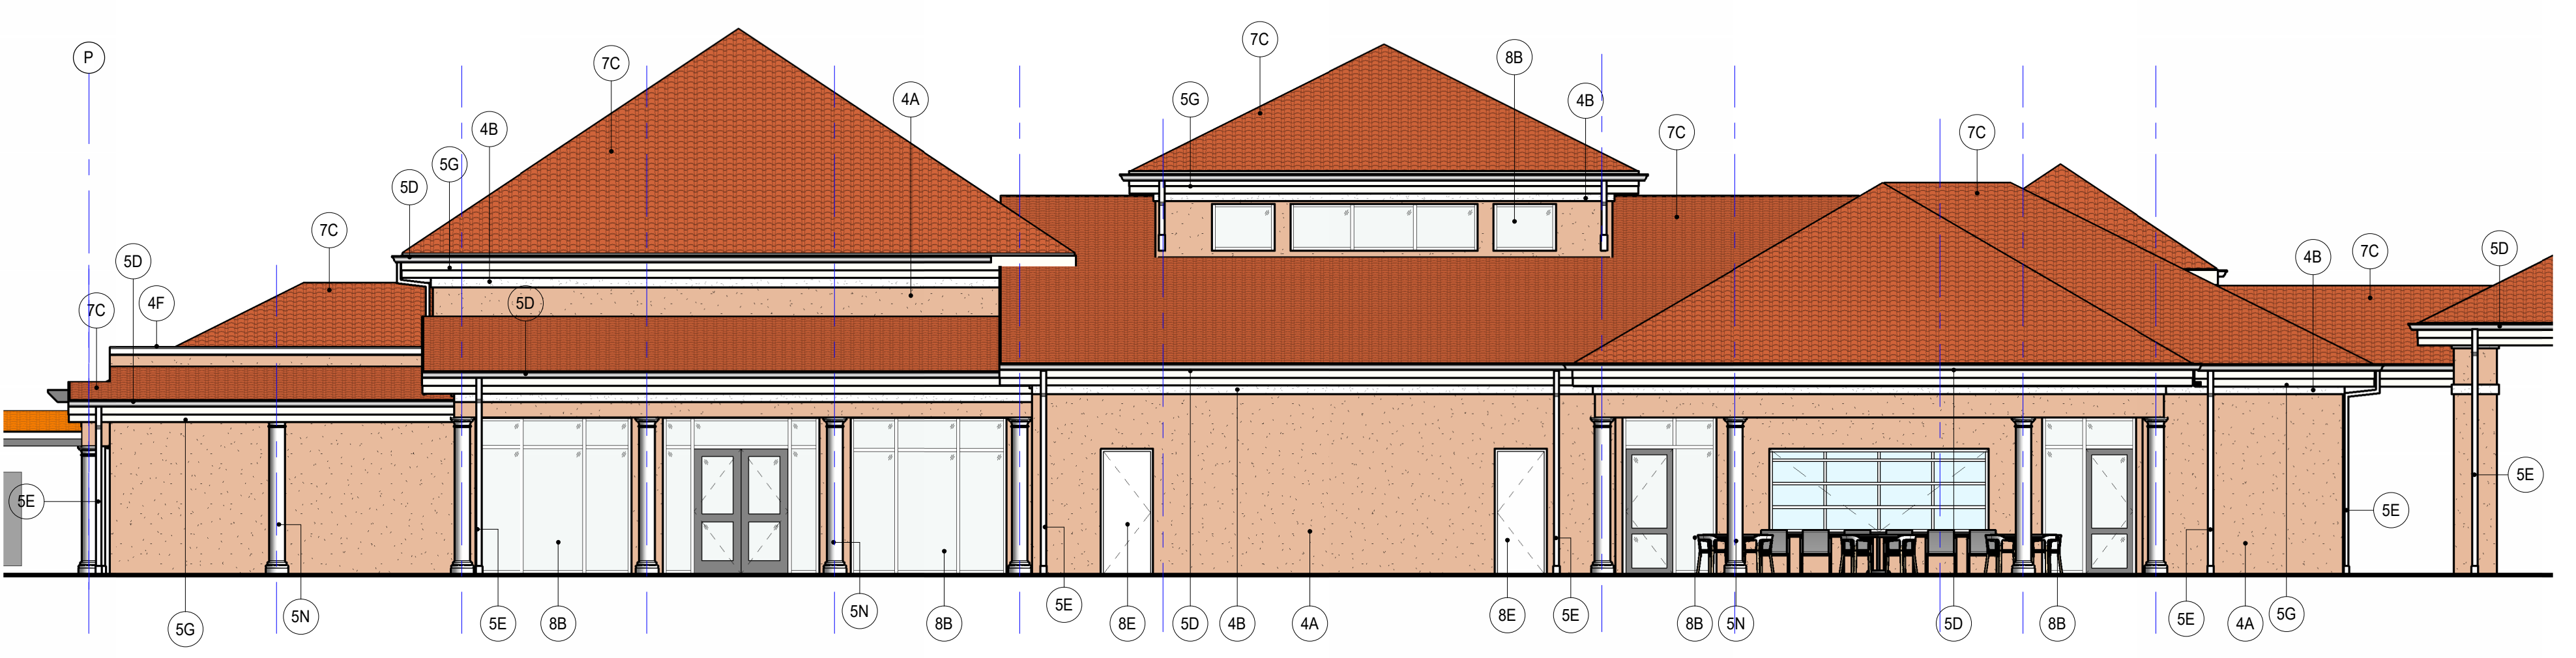


A EXTERIOR ELEVATION
 1/8" = 1'-0"

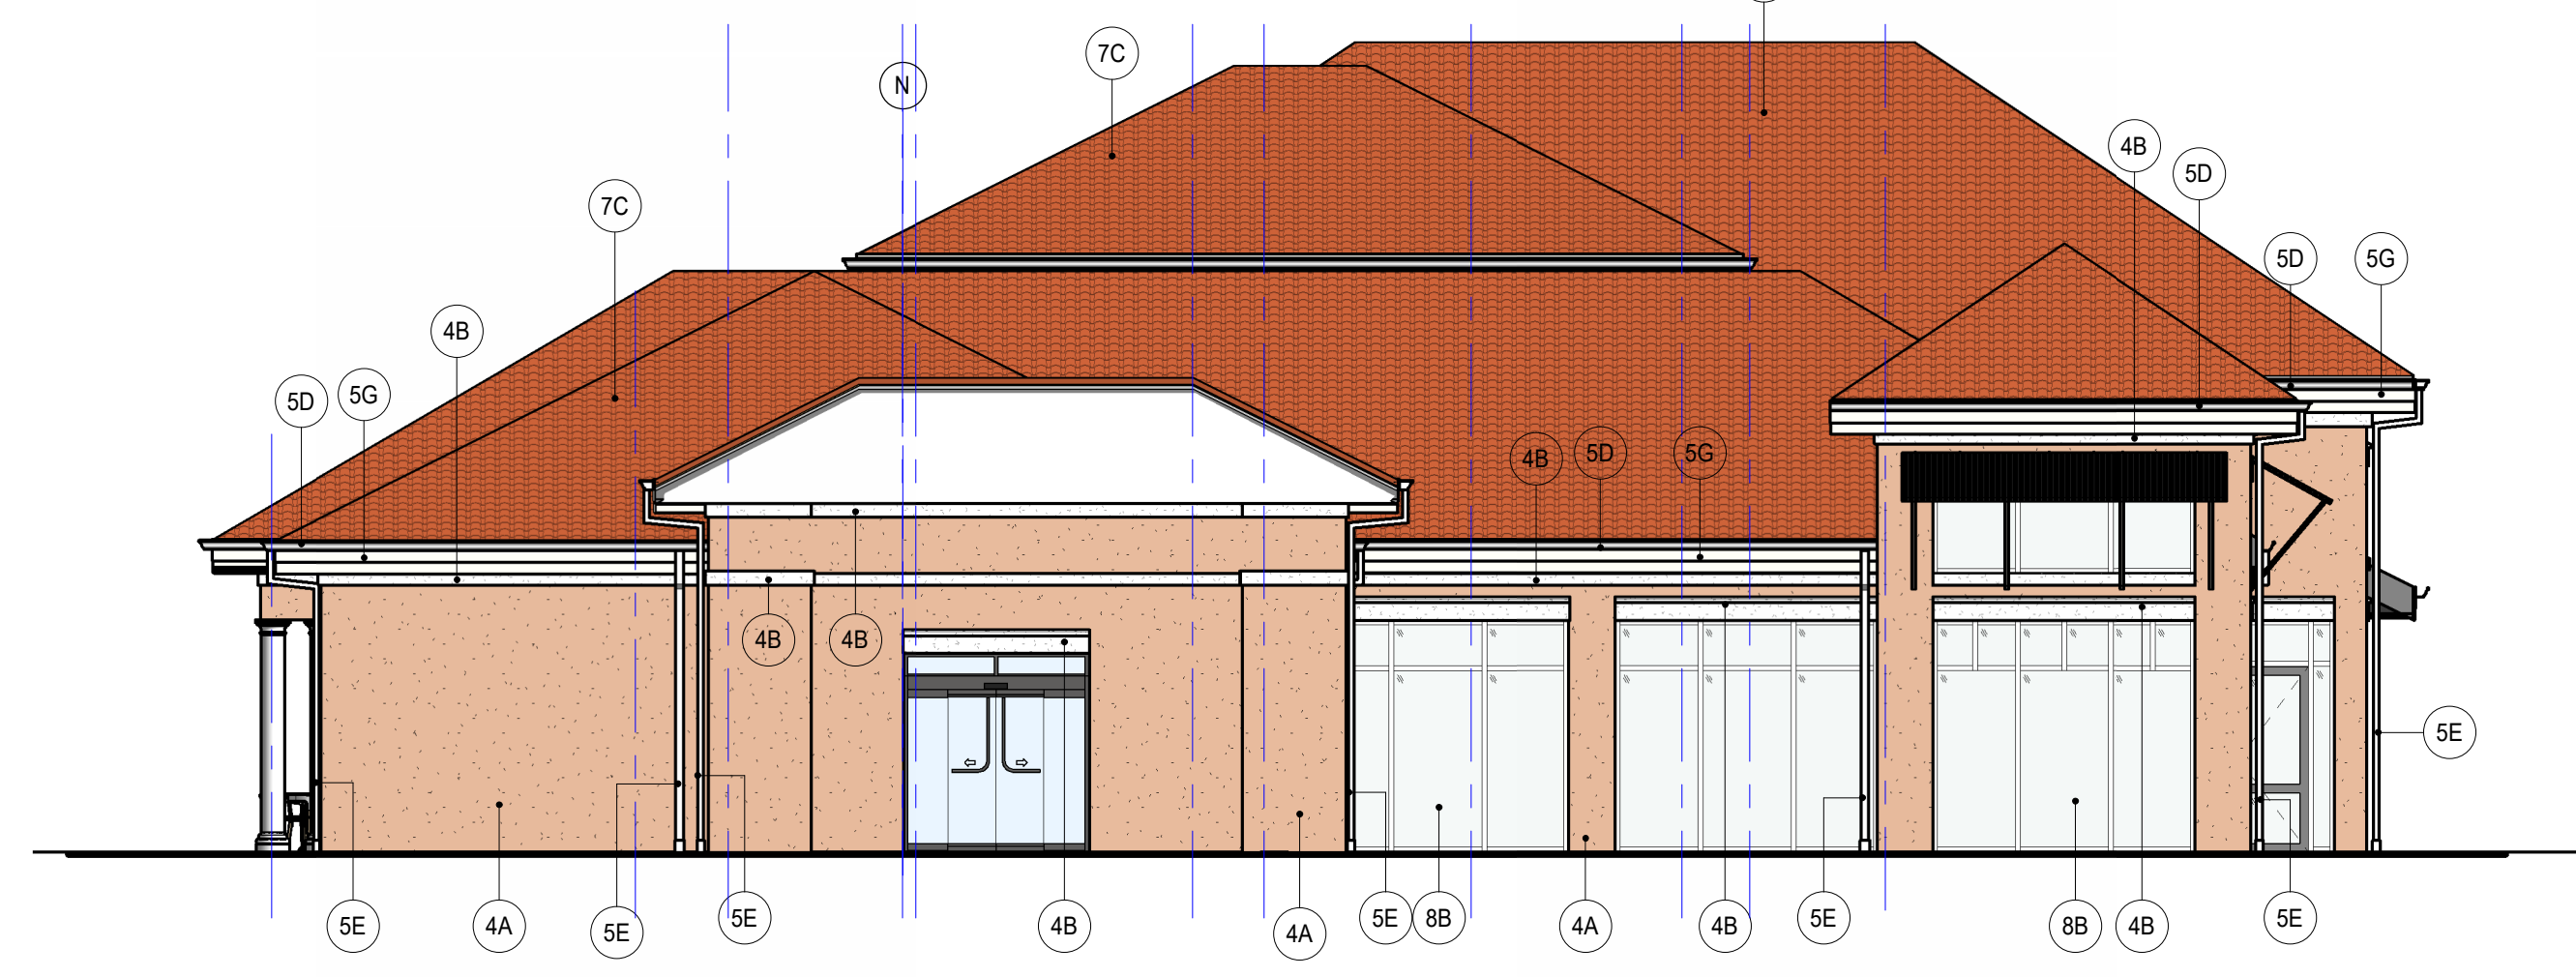


B EXTERIOR ELEVATION
 1/8" = 1'-0"




C EXTERIOR ELEVATION
 1/8" = 1'-0"

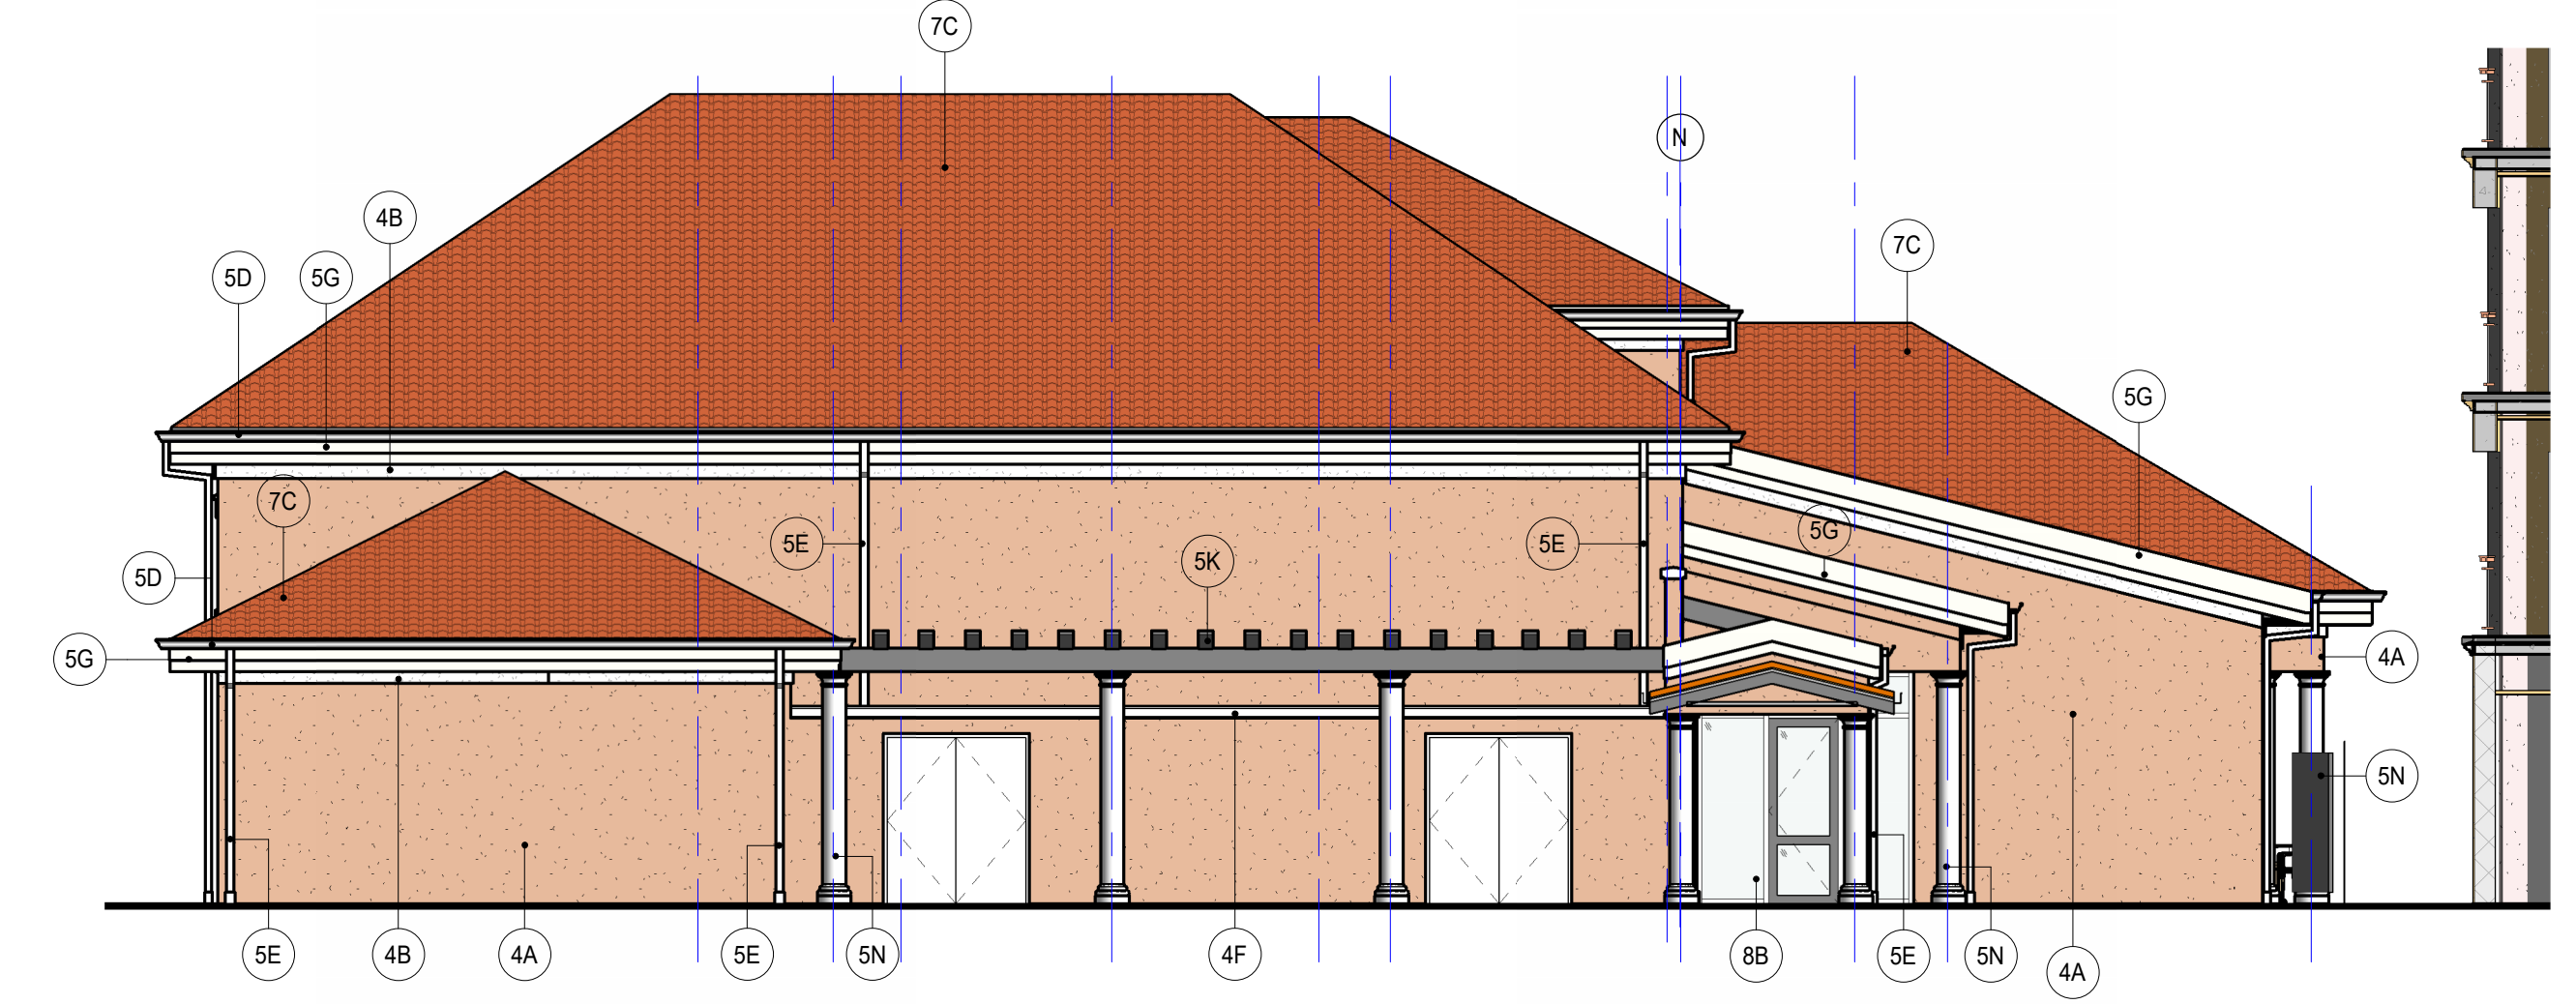


D EXTERIOR ELEVATION
 1/8" = 1'-0"

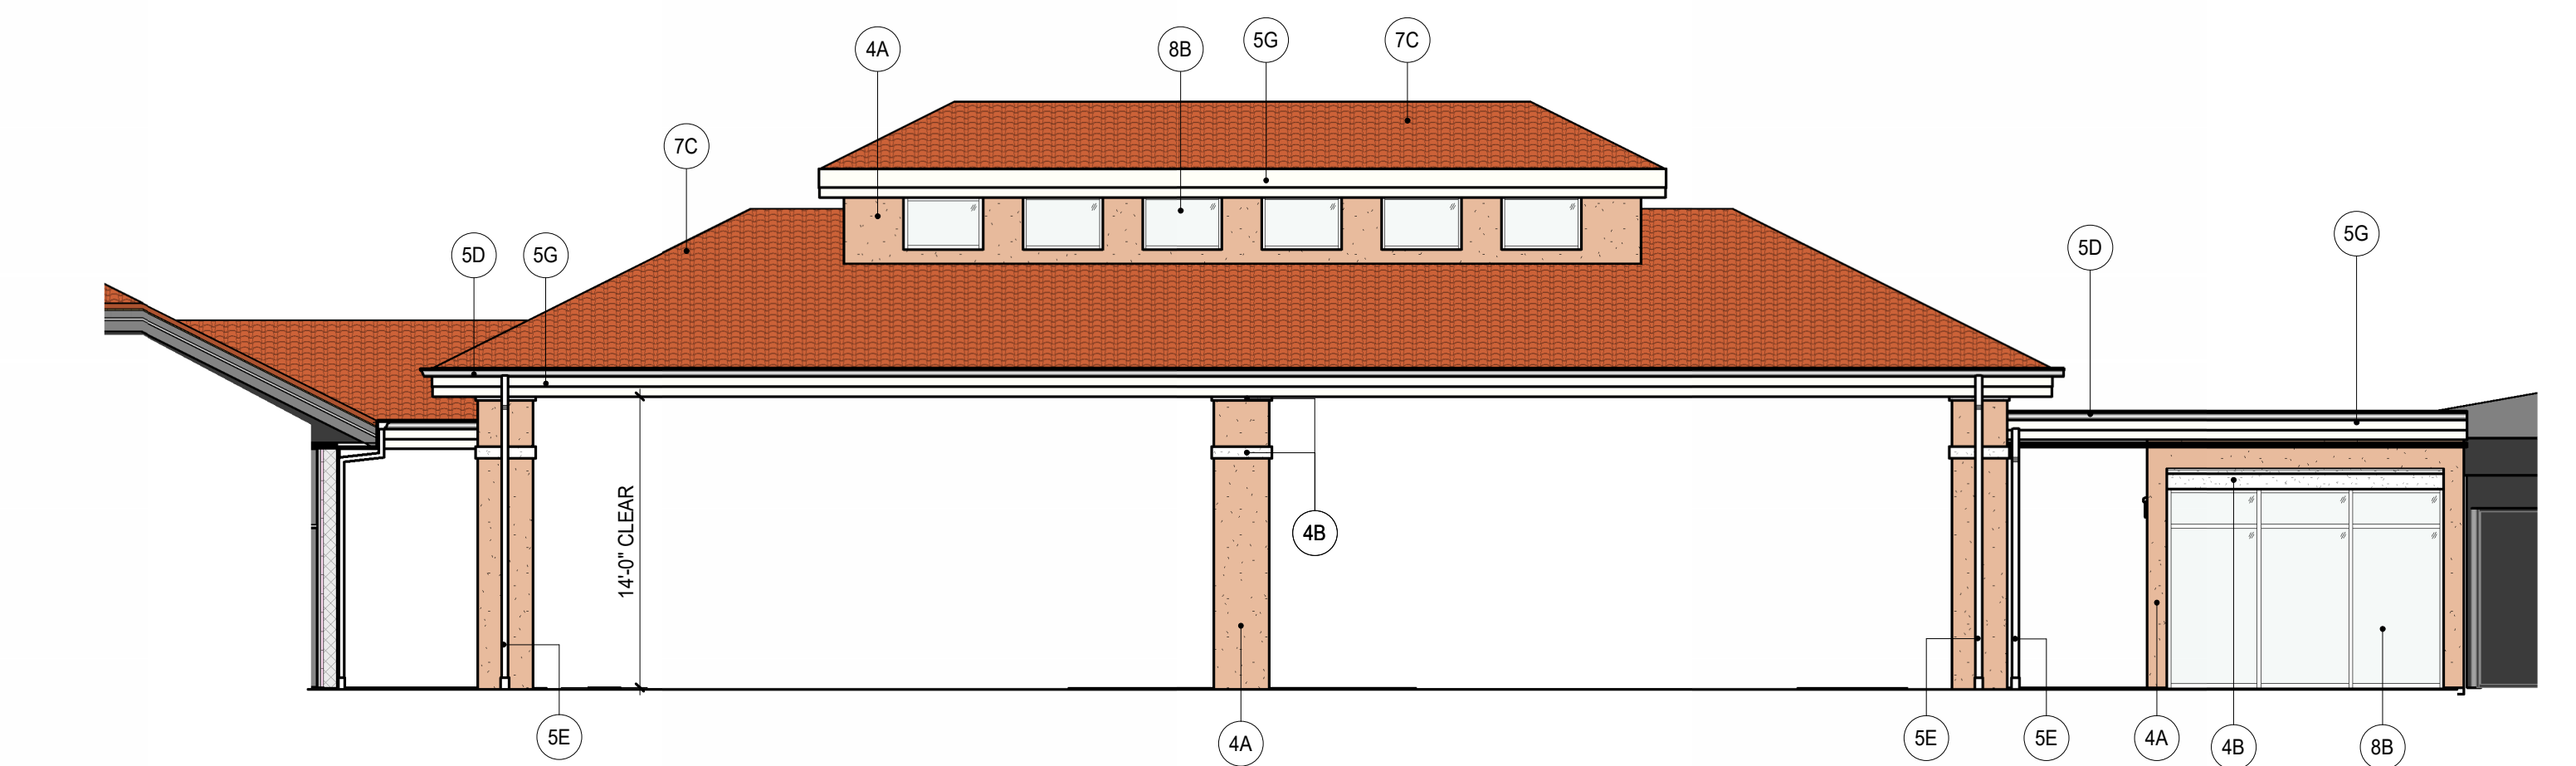


E EXTERIOR ELEVATION
 1/8" = 1'-0"

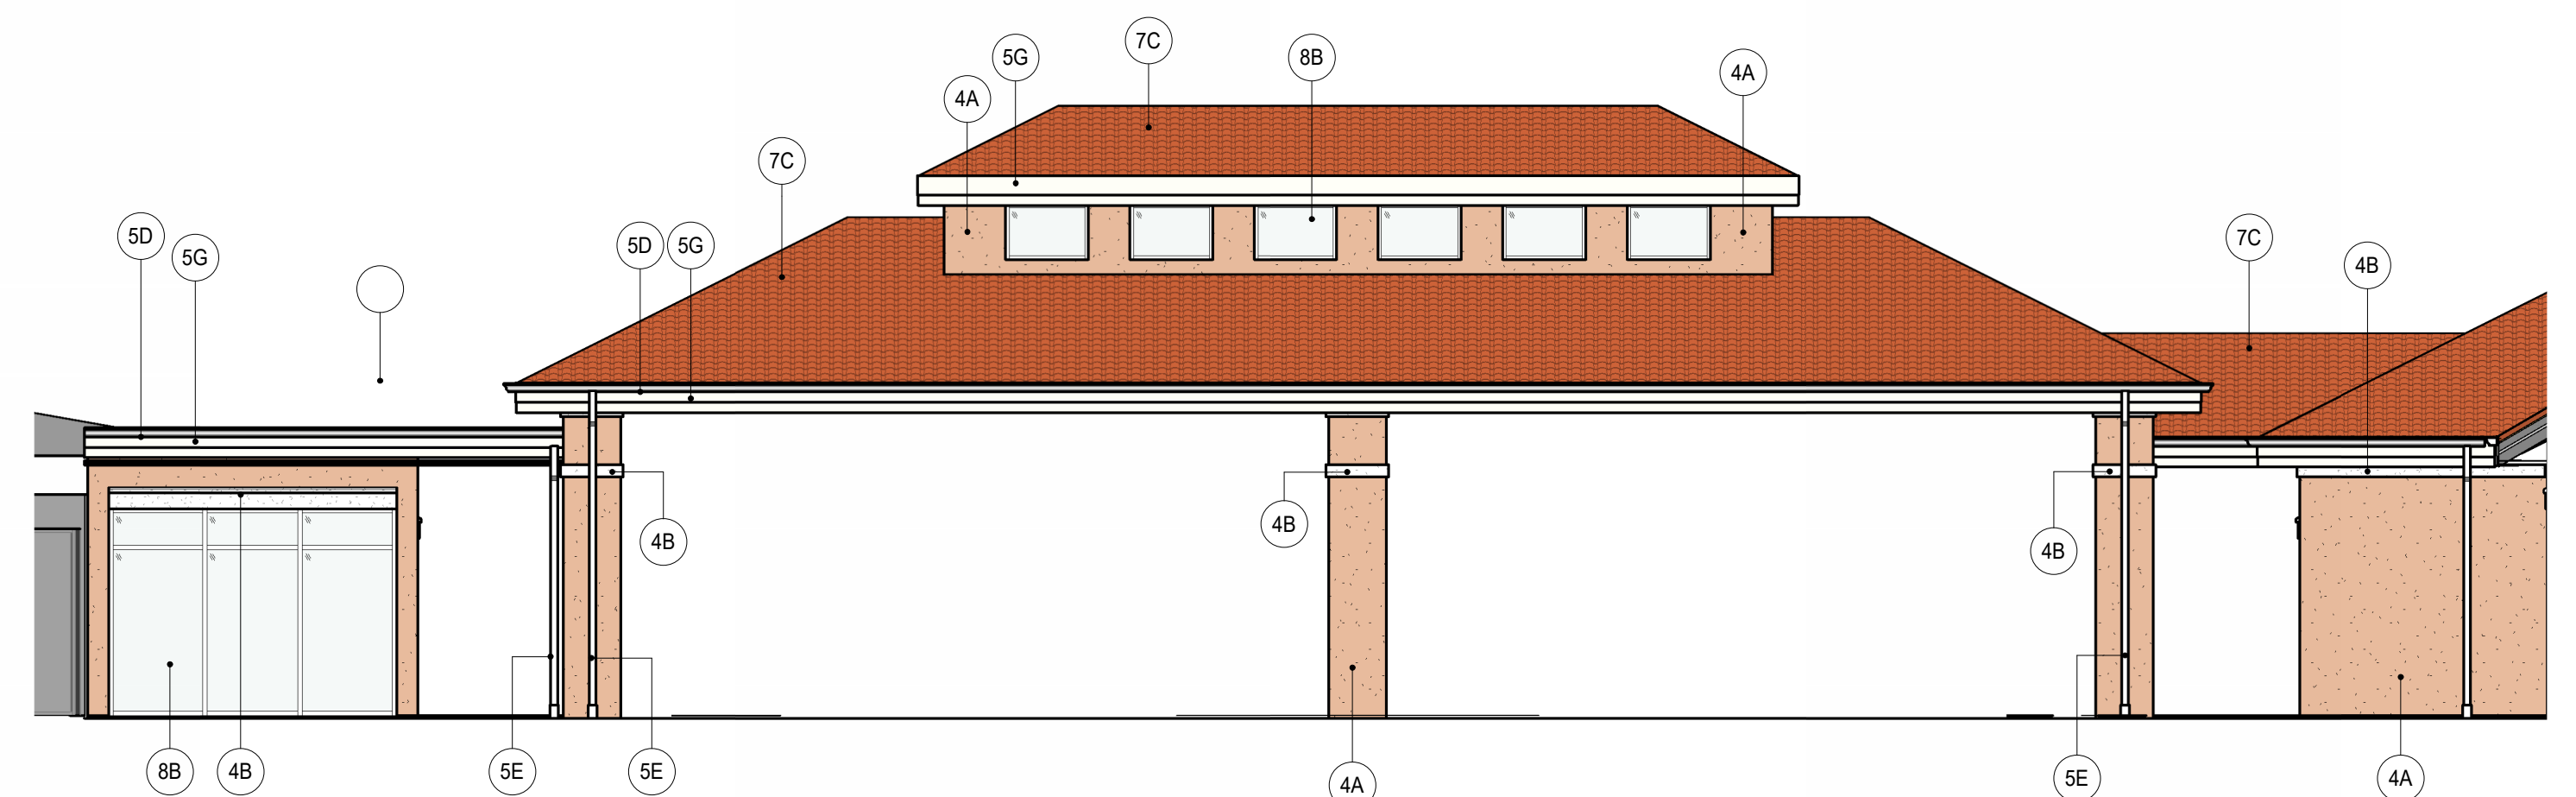

F EXTERIOR ELEVATION
 1/8" = 1'-0"

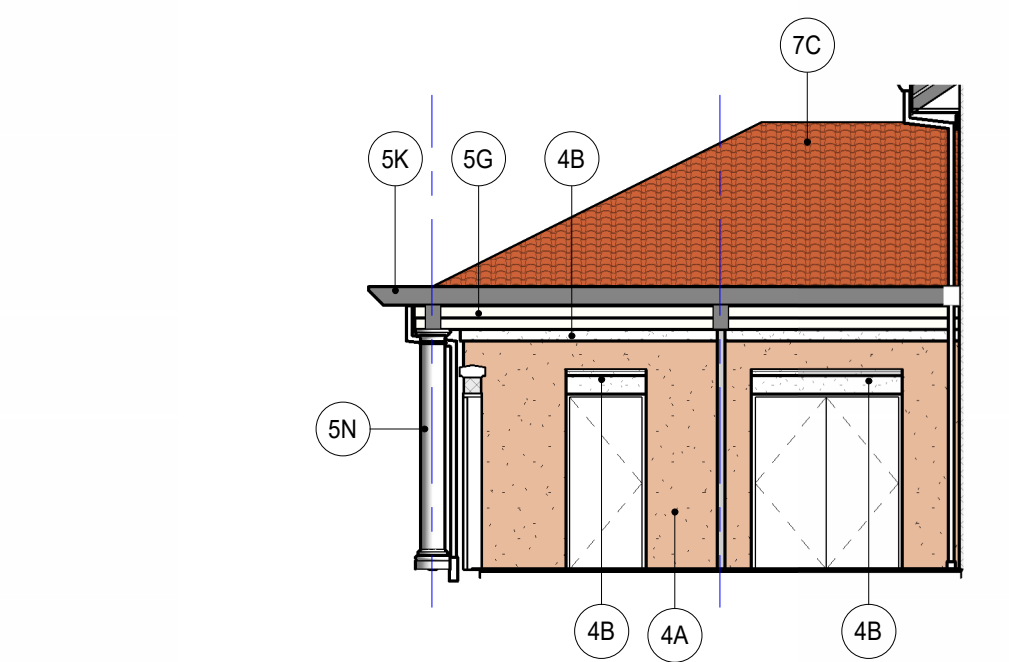


G EXTERIOR ELEVATION
 1/8" = 1'-0"

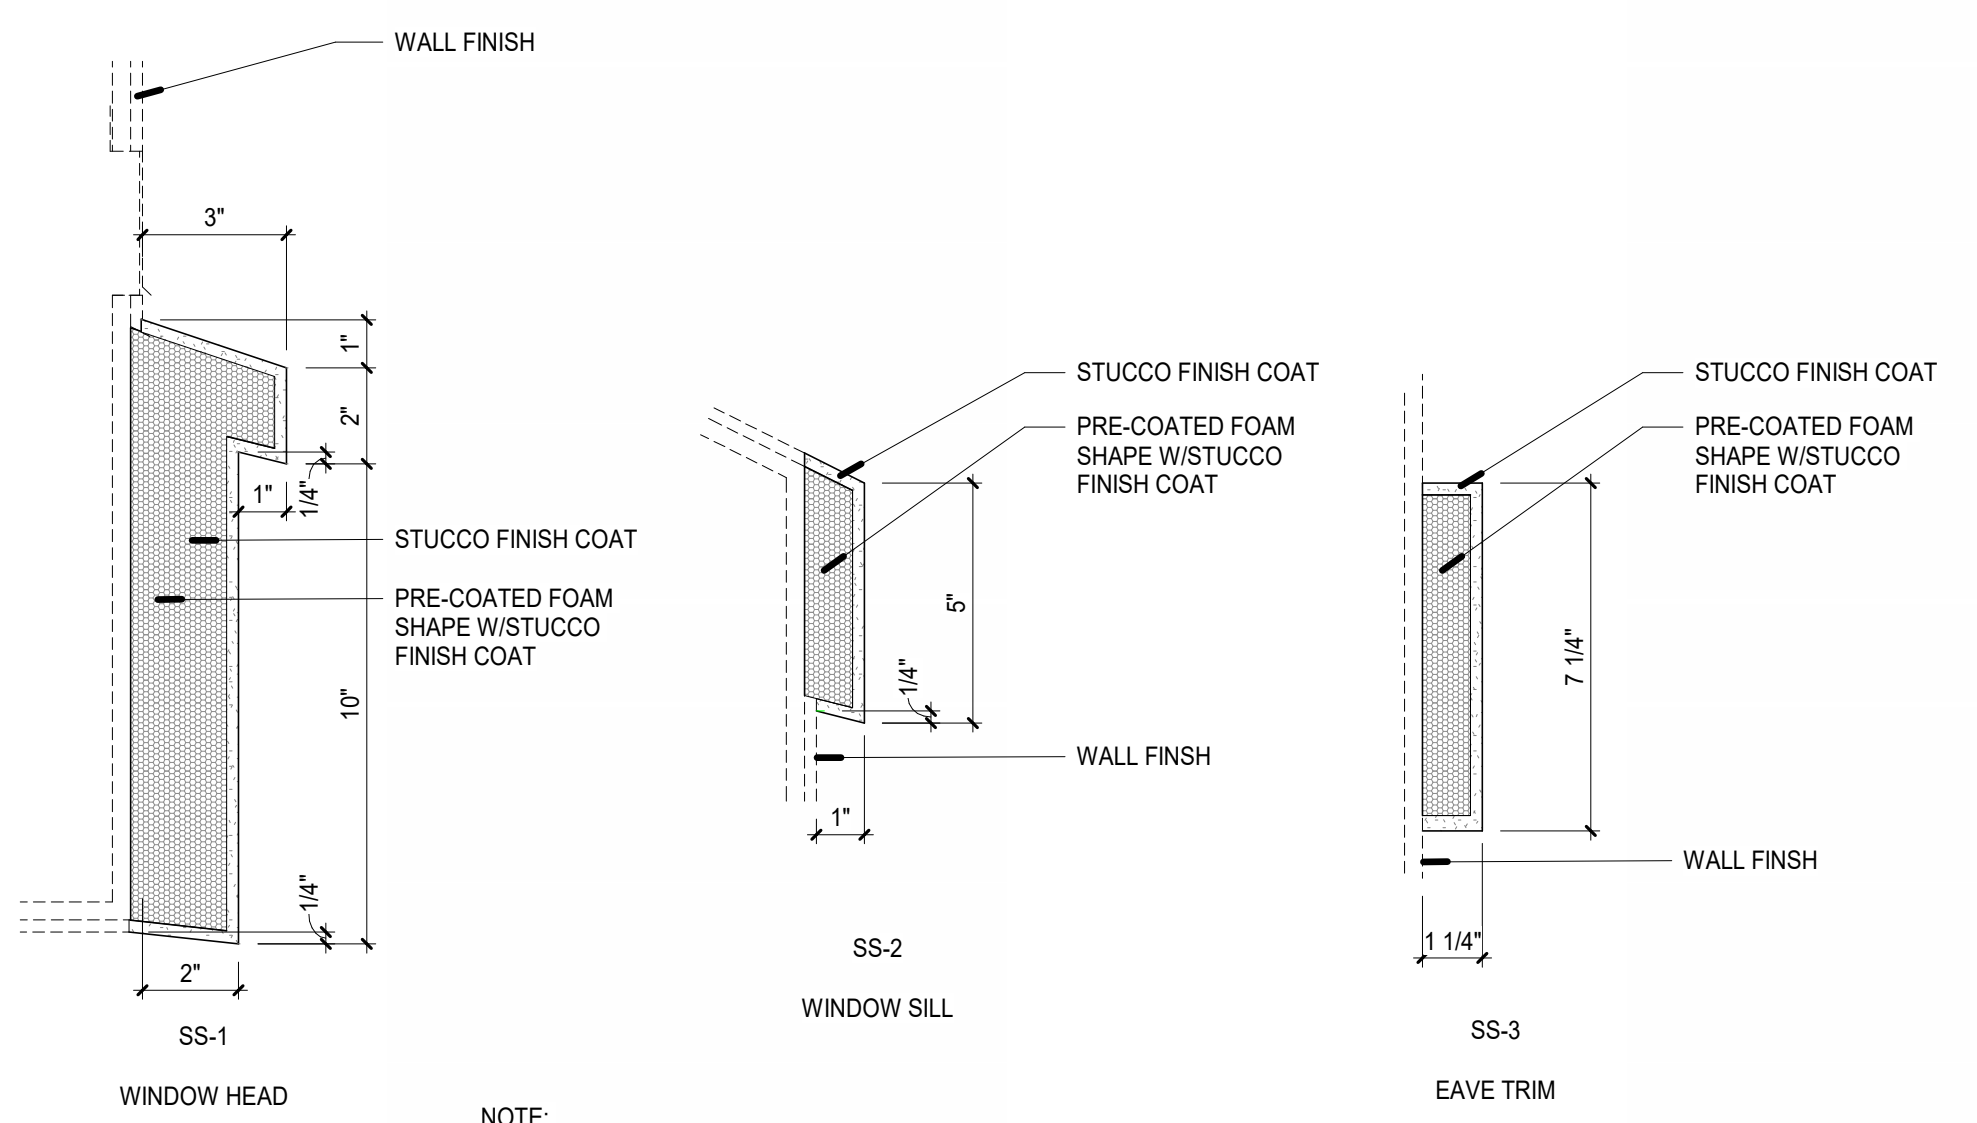

NOTE:
 1. WINDOW TRIM LENGTH TO EQUAL WINDOW LENGTH, TYP.

1 STUCCO SHAPES
 3" = 1'-0"

KEYNOTE	DESCRIPTION	MANUFACTURER	COLOR/FINISH
4A	STUCCO	NA	
4B	PRE-COATED FOAM SHAPE	AS DETAILED	
4F	CAST STONE GAP	NA	
5D	7" X" STYLE GUTTER	NA	
5E	ALUMINUM DOWNSPOUT	NA	
5F	METAL AWNING		
5G	FIBER CEMENT FASCIA	NA	
5J	LOUVER		
5K	ALUMINUM TRELLIS SYSTEM		
5N	FIBERGLASS COMPOSITE COLUMN COVER		
7C	METAL ROOF TILES		
8B	ALUMINUM FRAMING SYSTEM		
8E	DOOR AND FRAME		

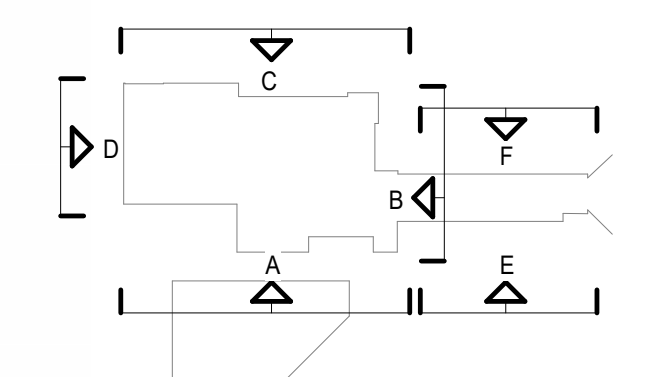

KEY PLAN