


- BUILDINGS 1 - 8 : 34 APARTMENTS IN EACH BUILDING
BUILDINGS A - L : PARKING GARAGES W/STORAGE, 6 SPACES IN EACH
- MAIN. - MAINTENANCE BUILDING
 - T - TRASH COMPACTOR/RECYCLING
 - MK - MAIL KIOSK
 - G - GOLF CART PARKING
 - PP - PICNIC PAVILLION
 - PG - PLAYGROUND
 - DP - DOG PARK
 - SA - SITTING AREA
 - BC - BOCCIE COURT

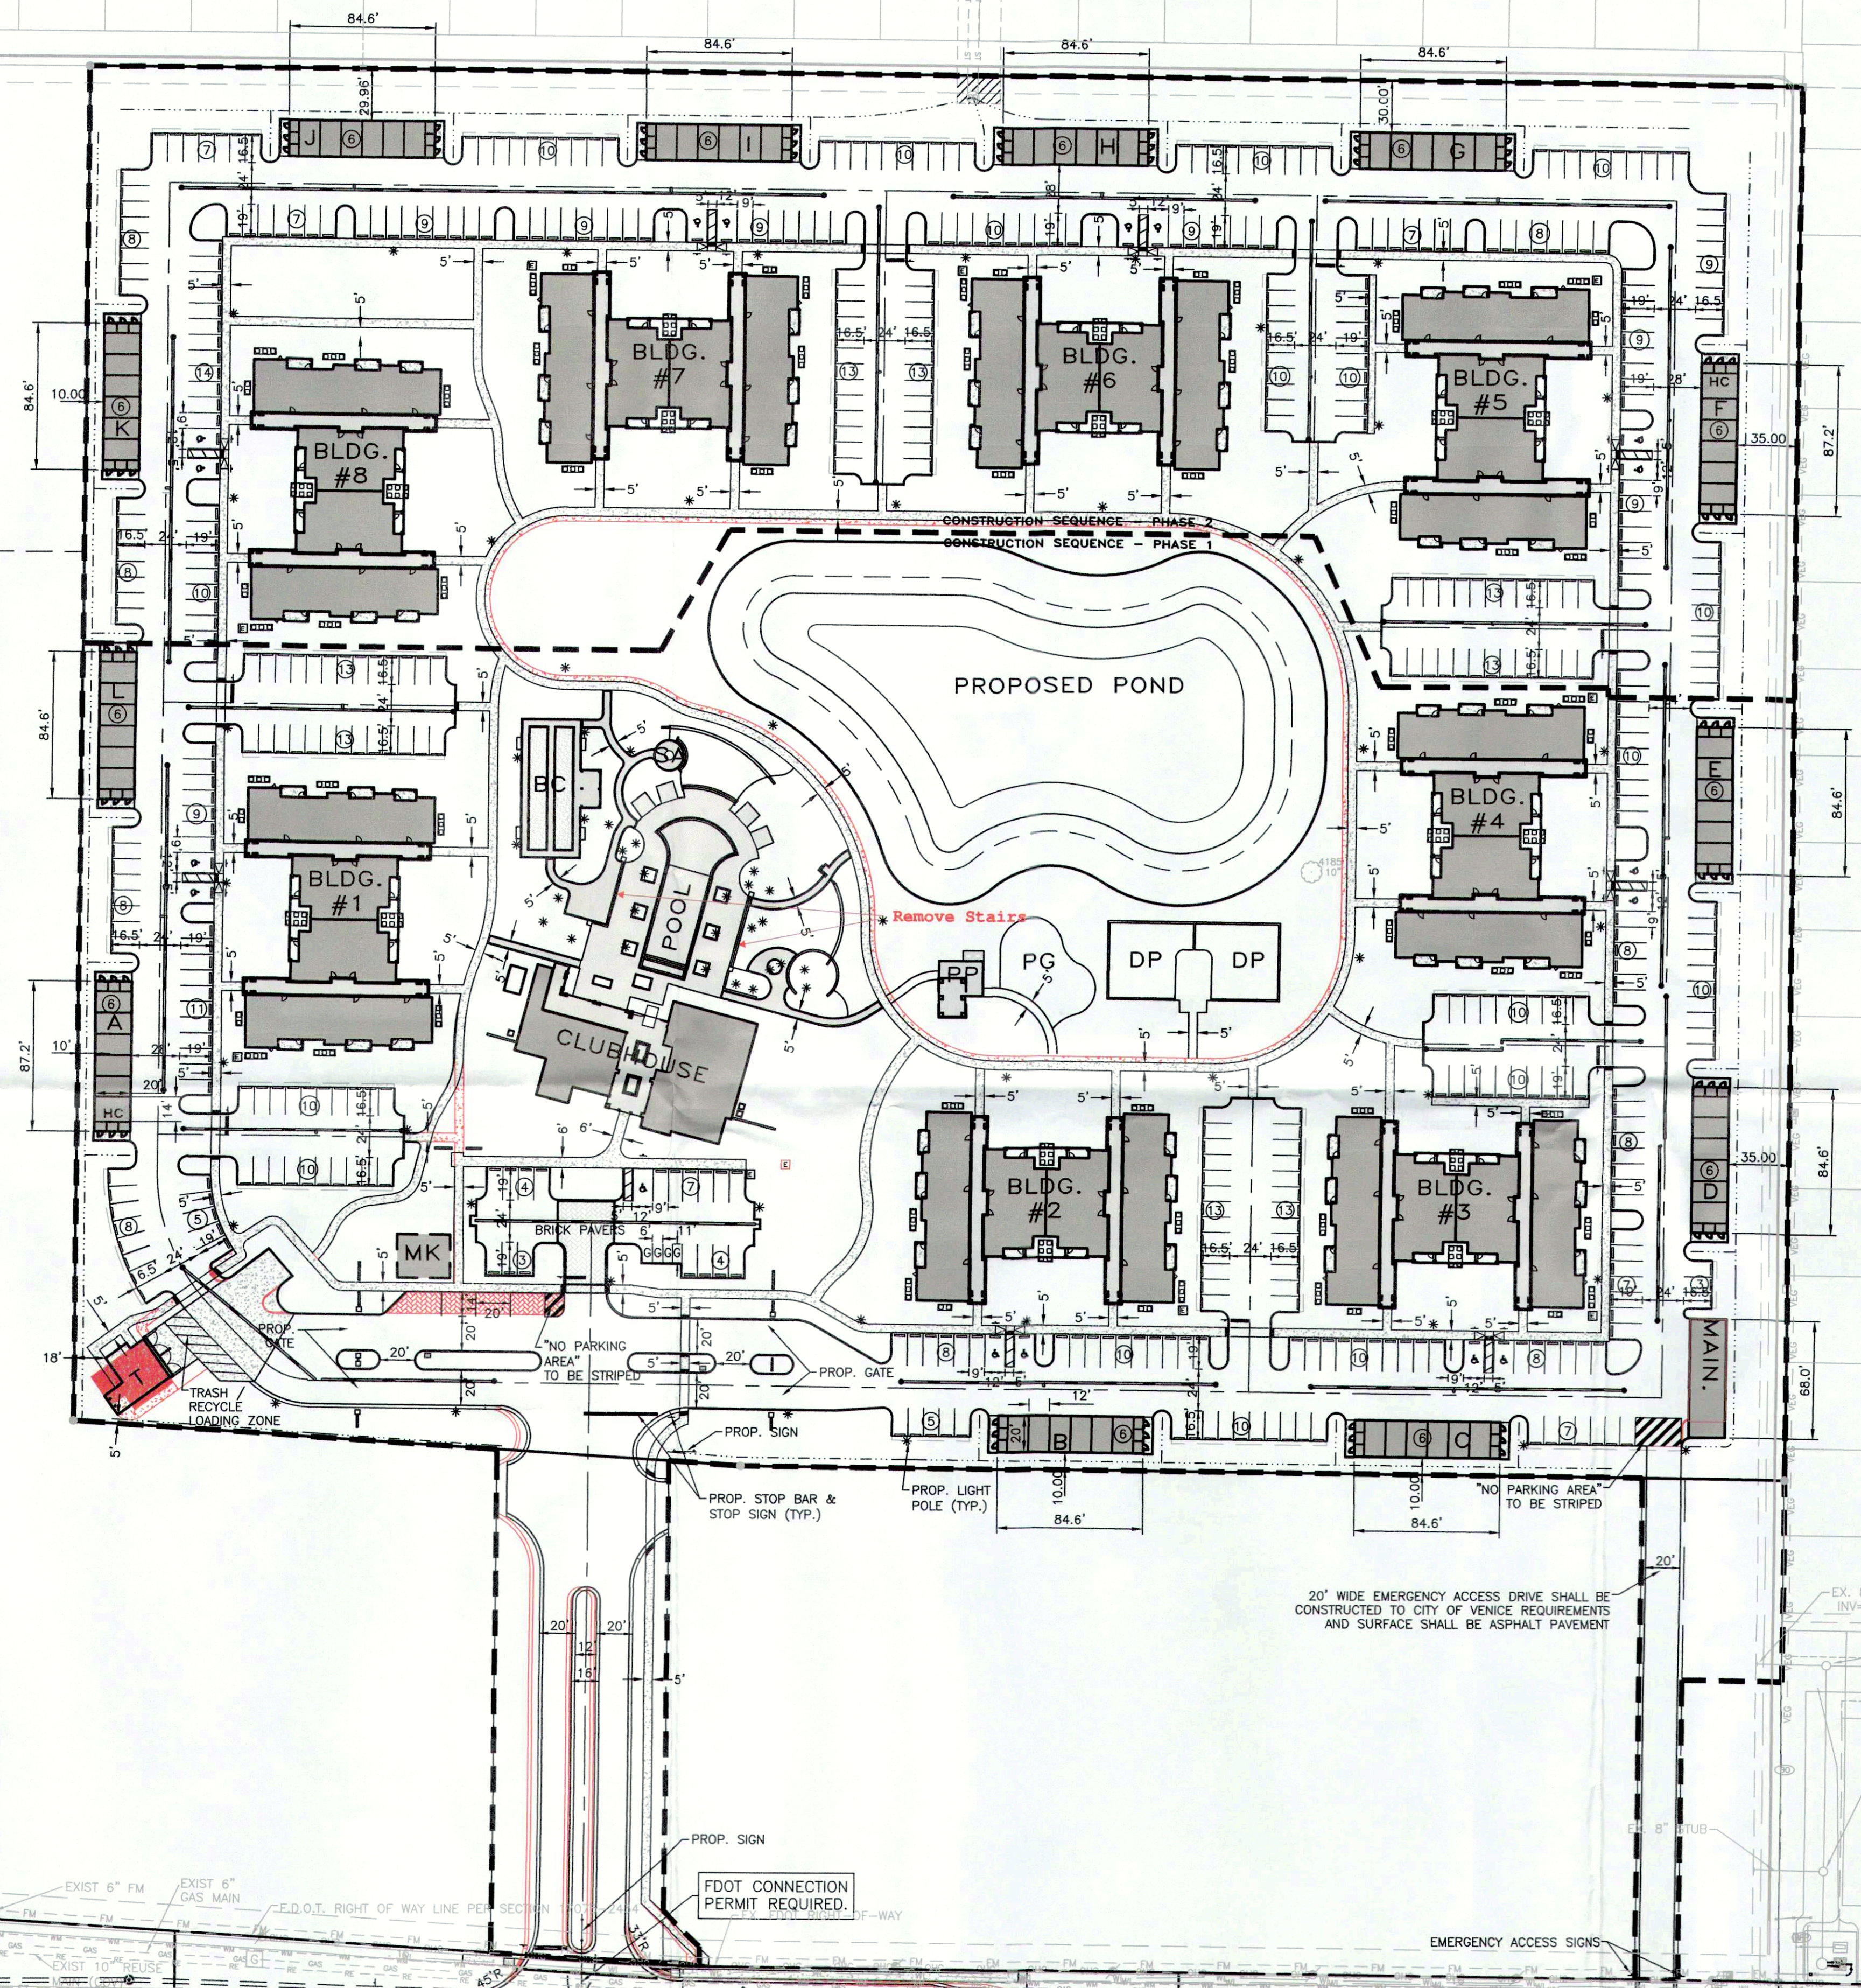

Mon 30 Apr 2018 9:43am C:\Users\j\OneDrive\Documents\Treviso Grand\Treviso Grand.dwg

CALL BEFORE YOU DIG!
"SUNSHINE STATE ONE-CALL CENTER"
1-800-432-4770

THE CONTRACTOR SHALL NOTIFY "SUNSHINE STATE ONE-CALL CENTER" AND ALL OTHER UTILITIES FOR LOCATION OF EXISTING FACILITIES PRIOR TO BEGINNING CONSTRUCTION.

REVISIONS		
BY	DATE	DESCRIPTION

ENGINEERING, INC.
640 CONSUMER COURT
SARASOTA, FL 34240
EB #4334

PHONE: (941) 377-9178

PROJECT:	TREVISO GRAND APARTMENTS		
SCALE:	1"=60'	APPROVED BY:	BRC
DATE:	04/20/18	DESIGNED BY:	TOWN01MSP
CLIENT:	TRI OF TREVISO GRAND, LLC		
DESC:	MASTER SITE PLAN MODIFICATION EXHIBIT		
JOB NO.:	TOWN0001	DRWG. NO.:	EXH 1

RECEIVED