


12

GARAGE - NORTH ELEVATION



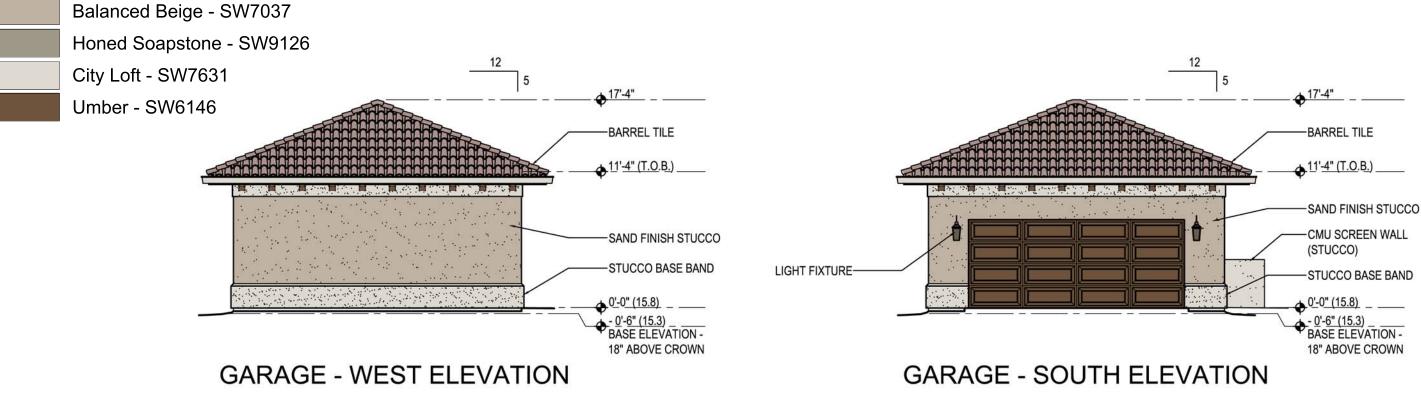

325 S. Tamiami Trail - Suite 1 - Venice - Florida 34285 S 941.484.6762 - WWW.BEEBEDESIGNSTUDIO.COM A New Office Building for Caithness Construction

218 Harbor Drive, Venice





A New Office Building for Caithness Construction 218 Harbor Drive, Venice


325 S. Tamiami Trail - Suite 1 - Venice - Florida 34285 941.484.6762 - WWW.BEEBEDESIGNSTUDIO.COM

STUDIO ARCHITECTS

#1 - Wall Sign (55sf)	55 SF
#2 - None	0 SF
#1 - Wall Sign (12sf)	12 SF
#2 - Wall Sign (12sf)	12 SF
	67 SF
	12 SF

Elevations

Scale: 1/8" = 1'-0"

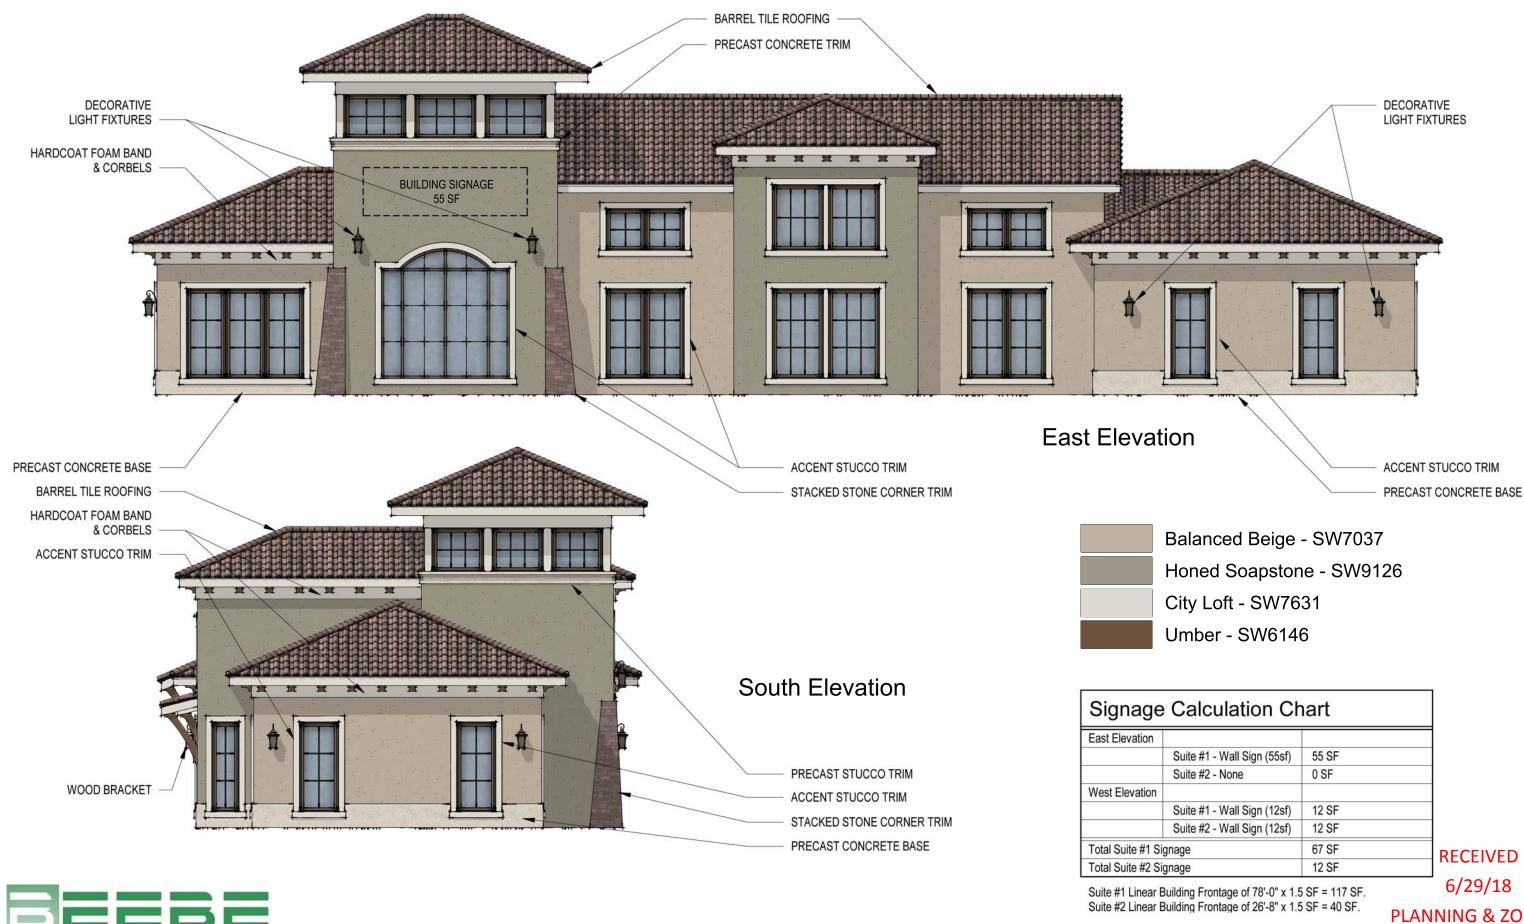

325 S. Tamiami Trail - Suite 1 - Venice - Florida 34285 941.484.6762 - WWW.BEEBEDESIGNSTUDIO.COM

DESIGN

STUDIO ARCHITECTS

218 Harbor Drive, Venice

A New Office Building for Caithness Construction

Calculation Ch	nart	
Suite #1 - Wall Sign (55sf)	55 SF	
Suite #2 - None	0 SF	
Suite #1 - Wall Sign (12sf)	12 SF	
Suite #2 - Wall Sign (12sf)	12 SF	
gnage	67 SF	
gnage	12 SF	

RECEIVED **PLANNING & ZONING** Elevations

Scale: 1/8" = 1'-0"