

HIGHEST POINT OF ANY NON-EXEMPT APPURTENANCE ATTACHED TO THE ROOF  
30' - 0" FROM 18 INCHES ABOVE THE ELEVATION OF THE AVERAGE CROWN OF  
THE ADJACENT ROAD

T.O. PANEL 2  
24' - 0"

T.O. PANEL 1  
16' - 0"

FIRST FLOOR  
0"

CITY OF VENICE POLICE DEPARTMENT

1 NORTH ELEVATION  
Scale: 3/32" = 1'-0"

HIGHEST POINT OF ANY NON-EXEMPT APPURTENANCE ATTACHED TO THE ROOF  
30' - 0" FROM 18 INCHES ABOVE THE ELEVATION OF THE AVERAGE CROWN OF  
THE ADJACENT ROAD

T.O. PANEL 2  
24' - 0"

T.O. PANEL 1  
16' - 0"

FIRST FLOOR  
0"

2 SOUTH ELEVATION  
Scale: 3/32" = 1'-0"

HIGHEST POINT OF ANY NON-EXEMPT APPURTENANCE ATTACHED TO THE ROOF  
30' - 0" FROM 18 INCHES ABOVE THE ELEVATION OF THE AVERAGE CROWN OF  
THE ADJACENT ROAD

T.O. PANEL 2  
24' - 0"

T.O. PANEL 1  
16' - 0"

FIRST FLOOR  
0"

T.O. PANEL  
12' - 0"

3 WEST ELEVATION  
Scale: 3/32" = 1'-0"

HIGHEST POINT OF ANY NON-EXEMPT APPURTENANCE ATTACHED TO THE ROOF  
30' - 0" FROM 18 INCHES ABOVE THE ELEVATION OF THE AVERAGE CROWN OF  
THE ADJACENT ROAD

T.O. PANEL 2  
24' - 0"

T.O. PANEL 1  
16' - 0"

T.O. PANEL  
12' - 0"

FIRST FLOOR  
0"

4 EAST ELEVATION - OVERALL PRESENTATION  
Scale: 3/32" = 1'-0"

CITY OF VENICE


VENICE PUBLIC SAFETY FACILITY

DESIGN DEVELOPMENT

SEAL

PRELIMINARY DOCUMENTS  
NOT FOR CONSTRUCTION

KEY PLAN

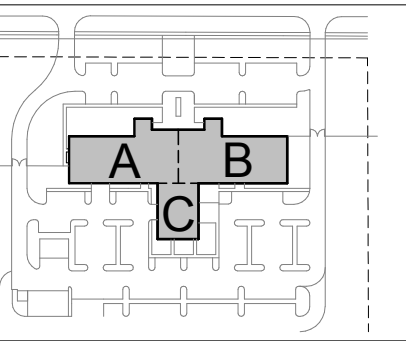

SCALE  
AS INDICATED ON DRAWINGS

REVISIONS

NO.	DESCRIPTION	DATE

DRAWN BY \_\_\_\_\_  
APPROVED BY \_\_\_\_\_  
CHECKED BY \_\_\_\_\_  
DATE \_\_\_\_\_ 11/16/2018

TITLE

EXTERIOR  
ELEVATIONS

PROJECT NO. 50102099

A--201

SHEET NO.

KEY PLAN

SCALE  
AS INDICATED ON DRAWINGS

No.	Description	Date

REVISIONS

DRAWN BY	
APPROVED BY	
CHECKED BY	
DATE	11/16/2018

TITLE  
MONUMENT,  
BUILDING SIGN  
& DUMPSTER  
ENCLOSURE


PROJECT NO. 50102099

A 001


SHEET NO.




1 BUILDING SIGN ELEVATION  
Scale: 1/4" = 1'-0"

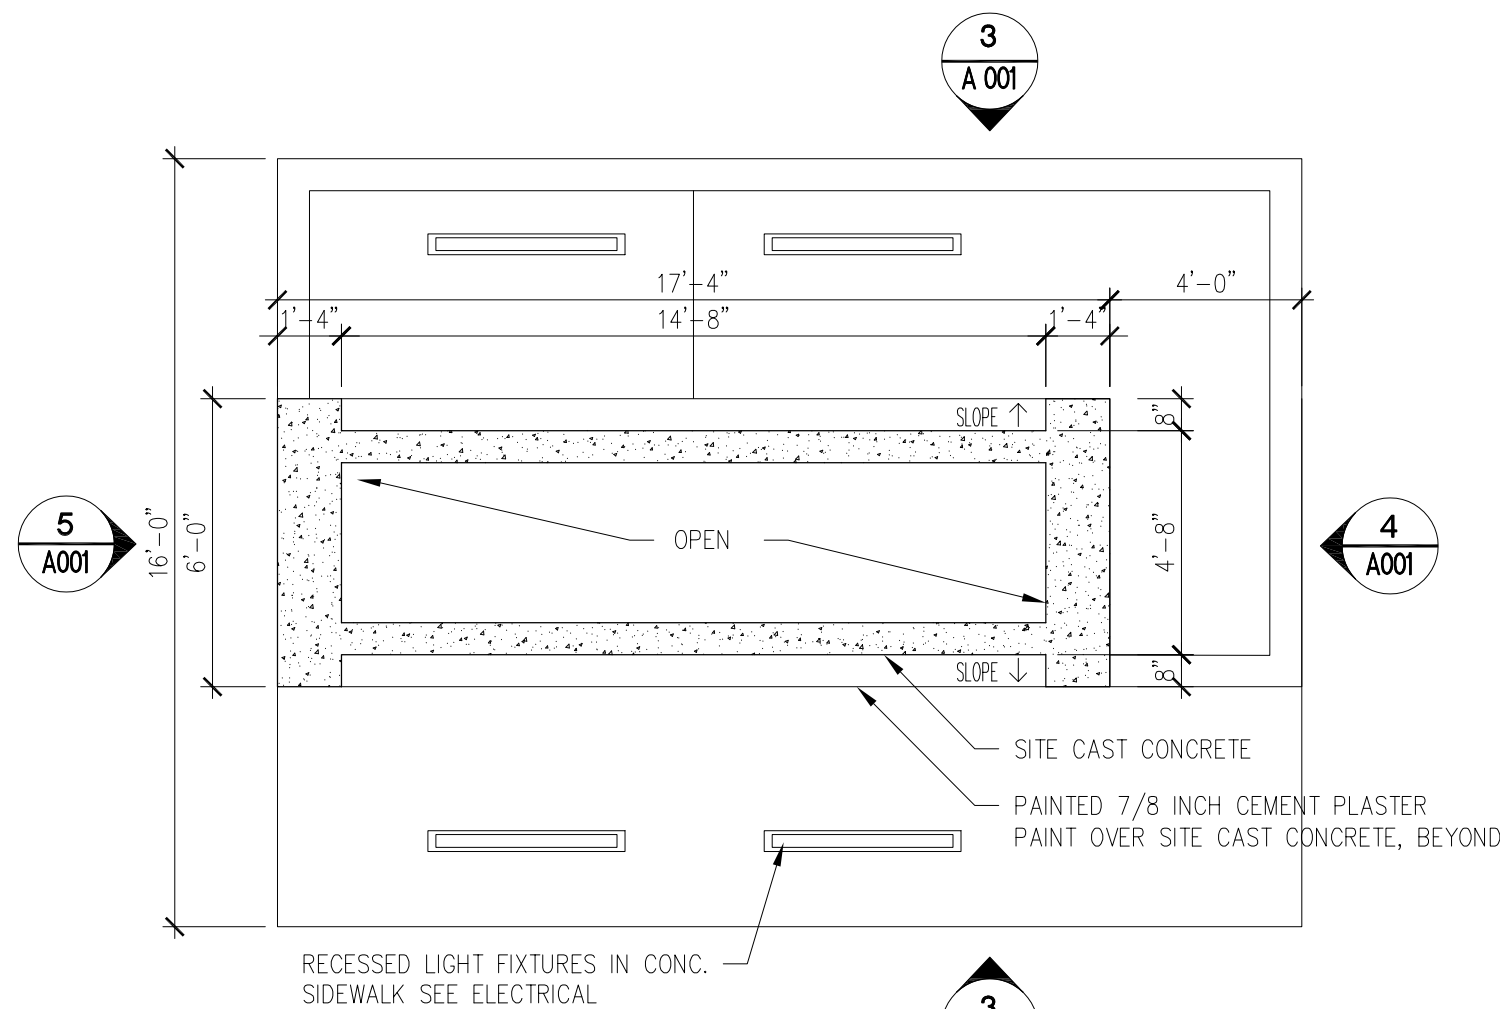


2 SIGN PLAN  
Scale: 1/4" = 1'-0"

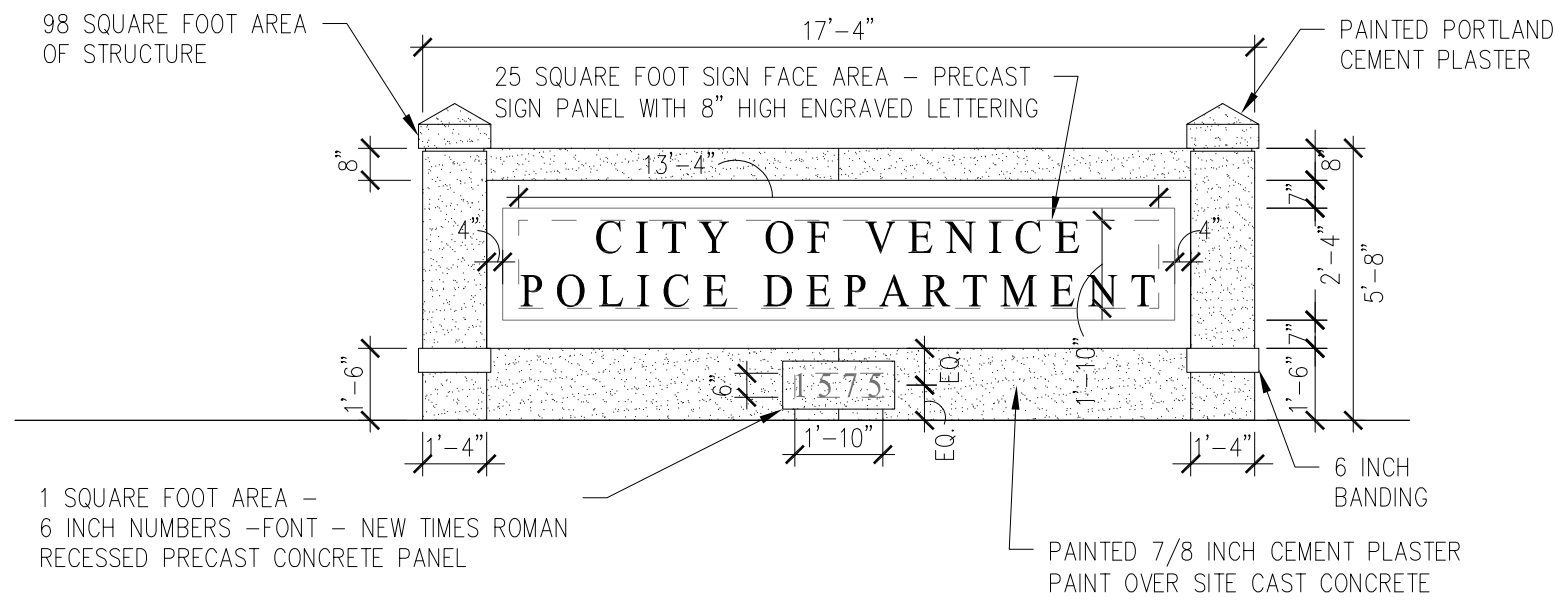


3 EAST/ WEST SIGN ELEVATION  
Scale: 1/4" = 1'-0"

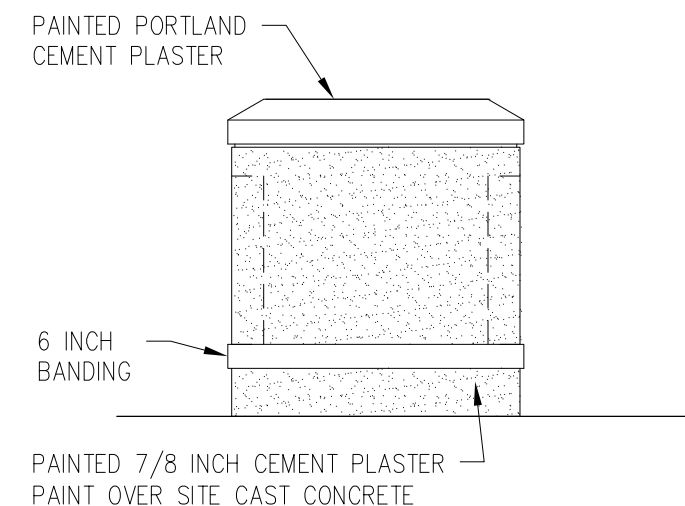


4 N. SIGN ELEVATION  
Scale: 1/4" = 1'-0"

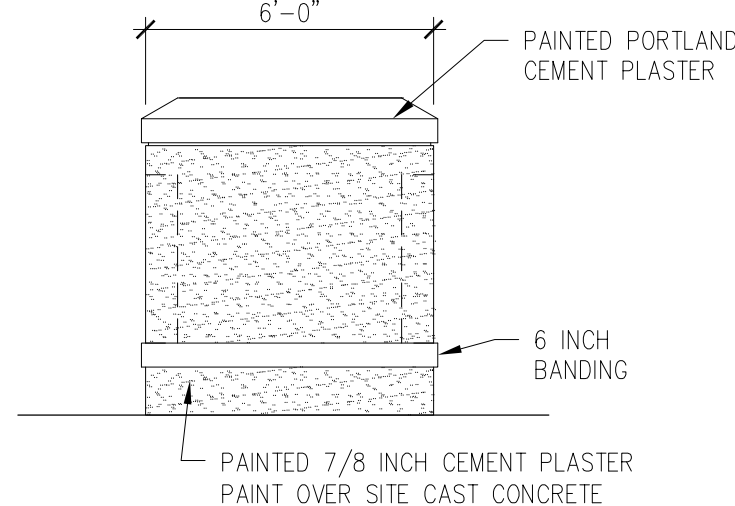


5 S. SIGN ELEVATION  
Scale: 1/4" = 1'-0"

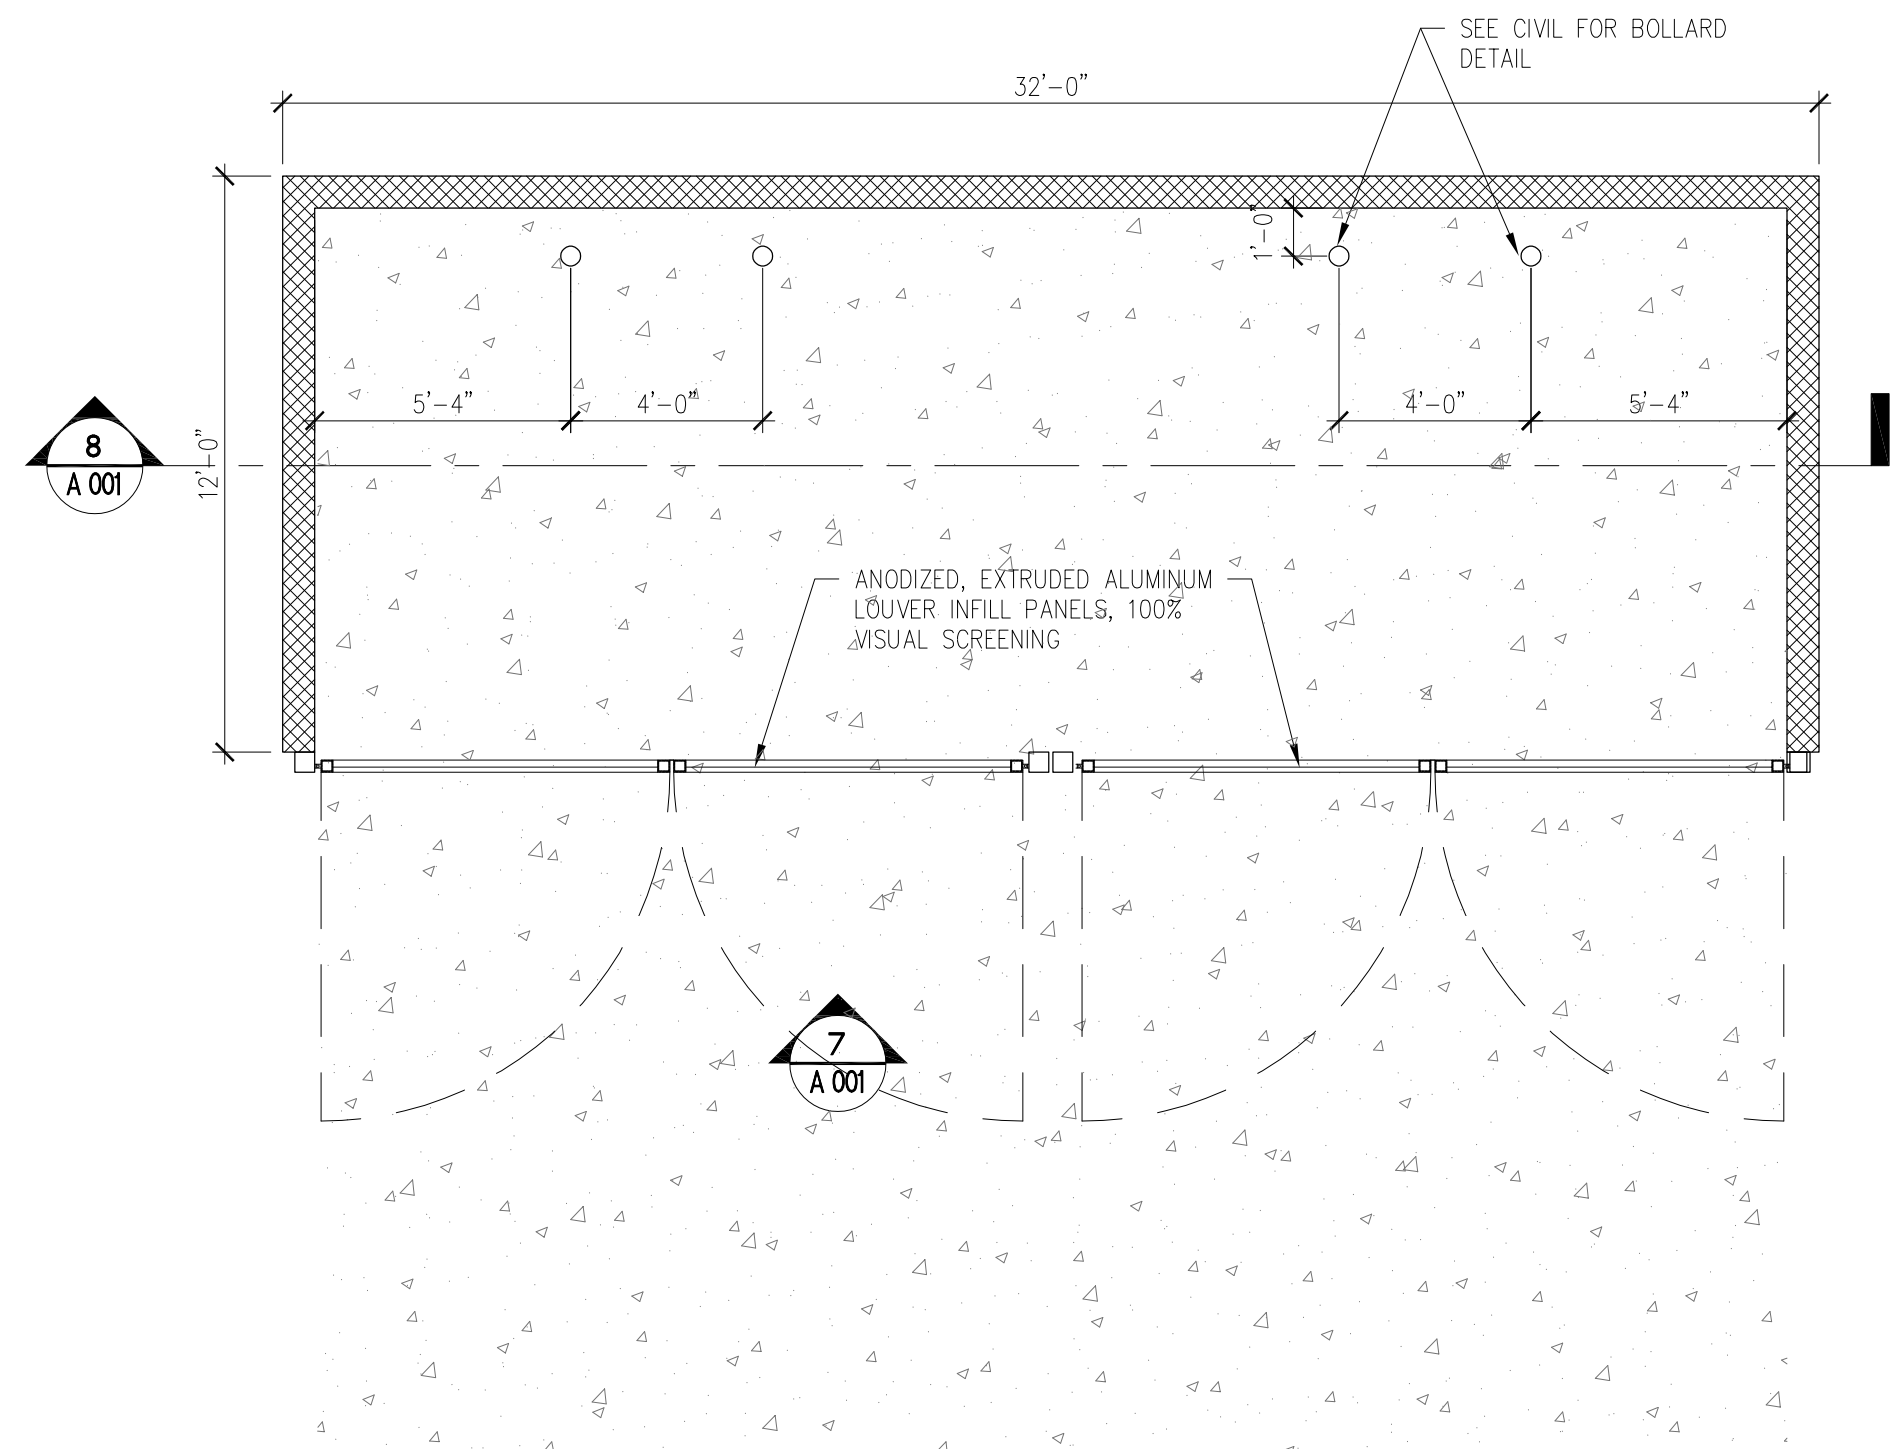


6 DUMPSTER ENCLOSURE - PLAN  
Scale: 1/4" = 1'-0"

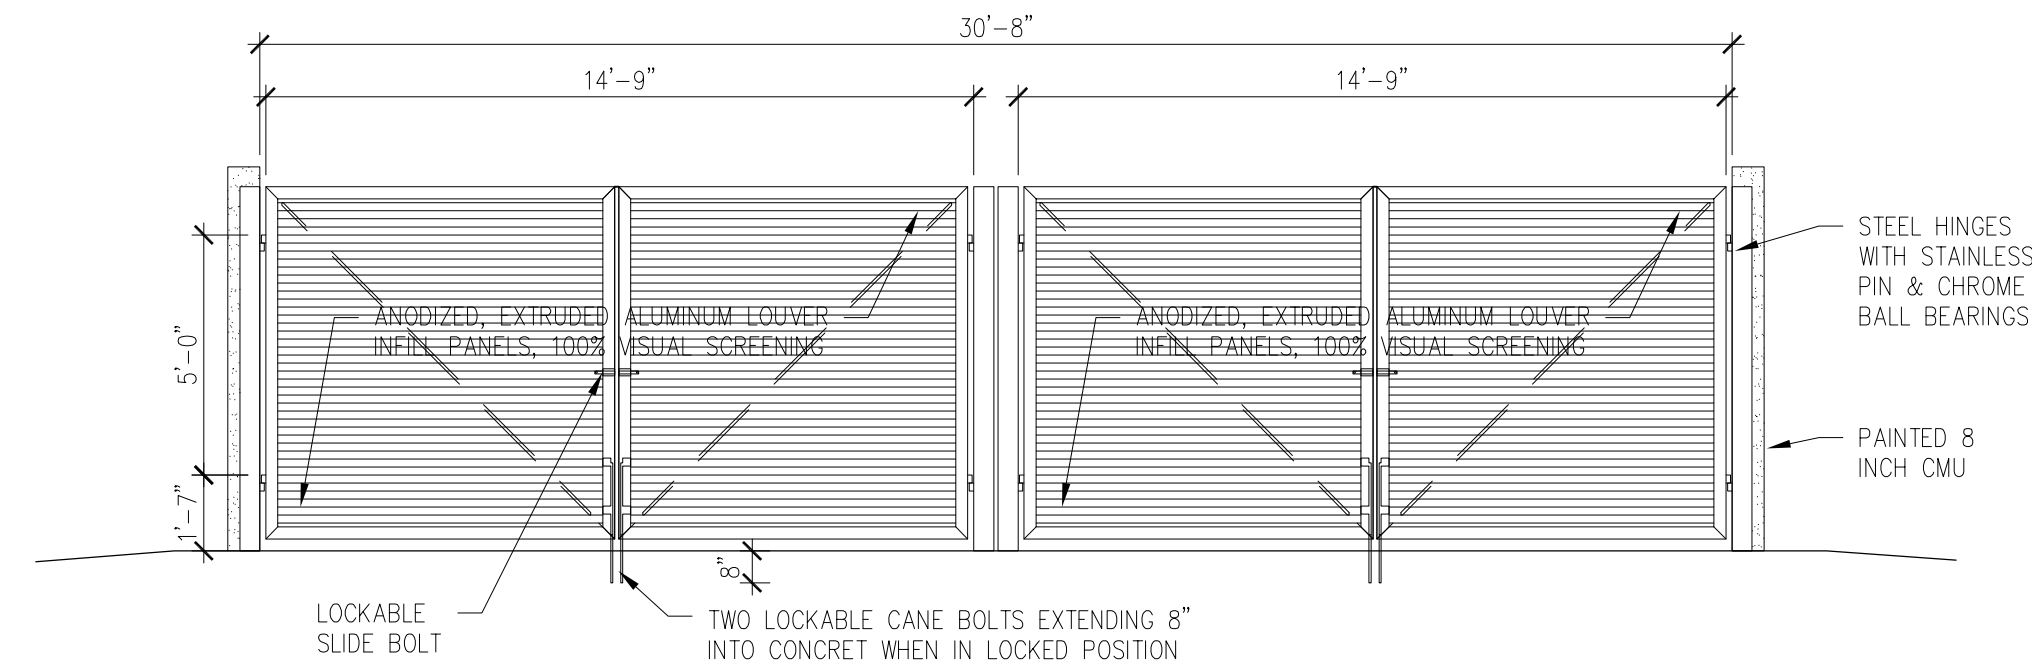


7 DUMPSTER ENCLOSURE - ELEVATION  
Scale: 1/4" = 1'-0"

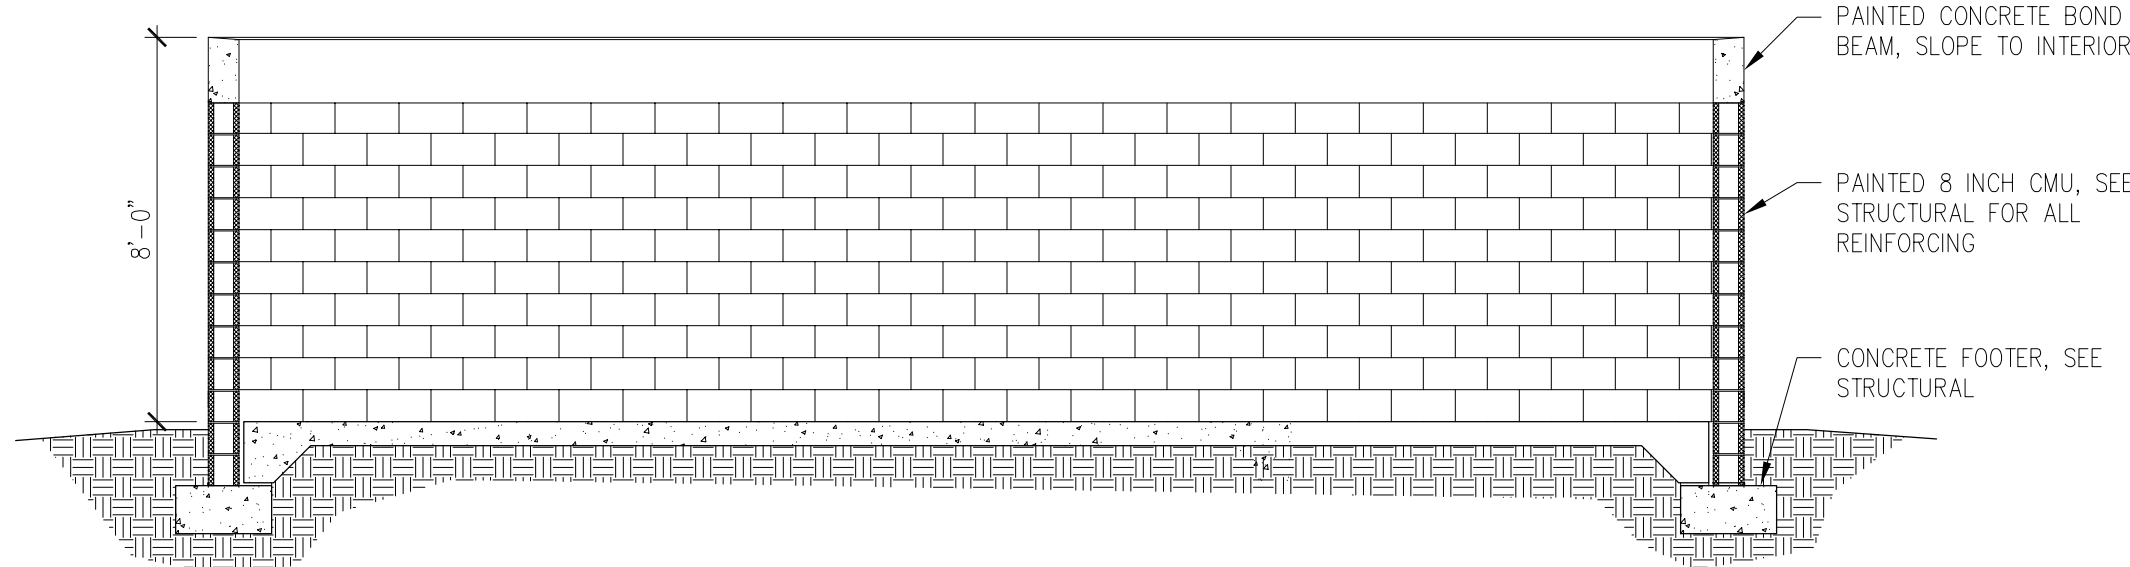


8 DUMPSTER ENCLOSURE - SECTION  
Scale: 1/4" = 1'-0"

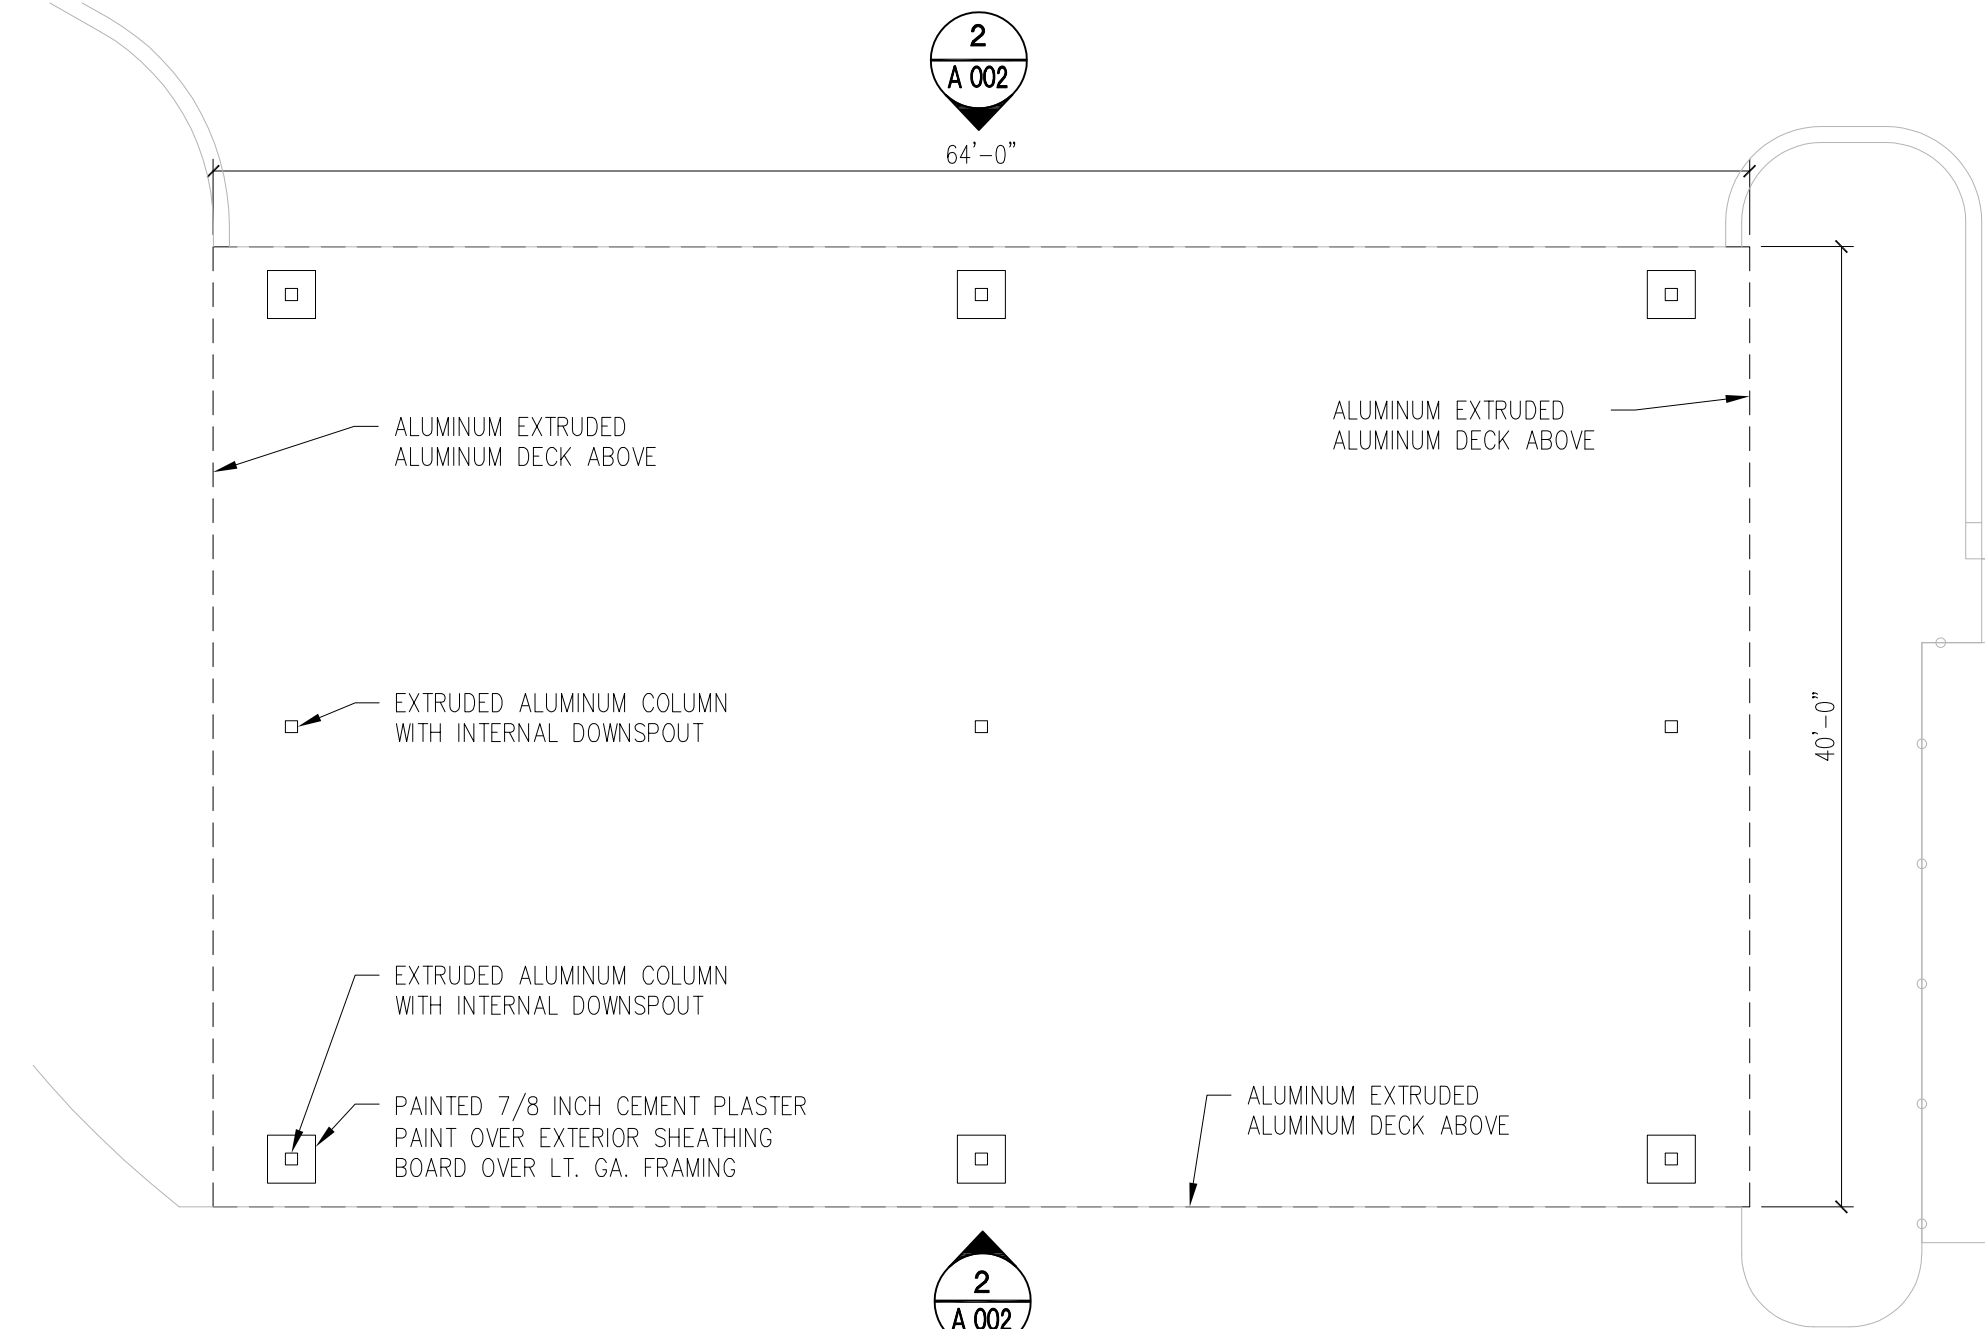

# 1 COVERED PARKING 1 - PLAN

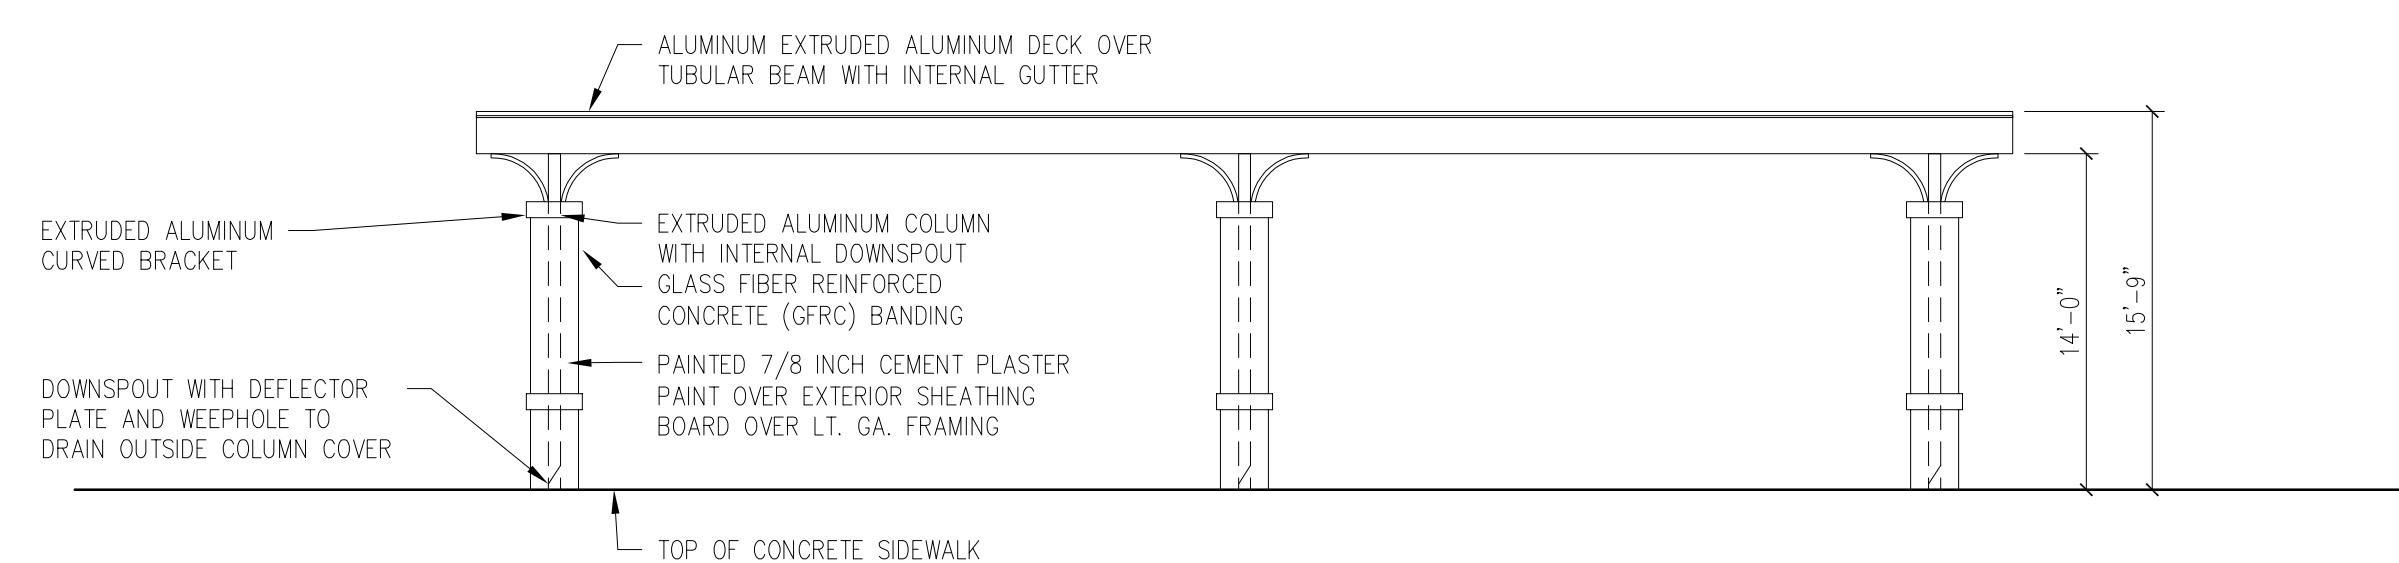


2 COVERED PARKING 1 - NORTH & SOUTH ELEVATION  
Scale: 1/8" = 1'-0"

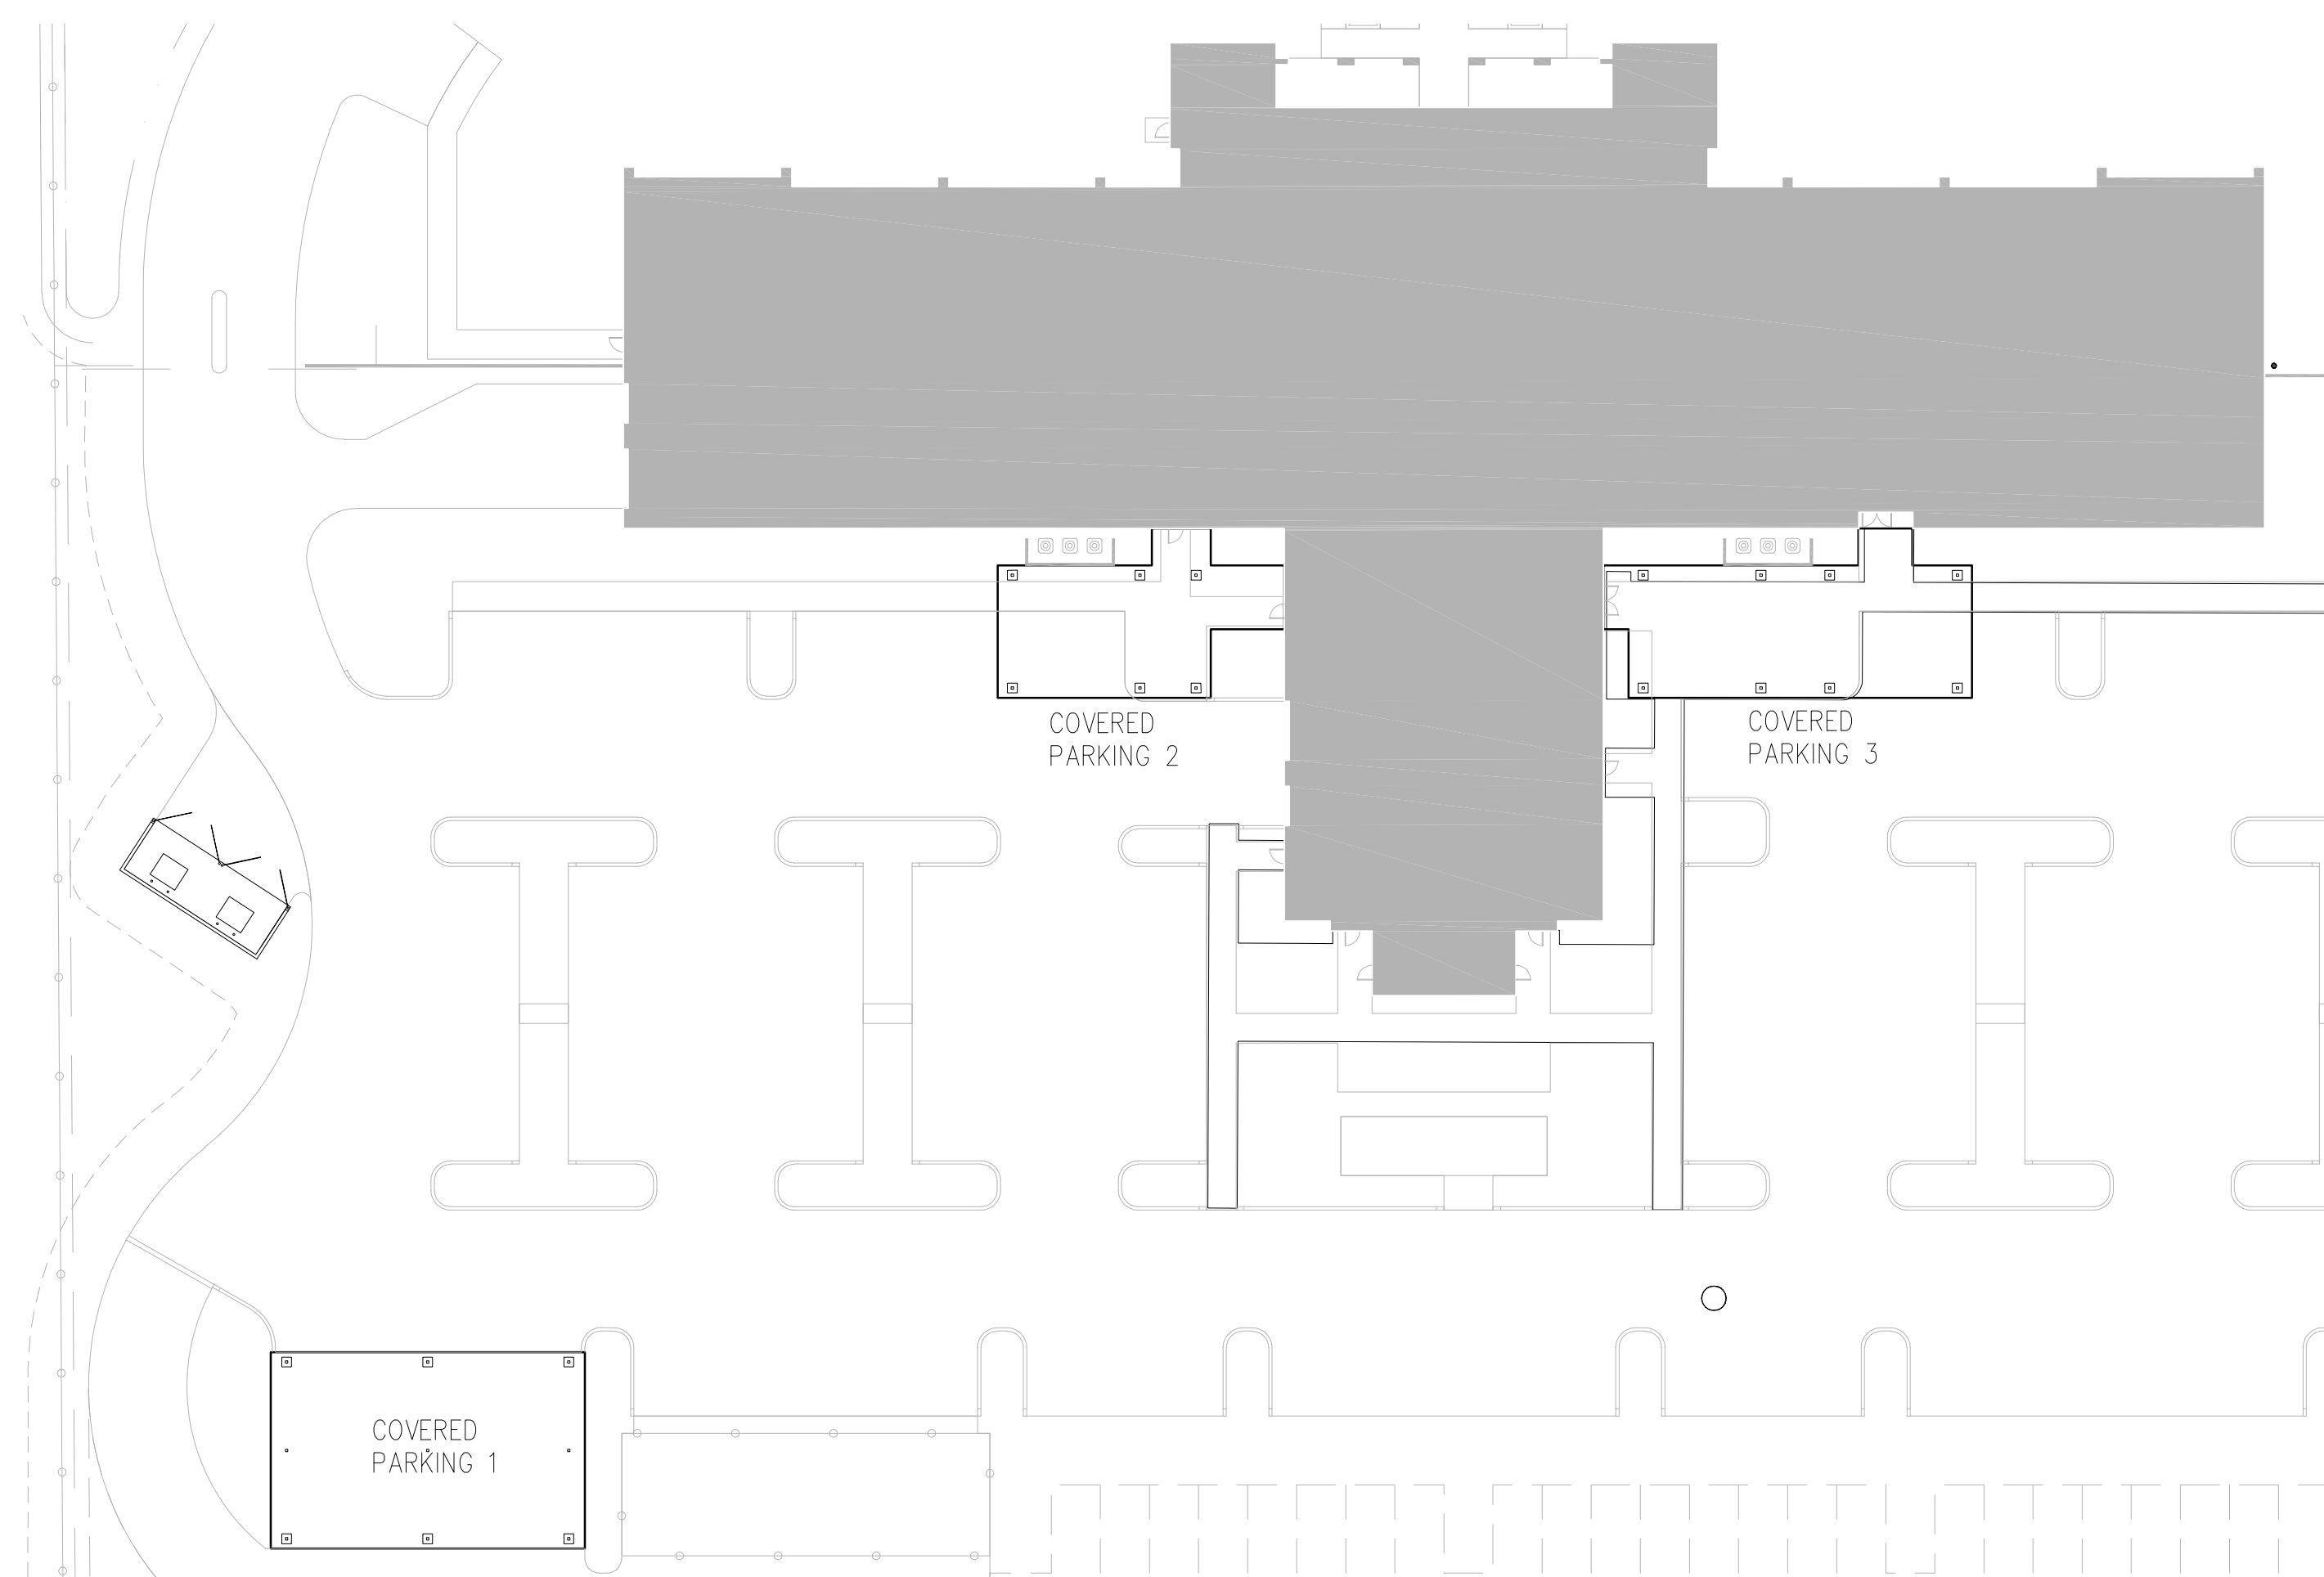


## KEY PLAN


Scale: N.T.S.

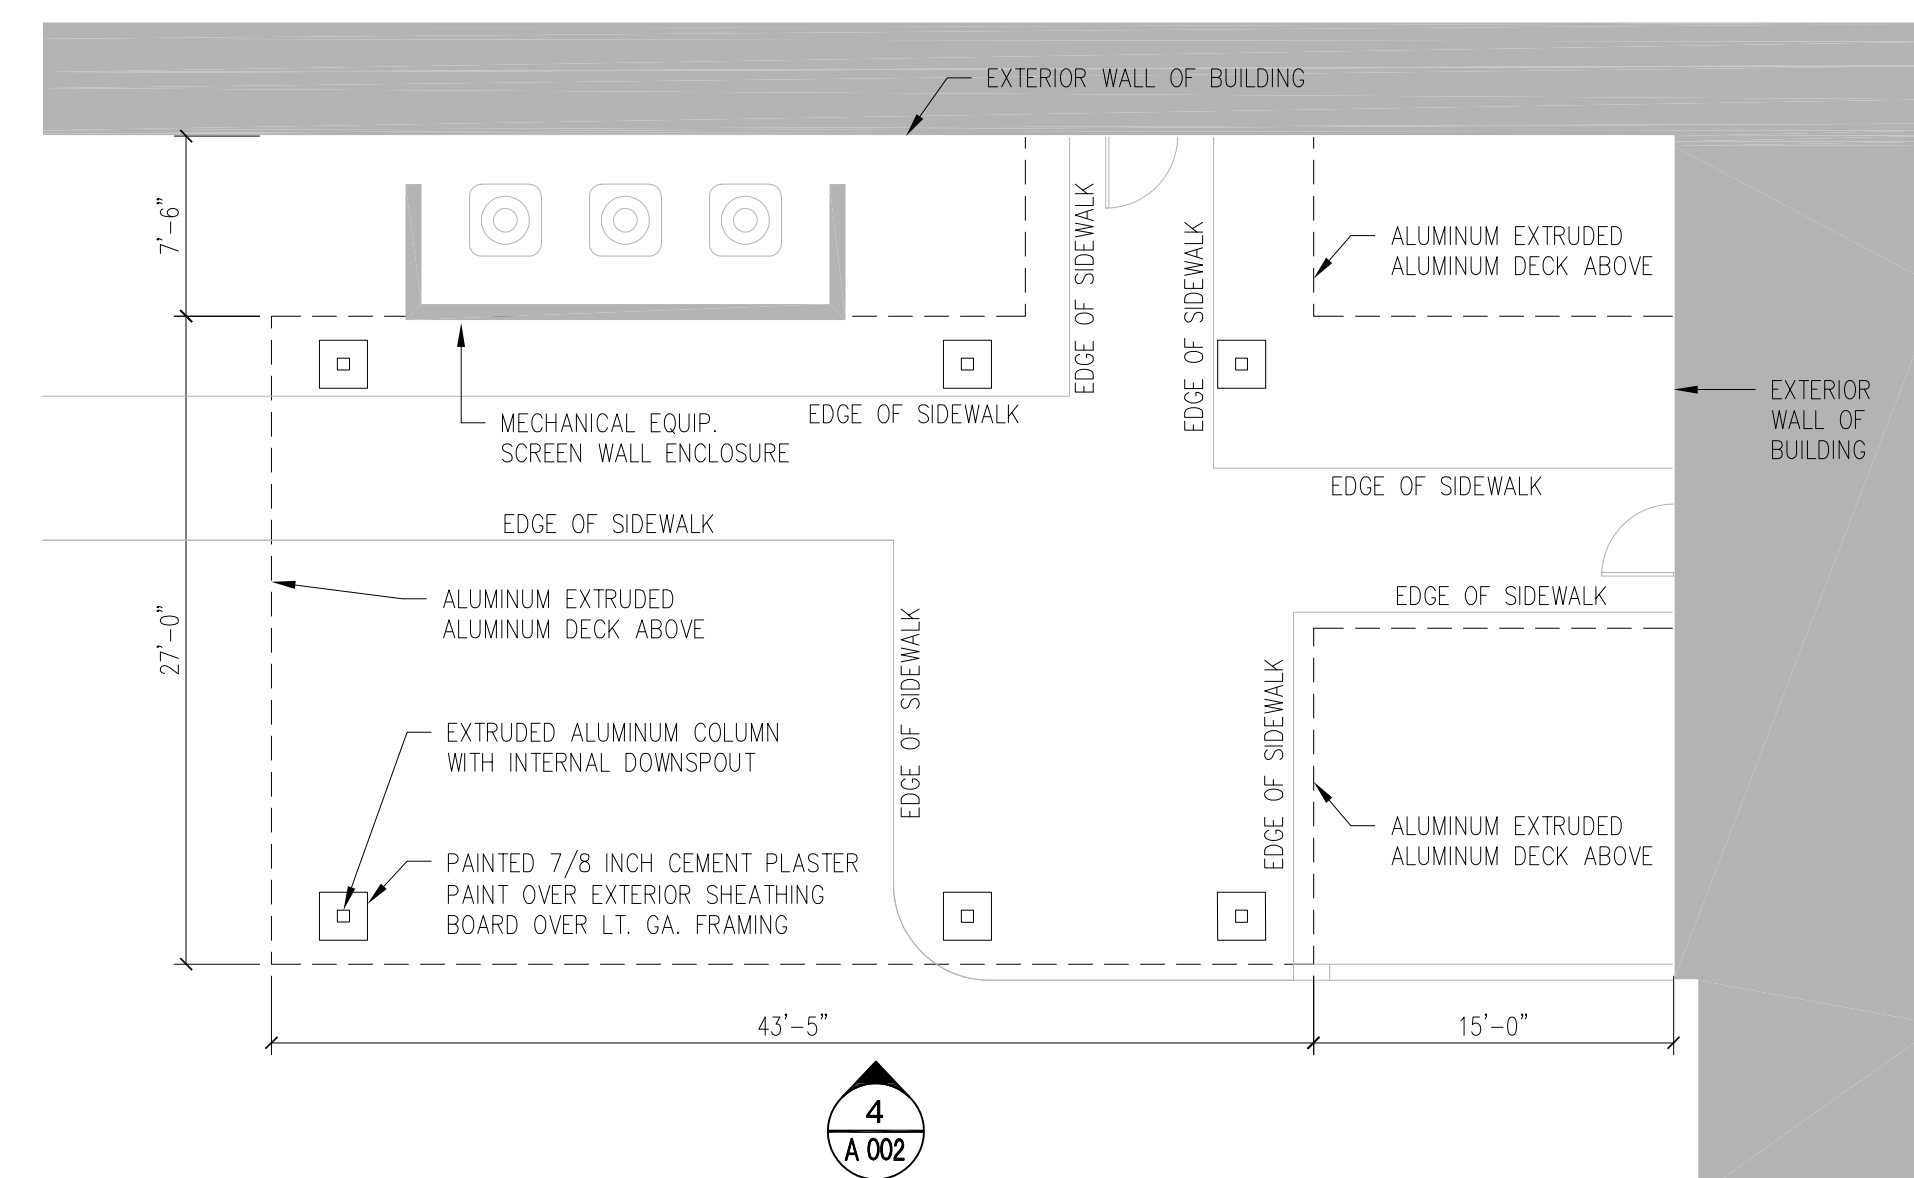


### 3 COVERED PARKING 2 - PLAN

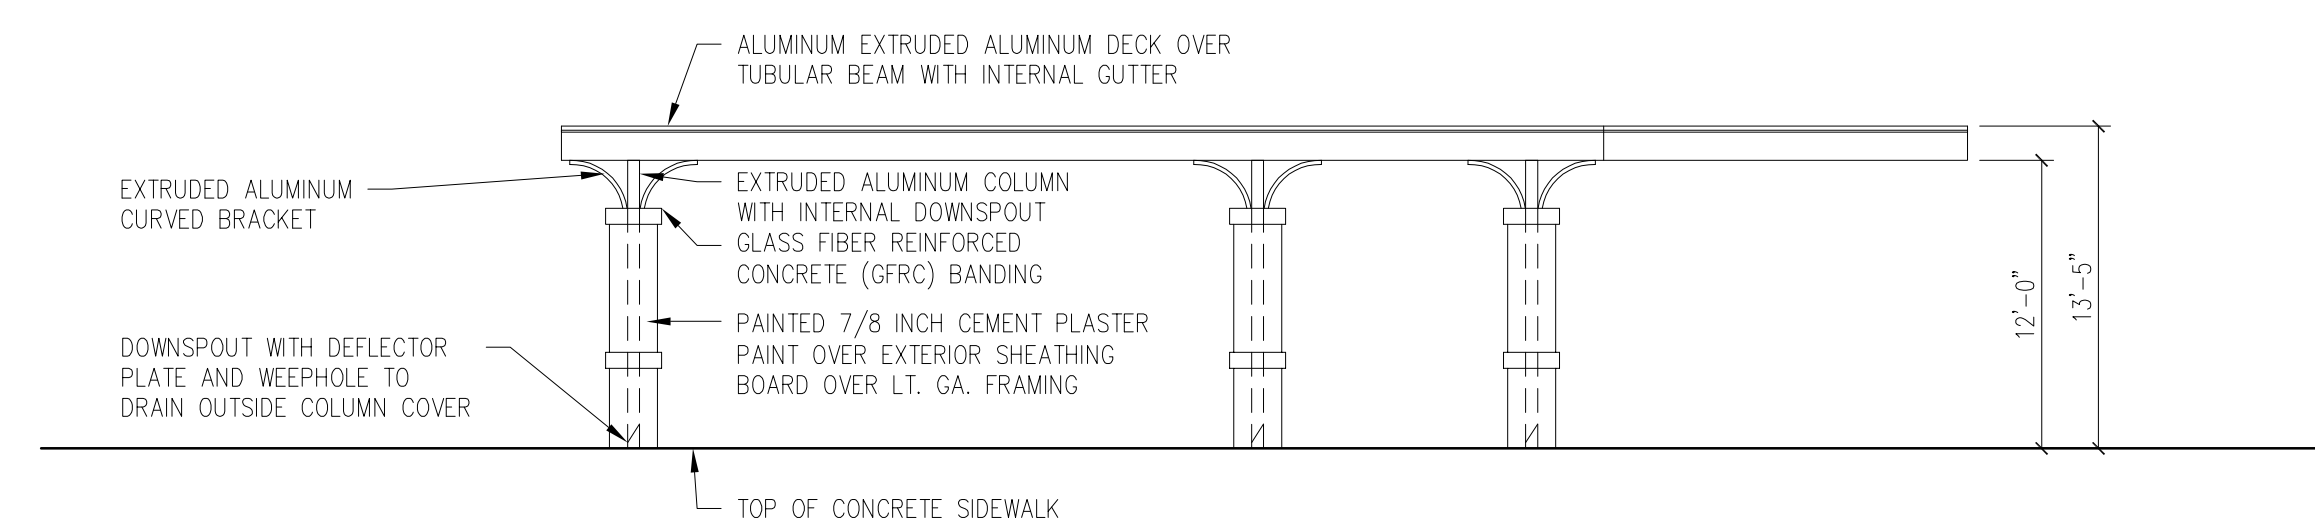

**4 COVERED PARKING 2 - SOUTH ELEVATION**  
Scale: 1/8" = 1'-0"

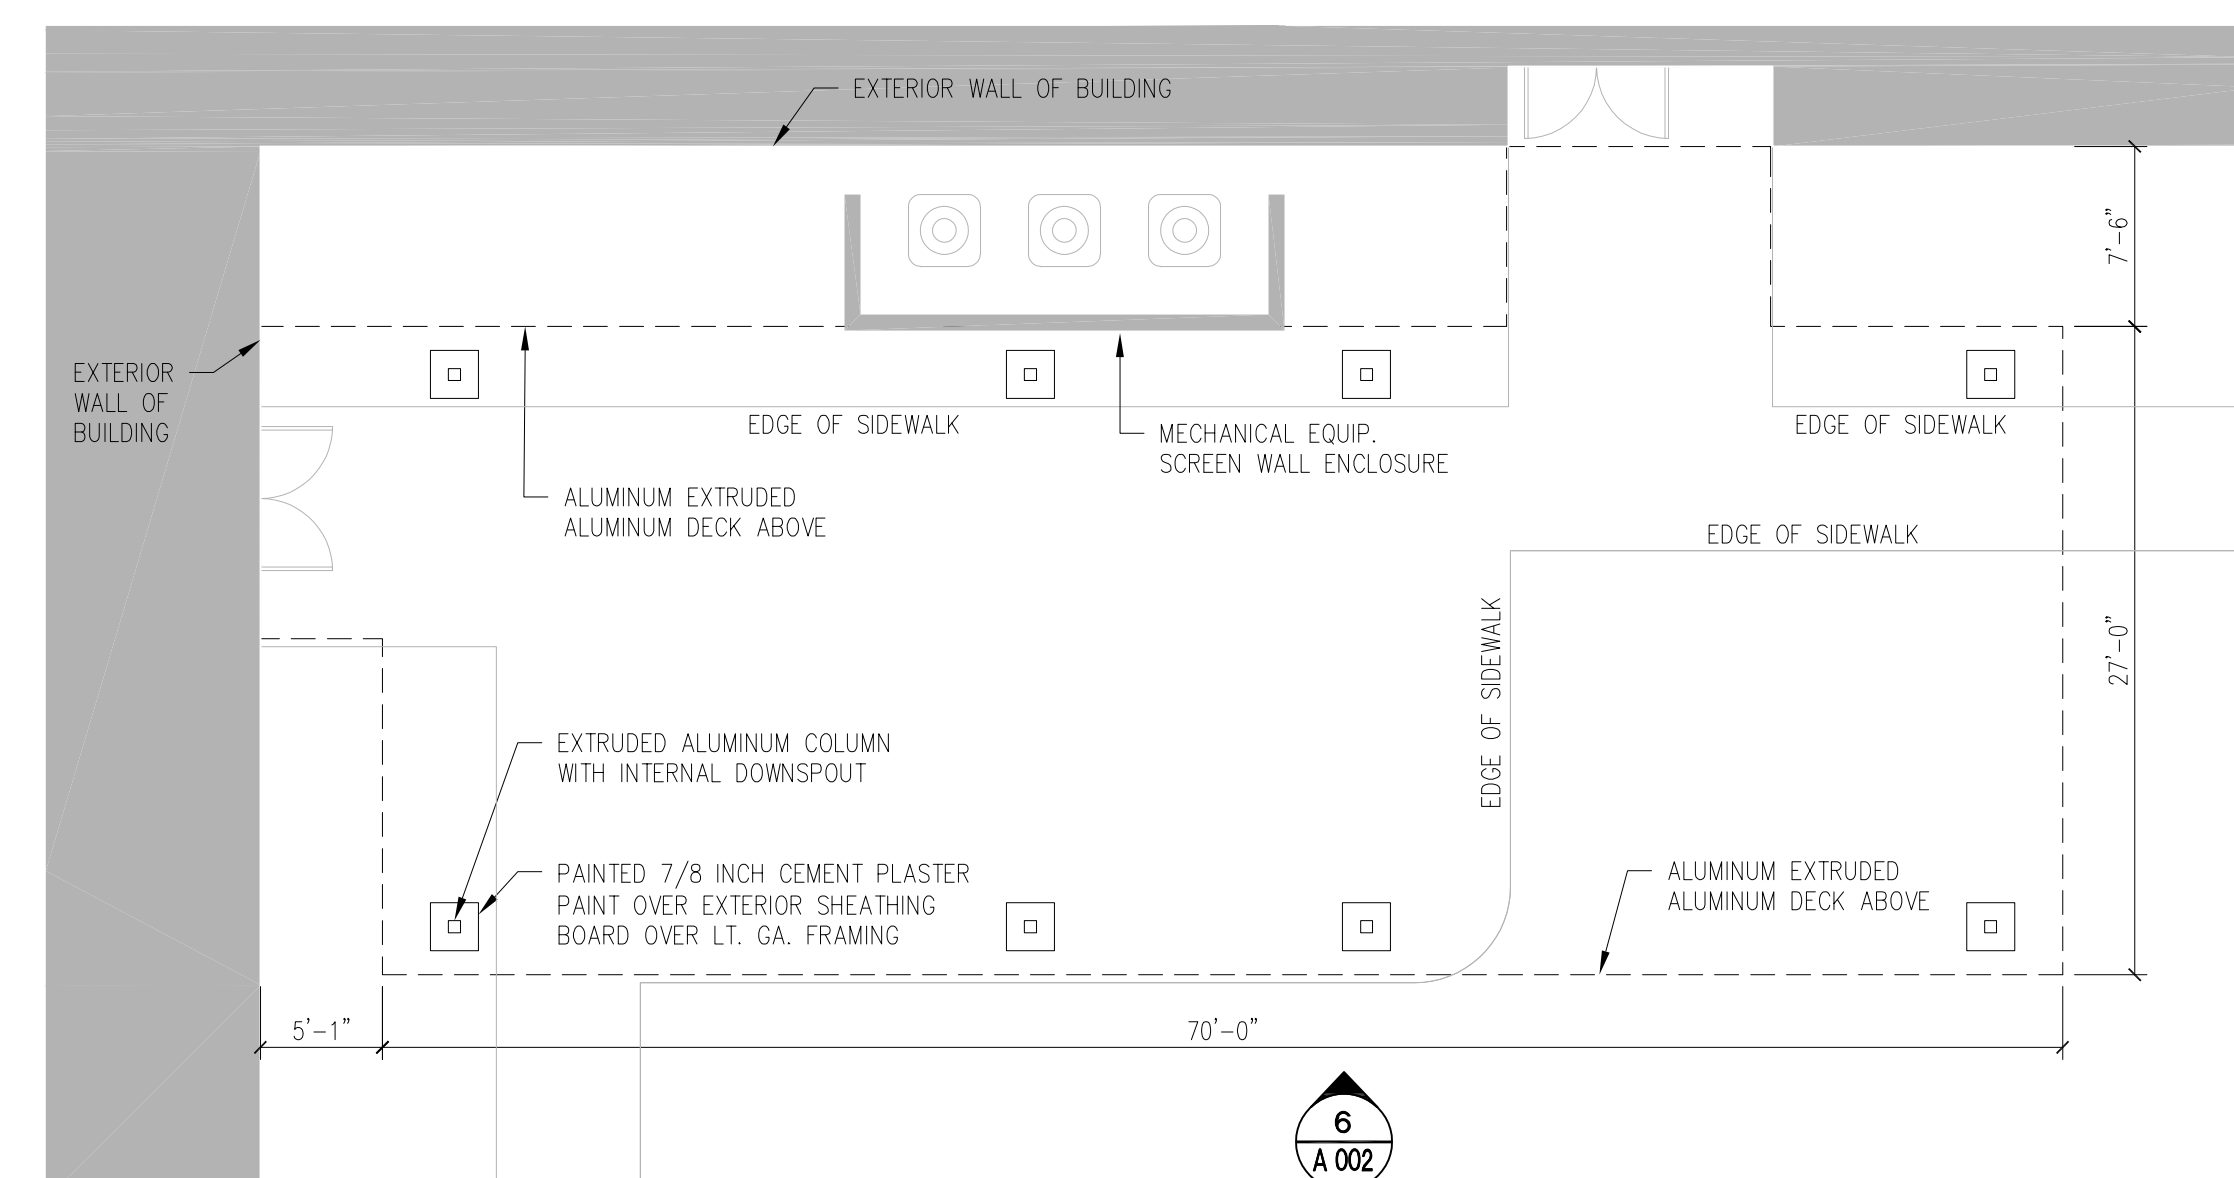

## 5 COVERED PARKING 3 - PLAN

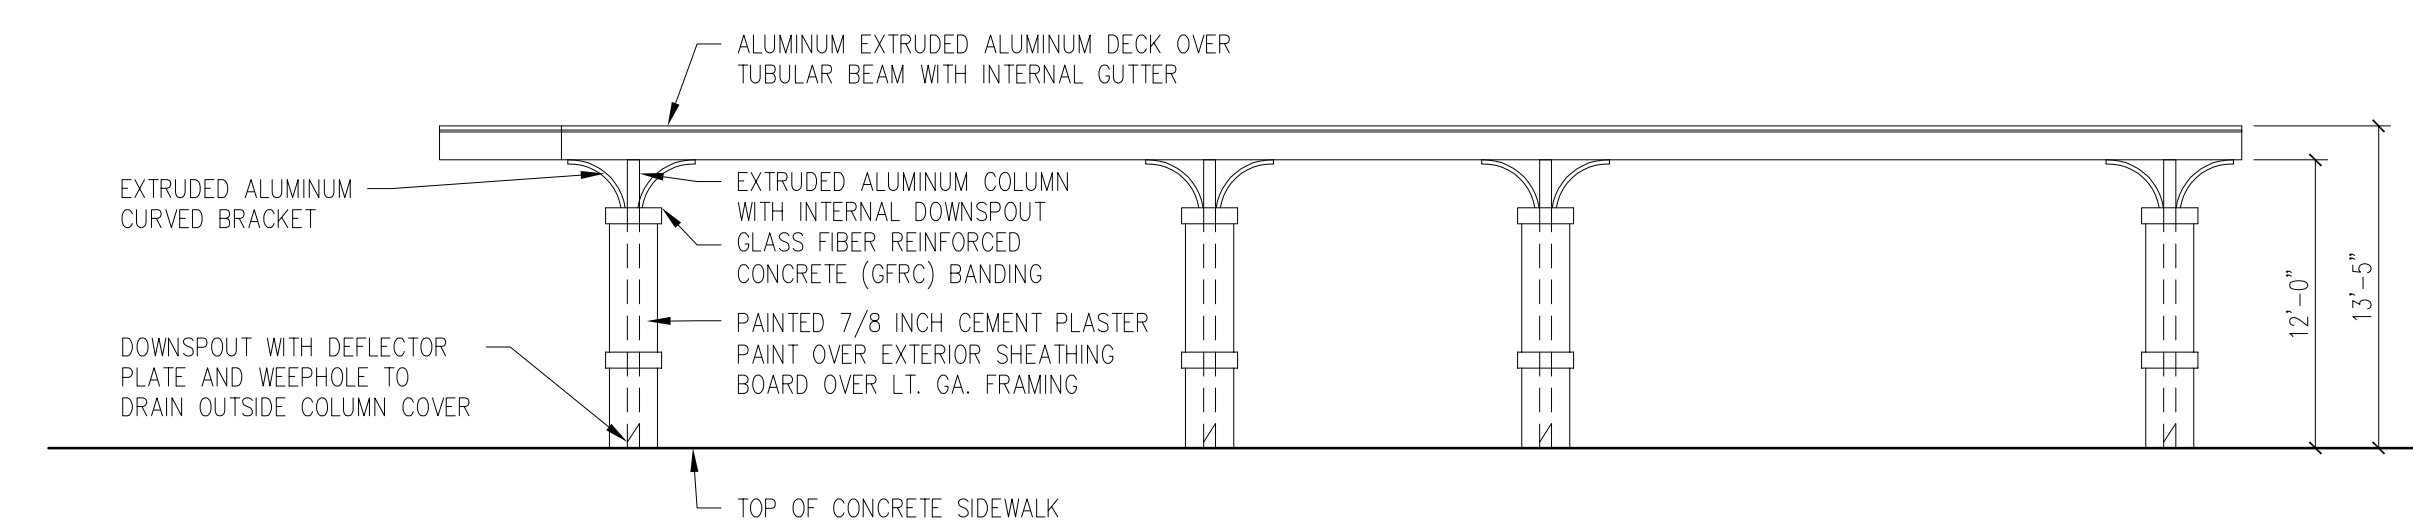

6 COVERED PARKING 3 - SOUTH ELEVATION  
Scale: 1/8" = 1'-0"

[illegible]

No.	Description	Date
-----	-------------	------

## REVISIONS

DRAWN BY \_\_\_\_\_  
APPROVED BY \_\_\_\_\_  
CHECKED BY \_\_\_\_\_  
DATE 11/16/2018

TITLE

COVERED  
PARKING  
CANOPIES

PROJECT NO.	5010209
-------------	---------

A 002

SHEET NO.