

LAND USE	AREA AS SHOWN (AC)	% AS SHOWN	REQUIRED AREA (MIN/MAX)	REQUIRED % (MIN/MAX)
HOSPITAL/MOB/PARKING			52.36	80%
PHASE 1 *	48.34	74%		
PHASE 2	17.10	26%		
PHASE 1 OPEN SPACE TOTAL			13.08	20%
WETLANDS/FPL EASEMENT	11.83	18%		
LAKES	4.50	7%		
DRY DETENTION	2.15	3%		
OTHER OPEN SPACE	9.69	15%		
TOTAL PCD	65.44	100%	65.44	100%

* PHASE 1 DEVELOPABLE AREA IS GREATER THAN PHASE 1 AREA IN THIS TABLE

SITE DEVELOPMENT DATA:

PROJECT: SARASOTA MEMORIAL LAUREL ROAD ACUTE CARE
ENGINEER: STANTEC, INC
SURVEYOR: STANTEC, INC
DEVELOPER/OWNER: SARASOTA COUNTY PUBLIC HOSPITAL BOARD
ZONING: PCD
FLOOD ZONE: (NAVD 1988) PER FIRM #12115C0243F
EXISTING LAND USE: PASTURE - AGRICULTURE - VACANT
PROPOSED LAND USE: HOSPITAL + HEALTH CARE RELATED FACILITIES (COMMERCIAL)
SEWER PROVIDER: SARASOTA COUNTY UTILITIES
WATER PROVIDER: CITY OF VENICE UTILITIES
ELECTRIC PROVIDER: FLORIDA POWER & LIGHT
GARBAGE: CITY OF VENICE
PROJECT AREA: 48.34 AC - PHASE 1*
17.10 AC - PHASE 2
65.44 AC WITHIN PCD
* PHASE 1 DEVELOPABLE AREA IS GREATER THAN PHASE 1 AREA
PID: PID # 038703-0001
DATUM: NORTH AMERICAN VERTICAL DATUM (NAVD) OF 1988.
(UNLESS SPECIFIED OTHERWISE)

CAMPUS PARKING CALCULATION TABLE:			
*LAND USE AND RATIO REQUIRED	TOTAL GSF OR BEDS	REQUIRED PARKING	PROPOSED PARKING
MOB (1SPACE PER NON-STORAGE GSF)	48,000 NON-STORAGE GSF	320	320
HOSPITAL (1.5 SPACES PER BED)	90 BEDS	135	900
	TOTAL CAMPUS	455	1229
	**TOTAL ADA SPACES REQUIRED	9	23
	TOTAL ADA SPACES PROPOSED	51	

* PER COV ZONING CODE SEC 122.434 (2) B AND D

** PER TABLE 208.2, FLORIDA ACCESSIBILITY CODE

CAMPUS PARKING CALCULATION TABLE:			
LAND USE	TOTAL GSF OR BEDS	REQUIRED LOADING	PROPOSED LOADING
MOB	48,000 NON-STORAGE GSF		
HOSPITAL	90 BEDS/361,741 GSF		
CUMULATIVE GSF	411,741 GSF	7	10

* PER COV ZONING CODE SEC 86-422 (D)

SARASOTA COUNTY UTILITY CONSTRUCTION, FDPE AND FDOH WATER CITY OF VENICE WASTEWATER PERMITS ARE REQUIRED. (COUNTY SEWER CONNECTION TO BE PROVIDED ON A TEMPORARY BASIS; FUTURE CITY CONNECTION IS REQUIRED.)

GENERAL NOTES:

- THE OWNER IS RESPONSIBLE FOR THE MAINTENANCE OF THE COMMON AREAS, STORMWATER MANAGEMENT SYSTEM, IRRIGATION, ON SITE WATER, ON SITE SEWER AND ROADS. THE OFF SITE WATER SYSTEM SHALL BE TURNED OVER TO THE CITY OF VENICE FOR OWNERSHIP AND MAINTENANCE. THE OFF SITE SANITARY SEWER SYSTEM SHALL BE TURNED OVER TO THE CITY OF VENICE FOR OWNERSHIP AND MAINTENANCE. THE OFF SITE BACKUP WATER CONNECTION SHALL BE TURNED OVER TO SARASOTA COUNTY FOR OWNERSHIP AND MAINTENANCE.
- THE DATUM OF THE ELEVATIONS SHOWN ARE NAVD 1988
- TO CONVERT FROM THE GRADES SHOWN HEREIN IN THE NAVD 1988 DATUM TO THE NGVD 1929 DATUM, ADD 1.24 FT.
- DEVELOPMENT ON THE ±65 ACRES IS CONSISTENT WITH THE LAND USE ILLUSTRATED ON THE PCD PLAN.
- ANY WELLS ON SITE THAT WILL NOT BE USED MUST BE PLUGGED BY A LICENSED WELL DRILLING CONTRACTOR IN AN APPROVED MANNER PURSUANT TO RULE 400-3.53(2) F.A.C.
- ANY WELL DISCOVERED DURING EXCAVATION, EARTHMOVING OR CONSTRUCTION MUST BE REPORTED TO THE SARASOTA COUNTY HEALTH DEPARTMENT, ENVIRONMENTAL HEALTH WITHIN 24 HOURS OF DISCOVERY.
- IRRIGATION SHALL BE BY PRIVATE SYSTEM THROUGH LAKE AND WELL SUPPLEMENT.
- ALL IMPROVEMENTS WILL COMPLY WITH THE LATEST VERSION OF THE STANDARD CITY DETAILS.
- COMMON USE IMPROVEMENTS REGULATED BY THE CITY STANDARD DETAILS SHALL MEET THE MINIMUM DESIGN STANDARDS ESTABLISHED IN THE CITY STANDARD DETAILS AND SUBDIVISIONS DESIGN STANDARDS.

CITY OF VENICE NOTES:

- ALL WORK CONDUCTED IN THE CITY OF VENICE RIGHT-OF-WAY (ROW) WILL REQUIRE THE ISSUANCE OF A ROW PERMIT.
- ALL WORK CONDUCTED IN SARASOTA COUNTY AND/OR FDOT ROW SHALL REQUIRE A COPY OF THE ISSUED PERMITS.
- TREE REMOVAL PERMIT MUST BE OBTAINED FROM SARASOTA COUNTY NATURAL RESOURCES DEPARTMENT.
- POST DEVELOPMENT RUNOFF DOES NOT EXCEED PRE-DEVELOPMENT RUNOFF VOLUME OR RATE FOR A 24-HOUR, 25-YEAR STORM EVENT.
- ALL DRAWS, Ditches AND APPENDAGES SHALL BE INSTALLED BY A CERTIFIED CONTRACTOR WITH A CLASS A, B OR C CERTIFICATE OF COMPETENCY ISSUED BY THE STATE FIRE MARSHAL AS PER F.S. 633.521
- CONSTRUCTION SITE MUST BE POSTED WITH 24-HOUR CONTACT INFORMATION
- ALL UTILITIES, WHETHER PUBLIC OR PRIVATE, SHALL MEET CITY OF VENICE AND / OR SARASOTA COUNTY STANDARDS.
- CONTACT PUBLIC WORKS SOLID WASTE DIVISION (941-486-2422) FOR APPROVAL OF DUMPSTER LOCATION AND LAYOUT PRIOR TO CONSTRUCTION.
- ENGINEER'S QUANTITY ESTIMATE OF INFRASTRUCTURE IMPROVEMENTS (PHASE1) :

ON SITE:
LINEAR FEET OF RECLAIMED WATER 0 LF
LINEAR FEET OF POTABLE/PRIVATE POTABLE WATER MAIN 4,200 LF
LINEAR FEET OF GRAVITY SEWER MAIN 4,700 LF
LINEAR FEET OF FORCE MAIN 1,400 LF (EST)
NUMBER OF MANHOLES 20

SITE AND DEVELOPMENT PLANS FOR SARASOTA MEMORIAL HOSPITAL - VENICE

PART OF SECTION 35, TOWNSHIP 38 SOUTH, RANGE 19 EAST, SARASOTA COUNTY, FLORIDA


A DEVELOPMENT BY

SARASOTA COUNTY PUBLIC HOSPITAL BOARD


1700 SOUTH TAMiami TRAIL
SARASOTA, FLORIDA, 34239
(941) 917-2048

INDEX TO SHEETS


SHEET NO.	DESCRIPTION	
1	COVER SHEET	
2	AERIAL LOCATION MAP	
3	EXISTING CONDITIONS PLAN	
4	MASTER SITE PLAN	
5-9	SITE PLAN	
10	MASTER PAVING AND DRAINAGE PLAN	
11-15	PAVING AND DRAINAGE PLAN	
16	MASTER WATER AND SEWER PLAN	
17	BEST MANAGEMENT PRACTICES PLAN	
18	BEST MANAGEMENT PRACTICES DETAILS	
	SUPPLEMENTAL SHEETS	
	LANDSCAPE PLANS	
LP100	LANDSCAPE KEY SHEET	
LP101-LP105	LANDSCAPE PLANS	
LP501	LANDSCAPE DETAILS	
LP601	LANDSCAPE NOTES	
	ARCHITECTURAL PLANS	
1	OVERALL FLOOR PLAN - LEVEL 1	
2	OVERALL FLOOR PLAN - LEVEL 2	
3	OVERALL FLOOR PLAN - LEVEL 3	
4	OVERALL FLOOR PLAN - LEVEL 4	
5	OVERALL FLOOR PLAN - LEVEL 5	
A-201	OVERALL EXTERIOR ELEVATIONS	
A-210 - A-215	EXTERIOR ELEVATIONS	
	STATUS : REVISIONS	
PROJECT SURVEYOR	PROJECT PLANNER	PROJECT MANAGER
Robert R. Cunningham	KATIE LABARR, AICP	MELANIE DELEHANTY SMITH, P.E. FLORIDA LICENSE NO. 75447
NO. DATE DESCRIPTION	BY	
03/07/19 REVISED PER CITY COMMENTS	RTD/89450	
02/06/19 REVISED PER CITY COMMENTS	RTD/89450	
DATE _____	CHECKED BY _____	
	RESERVED FOR STATUS AND DATE STAMPS	
	PROJECT NUMBER	
	215614375	
DATE	INDEX NUMBER	
02/2019	D-215614375-002-001CV	

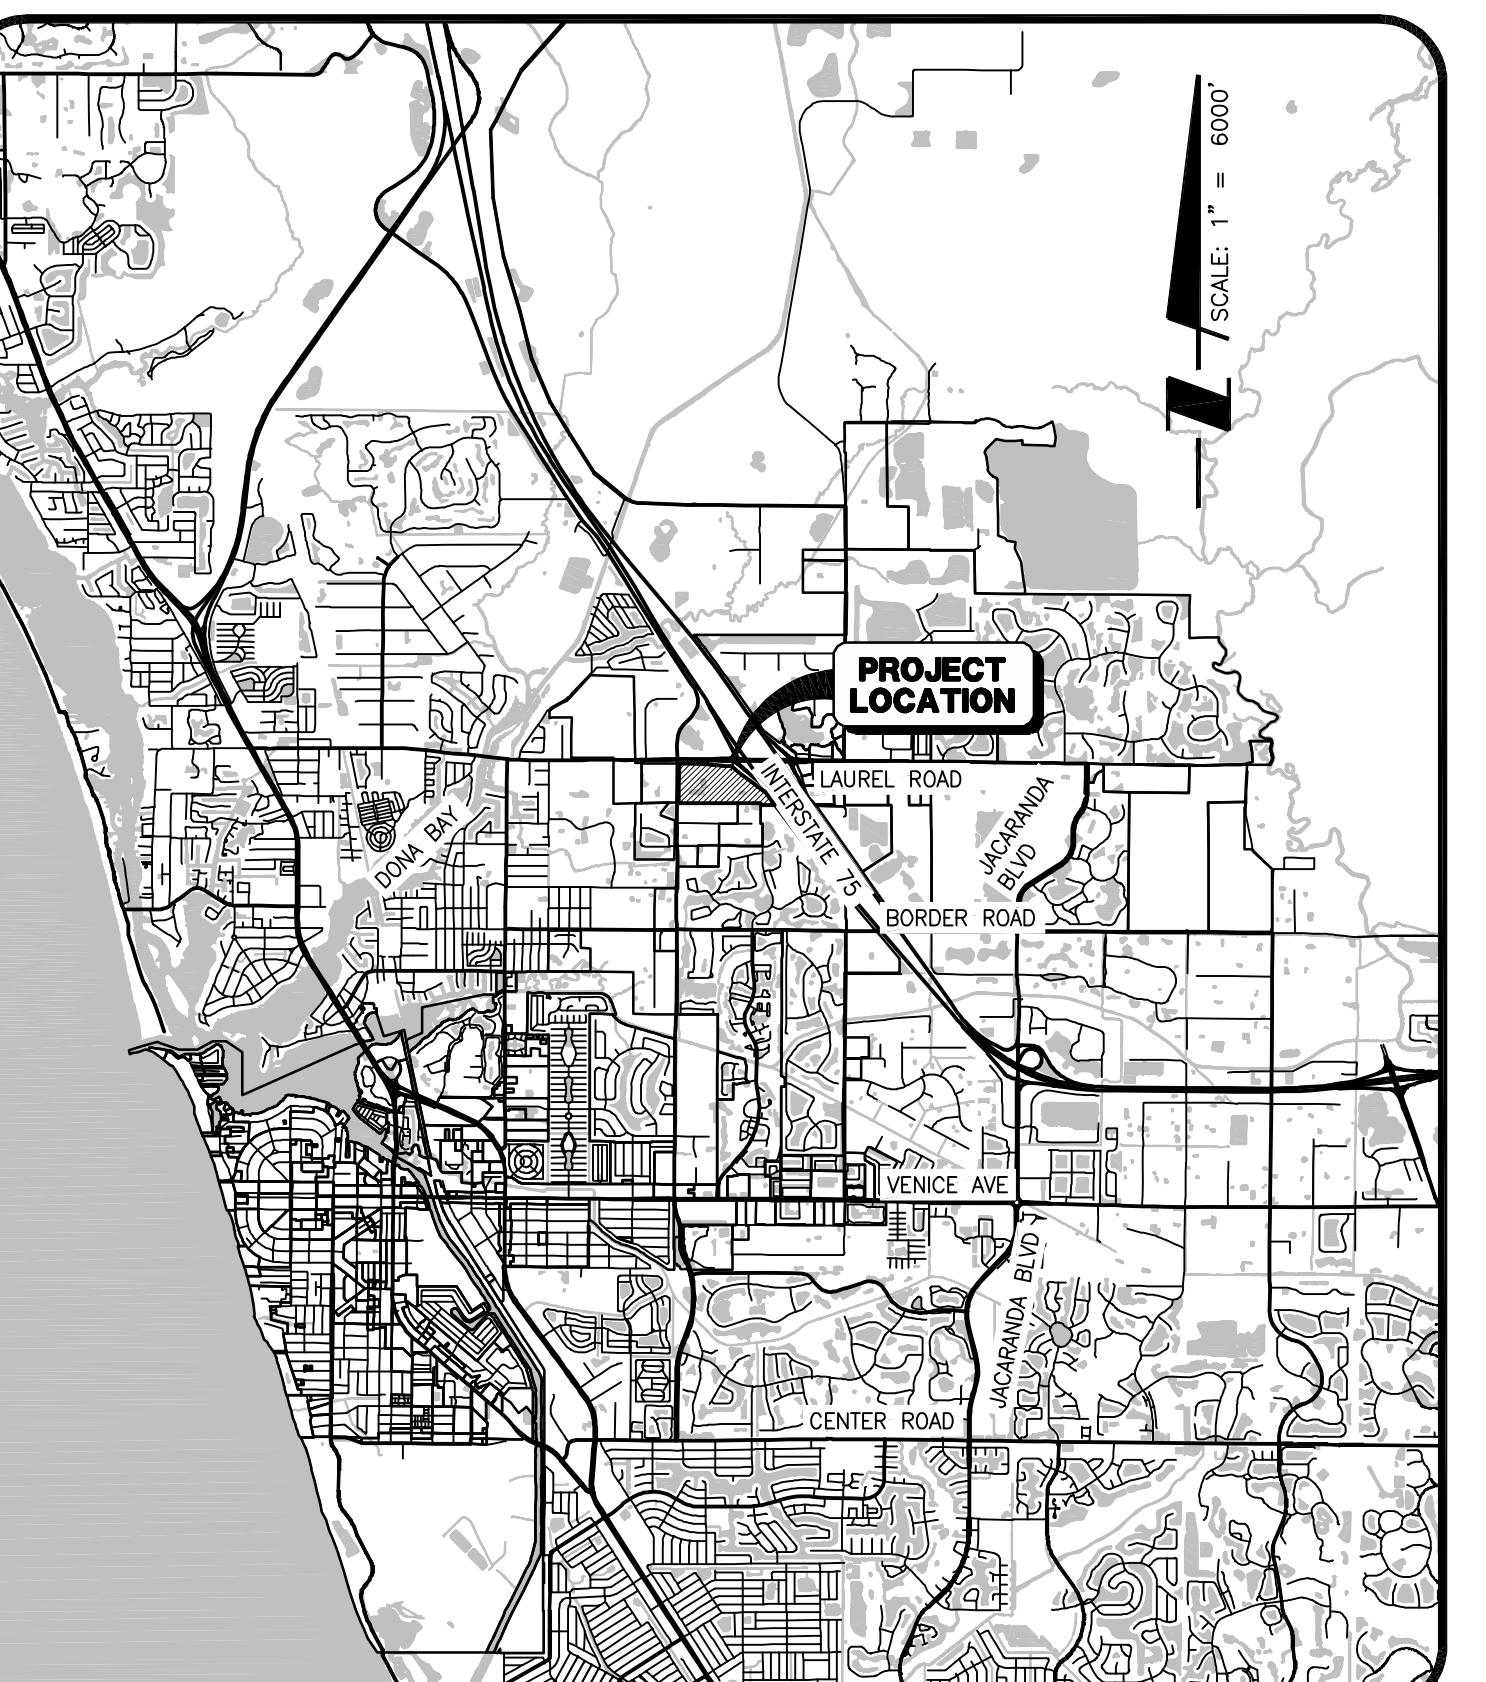

LOCATION MAP

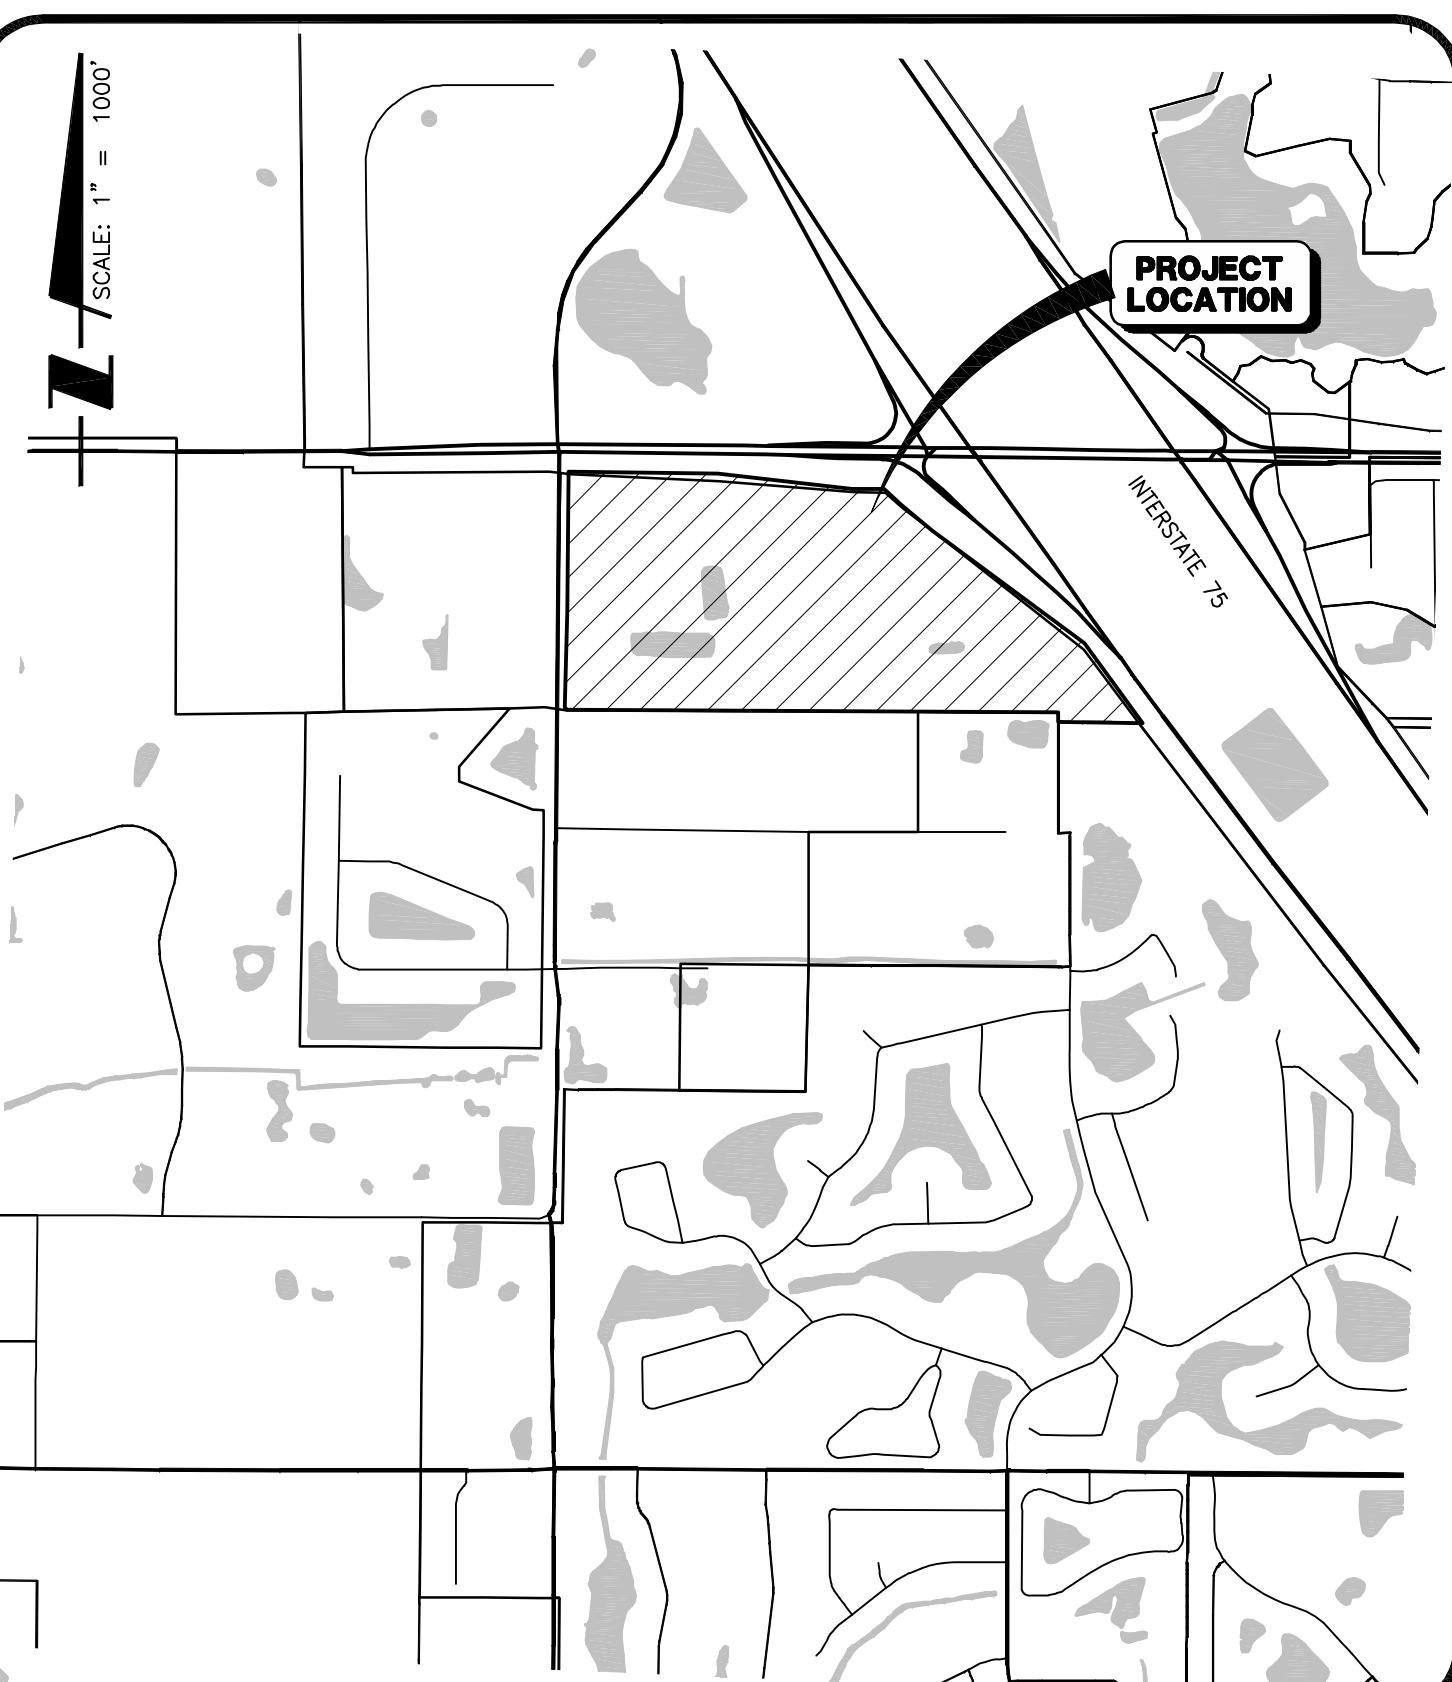

SITE MAP

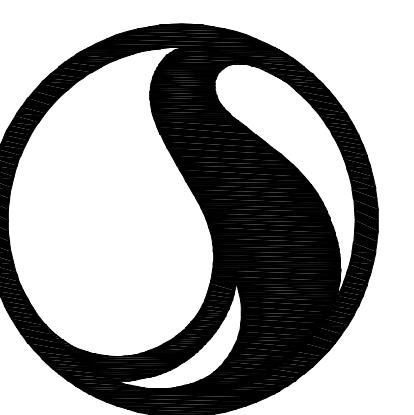

Stantec


6900 Professional Parkway East, Sarasota, FL 34240-8414

Phone 941-907-6900 • Fax 941-907-6910

Certificate of Authorization #27013 • www.stantec.com



				ACTIVITY	INITIALS/EMP. NO.	DATE
				DESIGNED BY:	RTD/89450	02/201
				DRAWN BY:		02/201
				CHECKED BY:		
A	REVISED PER CITY COMMENTS		02/06/19	RTD/89450	CONTRACT ADMIN. BY:	
△REV NO.	REVISION		DATE	DRAWN BY / EMP. NO.	CHECKED BY / EMP. NO.	WM APPROVED BY:

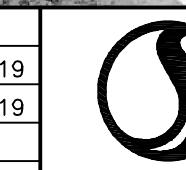


Stante

6900 Professional Parkway East, Sarasota, FL 34240
Phone 941-907-6900 • Fax 941-907-6910
Certificate of Authorization #27013 • www.stantec.com


The Contractor shall be responsible for all dimensions shown on the drawing - any errors reported to Stantec will be corrected. Copyrights to all designs are the property of Stantec and may not be used by Stantec for any purpose other than the project.

<p>and be s. DO NOT scale missions shall be delay. The l drawings are roduction or use hat authorized</p>	<p>CLIENT: SARASOTA COUNTY PUBLIC HOSPITAL BOARD</p> <p>PROJECT: SARASOTA MEMORIAL HOSPITAL – VENICE</p>
---	--

DATE: 02/2019	TITLE: <h1>AERIAL LOCATION MAP</h1>	MELANIE DELEHANTY SMITH, P.E. FLORIDA LICENSE NO. 75447
HORIZONTAL SCALE:		INDEX NUMBER: 215614375-002-001
VERTICAL SCALE:	CROSS REFERENCE FILE NO.: 35 38S 19E	PROJECT NUMBER: 215614375
SEC: TWP: RGE: 35 38S 19E	SHEET NUMBER: 2 OF 18	

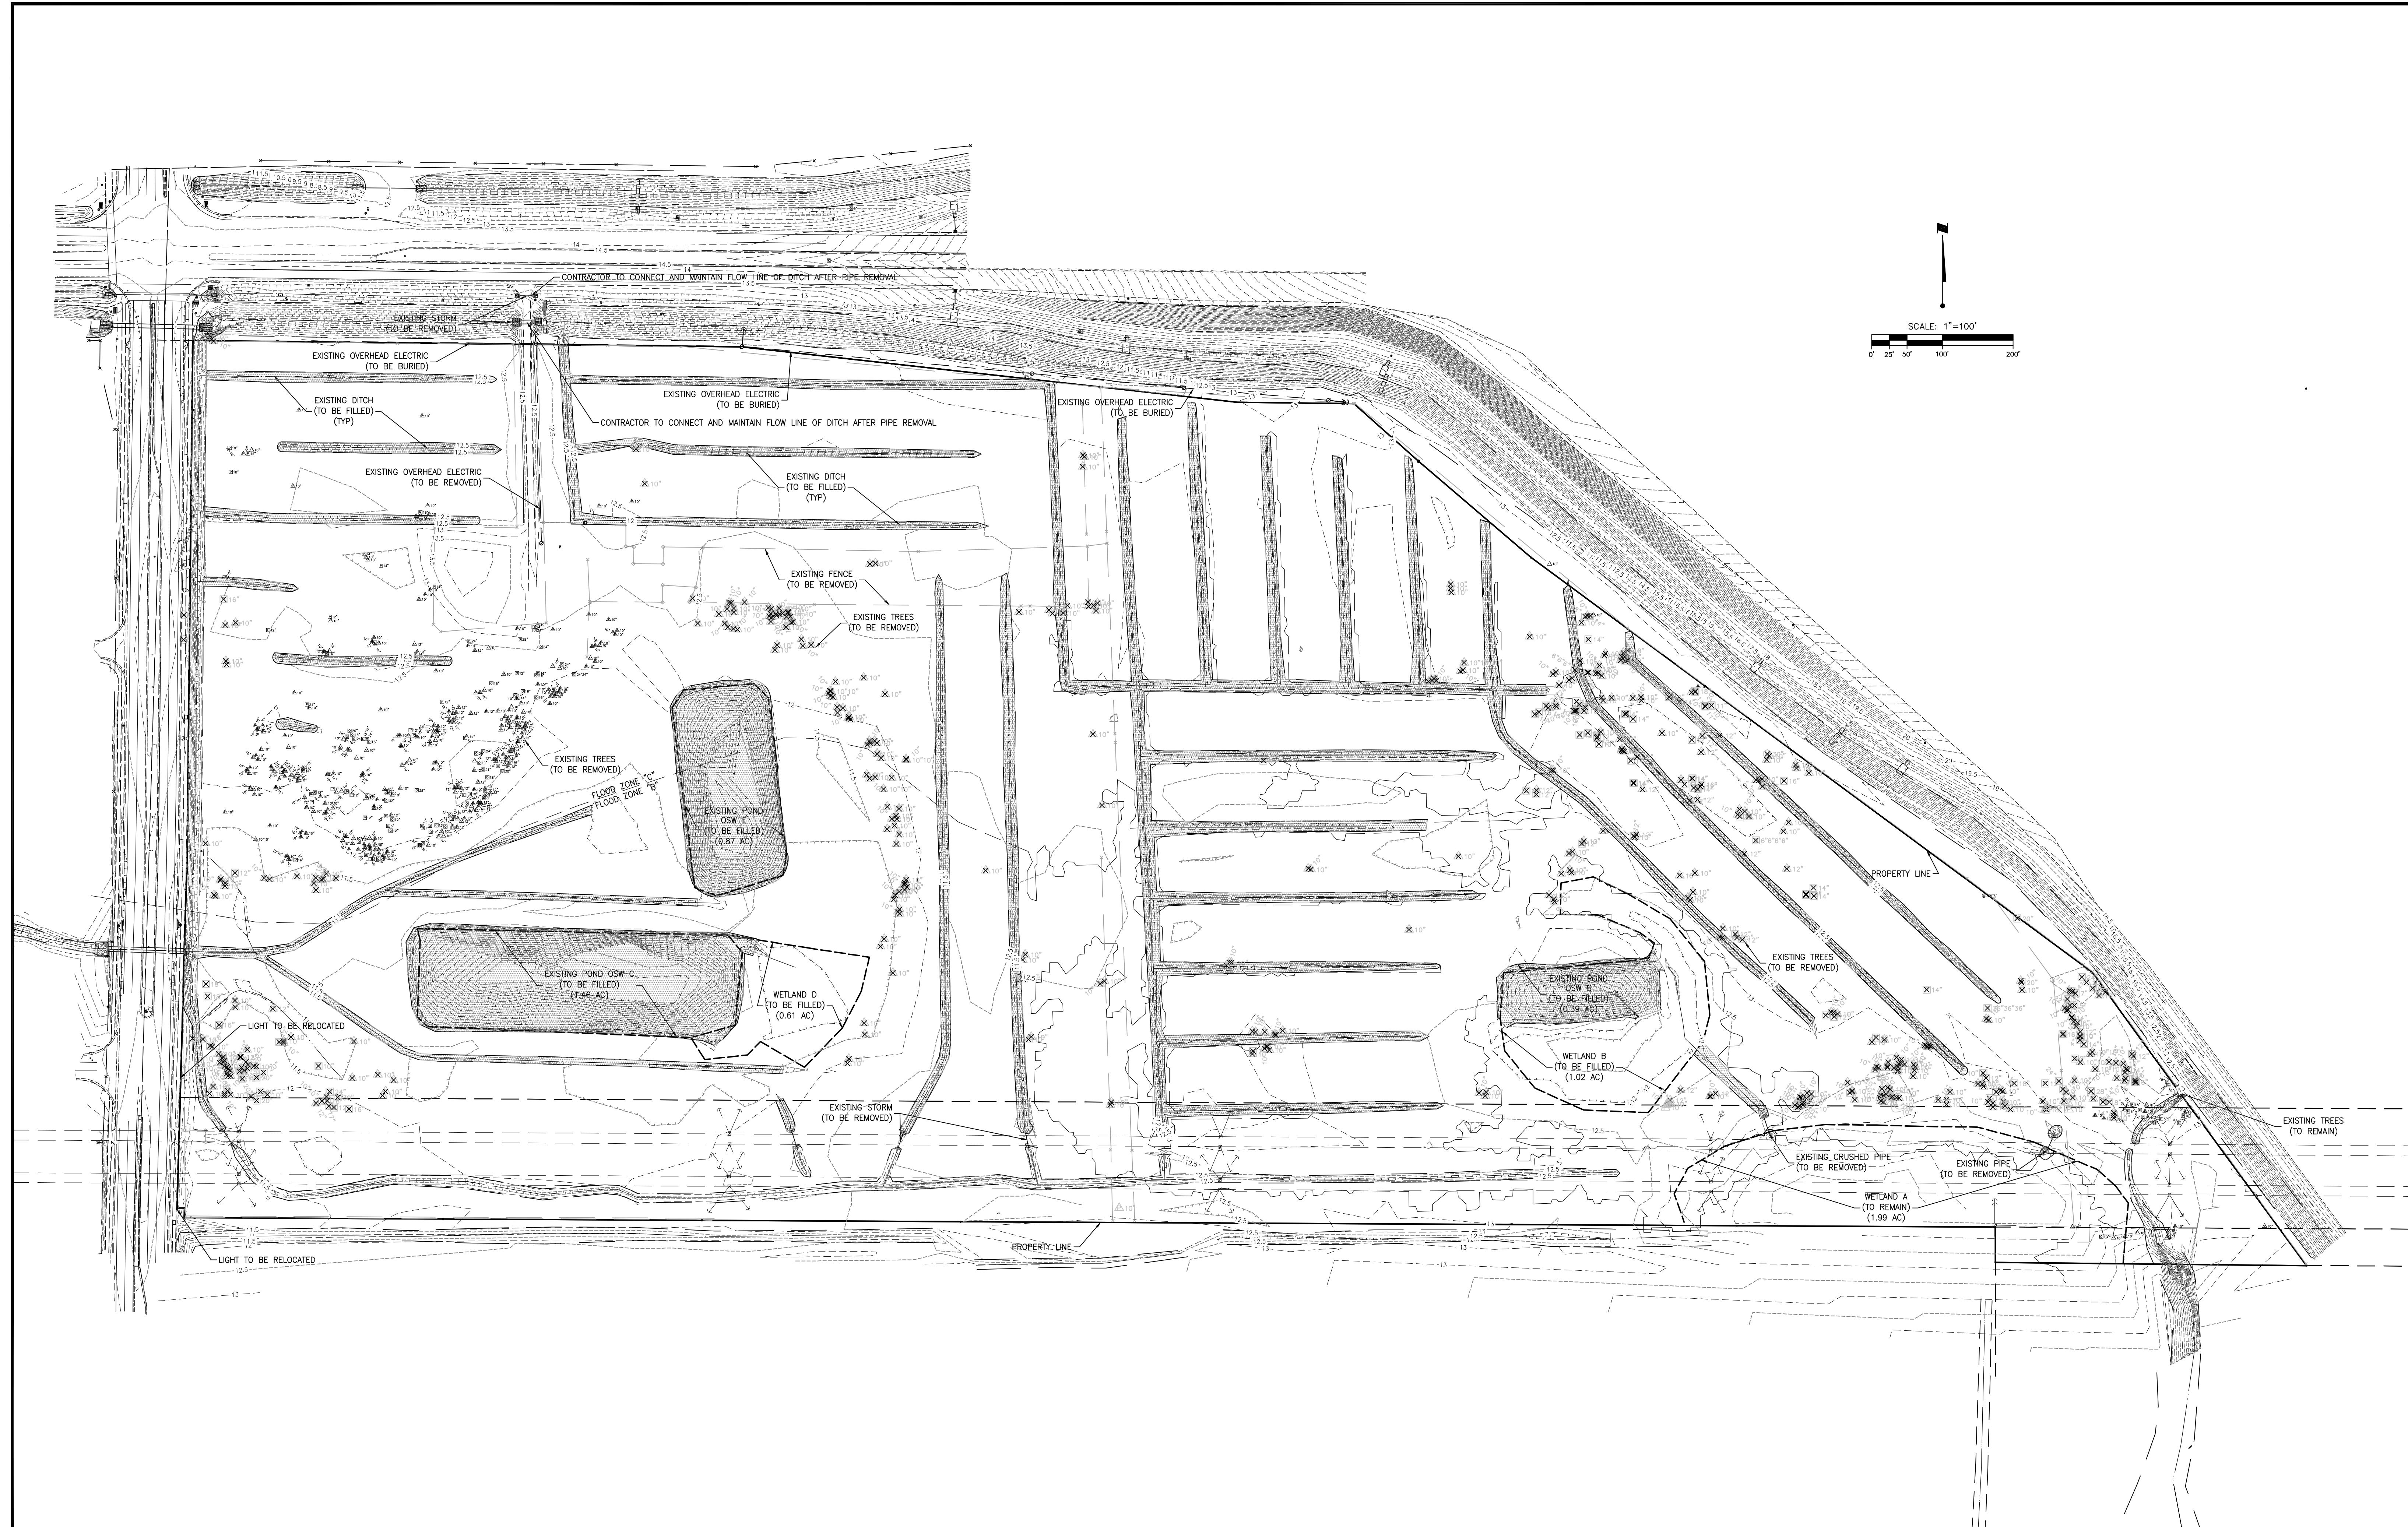

			ACTIVITY	INITIALS/EMP. NO.	DATE		CLIENT:	SARASOTA COUNTY PUBLIC HOSPITAL BOARD	DATE: 02/2019	TITLE: EXISTING CONDITIONS PLAN
A	REVISED PER CITY COMMENTS		DESIGNED BY:	RTD/89450	02/2019		PROJECT:	SARASOTA MEMORIAL HOSPITAL - VENICE	HORIZONTAL SCALE: VERTICAL SCALE:	PROJECT NUMBER: 215614375
△REV NO	REVISION		DRAWN BY / EMP. NO.	CHECKED BY / EMP. NO.	WM APPROVED BY:			SEC: TWP: RGE: GROSS REFERENCE FILE NO.: 35 385 19E	SHEET NUMBER: 3 OF 18	

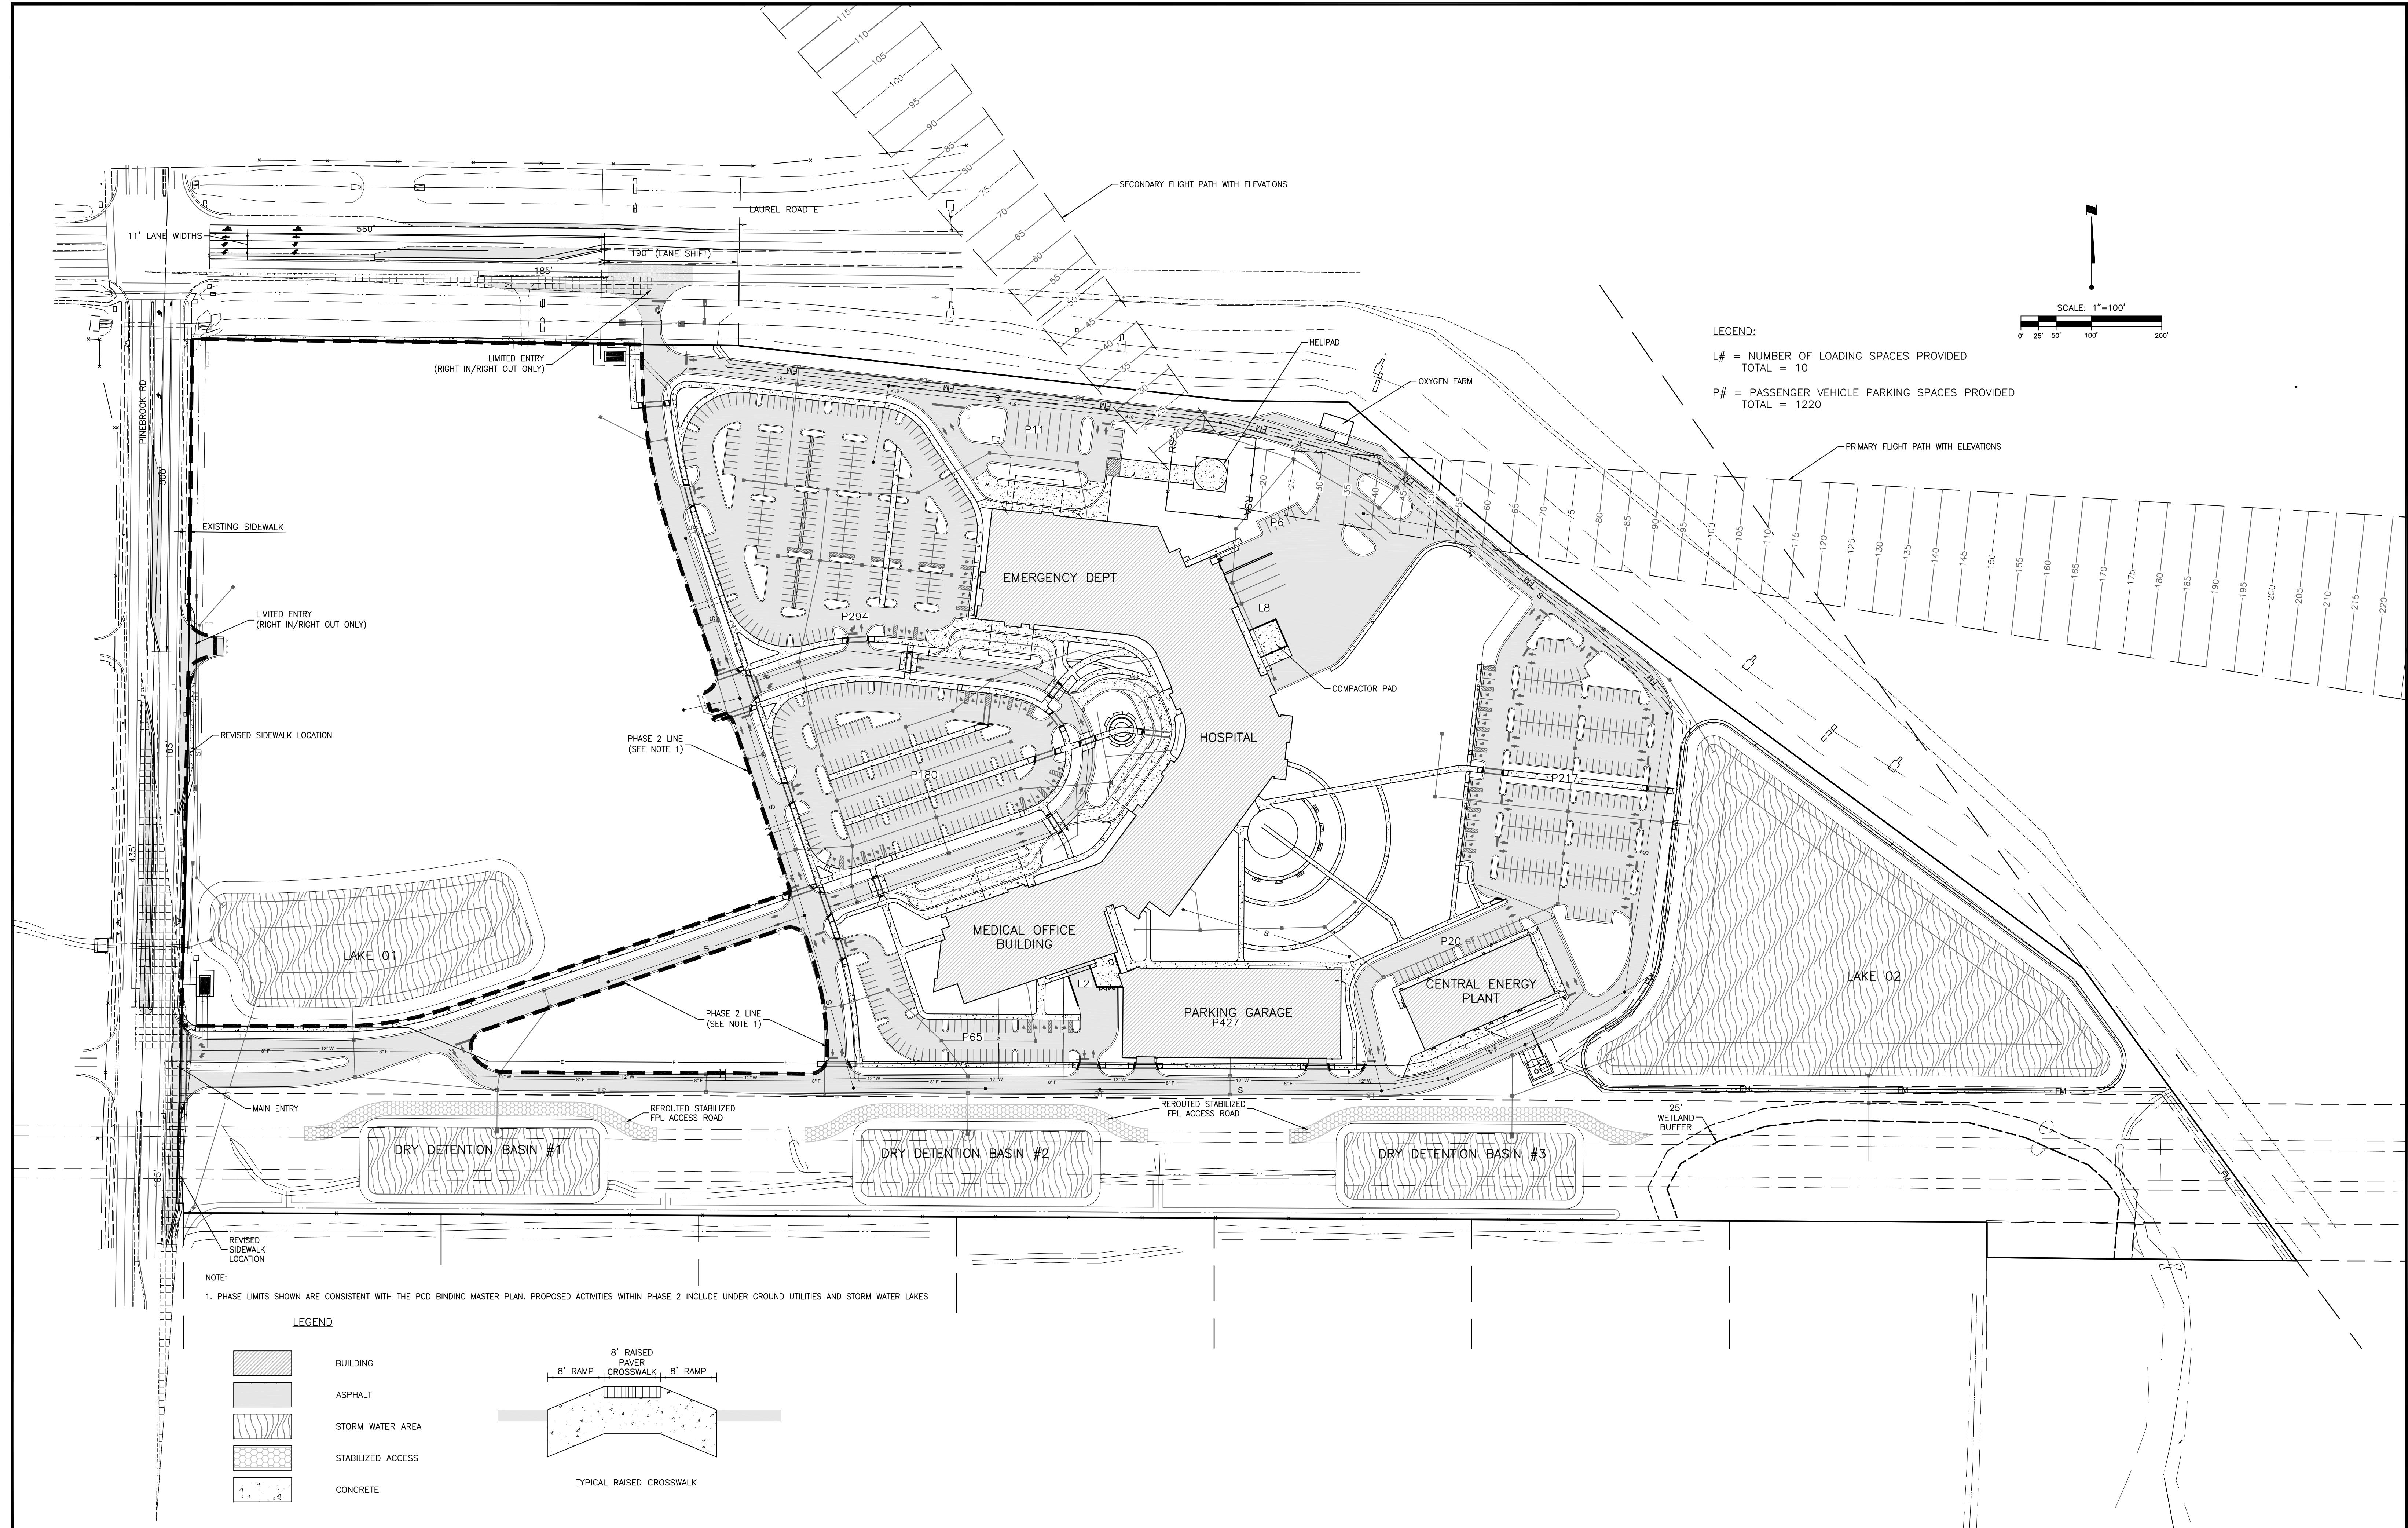

6900 Professional Parkway East, Sarasota, FL 34240-8414
Phone 941-907-6900 • Fax 941-907-6910
Certificate of Authorization #2013 • www.stantec.com

				ACTIVITY	INITIALS/EMP. NO.	DATE
B	REVISED PER CITY COMMENTS			DESIGNED BY:	RTD/89450	02/2019
A	REVISED PER CITY COMMENTS			DRAWN BY:		02/2019
				CHECKED BY:		
				CONTRACT ADMIN. BY:		
△REV NO	REVISION			DATE DRAWN BY / EMP. NO.	CHECKED BY / EMP. NO.	WM APPROVED BY:


CLIENT: SARASOTA COUNTY PUBLIC HOSPITAL BOARD	DATE: 02/2019	HORIZONTAL SCALE: 1:1000	TITLE: MASTER SITE PLAN	PROJECT NUMBER: 215614375
PROJECT: SARASOTA MEMORIAL HOSPITAL - VENICE	VERTICAL SCALE: 1:1000	SEC: TWP: RGE: GROSS REFERENCE FILE NO.: 35 38S 19E	PROJECT NUMBER: 215614375	


MELANIE DELEAHNEY SMITH, P.E.
FLORIDA LICENSE NO. 75447


NOTE: THIS DRAWING IS THE PROPERTY OF STANTEC INC. NO PART OF THIS DRAWING MAY BE COPIED OR REPRODUCED IN WHOLE OR IN PART WITHOUT THE WRITTEN CONSENT OF STANTEC INC. THESE DRAWINGS ARE THE PROPERTY OF STANTEC. REPRODUCTION OR USE FOR ANY PURPOSE OTHER THAN THAT AUTHORIZED BY STANTEC IS FORBIDDEN.

SAVED: 3/7/2019 3:26:03 PM RDICKENS | PRINTED: 3/21/2019 7:42:06 AM RDICKENS | V:\2156\active\V2156\drawing\002\sheet_files\215614375-002-101SP.dwg[Layout1]

PAGE NUMBER:
4 OF 18

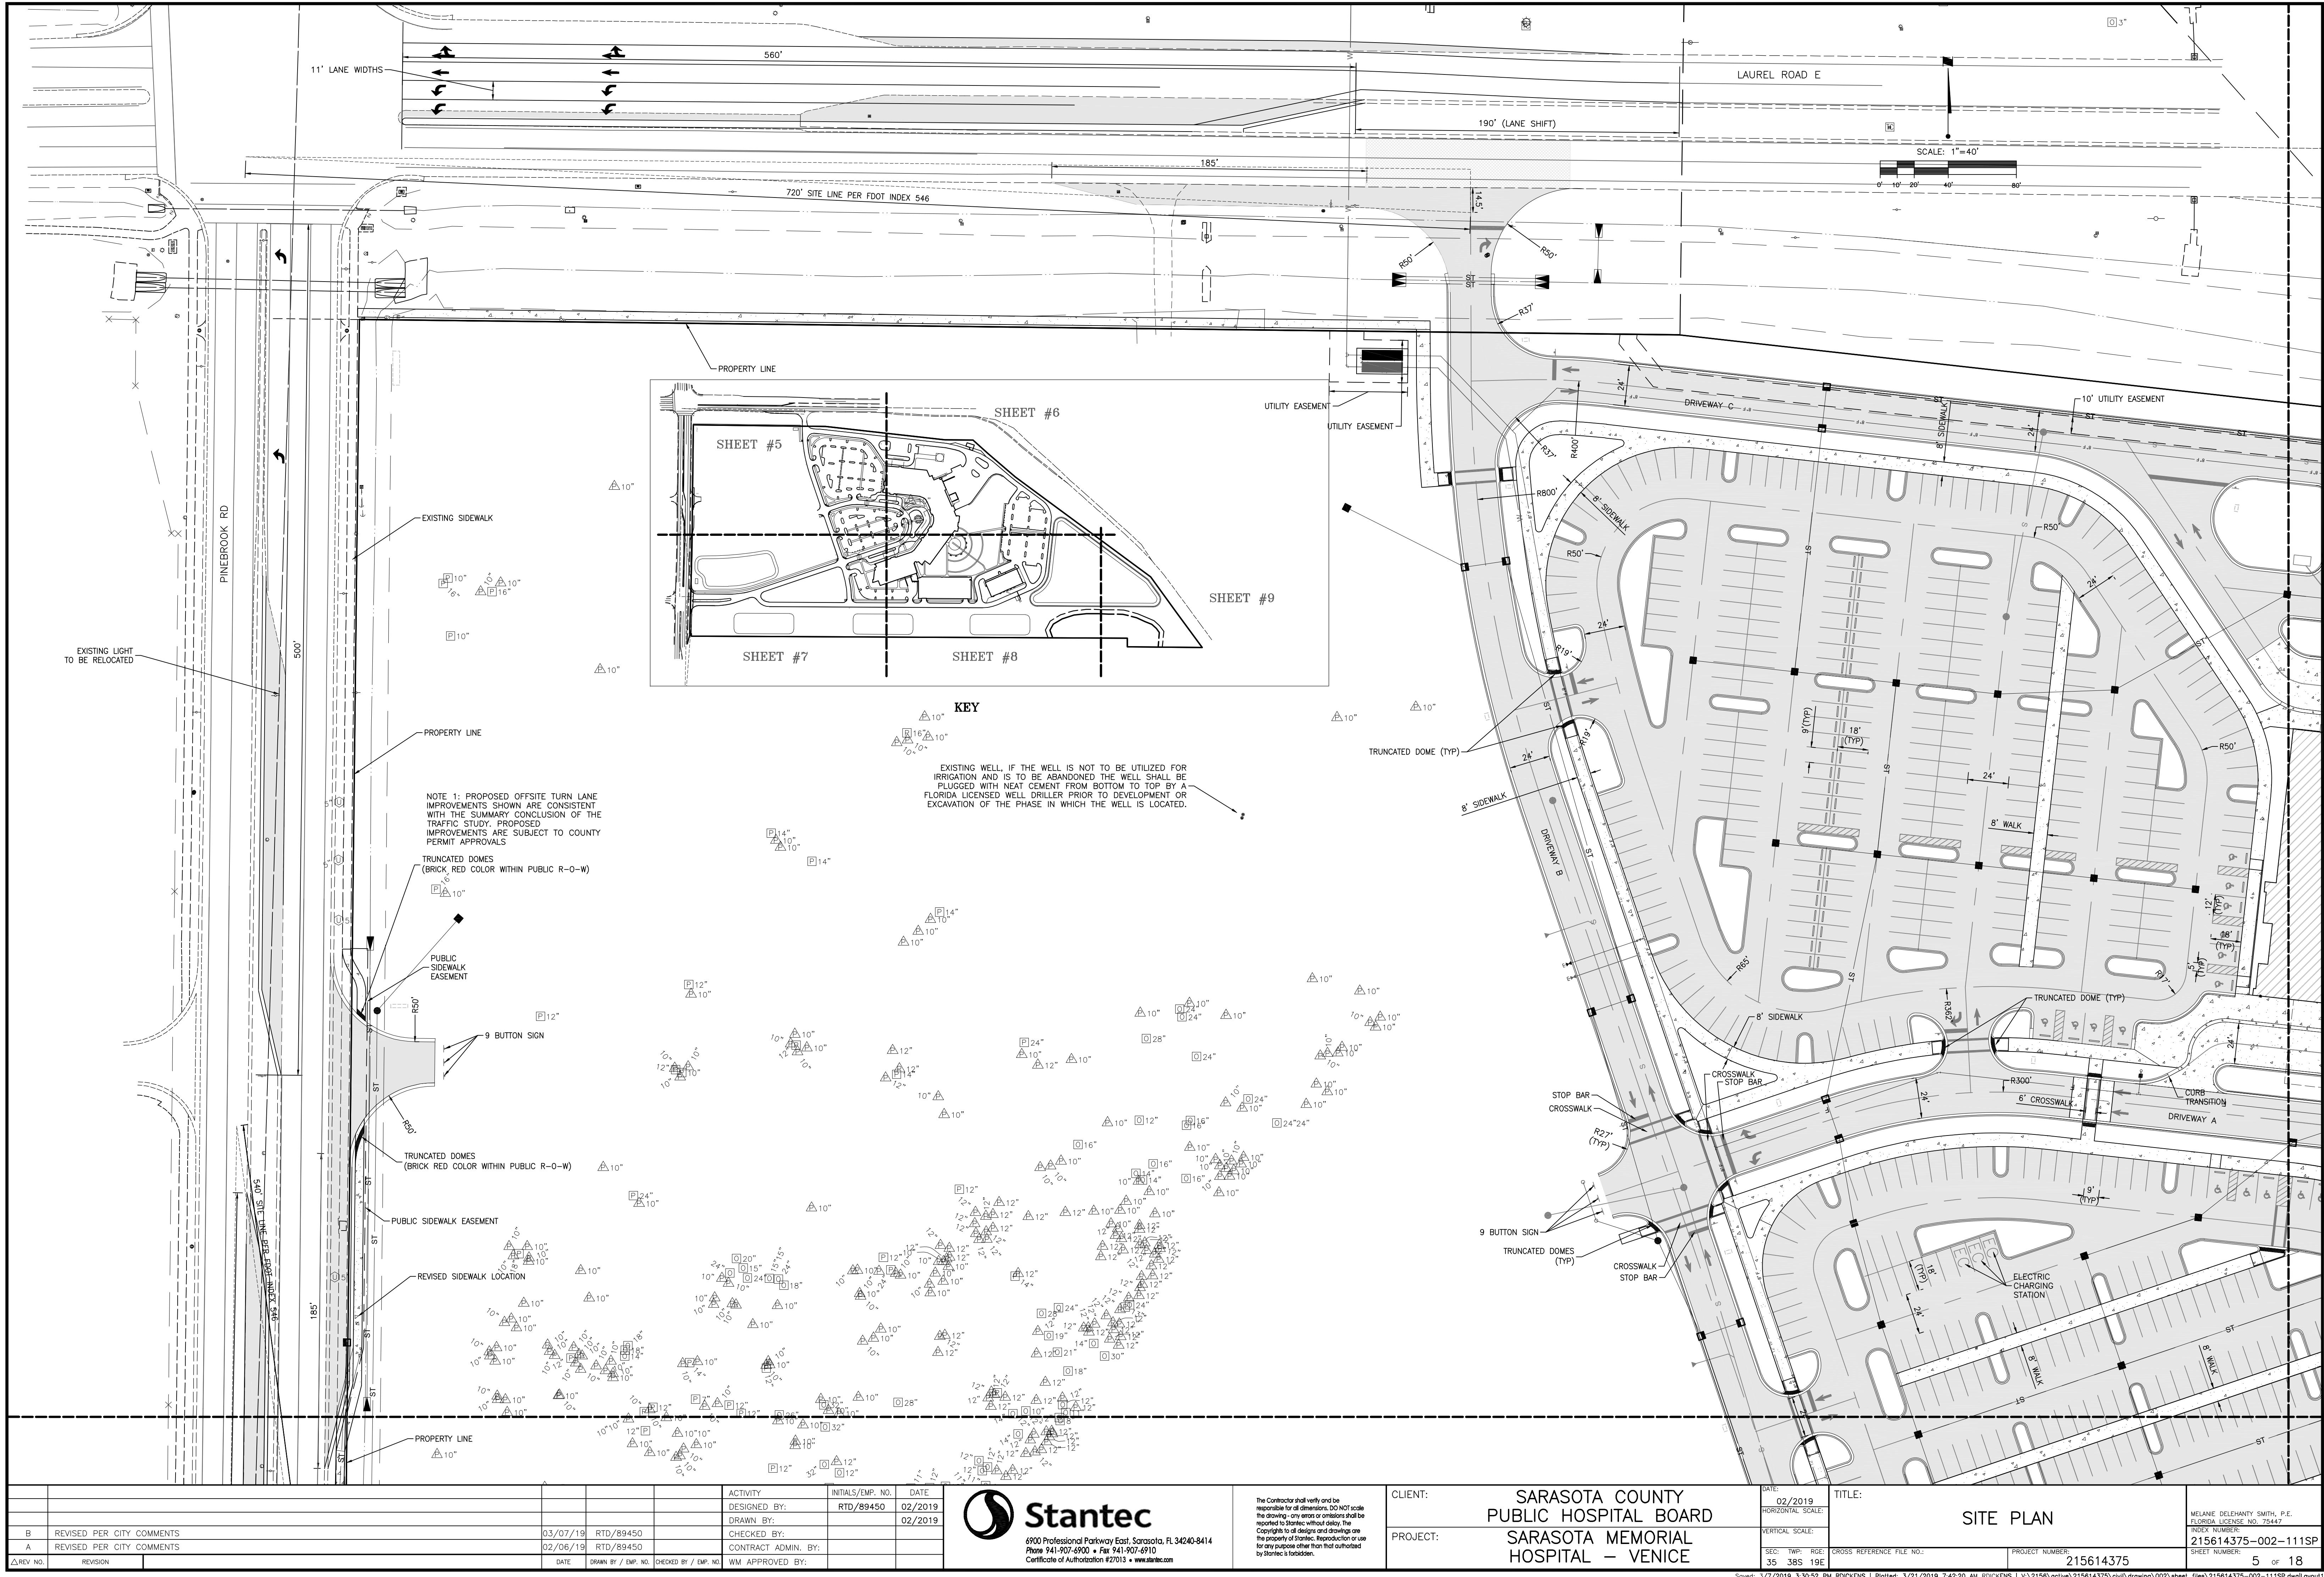

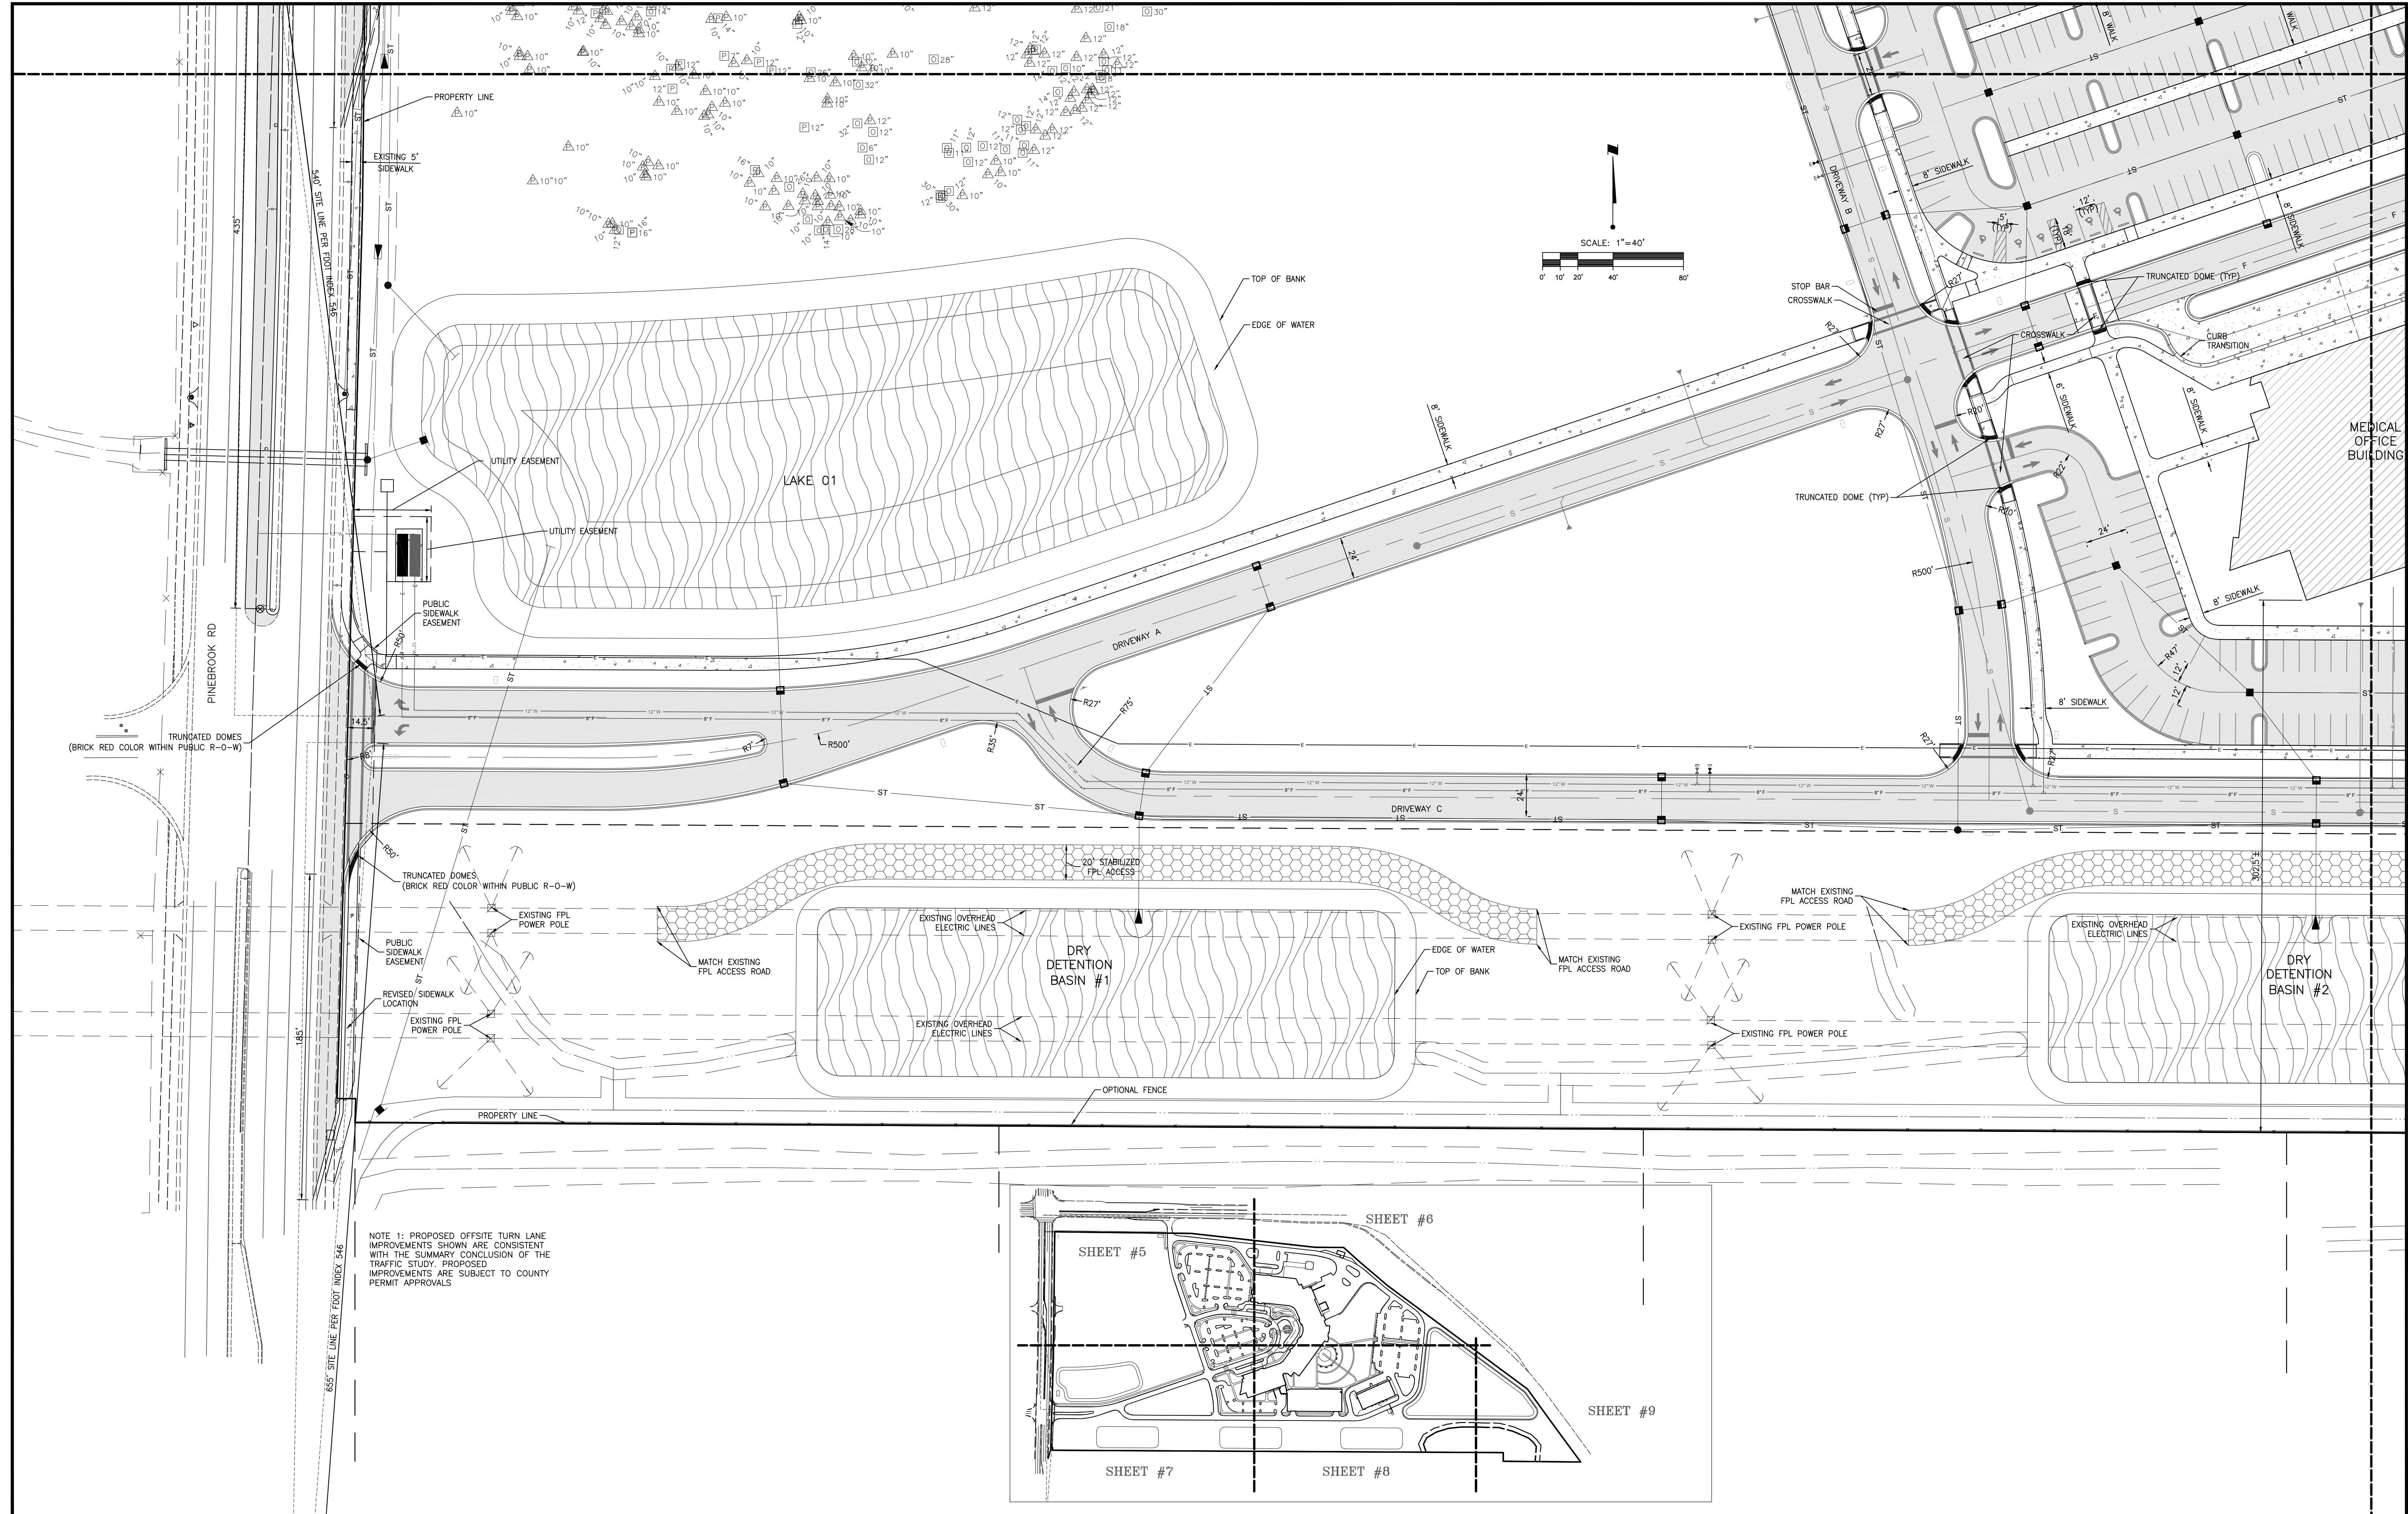

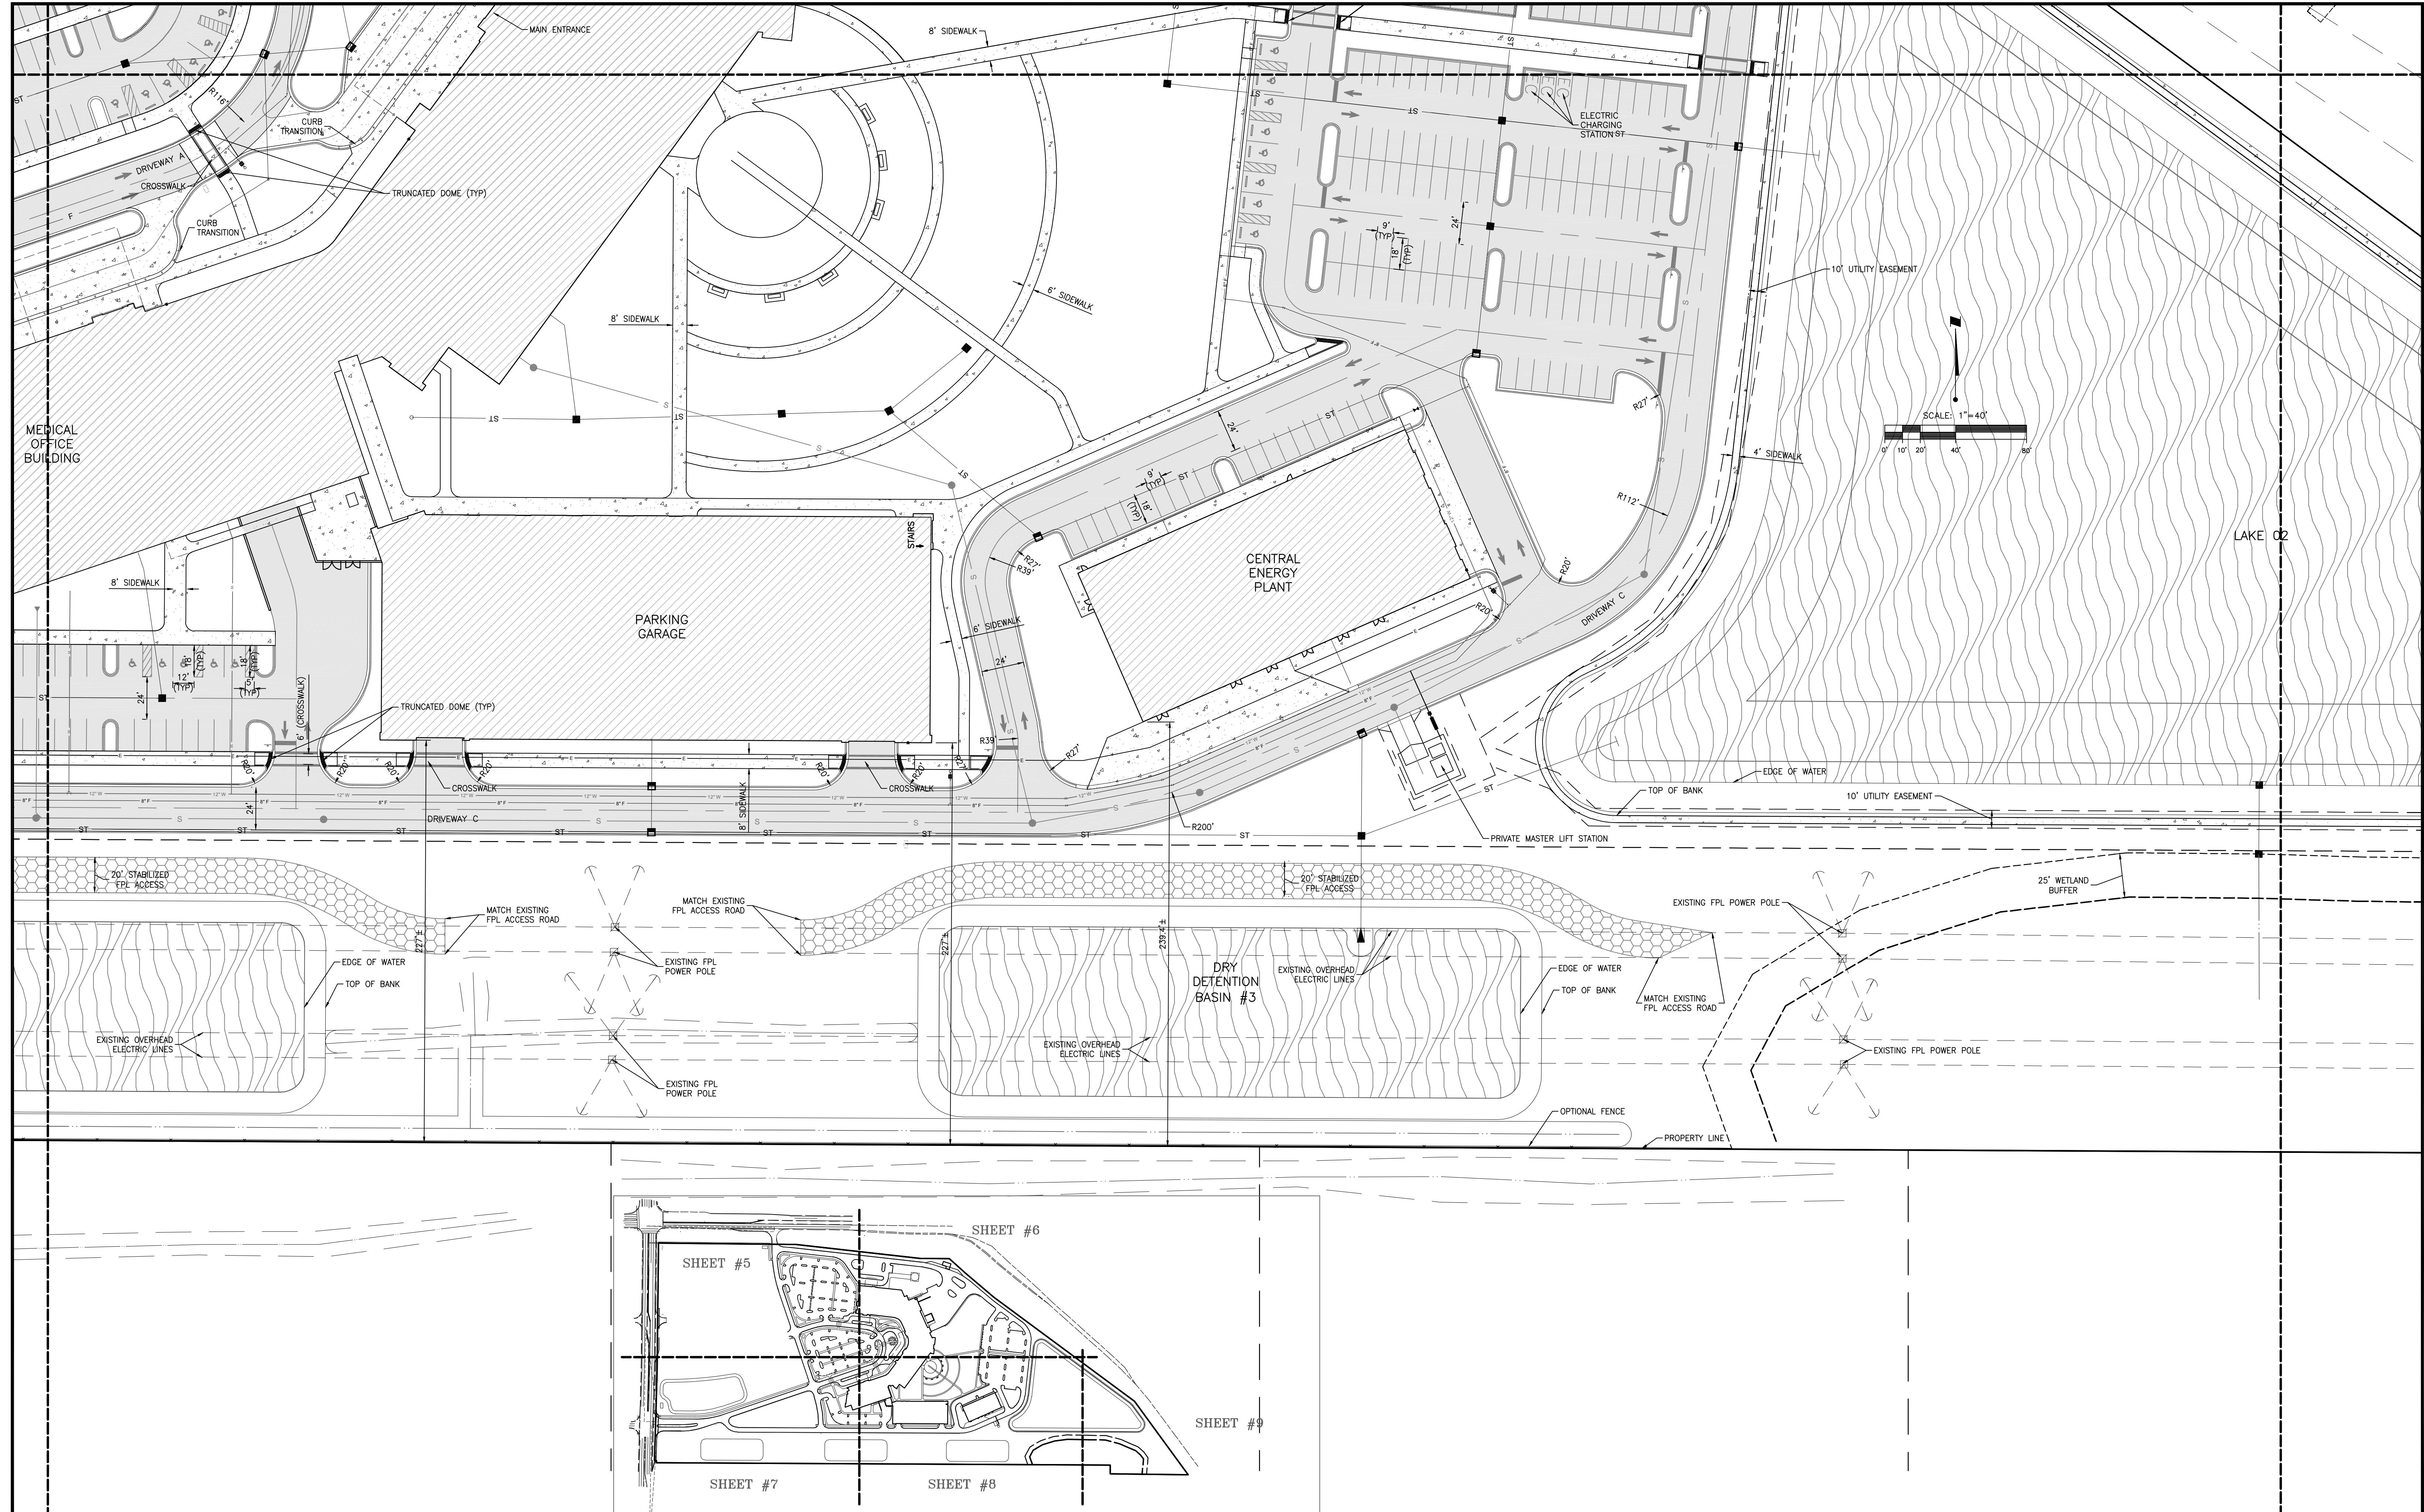

		ACTIVITY	INITIALS/EMP. NO.	DATE			CLIENT:	SARASOTA COUNTY PUBLIC HOSPITAL BOARD	DATE: 02/2019	TITLE:
B	REVISED PER CITY COMMENTS	DESIGNED BY:	RTD/89450	02/2019					HORIZONTAL SCALE:	MELANIE DELEAHY SMITH, P.E. FLORIDA LICENSE NO. 75447
A	REVISED PER CITY COMMENTS	DRAWN BY:		02/06/19	RTD/89450	CHECKED BY:			VERTICAL SCALE:	INDIVIDUAL NUMBER: 215614375-002-111SP
		CONTRACT ADMIN. BY:				WM APPROVED BY:			SEC: TWP: RGE: CROSS REFERENCE FILE NO.: 35 38S 19E 215614375	PROJECT NUMBER: 215614375
△REV NO.	REVISION	DATE	DRAWN BY / EMP. NO.	CHECKED BY / EMP. NO.	WM APPROVED BY:					SHEET NUMBER: 8 OF 18





6900 Professional Parkway East, Sarasota, FL 34240-8414
Phone 941-907-4900 • Fax 941-907-4910
Certificate of Authorization #27013 • www.stantec.com

The Contractor shall verify and correct any errors or omissions in the drawing - any errors or omissions shall be reported to Stantec without delay. The Contractor shall not copy or reproduce the drawing or any part thereof without the written consent of Stantec. Reproduction or use for any purpose other than that authorized by Stantec is forbidden.

CLIENT:
**SARASOTA COUNTY
PUBLIC HOSPITAL BOARD**

PROJECT:
**SARASOTA MEMORIAL
HOSPITAL - VENICE**

Saved: 3/7/2019 3:36:52 PM RDICKENS | Plotted: 3/21/2019 7:42:40 AM RDICKENS | v:\v156\active\215614375\civil\drawing\002\sheet_\files\215614375-002-111SP.dwg\layout1 (4)

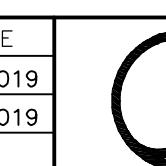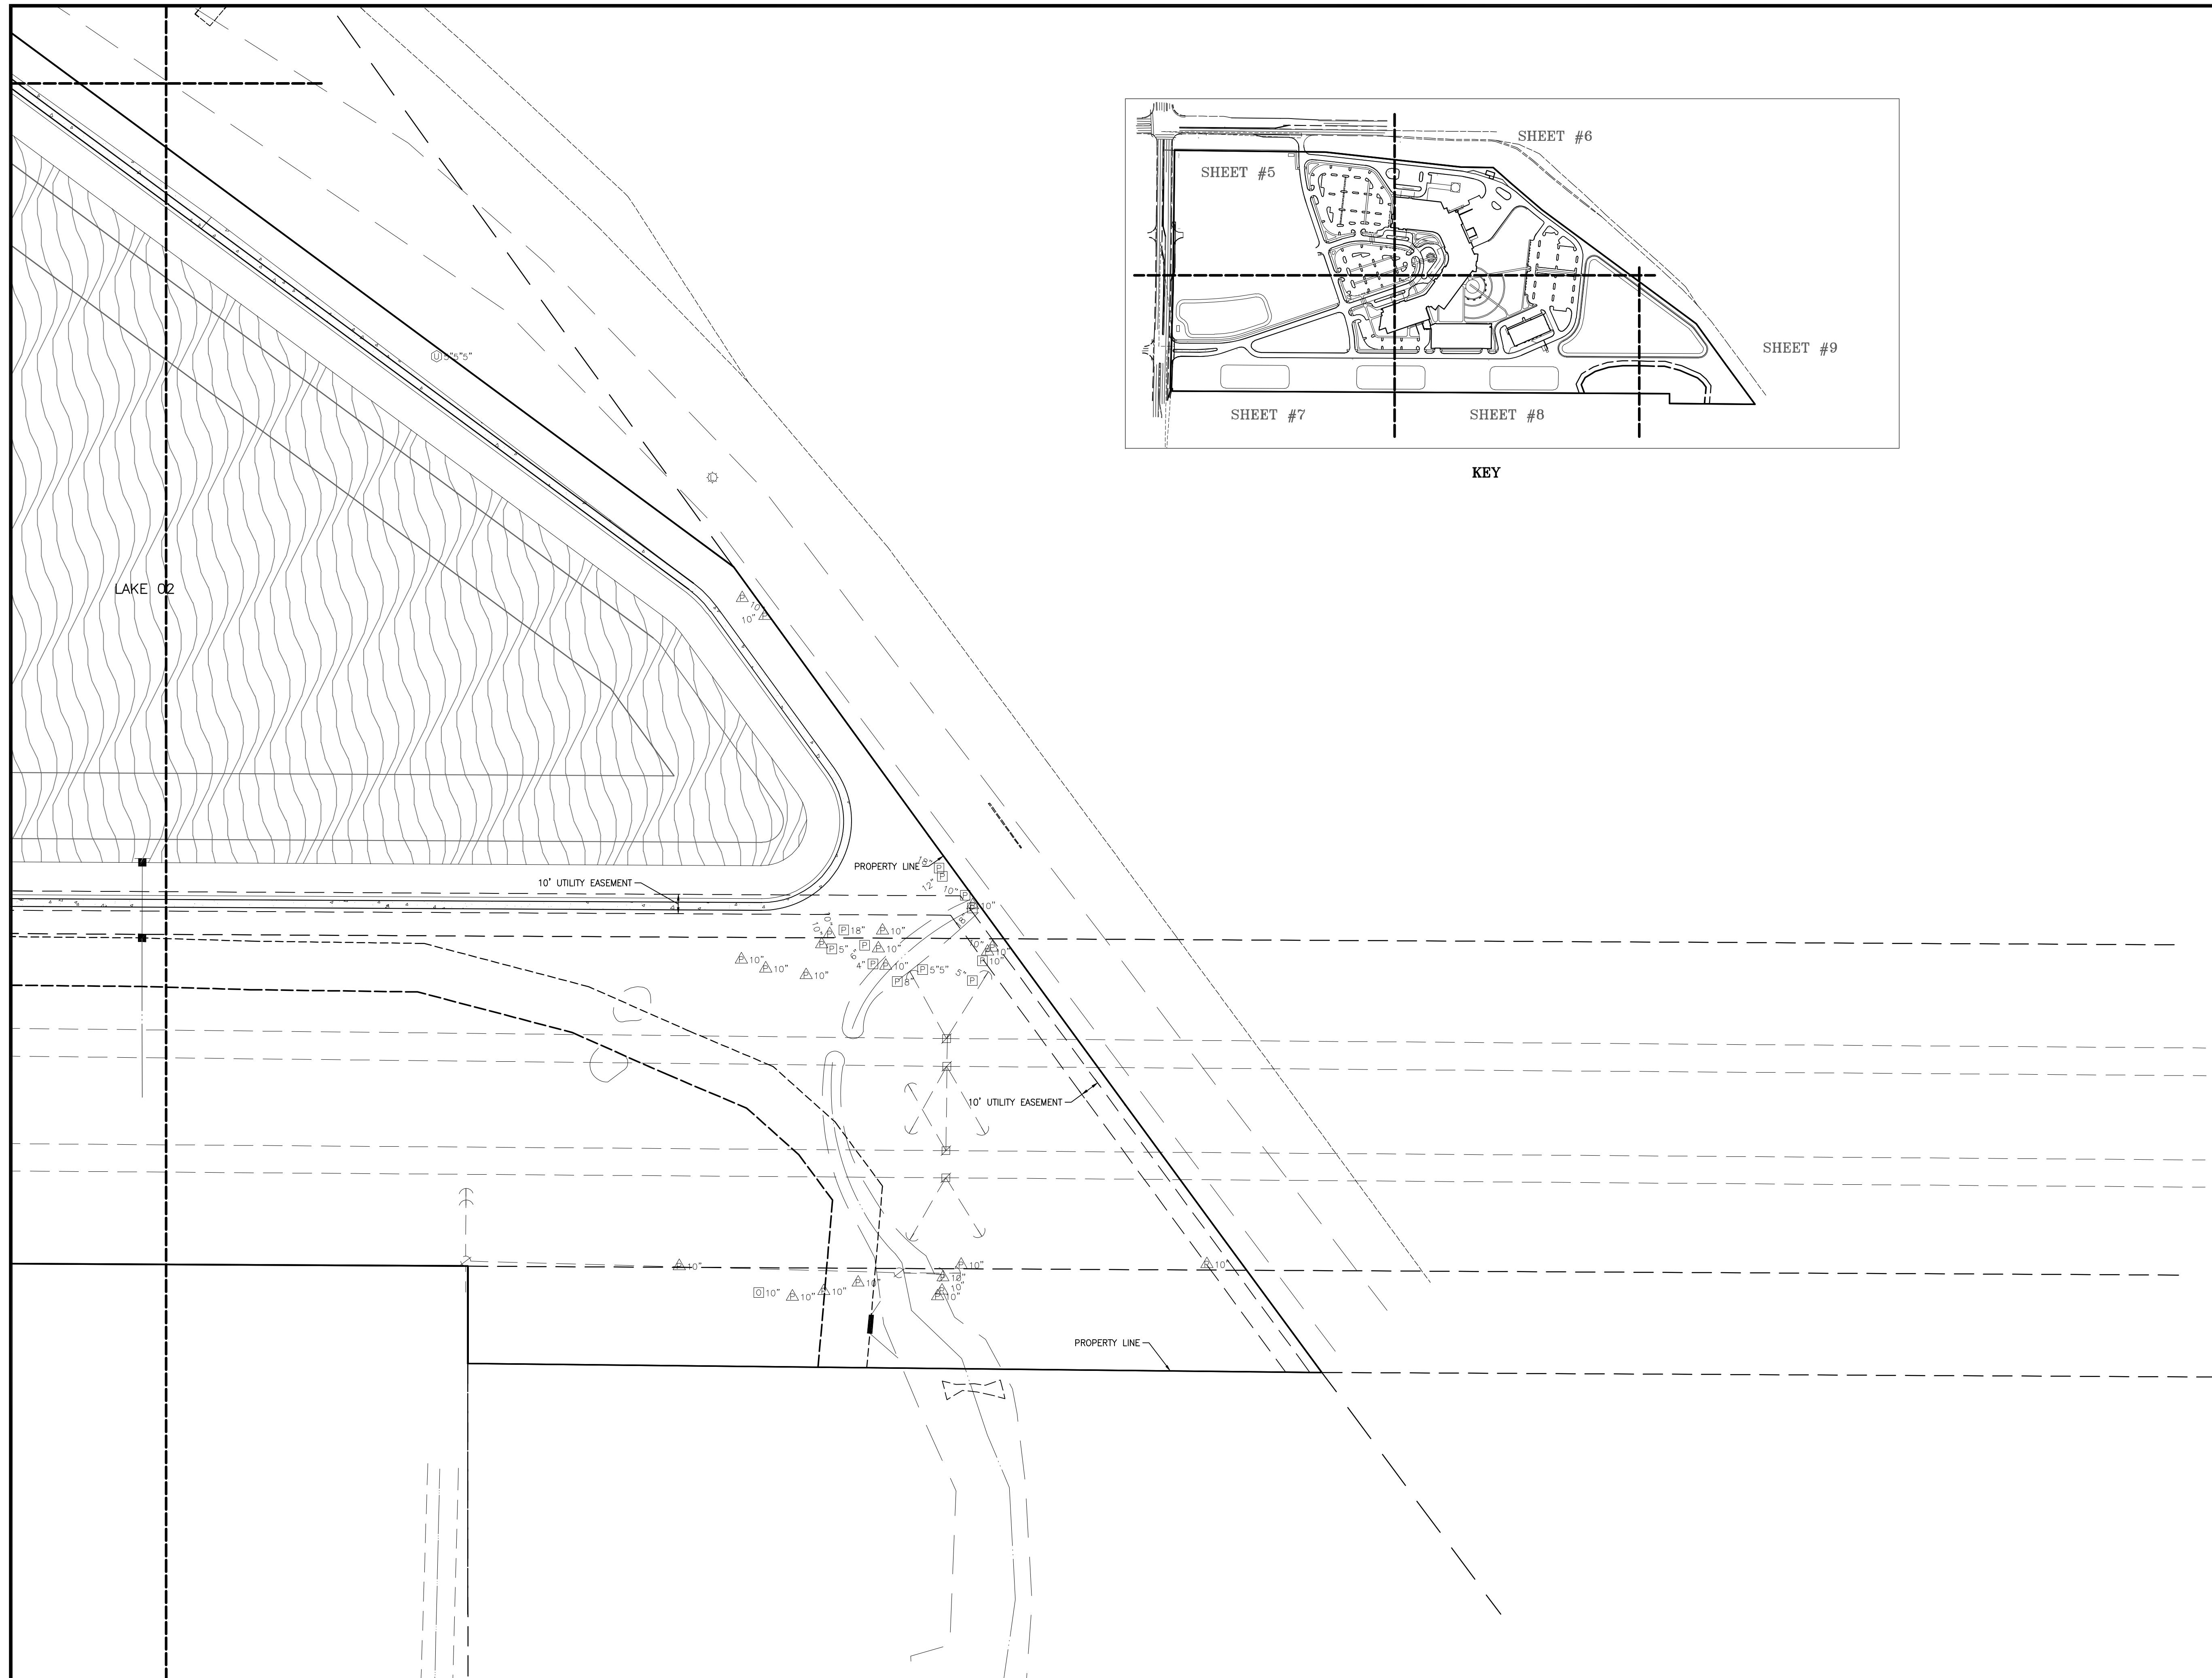


Stanter

6900 Professional Parkway East, Sarasota, FL 3424
Phone 941-907-6900 • Fax 941-907-6910
Certificate of Authorization #27013 • www.stantec.com

The Contractor shall verify all dimensions shown on the drawing - any errors reported to Stantec will be corrected by Stantec without charge.
Copyrights to all designs and drawings remain the property of Stantec and may not be reproduced for any purpose other than the project for which they were prepared.

<p>and be . DO NOT scale missions shall be delay. The l drawings are roduction or use hat authorized</p>	<p>CLIENT: SARASOTA COUNTY PUBLIC HOSPITAL BOARD</p> <p>PROJECT: SARASOTA MEMORIAL HOSPITAL – VENICE</p>
--	--

DATE: 02/2019	TITLE: <h1>SITE PLAN</h1>	MELANIE DELEHANTY SMITH, P.E. FLORIDA LICENSE NO. 75447
HORIZONTAL SCALE:	INDEX NUMBER: 215614375-002-111SP	
VERTICAL SCALE:	CROSS REFERENCE FILE NO.: PROJECT NUMBER: 35 38S 19E 215614375	
SEC: TWP: RGE: 35 38S 19E	SHEET NUMBER: 9 OF 18	

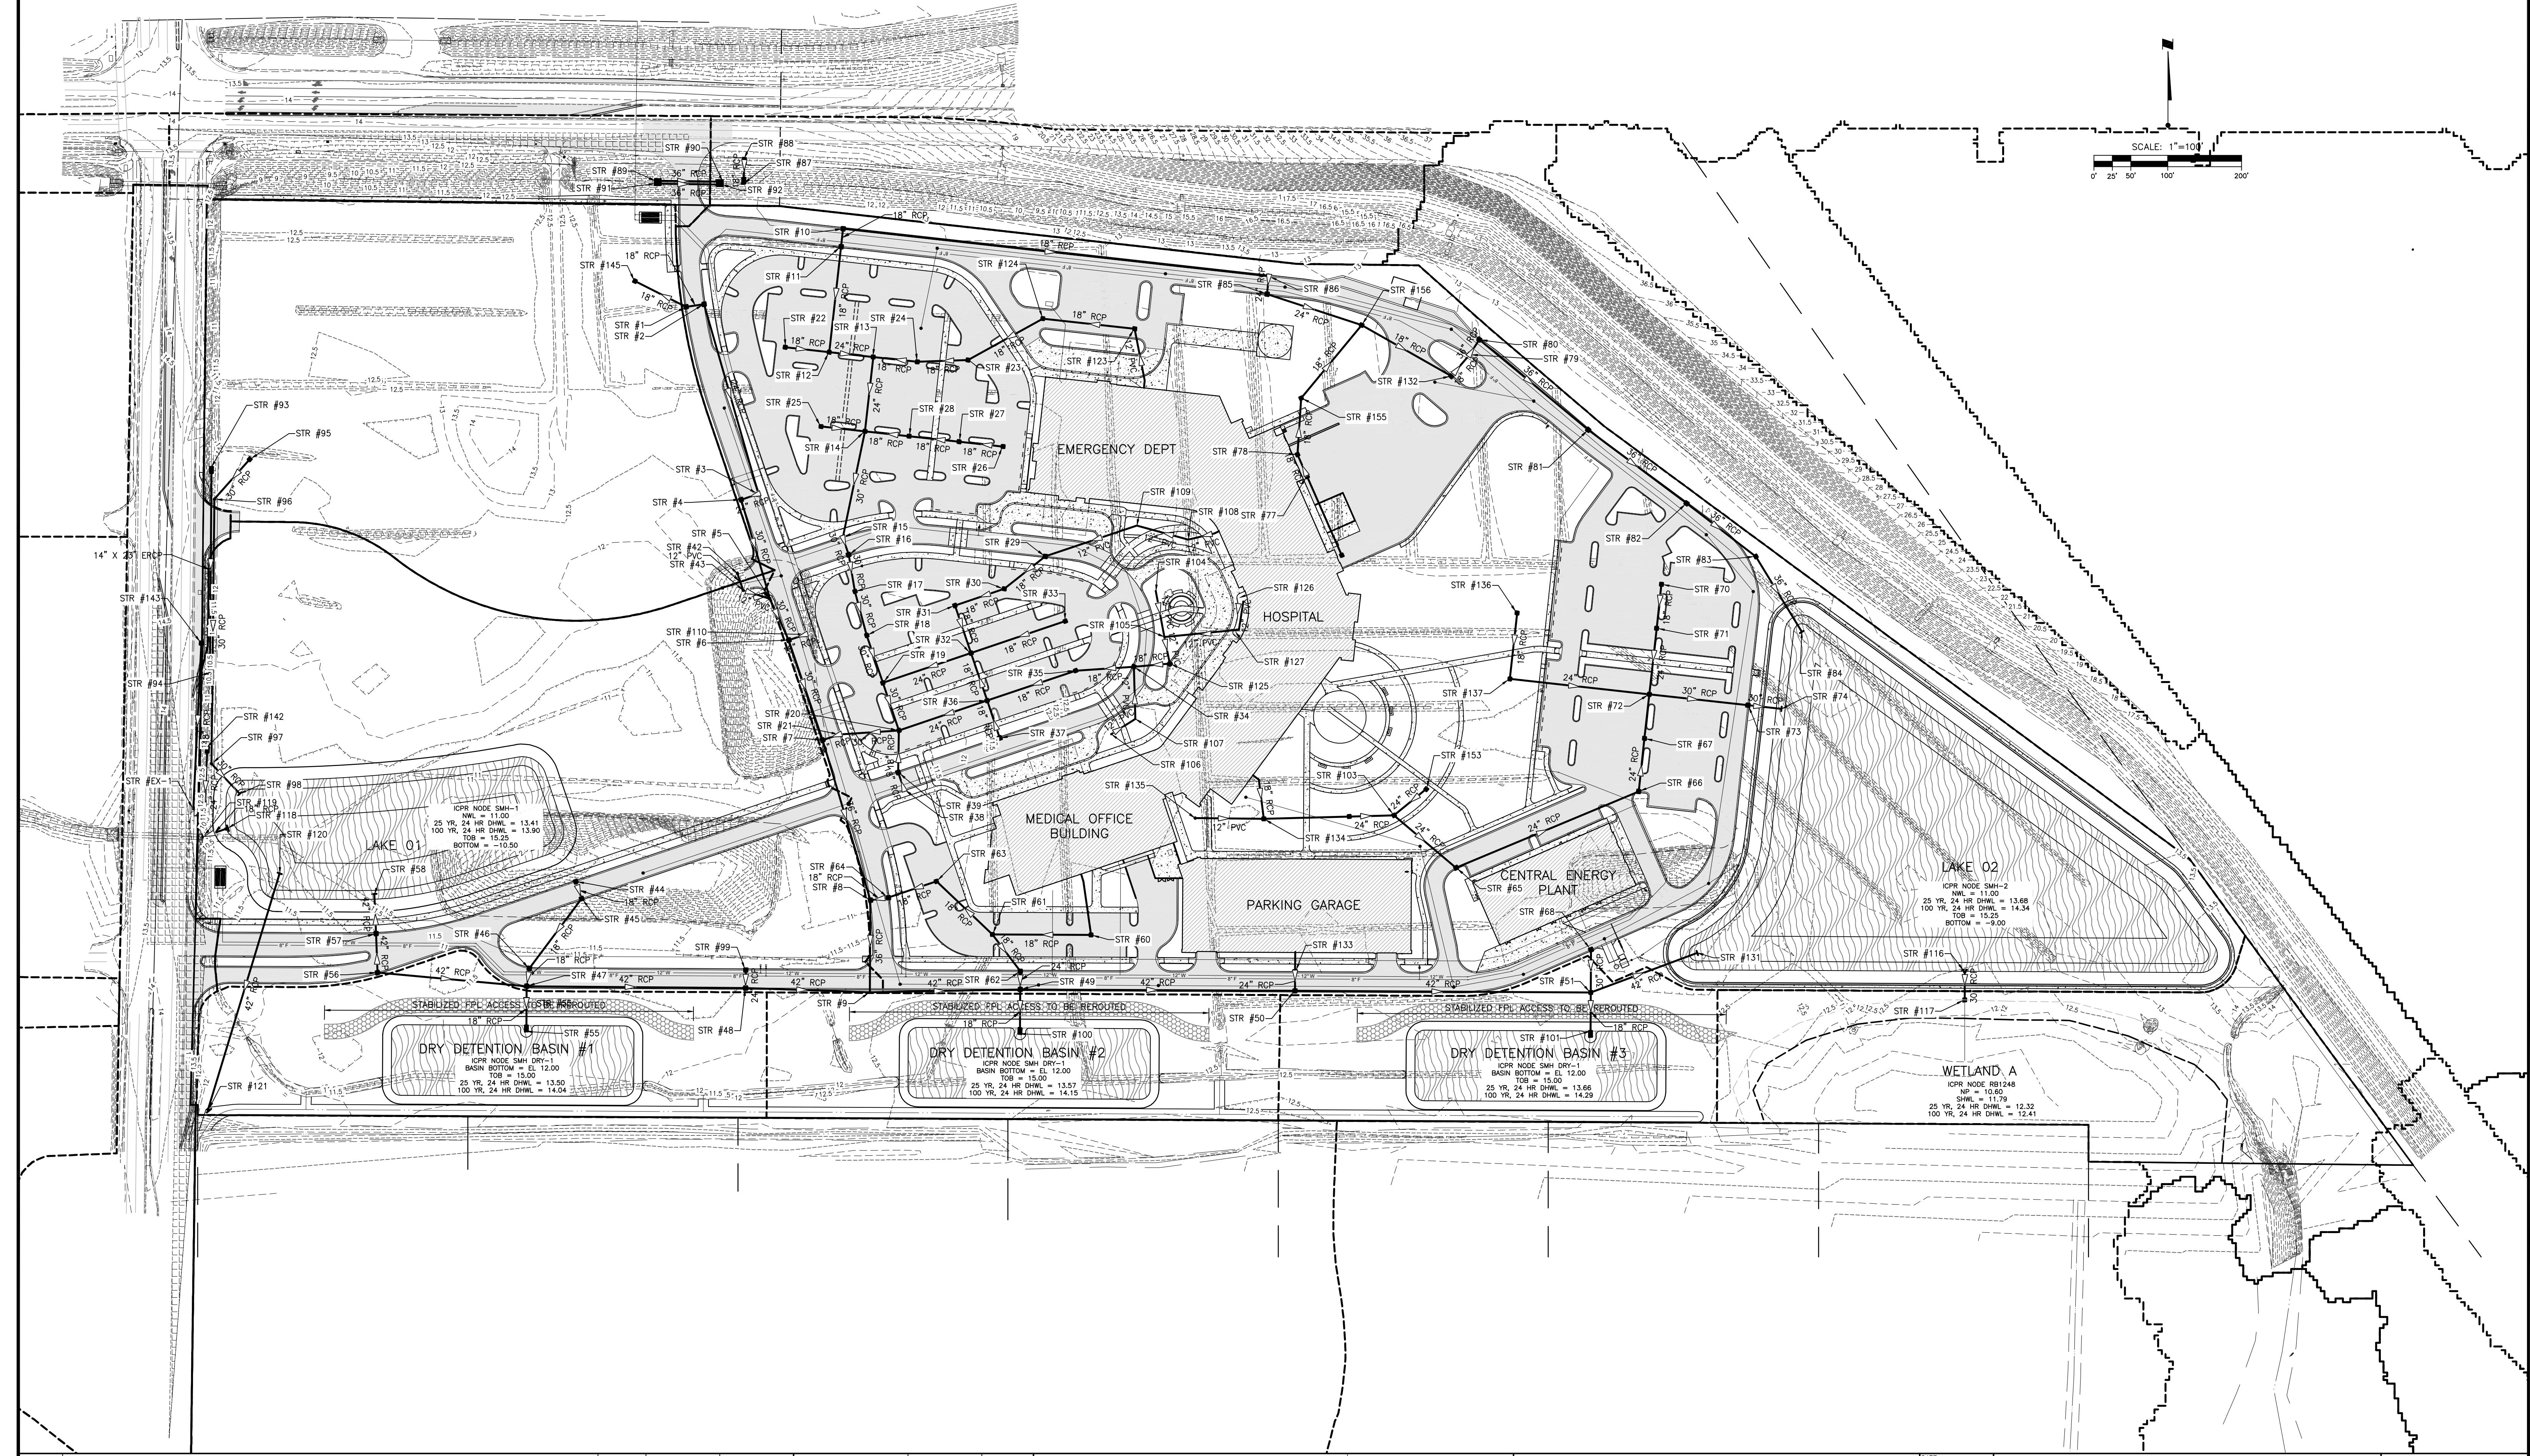

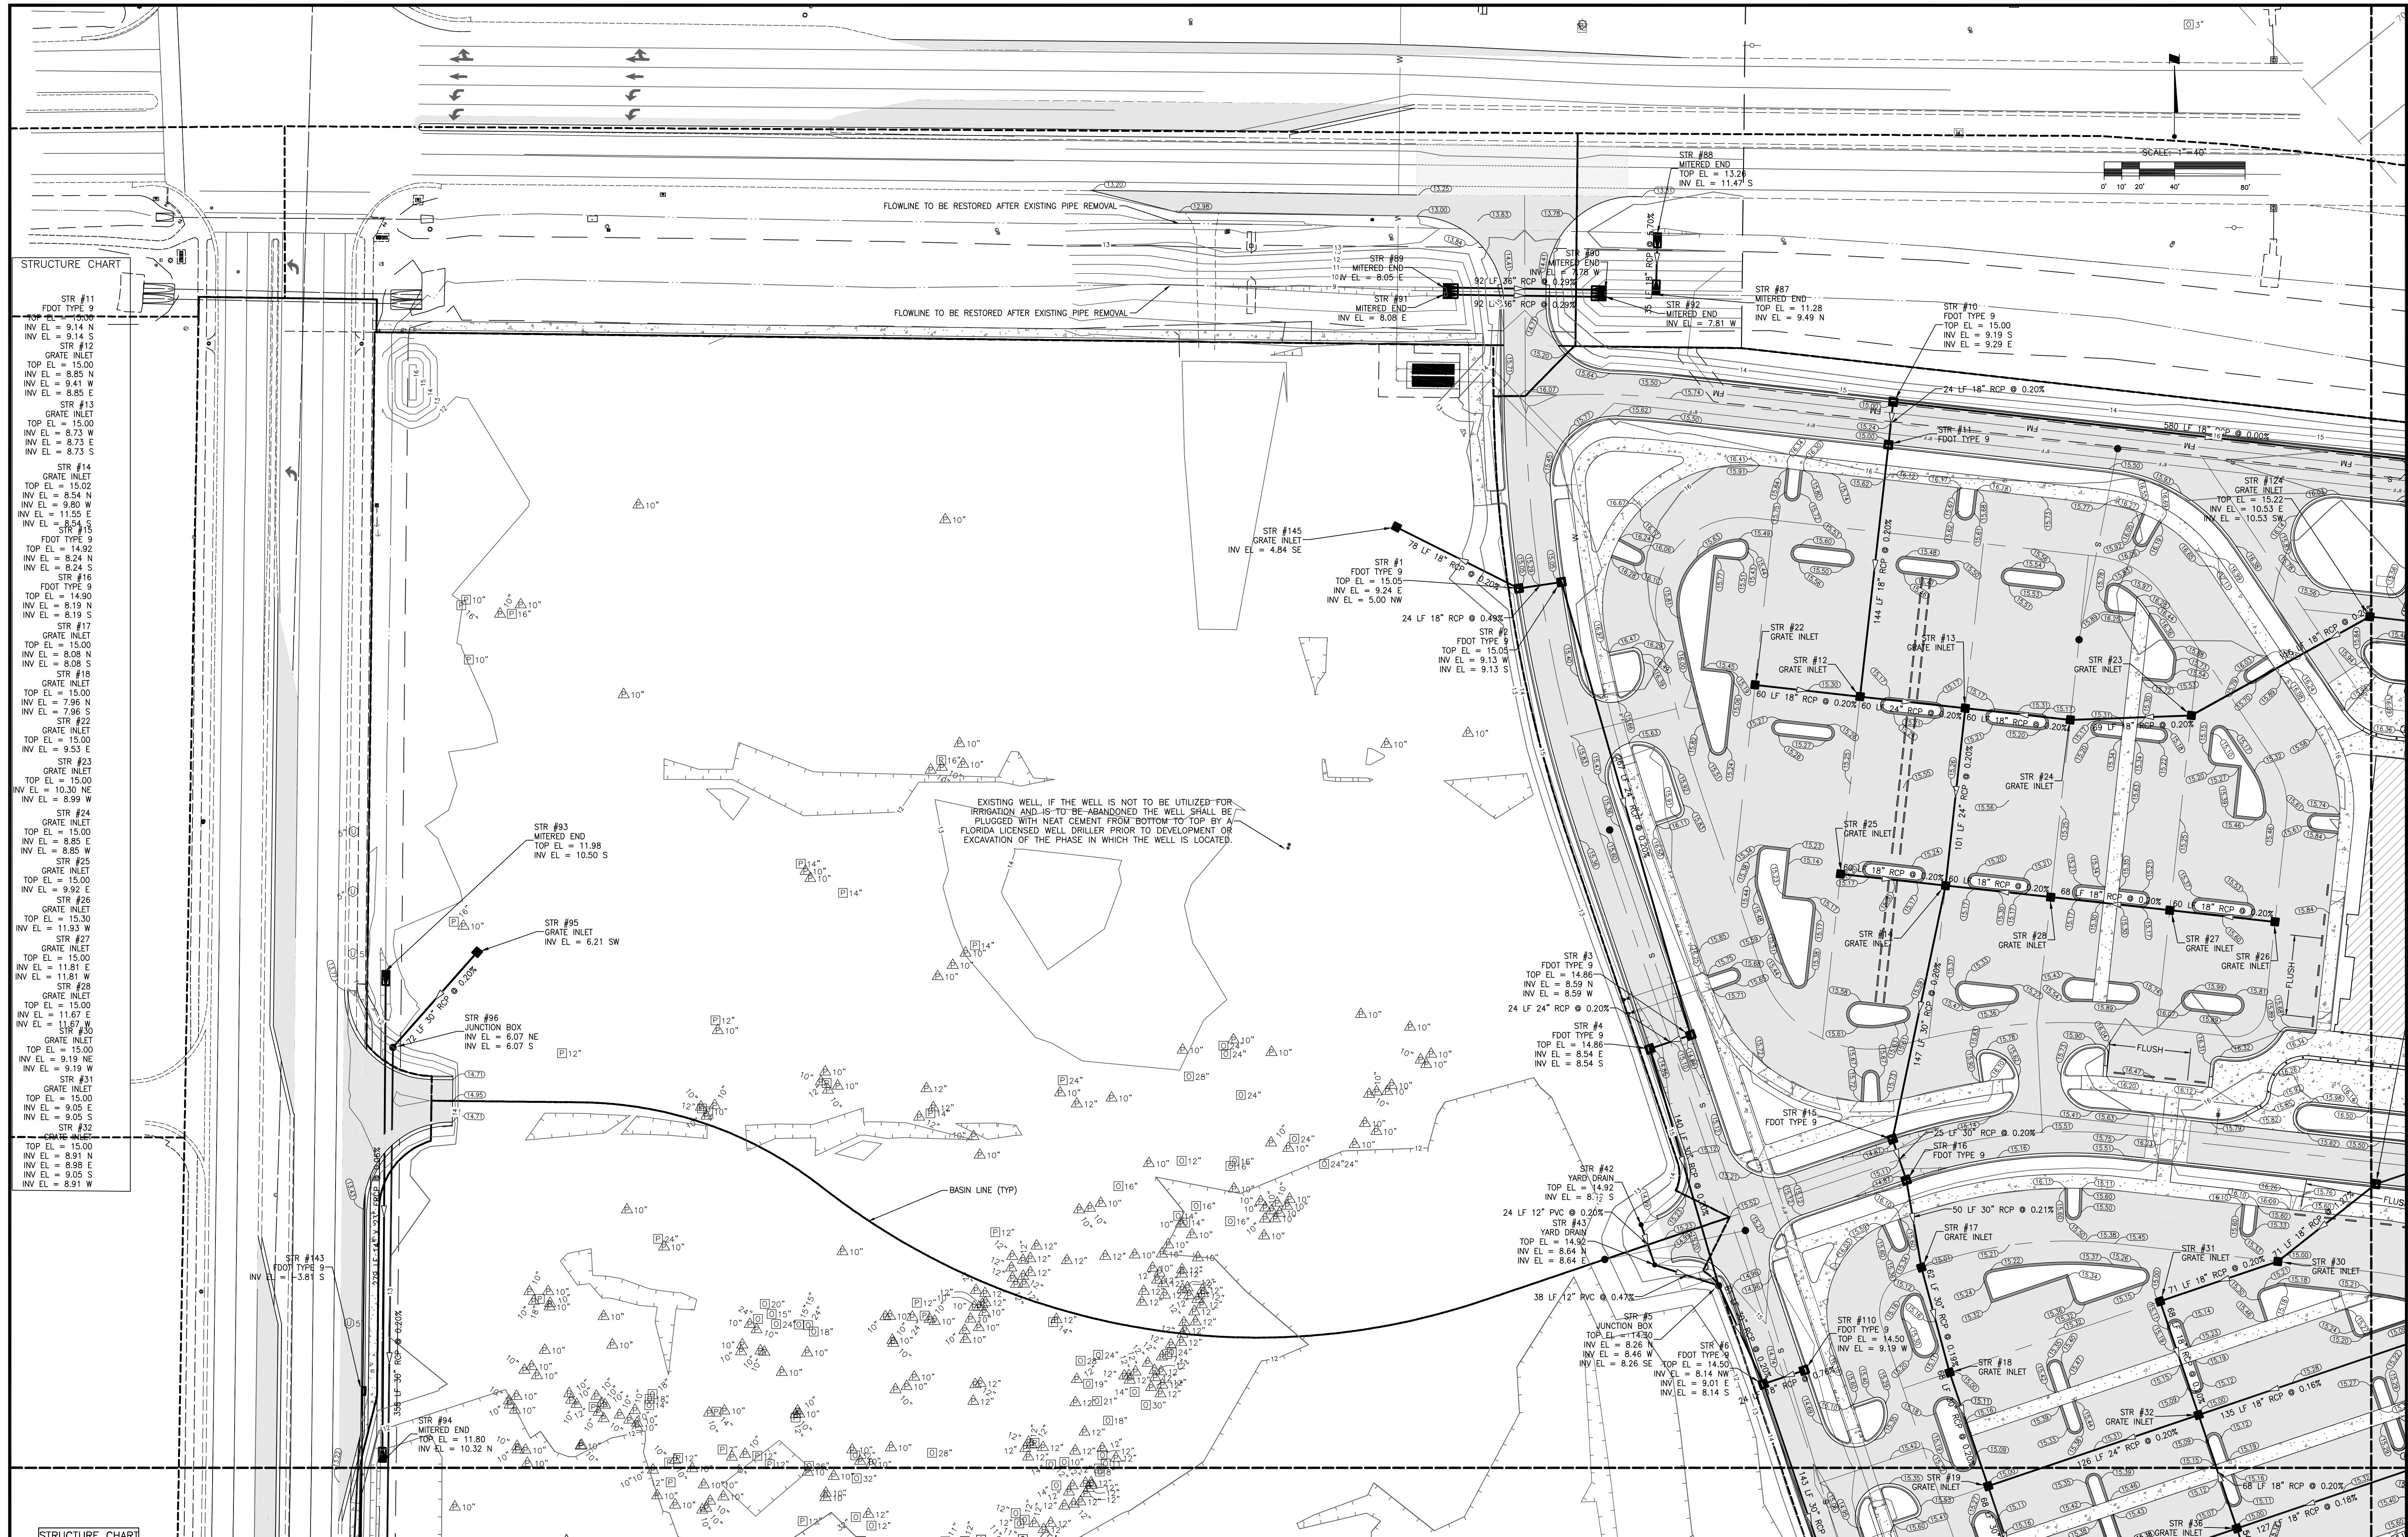


Table 1. Summary of the main characteristics of the four groups of patients.

	ACTIVITY
	DESIGNED BY

ALS/EMP. NO. DA
ED /88452 88 /



6900 Professional Parkway East, Sarasota, FL 34240-8414
Phone 941-907-6900 • Fax 941-907-6910
Certificate of Authorization #27013 • www.stantec.com

The Contractor shall verify and be

T: SARASOTA COUNTY
EMERGENCY BOARD


PUBLIC HOSPITAL BOARD
GARAGOTA MEMORIAL

ECT: SARASOTA MEMORIAL
HOSPITAL – VENICE

TITLE:

GRADING AND DRAINAGE PLAN

MELANIE DELEHANTY SMITH, P.E.
FLORIDA LICENSE NO. 75447
INDEX NUMBER:

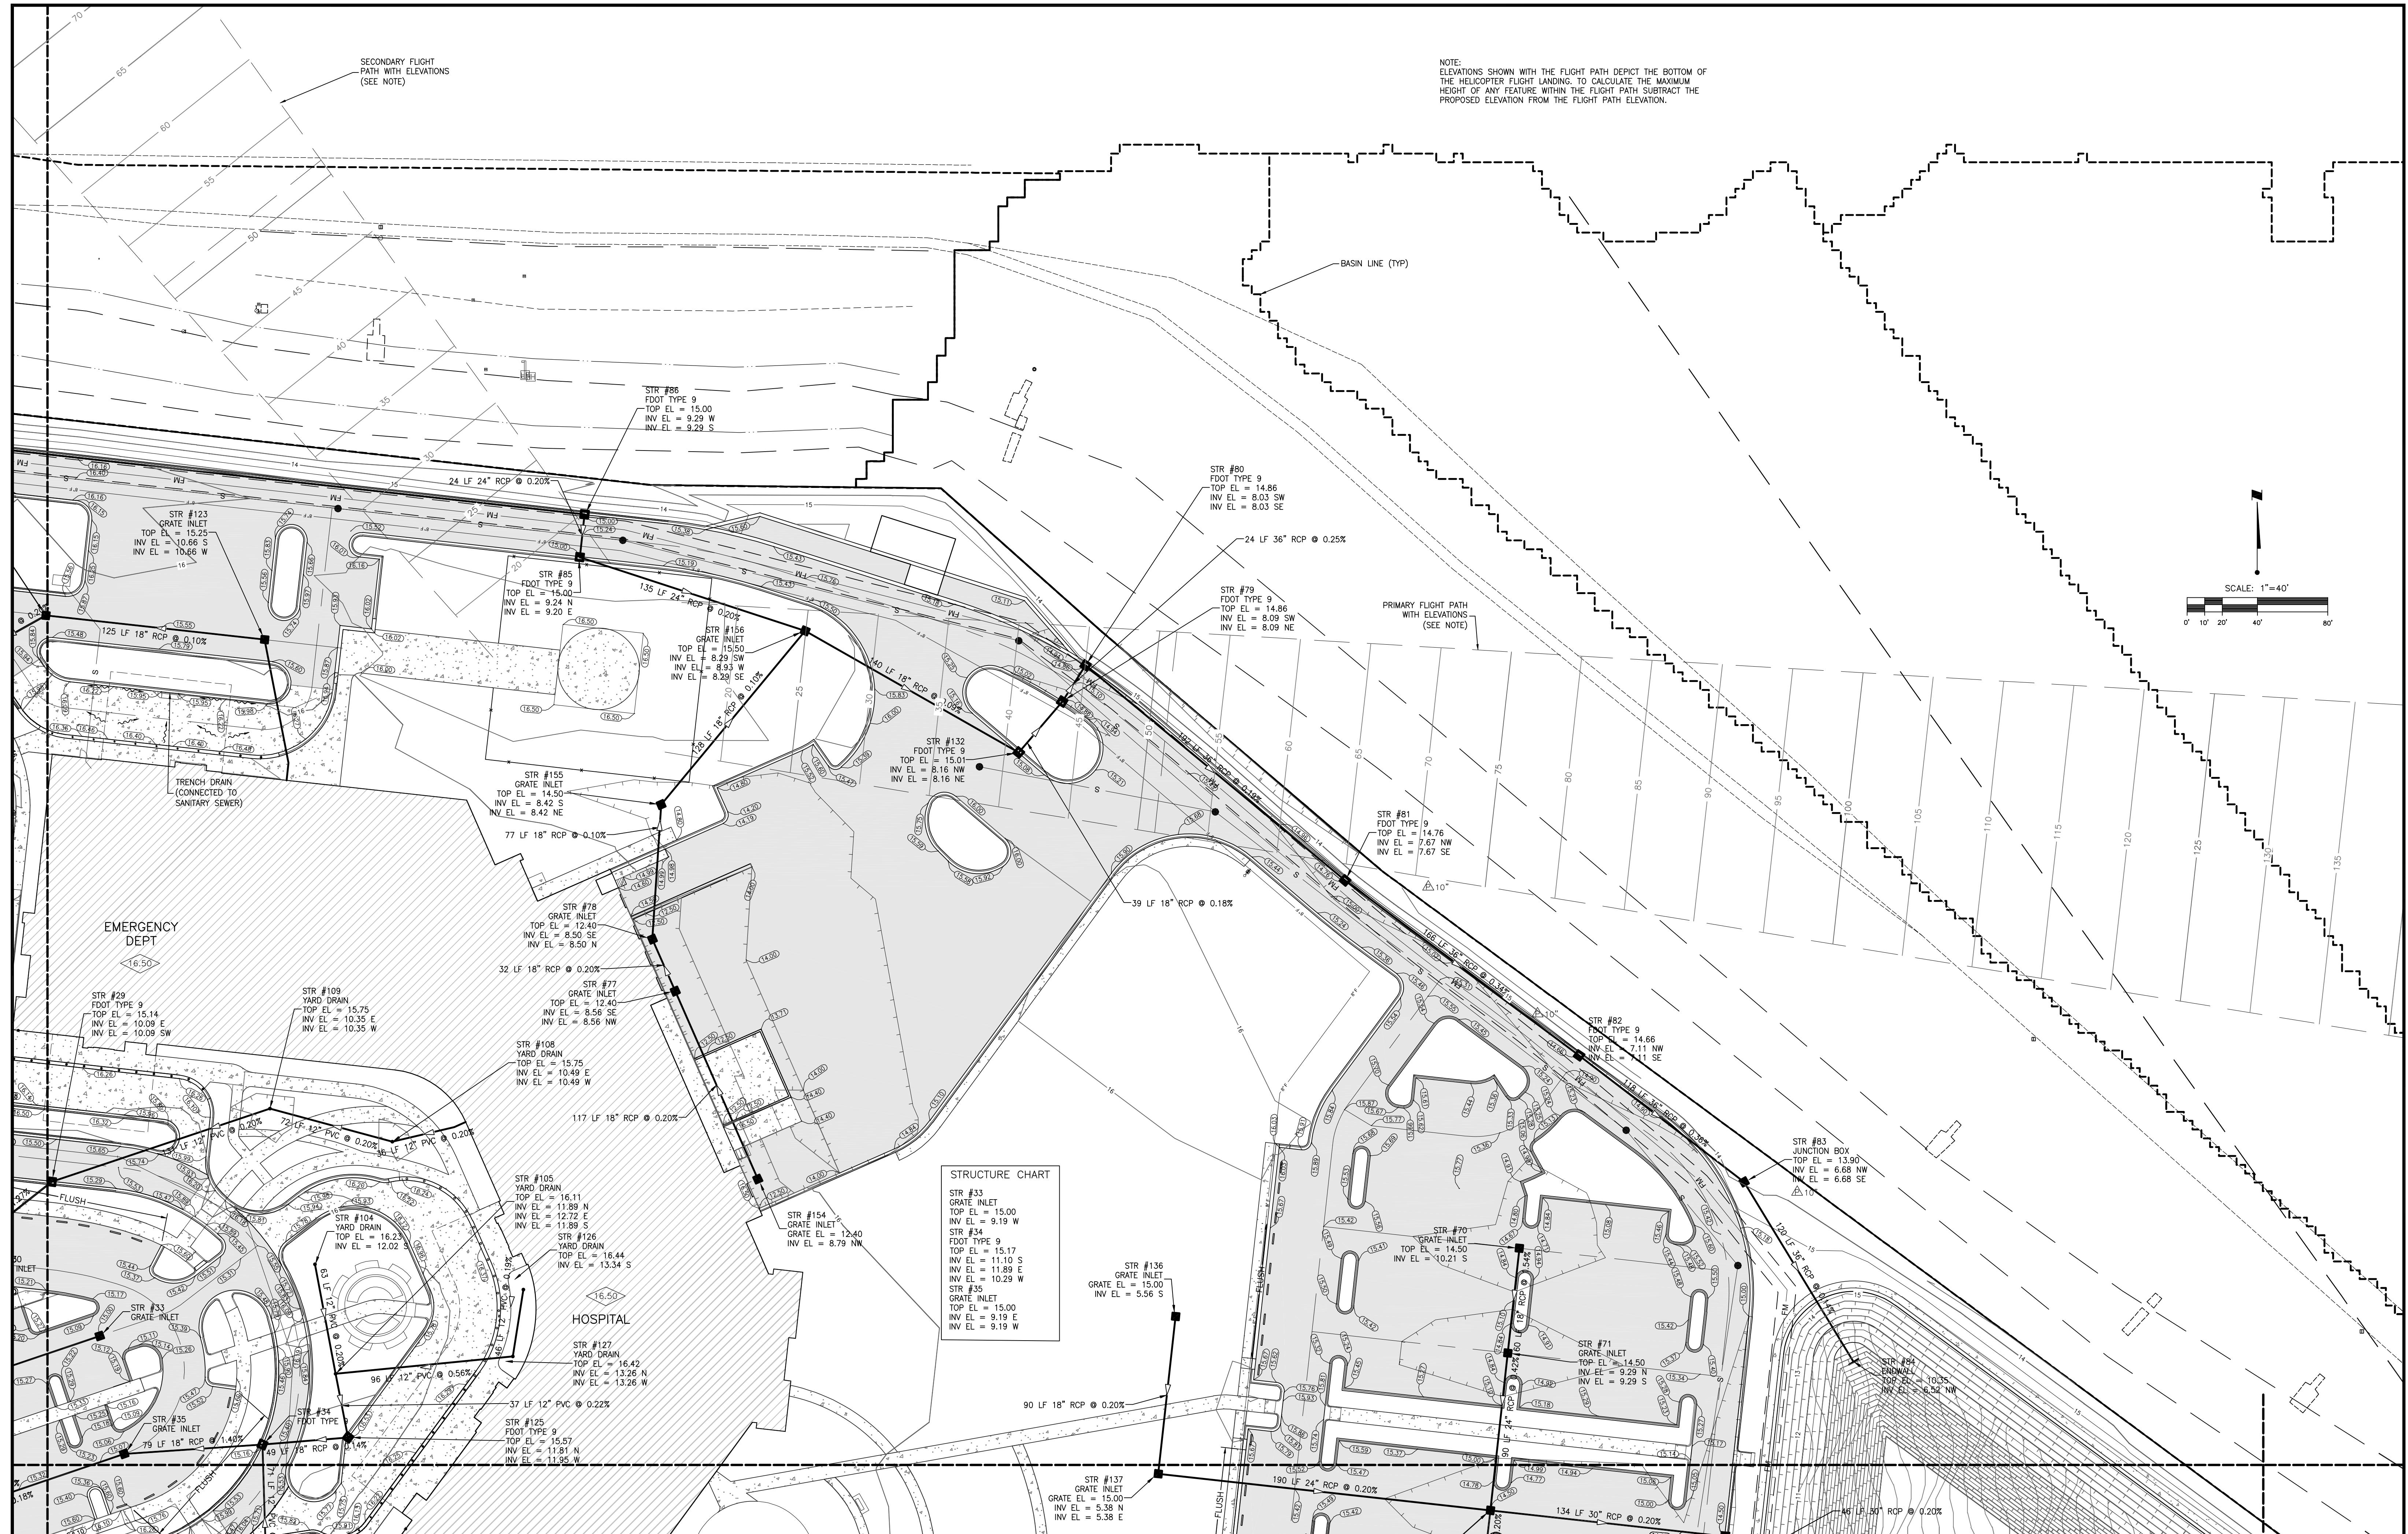

NOTE:
ELEVATIONS SHOWN WITH THE FLIGHT PATH DEPICT THE BOTTOM OF THE HELICOPTER FLIGHT LANDING. TO CALCULATE THE MAXIMUM HEIGHT OF ANY FEATURE WITHIN THE FLIGHT PATH SUBTRACT THE PROPOSED ELEVATION FROM THE FLIGHT PATH ELEVATION.

A	REVISED PER CITY COMMENTS
△ REV NO.	REVISION


			ACTIVITY	IN
			DESIGNED BY:	
			DRAWN BY:	
			CHECKED BY:	
02/06/19	RTD/89450		CONTRACT ADMIN. BY:	
	DATE	DRAWN BY / EMP. NO.	CHECKED BY / EMP. NO.	WM APPROVED BY:




**6900 Professional Parkway East, Sarasota,
Phone 941-907-6900 • Fax 941-907-6910
Certificate of Authorization #27013 • www.stantec.com**

<p>FL 34240-8414 om</p>	<p>The Contractor shall verify and be responsible for all dimensions. DO NOT scale the drawing - any errors or omissions shall be reported to Stantec without delay. The Copyrights to all designs and drawings are the property of Stantec. Reproduction or use for any purpose other than that authorized by Stantec is forbidden.</p>	<p>CLIENT: SARASOTA COUNTY PUBLIC HOSPITAL BOARD</p> <p>PROJECT: SARASOTA MEMORIAL HOSPITAL – VENICE</p>
-----------------------------	--	--

D	DATE: 02/2019	TITLE: GRADING AND DRAINAGE PLAN	MELANIE DELEHANTY SMITH, P.E. FLORIDA LICENSE NO. 75447 INDEX NUMBER: 215614375-002-131SD
	HORIZONTAL SCALE:		
VERTICAL SCALE:			
SEC: TWP: RCE: 35 38S 19E	CROSS REFERENCE FILE NO.:	PROJECT NUMBER: 215614375	SHEET NUMBER: 12 OF 18

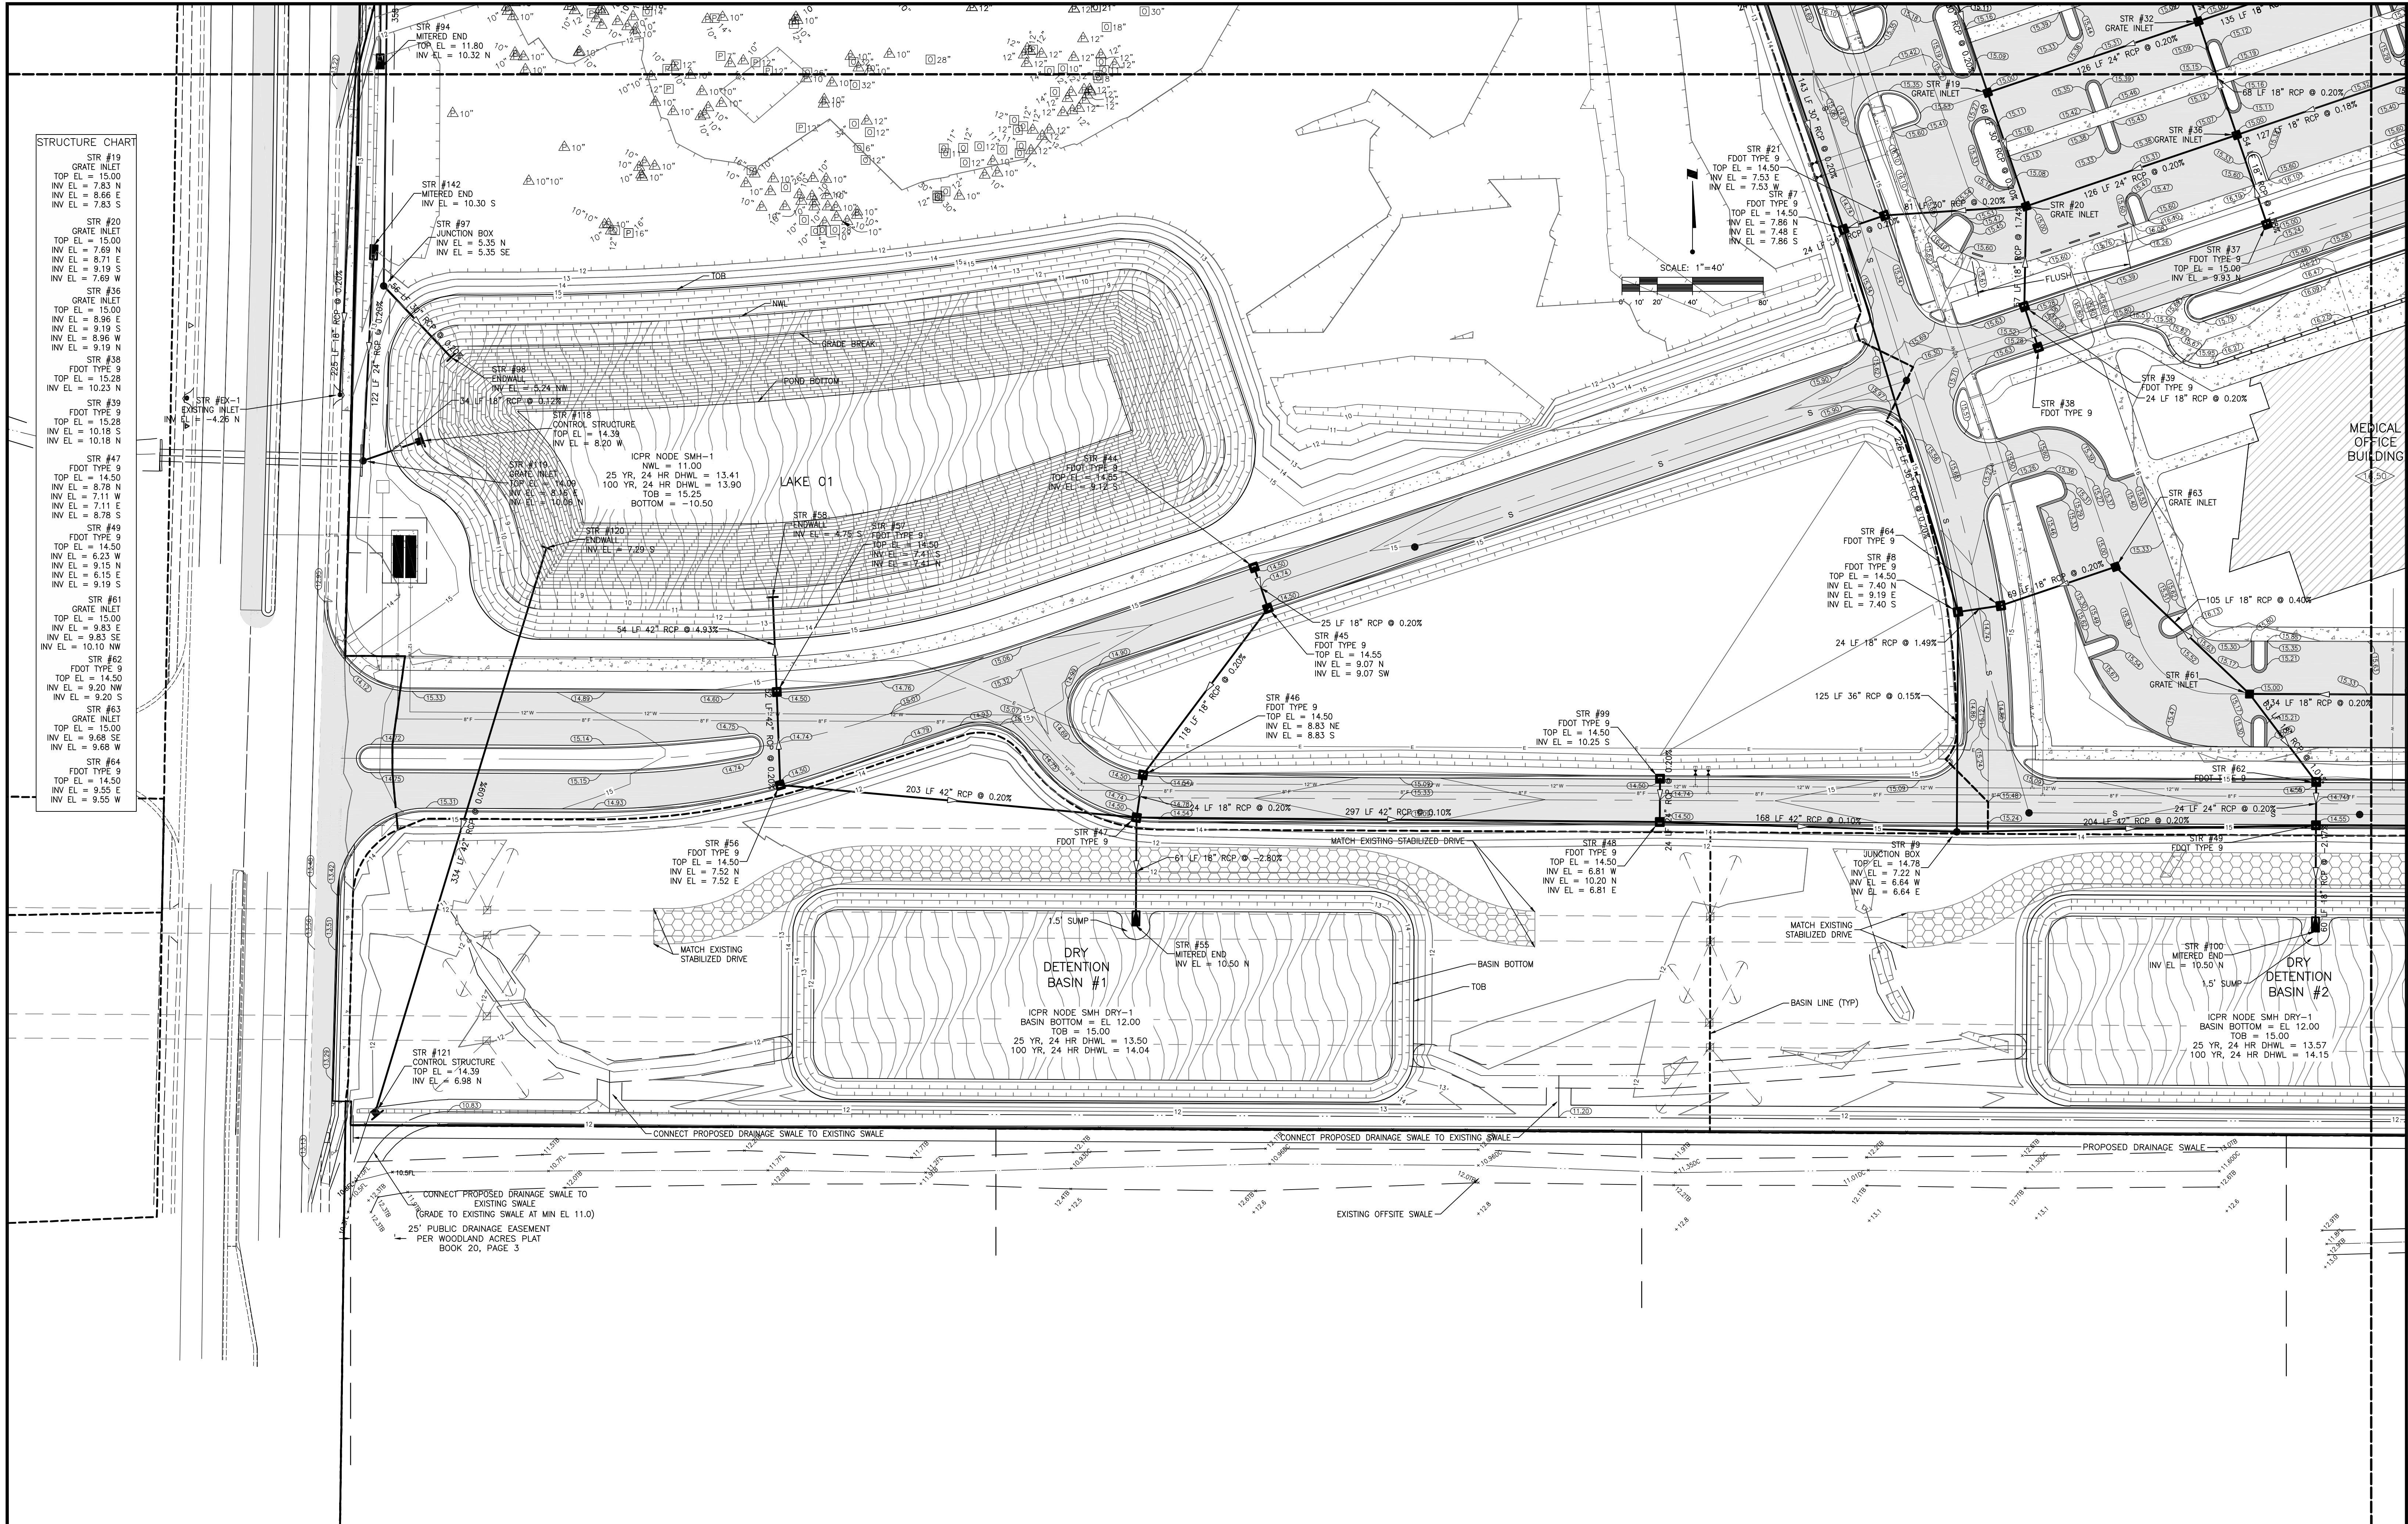

ACTIVITY	INITIALS/EMP. NO.	DATE	CLIENT:	TITLE:
DESIGNED BY:	RTD/89450	02/2019	SARASOTA COUNTY	02/2019
DRAWN BY:		02/2019	PUBLIC HOSPITAL BOARD	HORIZONTAL SCALE:
CHECKED BY:				VERTICAL SCALE:
CONTRACT ADMIN. BY:			PROJECT:	SEC: TWP: RGE: GROSS REFERENCE FILE NO.: PROJECT NUMBER: 215614375
WM APPROVED BY:				REVISION: 13 OF 18

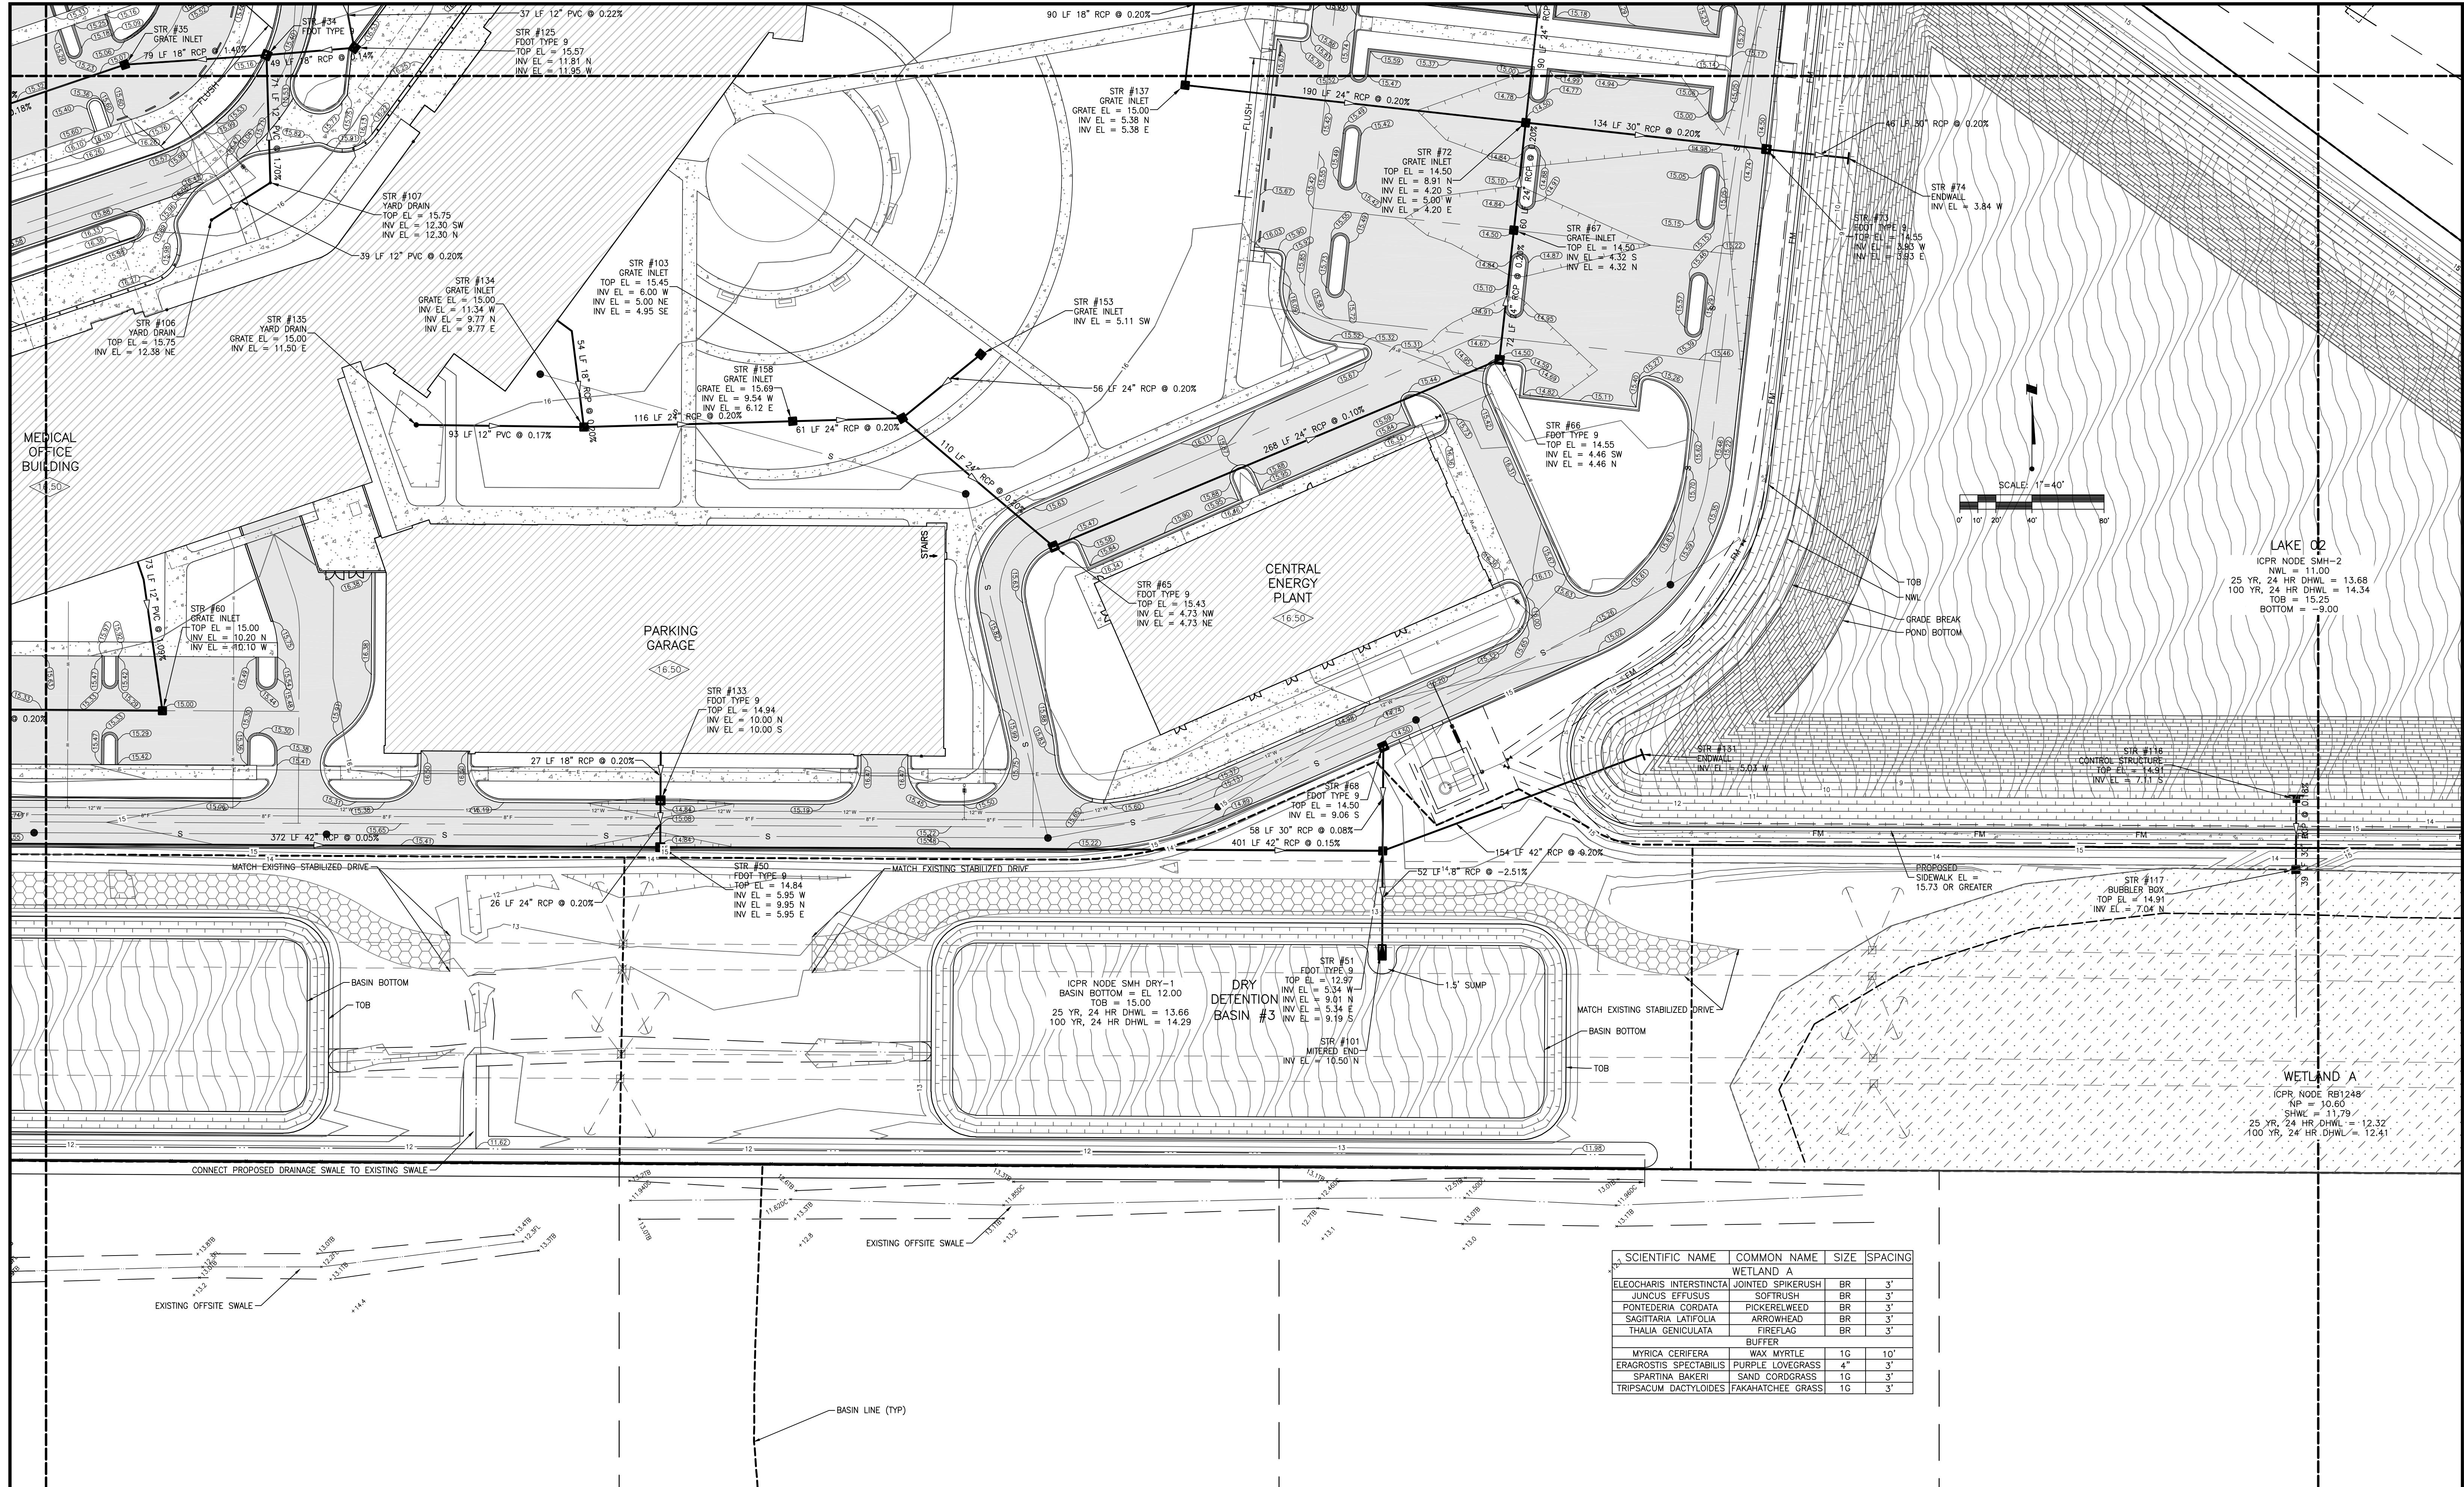

ACTIVITY	INITIALS/EMP. NO.	DATE
DESIGNED BY:	RTD/89450	02/2019
DRAWN BY:		02/2019
CHECKED BY:		
CONTRACT ADMIN. BY:		
WM APPROVED BY:		





6900 Professional Parkway East, Sarasota, FL 34240-8414
Phone 941-907-6900 • Fax 941-907-6910
Certificate of Authorization #27013 • www.stantec.com

The Contractor shall verify and correct any errors or omissions in the drawing - any errors or omissions shall be reported to Stantec without delay. The Contractor shall not copy or reproduce the drawing or any part thereof without the written permission of Stantec. Reproduction or use for any purpose other than that authorized by Stantec is forbidden.

CLIENT:
**SARASOTA COUNTY
PUBLIC HOSPITAL BOARD**
PROJECT:
**SARASOTA MEMORIAL
HOSPITAL - VENICE**

DATE: 02/2019
HORIZONTAL SCALE:
VERTICAL SCALE:
SEC: TWP: RGE: CROSS REFERENCE FILE NO.: PROJECT NUMBER: 215614375
MELANIE DELEAHNEY SMITH, P.E.
FLORIDA LICENSE NO. 75447
REVISION NUMBER: 002
SHEET NUMBER: 14 OF 18

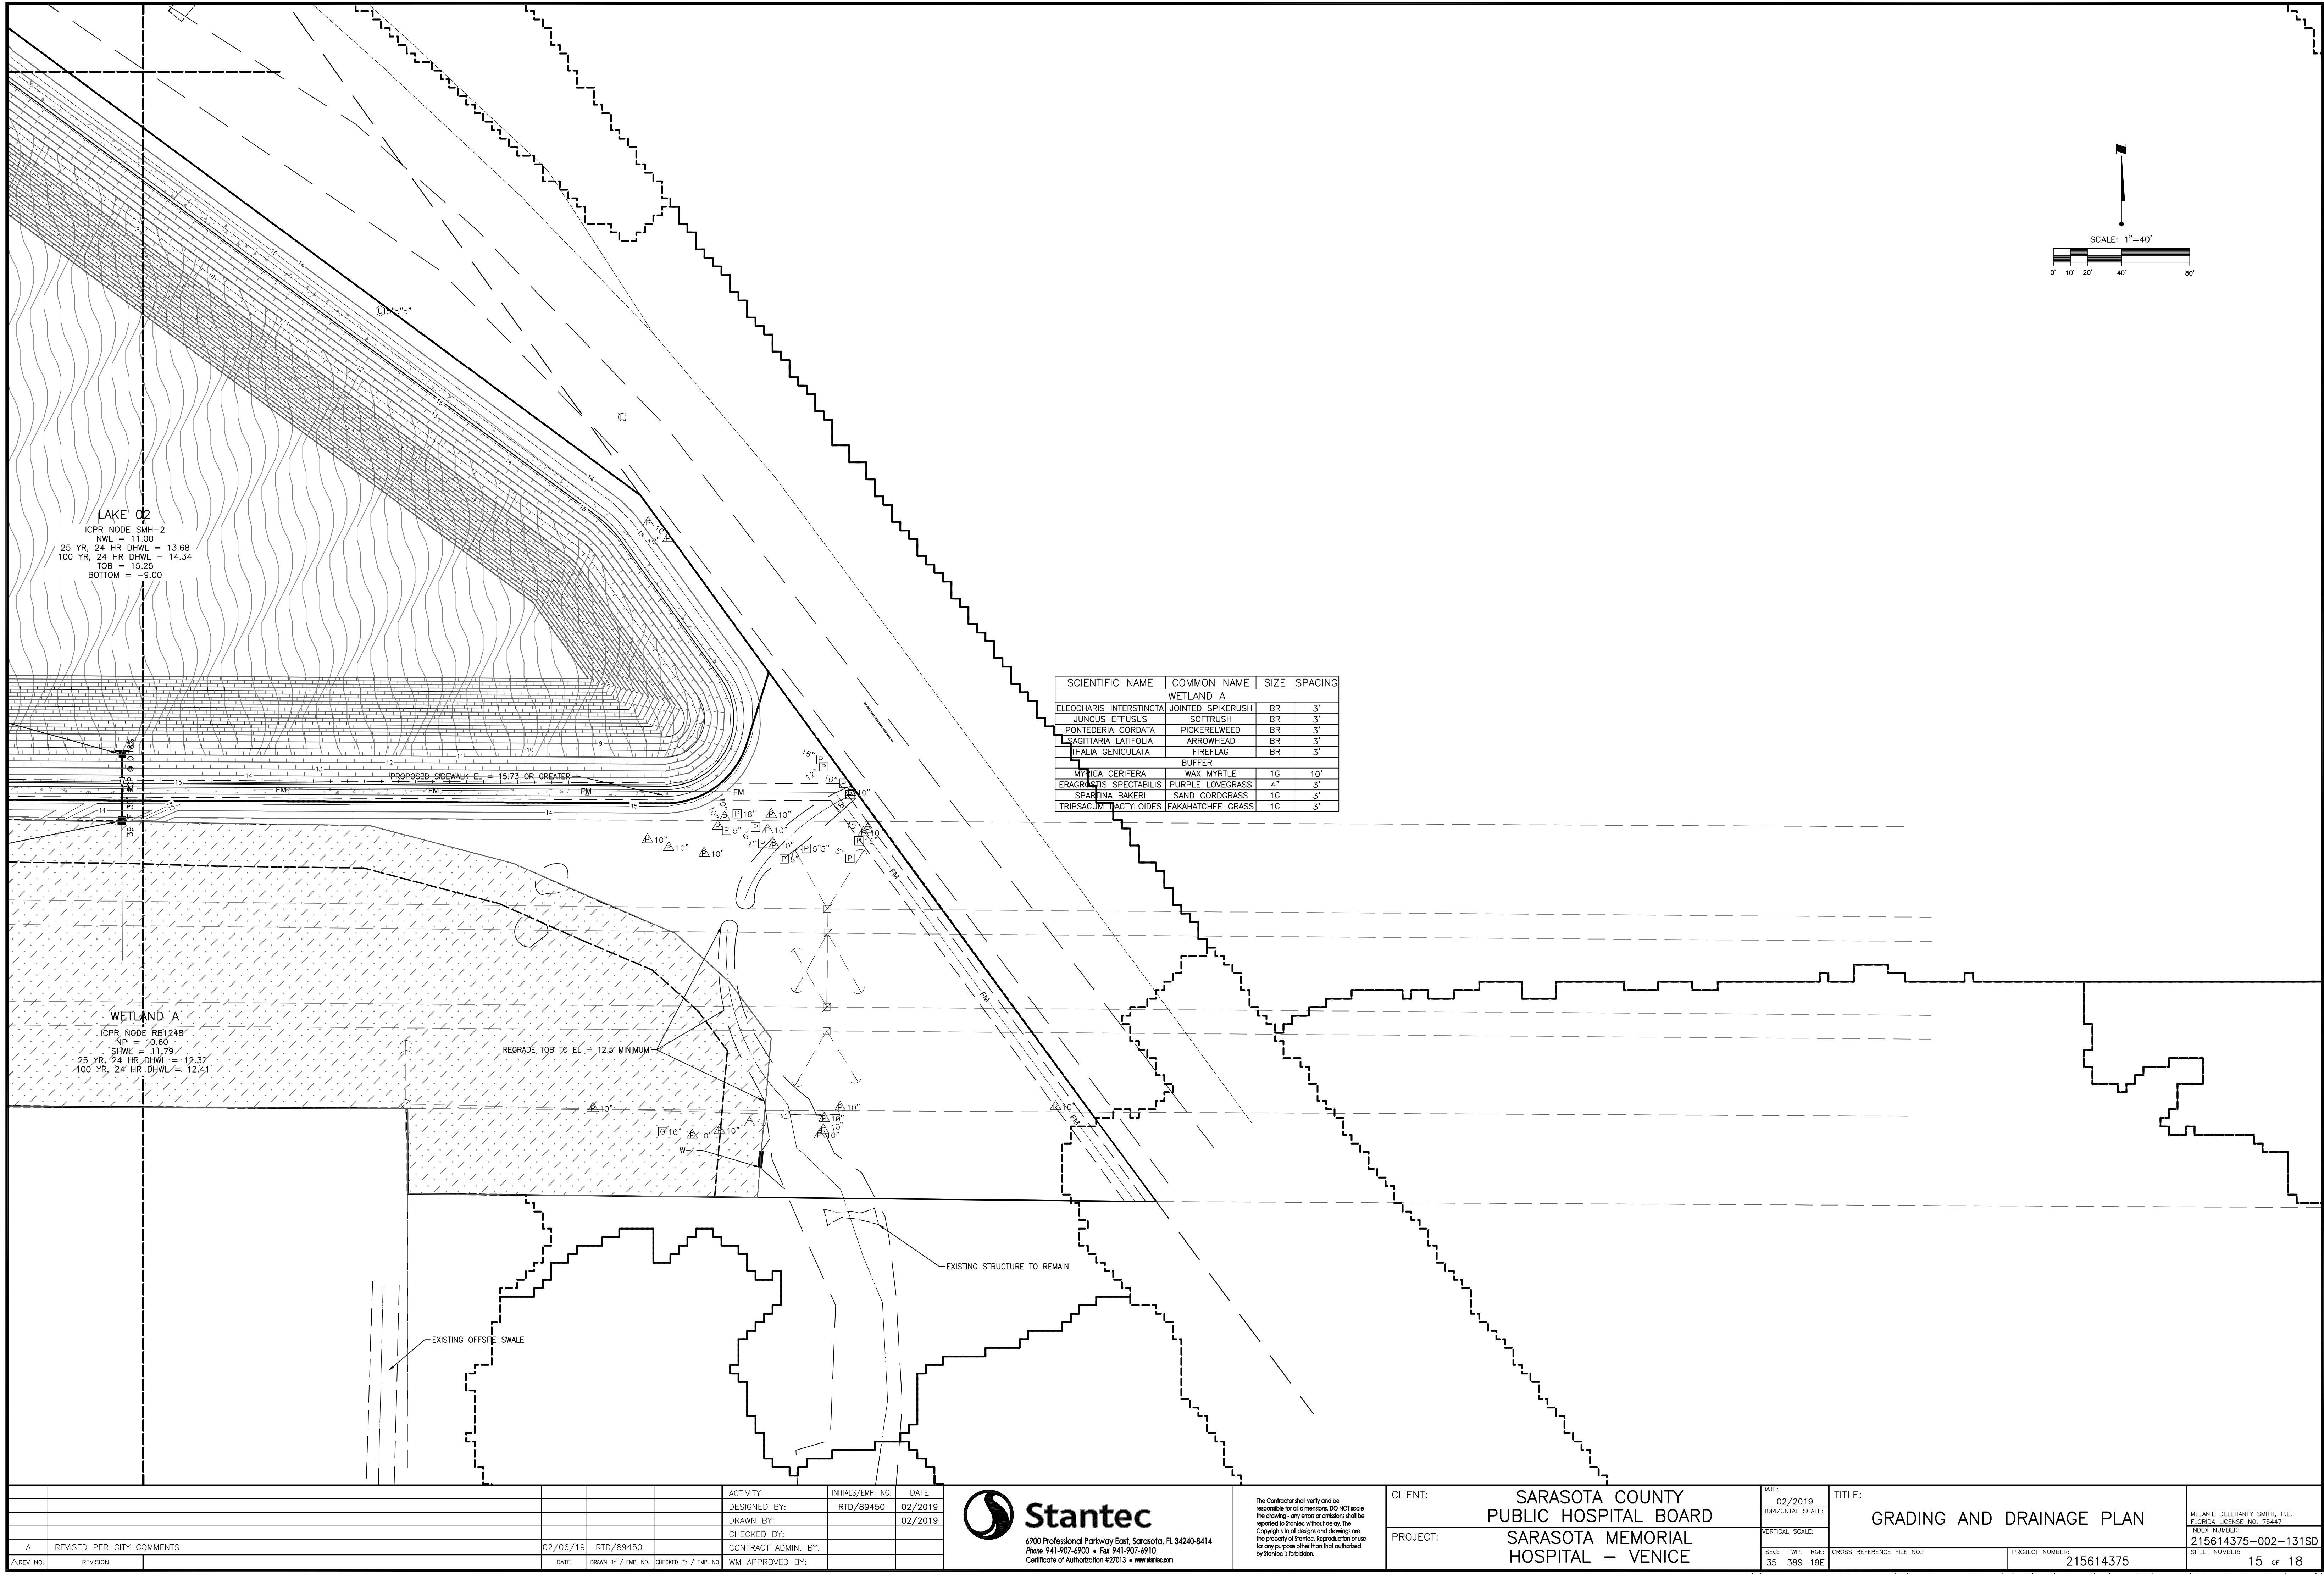

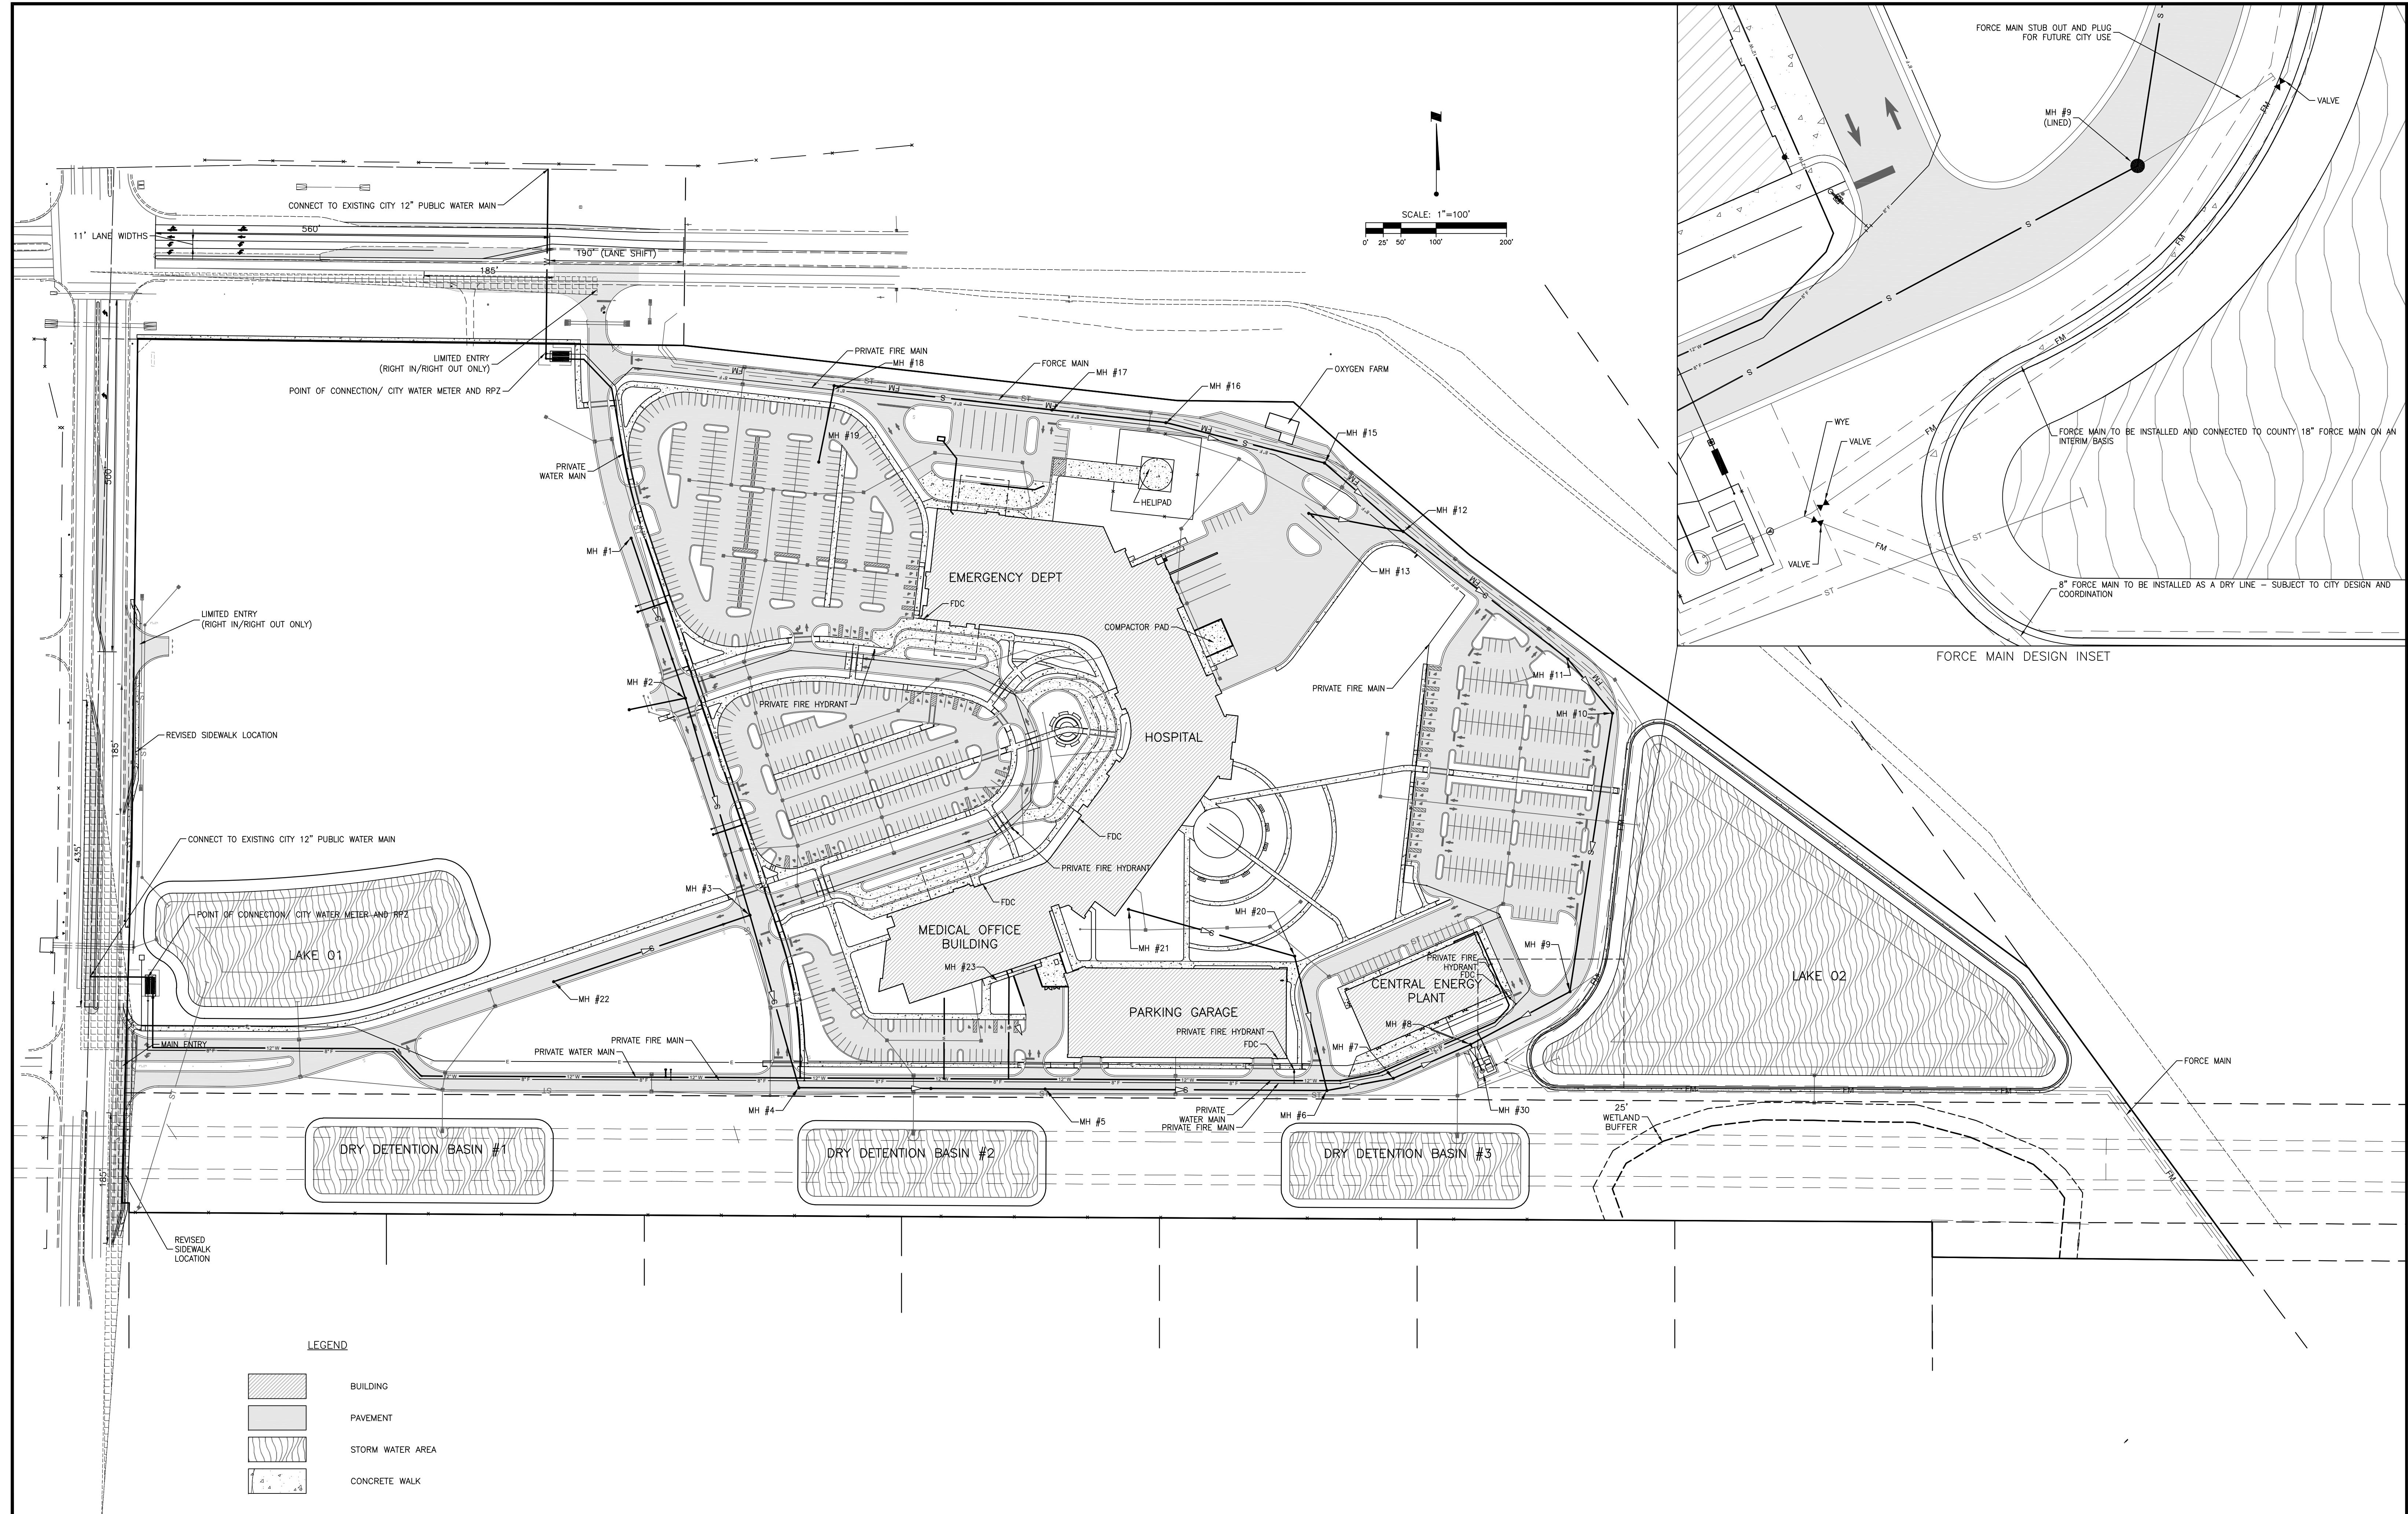

6900 Professional Parkway East, Sarasota, FL 34240-8414
Phone 941-907-6900 • Fax 941-907-6910
Certificate of Authorization #2013 • www.stantec.com

			ACTIVITY	INITIALS/EMP. NO.	DATE
B	REVISED PER CITY COMMENTS		DESIGNED BY:	RTD/89450	02/2019
A	REVISED PER CITY COMMENTS		CHECKED BY:		02/2019
			CONTRACT ADMIN. BY:		
△REV NO.	REVISION		DATE DRAWN BY / EMP. NO.	CHECKED BY / EMP. NO.	WM APPROVED BY:


The Contractor shall verify and correct any errors or omissions in the drawing - any errors or omissions shall be reported to Stantec without delay. The drawings and specifications herein are the property of Stantec. Reproduction or use for any purpose other than that authorized by Stantec is forbidden.

CLIENT: SARASOTA COUNTY
PUBLIC HOSPITAL BOARD

PROJECT: SARASOTA MEMORIAL
HOSPITAL - VENICE

DATE: 02/2019
HORIZONTAL SCALE:
VERTICAL SCALE:
SEC: TWP: RGE: GROSS REFERENCE FILE NO.: PROJECT NUMBER:
35 38S 19E 215614375-002-141UP
SHEET NUMBER: 215614375
16 OF 18

MELANIE DELEAHNEY SMITH, P.E.
FLORIDA LICENSE NO. 75447
INSTITUTE NUMBER:
215614375-002-141UP

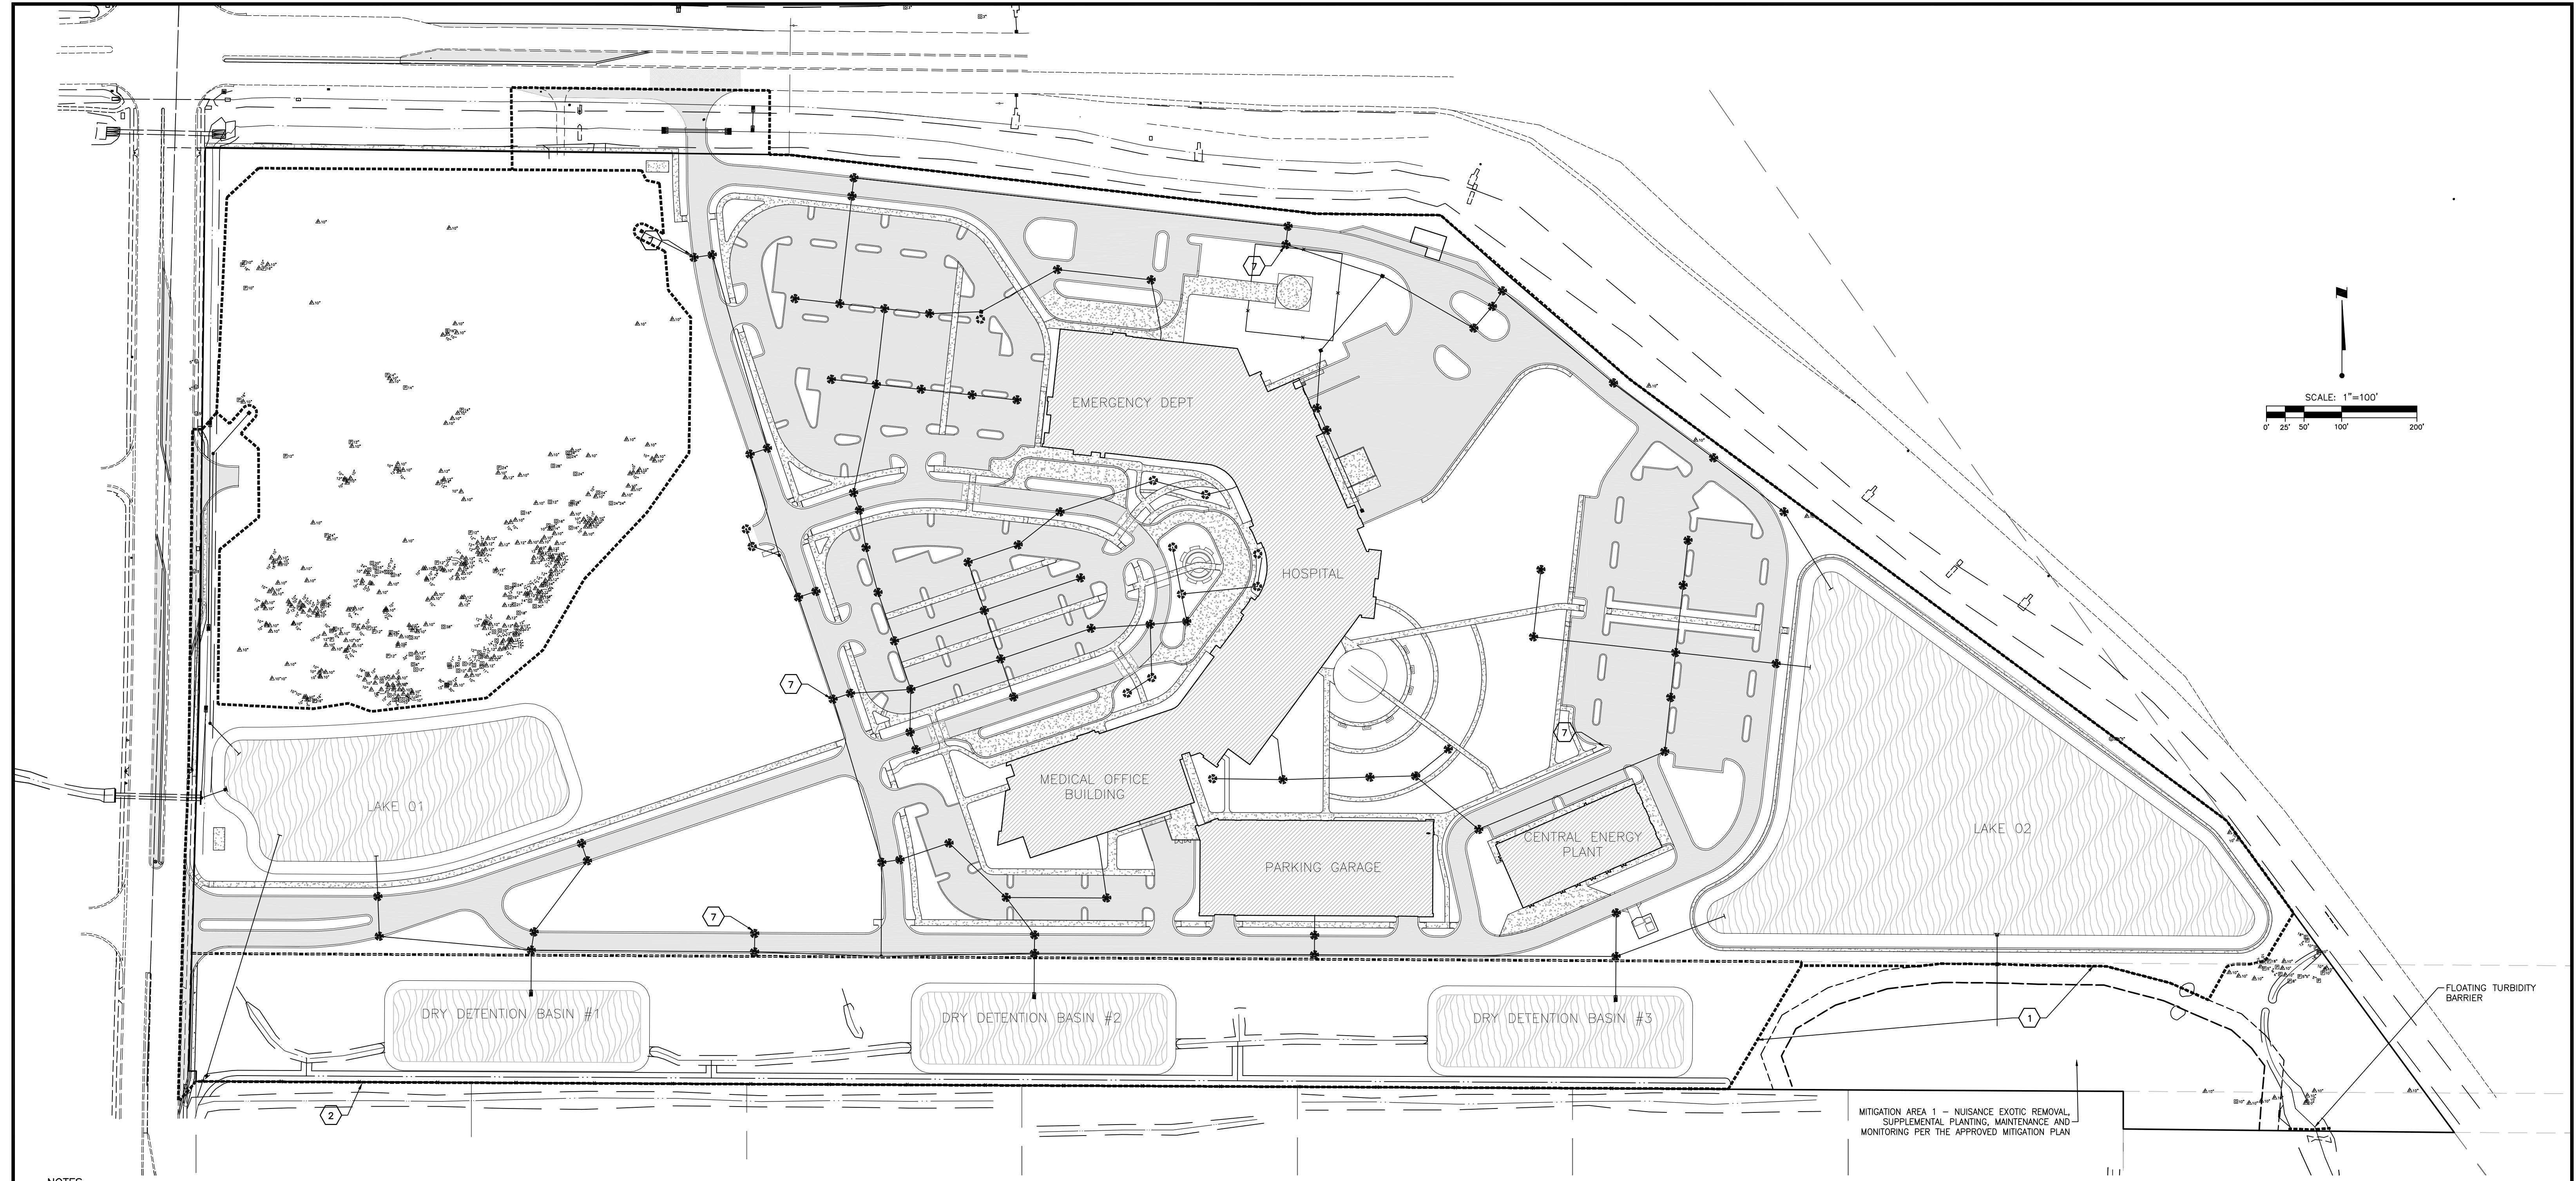


NOTES

- A COPY OF THIS BEST MANAGEMENT PRACTICES PLAN AND THE STORMWATER POLLUTION PREVENTION PLAN, SHALL BE KEPT AT THE WORK SITE AT ALL TIMES.
- THE CONTRACTOR SHALL ABIDE BY ALL APPLICABLE REQUIREMENTS AND CONDITIONS OF THE SOUTHWEST FLORIDA WATER MANAGEMENT DISTRICT (SWFWMD) PERMIT(S) AND HAVE A COPY OF THE PERMIT(S) ON SITE IF IT IS NECESSARY FOR GROUNDWATER DEWATERING TO DISCHARGE OFFSITE, THEN THE CONTRACTOR SHALL OBTAIN ALL APPLICABLE PERMITTING FROM THE FLORIDA DEPARTMENT OF ENVIRONMENTAL PROTECTION. FOR THE CONTRACTOR SHALL BE ALL RESPONSIBILITY AND COSTS FOR OBTAINING AND/OR MODIFYING ALL APPLICABLE PERMITTING FOR THE DISCHARGE OF GROUNDWATER DEWATERING AND FOR COMPLYING WITH ALL SWFWMD AND FDEP PERMITTING CONDITIONS.
- THE CONTRACTOR SHALL IMPLEMENT OTHER BEST MANAGEMENT PRACTICES AS DIRECTED BY THE ENGINEER OF RECORD OR OTHER REGULATORY AGENCIES.
- THE CONTRACTOR SHALL STAGE CONSTRUCTION IN PHASES WHENEVER POSSIBLE TO MINIMIZE SOIL LOSS AND CONTROL EROSION.
- THE CONTRACTOR SHALL PROVIDE A STABILIZED CONSTRUCTION ENTRANCE TO HELP REDUCE VEHICLE TRACKING OF SEDIMENTS. THE PAVED STREET ADJACENT TO THE SITE ENTRANCE WILL BE SWEEPED AS REQUIRED TO REMOVE ANY EXCESS MUD, DIRT OR ROCK TRACKED FROM THE SITE. DUMP TRUCKS HAULING MATERIAL FROM THE CONSTRUCTION SITE SHALL BE COVERED WITH A TARPAULIN.
- THE CONTRACTOR SHALL DIRECT ONSITE RUNOFF TO THE STORMWATER MANAGEMENT SYSTEM DURING CONSTRUCTION.
- THE CONTRACTOR SHALL SPINKLE OR OTHERWISE APPLY WATER TO AFFECTED CONSTRUCTION AREAS TO CONTROL BOTH SIGNIFICANT WIND EROSION AND FUGITIVE DUST.
- ALL INLET GRATES SHALL BE WRAPPED IN FILTER FABRIC AND ALL INLETS SHALL BE PROTECTED WITH SILT SCREENS OR HAY BALES IN ACCORDANCE WITH THE BMP PLAN. SILT BARRIERS SHALL REMAIN IN PLACE UNTIL SODDING AROUND INLETS IS COMPLETE. INLET GRATES SHOULD REMAIN WRAPPED UNTIL PROJECT IS COMPLETE.
- FOR DRAINAGE BASINS WITH 10 OR MORE DISTURBED ACRES AT ONE TIME, A TEMPORARY (OR PERMANENT) SEDIMENT BASIN PROVIDING 3,600 CUBIC FEET OF STORAGE PER ACRE DRAINED, OR EQUIVALENT CONTROL MEASURES, SHALL BE PROVIDED WHERE ATTAINABLE. FOR DRAINAGE BASINS WITH 3,600 CUBIC FEET OF STORAGE AREA PER ACRE DRAINED, DO NOT ALLOW FLOWS FROM OTHER AREAS AND FLOWS FROM OTHER AREAS THAT ARE EITHER UNSTABILIZED OR HAVE UNDERGONE FINAL STABILIZATION WHERE SUCH FLOWS ARE DIVERTED AROUND BOTH THE DISTURBED AREA AND THE SEDIMENT BASIN. FOR DRAINAGE BASINS WITH 10 OR MORE DISTURBED ACRES AT ONE TIME AND WHERE A TEMPORARY SEDIMENT BASIN PROVIDING 3,600 CUBIC FEET OF STORAGE PER ACRE DRAINED, OR EQUIVALENT CONTROLS IS NOT ATTAINABLE, A COMBINATION OF SMALLER SEDIMENT BASINS AND/OR SEDIMENT TRAPS AND OTHER BMP'S SHOULD BE USED. AT A MINIMUM, SILT FENCES, OR EQUIVALENT SEDIMENT CONTROLS ARE REQUIRED FOR ALL SIDESLOPE AND DOWNSLOP BOUNDARIES OF THE CONSTRUCTION AREA.
- AREAS THAT ARE DESIGNATED FOR PERMANENT STORMWATER INFILTRATION TREATMENT SYSTEMS (E.G., STORMWATER RETENTION PONDS) SHOULD NOT BE USED FOR TEMPORARY SEDIMENT BASINS UNLESS APPROPRIATE MEASURES ARE TAKEN TO ENSURE REMOVAL OF ACCUMULATED FINE SEDIMENTS, WHICH MAY CAUSE PREMATURE CLOGGING AND LOSS OF INFILTRATION CAPACITY, AND TO AVOID EXCESSIVE COMPACTION OF SOILS BY CONSTRUCTION MACHINERY OR EQUIPMENT.
- DEWATERING WILL OCCUR, AS REQUIRED, FOR ALL EXCAVATION ACTIVITY INCLUDING, BUT NOT LIMITED TO, STORM SEWERS, SANITARY SEWERS, WATER LINES AND OTHER UTILITIES.
- ALL CONSTRUCTION DEWATERING SHALL BE CONTAINED ON SITE, AT SPECIFIED LOCATIONS, AND ALLOWED TO INFILTRATE THE SOIL, UNLESS FDEP PERMIT IS OBTAINED FOR OFFSITE DISCHARGE. ALL DEWATERING GROUNDWATER DISCHARGE SHALL BE ROUTED THROUGH A TEMPORARY SEDIMENT SUMP PRIOR TO DISCHARGE TO WETLANDS, OTHER SURFACE WATER, OR OFFSITE. THE GENERAL PROCESS OF THE DEWATERING SYSTEM AS DEPICTED HEREIN SHALL BE ADHERED TO DURING CONSTRUCTION. IT SHALL BE THE RESPONSIBILITY OF THE CONTRACTOR TO OBTAIN ALL APPLICABLE APPROVALS FOR ANY MODIFICATIONS HE PROPOSES.
- THE DEWATERING SYSTEM SHALL USE A PUMP AND PIPING THAT IS LESS THAN 6 INCHES IN DIAMETER AND OPERATE LESS THAN A TOTAL OF SIX MONTHS. DEVIATION FROM THIS REQUIREMENT SHALL REQUIRE A WATER USE PERMIT. THE COST OF A WATER USE PERMIT AND ASSOCIATED MATERIALS SHALL BE BORNE BY THE CONTRACTOR.
- LAY SOD AROUND ALL INLETS, MITERED ENDWALLS, HEADWALLS, SWALES, POND SLOPES, AND A THREE FOOT (3') WIDE STRIP ADJACENT TO EDGE OF PAVEMENT OR AS DIRECTED BY THE ENGINEER AS SOON AS PRACTICAL TO PREVENT EROSION. DISTURBED PORTIONS OF THE SITE WHERE CONSTRUCTION ACTIVITIES PERMANENTLY CEASE SHALL BE STABILIZED WITH SOD OR WITH PERMANENT SEED AND MULCH IN ACCORDANCE WITH THE PLANS AND SPECIFICATIONS. PERMANENT STABILIZATION SHALL OCCUR AS SOON AS PRACTICAL BUT IN NO CASE MORE THAN 14 DAYS AFTER THE LAST CONSTRUCTION ACTIVITY.
- SODDING INCLUDES MAINTAINING SLOPES AND SOD UNTIL COMPLETION AND ACCEPTANCE OF TOTAL PROJECT OR GROWTH IS ESTABLISHED, WHICHEVER COMES LAST, UNTIL THEN, ALL EROSION, SILTATION, AND MAINTENANCE OF GRADES AND GRASS SHALL BE THE RESPONSIBILITY OF THE CONTRACTOR.
- TOP SOIL STOCK PILES AND DISTURBED PORTIONS OF THE SITE WHERE CONSTRUCTION ACTIVITY WILL TEMPORARILY CEASE FOR AT LEAST 21 DAYS SHALL BE STABILIZED WITH TEMPORARY SEED AND MULCH AS SOON AS PRACTICABLE BUT IN NO CASE MORE THAN 14 DAYS FROM THE LAST CONSTRUCTION ACTIVITY IN THAT AREA. THE TEMPORARY SEED AND MULCH SHALL BE INSTALLED IN ACCORDANCE WITH THE PROJECT SPECIFICATIONS.
- ALL SILTATION AND EROSION CONTROL MEASURES SHALL BE INSPECTED AND MAINTAINED AT A MINIMUM OF ONE PERIODIC INSPECTION FOR 1/4 OF AN INCH OF RAINFALL EVENT. THE CONTRACTOR SHALL MAINTAIN RECORDS OF ALL MAINTENANCE AND INSPECTIONS, ON SITE, UNTIL CONSTRUCTION IS COMPLETE. COPIES SHALL BE FURNISHED TO THE ENGINEER OR OWNER, UPON REQUEST.
- THE SITE SUPERINTENDENT WILL BE RESPONSIBLE FOR INSPECTIONS, MAINTENANCE AND REPAIR ACTIVITIES, FILLING OUT THE INSPECTION AND MAINTENANCE REPORT AND IF NECESSARY, REVISING THE STORMWATER POLLUTION PREVENTION PLAN CONSISTENT WITH MODIFICATIONS MADE DUE TO UNFORESEEN CAUSES, AS DIRECTED BY FIELD CONDITIONS.
- PERSONNEL SELECTED FOR INSPECTION AND MAINTENANCE RESPONSIBILITIES SHALL RECEIVE TRAINING FROM THE SITE SUPERINTENDENT FOR INSPECTION AND MAINTENANCE PRACTICES NECESSARY FOR KEEPING THE EROSION AND SEDIMENT CONTROLS USED ON SITE IN GOOD WORKING ORDER.
- A MAINTENANCE INSPECTION REPORT SHALL BE MADE AFTER EACH INSPECTION. A COPY OF THE REPORT FORM TO BE COMPLETED BY THE INSPECTOR IS INCLUDED IN THE STORMWATER POLLUTION PREVENTION PLAN.
- SILT FENCE SHALL BE INSPECTED FOR DEPTH OF SEDIMENT, TEARS, TO INSURE IF THE FABRIC IS SECURELY ATTACHED TO THE FENCE POSTS, AND TO INSURE THAT THE FENCE POSTS ARE INSTALLED FIRMLY IN THE GROUND.
- SILTATION ACCUMULATIONS GREATER THAN THE LESSER OF 12 INCHES OR ONE-HALF OF THE DEPTH OF THE SEDIMENT CONTROL BARRIER OR CONTROL DEVICES SHALL BE IMMEDIATELY REMOVED AND PLACED IN UPLAND AREAS. ALL SILTATION BARRIERS SHALL THEN BE RESTORED TO THEIR ORIGINAL CONDITIONS.
- THE SEDIMENT BASIN SHALL BE INSPECTED FOR DEPTH OF SEDIMENT, AND BUILT UP SEDIMENT WILL BE REMOVED WHEN IT REACHES TO PERCENT OF THE DESIGN CAPACITY OR AT THE END OF THE JOB, WHICHEVER COMES FIRST.
- DIVERSION DIKE, IF REQUIRED, SHALL BE INSPECTED AND ANY BREACHES PROMPTLY REPAIRED.
- TEMPORARY AND PERMANENT SEEDING AND PLANTING SHALL BE INSPECTED FOR BARE SPOTS, WASHOUTS, AND HEALTHY GROWTH.
- ALL MEASURES SHALL BE MAINTAINED IN GOOD WORKING ORDER; IF A REPAIR IS NECESSARY, IT SHALL BE INITIATED WITHIN 24 HOURS OF REPORT.
- THE LOCATION OF SILT FENCE AND OTHER BMP FACILITIES SHOWN ON THIS PLAN ARE APPROXIMATE ONLY. PERIODIC INSPECTION AND MAINTENANCE SHALL ENSURE THAT THESE FACILITIES ARE PLACED IN A LOCATION AND MANNER THAT DOES NOT CONFLICT WITH THE LIMITS OF CONSTRUCTION OR AREAS TO BE PROTECTED AS SET FORTH IN THESE PLANS.
- ALL CONSTRUCTION DEWATERING SHALL BE CONTAINED ON SITE AT SPECIFIED LOCATIONS AND ALLOWED TO INFILTRATE THE SOIL, UNLESS FDEP PERMITTING IS OBTAINED FOR OFFSITE DISCHARGE. THE SOUTHWEST FLORIDA WATER MANAGEMENT DISTRICT OVERSEES THE PERMITTING REQUIREMENTS OF DEWATERING MEANS AND METHODS. ALL DEWATERING EFFLUENT SHALL BE ROUTED TO A TEMPORARY SEDIMENT SUMP PRIOR TO DISCHARGE TO WETLANDS, OTHER SURFACE WATERS, OR OFFSITE. THE GENERAL PROCESS OF THE DEWATERING SYSTEM AS DEPICTED HEREIN SHALL BE ADHERED TO DURING CONSTRUCTION, THOUGH THE ACTUAL LAYOUT OF THE SYSTEM MAY BE CONSTRUCTED AS DIRECTED BY FIELD CONDITIONS.
- IF IT IS NECESSARY TO DISCHARGE DEWATERING EFFLUENT OFFSITE, THEN COVERAGE UNDER THE FLORIDA DEPARTMENT OF ENVIRONMENTAL PROTECTION (FDEP) "GENERIC PERMIT FOR THE DISCHARGE OF PRODUCED GROUND WATER FROM ANY NON-CONTAMINATED SITE ACTIVITY," MUST BE OBTAINED BY THE CONTRACTOR. SHOULD CONTAMINATION IN EXCESS OF THE THRESHOLDS FOR GENERIC PERMITTING BE FOUND IN THE REQUIRED SAMPLING, AN "INDIVIDUAL PERMIT FOR WASTEWATER DISCHARGE" IS REQUIRED. THE CONTRACTOR SHALL BEAR ALL RESPONSIBILITY AND COSTS FOR OBTAINING THE APPLICABLE PERMIT FOR DISCHARGE OF DEWATERING EFFLUENT AND FOR COMPLYING WITH THE PERMIT CONDITIONS.
- ALL BMP'S MUST BE INSPECTED WEEKLY OR AFTER EVER 0.5 INCH OF RAINFALL EVENT AND ALL INSPECTION REPORTS MUST BE AVAILABLE FOR INSPECTION ON SITE.

BMP LEGEND


- (1) WETLAND BUFFER (DOUBLE)
(AS PER BEST MANAGEMENT PRACTICES DETAILS, FIGURE 1)
- (2) SILT FENCE
(AS PER BEST MANAGEMENT PRACTICES DETAILS, FIGURE 2)
- (3) BAILEY TARP
(AS PER BEST MANAGEMENT PRACTICES DETAILS, FIGURE 3)
- (7) INLET PROTECTION
(AS PER BEST MANAGEMENT PRACTICES DETAILS, FIGURE 7)

		ACTIVITY	INITIALS/EMP. NO.	DATE	Stantec		CLIENT:	SARASOTA COUNTY PUBLIC HOSPITAL BOARD	TITLE:	BEST MANAGEMENT PRACTICES PLAN	MELANIE DELEYHANE SMITH, P.E. FLORIDA LICENSE NO. 75447 INTER. NUMBER: 215614375
A	REVISED PER CITY COMMENTS		RTD/89450	02/2019			PROJECT:	SARASOTA MEMORIAL HOSPITAL - VENICE	SEC: 35 385 19E	GROSS REFERENCE FILE NO.: 215614375	PROJECT NUMBER: 215614375
REV. NO.	REVISION			DATE DRAWN BY / EMP. NO. CHECKED BY / EMP. NO.	WM APPROVED BY:						
A	REVISED PER CITY COMMENTS			02/06/19 RTD/89450							

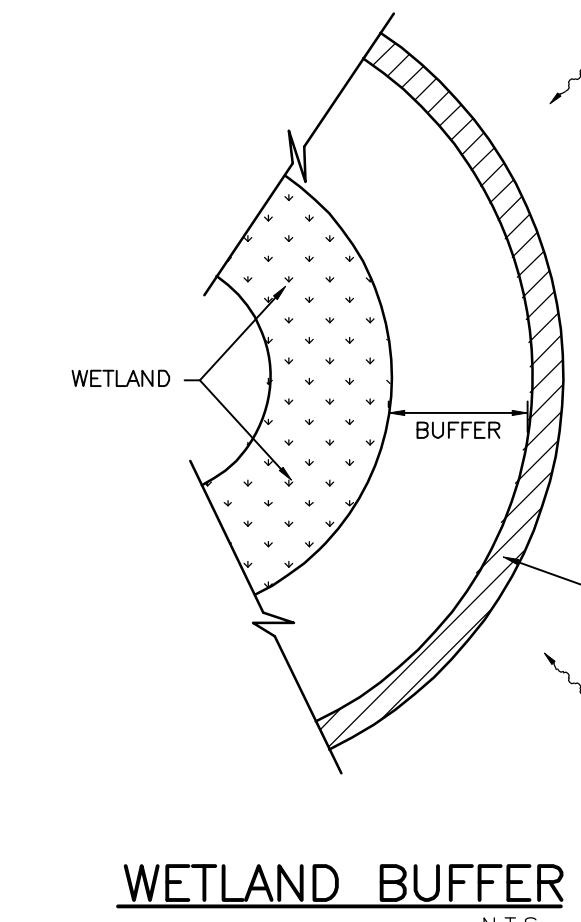


WETLAND BUFFER
N.T.S.

FIGURE 1

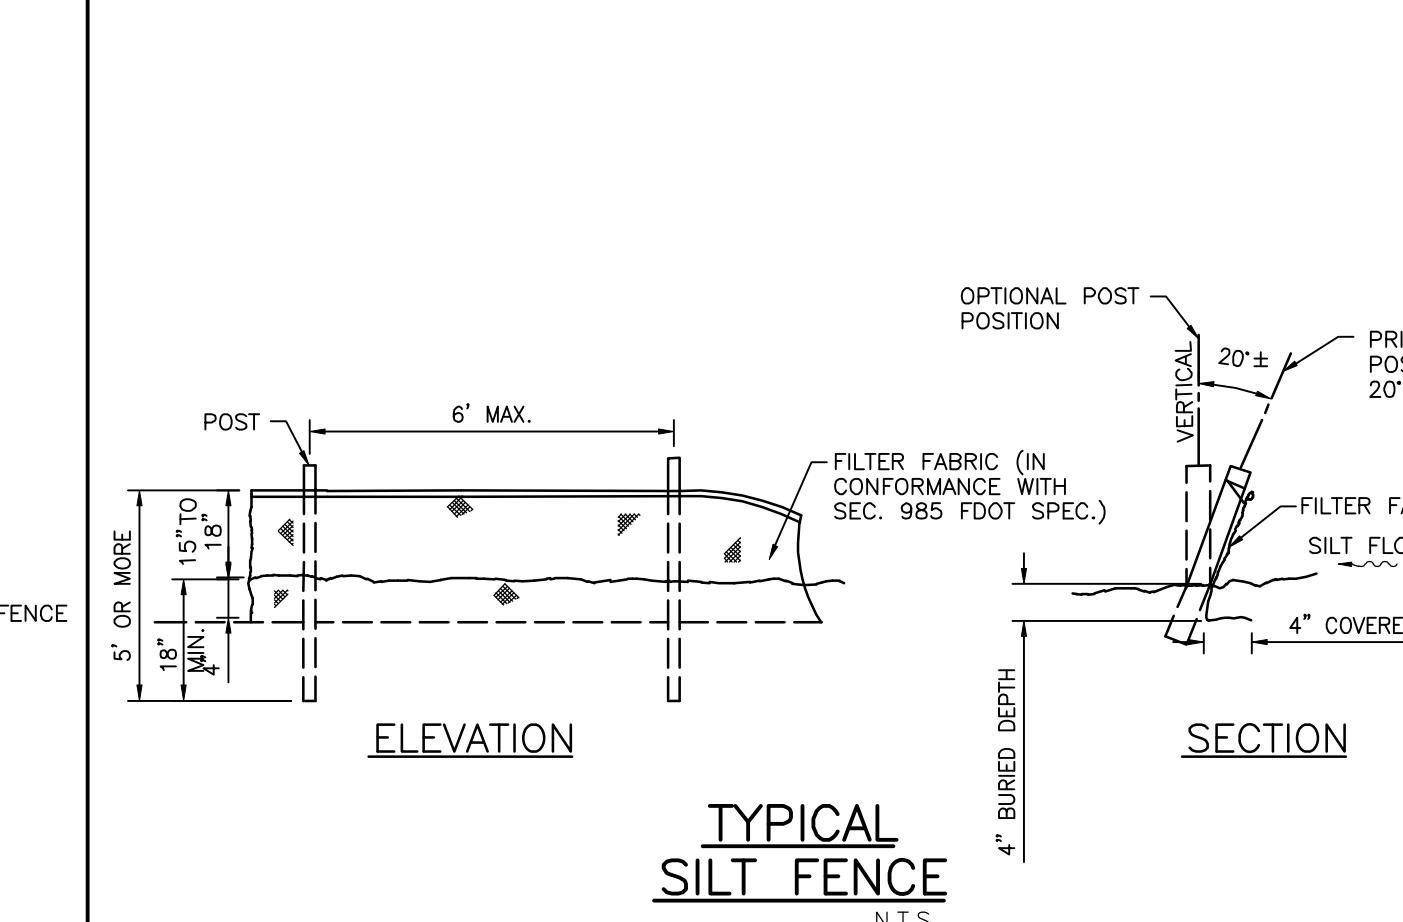


TYPICAL SILT FENCE
N.T.S.

FIGURE 2

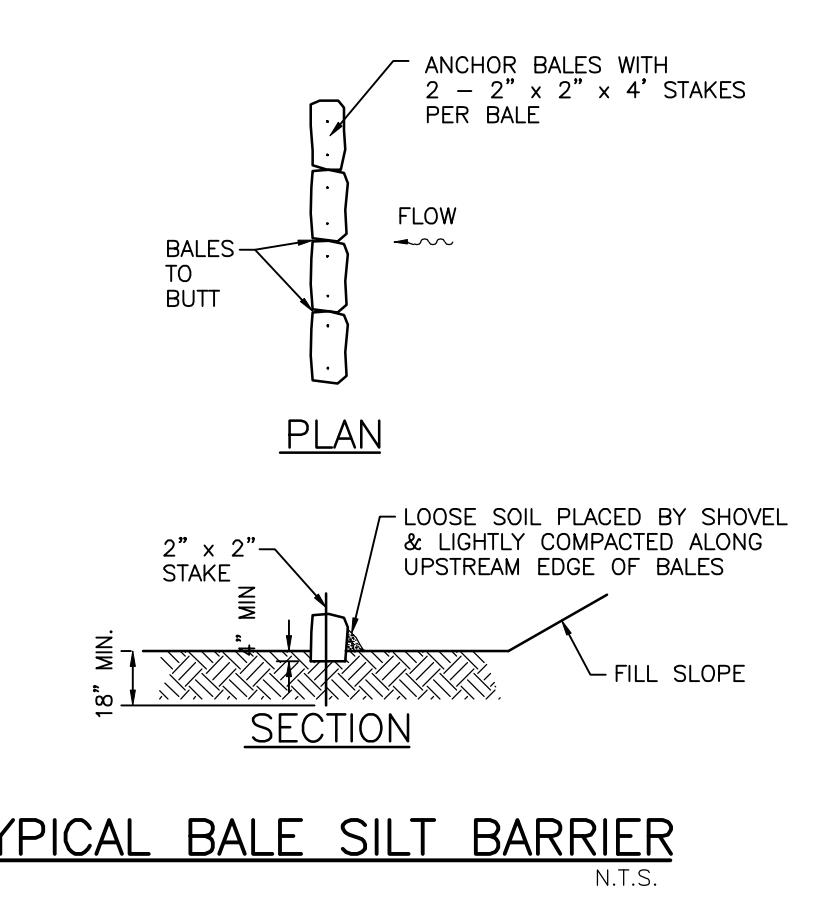


TYPICAL BALE SILT BARRIER
N.T.S.

FIGURE 3

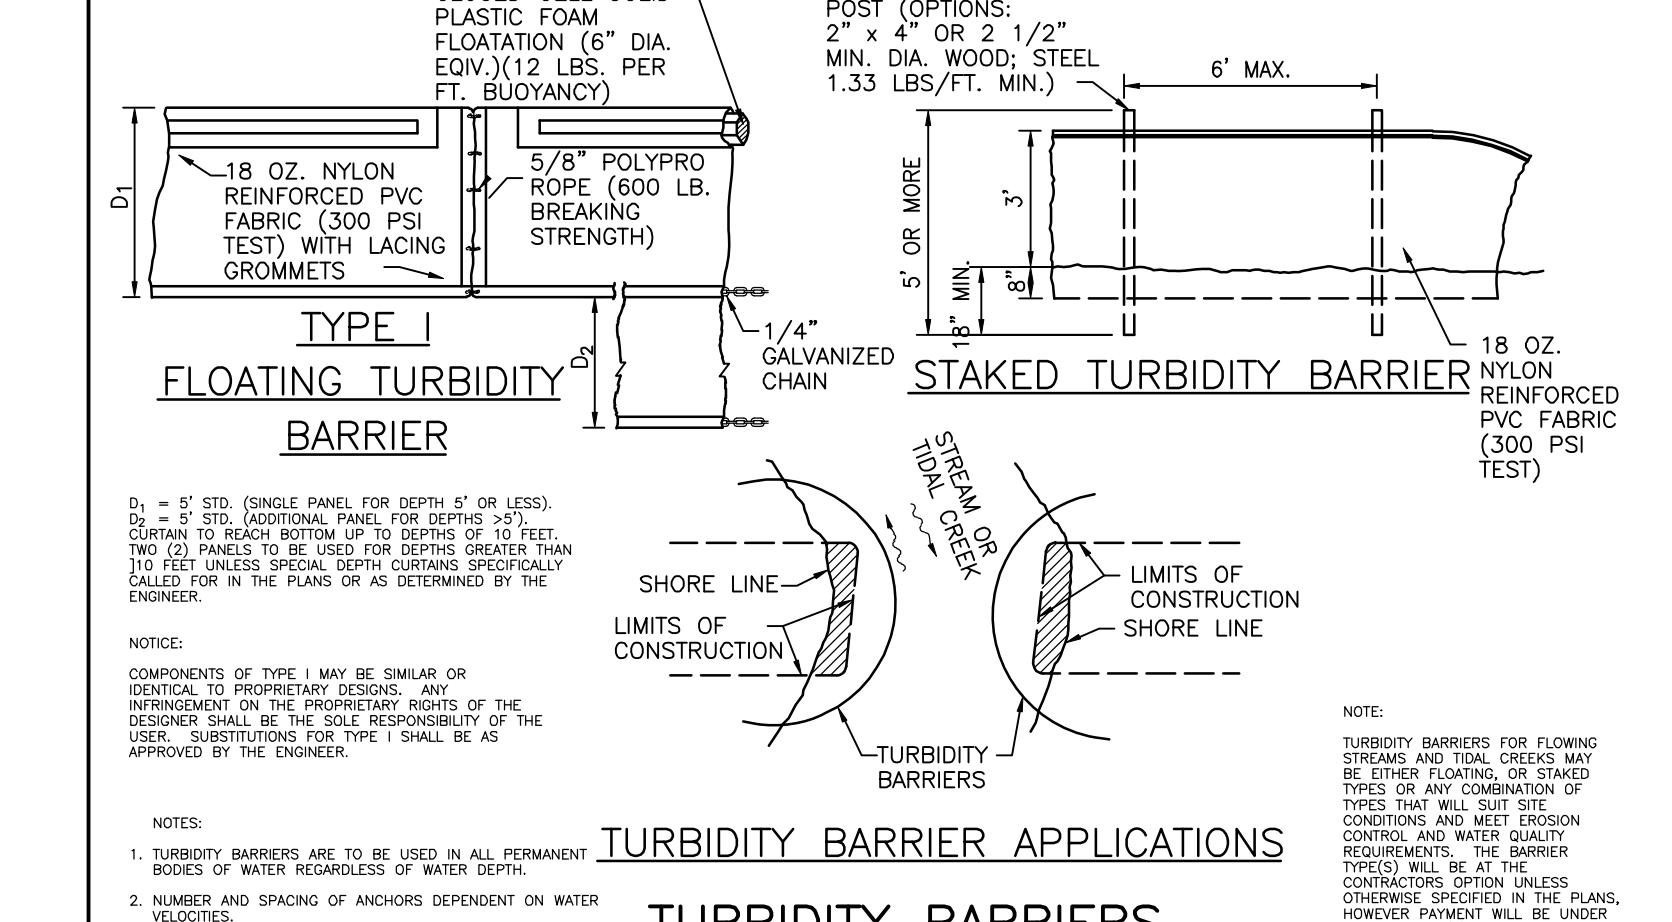


TURBIDITY BARRIER APPLICATIONS
TURBIDITY BARRIERS
N.T.S.

FIGURE 4

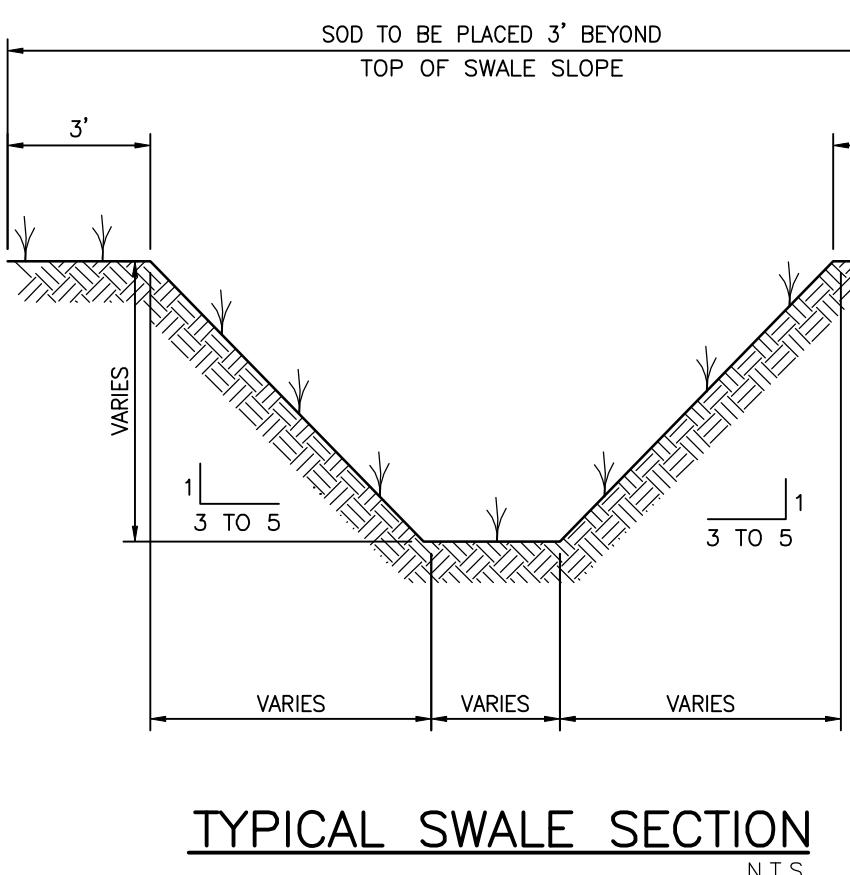


TYPICAL SWALE SECTION
N.T.S.

FIGURE 5

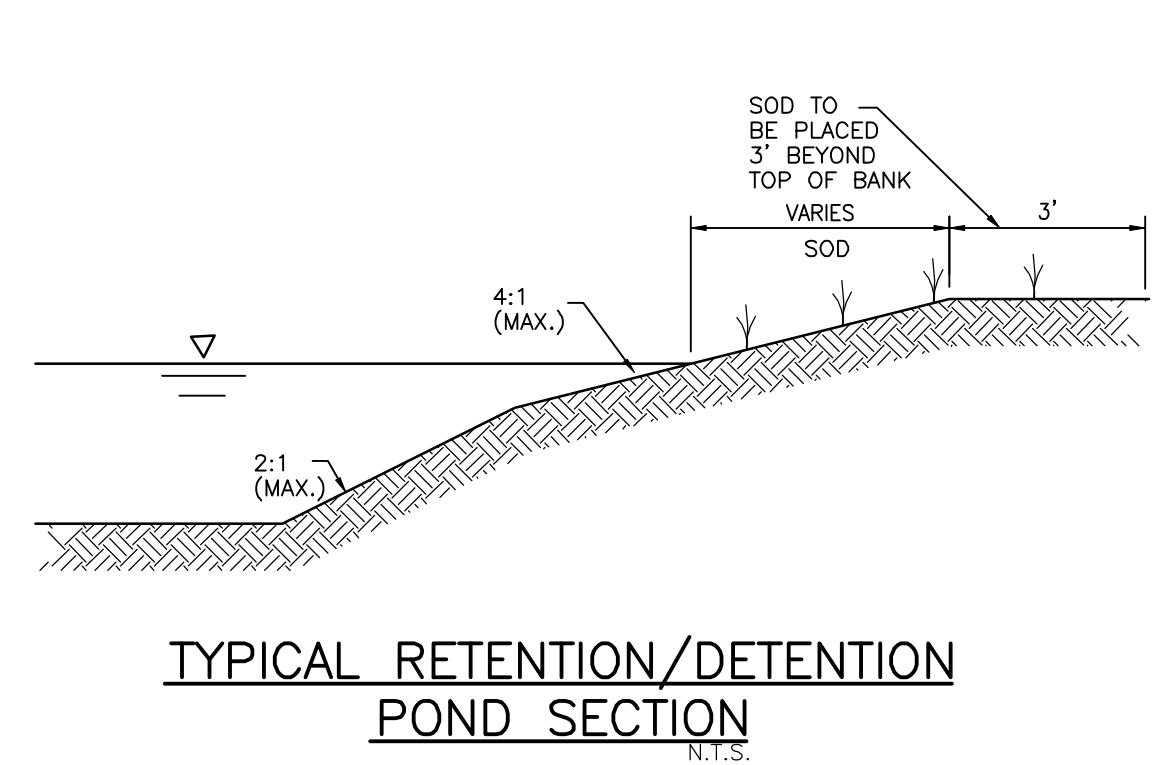


TYPICAL RETENTION/DETENTION POND SECTION
N.T.S.

FIGURE 6

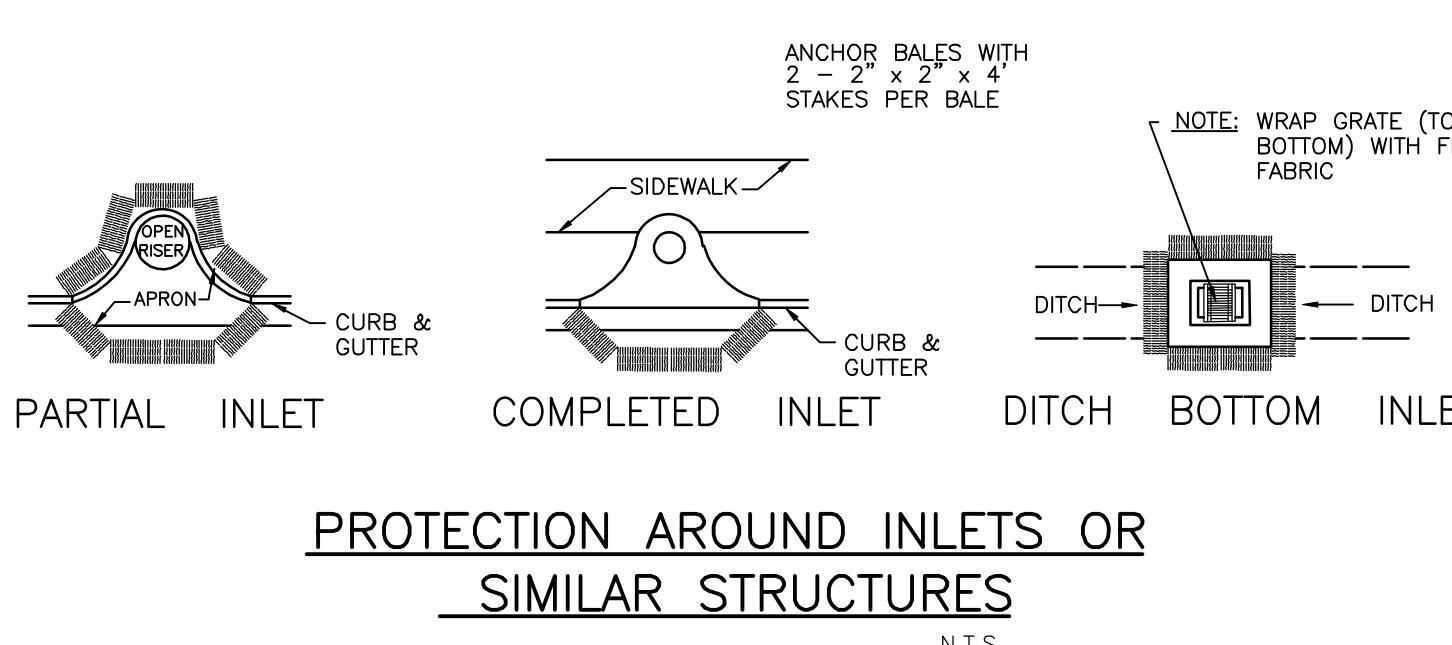


PROTECTION AROUND INLETS OR SIMILAR STRUCTURES
N.T.S.

FIGURE 7

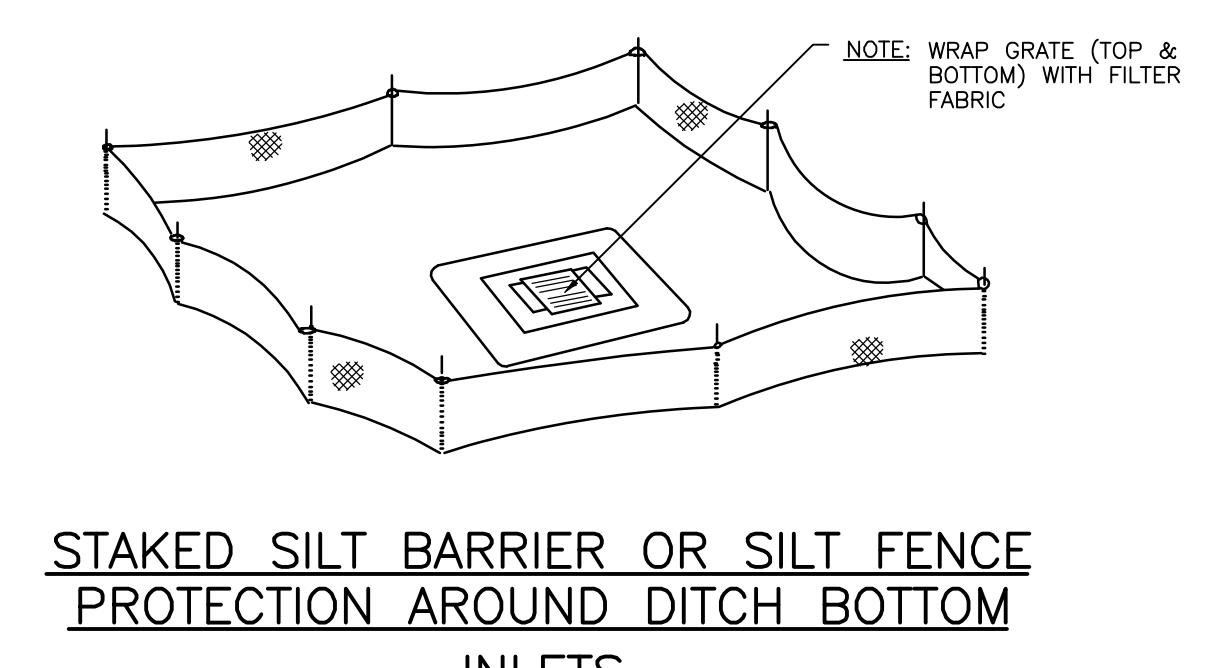


STAKED SILT BARRIER OR SILT FENCE PROTECTION AROUND DITCH BOTTOM
INLETS
N.T.S.

FIGURE 8

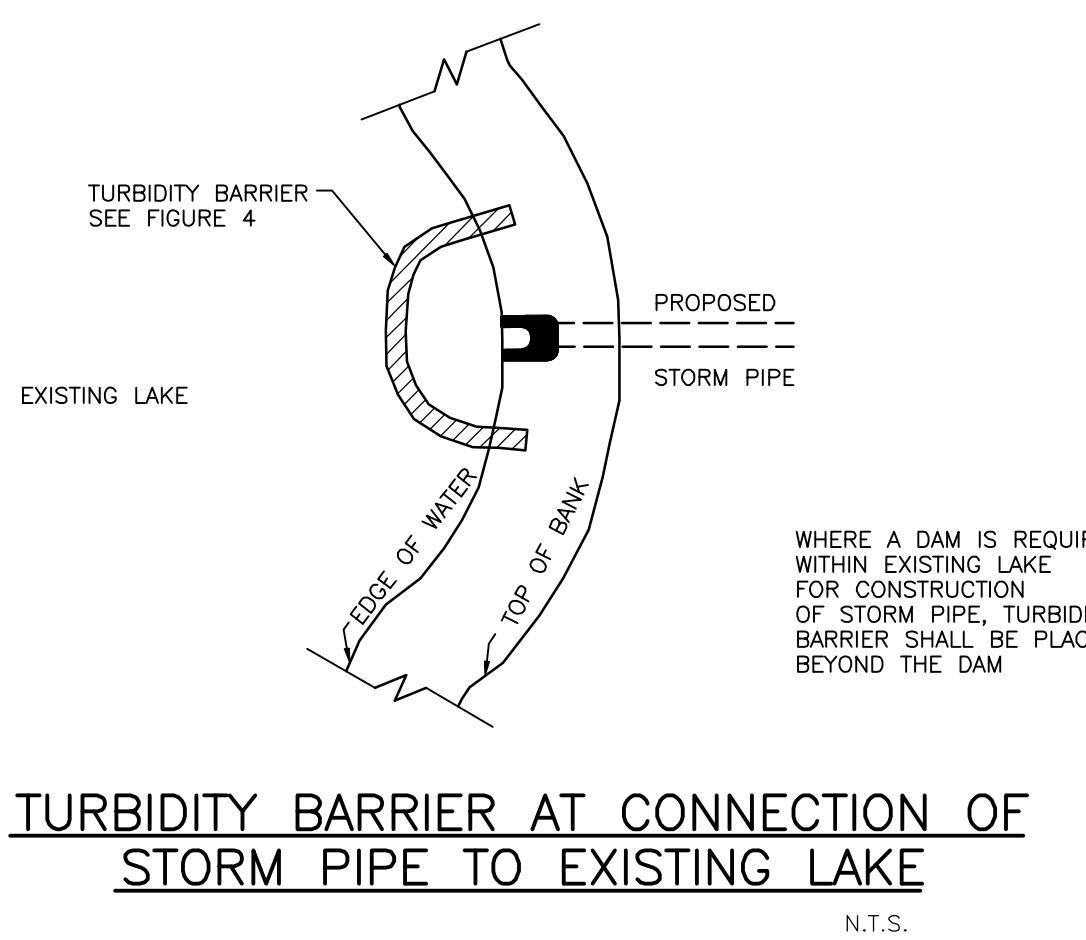


TURBIDITY BARRIER AT CONNECTION OF STORM PIPE TO EXISTING LAKE
N.T.S.

FIGURE 9

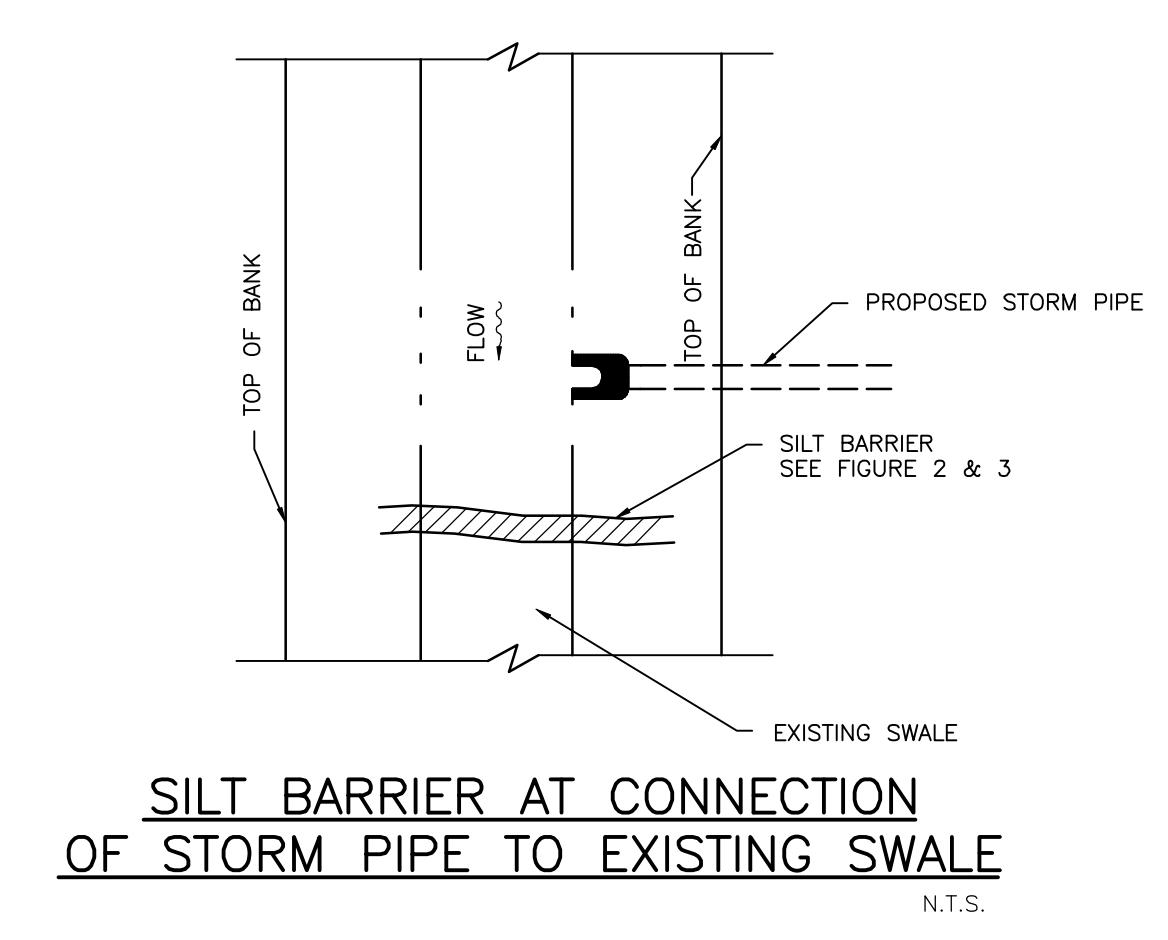


SILT BARRIER AT CONNECTION OF STORM PIPE TO EXISTING SWALE
N.T.S.

FIGURE 10

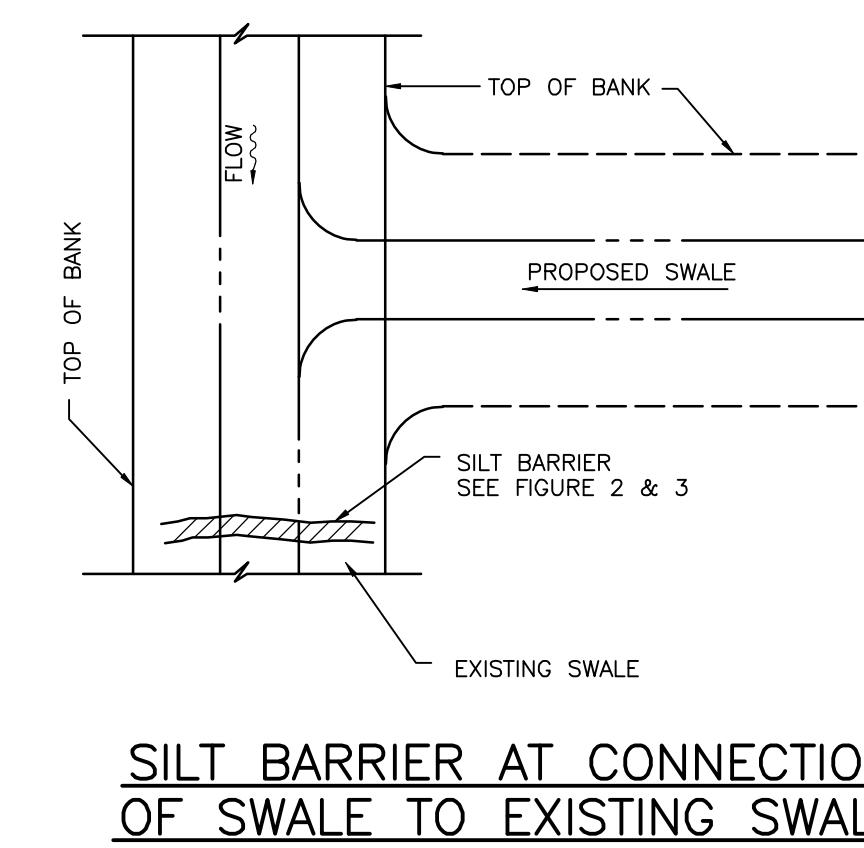


SILT BARRIER AT CONNECTION OF SWALE TO EXISTING SWALE
N.T.S.

FIGURE 11

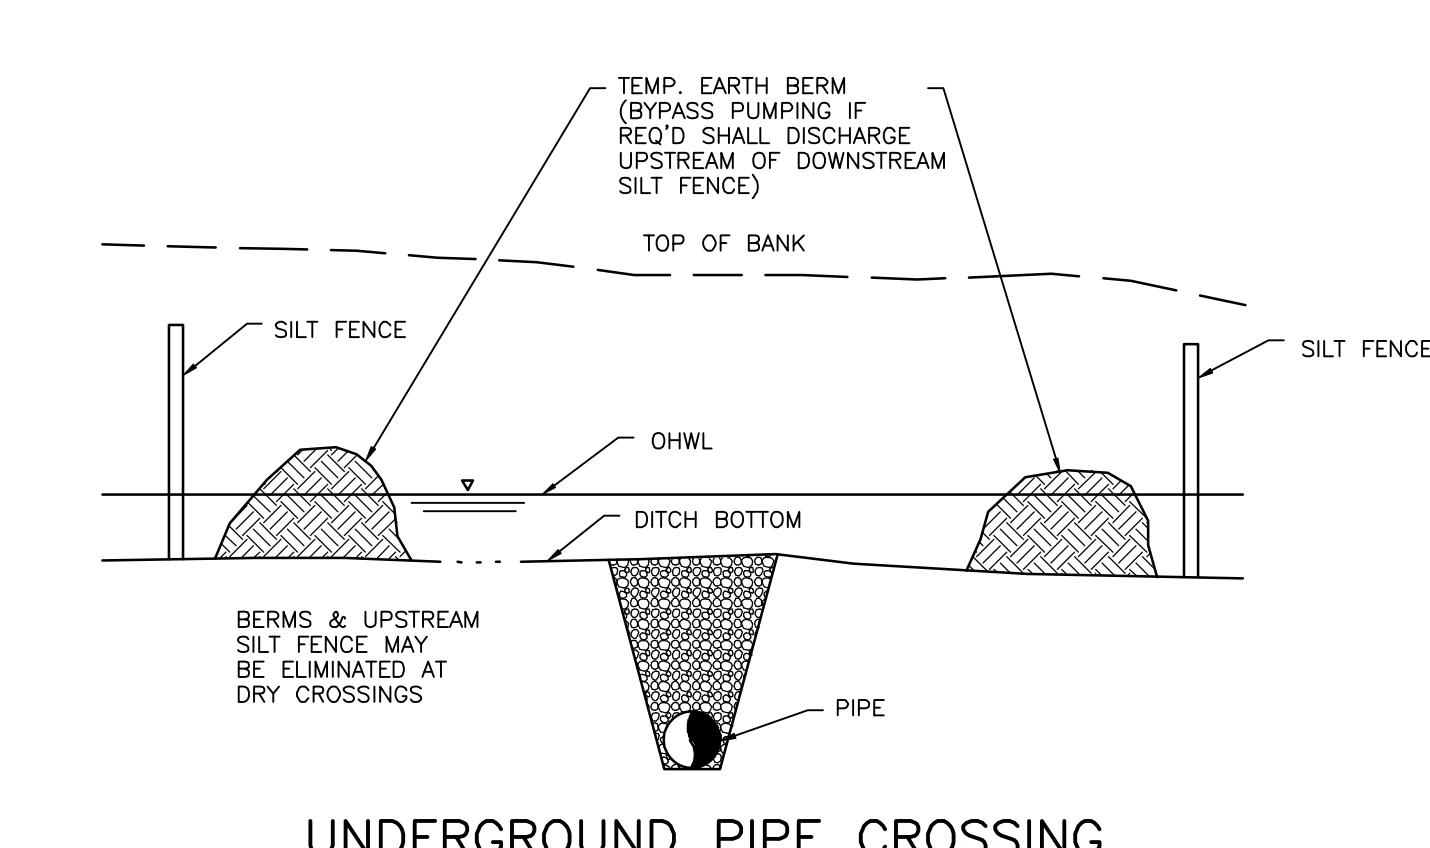


UNDERGROUND PIPE CROSSING
N.T.S.

FIGURE 12

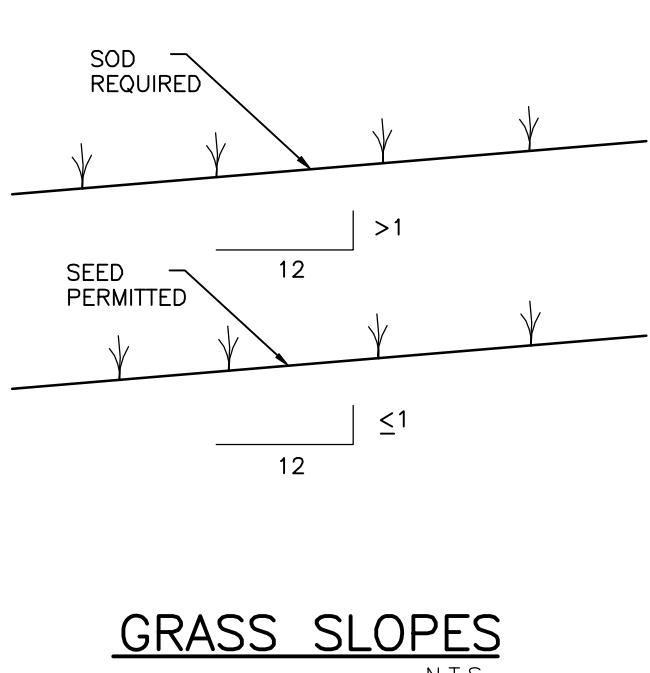


GRASS SLOPES
N.T.S.

FIGURE 13

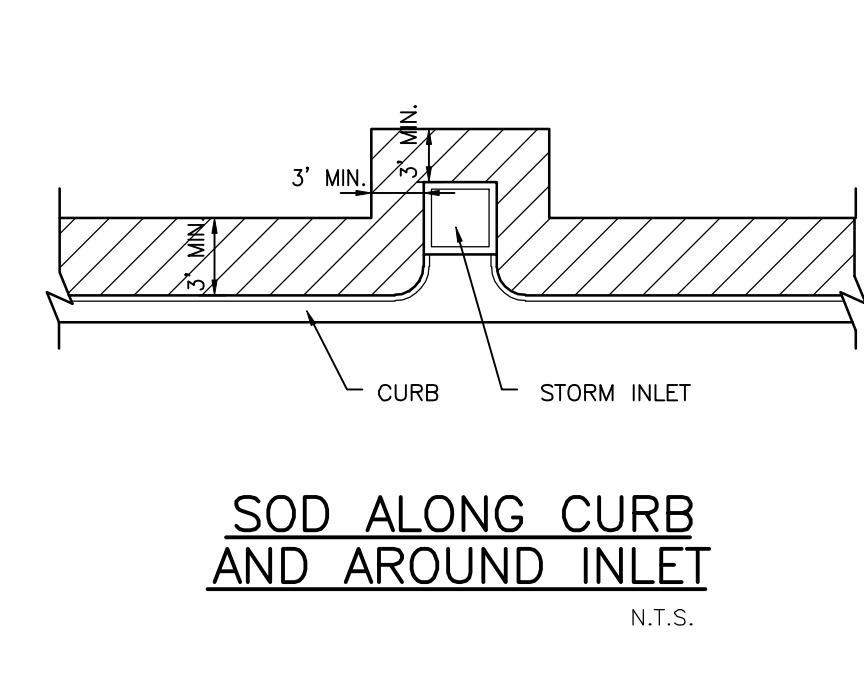


SOD ALONG CURB AND AROUND INLET
N.T.S.

FIGURE 14

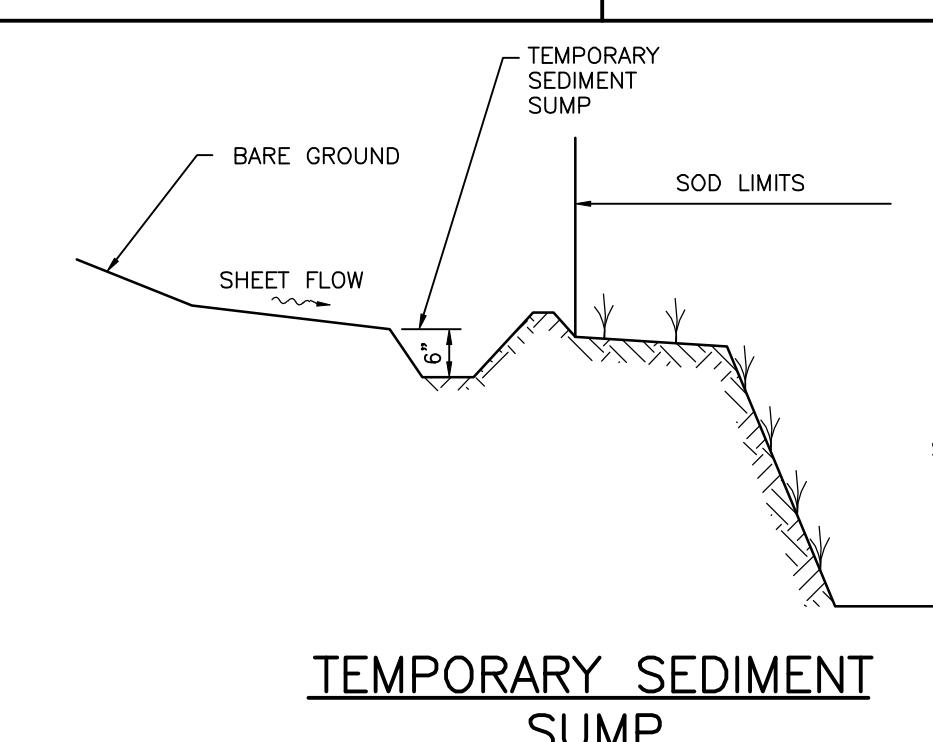


TEMPORARY SEDIMENT SUMP
N.T.S.

FIGURE 15

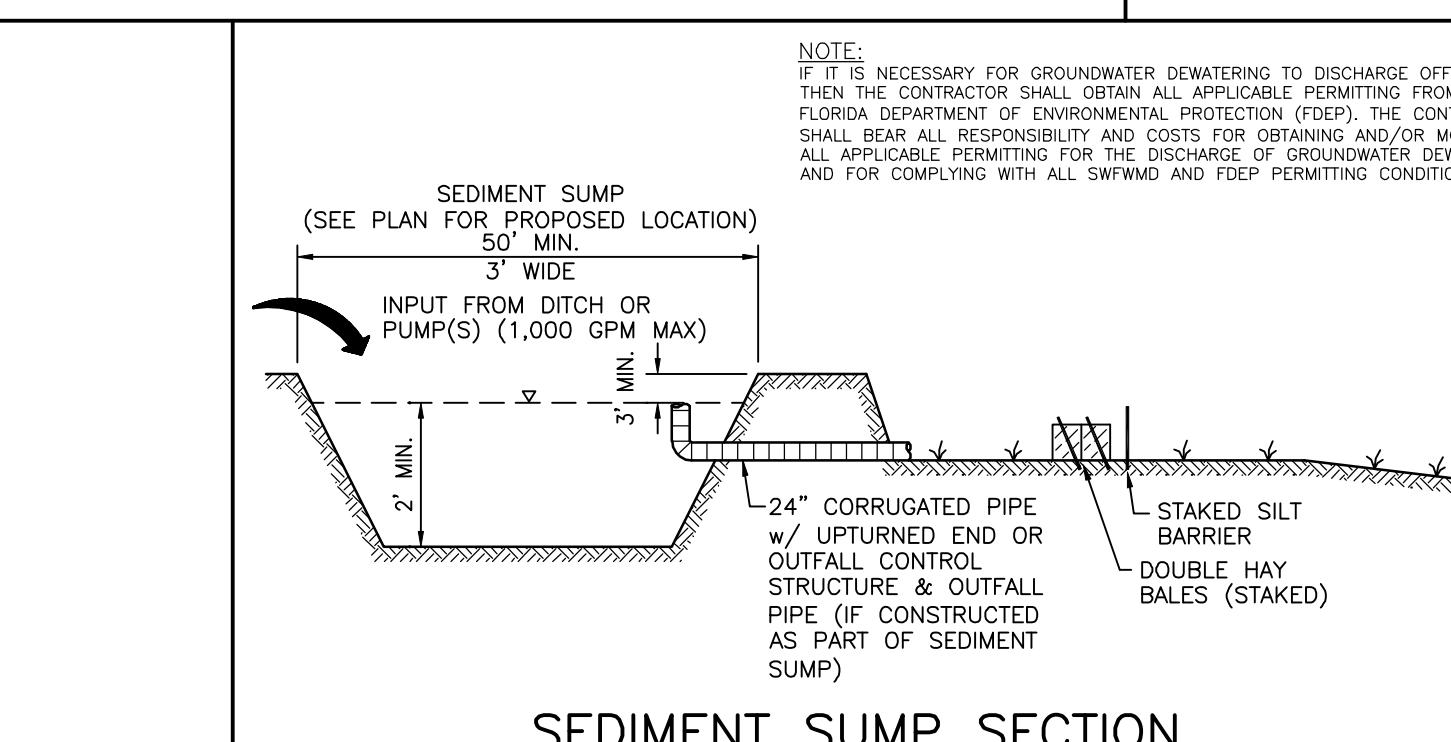

SEDIMENT SUMP SECTION
N.T.S.

FIGURE 16

 

CONSTRUCTION SURFACE WATER MANAGEMENT PLAN (CSWMP) CERTIFICATION

OWNER/APPLICANT SIGNATURE
OWNER: JAMES R. SCHIER
TITLE: VICE PRESIDENT
COMPANY: NEAL COMMUNITIES OF SOUTHWEST FLORIDA, LLC

DATE

ACTIVITY	INITIALS/EMP. NO.	DATE	CLIENT:	TITLE:
DESIGNED BY:	RTD/89450	02/2019	SARASOTA COUNTY PUBLIC HOSPITAL BOARD	02/2019
DRAWN BY:		02/2019		HORIZONTAL SCALE:
CHECKED BY:				VERTICAL SCALE:
CONTRACT ADMIN. BY:				SEC: TWP: RGE: 35 35
WN APPROVED BY:				GROSS REFERENCE FILE NO.: 215614375
△REV. NO.	REvised PER CITY COMMENTS	02/06/19 RTD/89450	PROJECT NUMBER: 215614375	PROJECT NUMBER: 215614375
REVISION		DATE DRAWN BY / EMP. NO. CHECKED BY / EMP. NO.		DATE DRAWN BY / EMP. NO. CHECKED BY / EMP. NO.