



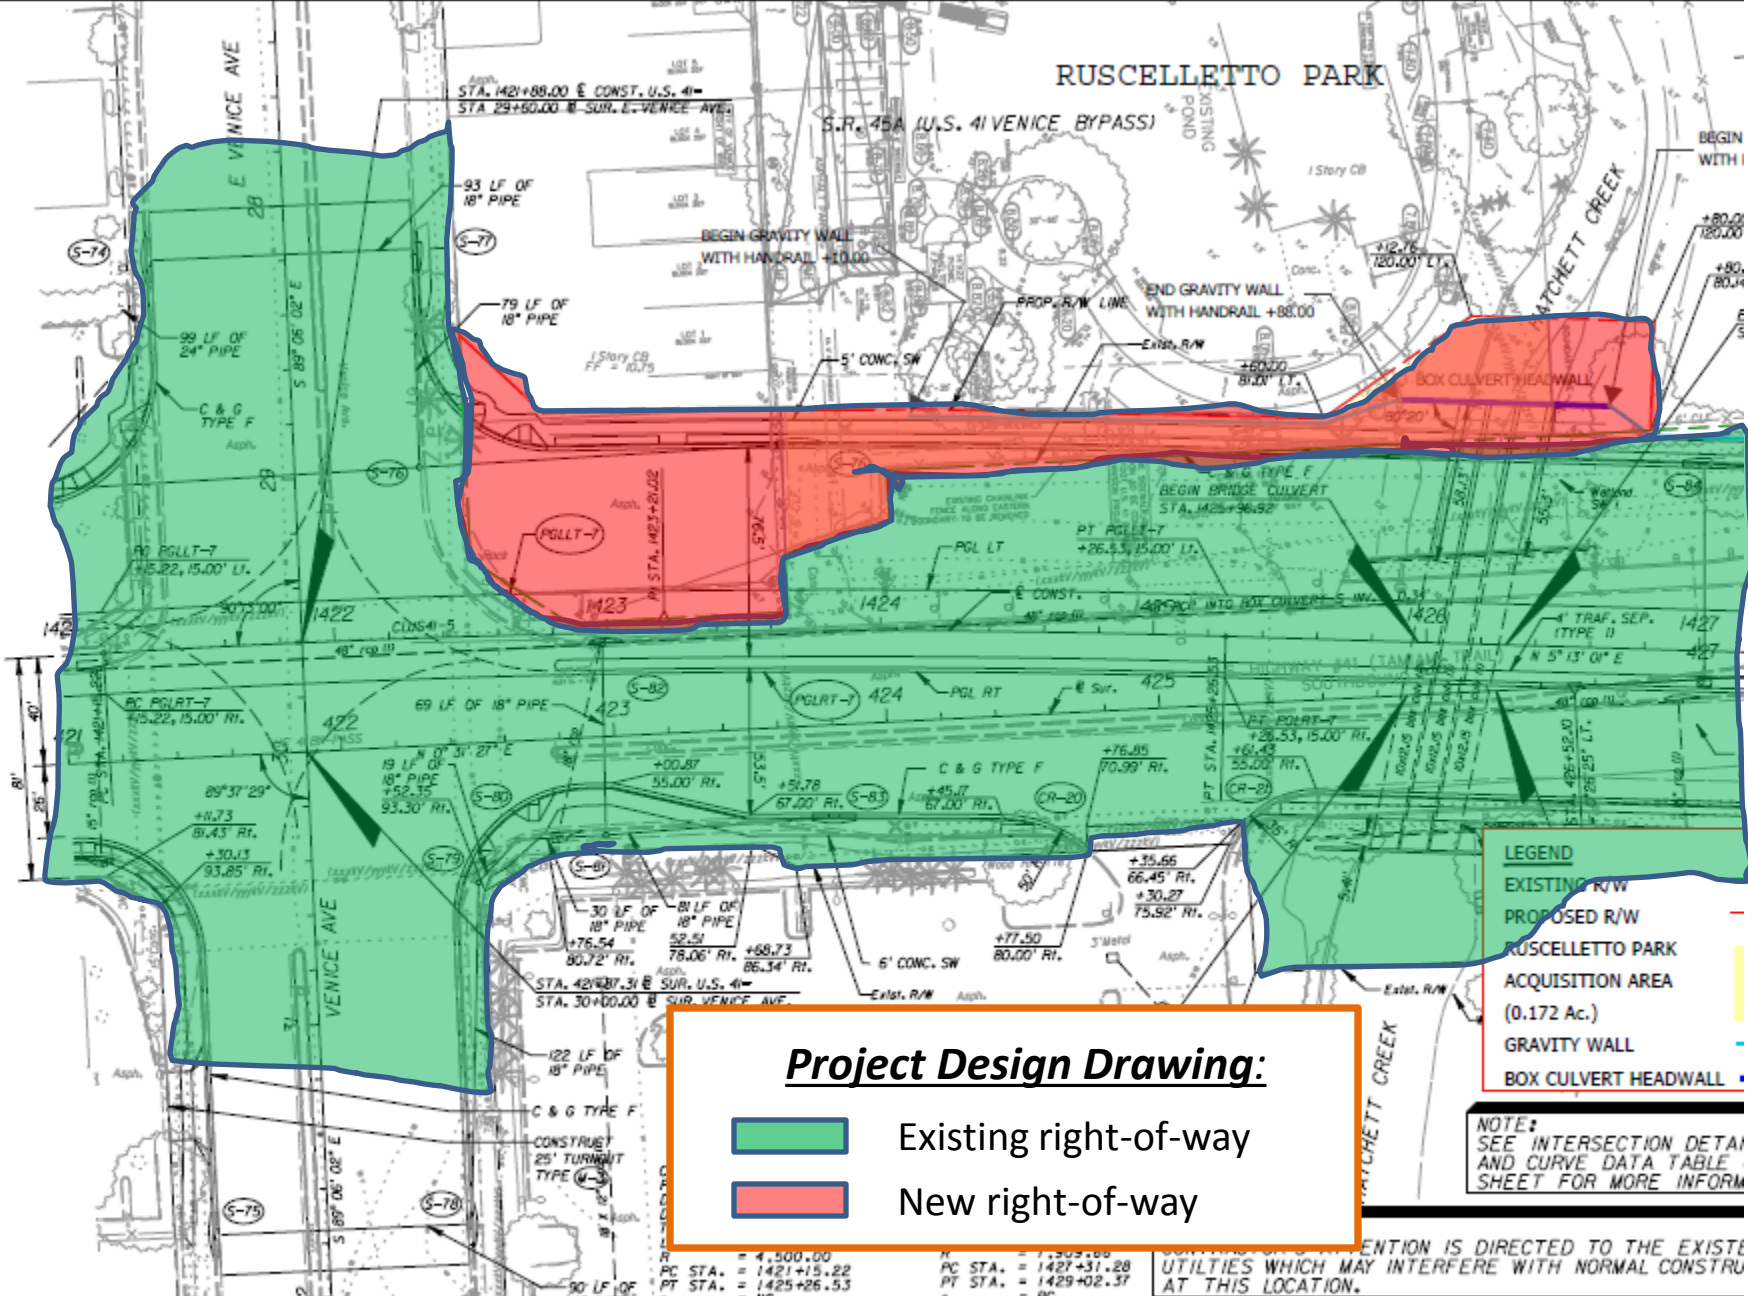

Project Design Drawing:



Existing right-of-way

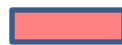

New right-of-way

CONSTRUCTION ATTENTION IS DIRECTED TO THE EXISTING UTILITIES WHICH MAY INTERFERE WITH NORMAL CONSTRUCTION AT THIS LOCATION.

