





Legend

Hotel


- 4 Story
- 1st Floor: Lobby, Event Space, Guest Suites, Fitness, Gift Shop & Admin.
- 2nd-4th Floor: Guest Rooms & Suites
- ±116 Rooms Total (60 Extended Stay)

Retail

- ±21,750 s.f. shown (2 Buildings Total)

Restaurant

- ±4,000 s.f. Building with Outdoor Seating

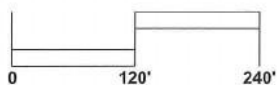



Venice Realty Group LLC - Airport Development

Scale: 1"=120'-0"

Date: June 1, 2017



HOYT
ARCHITECTS
1227 SECOND STREET
MIAMI, FLORIDA 33129
TEL: 305.462.1700 FAX: 305.462.1701
WWW.HOYTARCHITECTS.COM
Copyright 2017 Hoyt Architects

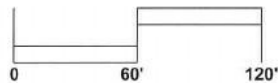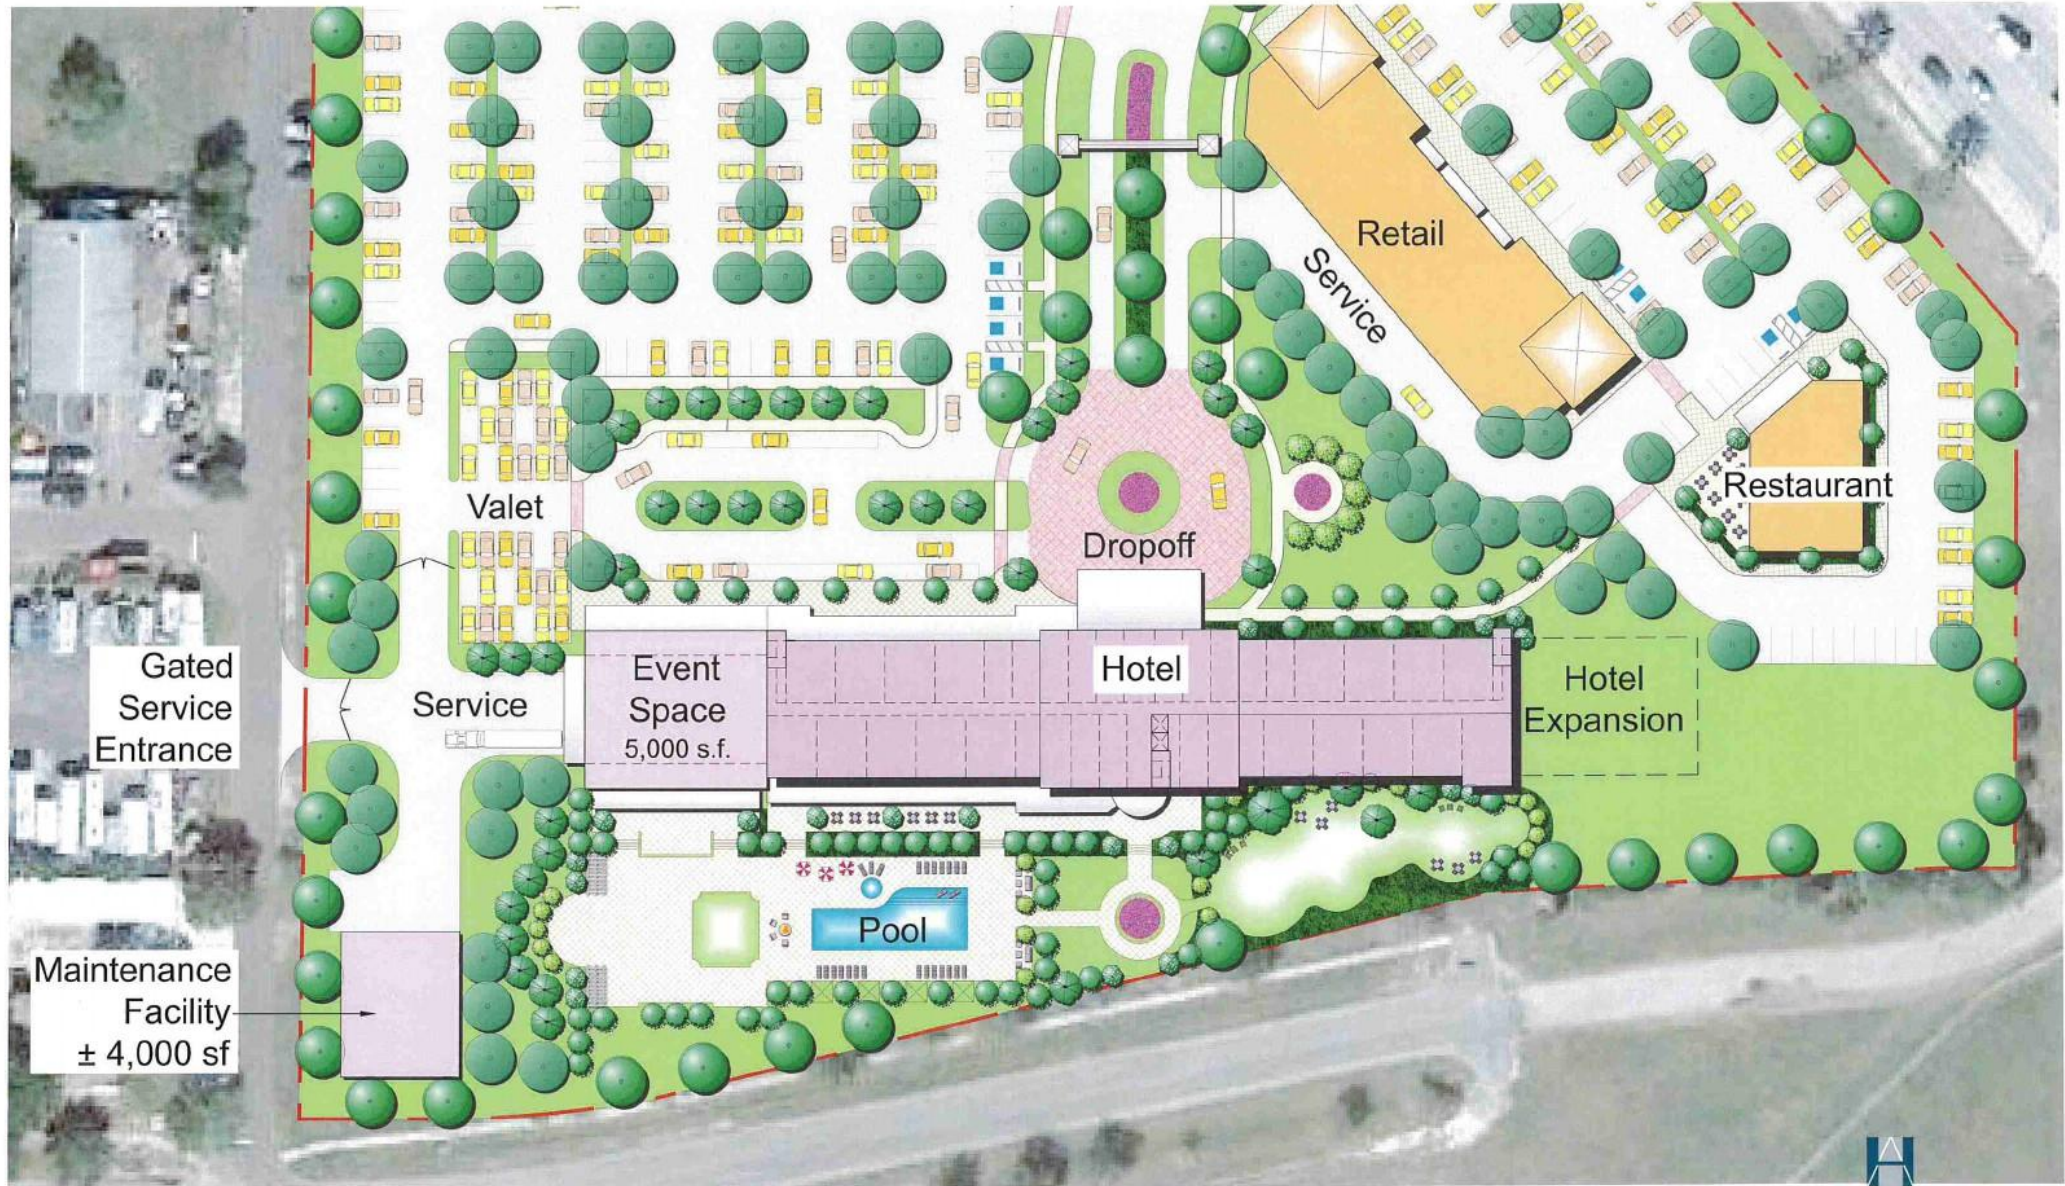

Venice Realty Group LLC - Airport Development

Scale: 1"=60'-0"

Date: June 1, 2017












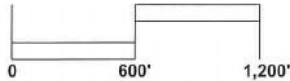

Venice Realty Group LLC - Airport Development

Scale: 1"=600'-0"

Date: June 1, 2017

HOYT
ARCHITECTS
1057 SECOND STREET
SAN ANTONIO, TEXAS 78204
781.350.0888 • FAX 781.350.7424
WWW.HOYTARCHITECTS.COM
Copyright 2017 Hoyt Architects