

EXTERIOR FINISH LEGEND:

- 1 VERTICAL METAL SIDING
COLOR: DARK BRONZE

2 VERTICAL METAL SIDING (SAND)
BASIS OF DESIGN: TEXTUREWALL PANEL WALL SYSTEM BY BUTLER OR SIM.
COLOR: COOL SOLAR WHITE

3 2 COAT STUCCO FINISH OVER C.M.U. WALL.
COLOR TO MATCH EXISTING.

4 VERTICAL METAL SIDING
BASIS OF DESIGN: ESTYLWALL II FLUTED METAL WALL SYSTEM BY BUTLER OR SIM.
COLOR: COOL HARVEST (DARK BRONZE)

5 NEW ALUMINUM STOREFRONT WINDOWS
BASIS OF DESIGN: YKK AP - PROTEX HURRICANE & BLAST SOLUTIONS, YHS 50 FI IMPACT RESISTANT STOREFRONT SYSTEM.
FRAME COLOR: DARK BRONZE.
IMPACT GLAZING:
1" O.A. INSULATED LAMINATED GLASS:
- 3/16" FULLY TEMPERED GLASS
- 5/16" AIR SPACE
- 3/16" HEAT STRENGTHENED GLASS
- 0.075" SAFLEX STORM BY EASTMAN
- 3/16" HEAT STRENGTHENED GLASS

FLORIDA PRODUCT APPROVAL #: FL14218.4
- 6 NEW ALUMINUM CURTAIN WALL WINDOWS
CURTAIN WALL BASIS OF DESIGN: YKK AP - PROTEX HURRICANE & BLAST SOLUTIONS, YHC 300 06 IMPACT RESISTANT CURTAIN WALL SYSTEM.
FRAME COLOR: DARK BRONZE.
IMPACT GLAZING:
1" O.A. INSULATED LAMINATED GLASS:
- 3/16" FULLY TEMPERED GLASS
- 5/16" AIR SPACE
- 3/16" HEAT STRENGTHENED GLASS
- 0.075" SAFLEX STORM BY EASTMAN
- 3/16" HEAT STRENGTHENED GLASS

FLORIDA PRODUCT APPROVAL #: FL13433.2

7 NEW ALUMINUM ENTRANCE DOOR
ENTRANCE DOOR BASIS OF DESIGN: YKK AP - PROTEX HURRICANE & BLAST SOLUTIONS, 50 H IMPACT RESISTANT ENTRANCE SYSTEM.
FRAME COLOR: DARK BRONZE.
IMPACT GLAZING:
1" O.A. INSULATED LAMINATED GLASS:
- 3/16" FULLY TEMPERED GLASS
- 5/16" AIR SPACE
- 3/16" HEAT STRENGTHENED GLASS
- 0.075" SAFLEX STORM BY EASTMAN
- 3/16" HEAT STRENGTHENED GLASS

FLORIDA PRODUCT APPROVAL #: FL16554.1

8 PRE-FINISHED METAL COPING / CAP w/
DRIP EDGE COLOR: LIGHT GRAY TO MATCH SIDING.
- 9 INTERNALLY ILLUMINATED INDIVIDUAL CHANNEL LETTER LOGO SIGNAGE

10 STONE VENEER
BASIS OF DESIGN: ASHLAR - PINEWOOD GREY BY HOLLISTON NATURAL STONE.

11 SPANDREL GLASS

12 EXISTING STUCCO TO REMAIN.

13 EXISTING METAL FASCIA TO REMAIN.

14 EXISTING WINDOWS TO REMAIN.




15 EXISTING METAL SIDING TO REMAIN.

16 EXISTING ROOFTOP ACCESS LADDER TO REMAIN.

17 EXISTING VERTICAL METAL PANEL TO REMAIN.

18 STANDING SEAM METAL ROOF: VERTICAL-LOK "STANDING SEAM" BY PEMB MANUF. COLOR: CHARCOAL GRAY.

19 EXISTING STONE VENEER TO REMAIN.

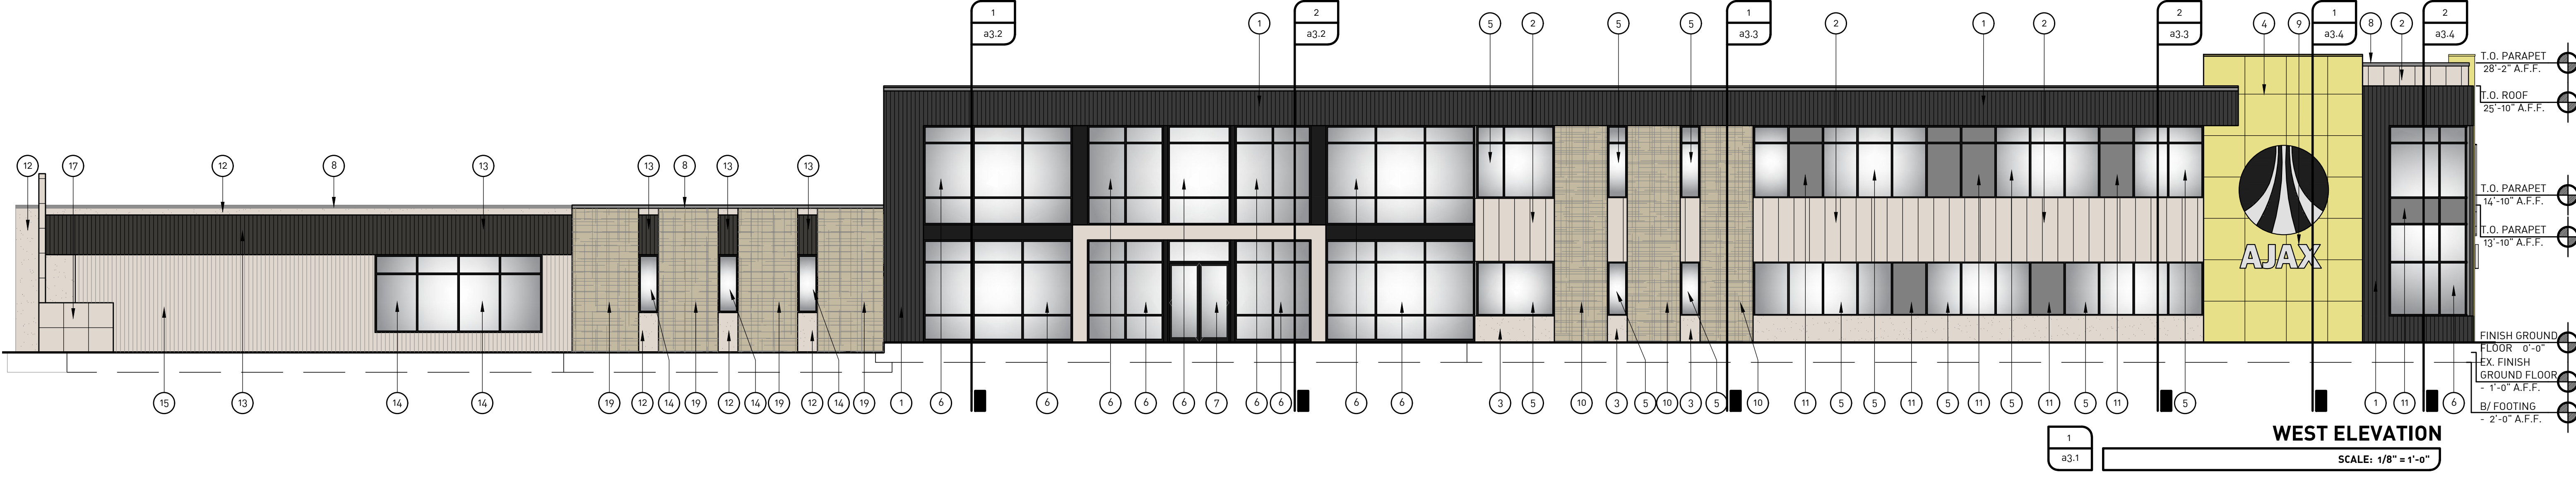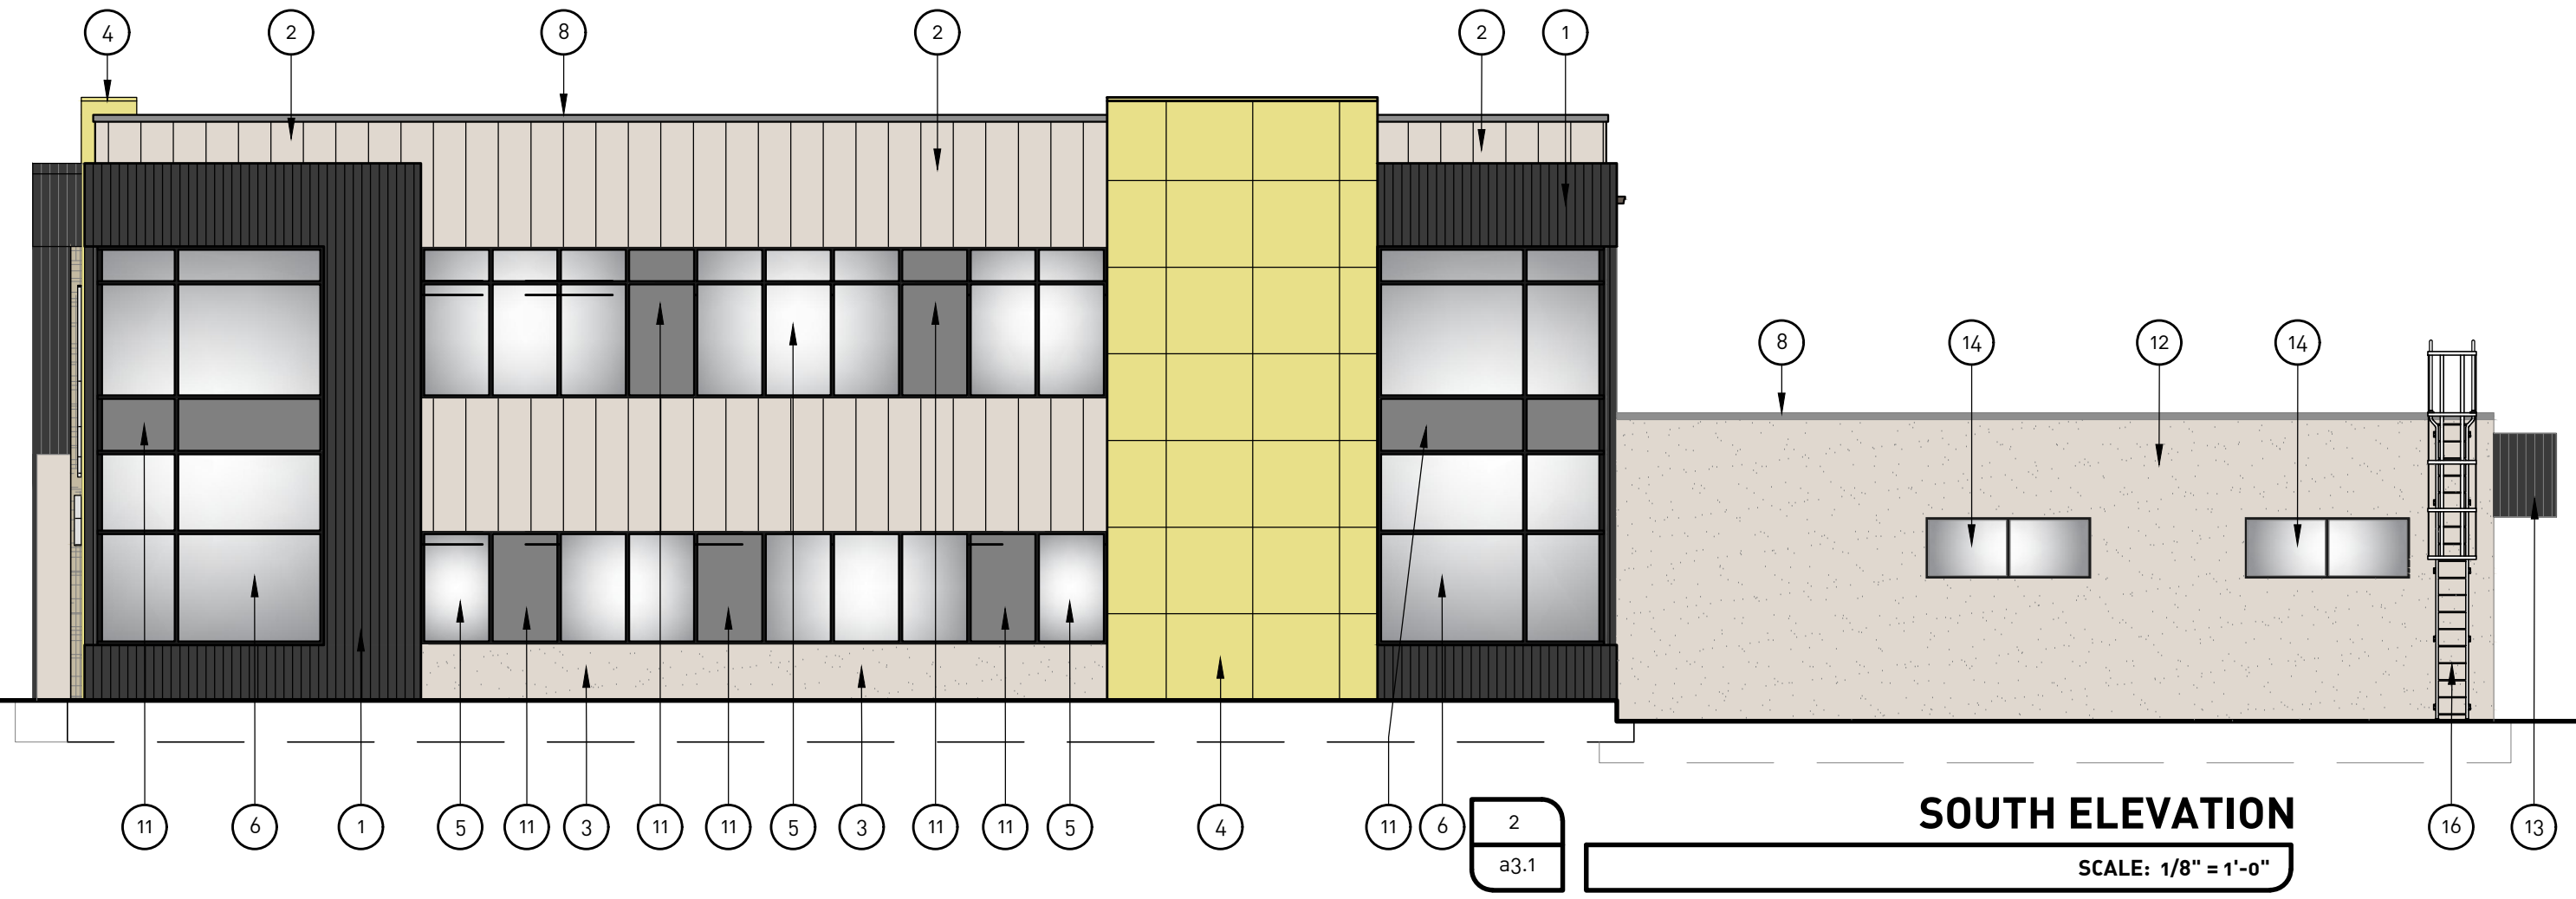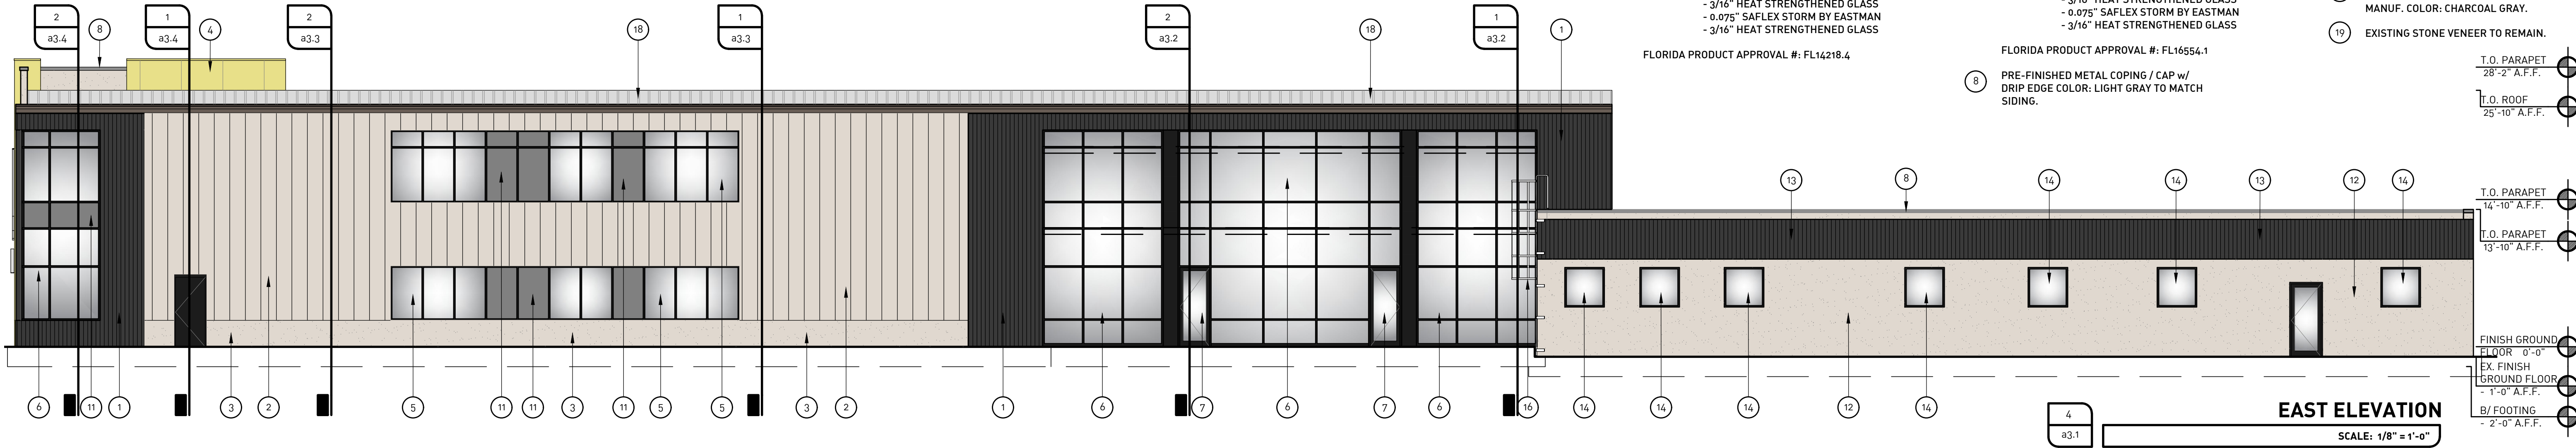

T.A.K.R.B.
architect, T.A. Krebs

OFFICE ADDITION/RENOVATION FOR:
AJAX PAVING INDUSTRIES

PROJECT TITLE:

1 AJAX DRIVE
NORTH VENICE, FL 34275

PROJECT:

REVIEW 03.27.2025

ISSUE/DATE:

a3.1

SHEET NO.: