



MANUFACTURE & INSTALL ONE (1) SINGLE FACED, ILLUMINATED WALL SIGN.

ALL ALUMINUM CONSTRUCTION OVER INTERNAL ANGLE FRAME, FINISH TO BE SMOOTH. FACES TO BE ALUMINUM WITH LOGO AND ALL LETTERING ROUTED OUT OF FACES AND BACKED WITH FLAT WHITE PLEX HAVING VINYL APPLIED FIRST SURFACE

TO BE INTERNALLY ILLUMINATED USING WHITE (7000k) WHITE LED'S.



BLACK



PMS#485c



3300 PALM AVENUE, FT. MYERS, FL 33901
 PHONE: 239.278.4245
 FAX: 239.278.3912

ALL ELECTRICAL WORK TO BE DONE
 IN COMPLIANCE WITH NFPA 70-17



This sign, including, but not limited to, all plastic or similar components thereof, has been designed in compliance with the 2020 Florida Building Code 7th Edition, 1609 Wind Loads, ASCE/SEI 7-16 Wind Loads, 3107, and NFPA 70-17

CUSTOMER APPROVAL:

SIGNATURE

DATE

JOB DESCRIPTION:
 Wall

PROJECT MANAGER:
 Elisha White

DESIGNER:
 MB

COMPANY:
 Pit Stop Auto

DRAWING NUMBER:
 22-0693 01 D

INITIAL DRAWING DATE:
 10/13/2022

REVISION
 11/22 B

REVISION
 12/7 C

REVISION
 12/7 D

Rev D - Revised construction method to achieve lighting per code provided

CONTACT:

PHONE:

E-MAIL:

SCALE: 3/8" = 1'-0"

ADDRESS:
 301 Serano Way Venice Fl

FILEPATH:

Z:\grfx\IR Jobs\Rick Johnson Tire & Auto\Nokomis, 301 Serano Way\E\22-0693, Package\Drawings\22-0693 01 D Pit Stop Auto - Package.cdr

SHEET 1 of 3

THIS DESIGN IS THE EXCLUSIVE PROPERTY OF LEE DESIGNS LLC AND IS NOT TO BE USED IN WHOLE OR PART BY ANY OTHER PARTIES WITHOUT WRITTEN PERMISSION BY LEE DESIGNS LLC DIMENSIONS AND COLORS MAY VARY SLIGHTLY DUE TO LIMITATIONS WITH FABRICATION MATERIALS



3300 PALM AVENUE, FT. MYERS, FL 33901
 PHONE: 239.278.4245
 FAX: 239.278.3912

**ALL ELECTRICAL WORK TO BE DONE
 IN COMPLIANCE WITH NFPA 70-17**



This sign, including, but not limited to, all plastic or similar components thereof, has been designed in compliance with the 2020 Florida Building Code 7th Edition, 1609 Wind Loads, ASCE/SEI 7-16 Wind Loads, 3107, and NFPA 70-17

City of Venice Jurisdiction

2 Sq Ft of signage per linear ft of bldg frontage with public entrance

Sign is allowed 145.0 Sq Ft Sign is utilizing 94.9 Sq Ft

CUSTOMER APPROVAL:

SIGNATURE

DATE

JOB DESCRIPTION:
 Wall

PROJECT MANAGER:
 Elisha White

DESIGNER:
 MB

COMPANY:
 Pit Stop Auto

DRAWING NUMBER:
 22-0693 01 D

INITIAL DRAWING DATE:
 10/13/2022

REVISION
 11/22 B

REVISION
 12/7 C

REVISION
 12/7 D

Rev D - Revised construction method to achieve lighting per code provided

CONTACT:

PHONE:

E-MAIL:


SCALE: NONE

ADDRESS:
 301 Serano Way Venice Fl

FILEPATH:
 Z:\grfx\IR Jobs\Rick Johnson Tire & Auto\Nokomis, 301 Serano Way\E22-0693, Package\Drawings\22-0693 01 D Pit Stop Auto - Package.cdr

SHEET 2 of 3

THIS DESIGN IS THE EXCLUSIVE PROPERTY OF LEE DESIGNS LLC AND IS NOT TO BE USED IN WHOLE OR PART BY ANY OTHER PARTIES WITHOUT WRITTEN PERMISSION BY LEE DESIGNS LLC DIMENSIONS AND COLORS MAY VARY SLIGHTLY DUE TO LIMITATIONS WITH FABRICATION MATERIALS

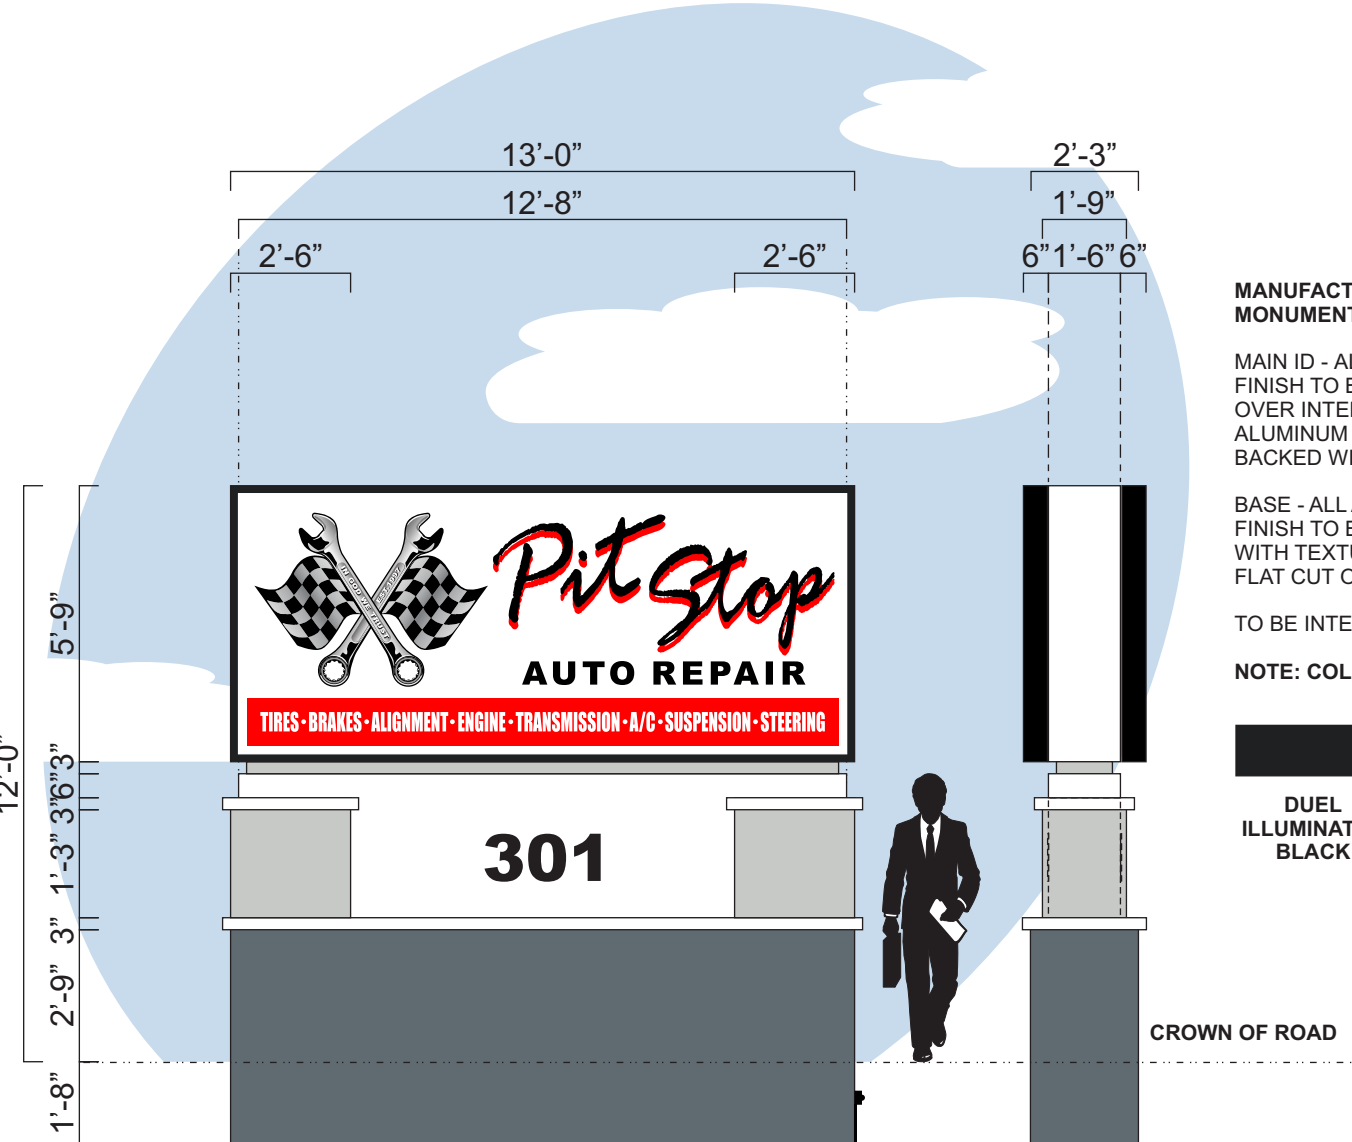

MANUFACTURE & INSTALL ONE (1) DOUBLE FACED, ILLUMINATED MONUMENT SIGN.


MAIN ID - ALL ALUMINUM CONSTRUCTION OVER INTERNAL ANGLE FRAME, FINISH TO BE TEXTURED. CABINETS TO BE ALL ALUMINUM CONSTRUCTION OVER INTERNAL ANGLE FRAME, FINISH TO BE SMOOTH. FACES TO BE ALUMINUM WITH LOGO AND ALL LETTERING ROUTED OUT OF FACES AND BACKED WITH FLAT WHITE PLEX HAVING VINYL APPLIED FIRST SURFACE

BASE - ALL ALUMINUM CONSTRUCTION OVER INTERNAL ANGLE FRAME, FINISH TO BE TEXTURED. REVEALS AND CAPS TO BE FABRICATED ALUMINUM WITH TEXTURED FINISH. ADDRESS NUMBERS TO BE .25" NON ILLUMINATED FLAT CUT OUT DIBOND LETTERS WITH SMOOTH PAINTED FINISH.

TO BE INTERNALLY ILLUMINATED USING WHITE (7000k) LED's

NOTE: COLORS T.B.D. - TO MATCH BUILDING.

NIGHT VIEW

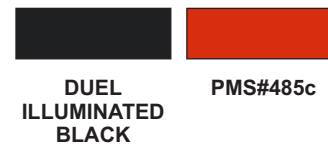

3300 PALM AVENUE, FT. MYERS, FL 33901
 PHONE: 239.278.4245
 FAX: 239.278.3912

ALL ELECTRICAL WORK TO BE DONE IN COMPLIANCE WITH NFPA 70-17



This sign, including, but not limited to, all plastic or similar components thereof, has been designed in compliance with the 2020 Florida Building Code 7th Edition, 1609 Wind Loads, ASCE/SEI 7-16 Wind Loads, 3107, and NFPA 70-17

City of Venice Jurisdiction

Posted speed limit over 30 mph or 4+ lanes sign is allowed 75.0 Sq Ft and 15'-0" in height

Sign is 12'-0" High Sign is utilizing 75.0 Sq ft

CUSTOMER APPROVAL:

SIGNATURE

DATE

JOB DESCRIPTION:
 Ground

PROJECT MANAGER:
 Elisha White

DESIGNER:
 MB

COMPANY:
 Pit Stop Auto

DRAWING NUMBER:
 22-0693 02 D

INITIAL DRAWING DATE:
 10/13/2022

REVISION
 11/22 B

REVISION
 12/7 C

REVISION
 12/7 D

Rev D - Revised construction method to achieve lighting per code provided

CONTACT:

PHONE:

E-MAIL:

SCALE: 1/4" = 1'-0"

ADDRESS:
 301 Serano Way Venice Fl

FILEPATH:
 Z:\grfx\IR Jobs\Rick Johnson Tire & Auto\Nokomis, 301 Serano Way\E22-0693, Package\Drawings\22-0693 01 D Pit Stop Auto - Package.cdr

SHEET 3 of 3

THIS DESIGN IS THE EXCLUSIVE PROPERTY OF LEE DESIGNS LLC AND IS NOT TO BE USED IN WHOLE OR PART BY ANY OTHER PARTIES WITHOUT WRITTEN PERMISSION BY LEE DESIGNS LLC DIMENSIONS AND COLORS MAY VARY SLIGHTLY DUE TO LIMITATIONS WITH FABRICATION MATERIALS