

REPLAT OF TRACTS 306, 501 & 600 OF CIELO (PLAT BOOK 53, PAGE 288)
FOR

SECTION 35, TOWNSHIP 38 SOUTH RANGE 19 EAST
CITY OF VENICE, FLORIDA

GENERAL NOTES:

- 1. OWNERSHIP AND UNIFIED CONTROL STATEMENT:**
THE PROPOSED PROJECT IS OWNED BY BORDER AND JACARANDA HOLDINGS, LLC.
- 2. CHARACTER AND INTENDED USE STATEMENT:**
THE PROPOSED USE IS A COMMERCIAL DEVELOPMENT.
- 3. MAINTENANCE OF COMMON FACILITIES STATEMENT:**
THE VILLAGE AT LAUREL AND JACARANDA SHALL BE RESPONSIBLE FOR THE MAINTENANCE OF THE ONSITE IMPROVEMENTS INCLUDING STORMWATER MANAGEMENT, PRIVATE UTILITIES, PARKING/ DRIVE AREAS, AND LANDSCAPING.
- 4. EXISTING LAND USE:**
VACANT
- 5. ZONING:**
MILANO PUD; FUTURE LAND USE; MIXED USE RESIDENTIAL (MUR)
- 6. FLOOD ZONE:**
THE SITE LIES WITHIN THE BOUNDARIES OF FLOOD ZONE X PER FIRM MAP 12115C0244F DATED NOVEMBER 4, 2016

7. SITE COVERAGES	
TOTAL ACREAGE:	10.42 AC
EXISTING:	
WETLAND	6.60 AC
POND:	2.18 AC
PROPOSED:	
TO BE DETERMINED AT SITE DEVELOPMENT	

8 PARKING CALCULATIONS

TO BE DETERMINED AT SITE DEVELOPMENT

9. SETBACKS:

FRONT YARD: 10' (ALONG JACARANDA BLVD & LAUREL ROAD)
SIDE YARD: 10' (WEST & SOUTH PROPERTY LINES)

10. MAXIMUM BUILDING HEIGHT:

TO BE DETERMINED AT SITE DEVELOPMENT

A. OPEN SPACE

OPEN SPACE IS PROVIDED IN THE OVERALL MILANO PUD.

B. STORMWATER MANAGEMENT:

STORMWATER MANAGEMENT FOR SITE SHALL BE PROVIDED IN THE EXPANDED POND TO THE WEST.

C. REFUSE AND RECYCLABLE NOTE:

A TRASH COMPACTOR, TRASH COLLECTION AND RECYCLE AREAS TO BE LOCATED ON THE SITE.

D. UTILITY NOTES:

- A. SANITARY SEWER CONSTRUCTION SHALL BE IN ACCORDANCE WITH THE SARASOTA COUNTY STANDARDS.
- B. WATER DISTRIBUTION CONSTRUCTION SHALL BE IN ACCORDANCE WITH THE CITY OF VENICE UTILITY CODES.
- C. THE CONTRACT SHALL COMPLY WITH THE CITY OF VENICE UTILITY CODES PRIOR TO ANY WORK ONSITE OR OFFSITE SO THAT THE EXACT LOCATION OF ALL UTILITIES CAN BE DETERMINED.
- D. THE CONTRACTOR SHALL NOTIFY THE CITY OF VENICE ENGINEERING DEPARTMENT WITHIN 24 HOURS OF DISCOVERY. IF SAID WELL HAS NO USE IT SHALL BE PLUGGED BY A LICENSED WELL DRILLING CONTRACTOR.
- E. TO THE BEST OF OUR KNOWLEDGE NO SEPTIC TANKS ARE LOCATED ON THIS SITE.
- F. ALL UTILITIES INCLUDING TELEPHONE, TELEVISION CABLE AND ELECTRICAL SYSTEMS SHALL BE INSTALLED UNDERGROUND.
- G. THE CONTRACTOR SHALL COMPLY WITH THE CITY OF VENICE UTILITY CODES PRIOR TO ANY WORK ONSITE OR OFFSITE SO THAT THE EXACT LOCATION OF ALL UTILITIES CAN BE DETERMINED.
- H. THE CONTRACTOR SHALL COMPLY WITH THE CITY OF VENICE UTILITY CODES PRIOR TO ANY WORK ONSITE OR OFFSITE SO THAT THE EXACT LOCATION OF ALL UTILITIES CAN BE DETERMINED.
E. UTILITY PROVIDERS:

WATER	SANITARY SEWER	TELEPHONE
CITY OF VENICE	SARASOTA COUNTY	FRONTIER
1200 WARFIELD AVE.	1001 SARASOTA CENTER BLVD.	1659 US 41 BYPASS S
VENICE, FL 34285	SARASOTA, FL 34240	VENICE, FL 34293
(941) 480-3333	(941) 861-5000	(941) 906-6719
(941) 486-2084 FAX		(952) 952-5793 FAX

F. CITY OF VENICE REQUIRED NOTES:

1. ALL WORK CONDUCTED IN THE CITY OF VENICE RIGID (W/ROW) WILL REQUIRE ISSUANCE OF A RIGHT-OF-WAY USE PERMIT.
2. ALL WORK CONDUCTED IN SARASOTA COUNTY AND/OR FDOT ROW SHALL REQUIRE A COPY OF THE ISSUED PERMIT.
3. TREE REMOVAL PERMIT MUST BE OBTAINED FROM CITY OF VENICE.
4. TREE DEVELOPMENT RUMPS DOES NOT EXCEED 10% OF THE ADJACENT RUNOFF VOLUME OR RATE FOR A 24-HOUR, 25-YEAR STORM EVENT.
5. FIRE SERVICE BACKFLOW ASSEMBLIES SHALL BE INSTALLED BY A CERTIFIED CONTRACTOR WITH A CLASS 1, 11 OR V CERTIFICATE OF COMPETENCY ISSUED BY THE STATE FIRE MARSHALL, AS PER F.S. 633.521.
6. CONSTRUCTION SITE MUST BE POSTED WITH 24-HOUR CONTACT INFORMATION.
7. ALL UTILITIES, WHETHER PUBLIC OR PRIVATE, SHALL MEET CITY OF VENICE STANDARDS FOR WATER AND SARASOTA COUNTY STANDARDS FOR SEWER.
8. CONTACT PUBLIC WORKS/SOLID WASTE DIVISION (941) 486-2422, FOR APPROVAL OF DUMPSTER LOCATION AND LAYOUT PRIOR TO CONSTRUCTION.

G. VERTICAL DATUM:



- A. ELEVATIONS (IF ANY) REFER TO NATIONAL GEODETIC VERTICAL DATUM (N.A.V.D.) OF 1988. BENCHMARK USED WAS SARASOTA COUNTY BENCHMARK #P-699 WITH A PUBLISHED ELEVATION=14.06'.

DEVELOPER:
NEAL COMMUNITIES, INC.
5800 LAKEWOOD RANCH BOULEVARD
SARSOTA, FLORIDA. 34240
(941) 328-1037

ENGINEER:
AM ENGINEERING, LLC.
8340 CONSUMER COURT
SARASOTA, FLORIDA 34240
(941) 377-9178

CERTIFICATE OF AUTHORIZATION No. 33105
LICENSED BUSINESS No. 4334

SURVEYOR:
HAMILTON ENGINEERING AND SURVEYING, LLC.
3409 W LEMON STREET
TAMPA, FL. 33609
(813) 250-3535

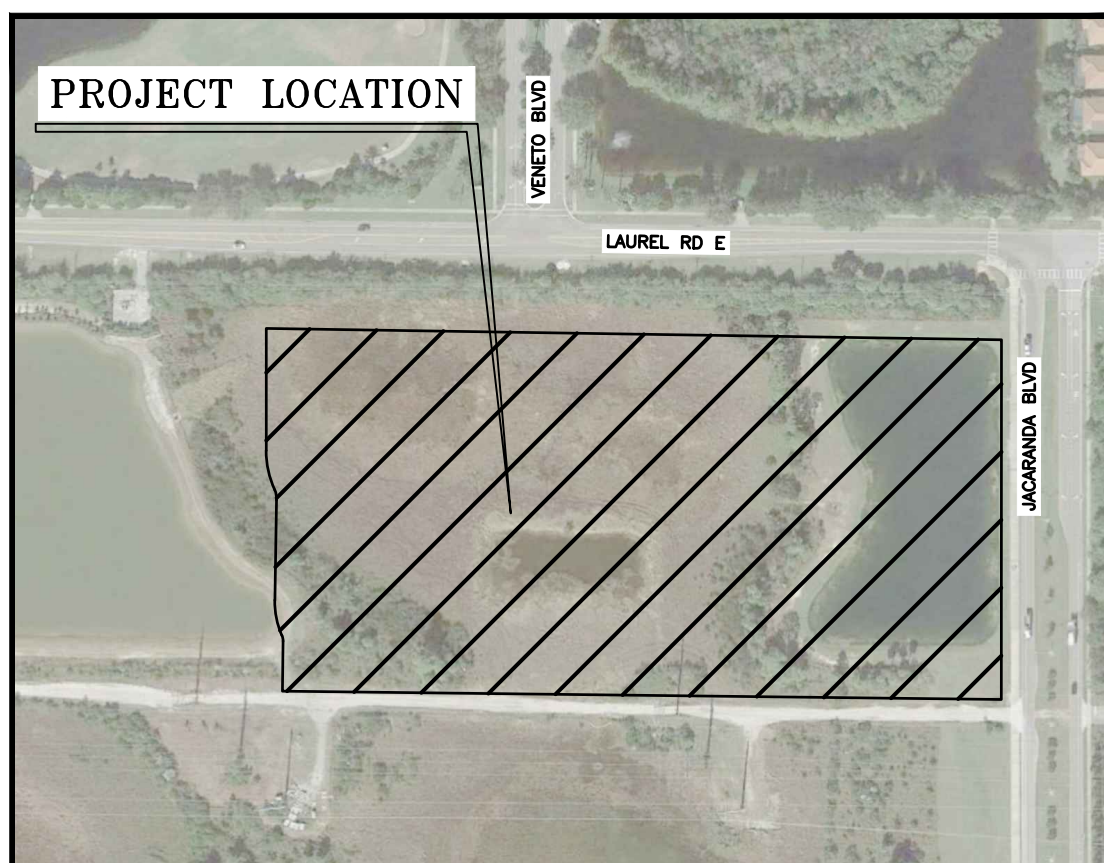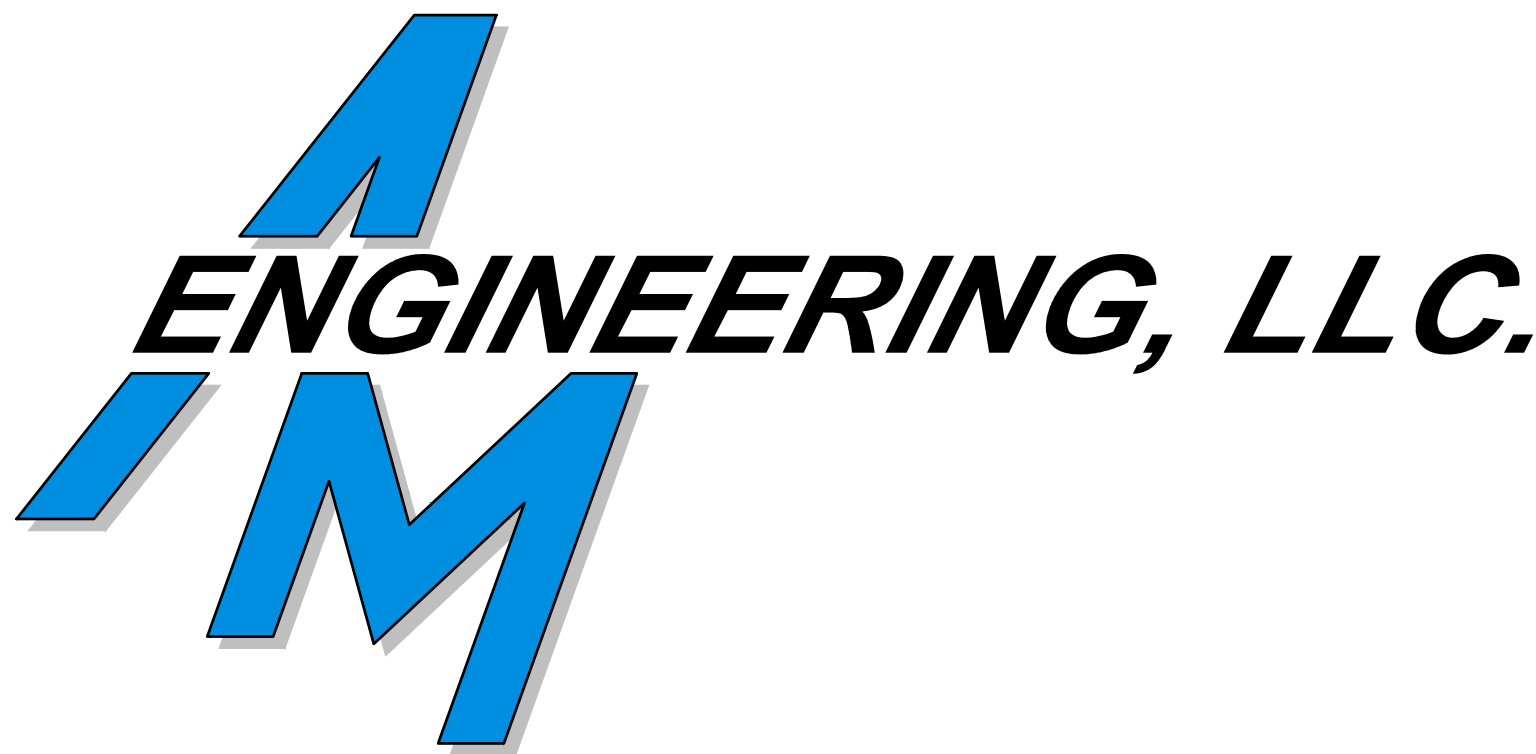

LOCATION MAP

LATITUDE: N027°8'11.53" LONGITUDE: W082°22'48.99"

INDEX TO SHEETS


SHEET NO.	DESCRIPTION
1	COVER
2	AERIAL & EXISTING CONDITIONS PLAN
3	PRELIMINARY PLAT

[illegible]

LEGAL DESCRIPTION (BY SURVEYOR)

COMMENCING AT THE NORTHEASTERLY CORNER OF TRACT 700, CIELO SUBDIVISION
AS RECORDED IN PLAT BOOK 53, PAGE 288 OF SARASOTA COUNTY OFFICIAL RECORDS
THENCE SOUTH 00°00'06" WEST, A DISTANCE OF 55.04 FEET ALONG THE WEST RIGHT OF WAY LINE
OF JACARANDA BOULEVARD TO THE POINT OF BEGINNING
THENCE CONTINUE ALONG THE SAID RIGHT OF WAY SOUTH 00°00'06" WEST, 478.24 FEET; THENCE
NORTH 89°14'10" WEST, 935.70 FEET;
THENCE NORTH 00°45'50" EAST, 72.60 FEET;
TO THE BEGINNING OF A CURVE TO THE LEFT HAVING A RADIUS OF 17.60 FEET AND WHOSE CHORD
BEARS NORTH 11°25'30" WEST, 7.43 FEET;
THENCE NORTH 00°00'06" WEST, 48.24 FEET TO THE BEGINNING OF A CURVE THROUGH A CENTRAL ANGLE OF 24°22'40";
TO A REVERSE CURVE TO THE RIGHT HAVING A RADIUS OF 110.67 FEET AND WHOSE CHORD BEARS
NORTH 11°23'08" WEST, 46.88 FEET;
THENCE NORTH 47.24 FEET ALONG LAST SAID CURVE THROUGH A CENTRAL ANGLE OF 24°27'24";
THENCE NORTH 00°50'34" EAST, A DISTANCE OF 130.16 FEET;
TO THE BEGINNING OF A CURVE TO THE LEFT HAVING A RADIUS OF 25.19 FEET AND WHOSE CHORD
BEARS NORTH 09°09'26" WEST, 13.66 FEET;
THENCE NORTH 13.83 FEET ALONG LAST SAID CURVE THROUGH A CENTRAL ANGLE OF 31°27'54";
TO A REVERSE CURVE TO THE RIGHT HAVING A RADIUS OF 121.73 FEET AND WHOSE CHORD BEARS
NORTH 12°28'38" WEST, 52.72 FEET;
THENCE NORTH 52.74 FEET ALONG LAST SAID CURVE THROUGH A CENTRAL ANGLE OF 24°49'31";
THENCE NORTH 00°03'52" WEST, A DISTANCE OF 159.00 FEET TO THE SOUTH LINE OF TRACT 700 OF
SAID CIELO SUBDIVISION;
THENCE ALONG SAID SOUTH LINE, SOUTH 89°10'25" EAST, 957.24 FEET TO THE POINT OF BEGINNING.

CONTAINING 10.42 ACRES OR 453,769 SQUARE FEET, MORE OR LESS.

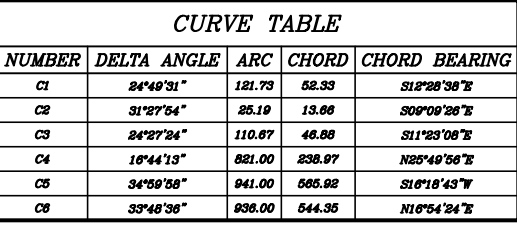

CALL BEFORE YOU DIG! "SUNSHINE STATE ONE-CALL CENTER" 1-800-432-4770 THE CONTRACTOR SHALL NOTIFY "SUNSHINE STATE ONE-CALL CENTER" AND ALL OTHER UTILITIES FOR LOCATION OF EXISTING FACILITIES PRIOR TO BEGINNING CONSTRUCTION.	
ISSUE DATE:	ISSUED BY:
ISSUE DESCRIPTION:	

HORIZONTAL SCALE:	1"=150'
VERTICAL SCALE:	N/A
VERTICAL DATUM:	NAVD 1988
PROJECT NUMBER:	NEAL0026
SHEET NUMBER:	3

PROJECT ENGINEER:

D. SHAWN LEINS, P.E.

DATE _____

FLORIDA P.E. No. **41078**