



Q:\TWP\Projects\City Of Venice\Downtown Roadway\CAD\Concept\_Plan\_Sheets\_30%\_Revised-1.dwg, Mar 31, 2017 - 12:45pm

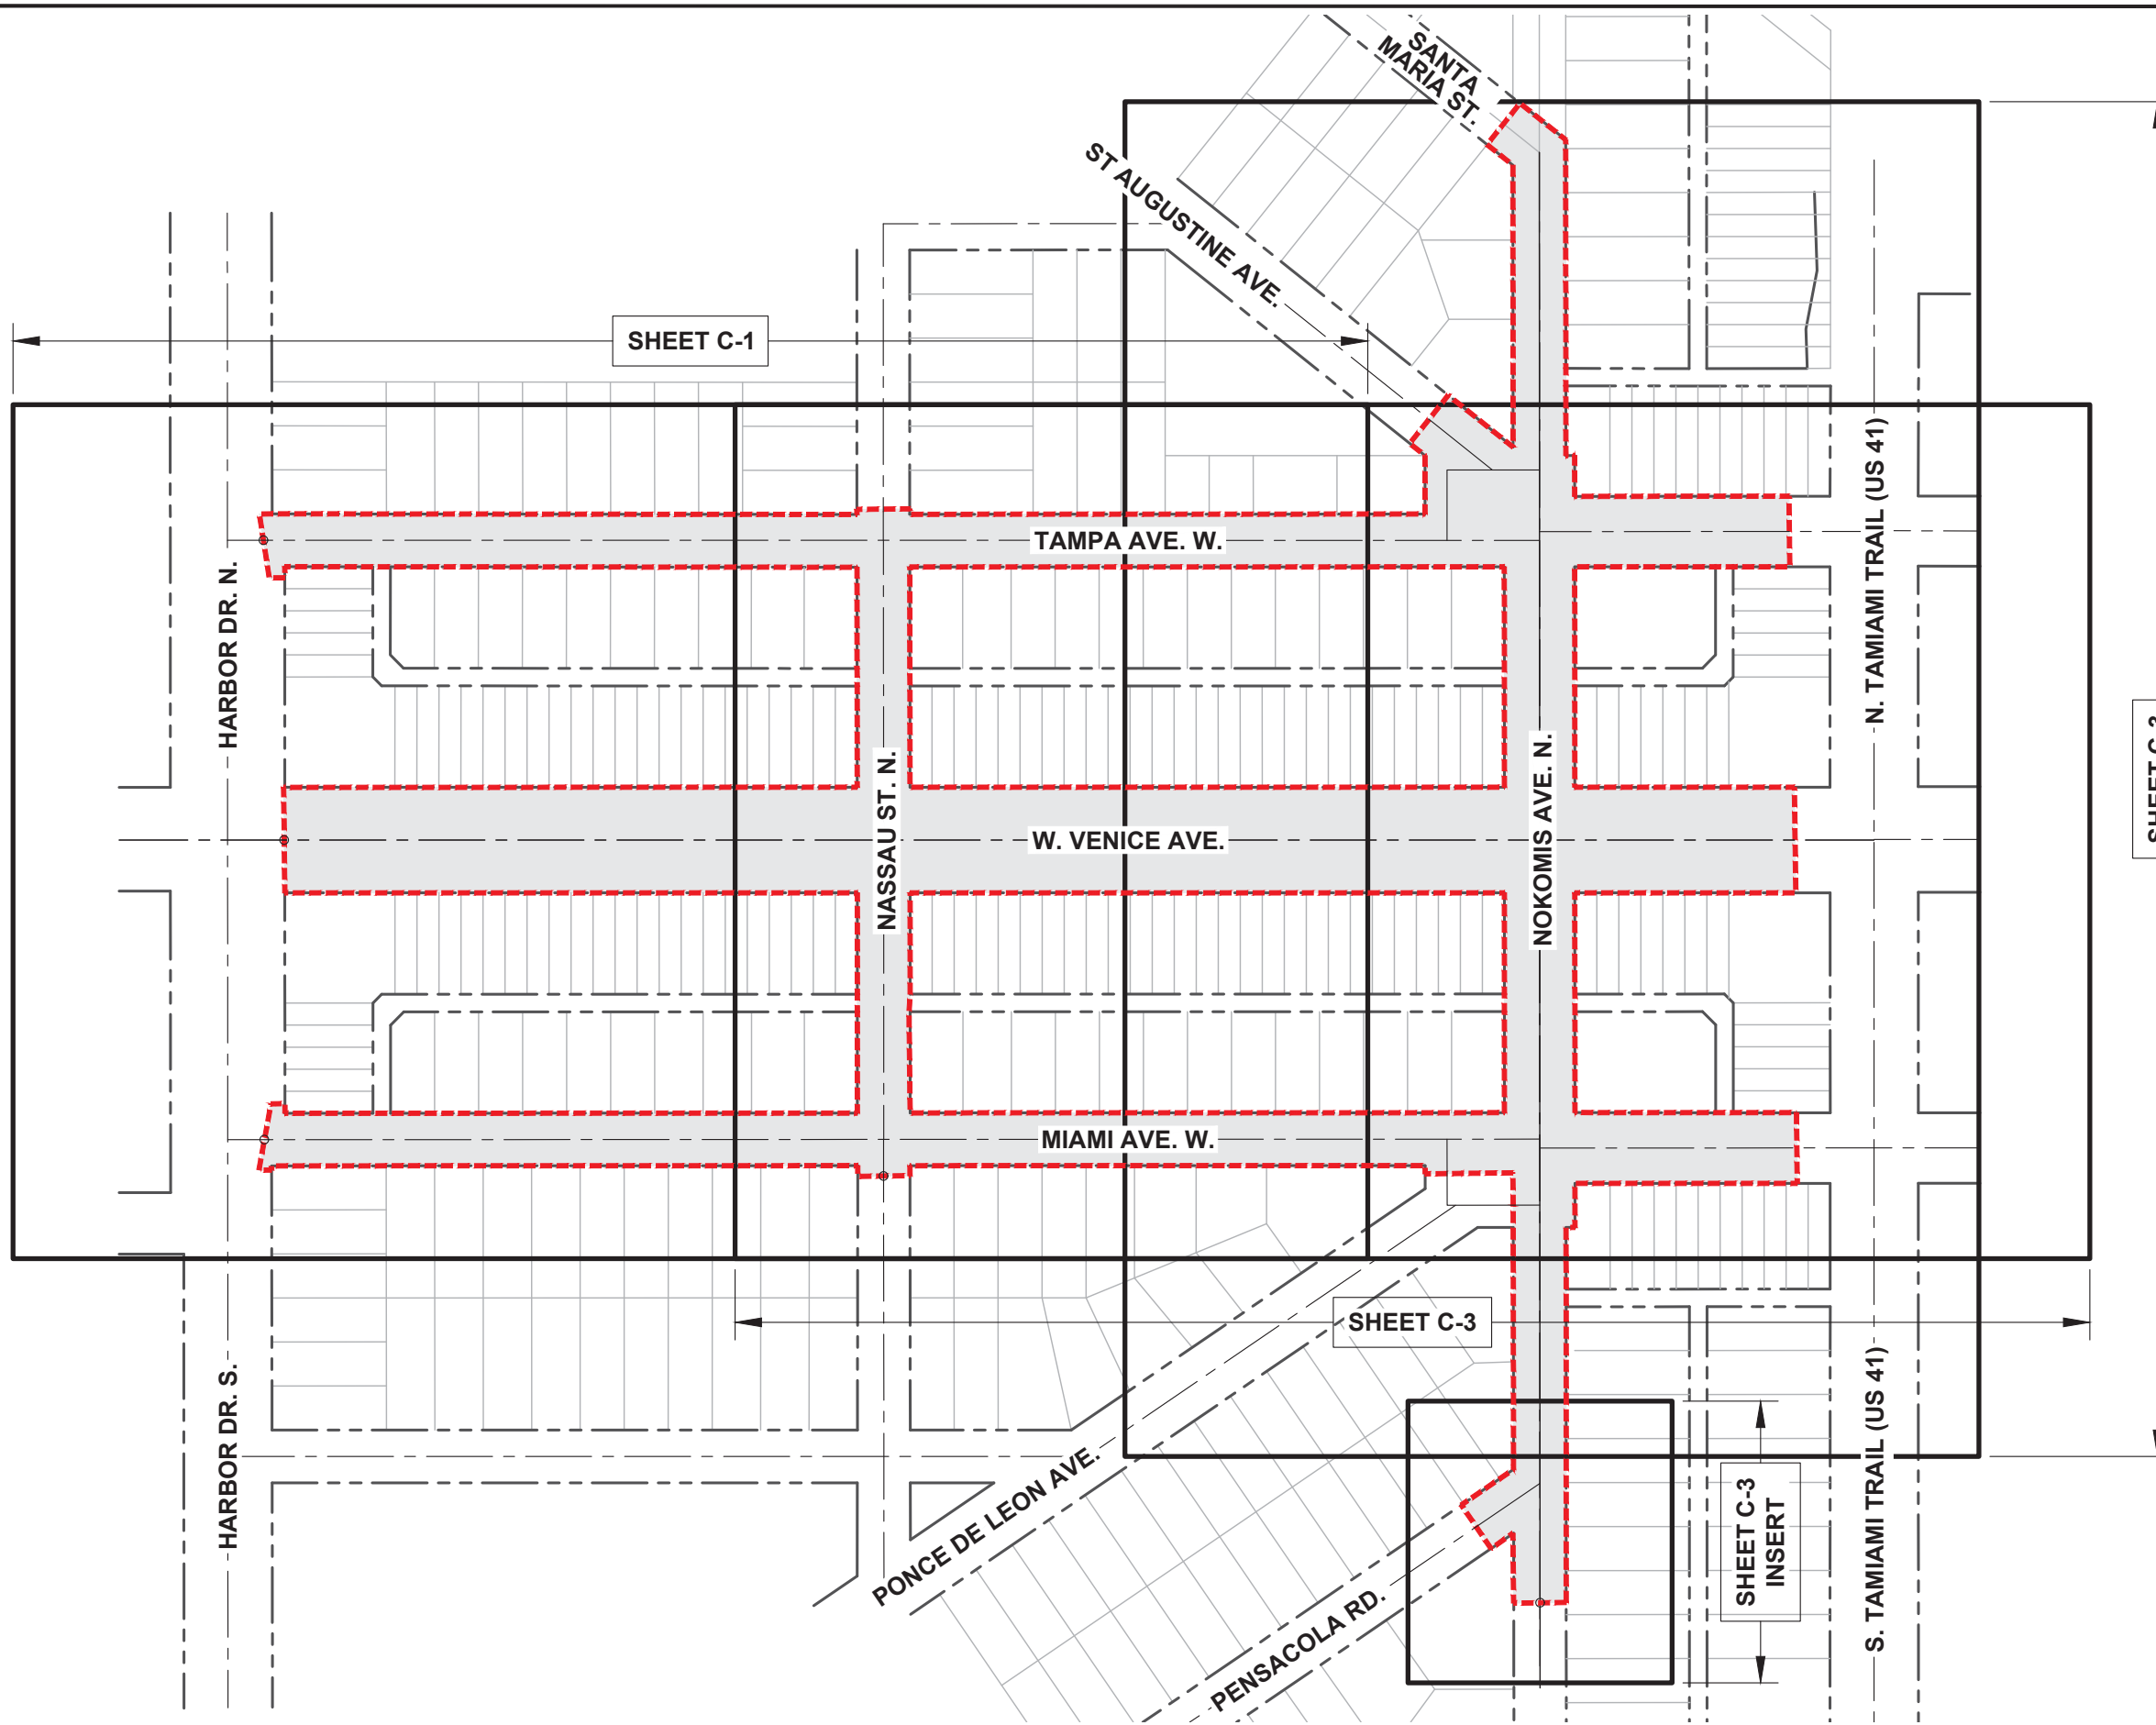

SCALE: 1" = 0.5 mile

PROJECT LIMITS

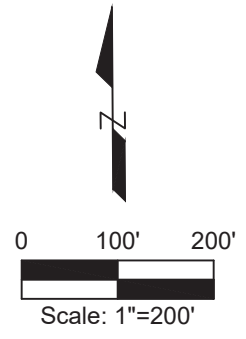

DESIGNED: MLM	 	PREPARED FOR:	PREPARED BY:	PROJECT:	DESCRIPTION:	APPROVED BY:	DATE:
DRAWN: MA		CITY OF VENICE	ATKINS	DOWNTOWN ROADWAY	30% CONCEPT PLANS	MARTY MORLAN, P.E.	03/31/2017
CHECKED: MLM		CORRIDOR IMPROVEMENTS		KEY MAP	FLA. REG. NO 45326	PROJECT NO:	100054389
REV. NO.	DATE	DESCRIPTION					SHEET:
							2