


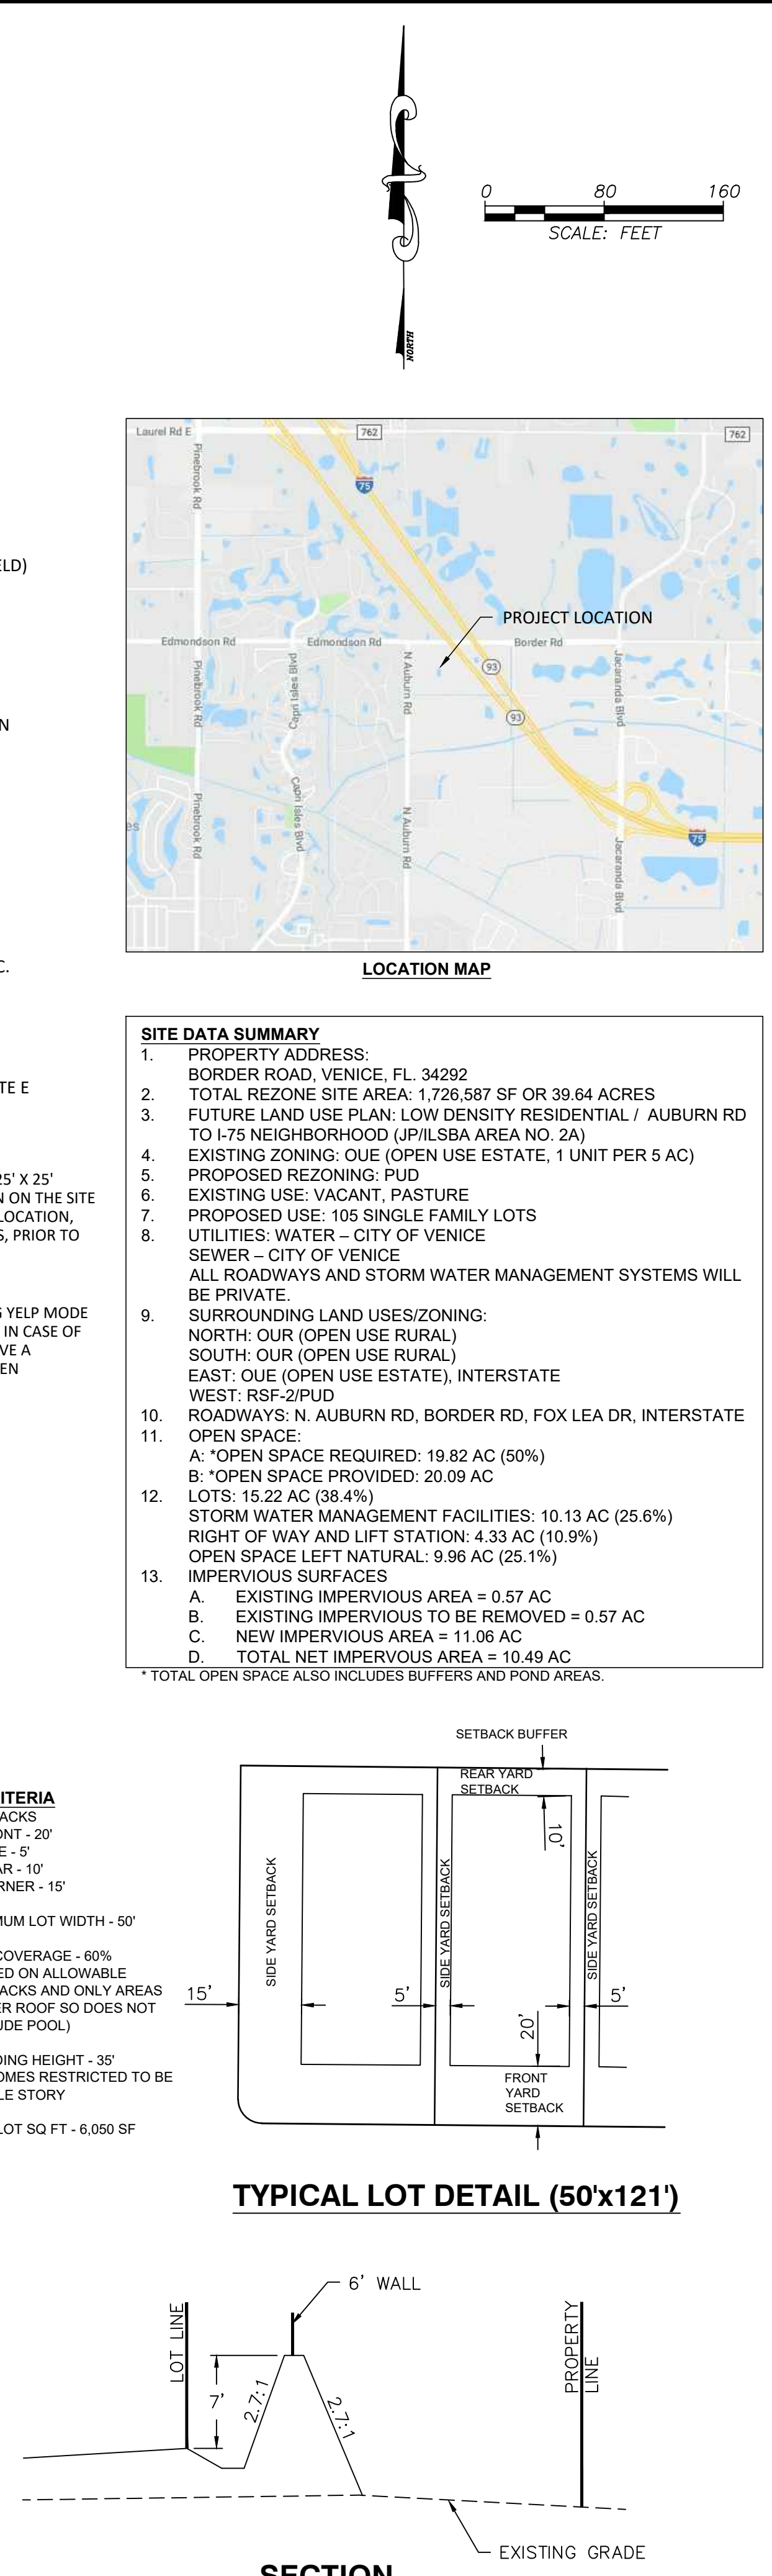

Plot Date: 8/31/2018 Datum: -		1 OF 1	
MURPHY OAKS		PLANNED UNIT DEVELOPMENT BINDING MASTER PLAN	
ISSUED FOR: PERMITTING JOB # 1435 SEC. 3		RSG:19E TWN:39S DESIGNED:XX DRAWN:XX APPROVED:XX	
		Engineering ~ Environmental Water Resource 4260 W. Linebaugh Ave. Irvine, CA 92614 7978 Copper Creek Blvd., Suite 102 University Park, Florida 34201 www.wraengineering.com CA 0007062 Phone: 813.265.3130 941.275.9721	
		REVISIONS	
		6	
		5	
		4	
		3	
		2	
		1	
		NO. DATE DESCRIPTION	
		BY	