
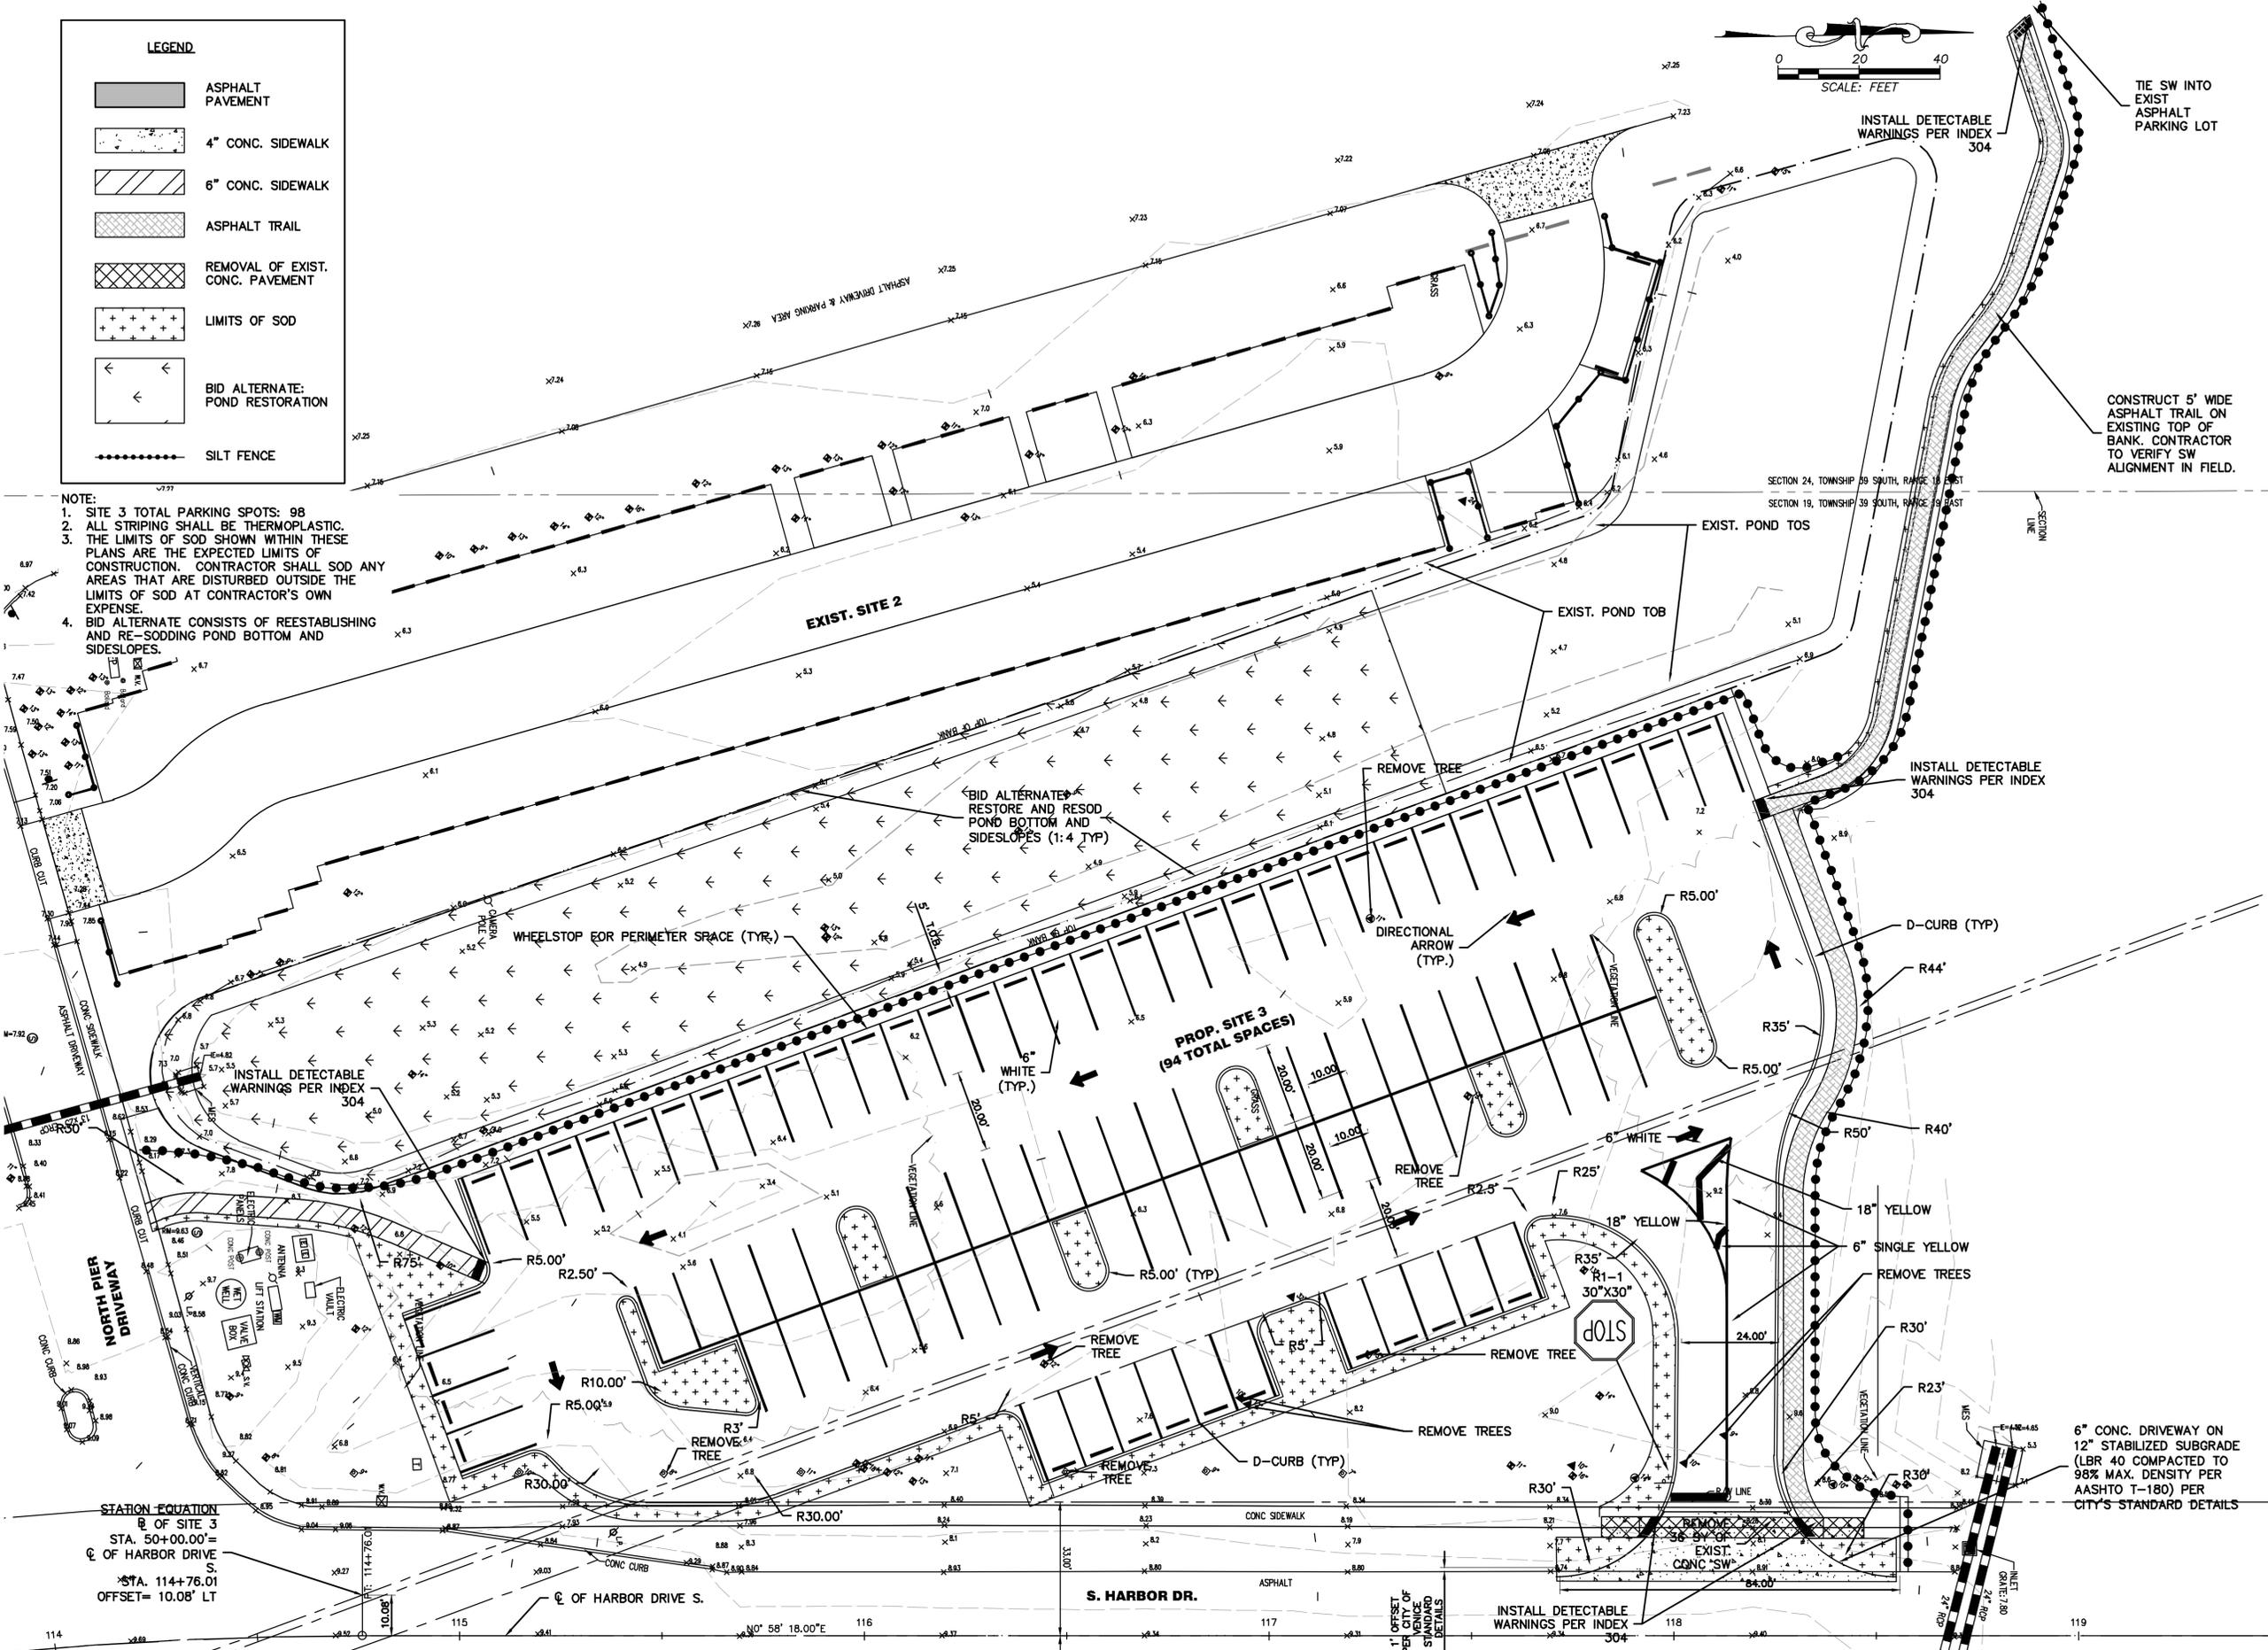


LEGEND

	ASPHALT PAVEMENT
	4" CONC. SIDEWALK
	6" CONC. SIDEWALK
	ASPHALT TRAIL
	REMOVAL OF EXIST. CONC. PAVEMENT
	LIMITS OF SOD
	BID ALTERNATE: POND RESTORATION
	SILT FENCE

- NOTE:**
- SITE 3 TOTAL PARKING SPOTS: 98
 - ALL STRIPING SHALL BE THERMOPLASTIC.
 - THE LIMITS OF SOD SHOWN WITHIN THESE PLANS ARE THE EXPECTED LIMITS OF CONSTRUCTION. CONTRACTOR SHALL SOD ANY AREAS THAT ARE DISTURBED OUTSIDE THE LIMITS OF SOD AT CONTRACTOR'S OWN EXPENSE.
 - BID ALTERNATE CONSISTS OF REESTABLISHING AND RE-SODDING POND BOTTOM AND SIDESLOPES.

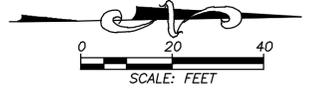

TIE SW INTO EXIST ASPHALT PARKING LOT

CONSTRUCT 5' WIDE ASPHALT TRAIL ON EXISTING TOP OF BANK. CONTRACTOR TO VERIFY SW ALIGNMENT IN FIELD.

INSTALL DETECTABLE WARNINGS PER INDEX 304

INSTALL DETECTABLE WARNINGS PER INDEX 304


INSTALL DETECTABLE WARNINGS PER INDEX 304

6" CONC. DRIVEWAY ON 12" STABILIZED SUBGRADE (LBR 40 COMPACTED TO 98% MAX. DENSITY PER AASHTO T-180) PER CITY'S STANDARD DETAILS

DATE:	03/25/2015
DRAWN BY:	CKH
CHECKED BY:	JRS
SCALE:	AS SHOWN

**CITY OF VENICE PARKING LOTS
PROPOSED PARKING
SITE 3**

CITY OF VENICE
ENGINEERING DEPARTMENT
401 WEST VENICE AVE.
VENICE FL 34285
(941) 466-2626
FAX (941) 480-3031

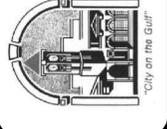

C:\PWC\civil\799\100\002\Production\Drawings\PLRD03.dwg, April 21, 2016 1:25 PM, King Engineering Associate Inc.