

Stratus®

onestratus.com

888.503.1569

SITE ADDRESS:

Venice Municipal Airport
150 Airport Avenue
Venice, FL 34285

[View in Google Maps](#)




Infinite possibilities, ideal solutions.

SITE PLAN - Proposed Conditions

For Reference - NTS



EXISTING CONDITIONS

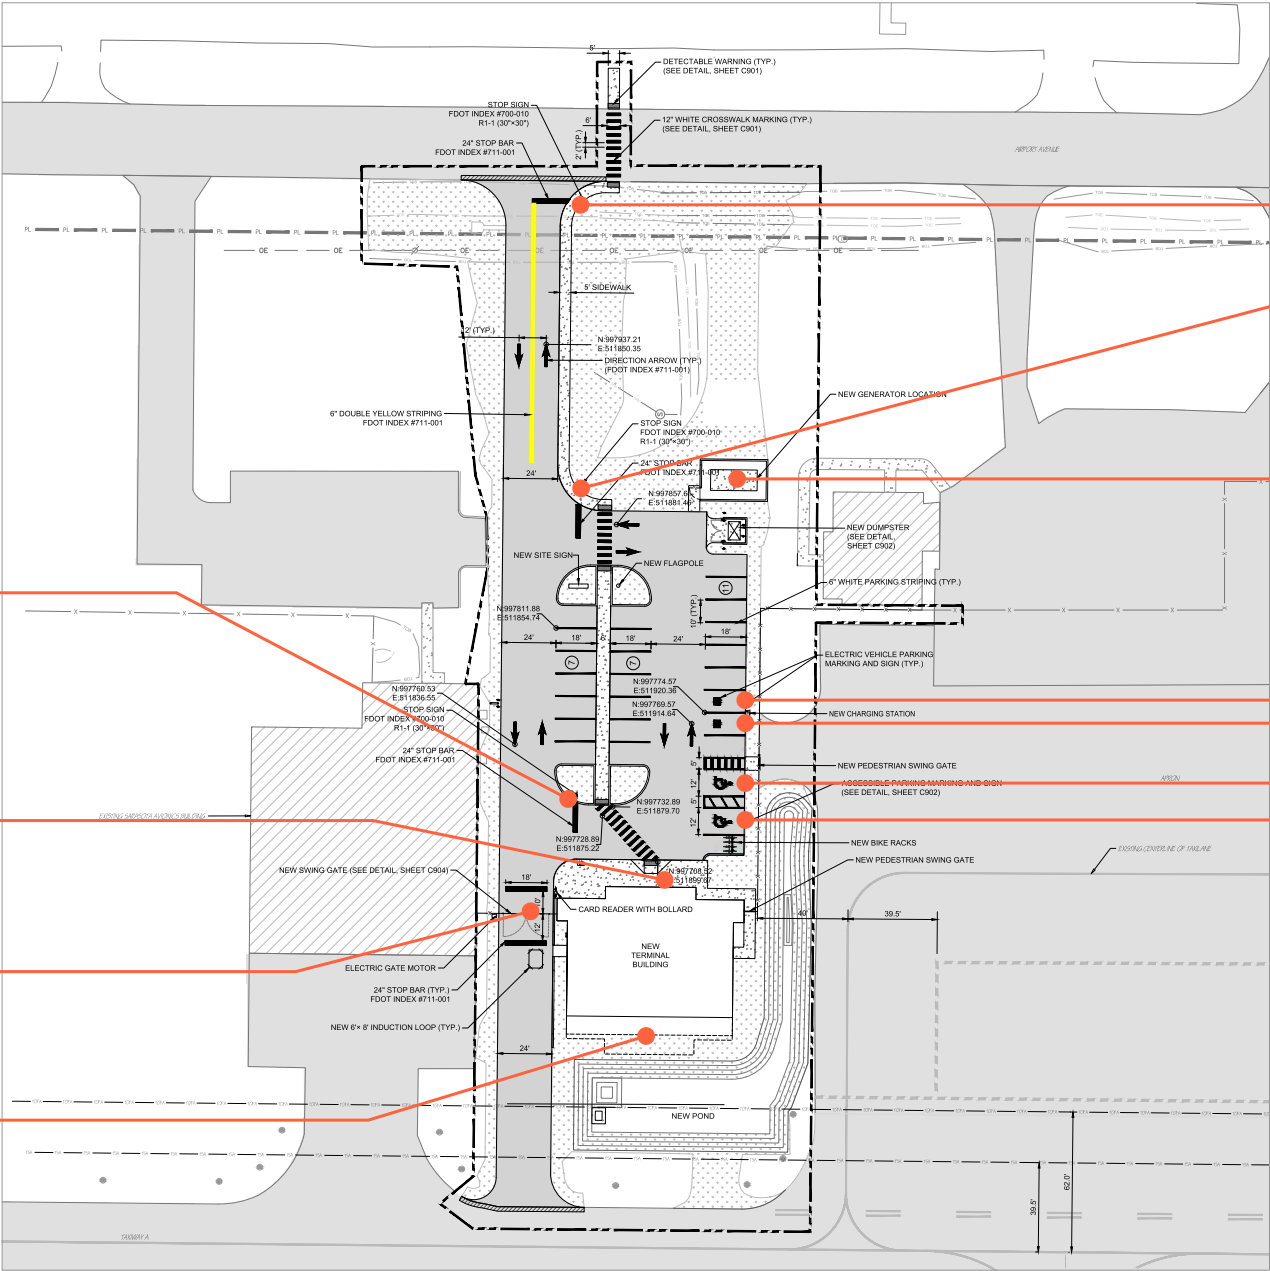

E04

E04

E04

E03

E05

E05

E06

E06

E02

E01.1

Install location
TBV

E07

E01.2

onestratus.com

8959 Tyler Boulevard
Mentor, Ohio 44060

888.503.1569

CLIENT:

ADDRESS:

150 Airport Ave. E
Venice, FL 34285

PAGE NO.:

2

ORDER NUMBER:

N/A

SITE NUMBER:

N/A

ELECTRONIC FILE NAME:

G:\ACCOUNTS\CITY OF VENICE MUNICIPAL AIRPORT\2025\FL\ Venice_R1.cdr

PROJECT NUMBER:

89305

PROJECT MANAGER:

RICK MOJEK | ISMAEL RAMIREZ

Rev #	Req #	Date/Artist	Description	Rev #	Req #	Date/Artist	Description
Original	522219	03/27/25 JT					
Rev 1	255390	04/09/25 KB					

PRINTS ARE THE EXCLUSIVE PROPERTY OF STRATUS. THIS MATERIAL SHALL NOT BE USED, DUPLICATED, OR OTHERWISE REPRODUCED WITHOUT THE PRIOR WRITTEN CONSENT OF STRATUS.

NORTH ELEVATION

FL54.i.f




PRINTS ARE THE EXCLUSIVE PROPERTY OF STRATUS. THIS MATERIAL SHALL NOT BE USED, DUPLICATED, OR OTHERWISE REPRODUCED WITHOUT THE PRIOR WRITTEN CONSENT OF STRATUS.

EXISTING SIGN SF:	00.0
PROPOSED SIGN SF:	58.5



All signage, specs and sizes subject to change;
All signage shown is for presentation & quoting purposes only

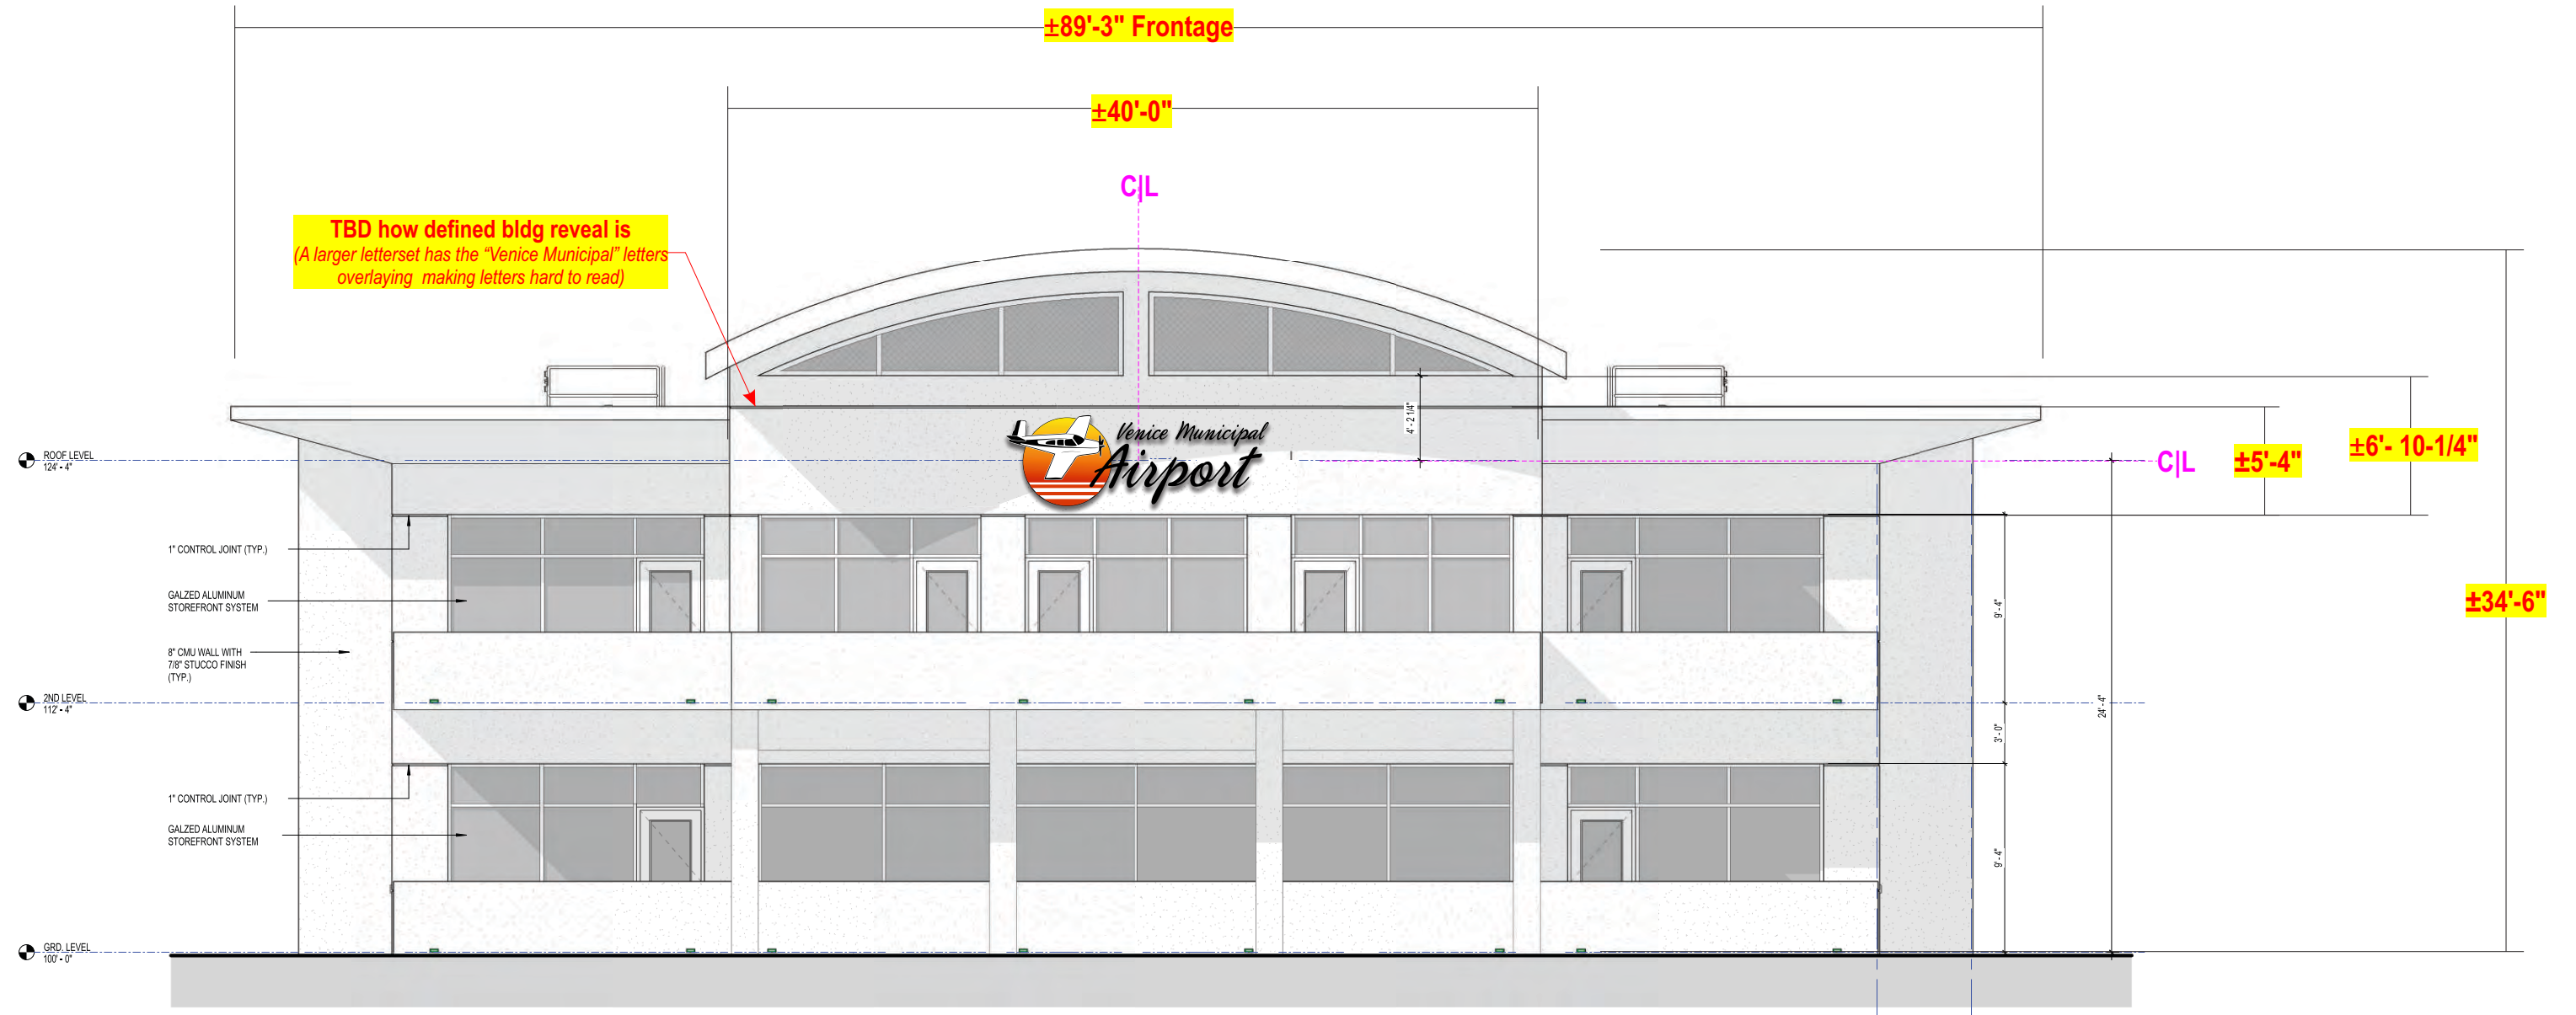

Rev #	Req #	Date/Artist	Description	Rev #	Req #	Date/Artist	Description
Original	522219	03/27/25 JT					
Rev 1	255390	04/09/25 KB					

E01.1

FACE LIT CHANNELS


Scale: 1/2"=1'-0"

FL54.i.f

58.5 square feet



All signage, specs and sizes subject to change;
All signage shown is for presentation & quoting purposes only

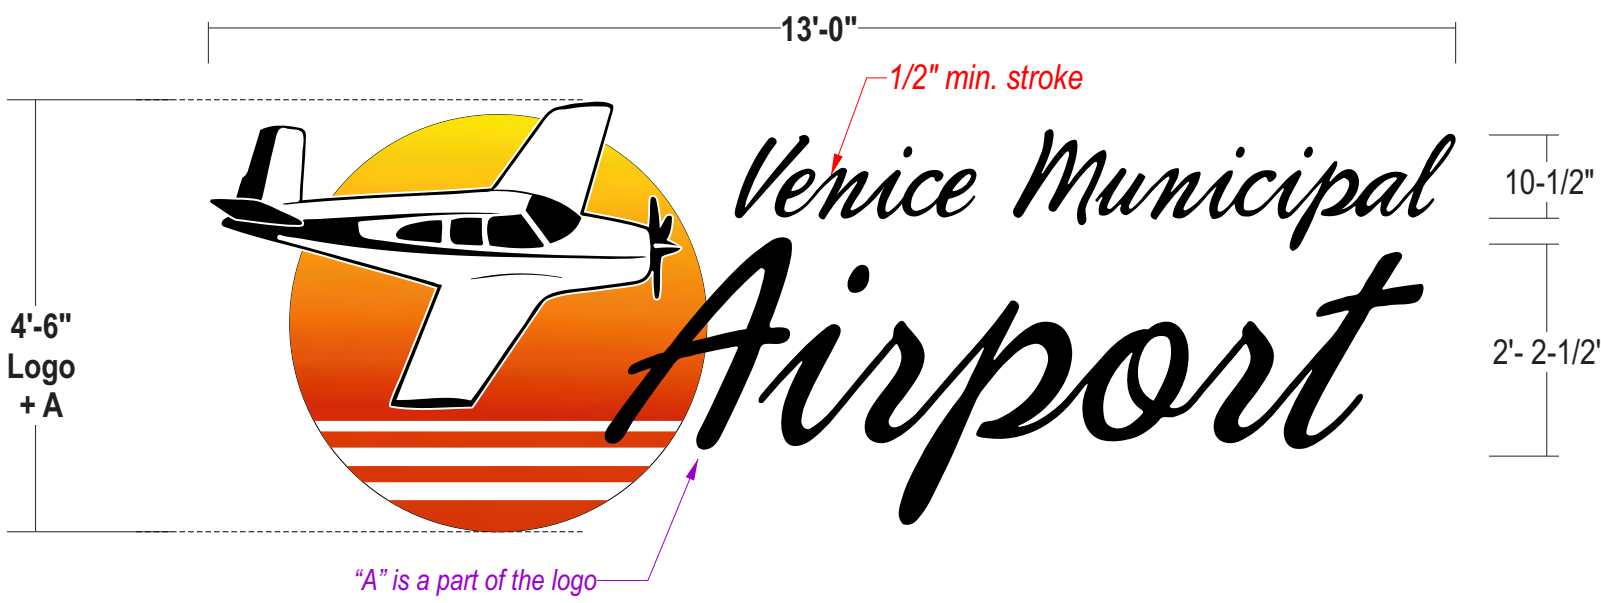

Grey drop shadow removed
from VMA letters and stroke width
for VENICE MUNICIPAL may need to
be thickened to meet manufacturing
requirements - Engineering to verify

ALL MANUFACTURING AND INSTALL SPECS TBV PRIOR TO PRODUCTION

- FACES:** LOGO + A: .177" #7328 White acrylic w/ surface applied Black opaque vinyl and digitally printed trans. vinyl gradient; Letter "A" in Airport to have Black perf. day/night film; "A" will illuminate White at night; Lower gradient White stripes to be opaque White vinyl - will not illuminate; VMA LETTERS: .177" #2406 White acrylic w/ surface applied Black perf. day/night film; Letters will illuminate White at night
- TRIMCAP:** VMA LETTERS: 1" Black Jewelite trimcap
LOGO + A: 2" Black Jewelite trimcap
- RETURNS:** VMA LETTERS: 3" Deep .040 alum. returns - insides pre-finished White; Outsides pre-finished Black
LOGO + A: 3" Deep .063 alum. returns - insides pre-finished White; Outsides pre-finished Black
- BACKS:** VMA LETTERS: .063 alum. insides painted Reflective white
LOGO + A:.080 alum. insides painted Reflective white
- ILLUM.:** Principal Sloan White LED's as required by manufacturer; Remote Power Supplies
- WALL MAT.:** Not provided at this time
- INSTALL:** Thru bolted flush to wall surface using all thread into approved blocking; 12" standard length of min 3/8" threaded rod will be supplied unless otherwise noted
- QUANTITY:** (2) TWO LETTERSETS required fro NORTH and SOUTH elevations

COLOR PALETTE

- White
3M 3635-20 Blockout vinyl
- Black
3M 3635-222 Perf. film
3M 3635-22 Blockout vinyl
- Digitally printed gradient
- 3M 8520 UV matte overlamine


All paint finishes to be Satin unless otherwise noted

SIMULATED NIGHT VIEW



ELECTRICAL ACCESS TO BE CONFIRMED TO ENSURE REMOTE POWER SUPPLIES ARE POSSIBLE!

Contact PRODUCTION CONTROL for approval on deviation from Stratus standards.

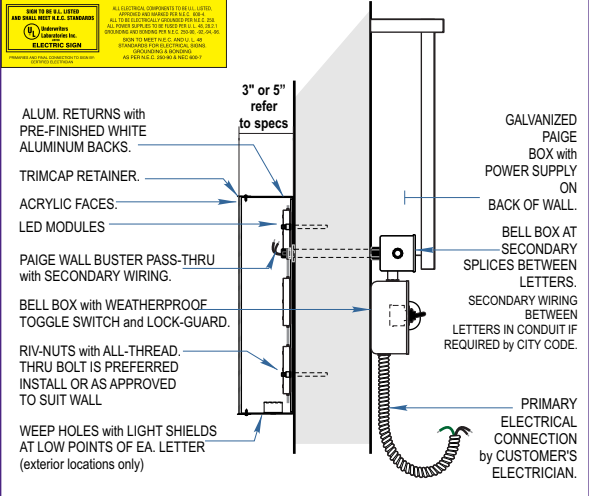

FACE LIT CHANNELS: remote
CHL-01 NOT TO SCALE

ALL SIGNS TO COMPLY WITH UL 48 AND WILL BE MARKED AS SUCH WITH APPROPRIATE LABORATORY LABELS.
THIS SIGN IS INTENDED TO BE INSTALLED IN ACCORDANCE WITH THE REQUIREMENTS OF ARTICLE 600 OF THE NATIONAL ELECTRICAL CODE AND/OR OTHER APPLICABLE LOCAL CODES. THIS INCLUDES PROPER GROUNDING AND BONDING OF THE SIGN.

THE LOCATION OF THE DISCONNECT SWITCH AFTER INSTALLATION SHALL COMPLY WITH ARTICLE 600.6(A) (1) OF THE NATIONAL ELECTRIC CODE.

Stratus
onestratus.com
8959 Tyler Boulevard
Mentor, Ohio 44060
888.503.1569

CLIENT: Venice Municipal Airport
ADDRESS: 150 Airport Ave. E
Venice, FL 34285
PAGE NO.: 5

ORDER NUMBER: N/A
SITE NUMBER: N/A
ELECTRONIC FILE NAME: G:\ACCOUNTS\CITY OF VENICE MUNICIPAL AIRPORT\2025\FL\ Venice_R1.cdr
PROJECT NUMBER: 89305
PROJECT MANAGER: RICK MOJEK | ISMAEL RAMIREZ

Rev #	Req #	Date/Artist	Description	Rev #	Req #	Date/Artist	Description
Original	522219	03/27/25 JT					
Rev 1	255390	04/09/25 KB					

PRINTS ARE THE EXCLUSIVE PROPERTY OF STRATUS. THIS MATERIAL SHALL NOT BE USED, DUPLICATED, OR OTHERWISE REPRODUCED WITHOUT THE PRIOR WRITTEN CONSENT OF STRATUS.



COLOR PALETTE

White
3M 7725-10 Opaque vinyl

Black
3M 7725-12 Opaque vinyl

Digitally printed gradient

3M 8520 UV matte overlaminate

All paint finishes to be Satin unless otherwise noted

GRAPHICS: Surface applied White and Black die-cut vinyl w/ digitally printed gradient

INSTALL: First surface applied to glass doors

QUANTITY: (2) TWO SETS OF VINYL REQUIRED





ALL MANUFACTURING AND INSTALL SPECS TBV PRIOR TO PRODUCTION

- TOPPER: Fab'd min. .063" aluminum painted **Beige - Color TBV**
- COLUMN ELEMENTS: 1" aluminum sq. tube painted **Dk. Bronze - Color TBV**;
Left and Right end columns fab'd from .min. .063" aluminum and painted **Mocha - Color TBV**
- CABINET: 8" deep aluminum extruded cabinet with .125" aluminum faces and internal support pipe; All painted **Beige - Color TBV**
- GRAPHICS: 3/4" thick acrylic flat cut outs painted to match colors shown;
Logo + A face to be painted White w/ surface applied digitally printed gradient and Black die-cut vinyl; Edges to be painted Black;
Studs @ backside for flush mounting to cabinet face

- ILLUM.: **(2) Two ground light fixtures for external sign illumination;**
Fixture details to follow
- BASE: Fab'd min. .063" aluminum painted **Beige - Color TBV**;
ALTERNATE: Block base skim coated and painted Beige
- INSTALL: Direct burial in accordance with engineering requirements and city code
- QUANTITY: **(1) ONE D/F MONUMENT REQUIRED**

COLOR PALETTE

- Beige
- White
- Mocha
- Black
3M 7725-12 Opaque vinyl
- Dk. Bronze
MP 42-313SP Duranodic Bronze
- Digitally printed gradient
- 3M 8520 UV matte overlaminate

All paint finishes to be Satin unless otherwise noted

All signage, specs and sizes subject to change;
All signage shown is for presentation & quoting purposes only



EXAMPLE MONUMENT -
Shown for Visual Reference




ALL SIGNS TO COMPLY WITH UL 48 AND WILL BE MARKED AS SUCH WITH APPROPRIATE LABORATORY LABELS.

THIS SIGN IS INTENDED TO BE INSTALLED IN ACCORDANCE WITH THE REQUIREMENTS OF ARTICLE 600 OF THE NATIONAL ELECTRICAL CODE AND/OR OTHER APPLICABLE LOCAL CODES. THIS INCLUDES PROPER GROUNDING AND BONDING OF THE SIGN.


THE LOCATION OF THE DISCONNECT SWITCH AFTER INSTALLATION SHALL COMPLY WITH ARTICLE 600.6(A) (1) OF THE NATIONAL ELECTRIC CODE.

Grey drop shadow removed from VMA letters to meet manufacturing requirements

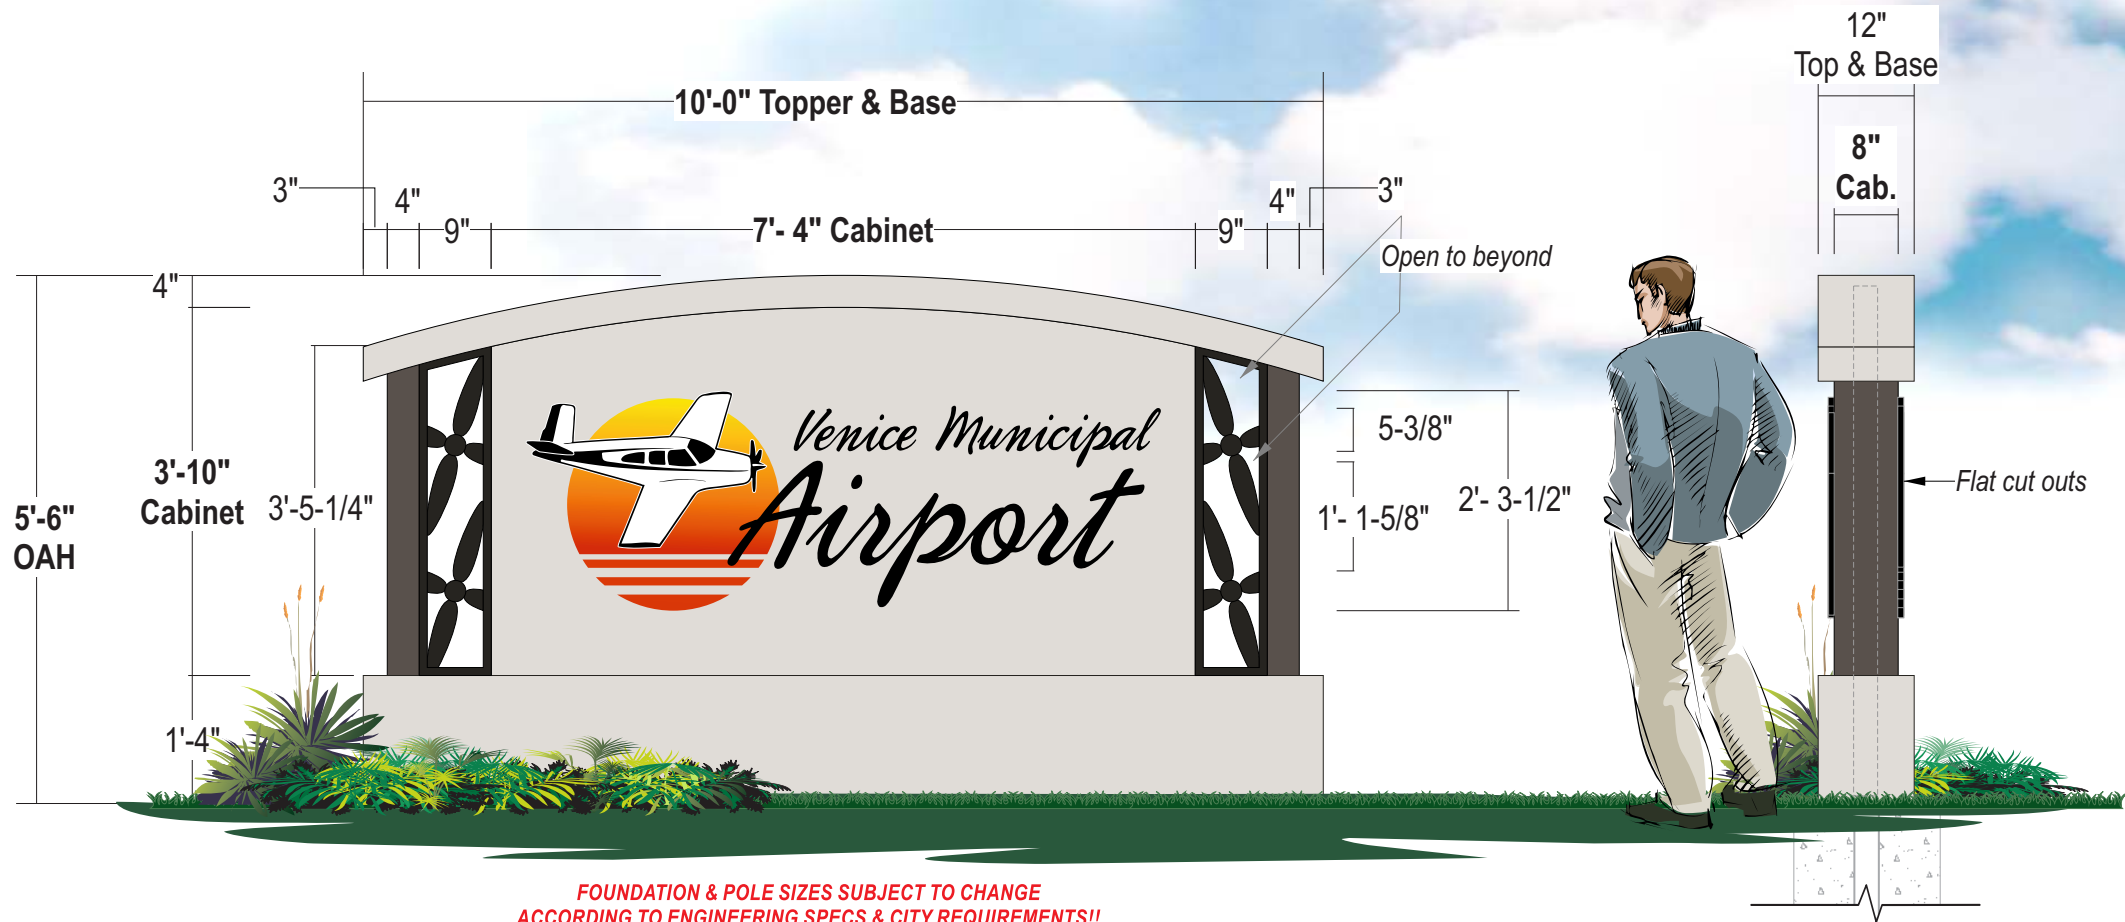

FOUNDATION & POLE SIZES SUBJECT TO CHANGE
ACCORDING TO ENGINEERING SPECS & CITY REQUIREMENTS!!

Rev #	Req #	Date/Artist	Description	Rev #	Req #	Date/Artist	Description
Original	522219	03/27/25 JT					
Rev 1	255390	04/09/25 KB	Arched topper, propeller "windows"				

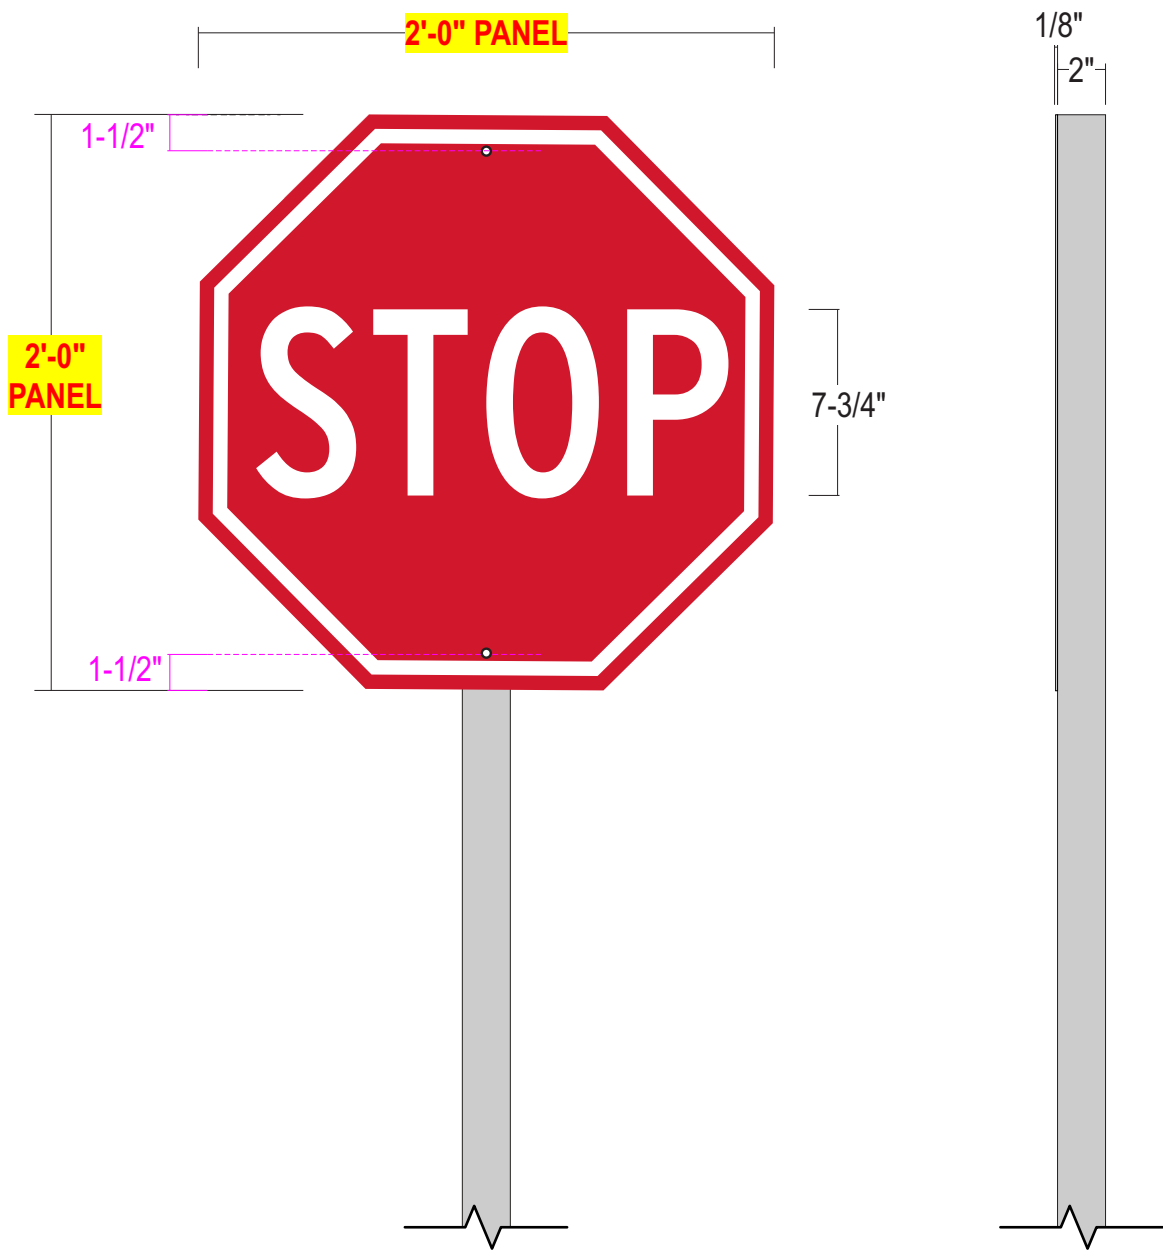


- PANEL:** .080 alum. with 1-1/2" radius corners and (2) two 3/8" pre-drilled holes centered top and bottom; Panel to have engineer reflective vinyl overlay
- GRAPHICS:** Die cut vinyl graphics to match color shown;
ALTERNATE: Digitally printed directly to panel
- POST:** 2" galvanized square tube post w/ capped top
- INSTALL:** Panel secured to post with fasteners thru face; Direct burial of post
- QUANTITY:** (3) THREE REQUIRED;
See site plan page for install locations


COLOR PALETTE

Pantone 186 C Red

3M 680-10 Reflective White

All paint finishes to be Satin unless otherwise noted

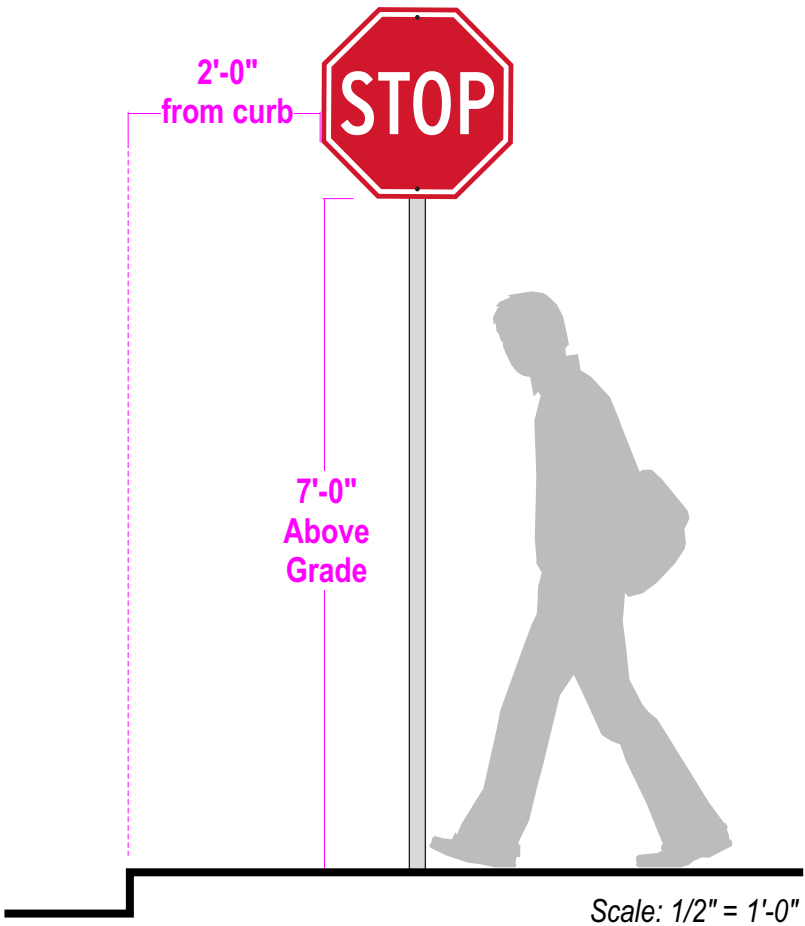

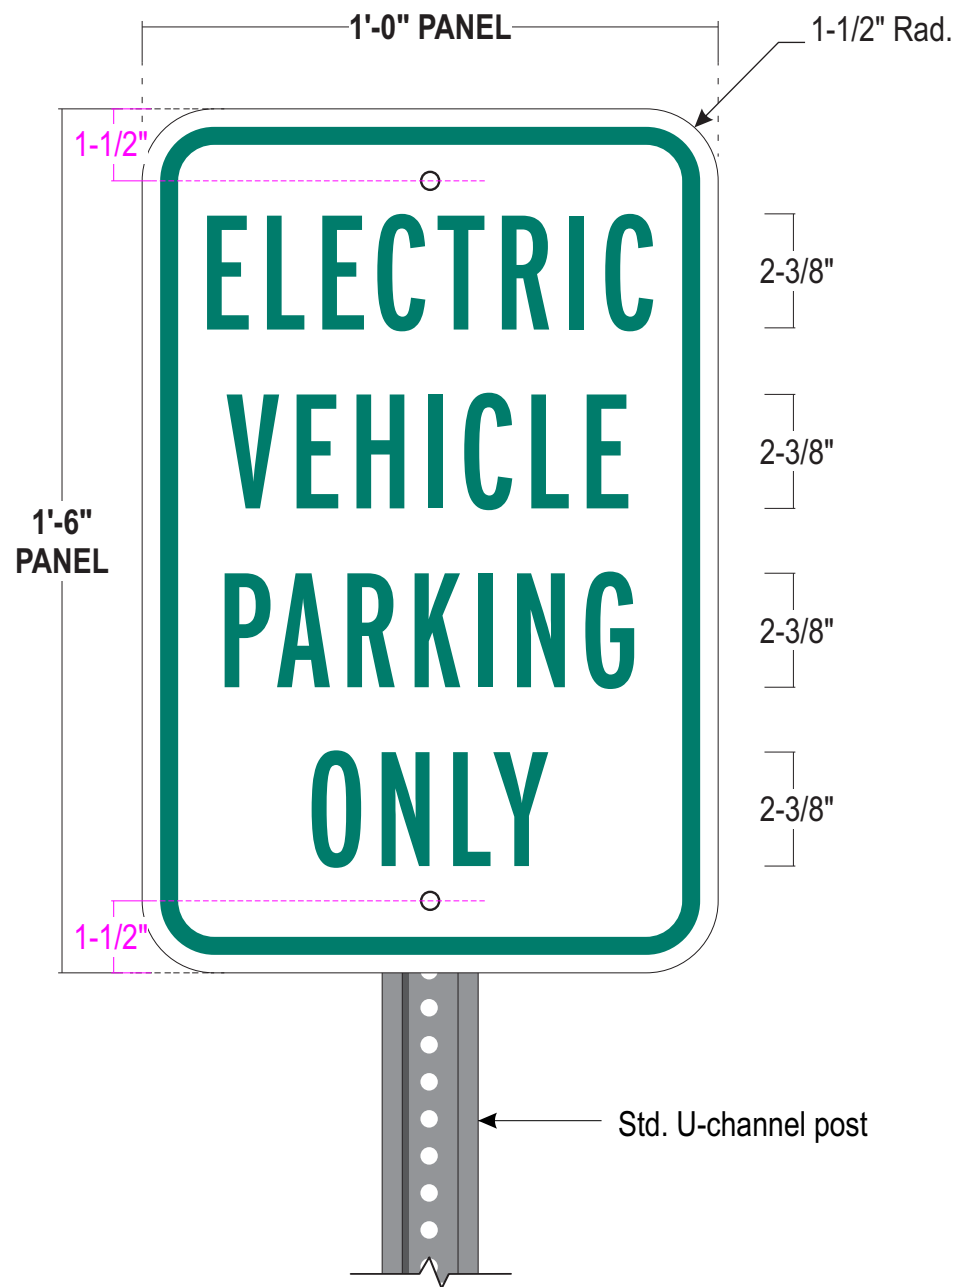


- PANEL:** .080 alum. with 1-1/2" radius corners and (2) two 3/8" pre-drilled holes centered top and bottom; Panel to have engineer reflective vinyl overlay
- GRAPHICS:** Die cut vinyl graphics to match color shown;
ALTERNATE: Digitally printed directly to panel
- POST:** 2" galvanized u-channel post
- INSTALL:** Panel secured to post with fasteners thru face; Direct burial of post
- QUANTITY:** (2) TWO REQUIRED; See site plan page for install locations


COLOR PALETTE

Pantone 335 C Green

3M 680-10 Reflective White

All paint finishes to be Satin unless otherwise noted

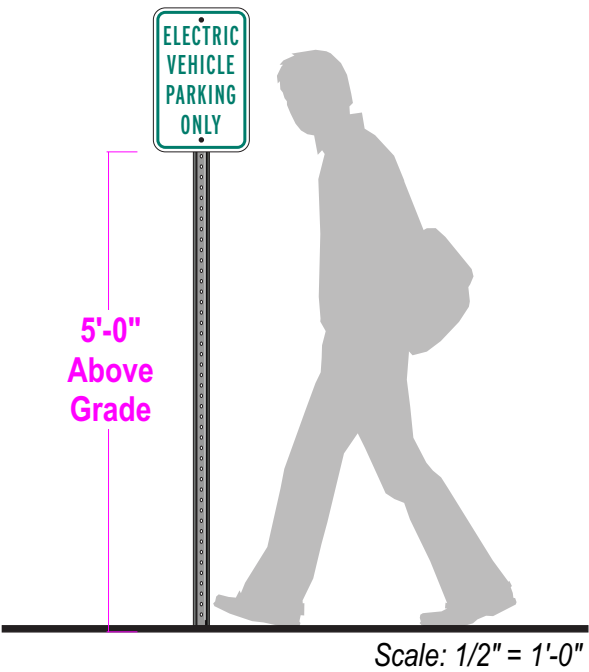

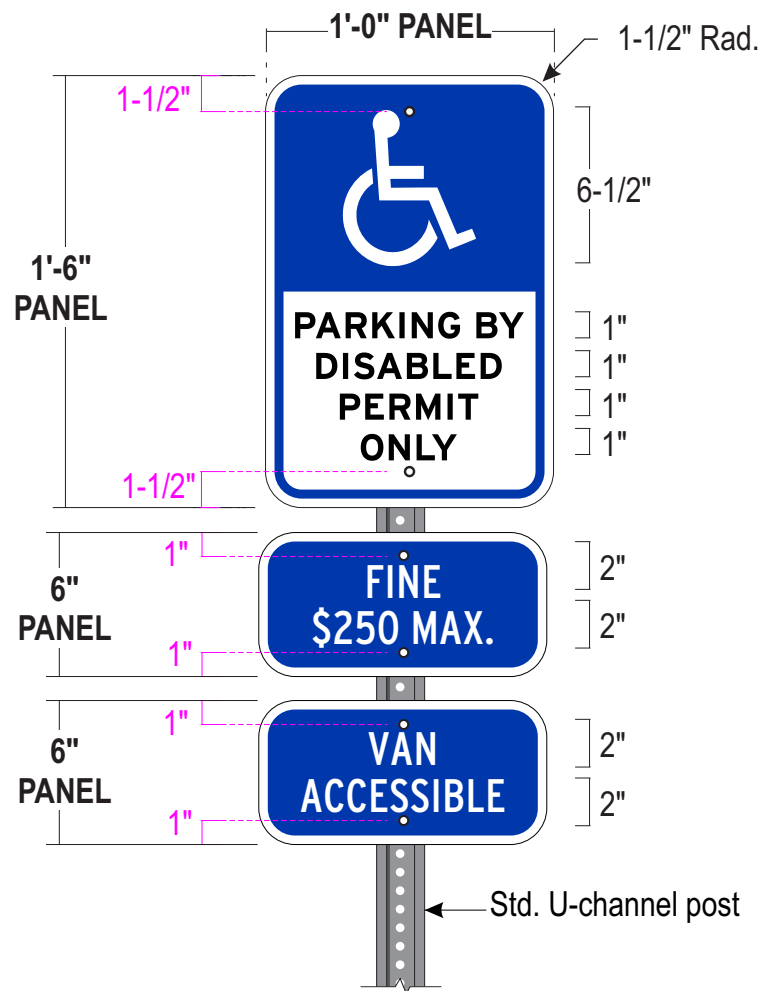


- PANEL:** .080 alum. with 1-1/2" radius corners and (2) two 3/8" pre-drilled holes centered top and bottom; Panel to have engineer reflective vinyl overlay
- GRAPHICS:** Die cut vinyl graphics to match color shown;
ALTERNATE: Digitally printed directly to panel
- POST:** 2" galvanized u-channel post
- INSTALL:** Panel secured to post with fasteners thru face; Direct burial of post
- QUANTITY:** (2) TWO REQUIRED; See site plan page for install locations

COLOR PALETTE

Pantone 285 C Blue

3M 680-10 Reflective White

All paint finishes to be Satin unless otherwise noted

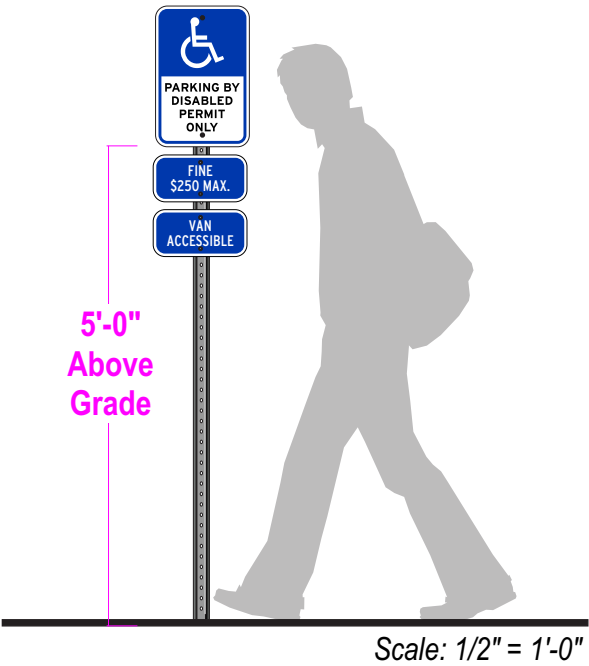

Stratus®

onestratus.com
8959 Tyler Boulevard
Mentor, Ohio 44060
888.503.1569



ADDRESS:
150 Airport Ave. E
Venice, FL 34285

PAGE NO.:
10

ORDER NUMBER:
N/A


SITE NUMBER:
N/A

ELECTRONIC FILE NAME:
G:\ACCOUNTS\CITY OF VENICE MUNICIPAL AIRPORT\2025\FL\ Venice_R1.cdr

PROJECT NUMBER:
89305

PROJECT MANAGER:
RICK MOJEK | ISMAEL RAMIREZ

Rev #	Req #	Date/Artist	Description	Rev #	Req #	Date/Artist	Description
Original	522219	03/27/25 JT					
Rev 1	255390	04/09/25 KB					

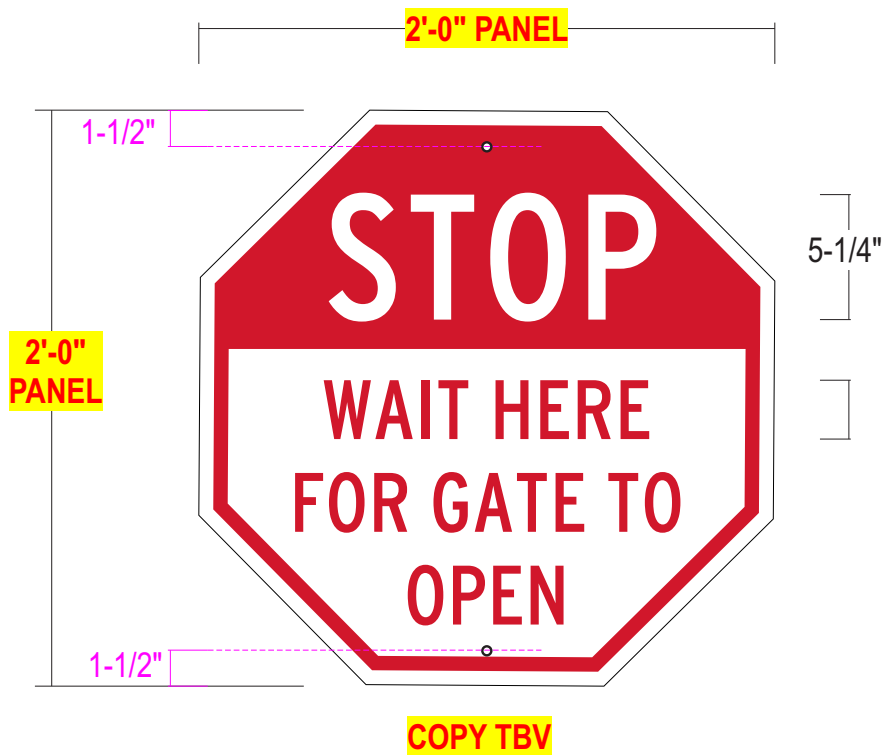


- PANEL:** .080 alum. with 1-1/2" radius corners and (2) two 3/8" pre-drilled holes centered top and bottom; Panel to have engineer reflective vinyl overlay
- GRAPHICS:** Die cut vinyl graphics to match color shown;
ALTERNATE: Digitally printed directly to panel
- POST:** 2" galvanized u-channel post
- INSTALL:** Panel secured to post with fasteners thru face; Direct burial of post
- QUANTITY:** (1) ONE REQUIRED; Qty & Install location TBD

COLOR PALETTE

Pantone 186 C Red

3M 680-10 Reflective White

All paint finishes to be Satin unless otherwise noted

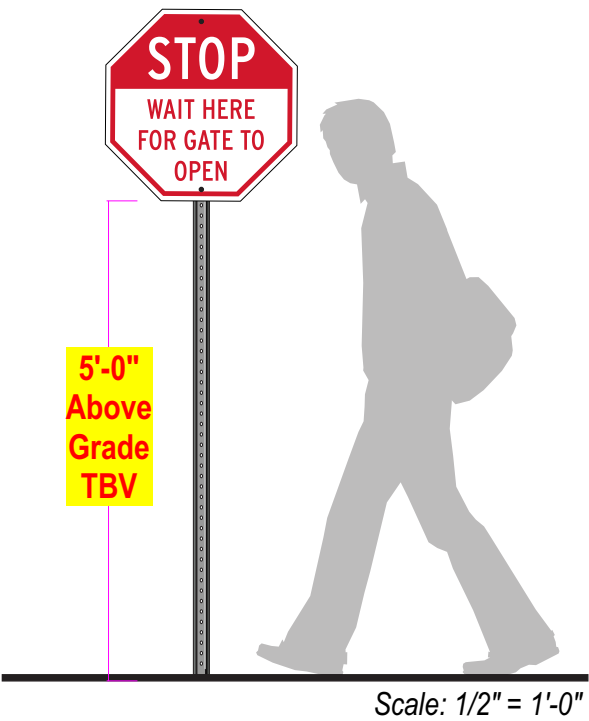

Rev #	Req #	Date/Artist	Description	Rev #	Req #	Date/Artist	Description
Original	522219	03/27/25 JT					
Rev 1	255390	04/09/25 KB					



INTERIOR SIGNAGE

INTERIOR FLOOR PLANS

For Reference - NTS


ALL INSTALL LOCATIONS TBV PRIOR TO PRODUCTION




I01 I05 I06

Install locations TBV

GROUND FLOOR

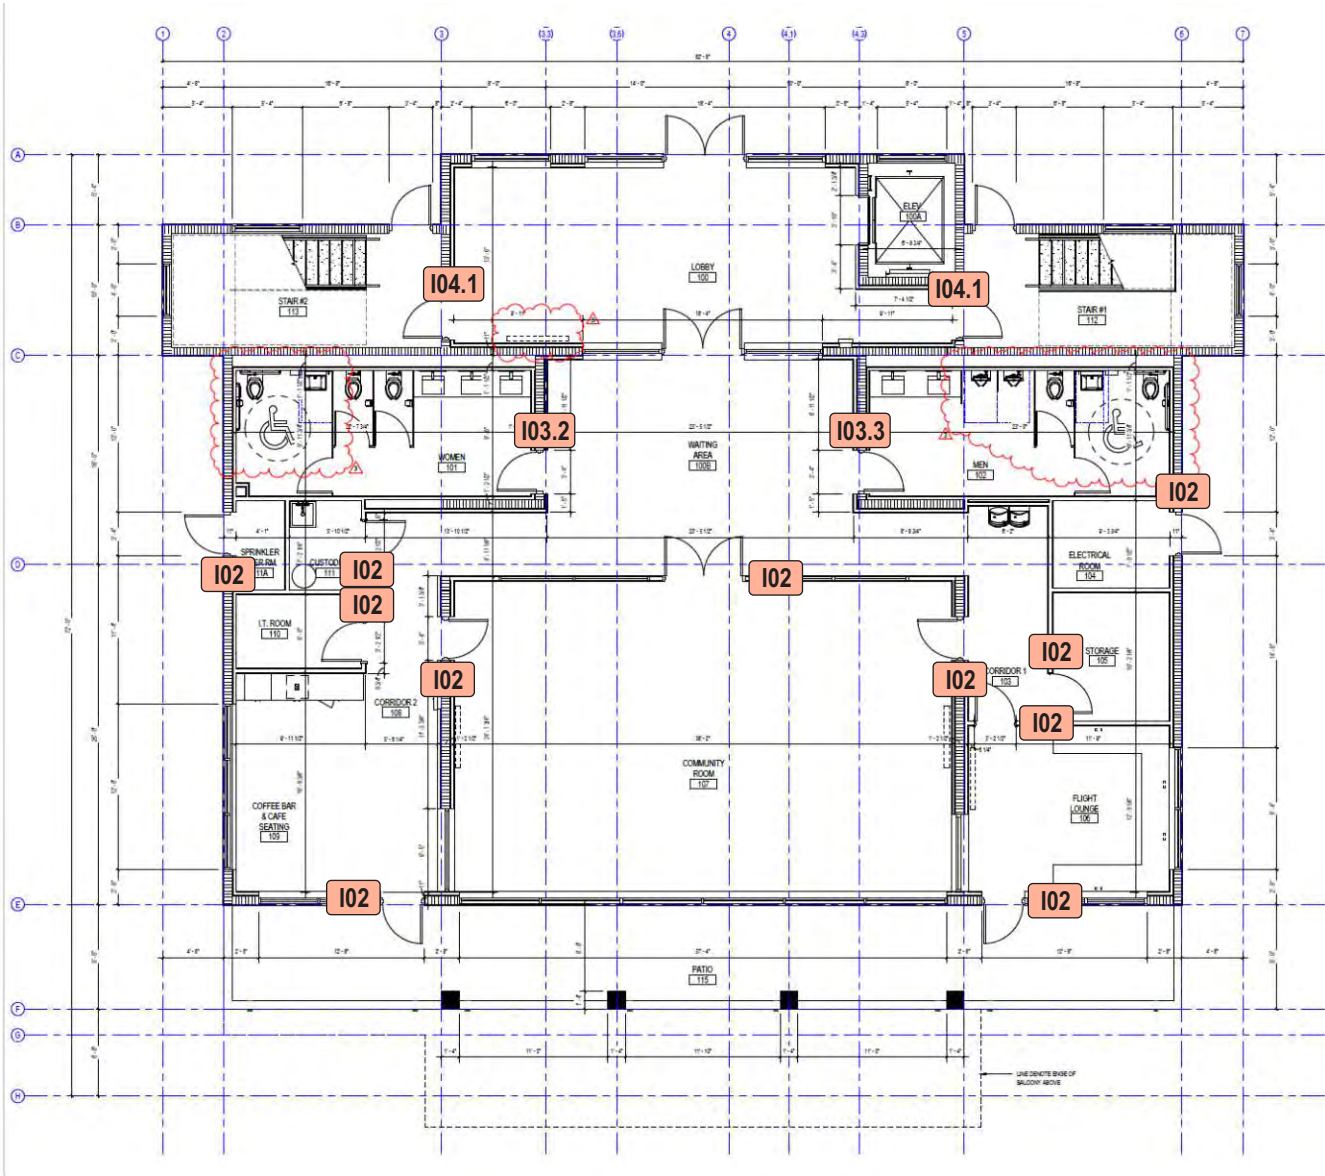

2ND FLOOR

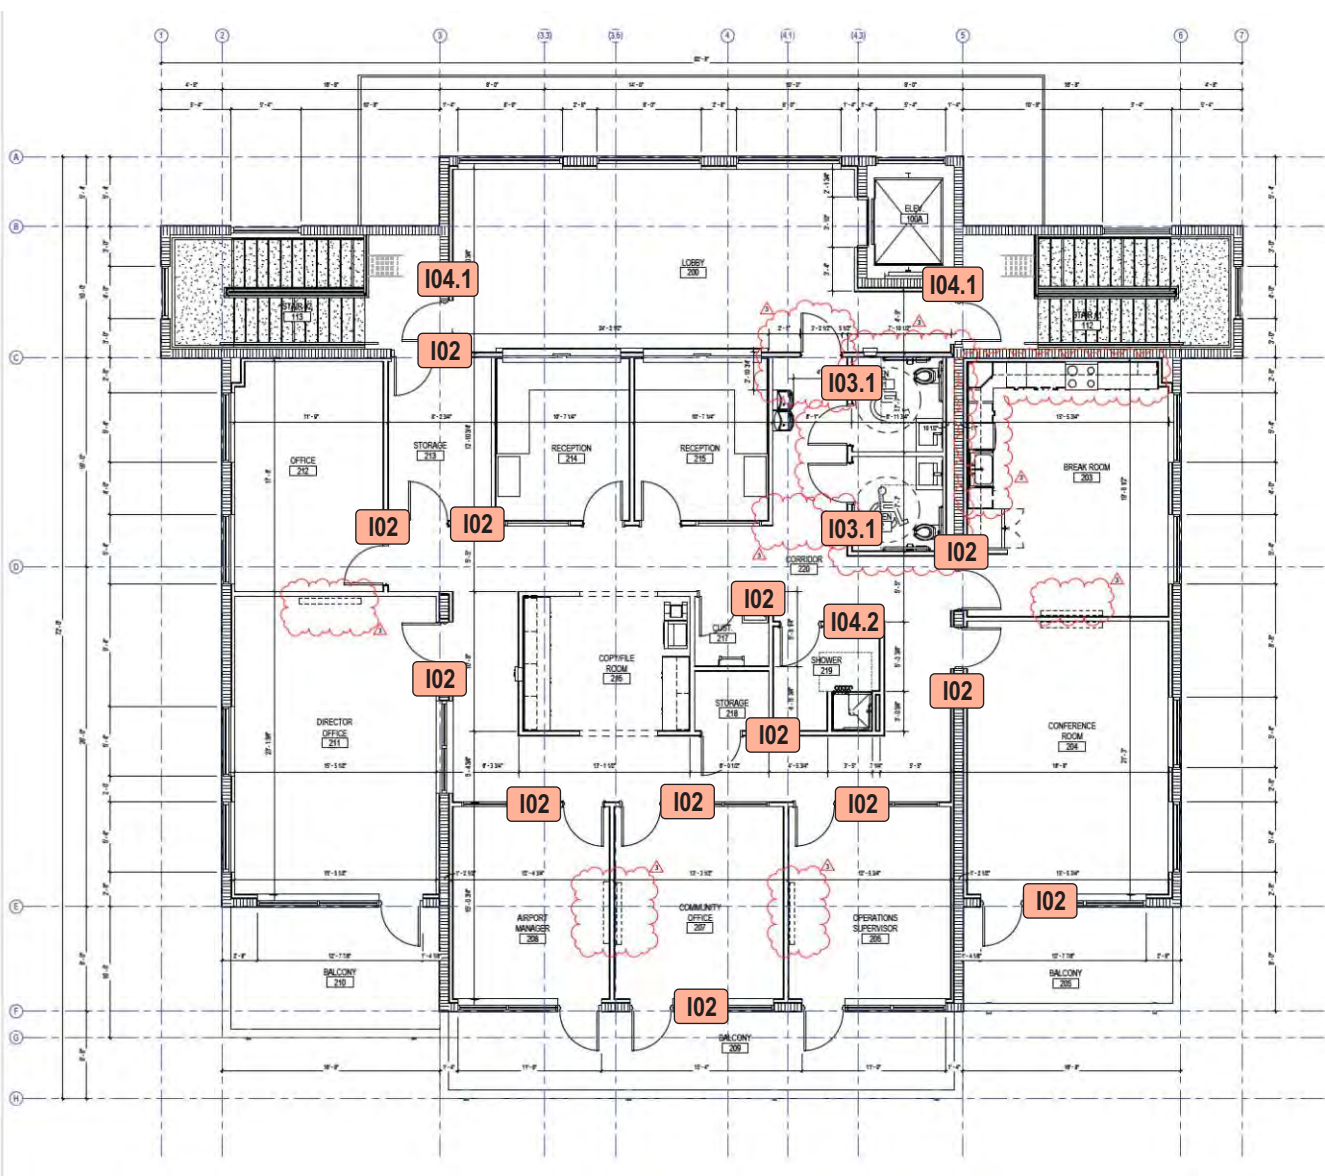

Stratus®

onestratus.com
8959 Tyler Boulevard
Mentor, Ohio 44060
888.503.1569



ADDRESS:
150 Airport Ave. E
Venice, FL 34285

PAGE NO.:
13

ORDER NUMBER:
N/A

SITE NUMBER:
N/A

ELECTRONIC FILE NAME:
G:\ACCOUNTS\CITY OF VENICE MUNICIPAL AIRPORT\2025\FL\ Venice_R1.cdr

PROJECT NUMBER:
89305

PROJECT MANAGER:
RICK MOJEK | ISMAEL RAMIREZ

Rev #	Req #	Date/Artist	Description	Rev #	Req #	Date/Artist	Description
Original	522219	03/27/25 JT					
Rev 1	255390	04/09/25 KB					

PRINTS ARE THE EXCLUSIVE PROPERTY OF STRATUS. THIS MATERIAL SHALL NOT BE USED, DUPLICATED, OR OTHERWISE REPRODUCED WITHOUT THE PRIOR WRITTEN CONSENT OF STRATUS.



- GRAPHICS:** VMA LETTERS: 1/2" thick flat cut out acrylic painted Black;
Logo + A: 1/2" thick flat cut out acrylic; Face painted White w/ surface applied digitally printed gradient and die-cut Black vinyl; Edges painted Black
- WALL MAT.:** Drywall over studs presumed
- INSTALL:** Studs to backsides of graphics with spacers for 1/2" projection from wall; Spacers painted to match wall
- QUANTITY:** (2) TWO LETTERSETS REQUIRED; **Install locations TBD**


COLOR PALETTE

White

Black
3M 7725-12

Digitally printed gradient



SPACERS:
Paint match to be provided

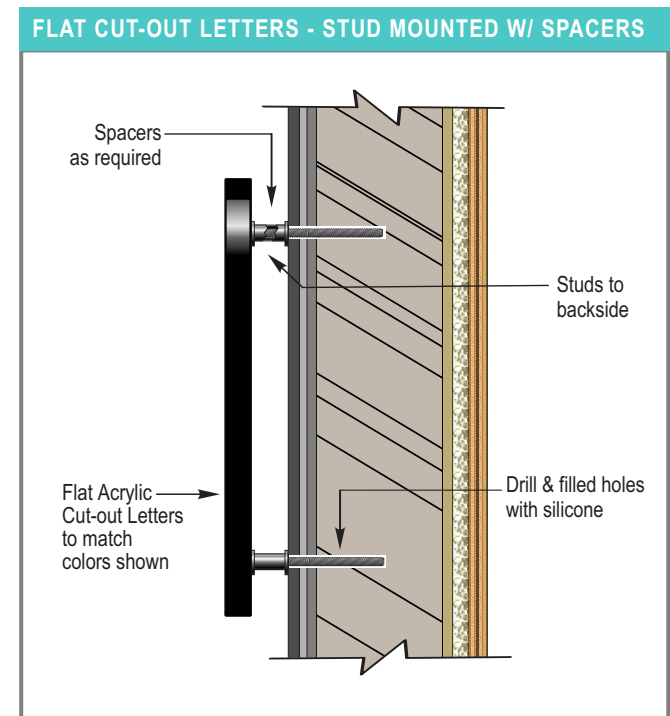

All signage, specs and sizes subject to change;
All signage shown is for presentation & quoting purposes only



BRaille FOR PRESENTATION ONLY;
GRADE II APPROVED BRaille TO BE ADDED AT TIME OF PRODUCTION

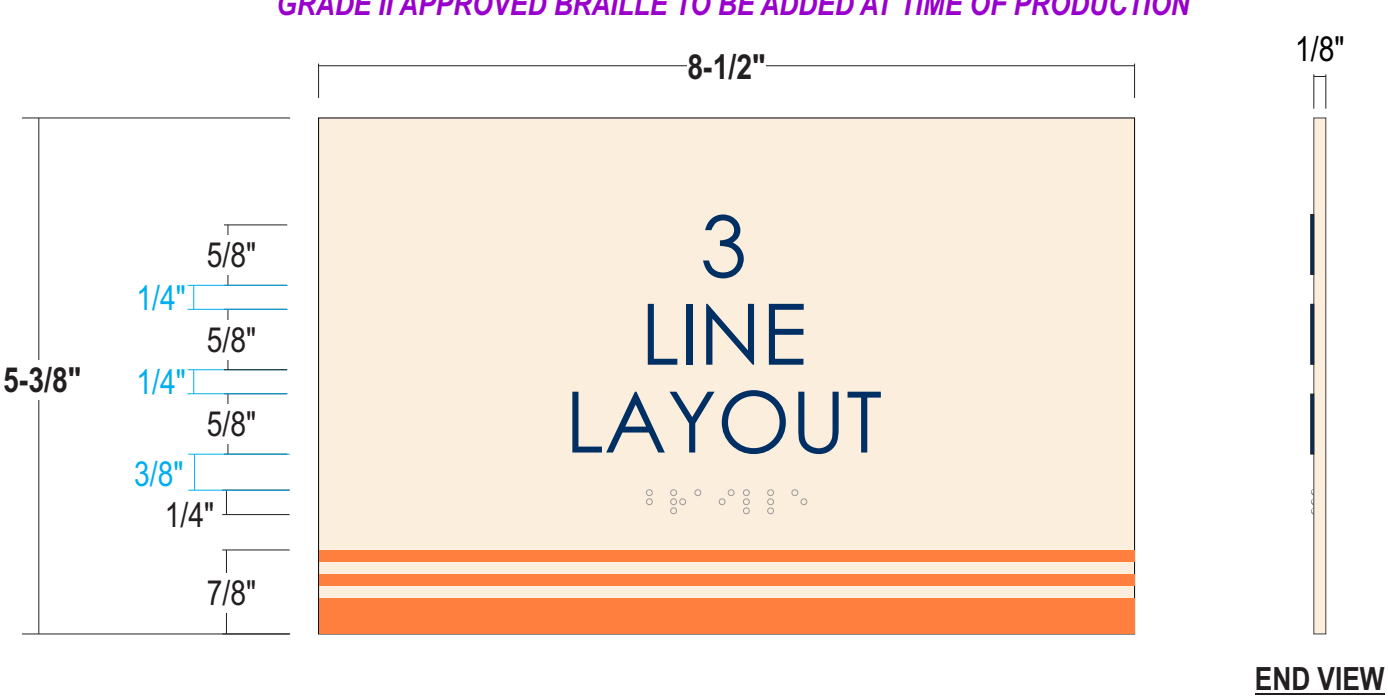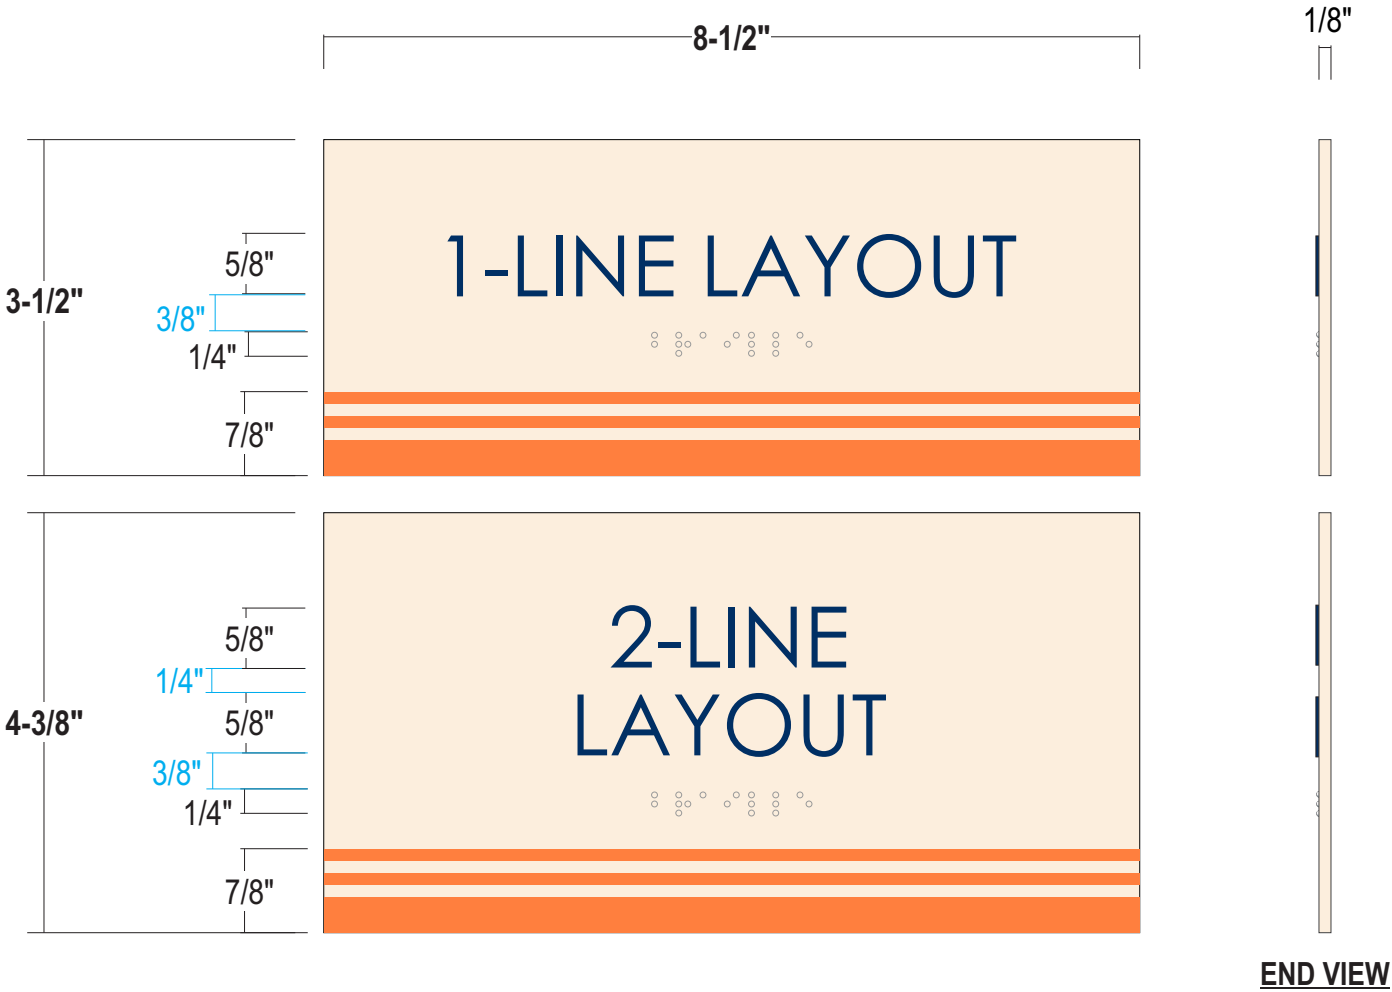



- BACKGROUND:** 1/8" white acrylic painted Cream w/ surface applied direct printed orange stripes
- GRAPHICS:** 1/32" Raised Blue tactile
- FONT:** Century Gothic Regular
- BRAILLE:** Clear raster Grade II braille per ADA code requirements
- INSTALL:** Install flush to surface using D/F Tape
- QUANTITY:** (25) TWENTY-FIVE TOTAL REQUIRED;
Qty's of each as noted on following page

COLOR PALETTE

40% Pantone 155 C Cream

Pantone 1495 C Orange

Rowmark 504 Air Force Blue

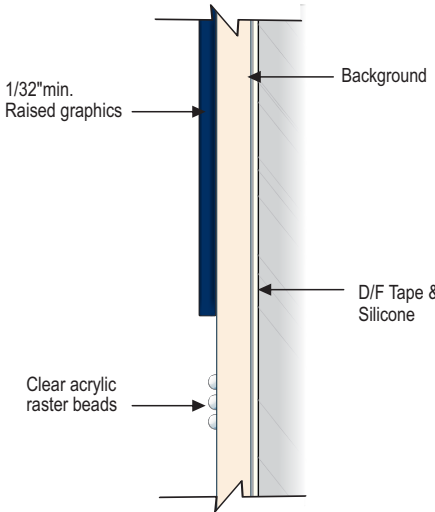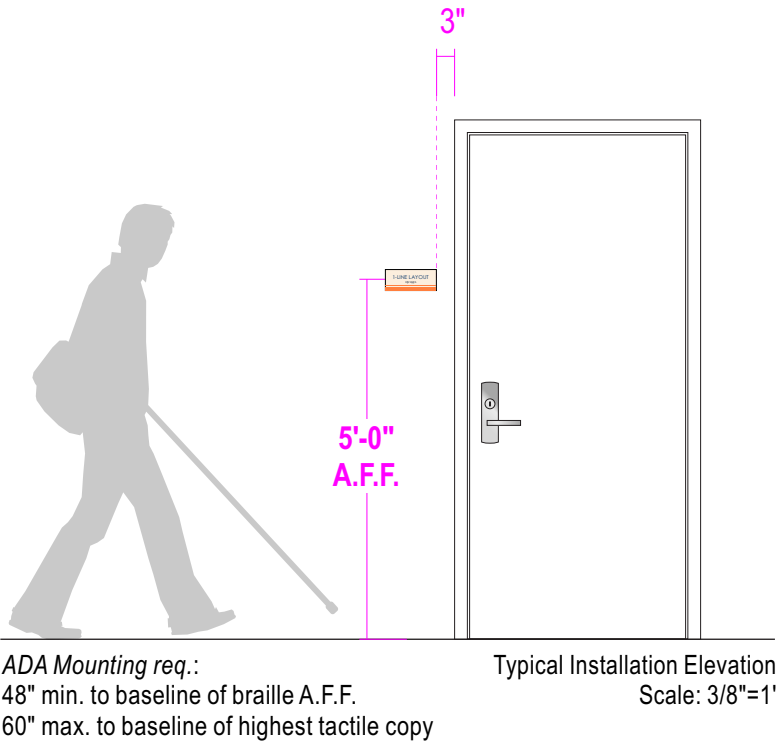

BRILLE FOR PRESENTATION ONLY;
GRADE II APPROVED BRILLE TO BE ADDED AT TIME OF PRODUCTION

ALL LAYOUTS AND QTYS TBV PRIOR TO PRODUCTION

All signage, specs and sizes subject to change;
All signage shown is for presentation & quoting purposes only



GROUND FLOOR

STORAGE

QTY: 1

FLIGHT LOUNGE

QTY: 2

IT ROOM

QTY: 1

CUSTODIAL

QTY: 1

SPRINKLER ROOM

QTY: 1 EXTERIOR

ELECTRICAL ROOM

QTY: 1 EXTERIOR

CONFERENCE ROOM

QTY: 3

COFFEE BAR & CAFÉ

QTY: 1

2ND FLOOR

CONFERENCE ROOM

QTY: 2

DIRECTOR OFFICE

QTY: 1

STORAGE

QTY: 3

CUSTODIAL

QTY: 1

BREAK ROOM

QTY: 1

AIRPORT MANAGER OFFICE

QTY: 1

COMMUNITY OUTREACH MGR. OFFICE

QTY: 1

OFFICE

QTY: 1

BALCONY




QTY: 2

OPS SUPERVISOR OFFICE




QTY: 1

BRaille FOR PRESENTATION ONLY;
GRADE II APPROVED BRaille TO BE ADDED AT TIME OF PRODUCTION
ALL LAYOUTS AND QTYS TBV PRIOR TO PRODUCTION




All signage, specs and sizes subject to change;
All signage shown is for presentation & quoting purposes only

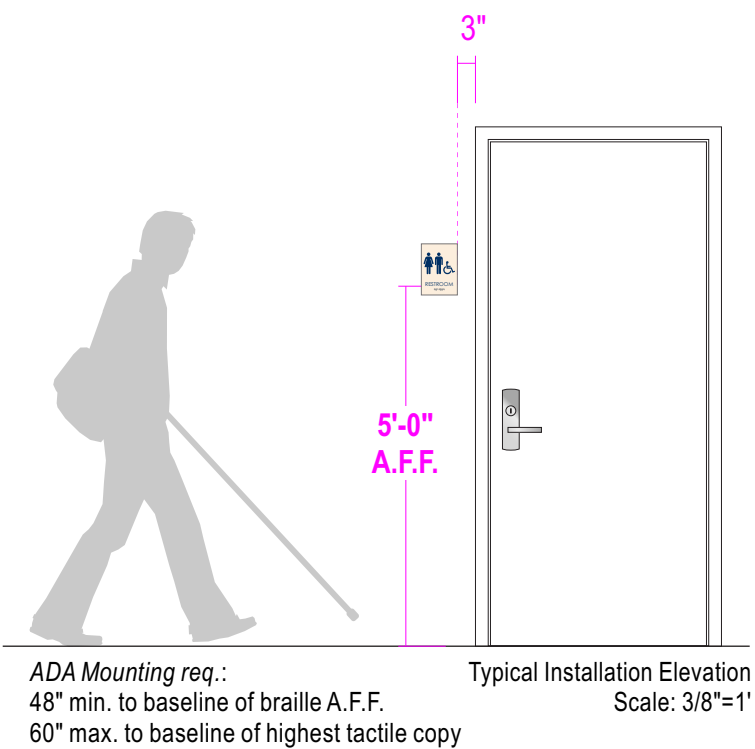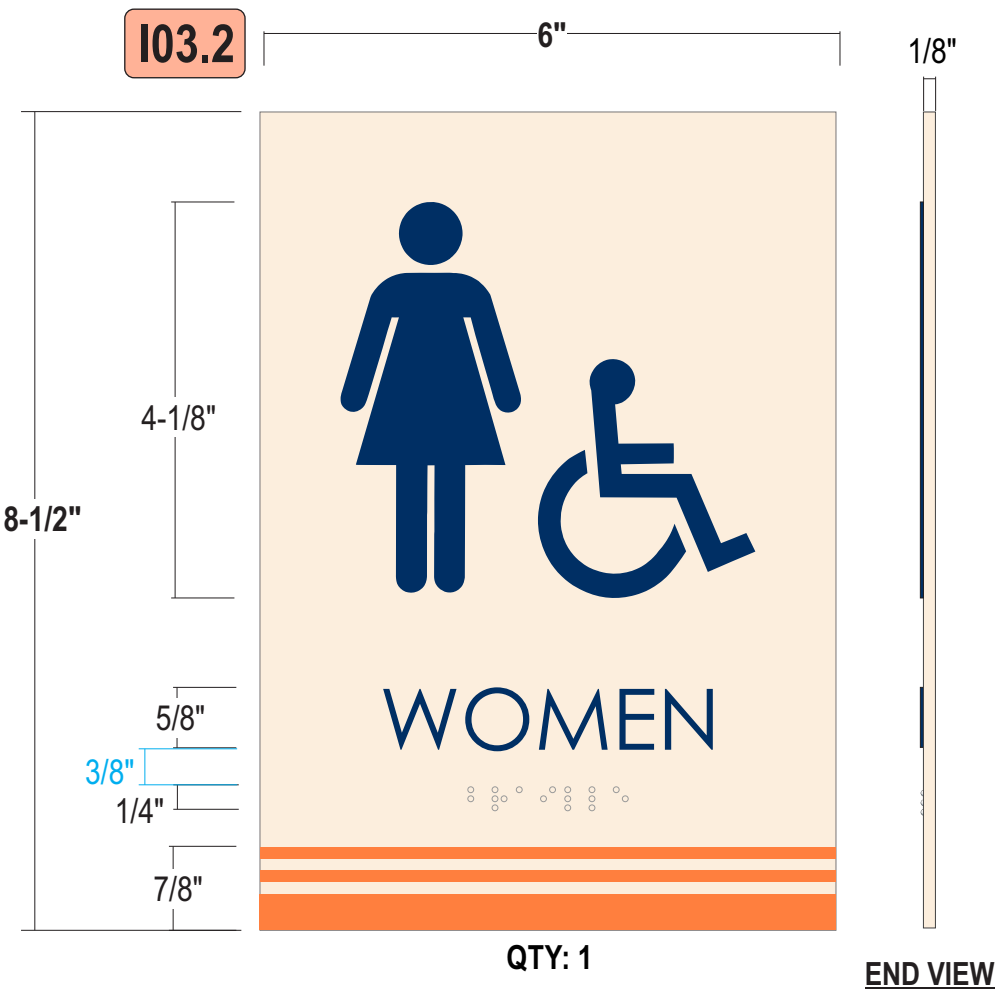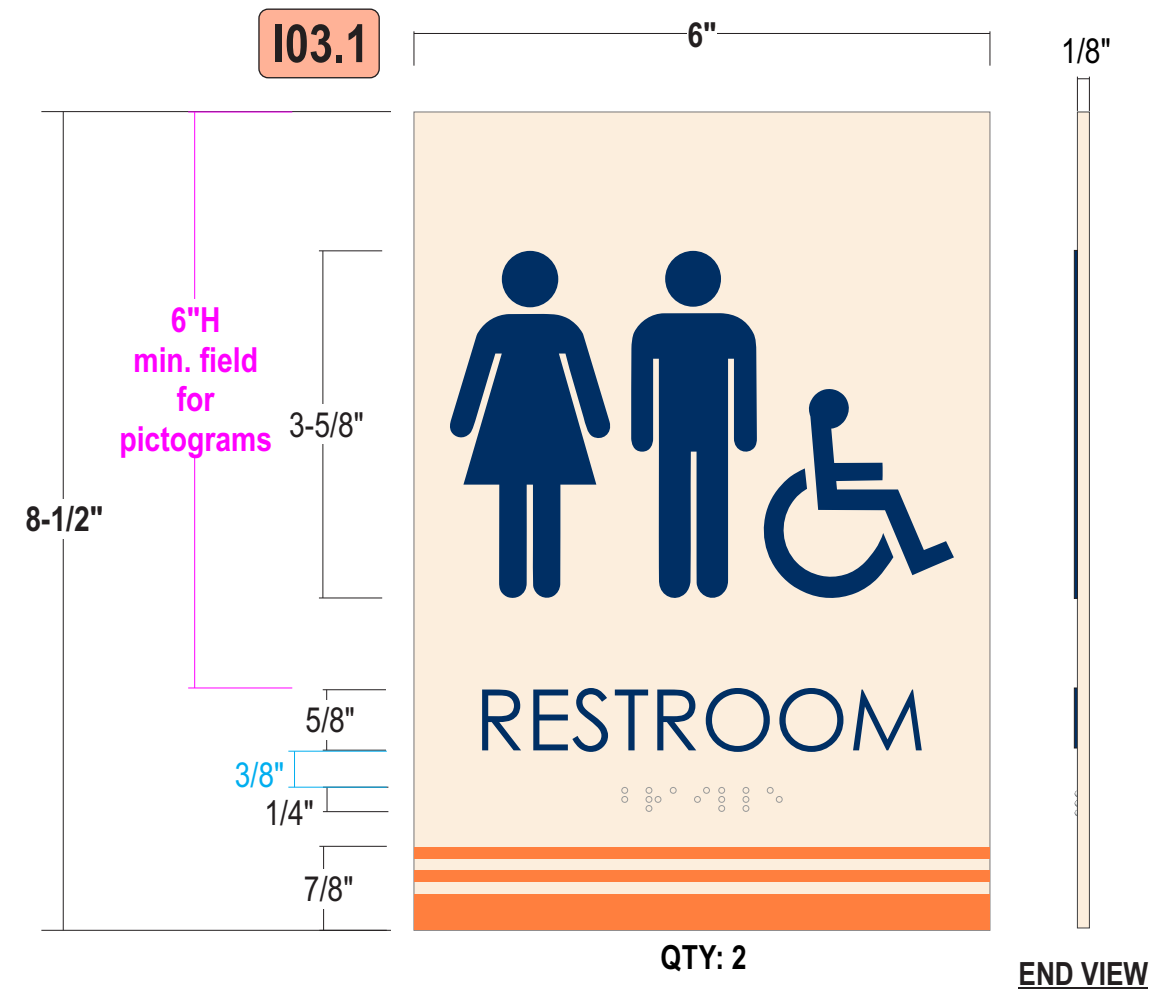

- BACKGROUND: 1/8" white acrylic painted Cream w/ surface applied direct printed orange stripes
- GRAPHICS: 1/32" Raised Blue tactile
- FONT: Century Gothic Regular
- BRaille: Clear raster Grade II braille per ADA code requirements
- INSTALL: Install flush to surface using D/F Tape
- QUANTITY: (4) FOUR TOTAL REQUIRED;
Qtys of each as noted

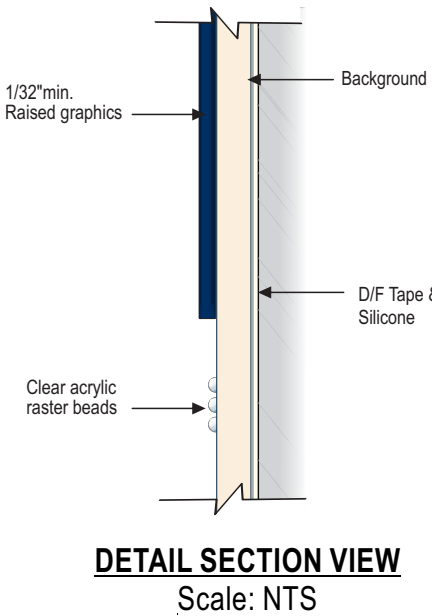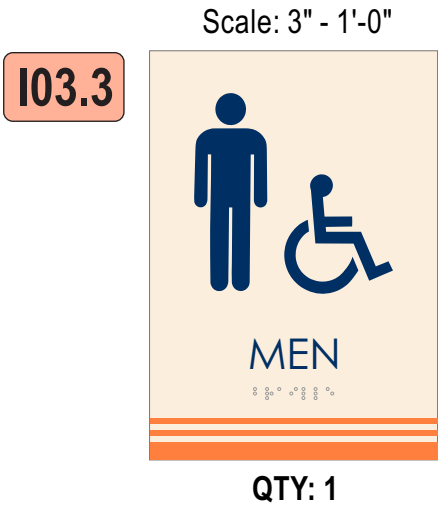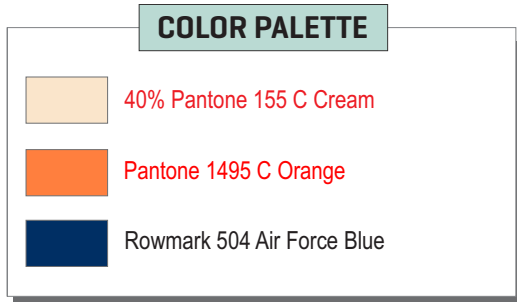

BRaille FOR PRESENTATION ONLY;
GRADE II APPROVED BRaille TO BE ADDED AT TIME OF PRODUCTION
ALL LAYOUTS AND QTYS TBV PRIOR TO PRODUCTION

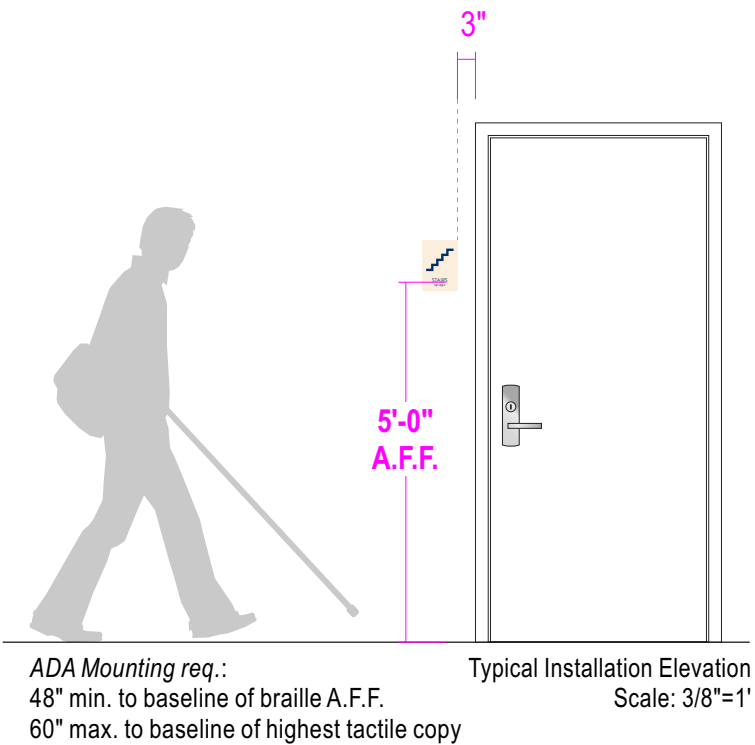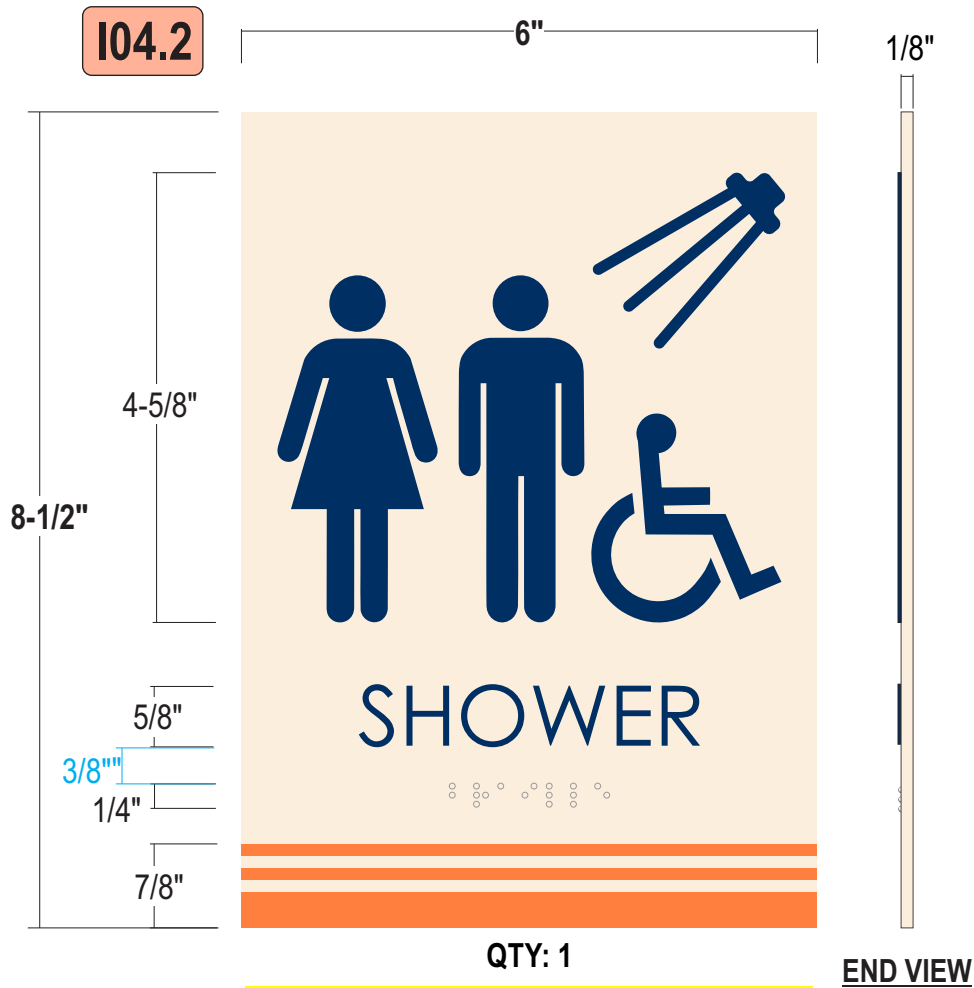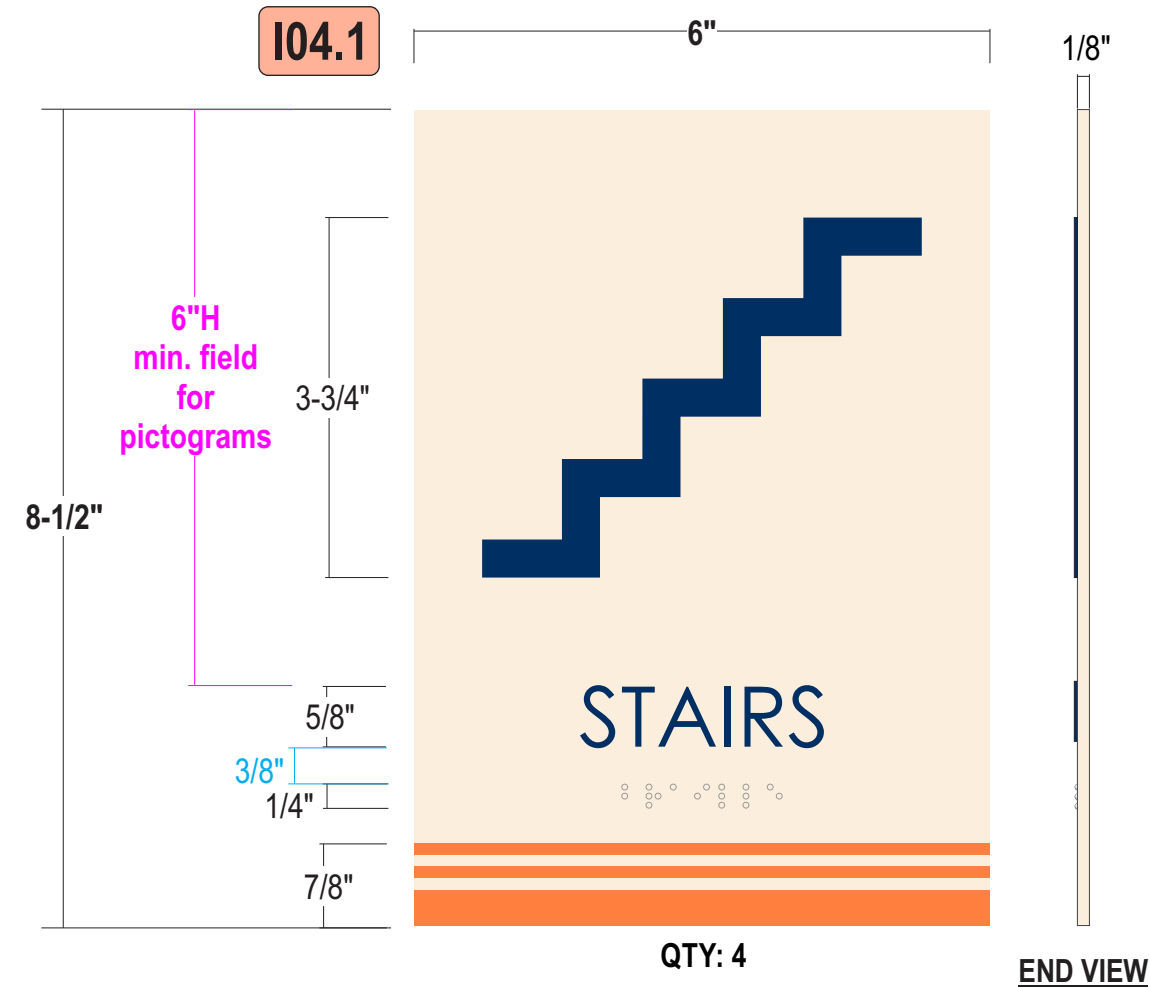

- BACKGROUND: 1/8" white acrylic painted Cream w/ surface applied direct printed orange stripes
- GRAPHICS: 1/32" Raised Blue tactile
- FONT: Century Gothic Regular
- BRaille: Clear raster Grade II braille per ADA code requirements
- INSTALL: Install flush to surface using D/F Tape
- QUANTITY: (5) FIVE TOTAL REQUIRED;
Qtys of each as noted


COLOR PALETTE

40% Pantone 155 C Cream


Pantone 1495 C Orange

Rowmark 504 Air Force Blue

LAYOUT AND SIGN TYPE TBV
(Verify if this should be and ADA ROOM ID plaque)

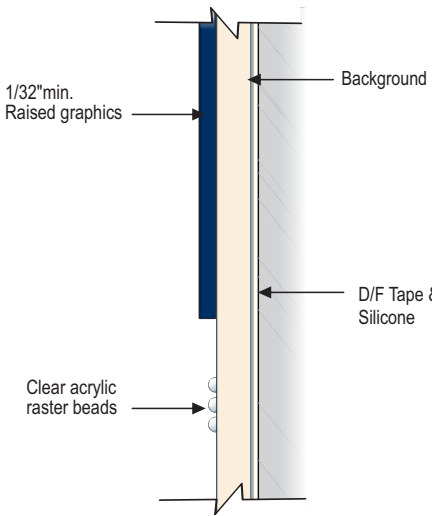

DETAIL SECTION VIEW
Scale: NTS

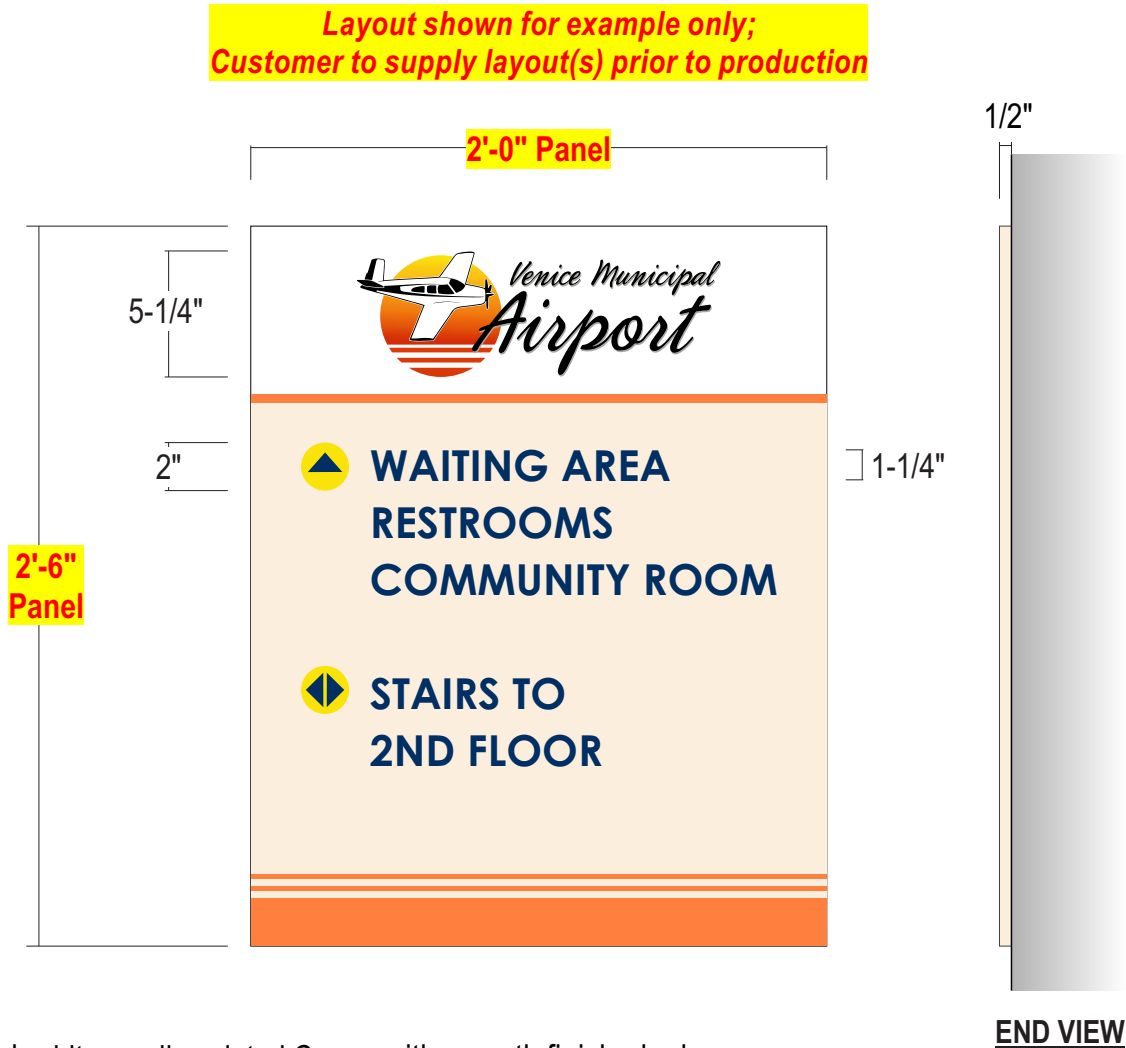

- PANEL: 1/2" thick white acrylic painted Cream with smooth finished edges
- GRAPHICS: Direct printed graphics to match colors shown;
Arrow and directional copy to be surface applied die-cut yellow and blue vinyl
- FONT: Century Gothic Bold
- WALL MAT.: Drywall over studs presumed
- INSTALL: Studs to backsides of graphics with spacers for 1/2" projection from wall; Spacers painted to match wall
- QUANTITY: (1) ONE S/F DIRECTIONAL REQUIRED; Qty and Install location(s) TBV

COLOR PALETTE


Pantone 295 C Blue
3M 7725-17 Vivid Blue


40% Pantone 155 C Cream

Digitally printed gradient

Yellow - PMS color to be provided
3M 7725-15 Bright Yellow

Pantone 1495 C Orange

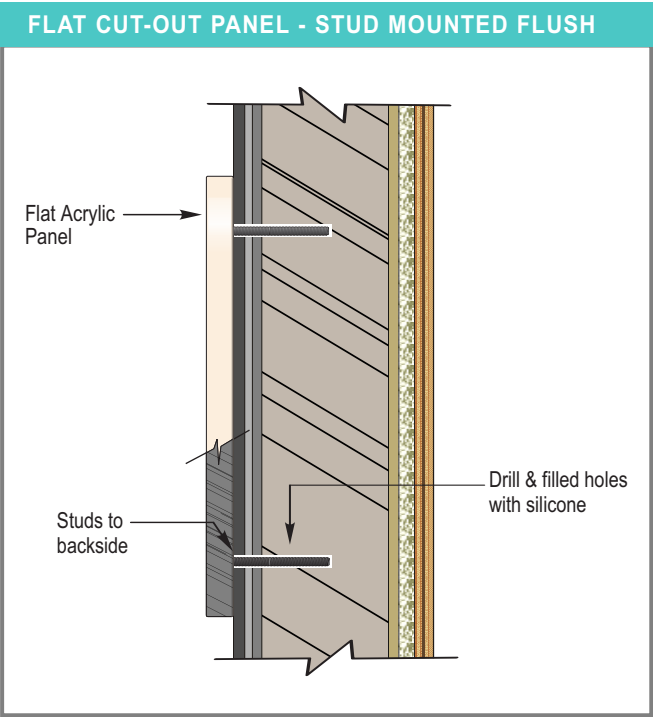

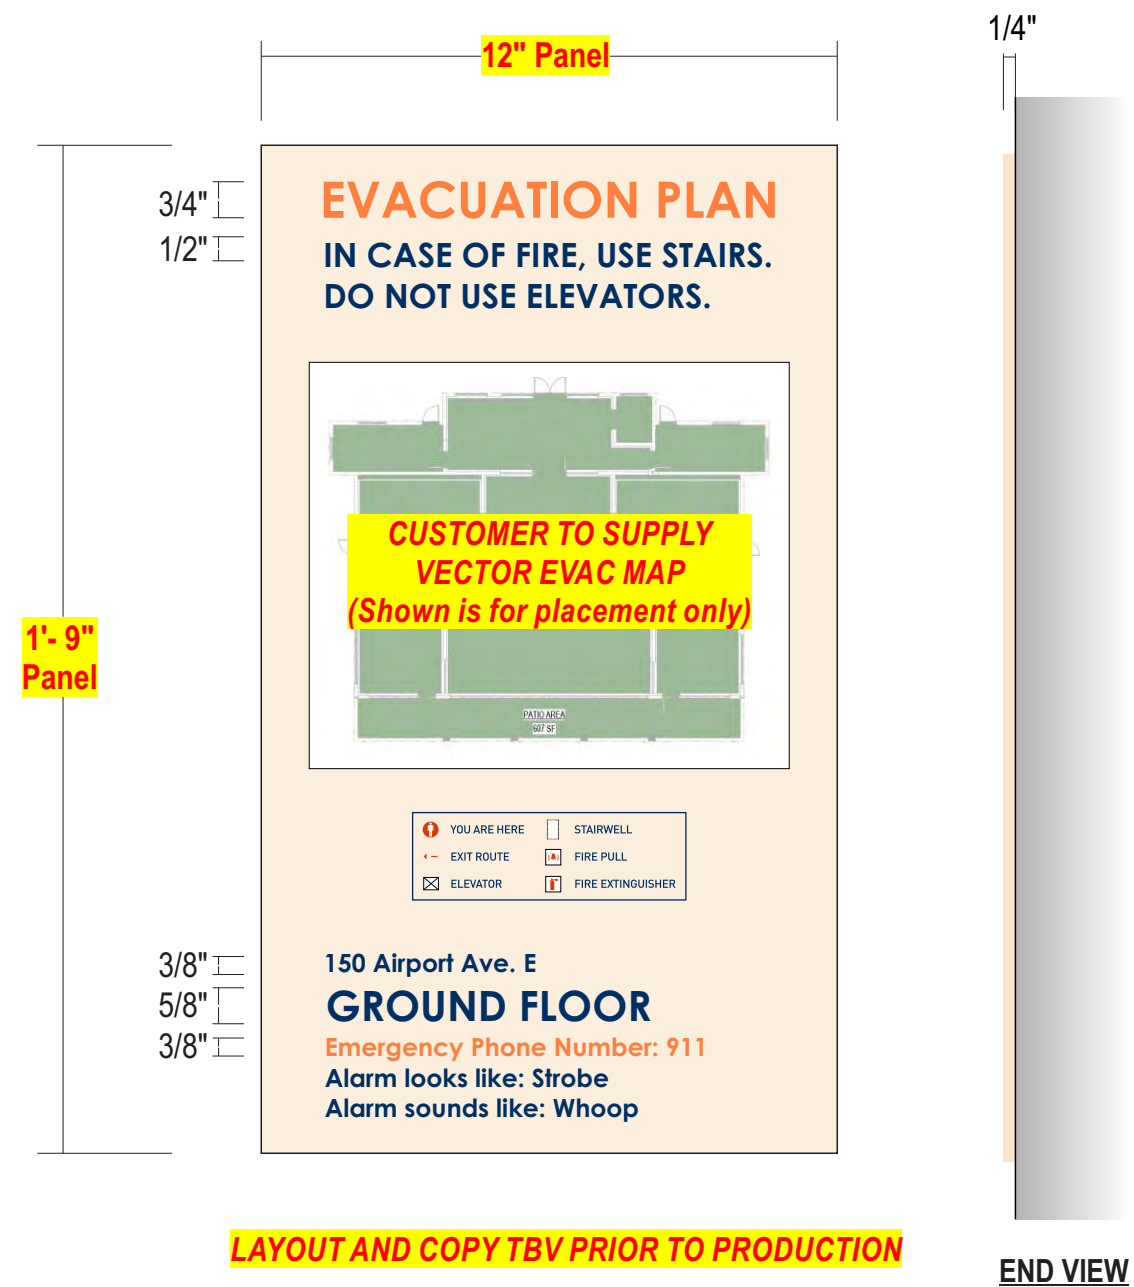

- PANEL:


1/4" thick white acrylic painted Cream w/ smooth finished edges
- GRAPHICS:

Direct printed graphics to match colors shown
- FONT:


Century Gothic Bold
- INSTALL:

Panel flush mounted to wall using D/F VHB tape and silicone adhesive
- QUANTITY:

(2) TWO REQUIRED - Qty and install locations TBV

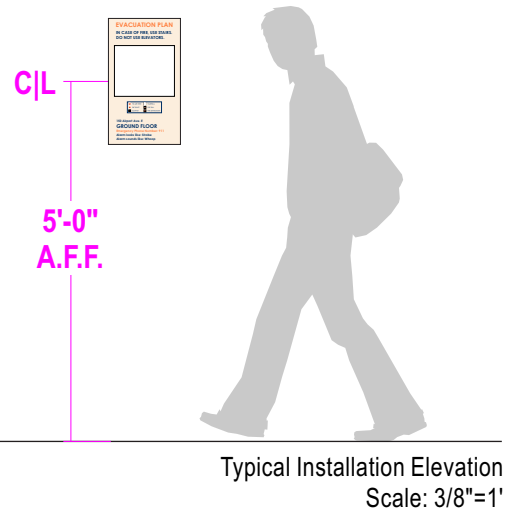


ADDITIONAL LAYOUT

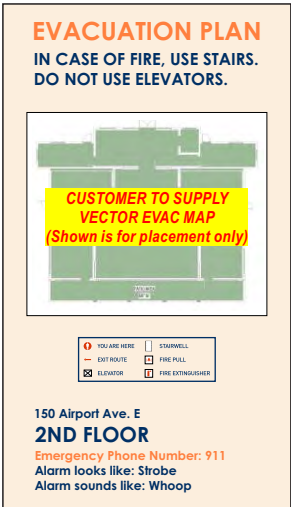

COLOR PALETTE

- 40% Pantone 155 C Cream
- Pantone 1495 C Orange
- Pantone 295 C Blue

FLAT CUT-OUT PANEL - D/F TAPE & SILICONE

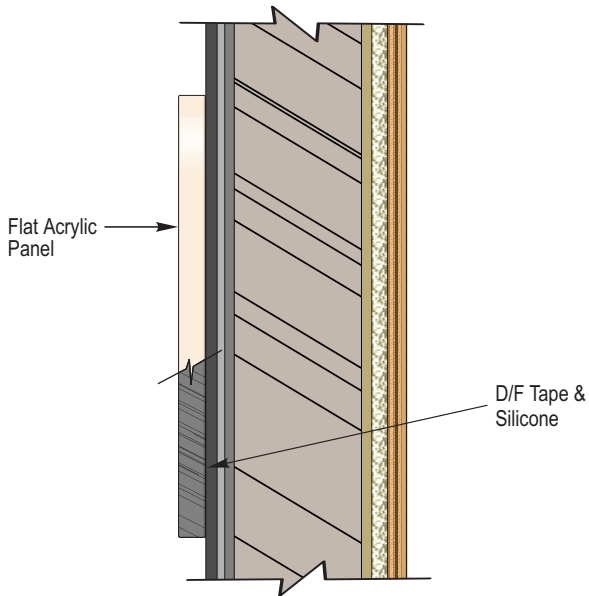

Rev #	Req #	Date/Artist	Description	Rev #	Req #	Date/Artist	Description
Original	522219	03/27/25 JT					
Rev 1	255390	04/09/25 KB	Revised colors				