


SCALE: 1" = 300'

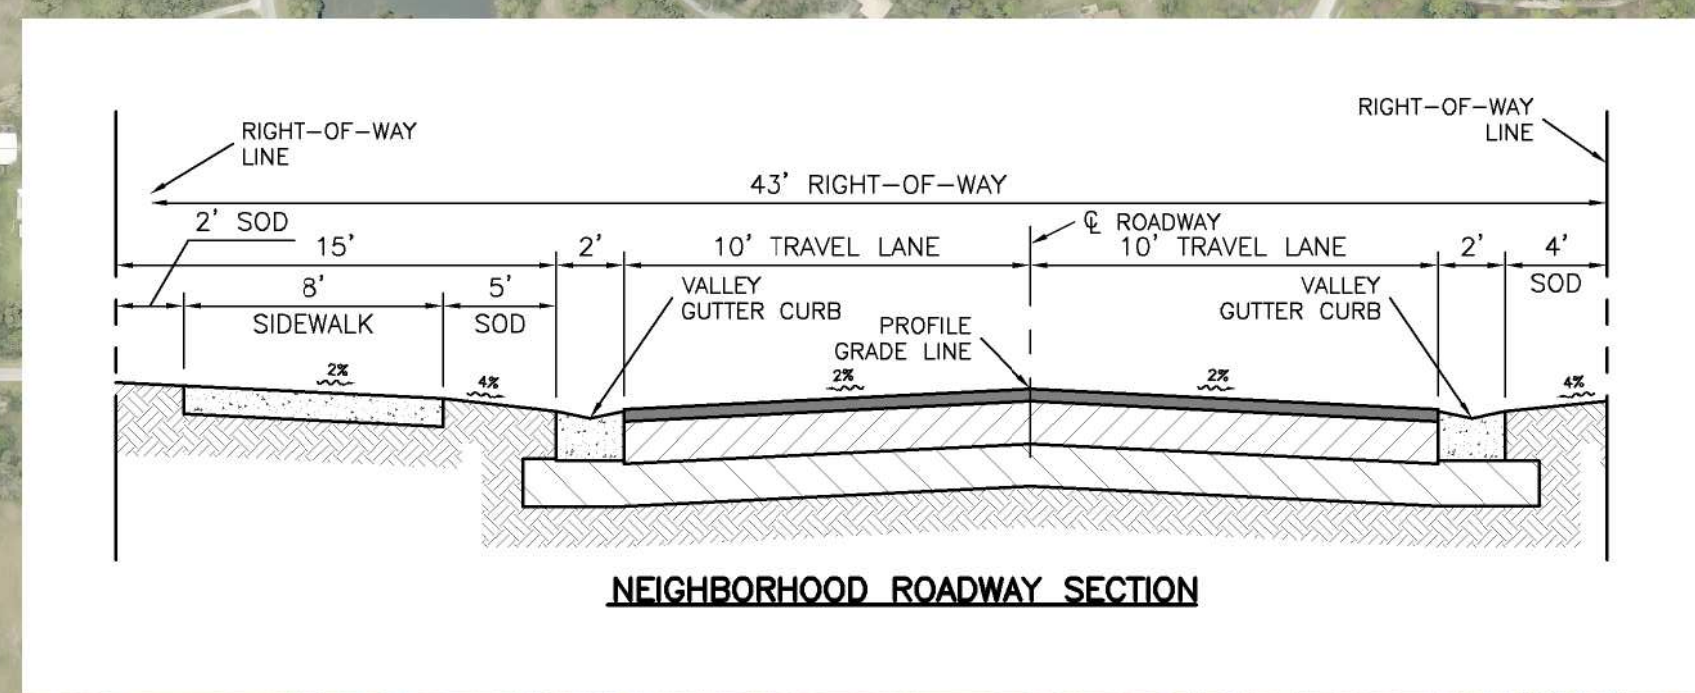

SEE NEIGHBORHOOD ROADWAY SECTION

NOTE:
AN OPTIONAL TRAIL MAY BE ADDED FROM THE AMENITY CENTER THROUGH THE SITE.

454' ± EXISTING SIDEWALK TO BE WIDENED
(ADD 3' TO EXISTING 5' S/W TO PROVIDE AN 8' WIDTH)

4477' ± NEW 8' WIDE MURT

REV. NO.	REVISION	DATE	DRAWN BY / EMP. NO.	CHECKED BY / EMP. NO.	WM APPROVED BY:

Stantec
 6900 Professional Parkway East, Sarasota, FL 34240-8414
 Phone 941-907-6900 • Fax 941-907-6910
 Certificate of Authorization #27013 • www.stantec.com

The Contractor shall verify and be responsible for all dimensions. DO NOT scale the drawing. Any errors or omissions shall be reported to Stantec, without delay. The Copyright to all designs and drawings are the property of Stantec. Reproduction or use for any purpose other than that authorized by Stantec is forbidden.

CLIENT: **NEAL COMMUNITIES OF SOUTHWEST FLORIDA, LLC**
 PROJECT: **HURT (SJMUR)**

DATE: **2018-02**
 HORIZONTAL SCALE:
 VERTICAL SCALE:
 SHEET: **35** OF **38**
 CROSS REFERENCE FILE NO.:

TITLE: **MURT EXHIBIT**
 PROJECT NUMBER: **215614167**

REVISION NUMBER: **215614167_02C_801EX**
 SHEET NUMBER: **1** OF **1**