


# EXHIBIT B

## TYPICAL LOT LAYOUT

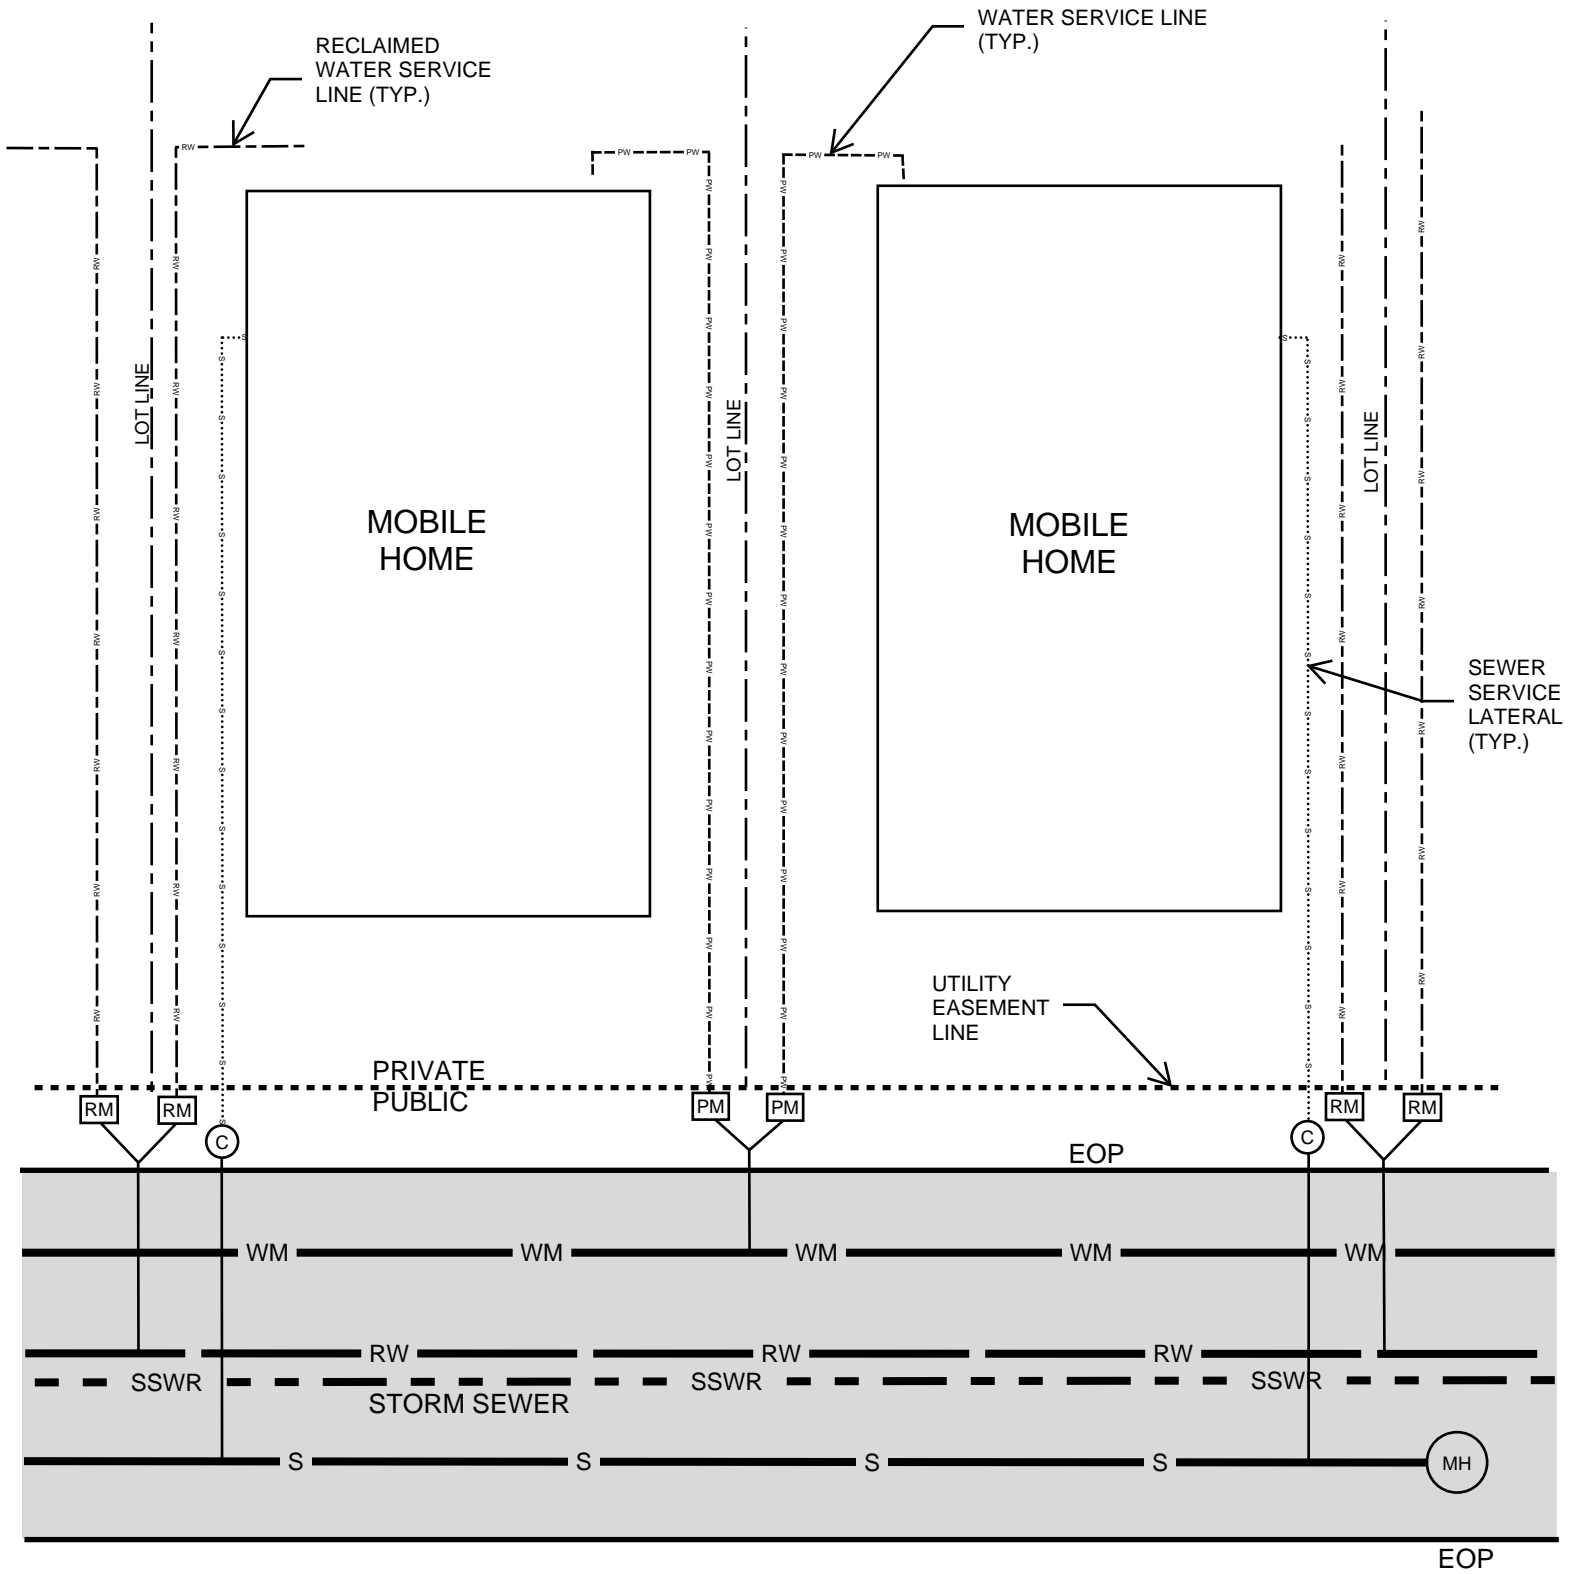

LEGEND	
<span style="border: 1px solid black; padding: 2px;">PM</span>	POTABLE WATER METER
<span style="border: 1px solid black; padding: 2px;">RM</span>	RECLAIMED WATER METER
<span style="border: 1px solid black; border-radius: 50%; padding: 2px;">MH</span>	SEWER MANHOLE
<span style="border: 1px solid black; border-radius: 50%; padding: 2px;">C</span>	SEWER CLEANOUT
—	EDGE OF PAVEMENT (EOP)
— WM —	POTABLE WATER MAIN
— RW —	RECLAIMED WATER MAIN
— S —	SANITARY SEWER
- - - SSWR - - -	STORM SEWER
- - - PW - - - PW - - - PW - - - PW - - -	POTABLE WATER SERVICE
- - - RW - - - RW - - - RW - - - RW - - -	RECLAIMED WATER SERVICE
..... S ..... S ..... S ..... S ..... S .....	SANITARY SEWER SERVICE