


1 PERIMETER TYPE 3 BUFFER


N.T.S. CROSS SECTION

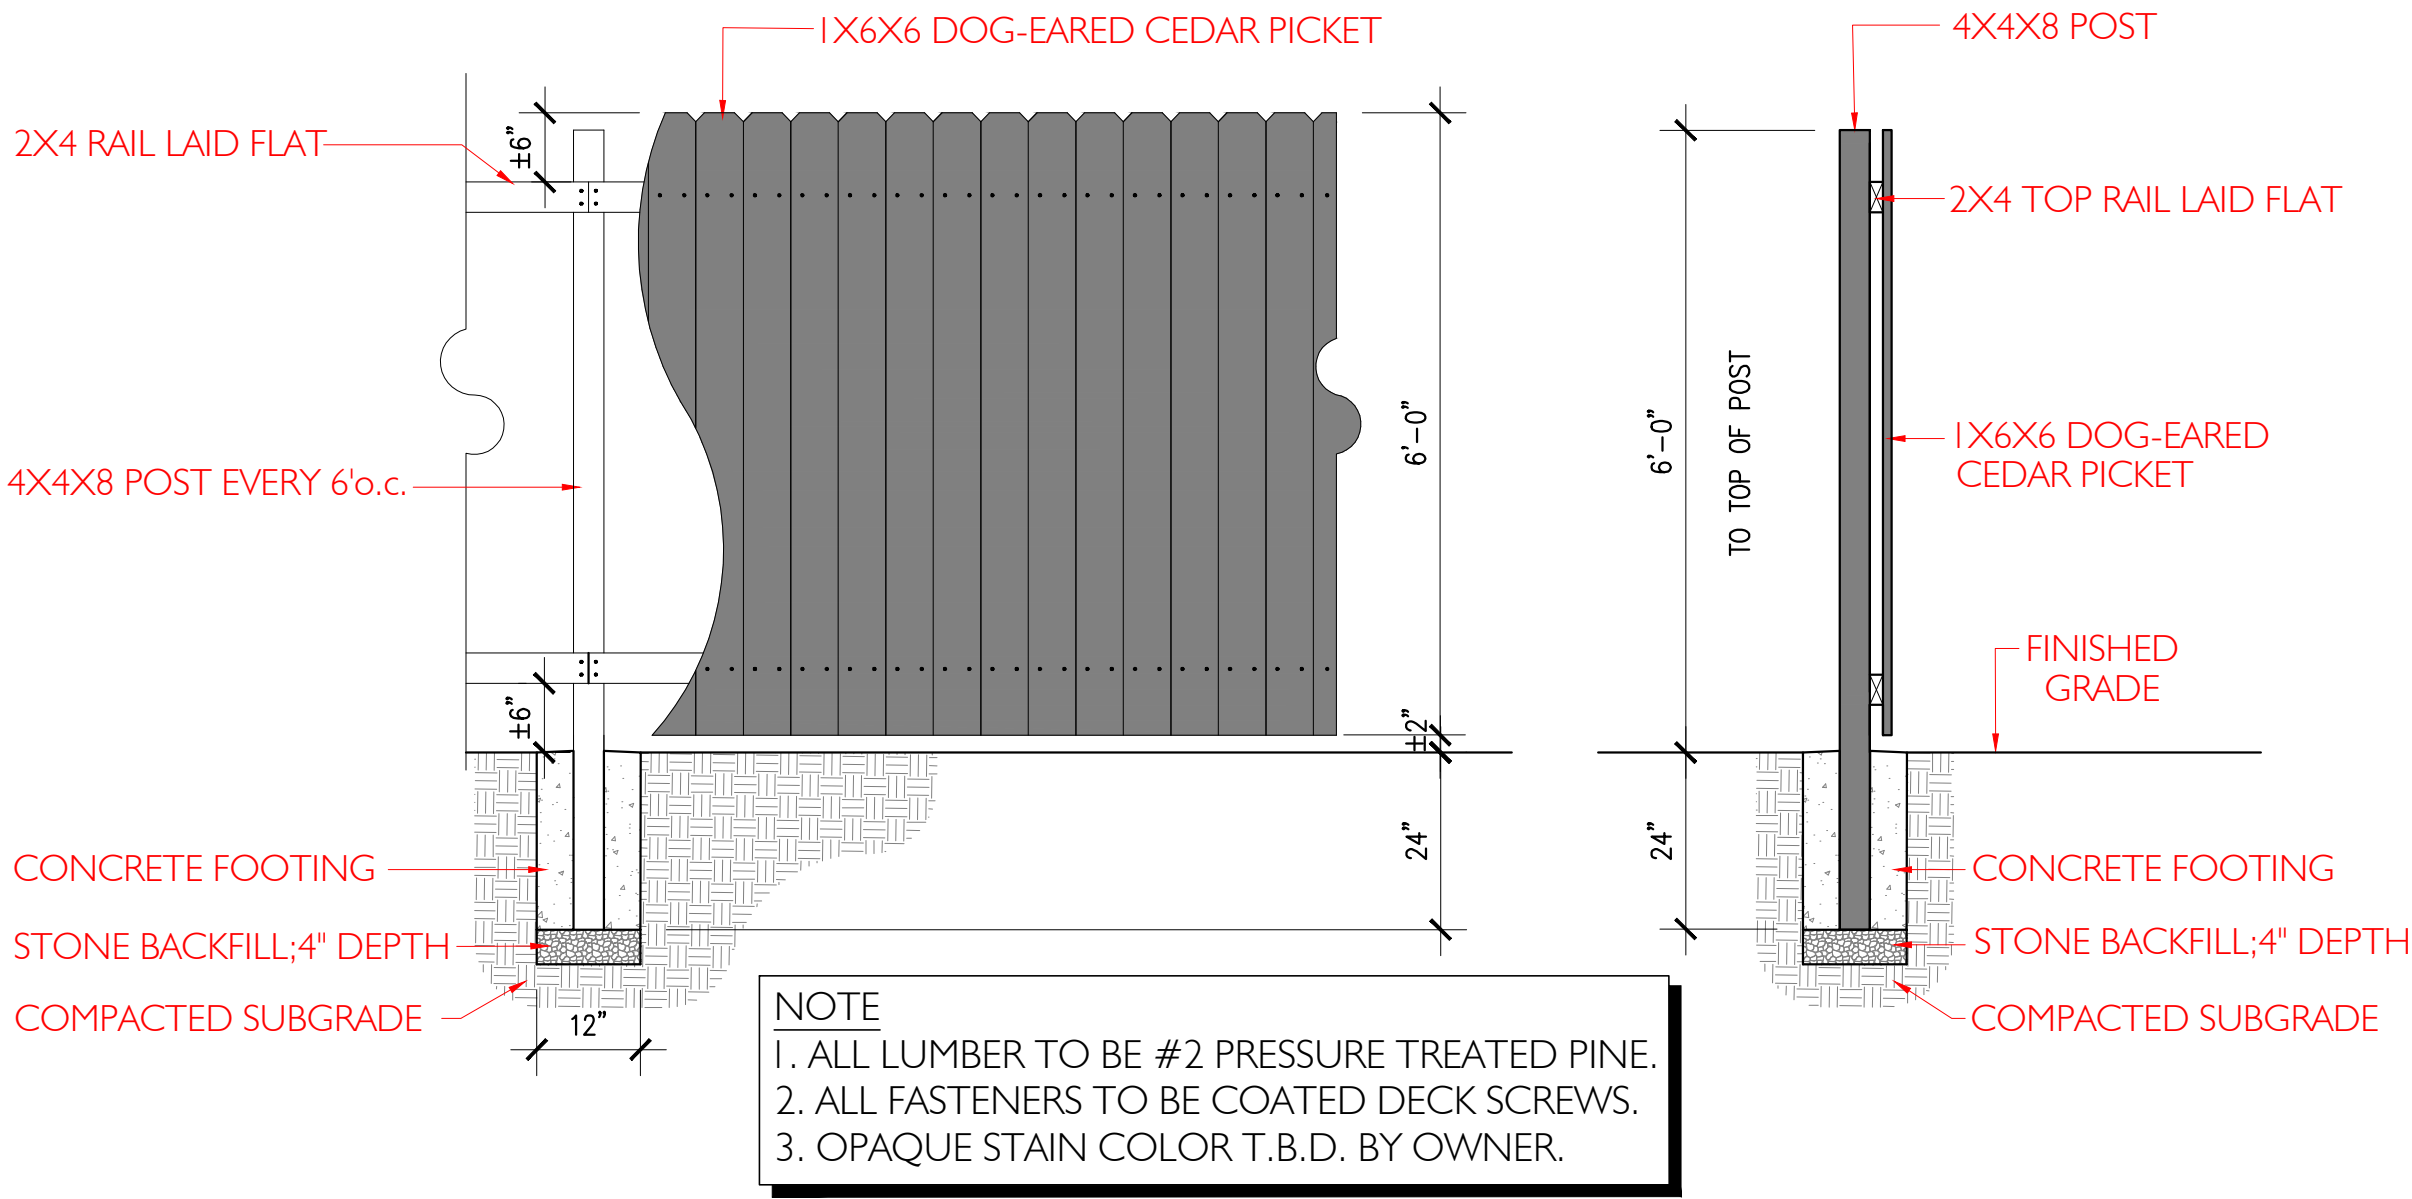

2 PERIMETER BUFFER FENCE DETAIL

N.T.S. CROSS SECTION

NOTE  
1. ALL LUMBER TO BE #2 PRESSURE TREATED PINE.  
2. ALL FASTENERS TO BE COATED DECK SCREWS.  
3. OPAQUE STAIN COLOR T.B.D. BY OWNER.

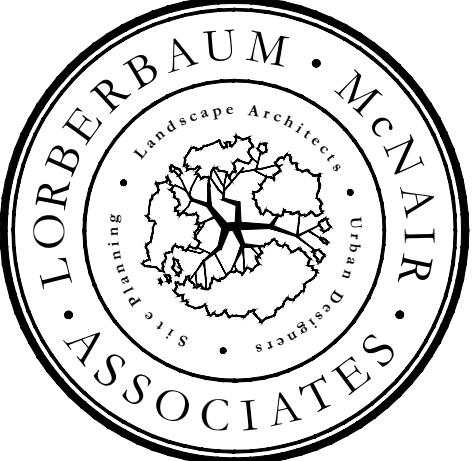

www.lorberbaummcnair.com

A LANDSCAPE DEVELOPMENT PLAN FOR

# LEO at Venice Beach

Venice Beach, Florida

PROJ. CODE	22-037
DRAWN BY	DEM
REVIEWED BY	DML
ISSUED	
DATE	DESCRIPTION
04-04-25	FOR CONSTRUCTION
04-25-25	FOR SUBMITTAL
REVISIONS	

SHEET

## L1.02