
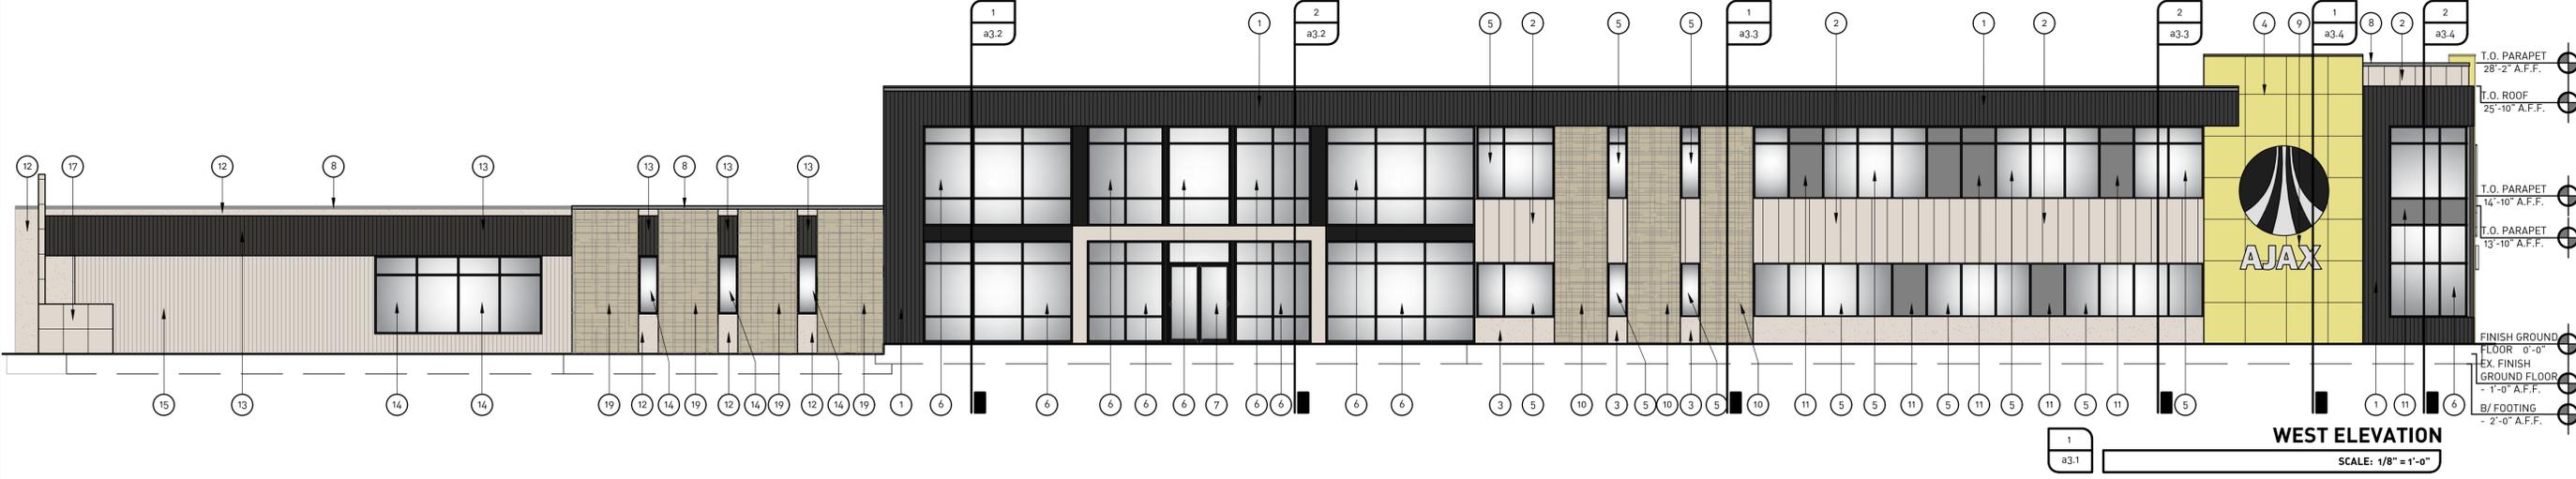
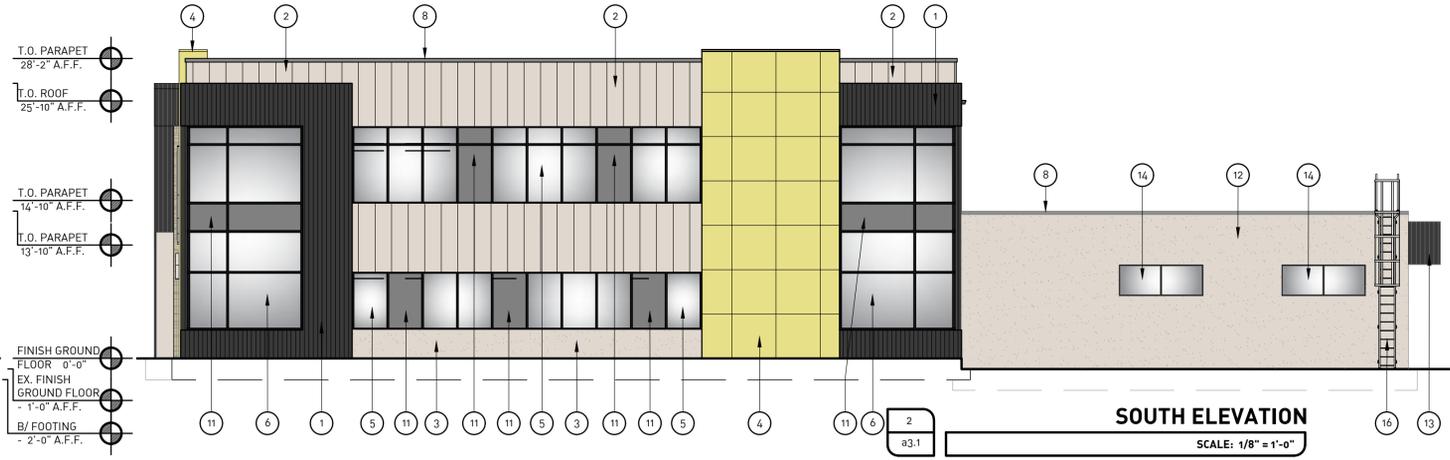


EXTERIOR FINISH LEGEND:

- 1 VERTICAL METAL SIDING
COLOR: DARK BRONZE
- 2 VERTICAL METAL SIDING (SAND)
BASIS OF DESIGN: TEXTUREWALL PANEL WALL SYSTEM BY BUTLER OR SIM.
COLOR: COOL SOLAR WHITE
- 3 2 COAT STUCCO FINISH OVER C.M.U. WALL.
COLOR TO MATCH EXISTING.
- 4 VERTICAL METAL SIDING
BASIS OF DESIGN: ESTYLWALL II FLUTED METAL WALL SYSTEM BY BUTLER OR SIM.
COLOR: COOL HARVEST (DARK BRONZE)
- 5 NEW ALUMINUM STOREFRONT WINDOWS
BASIS OF DESIGN: YKK AP - PROTEX HURRICANE & BLAST SOLUTIONS, YHS 50 FI IMPACT RESISTANT STOREFRONT SYSTEM.
FRAME COLOR: DARK BRONZE.
IMPACT GLAZING:
1" O.A. INSULATED LAMINATED GLASS:
- 3/16" FULLY TEMPERED GLASS
- 5/16" AIR SPACE
- 3/16" HEAT STRENGTHENED GLASS
- 0.075" SAFLEX STORM BY EASTMAN
- 3/16" HEAT STRENGTHENED GLASS
FLORIDA PRODUCT APPROVAL #: FL14218.4
- 6 NEW ALUMINUM CURTAIN WALL WINDOWS
CURTAIN WALL BASIS OF DESIGN: YKK AP - PROTEX HURRICANE & BLAST SOLUTIONS, YHC 300 06 IMPACT RESISTANT CURTAIN WALL SYSTEM.
FRAME COLOR: DARK BRONZE.
IMPACT GLAZING:
1" O.A. INSULATED LAMINATED GLASS:
- 3/16" FULLY TEMPERED GLASS
- 5/16" AIR SPACE
- 3/16" HEAT STRENGTHENED GLASS
- 0.075" SAFLEX STORM BY EASTMAN
- 3/16" HEAT STRENGTHENED GLASS
FLORIDA PRODUCT APPROVAL #: FL13433.2
- 7 NEW ALUMINUM ENTRANCE DOOR
ENTRANCE DOOR BASIS OF DESIGN: YKK AP - PROTEX HURRICANE & BLAST SOLUTIONS, 50 H IMPACT RESISTANT ENTRANCE SYSTEM.
FRAME COLOR: DARK BRONZE.
IMPACT GLAZING:
1" O.A. INSULATED LAMINATED GLASS:
- 3/16" FULLY TEMPERED GLASS
- 5/16" AIR SPACE
- 3/16" HEAT STRENGTHENED GLASS
- 0.075" SAFLEX STORM BY EASTMAN
- 3/16" HEAT STRENGTHENED GLASS
FLORIDA PRODUCT APPROVAL #: FL16554.1
- 8 PRE-FINISHED METAL COPING / CAP w/
DRIP EDGE COLOR: LIGHT GRAY TO MATCH SIDING.
- 9 INTERNALLY ILLUMINATED INDIVIDUAL CHANNEL LETTER LOGO SIGNAGE
- 10 STONE VENEER
BASIS OF DESIGN: ASHLAR - PINEWOOD GREY BY HOLLISTON NATURAL STONE.
- 11 SPANDREL GLASS
- 12 EXISTING STUCCO TO REMAIN.
- 13 EXISTING METAL FASCIA TO REMAIN.
- 14 EXISTING WINDOWS TO REMAIN.
- 15 EXISTING METAL SIDING TO REMAIN.
- 16 EXISTING ROOFTOP ACCESS LADDER TO REMAIN.
- 17 EXISTING VERTICAL METAL PANEL TO REMAIN.
- 18 STANDING SEAM METAL ROOF: VERTICAL-LOK "STANDING SEAM" BY PEMB MANUF. COLOR: CHARCOAL GRAY.
- 19 EXISTING STONE VENEER TO REMAIN.

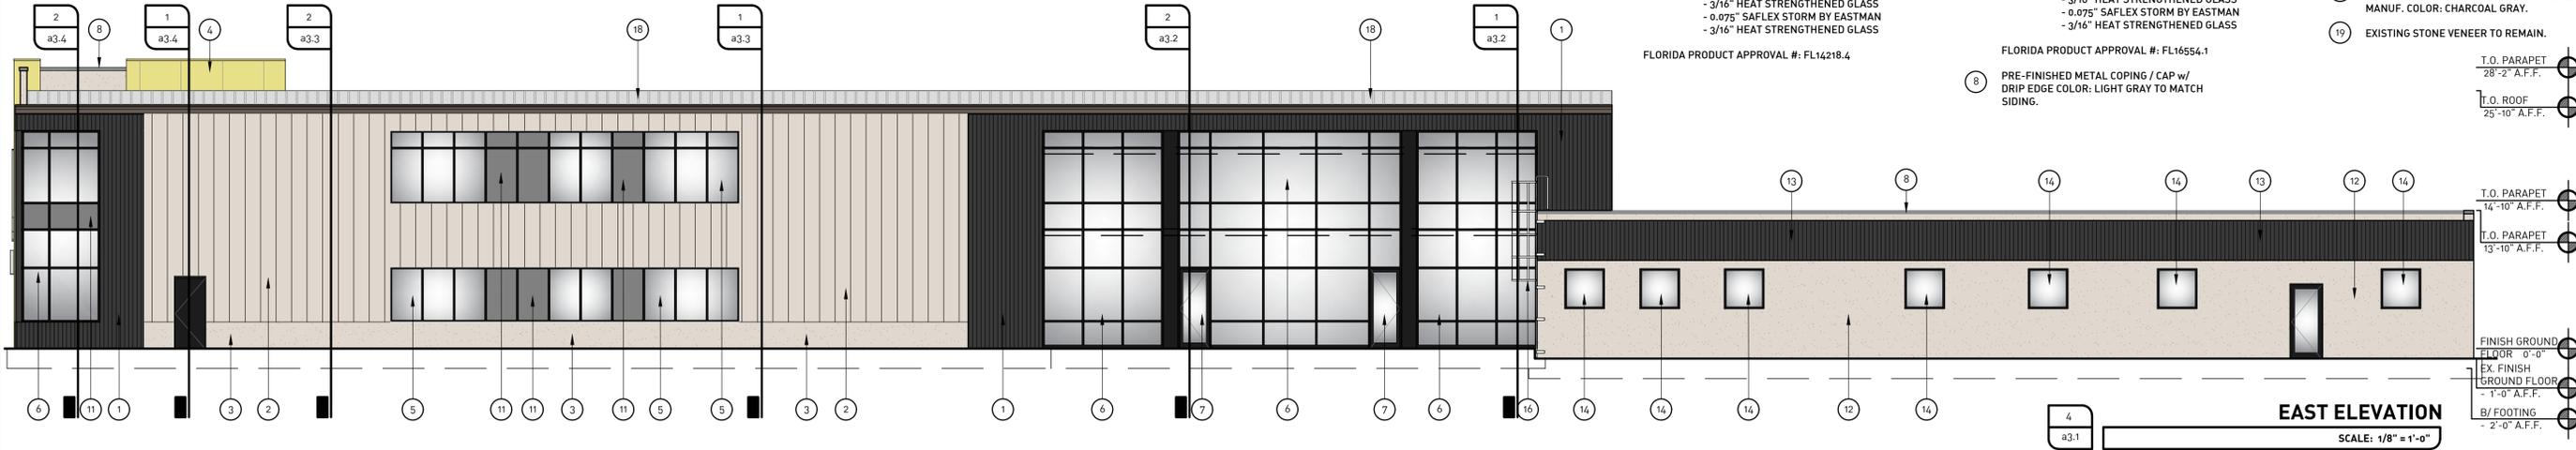

T.A.K.R.B.
architect, T.A. Krebs

OFFICE ADDITION/RENOVATION FOR:
AJAX PAVING INDUSTRIES

PROJECT TITLE:

1 AJAX DRIVE
NORTH VENICE, FL 34275

PROJECT:

REVIEW: 03.27.2025

ISSUE/DATE:

a3.1

SHEET NO.: