
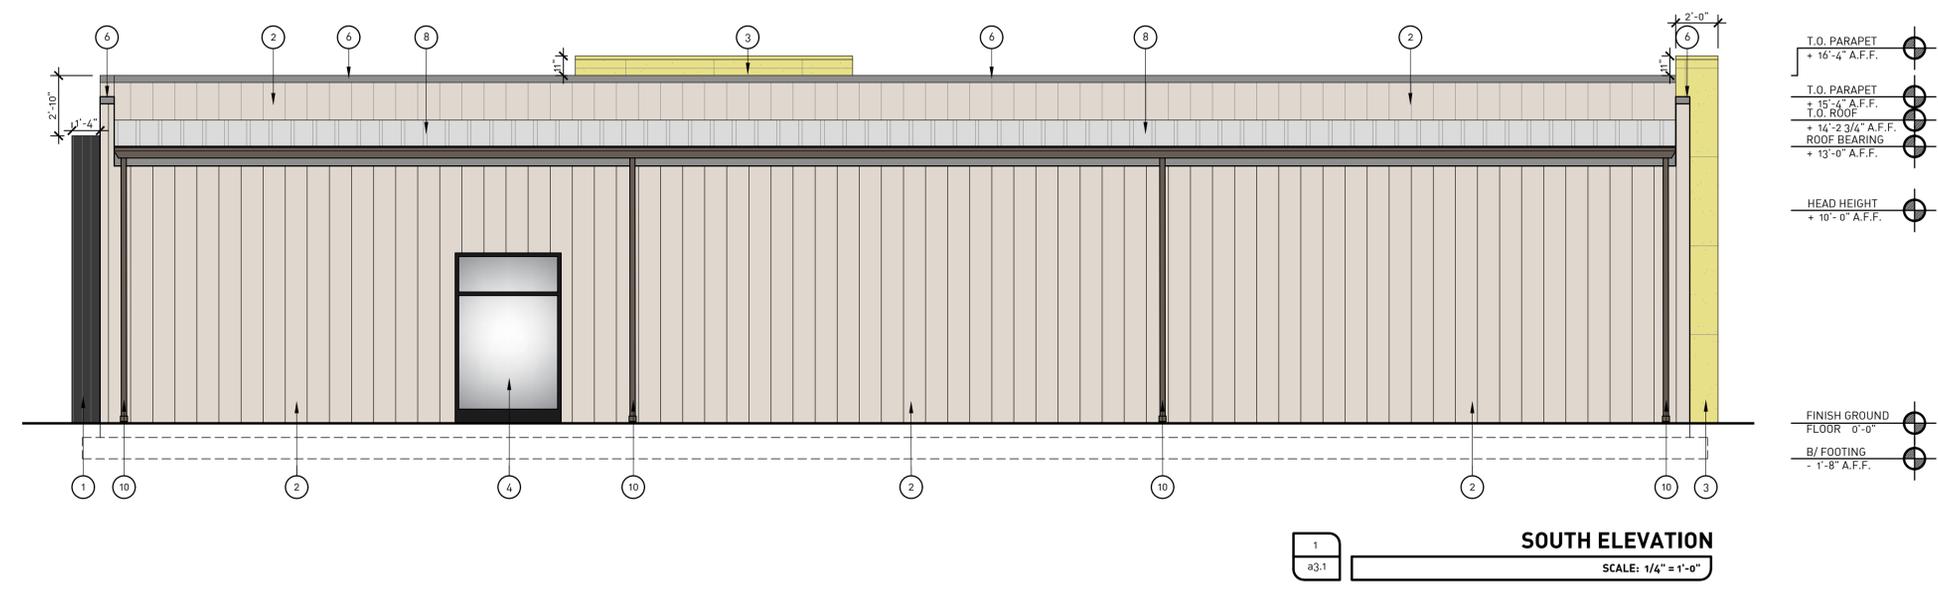


**EXTERIOR FINISH LEGEND:**

- ① VERTICAL METAL SIDING  
COLOR: DARK BRONZE
- ② VERTICAL METAL SIDING (SAND)  
BASIS OF DESIGN: TEXTUREWALL PANEL WALL SYSTEM BY BUTLER OR SIM.  
COLOR: COOL SOLAR WHITE
- ③ VERTICAL METAL SIDING  
BASIS OF DESIGN: ESTYLWALL II FLUTED METAL WALL SYSTEM BY BUTLER OR SIM.  
COLOR: COOL HARVEST (DARK BRONZE)
- ④ NEW ALUMINUM STOREFRONT WINDOWS  
BASIS OF DESIGN: YKK AP - PROTEX HURRICANE & BLAST SOLUTIONS, YHS 50 FI IMPACT RESISTANT STOREFRONT SYSTEM.  
FRAME COLOR: DARK BRONZE.  
IMPACT GLAZING:  
1" O.A. INSULATED LAMINATED GLASS:  
- 3/16" FULLY TEMPERED GLASS  
- 5/16" AIR SPACE  
- 3/16" HEAT STRENGTHENED GLASS  
- 0.075" SAFLEX STORM BY EASTMAN  
- 3/16" HEAT STRENGTHENED GLASS  
FLORIDA PRODUCT APPROVAL #: FL14218.4
- ⑤ NEW ALUMINUM ENTRANCE DOOR  
ENTRANCE DOOR BASIS OF DESIGN: YKK AP - PROTEX HURRICANE & BLAST SOLUTIONS, 50 H IMPACT RESISTANT ENTRANCE SYSTEM.  
FRAME COLOR: DARK BRONZE.  
IMPACT GLAZING:  
1" O.A. INSULATED LAMINATED GLASS:  
- 3/16" FULLY TEMPERED GLASS  
- 5/16" AIR SPACE  
- 3/16" HEAT STRENGTHENED GLASS  
- 0.075" SAFLEX STORM BY EASTMAN  
- 3/16" HEAT STRENGTHENED GLASS  
FLORIDA PRODUCT APPROVAL #: FL16554.1
- ⑥ PRE-FINISHED METAL COPING / CAP w/  
DRIP EDGE COLOR: LIGHT GRAY TO MATCH SIDING.
- ⑦ INTERNALLY ILLUMINATED INDIVIDUAL CHANNEL LETTER LOGO SIGNAGE
- ⑧ STANDING SEAM METAL ROOF:  
VERTICAL-LOK "STANDING SEAM" BY PEMB MANUF. COLOR: CHARCOAL GRAY.
- ⑨ 10'-0" x 10'-0" OVERHEAD DOOR  
COLOR: DARK GRAY
- ⑩ 12 GA. SHEET METAL GUTTER W/ DOWNSPOUT.  
COLOR: WHITE

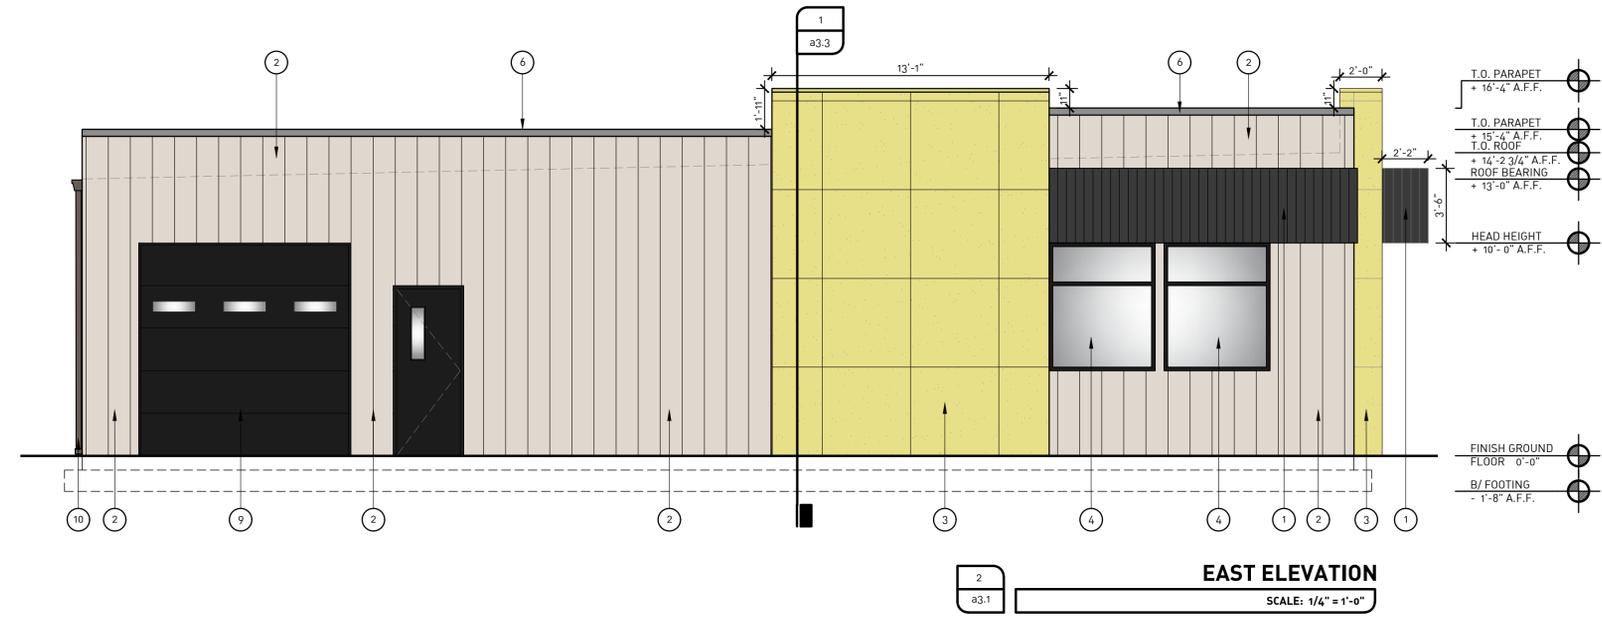

T.A.K.R.B.  
architect, T.A. Krebs

PROPOSED LAB FOR:  
**AJAX PAVING INDUSTRIES**

PROJECT TITLE:  
PROPOSED LAB FOR:  
AJAX PAVING INDUSTRIES  
1 AJAX DRIVE  
NORTH VENICE, FL 34275

PROJECT:



REVIEW	DATE
	07.18.2025

ISSUE/DATE:

**a3.1**  
SHEET NO.:

**EXTERIOR FINISH LEGEND:**

- ① VERTICAL METAL SIDING  
COLOR: DARK BRONZE
- ② VERTICAL METAL SIDING (SAND)  
BASIS OF DESIGN: TEXTUREWALL PANEL WALL SYSTEM BY BUTLER OR SIM.  
COLOR: COOL SOLAR WHITE
- ③ VERTICAL METAL SIDING  
BASIS OF DESIGN: ESTYLWALL II FLUTED METAL WALL SYSTEM BY BUTLER OR SIM.  
COLOR: COOL HARVEST (DARK BRONZE)
- ④ NEW ALUMINUM STOREFRONT WINDOWS  
BASIS OF DESIGN: YKK AP - PROTEX HURRICANE & BLAST SOLUTIONS, YHS 50 FI IMPACT RESISTANT STOREFRONT SYSTEM.  
FRAME COLOR: DARK BRONZE.  
IMPACT GLAZING:  
1" O.A. INSULATED LAMINATED GLASS:  
- 3/16" FULLY TEMPERED GLASS  
- 5/16" AIR SPACE  
- 3/16" HEAT STRENGTHENED GLASS  
- 0.075" SAFLEX STORM BY EASTMAN  
- 3/16" HEAT STRENGTHENED GLASS  
FLORIDA PRODUCT APPROVAL #: FL14218.4
- ⑤ NEW ALUMINUM ENTRANCE DOOR  
ENTRANCE DOOR BASIS OF DESIGN: YKK AP - PROTEX HURRICANE & BLAST SOLUTIONS, 50 H IMPACT RESISTANT ENTRANCE SYSTEM.  
FRAME COLOR: DARK BRONZE.  
IMPACT GLAZING:  
1" O.A. INSULATED LAMINATED GLASS:  
- 3/16" FULLY TEMPERED GLASS  
- 5/16" AIR SPACE  
- 3/16" HEAT STRENGTHENED GLASS  
- 0.075" SAFLEX STORM BY EASTMAN  
- 3/16" HEAT STRENGTHENED GLASS  
FLORIDA PRODUCT APPROVAL #: FL16554.1
- ⑥ PRE-FINISHED METAL COPING / CAP w/  
DRIP EDGE COLOR: LIGHT GRAY TO MATCH SIDING.
- ⑦ INTERNALLY ILLUMINATED INDIVIDUAL CHANNEL LETTER LOGO SIGNAGE
- ⑧ STANDING SEAM METAL ROOF:  
VERTICAL-LOK "STANDING SEAM" BY PEMB MANUF. COLOR: CHARCOAL GRAY.
- ⑨ 10'-0" x 10'-0" OVERHEAD DOOR  
COLOR: DARK GRAY
- ⑩ 12 GA. SHEET METAL GUTTER W/ DOWNSPOUT.  
COLOR: WHITE

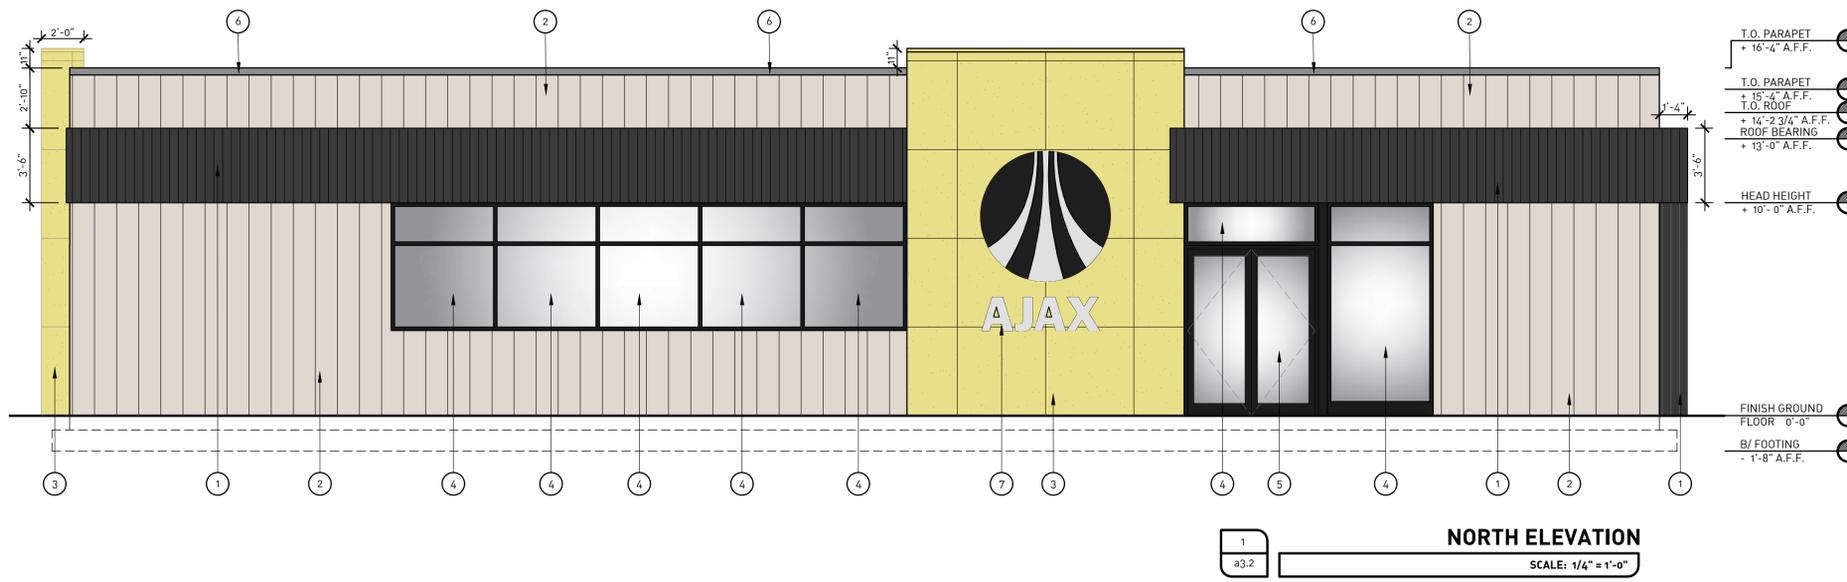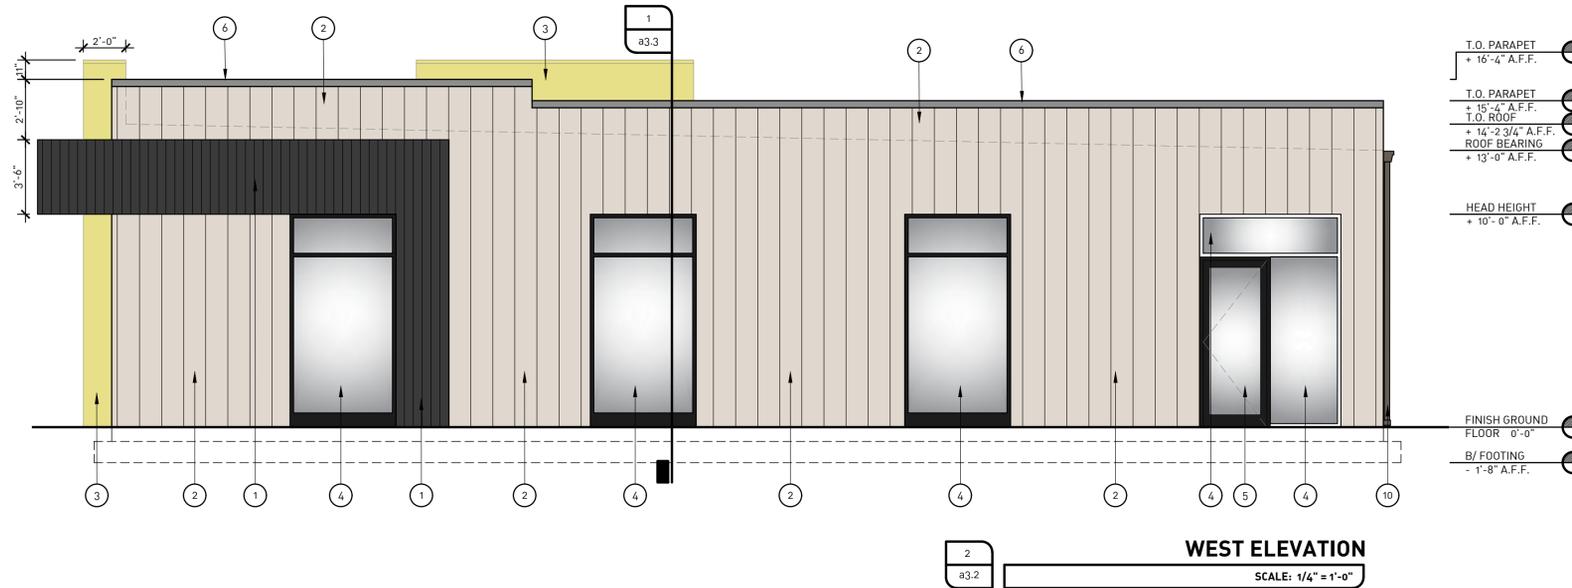

T.A.K.R.B.  
architect, T.A. Krebs

PROPOSED LAB FOR:  
**AJAX PAVING INDUSTRIES**

PROJECT TITLE:  
PROPOSED LAB FOR:  
AJAX PAVING INDUSTRIES  
1 AJAX DRIVE  
NORTH VENICE, FL 34275

PROJECT:

REVIEW	07.18.2025

ISSUE/DATE:

**a3.2**  
SHEET NO.: